





ELEVATION

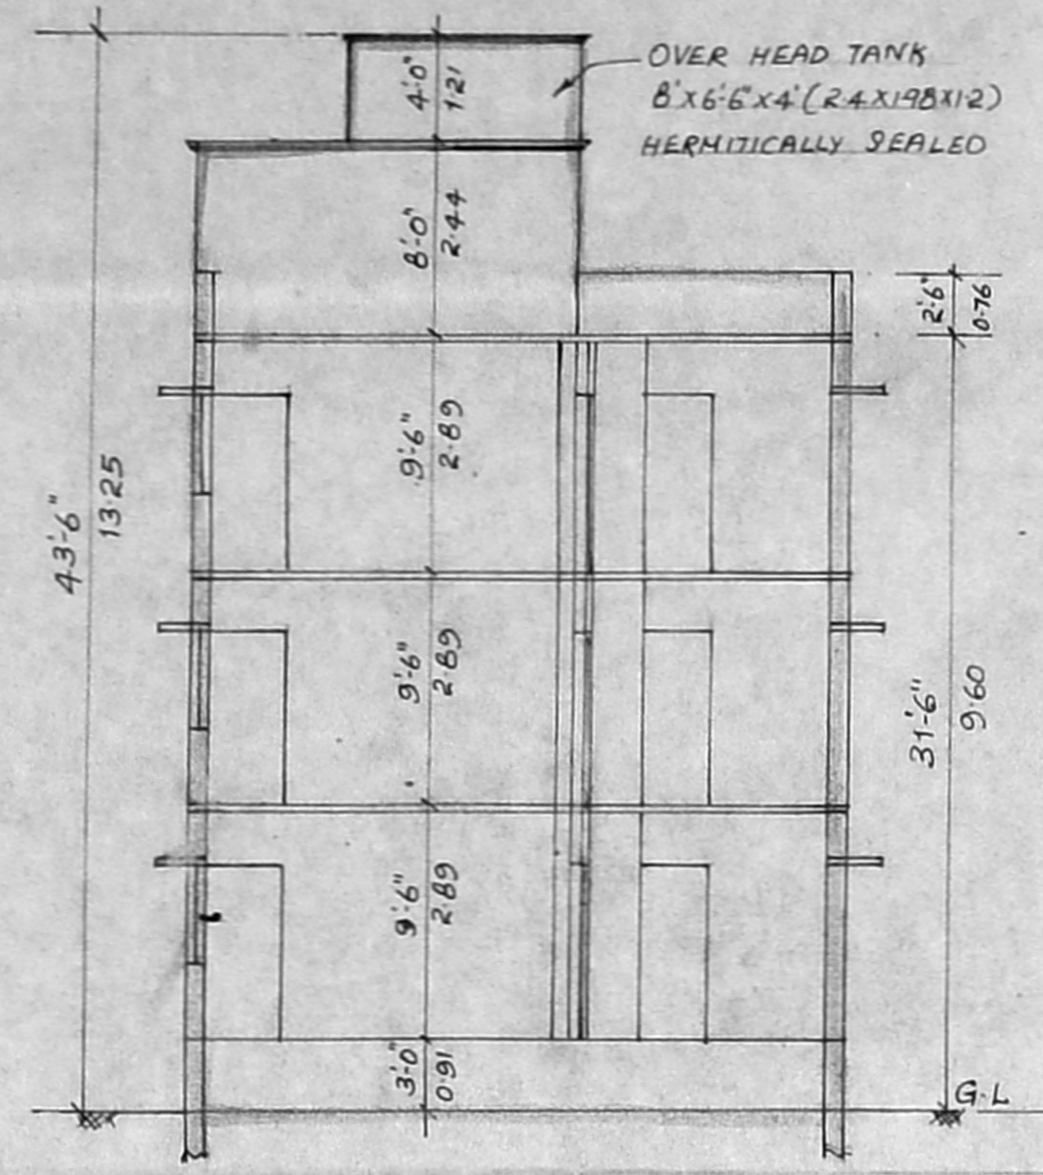

SECTION ON-AB

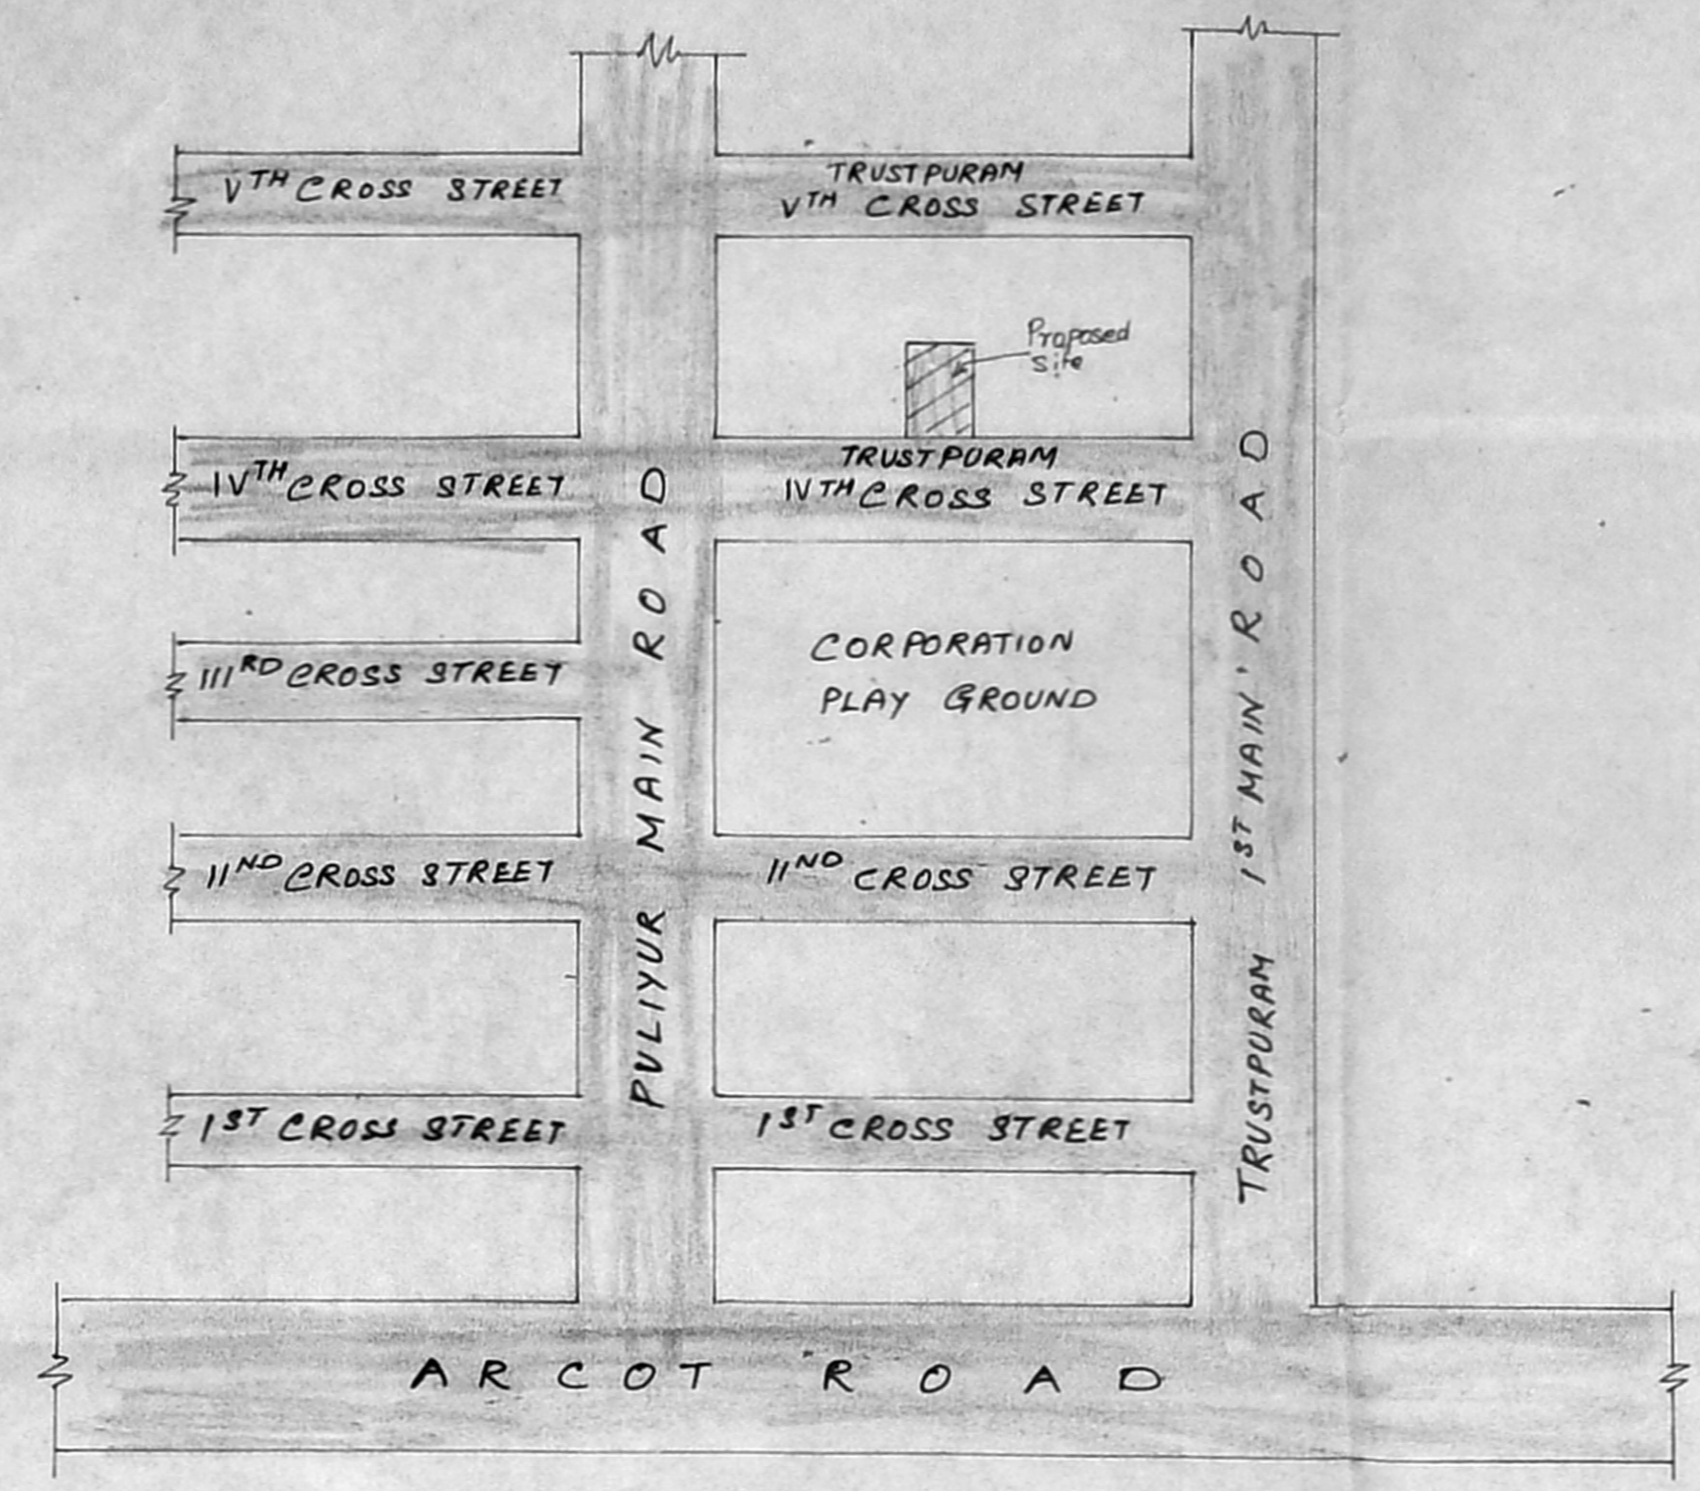

KEY PLAN (N-T-S)

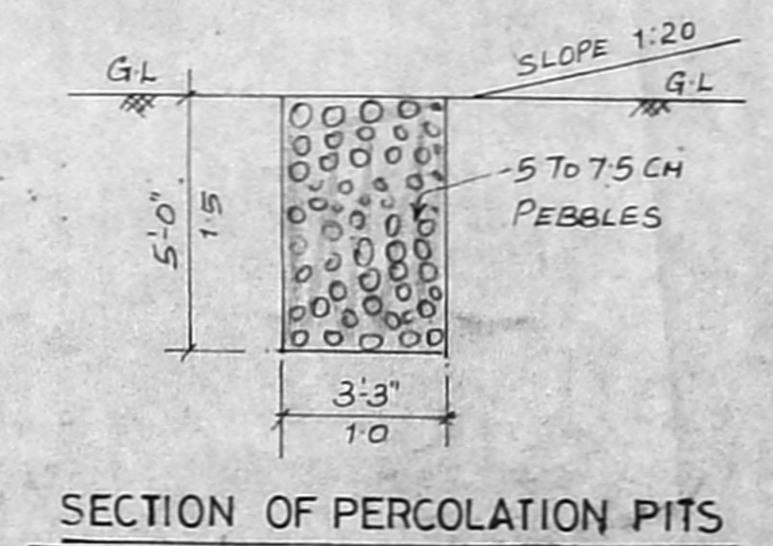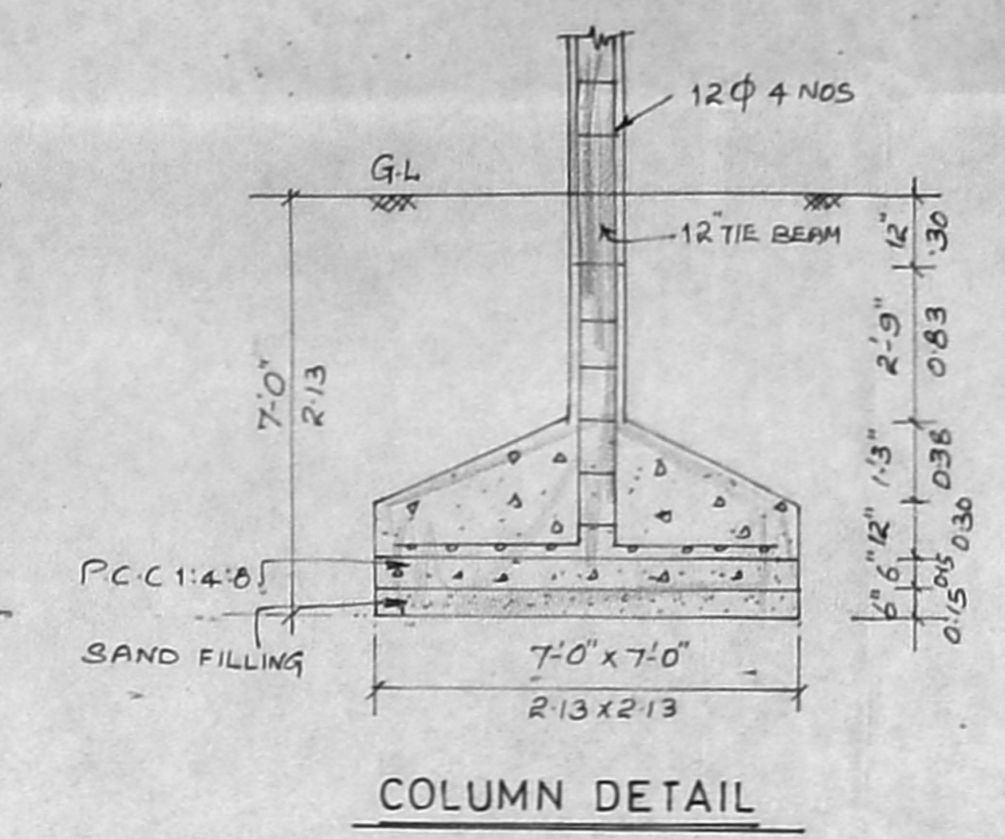

COLOUR INDEX

PROPOSED	- RED
BOUNDARY	- BLACK
ROAD	- GREEN

AREA STATEMENTS

PLOT AREA	- 4000	IN SQ FT	371.60
GROUND FLOOR	- 1548.25		143.83
FIRST FLOOR	- 1670.50		155.19
SECOND FLOOR	- 1670.50		155.19
TOTAL	4889.25		454.21
F.S.I	- 1.2		
PLOT COVERAGE	- 41.7%		

SCHEDULE OF JOINERY





D	DOOR	3'-3" x 7'-0"	1.00 x 2.13
D1	DOOR	3'-0" x 7'-0"	0.91 x 2.13
D2	DOOR	2'-6" x 7'-0"	0.76 x 2.13
W	WINDOW	6'-0" x 4'-0"	1.63 x 1.21
W1	WINDOW	4'-0" x 4'-0"	1.21 x 1.21
W2	WINDOW	4'-0" x 3'-0"	1.21 x 0.91
V	VENTILATOR	3'-0" x 2'-0"	0.91 x 0.60
J	JALY	5'-0" x 4'-0"	1.52 x 1.21

SPECIFICATIONS

FOUNDATION WITH R.C.C 1:2:4 OF COLUMN 7'x7'
 SUPER STRUCTURE WITH R.C.C. COLUMN 9'x9'
 TIE BEAM, LINTEL BEAM, SUNSHADE WITH R.C.C. 1:2:4
 BRICK WORK IN CN 1:6 FLOORING WITH R.C.C. 1:5:10
 AND FINISHING WITH MOSAIC TILES
 PLASTERING WITH CM 1:4 12MM TK FOR CEILING
 AND WALLS
 WHITE AND COLOUR WASH TWO COATS.

PLAN SHOWING PROPOSED RESIDENTIAL
 FLATS AT DOOR NO:21, PLOT NO:108,
 FOURTH CROSS STREET,
 TRUSTPURAM, CHENNAI - 600 024.
 T.S.NO:70 OF BLOCK NO:26,
 PULIYUR VILLAGE.

SCALE 1:100, 1:200

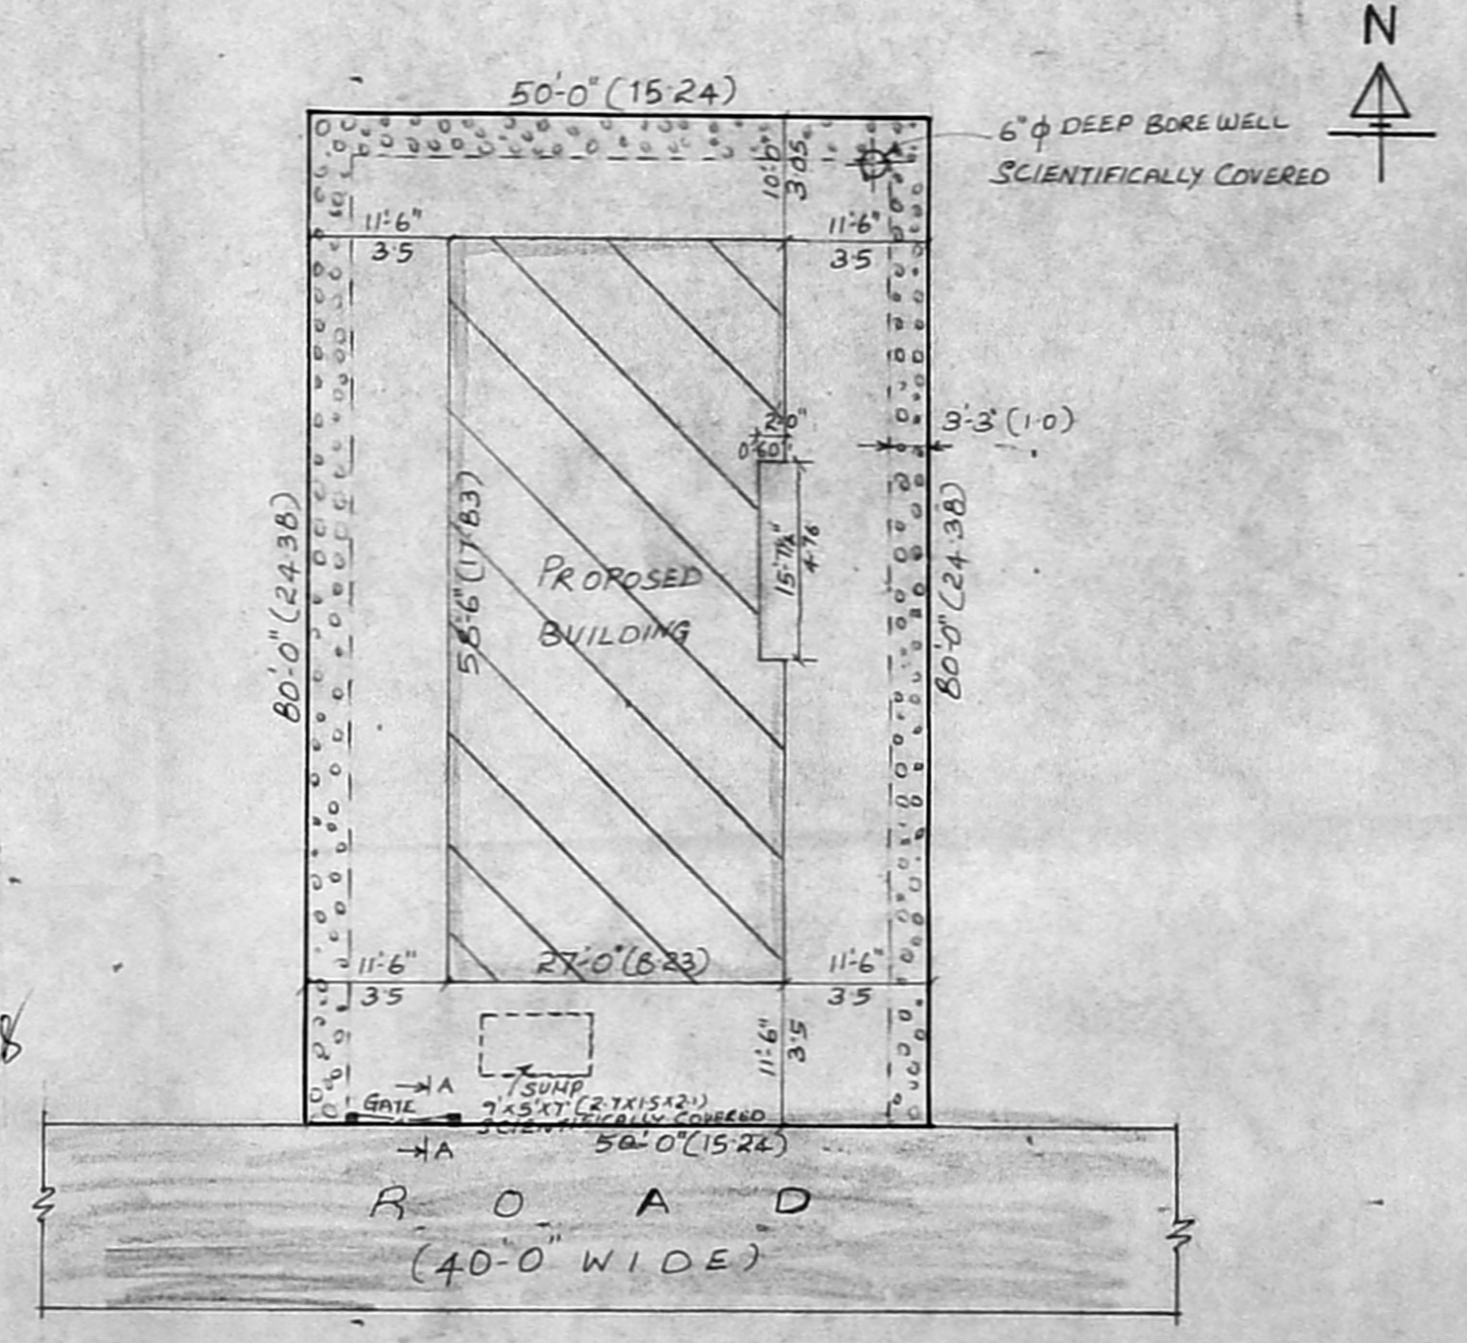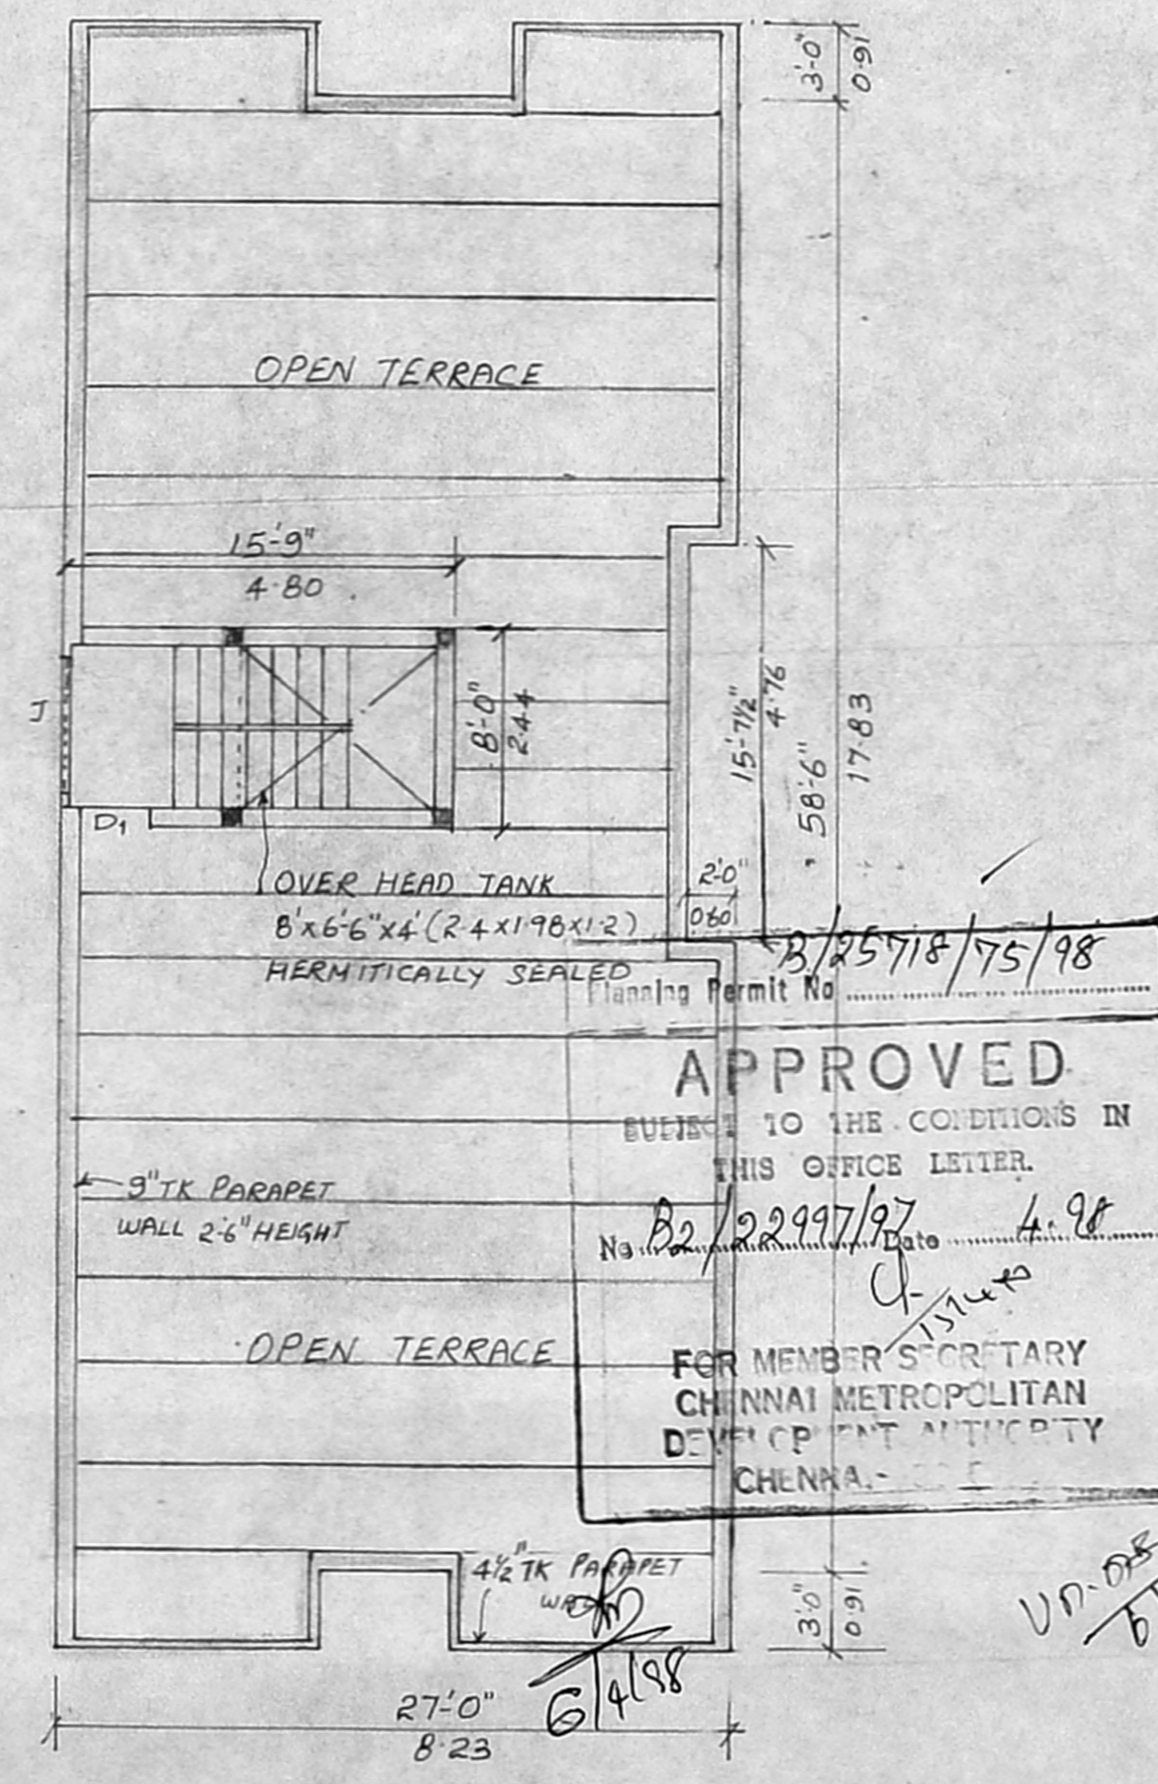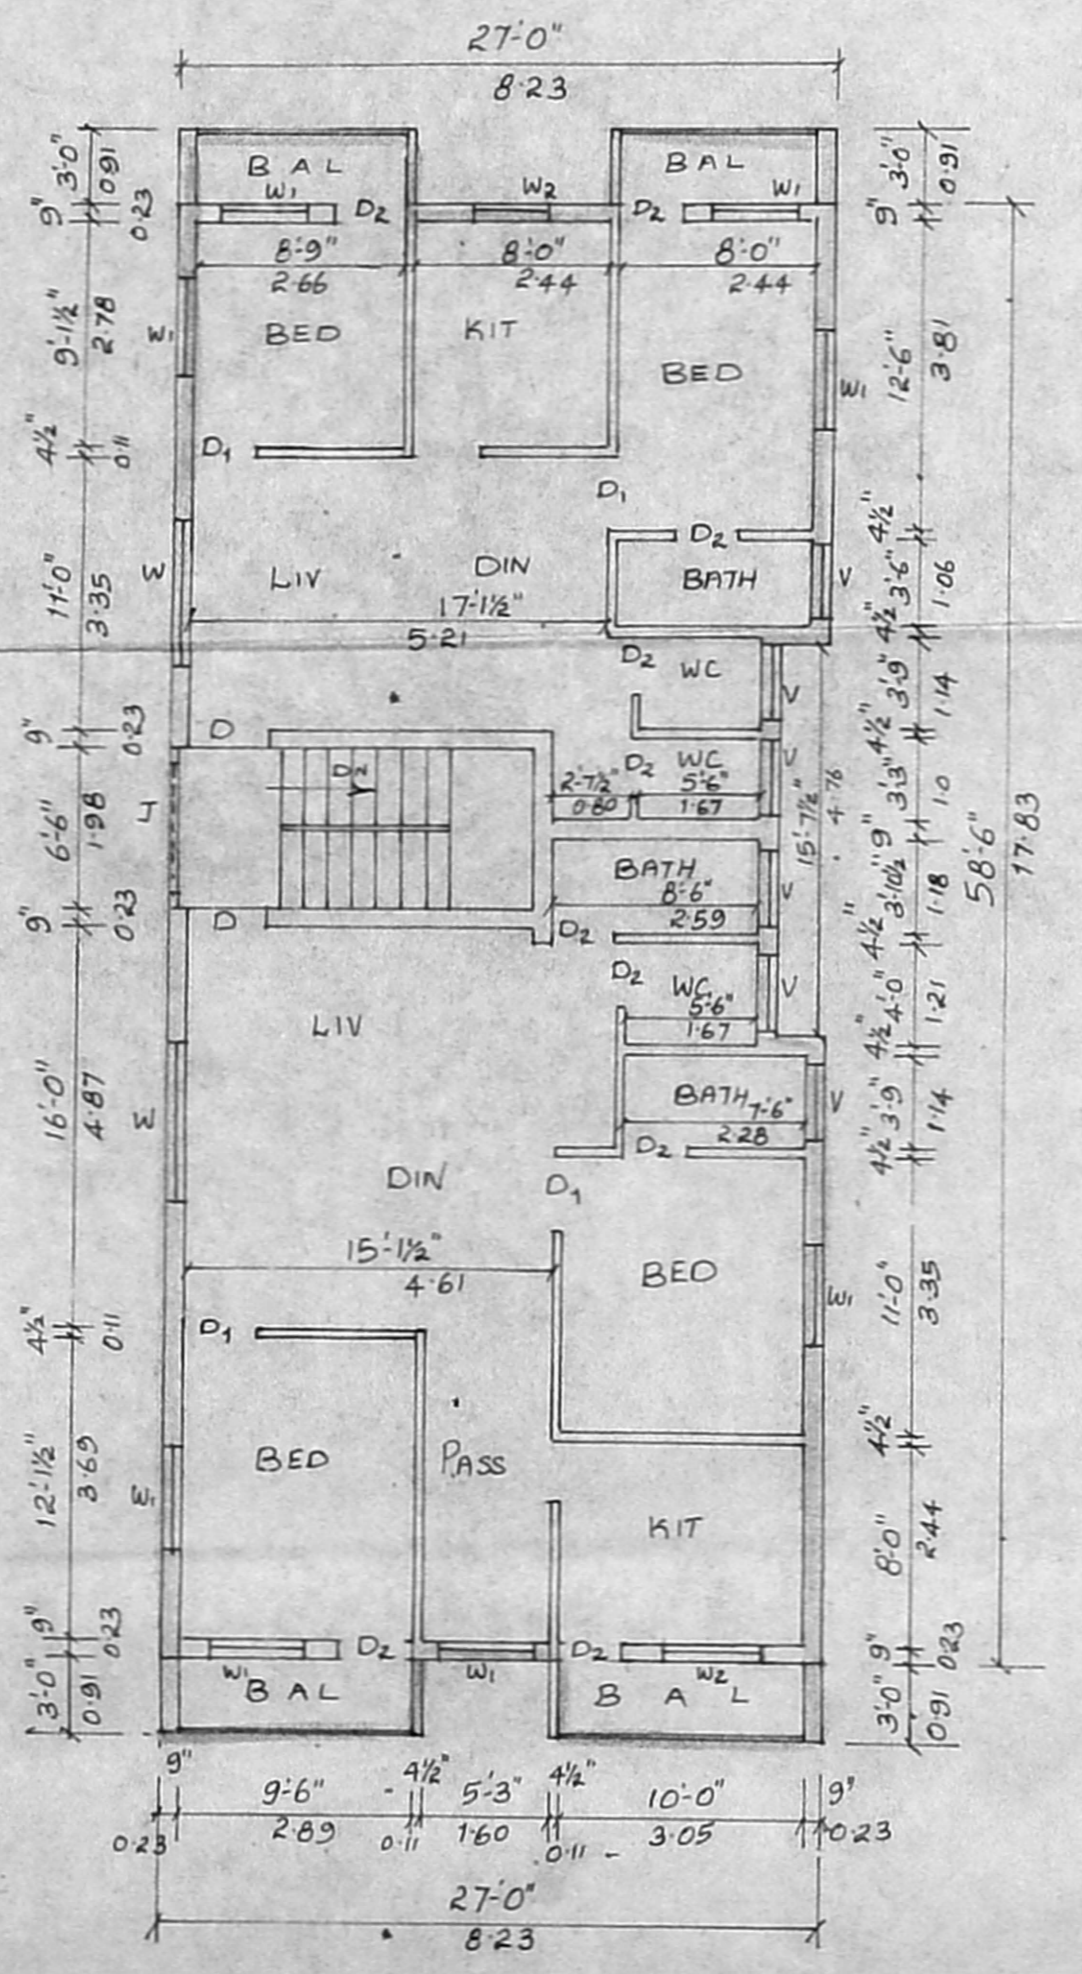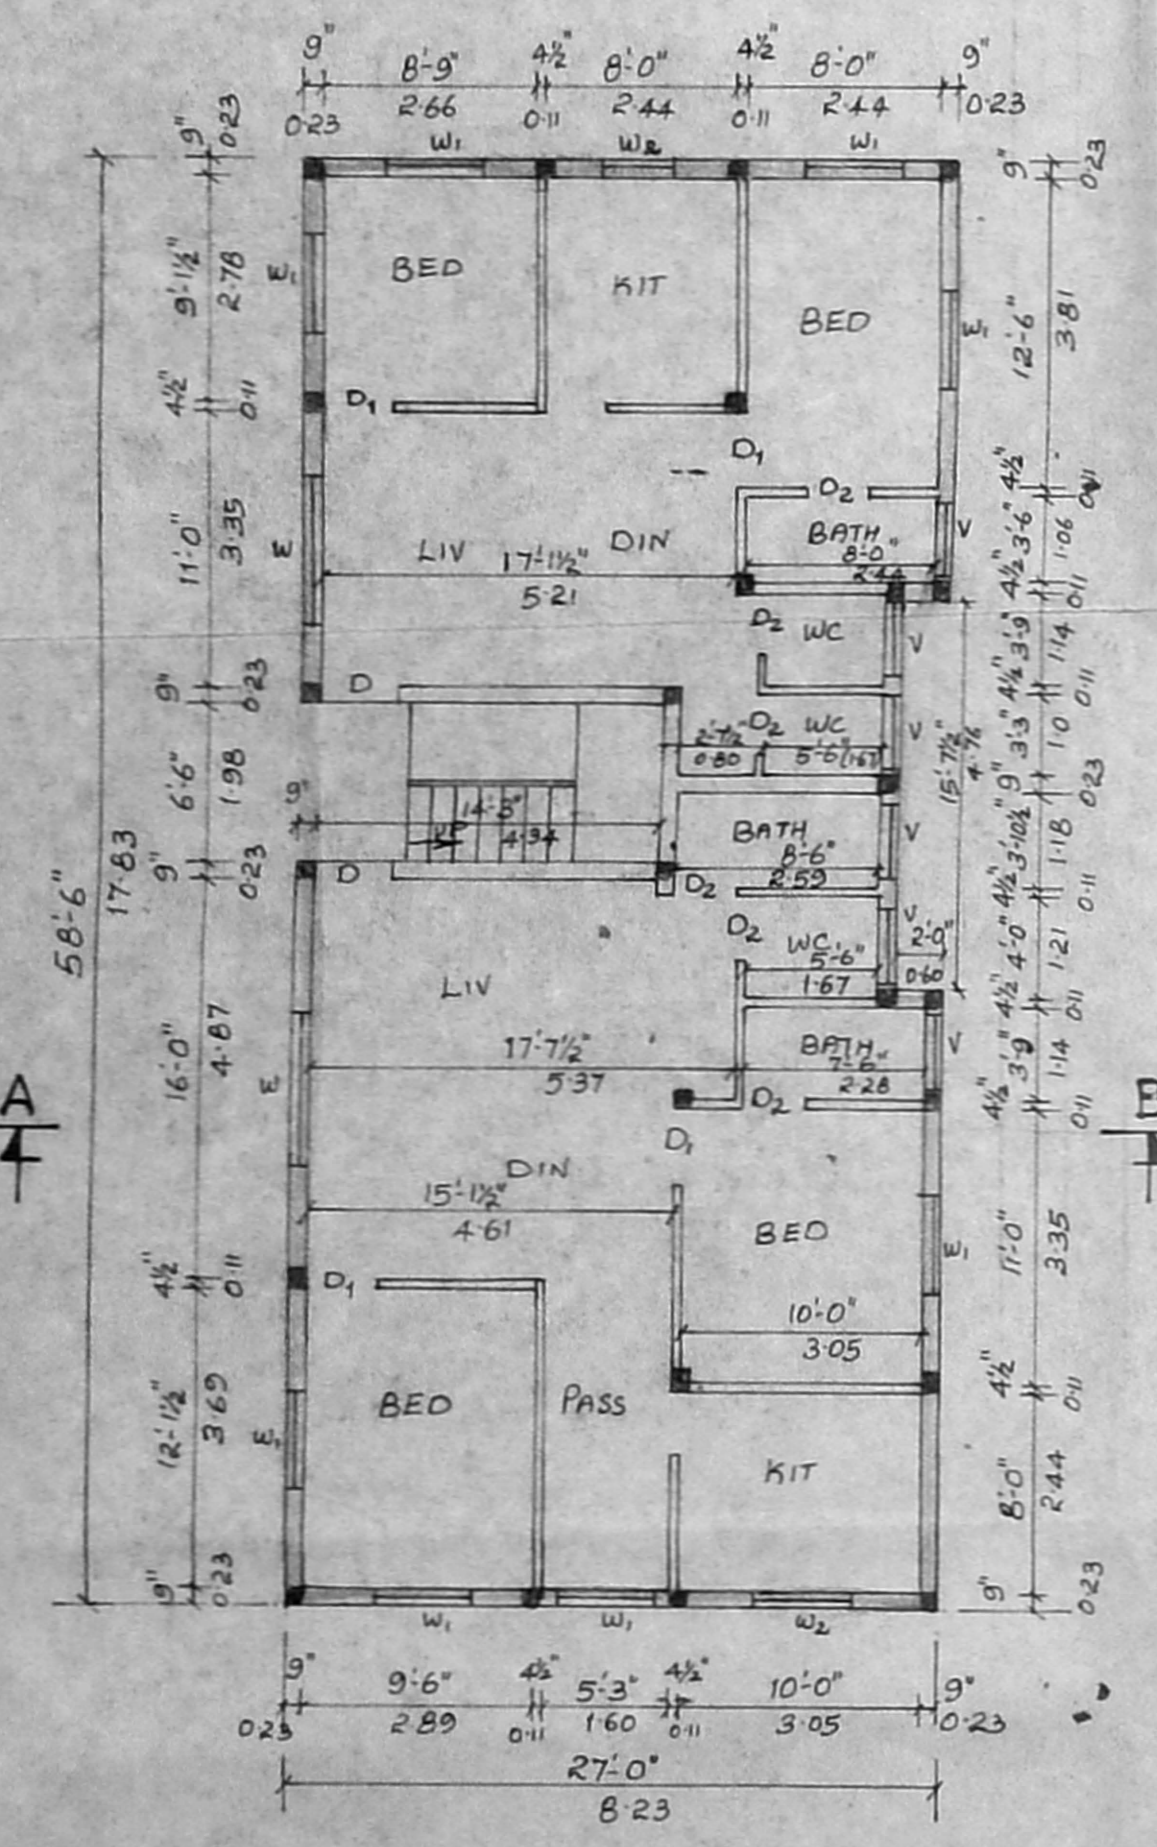

APPROVED
 SUBJECT TO THE CONDITIONS IN
 THIS OFFICE LETTER.
 No. 22297/97 Date 4.9.98
 FOR MEMBER SECRETARY
 CHENNAI METROPOLITAN
 DEVELOPMENT AUTHORITY
 CHENNAI

OWNER
 S. NAGESH, BE (civil) MA Sc MIE,
 CONSULTING ENGINEER
 CLASS-I LICENSED SURVEYOR NO.180
 FLAT B1, 26, 2nd MAIN ROAD,
 KASTURIBAI NAGAR, ADYAR,
 CHENNAI - 600 020
 L. SURVEYOR