
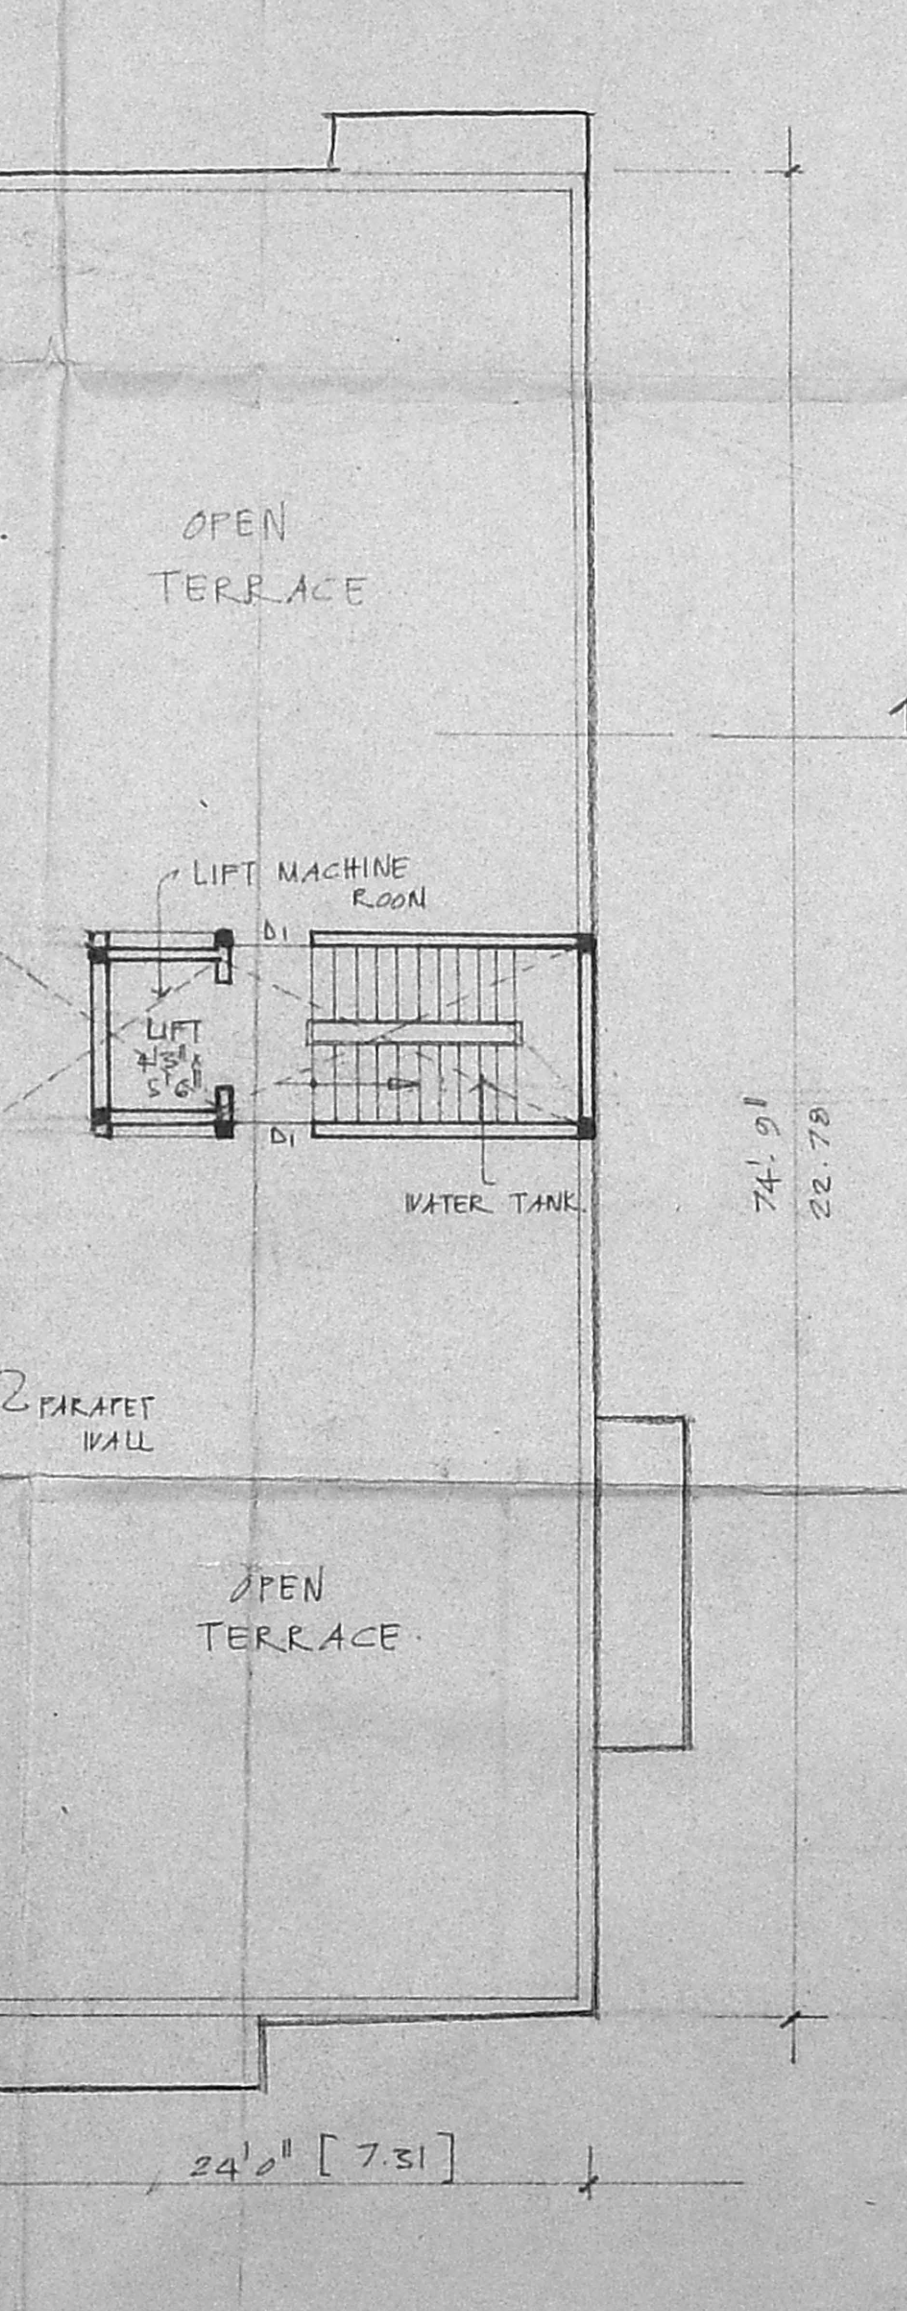
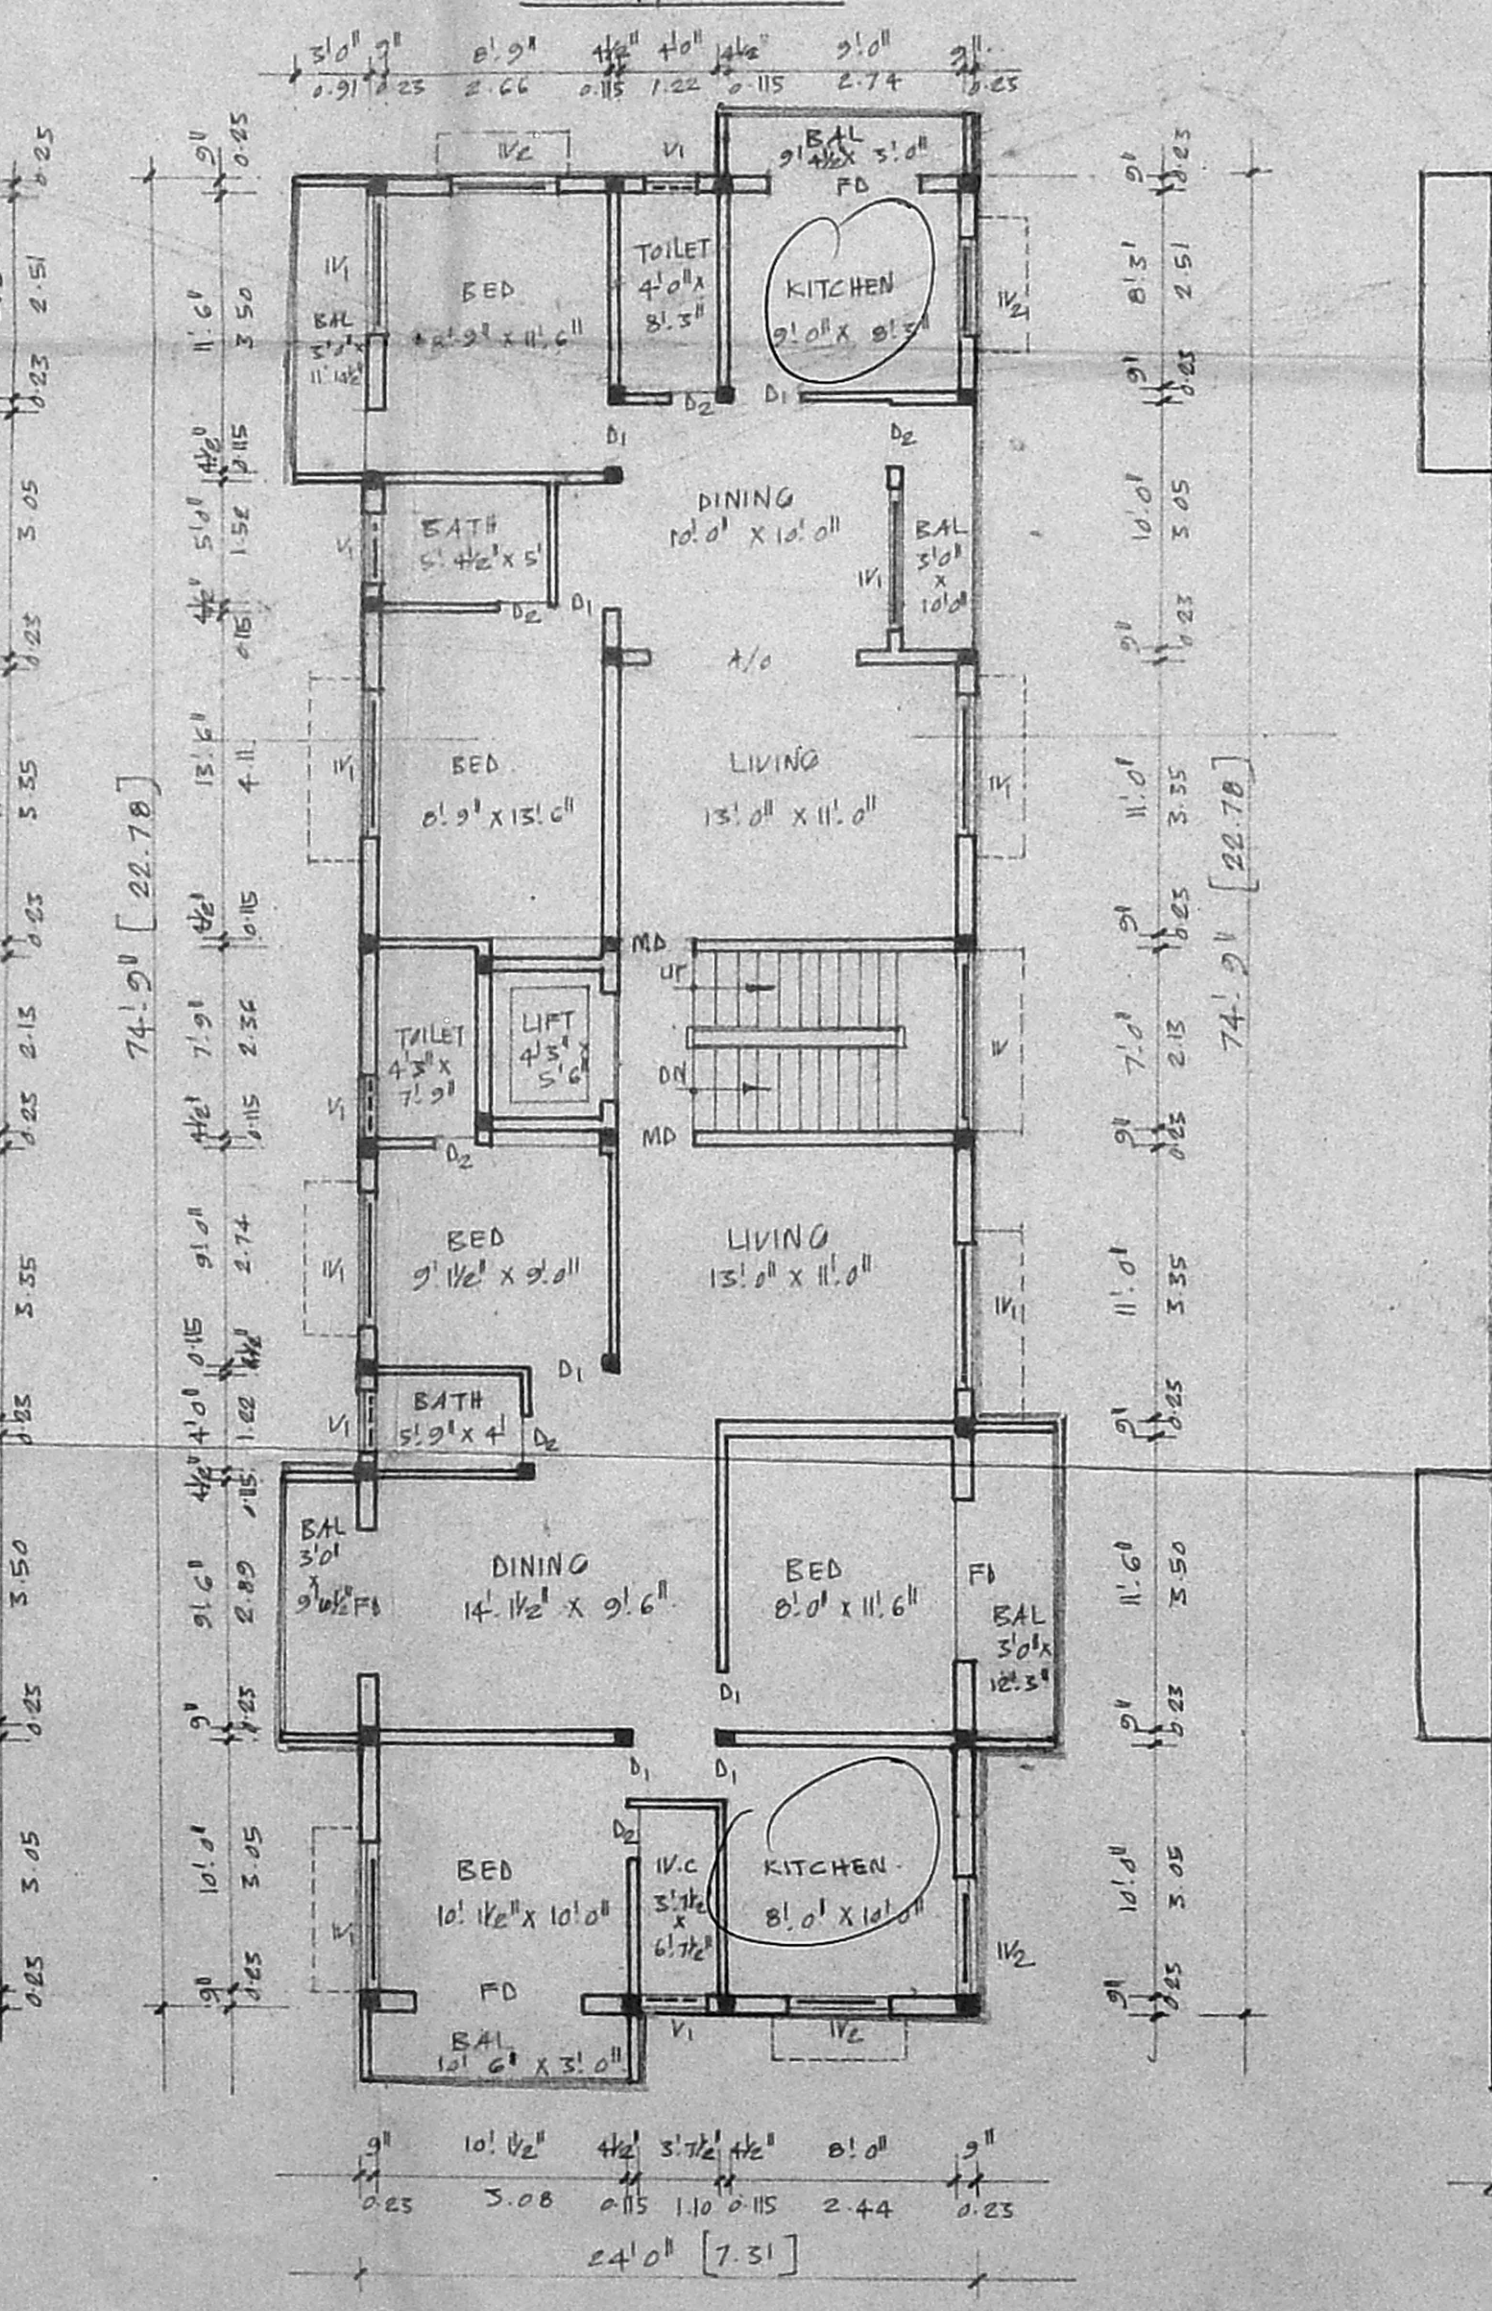
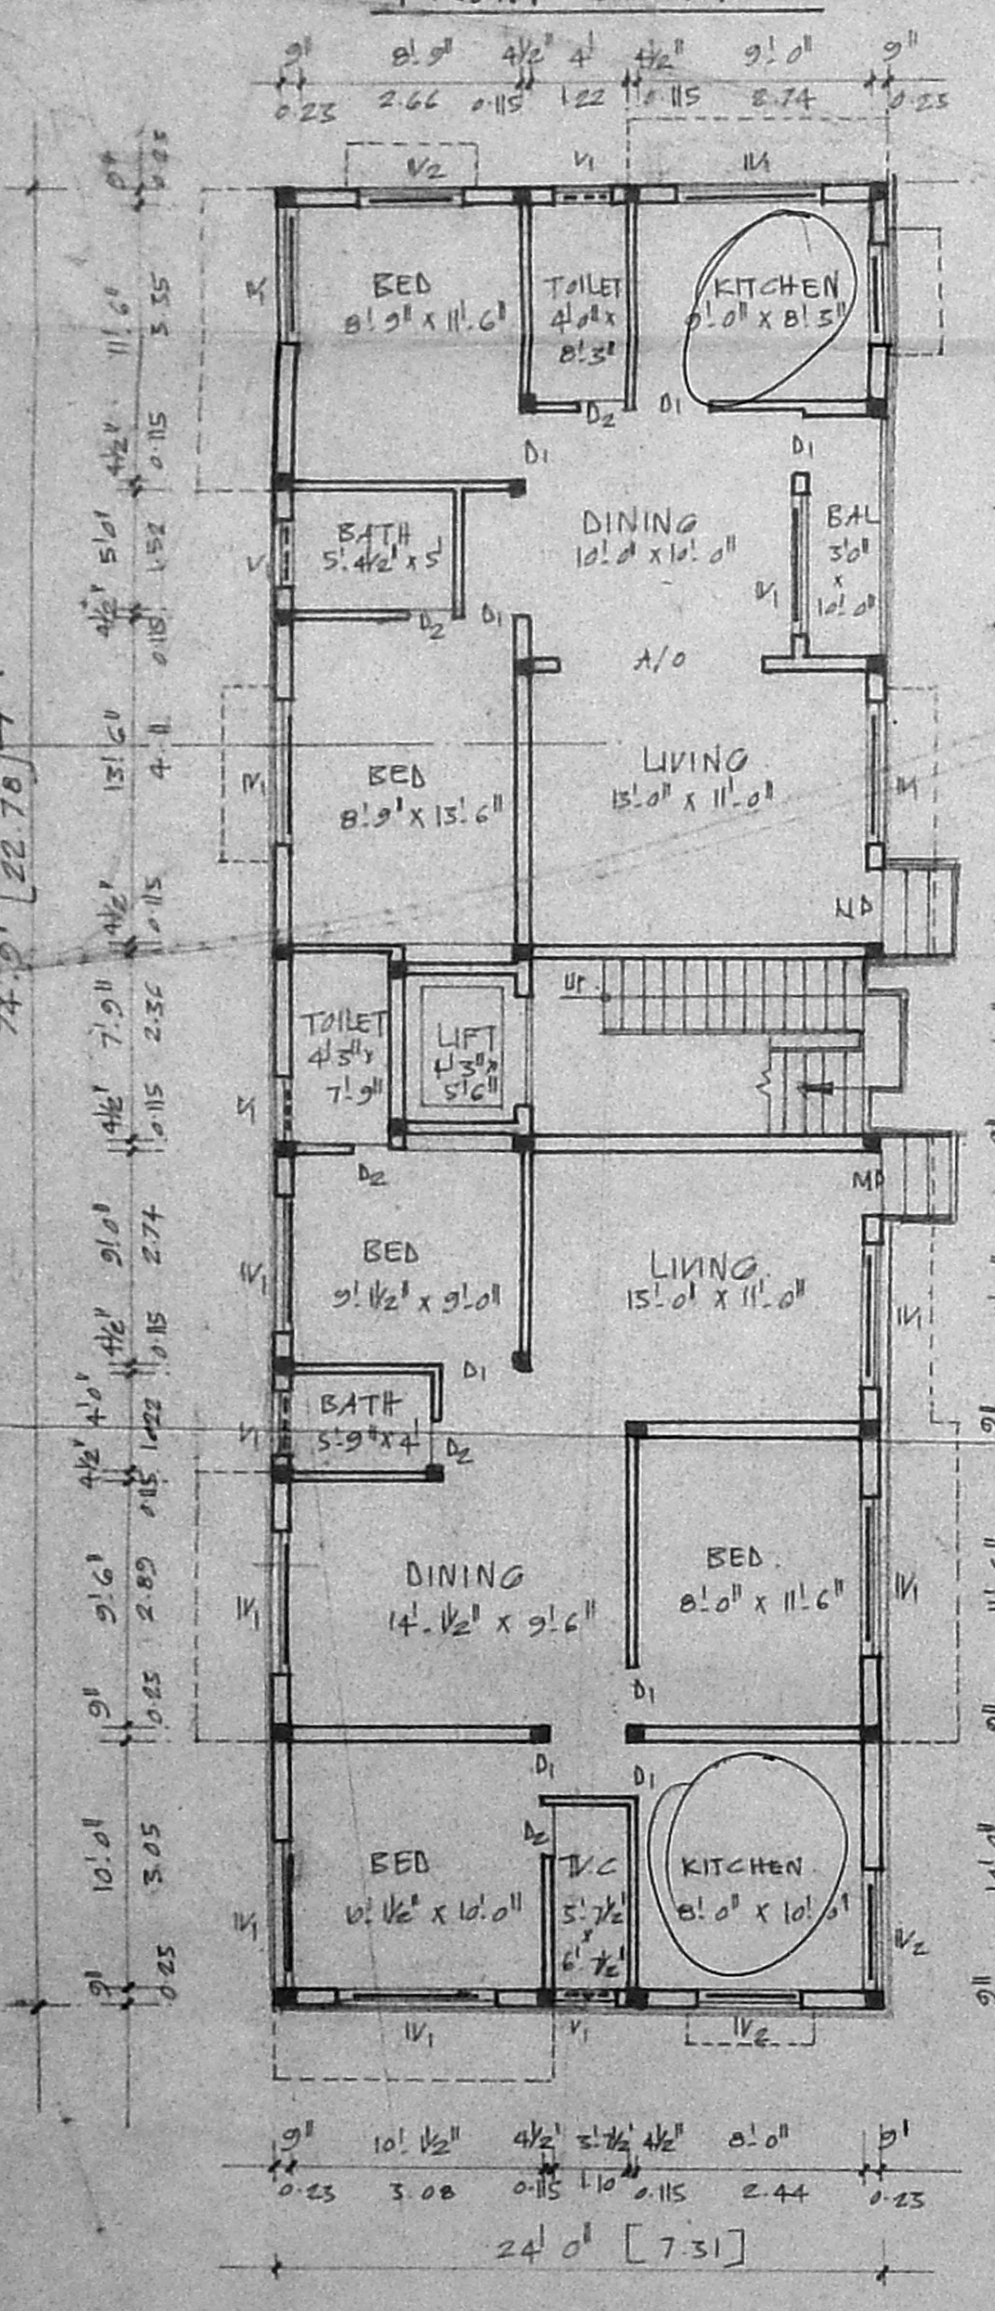
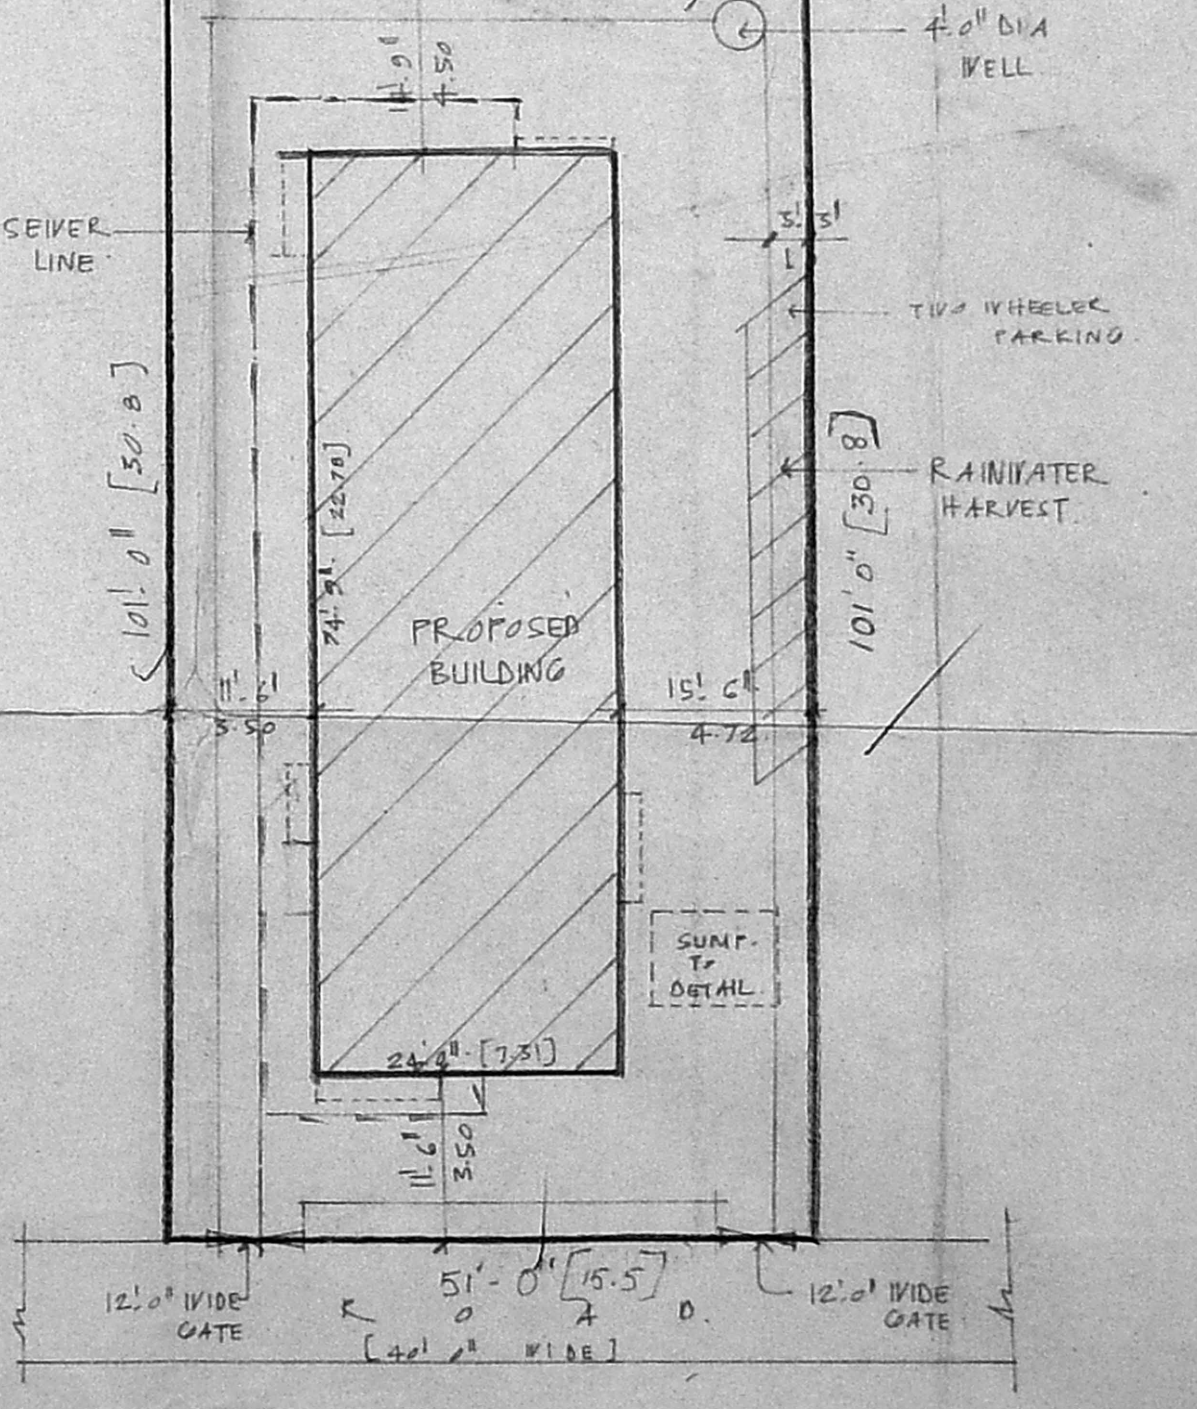
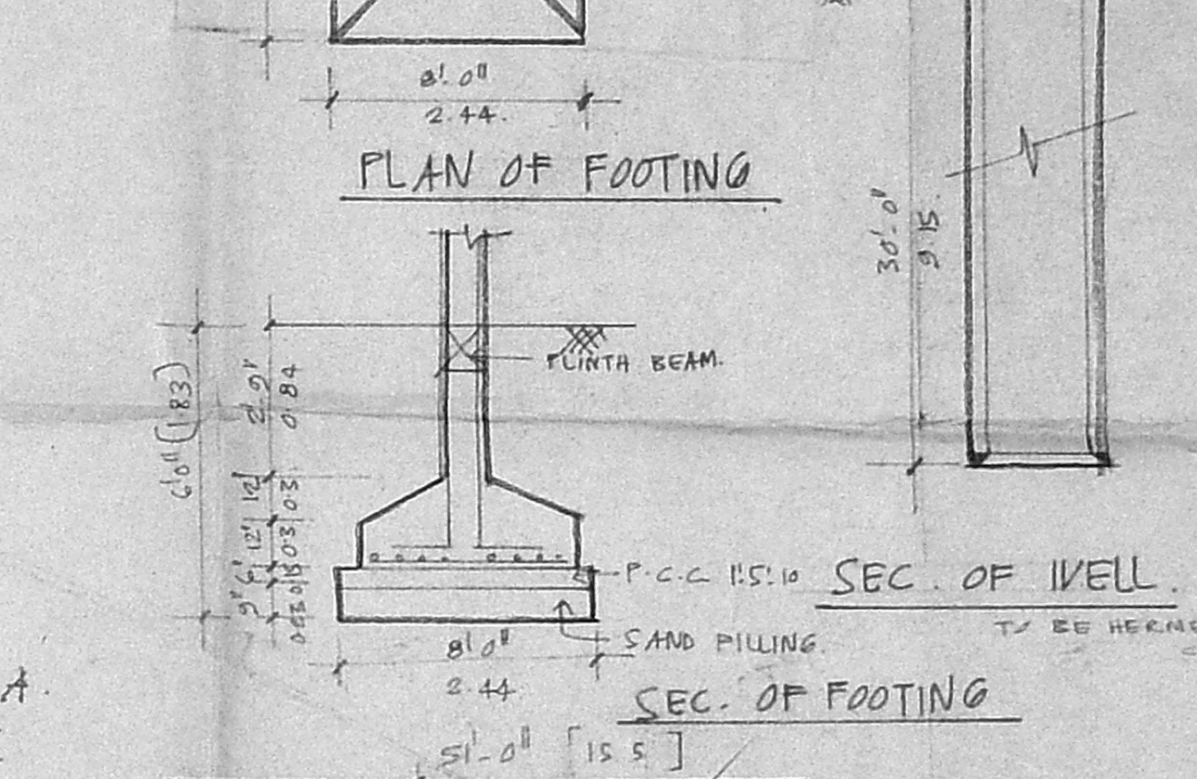
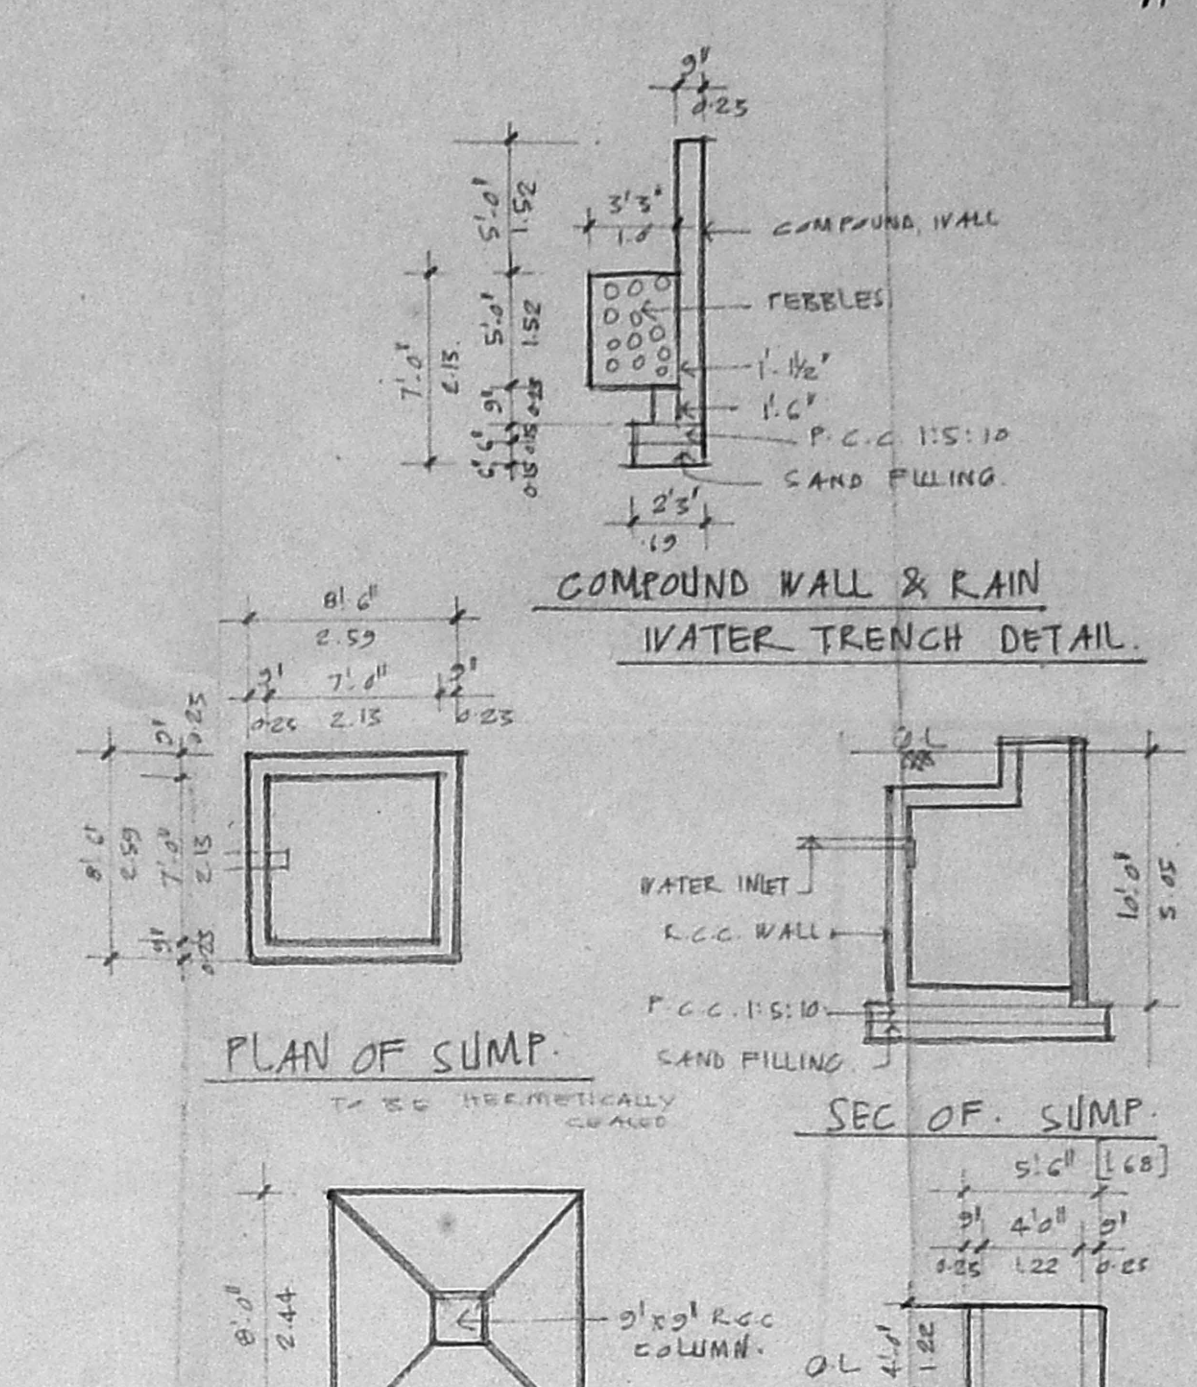
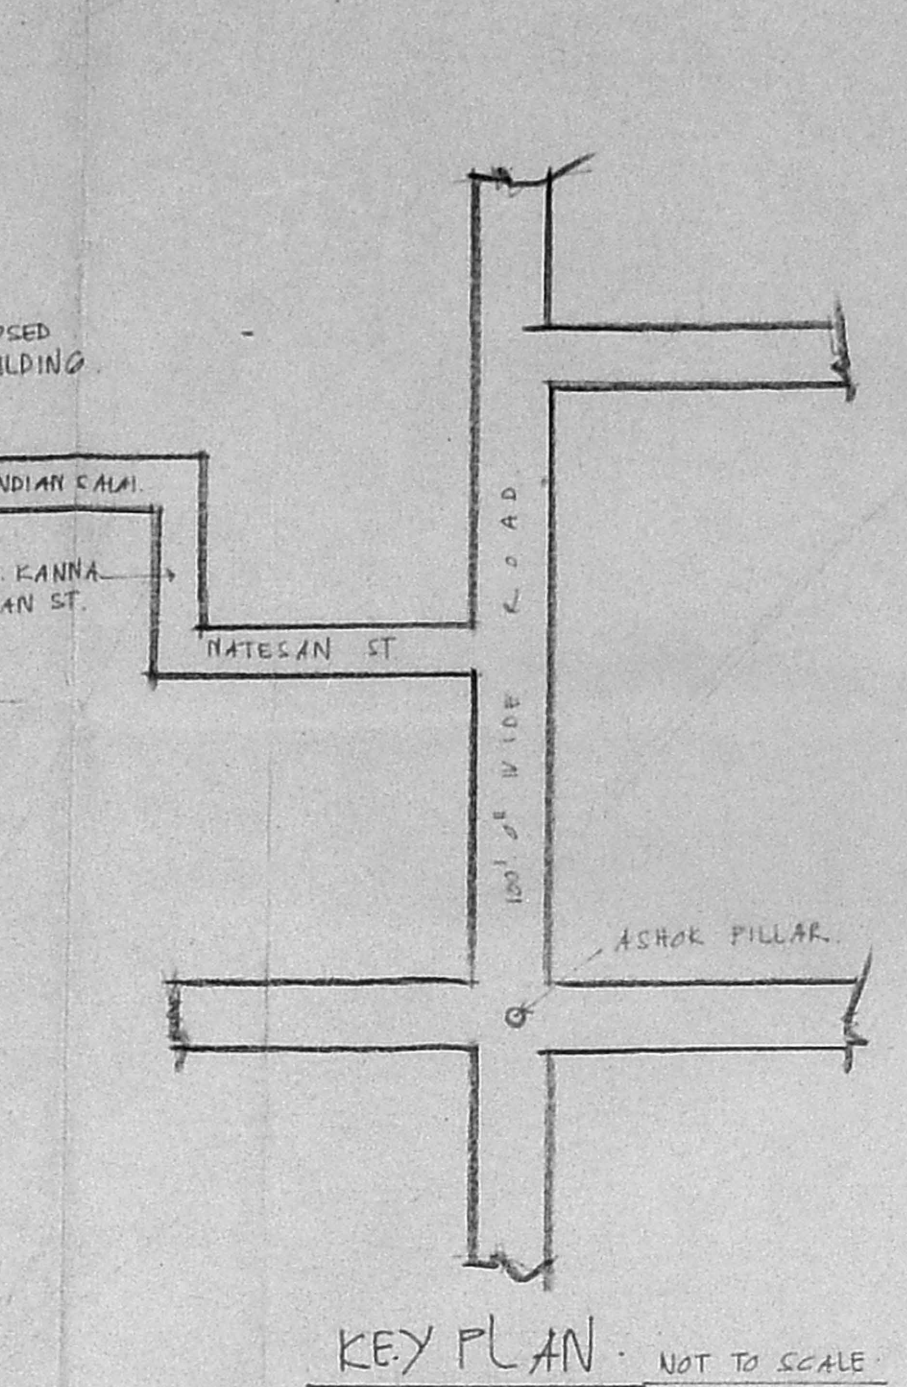
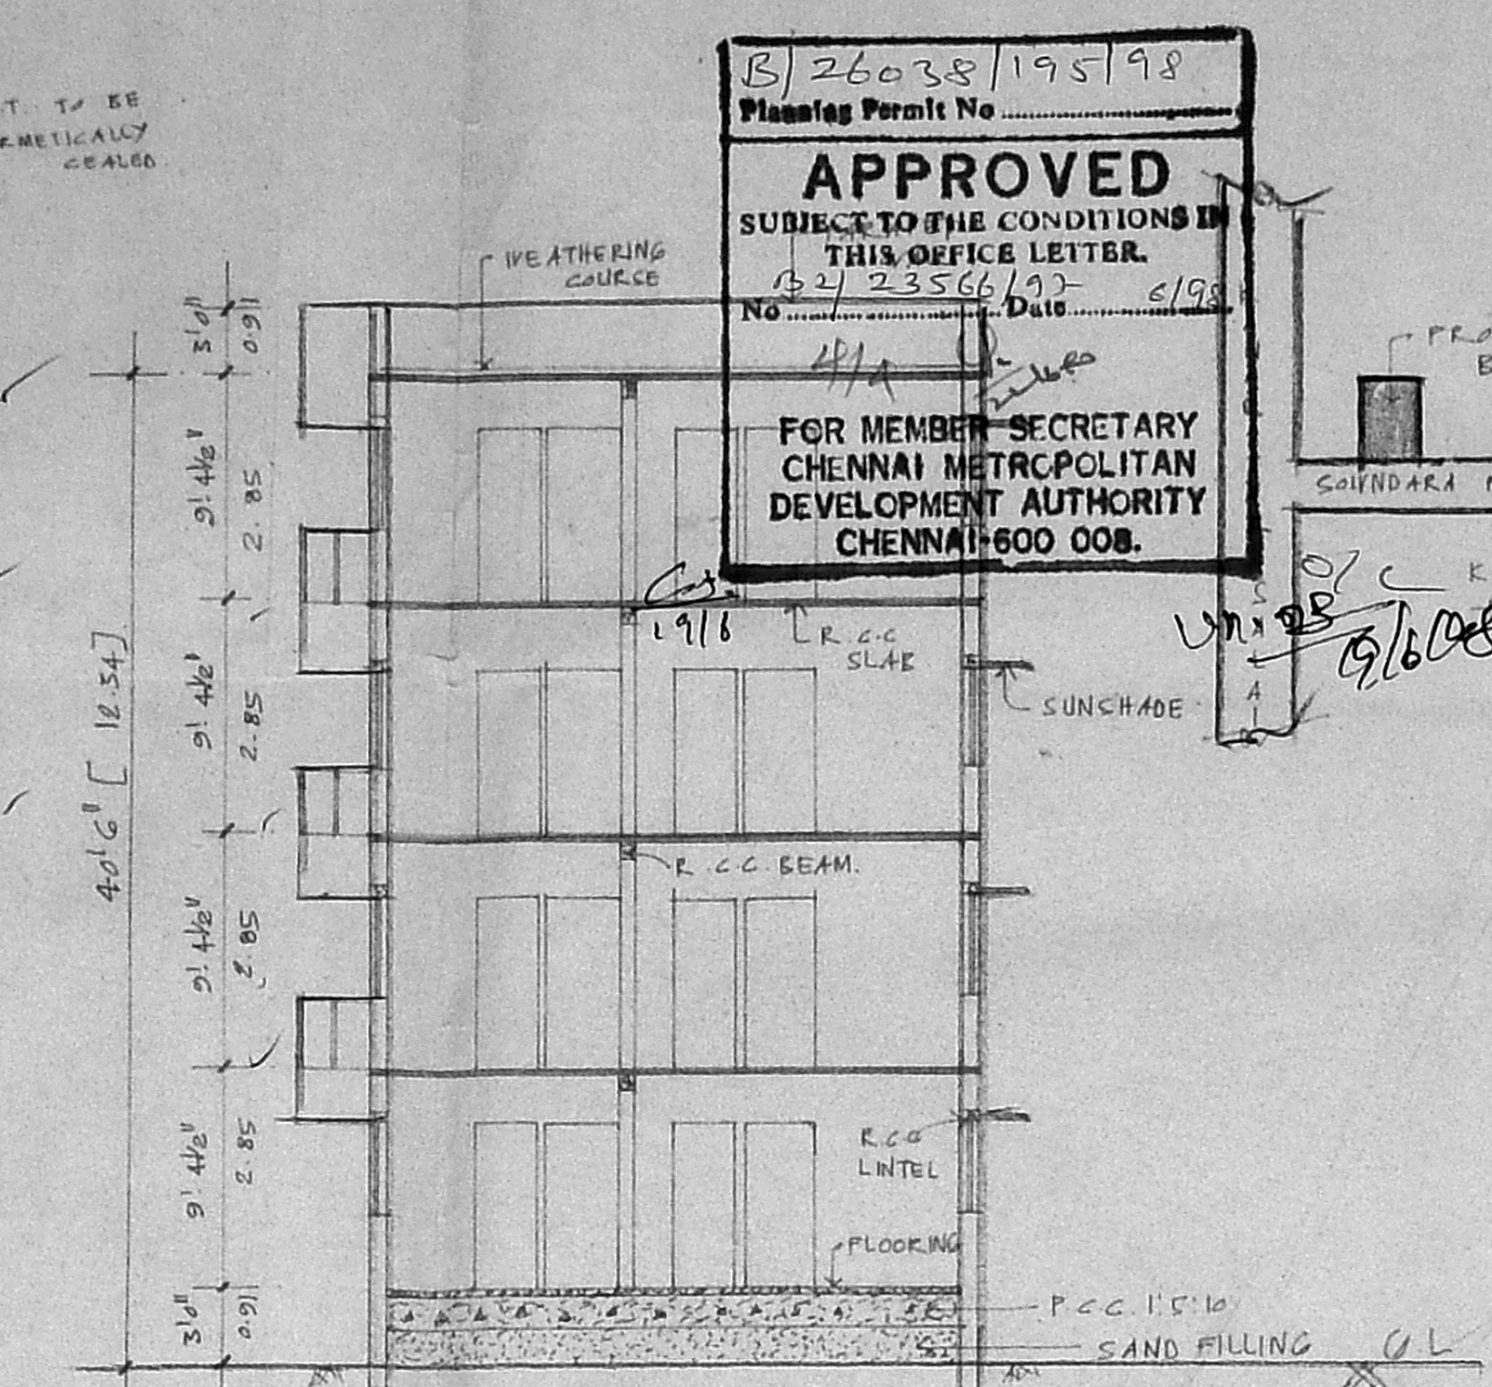


B/26038/195/98  
 Planning Permit No.   
**APPROVED**  
 SUBJECT TO THE CONDITIONS IN  
 THIS OFFICE LETTER.  
 No. 2/23566/97 Date: 6/19/98  
 FOR MEMBER SECRETARY  
 CHENNAI METROPOLITAN  
 DEVELOPMENT AUTHORITY  
 CHENNAI-600 008.

UN-02  
 10/2/98  
 AP B2

PROPOSED RESIDENTIAL  
 BUILDING AT NO. 17, SOUNDARA  
 PANDIAR  
 T.S. NO. 23566/98  
 CHENNAI  
 A.P. D.P.

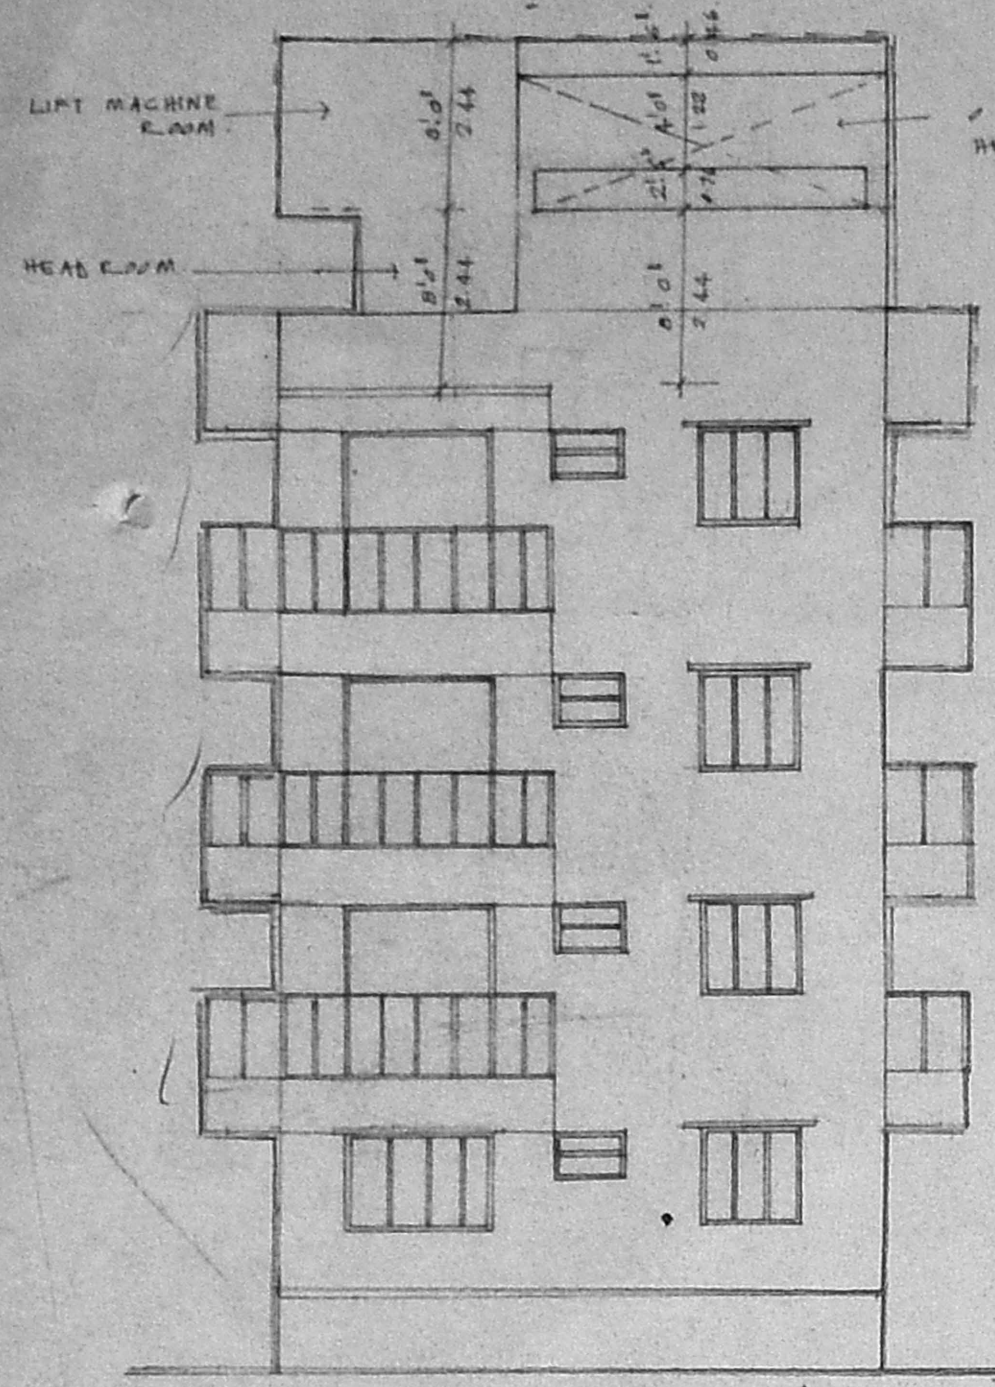

SCHEDULE OF JOINERY

MD - MAIN DOOR	3'0" x 7'0" 10 x 10
D1 - DOOR	3'0" x 7'0" 0.91 x 2.15
D2 - DOOR	2'6" x 7'0" 0.76 x 2.15
V - WINDOW	7'0" x 4'0" 2.15 x 1.22
V1 - WINDOW	6'0" x 4'0" 1.85 x 1.22
V2 - WINDOW	4'0" x 4'0" 1.22 x 1.22
V1 - VENTILATOR	3'0" x 2'0" 0.91 x 0.60

NOTES  
 FOUNDATION - R.C.C. COLUMN FOOTING  
 BRICK WORK - IN C.M. 1:5  
 ROOF - 4 1/2" R.C.C. MIX 1:3:5  
 FLOORING - MOSAIC FLOORING  
 JOINERY - 1ST CLASS T.V. DOORS, WINDOWS & VENTILATORS.  
 WEATHERING COURSE - 5" THICK BRICK JELLY LAID WITH LIME MORTAR

AREA STATEMENT

sq.ft	Sq.M
PLOT AREA - 5151.0	478.7
GROUND FLOOR - 1794.0	166.73
FIRST FLOOR - 1967.0	182.30
SECOND FLOOR - 1967.0	182.30
THIRD FLOOR - 1967.0	182.30
TOTAL AREA - 7695.0	715.15
F.S.I. PROVIDED - 1.49	
PLOT COVERAGE 30%	

NORTH  
 DRAWN: KAVITA  
 DATE: 21.7.97  
 SCALE: 1" = 0.10'

COLOR INDEX  
 PROPOSAL - [Symbol]  
 ROAD - [Symbol]  
 SEWER - [Symbol]  
 BOUNDARY - [Symbol]

OWNER'S SIGNATURE  
*A. J. [Signature]*

LICENSED SURVEYOR  
*[Signature]*  
 I. G. KRISHNAMURTHY RAU  
 CIVIL ENGINEER  
 CLASS I LICENSED SURVEYOR NO. 370  
 CORPORATION OF MADRAS  
 C-10, SANKTA AVENUE  
 412, LAKE VIEW ROAD, MADRAS-600085