


SITE CUM GROUND FLOOR PLAN

PLAN SHOWING THE PROPOSED RESIDENCE & OFFICE UNIT AT DOOR NO 135 SURVEY NO 1554/21 BLOCK NO 30, ELDHAMS ROAD, MYLAPORE DIVISION, CHENNAI-18. REVENUE DIVISION: 115, ZONE: VIII

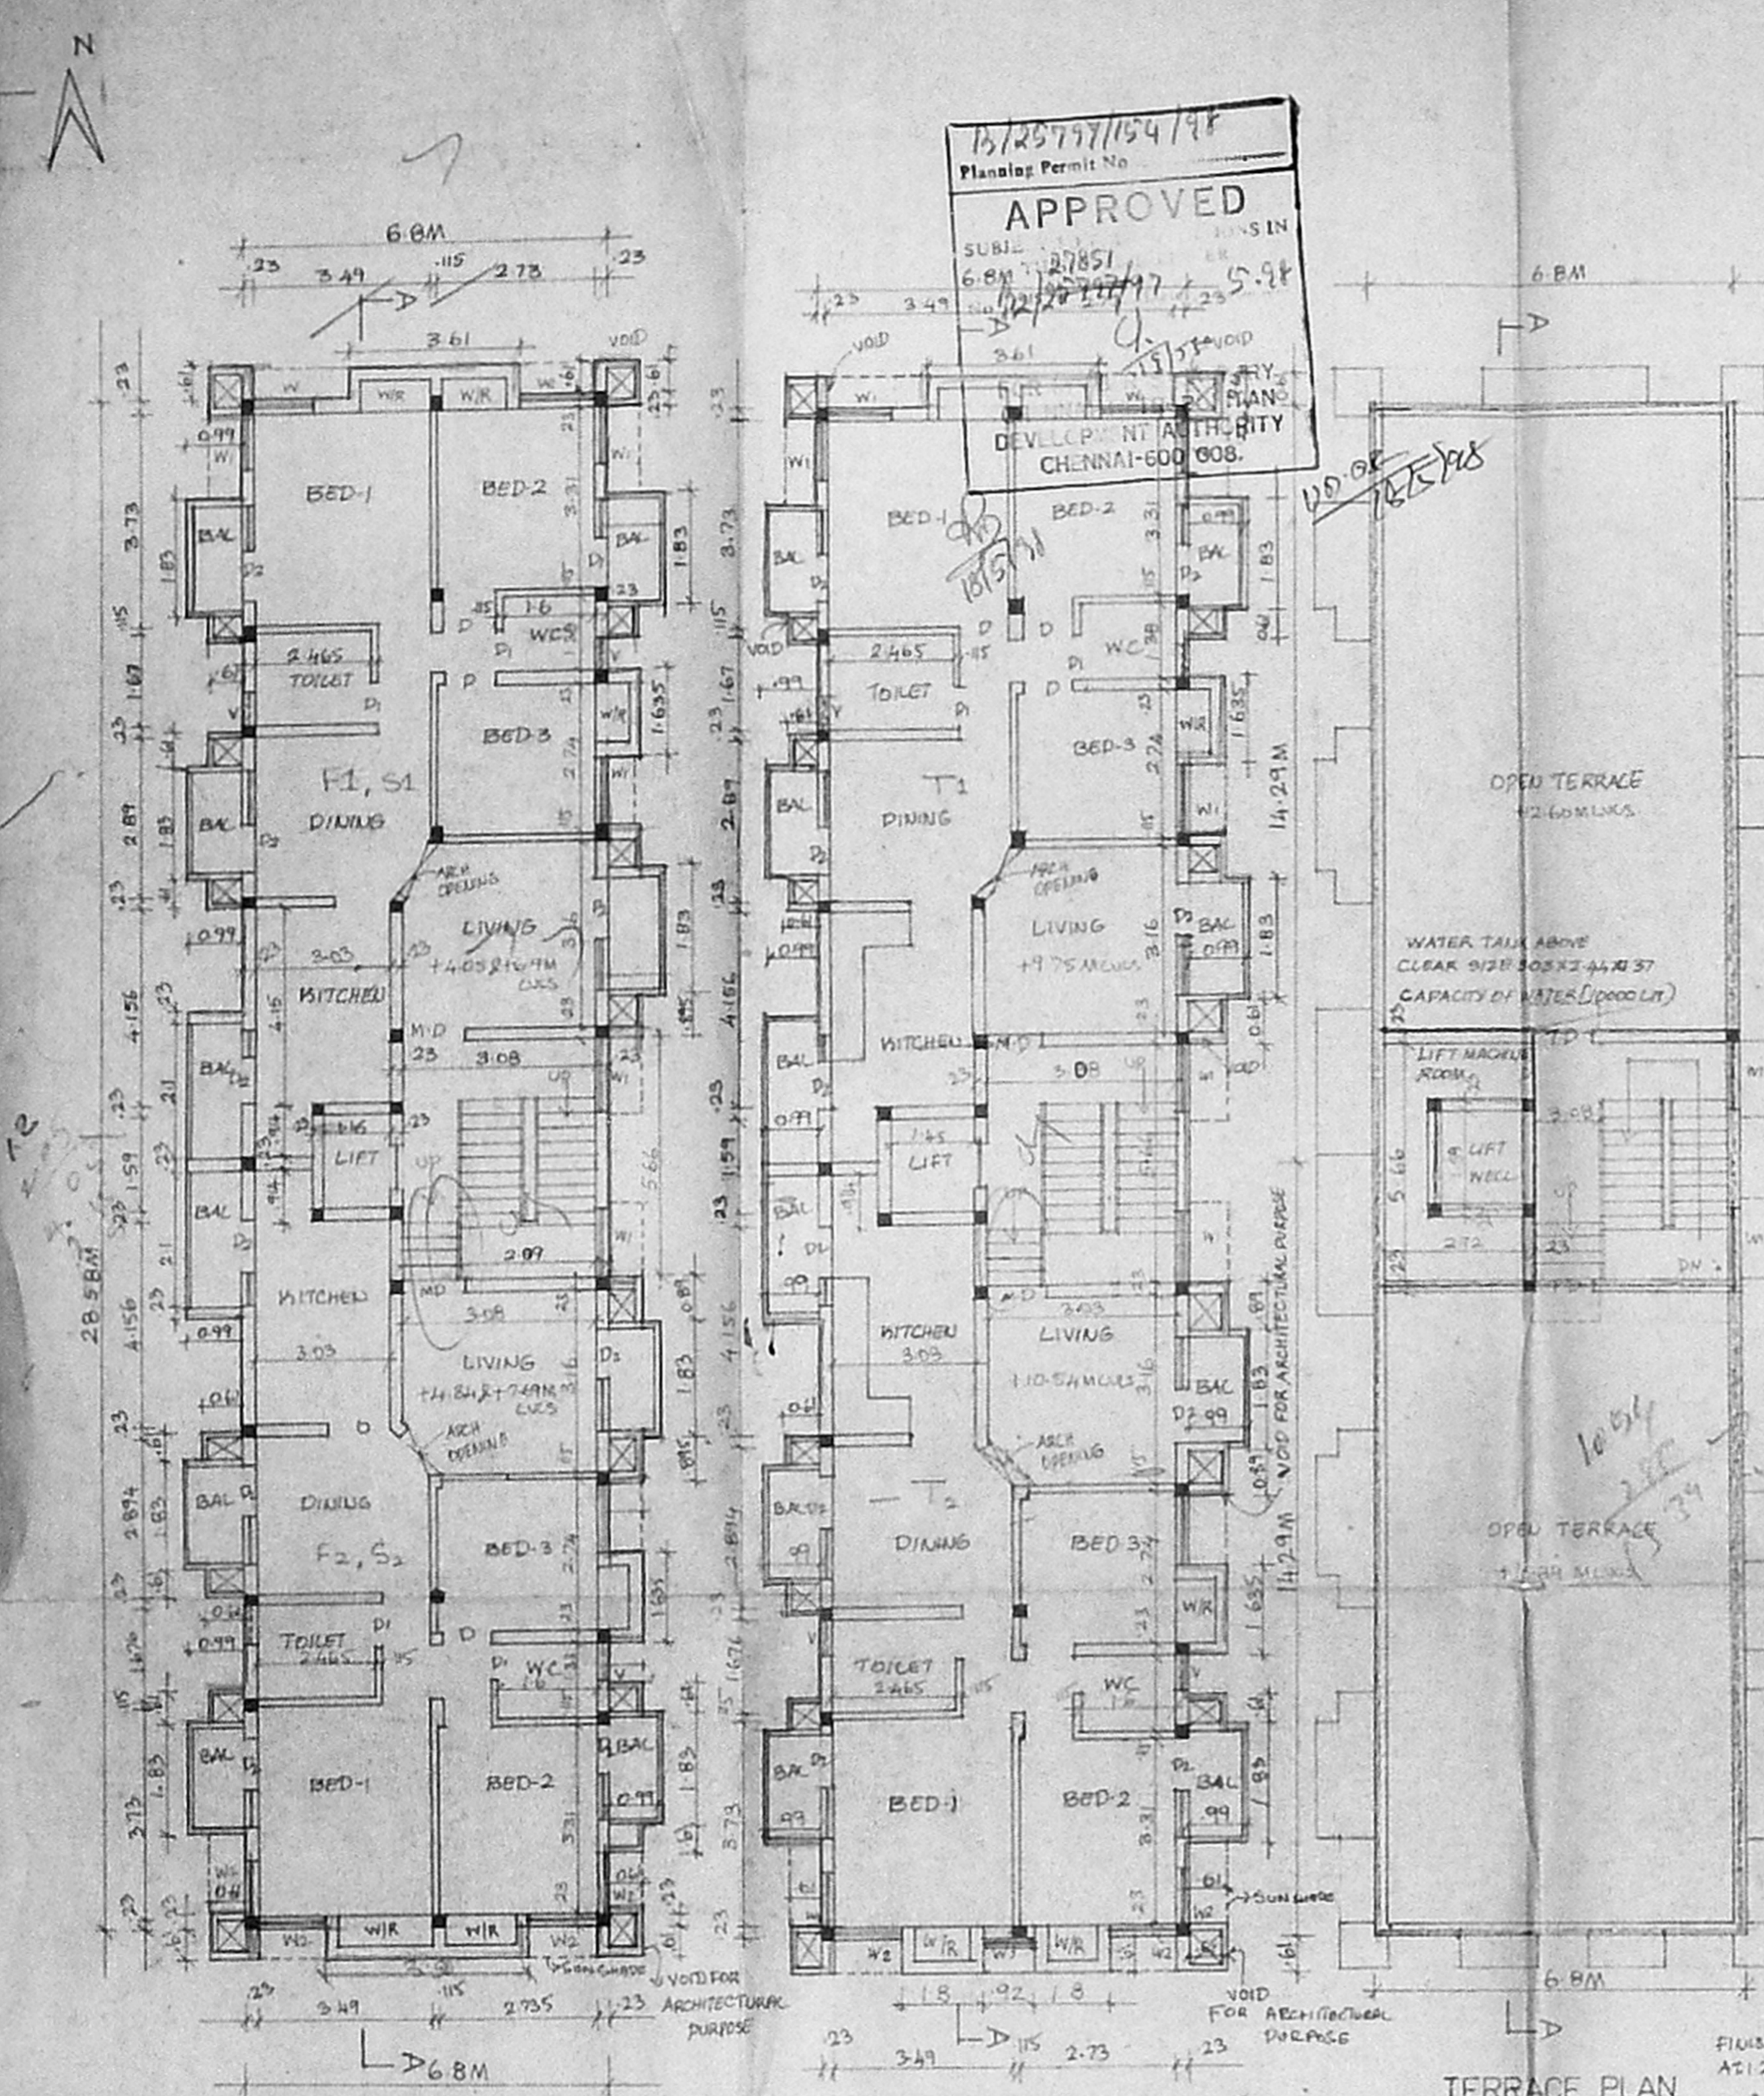

FIRST & SECOND FLOOR PLAN

THIRD FLOOR PLAN



TERRACE PLAN

| SCHEDULE OF JOINERY |                 | SIZE         | COLOR INDEX |
|---------------------|-----------------|--------------|-------------|
| MD                  | MAIN DOOR       | 0.99 x 2.14M | PROPOSED    |
| MD1                 | "               | 1.83 x 2.14" | "           |
| D                   | DOOR            | 0.91 x 2.14  | ROAD        |
| D1                  | "               | 0.76 x 2.14  | "           |
| D2                  | DOOR CUM WINDOW | 1.83 x 2.14" | BOUNDARY    |
| TD                  | TERRACE DOOR    | 0.91 x 2.14  | "           |
| GD                  | GRILLE DOOR     | 0.91 x 2.14  | "           |
| W                   | WINDOW          | 1.82 x 1.37  | "           |
| W1                  | "               | 1.22 x 1.37" | "           |
| W2                  | "               | 0.91 x 1.37  | "           |
| V                   | VENTILATOR      | 0.61 x 0.61" | "           |


| AREA STATEMENT          |  | AREA   |
|-------------------------|--|--------|
| GROUND FLOOR AREA       |  | 56.8M  |
| OFFICE AREA             |  | 131.23 |
| COMMON AREA             |  | 33.93  |
| COMMON AREA             |  | 23.23  |
| TOTAL GROUND FLOOR AREA |  | 194.35 |

| TYPICAL FLOOR AREA              |        | AREA   |
|---------------------------------|--------|--------|
| F1 AREA                         | 98.30  | 98.30  |
| F2 "                            | 98.66  | 98.66  |
| COMMON AREA                     | 23.23  | 23.23  |
| TOTAL FIRST & SECOND FLOOR AREA | 440.26 | 440.26 |
| THIRD FLOOR AREA:               |        |        |
| T1 AREA                         | 98.03  | 98.03  |
| T2 "                            | 98.43  | 98.43  |
| COMMON AREA                     | 23.23  | 23.23  |
| TOTAL THIRD FLOOR AREA          | 219.69 | 219.69 |

SECTION-AA

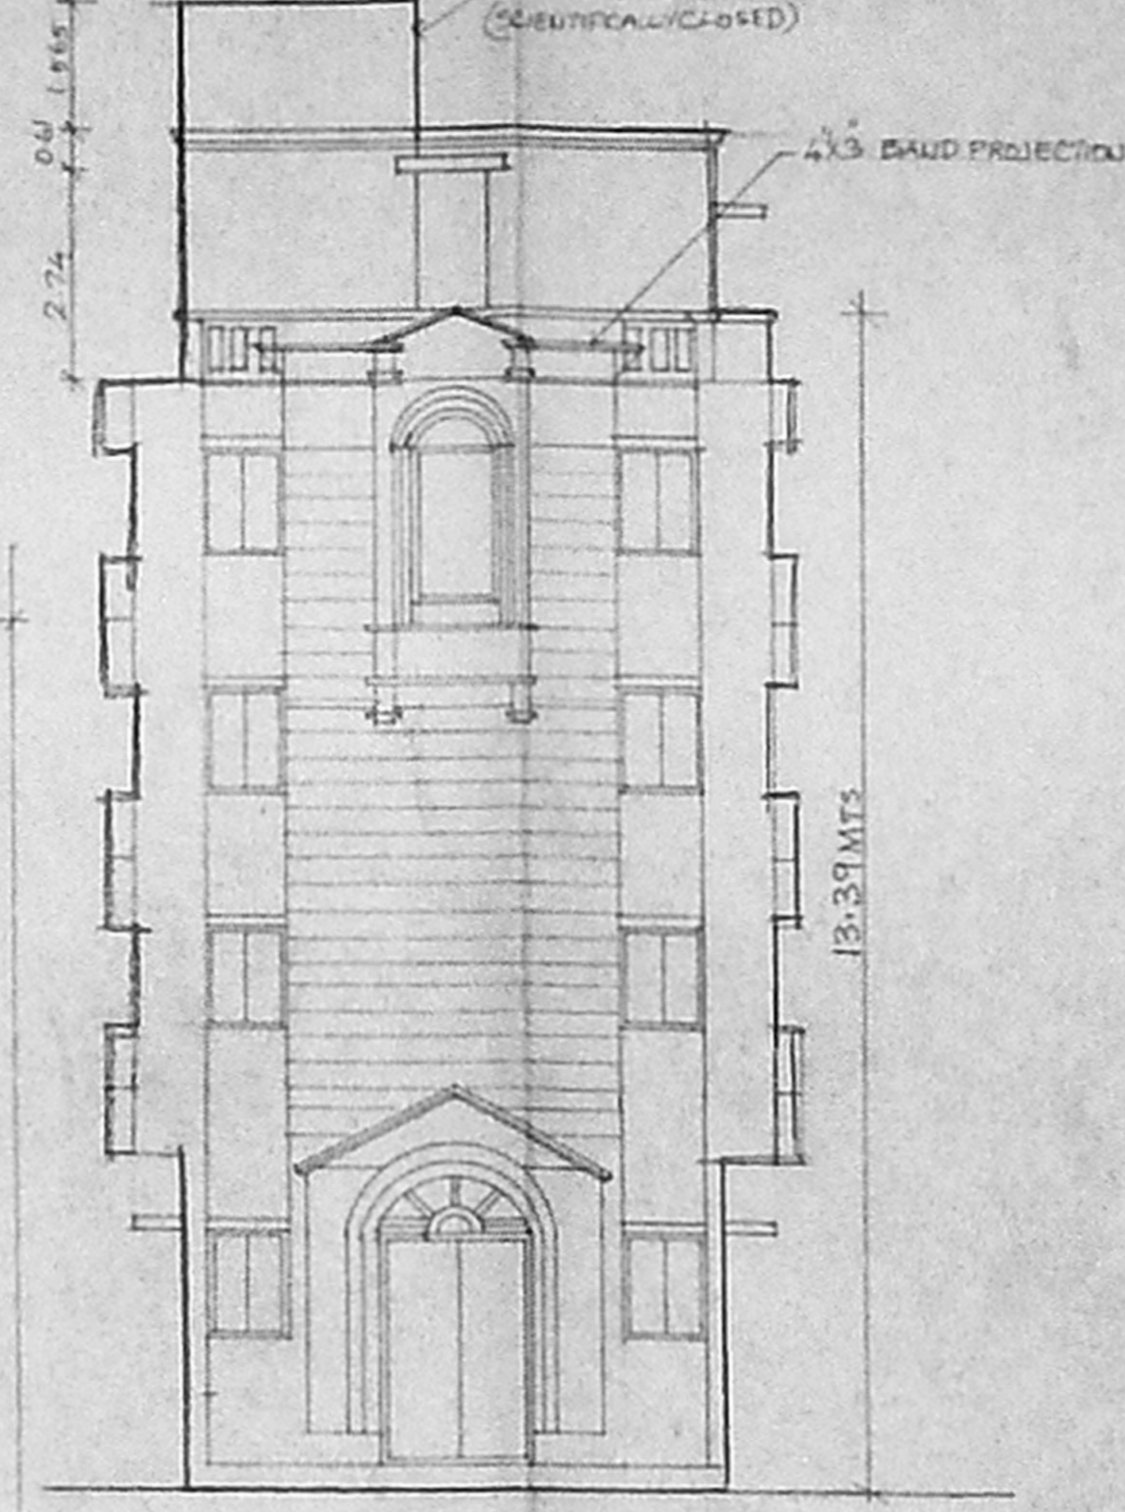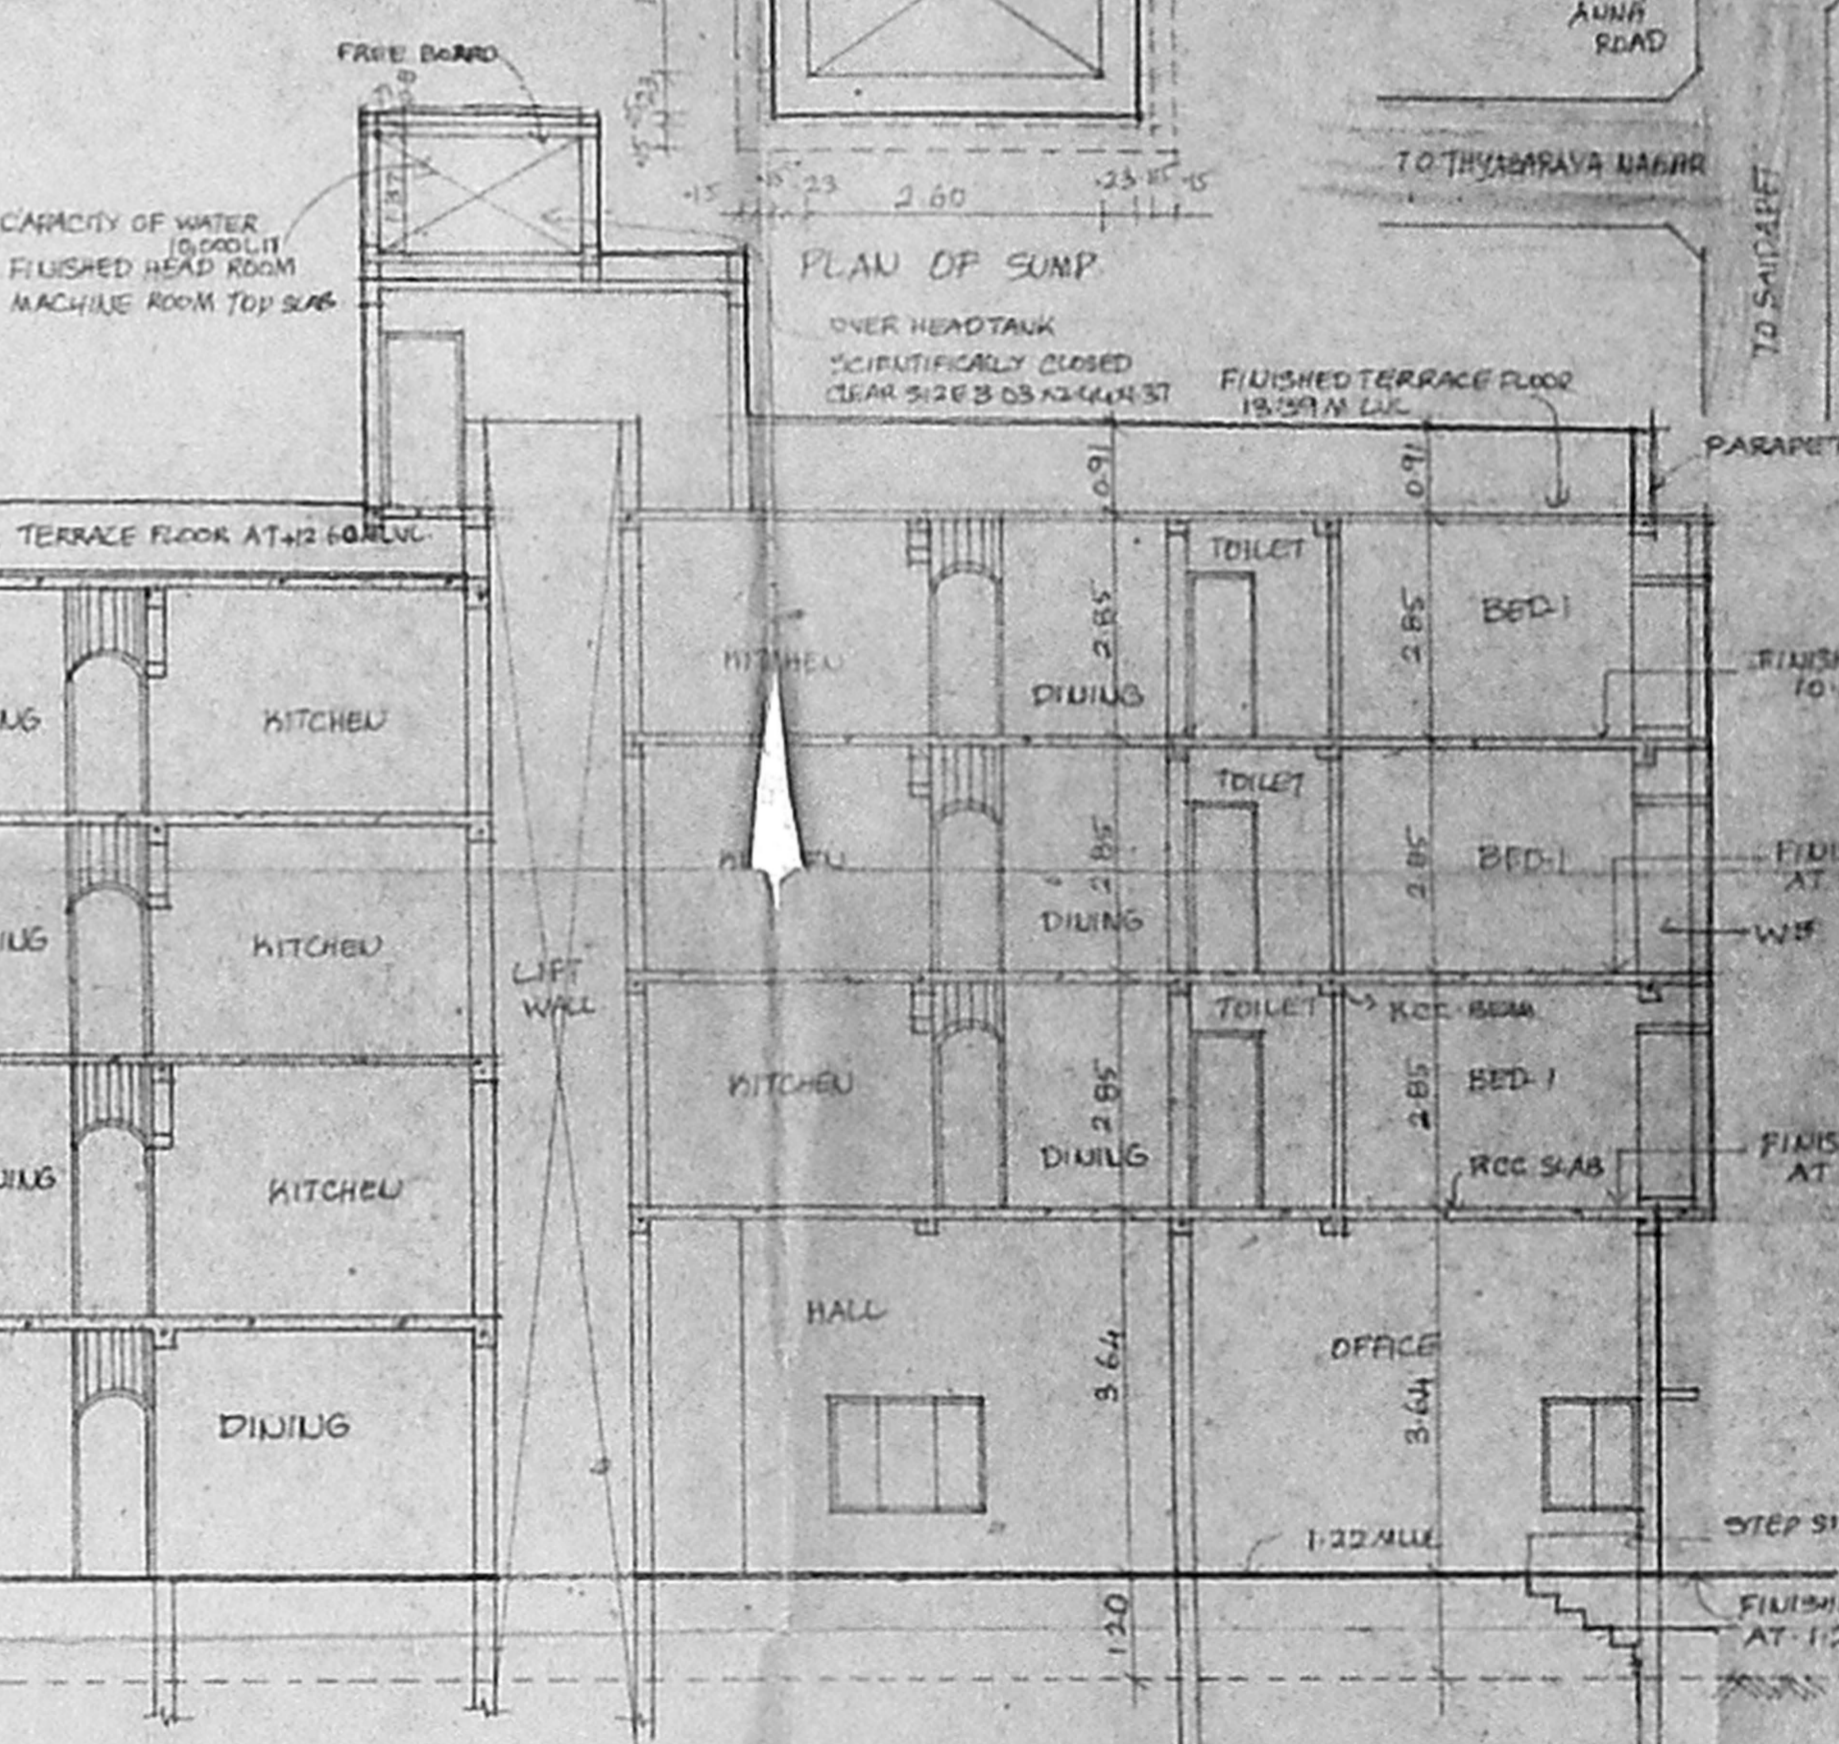


FRONT ELEVATION

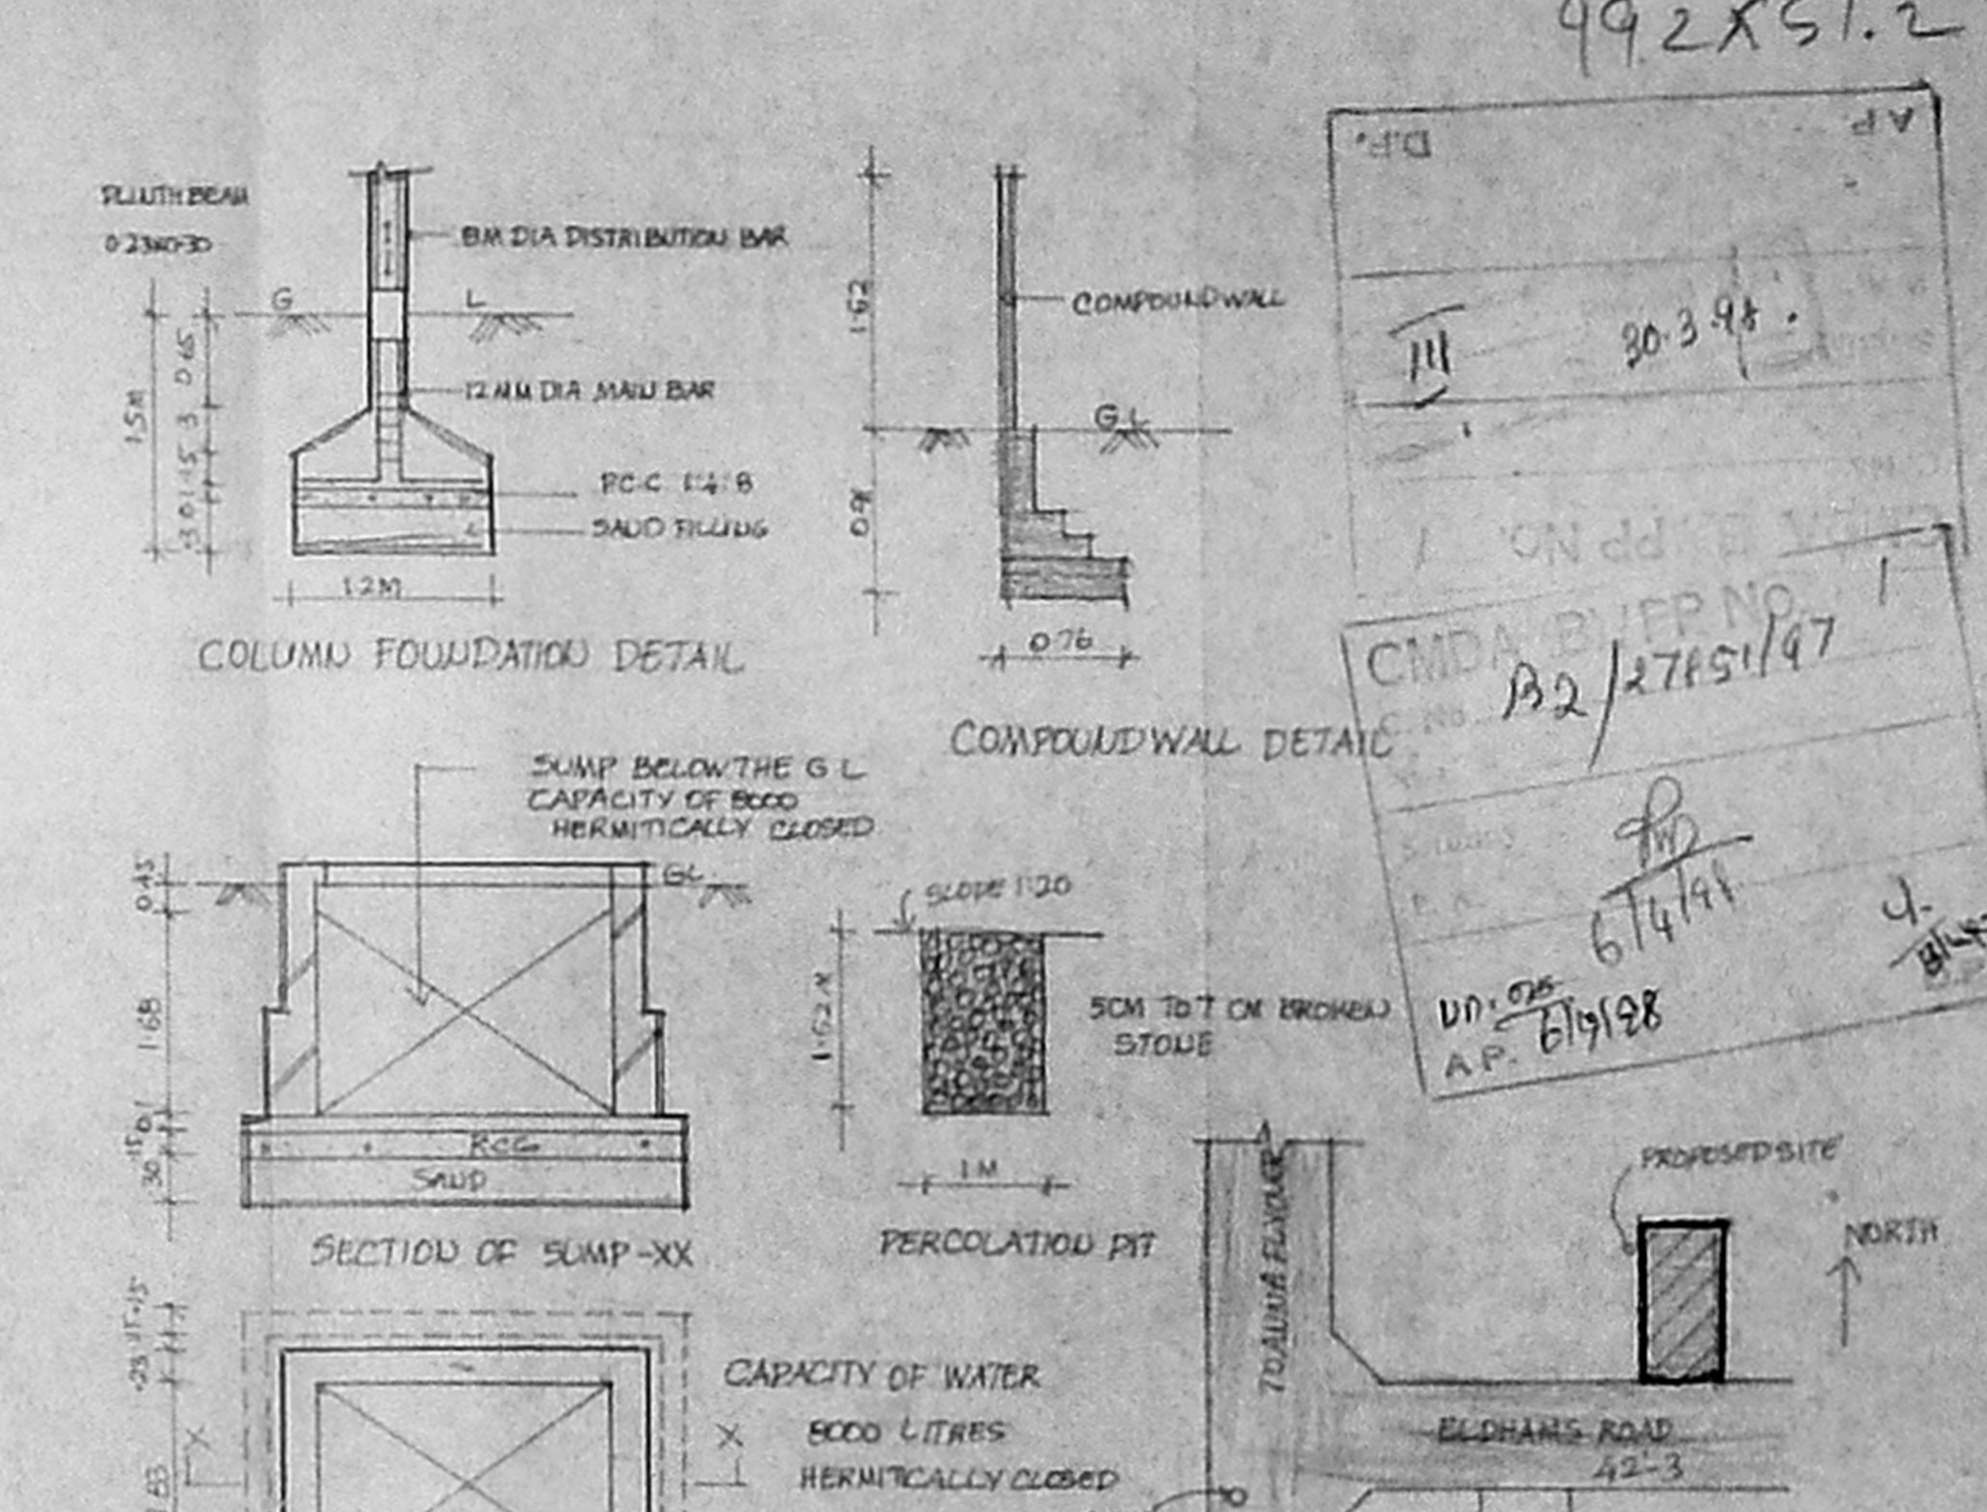

COLUMN FOUNDATION DETAIL


COMPOUND WALL DETAIL

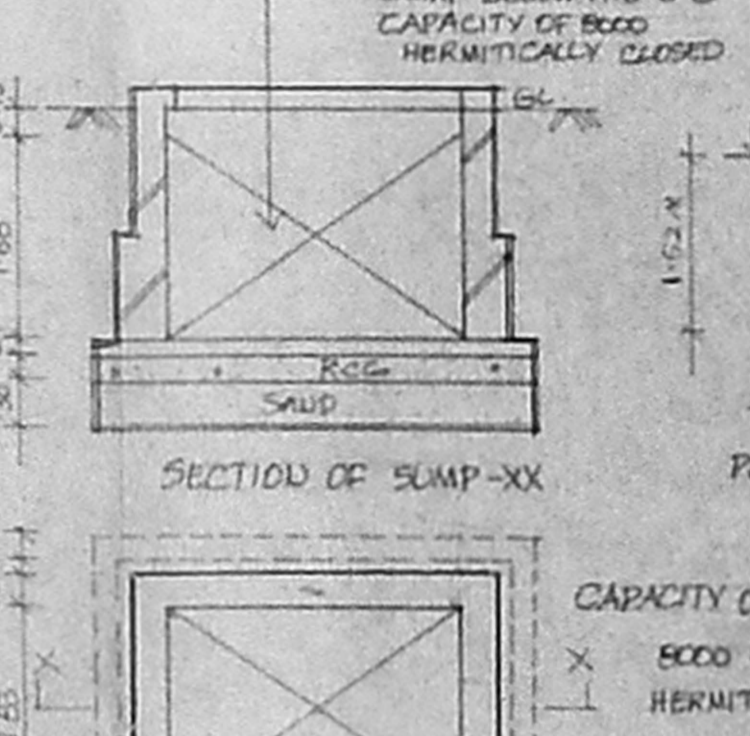

SECTION OF SUMP-XX

PLAN OF SUMP

KEY PLAN

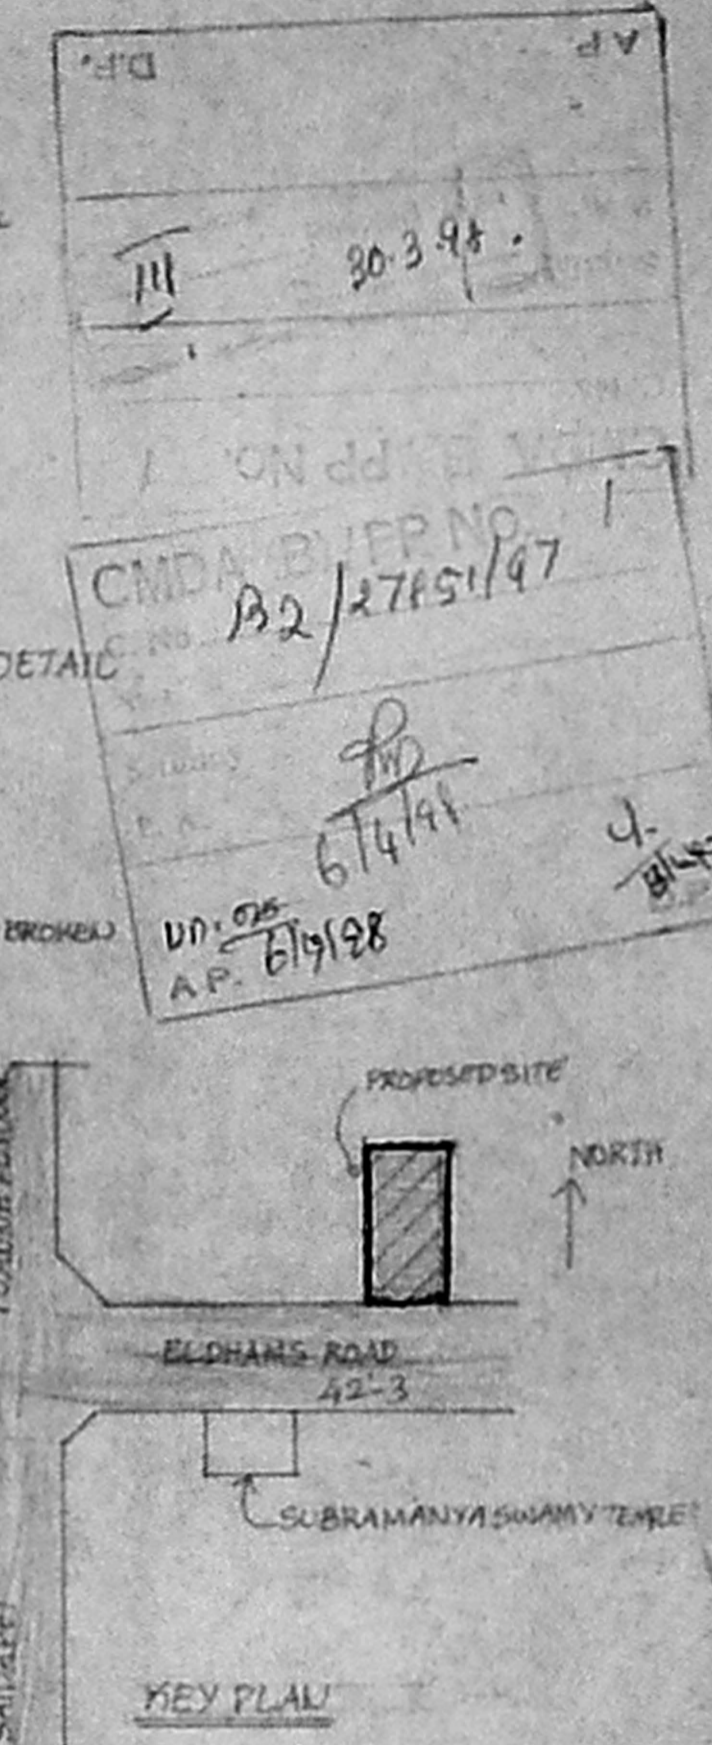

APPROVED  
SUBJ: 13/2577/154/98  
CHENNAI MUNICIPALITY  
CHENNAI-600 008.

Required by: [Signature]  
N. Balachandar, B. Arch  
ARCHITECT  
LICENCE NO RA 152 CA/86/10081  
LICENCED SURVEYOR