

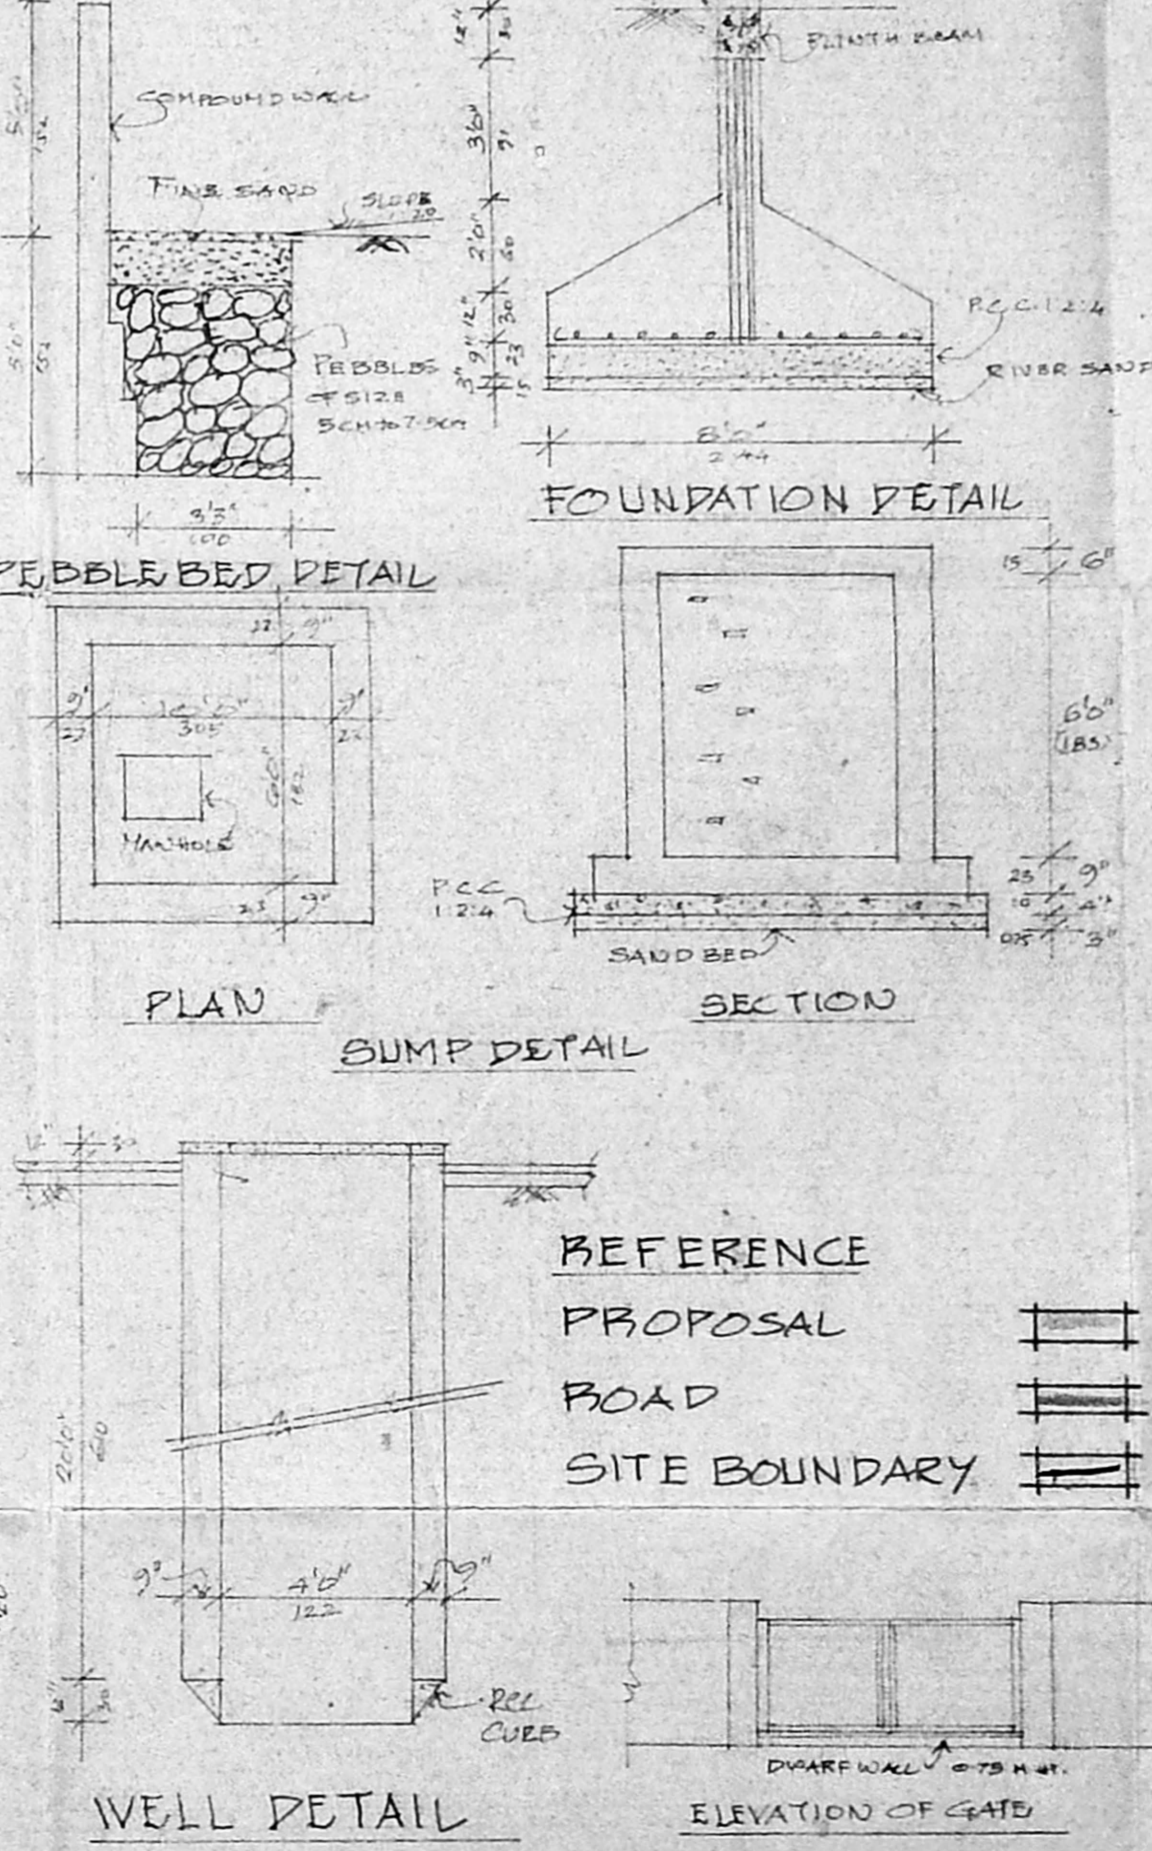
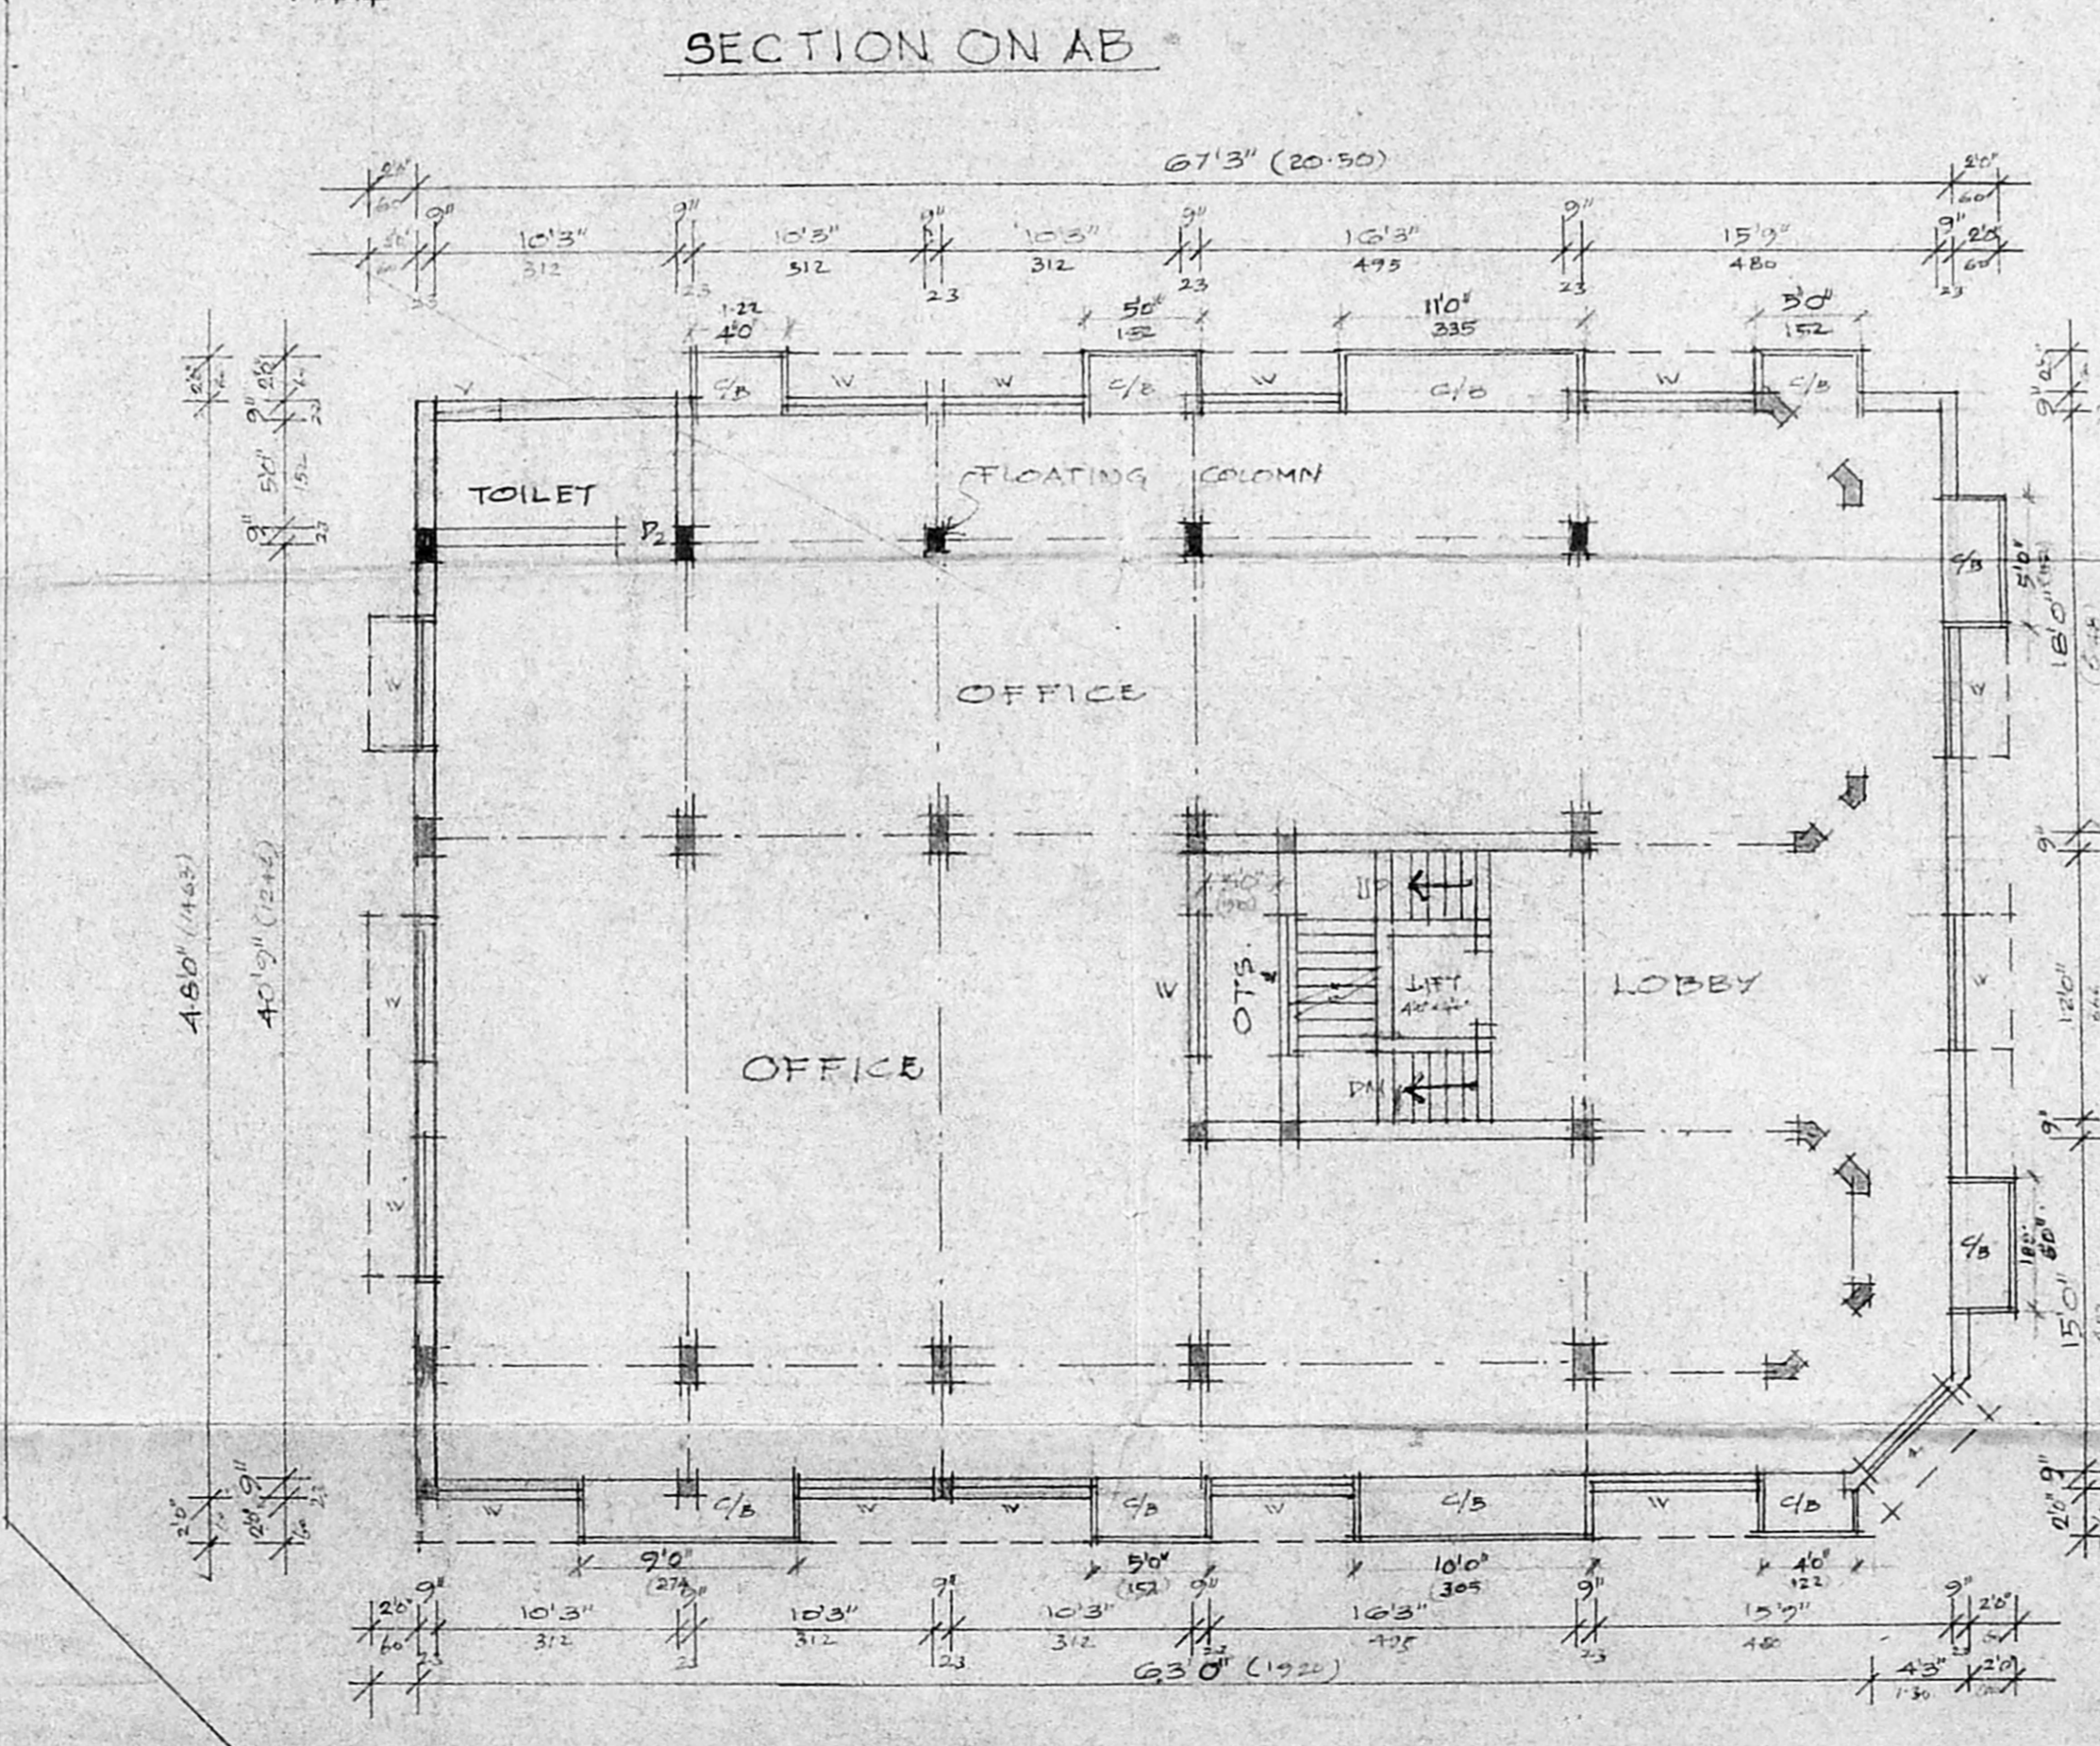
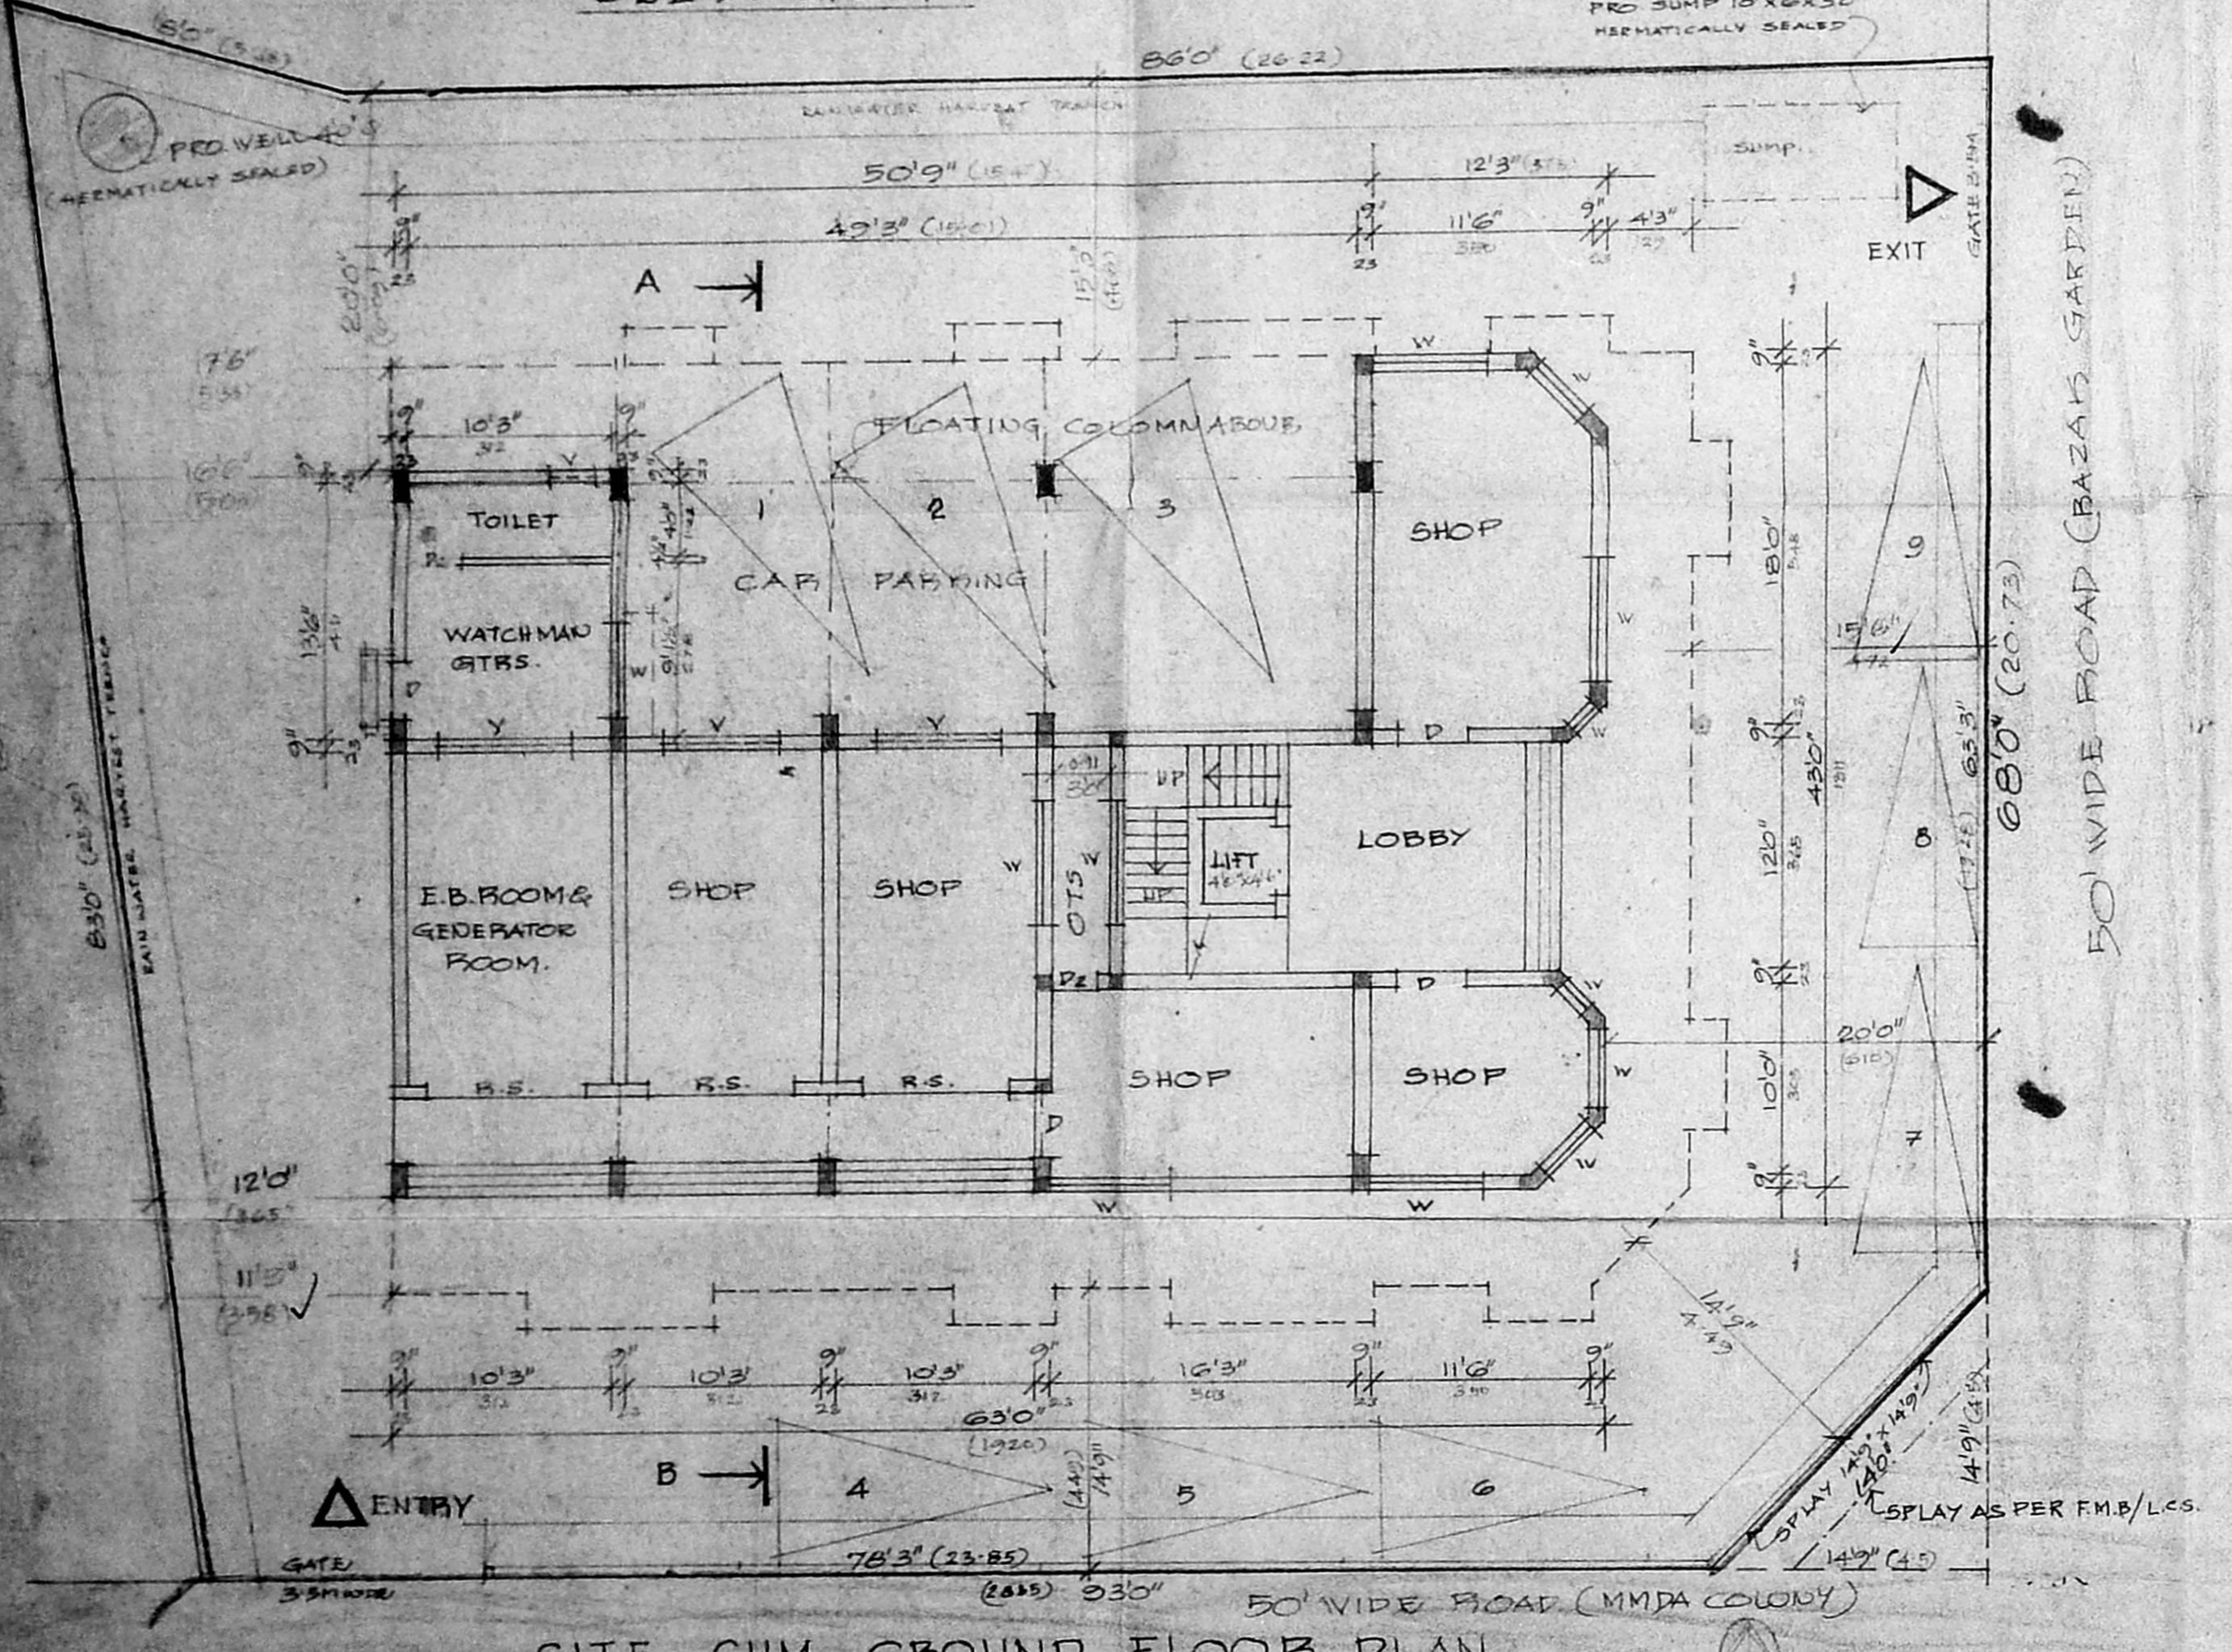
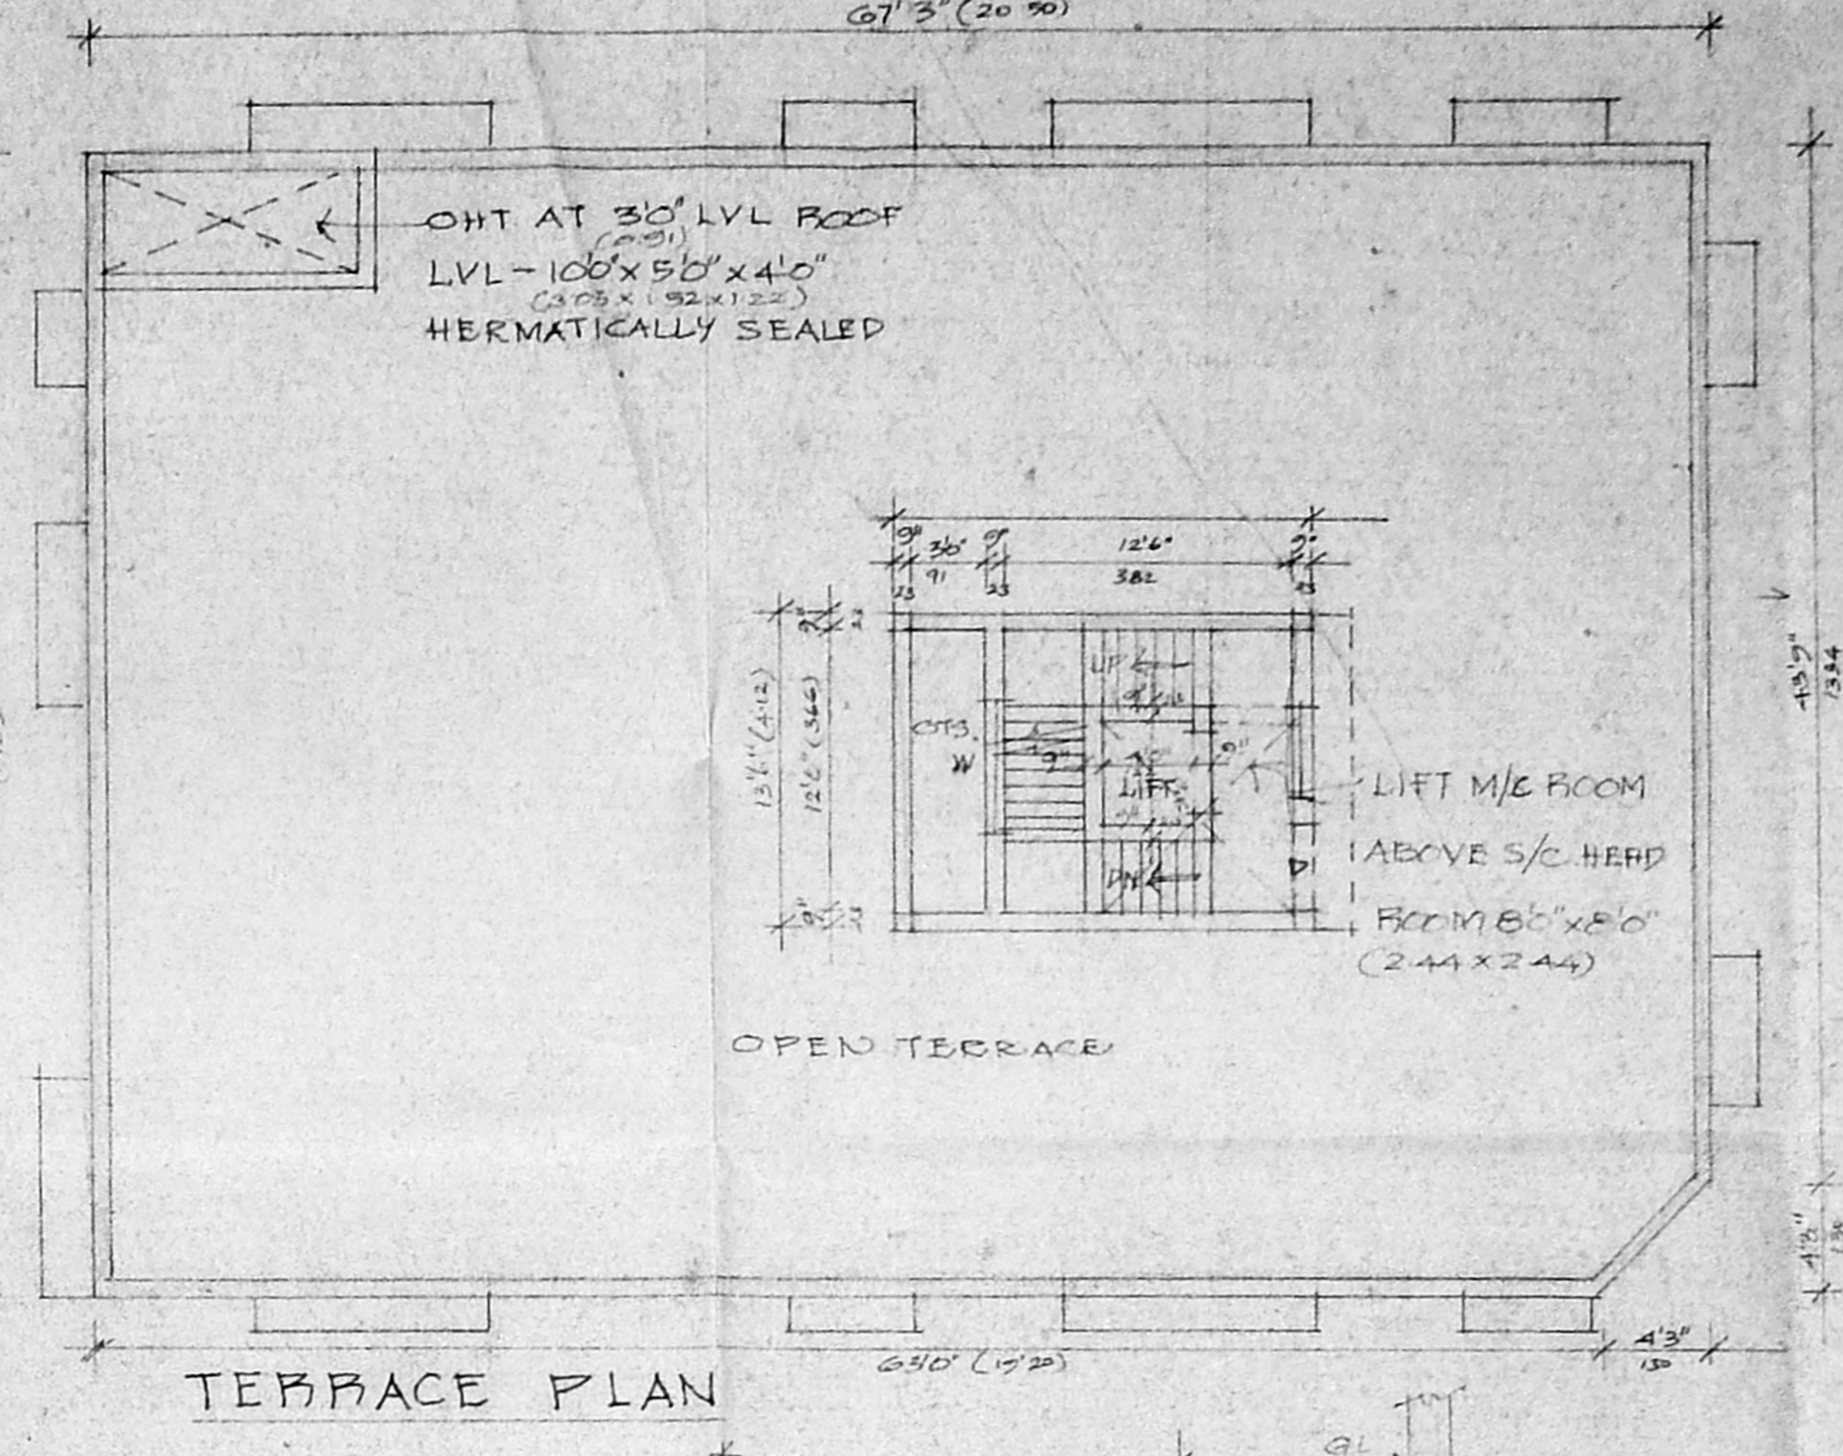
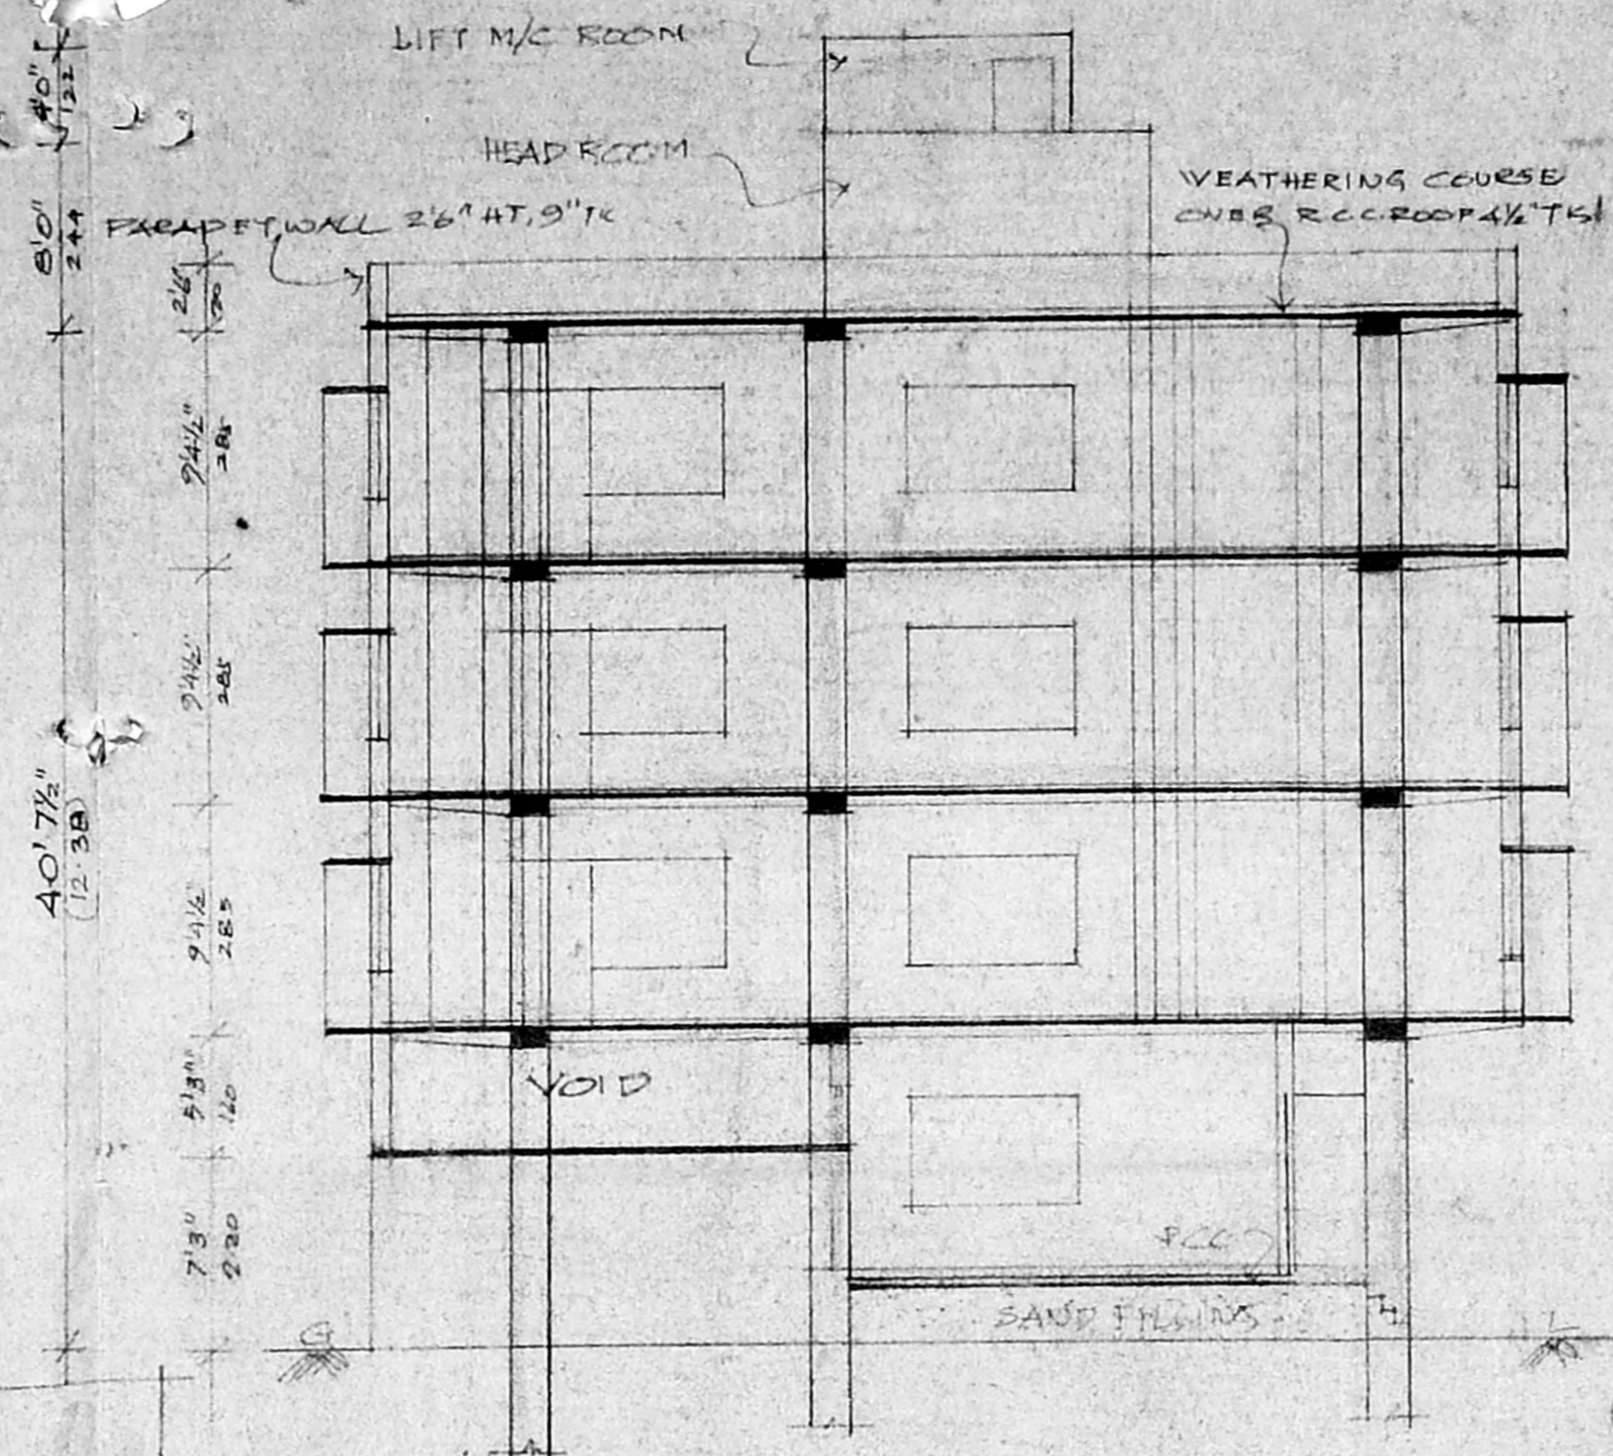


B/26096/252/98
 Planning Permit No.
APPROVED
 SUBJECT TO THE CONDITIONS IN
 THIS OFFICE LETTER.
 No. 32/30214/98
 FOR MEMBER SECRETARY
 CHENNAI METROPOLITAN
 DEVELOPMENT AUTHORITY
 CHENNAI-600 008.

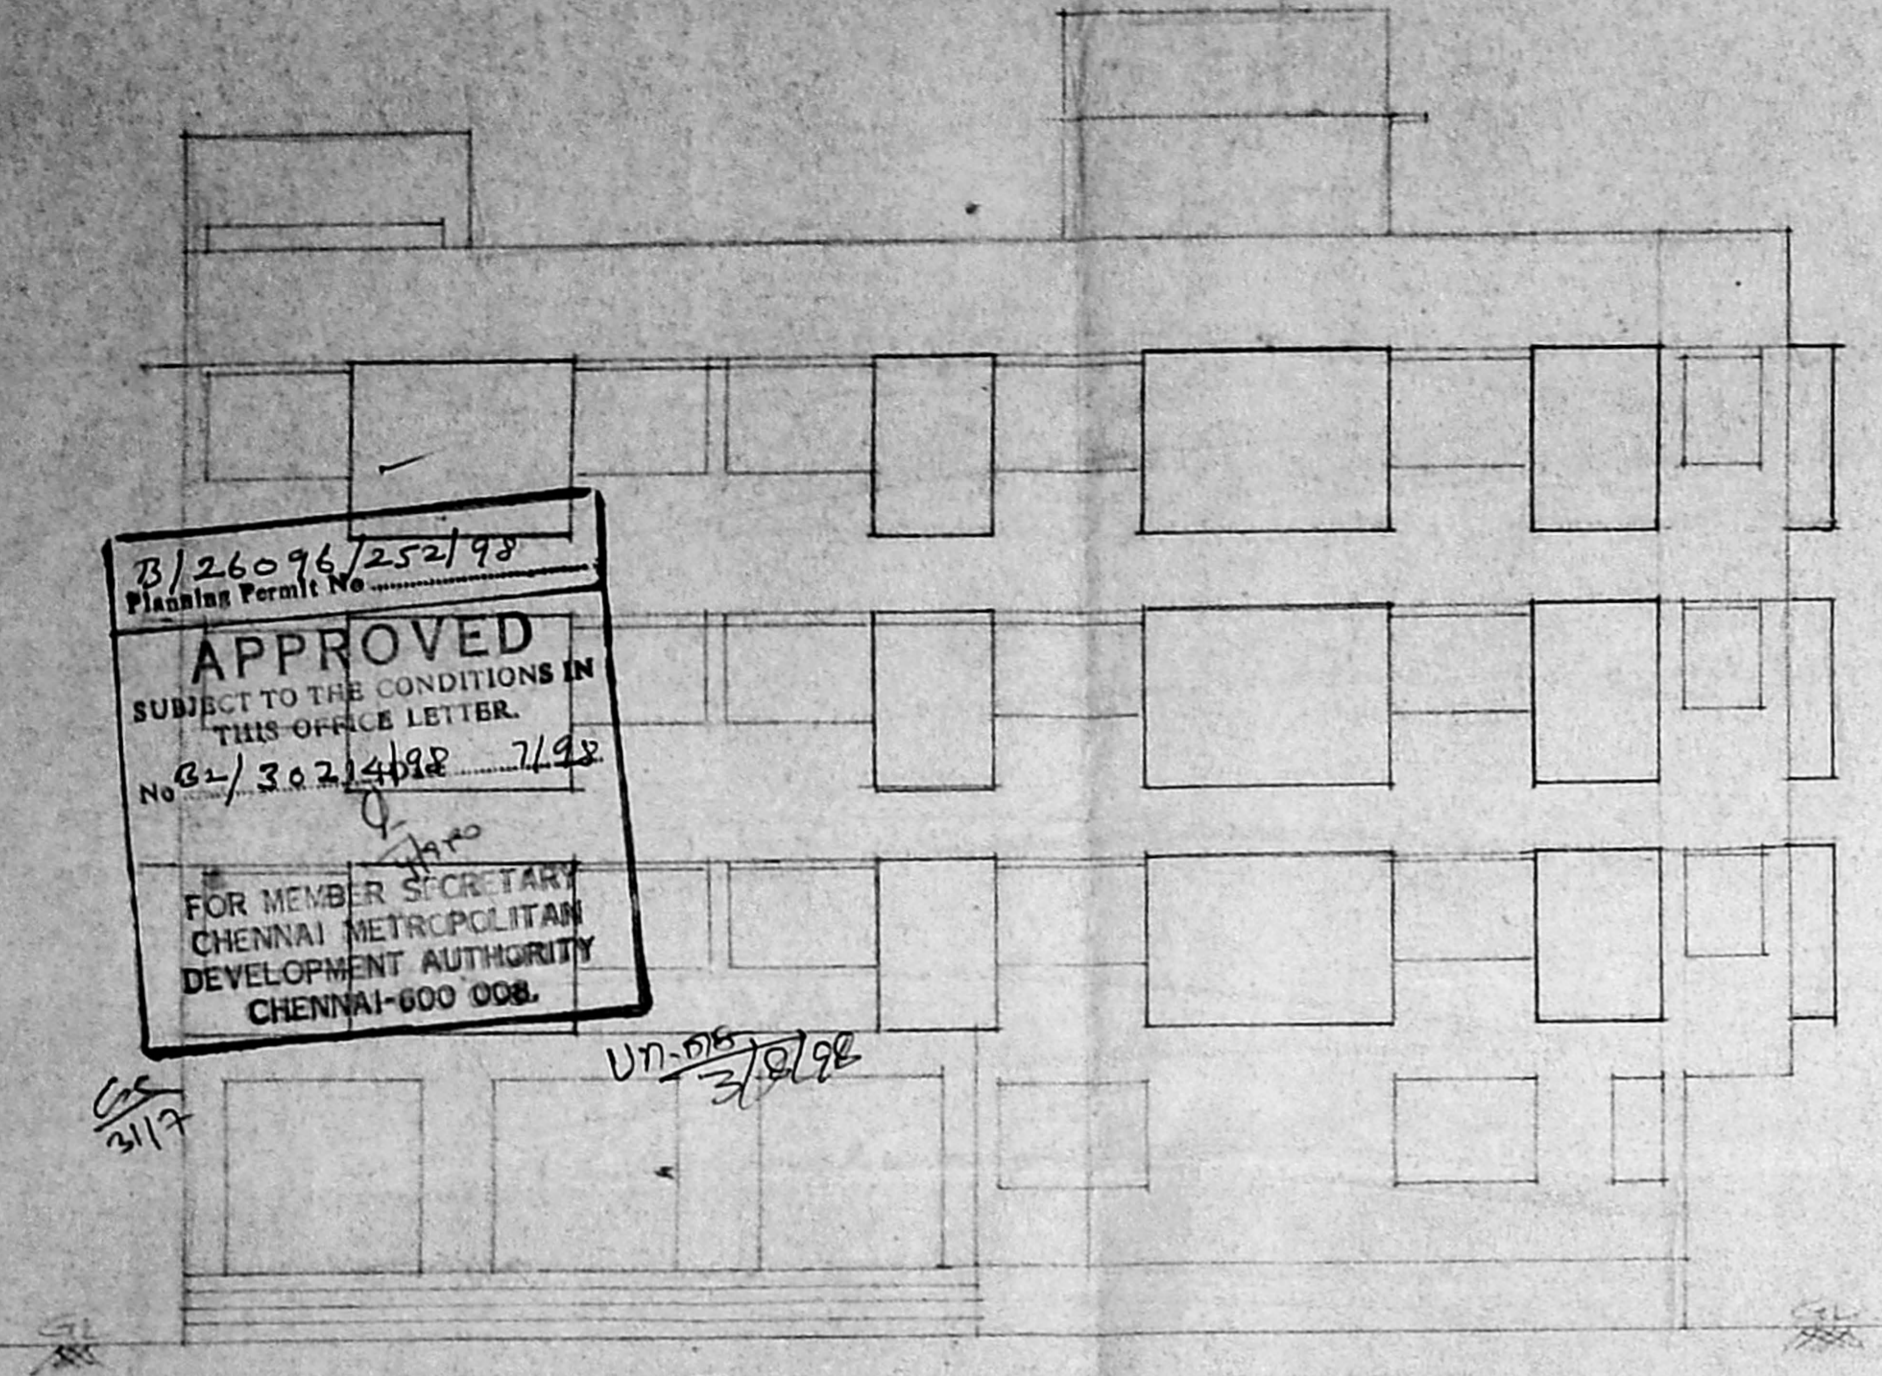

CMDA (B)/PP No. 30214/98
 C. No. 32/30214/98
 Serutiny
 P.A. MAHAKESHTH
 M.M.D.A. COLONY

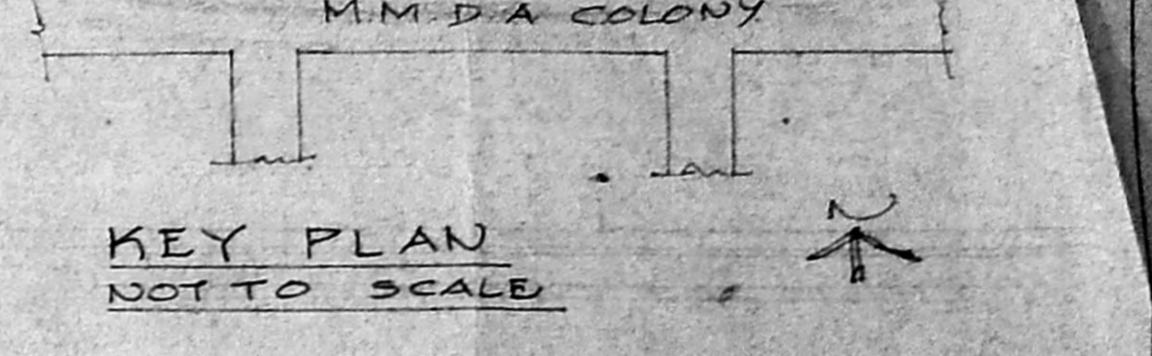

PLAN SHOWING THE PROPOSED
 OFFICE CUM SHOPPING COMPLEX
 AT PLOT NO. 25, M.M.D.A. COLONY
 IN T.S. NO. 5 PART, 4/3 PART OF
 BLOCK NO. 22 OF ARUMBASKHAM
 CHENNAI CORPORATION.
 SCALE 8FT TO AN INCH (1:100)

SCHEDULE OF JOINERY

D- DOOR	3'3" x 7'0"	100 x 2.13
D1	3'3" x 7'0"	1.00 x 2.13
D2	2'6" x 7'0"	0.76 x 2.13
W WINDOW	6'0" x 4'0"	2.44 x 1.22
W1	6'0" x 4'0"	1.80 x 1.22
FG FIXED GLASS	6'0" x 7'0"	1.80 x 2.13
V VENTILATOR	2'6" x 2'6"	0.76 x 0.76
RS. ROLLING SHUTTER	6'0" x 8'6"	2.44 x 2.59

AREA STATEMENT

SITE EXTENT	8170 Sqft 759.01 M ²
GROUND FLOOR AREA	2655 " 246.65 "
Ist, II nd & III rd FLOOR AREA	10,080 " 336.43 "
TOTAL FLOOR AREA	12,735 " 1183.10 "
CAR PARKING AREA	703 " 65.32 "
NON-F.S.I. AREA	376 " 34.93 "
NETT FLOOR AREA	11,656 " 1082.85 "
F.S.I. = 1.426, COVERAGE = 41.12%	
CAR PARKING LOTS = 9 NOS	

OWNER: L-8502107

ET. K. VENUGOPAL, FID. A.E.E.
 CORPORATION OF CHENNAI
 Civil & Sanitary Engineering
 Licensed Surveyor; Class No. 330
 Licensed Plumber; Class. I Metro Water
 Licence No. Water Supply No. 1
 1, Madhavadas Street Nungambakam (Lake Area)
 Outside of Corporation Limits, Chennai-600 034
 LICENSED CHENNAI-600 034