

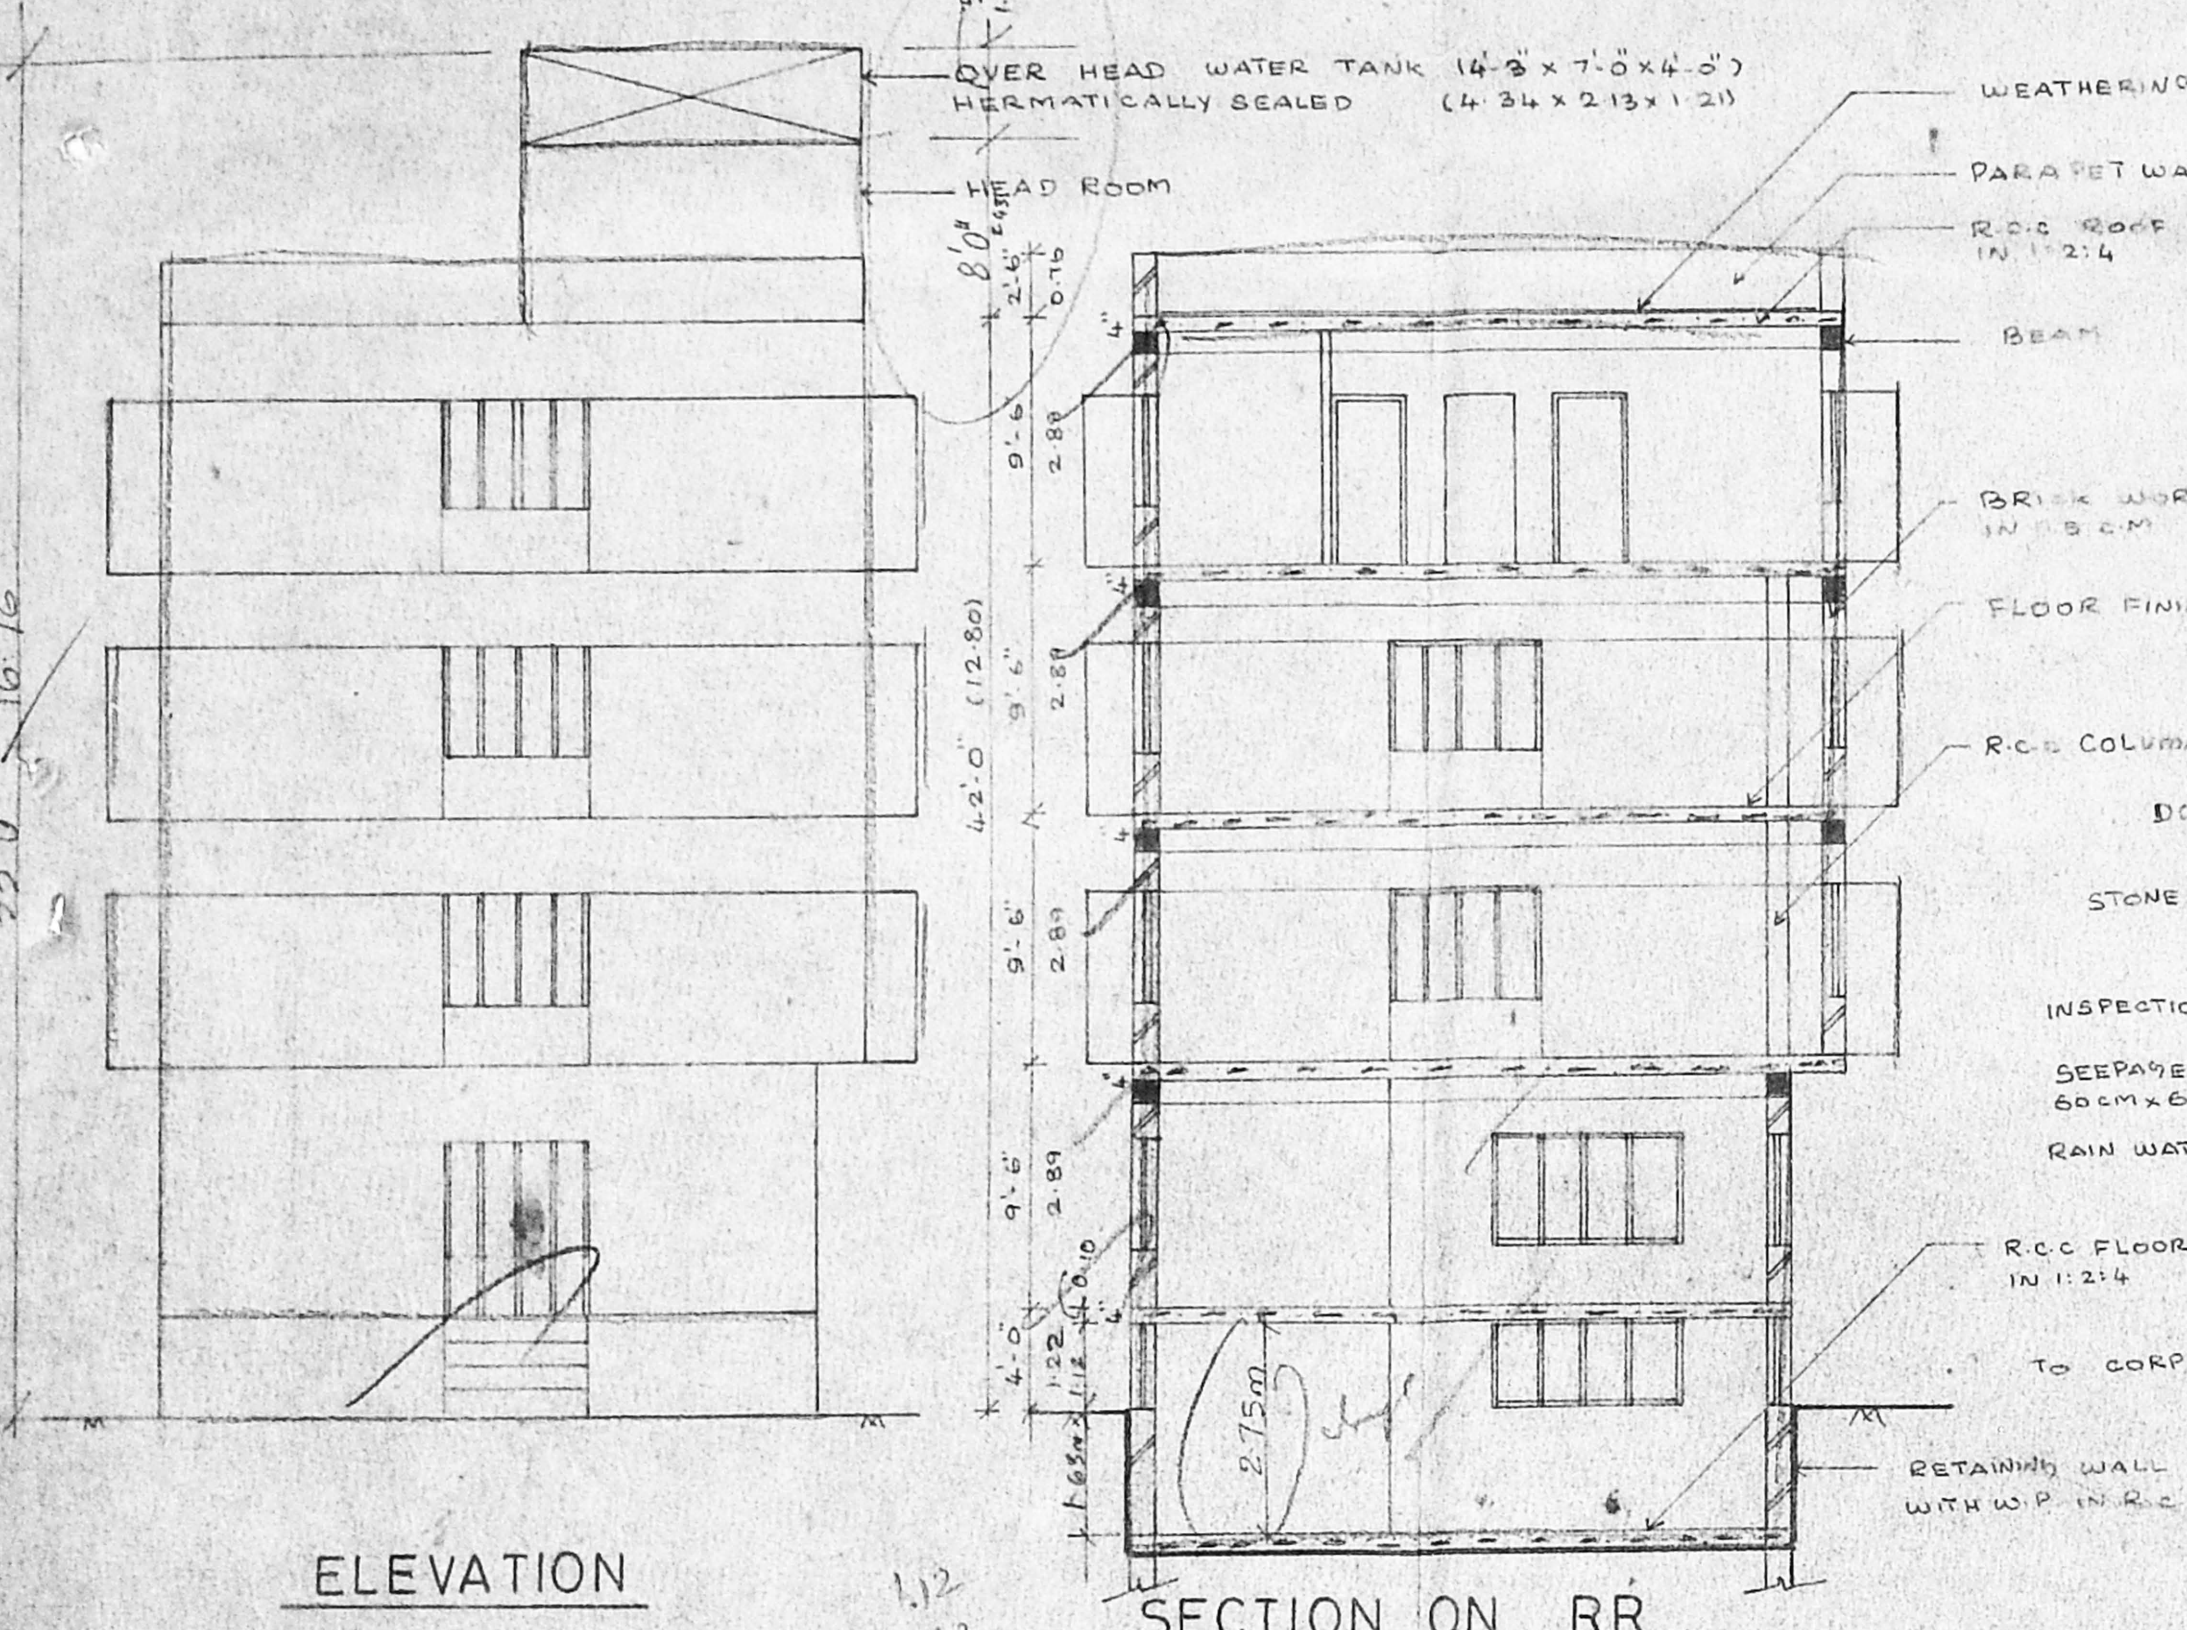
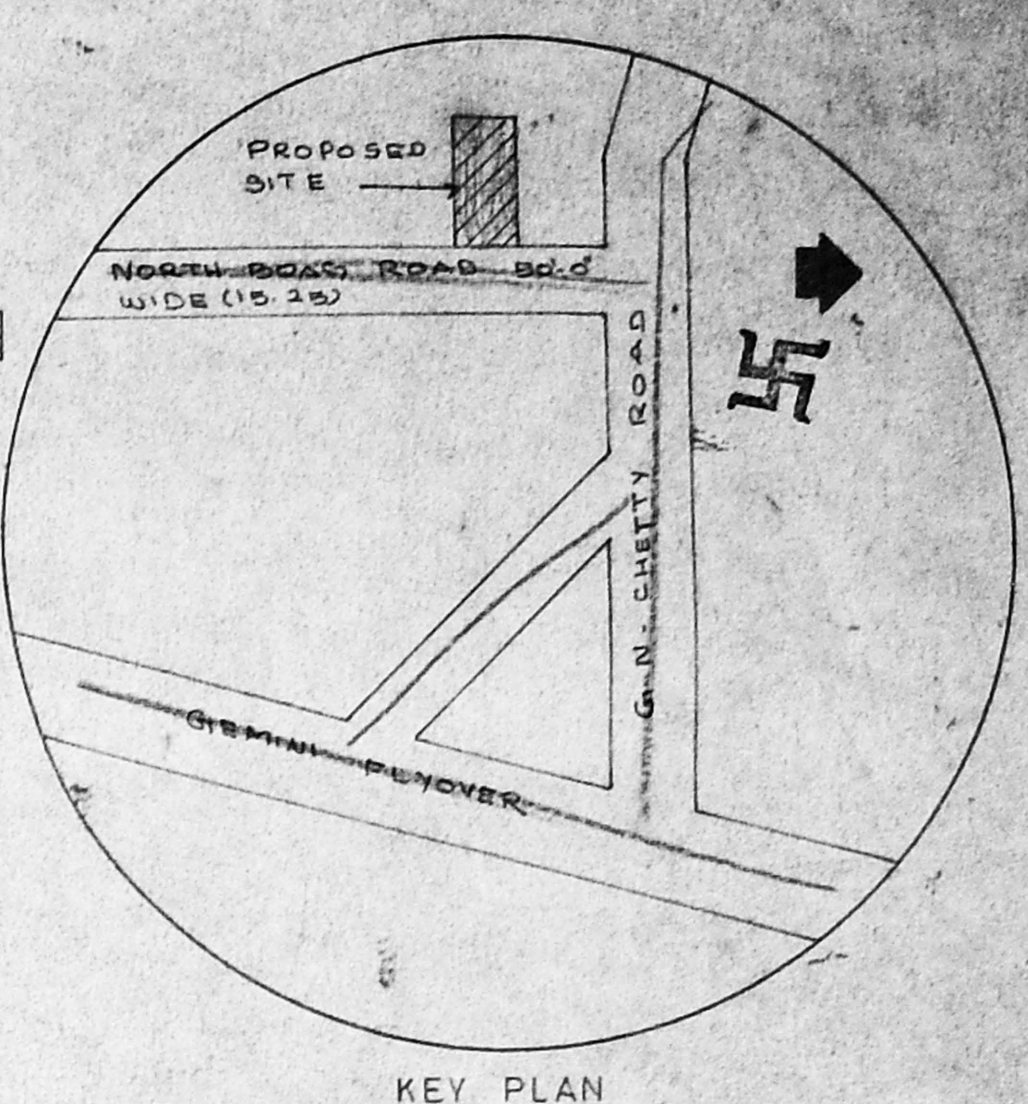
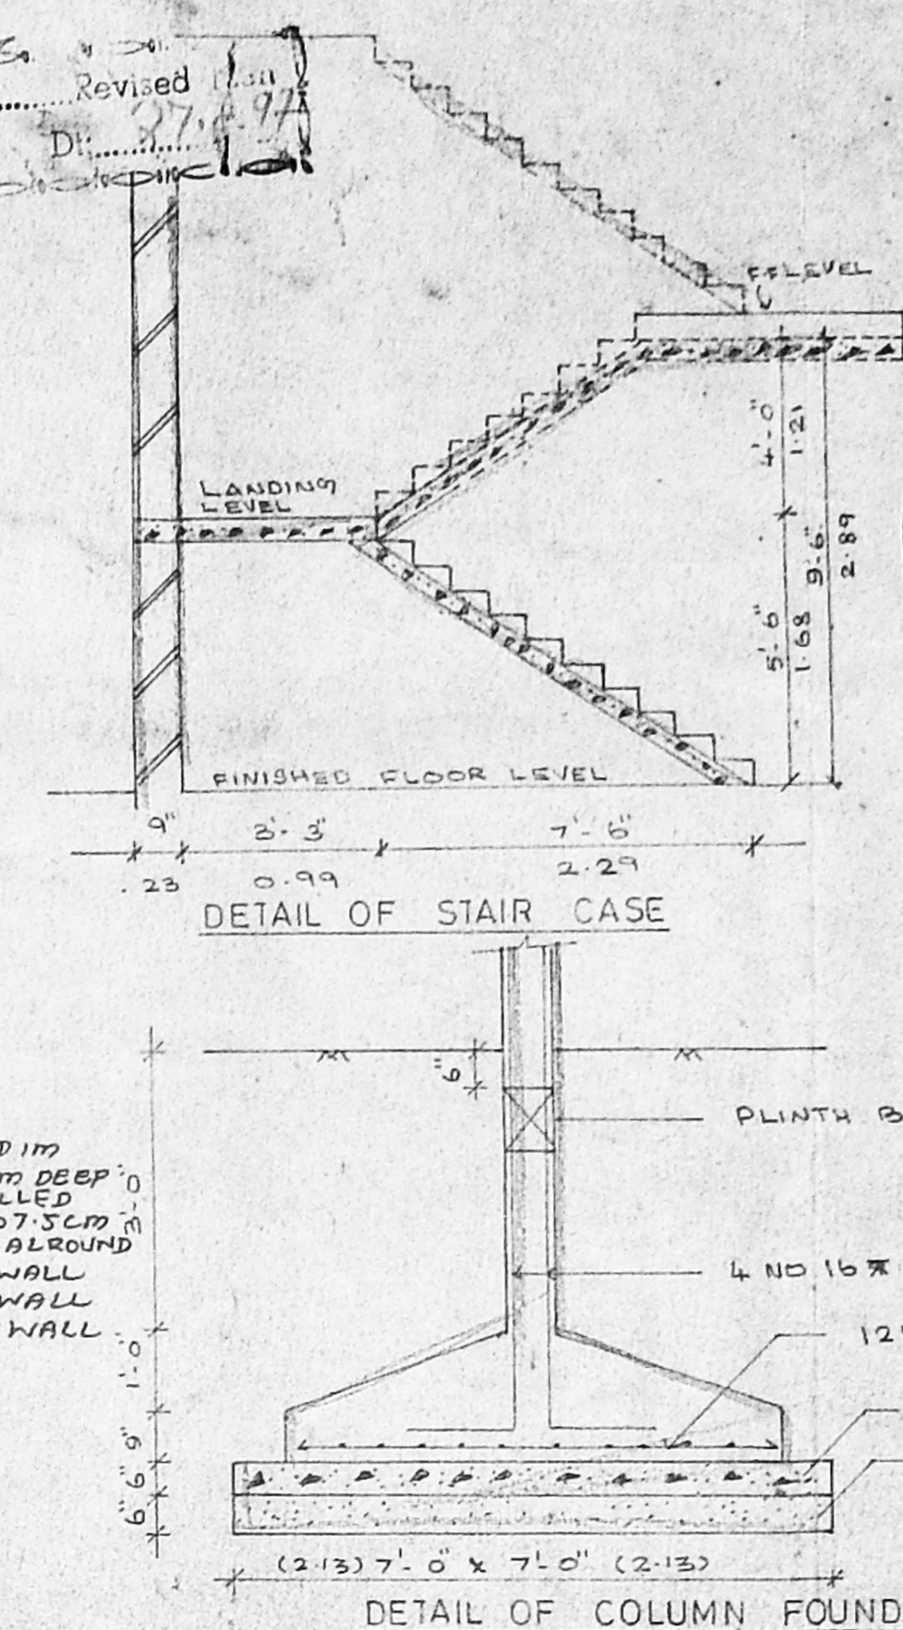
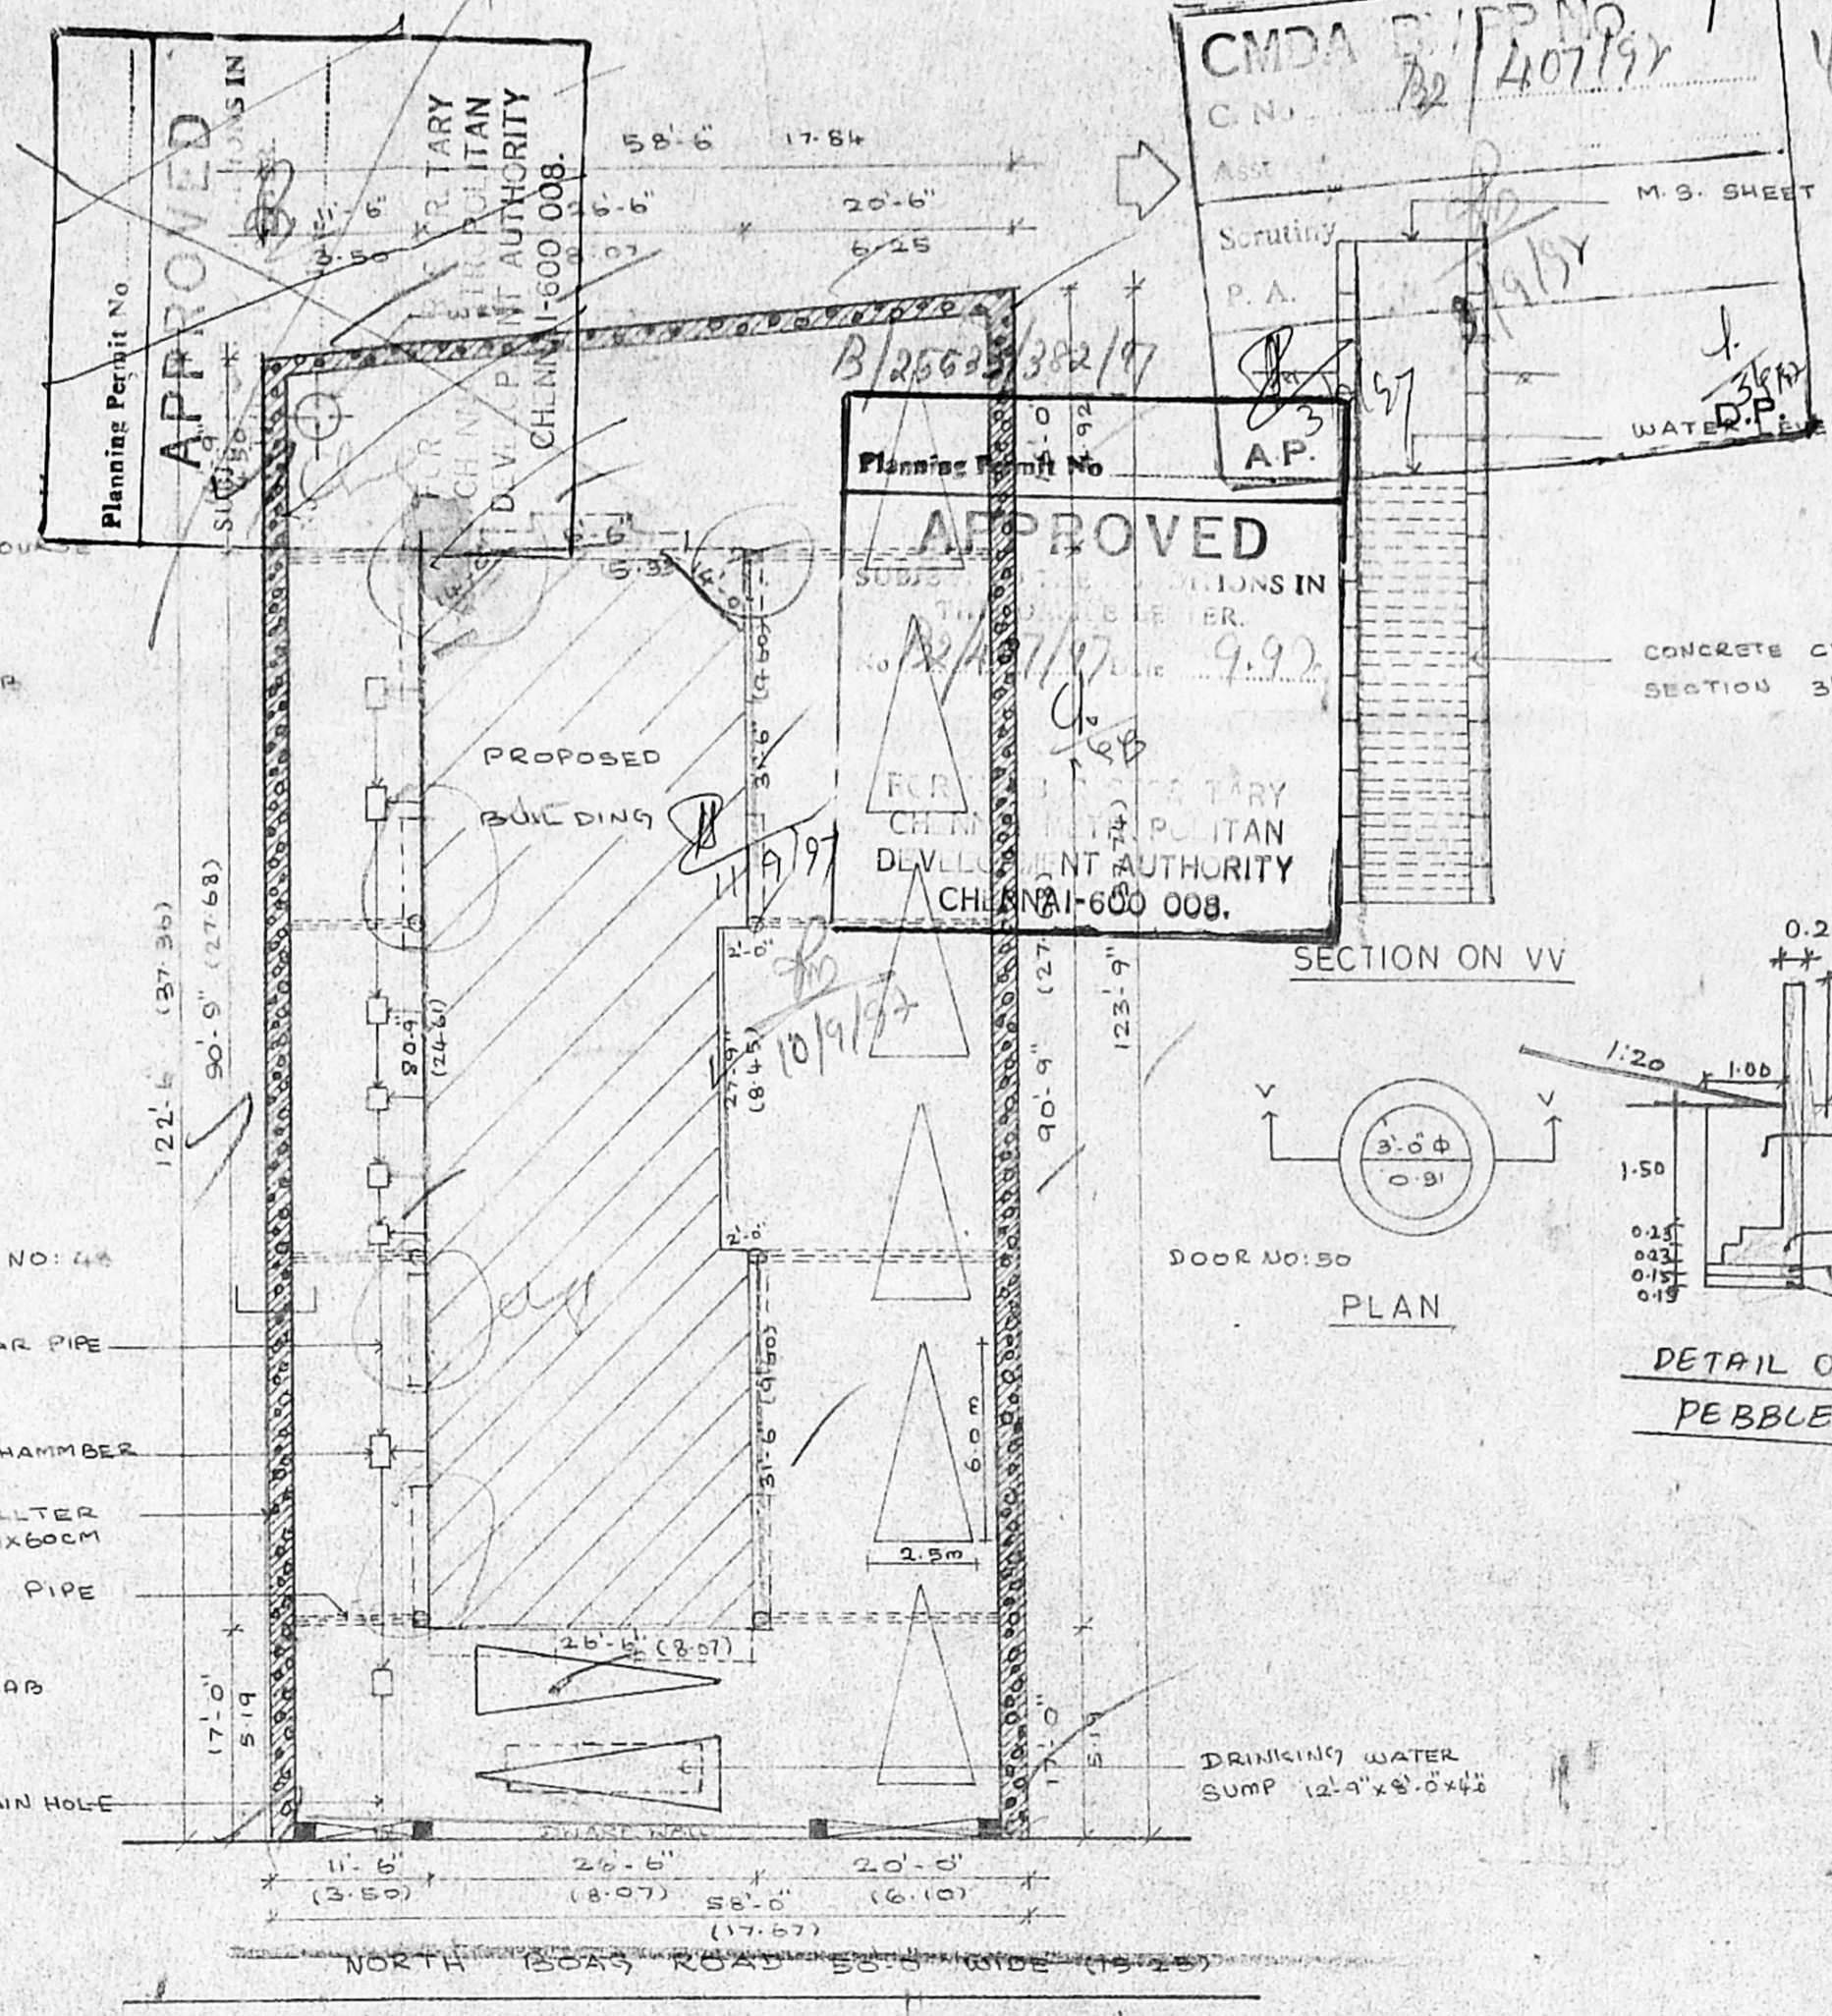
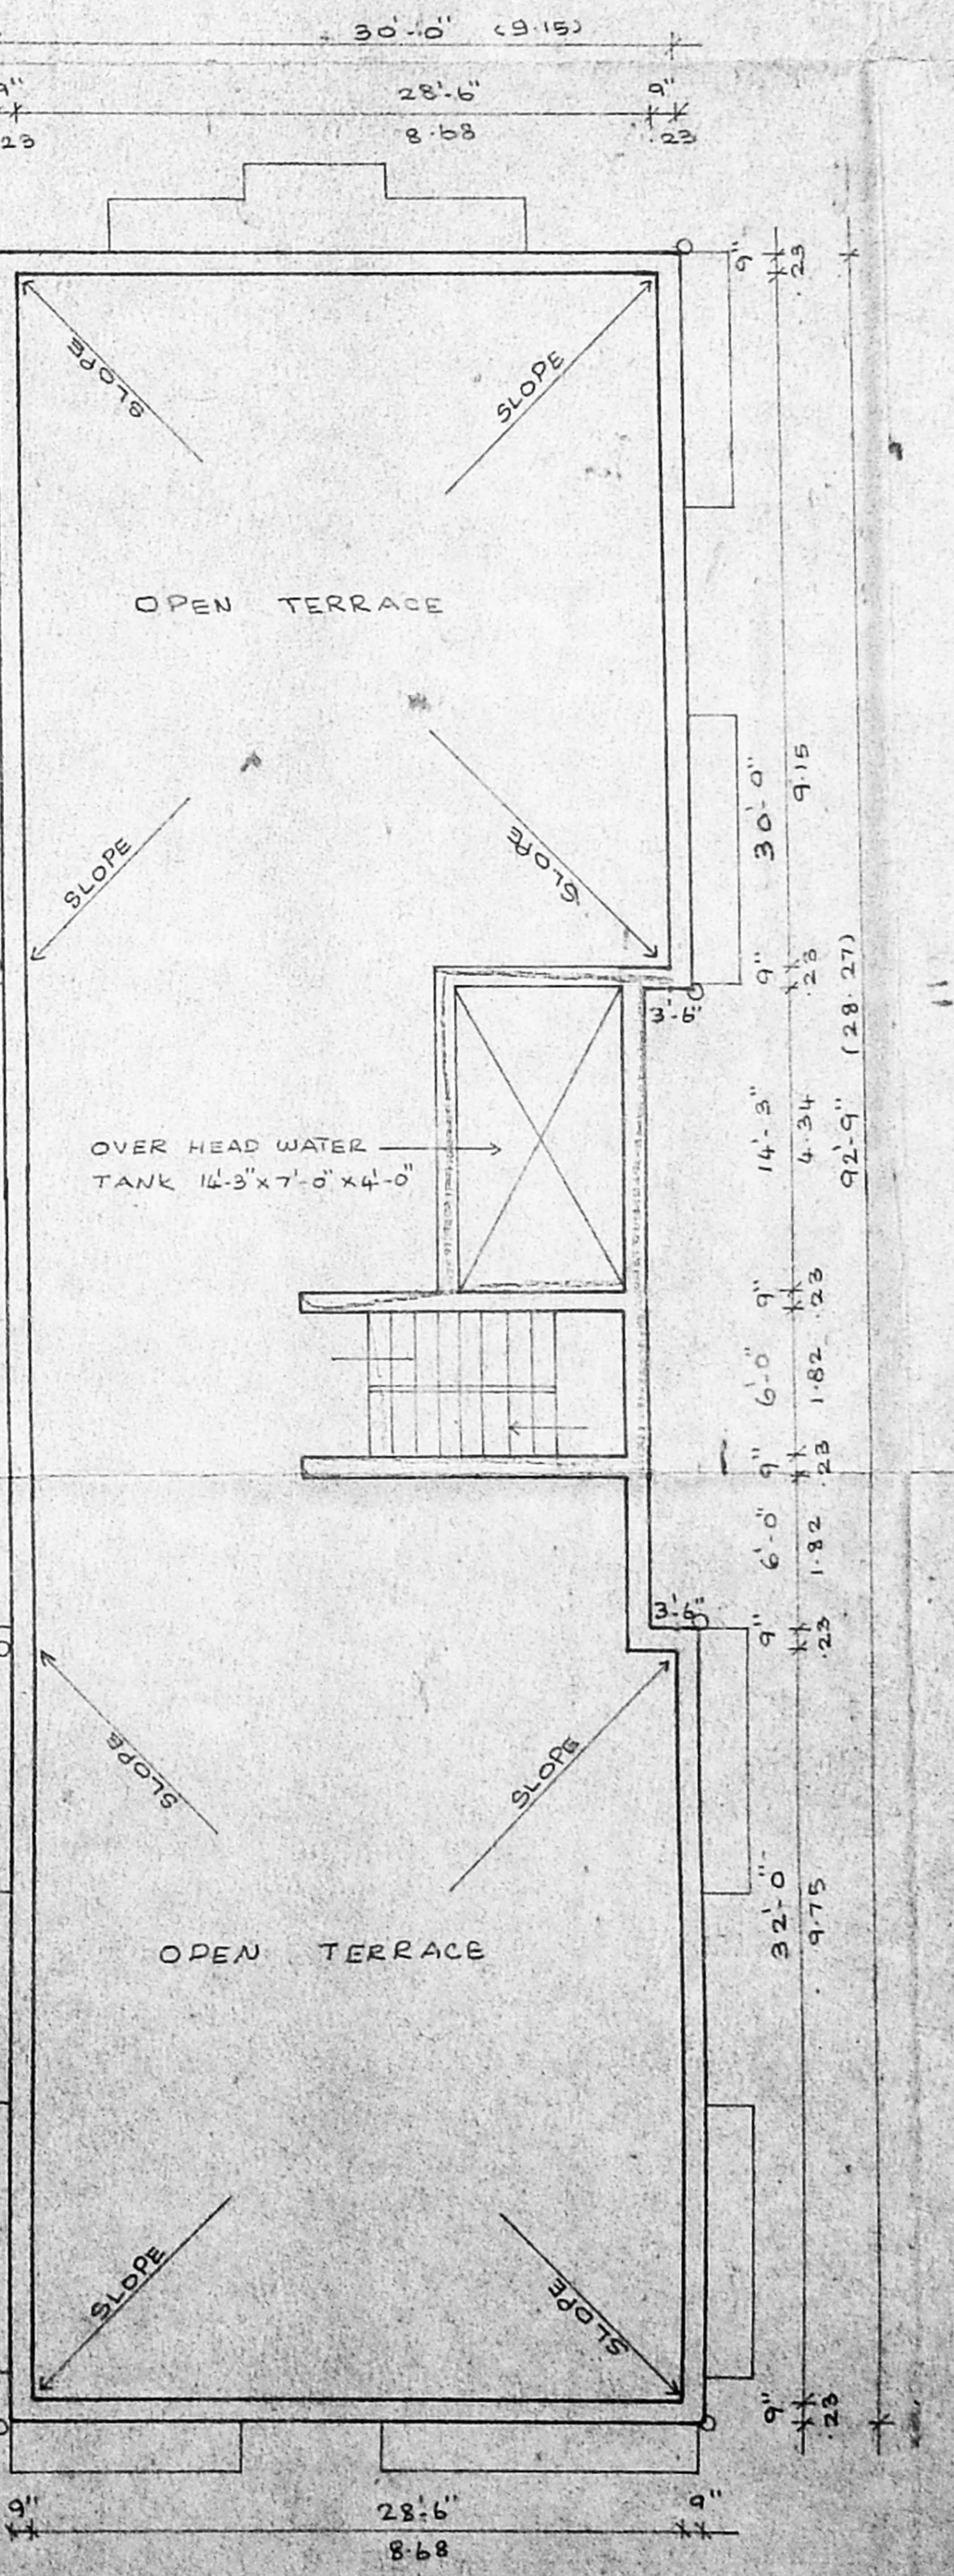


PROPOSED CONSTRUCTION OF BUILDING AT PLOT NO:108B,
 T.S.NO:8640, BLOCK NO:114, DOOR NO:49, NORTH BOAG ROAD,
 T-NAGAR, MAMBALAM, GUINDY TALUK.

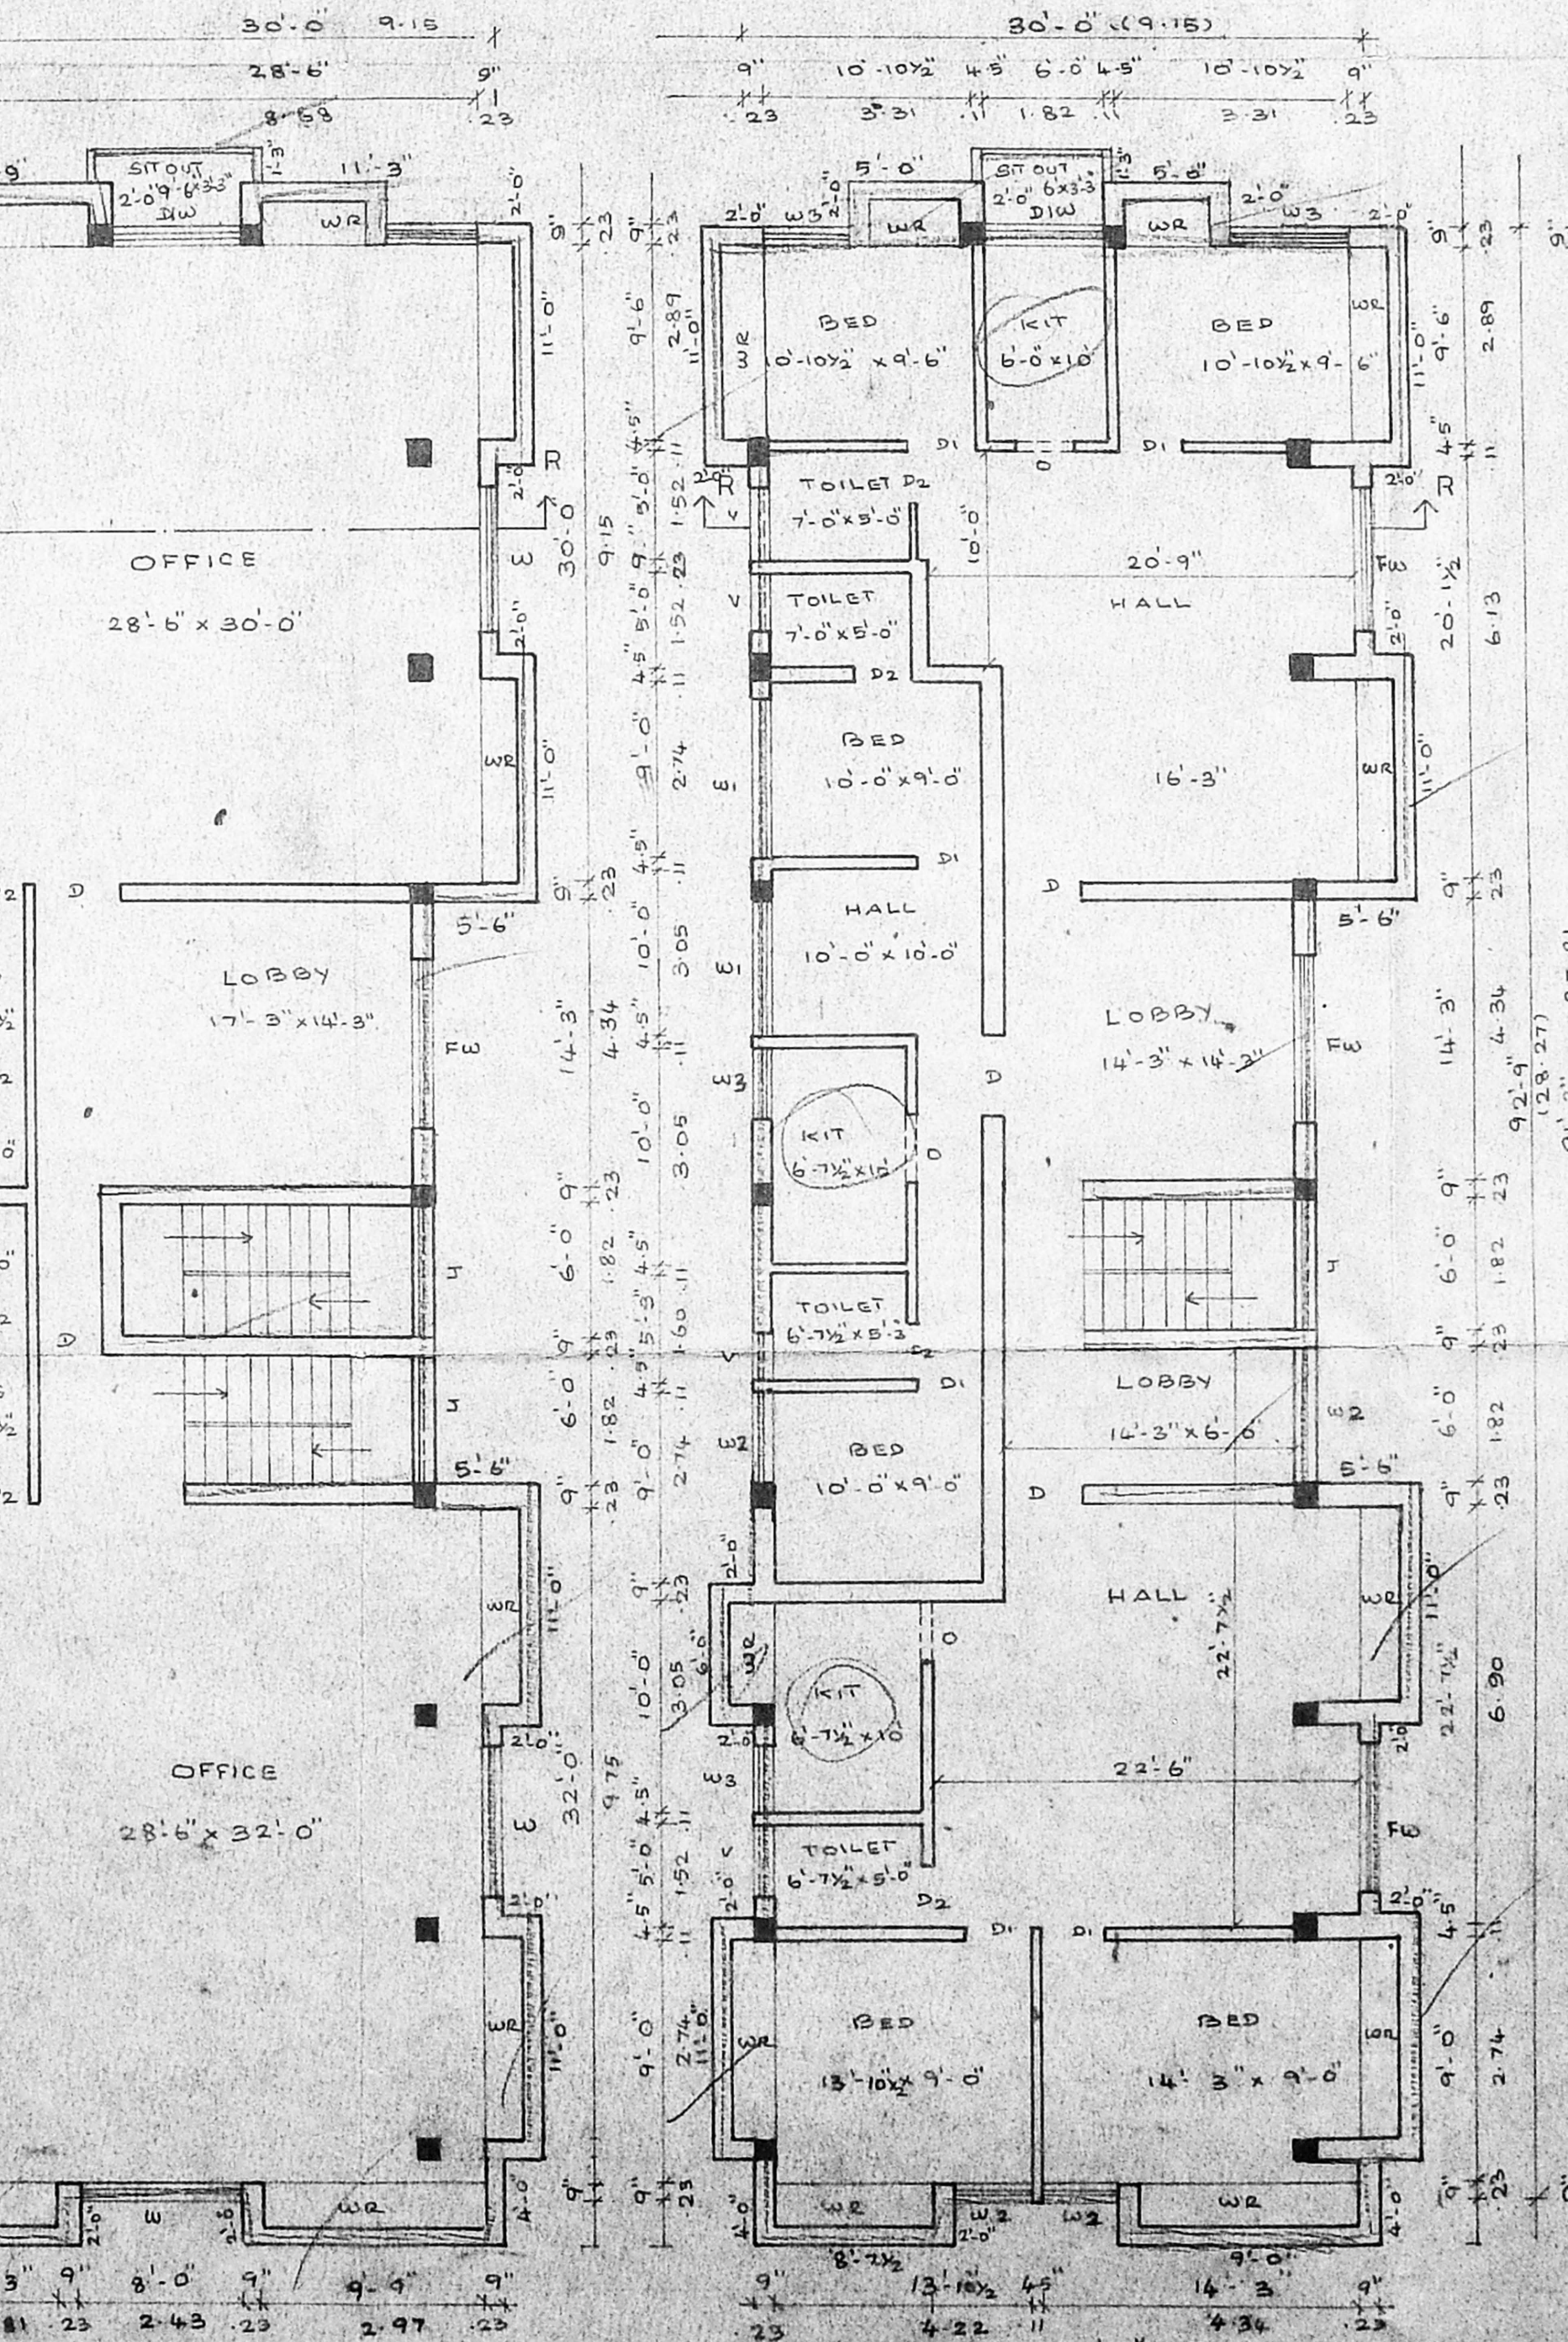

SITE PLAN

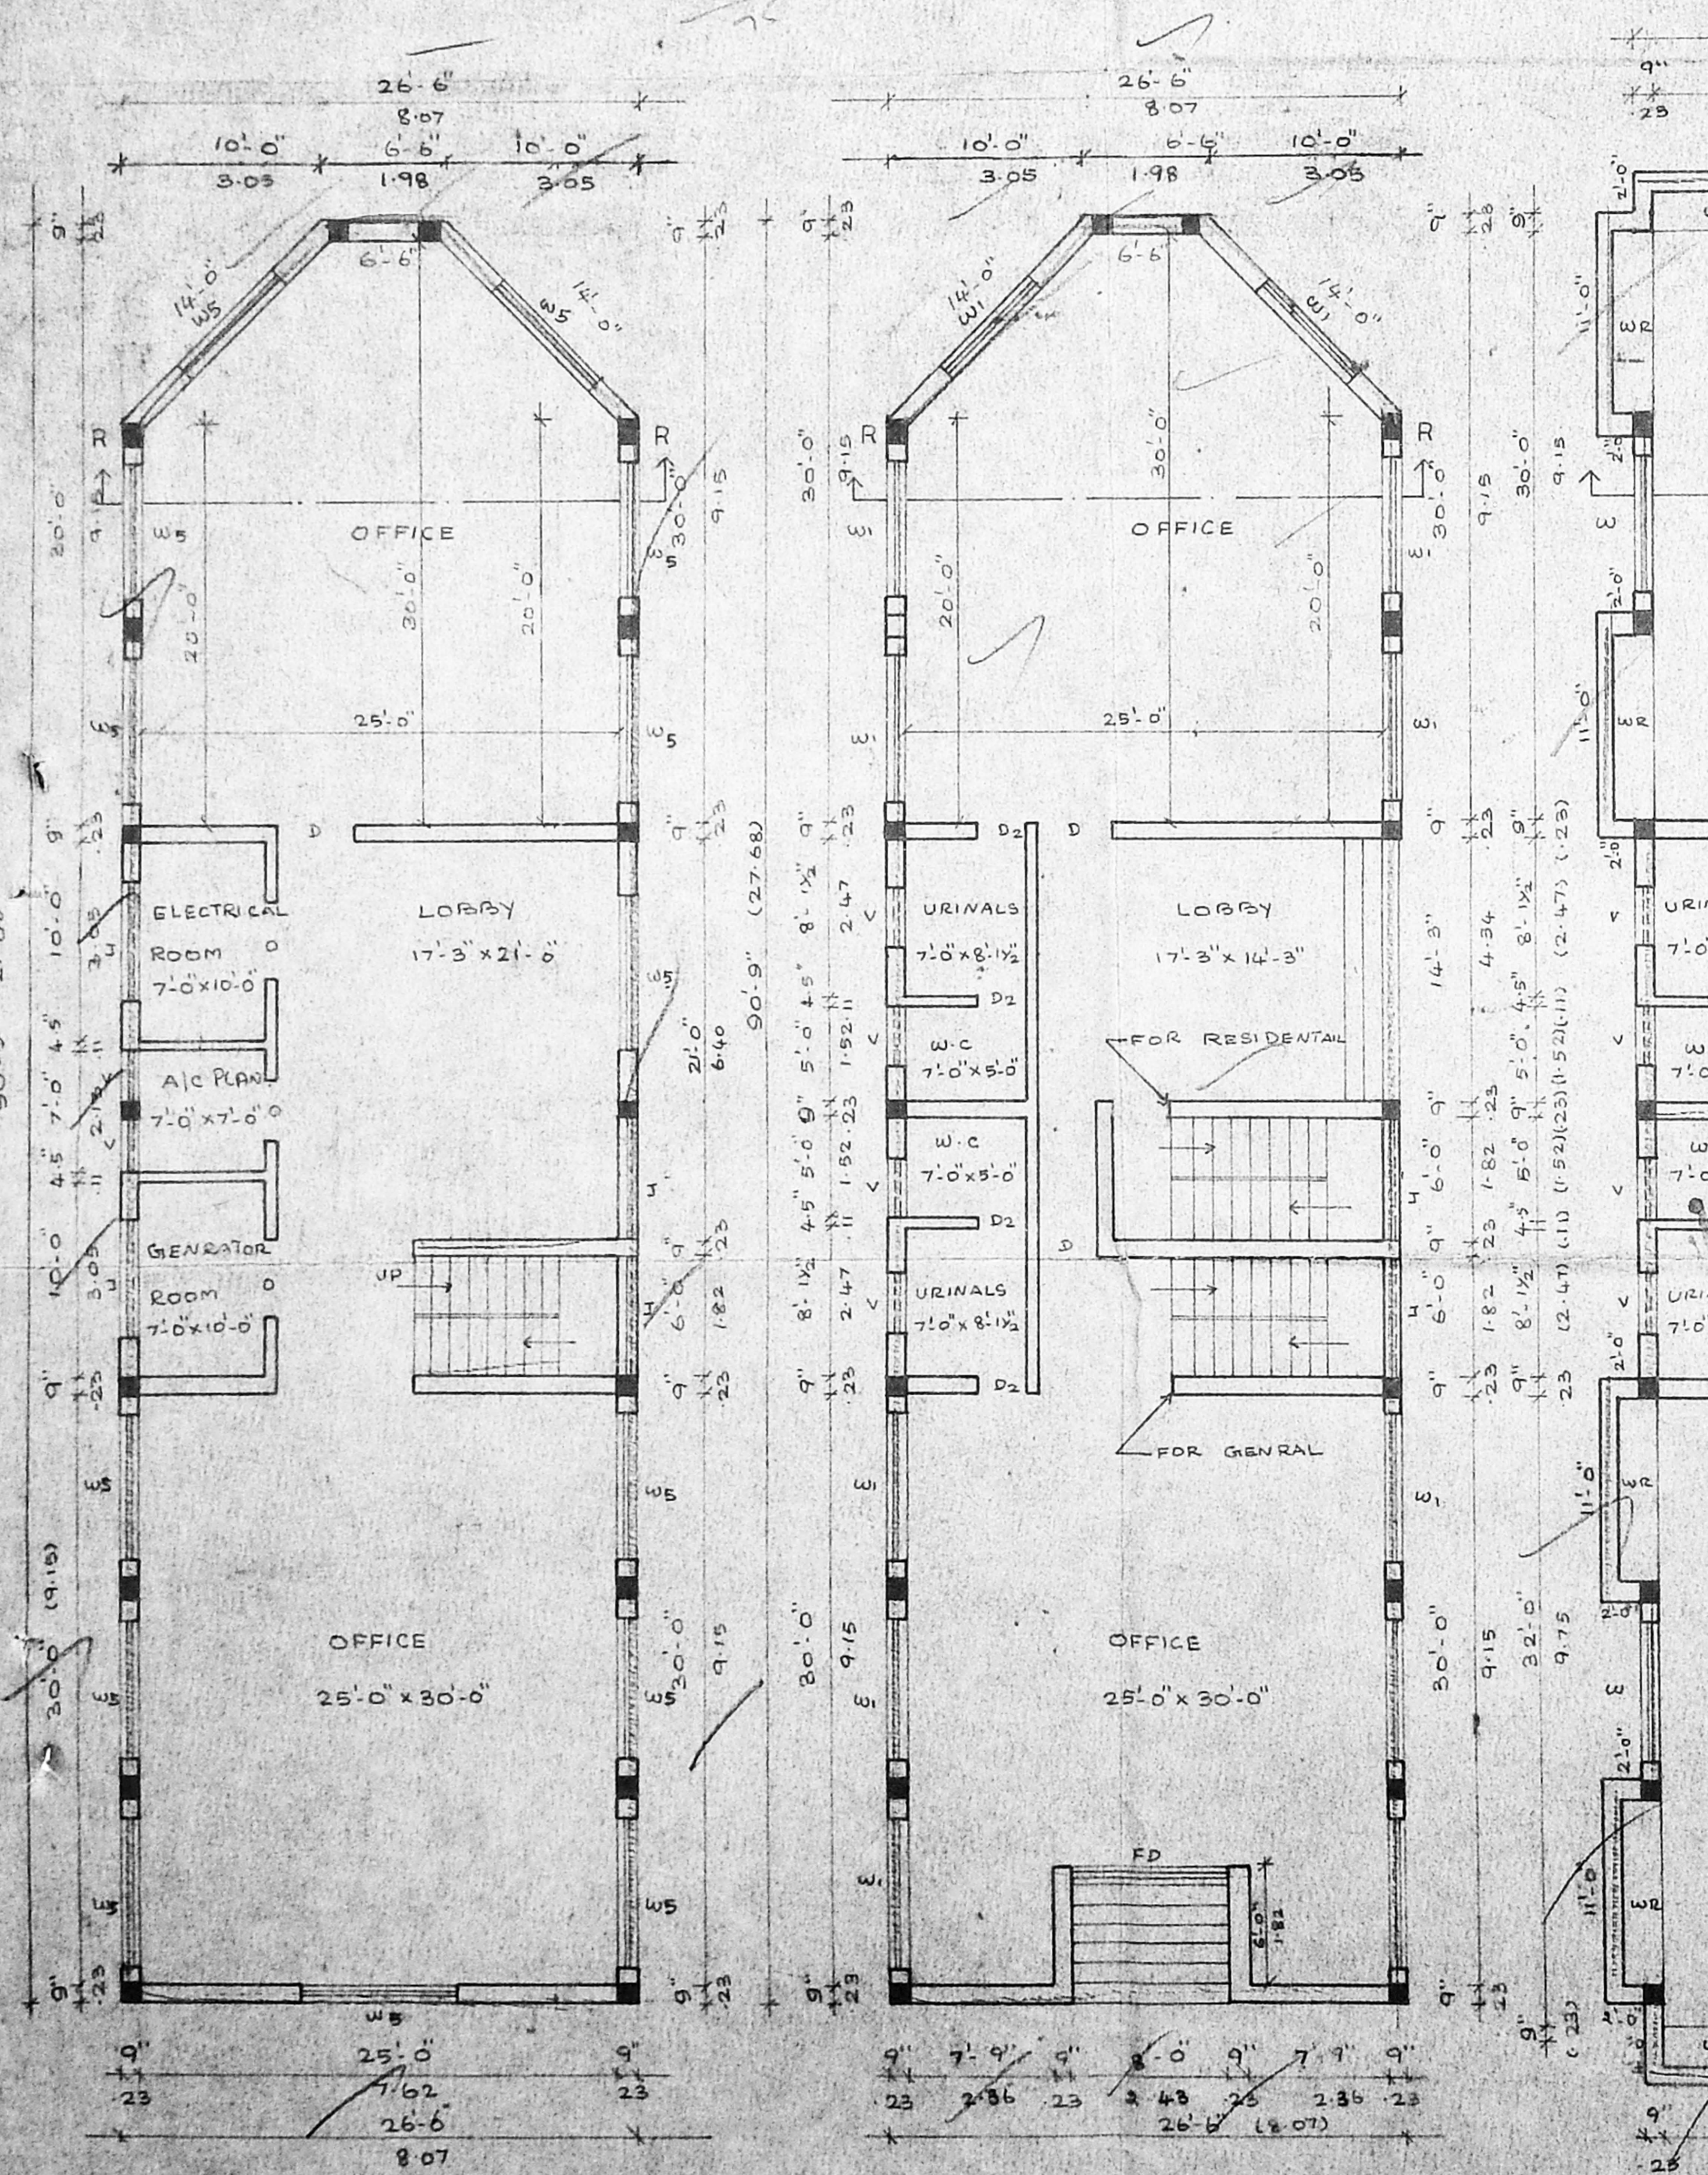

AREA OF A/C PLANT, ELECTRICAL ROOM AND GENERATOR ROOM : 215.05 SQFT 20-D M² NOT INCLUDED IN F.S.I

- NOTES**
1. RCC COLUMN, FOOTING IS THE RETAINING WALL.
 2. BRICK WORK IN 1:5 CM
 3. RCC ROOF SLAB IN 1:2:4
 4. RCC FLOOR SLAB IN 1:2:4
 5. FLOORING MOSAIC FLOOR
 6. SAND FILL IN BASEMENT
 7. P.C.C FOUNDATION IN 1:4:8 MIX
 8. P.C.C BELOW SANDFILL

JOINERIES DETAIL

| | | | |
|----|---------------|---------------|---------------|
| FW | FRENCH WINDOW | 2'-0" x 7'-0" | (2.44 x 2.13) |
| W1 | WINDOW | 8'-0" x 2'-0" | (2.44 x 1.83) |
| D | MAIN DOOR | 3'-6" x 7'-0" | (1.06 x 2.13) |
| D1 | DOOR | 3'-0" x 7'-0" | (0.91 x 2.13) |
| D2 | DOOR | 2'-6" x 7'-0" | (0.76 x 2.13) |
| DW | DOOR/WINDOW | 6'-0" x 7'-0" | (1.82 x 2.13) |
| W | WINDOW | 8'-0" x 7'-0" | (2.44 x 2.13) |
| W1 | DOOR | 8'-0" x 4'-6" | (2.44 x 1.37) |
| W2 | DOOR | 8'-0" x 2'-6" | (1.82 x 1.37) |
| W3 | DOOR | 4'-0" x 4'-6" | (1.21 x 1.37) |
| O | OPEN | 3'-0" x 4'-6" | (0.91 x 1.37) |
| V | VENTILATOR | 2'-0" x 4'-6" | (0.60 x 1.37) |
| J | JALLY | 6'-0" x 2'-0" | (1.82 x 0.60) |
| W4 | WINDOW | 8'-0" x 7'-0" | (2.44 x 2.13) |

AREA STATEMENTS

| | |
|----------------------------|---------------------|
| PLOT AREA | : 7172.0 SQFT 666.5 |
| BASEMENT FLOOR AREA | : 230.88 |
| GROUND FLOOR AREA | : 2384.88 |
| FIRST FLOOR AREA | : 2977.28 |
| SECOND FLOOR AREA | : 2977.28 |
| THIRD FLOOR AREA | : 2984.63 |
| BUILD UP AREA | : 15465.33 |
| DE DUST FOR ELECTRICAL | : 215.05 |
| GENERATOR & A/C PLANT AREA | : 215.05 |
| PLOT COVERAGE | : 32.83 |
| F.S.I | : 1.84 |

PROPOSED ROAD BOUNDARY

OWNER / POWER OF ATTORNEY

D. GNANASEKARAN. B.E.
 LICENCED SURVEYOR CLASS I
 L.No-228 CORPN OF CHENNAI
 CHENNAI.
 LICENSED SURVEYOR

BASEMENT FLOOR PLAN GROUND FLOOR PLAN FIRST, SECOND FLOOR PLAN THIRD FLOOR PLAN TERRACE FLOOR PLAN