




Planning Permit No. **APPROVED**
 SUBJECT TO THE CONDITIONS IN THIS ORDER LETTER.
 No. **B2/5167/98** Date **3/12/97**
 FOR THE SECRETARY
 CHENNAI DEVELOPMENT AUTHORITY
 CHENNAI-600 008.

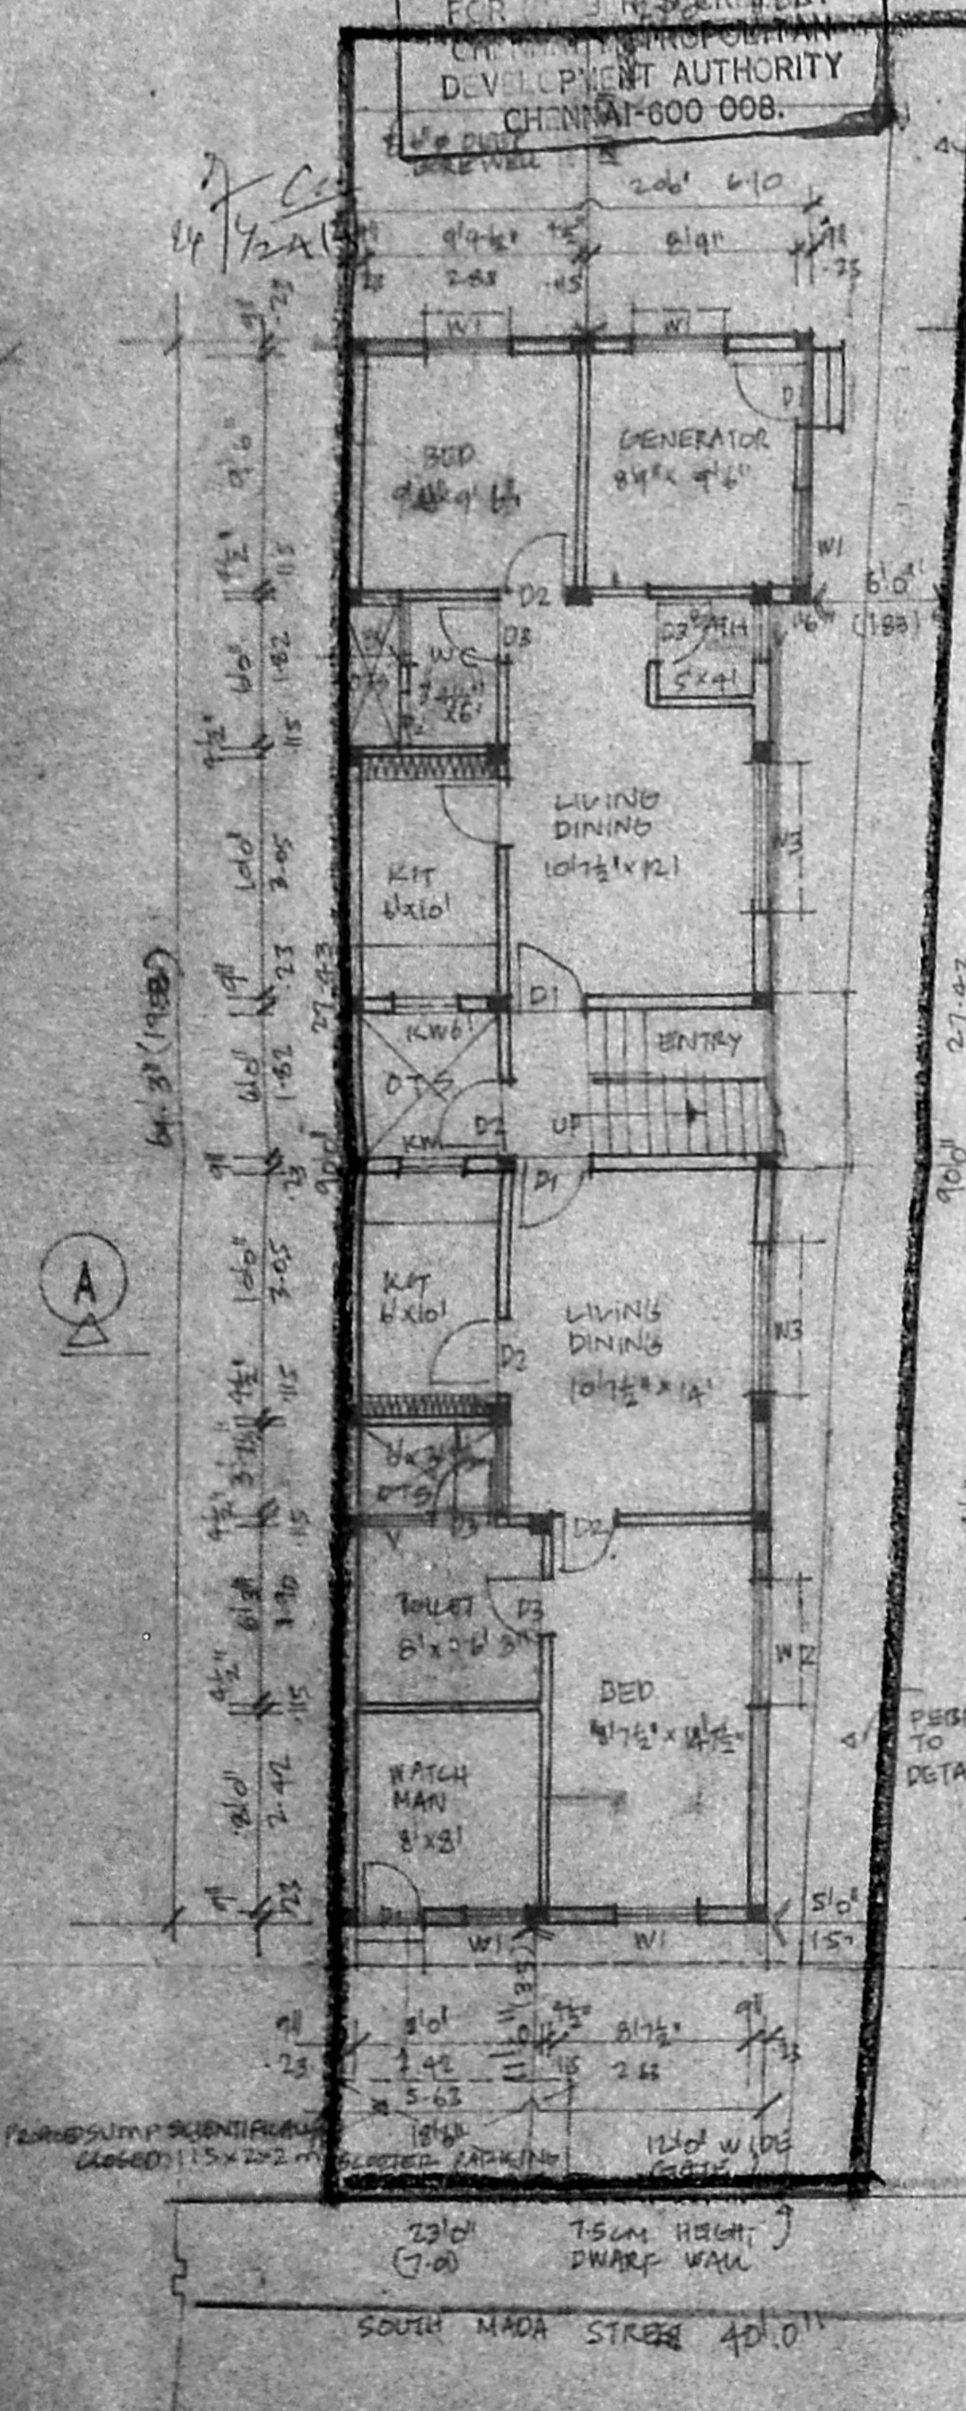


GROUND FLOOR PLAN CUM SITE PLAN

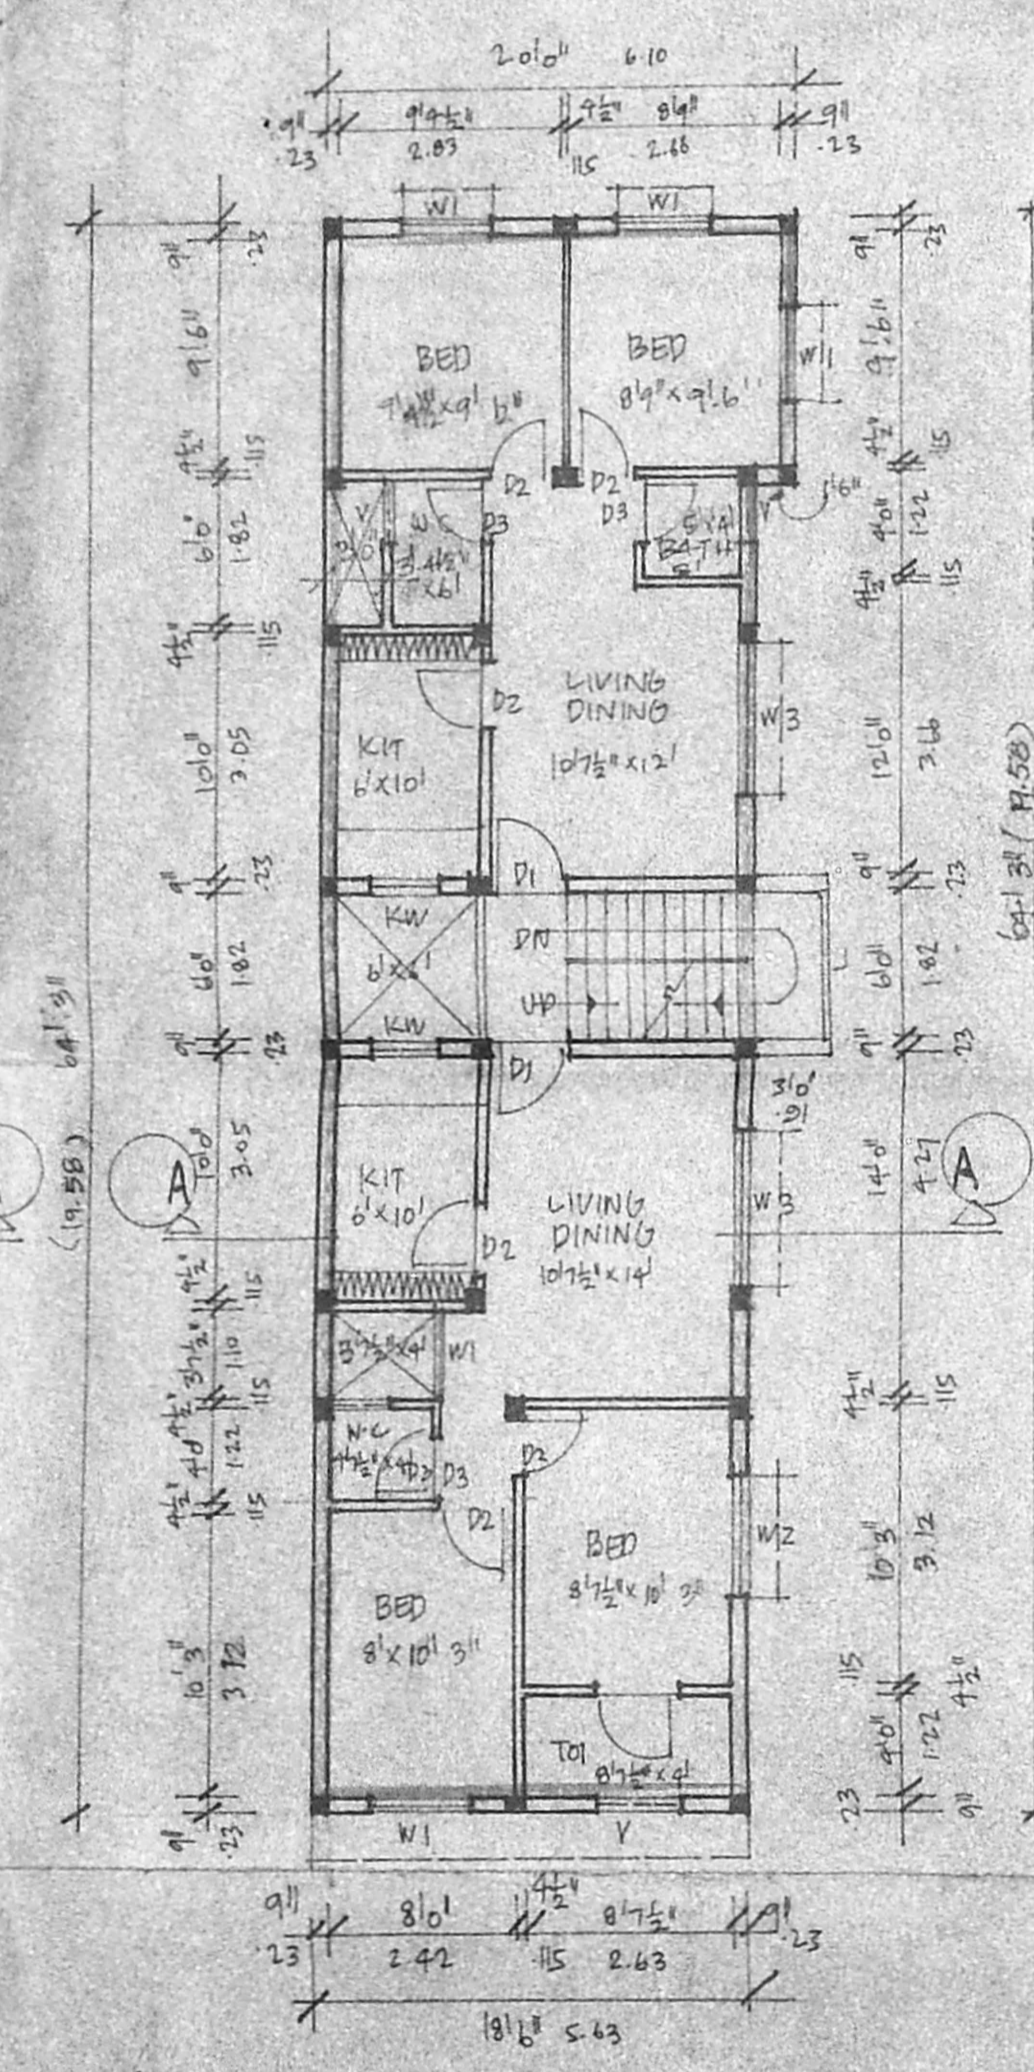


TYPICAL FIRST AND SECOND FLOOR PLANS

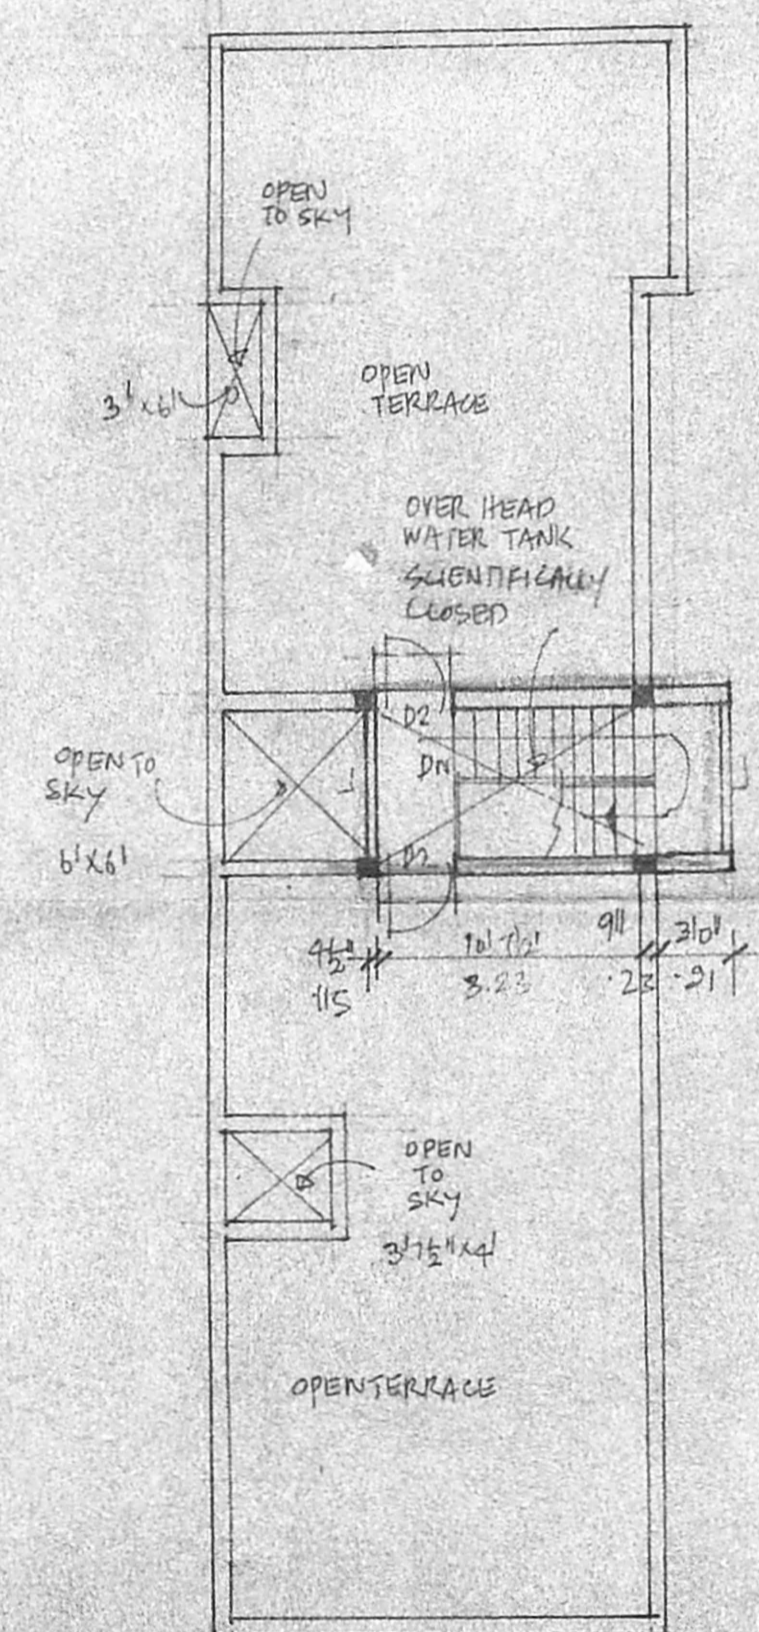


TERRACE PLAN

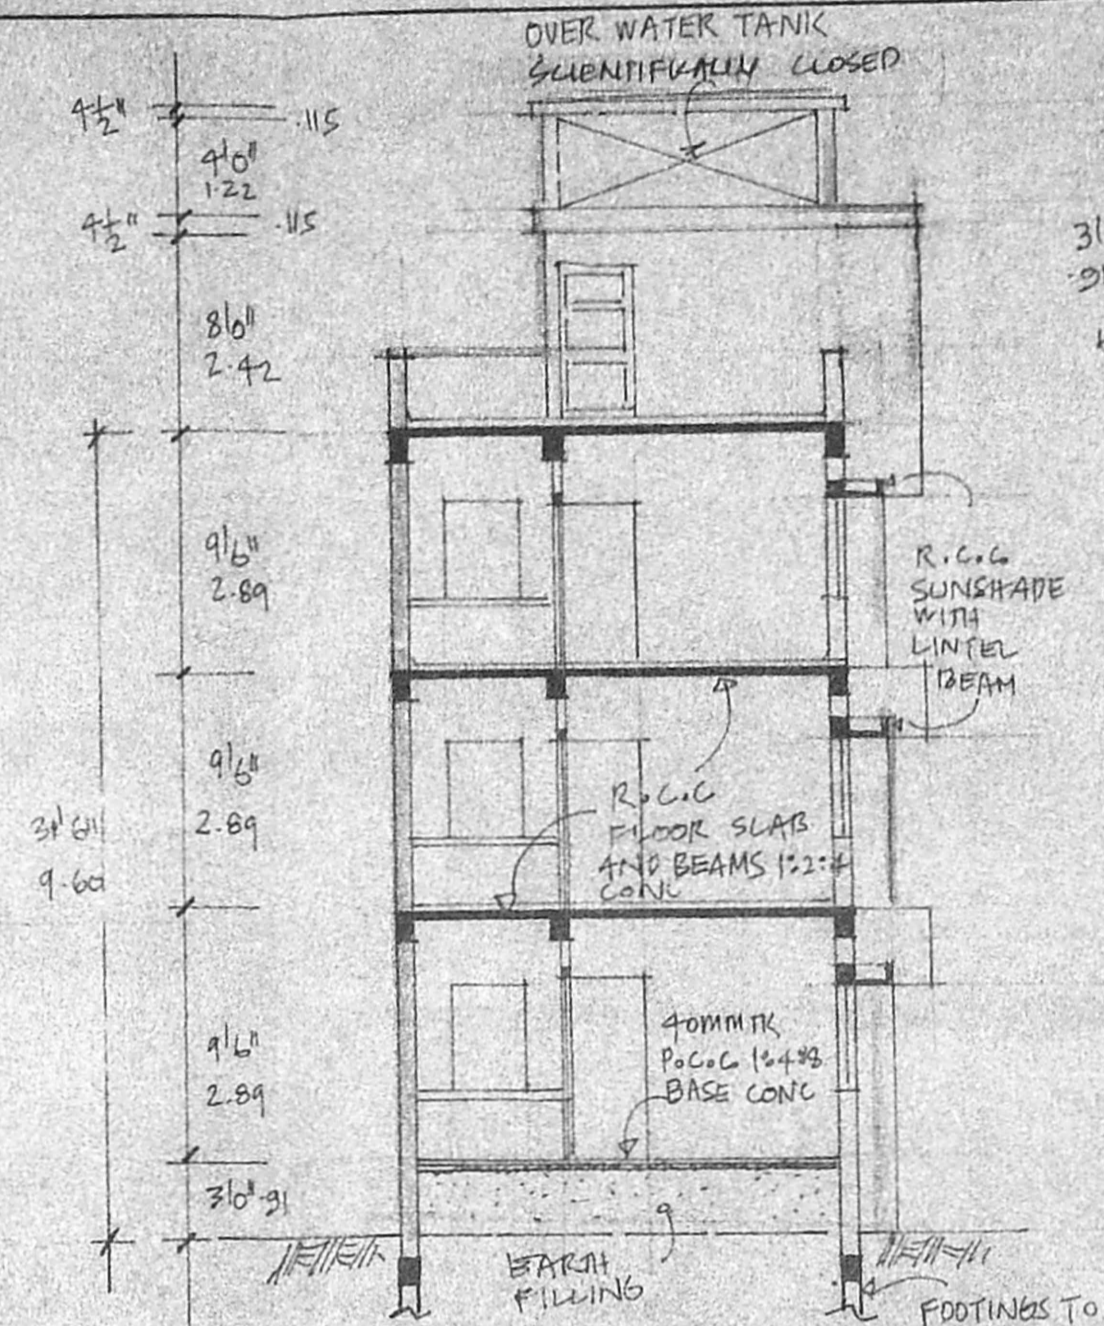

SECTION: AA

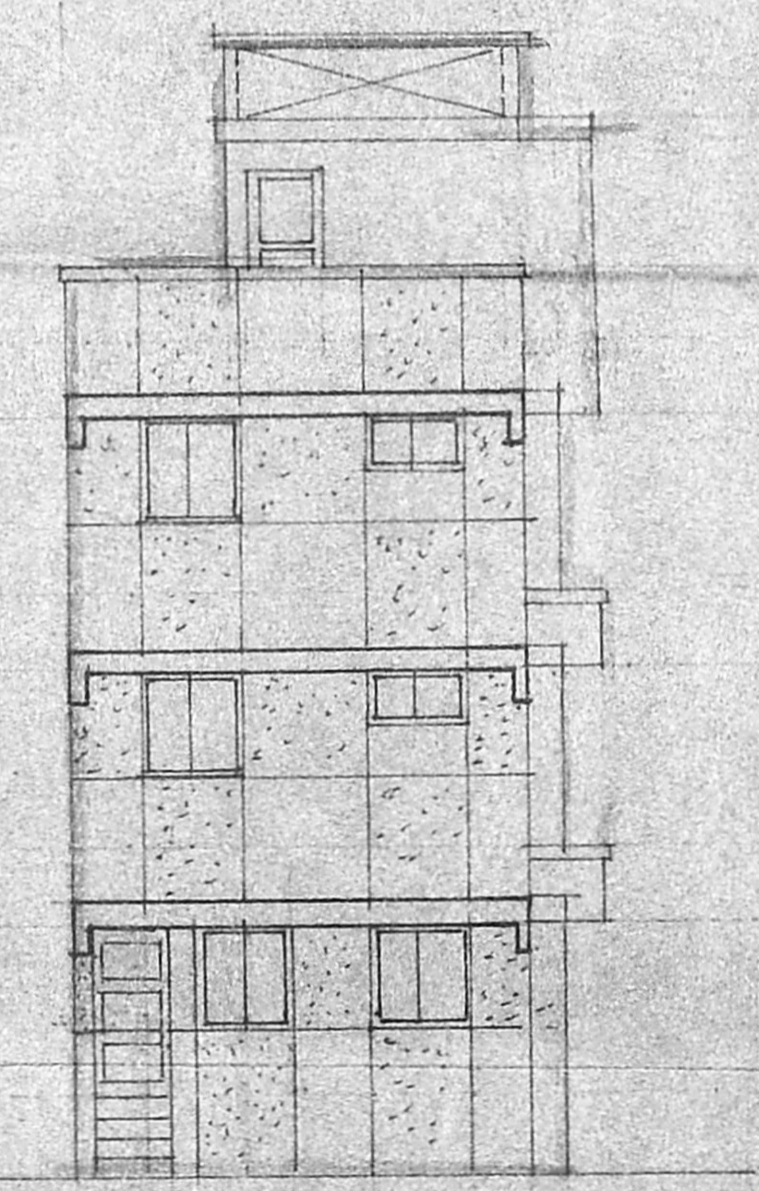


FRONT ELEVATION

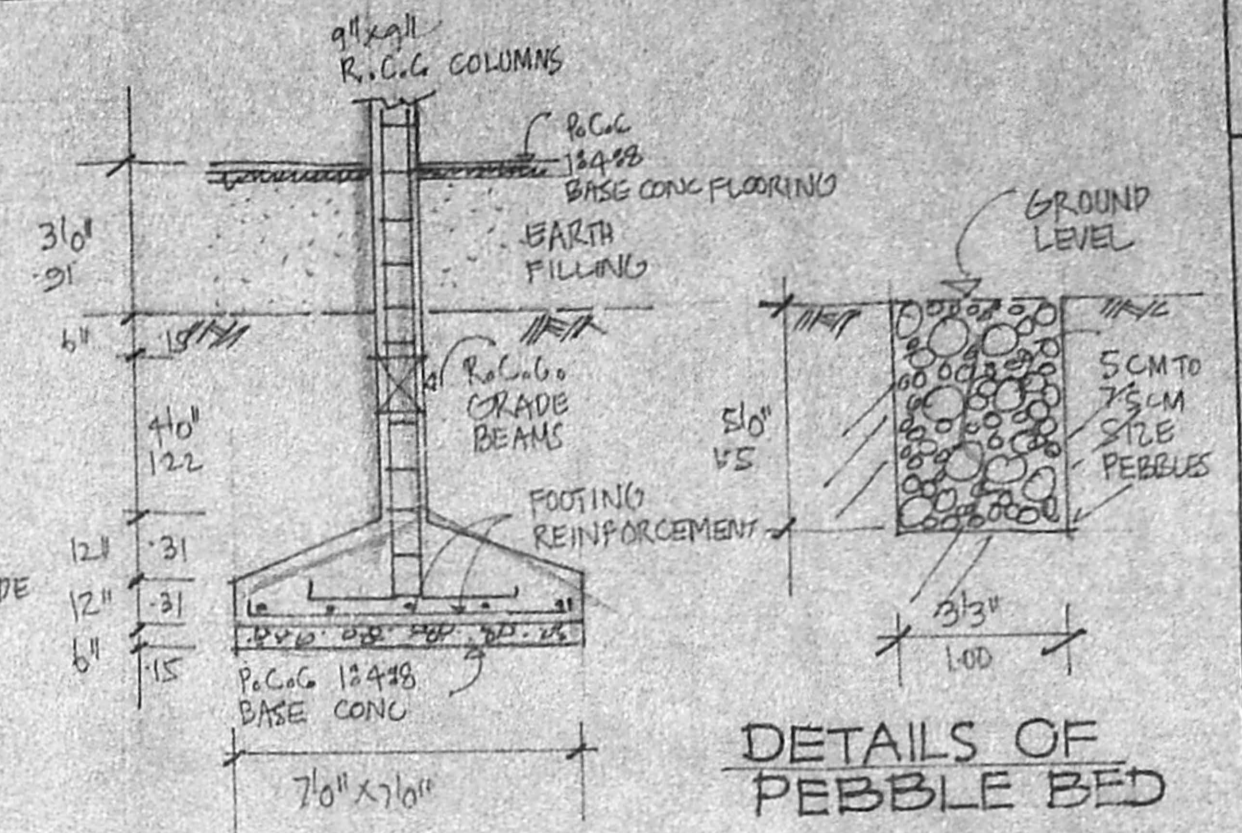

DETAILS OF PEBBLE BED

DETAILS OF FOUNDATION

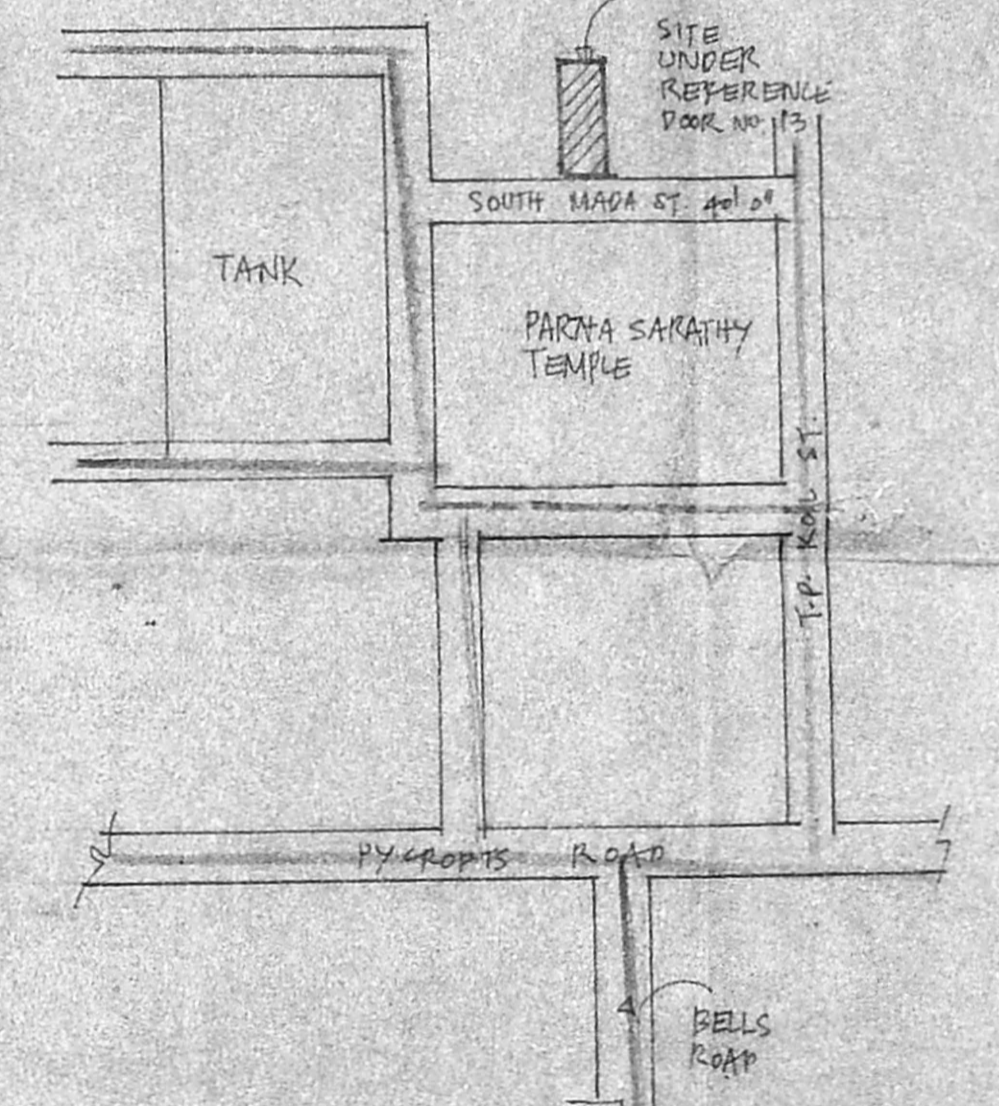

KEY PLAN NOT TO SCALE

JOINERIES.

D1	DOOR	3'3" x 7'0"	1.00 x 2.14
D2	DOOR	3'0" x 7'0"	9.1 x 2.14
D3	DOOR	2'6" x 7'0"	7.5 x 2.14
W1	WINDOW	3'3" x 7'0"	1.00 x 2.14
W2	WINDOW	3'0" x 7'0"	9.1 x 2.14
W3	WINDOW	2'6" x 7'0"	7.5 x 2.14
KV	KITCHEN WINDOW	3'0" x 3'0"	9.1 x 9.1
V	VENTILATOR	2'6" x 3'0"	7.5 x 9.1
OT16	OPEN TO SKY		
J	JALY		

CMDA (B) APP NO. 22/122
 C. No. R. 91/51/6 71/95
 Asst. 6'0" x 4'0" 182 x 122
 Scrutiny 2'6" x 3'0" 7.5 x 9.1
 P. A. Ccs
 AP. NIK. D.P.

AREA STATEMENT

TOTAL EXTENT: (PATTI) 208.18 m²
 PRO: 91.21 m²
 GROUND FLOOR AREA: 107.77 m²
 FIRST FLOOR AREA: 107.77 m²
 SECOND FLOOR AREA: 107.77 m²
 TOTAL PLOT COVERAGE: 43.81%
 F.S.I. 1.472

COLOUR INDEX

PROPOSED: [Symbol]
 ROAD: [Symbol]
 BOUNDARIES: [Symbol]

PROPOSED BUILDING AT
 DOOR NO. 13
 R.S. NO. 1493 BLOCK NO. 30
 SOUTH MADA STREET
 TRIPPLICANE MADRAS

SCALE: 1/100

OWNER: T.R. Srinivasa Ramayya
 ENGINEER: S. Srinivasan