





ELEVATION

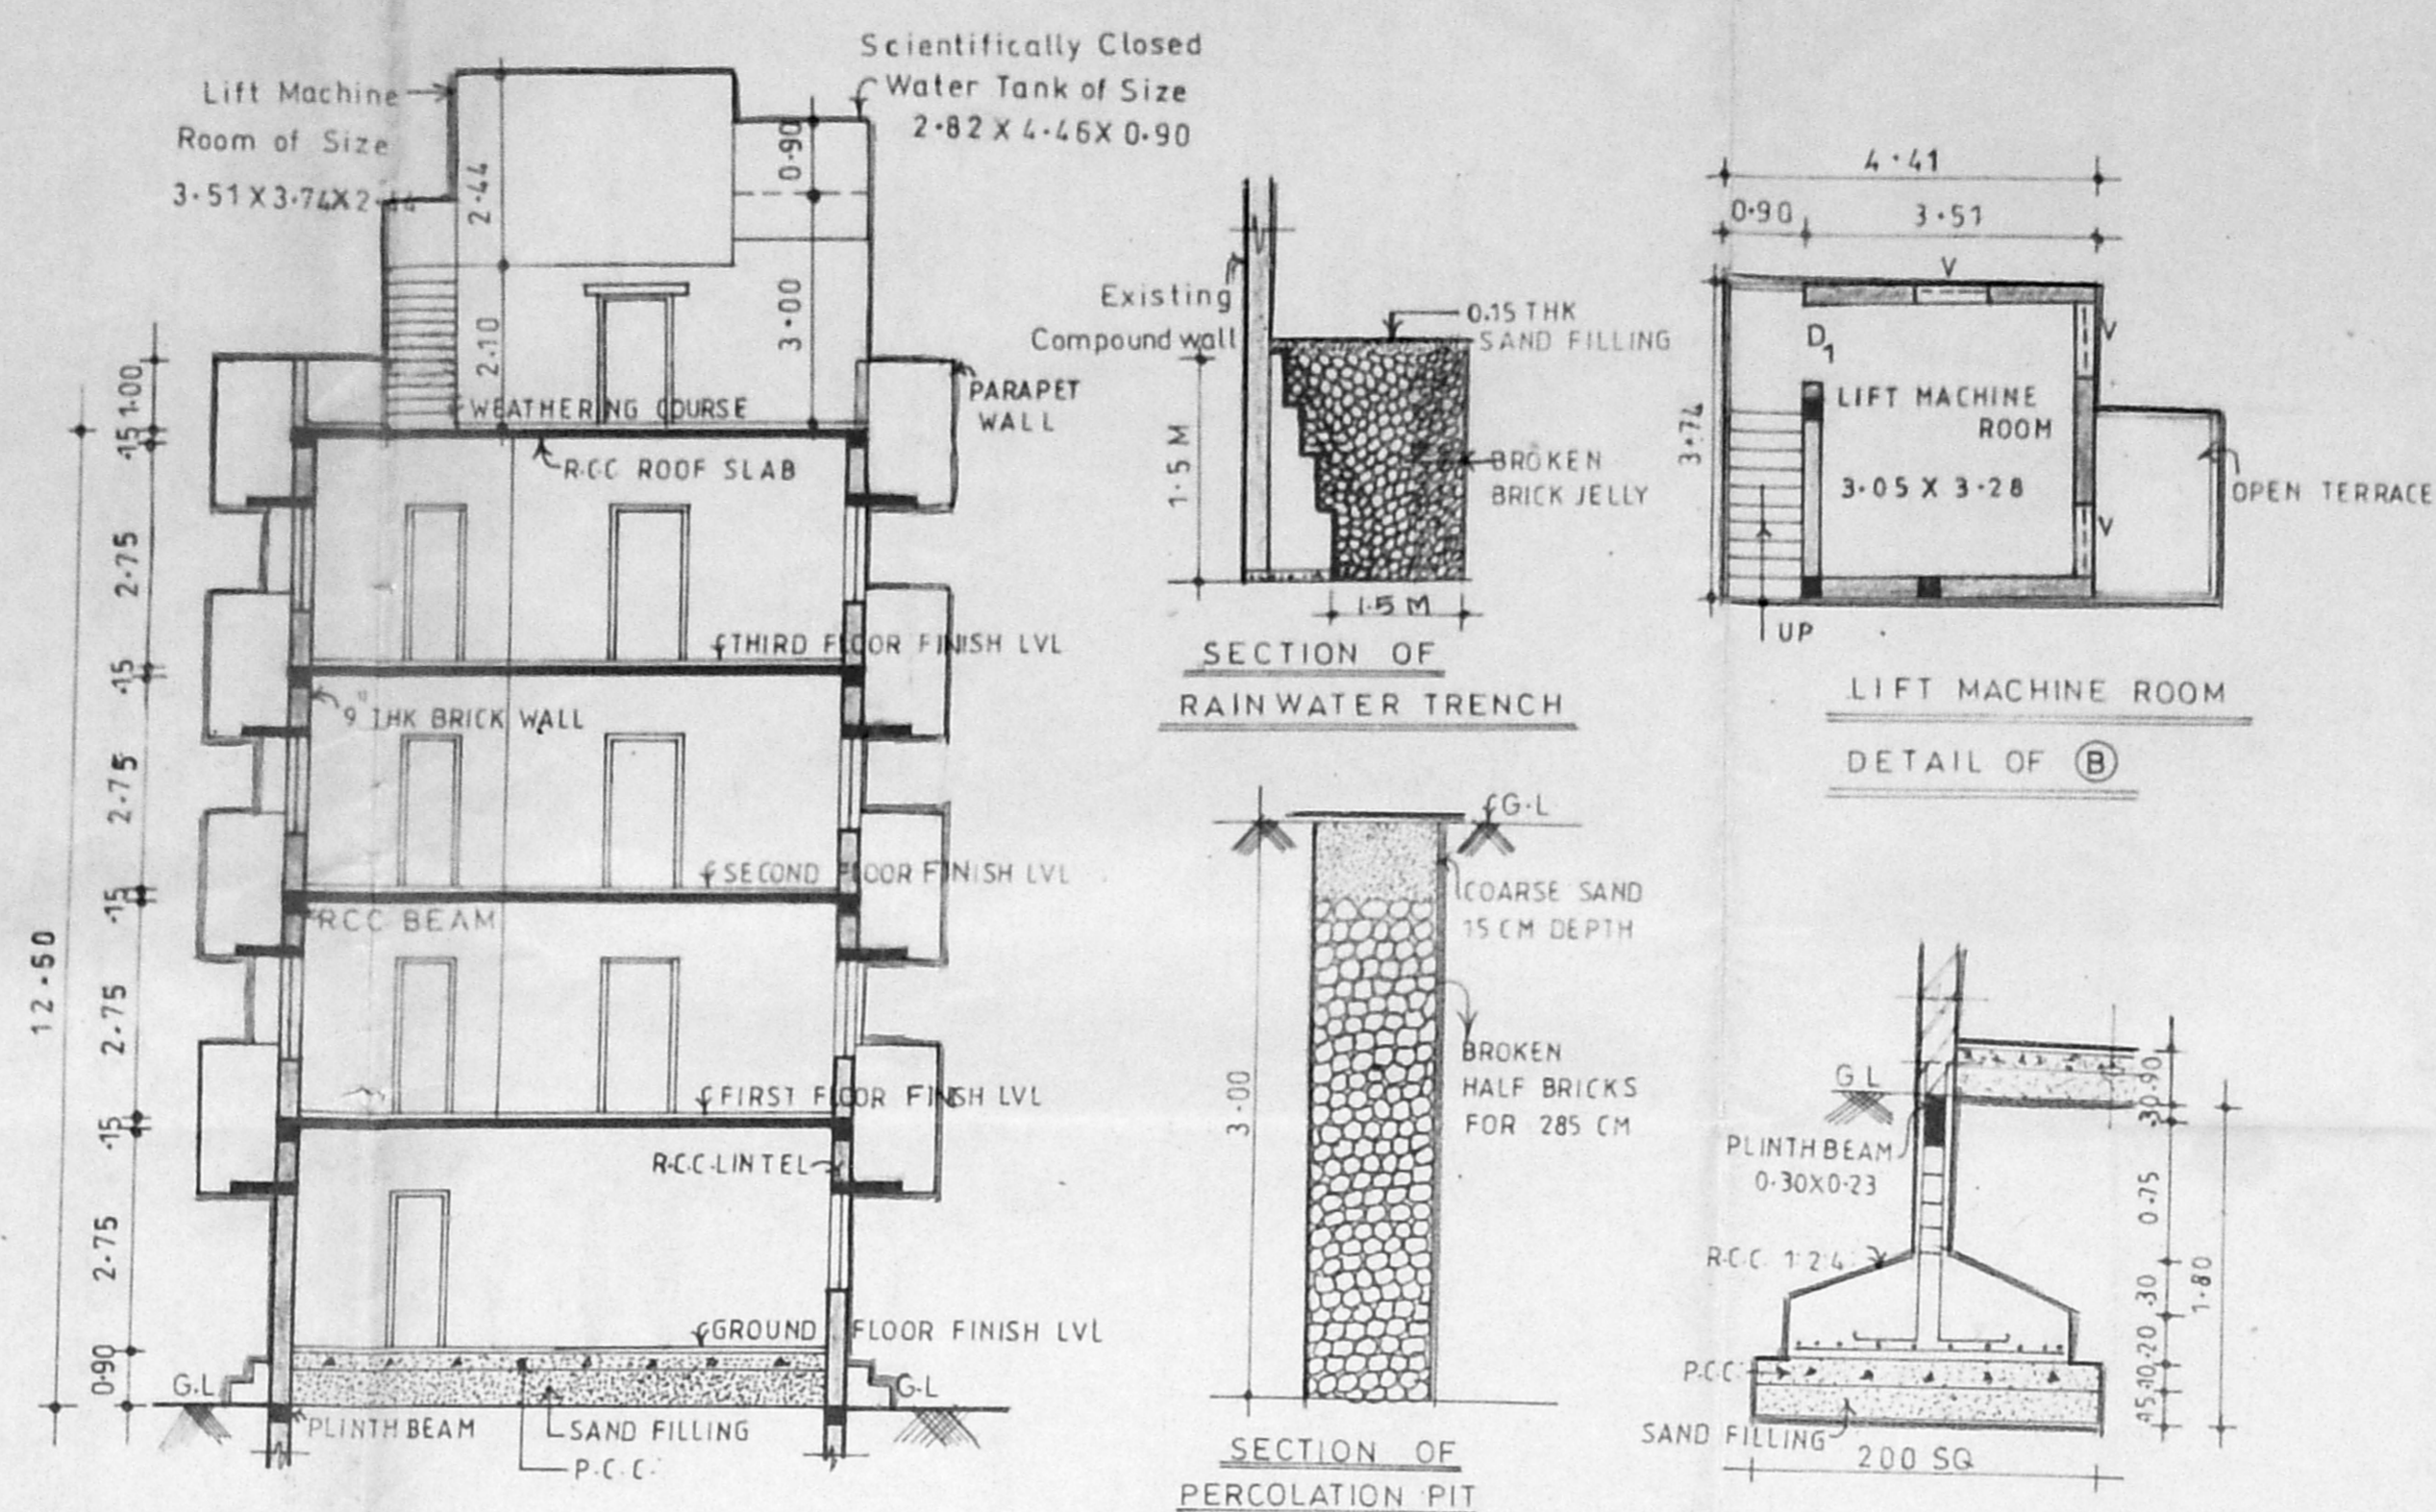

SECTION-A-A

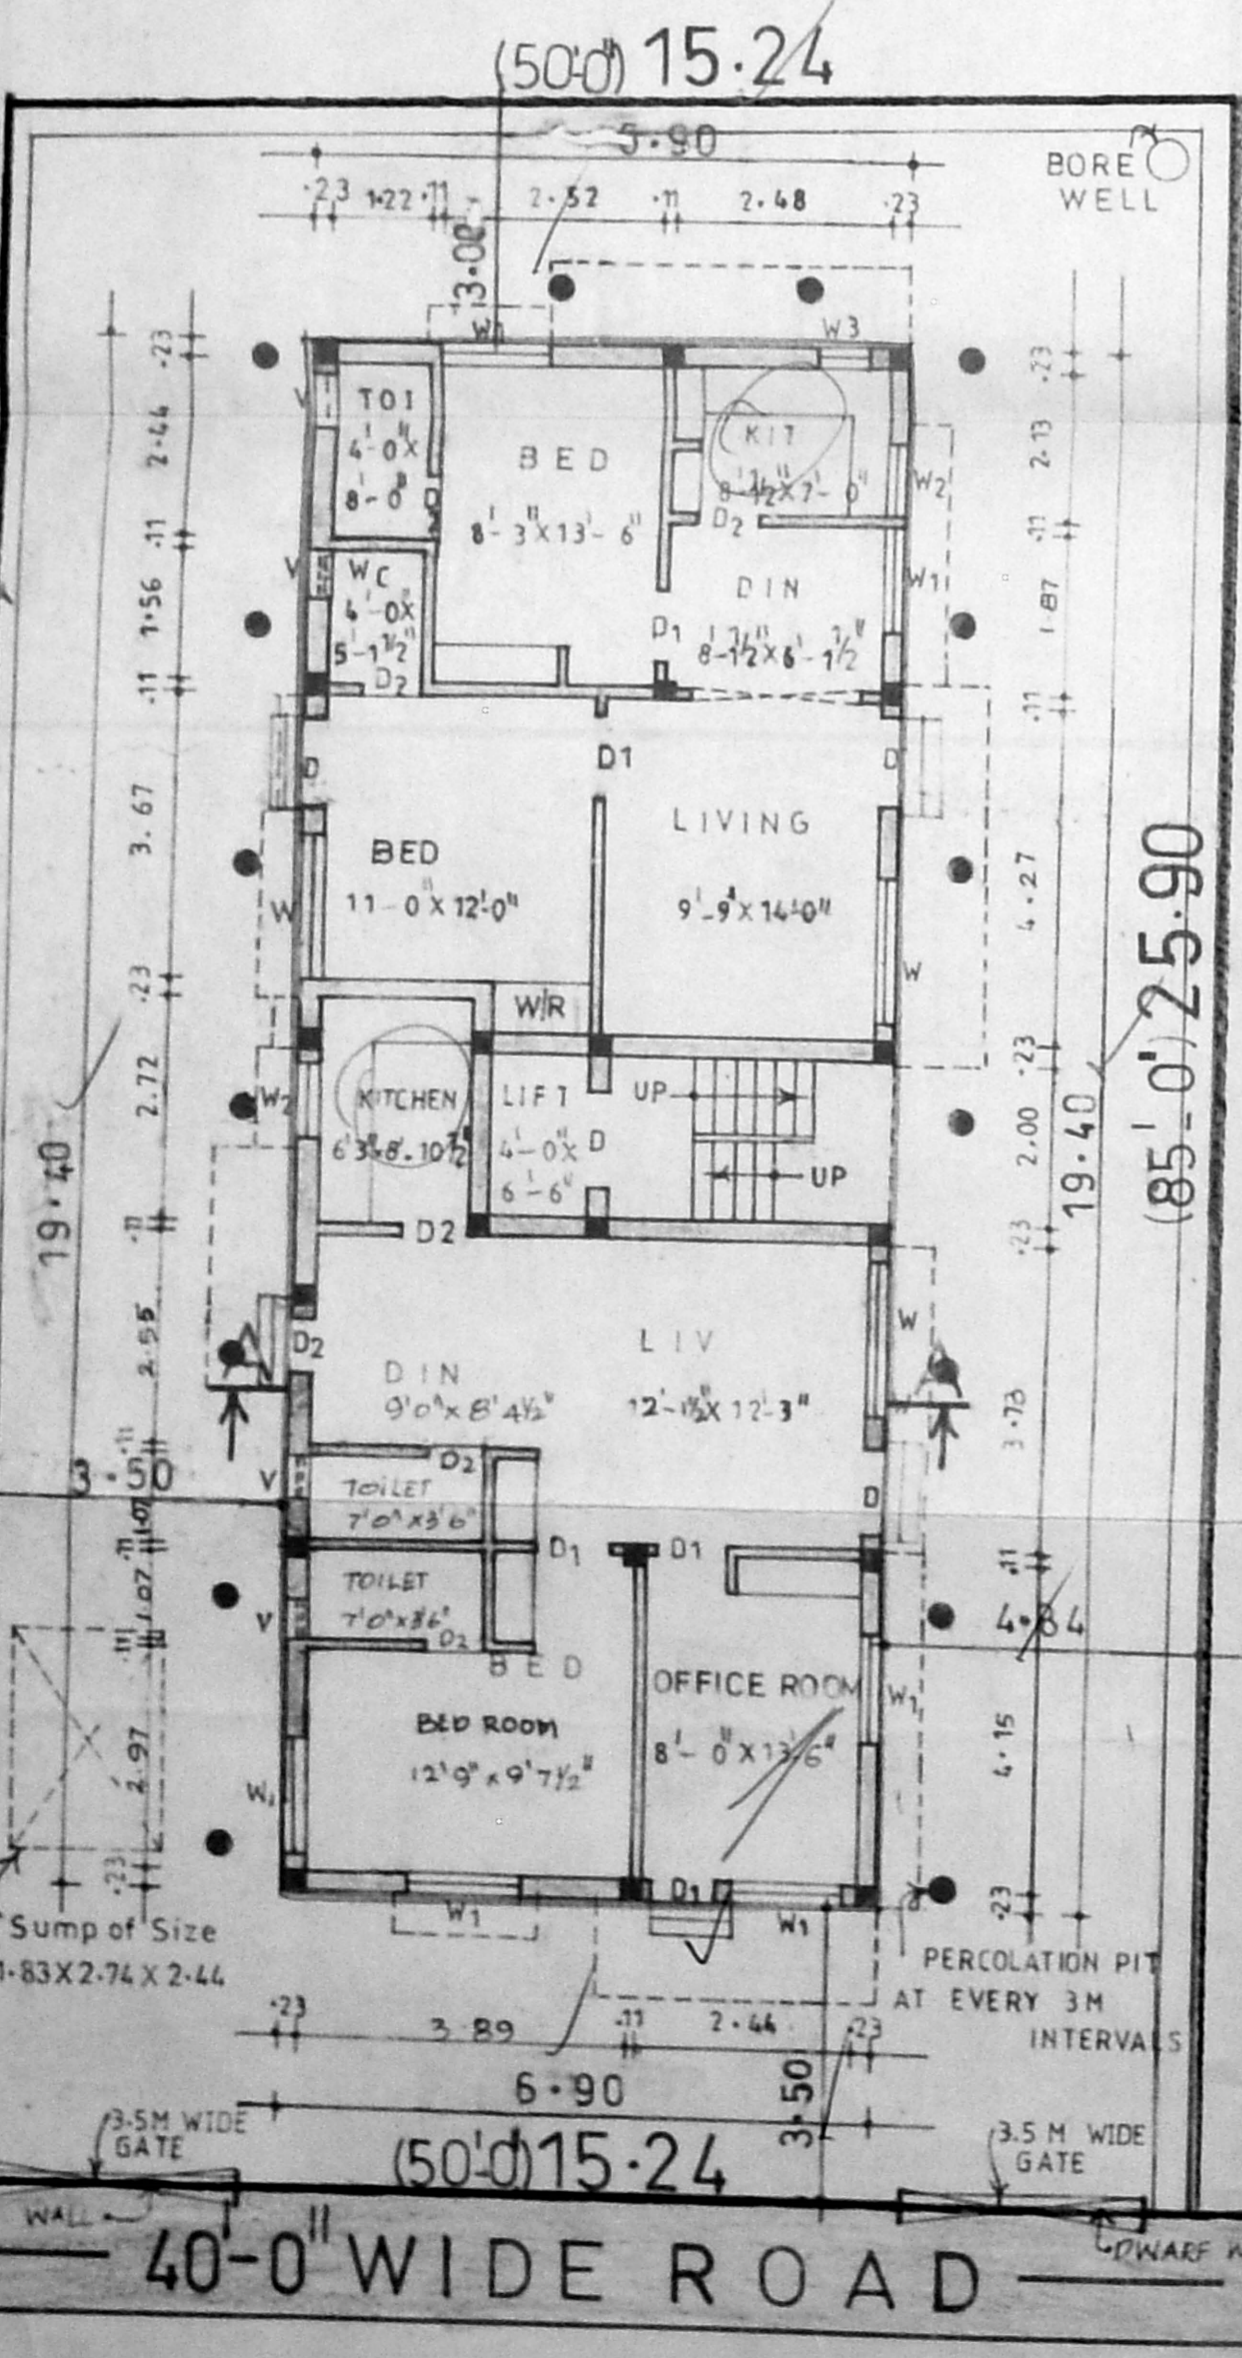

GROUND FLOOR PLAN (WITH SITE PLAN)

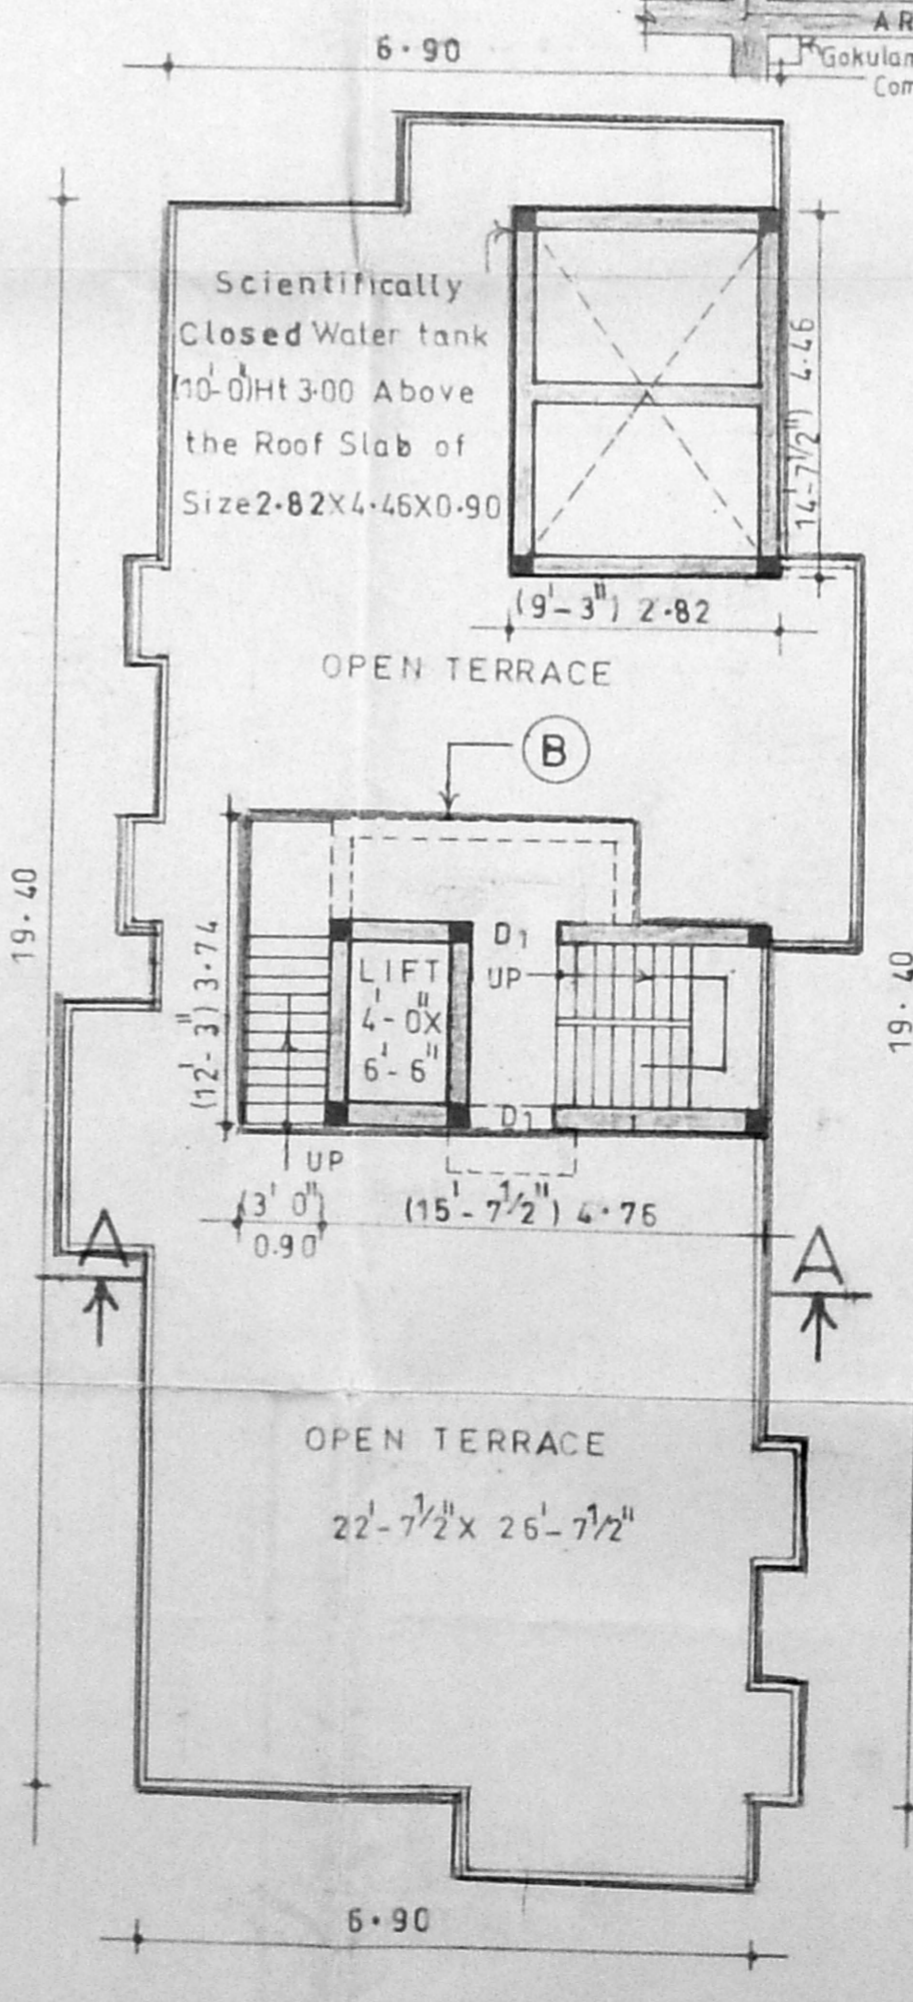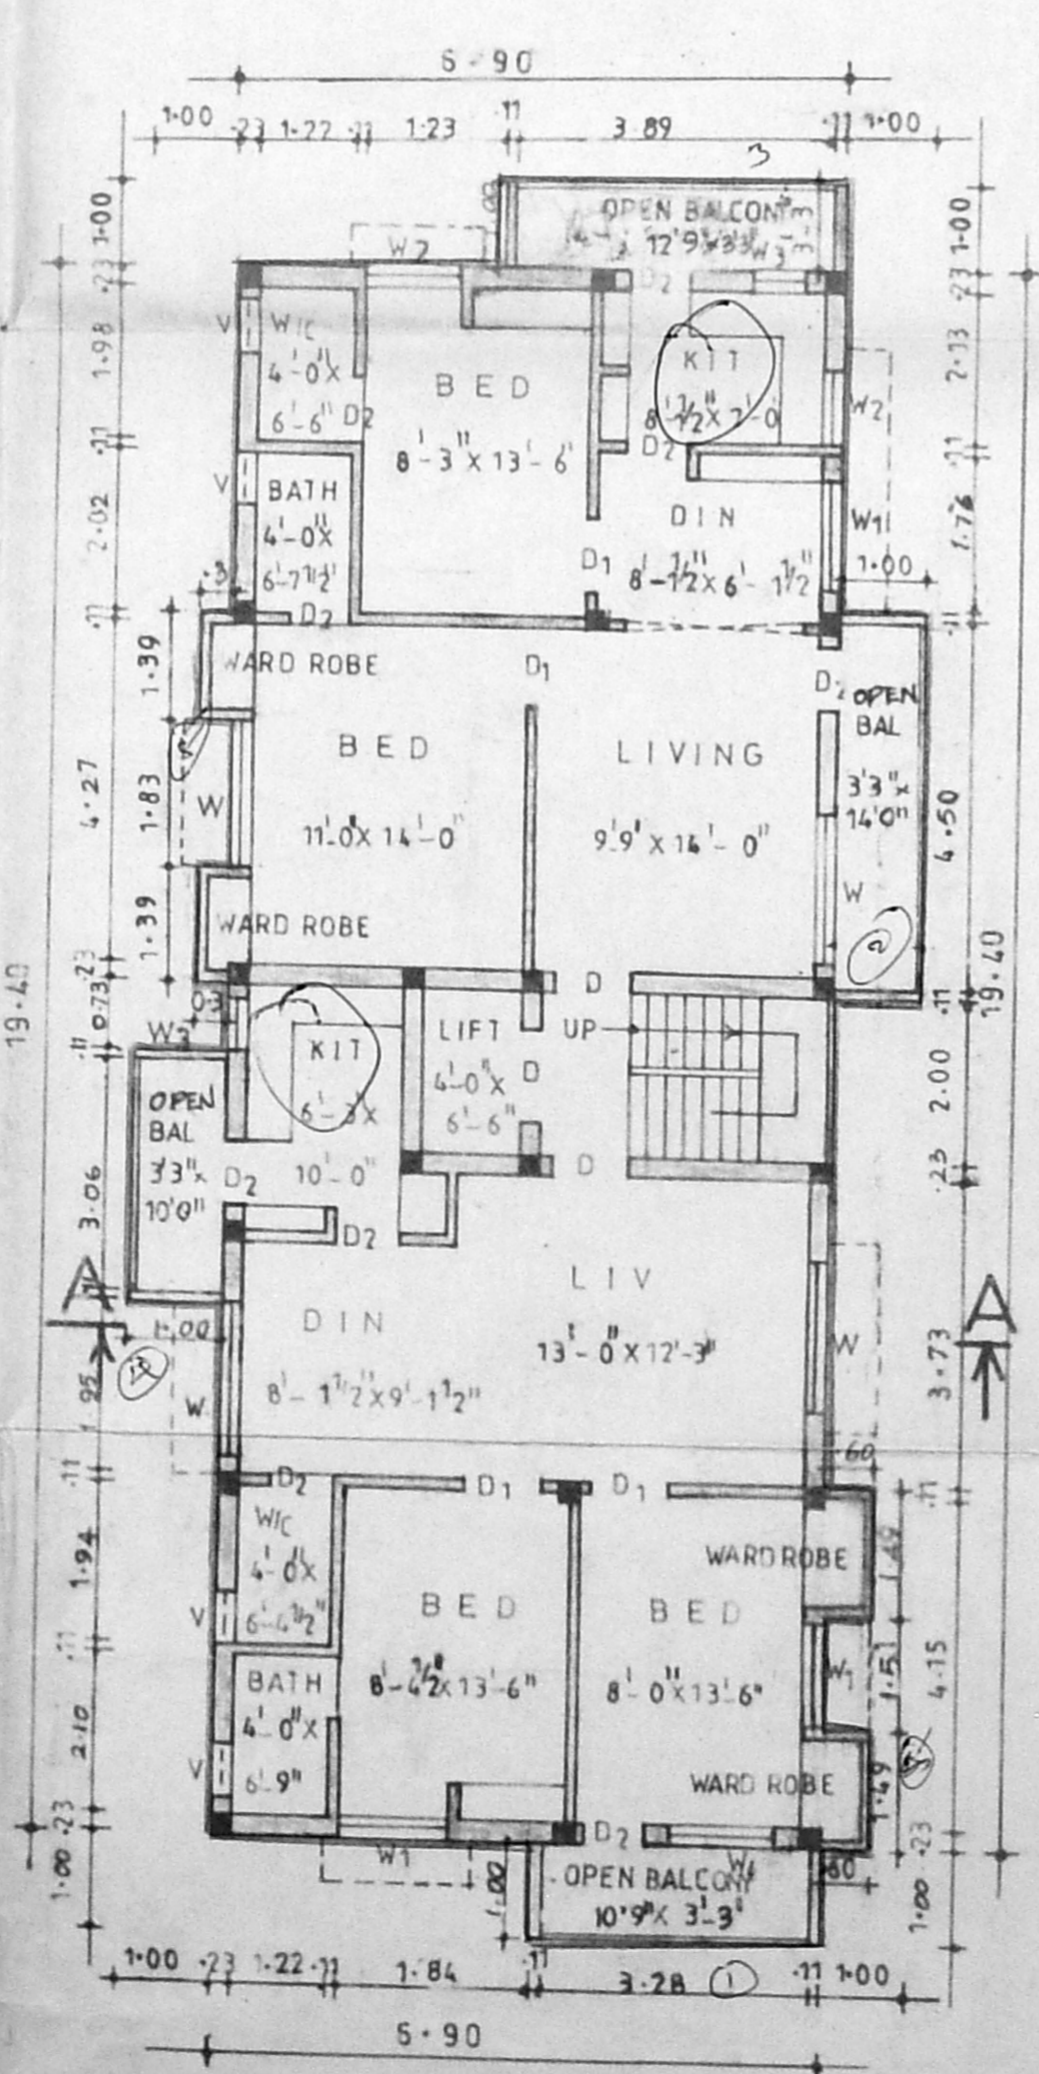


SCHEDULE OF JOINERY 26/7/1997

TYPE	DESCRIPTION	SIZE
D	DOOR	1-10 X 1-95
D1	DOOR	0-90 X 1-95
D2	DOOR	0-90 X 1-95
W	WINDOW	1-80 X 1-80
W1	WINDOW	1-20 X 1-80
W2	WINDOW	0-90 X 1-80
W3	WINDOW	0-60 X 1-10
V	VENTILLATOR	0-50 X 0-90

NOTE: ALL DIMENSIONS AS PER N.B.C. ALL DIMENSIONS ARE IN METRE.

REFERENCE: PROPOSED BOUNDARY ROAD

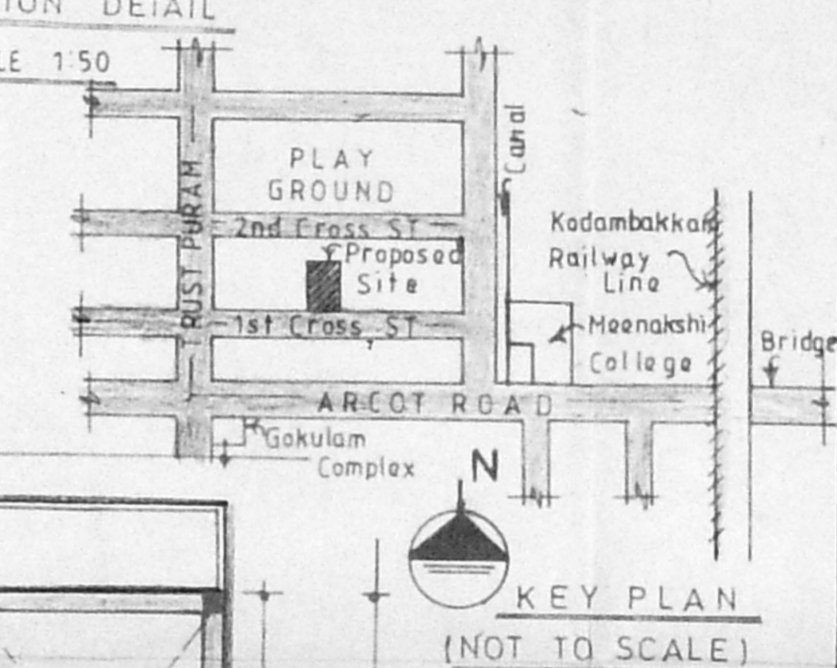

Proposed Residential Flats At NO:33, First Street, Trust Puram, Chennai-24, Block No:25, T.S.No:21, Puliur Chennai, Kodambakkam Village.



OWNER: M. S. Sarafji

SCALE: 1/8" = 0' DATE: 17-08-97

ARCHITECT: M. M. SURENDRAN, M. ARCH., I. I. T. M. T. P., M. I. I. P. A., M. C. A. 13, JAGADAMBAL STREET, T. N. AGAR, MADRAS-600 017. CLAS. No. 56/85-86

M. M. SURENDRAN, M. ARCH., I. I. T. M. T. P., M. I. I. P. A., M. C. A. 13, JAGADAMBAL STREET, T. N. AGAR, CHENNAI-600 017.