

COMPOUND WALL DETAIL





SCHEDULE OF JOINERY

D	DOOR/WINDOW	8'-0" x 7'-0"	(2.44 x 2.13)
D1	DOOR	5'-0" x 7'-0"	(1.52 x 2.13)
D2	DOOR	2'-6" x 7'-0"	(0.76 x 2.13)
W	WINDOW	4'-0" x 4'-0"	(1.22 x 1.22)
W1	WINDOW	6'-0" x 4'-0"	(1.83 x 1.22)
W2	WINDOW	8'-0" x 3'-0"	(2.44 x 0.91)
W3	WINDOW	8'-0" x 4'-0"	(2.44 x 1.22)
W4	WINDOW	3'-0" x 4'-0"	(0.91 x 1.22)
V	VENTILATOR	2'-0" x 2'-0"	(0.61 x 0.61)

SPECIFICATION

USING STD BRICKS SUPER STRUCTURE ON CM 1:5
ALL R.C.C. WORKS WITH SUITABLE REINFORCEMENT
WALL PLASTERING INSIDE AND OUTSIDE WITH CM 1:5
ALL WOOD WORK WITH GOOD QUALITY TEAK WOOD
WHITE WASH & COLOUR WASH THREE COATS
PAINTING ON GRILLS & WOOD WITH THREE COATS OVER
ONE COAT OF PRIMER WITH APPROVED PAINT
CEILING PLASTERING WITH CM 1:3

NOTE: All Dimensions are in Metre

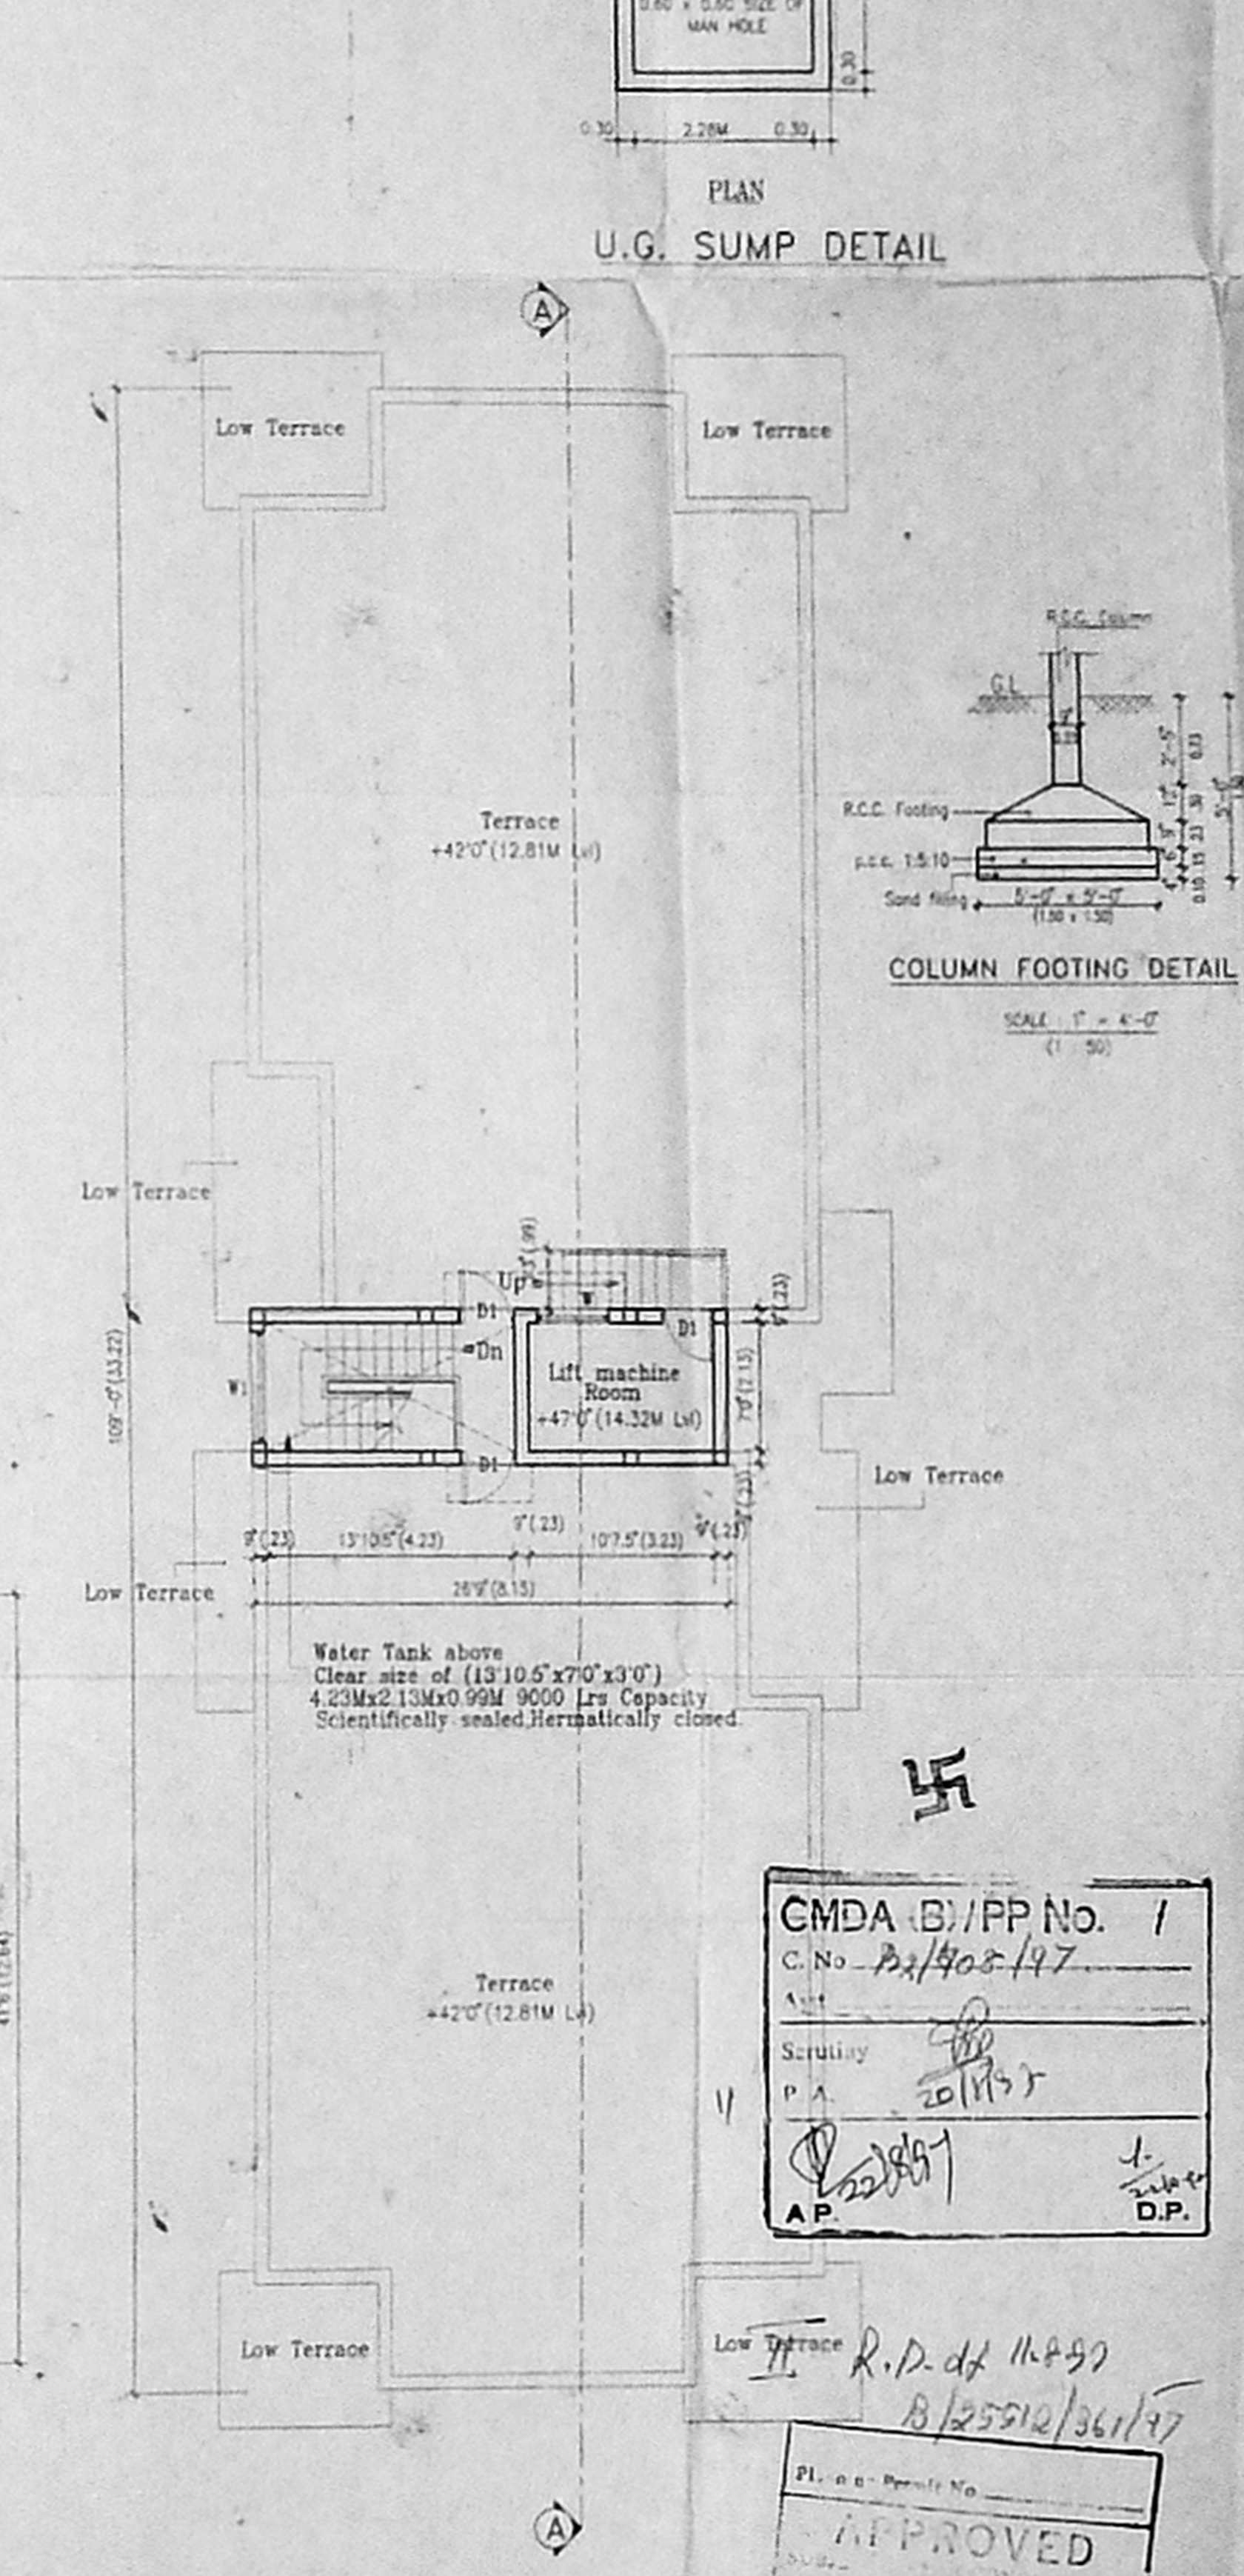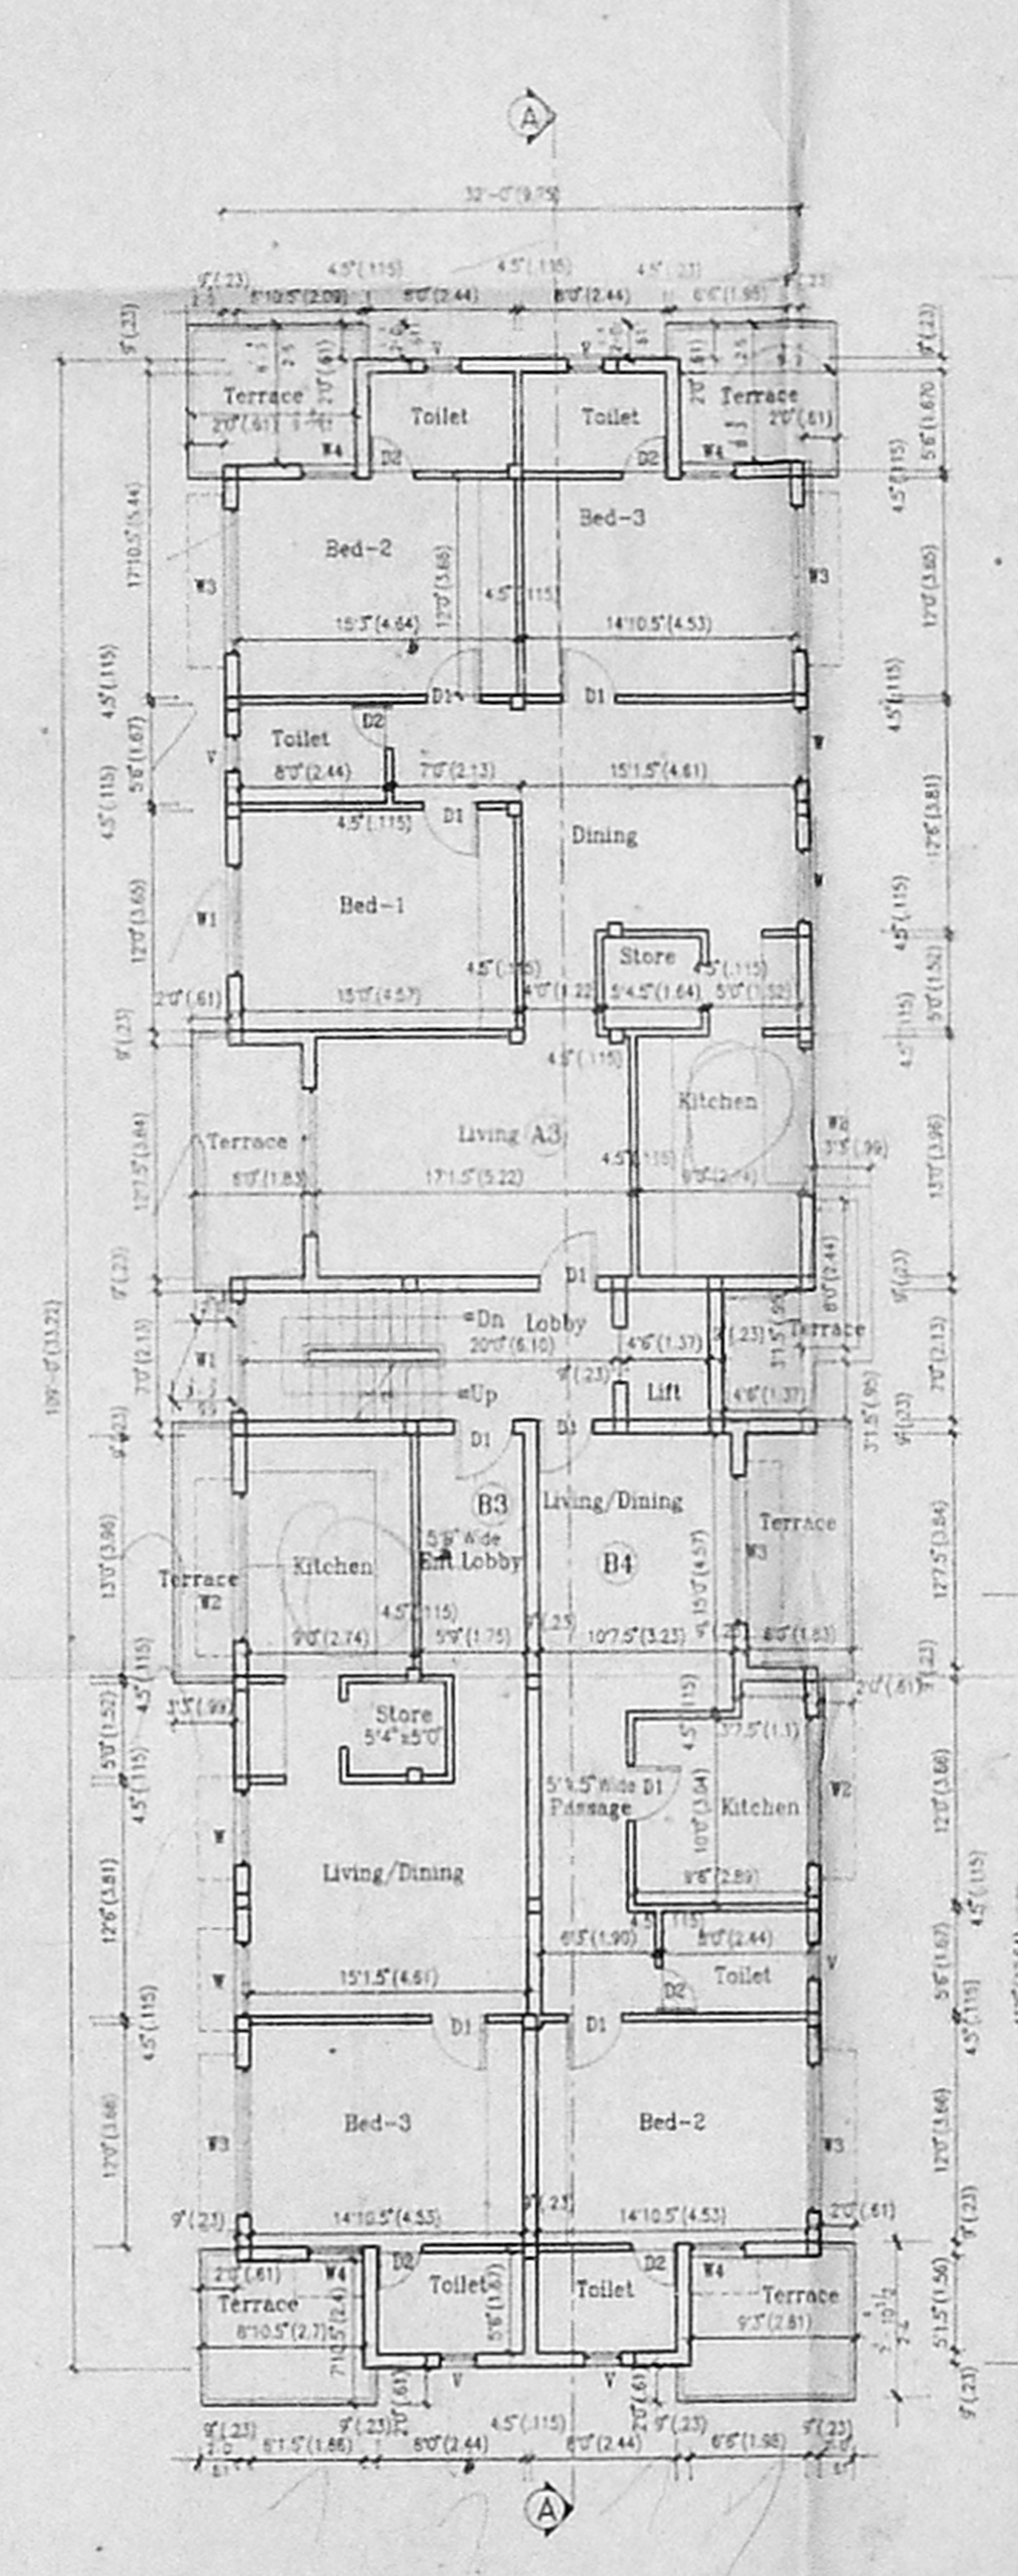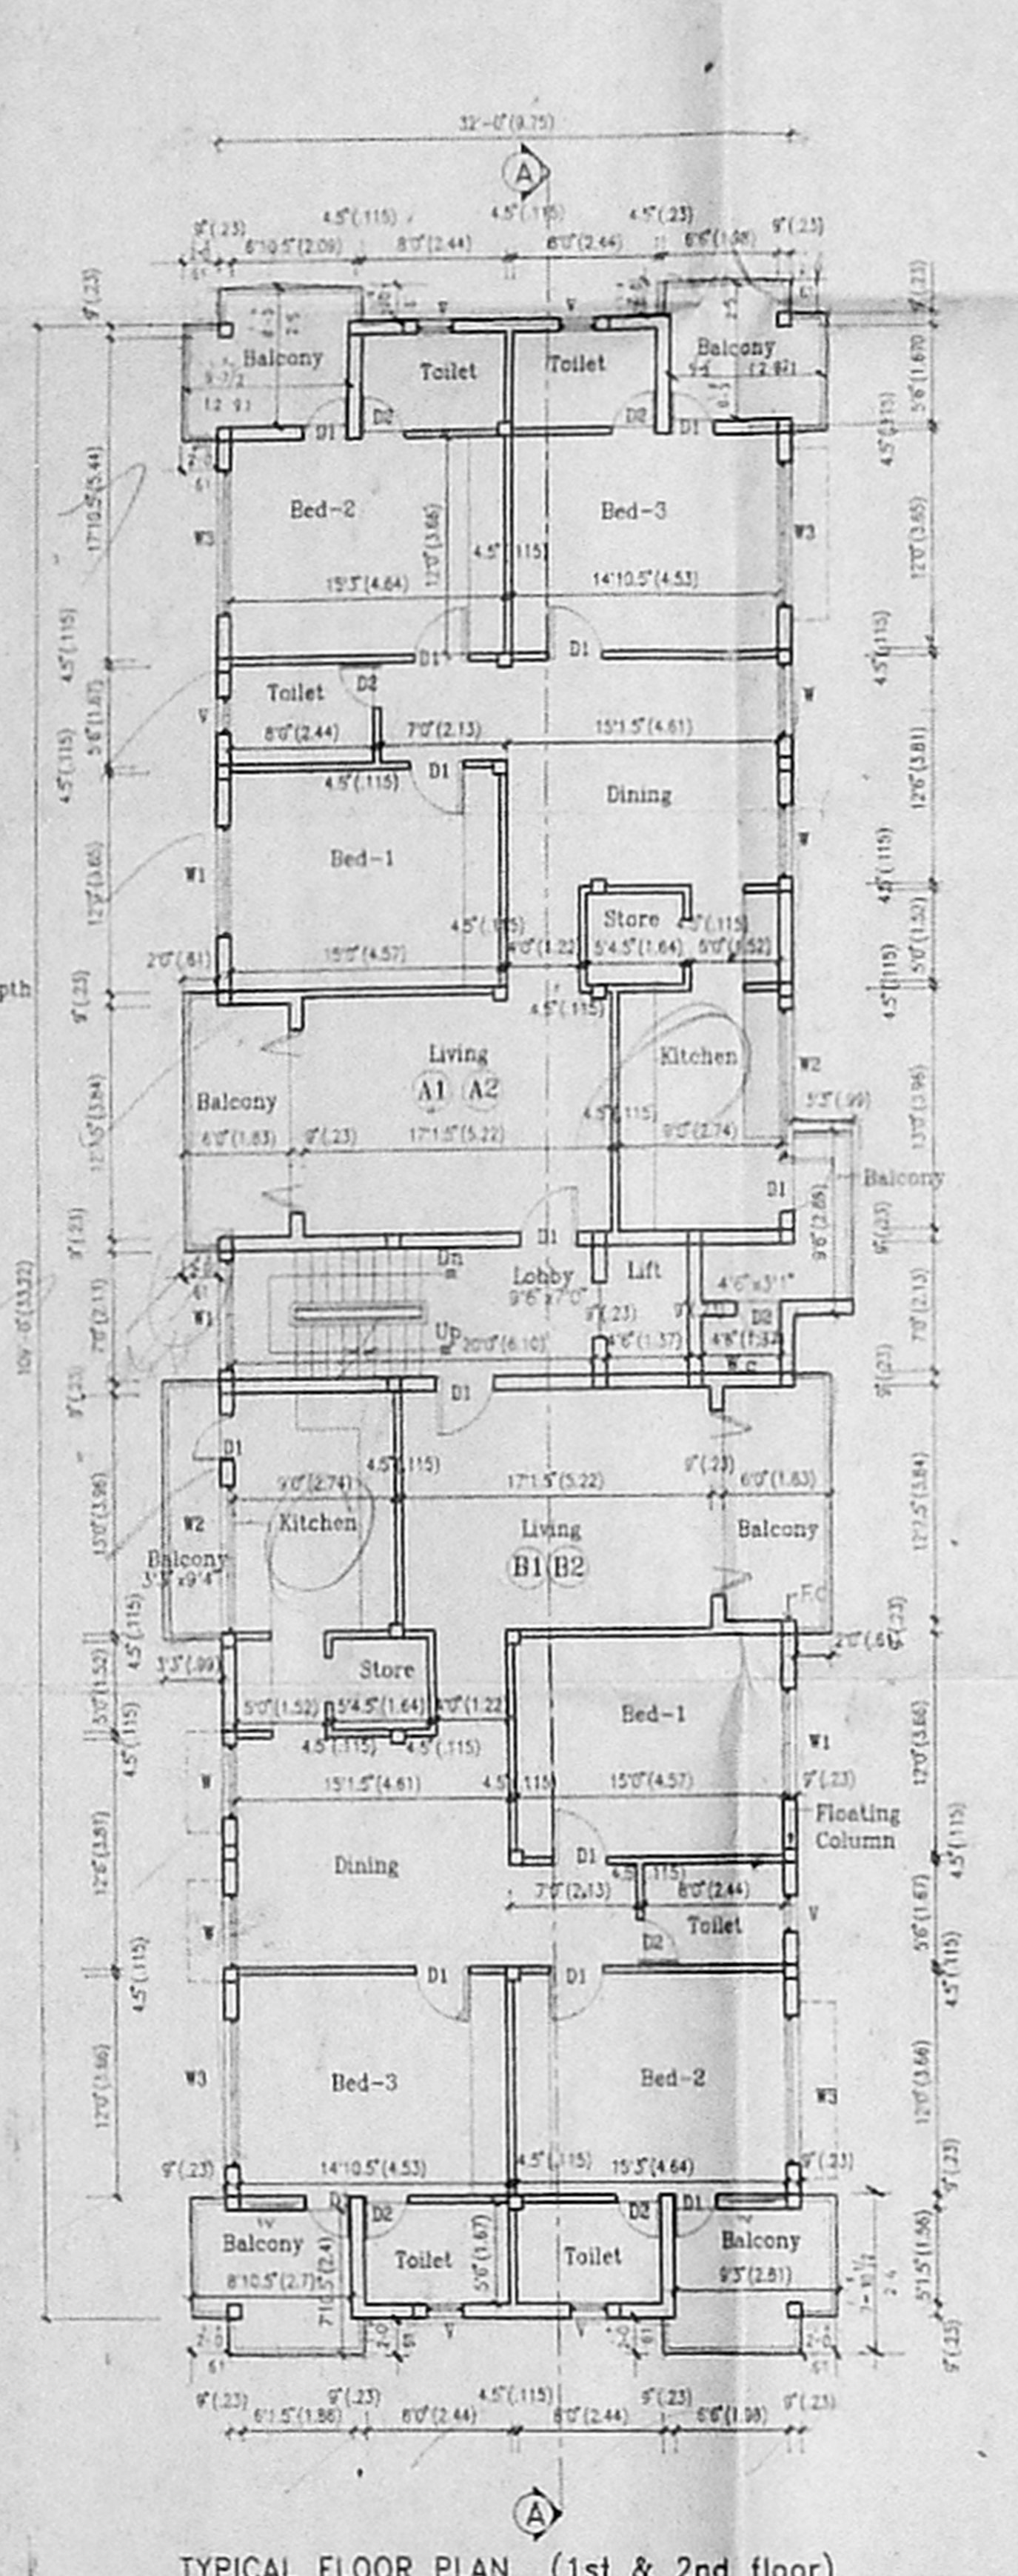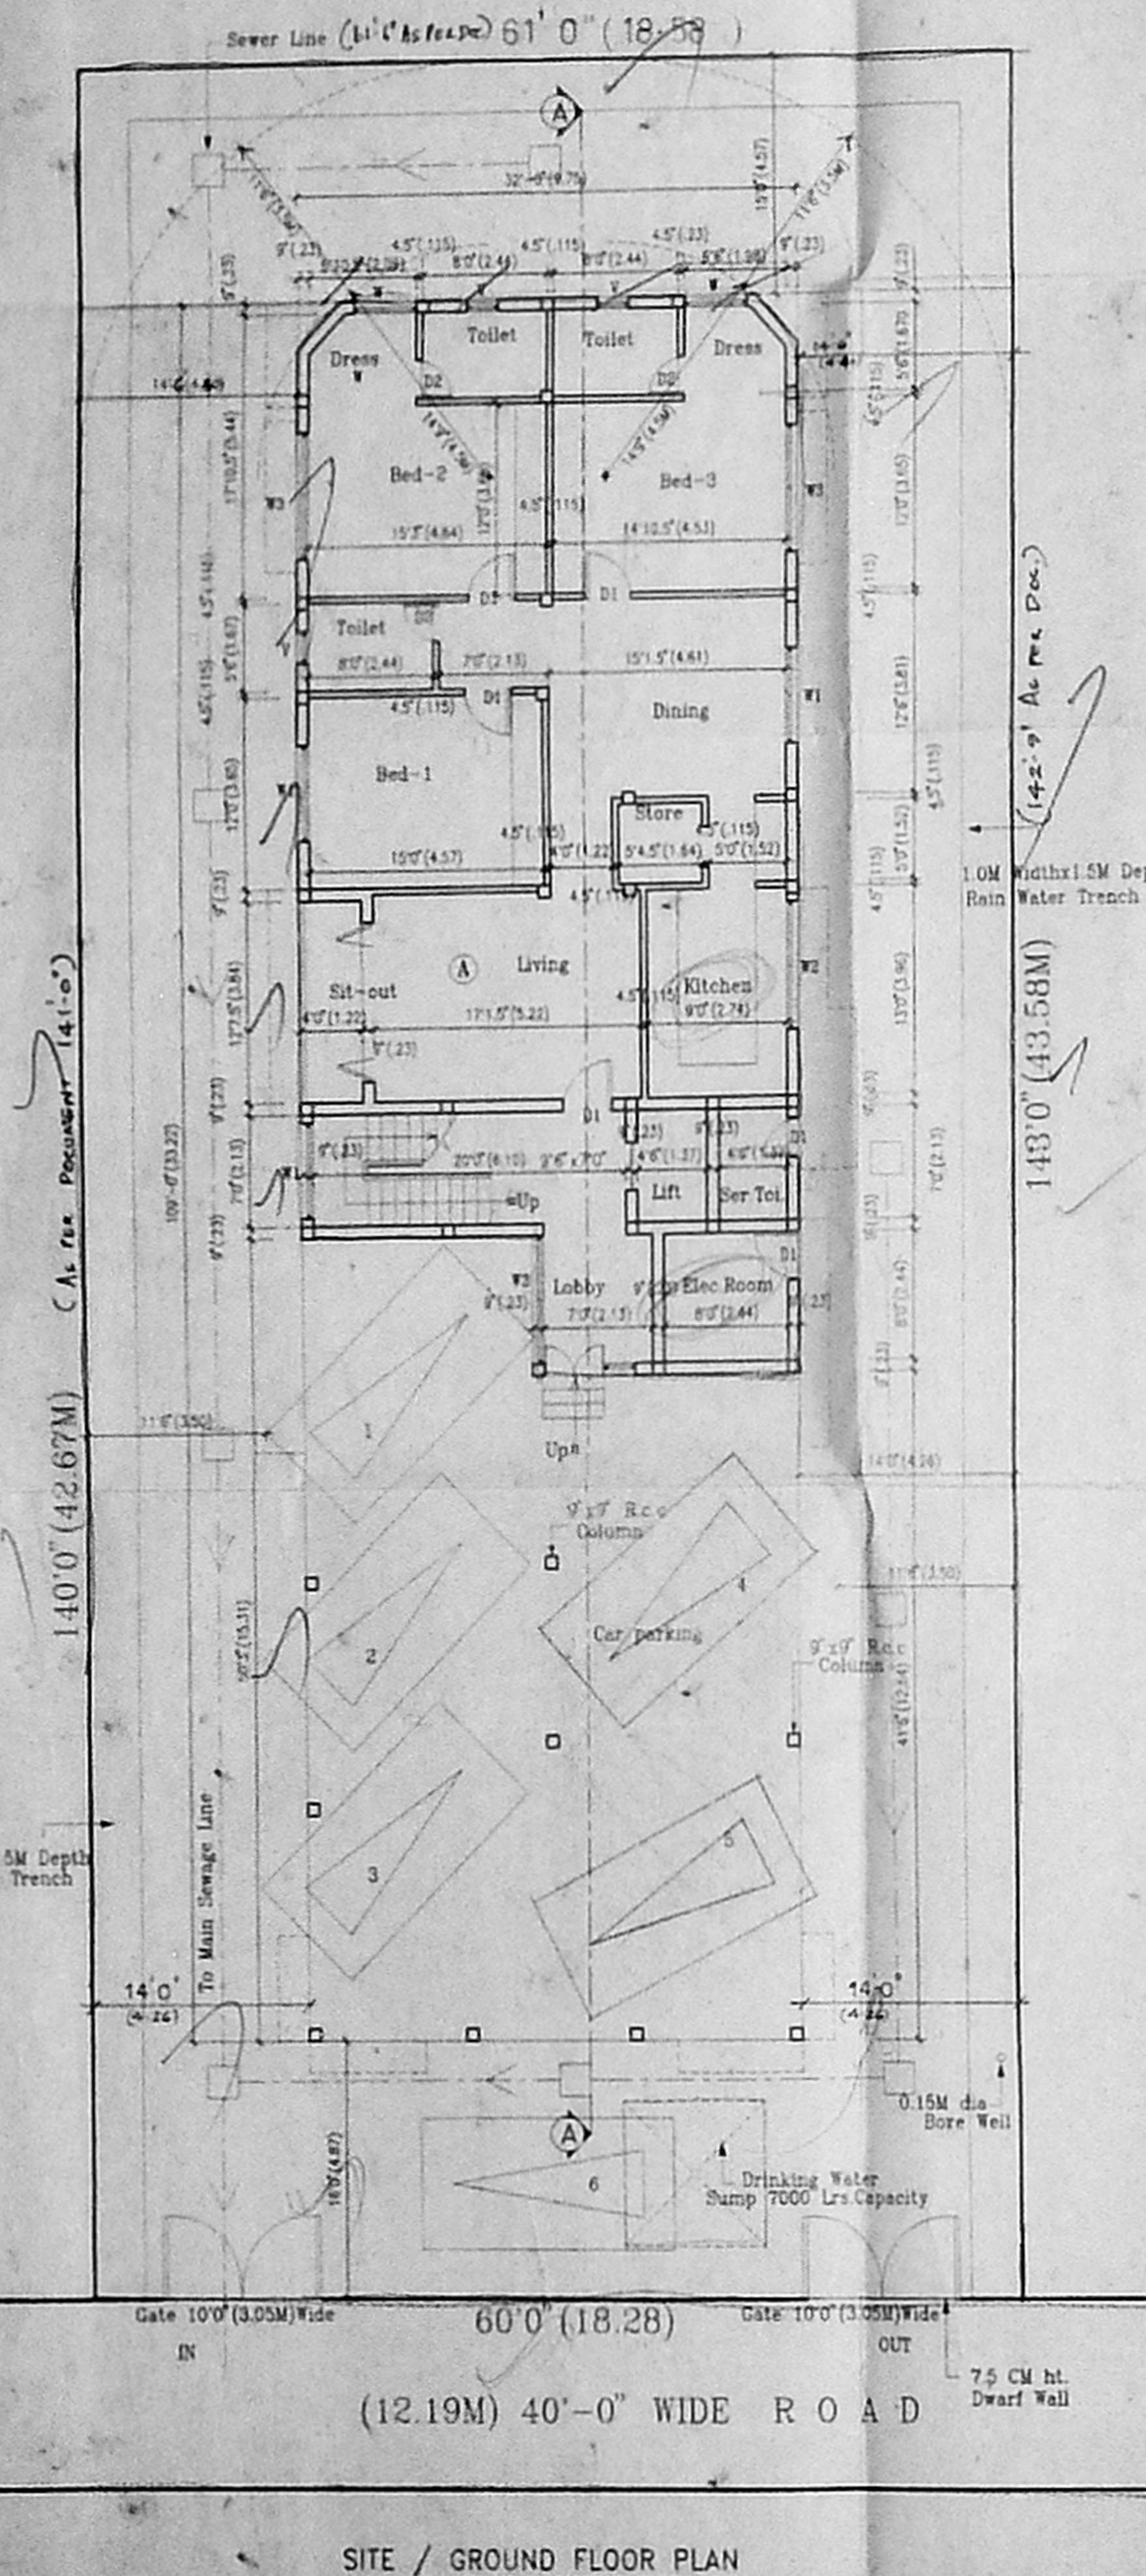

CMDA B/PP No. 1
C.No. B/408/47

APPROVED

DATE: 17/02/97

SCALE: 1" = 8'-0" (1:100)

AREA STATEMENT

AREA STATEMENT	F.S.I		Non F.S.I	
	Sq Ft	Sq M	Sq Ft	Sq M
PLOT AREA	8485	788.25		
GROUND FLOOR AREA	1906	178.18	117	10.86
FIRST FLOOR AREA	3737	347.16		
SECOND FLOOR AREA	3737	347.16		
THIRD FLOOR AREA	3185	296.88		
HEAD ROOM + LIFT MACHINE ROOM AREA			207	19.08
TOTAL	12565	1167.58		
ALLOWABLE F.S.I	12717	1182.33		
ACHIEVED F.S.I	12565	1167.58		

REQUIRED CAR PARKING - 6
PROVIDED CAR PARKING - 6

PROJECT

PLAN SHOWING PROPOSED APARTMENTS
AT DOOR NO 22, 1st MAIN ROAD,
R.A.PURAM
R.S.NO. 3973/6 OF MYLAPORE DIVISION
BLOCK NO 88 MYLAPORE-TRIPPLICANE TALUK

DRG TITLE: AUTHORITIES APPROVAL PLAN

JOB NO: 9702

SCALE: 1" = 8'-0" (1:100)

DATE: 17.02.97

ARCHITECTS: JEEVAN & ASSOCIATES
47, BARNABY ROAD,
CHENNAI - 600 010.

DRGNO/REVNO: 50