
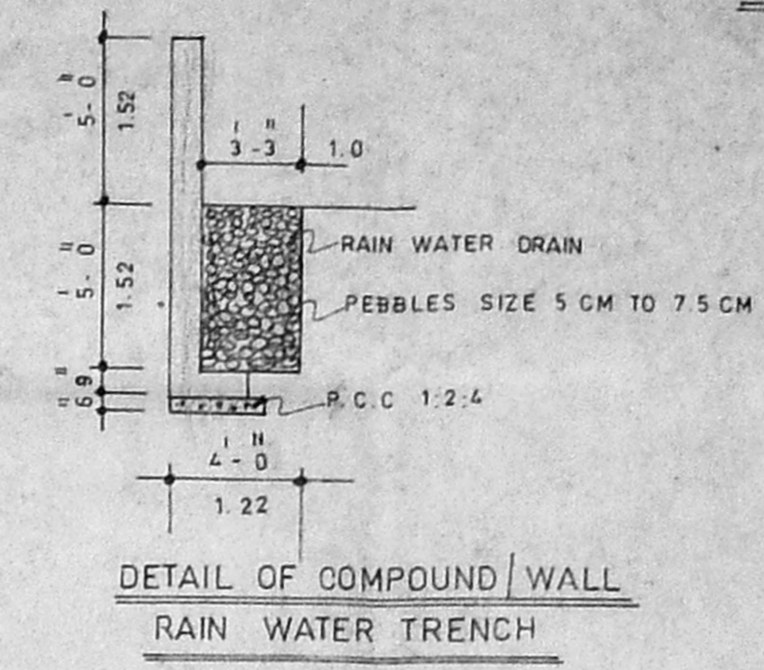
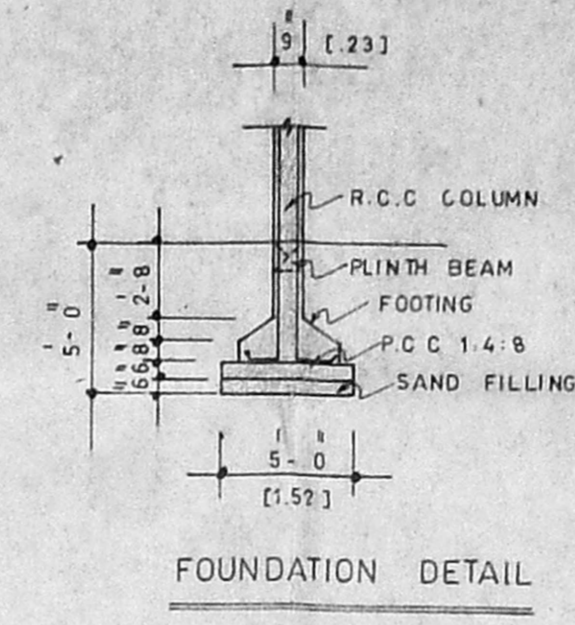


PLAN SHOWING THE PROPOSED RESIDENTIAL FLATS AT DOOR NO -27, SAROJINI STREET  
T-NAGAR , CHENNAI -17. T.S NO-7780 & 6071, BLOCK NO :- 135.

**SPECIFICATIONS**

FOUNDATION SHALL BE OF R.C.C COLUMN  
WALLS SHALL BE OF B.W IN C.M 1:5  
ROOFING SHALL BE OF R.C.C 1:2:4  
WEATHERING COURSE: TWO COURSE OF  
BITUMEN WITH FLAT TILES ABOVE.  
LINTEL CUM SUNSHADE SHALL BE OF  
R.C.C 1:2:4  
FLOORING SHALL BE OF MOSAIC TILES








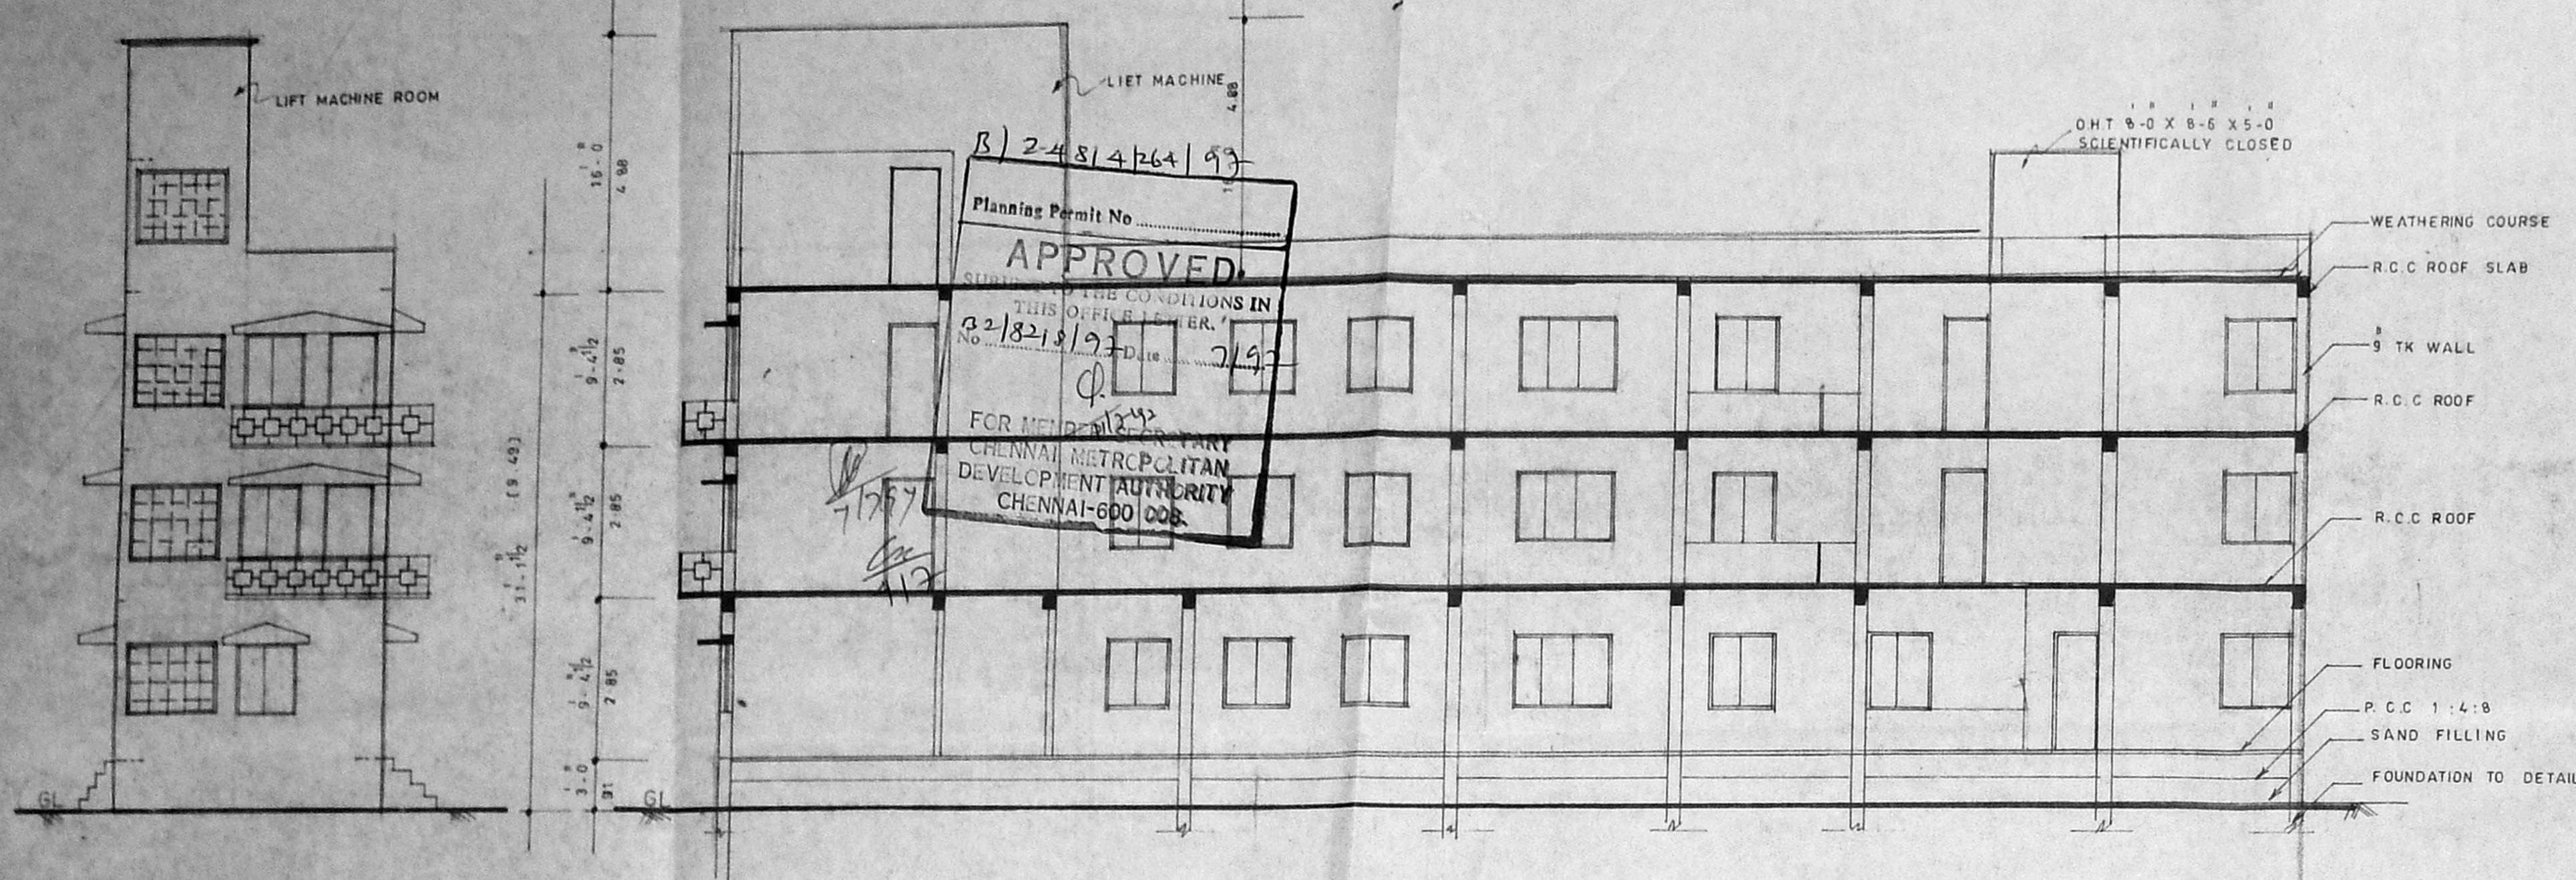


**SCHEDULE OF JOINERY**

D	Door	3-3 X7-0	1000 X2135
D1	Door	3-0 X7-0	915 X2135
D2	Door	2-6 X7-0	750 X2135
W	Window	4-0 X4-6	1220 X1372
W1	Window	6-0 X4-6	1830 X1372
V	Ventilator	3-0 X2-6	915 X750

**AREA STATEMENT**

	S.F.T	SQ M
Total plot area	5494.00	510.60
Ground floor area	1793.50	166.70
First floor area	1823.50	169.50
Second floor area	1823.50	169.50
Total area	5440.50	505.70
Plot coverage	32%	
F.S.I	1.0	

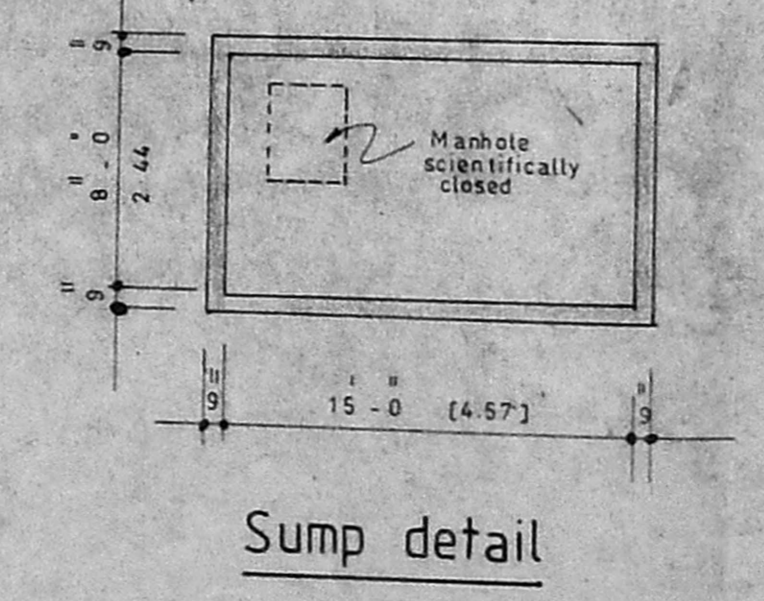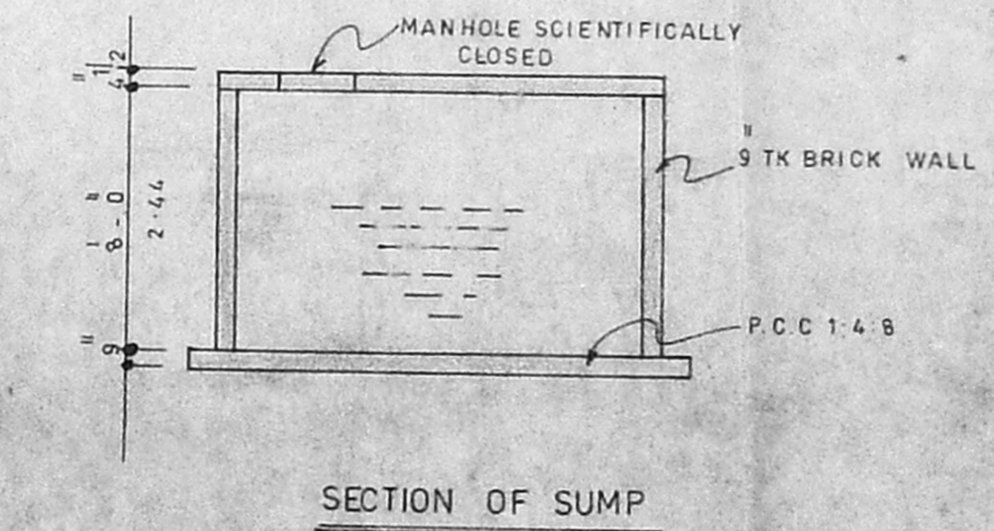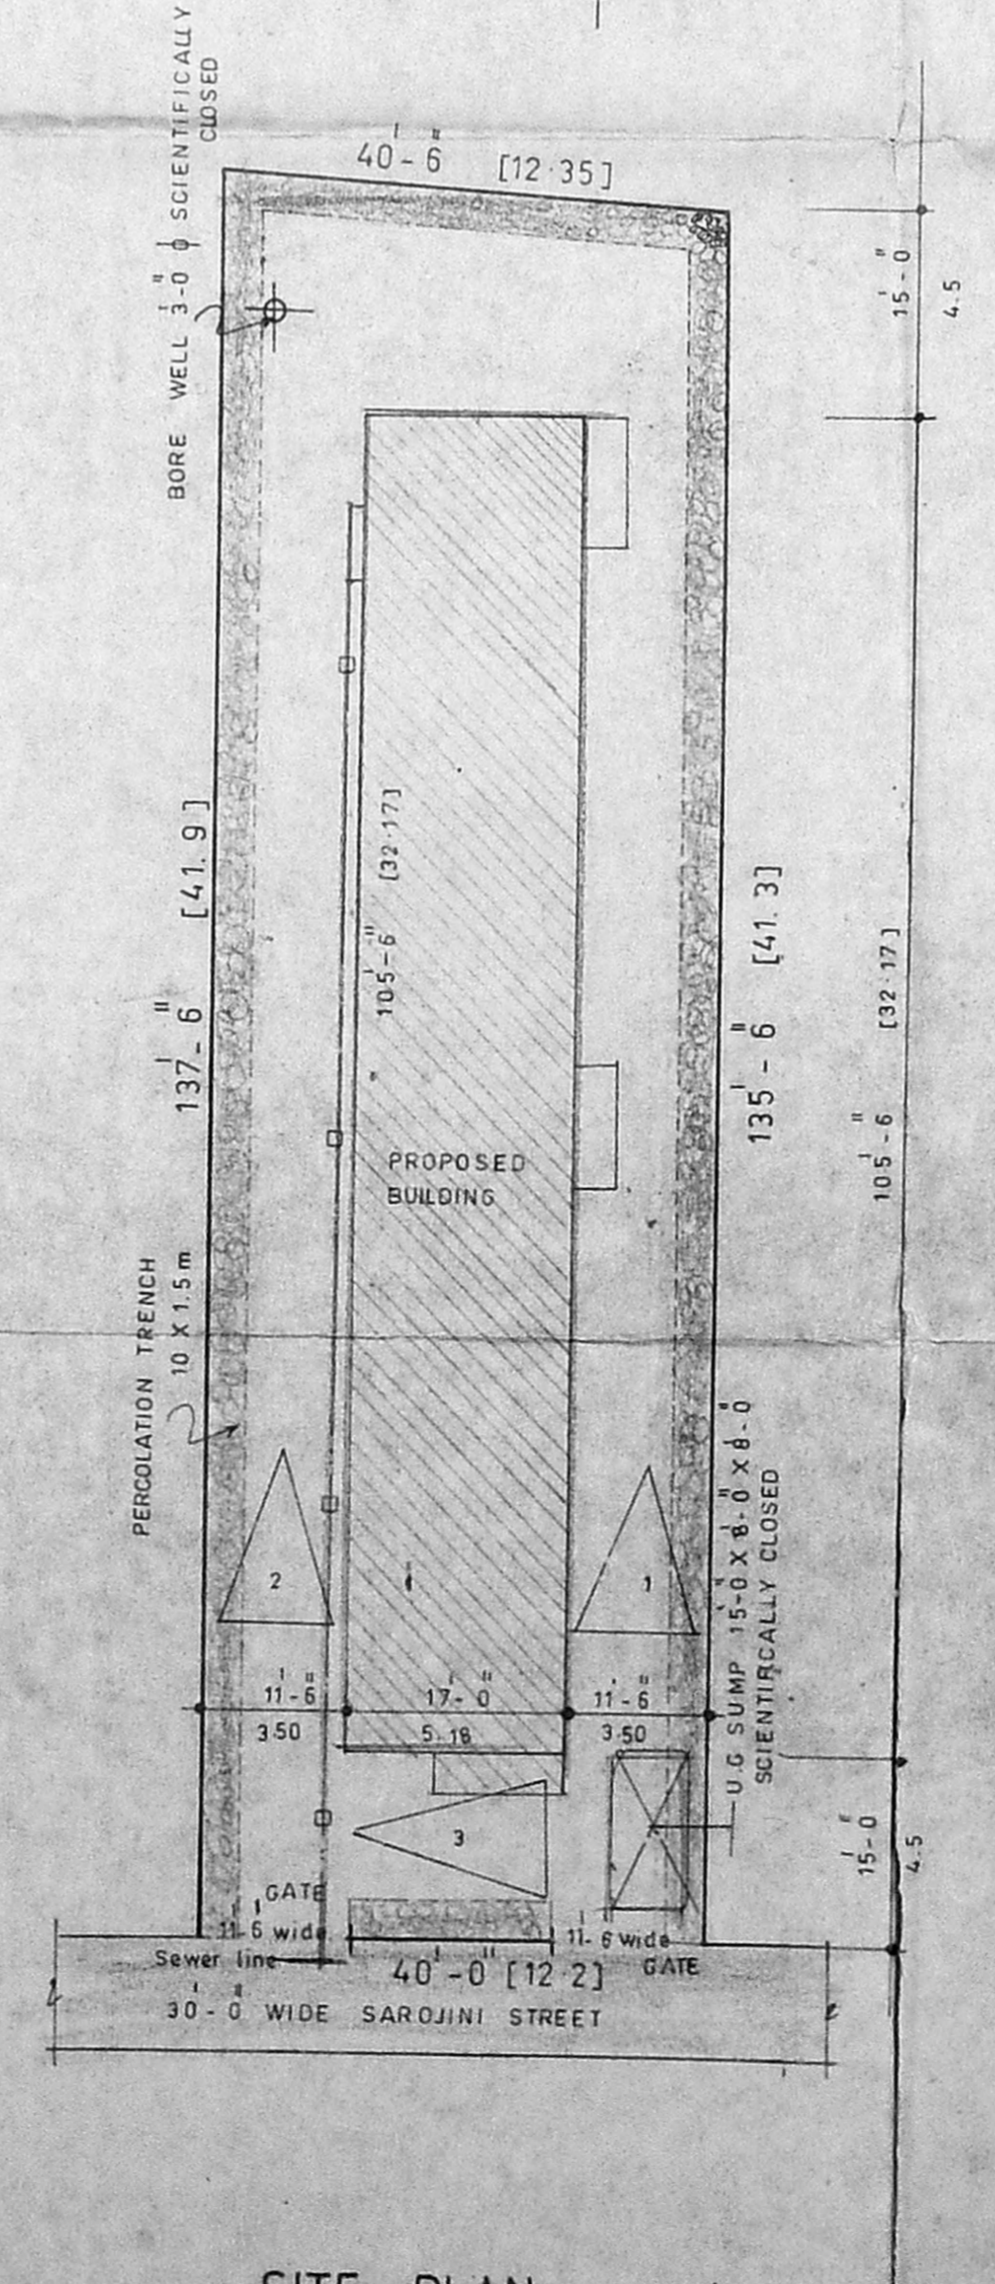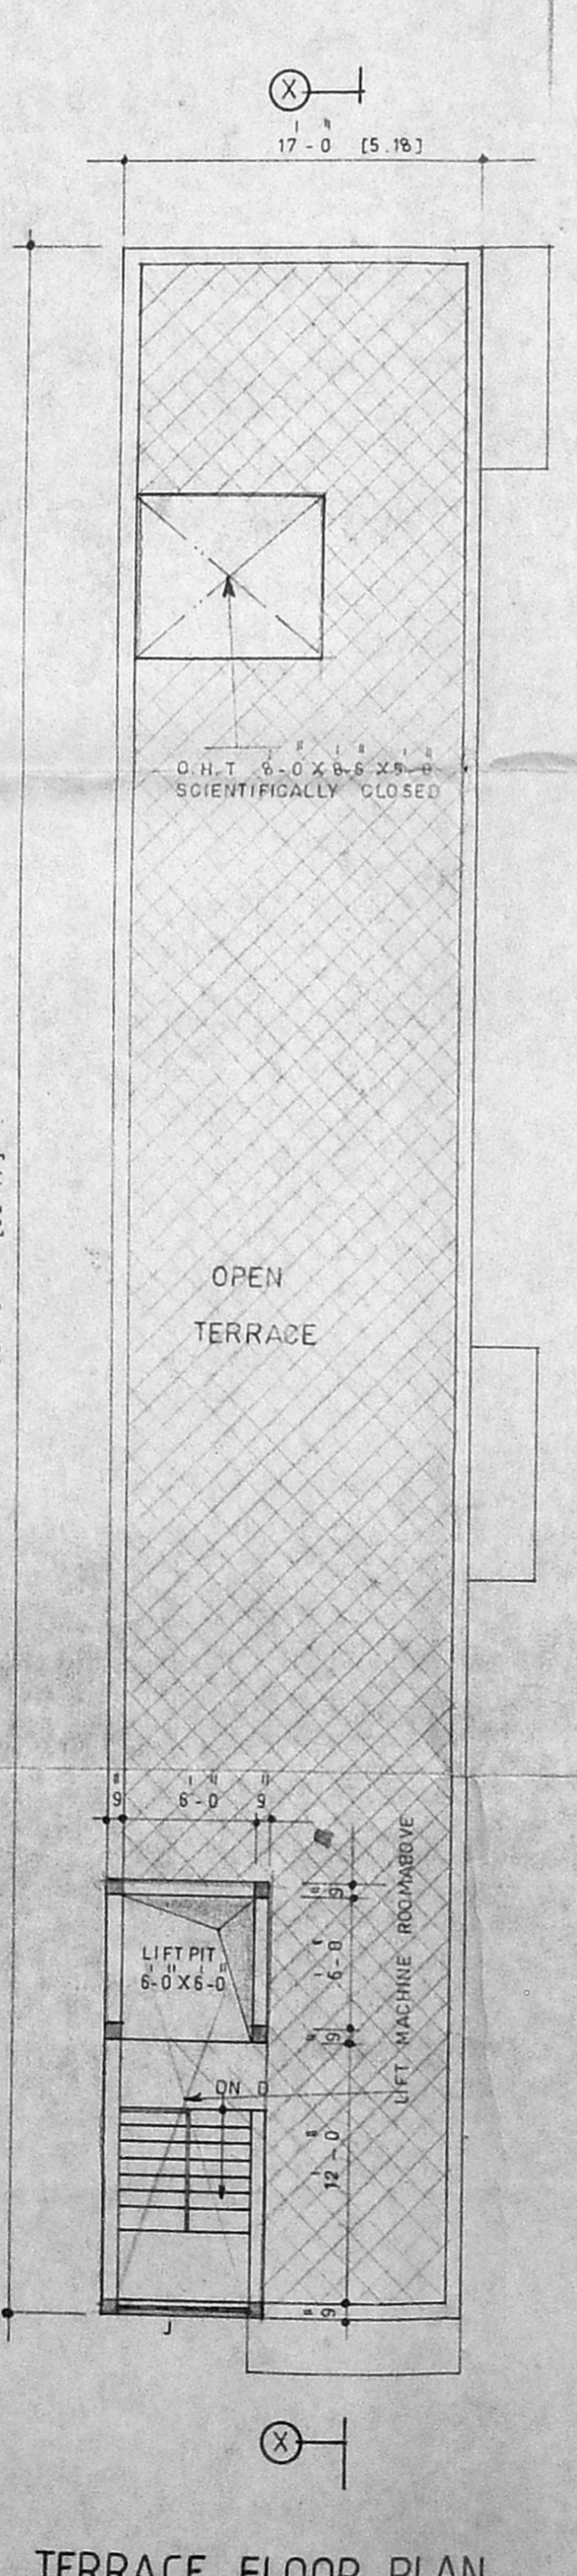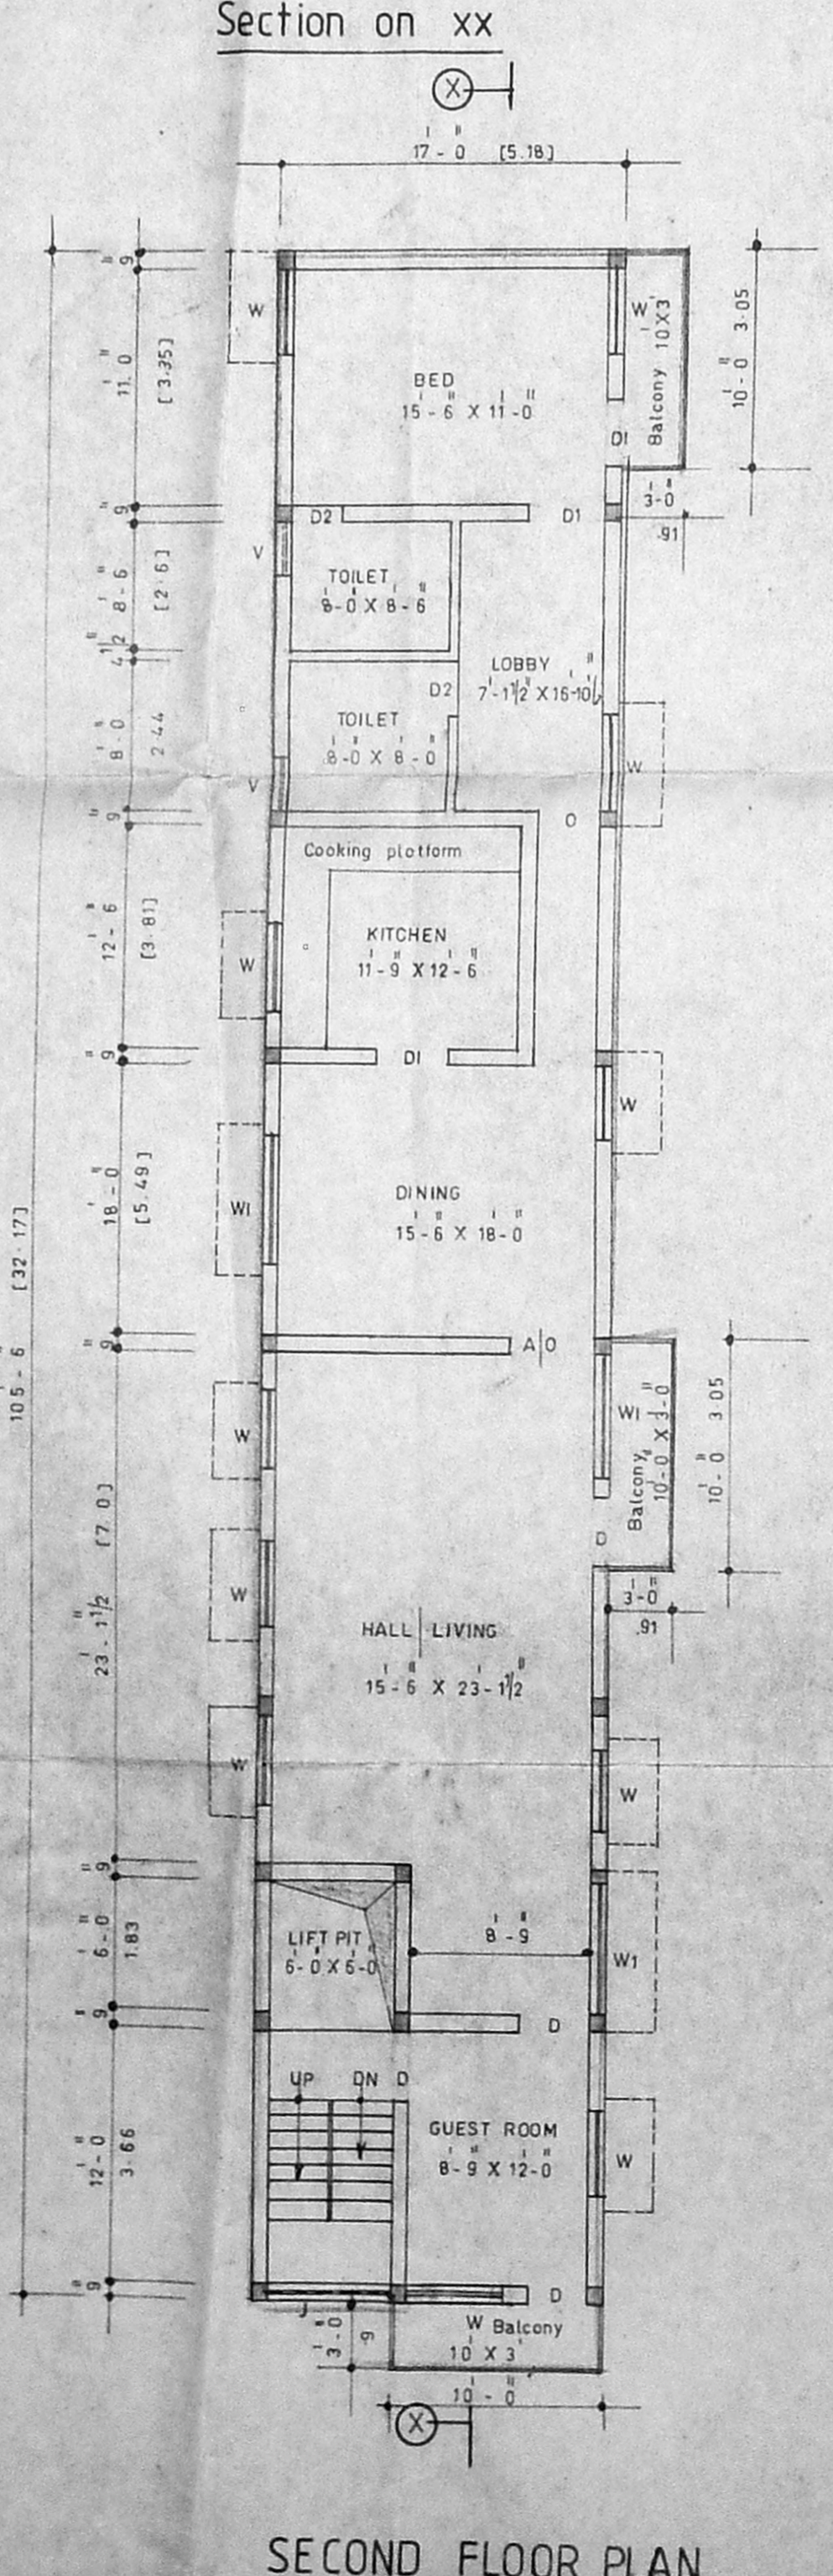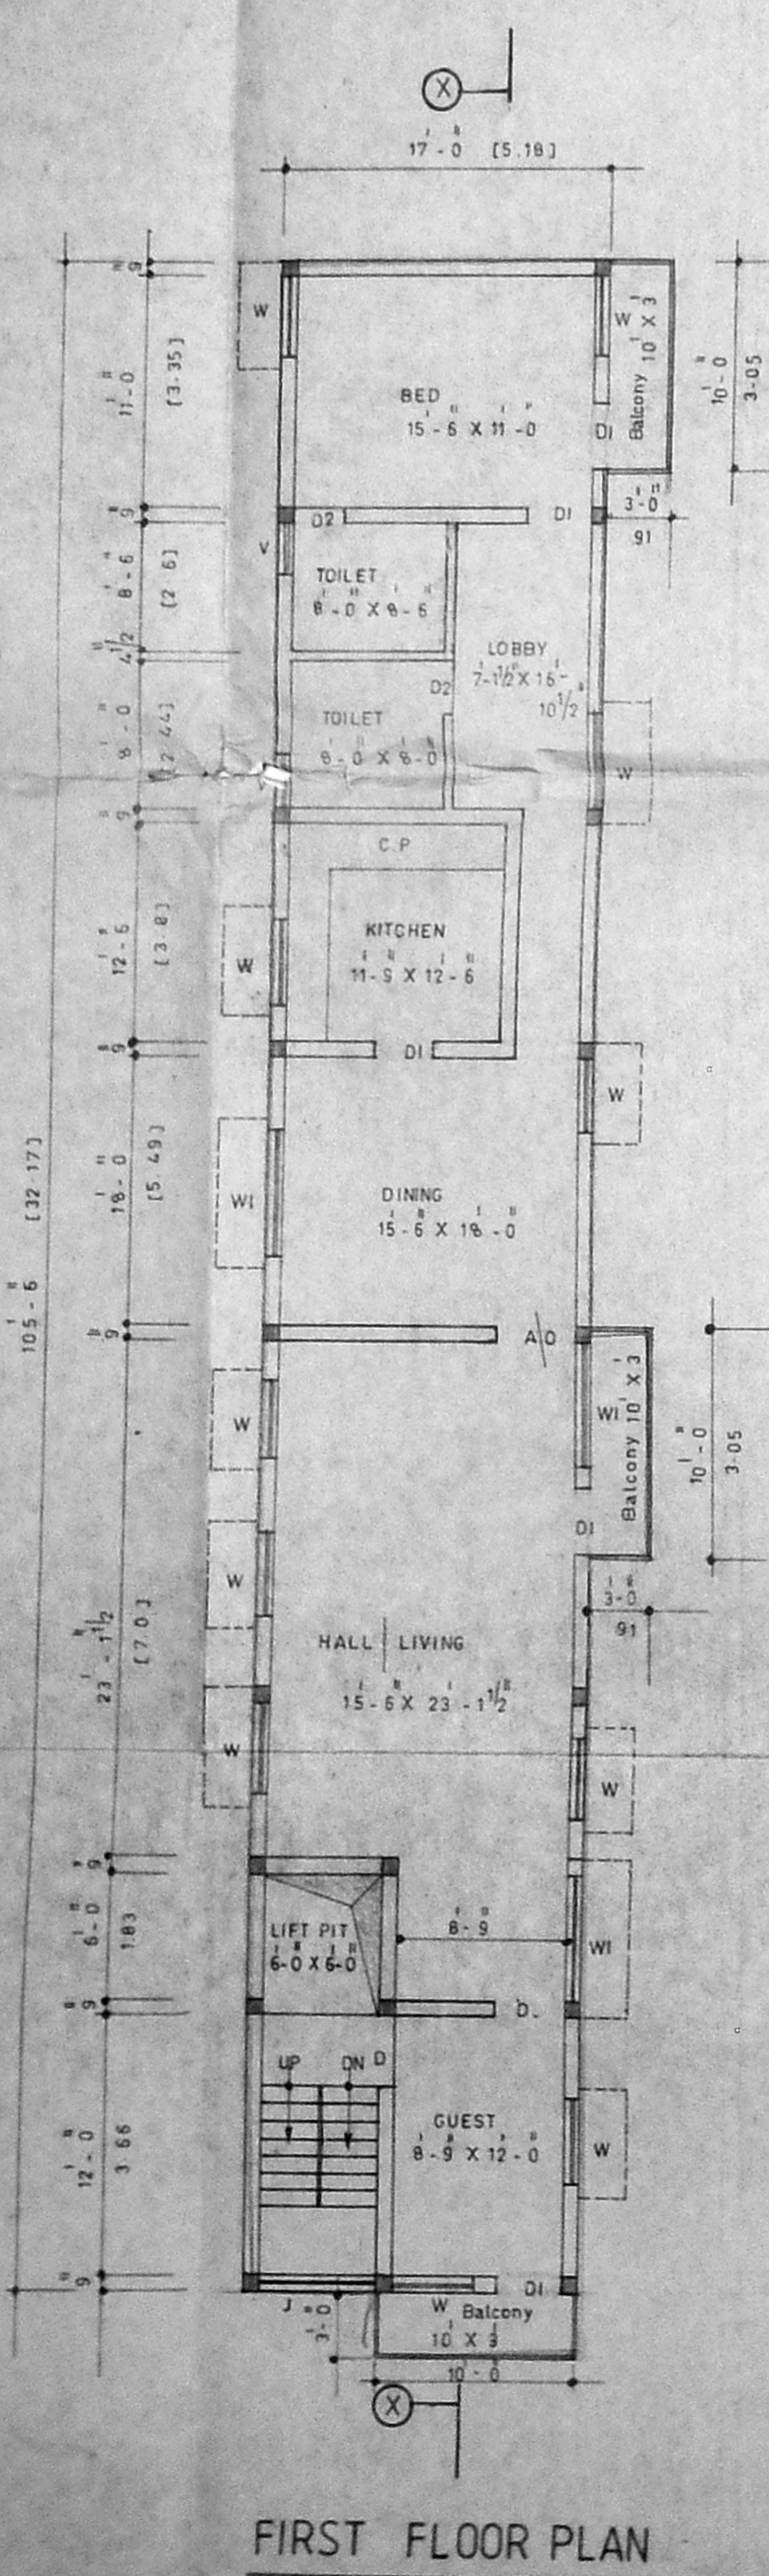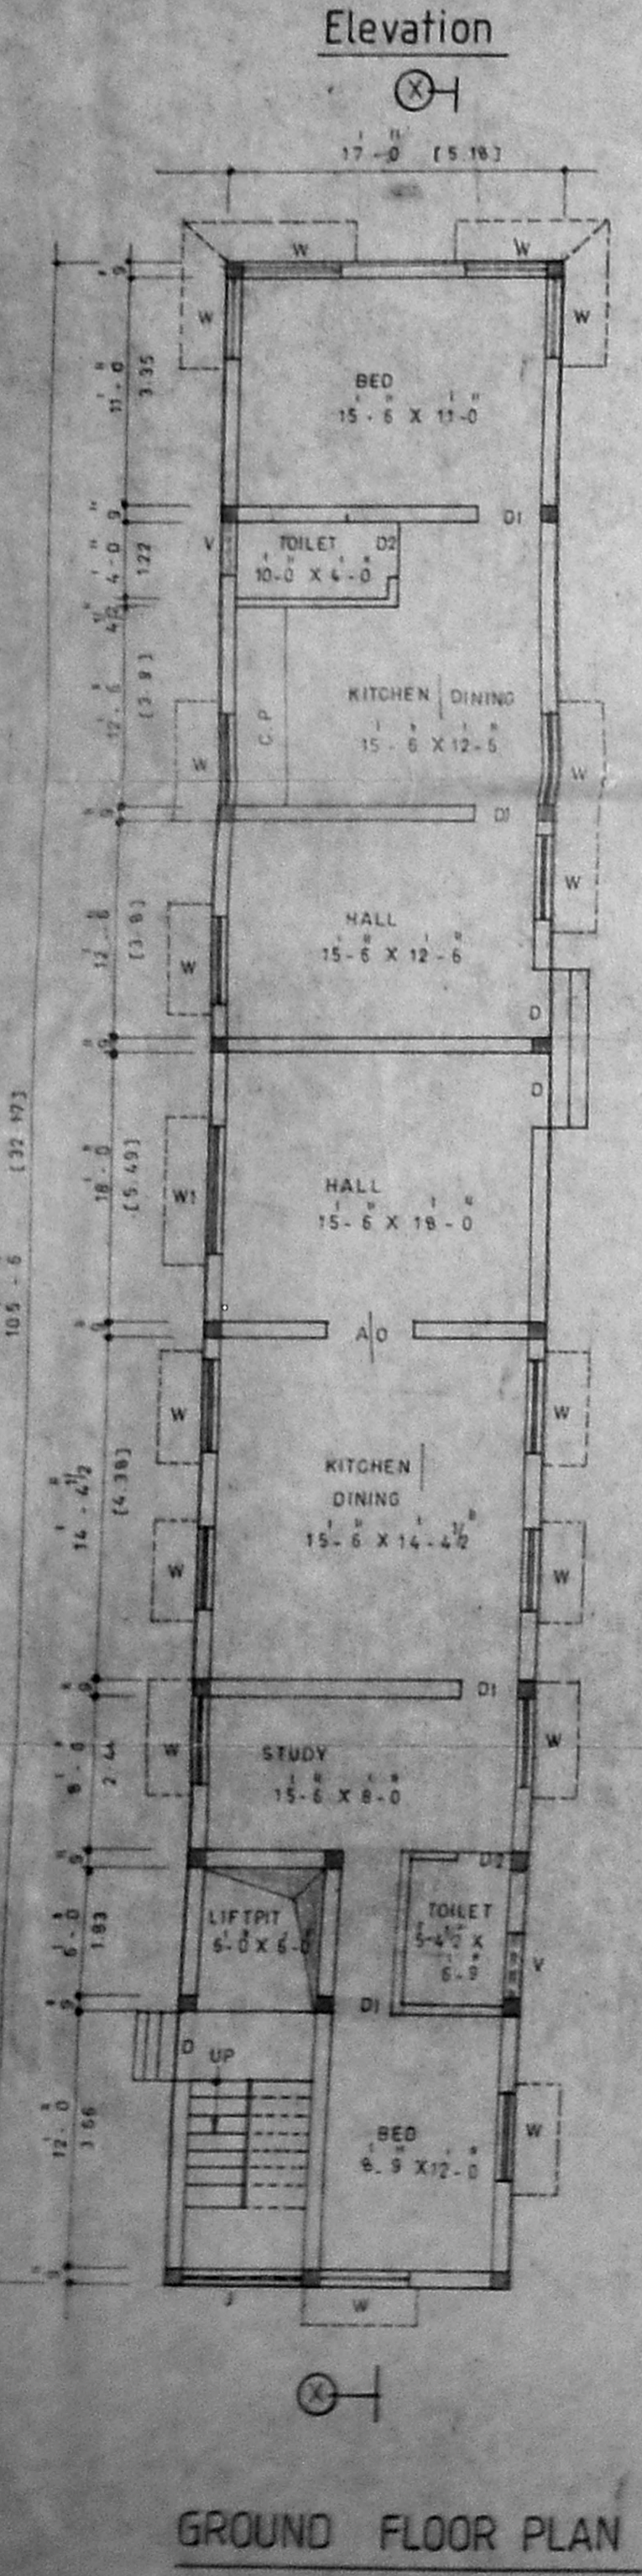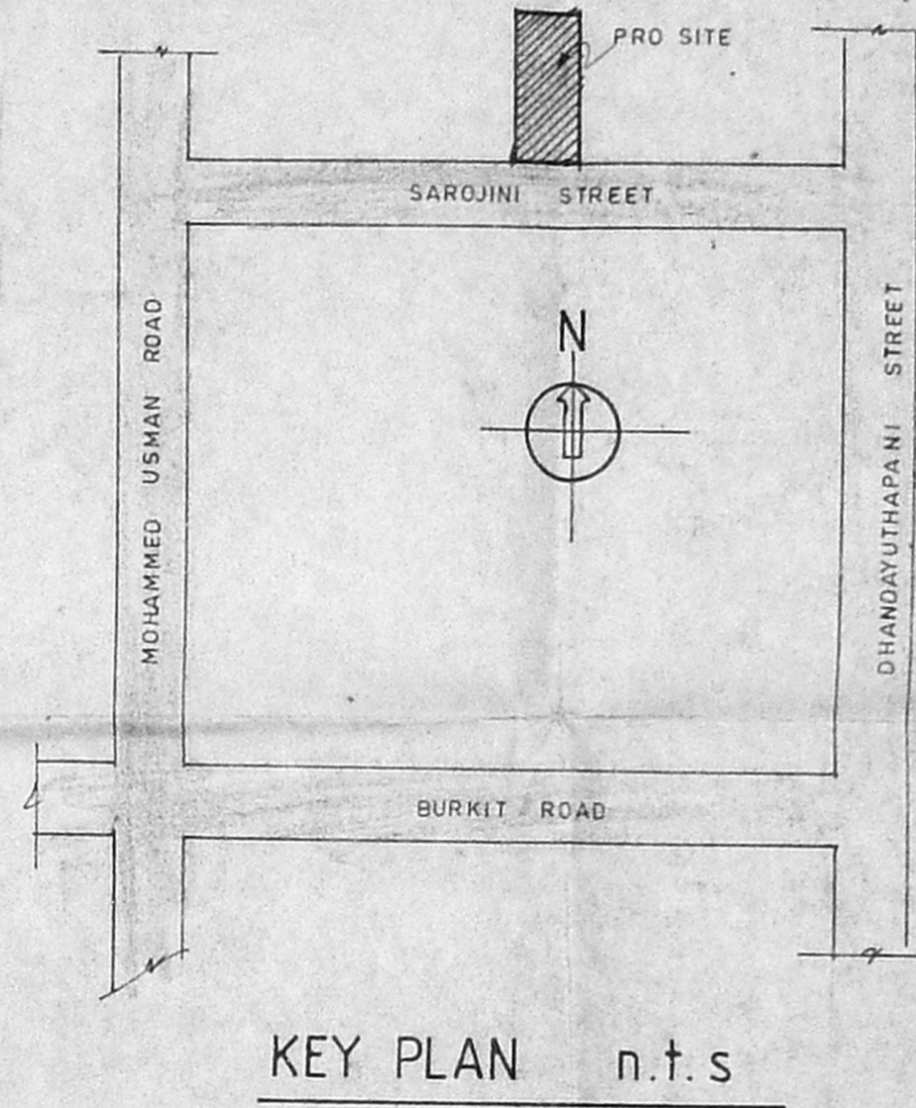

**LEGEND**

- PROPOSED
- ROAD
- BOUNDARY
- SEWER LINE

SCALE: 1:8-0 DATE: 24-3-97  
DRAWN: M. MALAR DRG NO: 285/97

**OWNER**  
(S.S. MOHAMED IBRAHIM)  
(P.A. HOLDER)

**LICENSED SURVEYOR**  
Er. K. VENUGOPAL, Rtd. A.E.E.  
CORPORATION OF CHENNAI  
Civil & Sanitary Engineering consultant  
Licensed surveyor, class no. 320  
Licensed plumber class I metro water  
Sewerage No. water supply no.  
3 Neelakandan street nungambakkam  
Backside of corporation girls higher  
secondary school  
CHENNAI - 600 034.