
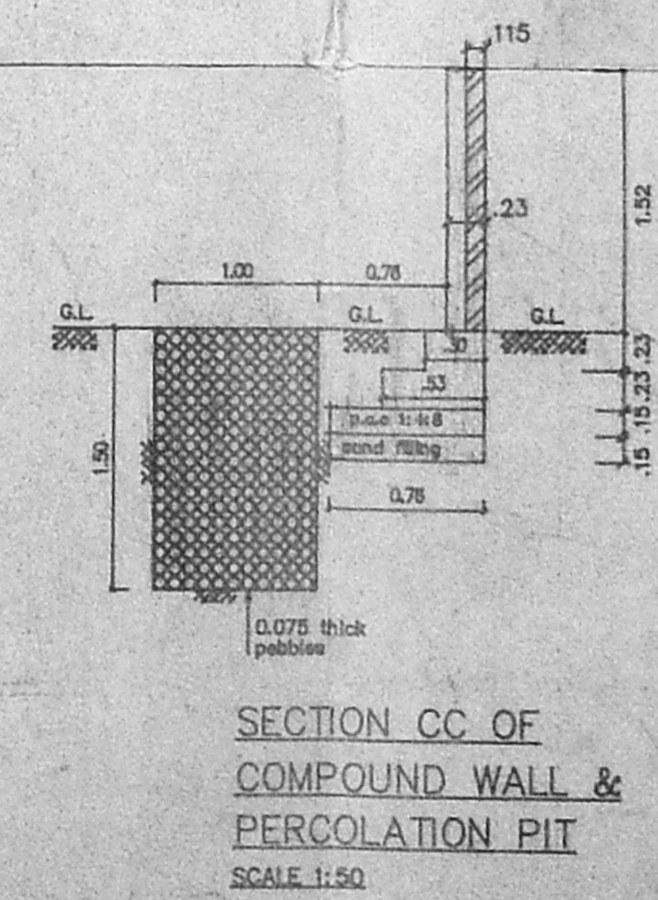
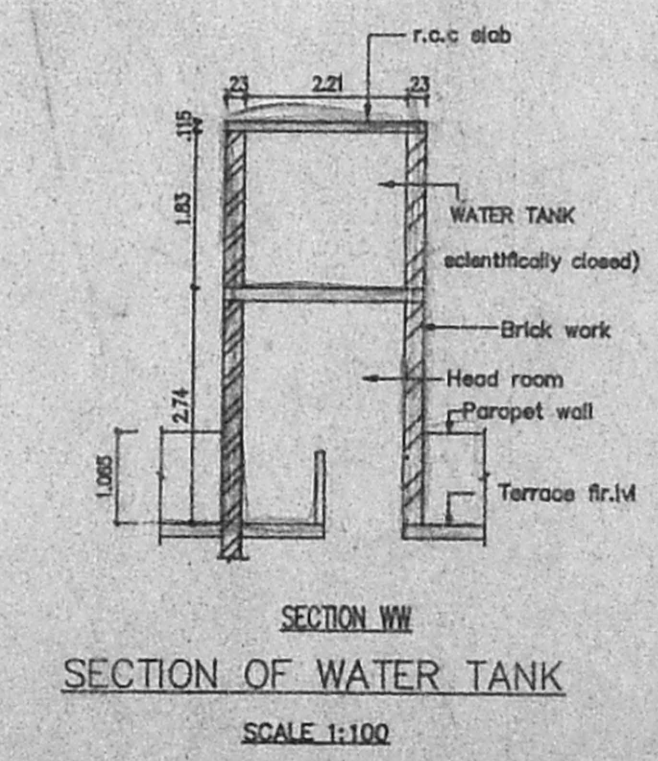
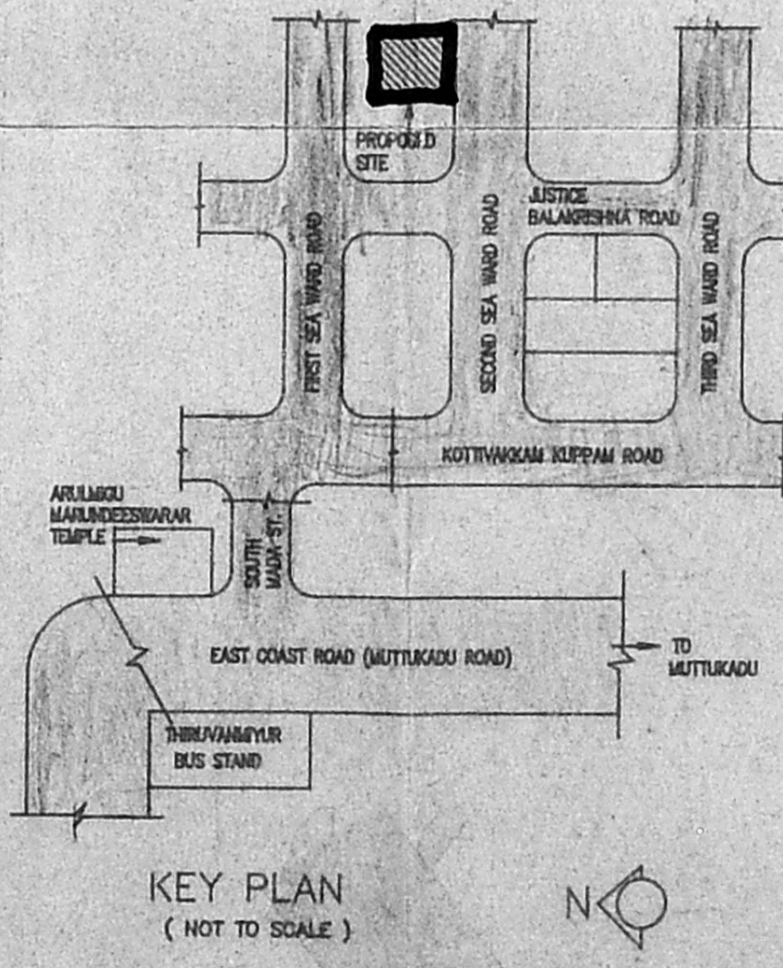
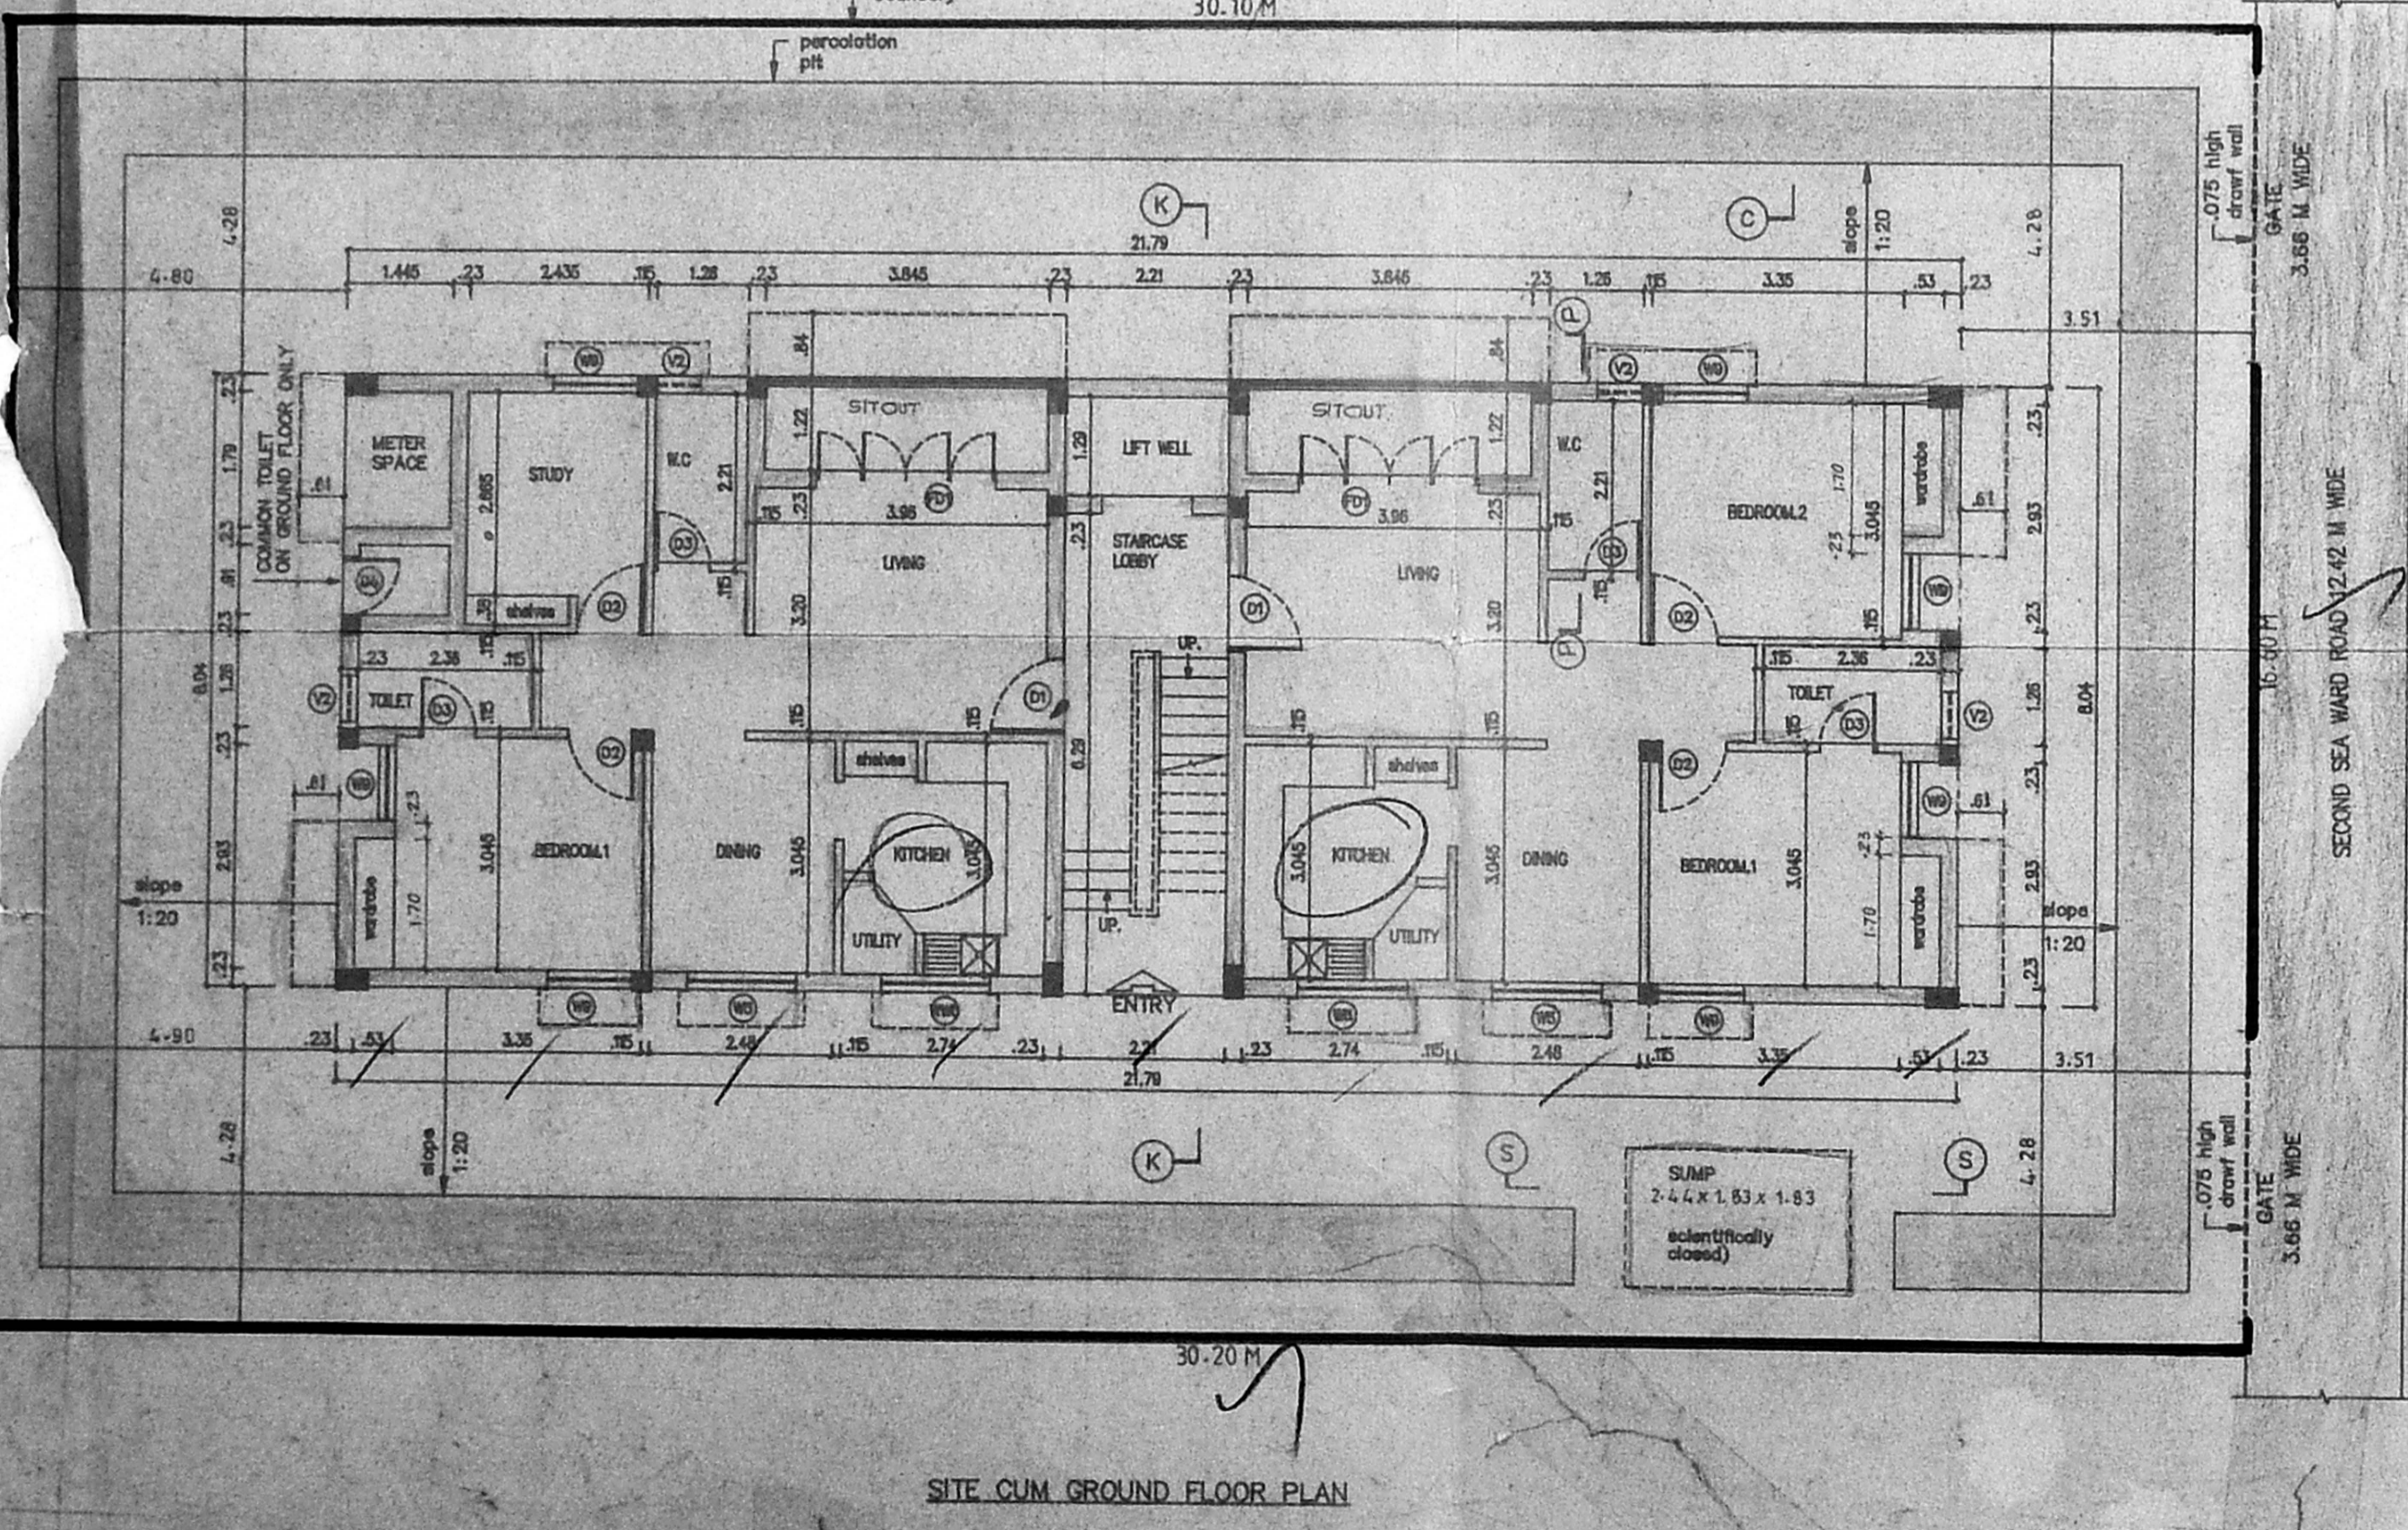
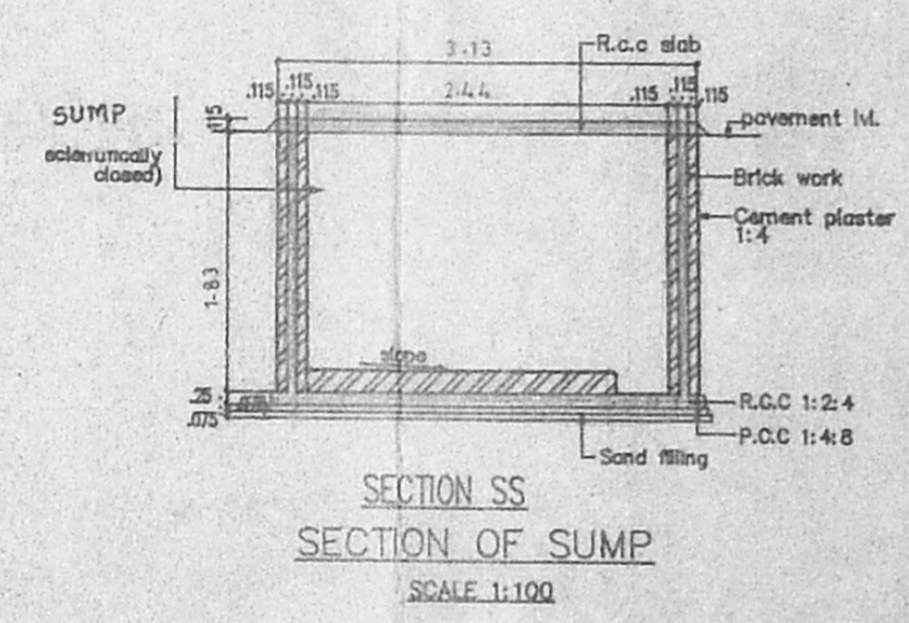
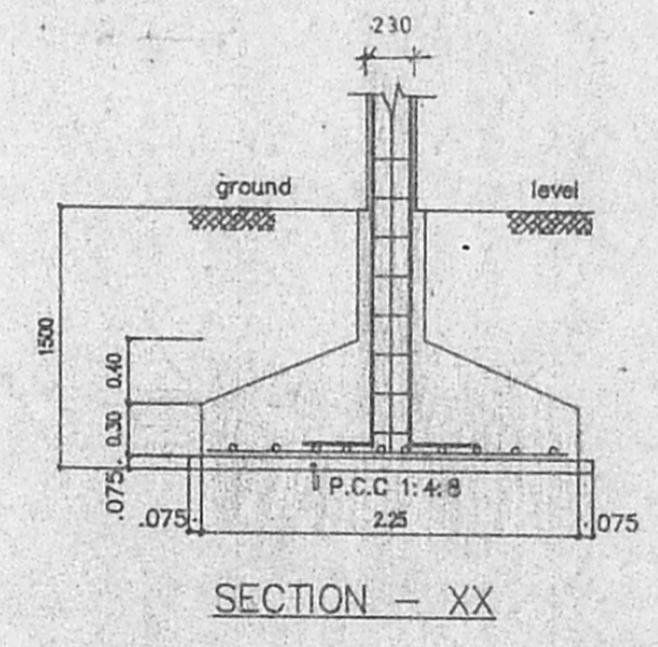
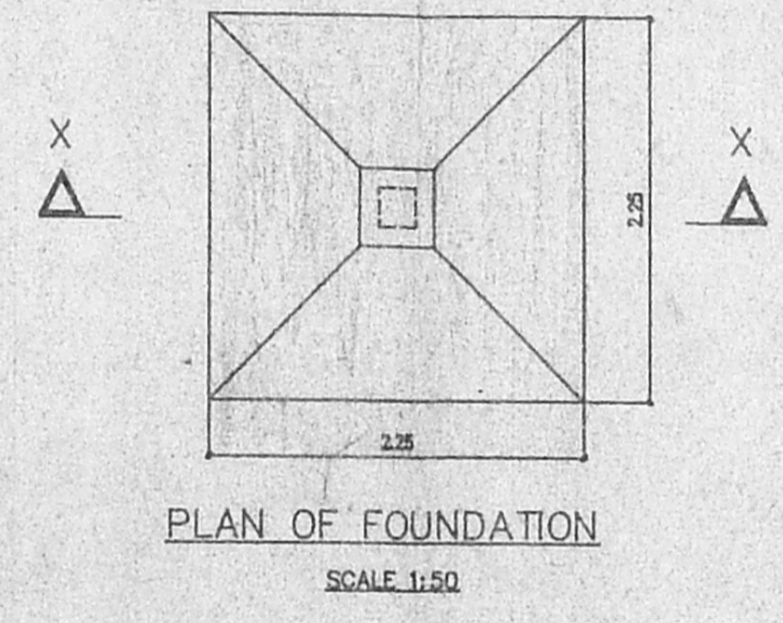
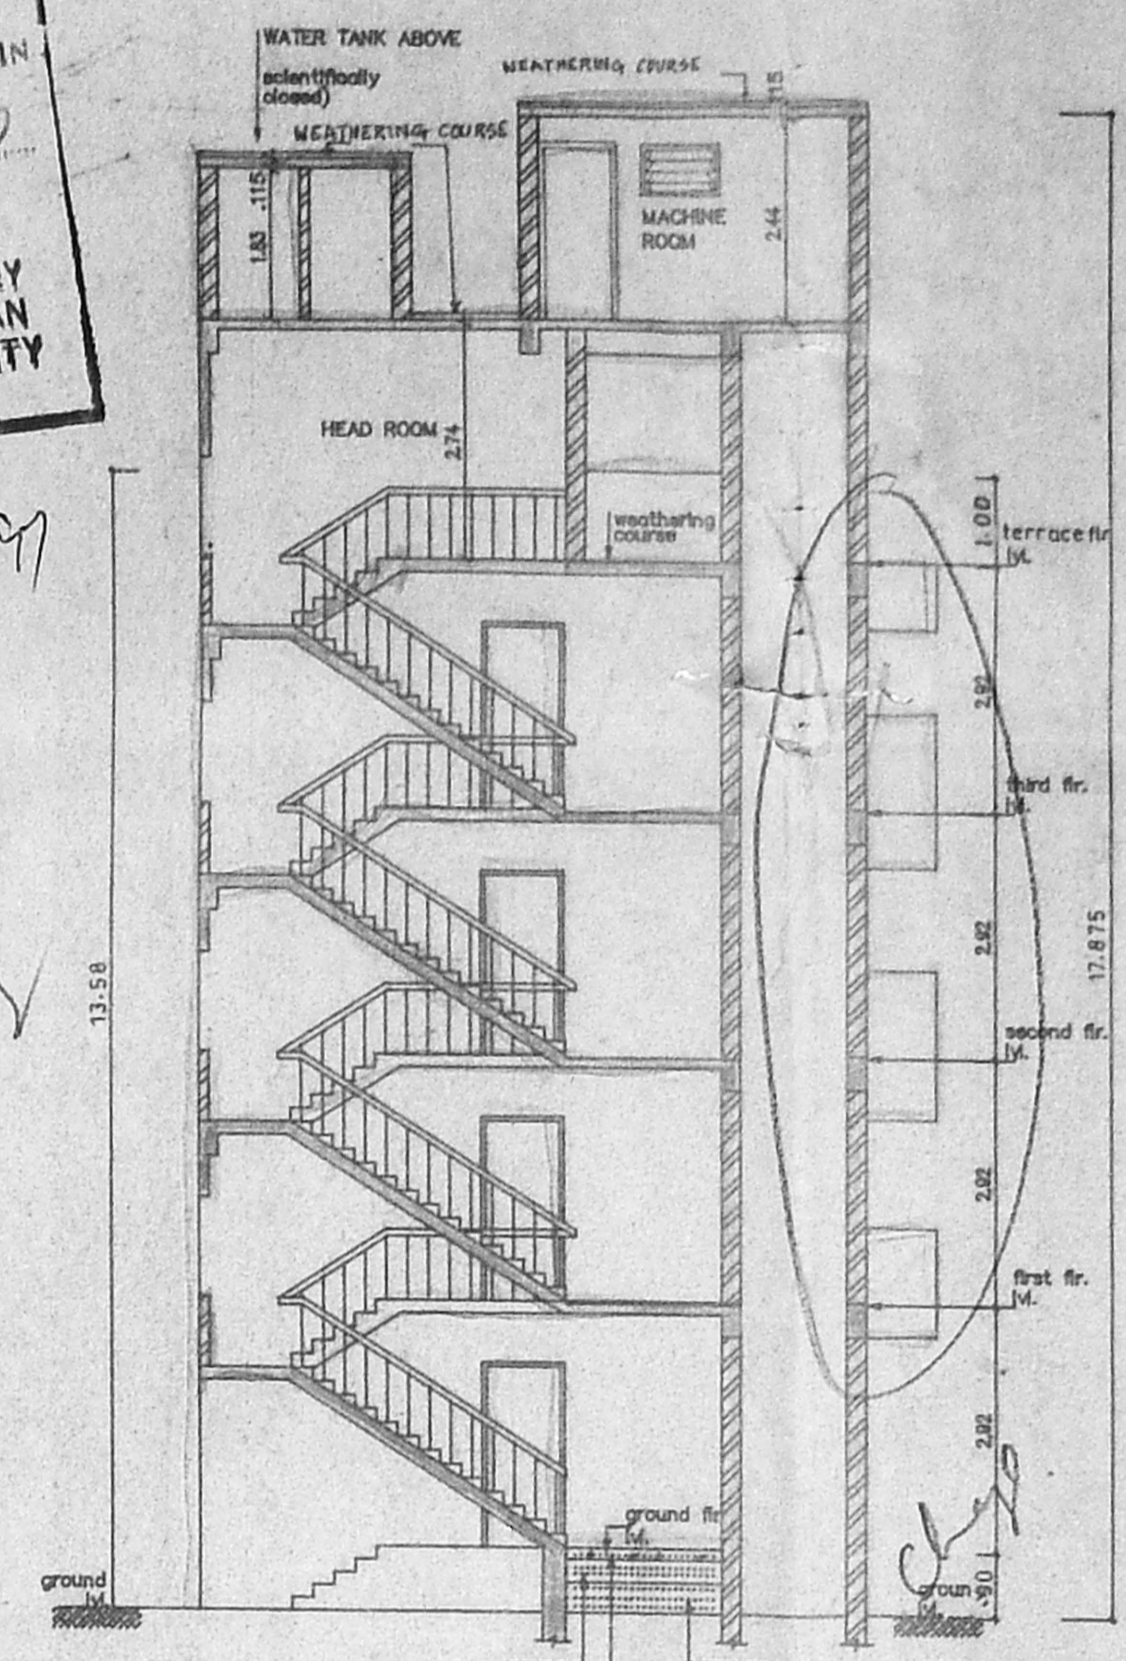
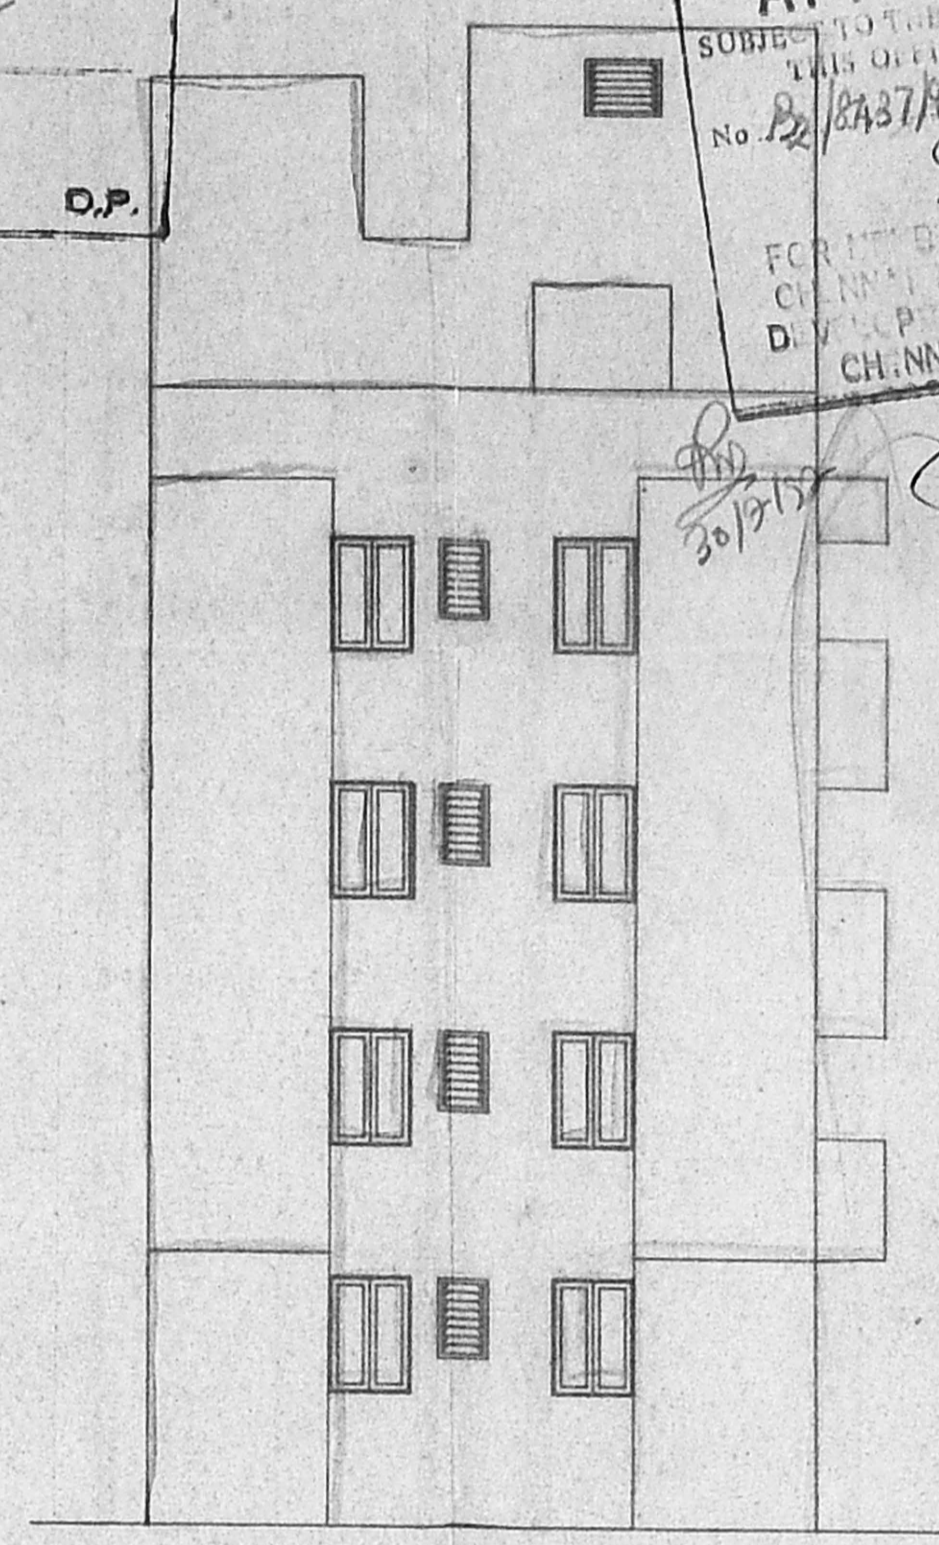
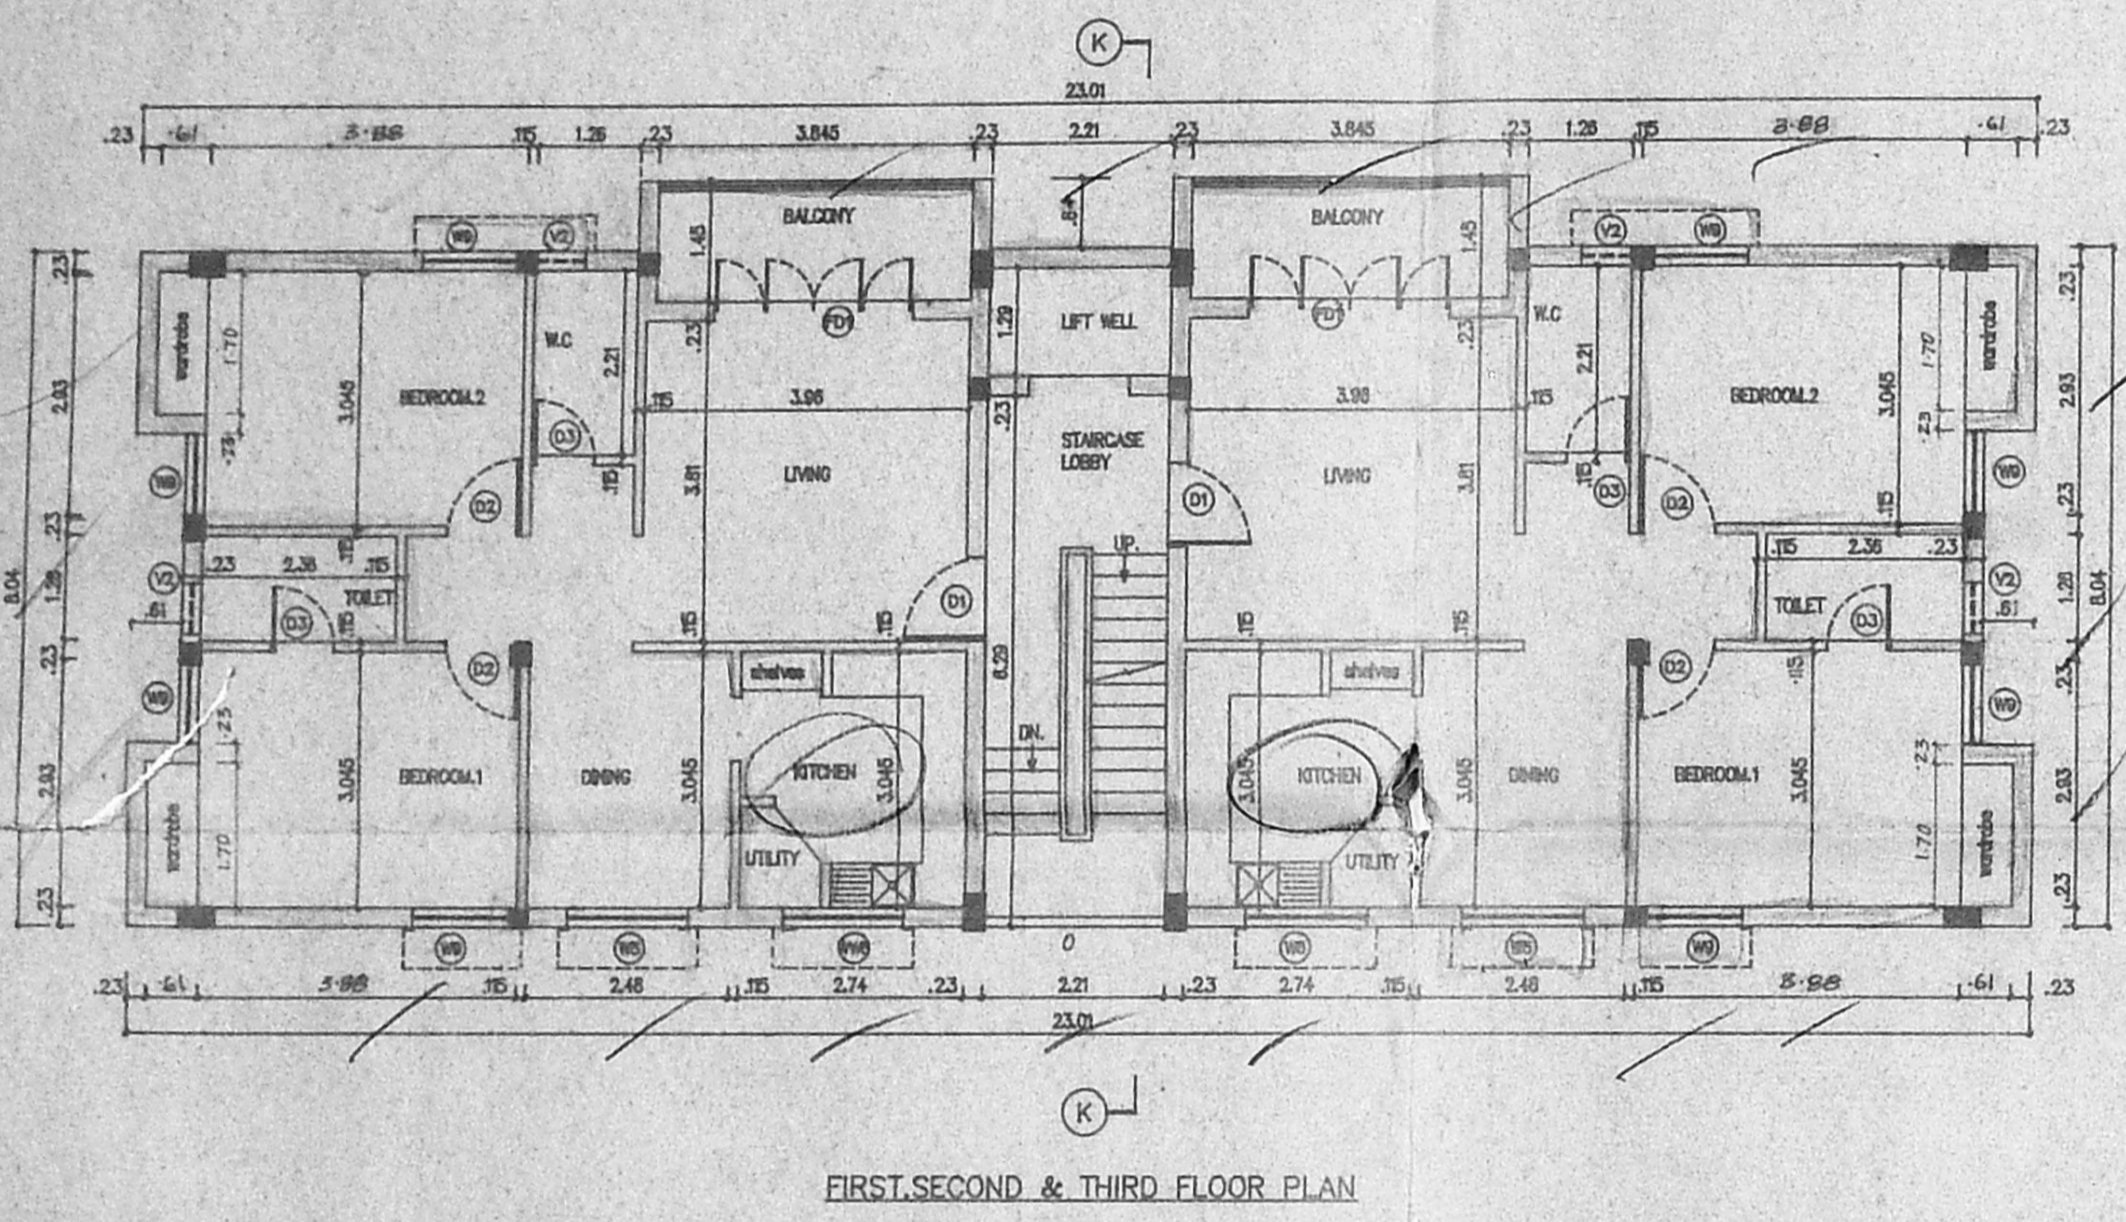


CMDA (B) / PP No. 1  
 24/2/97

Planning Permit No. B/24868/317/97  
**APPROVED**  
 SUBJECT TO THE CONDITIONS IN THIS OFFICE LETTER  
 No. B/24868/317/97  
 23/7/97  
 FOR THE SECRETARY  
 CHENNAI MUNICIPAL CORPORATION  
 DEVELOPMENT AUTHORITY  
 CHENNAI-600 008.

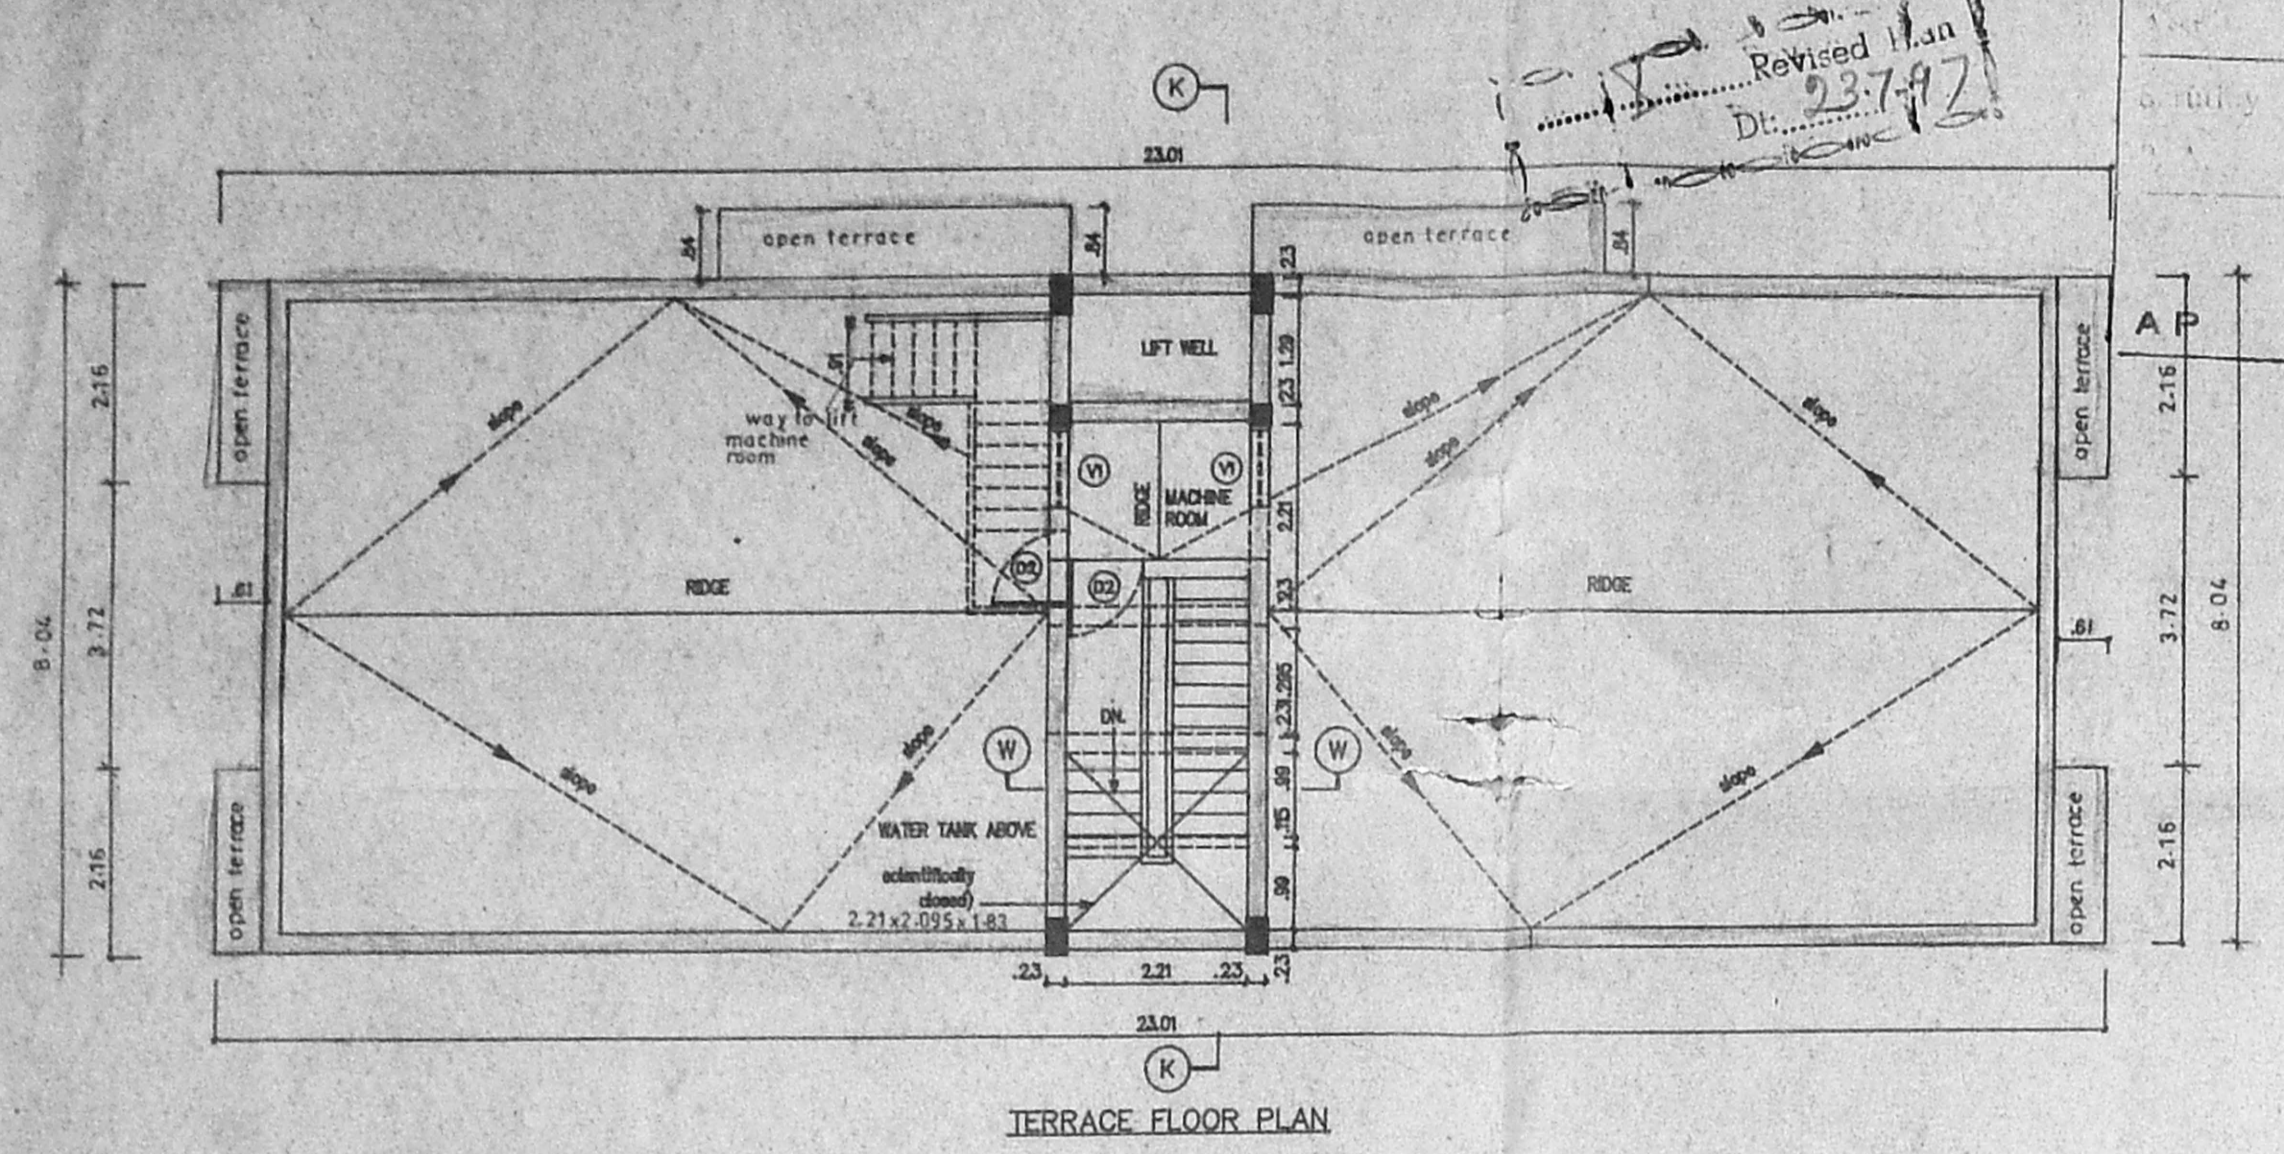

LEGEND		
CODE	SIZE	DESCRIPTION
FD1	2.74 x 2.18	COUNTRY WOOD FRAMED FRENCH DOOR (painted)
D1	1.00 x 2.18	TEAK WOOD FRAMED FLUSH DOOR
D2	0.91 x 2.18	COUNTRY WOOD FRAMED FLUSH DOOR
D3	0.76 x 2.18	COUNTRY WOOD FRAMED FLUSH DOOR
D4	0.76 x 2.44	COUNTRY WOOD FRAMED FLUSH DOOR WITH VENTILATOR
W5	1.475 x 1.37	STEEL GLAZED WINDOW
W6	1.475 x 0.875	STEEL GLAZED WINDOW
W9	0.975 x 1.37	STEEL GLAZED WINDOW
V1	0.910 x 0.860	STEEL GLAZED VENTILATOR
V2	0.61 x 0.94	STEEL GLAZED VENTILATOR
O	2.21 x 1.37	OPENING

SPECIFICATION	
SLNO	DESCRIPTION
1.	P.C.C. 1:4:8 IN FOUNDATION
2.	SAND FILLING IN FOUNDATION
3.	BRICK WORK IN C.M. 1:6
4.	R.C.C. WORK FOR SLABS, LINTELS & BEAMS ETC.
5.	PLASTERING IN C.M. 1:5 EXTERNAL & 1:4 INTERNAL
6.	MOSAIC TILED FLOORING.
7.	WEATHERING COURSE OF BRICK, JELLY LIME CONC.

AREA STATEMENT	
PLOT AREA	500.00 M <sup>2</sup>
BUILT UP AREA	747.354 M <sup>2</sup>

COLOUR INDEX	
PROPOSED CONSTRUCTION	
BOUNDARY OF SITE	
ROAD	

R.No	DATE	REVISIONS	INITIAL

1 642 173 M	18-08-94	1:100	0	MORITA	Jones
DRG No:	DATE	SCALE	REV	FILE	DRN.BY.
					CHD.

PROPOSED CONSTRUCTION OF FLATS AT S.No 210/2A2A2 (Pt) lind SEAWARD ROAD, VALMIKI NAGAR, THIRUVANMIYUR, MADRAS - 600 041. T.S.No.97. VILLAGE No.140. TALUK - MYLAPORE - TRIPLICANE, CORP.DIVISION No.155(new) 150(Old), ZONE No. X. BLOCK No.62.

OWNER'S SIGNATURE  
  
 M. S. SRINIVASAN  
 S.E. M.E. (Struct)  
 Chartered Civil Engineer  
 Licensed Surveyor Class

LICENSED SURVEYOR L.S. No : 308 96/97

