
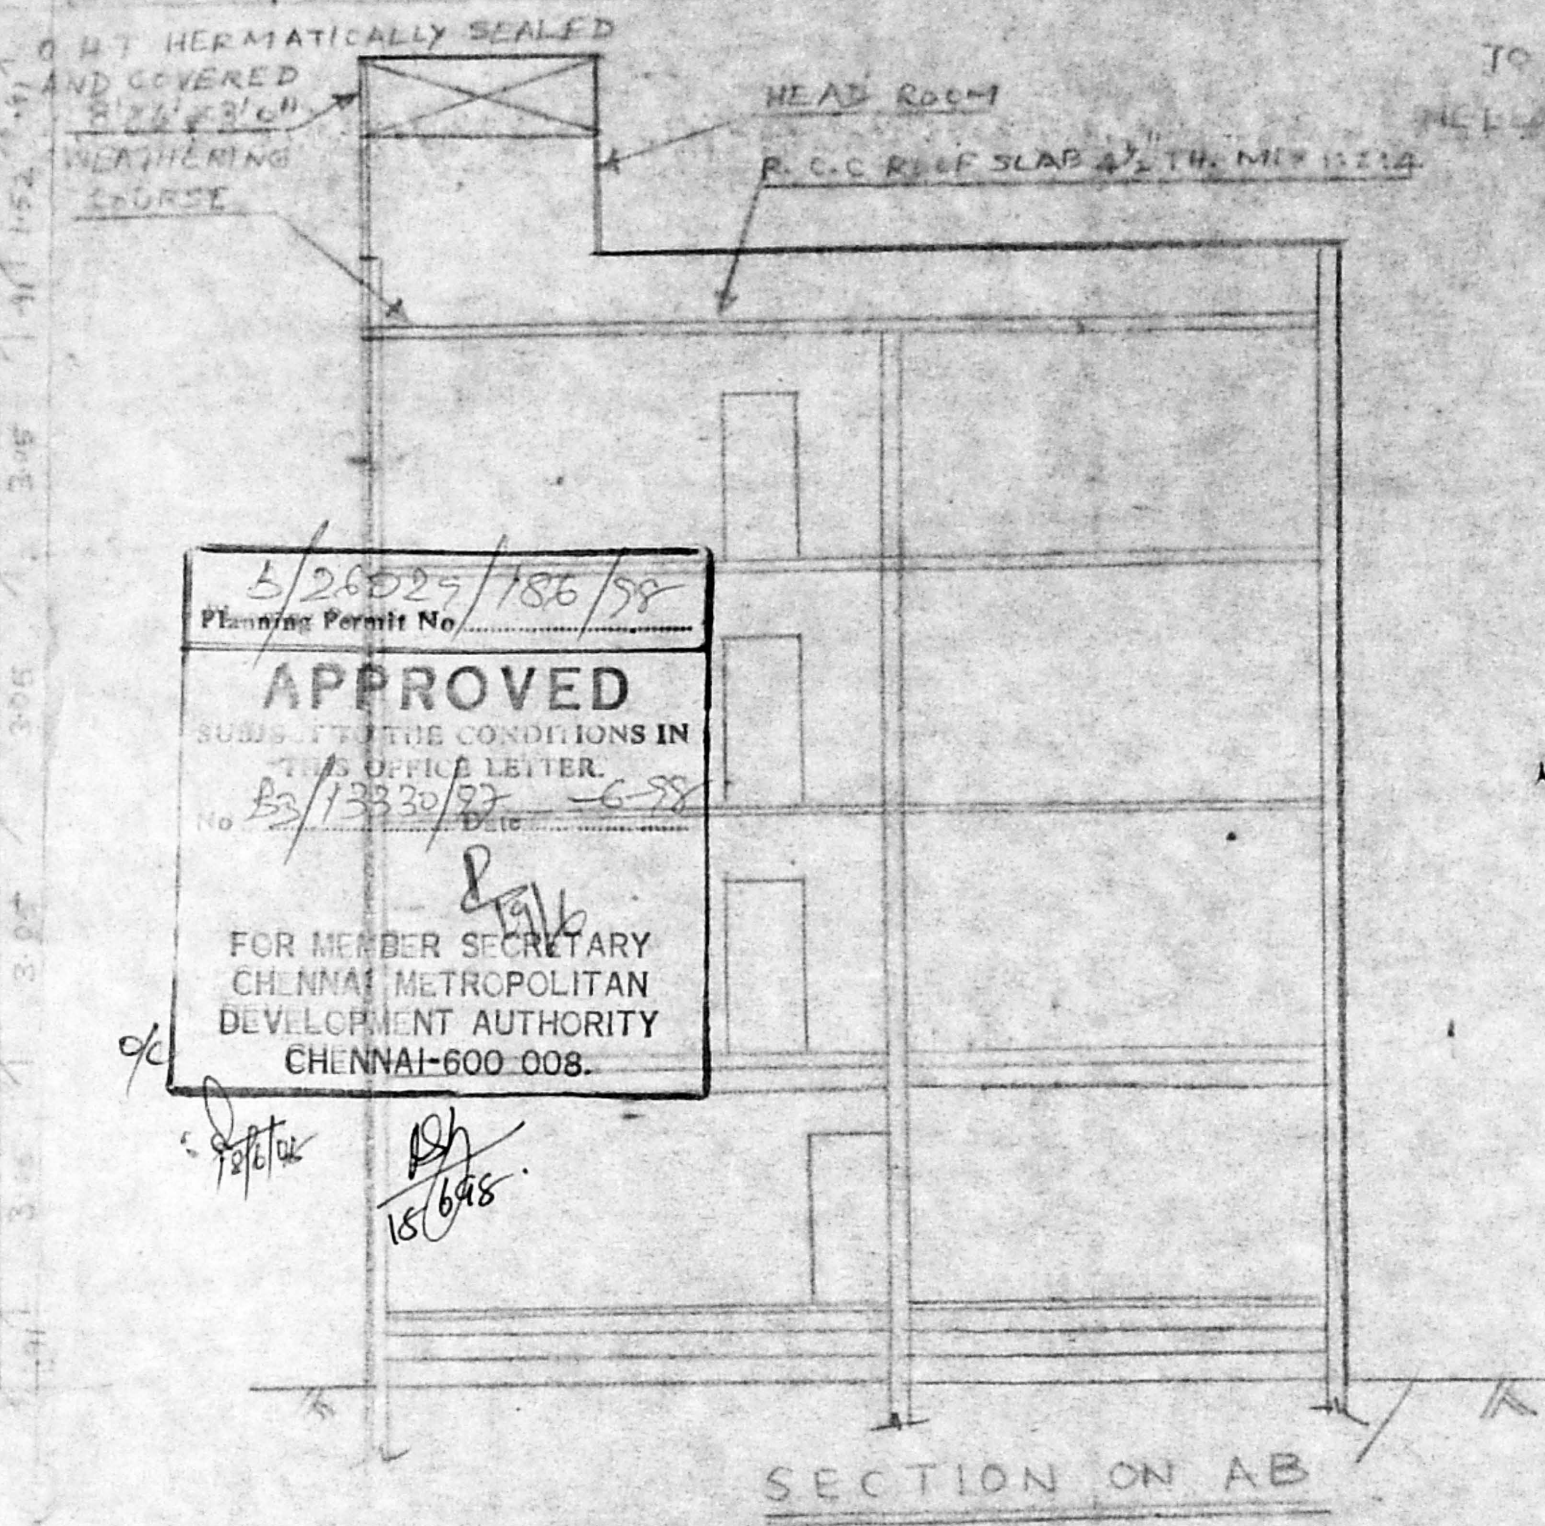


SCHEDULE OF JOINERY

D DOOR	3'3" x 7'0"	(1.08 x 2.13)	W ₂ WINDOW	3'0" x 4'6"	(0.91 x 1.37)
D ₁ DOOR	3'1" x 7'0"	(0.91 x 2.13)	MD DOOR	4'0" x 7'0"	(1.22 x 2.13)
D ₂ DOOR	2'5" x 7'0"	(0.76 x 2.13)	V VENTILATOR	4'0" x 2'0"	(1.22 x 0.61)
W WINDOW	6'0" x 4'0"	(1.83 x 1.22)	V ₁ -Do-	2'0" x 2'0"	(0.61 x 0.61)
W ₁ -Do-	4'0" x 4'6"	(1.22 x 1.37)	J R.C.C. JALLY	6'6" x 6'0"	(1.99 x 1.83)
W ₂ -Do-	7'0" x 4'6"	(2.13 x 1.37)	J ₁ -Do-	8'0" x 6'0"	(2.44 x 1.83)

PLAN SHOWING THE PROPOSED CONSTRUCTION OF COMMERCIAL & RESIDENTIAL BUILDING AT OLD D.No. 52, NEW D.No. 279 ERUKKANTEM HIGH ROAD, VYASAR FADI CHENNAI BEARING R.S.No. 669/16 BLOCK No. 30 OF PERAMBUR VILLAGE









SCALE 1" = 8'3"

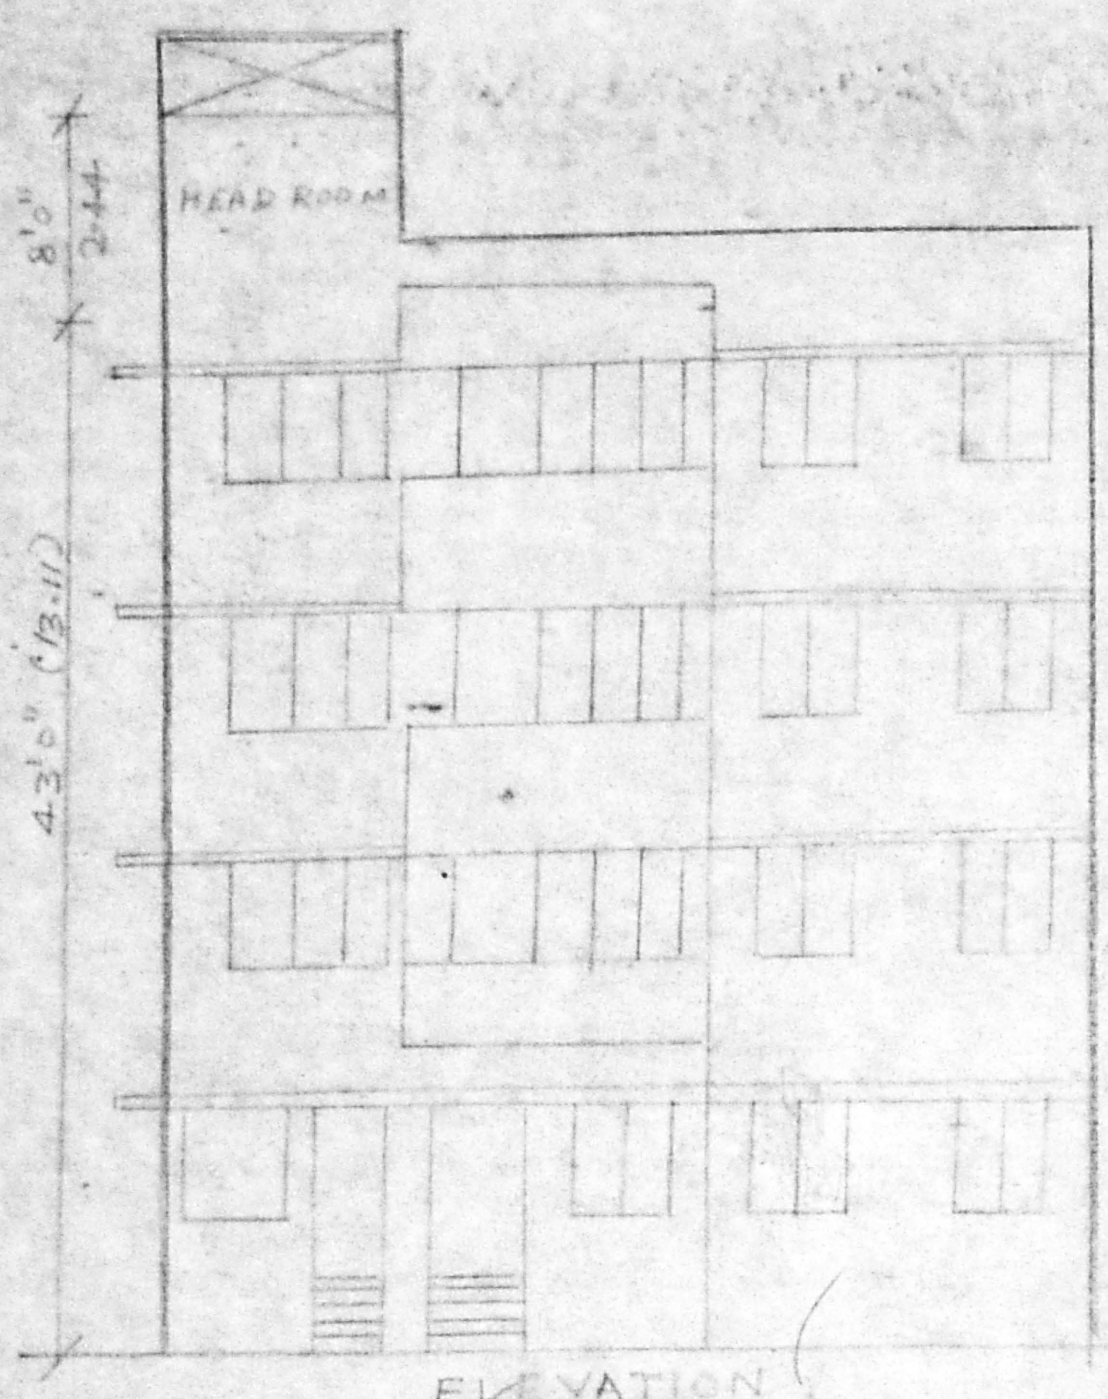

5/26025/186/98
Planning Permit No.

APPROVED
SUBJ. TO THE CONDITIONS IN THIS OFFICE LETTER.
No. B2/13330/97 -G-98

FOR MEMBER SECRETARY
CHENNAI METROPOLITAN
DEVELOPMENT AUTHORITY
CHENNAI-600 008.

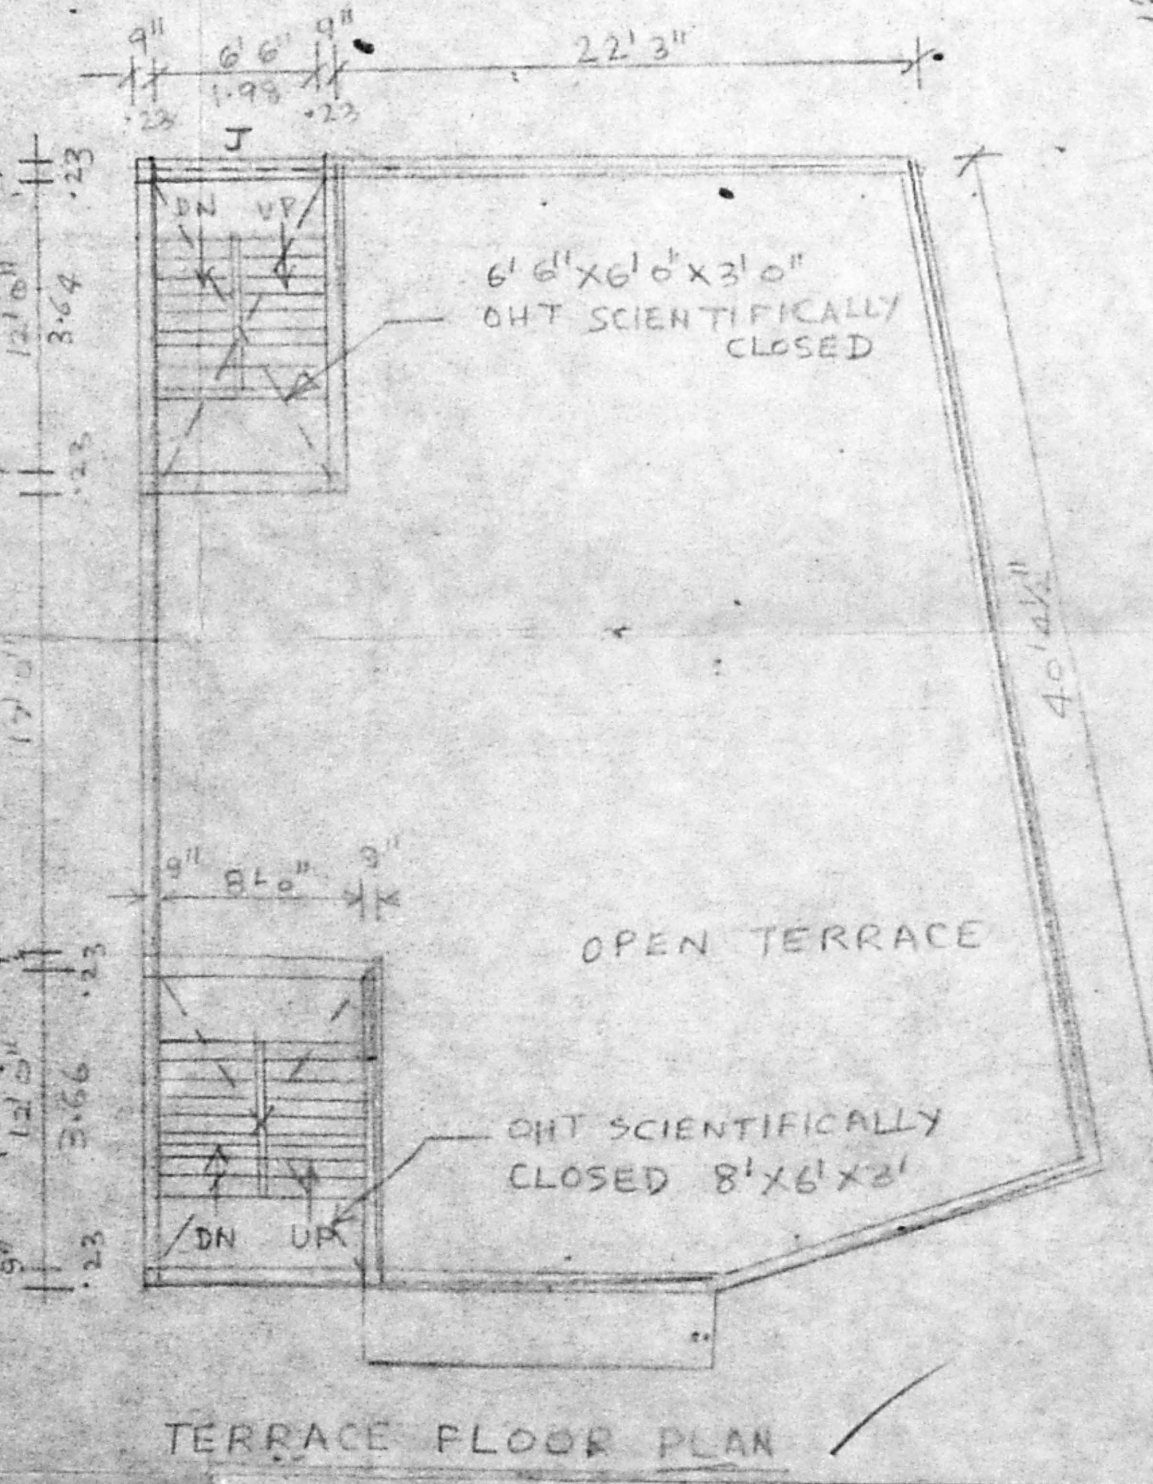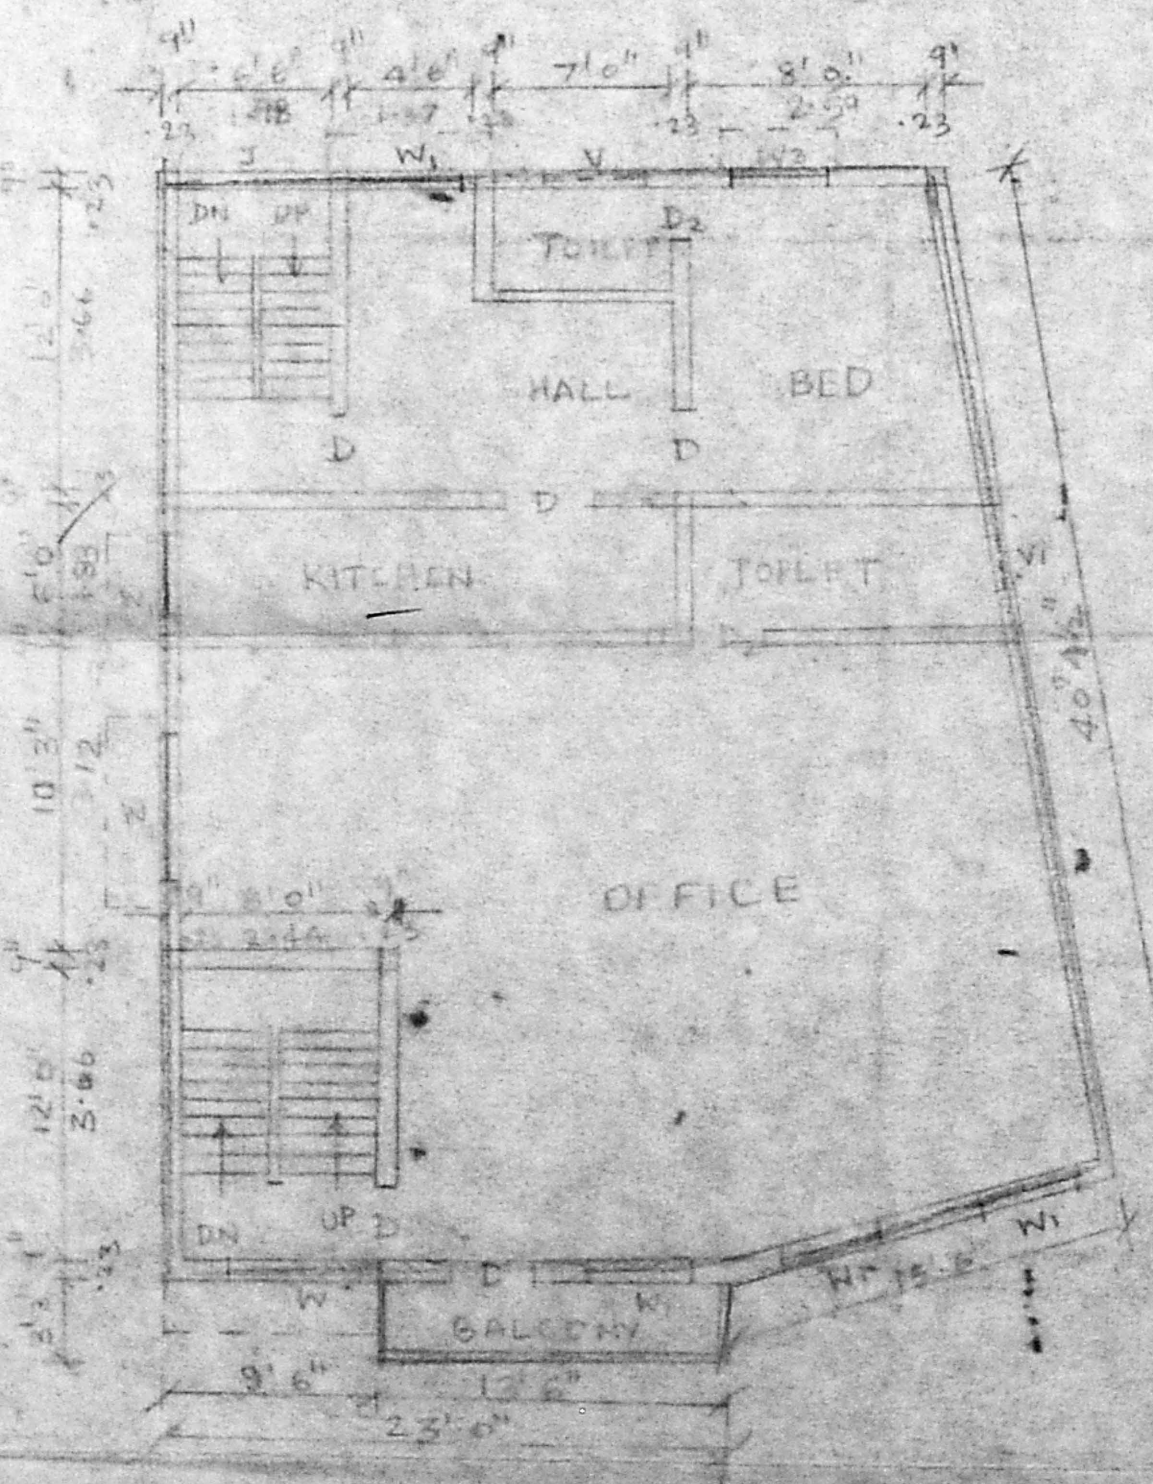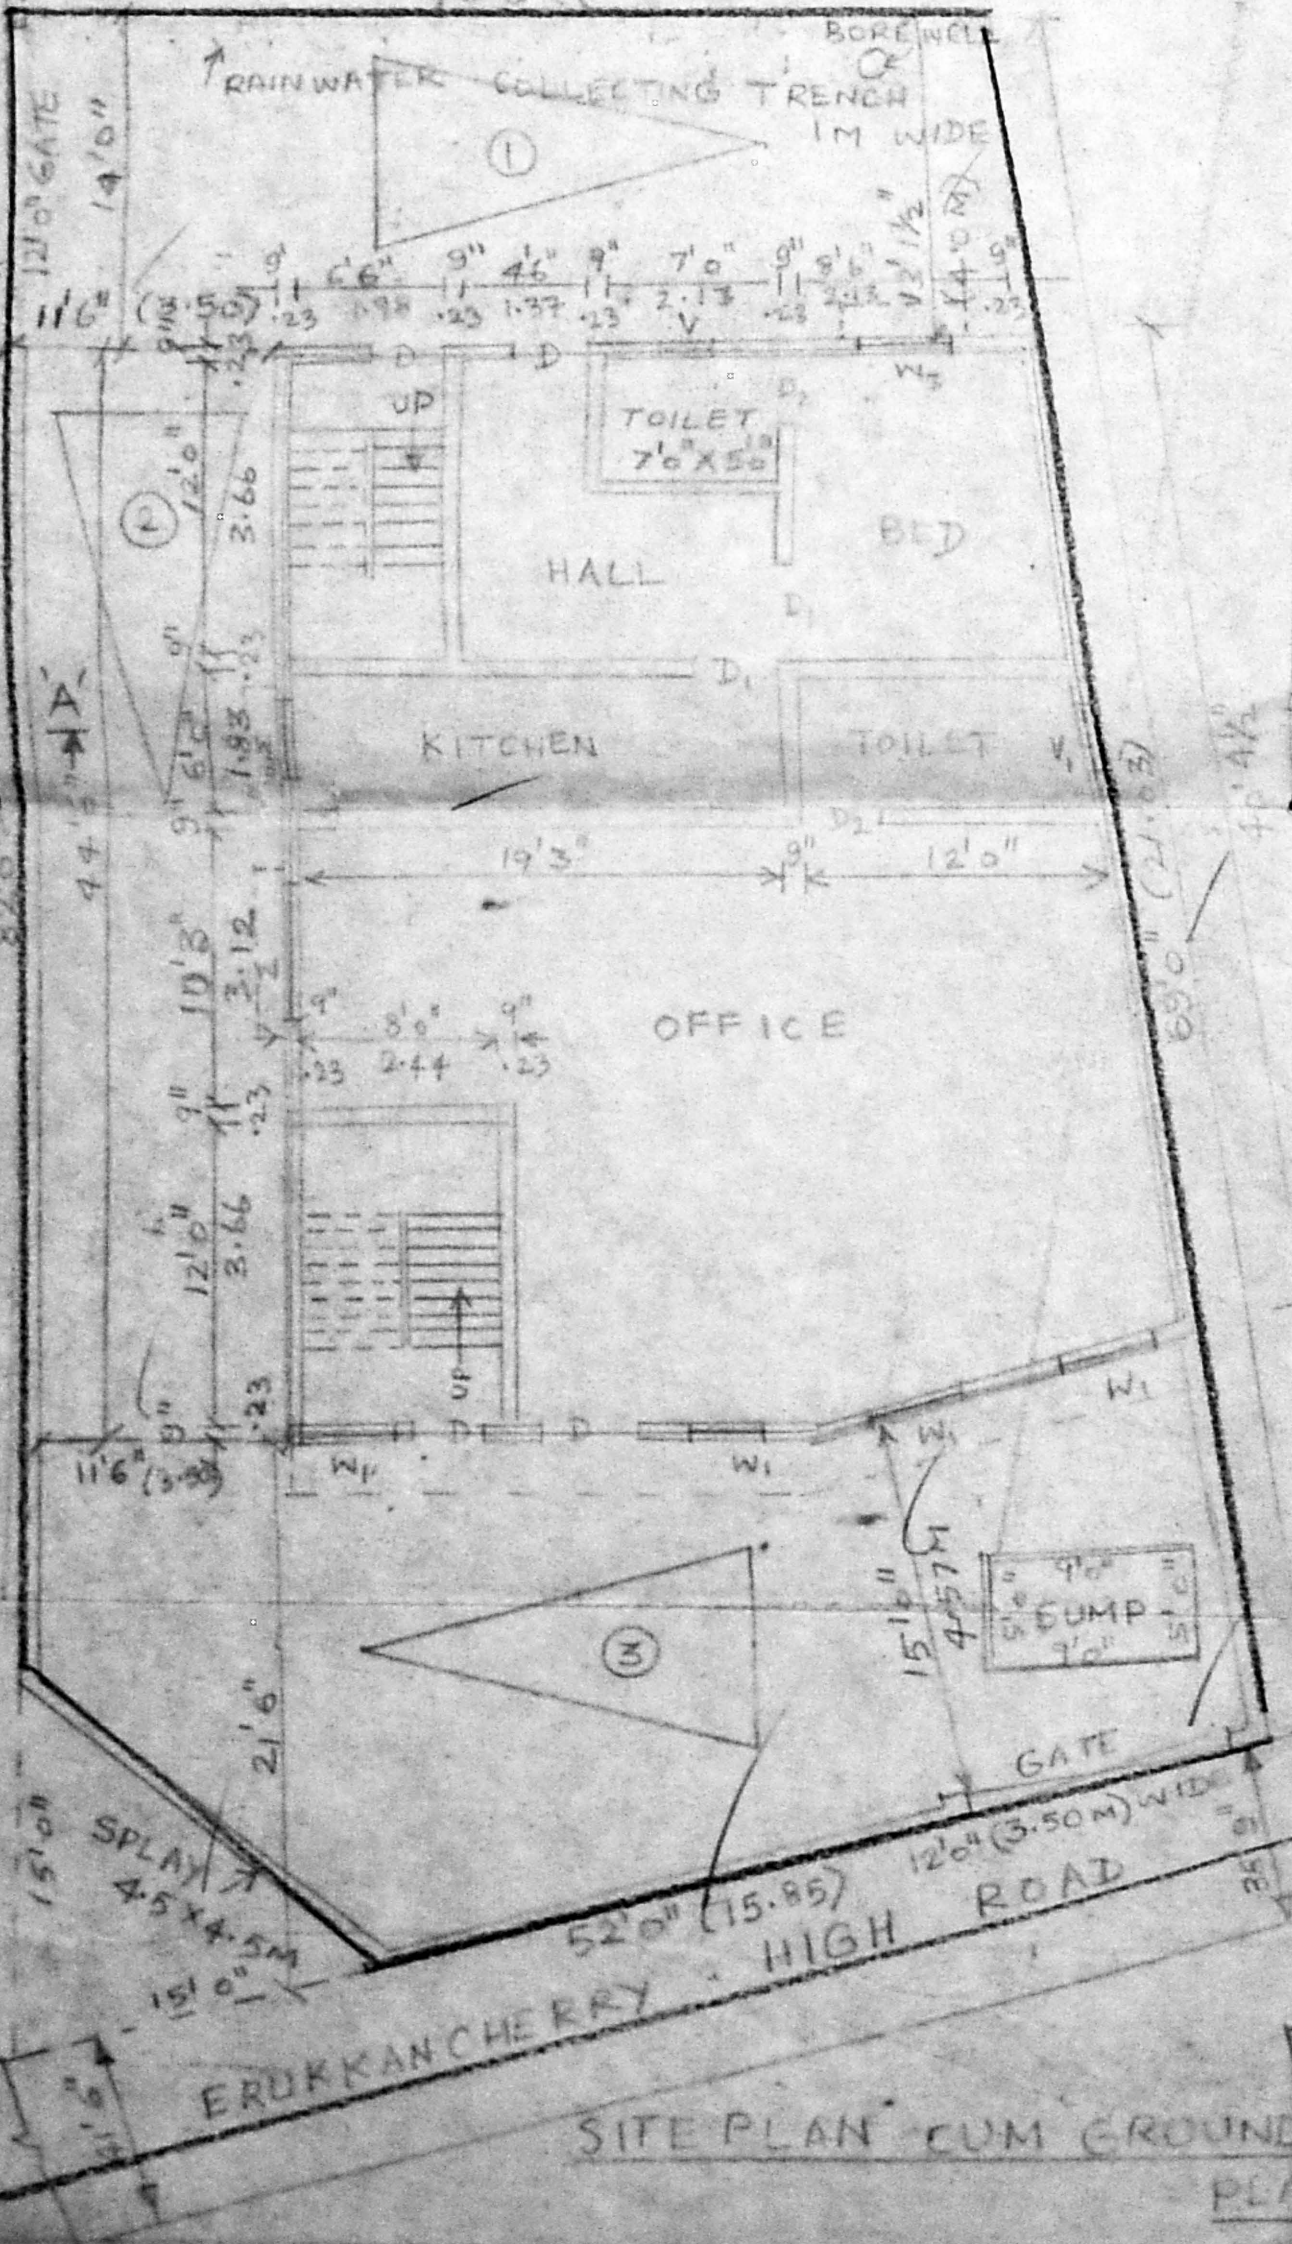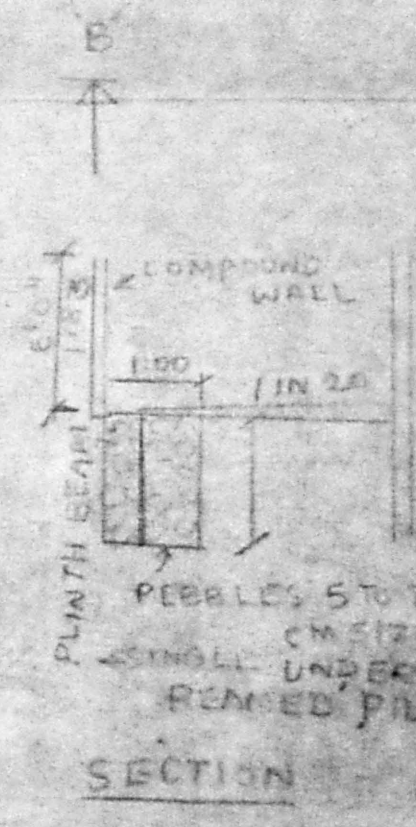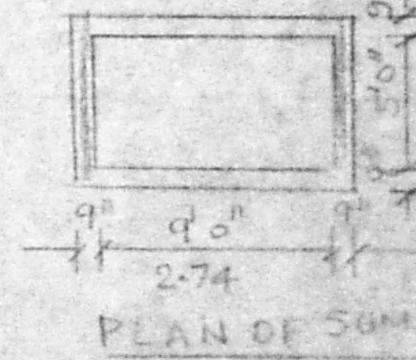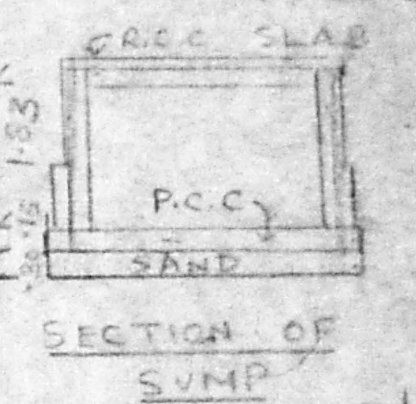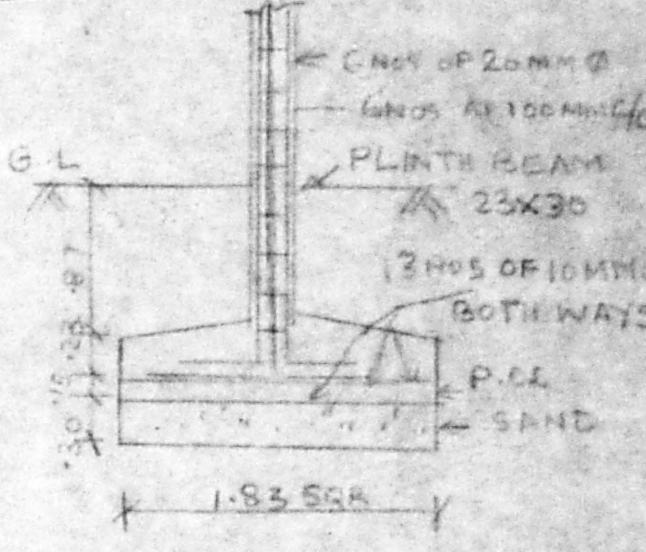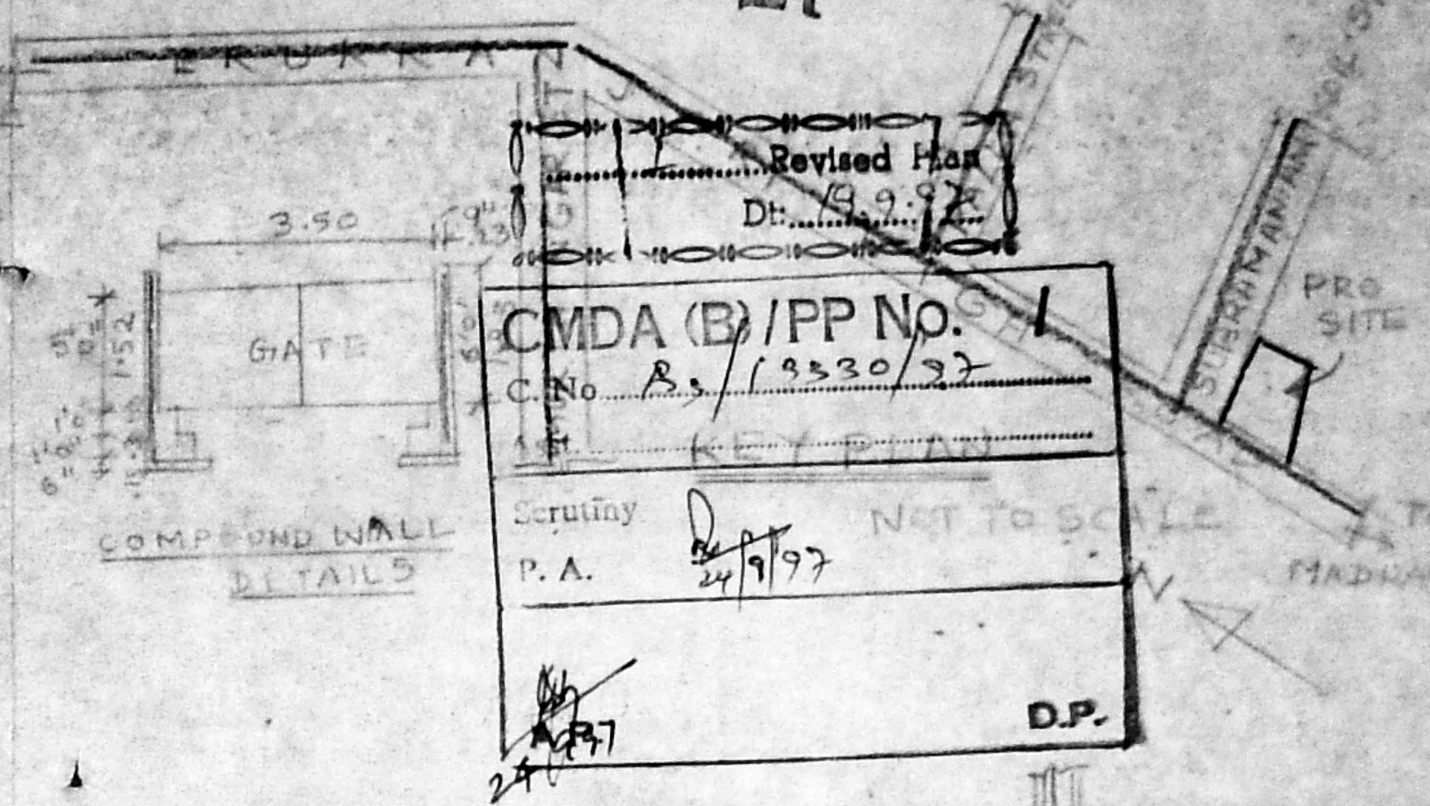

COLOR INDEX

PROPOSED	==
ROAD	==
SITE BOUNDARY	==

AREA STATEMENT

	SQ.FEET	M ²
PLOT EXTENT	3332	309.55
GROUND FLOOR	600.18	557.40
FIRST FLOOR	600.18	557.40
SECOND FLOOR	600.18	557.40
THIRD FLOOR	600.18	557.40
TOTAL	2400.72	2229.60
PLOT COVERAGE	45.96%	422.00
FEE	1.825	

OWNER: M. NAGARAJAN

K. SELVAM, B.E., ATTE.
Consulting Civil Engineer, Chartered Engineer,
Class - I Licensed Surveyor, Reg. No: 800
Corporation of Chennai & Ambattur Municipality
No: 1/370, Mogappair East,
CHENNAI-600 050.

LICENSED SURVEYOR