



PLAN SHOWING THE PROPOSED RESIDENTIAL AND RESTAURANT AT PLOT No. 103, T.S. No. 50, BLOCK No. 13 OF ANNA NAGAR, PERIYAKUDAL VILLAGE, CHENNAI - 102.
SCALE: 1"=20.0"


CMDA (B)/PP No. 1
C.N. B3/17511/97
Date 27/10
D.P.

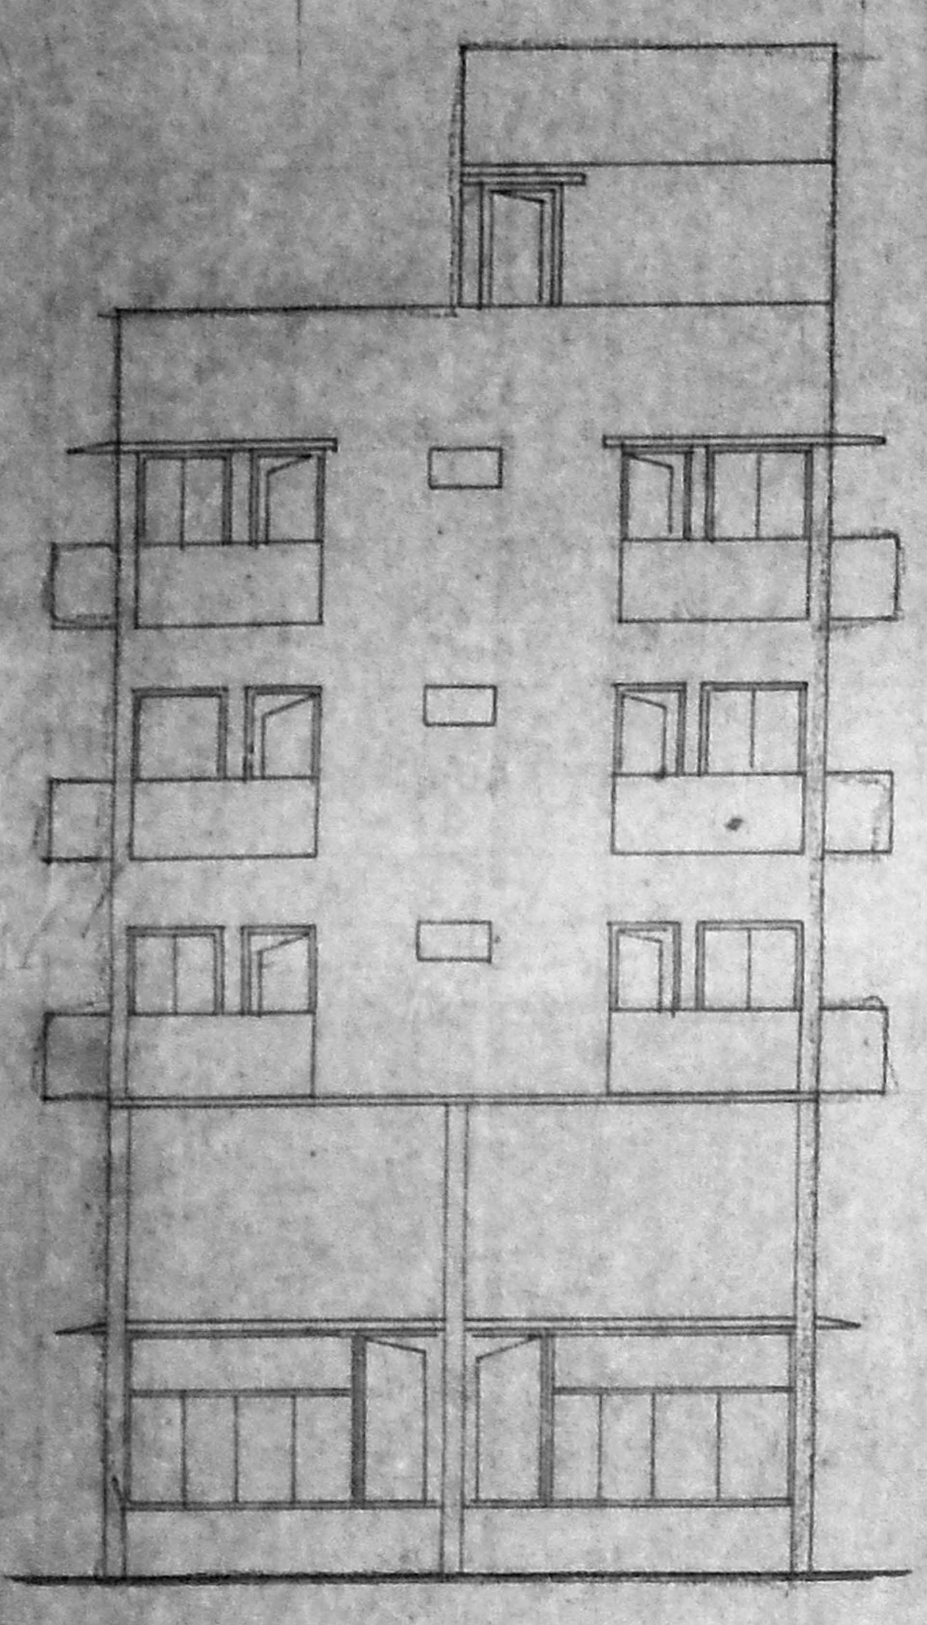


ELEVATION

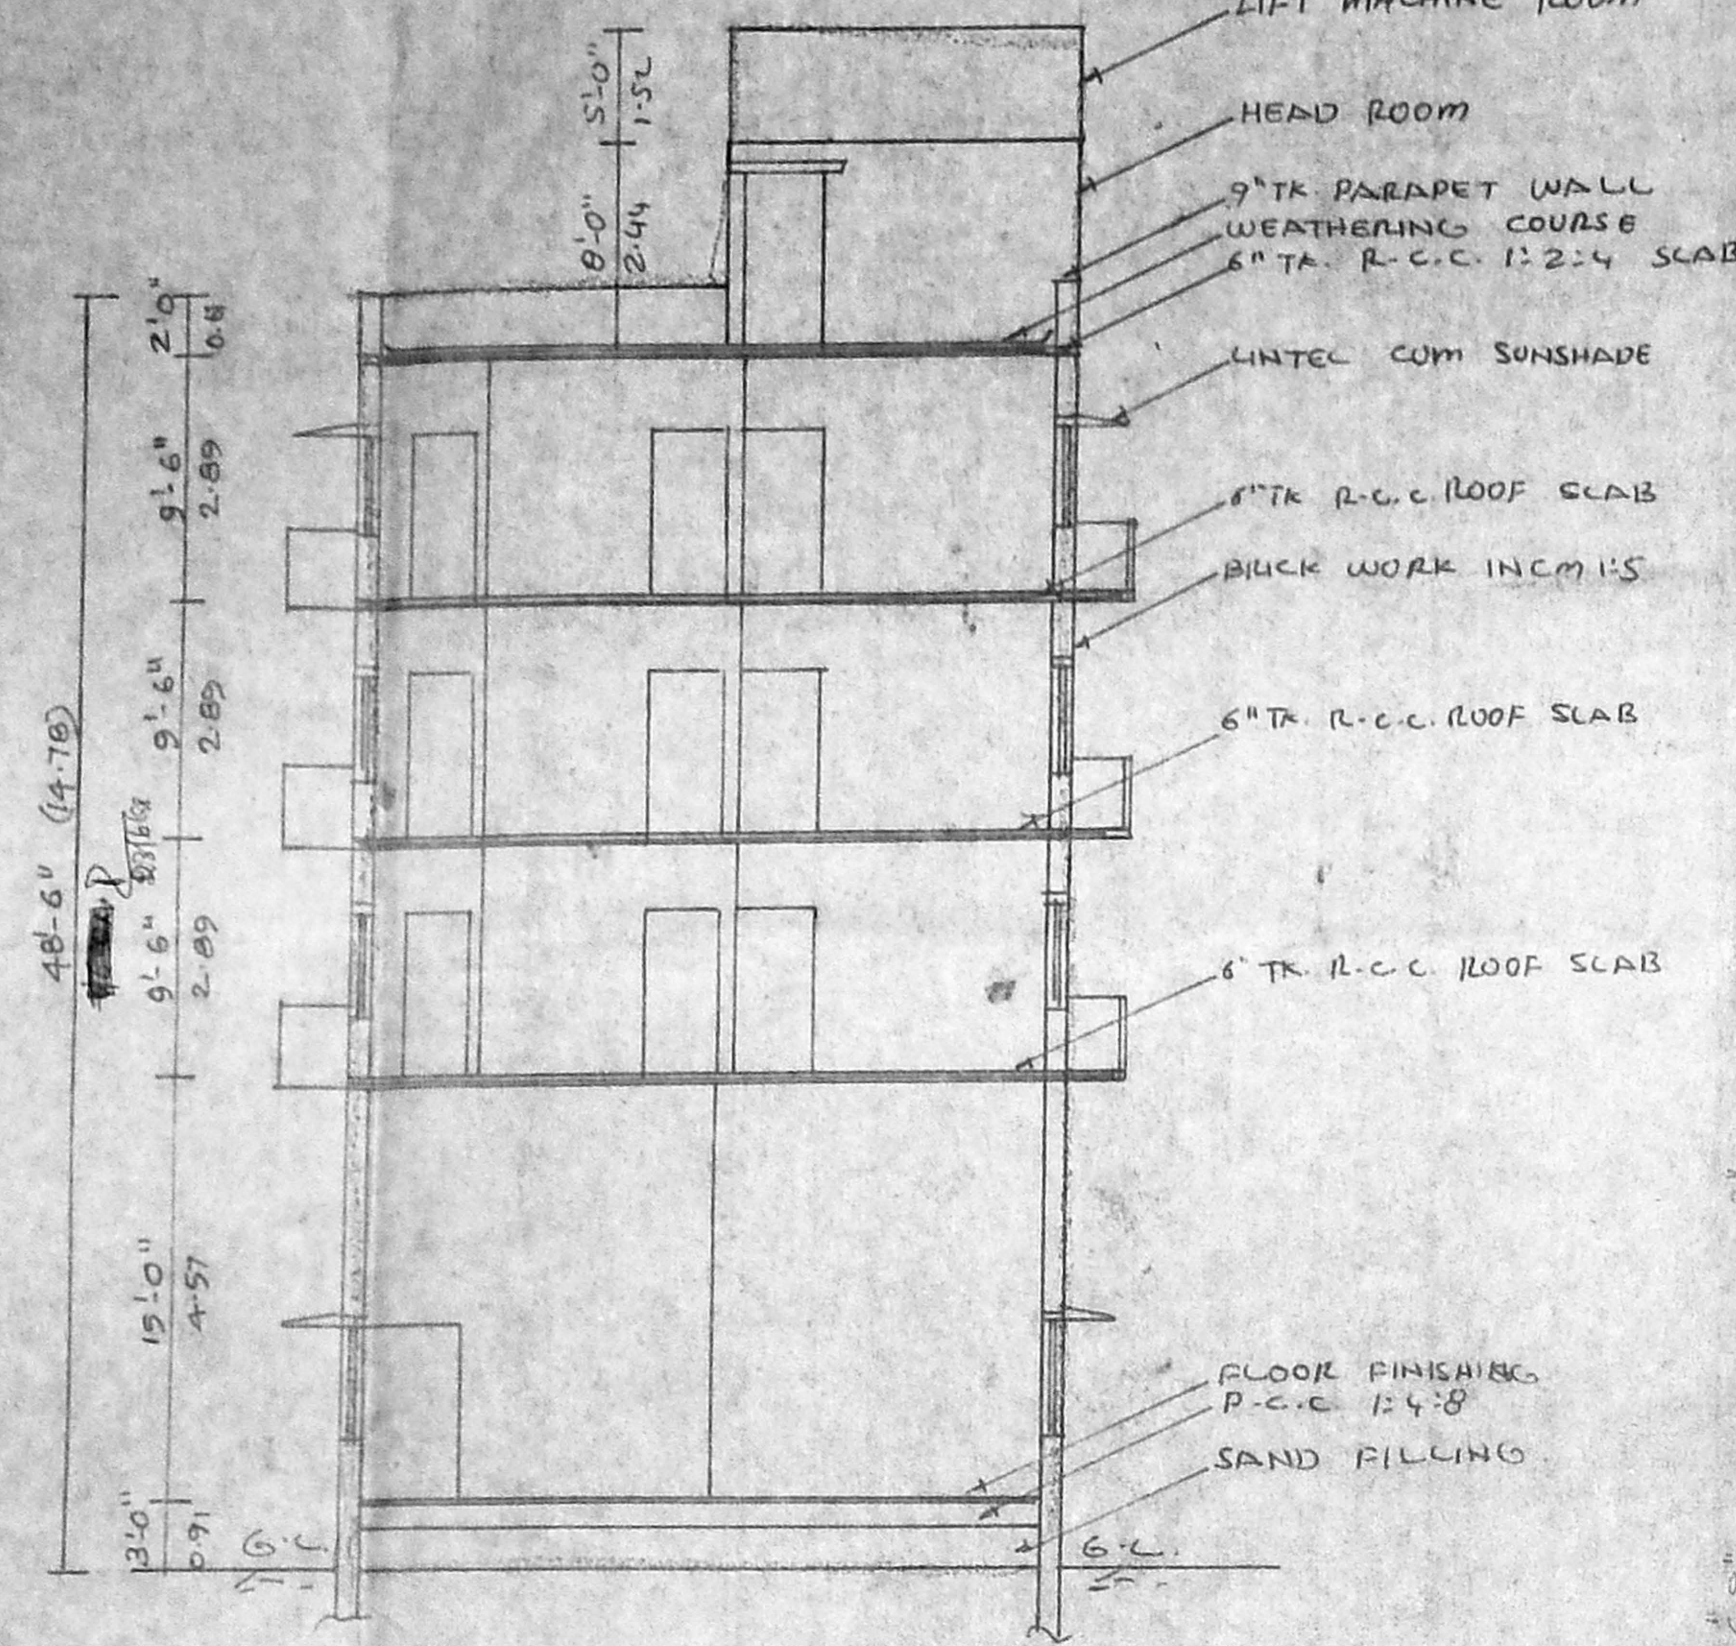


SECTION ON SS

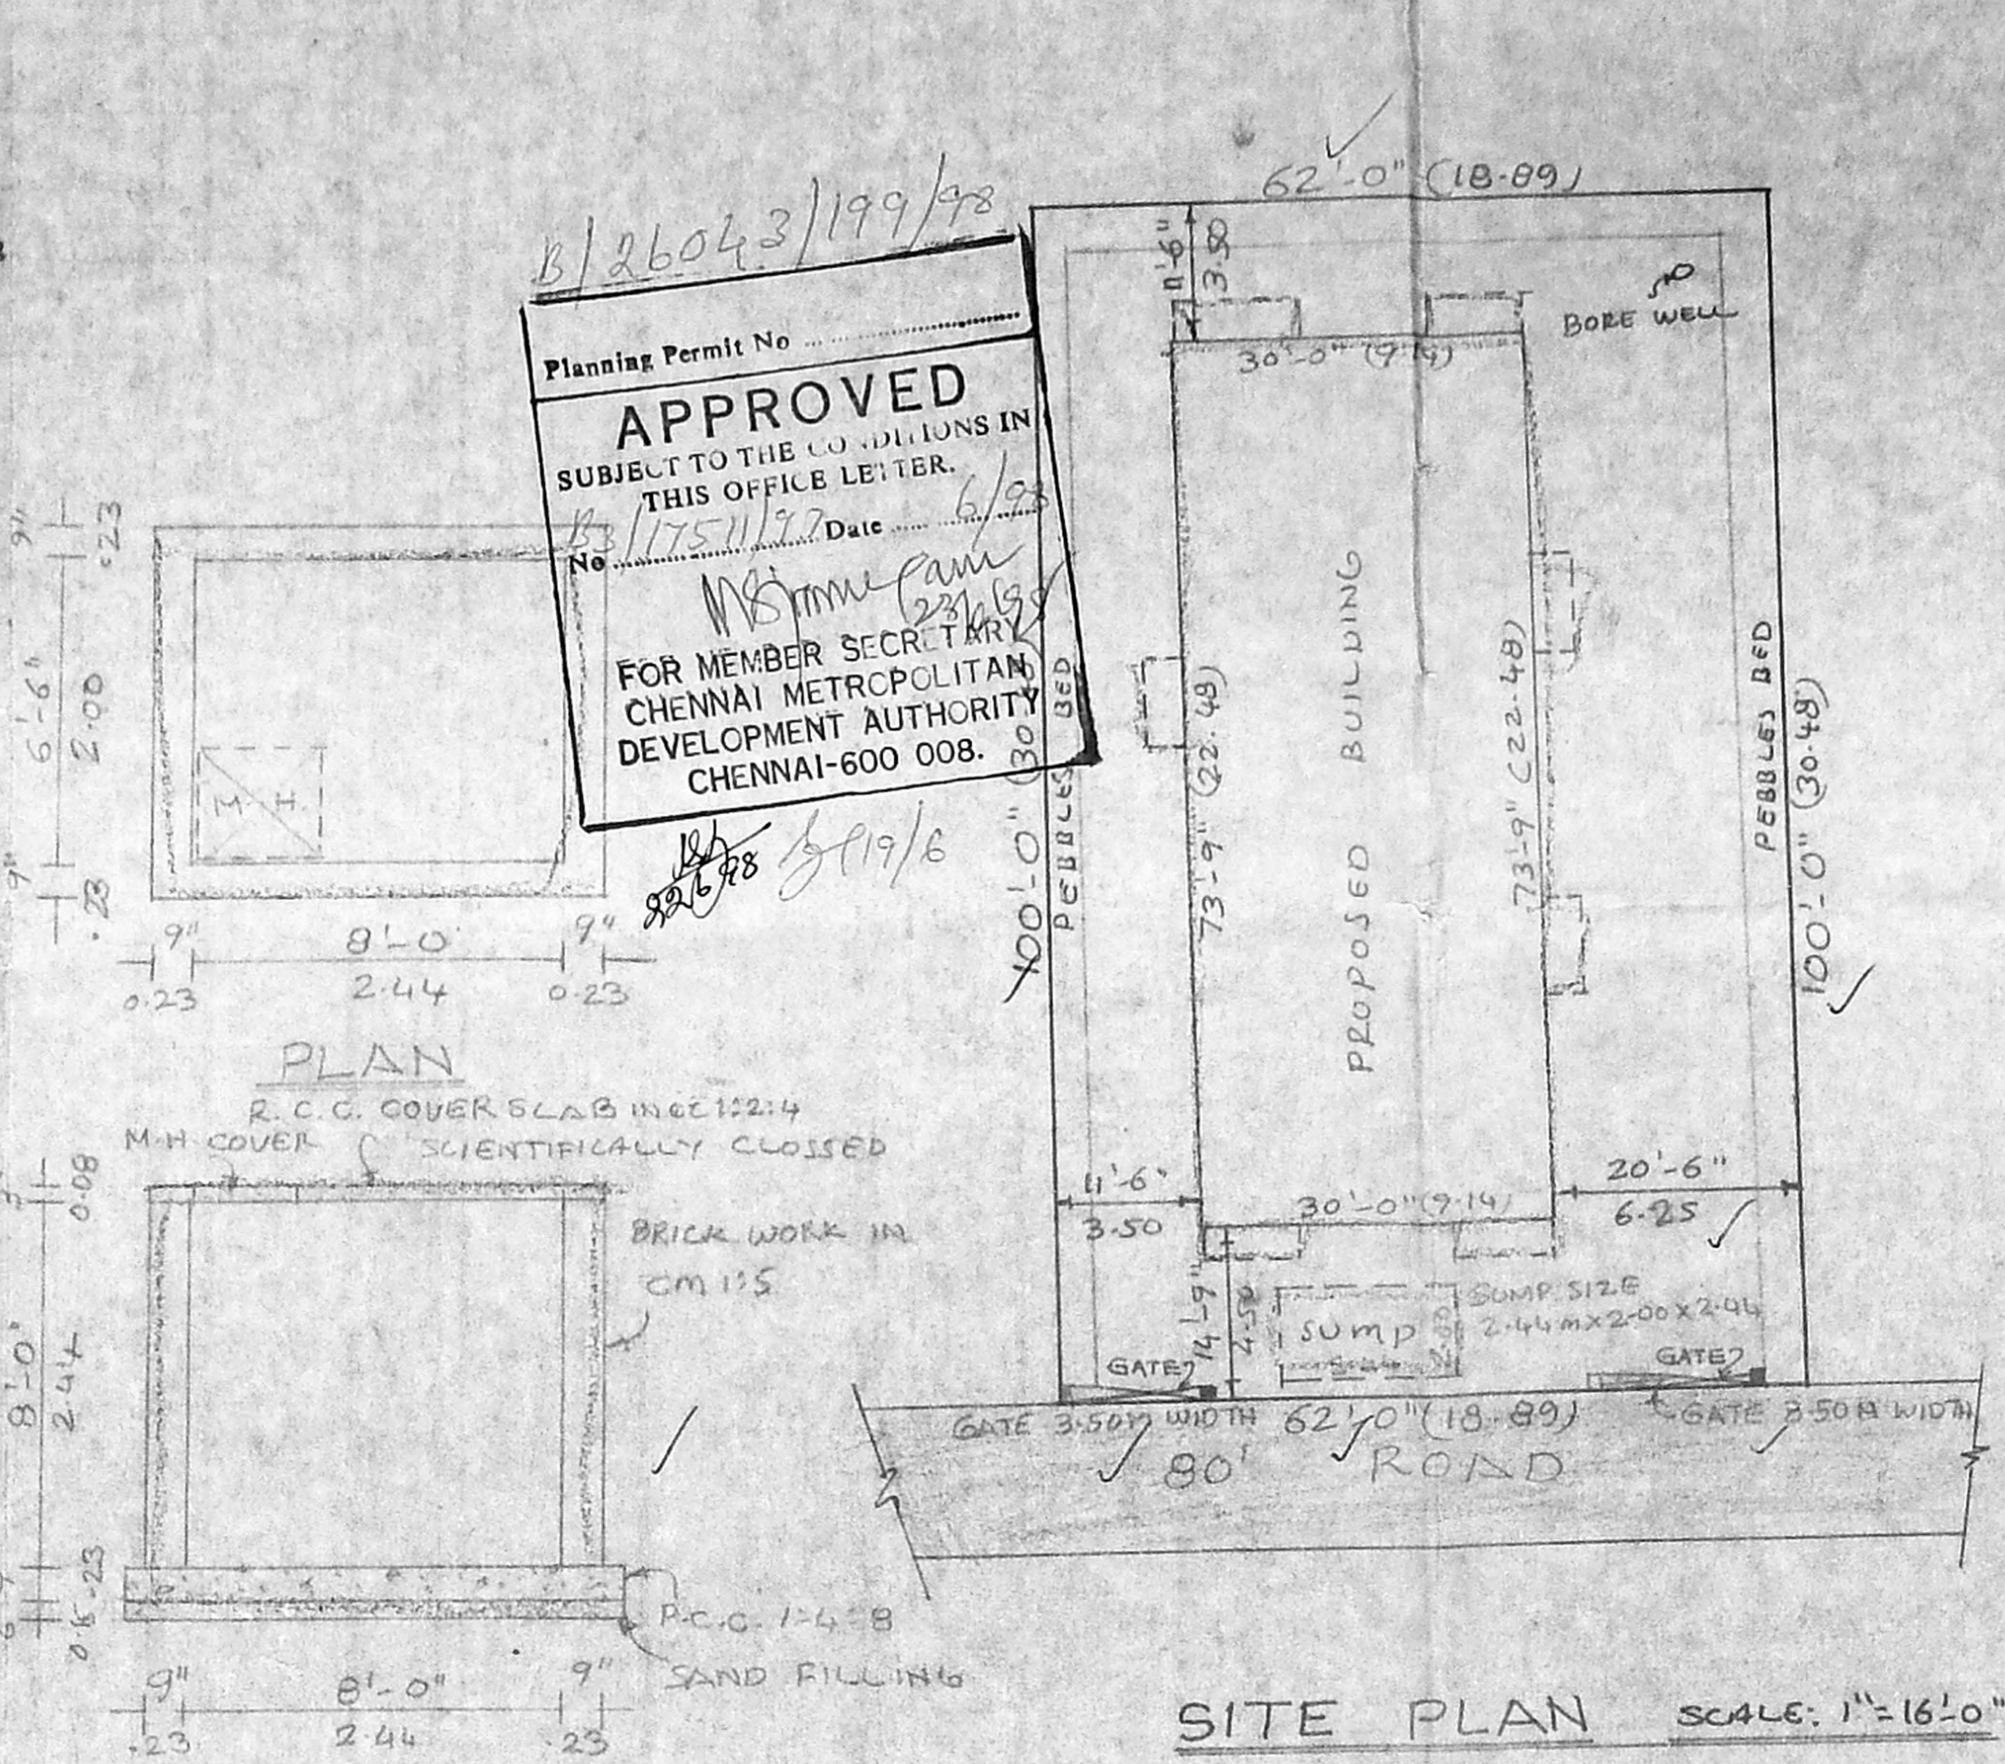


SITE PLAN SCALE: 1"=16.0"

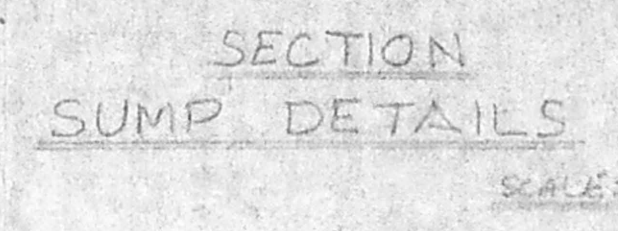

SECTION SUMP DETAILS SCALE: 1"=4.0"

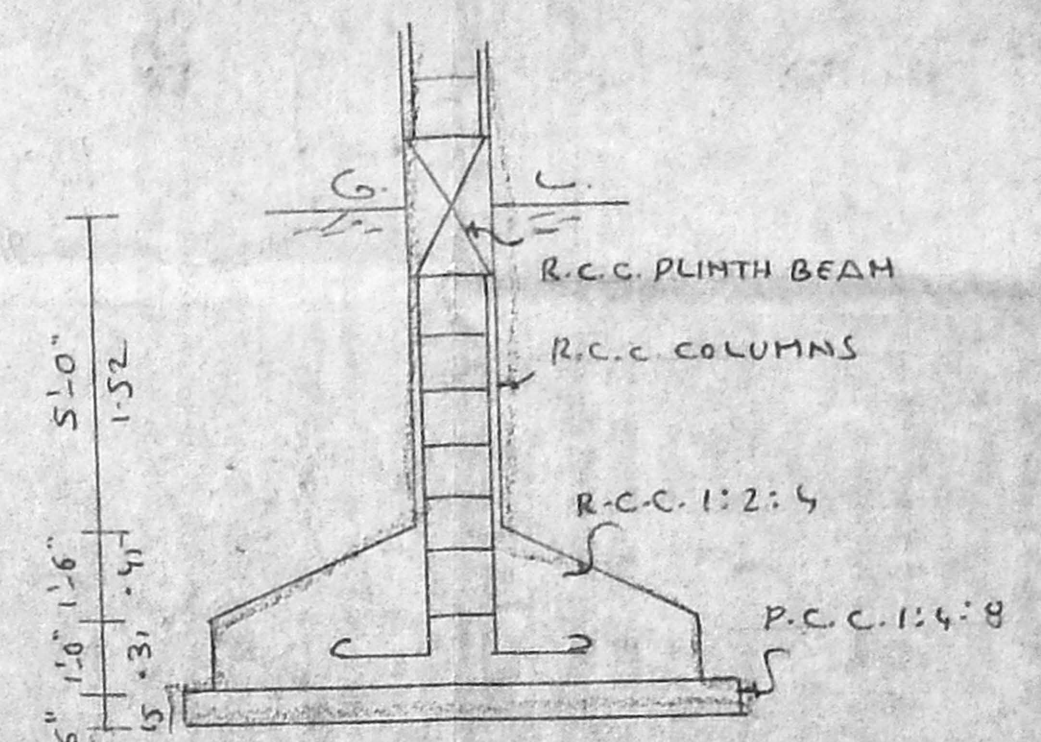

FOUNDATION DETAILS

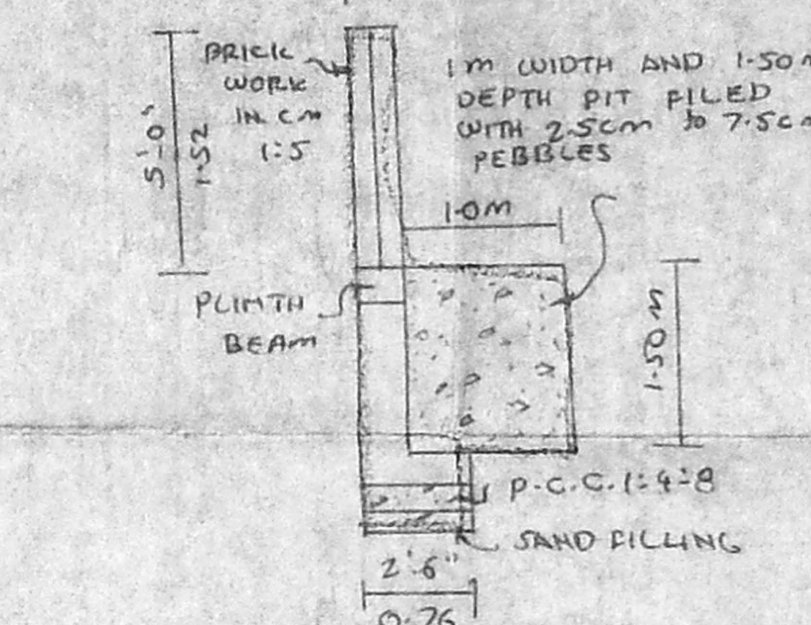


SECTION OF COMPOUND WALL

JOINERY DETAILS


D DOOR	3'3" x 7'0"	1.00 x 2.13
D1	3'0" x 7'0"	0.91 x 2.13
D2	2'6" x 7'0"	0.76 x 2.13
W WINDOW	6'0" x 4'6"	1.83 x 1.37
W1	5'0" x 4'6"	1.52 x 1.37
W2	3'0" x 4'6"	0.91 x 1.37
F.W. FRENCH WINDOW	8'0" x 7'0"	2.44 x 2.13
D/W DOOR CUM WINDOW	7'0" x 7'0"	2.13 x 2.13
D/W1	5'0" x 7'0"	1.52 x 2.13
V VENTILATOR	6'0" x 2'0"	1.83 x 0.61
V1	3'0" x 2'0"	0.91 x 0.61
GATE	8'0" x 6'0"	2.44 x 1.83

AREA DETAILS


SITE AREA	6200 SARE OR 576 m ²
GROUND FLOOR	2213 SARE OR 205.54 m ²
FIRST FLOOR	2352 SARE OR 218.59 m ²
SECOND FLOOR	2352 SARE OR 218.59 m ²
THIRD FLOOR	2352 SARE OR 218.59 m ²
PLOT COVERAGE	38%
F.S.I.	1.49

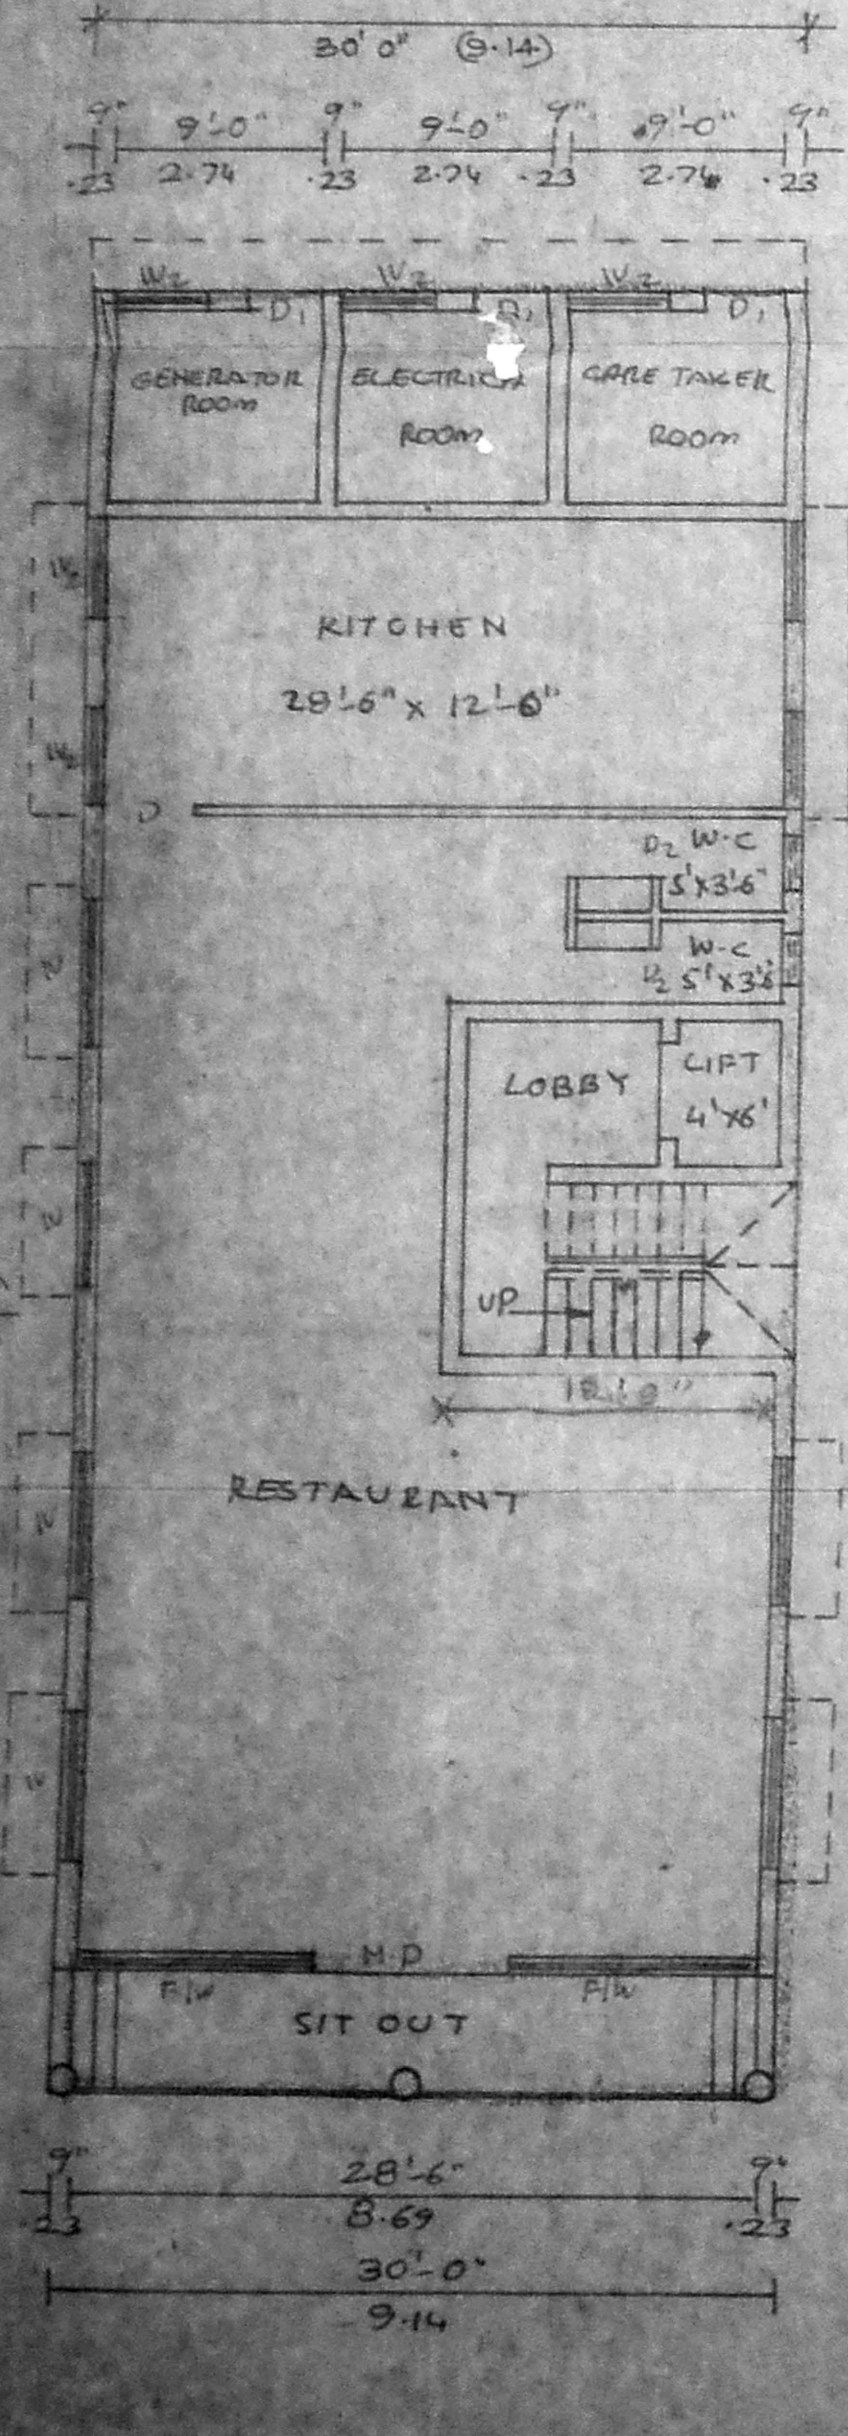


GROUND FLOOR PLAN

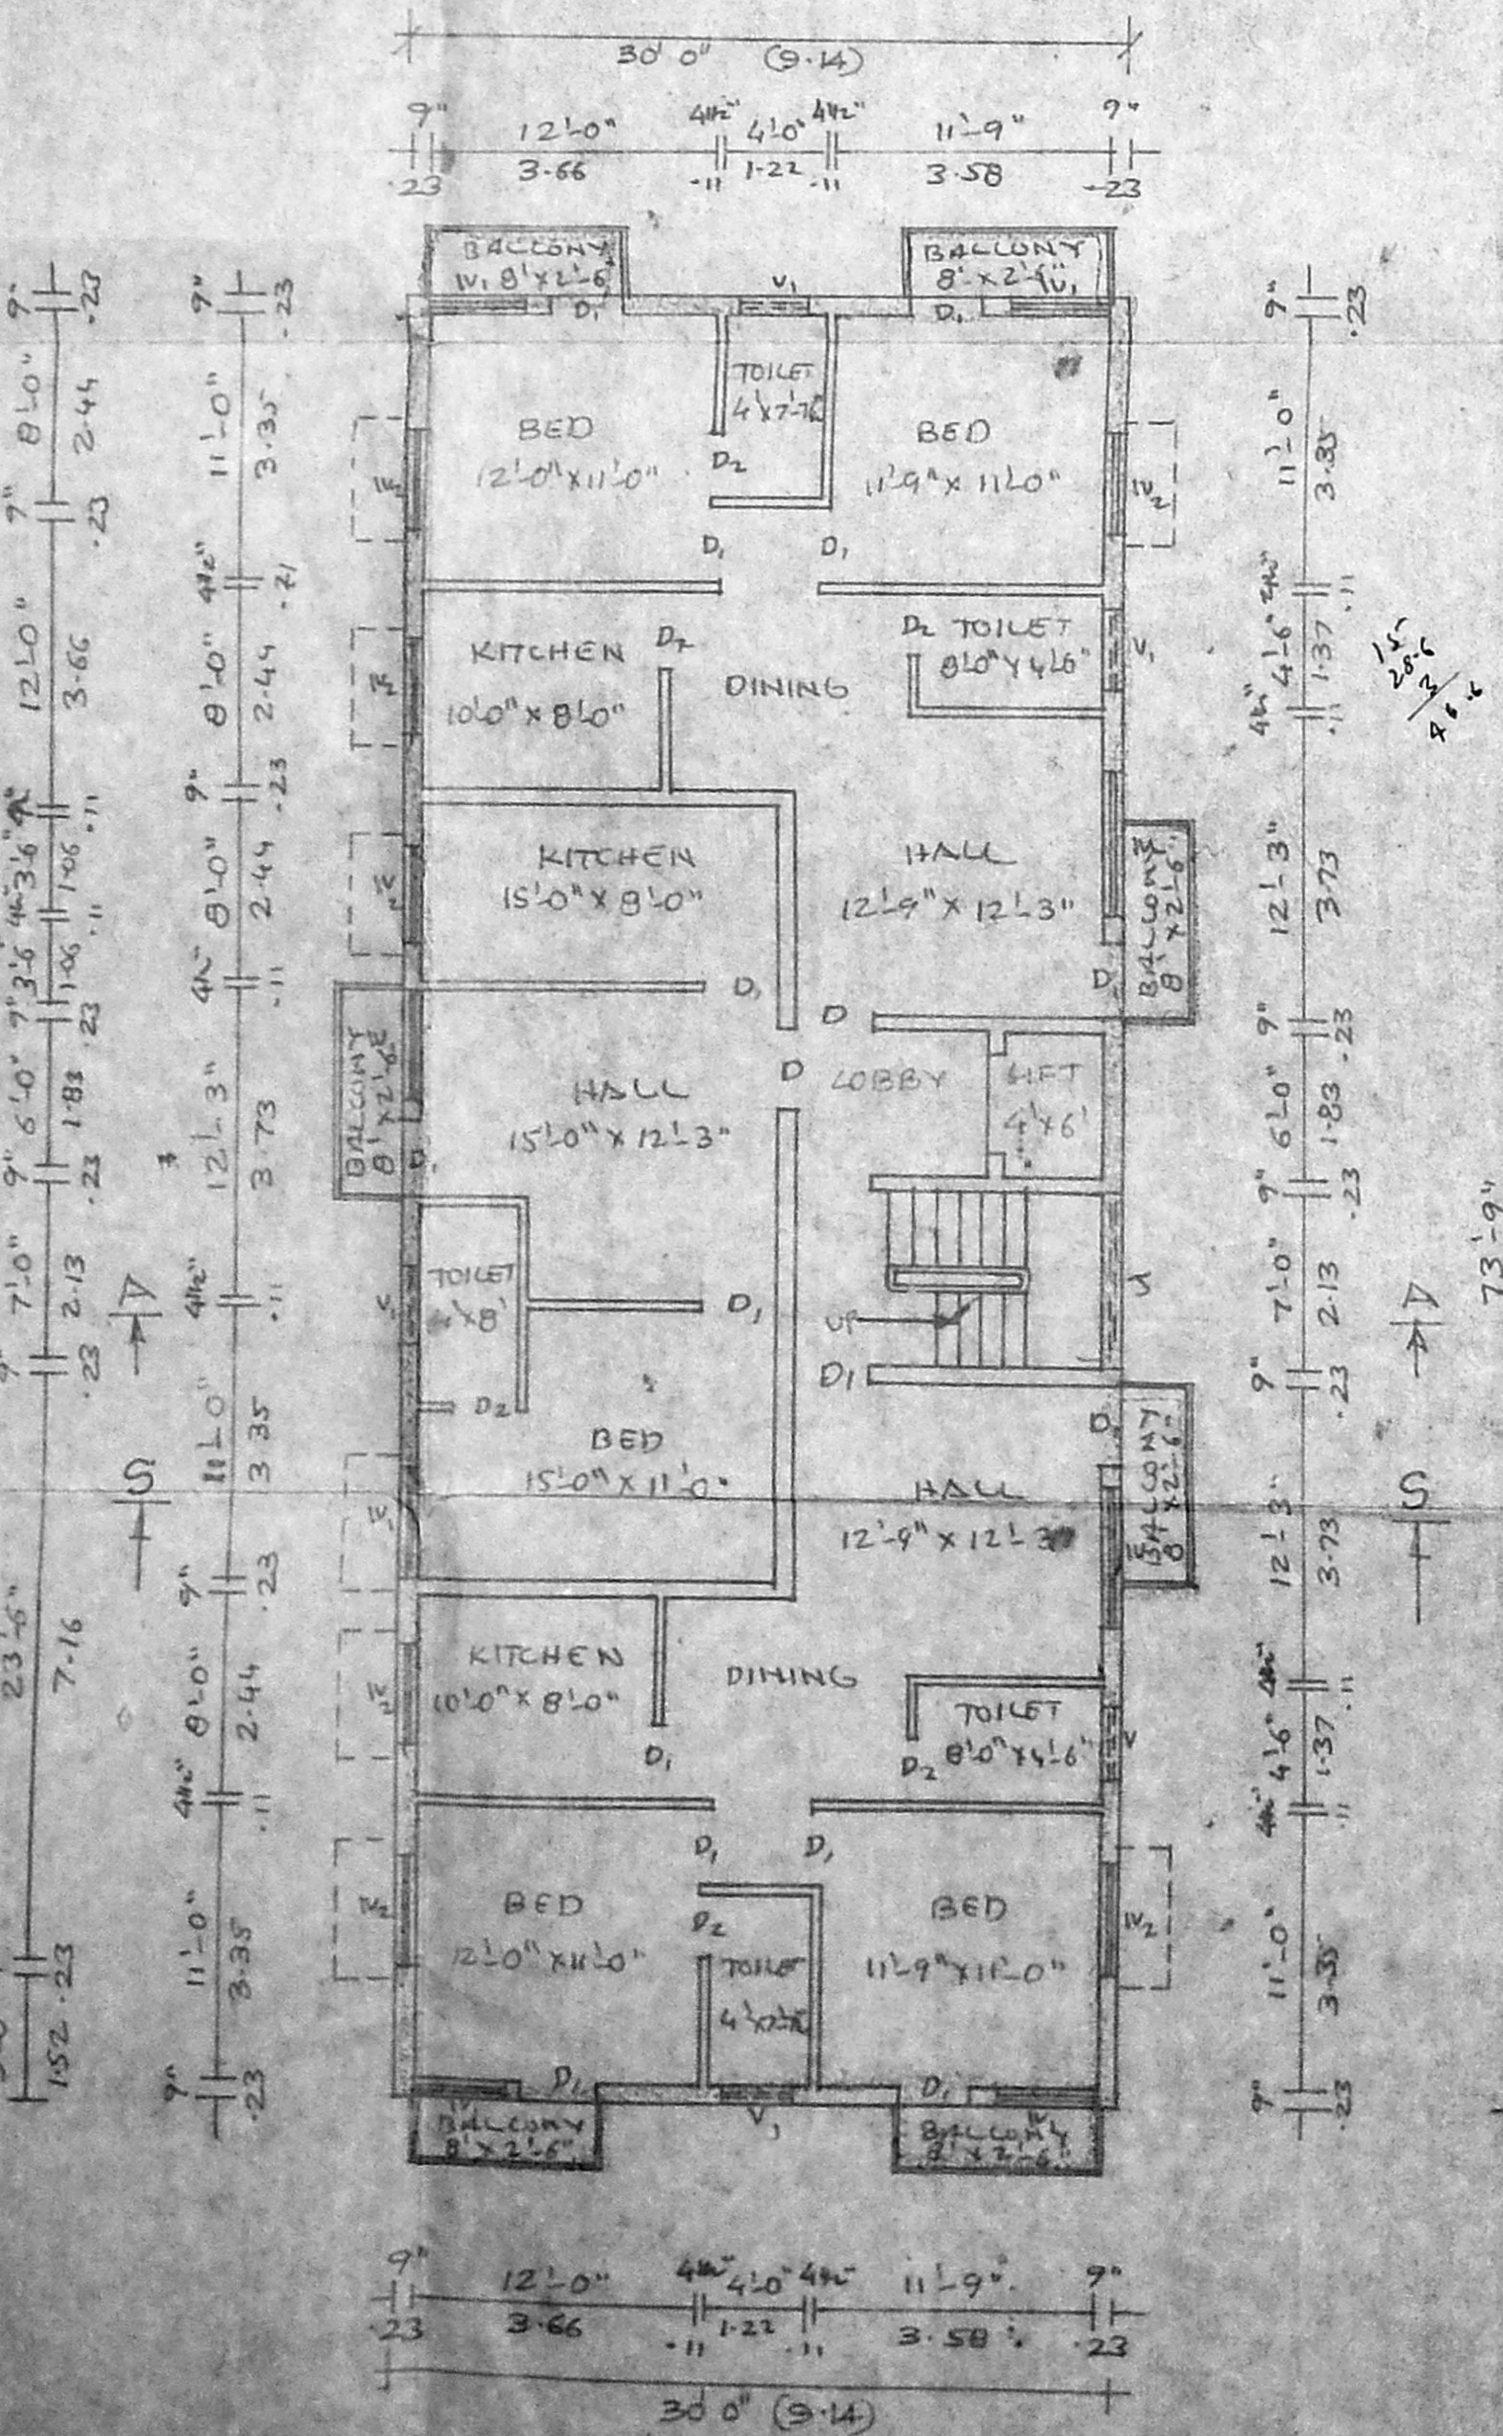


FIRST, SECOND, THIRD FLOOR PLAN

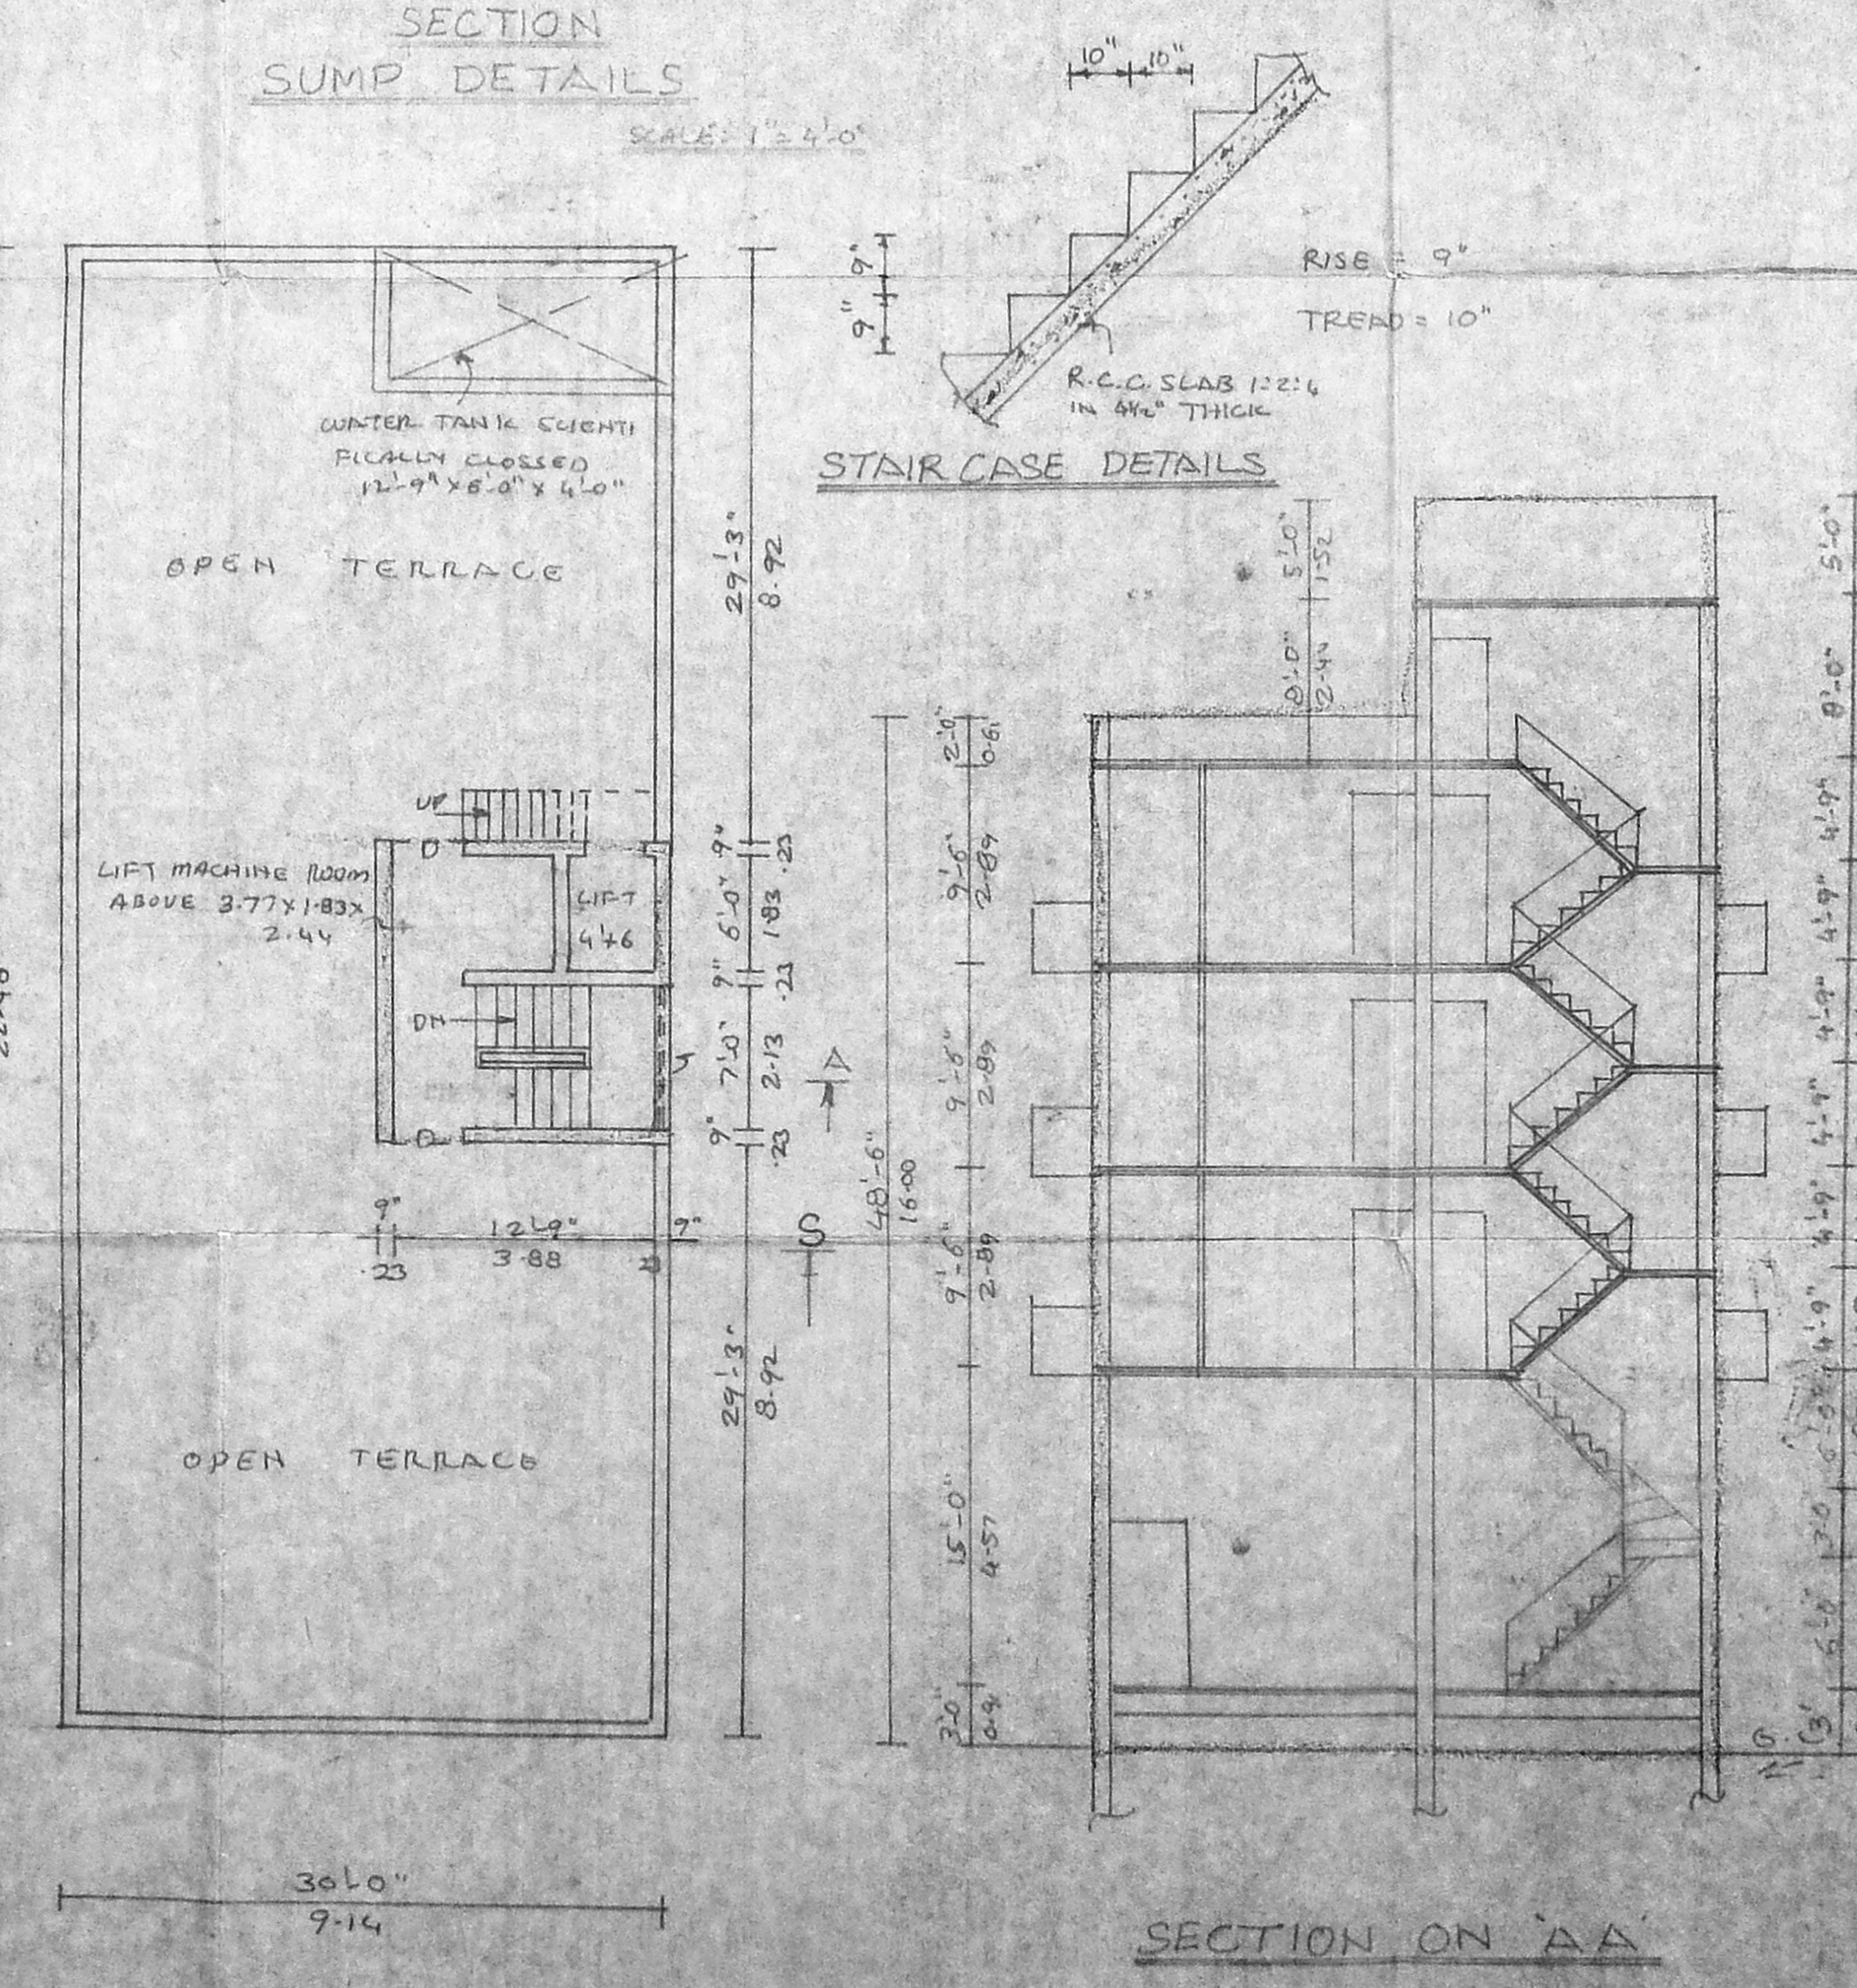

TERRACE FLOOR PLAN

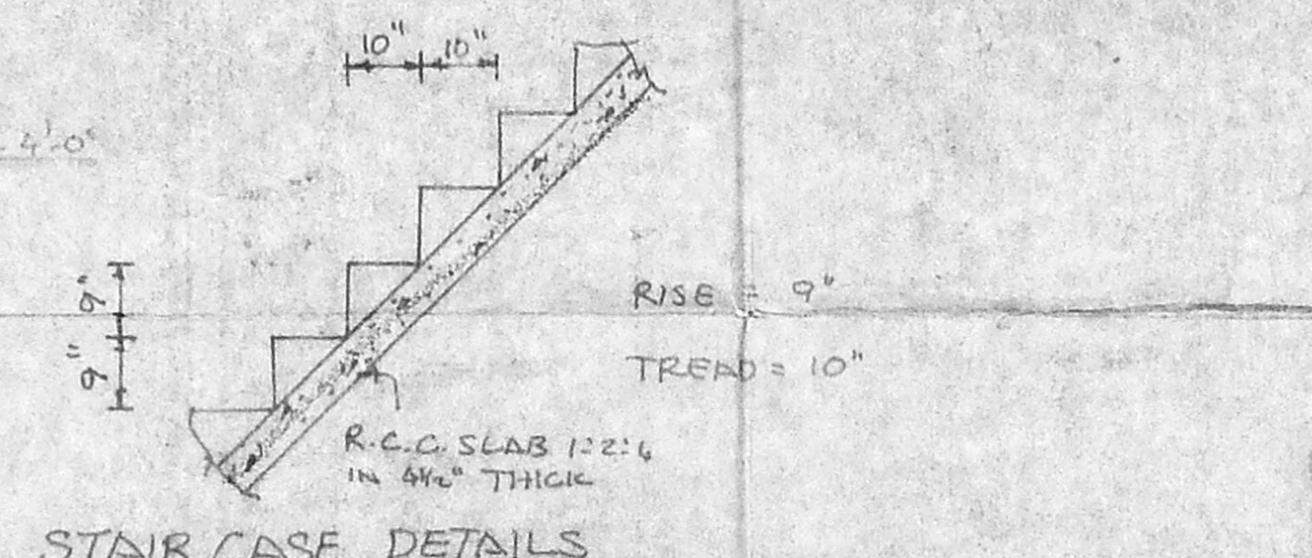

STAIR CASE DETAILS

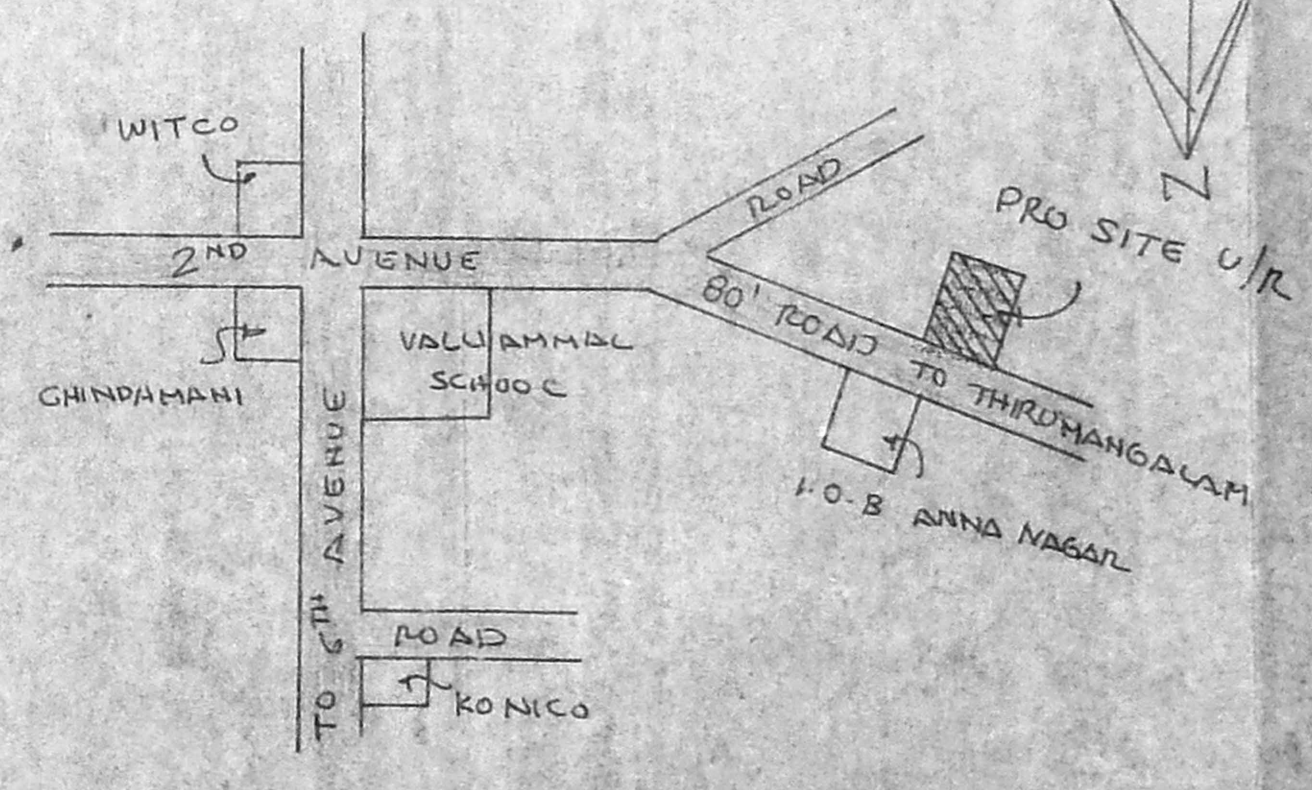

KEY PLAN N.T.S.

REFERENCE

- PROPOSED
- SITE BOUNDARY
- ROAD

SIGNATURE OF OWNER
LICENSED SURVEYOR