

SCHEDULE OF JOINERY:-

D-T.W. PANELLLED DOOR	3'-0" X 7'-0"	0.99 X 2.13
D1-	- DO -	3'-0" X 7'-0"
D2-	- DO -	2'-6" X 7'-0"
W-T.W. GLAZED WINDOW	6'-0" X 4'-6"	1.83 X 1.37
W1-	- DO -	4'-0" X 3'-6"
W2-	- DO -	4'-0" X 3'-6"
V-T.W. GLAZED LOUVERS	2'-6" X 2'-0"	0.76 X 0.61

AREA DETAILS:-

PLOT AREA -	5000 SQ.FT	465 SQ.M
GROUND FLOOR AREA -	1727 SQ.FT	160 SQ.M
FIRST FLOOR AREA -	1819 SQ.FT	169 SQ.M
SECOND FLOOR AREA -	1819 SQ.FT	169 SQ.M
THIRD FLOOR AREA -	1819 SQ.FT	169 SQ.M
TOTAL BUILT UP AREA -	7185 SQ.FT	667 SQ.M
F.S.I -	144	
PLOT COVERAGE -	35.3 %	

COLOUR INDEX:-

PROPOSED BUILDING -	
ROAD -	
SITE BOUNDARY -	

PROPOSED RESIDENTIAL BUILDING AT D-BLOCK DOOR No. 64, PLOT No.693 BLOCK No.7, T.S.No. 27. (PERIYA KUDAL VILLAGE) ANNA NAGAR, CHENNAI-102. FOR Mrs.PREMA SANTHANAM.




SCALE - 1:8-0" OR 1:100

OWNER'S SIGNATURE :-
Prema Santhanam


Licensed Surveyor :-
K. SELVAM. B.E.
Class-I, Reg. No. 800,
Corporation of Chennai,
No 1 370, Moolappair East,
CHENNAI-600 050

PLAN OF SUMP SECTION OF SUMP


PERCUATION TRENCH DETAIL

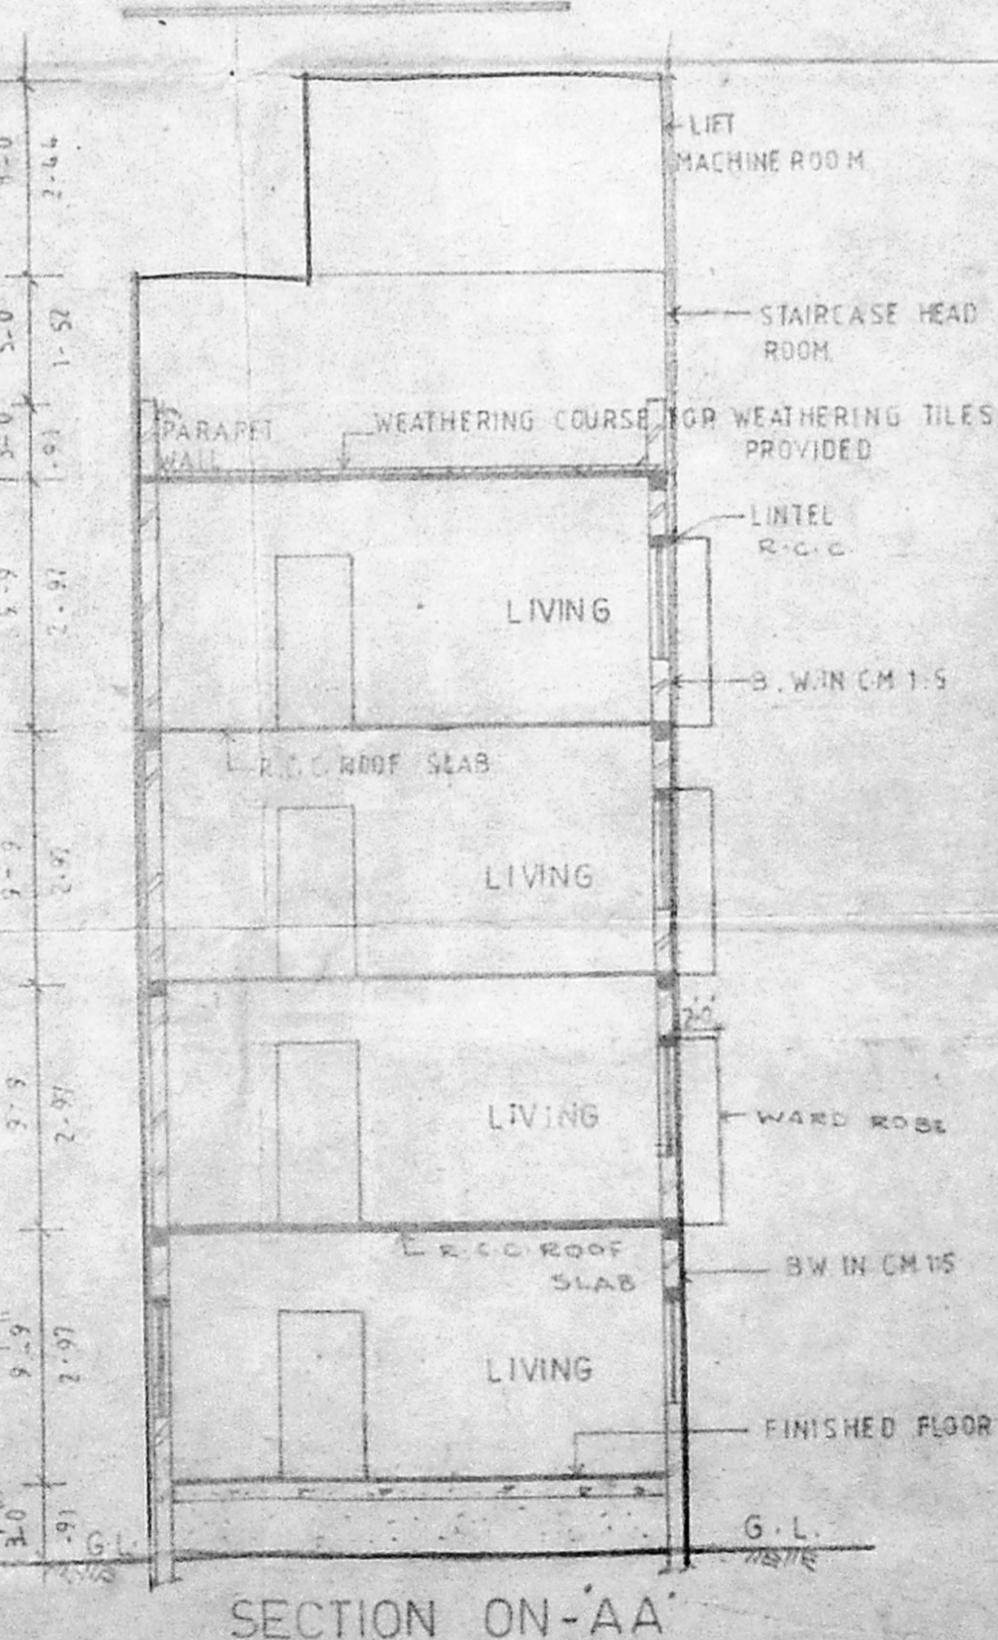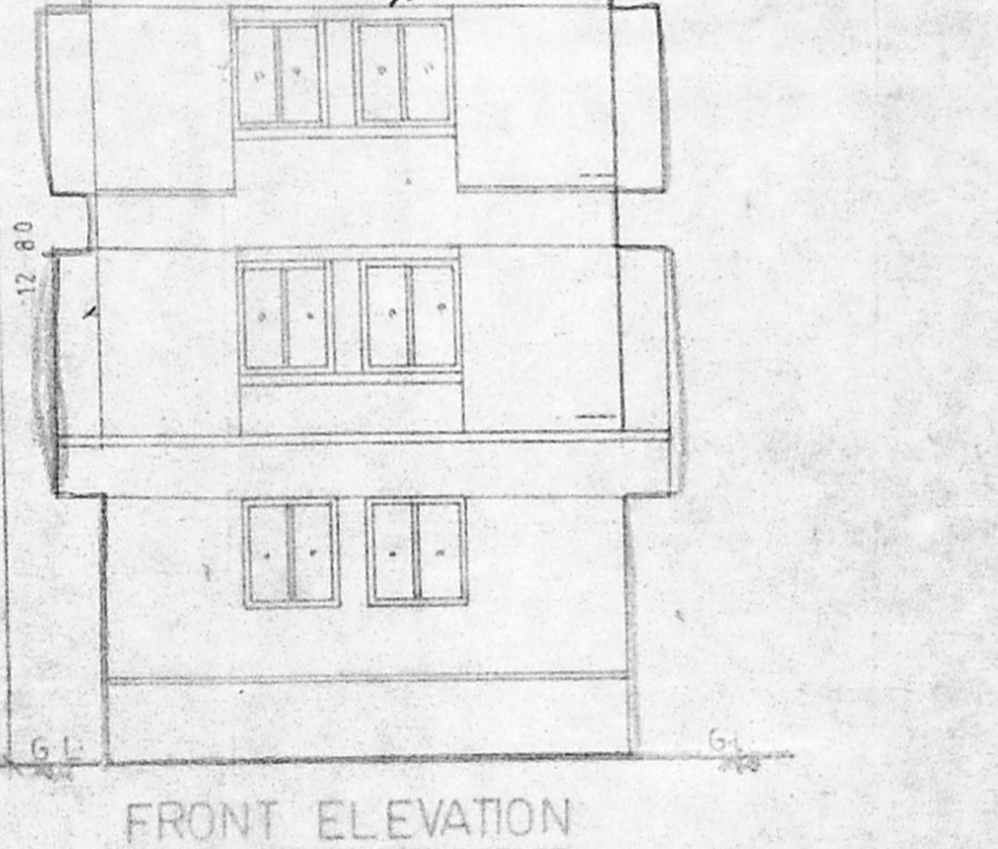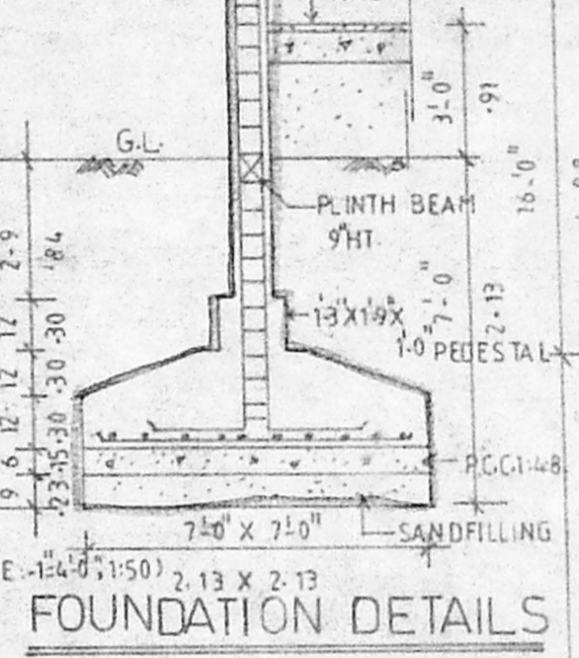

APPROVED
SUBJECT TO THE CONDITIONS IN THIS OFFICE LETTER.
No. B3/19674/102 Date 1-6-98
FOR MEMBER SECRETARY CHENNAI METROPOLITAN DEVELOPMENT AUTHORITY CHENNAI-600 008.

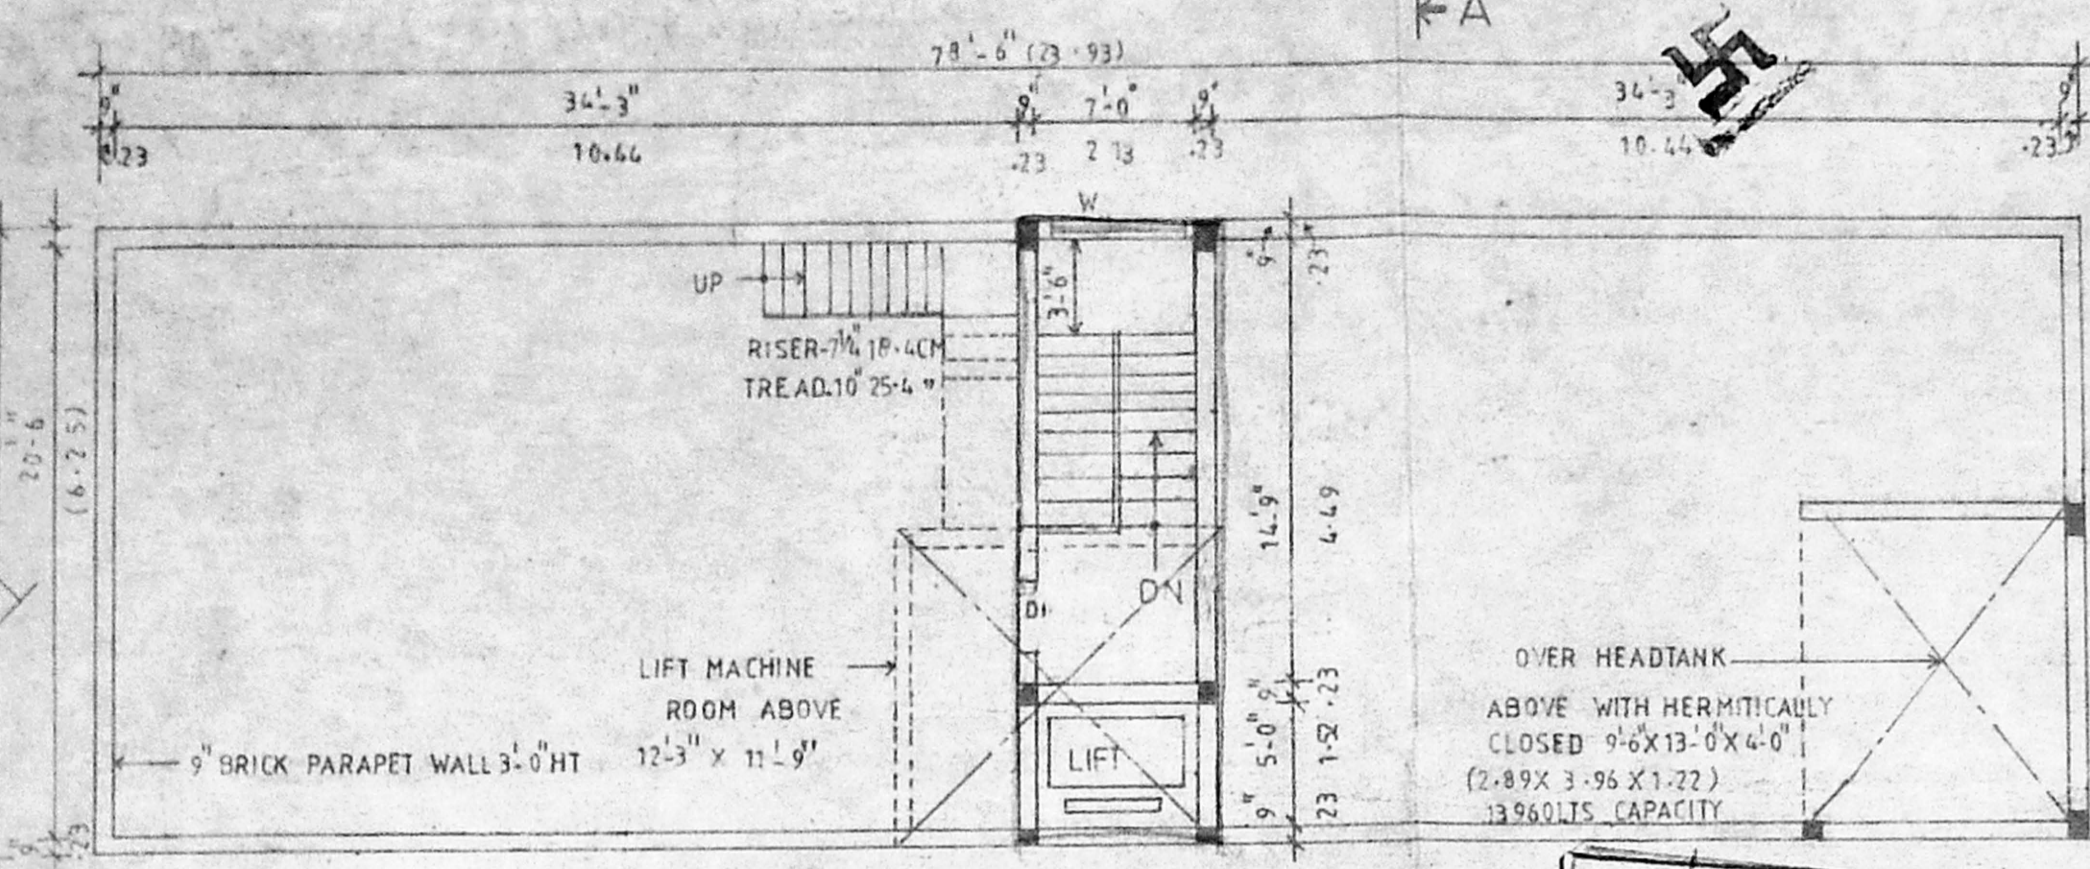


TERRACE FLOOR PLAN

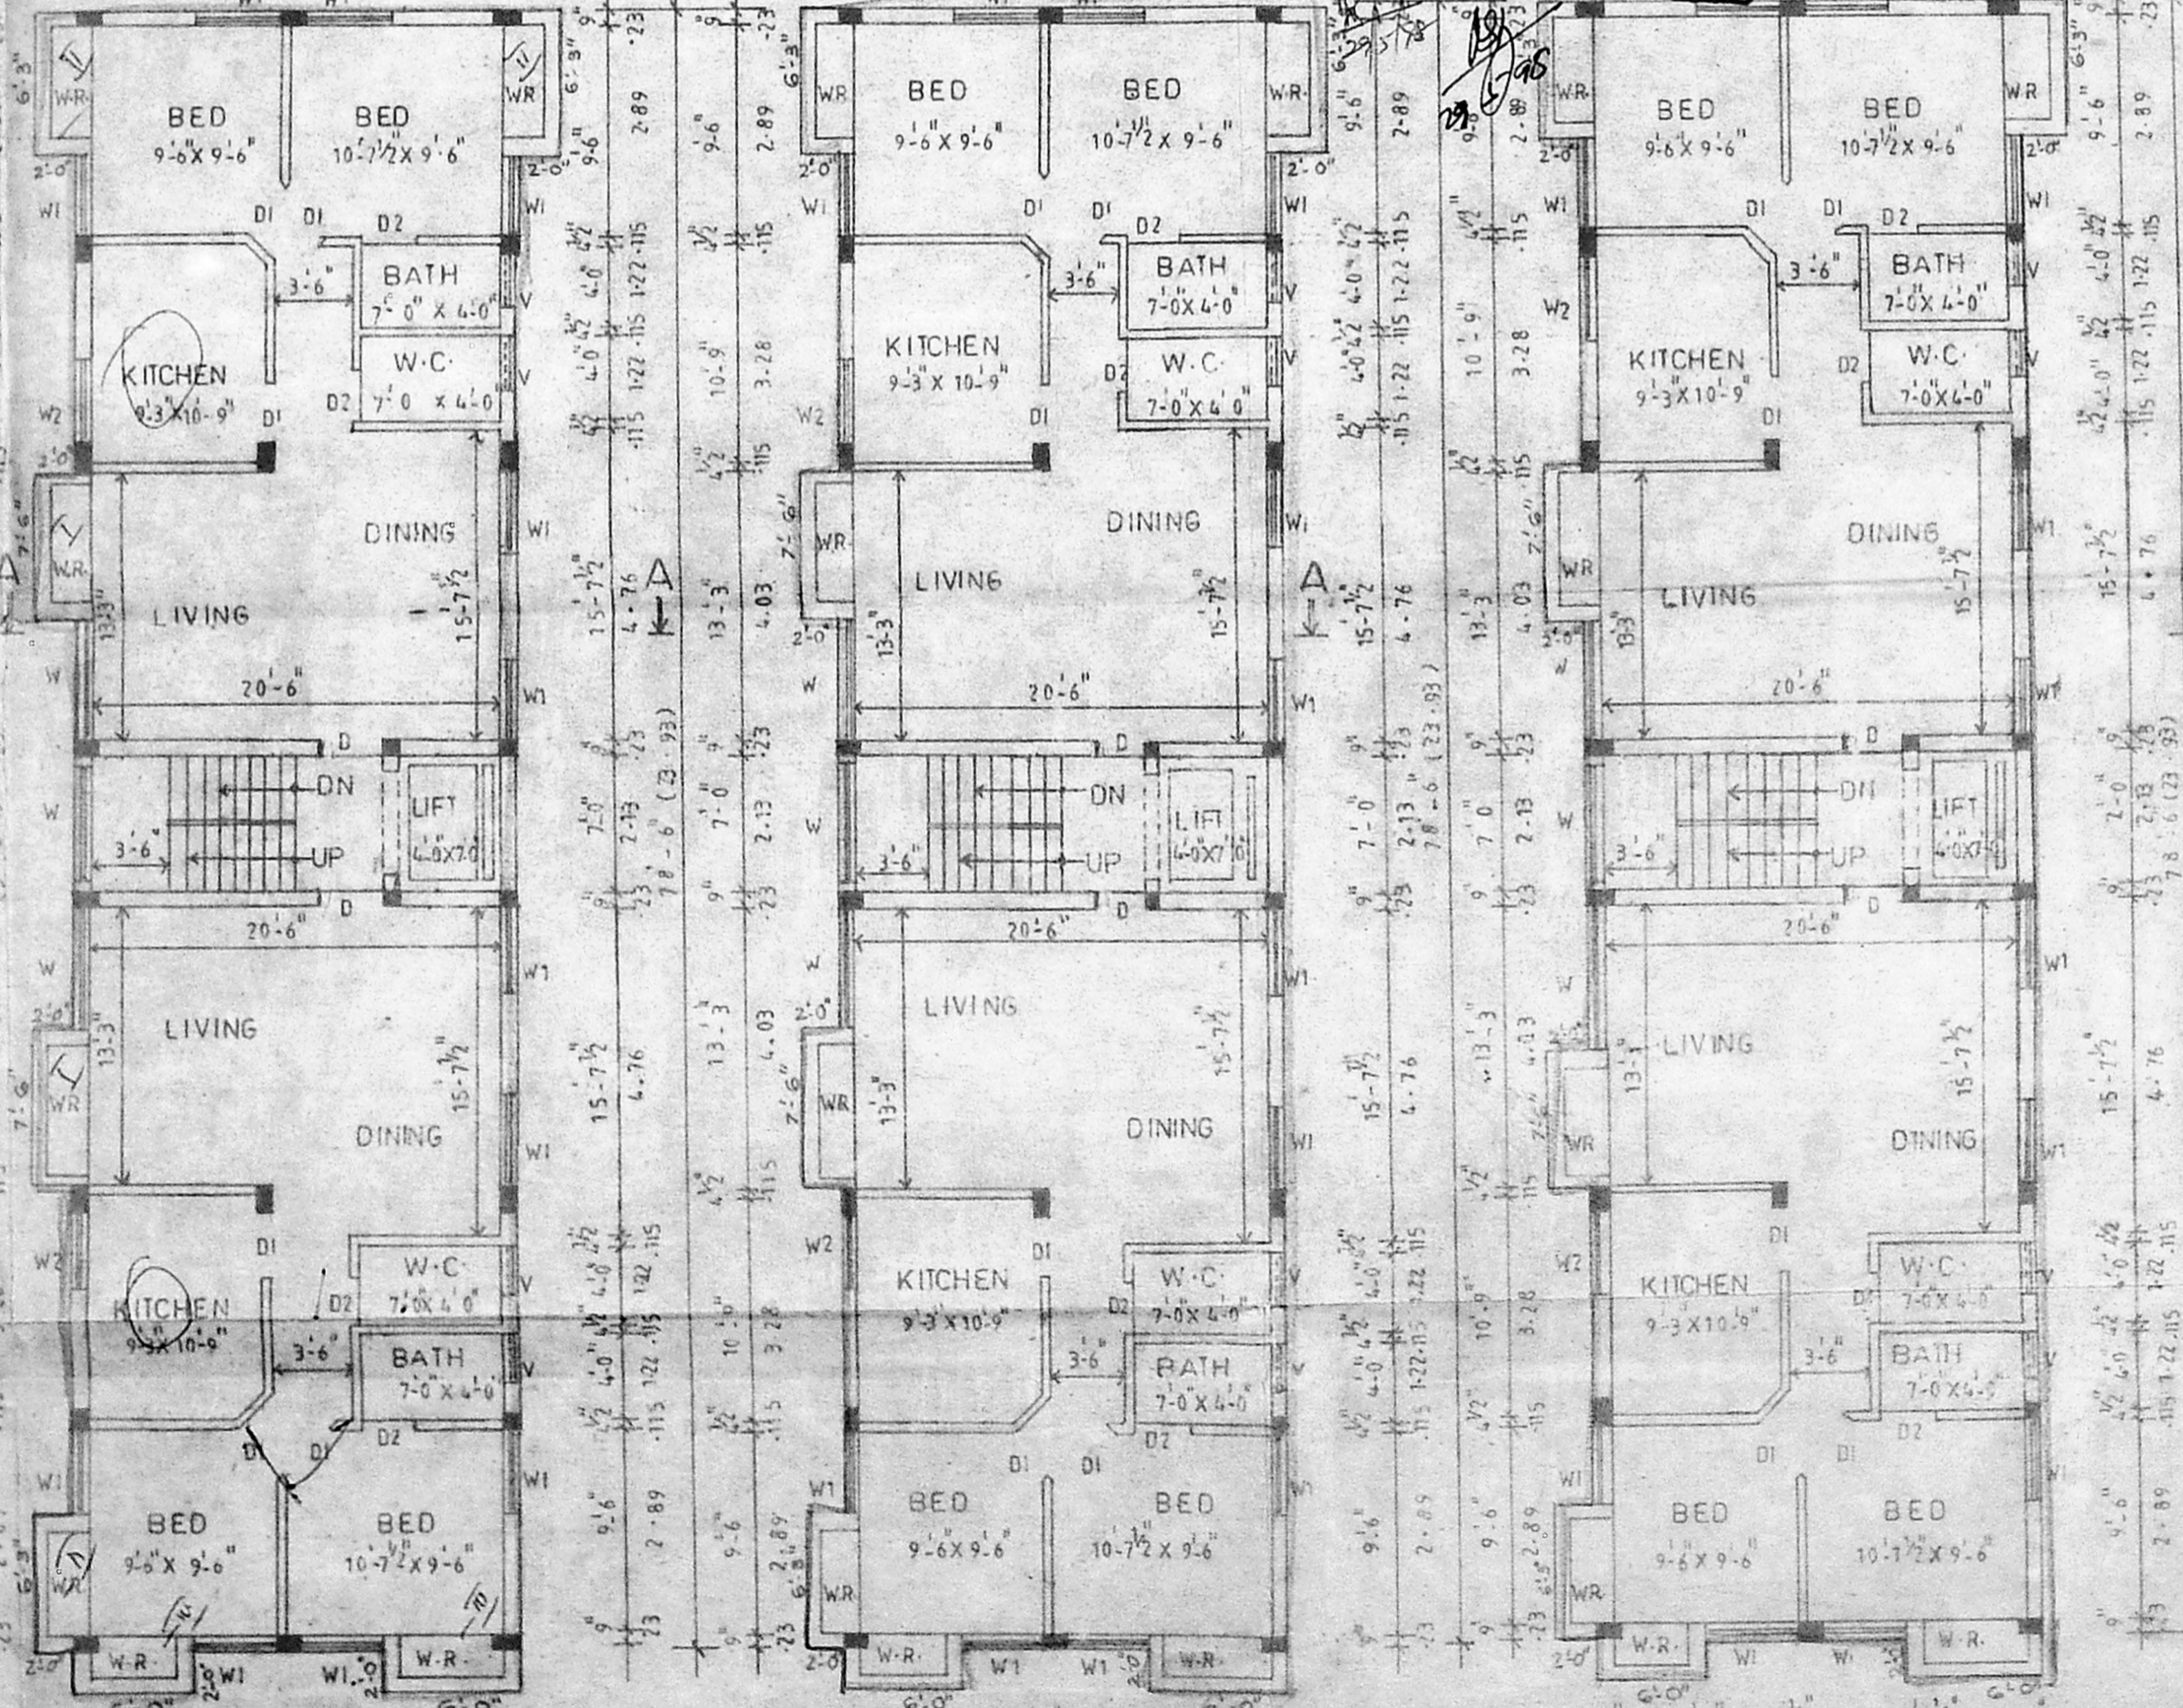


FIRST FLOOR PLAN

SECOND FLOOR PLAN

THIRD FLOOR PLAN

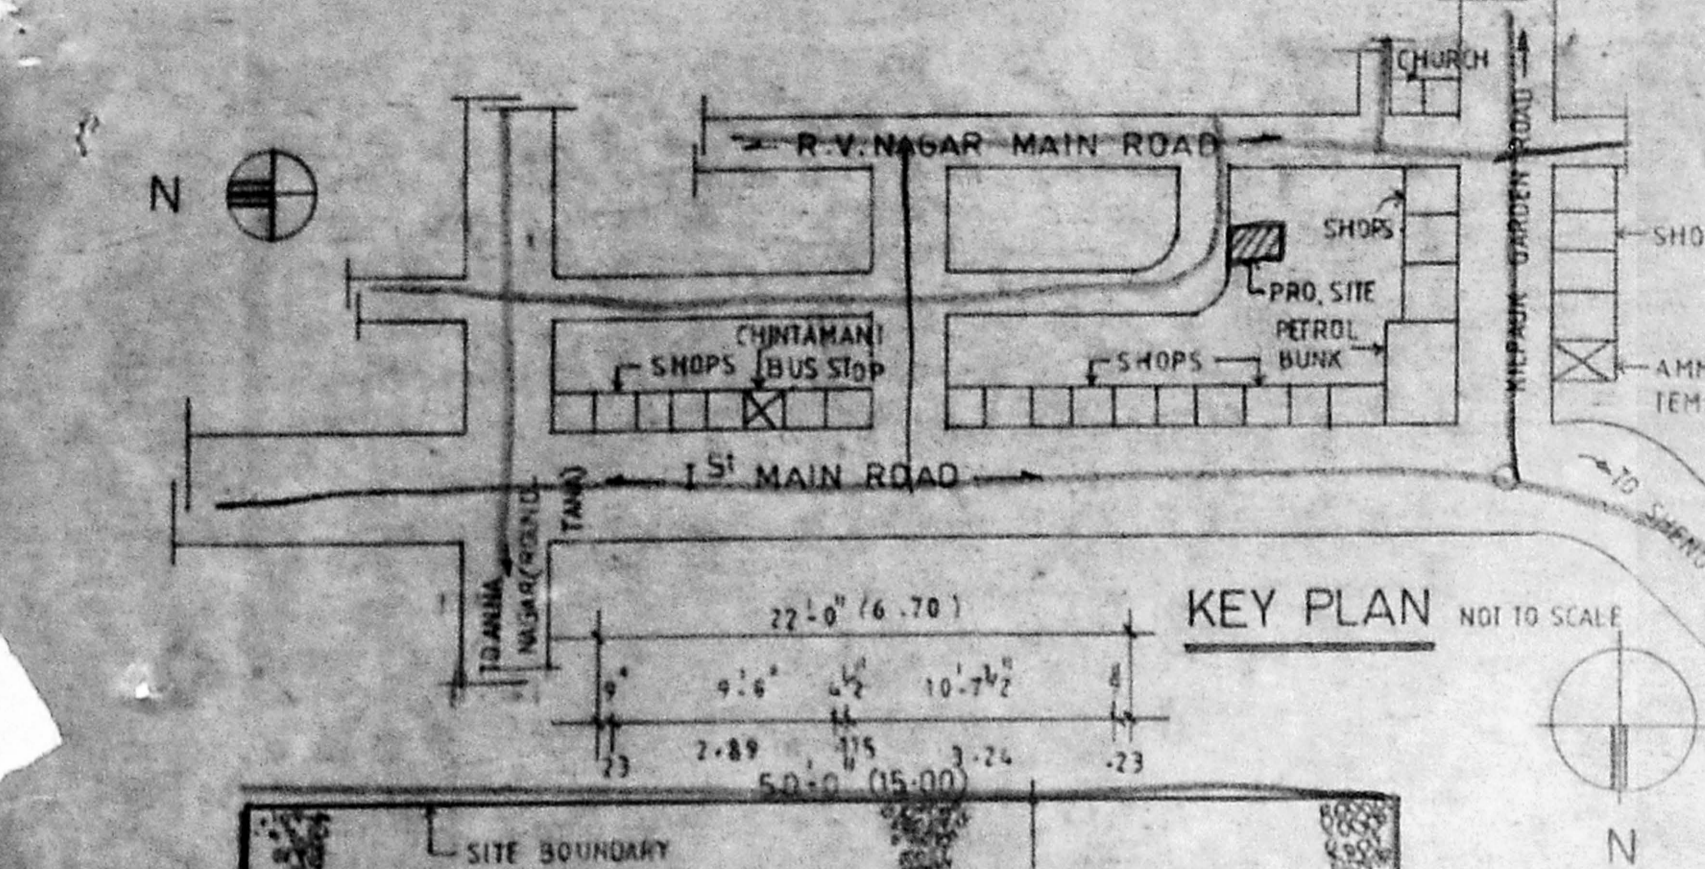

KEY PLAN NOT TO SCALE

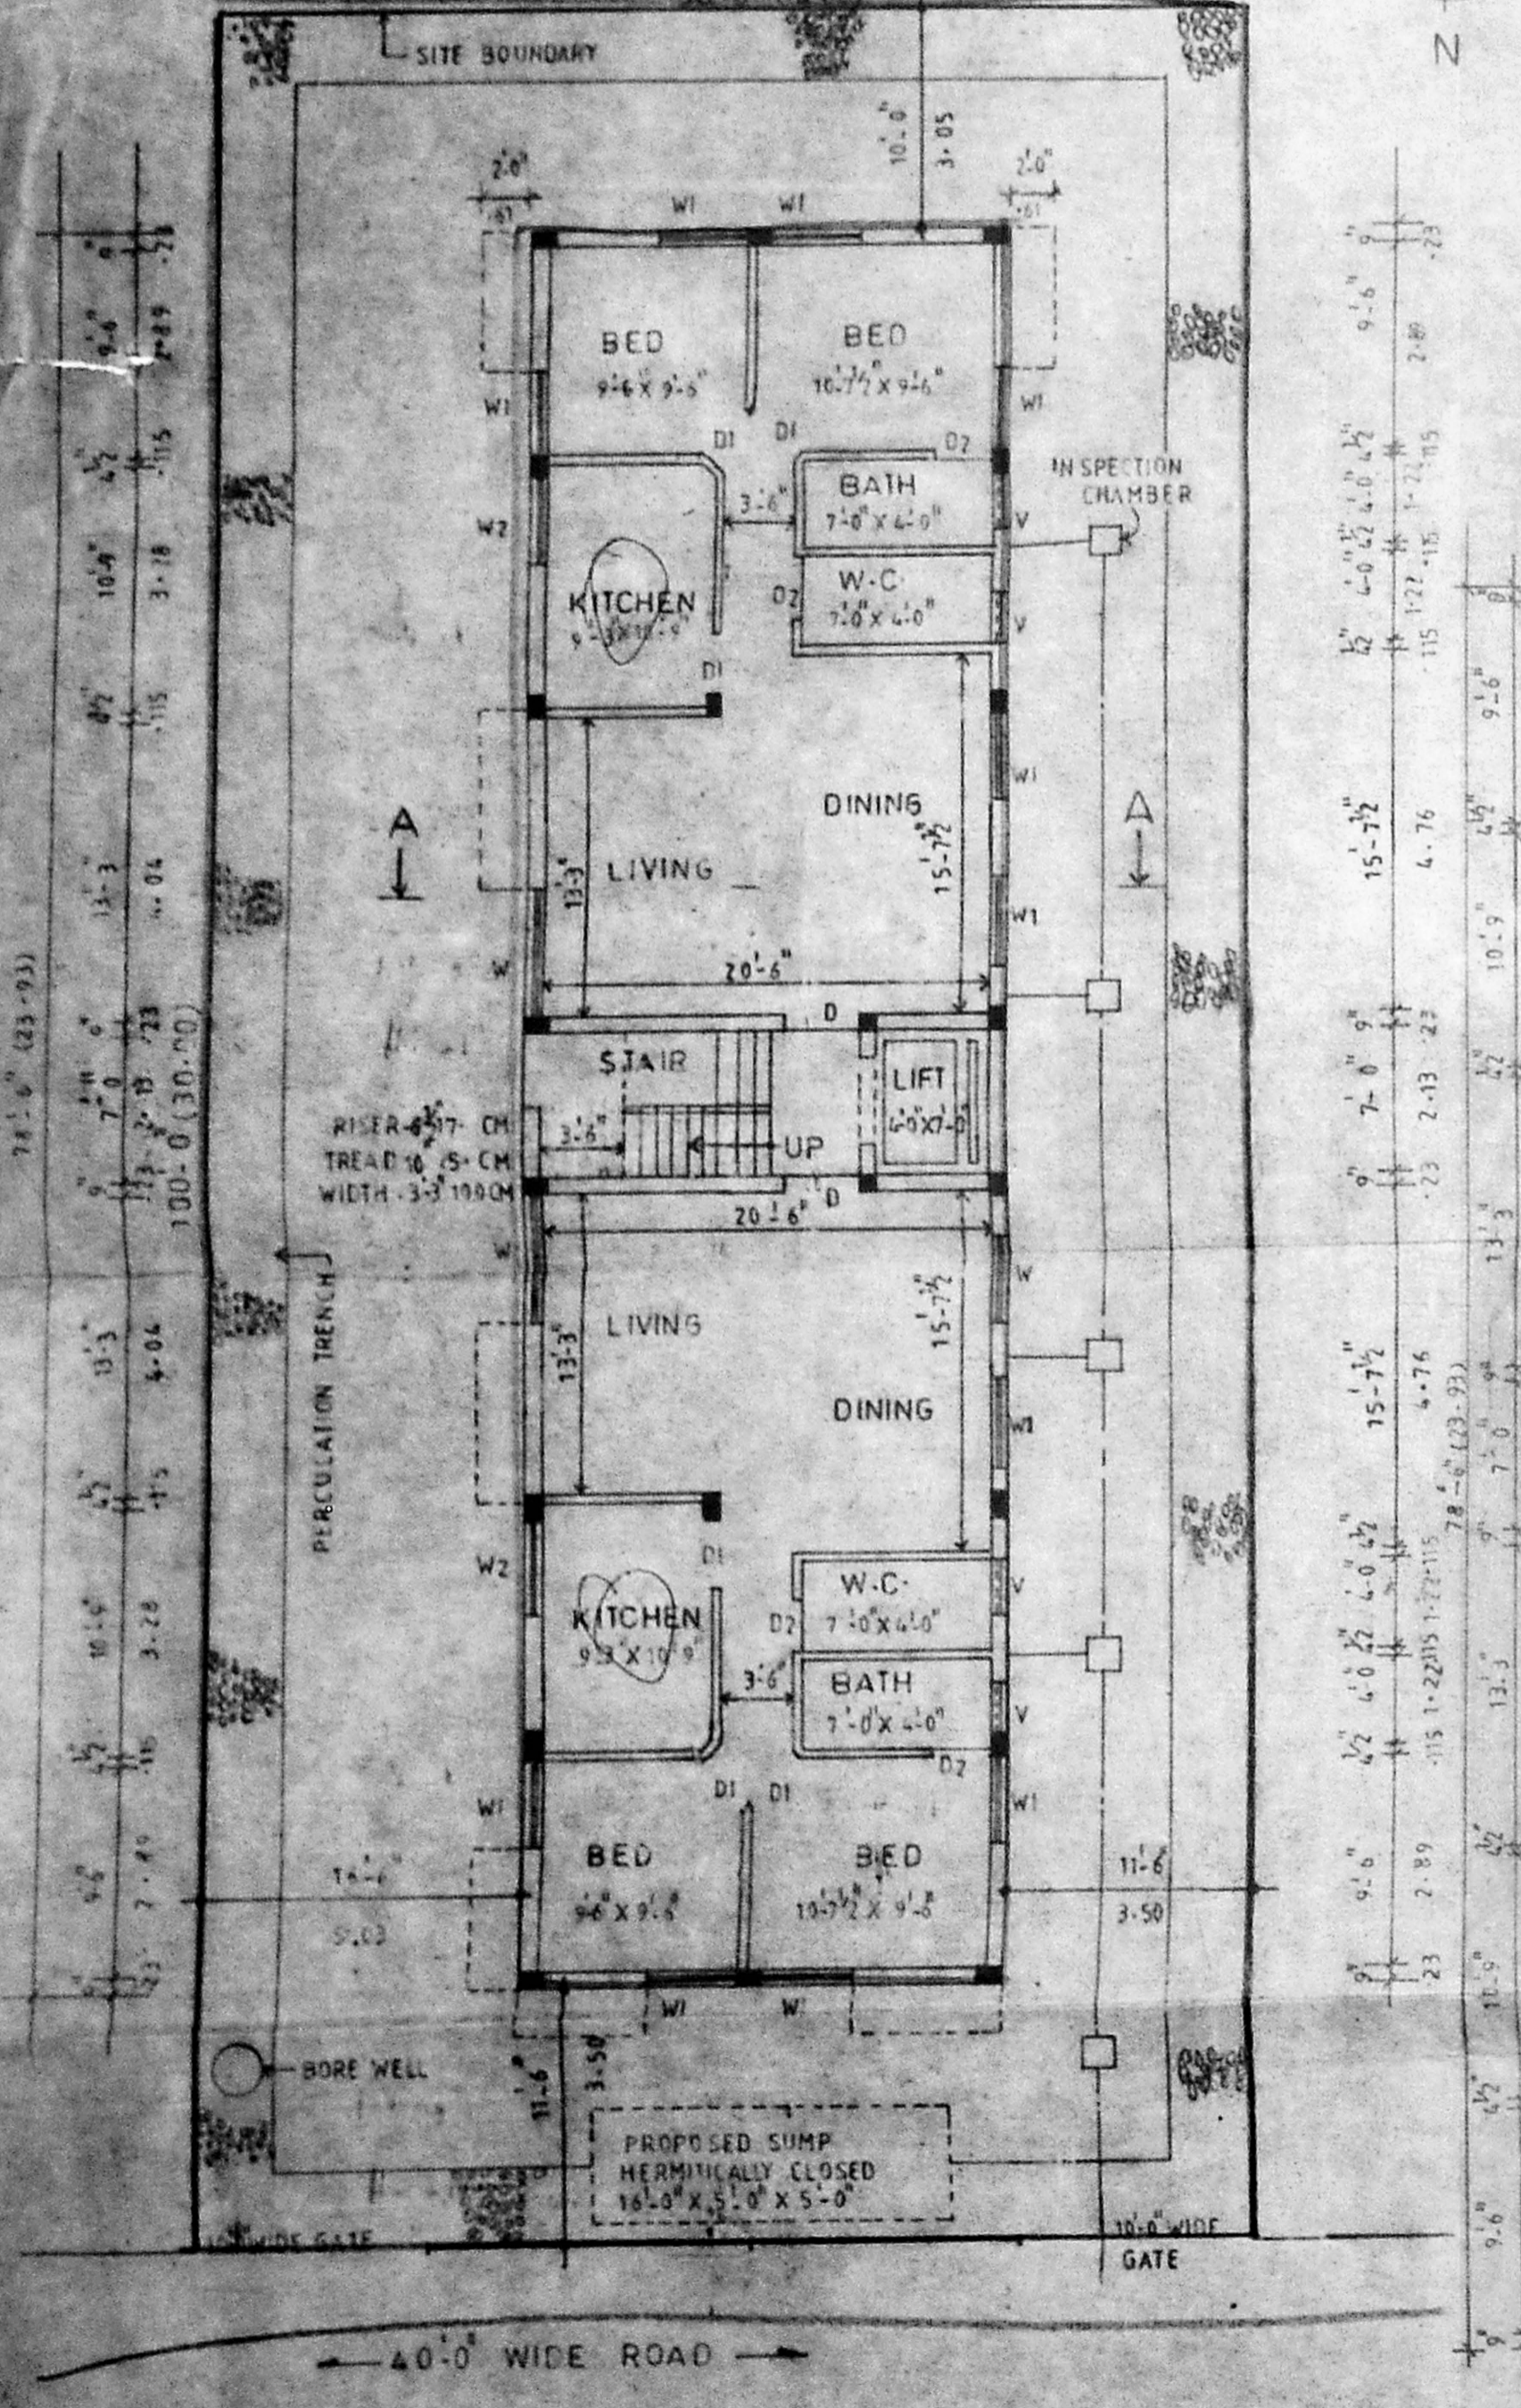

SITE CUM GROUND FLOOR PLAN