

B/25781/73/93
Planning Permit No.
APPROVED
SUBJ. TO THE CONDITIONS IN THIS OFFICE LETTER.
B3/23552/97/04
No. 4/98
FOR MEMBER SECRETARY
CHENNAI METROPOLITAN
DEVELOPMENT AUTHORITY
CHENNAI-600 008.

SCHEDULE OF JOINERY

TYPE	DESCRIPTION	SIZE
D	T.W. FLUSH DOOR	1.06 X 2.13
D1	DO	0.83 X 2.13
D2	DO	0.76 X 2.13
W	T.W. GLAZED WINDOW	1.83 X 1.37
W1	DO	1.22 X 1.37
W2	DO	0.66 X 1.37
D/W	T.W. DOOR CUM WINDOW	0.76 X 2.13
D/W1	DO	1.40 X 1.37
D/W2	DO	0.76 X 2.13
D/W3	DO	1.37 X 0.90
D/W4	DO	1.61 X 2.13
D/W5	DO	1.61 X 2.13
- SPECIFICATIONS**
- R.C.C. FOOTING & COLUMNS IN CONCRETE 1:2:4.
 - SUPERSTRUCTURE BRICK WORK SET IN C.M 1:5.
 - R.C.C. 1:2:4 FOR BEAMS, LINTLS, SUNSHADES & SLABS.
 - P.C.C. 1:4:8 FOR FLOOR LEVELS & ROOF.
 - P.C.C. 1:5:10 FOR BASEMENT FOR FOUNDATION.
 - JOINERY IN BEST SEASONED TEAK WOOD.
 - 3 COATS OF PRIMER PAINT INSIDE & OUTSIDE.
 - 3 COATS OF ENAMEL PAINT OVER ONE COAT OF PRIMER FOR JOINERY, GRILLE WORK ETC.
 - WEATHERING COURSE OVER ROOF SLAB 3" THICK WITH BRICK JELLY LIME CONCRETE AND ONE LAYER OF PRESSED TILES ON TOP.

AREA STATEMENT

AREA	SQ.M
PLOT AREA	408.922
GROUND FLOOR AREA	120.541
FIRST FLOOR AREA	157.065
SECOND FLOOR AREA	157.065
THIRD FLOOR AREA	157.065
ALLOW FOR STANDARD DEDUCTIONS	11.52
TOTAL AREA	580.216

FSI - 1.42
PLOT COVERAGE : 38.41%

PROPOSED RESIDENTIAL BUILDING AT 69, MEDAVAKKAM TANK ROAD, CHENNAI - 600010.
R.S. NO : 3180/1.
DIVISION NO : 60.





SCALE : 1:100
DATE : 18.9.97
JOB NO : 634
DRAWN : J.M.

COLOUR INDEX

PROPOSED ROAD	[Symbol]
BOUNDARY	[Symbol]
SEWAGE LAINE	[Symbol]

OWNER'S SIGNATURE
[Signature]

ARCHITECT
[Signature]
R. SATHYANARAYANA, b. arch.
COUNCIL OF ARCHITECTURE,
C.A. NO: 36/9895, R.A. NO: 51,
U-12, 4th MAIN ROAD,
ANNA NAGAR, CHENNAI-40.

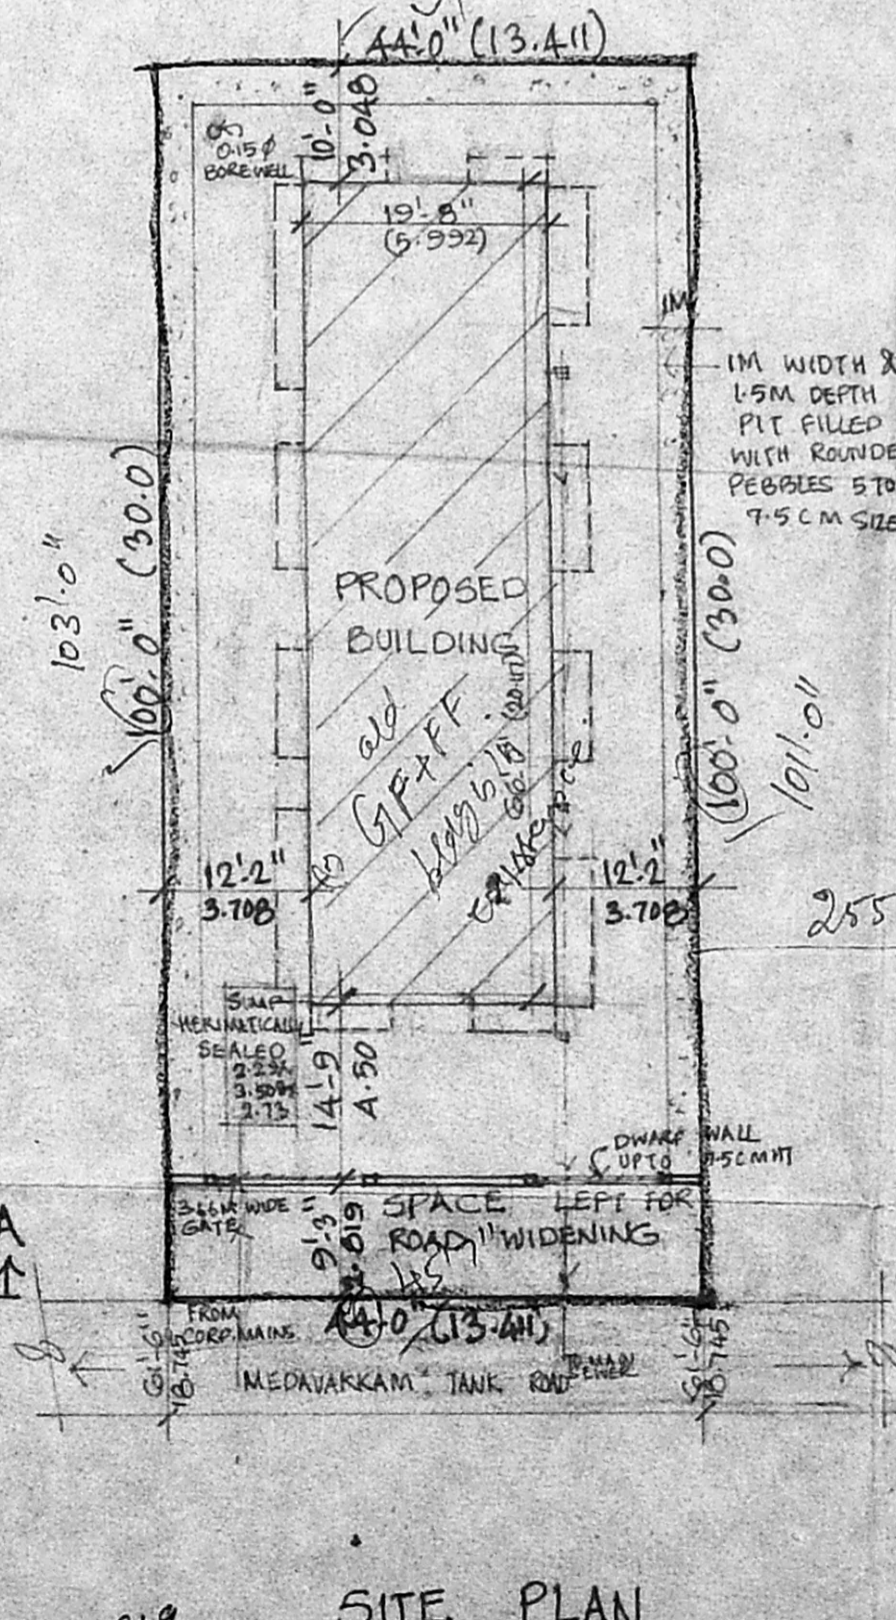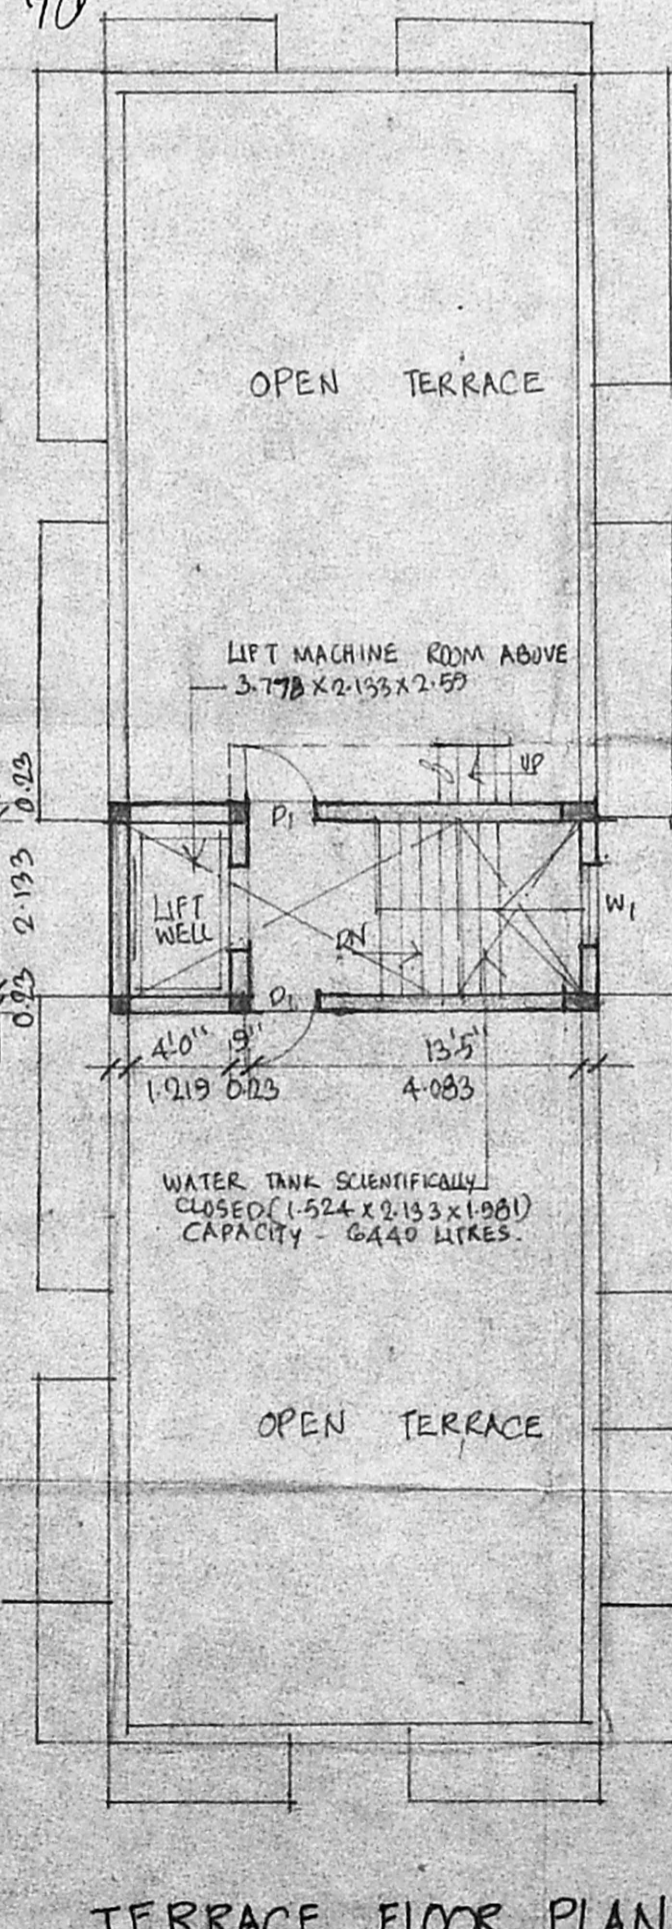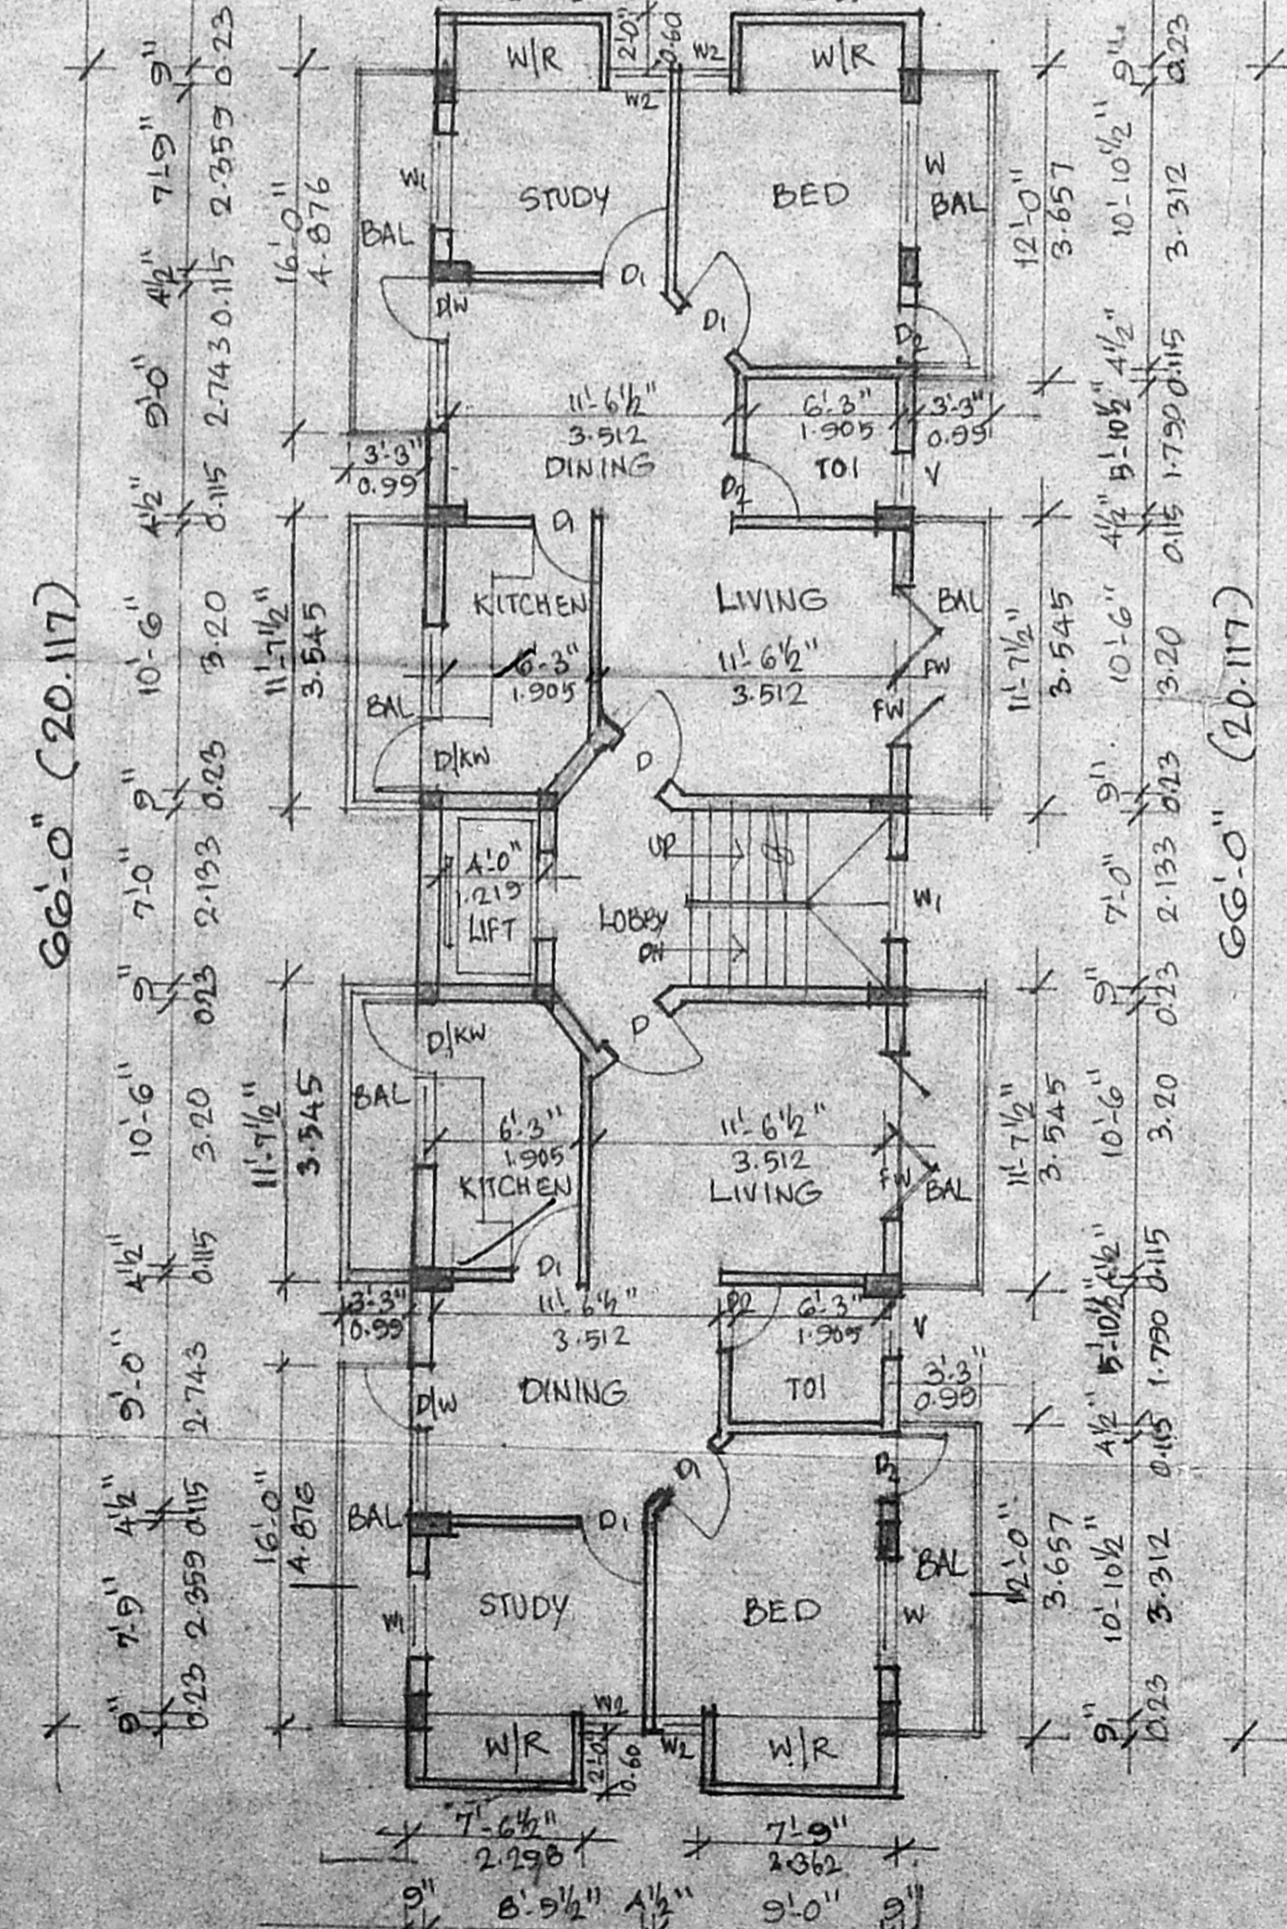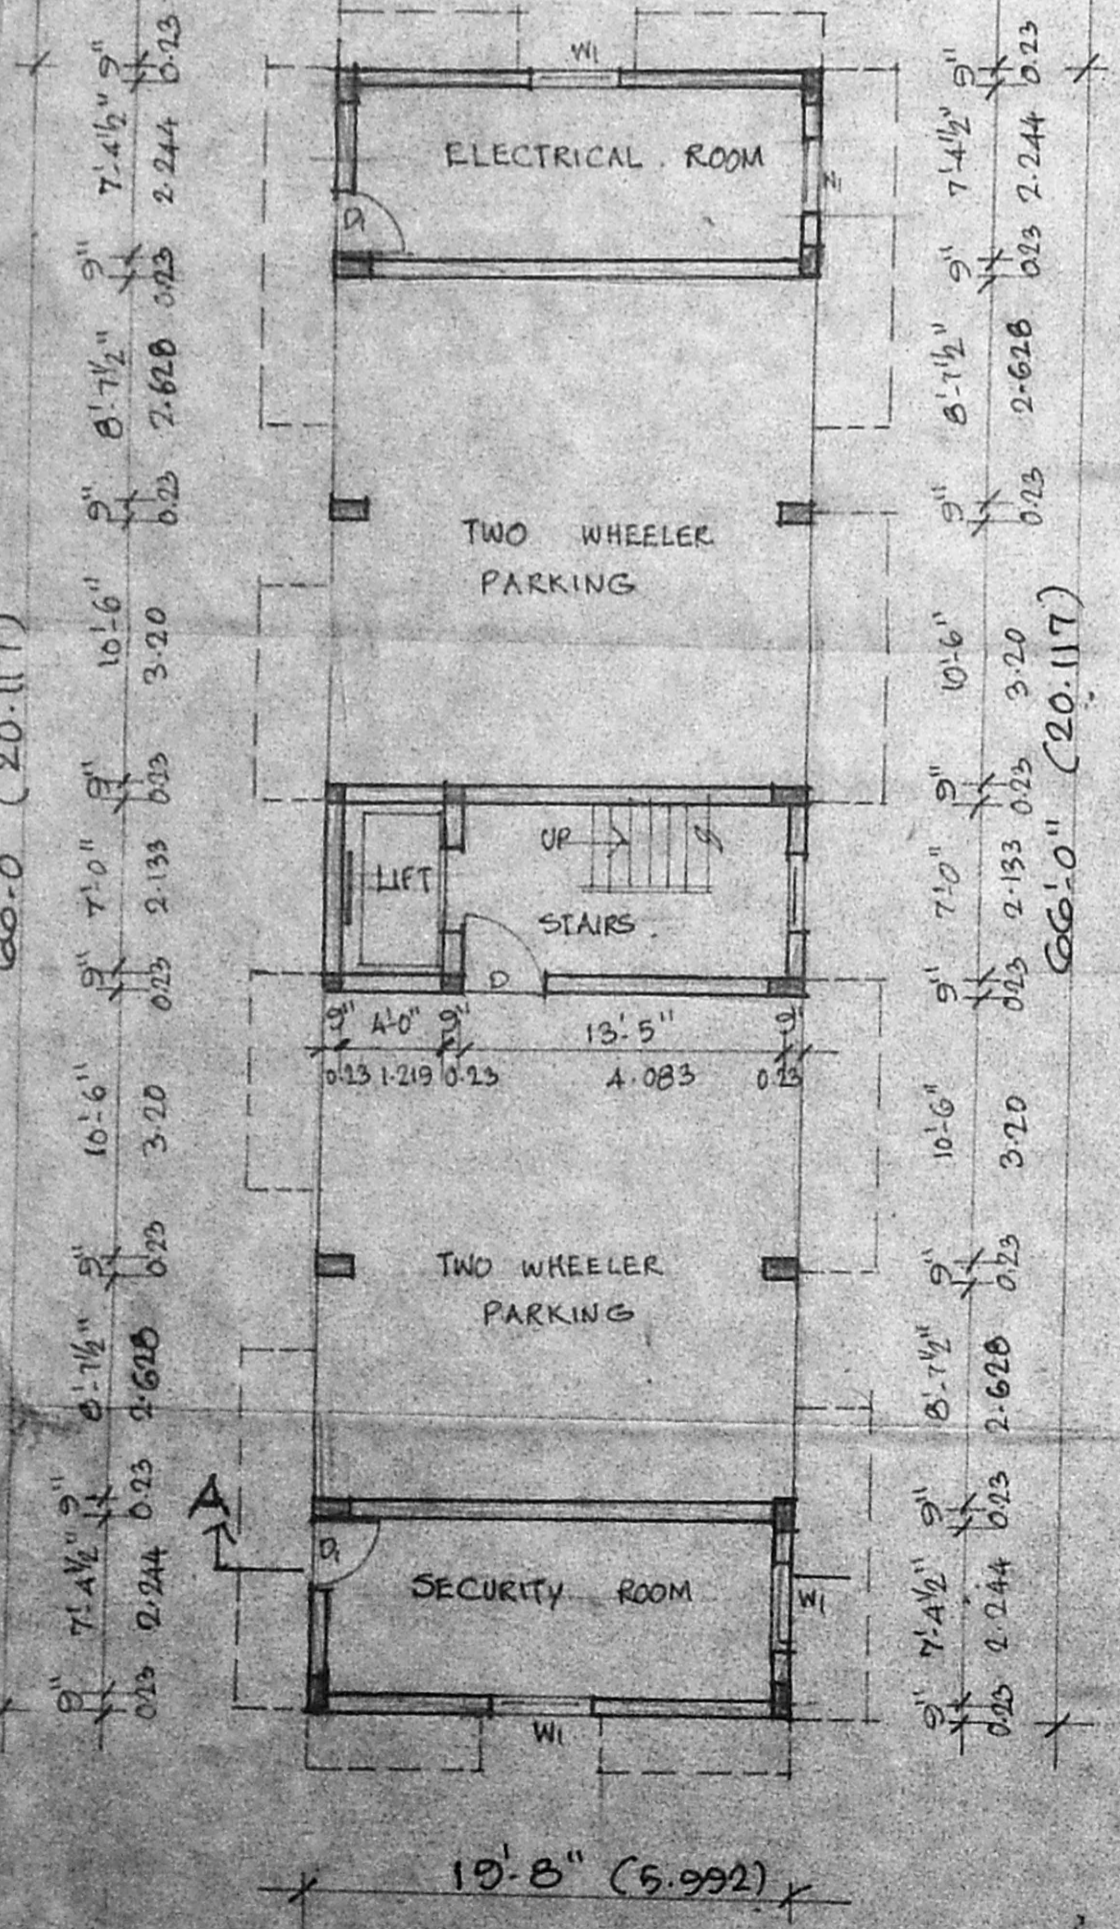

2.819
45
73