


BRUSH IT'S
ARCHITECTS & INTERIOR DESIGNERS
NO. 55, SAIDAPET, CHENNAI - 600 034

BR. K. VENUGOPAL, Rtd., A.E.C.
CONSULTANT ARCHITECT
Civil & Structural Engineering
Licensed Surveyor Class No. 320
Licensed Plumber Class Metro Water
Beverage No. ...
J. N. Lakshminarayana, Rtd., A.E.C.
CONSULTANT ARCHITECT
Licensed Surveyor Class No. 320
Licensed Plumber Class Metro Water
Beverage No. ...
CHENNAI - 600 034


LICENSED SURVEYOR

PROPOSED FLATS FOR Smt. SREE LAKSHMI
SANGAMATHAN AT DOOR NO. A-5 PLOT NO. A-3/4/5
SURVEY NO. (OLD SYNO 504/1) 509/A OLASABAM ROAD
ARABATTU SAIDAPET TALUK CHENNAI-600034


Sreedharan Ranganathan

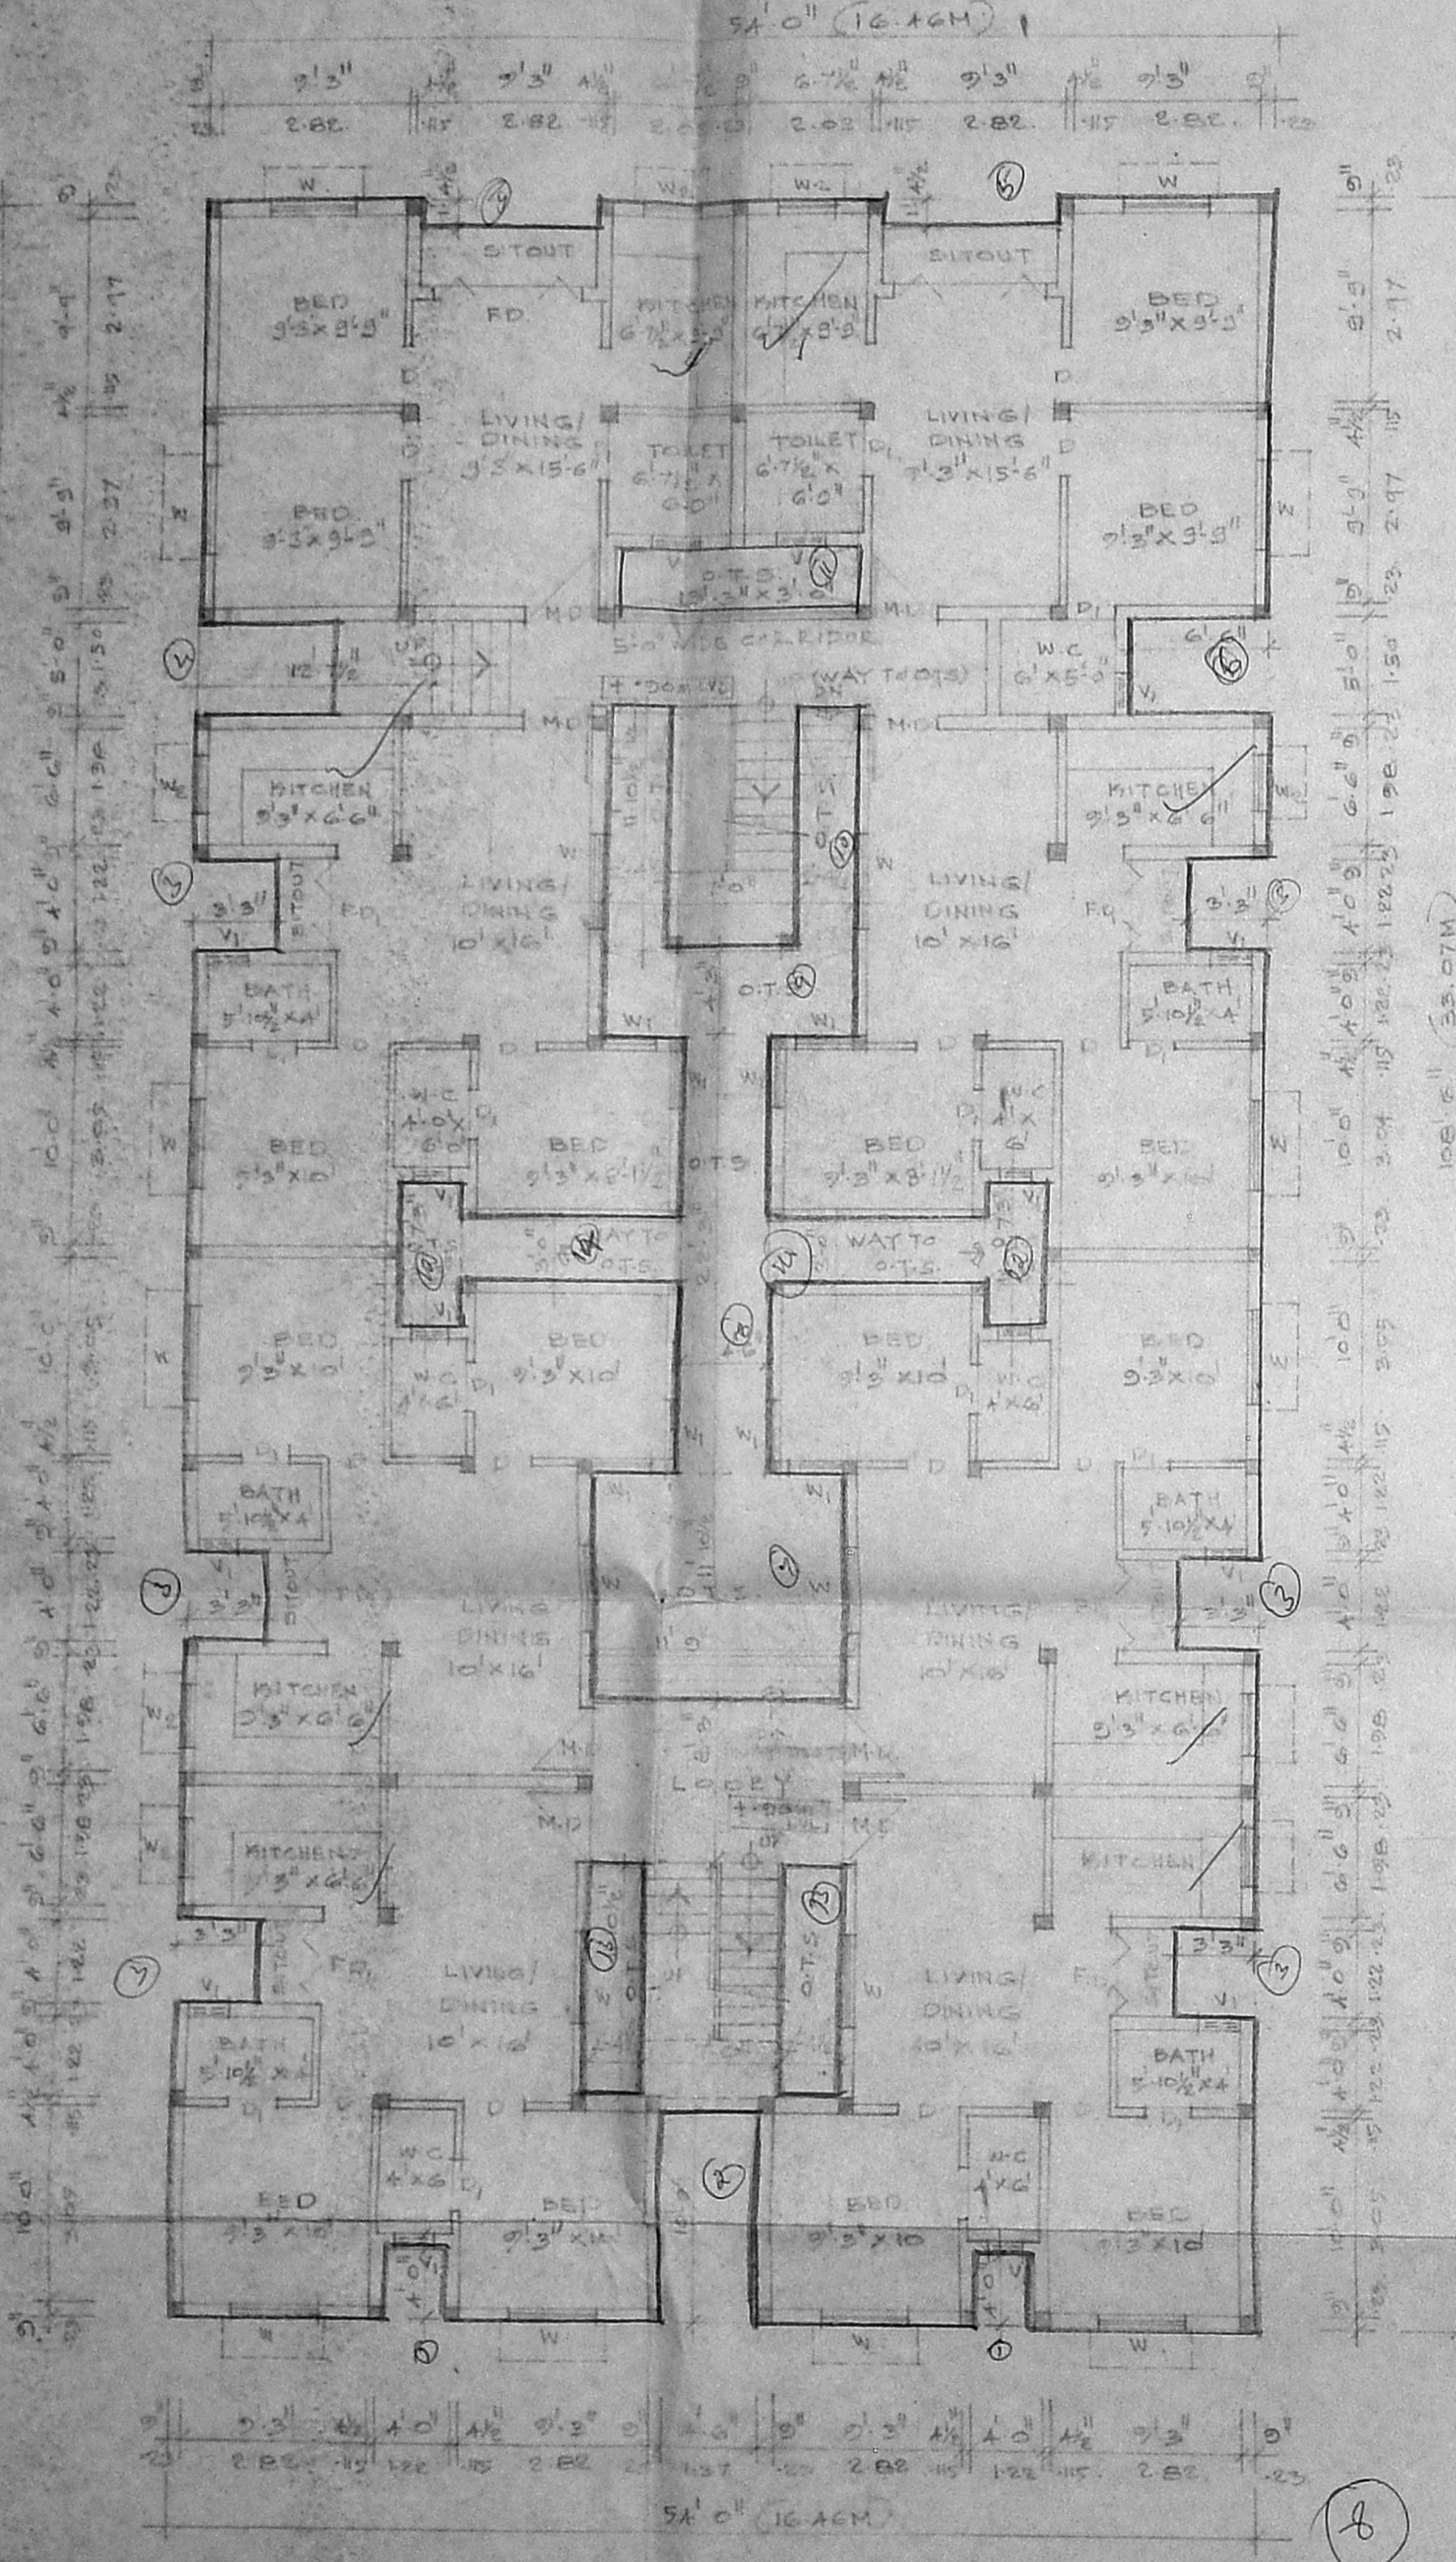

GROUND FLOOR PLAN

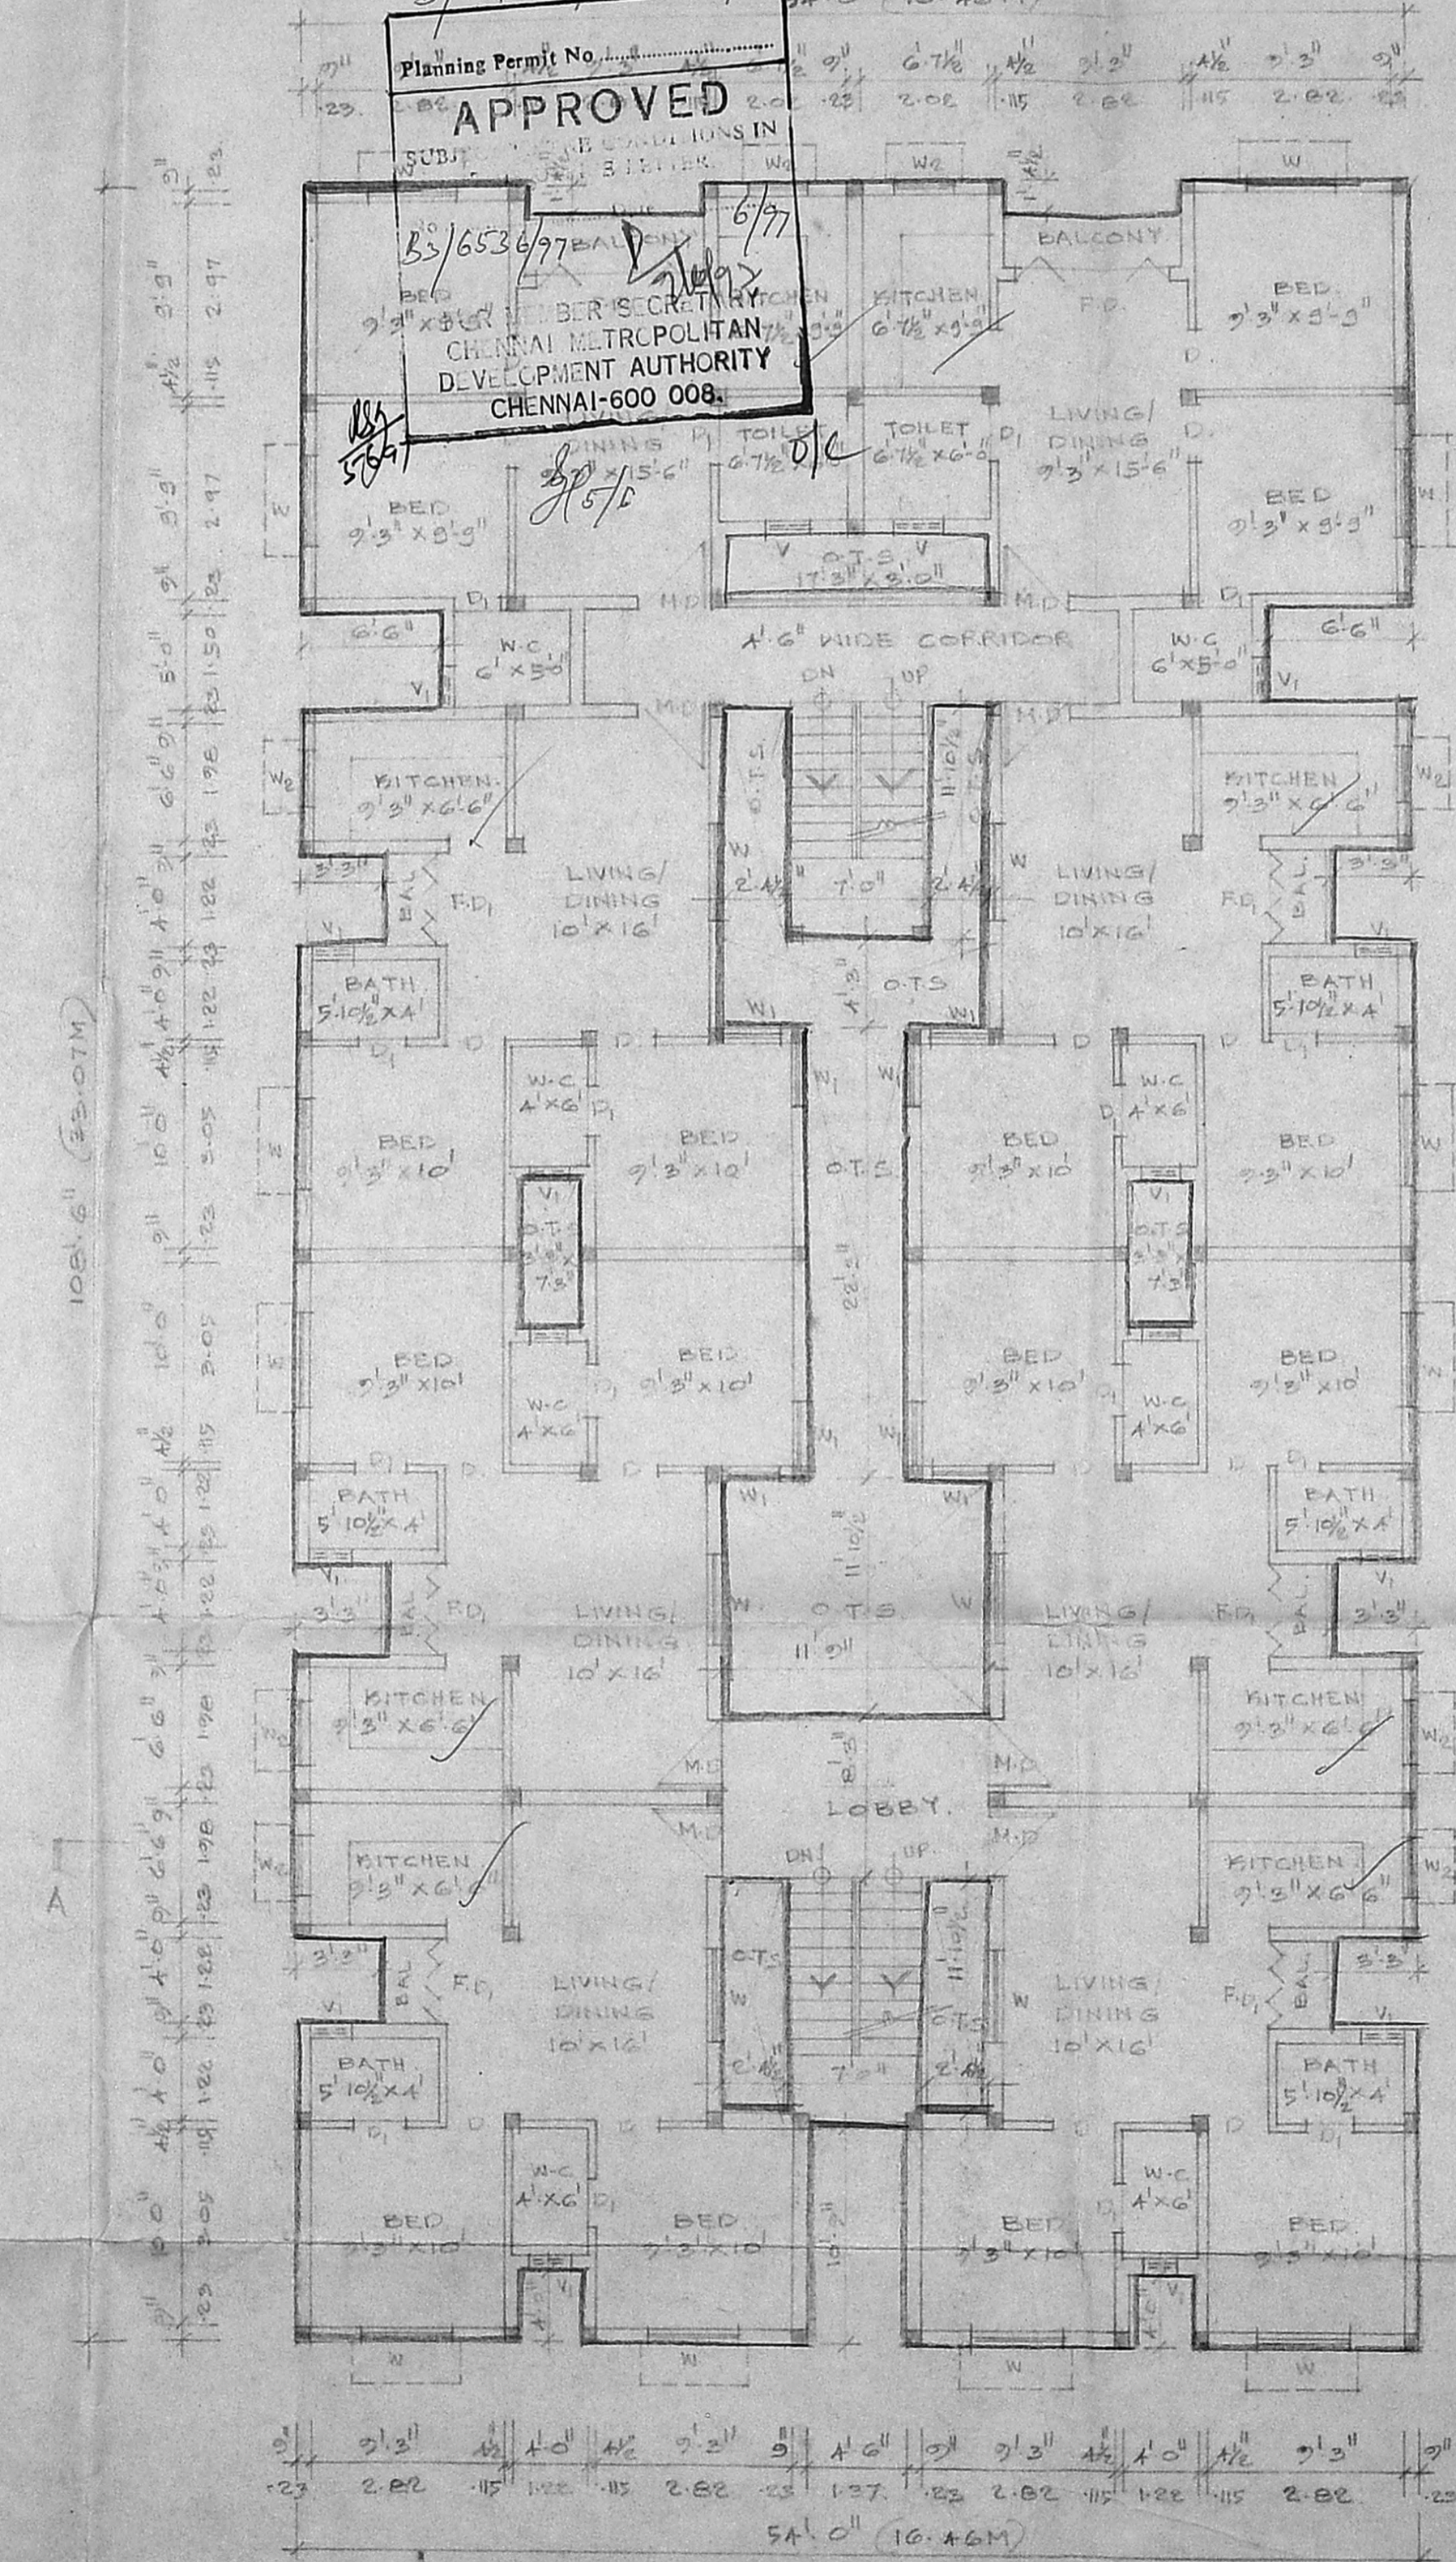

FIRST FLOOR PLAN

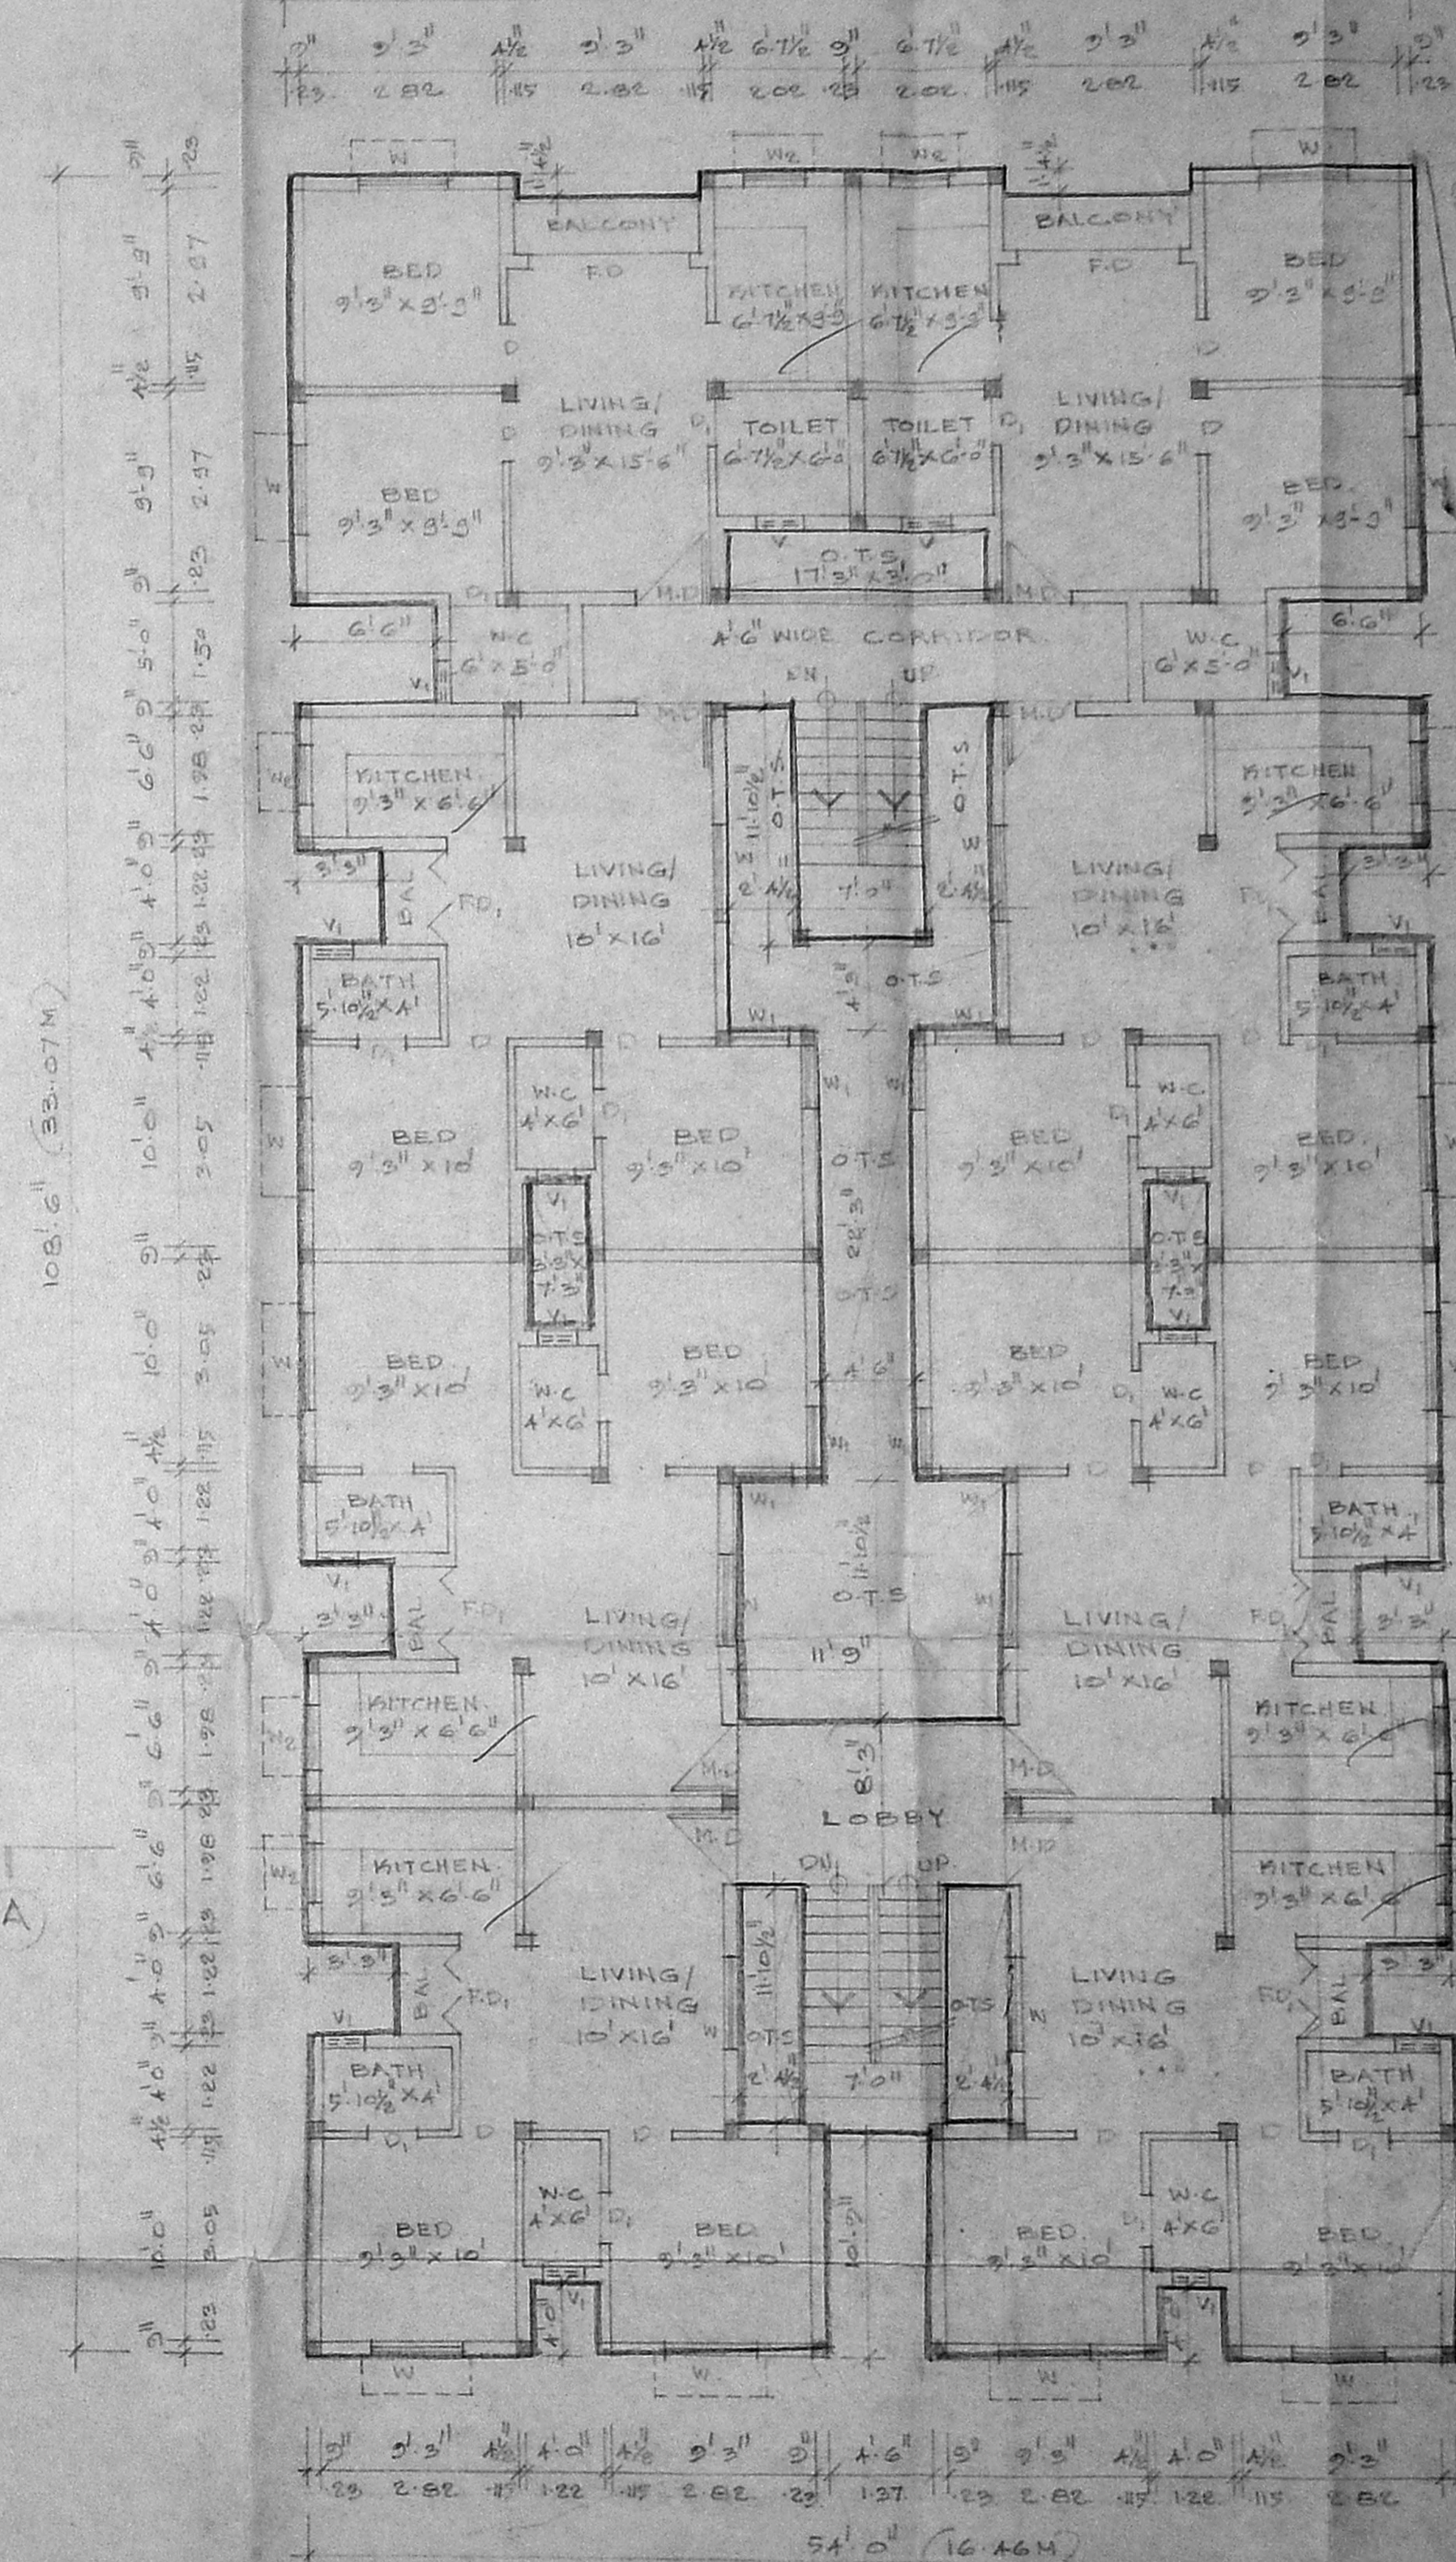

SECOND FLOOR PLAN

B/24760/210 6/8/97

Planning Permit No. ...
APPROVED
SUBMITTED BY ...
B3/6536/97 BALDWIN 6/77
SECRETARY
CHENNAI METROPOLITAN
DEVELOPMENT AUTHORITY
CHENNAI-600 008

CMDA (B)/PP NO. 1
C.No. B3/6536/97
Scrutiny
2/14



8 x 3