




FRONT ELEVATION

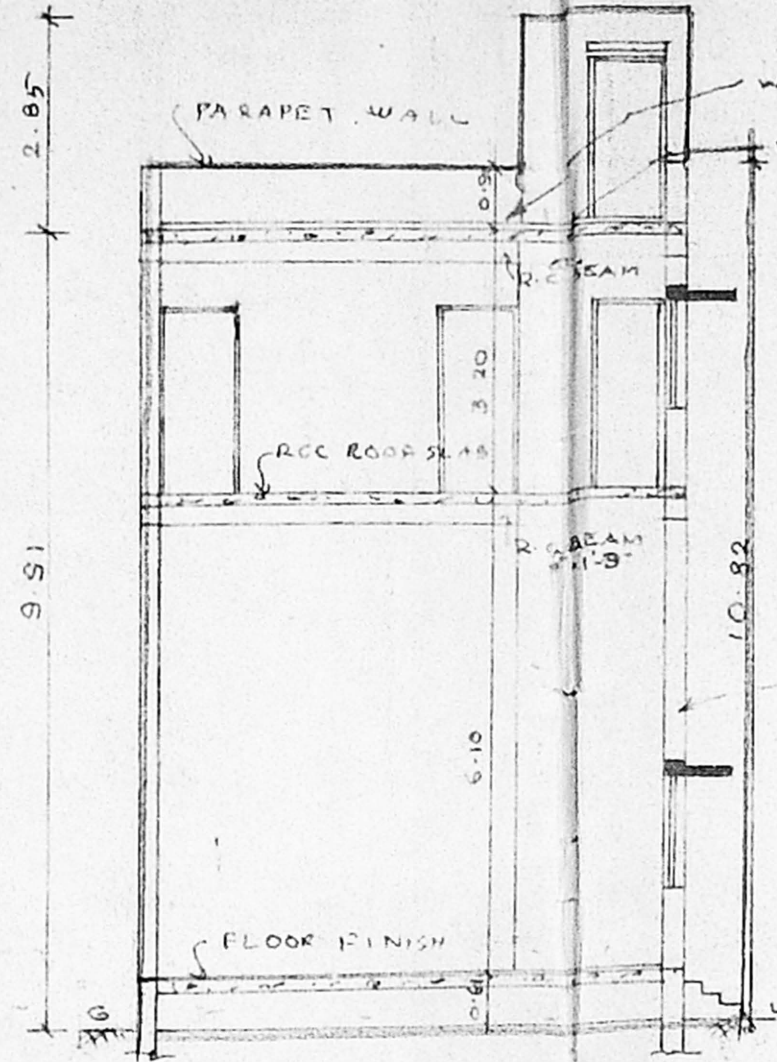


SECTION AA

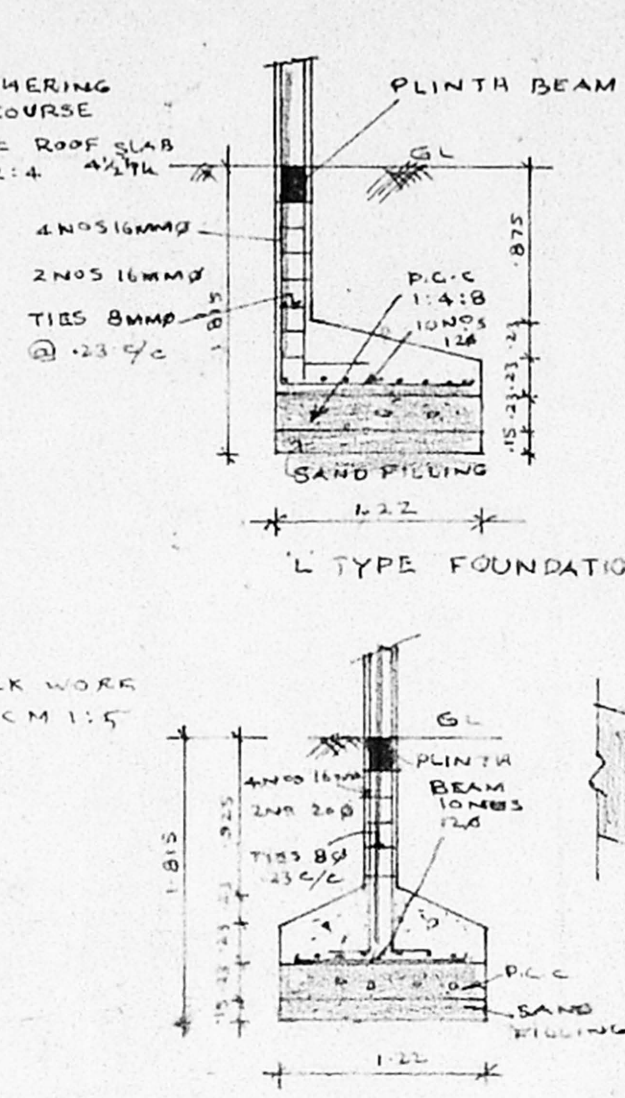

FOUNDATION DETAIL

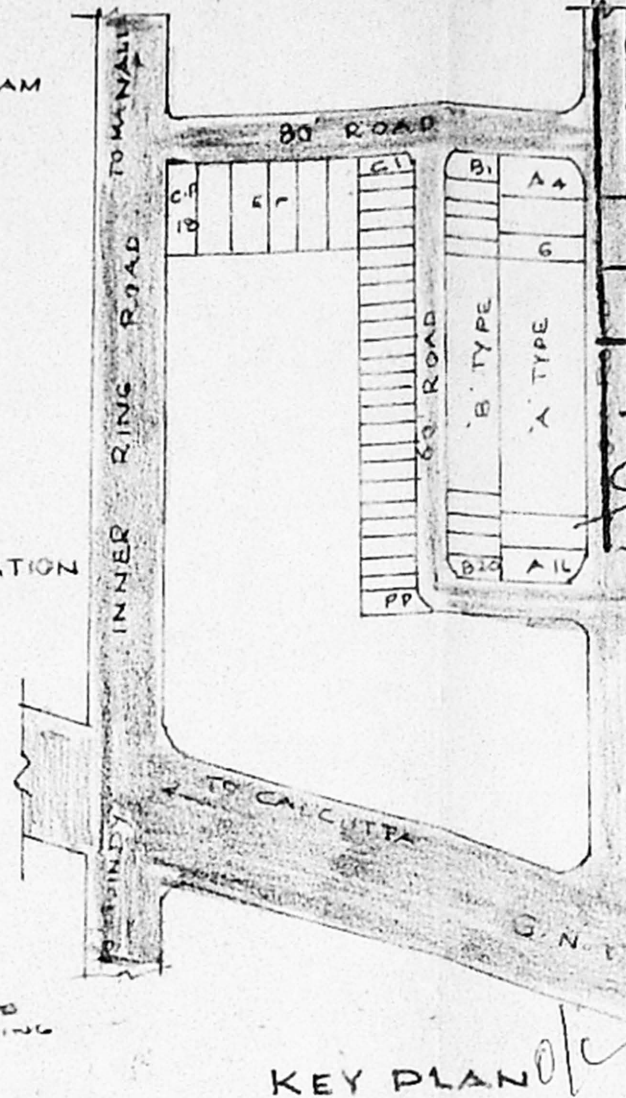

KEY PLAN
NOT TO SCALE

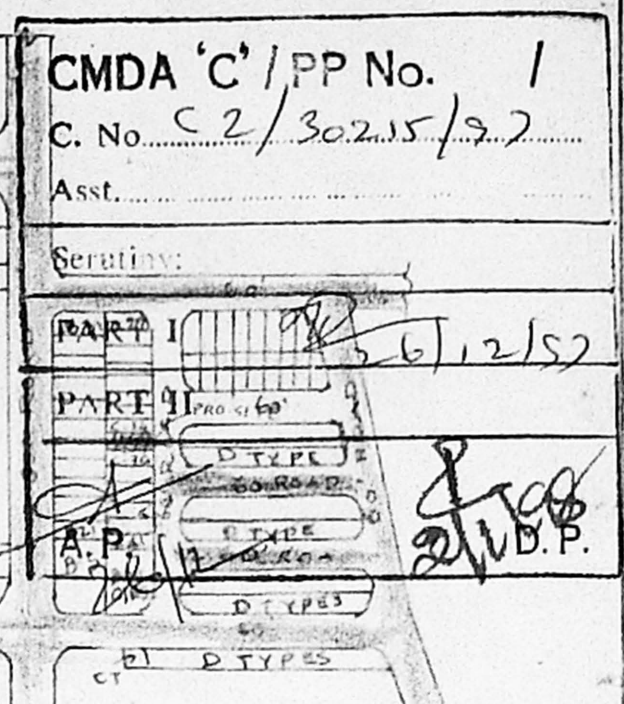

Planning Permit No. 24957/1198

APPROVED

SUBJECT TO THE CONDITIONS IN THIS OFFICE LETTER.

DATE 30/1/97

FOR MEMBER SECRETARY
CHENNAI METROPOLITAN
DEVELOPMENT AUTHORITY
CHENNAI-600 008.


PROPOSED CONSTRUCTION OF GODOWN
CUM OFFICE AT PLOT NO C.35
S.NO 810/2 PART BUS & TRUCK TERMINAL
COMPLEX AT MADHAVARAM

SPECIFICATIONS


CC 1:4:8 FOR FOUNDATION
SUPER STRUCTURE WITH STOCK BRICK IN CM 1:5
PLASTERING IN CM 1:5 FOR WALLS & 1:3 FOR SOFFITES
FLOORING WITH GREY MOSAIC
WOOD WORK WITH SEASONED WOOD
ALL WORK SHALL HAVE QUALITY STEEL
WEATHER PROOF COURSE LAID TO SLOPE
COLOURING & WHITE WASHING WITH 2 COATS OVER
COAT OF PRIMER

JOINERY DETAILS


R - ROLLING SHUTTER	3050 x 2440
D - DOOR	106 x 2440
D1 - DOOR	900 x 2130
D2 - DOOR	85 x 2130
W - WINDOW	1830 x 1520
W1 - WINDOW	1830 x 1370
W2 - WINDOW	900 x 1370
V - VENTILATOR	800 x 750
J - JULY WORK	1830 x 1520

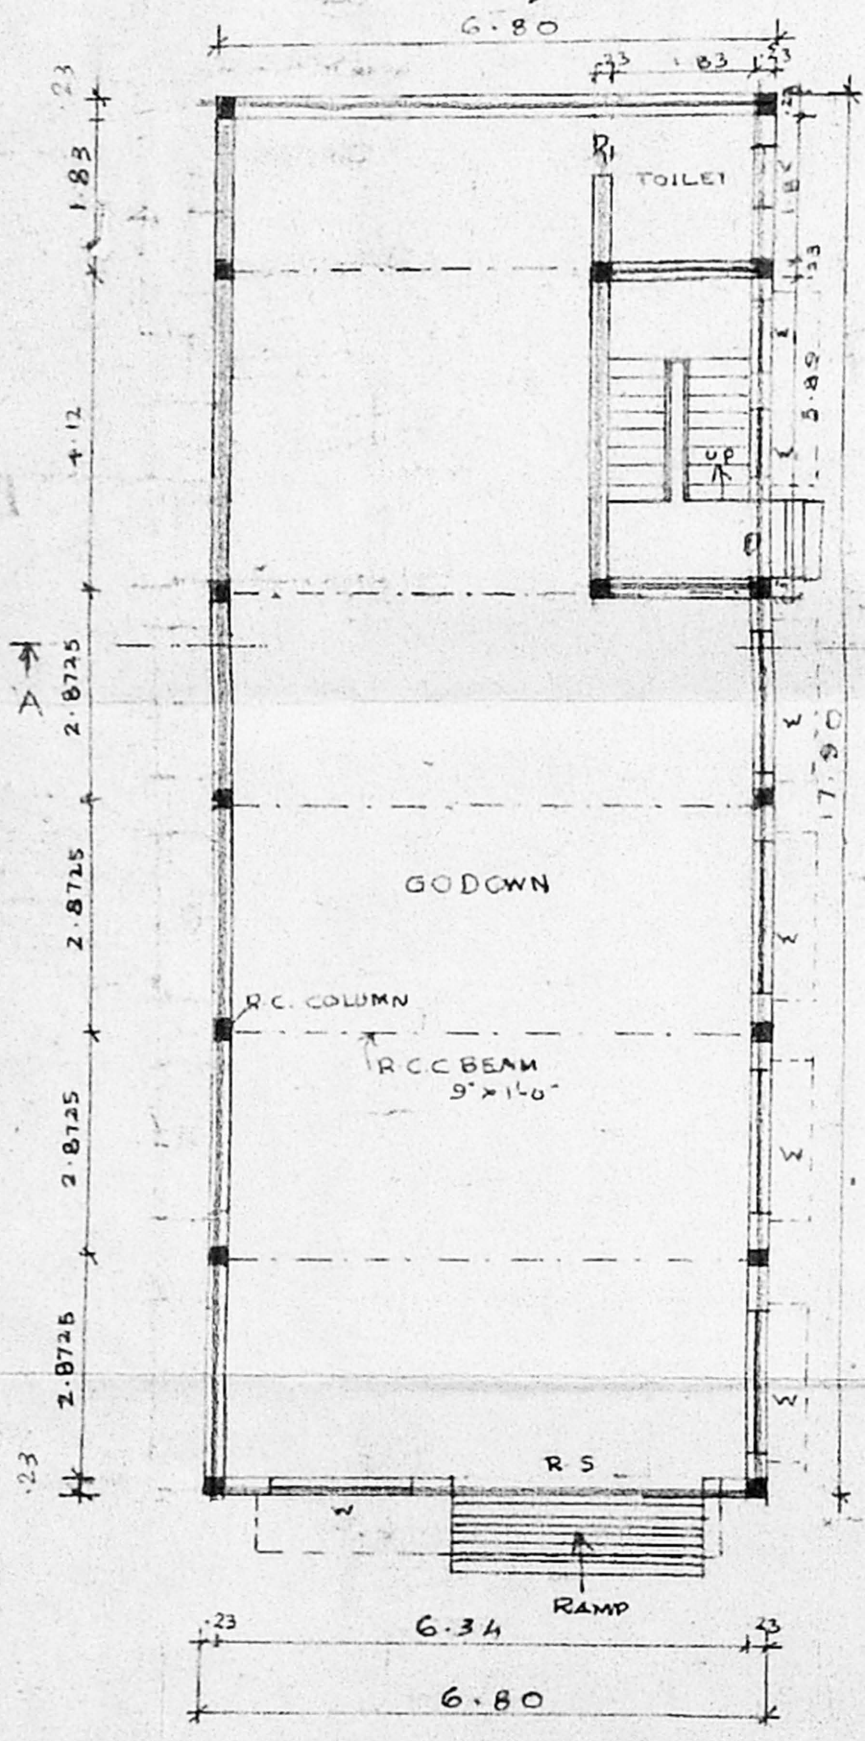


GROUND FLOOR PLAN

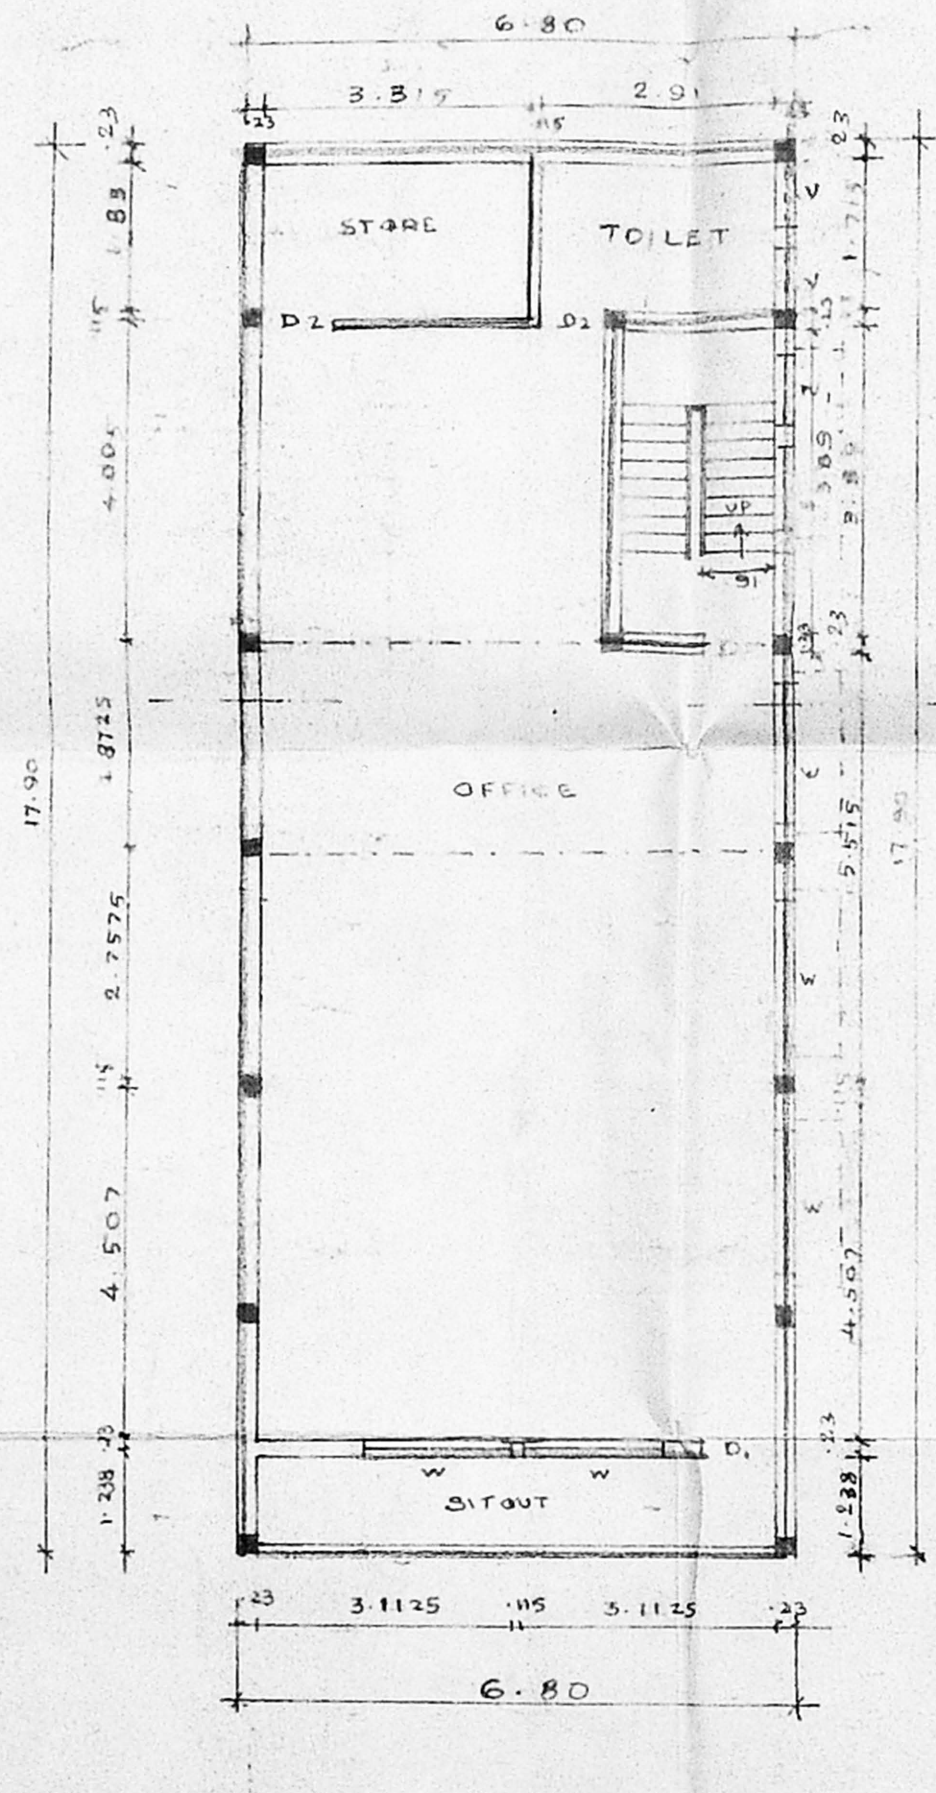

FIRST FLOOR PLAN

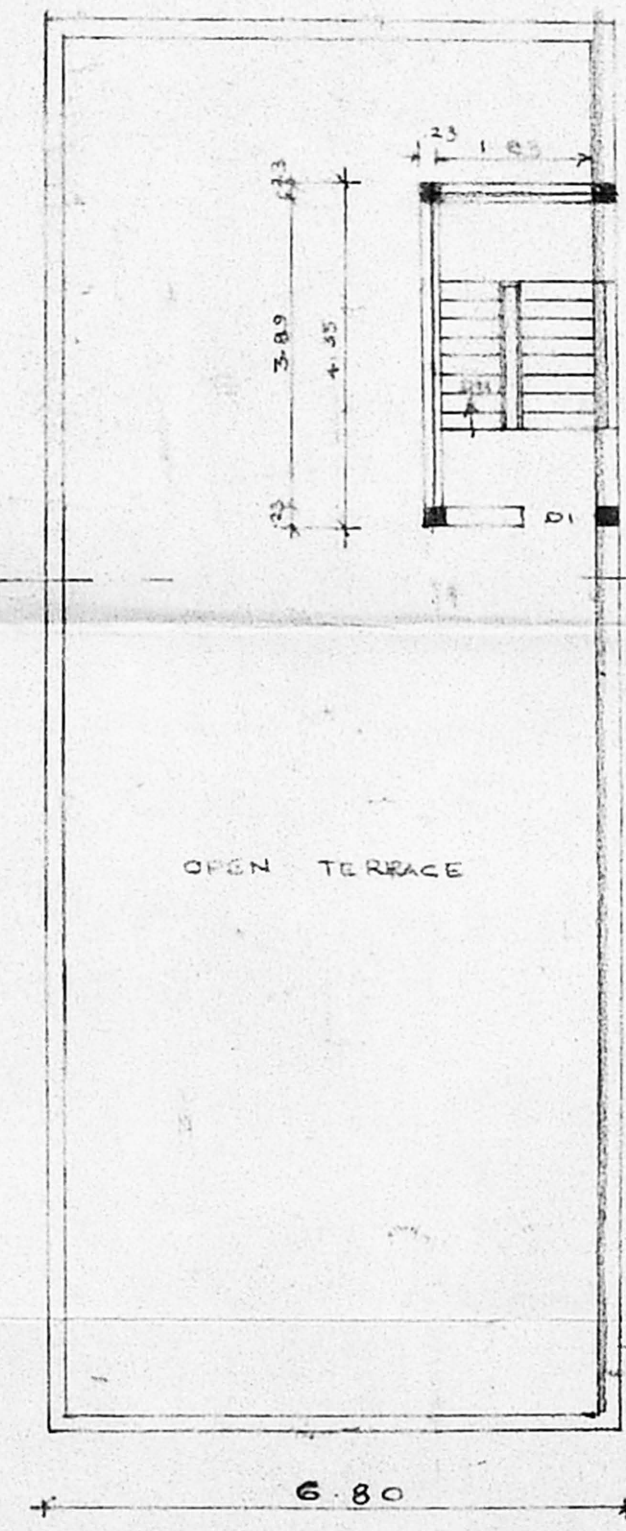

TERRACE FLOOR PLAN

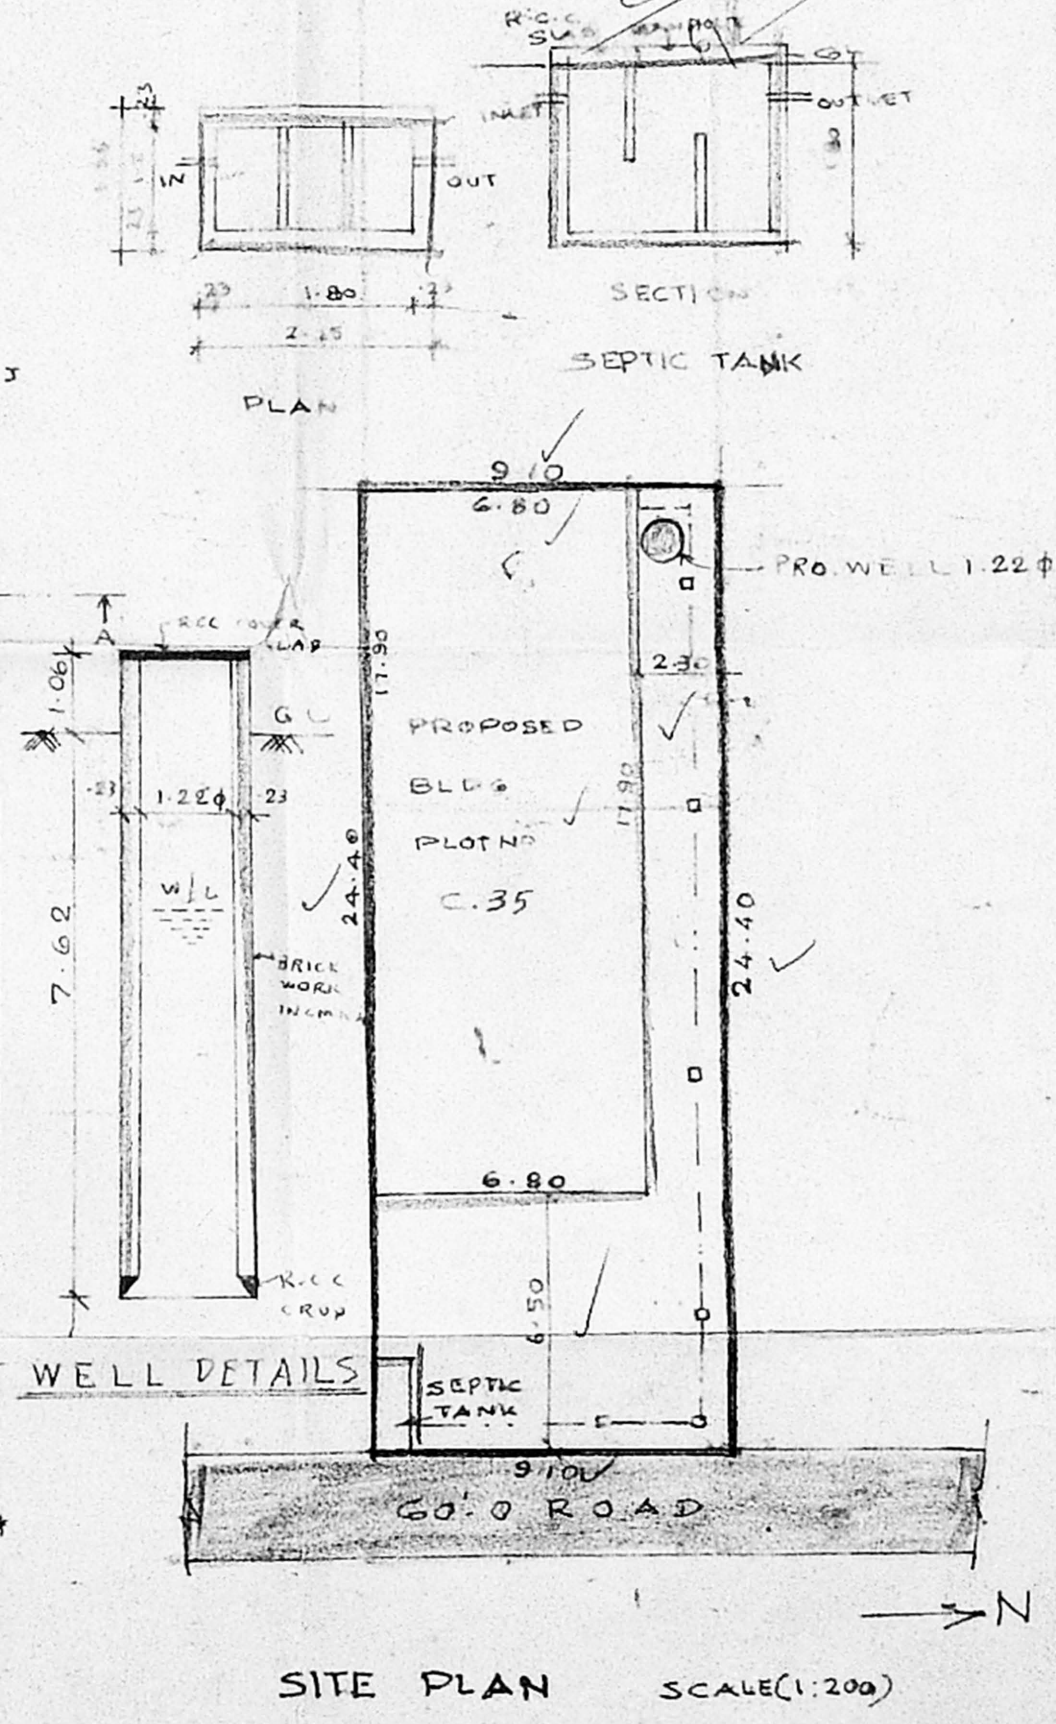

SITE PLAN SCALE (1:200)

AREA DETAILS

TOTAL PLOT AREA	222.04 Sq.m
PLINTH AREA	
GROUND FLOOR	121.72 m ²
FIRST FLOOR	121.72 m ²
TOTAL	243.44 Sq.m

F.S.I = 1.10 PLOT COVERAGE 54.82%

COLOUR INDEX

PROPOSED	[Pattern]
ROAD	[Pattern]
SITE BOUNDARY	[Pattern]
SEWER LINE	[Pattern]

OWNER

K. Selvam

K. SELVAM, S.E.,
Licensed Surveyor,
Class-I, Reg No. 800
Corporation of Chennai,
No.1/597, Mugappair East,
CHENNAI-600 050.

LICENSED SURVEYOR