

PLAN SHOWING THE PROPOSED OFFICE & GODOWN BUILDING IN PLOT NO. D-62 S No 812/A PART OF MADAVARAM VILLAGE AT BUS & TRUCK TERMINALS CHENGAI M.G.R. DISTRICT.

SCHEDULE OF JOINERY

R S ROLLING SHUTTER	3.05 X 2.42
R S ROLLING SHUTTER	1.83 X 2.42
D DOOR	0.91 X 2.10
D DOOR	0.75 X 2.10
W WINDOW	1.52 X 1.37
V VENTILATOR	0.91 X 1.37
V VENTILATOR	0.81 X 0.45

AREA STATEMENT

PLOT AREA = 111.02 m²
 GROUND FLOOR = 54.67 m²
 FIRST FLOOR = 54.67 m²
 PLAT COVERAGE = 49.24%
 FLOOR SPACE INDEX = 0.99





REFERENCE

PROPOSED WORK [Symbol]
 SITE BOUNDARY [Symbol]
 EXG. ROAD [Symbol]

For PREETAM PIPES SYNDICATE
Anita P.C.
 P. A. Holder.
 OWNER



I. G. Krishnamurthy RAO
I. G. KRISHNAMURTHY RAO
 CIVIL ENGINEER
 CLASS I LICENSED SURVEYOR NO. 370
 CORPORATION OF MADRAS
 C-10, SALEM AVENUE
 112, LAKE VIEW ROAD, MADRAS-600015
 LICENSED SURVEYOR

CMDA 'C' / PP No. 1
 C. No. 22/7878/57
 Asst. _____
 Serutiny: _____

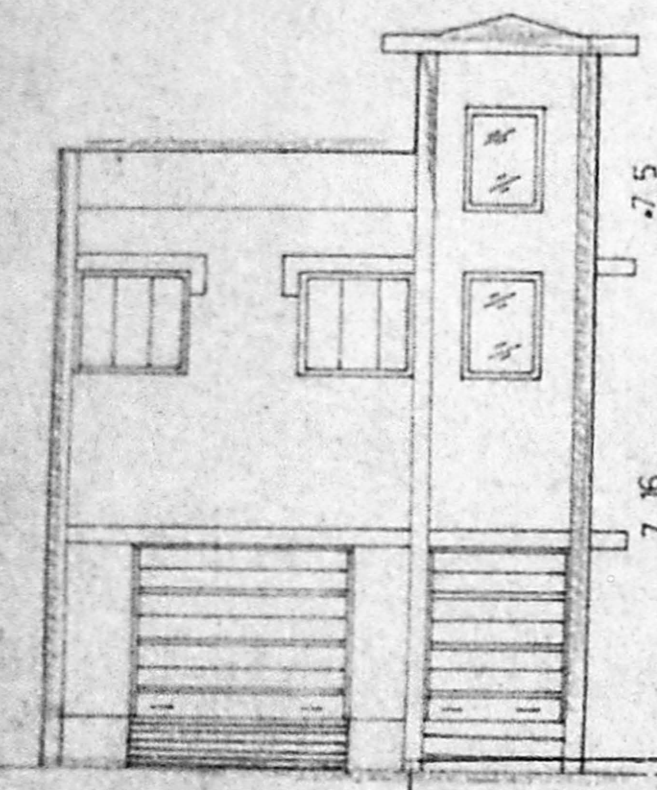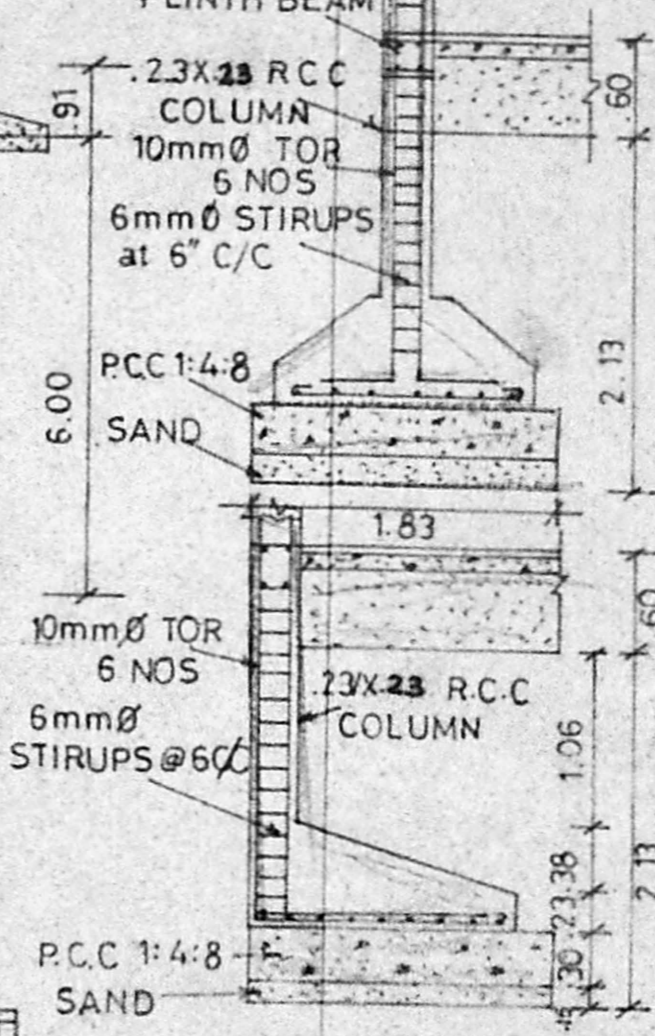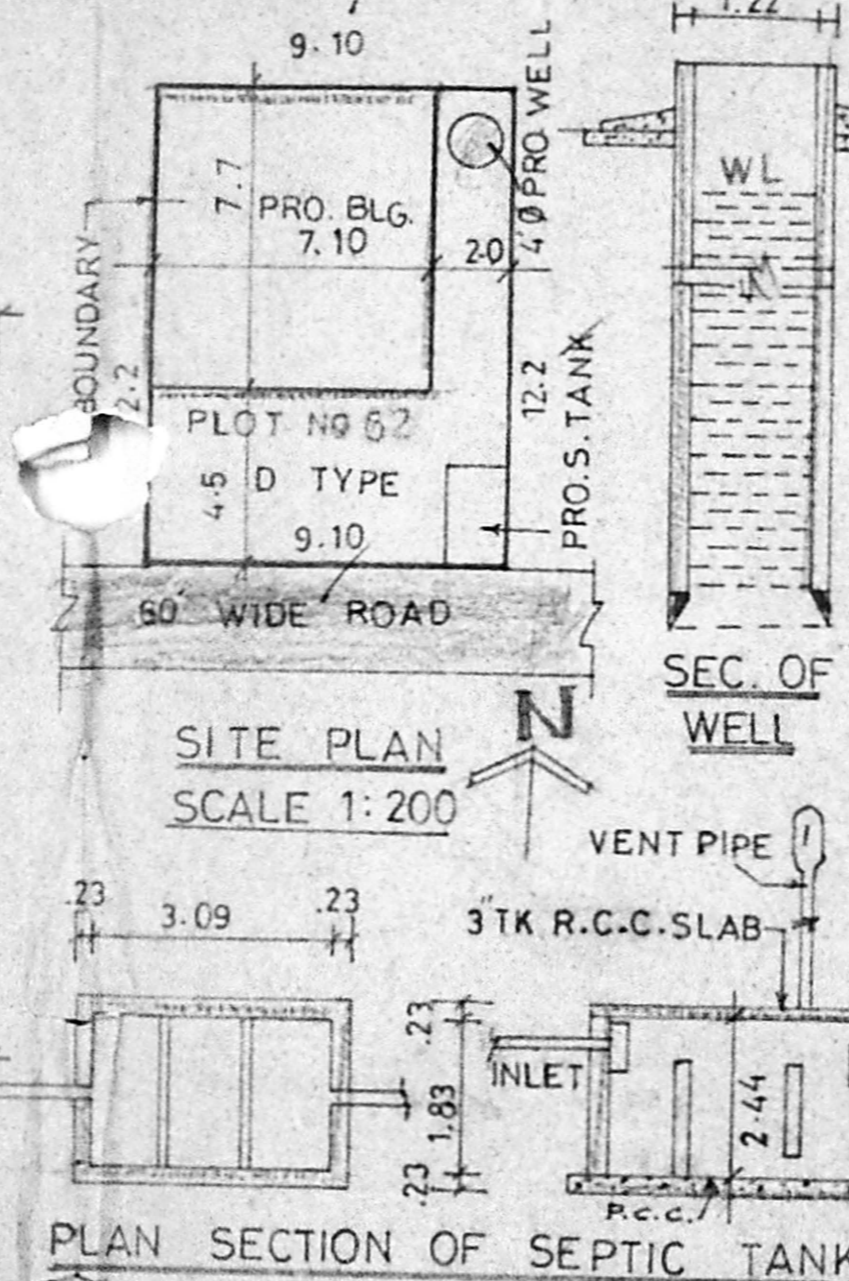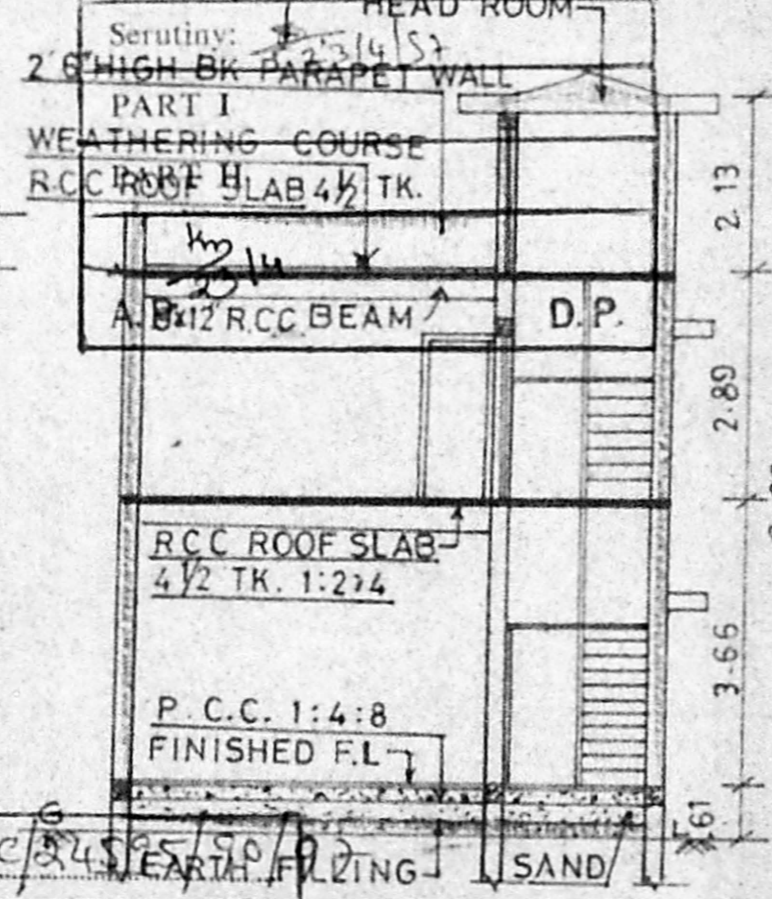

Planning Permit No. 22/4595/90/92

APPROVE SECTION ON "XY"
 SUBJECT TO THE CONDITIONS IN THIS OFFICE LETTER.
 No. 22/7878/57 Date 12/7/96

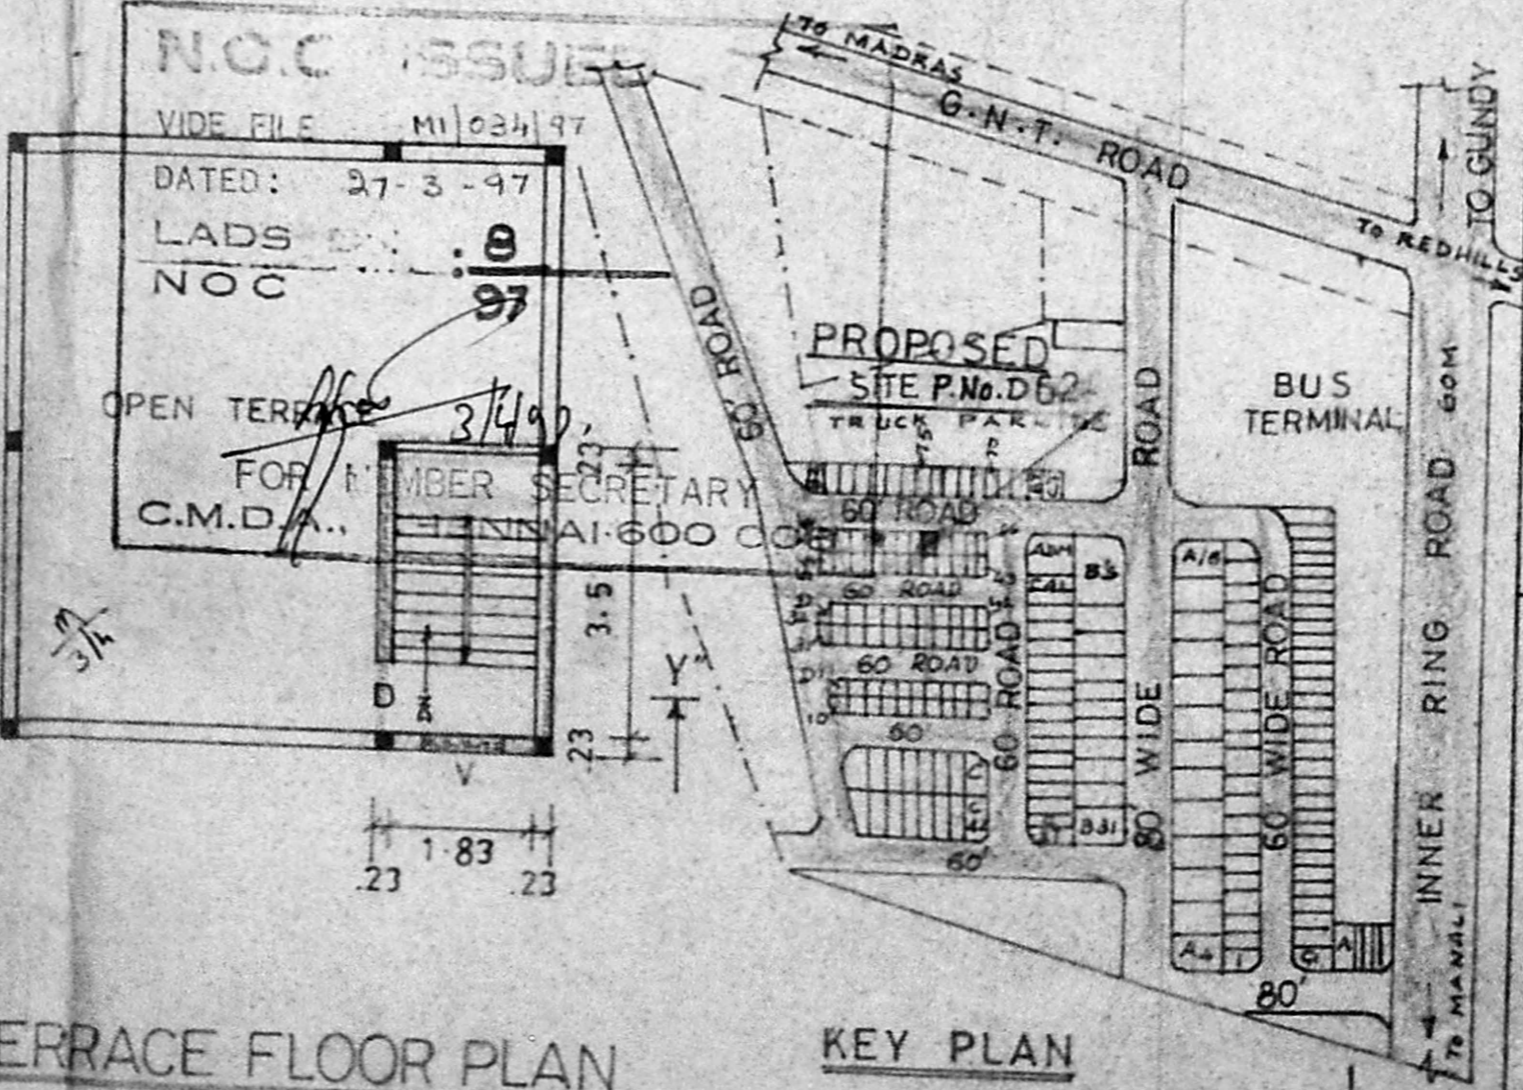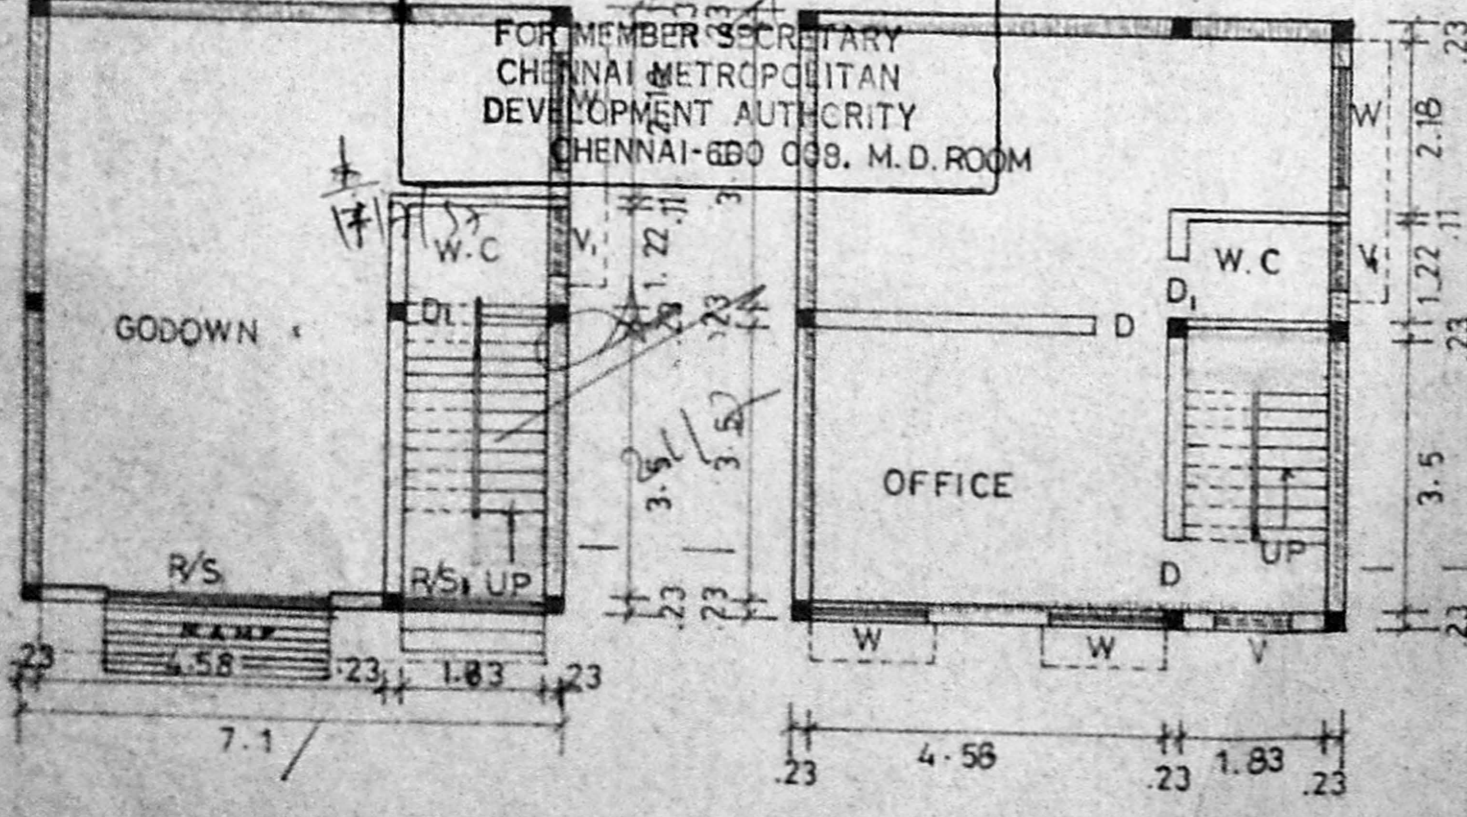

NOTE: ALL DIMENSION IN METER