
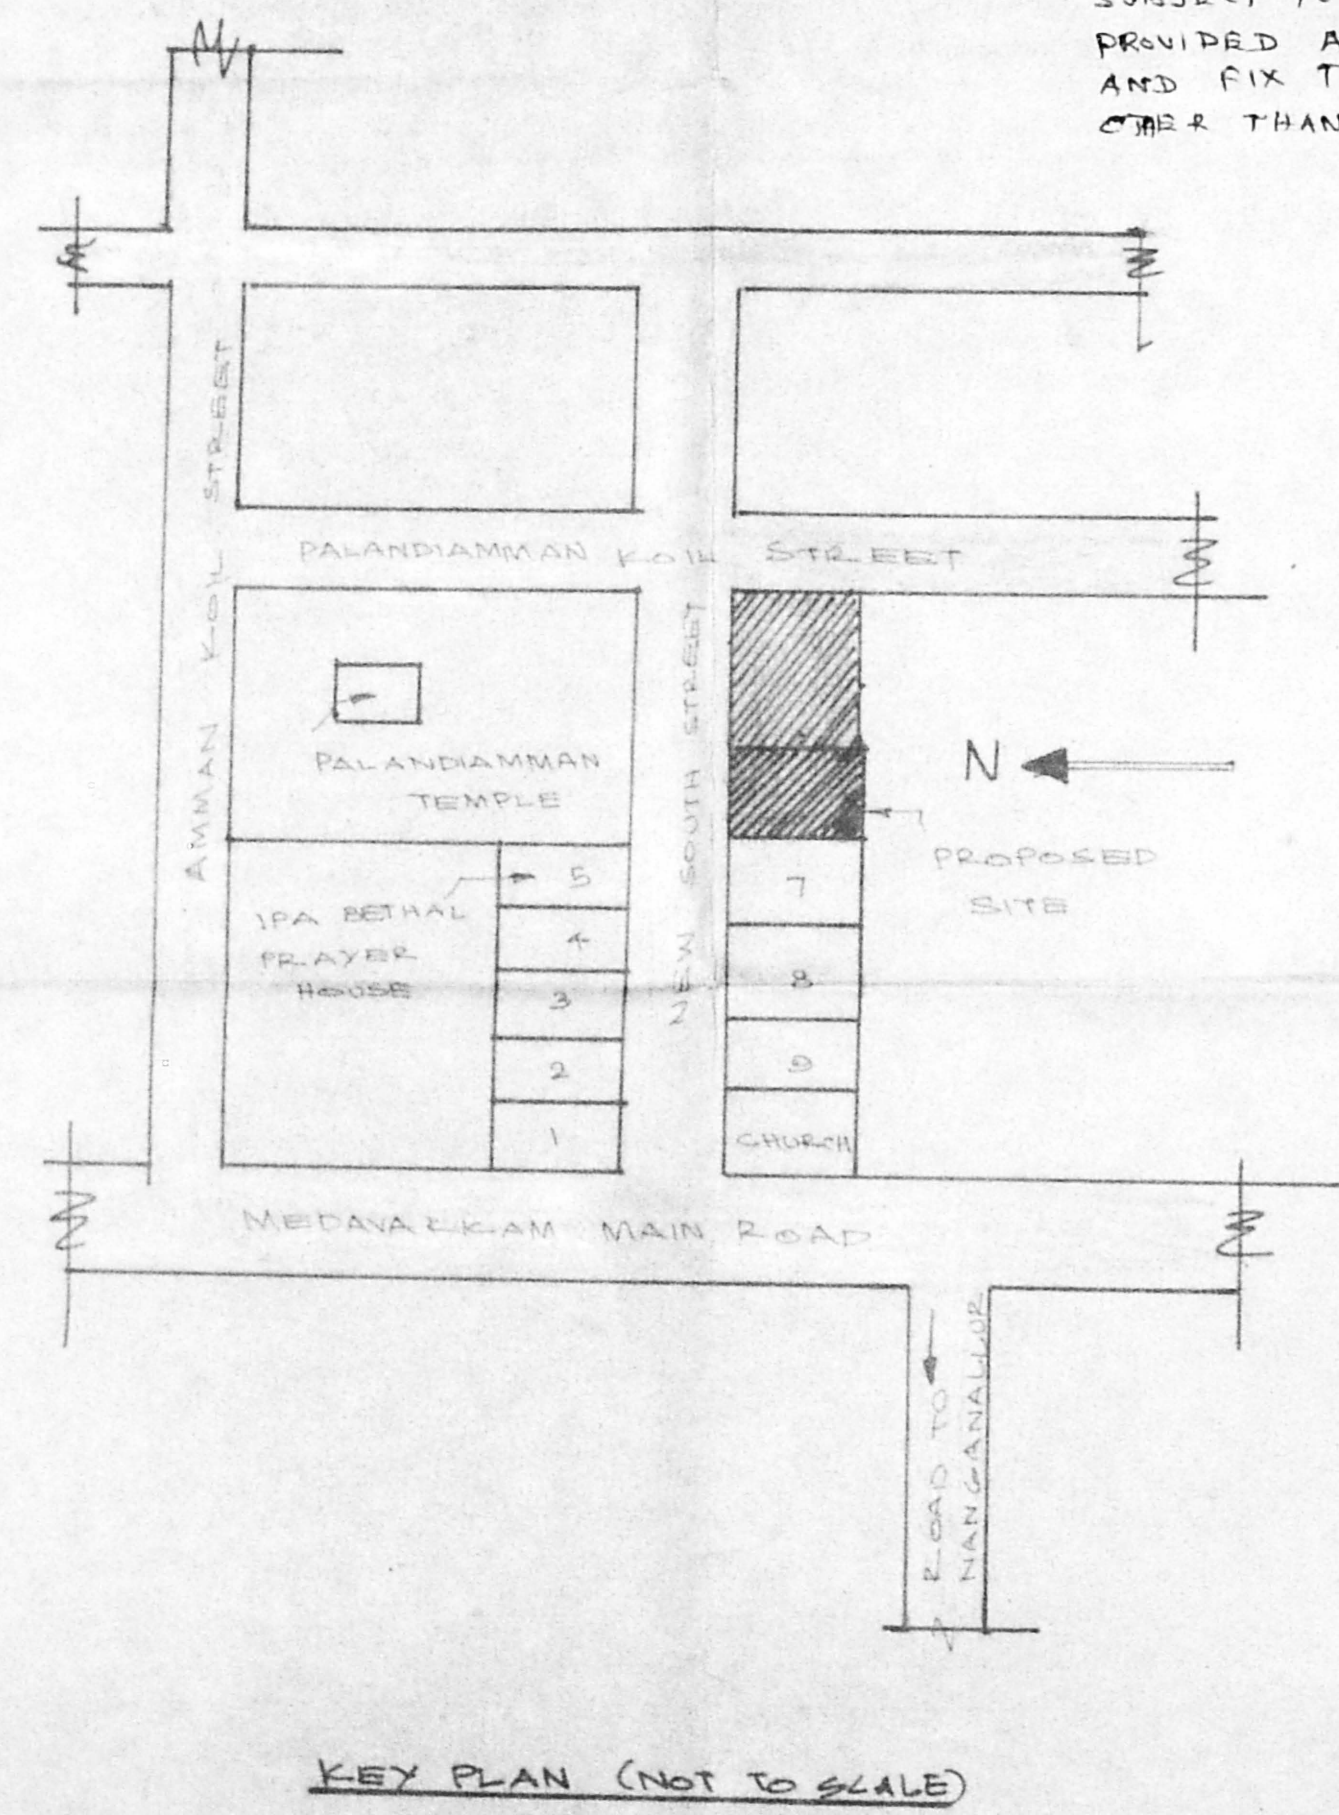


Approved
 Planning Permit No. C/PS/24592/6/97
APPROVED
 SUBJECT TO THE CONDITIONS IN THIS OFFICE LETTER.
 No. 04/13321/97 Date 1-7-57
 FOR MEMBER SECRETARY
 CHENNAI METROPOLITAN
 DEVELOPMENT AUTHORITY
 CHENNAI-600 008.

FOUNDATION DETAIL
 NOTE: THE PLANNING CLEARANCE IS APPROVED SUBJECT TO CONDITION THAT THE GATE PROVIDED AT SPUR SHOULD BE DELETED AND FIX THE GATE IN A SUITABLE PLACE OTHER THAN THIS POINT DURING THE CONSTRUCTION.

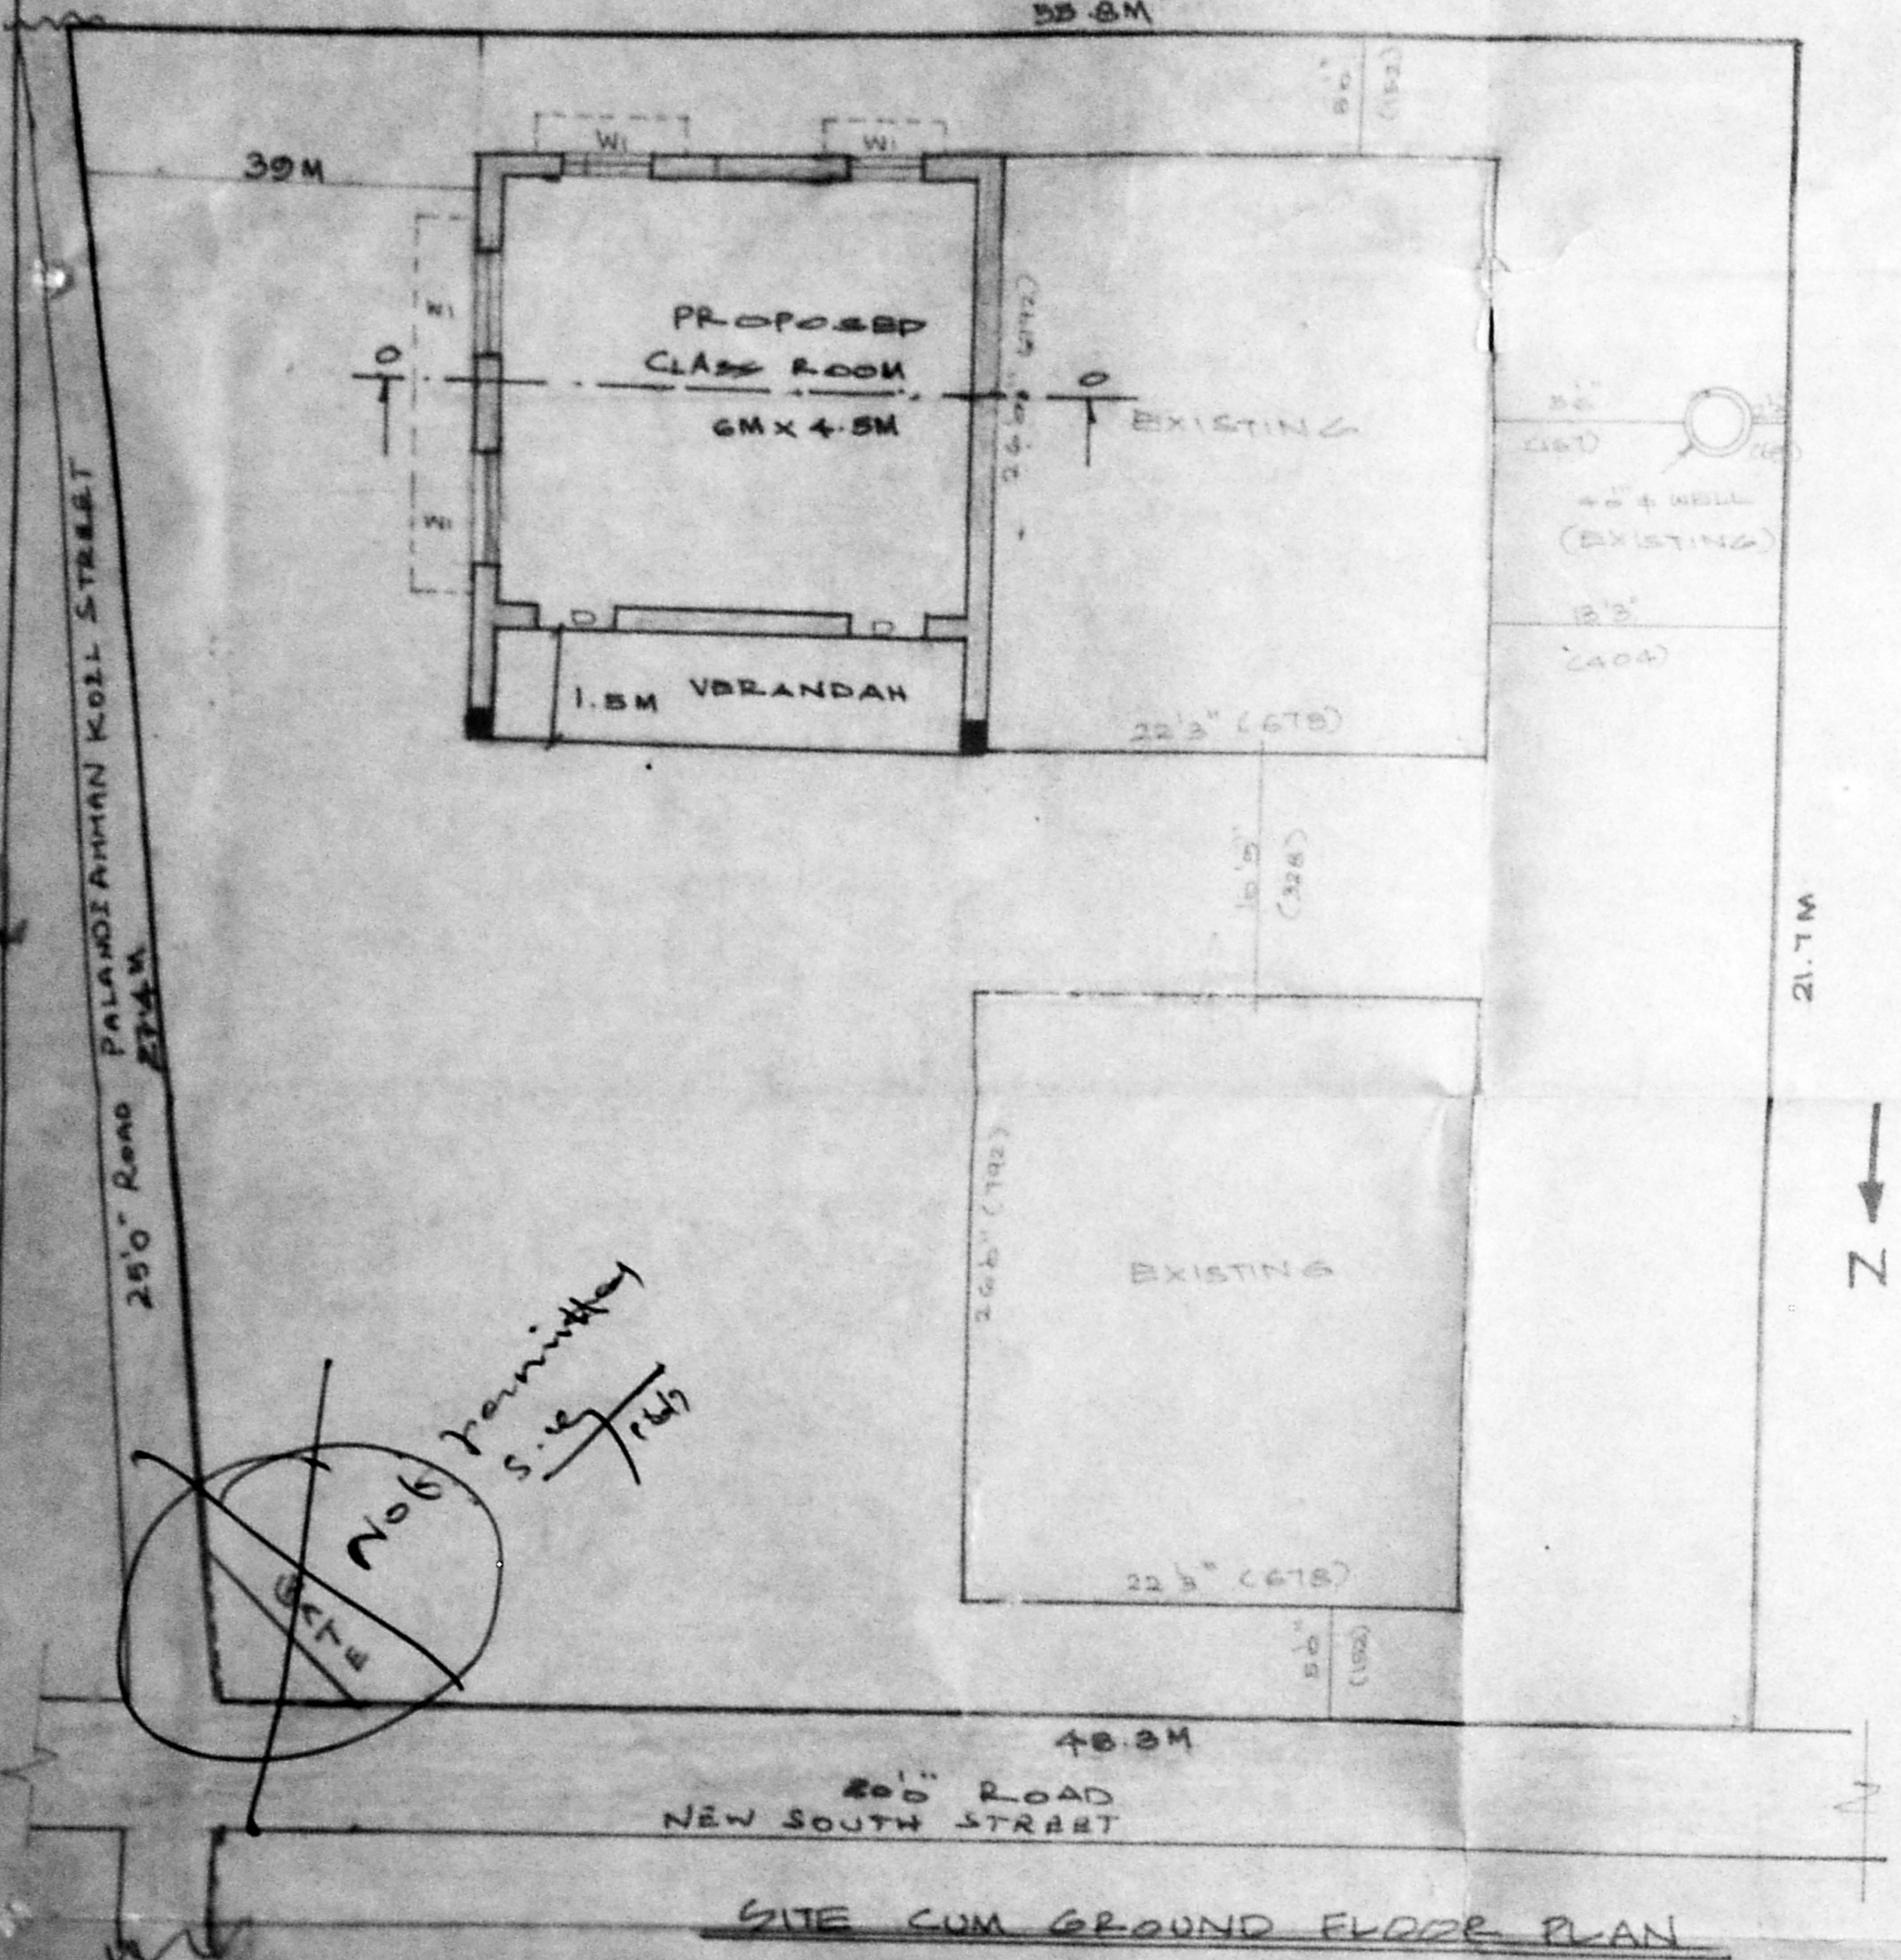

ALANDUR MUNICIPALITY
 PLAN SHOWING THE
 PROPOSED ADDITIONAL
 SCHOOL BUILDING AT
 VANVAMPET MUNICIPAL
 SCHOOL, ALANDUR

JOINERY DETAILS
 W.L. WOODEN WINDOW 30" X 46" (81 X 137)
 D. WOODEN DOOR 36" X 70" (97 X 213)
 ALL DIMENSION IN BRACKETS
 ARE IN CM.

AREA DETAILS
 PLOT AREA 15236 SQ. FT. (1416 SQ. M)
 EXISTING AREA 1057 SQ. FT. (108 SQ. M)
 PROPOSED AREA 578 SQ. FT. (54 SQ. M)
 PLOT COVERAGE 11%
 F.S.I. 0.11

COLOUR INDEX

 PROPOSED
 ROAD
 BOUNDARY
 EXISTING

TOWN PLANNING
 INSPECTOR

TOWN PLANNING
 OFFICER

COMMISSIONER
 ALANDUR MUNICIPALITY