



PRO-ELEVATION

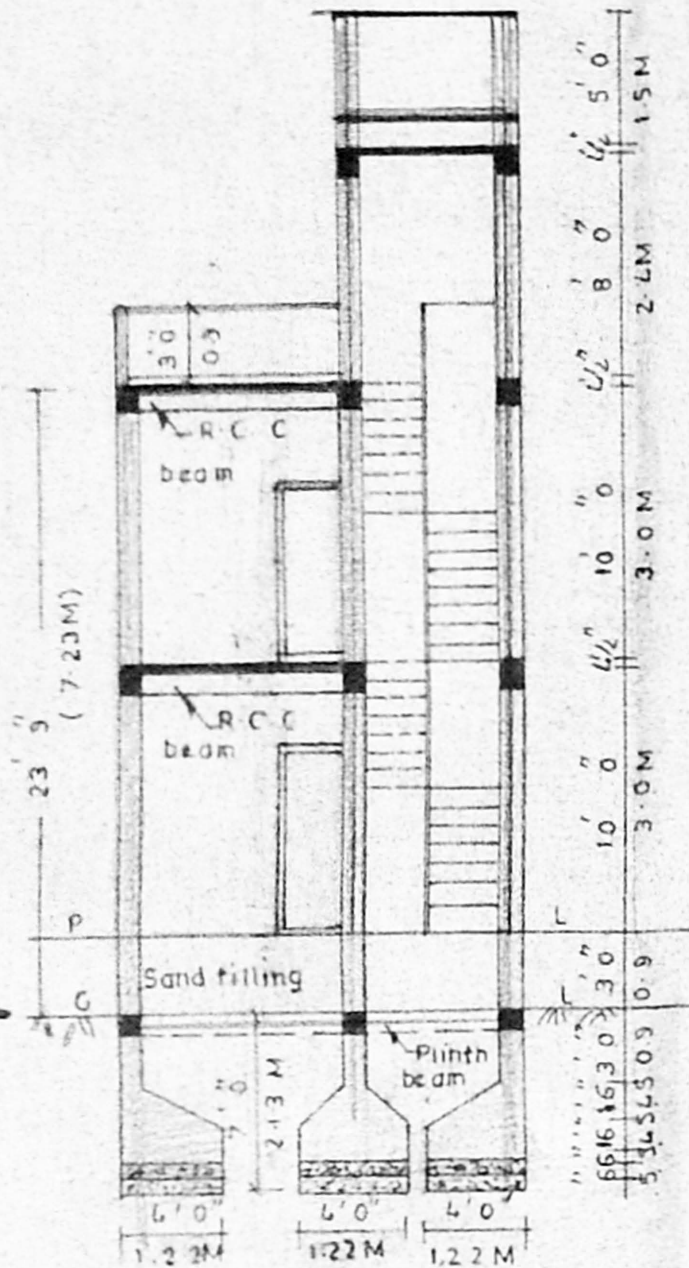


PRO-SECTION ON PQ

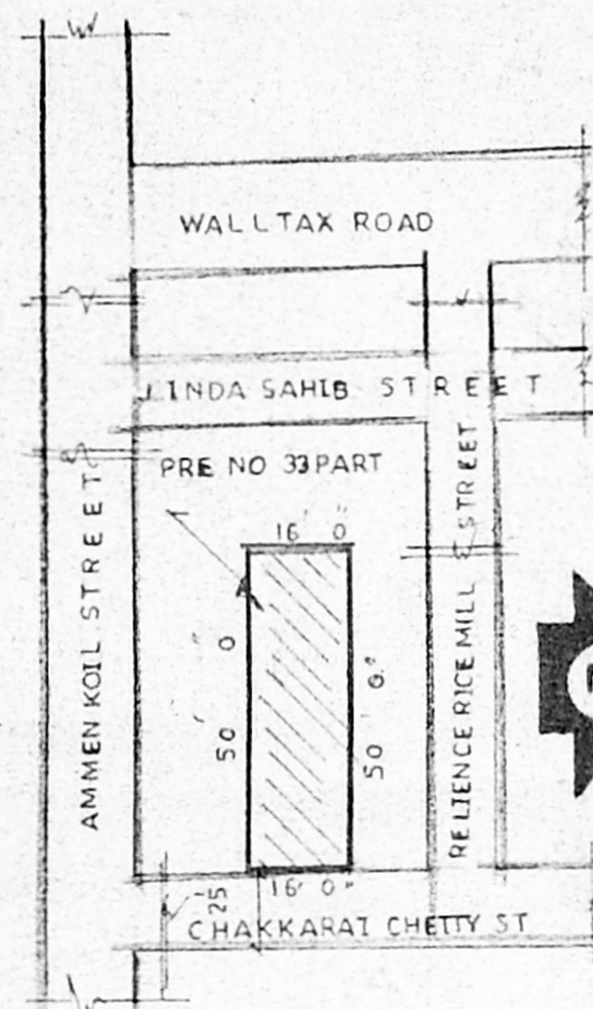


KEY PLAN
RS NO 124/81 PART


AREA DETAILS		
SCHEDULE A	736	Sq. Ft
SCHEDULE B	796	"
TOTAL	1532	"

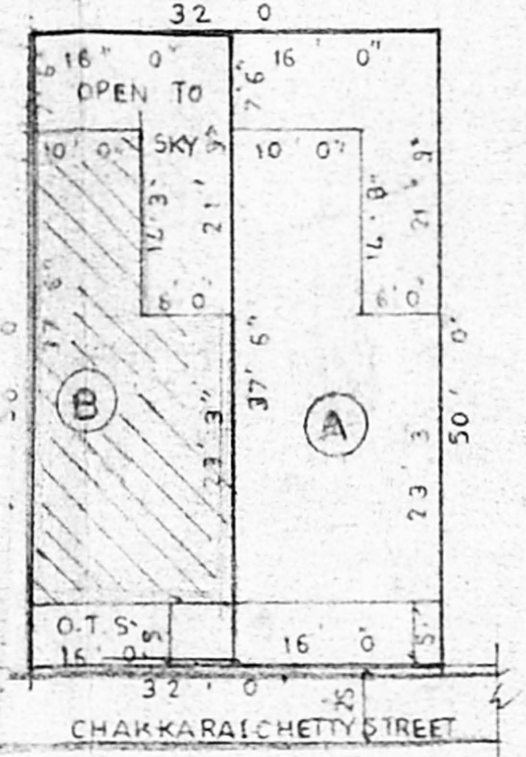


SUB-DIVISION PLAN
RS NO 124/81 PART
SCALE 1/160

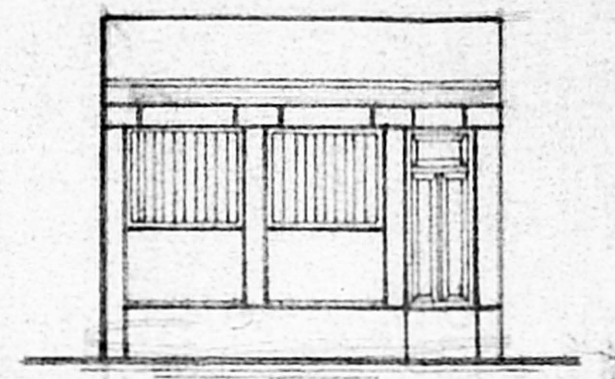


EXG-ELEVATION

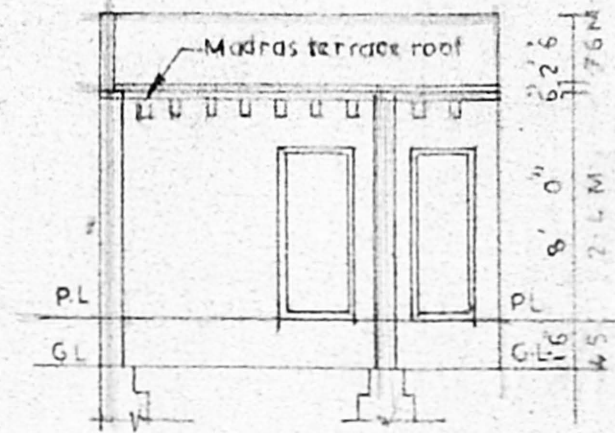


EXG-SECTION ON RS

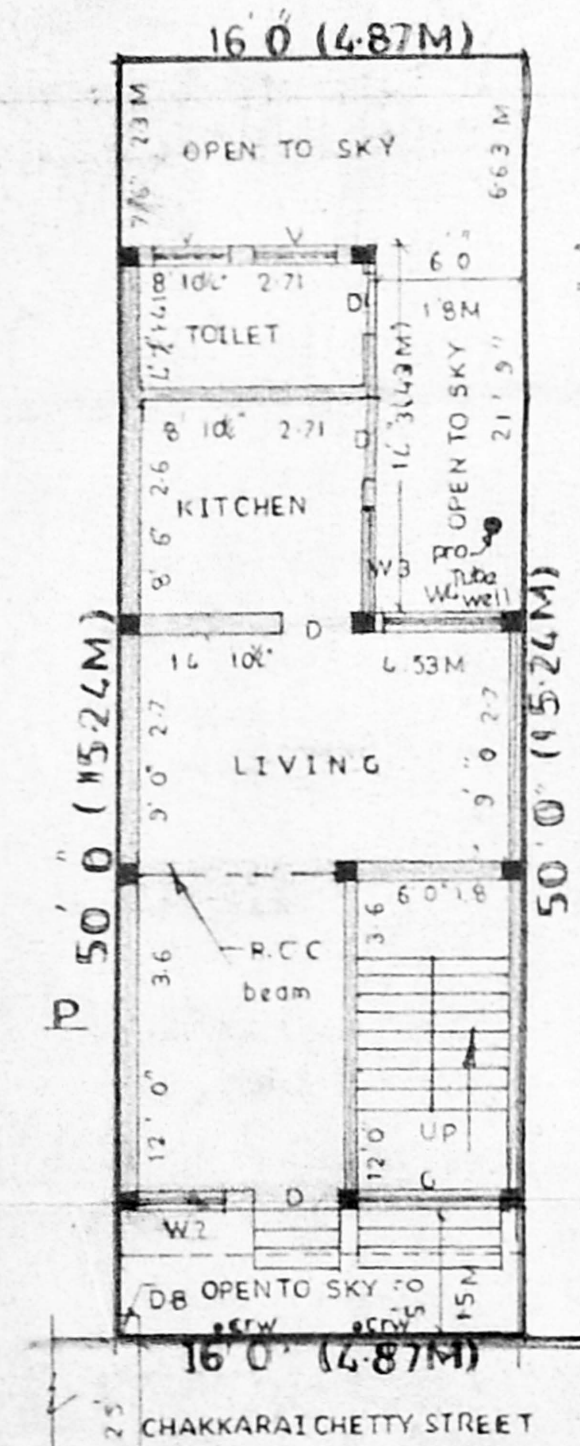


PRO-GROUND FLOOR PLAN

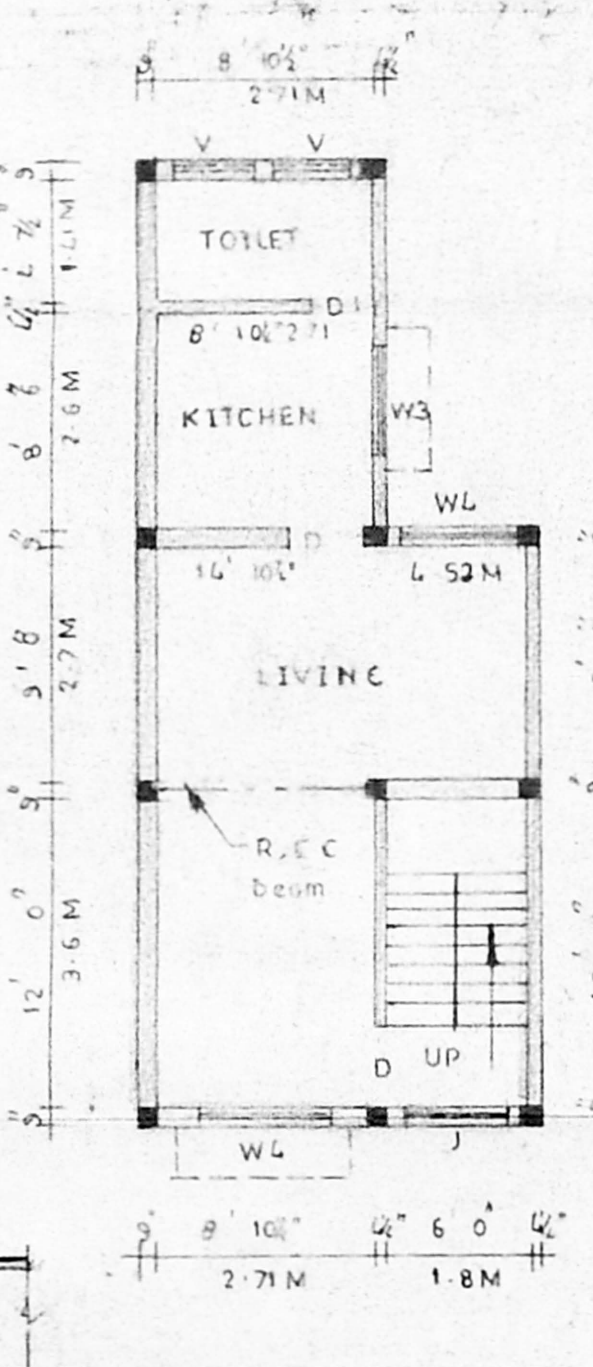


PRO-FIRST FLOOR PLAN

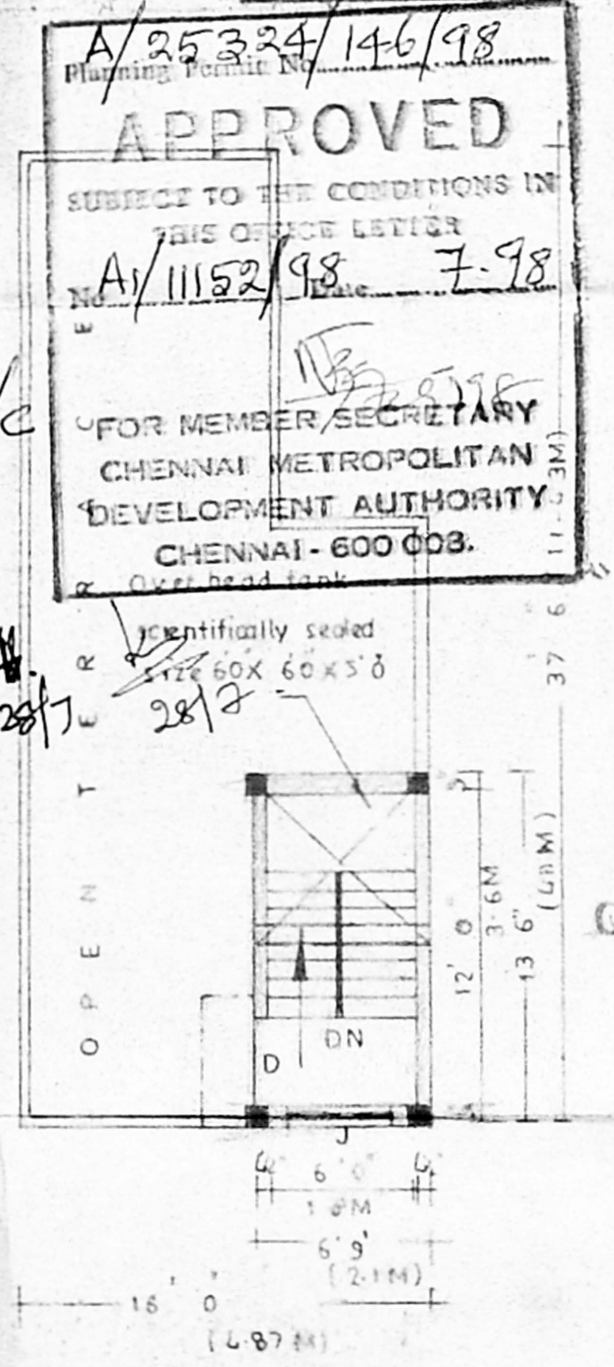


PRO-TERRACE FLOOR PLAN

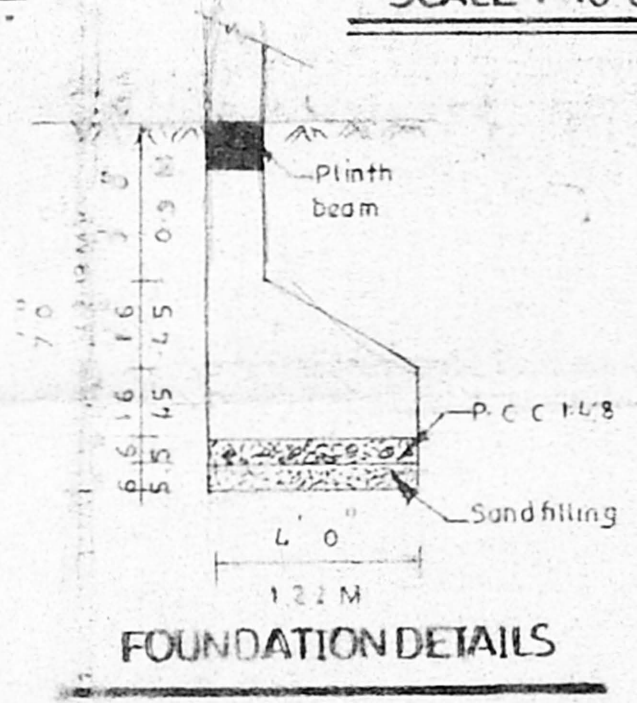

FOUNDATION DETAILS

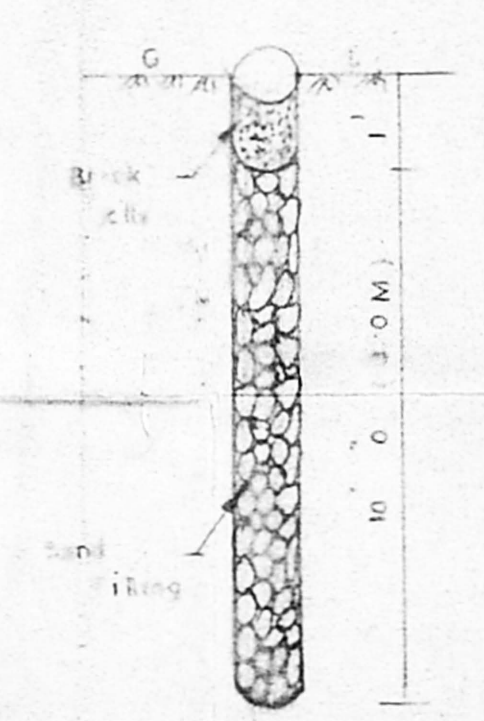

E OF COLLECTION OF WATER (SLT 4.0)

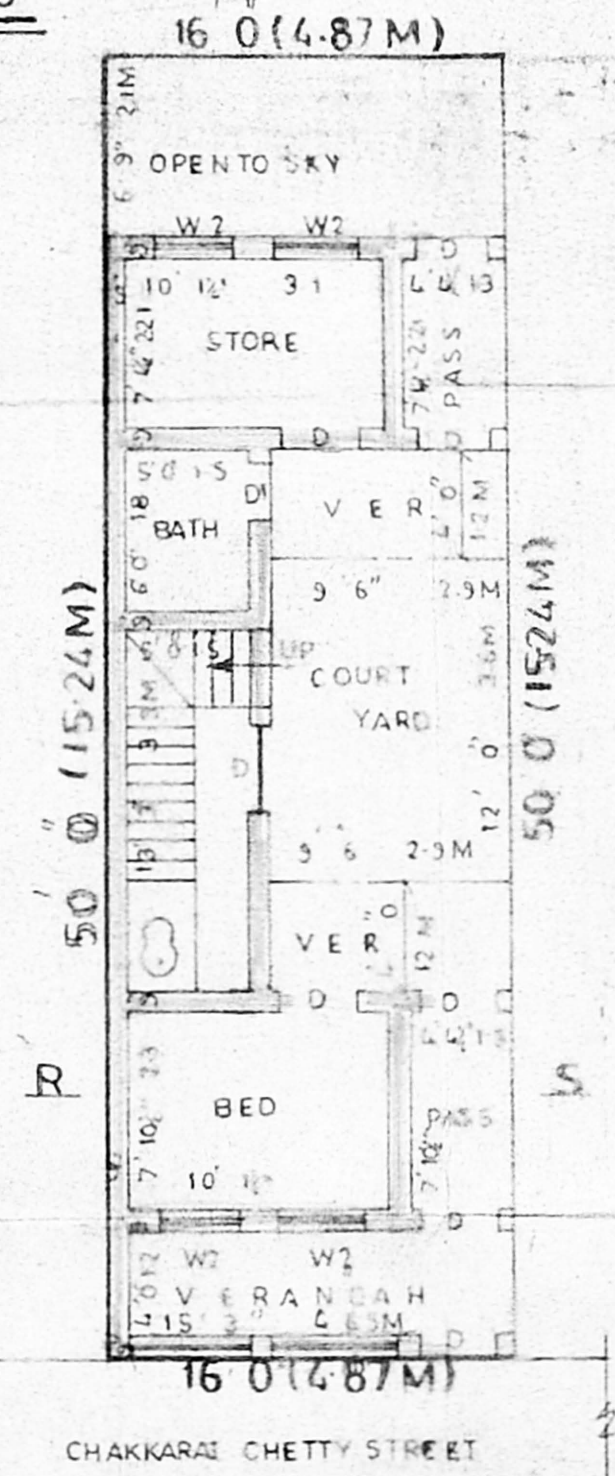

EXG-GROUND FLOOR PLAN

A/25324/146/98
APPROVED
 SUBJECT TO THE CONDITIONS IN THIS OFFICE LETTER
 A/11152/98 7-98
 FOR MEMBER SECRETARY
 CHENNAI METROPOLITAN
 DEVELOPMENT AUTHORITY
 CHENNAI - 600 008.

PLAN SHOWING THE PROPOSED
 DEMOLITION AND RECONSTRUCTION
 AT PRE NO 33 PART, CHAKKARAI -
 CHETTY STREET, CHENNAI 79,
 RS NO 124/81 PART, BLOCK NO. 2,
 DIV NO 43, SCALE 1/80 (OR) 1/CM.M.
 GEORGE TOWN VILLAGE.

SPECIFICATIONS

- R.C.C RAFT FOUNDATION
- R.C.C BEAMS, R.C.C COLUMNS IN C.C 1:2:4
- R.C.C ROOF SLAB IN C.C 1:2:4, 4" THICK
- BRICK WORK IN C.M. 1:4
- CEMENT PLASTERING IN C.M. 1:5
- ALL WOOD WORK IN COUNTRY WOOD

JOINERY SCHEDULE

QTY	DESCRIPTION	SIZE
D	DOOR	1.00 M X 2.13 M
D1	DOOR	75" X 2.13"
W3	WINDOW	122" X 122"
W4	WINDOW	15" X 122"
W2	WINDOW	9" X 122"
V	VENTILATOR	9" X 6"
G	GATE	1.8" X 2.13"
J	JOLLY	122" X 4.3"

AREA SCHEDULE

DESCRIPTION	AREA (Sq. Ft)
PLOT EXTENT	796
G.F	514
F.F	514
T.F	33
TOTAL	1026
P.C	64%
F.S.I	1.28

COLOUR INDEX

- DEMOLITION: [Symbol]
- PROPOSED: [Symbol]
- ROAD: [Symbol]
- BOUNDARY: [Symbol]

OWNER
P. Chidambaram

S. S. Kumaravel
 Licensed Surveyor No. 151
 CORPORATION OF MADRAS
 Office: Sree Raghavendra Consultant
 5c/7, Meenambal Salai
 Madras-600 118.
 Phone: 53736