

50.8 x 33.3

PLAN SHOWING THE PROPOSED ADDITION TO THE EXISTING G.F. CLUSTER HOUSE NO: 3 AT M.K.B. NAGAR TNHBS SCHEME IN S.NO: 715/1P OF PERAMBUR VILLAGE, P.P.TK, CHENNAI DIST.

SCALE: 8 FT TO AN INCH

SCHEDULE OF JOINERY

D- DOOR	3'0" x 7'0"	0.90 x 2.13
P1	2'6" x 7'0"	0.76 x 2.13
J. JOLLY	3'0" x 4'0"	0.90 x 1.20
W WINDOW	3'0" x 4'0" x 0.90 x 1.20	
W1	2'6" x 3'0" x 0.76 x 0.90	
G. GRILL GATE	4'0" x 4'6"	1.22 x 1.37

SUPER STRUCTURE IN BW 10CM 1:6 & 115 TK
 PARTITION WALLS IN CM: 14.
 ROOF: E.C.C. ROOF SLAB 1:4:8, WITH DOOR WHICH WEATHERING COURSE WITH FLATIES.
 FLOORING WITH MOSAIC TILES FOR LIVING ROOM AND ALL AREAS.

PLOT EXTENT 39.06m²


G.F. BUILT UP AREA (EXG)	17.32m ²
F.F.	(PRO) 17.32m ²
TOTAL	34.64m ²
F.S.I.	= 0.89. COVERAGE: - 44.34%

OWNER: *(Signature)*

(Signature)
 K. SELVAN, B.E. AMIE, C.Eng (II), A.I.V.,
 Consulting Civil Engineer Chartered Engineer
 Approved Valuer, Licensed Surveyor
 Class-1, Reg No 319/98-99
 Corporation of Chennai & Ambattur Municipality
 No. 1/370, Magappair East,
 CHENNAI - 600 050.



LICENSED SURVEYOR.

INDUSTRIAL PLOTS

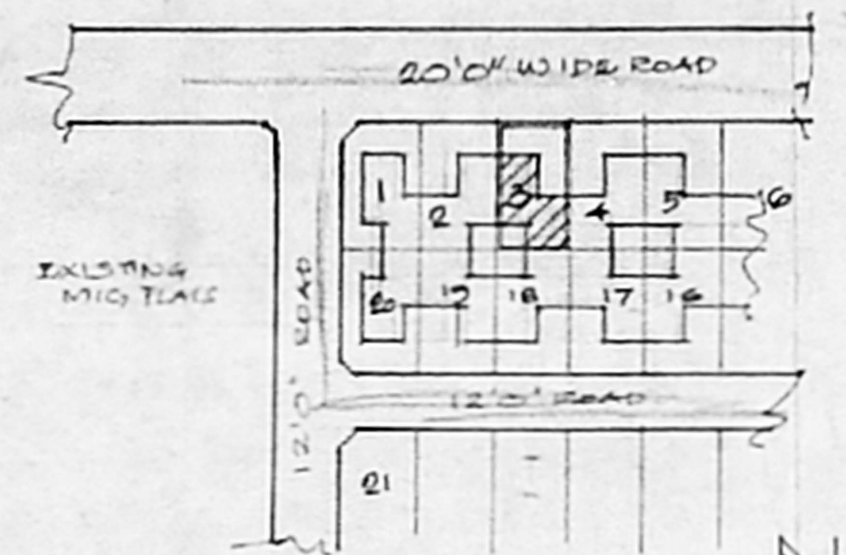


KEY PLAN NOT TO SCALE



REFERENCE

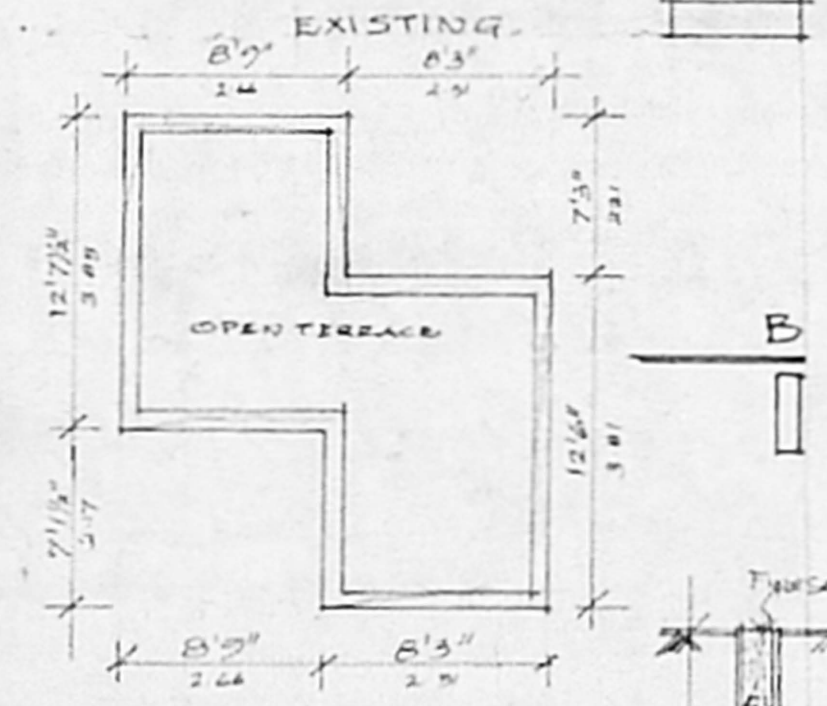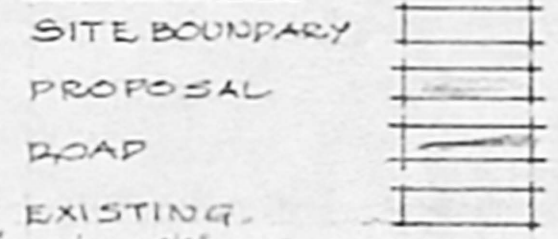

TERRACE PLAN

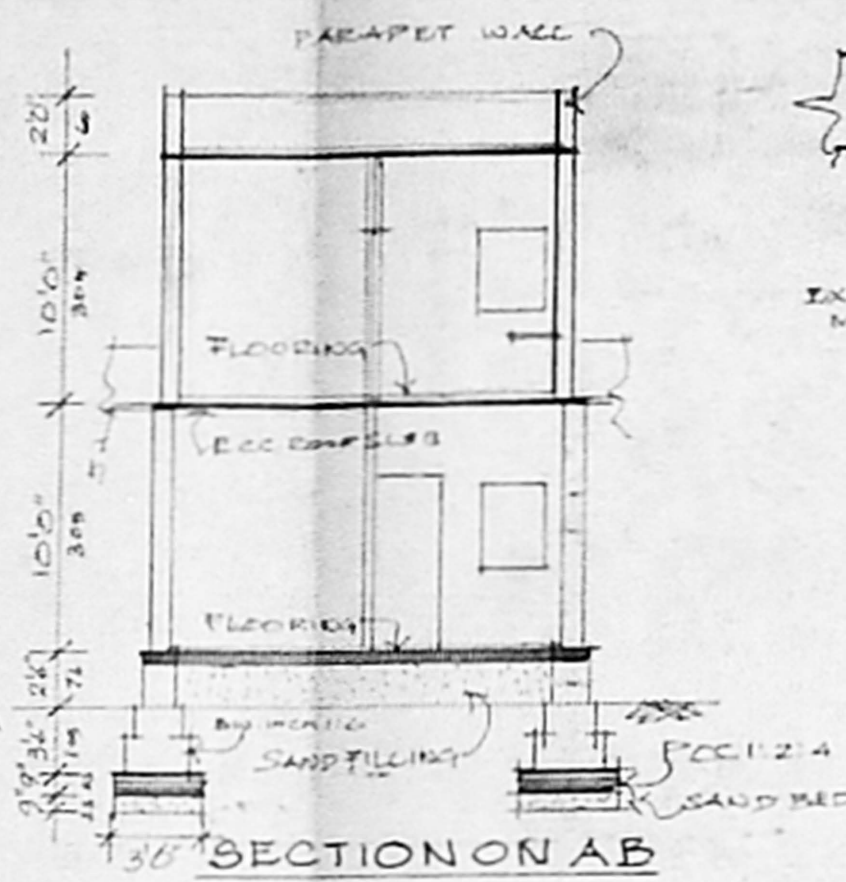


SECTION ON AB

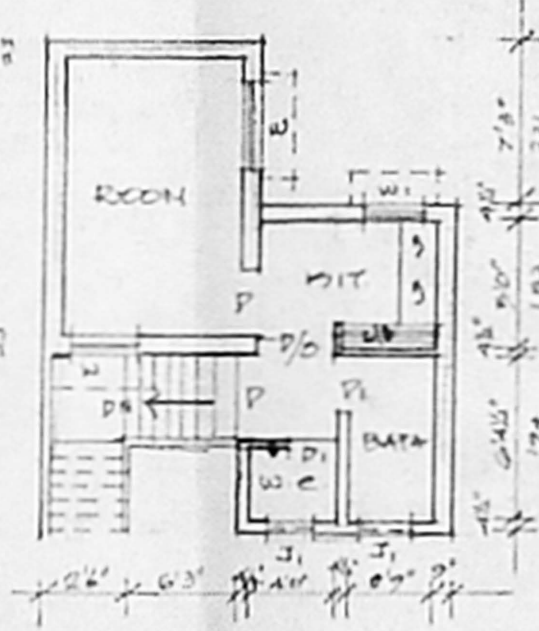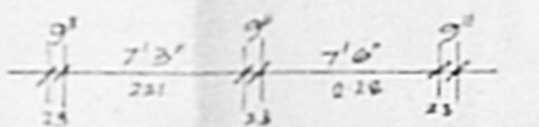

FIRST FLOOR PLAN

Planning Permit No. **A/25351/173/98**
APPROVED
 SUBJECT TO THE CONDITIONS IN THIS OFFICE LETTER.
ELEVATION 6-21
 A/11231/98
 FOR THE USE OF SECRETARY
 CHENNAI METROPOLITAN DEVELOPMENT AUTHORITY
 CHENNAI - 600 050

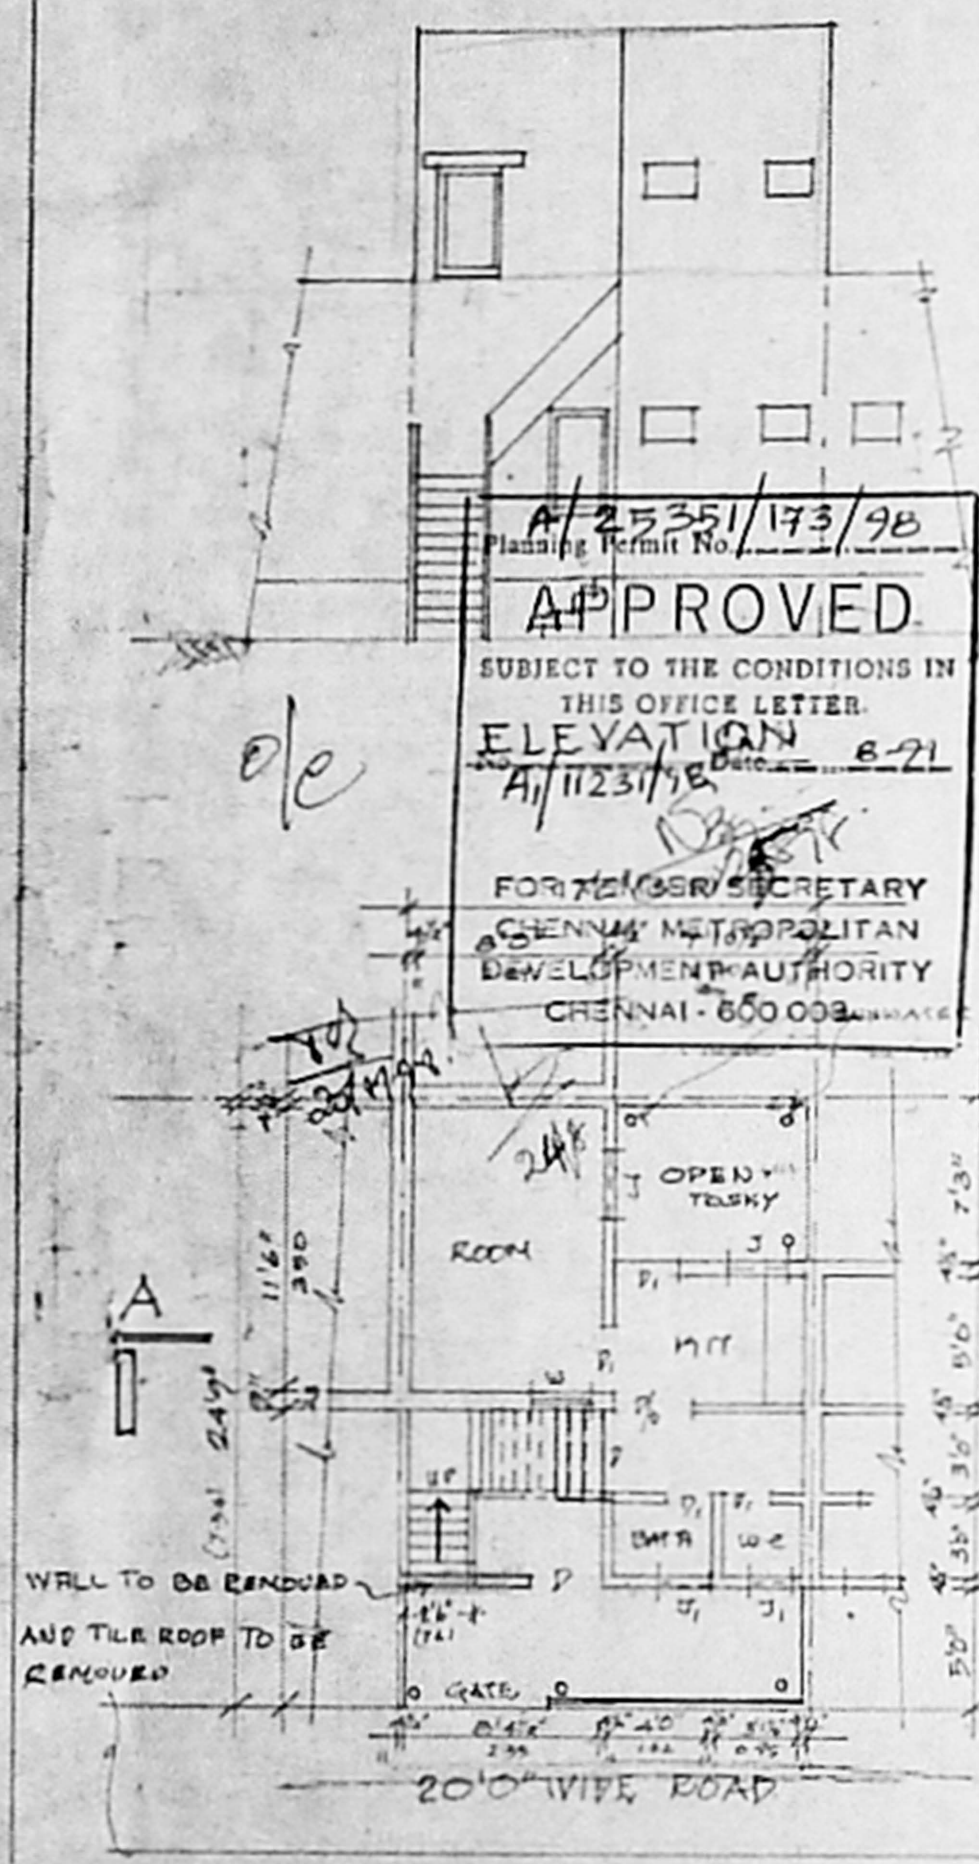

SITE PLAN/G.F. FLOOR PLAN
 SCALE: 8 FT TO AN INCH (1:100)

