


**PLAN SHOWING THE PROPOSED ADDITION AND ALTERATION TO THE EXISTING BUILDING IN PLOT NO.23, SURVEY NO.13/1, MUDICHUR VILLAGE, SRI VENKATESWARA AVENUE, ST. THOMAS MOUNT PANCHAYAT UNION, TAMBARAM TALUK, KANCHEEPURAM DISTRICT.**


**SCALE: - 1 inch = 8 feet (1:100) PRO. AREA:- 439 SQ.FT.**

| JOINERY DETAILS |              | AREA DETAILS        |                       | COLOUR INDEX |          |
|-----------------|--------------|---------------------|-----------------------|--------------|----------|
| D               | DOOR         | 3'3"x7'0" (100x213) | 30 FT                 | 50 M         | EXISTING |
| D1              | DOOR         | 3'0"x7'0" (91x213)  | 3530                  | 328          |          |
| D2              | DOOR         | 2'6"x6'0" (76x183)  | PLOT AREA             | 667          | 62       |
| W               | WINDOW       | 5'0"x4'6" (152x137) |                       |              |          |
| W1              | WINDOW       | 4'0"x4'6" (122x137) | EXG. GROUND           | 137          | 13       |
| W2              | WINDOW       | 3'0"x4'6" (91x137)  | FLOOR AREA            | 302          | 28       |
| W3              | WINDOW       | 3'0"x3'0" (91x91)   | PRO. GROUND           | 1106         | 103      |
| W4              | WINDOW       | 4'6"x2'0" (137x61)  | FLOOR AREA            | 23%          |          |
| V               | VENTILATOR   | 3'0"x1'6" (91x46)   | PRO. FIRST FLOOR AREA | 0.31         |          |
| V1              | VENTILATOR   | 2'0"x1'6" (61x46)   | TOTAL COVERAGE        |              |          |
| J               | RCC JALLY    | 3'0"x2'0" (91x61)   | F.S.I                 |              |          |
| G               | GRILL GATE   | 3'0"x7'0" (91x213)  |                       |              |          |
| GW              | GRILL WINDOW | 6'0"x4'6" (183x137) |                       |              |          |


OWNER: P. Mohanarundam  
 R. Mohan Rao  
 LICENSED SURVEYOR  
 CO-OPERATION OF HIMAL  
 REG NO: 80  
 AMBATTUR TOWNSHIP  
 ALANDUR M.U.  
 CONSULTING ENGINEER  
 OFFICE: 15, MADRAS ROAD  
 T. NAGAR, CHENNAI-600 011

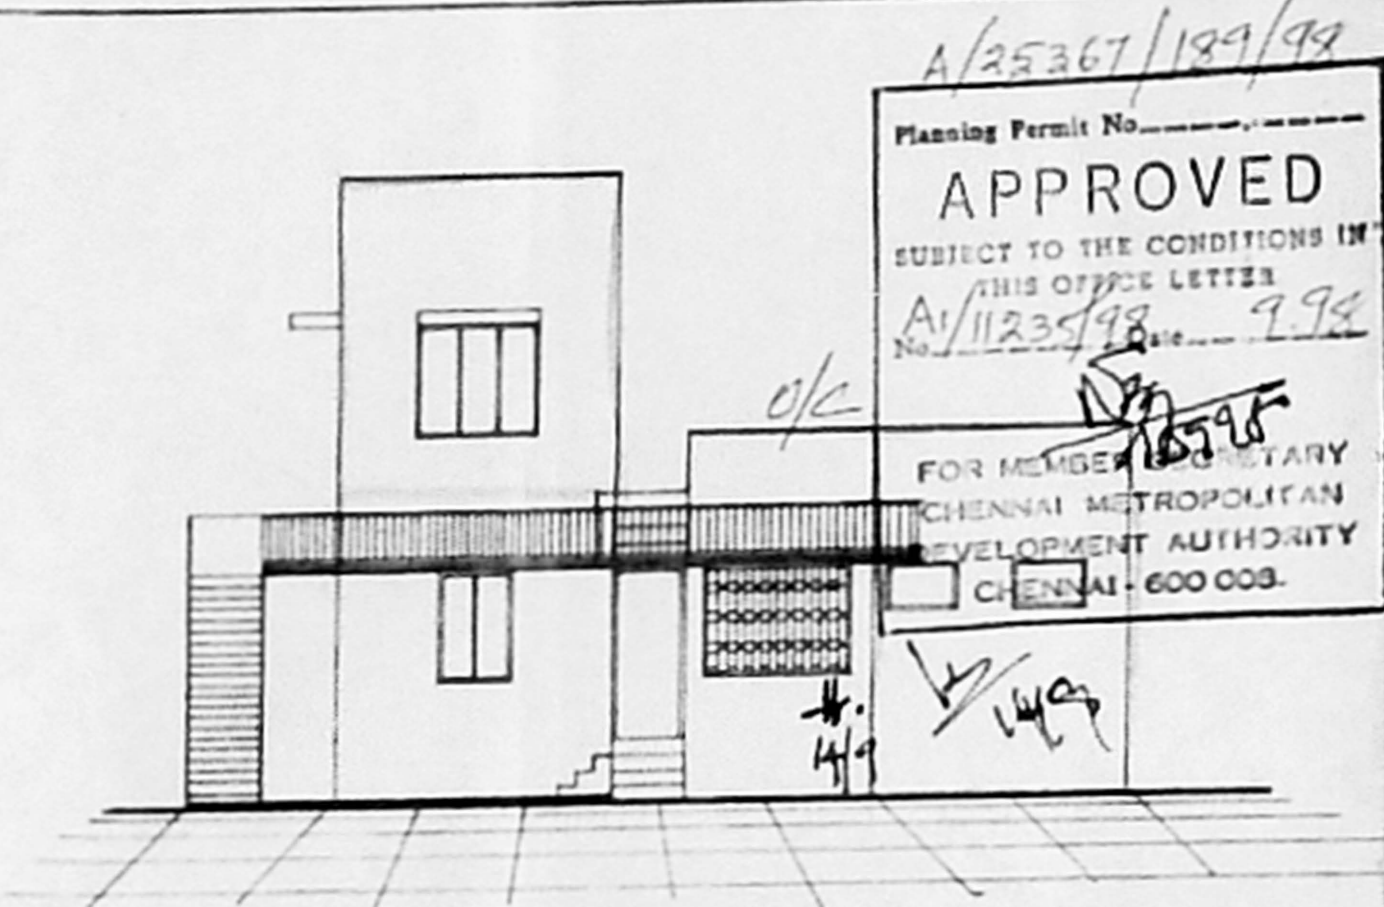


**ELEVATION**

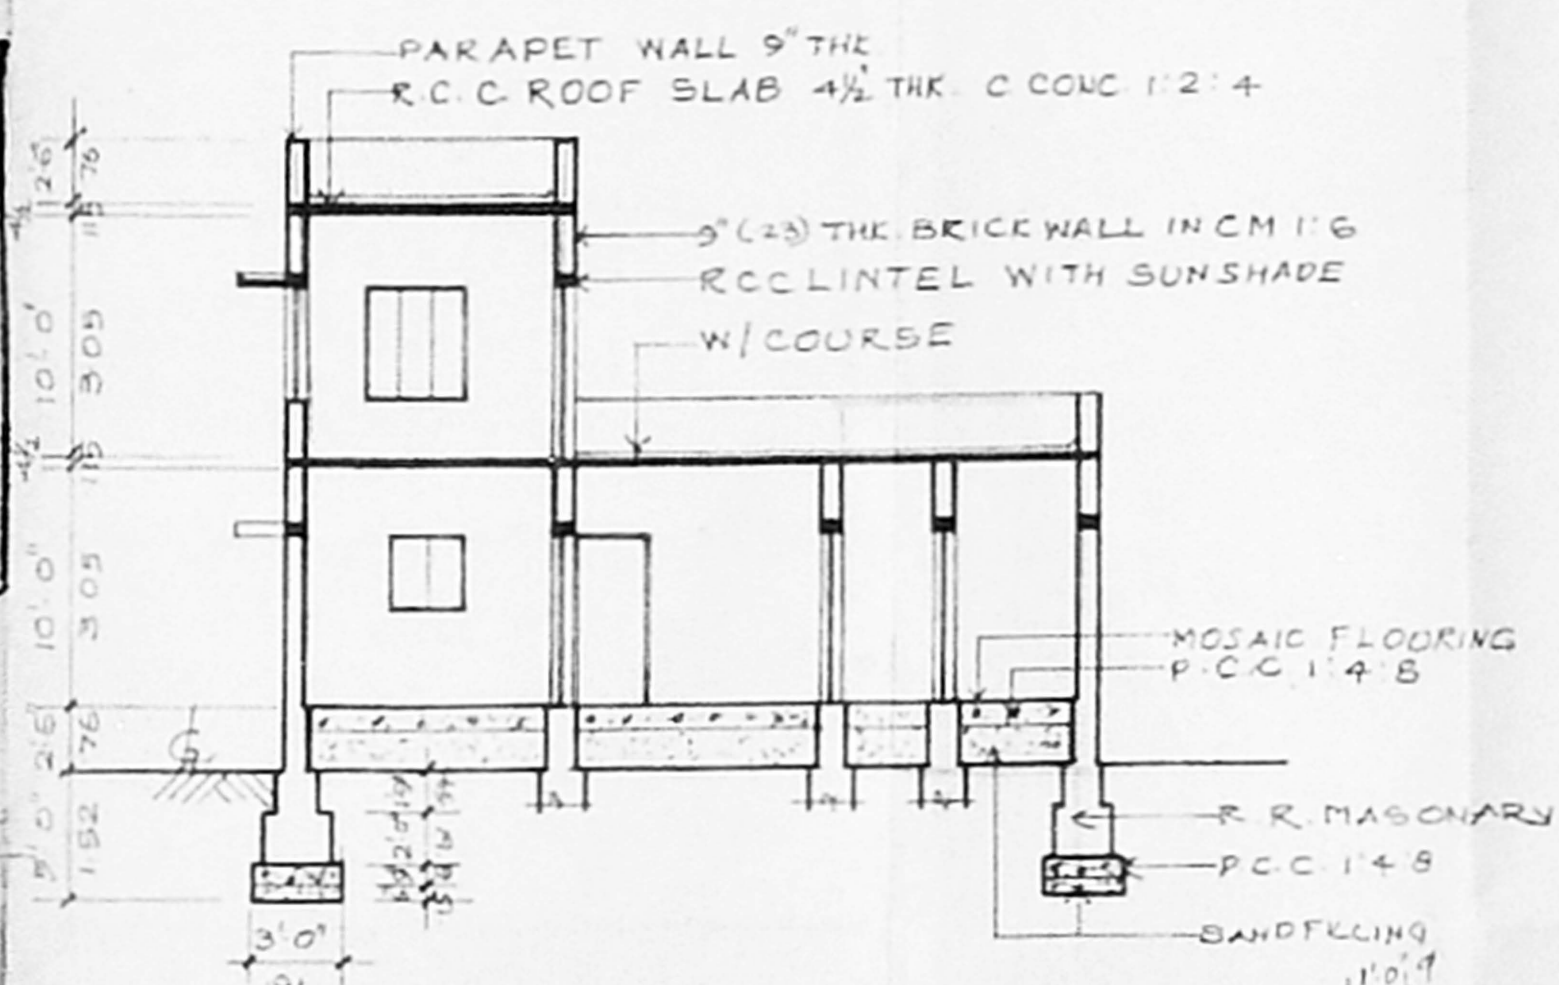


**SECTION "X-X"**

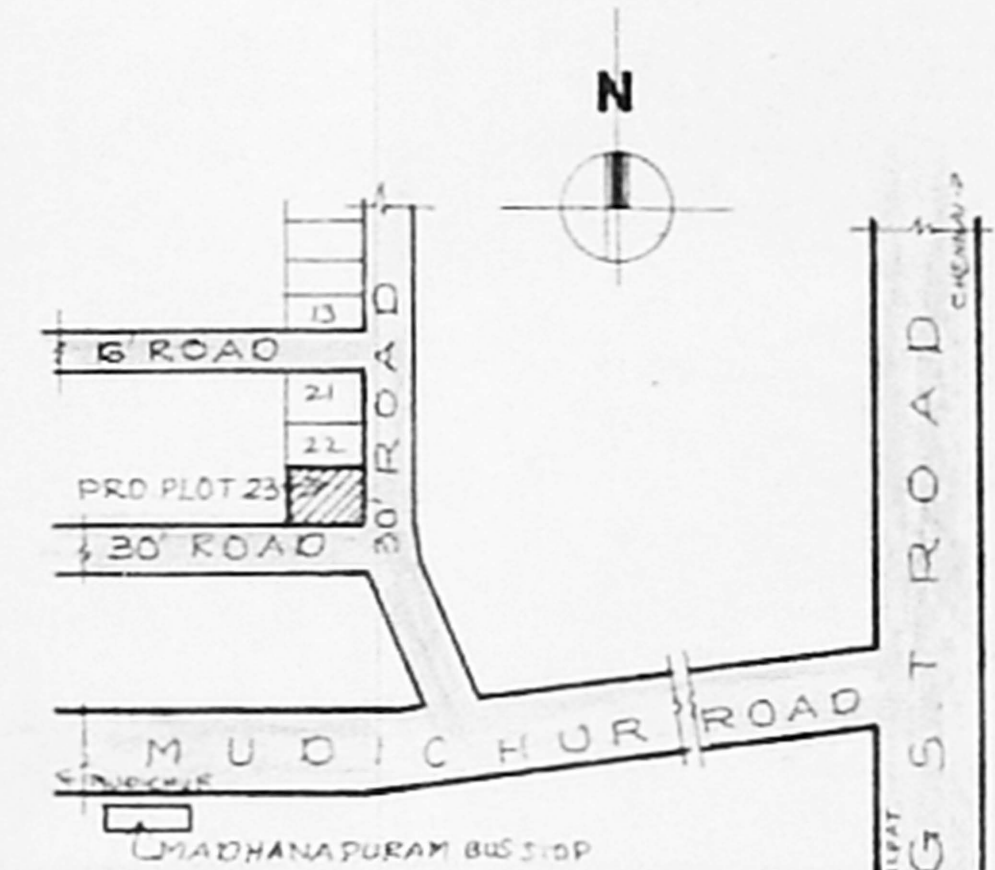


**TOPO PLAN**  
NOT TO SCALE

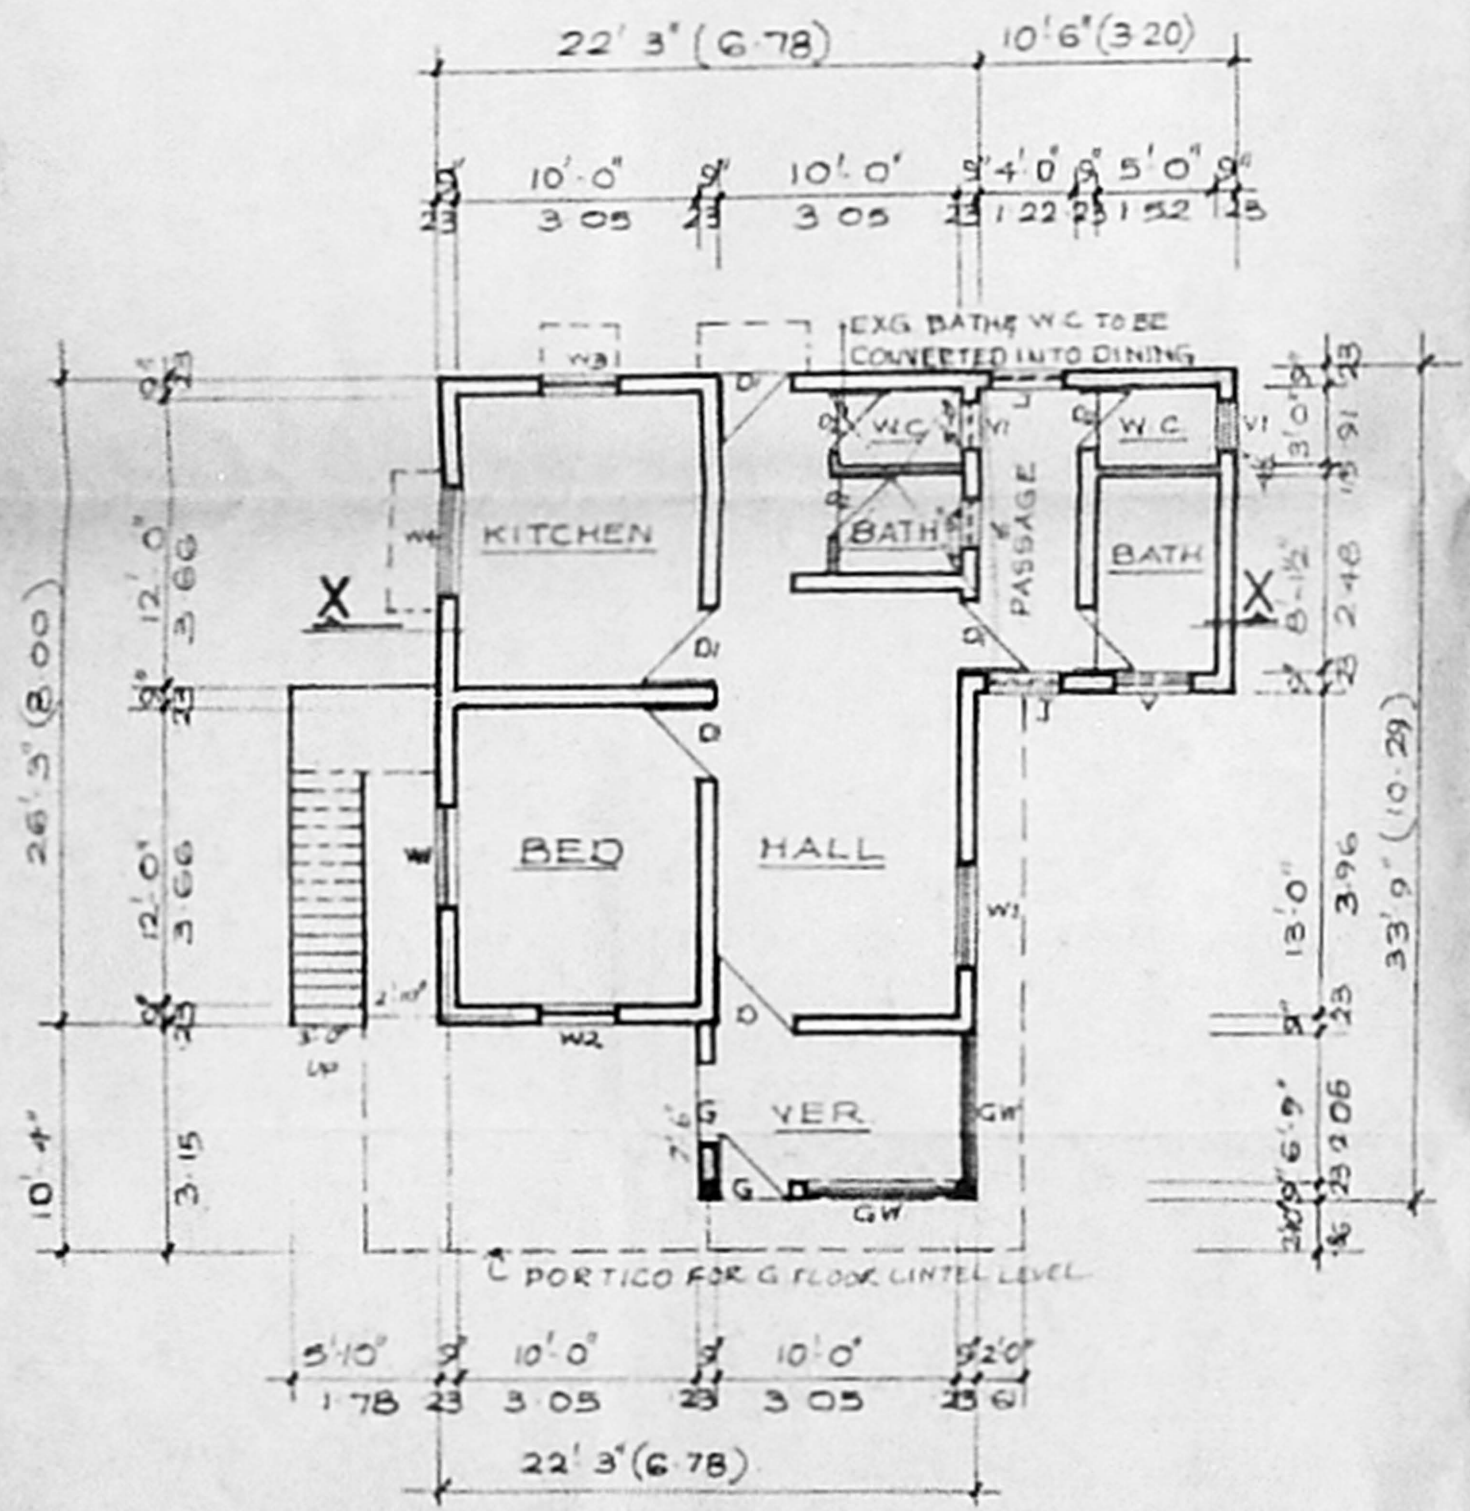

**GROUND FLOOR PLAN**

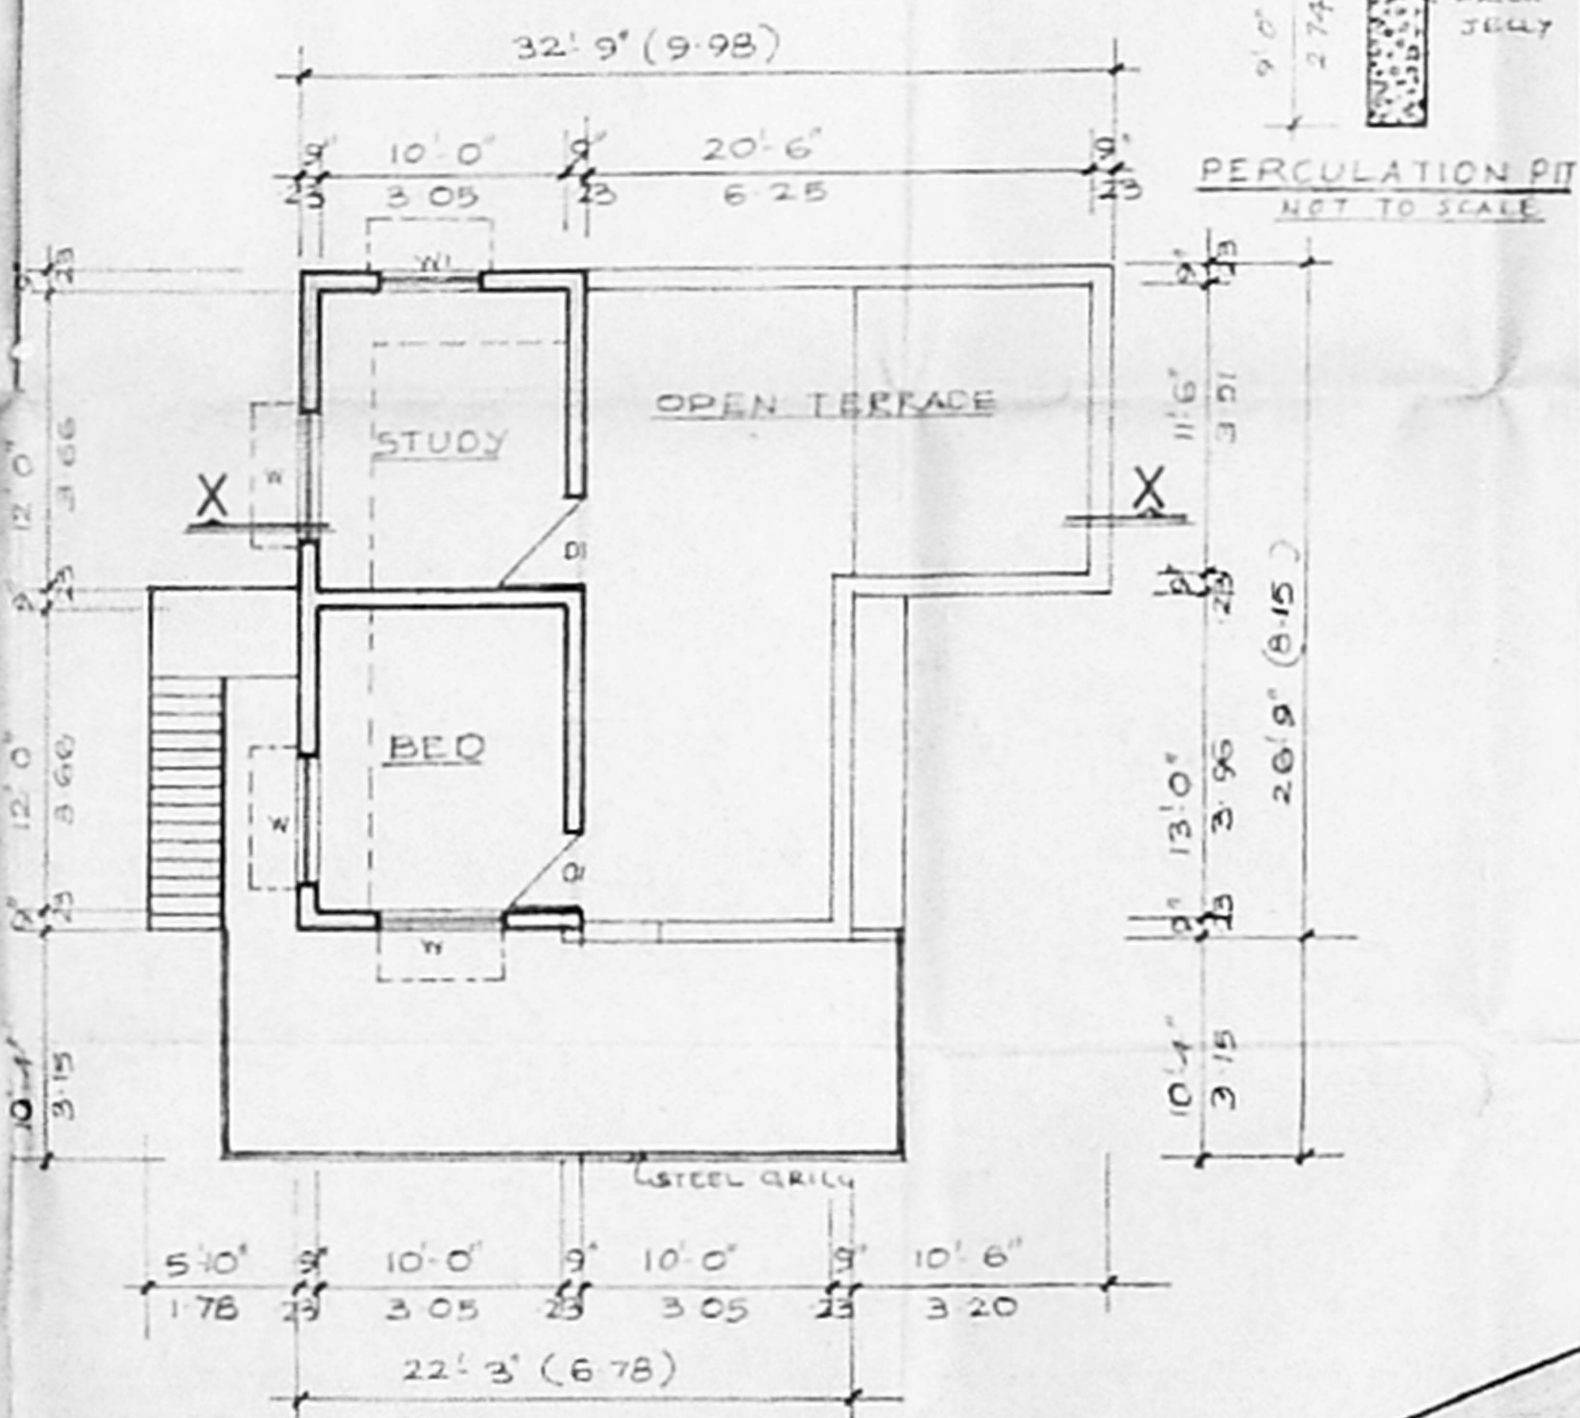

**FIRST FLOOR PLAN**

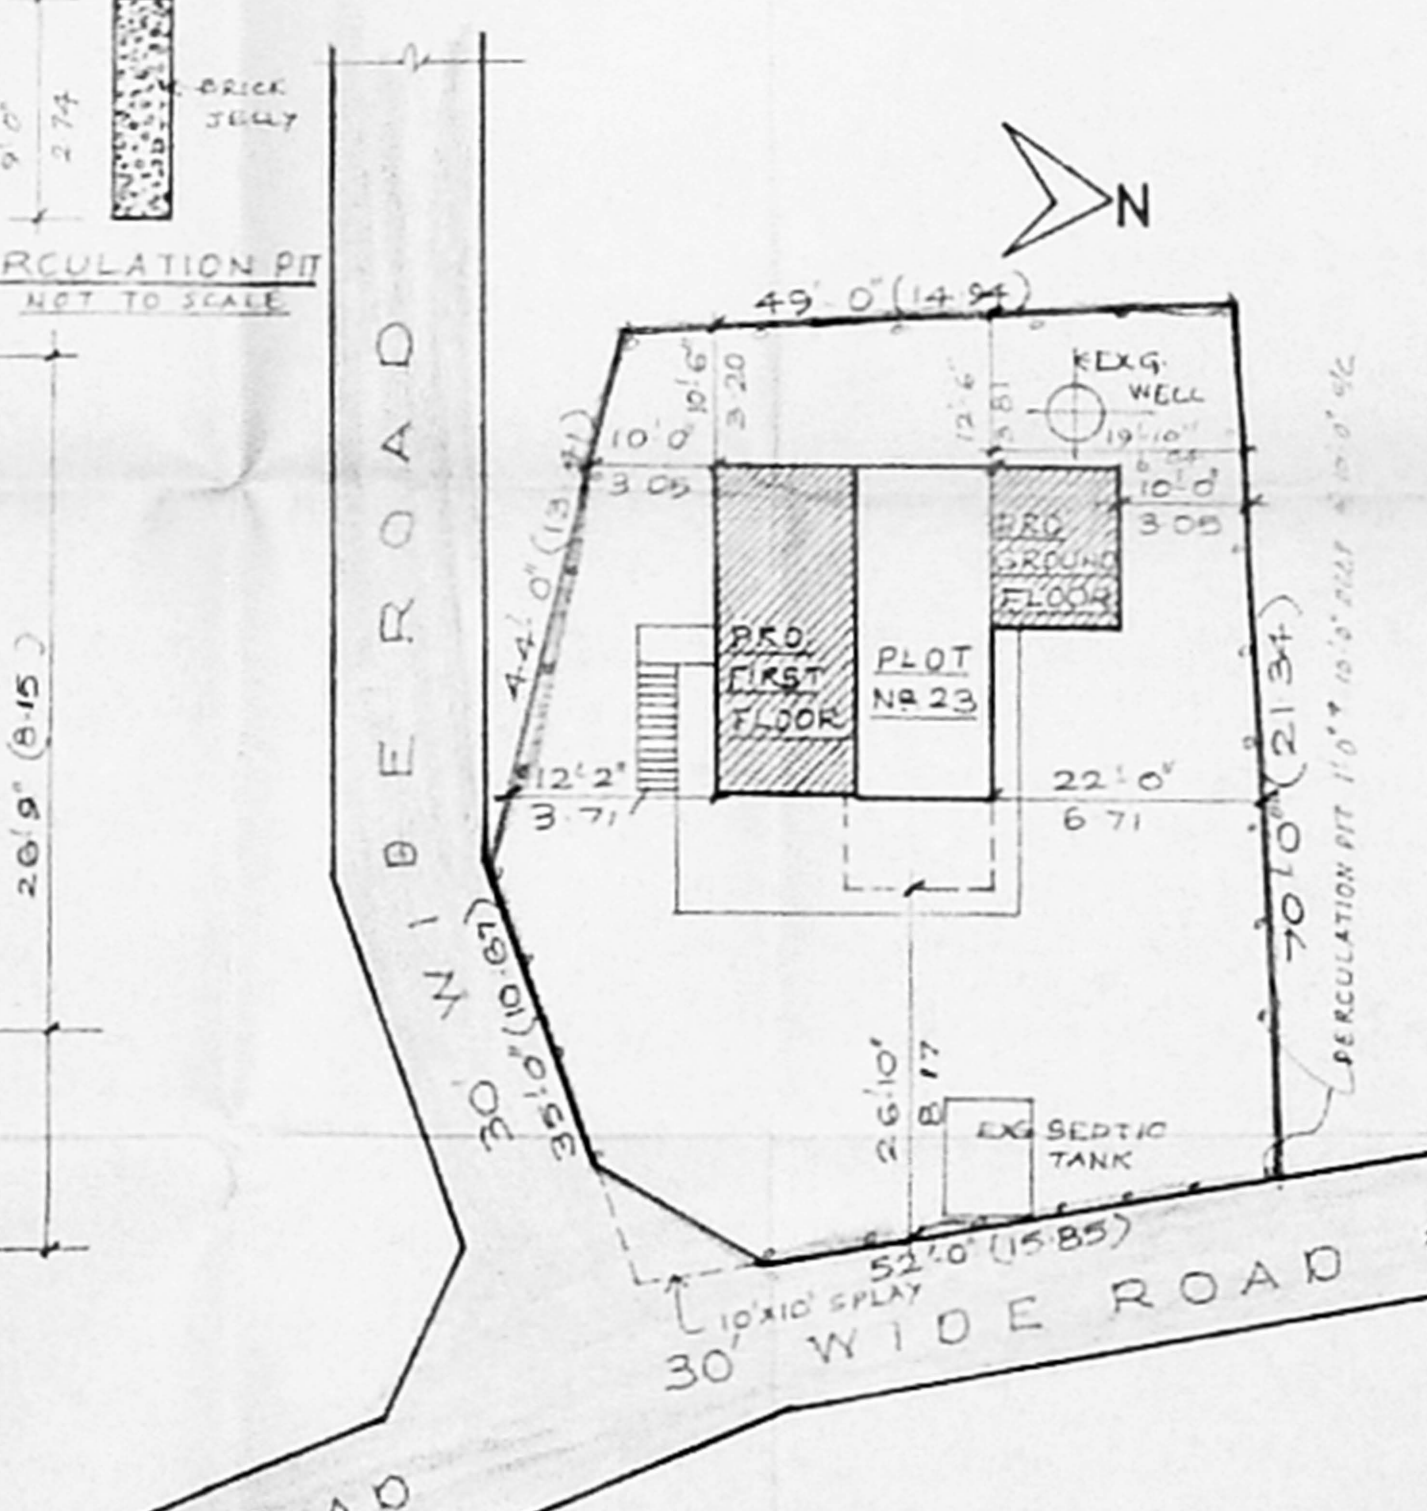

**SITE PLAN**  
SCALE: - 1 inch = 16 FEET