


A/25321/143/98

Planning Permit No. _____


APPROVED

SUBJECT TO THE CONDITIONS IN THIS OFFICE LETTER
No. A/11583/28 Date 7-28


FOR MEMBER SECRETARY
CHENNAI METROPOLITAN
DEVELOPMENT AUTHORITY
CHENNAI - 600 008

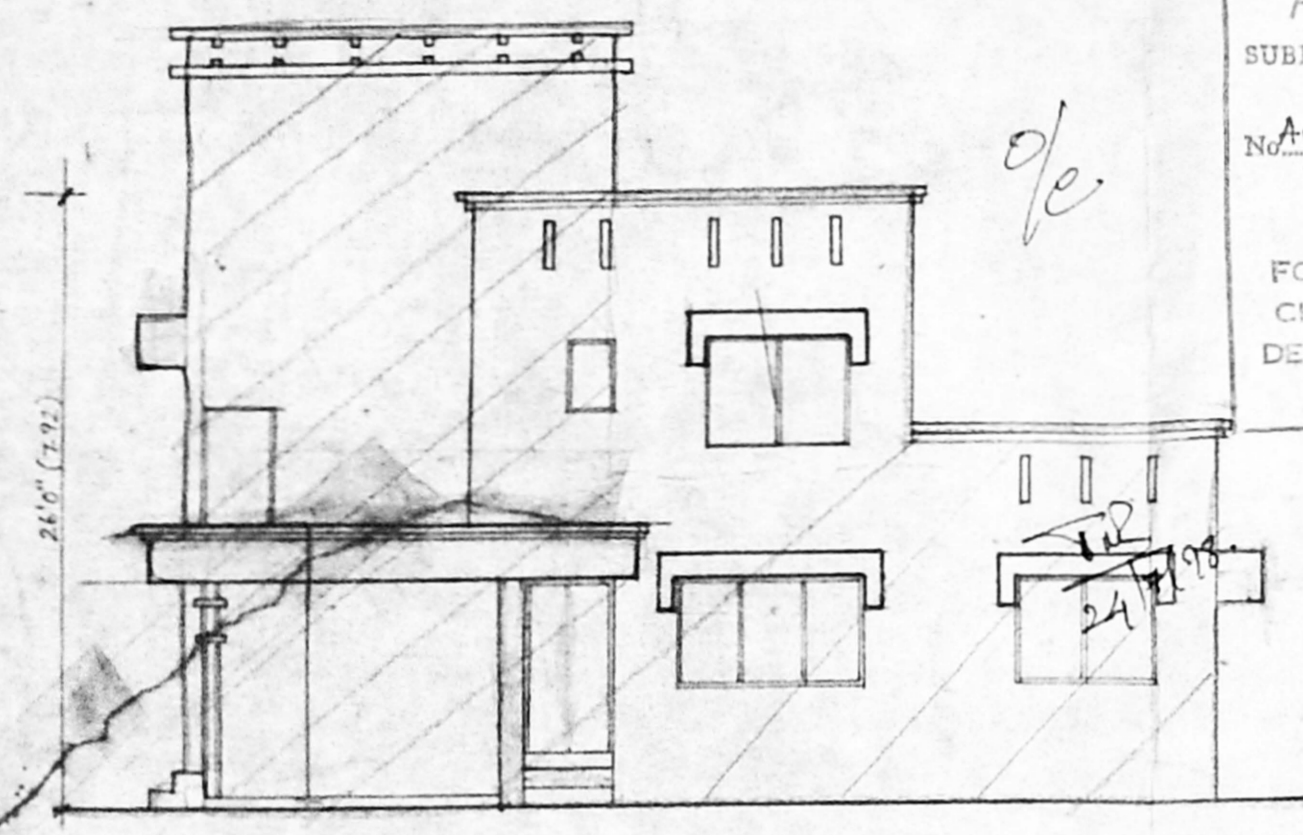


Front Elevation

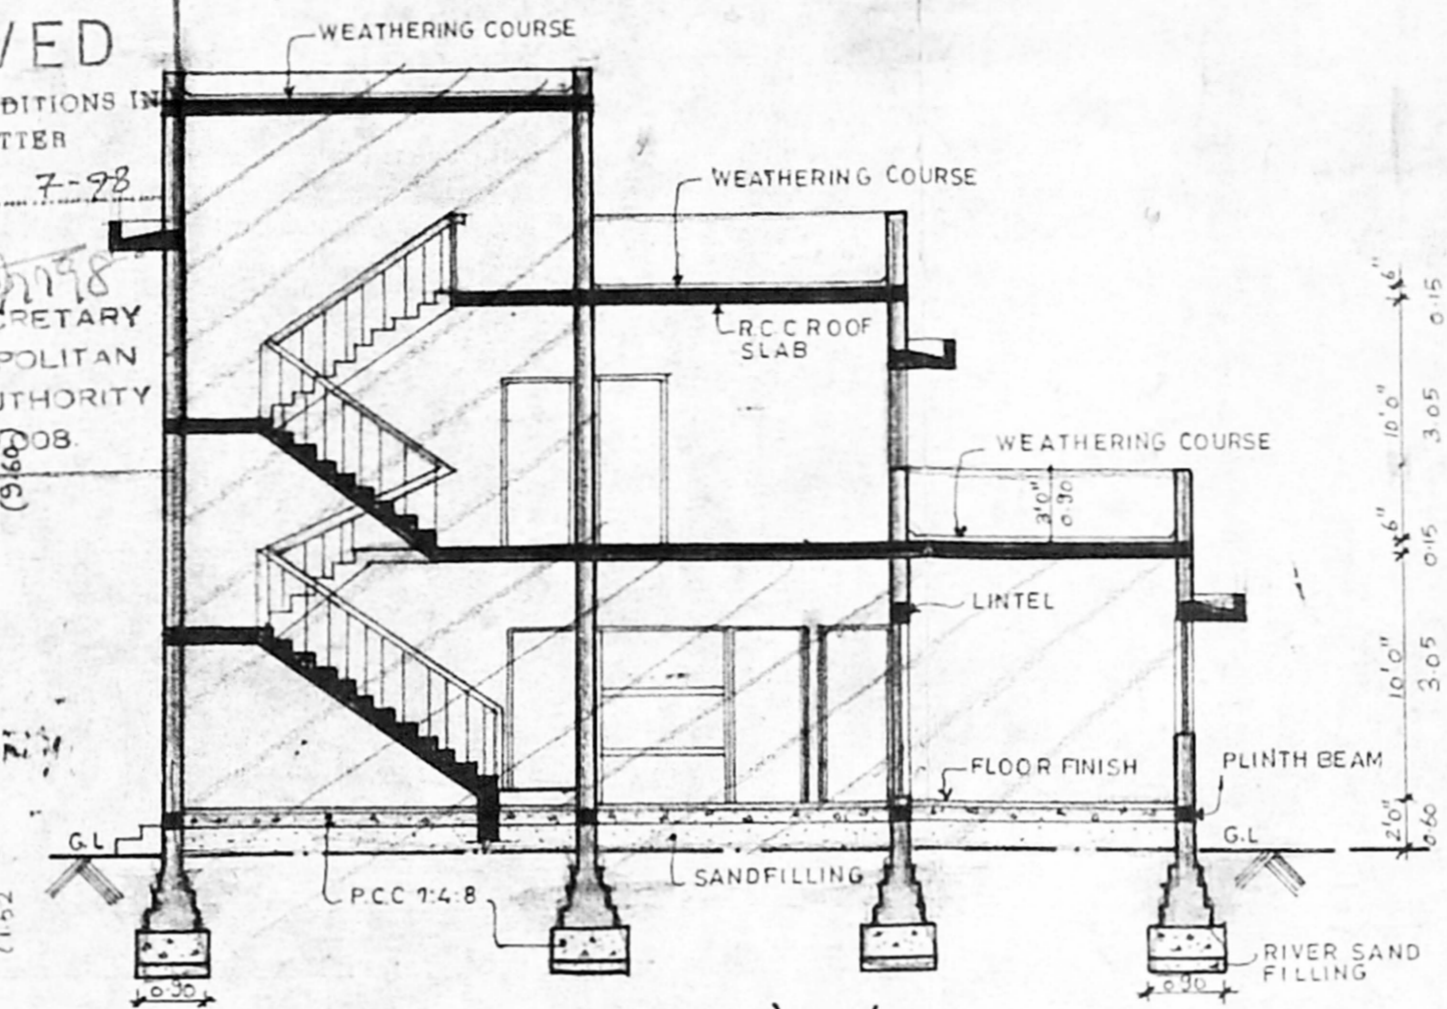

Sec 'XX'

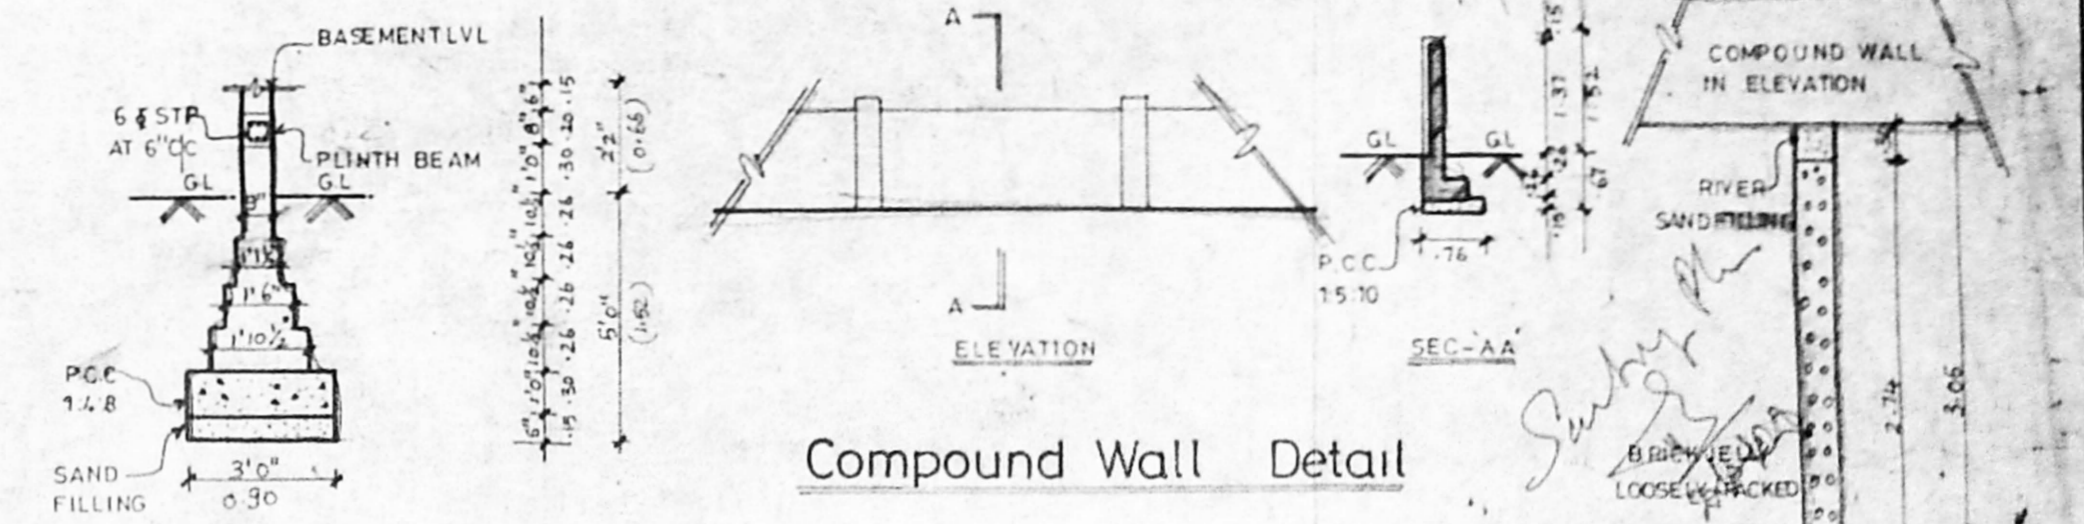


Compound Wall Detail

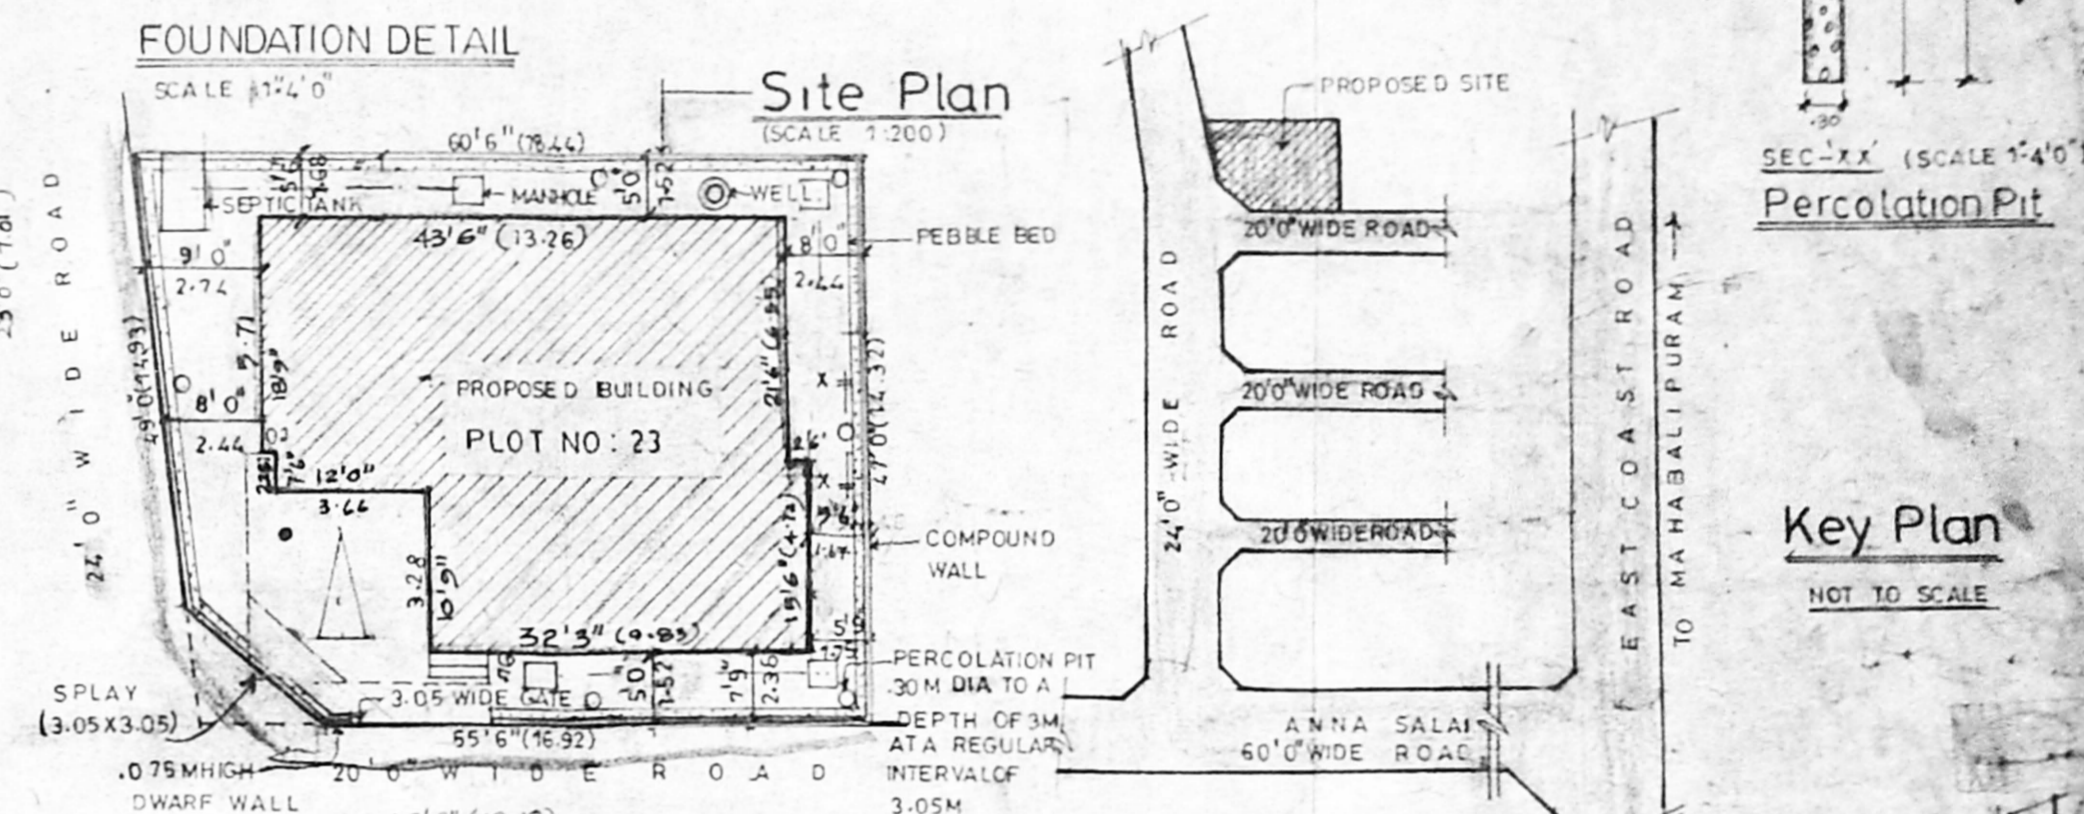


Site Plan


Key Plan
NOT TO SCALE

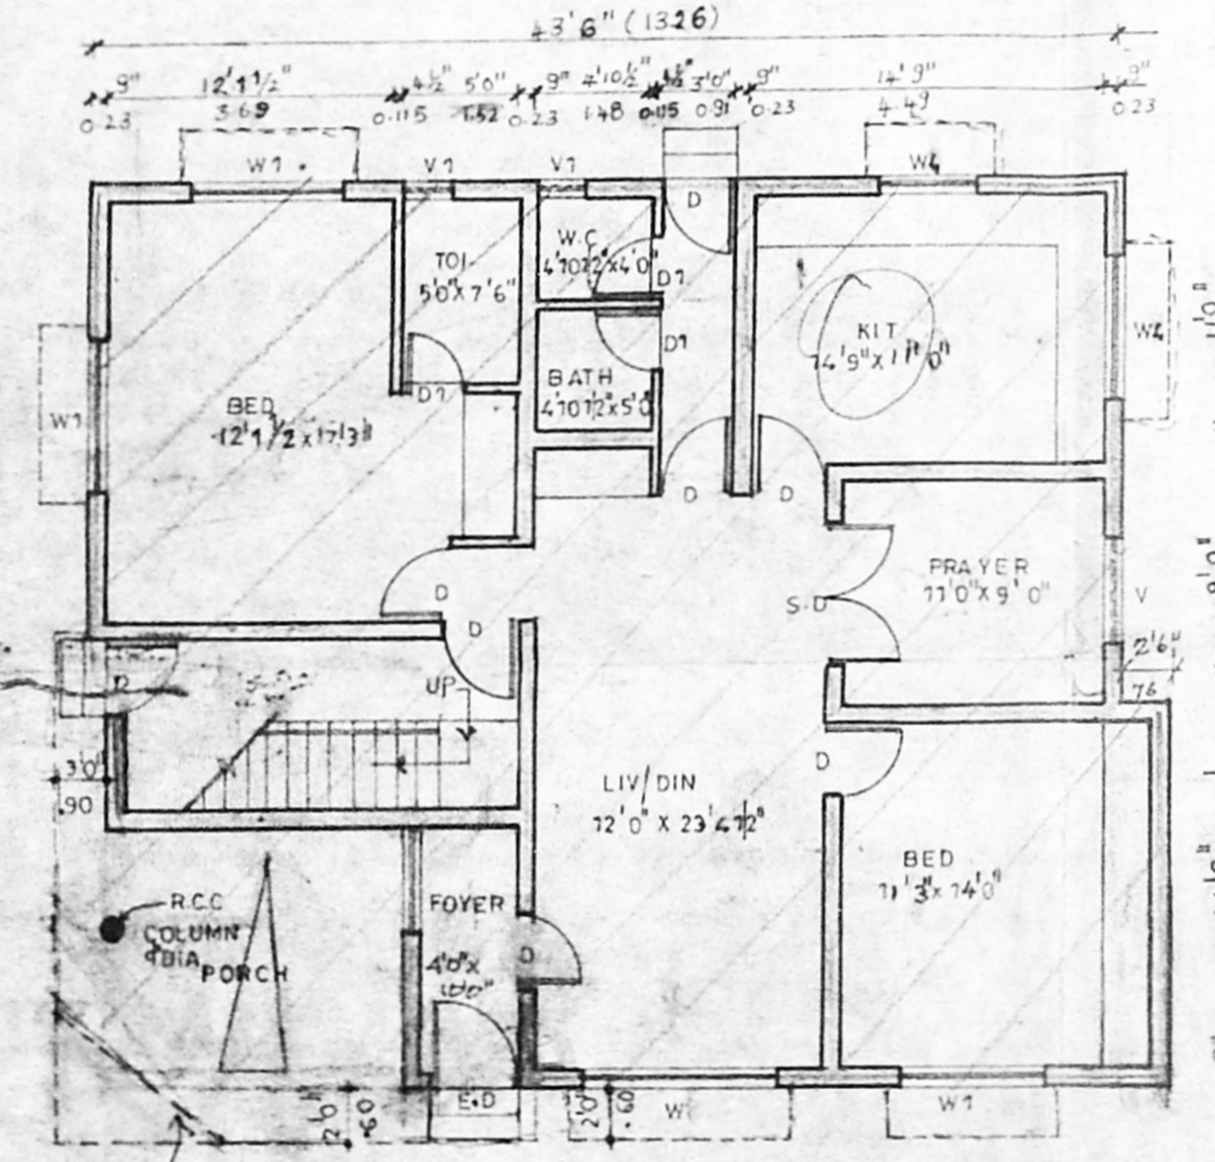


Ground Floor Plan

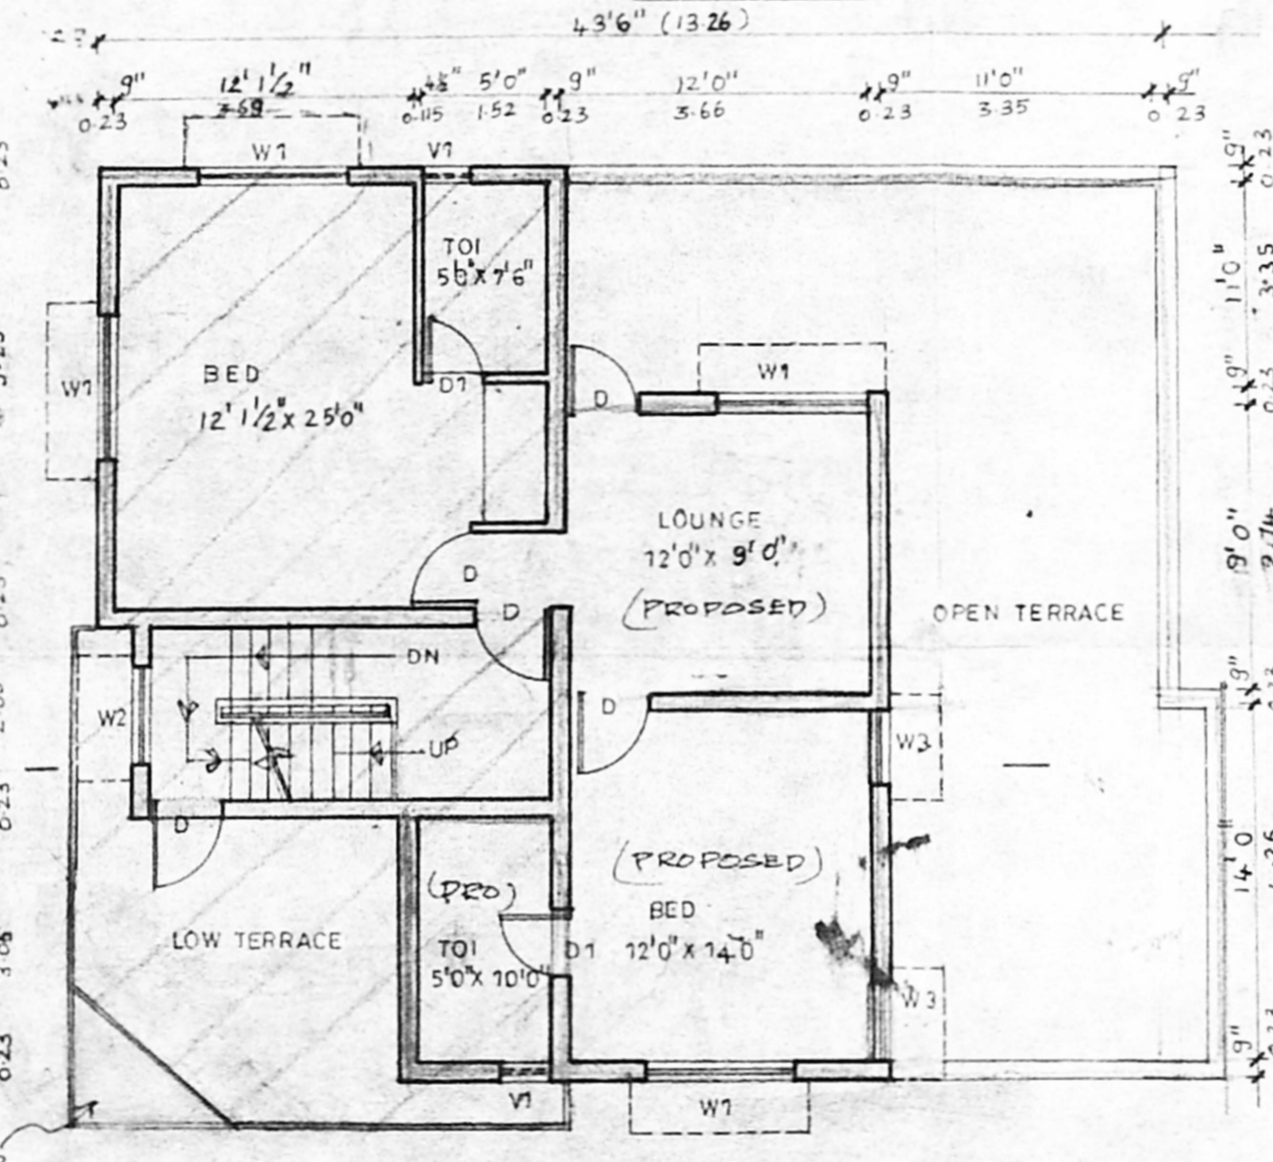

First Floor Plan

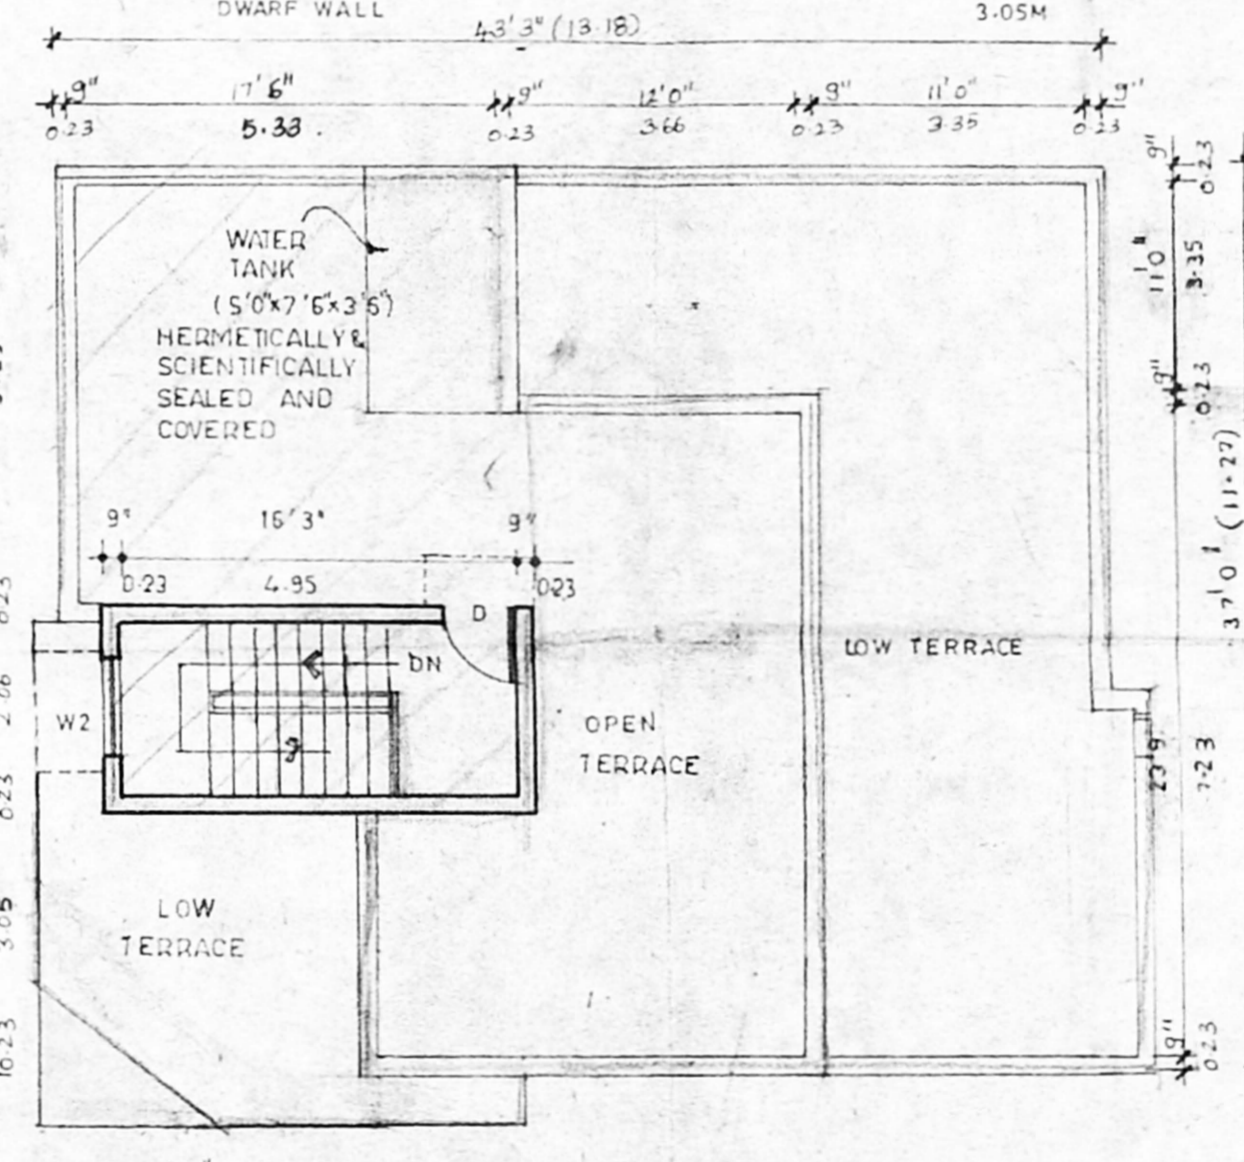

Terrace Floor Plan

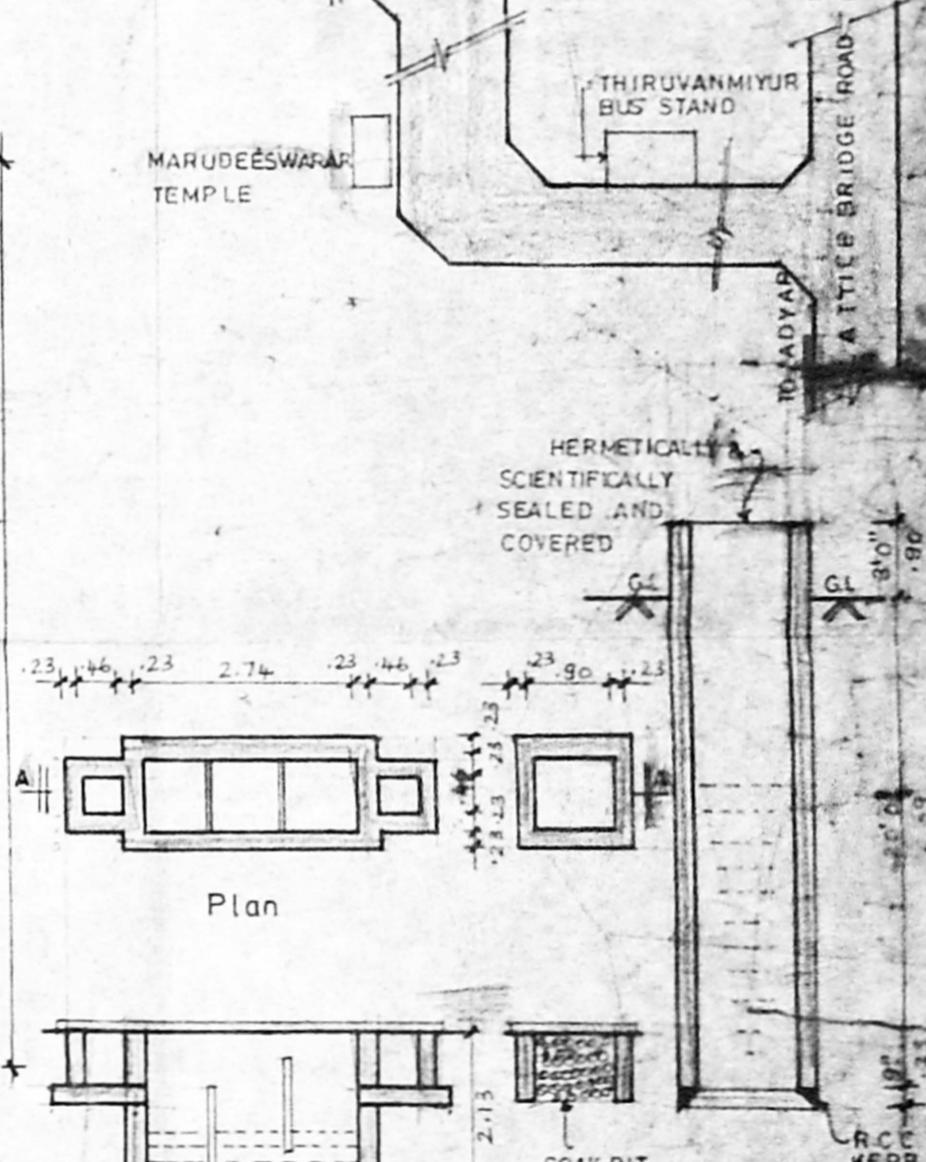

Section-AA
Septic Tank Detail



Well Detail

PLAN SHOWING THE EXISTING GROUND FLOOR RESIDENTIAL BUILDING TO BE REGULARISED AND PROPOSED ADDITIONS

AT PLOT NO: 23 (S.NO:11/1A, & 3)
PALAVAKKAM VILLAGE, SAIDAPET TALUK, CHINGLEPET DISTRICT.

[APPROVED LAYOUT NO P.P.S 56/76
L.O.]

Schedule of joinery		
TYPE	DESCRIPTION	SIZE
E.D	ENTRANCE DOOR	1.06 X 2.13
D	T.W PANELLED DOOR	0.90 X 2.13
D1	T.W FLUSH DOOR	0.76 X 2.13
W	T.W GLASS WINDOW	1.82 X 1.37
W1	"	1.21 X 1.37
W2	"	0.90 X 0.90
W3	"	0.60 X 0.90
V	T.W GL VENTILATOR	1.21 X 0.90
V1	"	0.60 X 0.90
W4	T.W GL WINDOW	1.82 X 0.90
S.D	SLIDING DOOR	

AREA STATEMENT		
	Sq ft	Sq m
PLOT EXTENT	2953	274.44
GROUND FLOOR	1439	133.74
FIRST FLOOR	907	84.29
TOTAL	2346	218.03
HEADROOM	24.6 Sq.ft	2.27
F.S.I - 0.79		
PLOT COVERAGE - 49%		

COLOUR CODE INDEX	
EXISTING	—
PROPOSAL	—
ROAD	—
BOUNDARY	—
DEMOLITION	—

SCALE N 8' 0" (OR) 1:100
ALL DIMENSIONS ARE IN METRES

OWNER
M. Peer Mohamed
(M. PEER MOHAMED)
(POWER HOLDER)

ARCHITECT
M. Sethu Barch
M. SETHU BARCH, MCA
COUNCIL OF ARCH NO: CA/87/10529
LICENSED SURVEYOR NO: RA/127/87
159 THIRUVALLUVAR SALAI
KAMRAJ NAGAR
THIRUVANMIYUR
CHENNAI-41