




ELEVATION

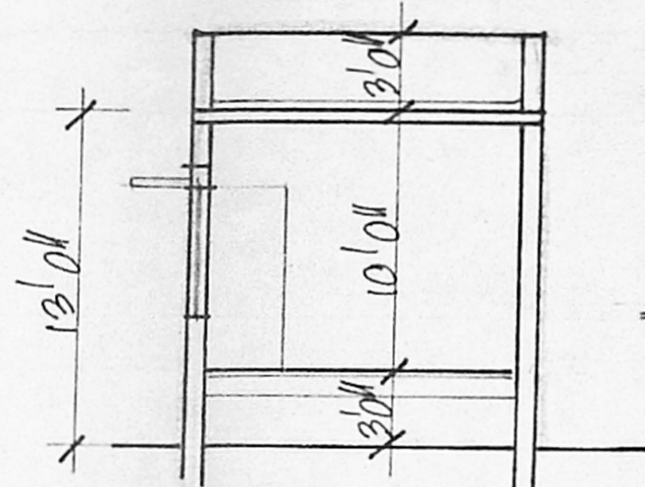


SECTION ON A B

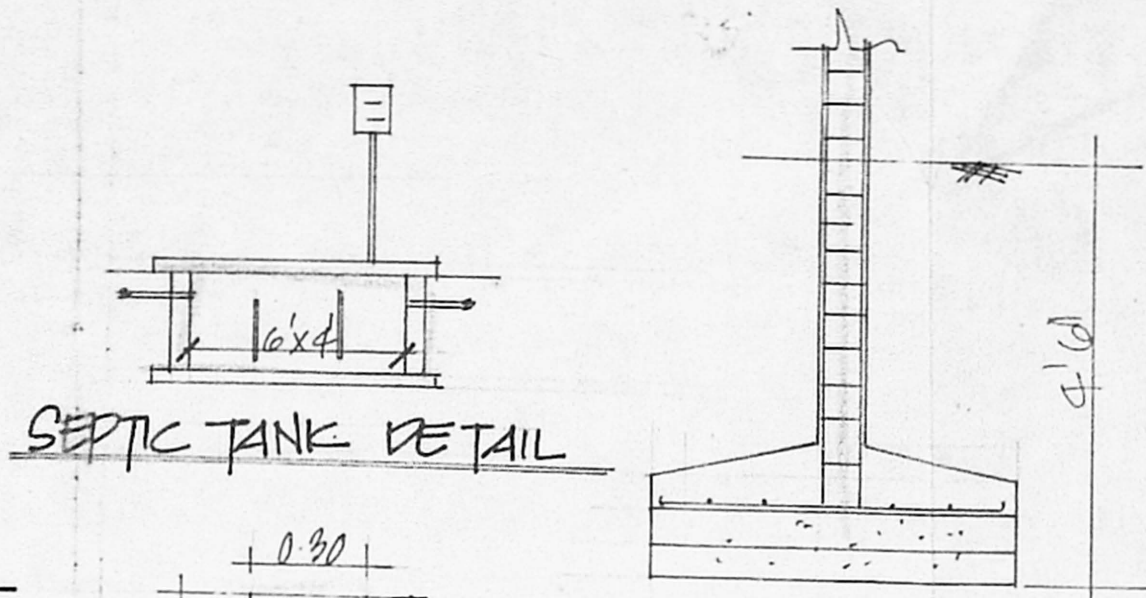

SEPTIC TANK DETAIL

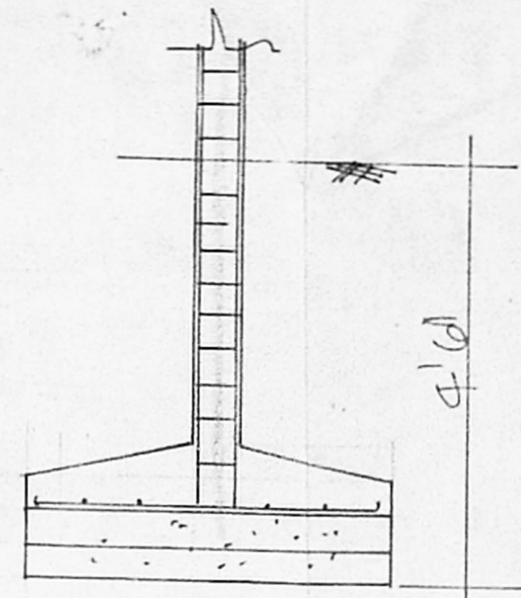

FOUNDATION DETAIL

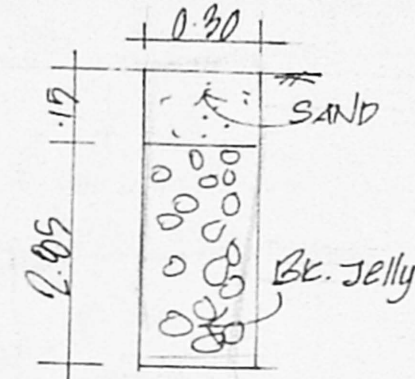

PERCOLATION PIT

JONERIES

D	DOOR	3'3" x 7'0"
D1	"	3'0" x 6'6"
D2	"	2'6" x 6'0"
W	WINDOW	3'6" x 4'0"
V	VENTILATOR	2'0" x 1'6"
W1	WINDOW	3'0" x 3'0"

SPECIFICATION
 SAND FILLING IN FOUNDATION
 PCC 1:4:8 IN FOUNDATION
 RCC COLUMNS AT BASEMENT LEVEL
 PLASTERING IN COT 1:4
 BRICK WORK IN COT 1:5.

AREA DETAIL

	sft	m ²
PLOT EXTENT	1020	94.75
PRO. CONSTN.	596	55.34

COLOUR INDEX
 ROADS —————
 BOUNDARY —————
 PROPOSAL —————

SCALE: 1" TO 8'0"

PRO. RESIDENTIAL BUILDING
 IN S. NO. 84/2C, AT PLOT NO. 4PT
 DEVI NAGAR, NERTILICHERI
 VILLAGE.

OWNER'S SIGNATURE

T. G. Krishnamurthy

ET. T. G. KRISHNAMURTHY P. 03
 Class I Licensed Surveyor (50)
 CORPORATION OF CHENNAI
 C-10, South Avenue
 21172, Lake View Road, CHENNAI-77

LICENSED SURVEYOR

A/25313/135/98


Planning Permit No.

APPROVED


SUBJECT TO THE CONDITIONS IN THIS OFFICE LETTER

No. A/12490/98 Date 7.98


FOR MEMBER SECRETARY
 CHENNAI METROPOLITAN
 DEVELOPMENT AUTHORITY
 CHENNAI - 600 003.

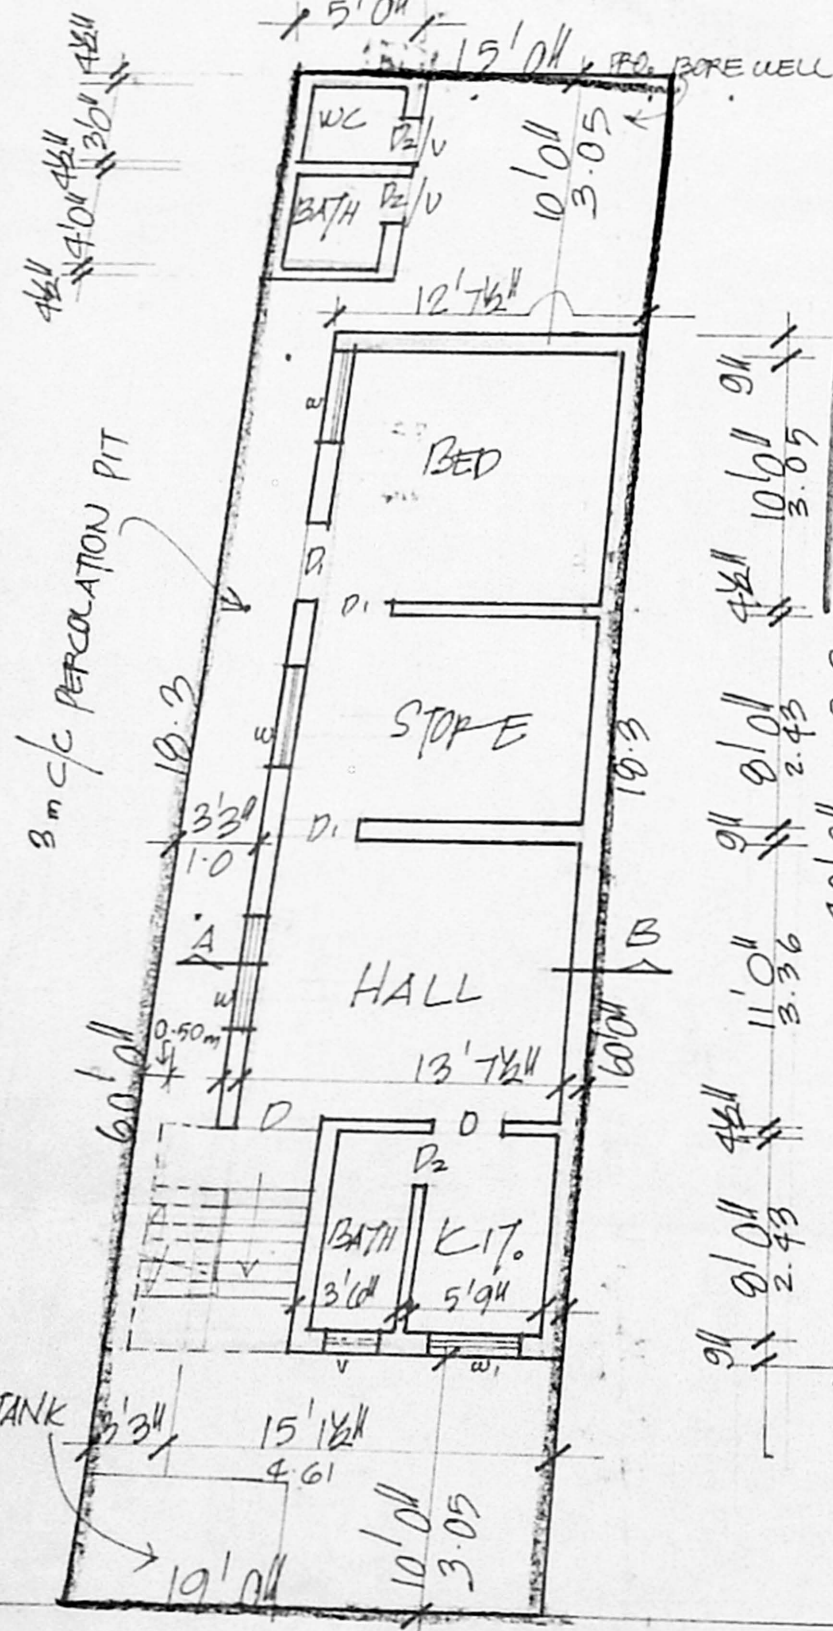

SITE/GROUND FLOOR PLAN

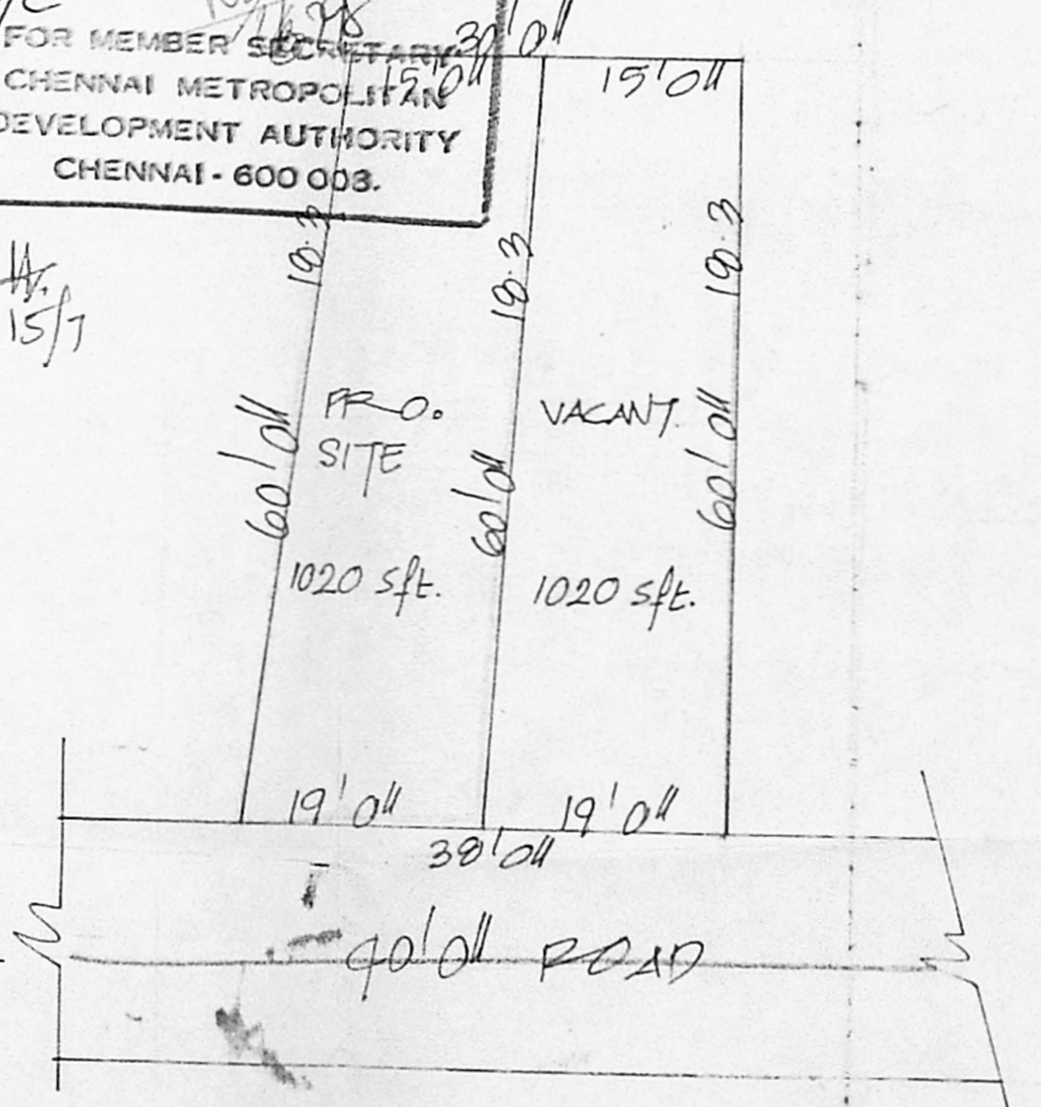

RESIDARY PLOT DETAIL
 SCALE: 1" TO 16'0"

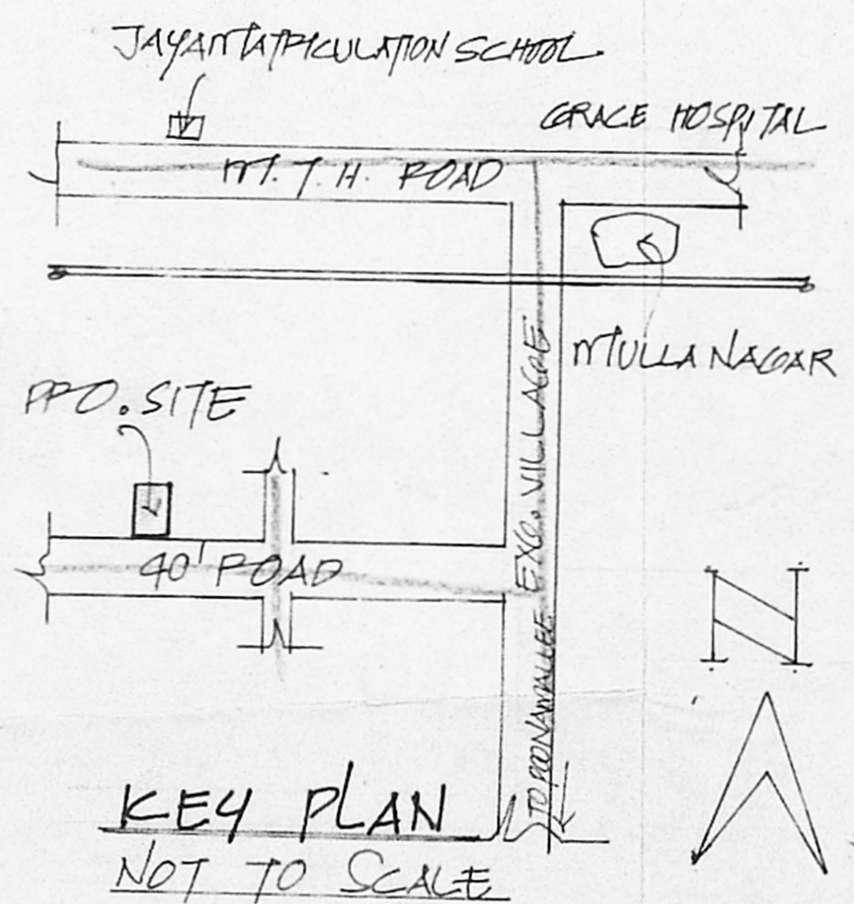

KEY PLAN
 NOT TO SCALE