



Elevation

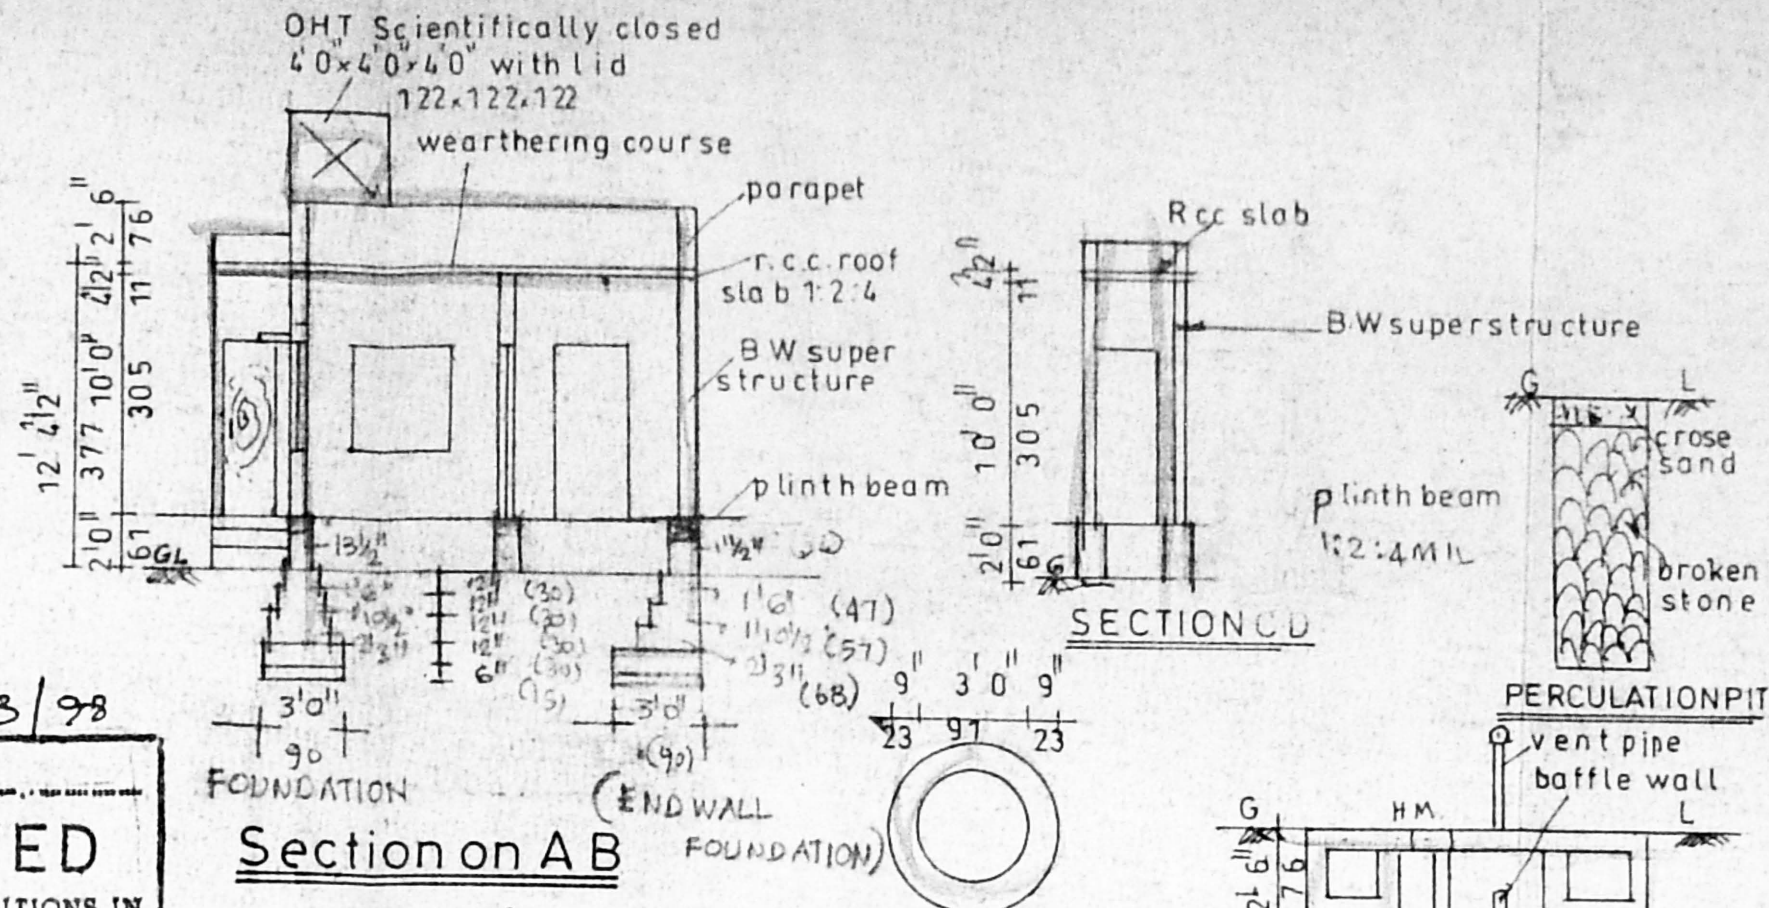


Section on AB


SECTION CD

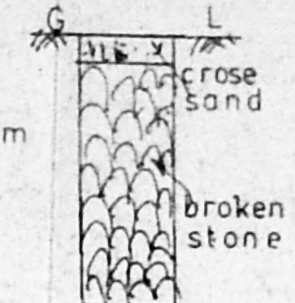


PERCUATION PIT

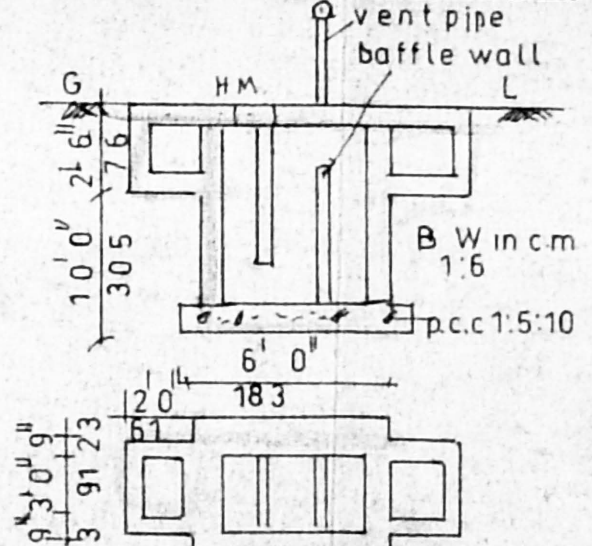

SEPTIC TANK  
DETAILS SCIENTIFICALLY  
CLOSED

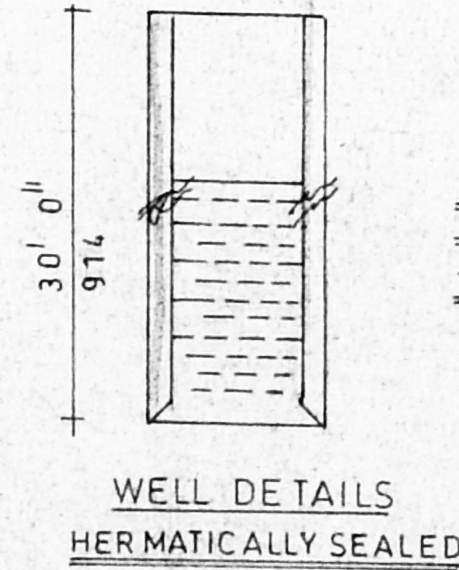

WELL DETAILS  
HERMATICALLY SEALED

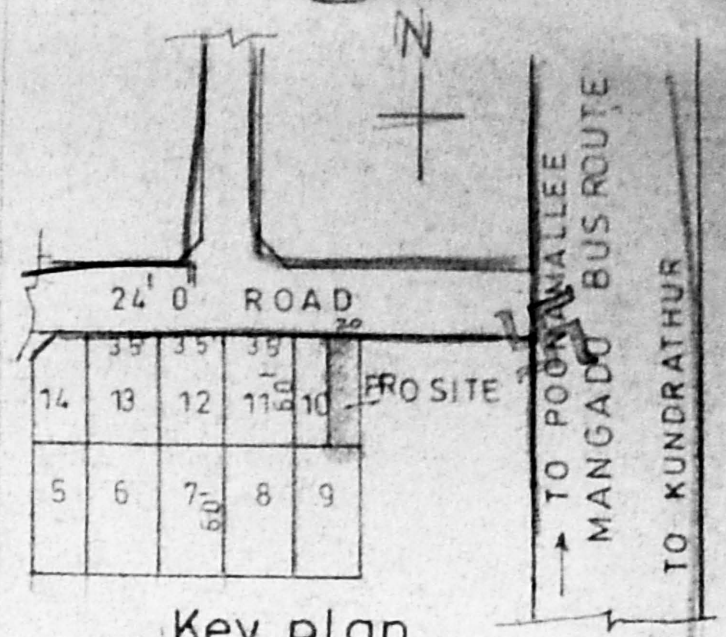

Key plan  
(not to scale)

Planning Permit No. A/25371/193/98  
**APPROVED**  
SUBJECT TO THE CONDITIONS IN THIS OFFICE LETTER.  
No. A/15632/98 2-98  
FOR MEMBER SECRETARY  
CHENNAI METROPOLITAN  
DEVELOPMENT AUTHORITY  
CHENNAI - 600 008

NOTE:  
LAYOUT APPR BY 13/12/98  
MMDA PPD 53/92. A/15632/98  
LO

PLAN SHOWING THE  
PROPOSED CONSTRUCTION  
OF (DWELLING HOUSE) AT  
PLOT NO 10, (part) S. NO 571/2,  
SRI PERUMBUDUR TALUK  
KUNDRATHUR MANGADU  
VILLAGE.


AREA DETAILS	SQFT	M <sup>2</sup>
PLOT EXTENT	1200	111
PLINTH AREA IN GF	555	51
PLOT COVERAGE	46%	65%
F S I	0.46	1.50

SCALE 1" = 8' 0" (1:100)


REFERENCE	DOOR MD	WINDOW W	VENTI V	COL IN DET
1	3' 3" x 7' 0"	5' 0" x 4' 6"	2' 0" x 1' 6"	PRO
2	3' 0" x 7' 0"	4' 6" x 4' 6"	2' 0" x 1' 6"	ROAD
3	2' 6" x 7' 0"	4' 6" x 4' 6"	2' 0" x 1' 6"	BOUN

Q 4831519  
A. ARUNACHALAM, D.C.E.,  
CORPORATE ARCHITECT & SURVEYOR,  
ALANDUR, CHENNAI - 600 021, S. NO: 8  
2, Kalaignar Karunanidhi Road,  
SALIGRAMAM, MADRAS - 600 093.  
OFFICE: HOUSE PLAN & SURVEYING  
SAIBABA CONSULTANTS

**OWNER ENGINEER**  
THIRUMALAI MANGADU ENGINEERS  
HOUSE PLAN MAKERS  
223/1 Palani Andavar Koil Street  
VADAPALANI CHENNAI - 26  
PHONE 4831519

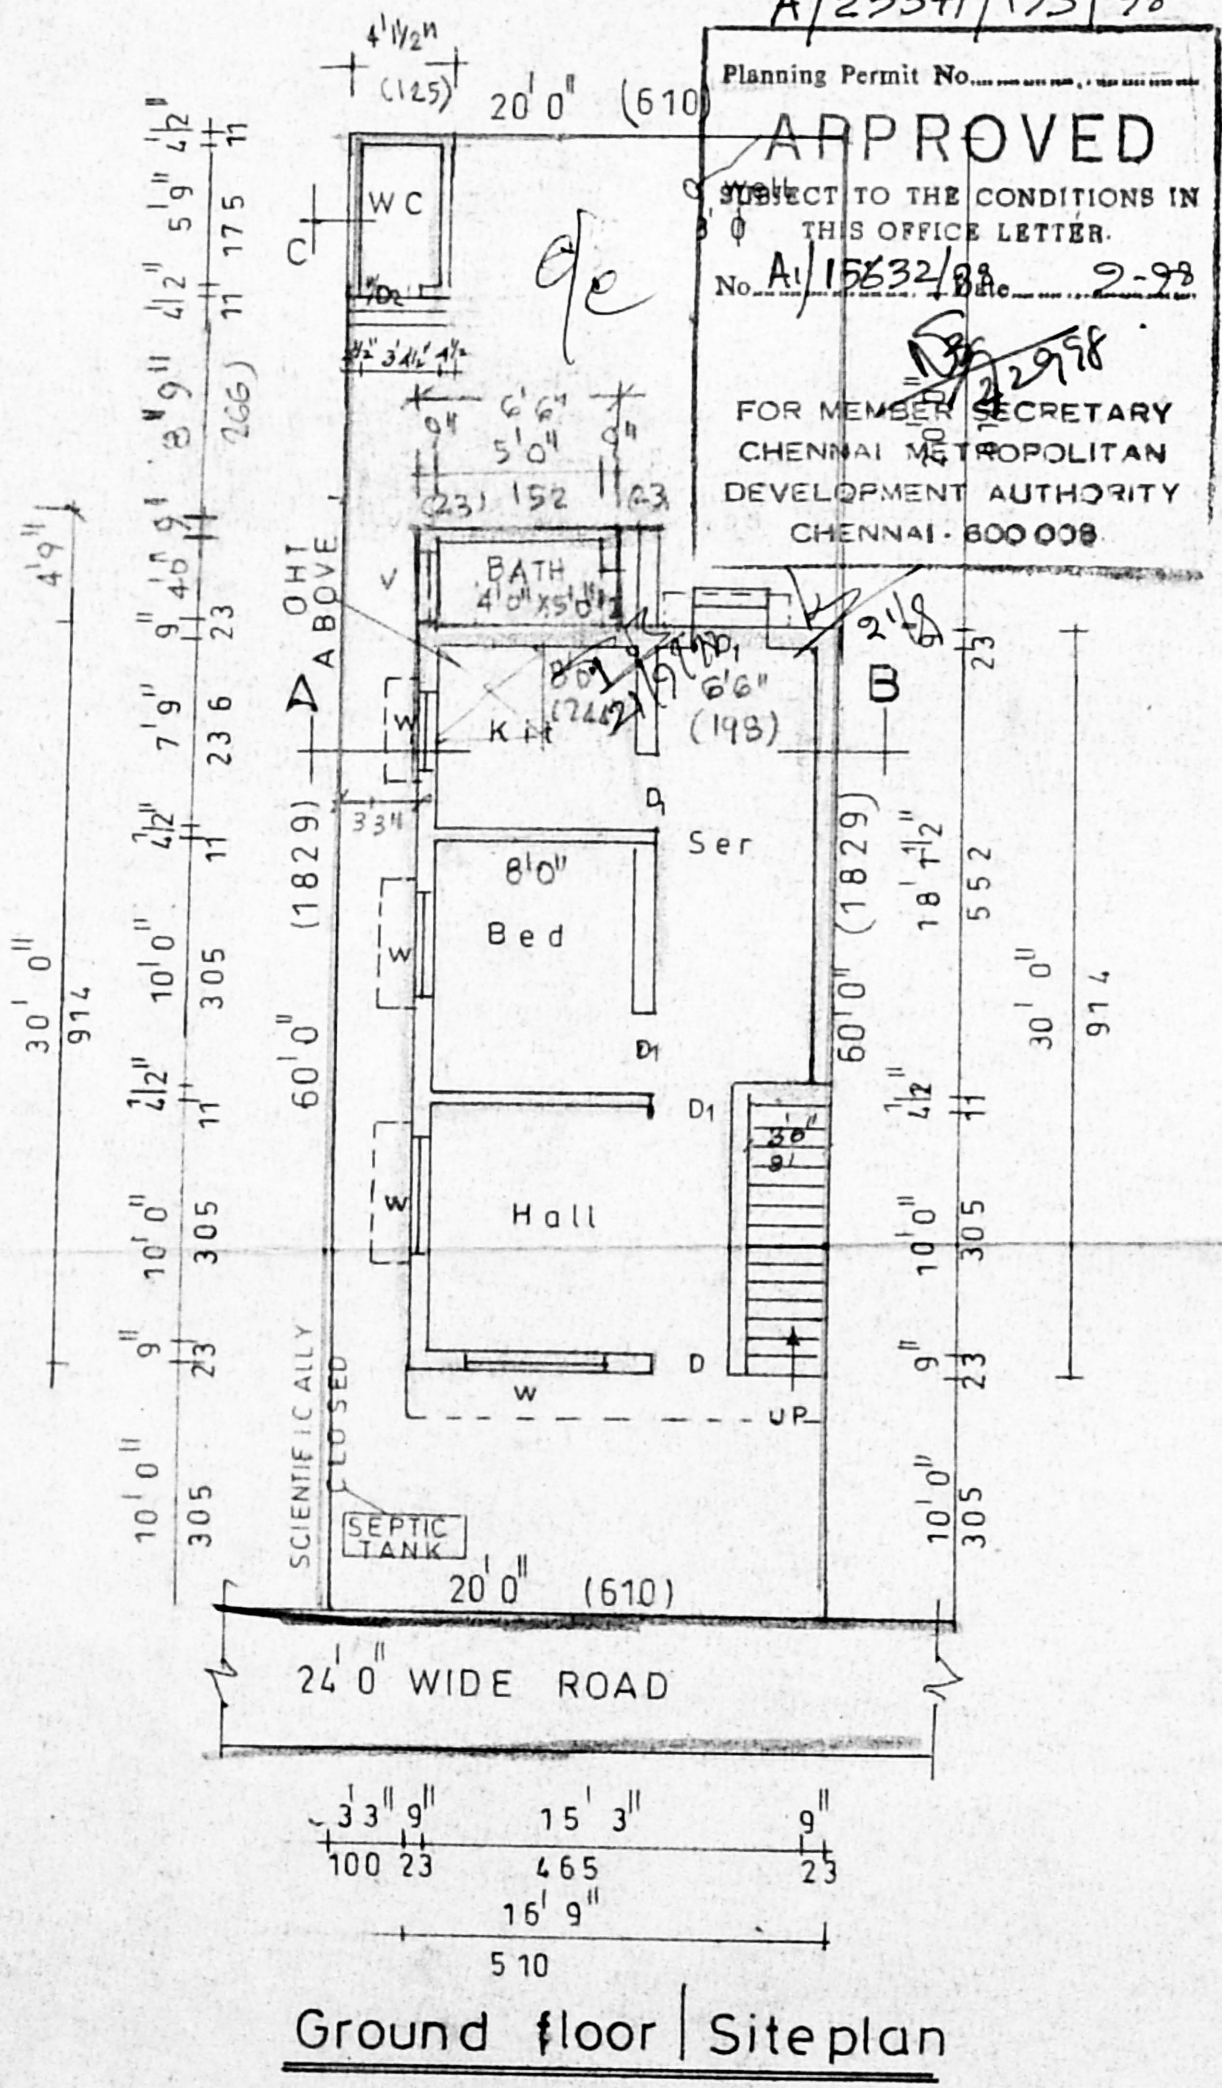

Ground floor Siteplan

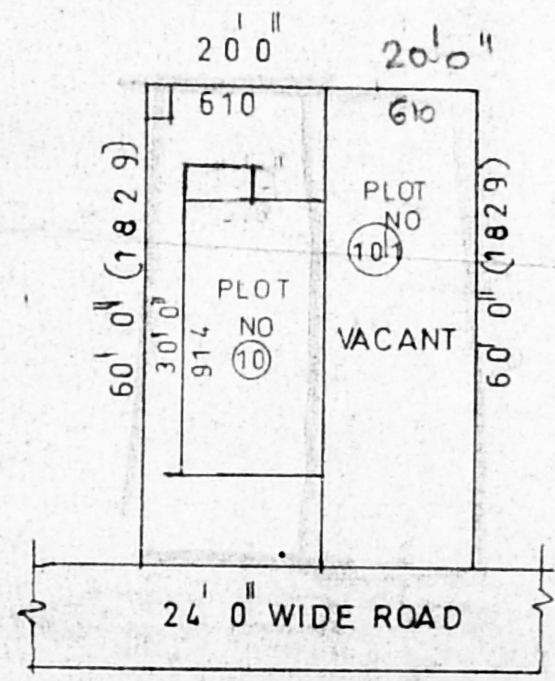

RESIDORIAL DETAILS

PLOT NO 10	1200 SQ FT	111 M <sup>2</sup>
PLOT NO 10/1	1200 SQ FT	111 M <sup>2</sup>
TOTAL	2400 SQ FT	222 M <sup>2</sup>