




CHT. SCIENTIFICALLY CLOSED.


RCC ROOF SUB WITH WEATHERING COURSE

RCC ROOF WITH WEATHERING COURSE

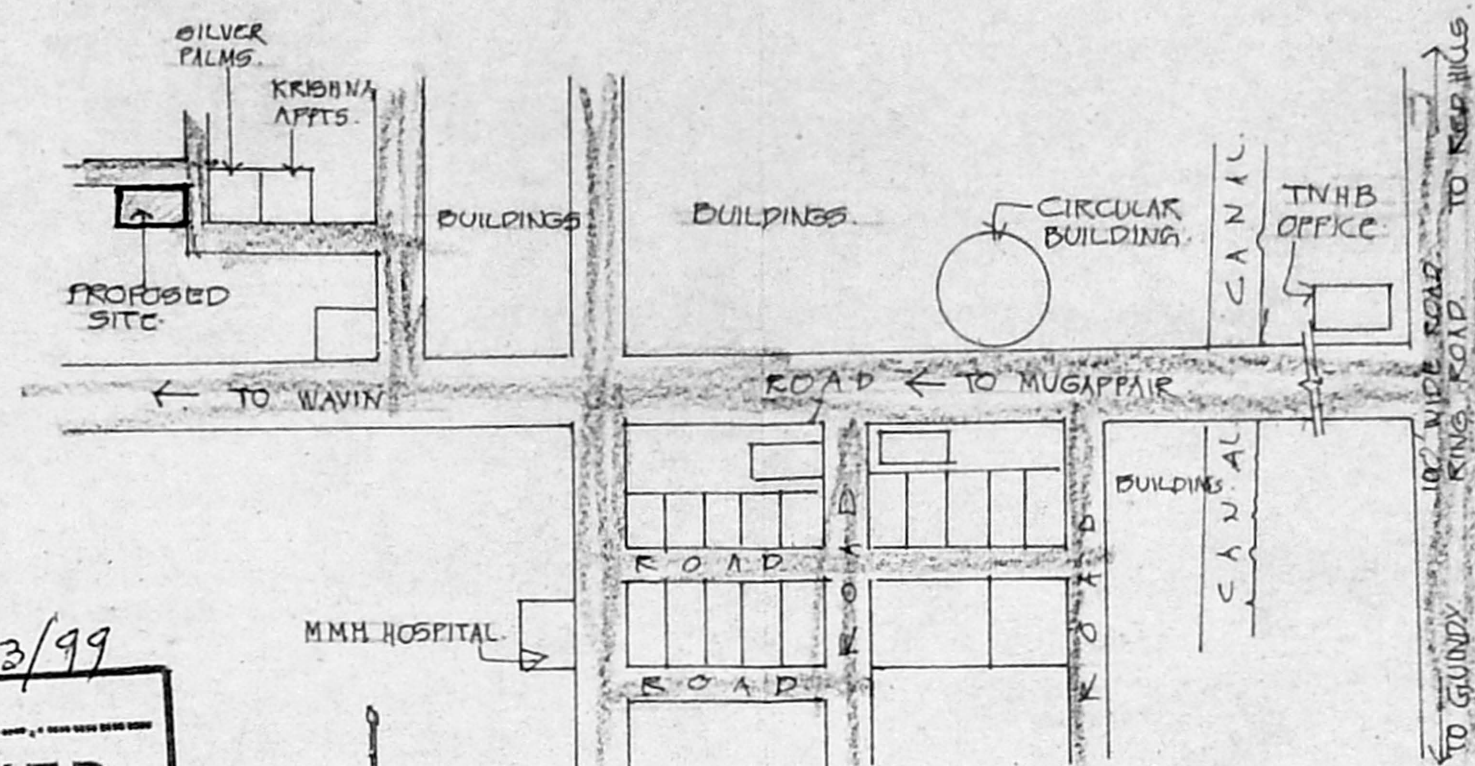


KEY PLAN. NOT TO SCALE.


A/25478/33/99
Planning Permit No. APPROVED
SUBJECT TO THE CONDITIONS IN THIS OFFICE LETTER.
A/21790/98 Date 27.2.99
FOR MEMBER SECRETARY
CHENNAI METROPOLITAN DEVELOPMENT AUTHORITY
CHENNAI-600 008.

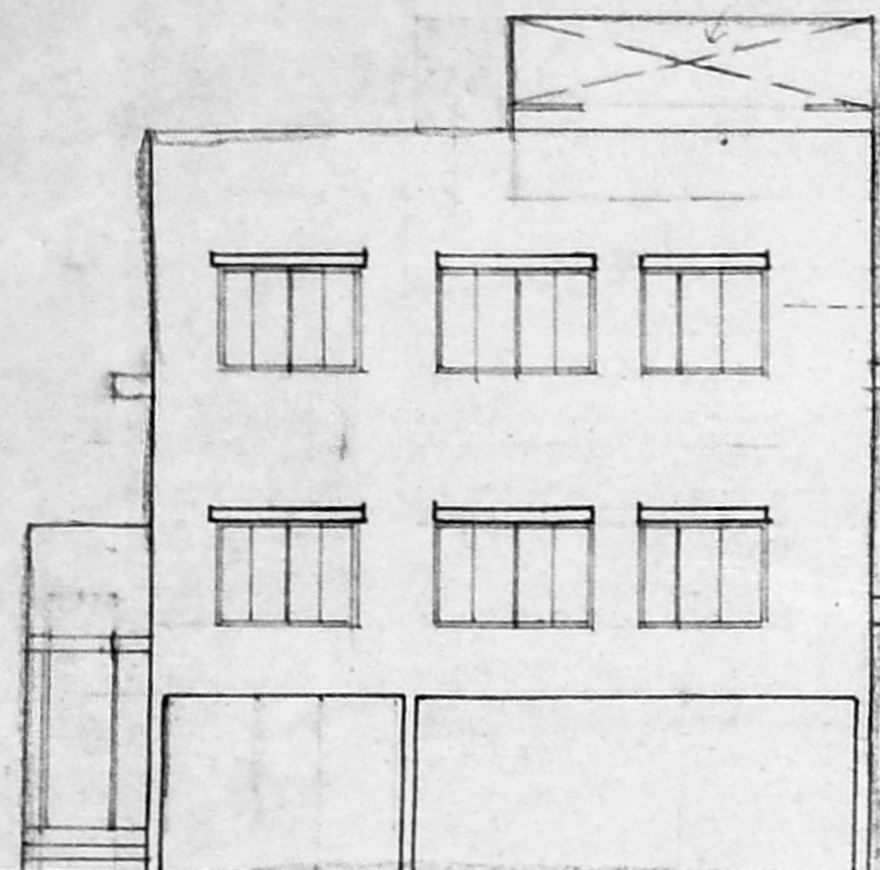


FRONT ELEVATION.

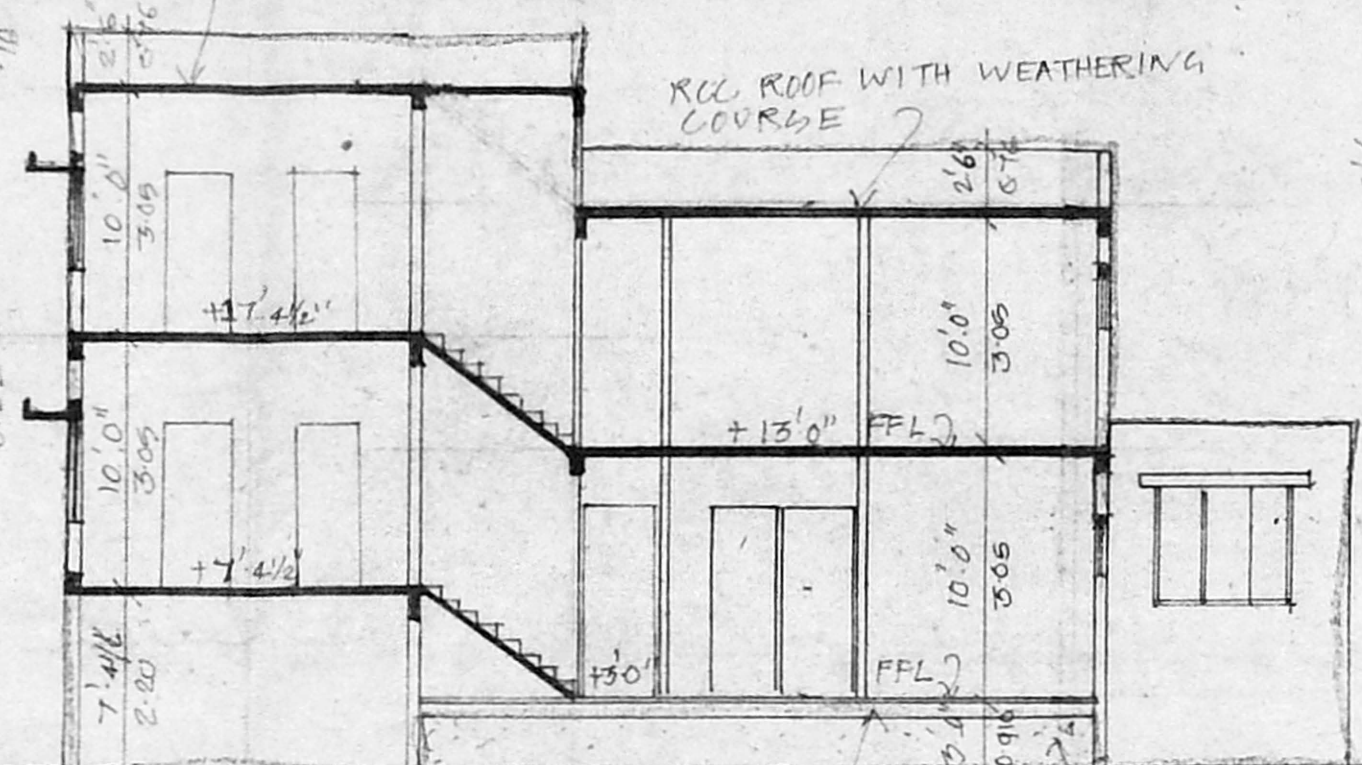


SECTION A-A.

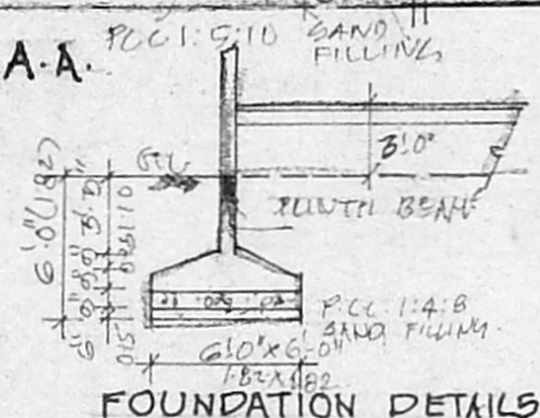


FOUNDATION DETAILS.

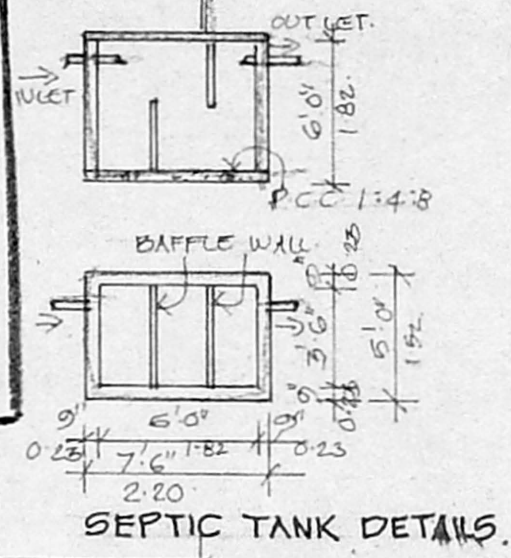


SEPTIC TANK DETAILS.

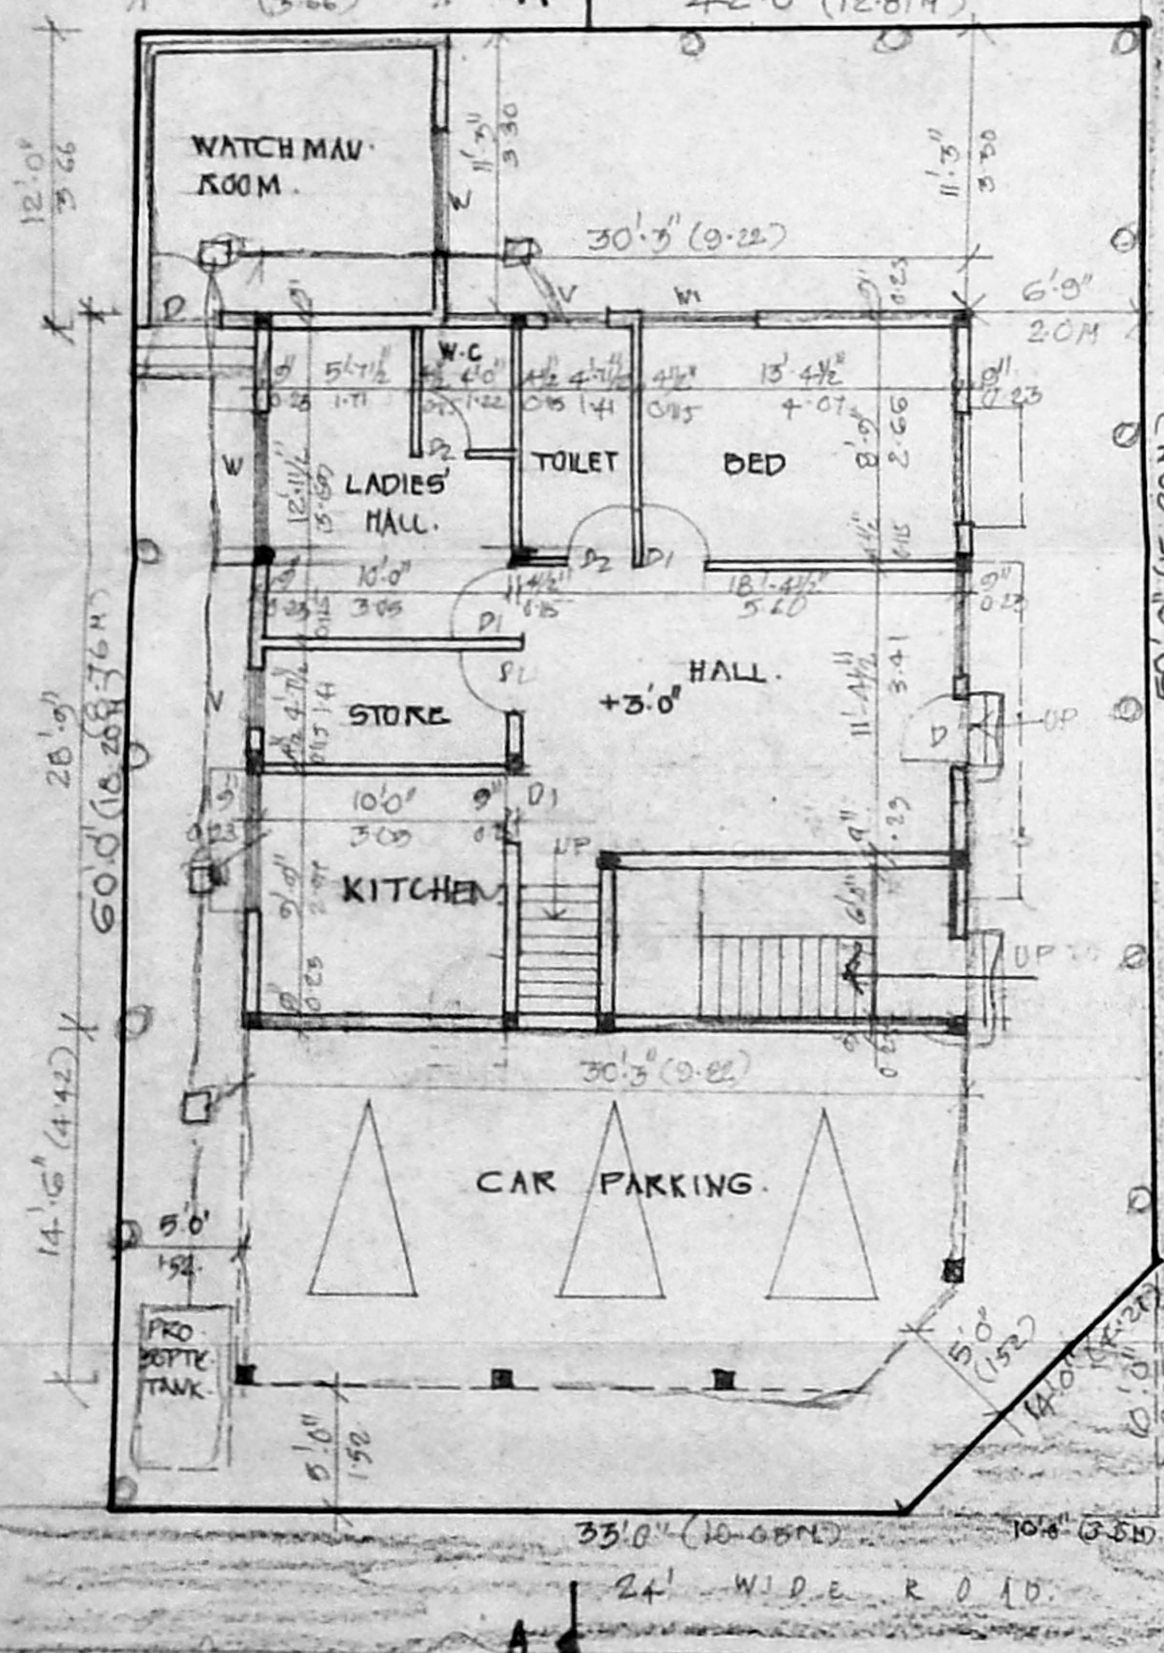


SITE CUM GROUND & STILT FLOOR PLAN.

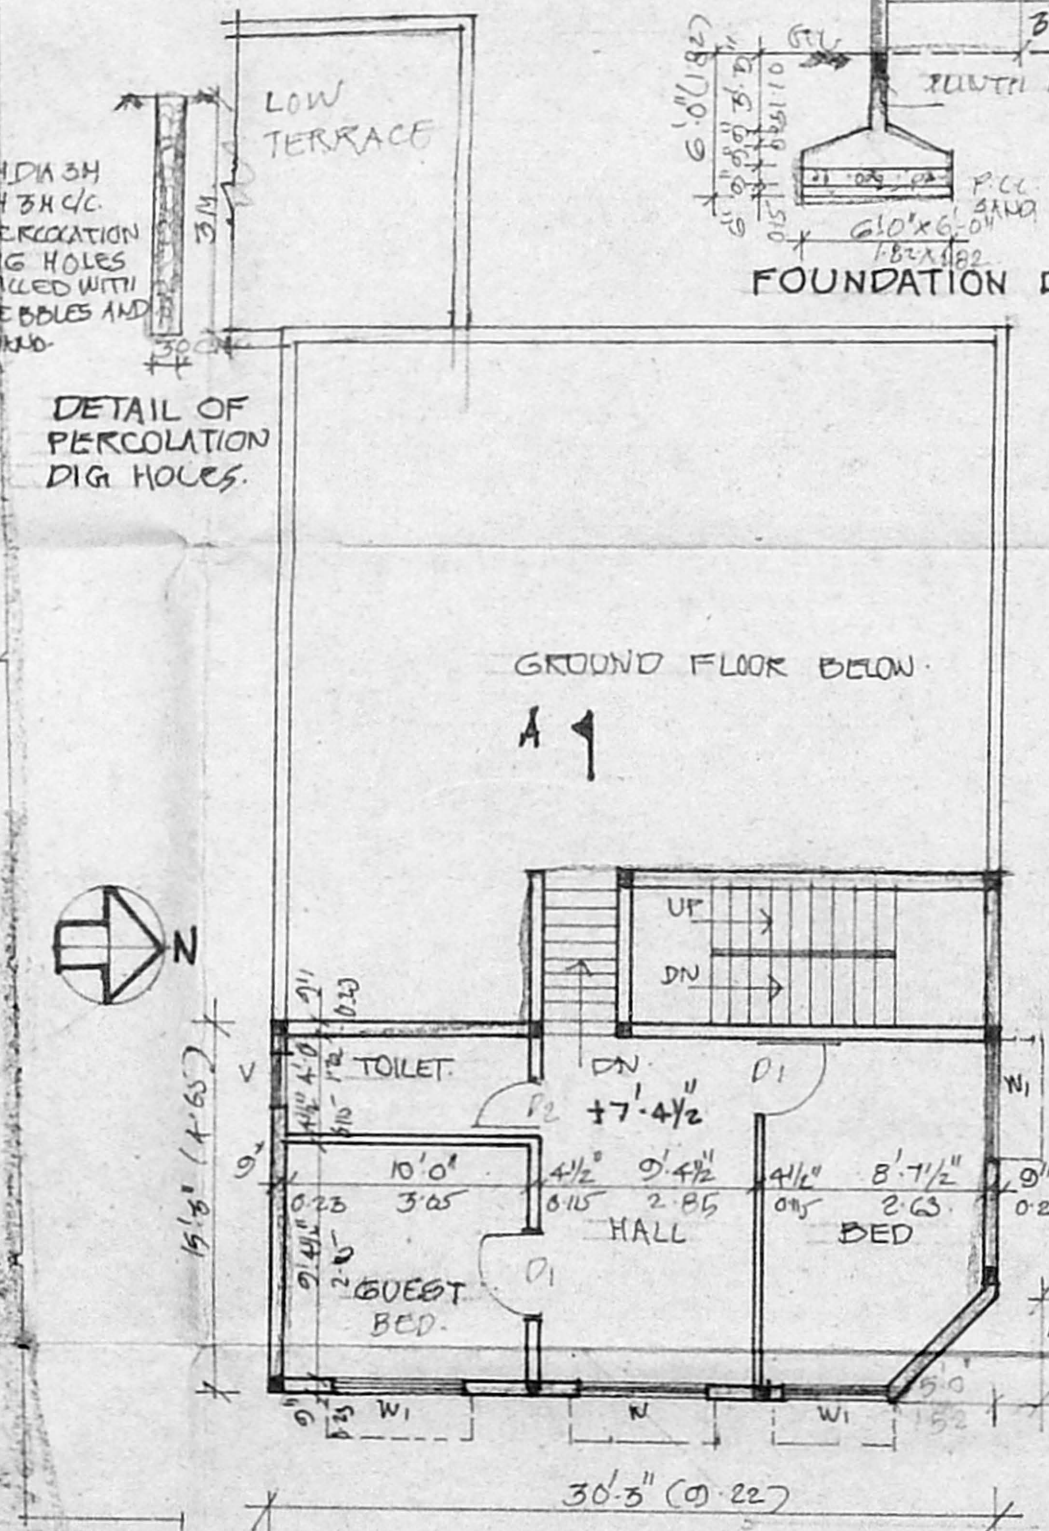

PART OF GROUND FLOOR PLAN. (STILT FLOOR PLAN)

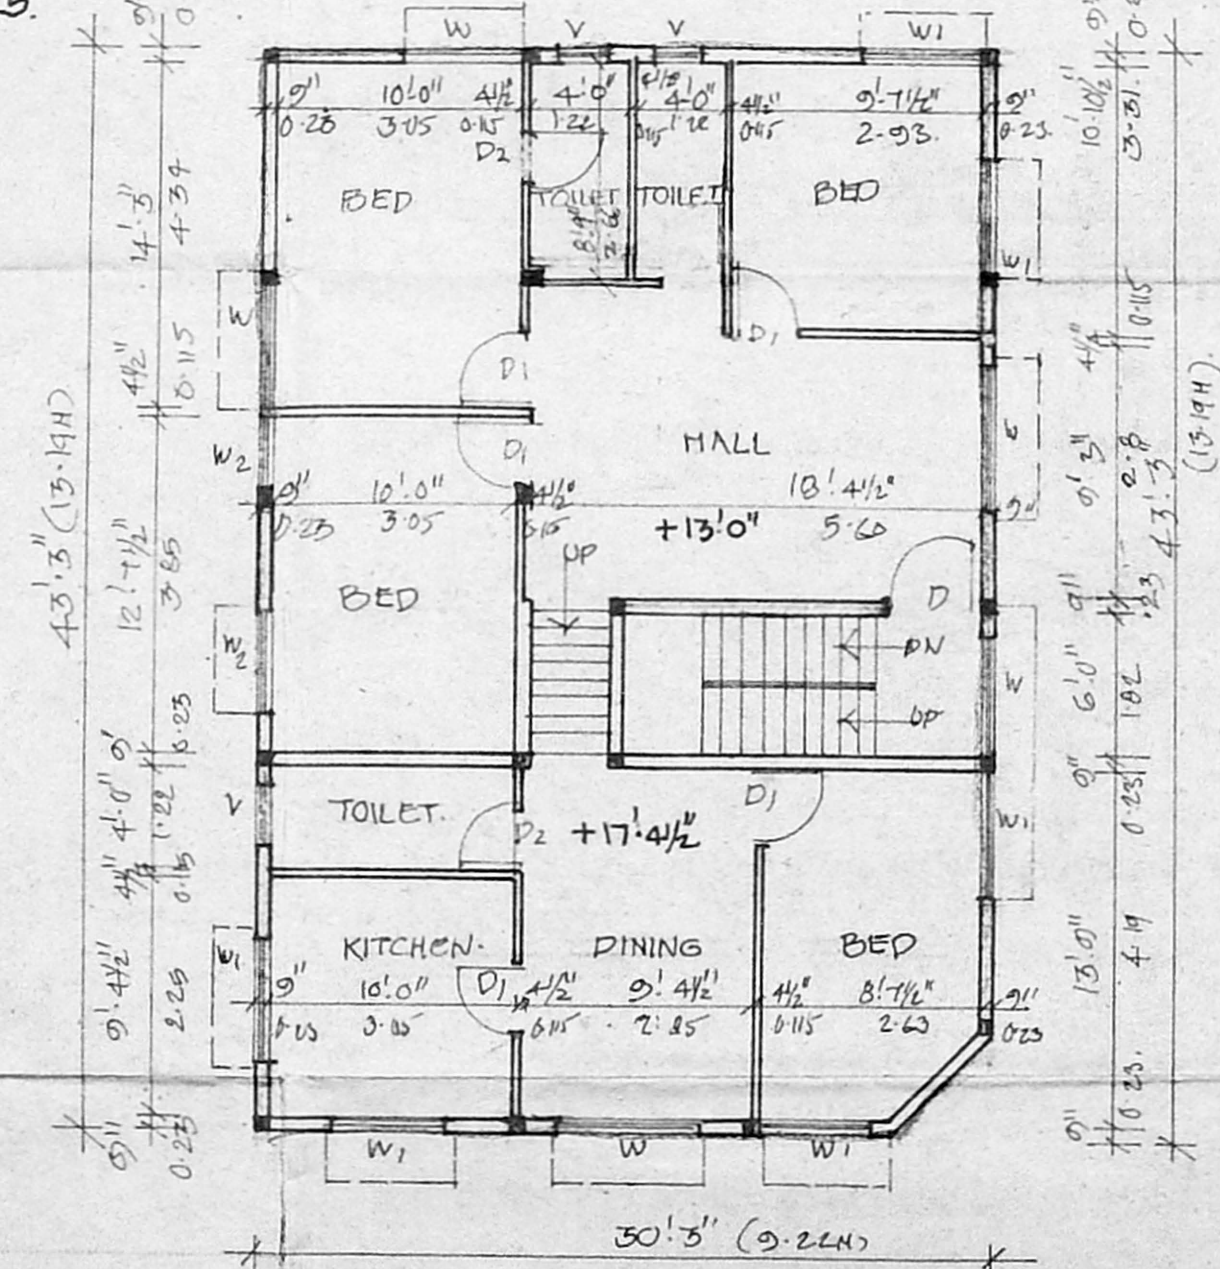

FIRST FLOOR PLAN.

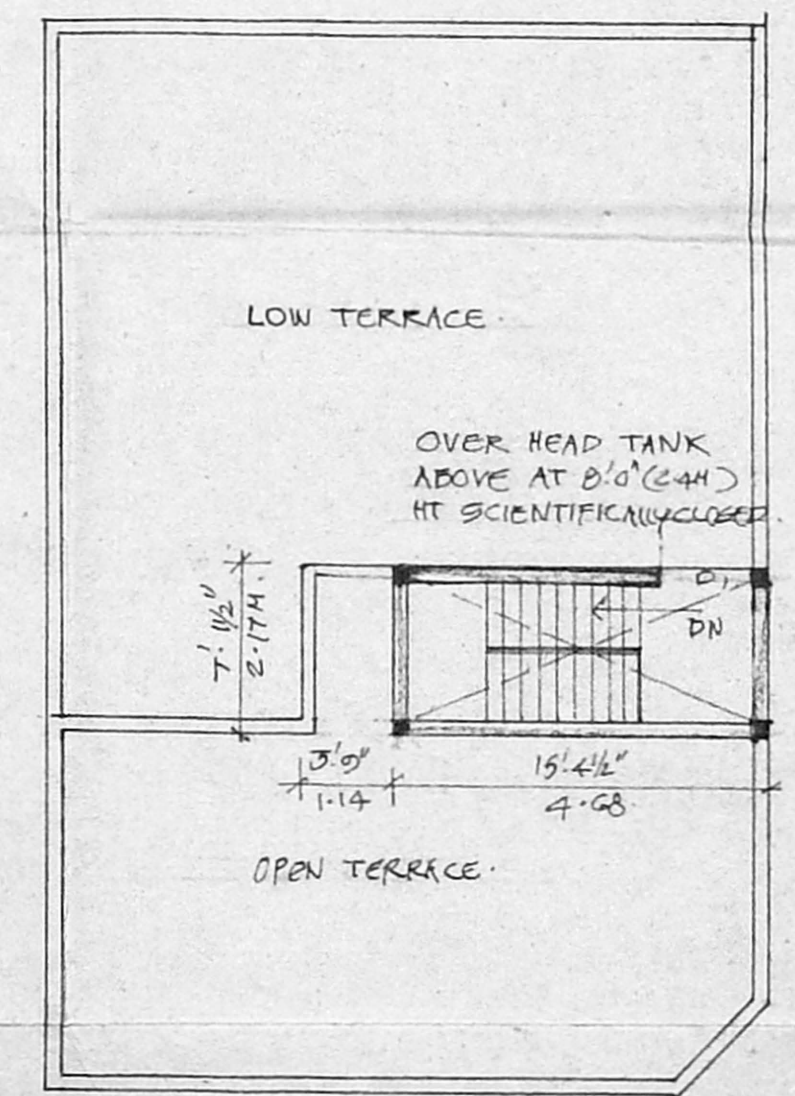

TERRACE PLAN.

SPECIFICATIONS.
P.C.C. 1:2:10 FOR FOUNDATION & BASEMENT.
ALL BRICK WORKS IN CH 1/4 USING METRIC BRICK.
PLASTERING WITH CH 1/4 FOR WALLS & 1/2 FOR CEILING.
ALL R.C.C. WORKS SUCH AS BEAMS, COLS, SLABS, ETC. IN C.C. 1:2:4 MIX USING 20MM GRANITE.
FLOORING WITH MOSAIC TILES IN CH 1/3.
WEATHERING COURSE OVER R.C. SLAB WITH LIME CONCRETE LAID TO SLOPE.

SCHEDULE.

D	DOOR	3'6" X 7'0"	1-10 X 2-18
D1	DOOR	4'0" X 7'0"	0-31 X 2-13
D2	DOOR	2'6" X 7'0"	0-76 X 2-13
W	WINDOW	5'0" X 4'0"	1-82 X 1-22
W1	WINDOW	4'0" X 4'0"	1-22 X 1-22
W2	WINDOW	3'6" X 4'0"	0-40 X 1-22
V	VENTILATOR	2'6" X 2'0"	0-76 X 0-60

AREA DETAILS.

PLOT AREA	98.47	98.4
GF AREA (INCLUDING PARKING AREA)	2339	217.58
PART OF GF AREA (STILT FLOOR)	1430.00	452.00
FIRST FLOOR AREA	1205.81	
TOTAL AREA	3177.81	
PLOT COVERAGE	61.1%	
F.A.R.	1.35	

PROPOSED RESIDENTIAL DWELLING UNITS IN PLOT NO: 5 63, PADI VILLAGE, SAIDAPET TALUK, CHENGAI-ANNA DISTRICT IN S. NO: 339/1 PART.

SUB DIVISION APPROVED BY M.M.D.A. IN G.O. NO. 155/90 AND L.R. NO. D2/LI-2562/90 DT. 1.3.90.

NOTES:
PROPOSED: [Symbol]
ROAD BOUNDARY: [Symbol]
SEWER LINE: [Symbol]

OWNER / POWER OF ATTORNEY.

N.P. CHANDRASEKARAN D.C.E.
CONSULTING CIVIL ENGINEER
LICENSED SURVEYOR NO. 36-CL. II 303
CORPORATION OF CHENNAI
NO. 168, BIG STREET, TRIPLICANB
CHENNAI-600005. PH: 8571893

LICENSED SURVEYOR.