


Planning Permit No. A/25372/2011/98

APPROVED


ELEVATION TO THE CONDITIONS IN THIS OFFICE LETTER.

No. A2/17555/98 Date: 10-98


FOR MEMBER SECRETARY
CHENNAI METROPOLITAN
DEVELOPMENT AUTHORITY
CHENNAI - 600 003.

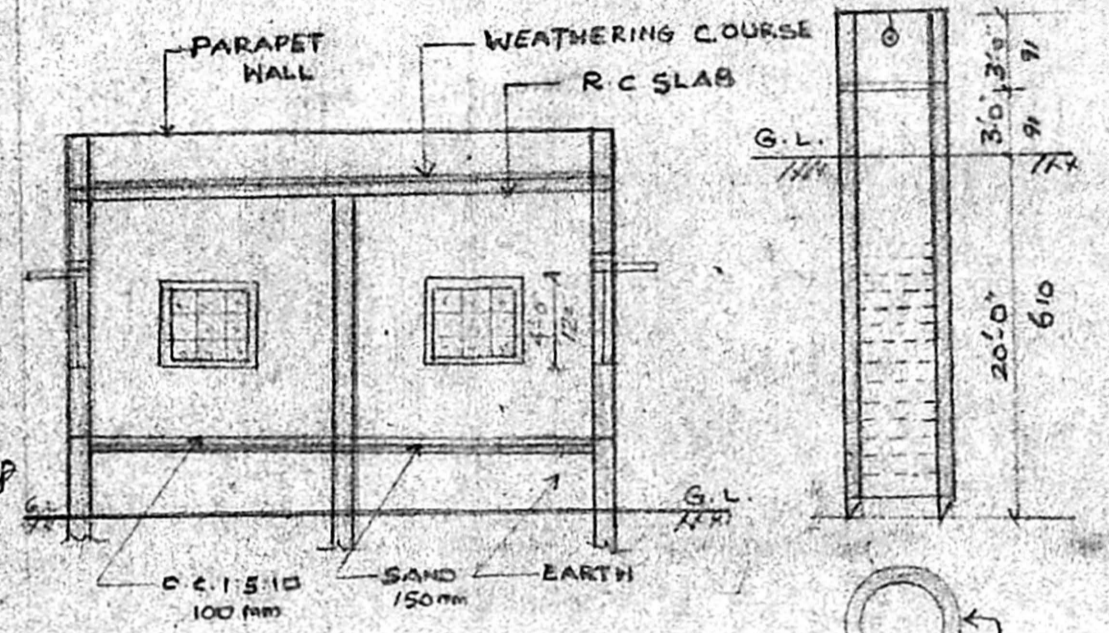


CROSS SECTION AT "AA"

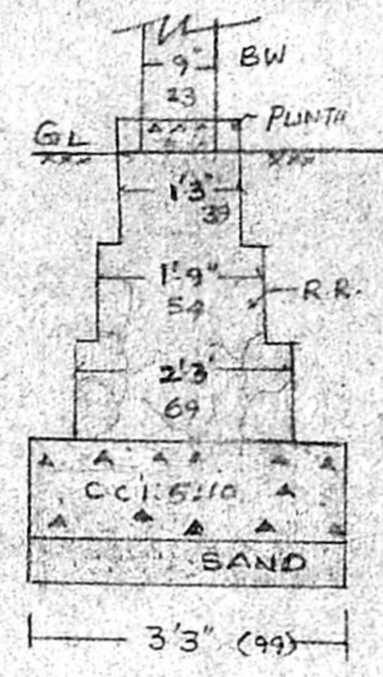


FOUNDATION
SCALE: 1" = 2'0"
1 IN 25

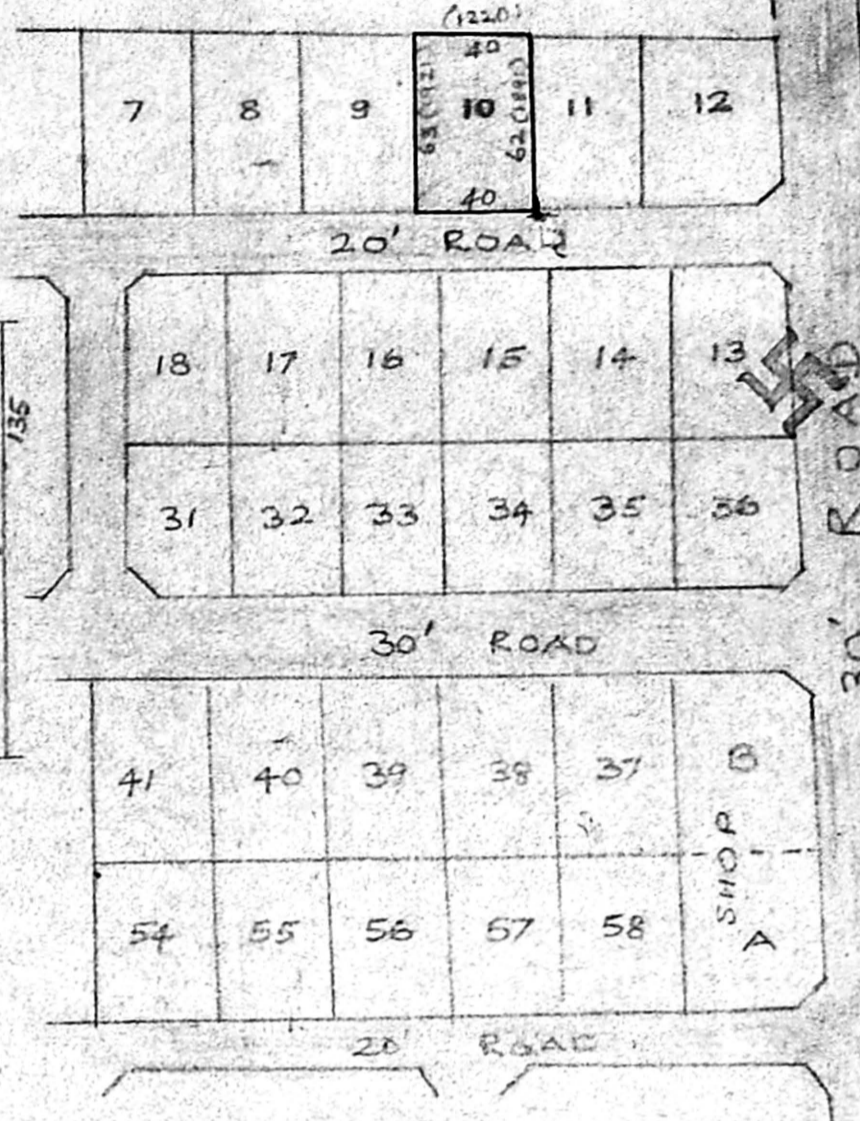

KEY PLAN 1" : 66' 0"

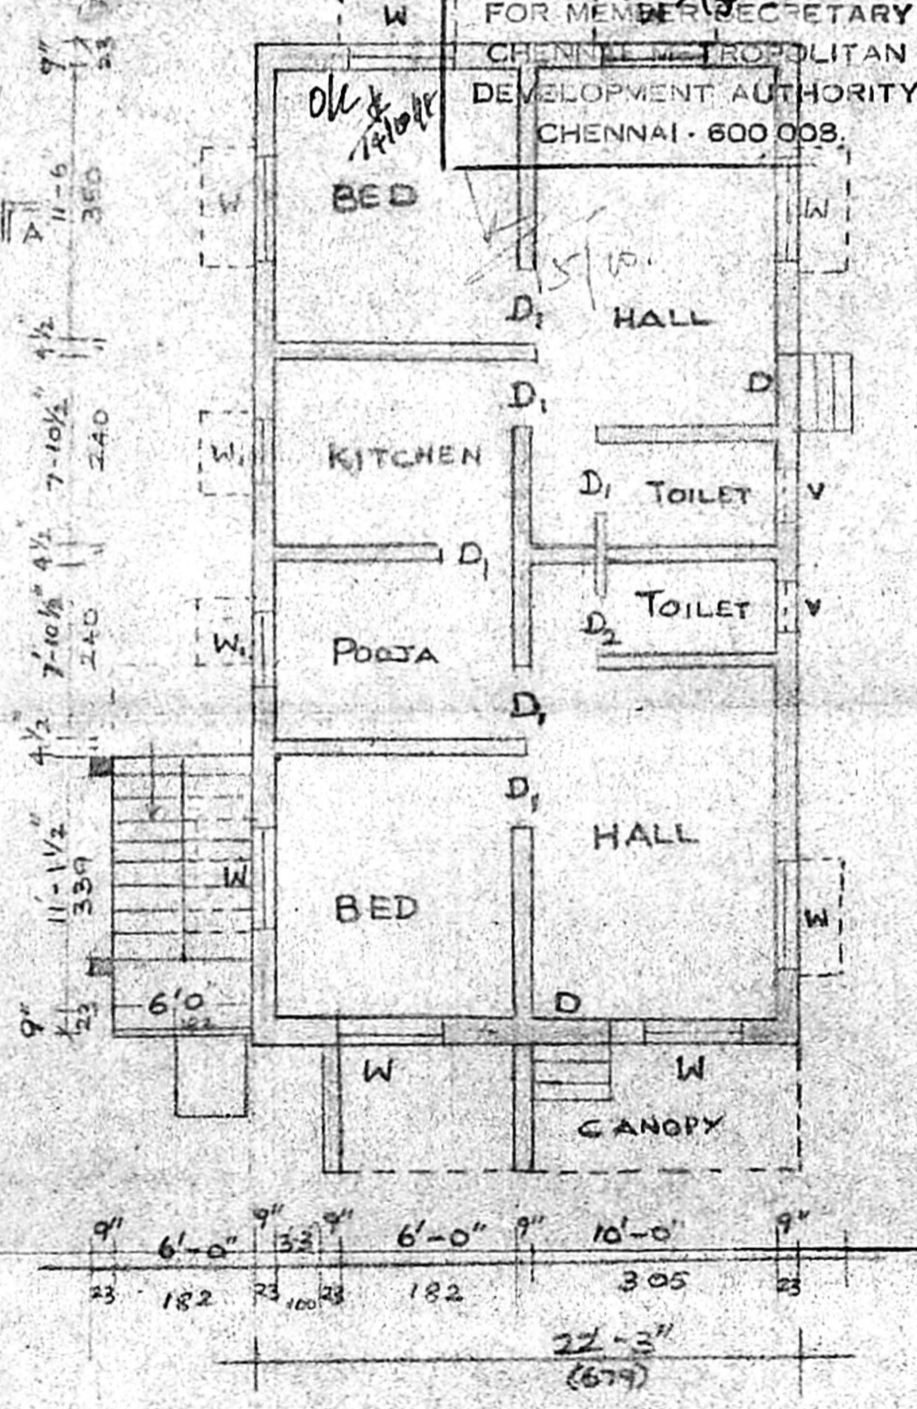

PLAN

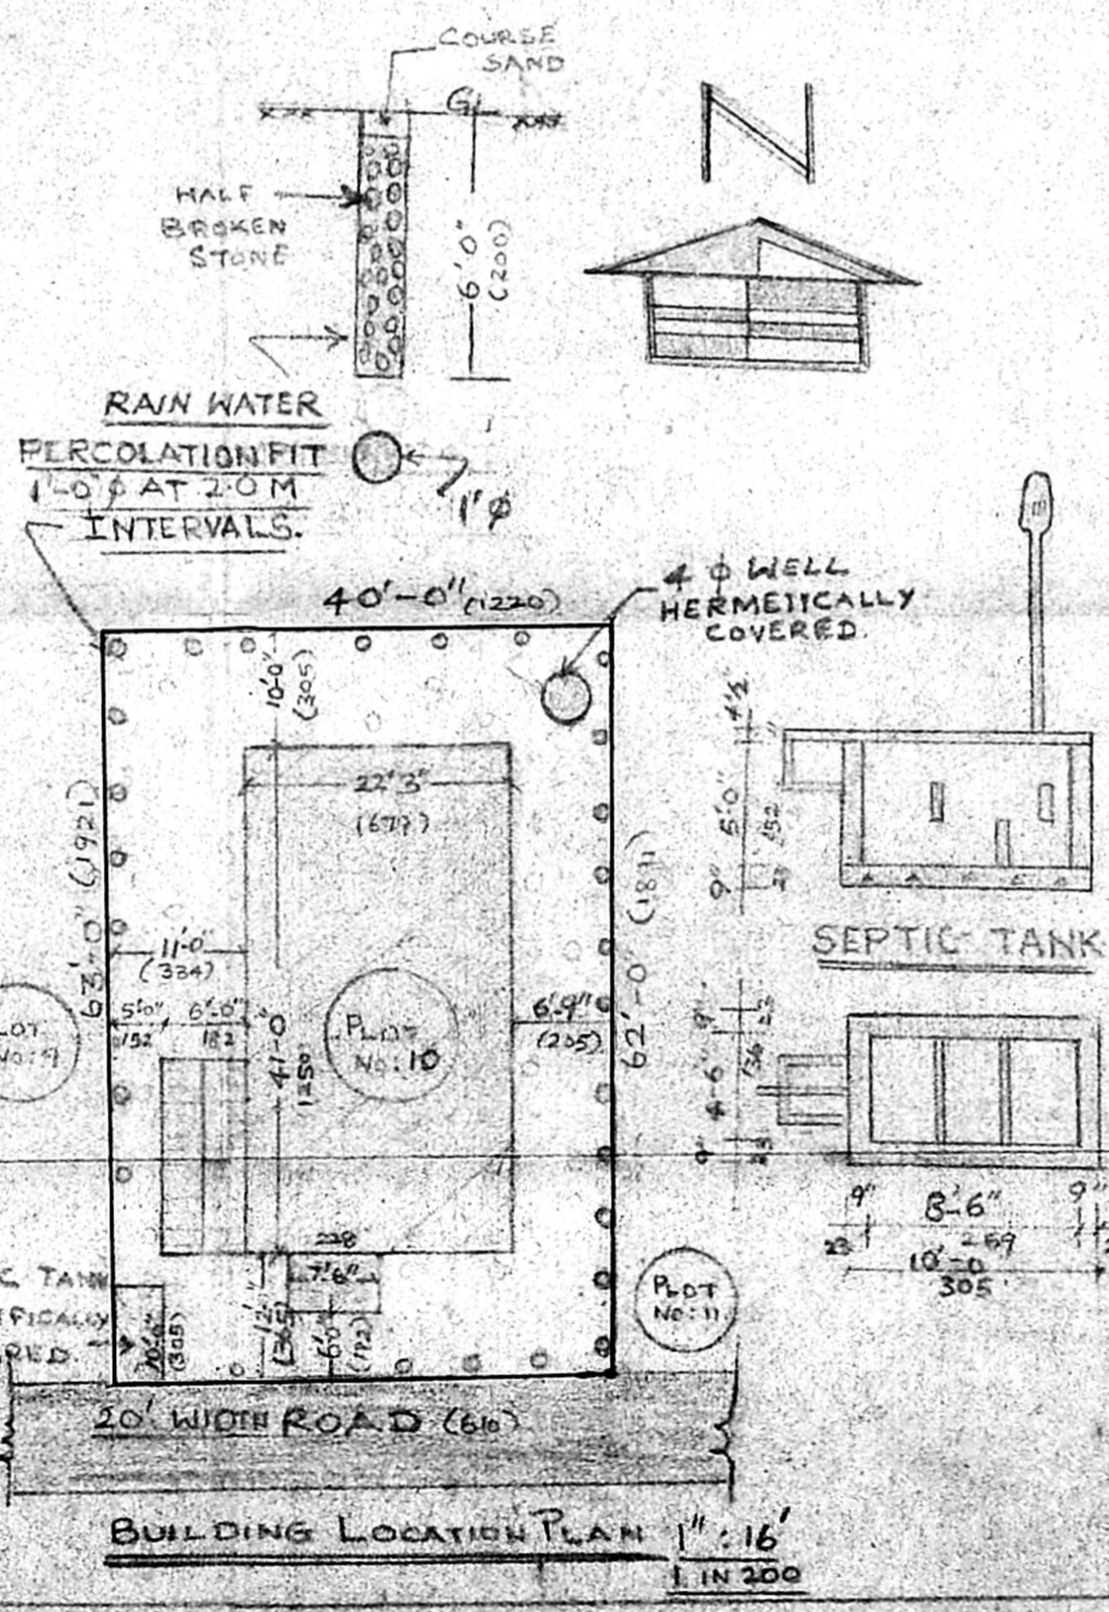

BUILDING LOCATION PLAN 1" : 16'
1 IN 200

SCHEDULE OF JOINERY

D	DOOR	3'3" x 6'6"	100 x 197
D ₁	DOOR	3'0" x 6'6"	91 x 197
D ₂	DOOR	2'6" x 6'6"	75 x 182
W	WINDOW	4'-0" x 5'-0"	122 x 152
W ₁	WINDOW	3'-0" x 4'-0"	91 x 122
V	VENTILATOR	2'-0" x 2'-0"	61 x 61

INDEX

	BOUNDARY
	PROPOSED
	ROAD

PLOT AREA: 2500 Sq. Ft. (OR) 232.34 Sq. m

PLINTH AREA: 949.75 Sq. Ft. (OR) 88.27 Sq. m

SCALE
1" : 8'-0"

CONSTRUCTION OF RESIDENTIAL BUILDING IN PLOT NO. 10, CAPTAIN SASIKUMAR NAGAR V. NO. 108

S. NO. 349/PART - MUDICHUR VILLAGE, ST. THOMAS MOUNT PANCHAYAT UNION, TAMBARAM TALUK.
LAY OUT APPROVED NO. L.P.O.B./D.D.T.P. : 64/74

OWNER: G. PURUSHOTHAMAN.

Mohan Rao
Phone: 4340782
LICENSED SURVEYOR
CO. O. T. O. CHENNAI
REG. NO: 80
AMBATTUR TOWNSHIP
LICENSED SURVEYOR
CONSULTING ENGINEER
OFFICE: 15, MADLEY ROAD
T. NAGAR, CHENNAI-600 017