
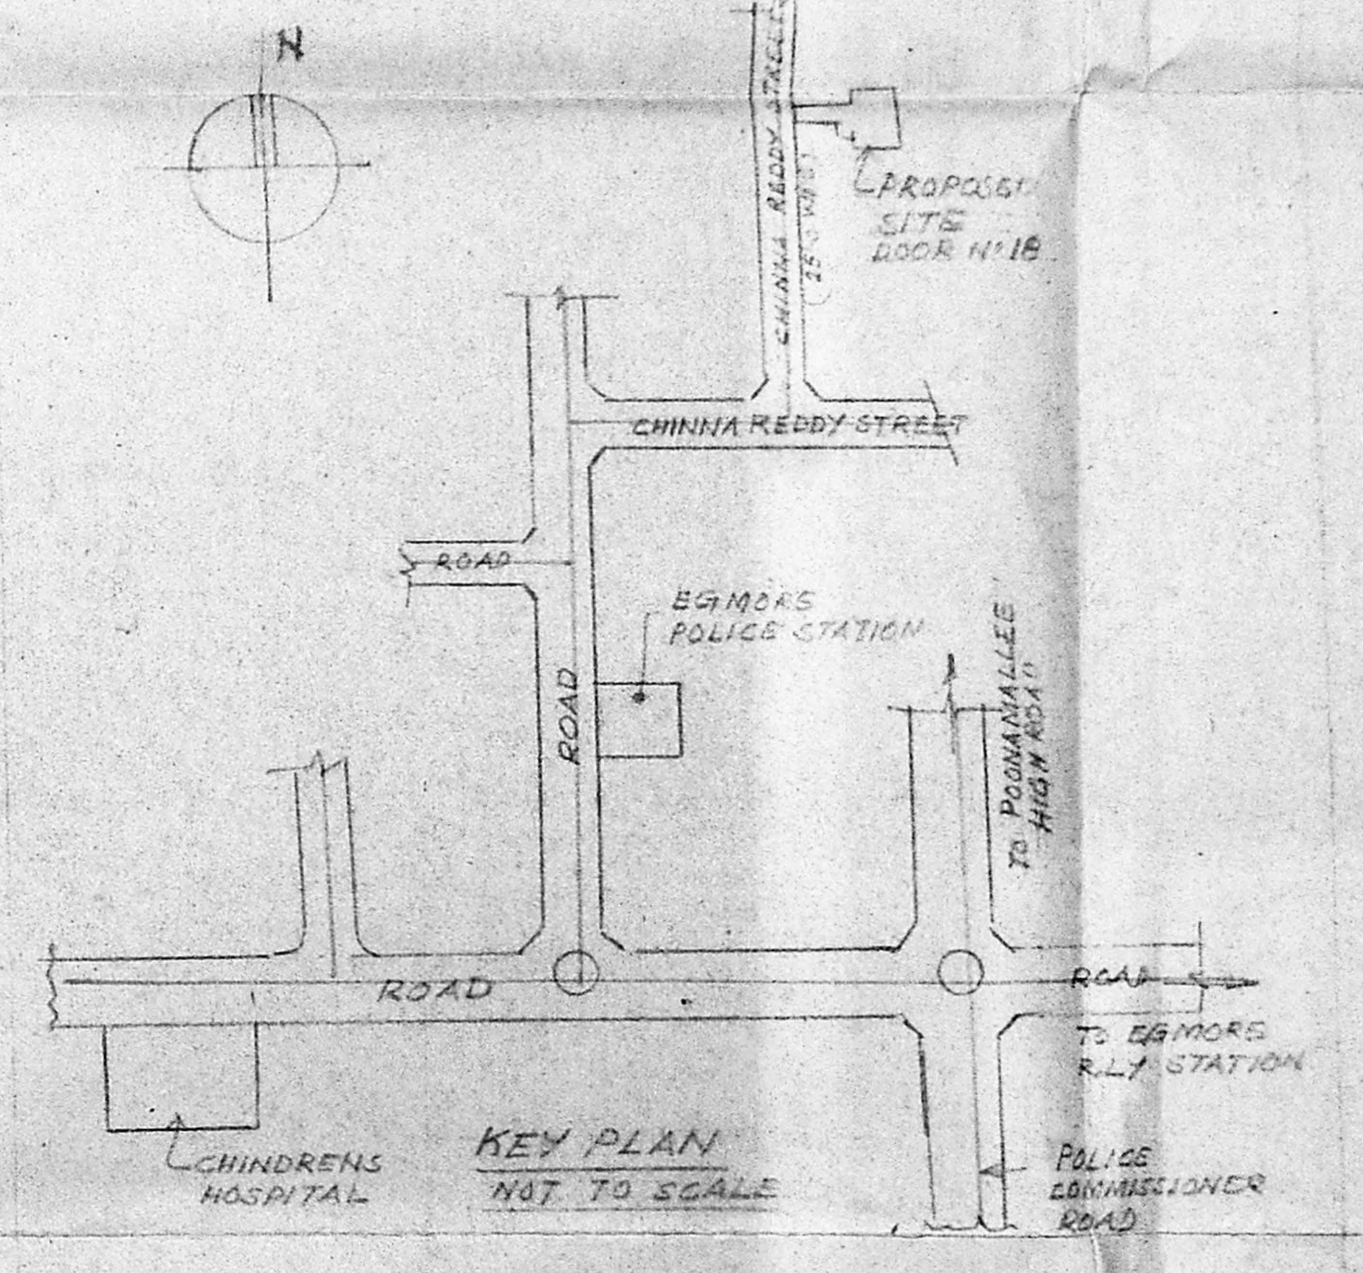
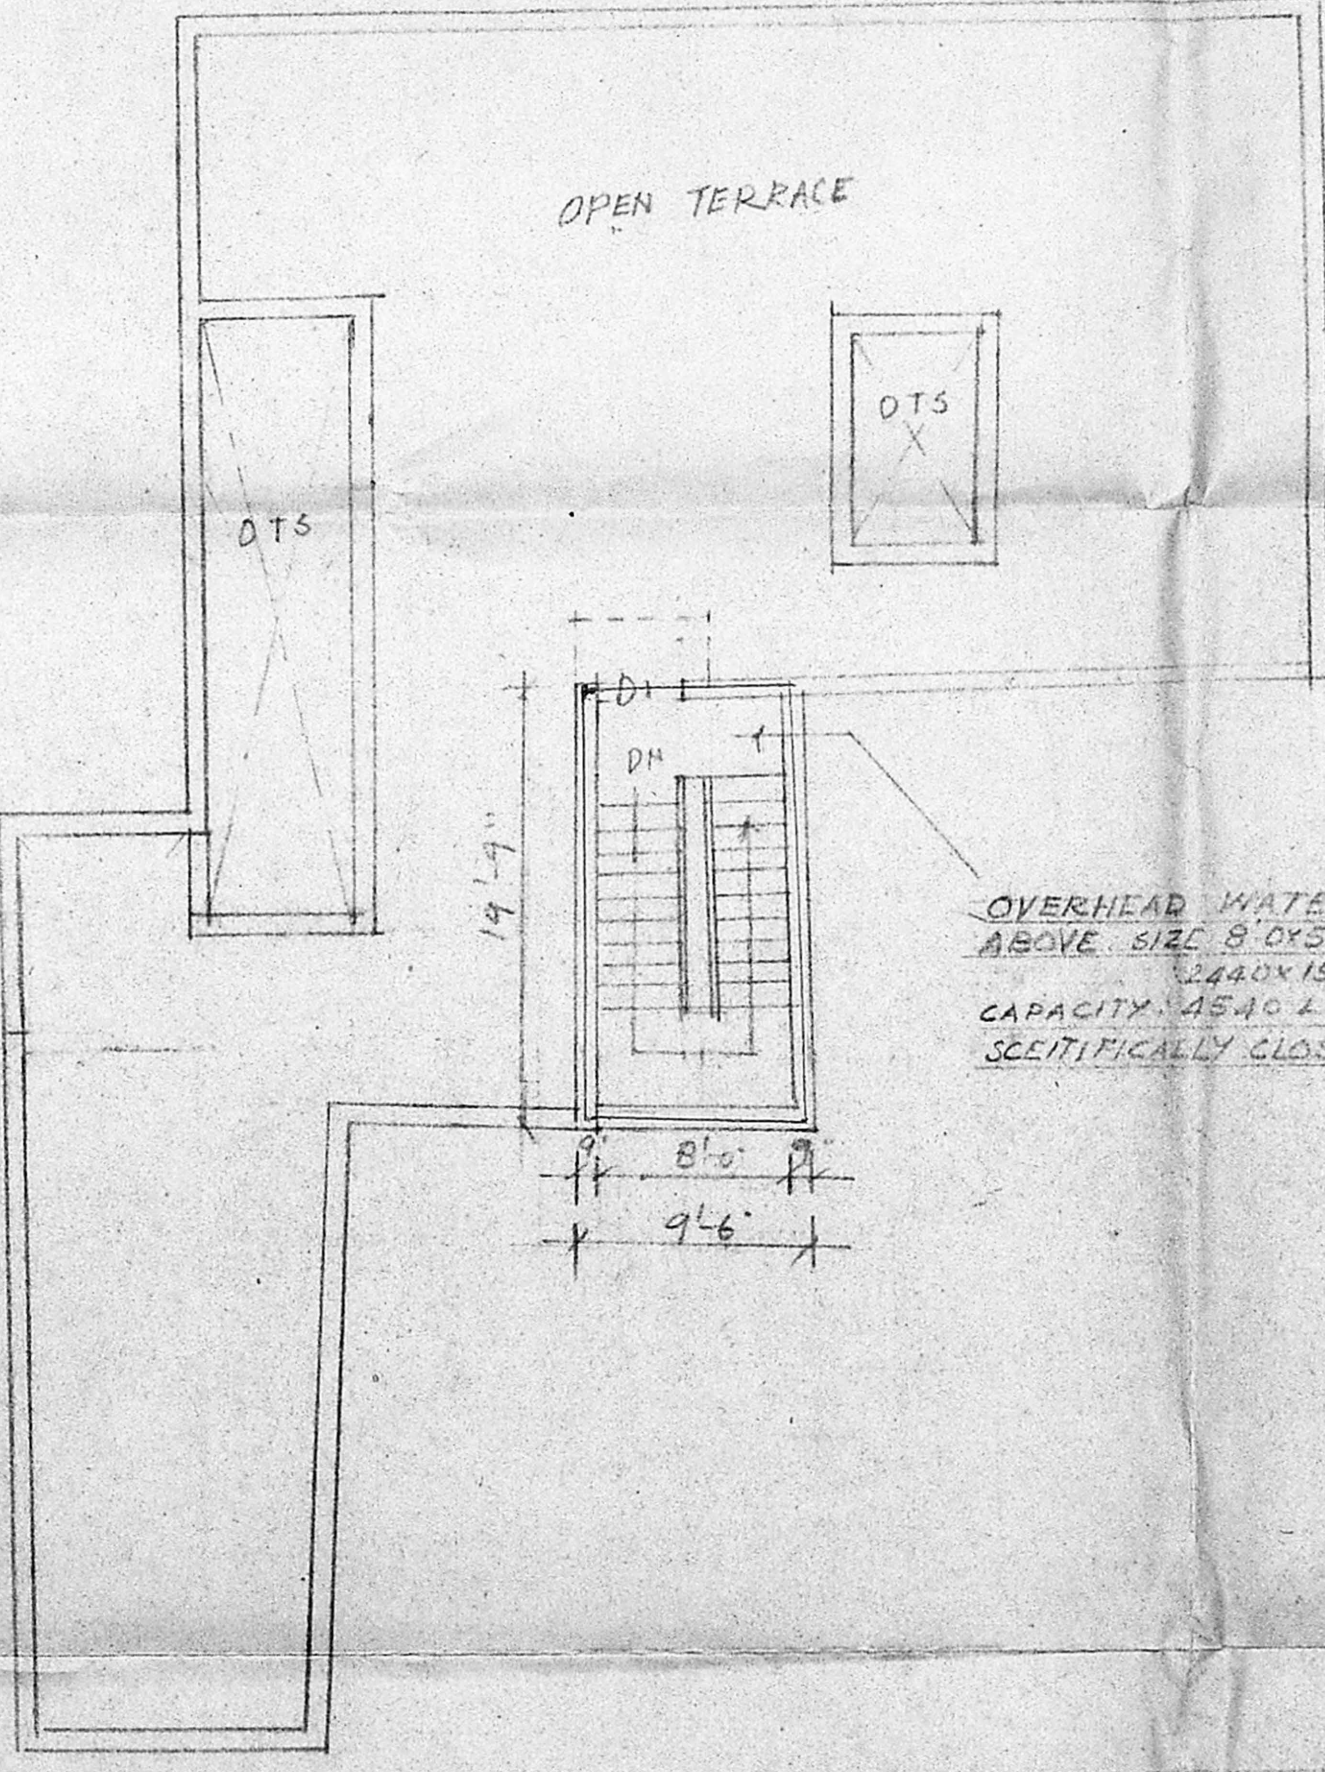
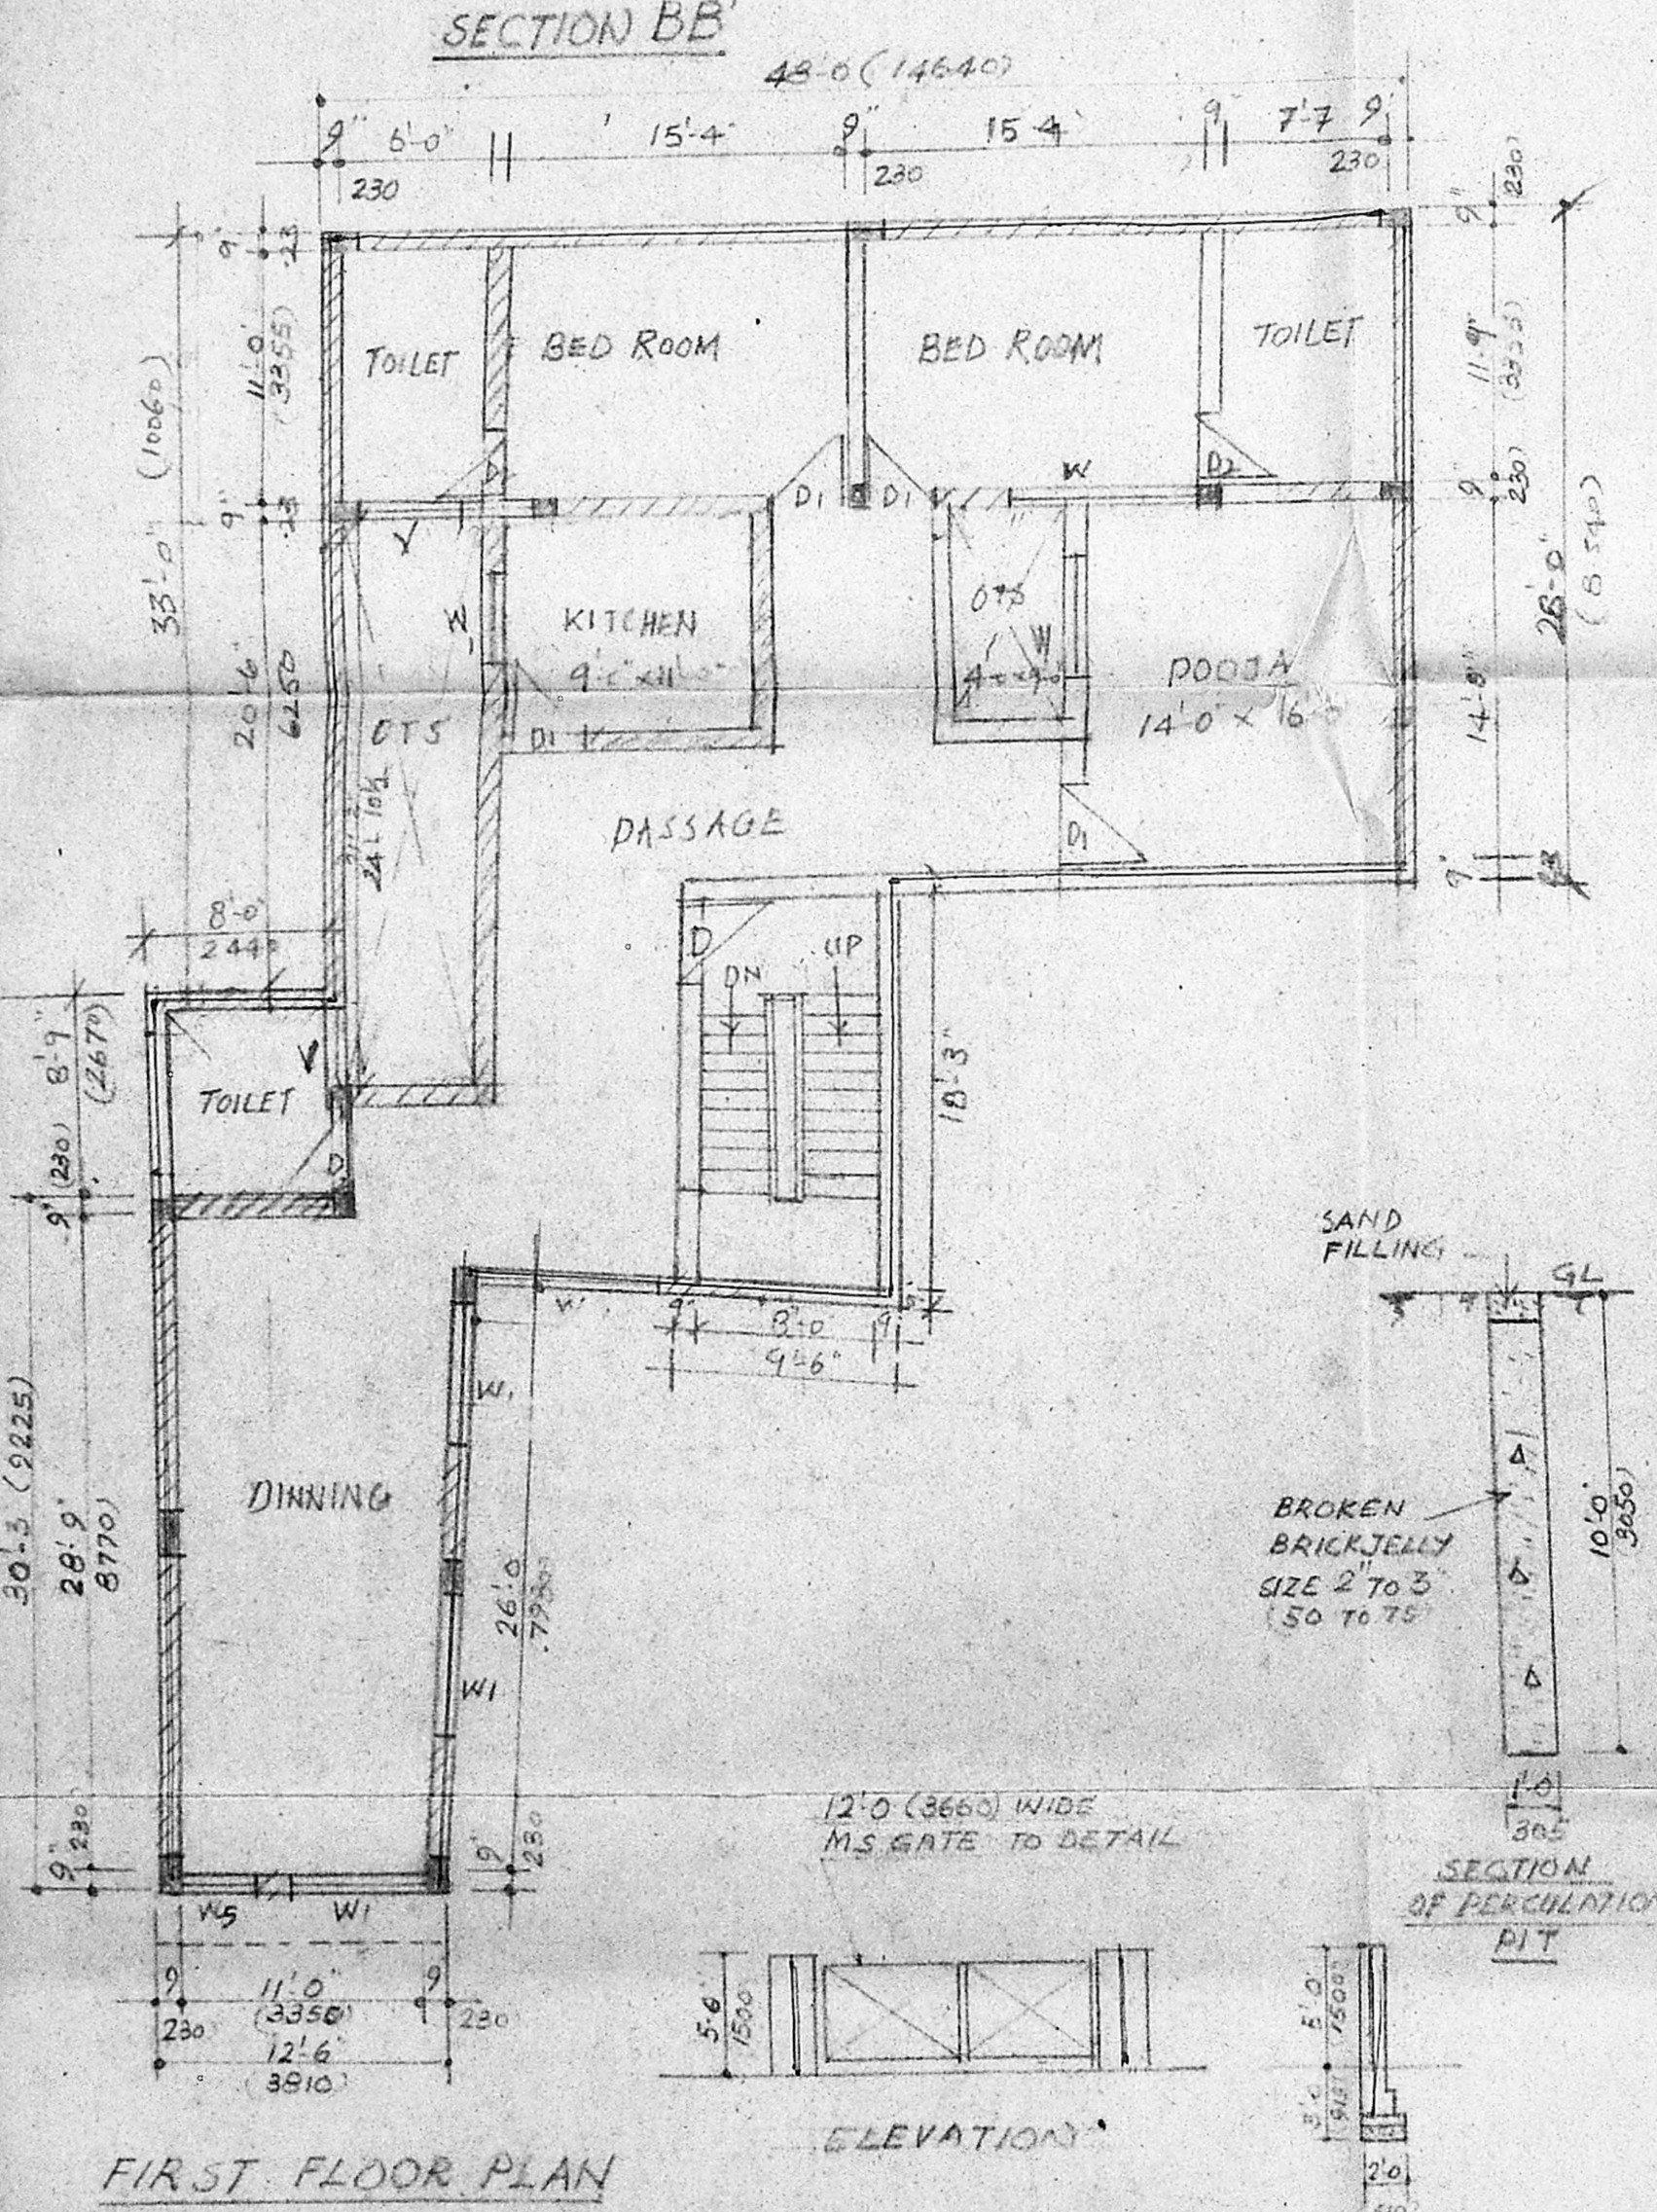


Permit No. A/25487/22/18  
**APPROVED**  
 SUBJECT TO THE CONDITIONS IN THIS OFFICE LETTER.  
 Date: 18/03/2018  
 FOR MUNICIPAL SECRETARY  
 CHENNAI METROPOLITAN DEVELOPMENT AUTHORITY  
 CHENNAI - 600 008.

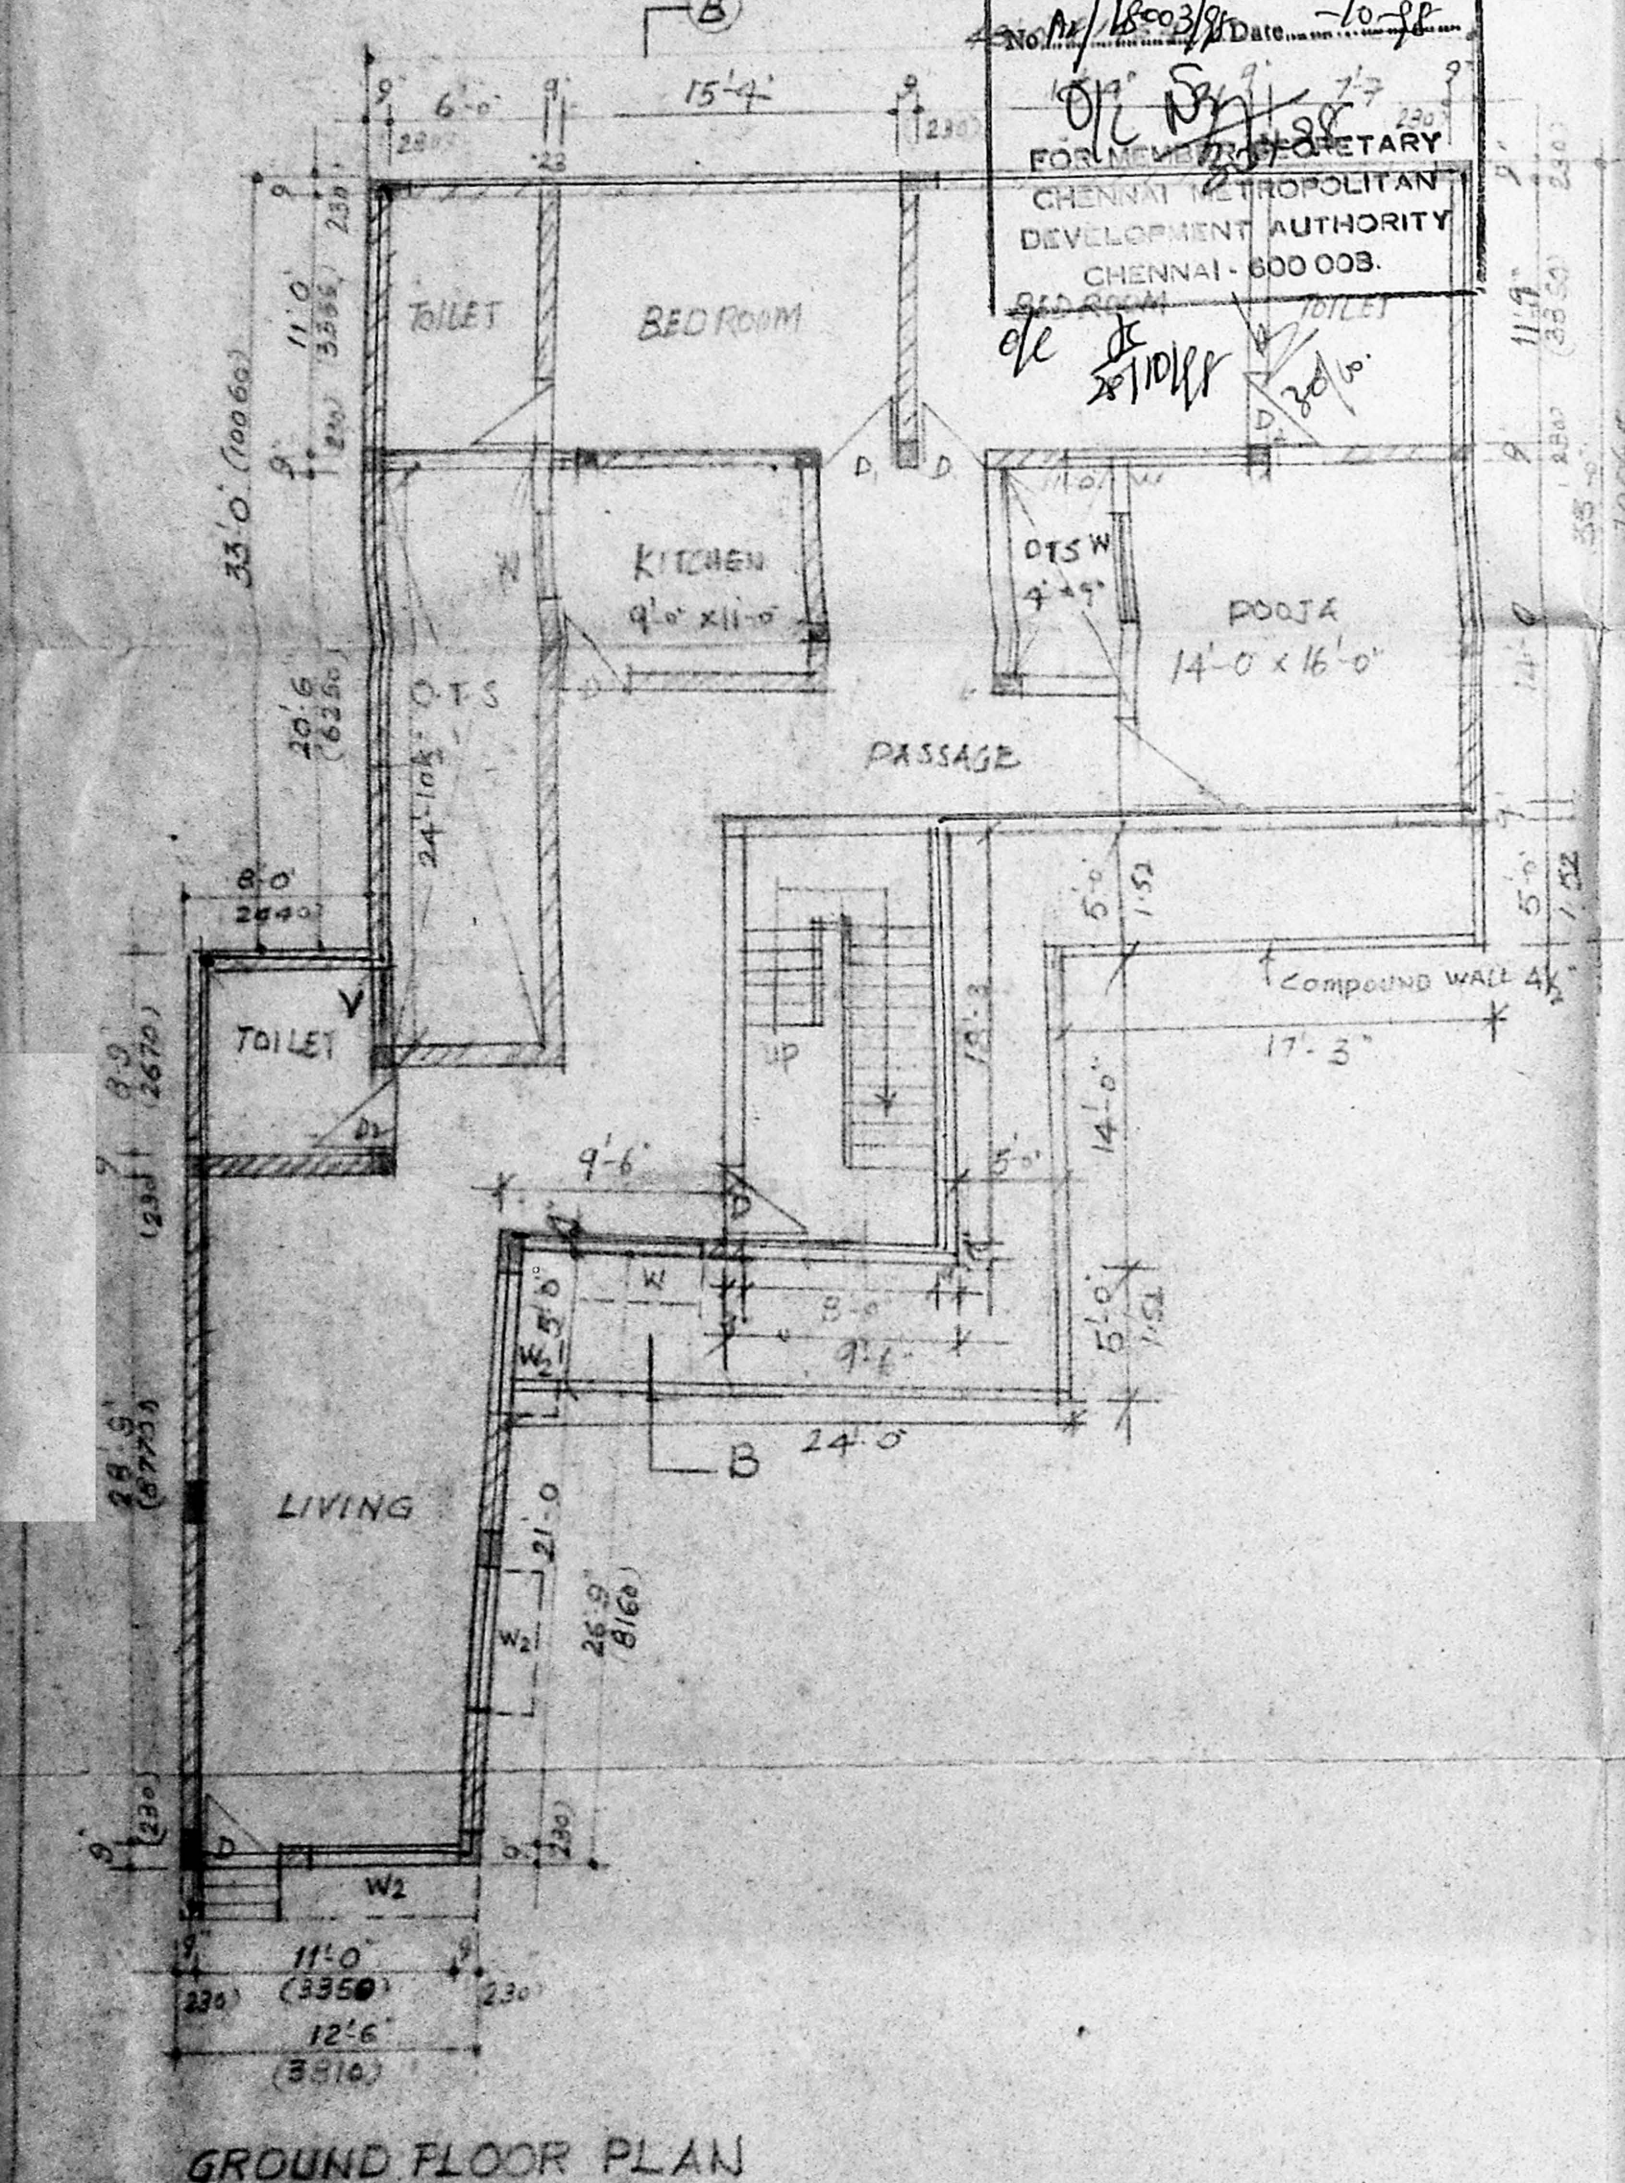

**COLOUR INDEX**

- PROPOSED BUILDING
- ROAD
- BOUNDARY LINE
- WATER LINE
- SEWAGE LINE
- DEMOLITION BUILDING

Monitoring Trustee:  
 Sri Srinivasa Prasadiah Manohar Samith Trust  
 18, CHINNA REDDY STREET, EGMORE, MADRAS-600 008  
**OWNERS SIGNATURE**

**PLAN SHOWING THE EXISTING BUILDING TO BE DEMOLISHED AND RECONSTRUCTION OF BUILDING AT DOOR NO 18 CHINNA REDDY STREET EGMORE CHENNAI 600008**

**R.S. No. 689 - BLOCK No. 36 CORPORATION DIVISION No.**

**SPECIFICATION**

**FOUNDATION:-** USING R.C.C. 1:2:4 BEDBLOCK WITH ISOLATED COLUMN FOOTING

**SUPER STRUCTURE:-** BRICKWORK IN C.M 1:1:5 R.C.C. 1:2:4 FOR LINTELS, SUNSHADE SLAB ETC.

**ROOFS:-** R.C.C. 1:2:4 SLAB THK 4 1/2" (C/S)

**FLOORING:-** MOSAIC FLOORING


**FINISH:-** INTERIOR PAINTED WITH EMULSION PAINT & EXTERIOR PAINTED WITH CEMENT PAINT

**WEATHERING COURSE:-** BRICK JELLY LIME CONCRETE WITH PRESSED TILE

**JOINERY:-** BEST INDIAL T.W./ALU/CW

**SCHEDULE OF JOINERY FOR DOORS WINDOWS & VENTILATORS**

TYPE	OPENING WIDTH	SIZE HEIGHT	DESCRIPTION
D	5'6" (1680)	7'0" (2130)	T.W. FRAMED FLUSH DOOR TO DETAIL
D1	3'0" (915)	7'0" (2130)	T.W. FRAMED PANELLED DOOR TO DETAIL
D2	2'6" (780)	7'0" (2130)	SAME AS TYPE D1
W	4'0" (1220)	4'6" (1370)	CW FRAMED GLAZED WINDOW WITH GRILL TO DETAIL
W1	7'0" (2130)	4'6" (1370)	SAME AS TYPE - W
W2	6'0" (1830)	4'6" (1370)	SAME AS TYPE - W
W3	4'8" (1430)	4'6" (1370)	SAME AS TYPE - W
W4	4'0" (1220)	4'6" (1370)	SAME AS TYPE - W
W5	3'6" (1080)	4'6" (1370)	SAME AS TYPE - W
V	4'0" (1220)	2'0" (610)	CW FRAMED LOUVERED VENTILATOR WITH 12.5 BARS TO DETAIL

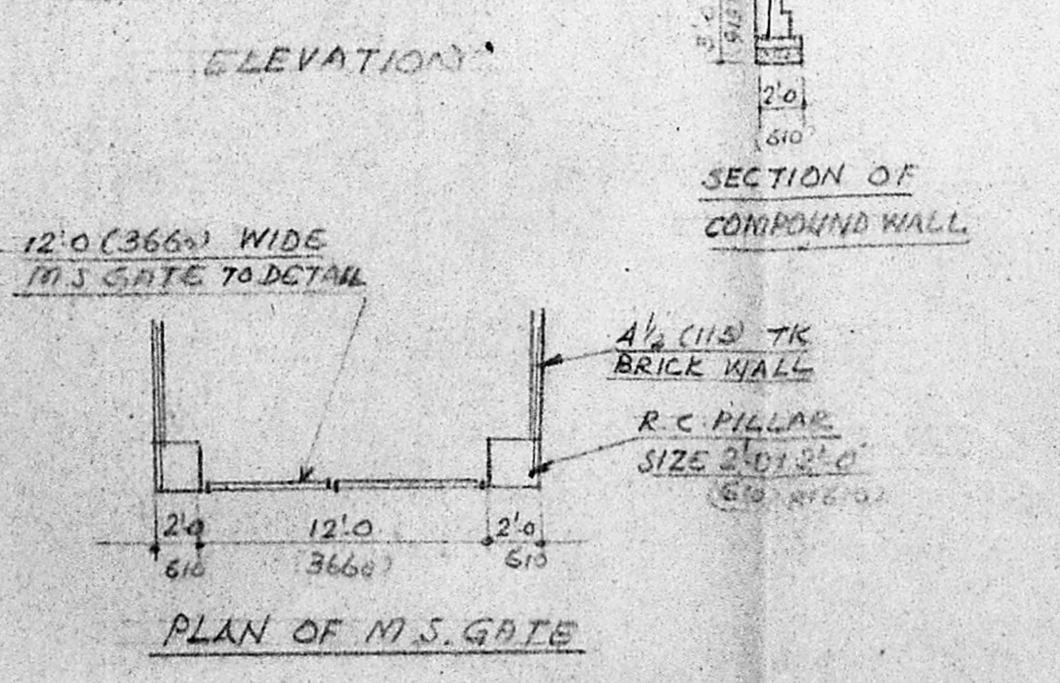

Phone: 4340783  
**R. Mohan Rao**  
 LICENSED SURVEYOR  
 CONSULTING ENGINEER  
 CHENNAI  
 LICENSURE NO: 60  
 AMBATTUR TOWNSHIP  
 LANDUR MUNCHI  
 CONSULTING ENGINEER  
 CHENNAI  
 LICENSURE NO: 60  
**LICENSED**