




ELEVATION

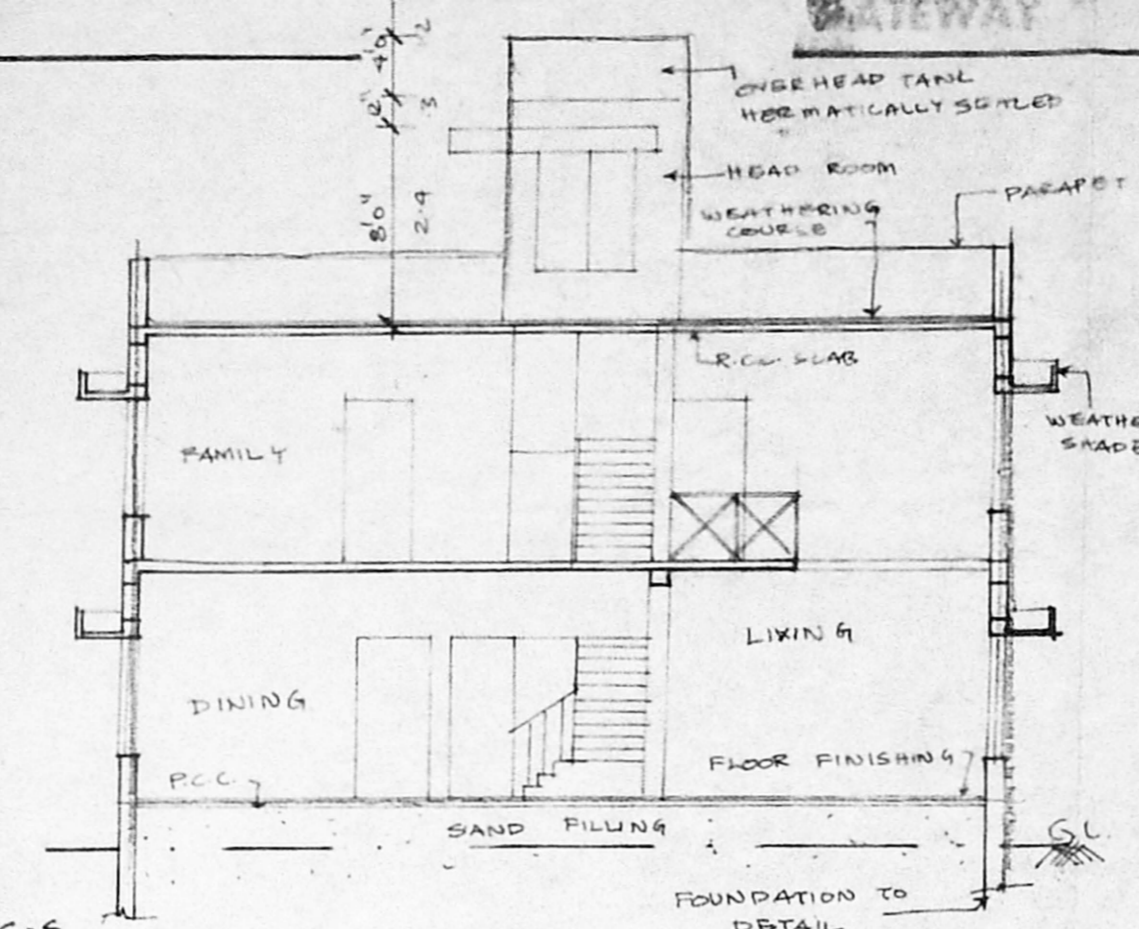


SECTION S-S

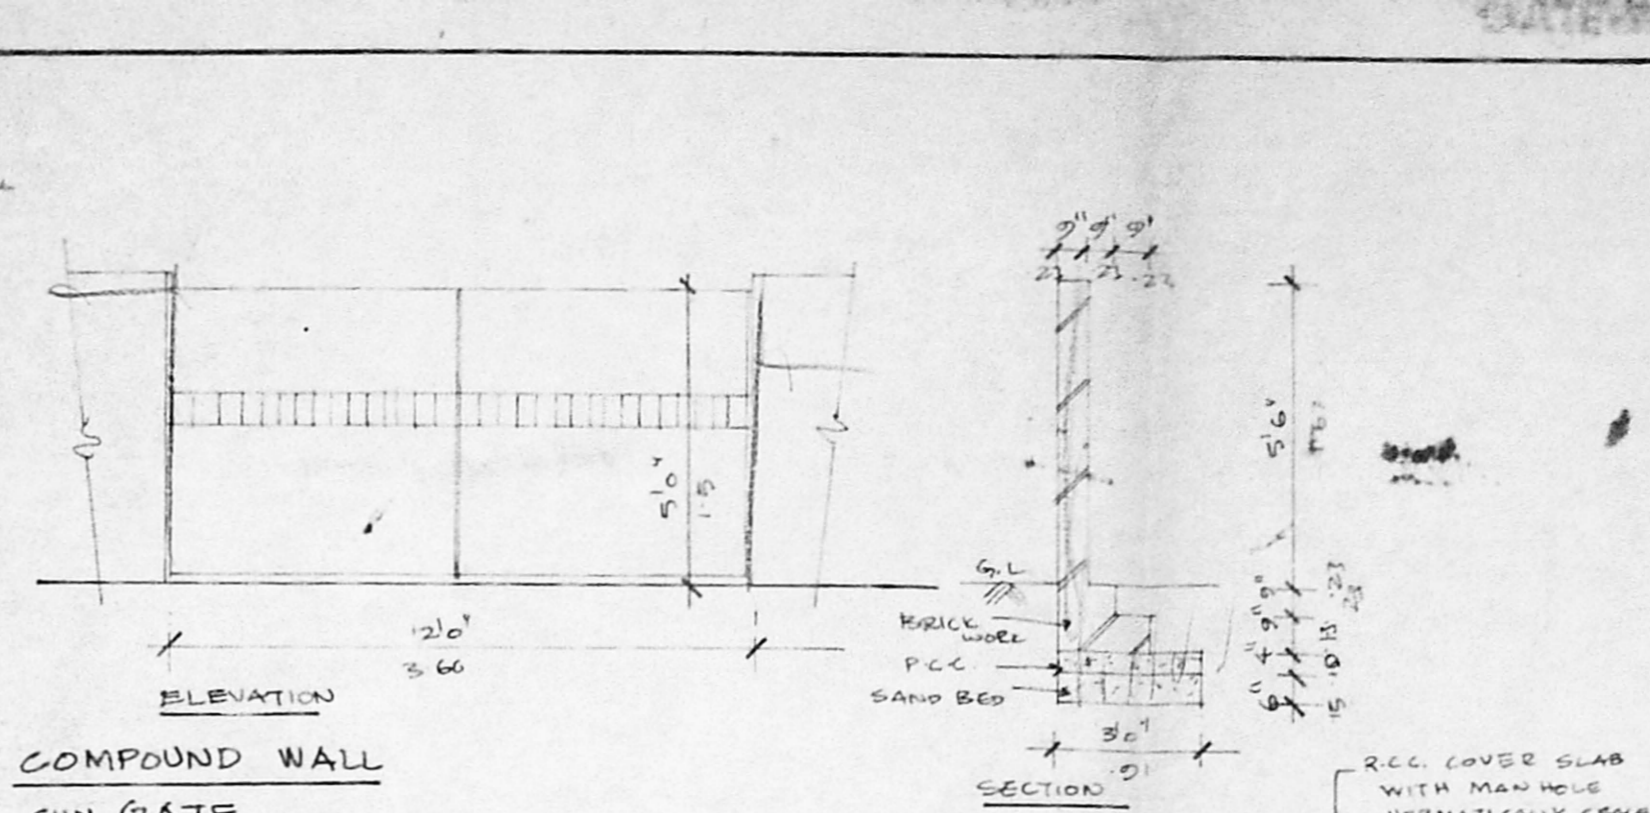


COMPOUND WALL  
CUM GATE

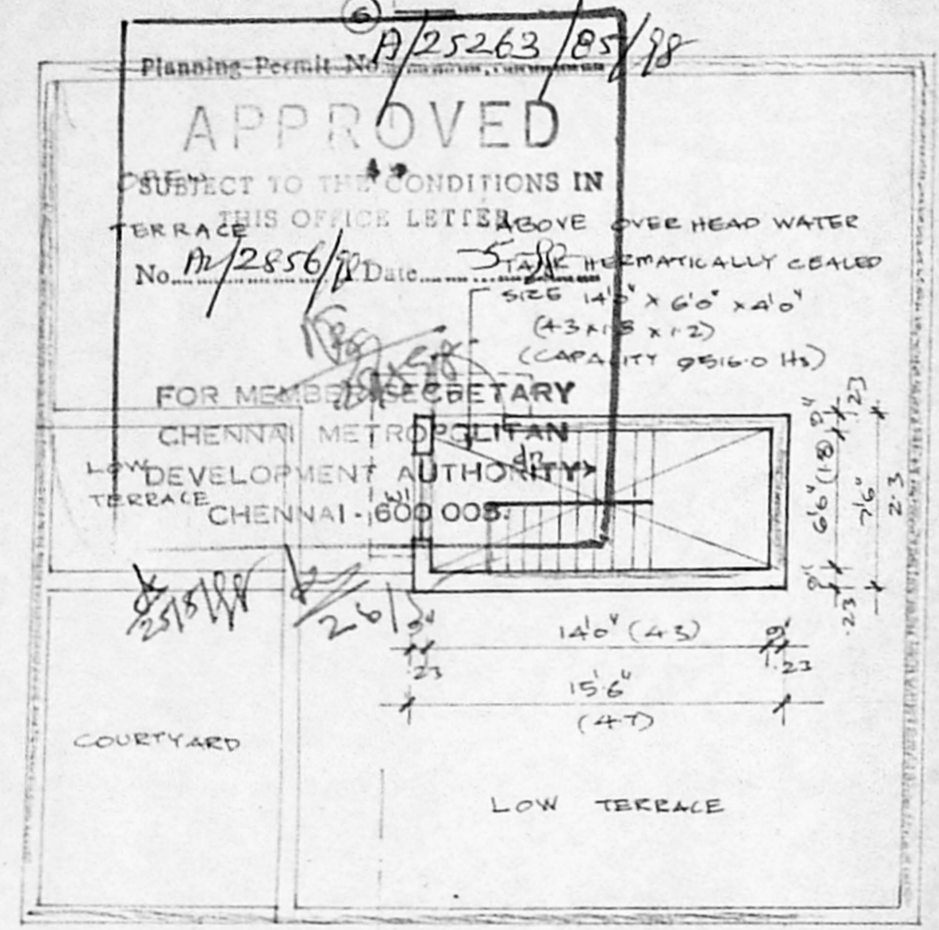

TERRACE FLOOR  
PLAN

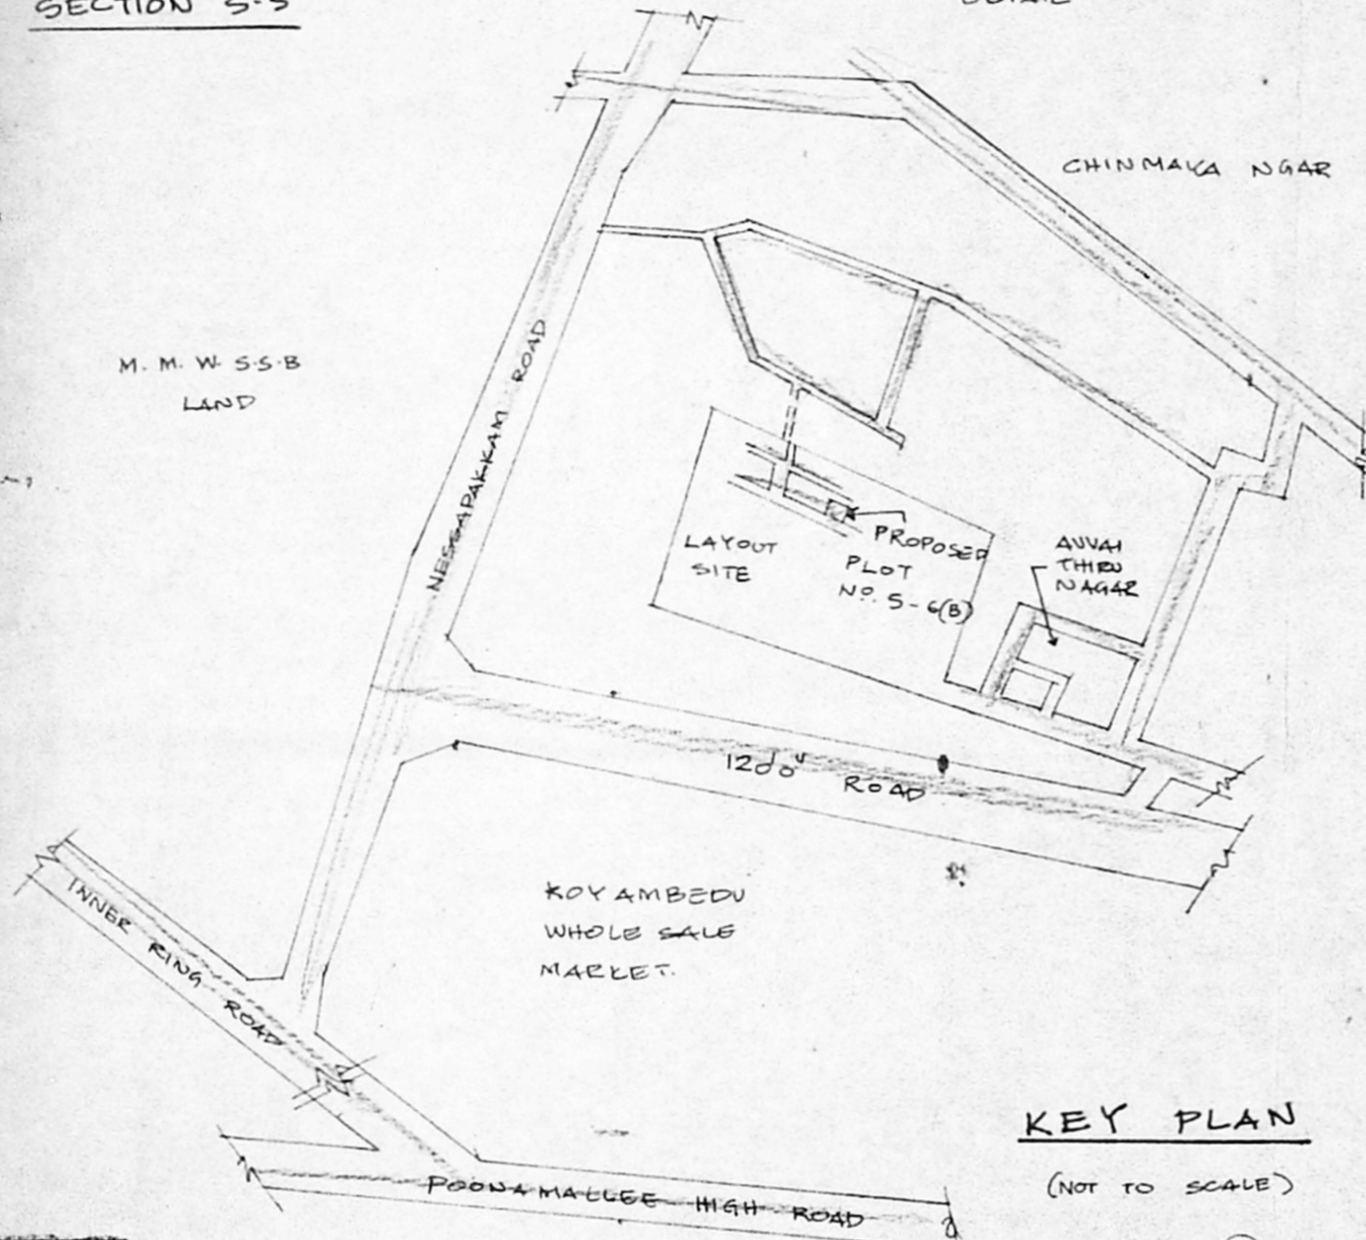


KEY PLAN  
(NOT TO SCALE)

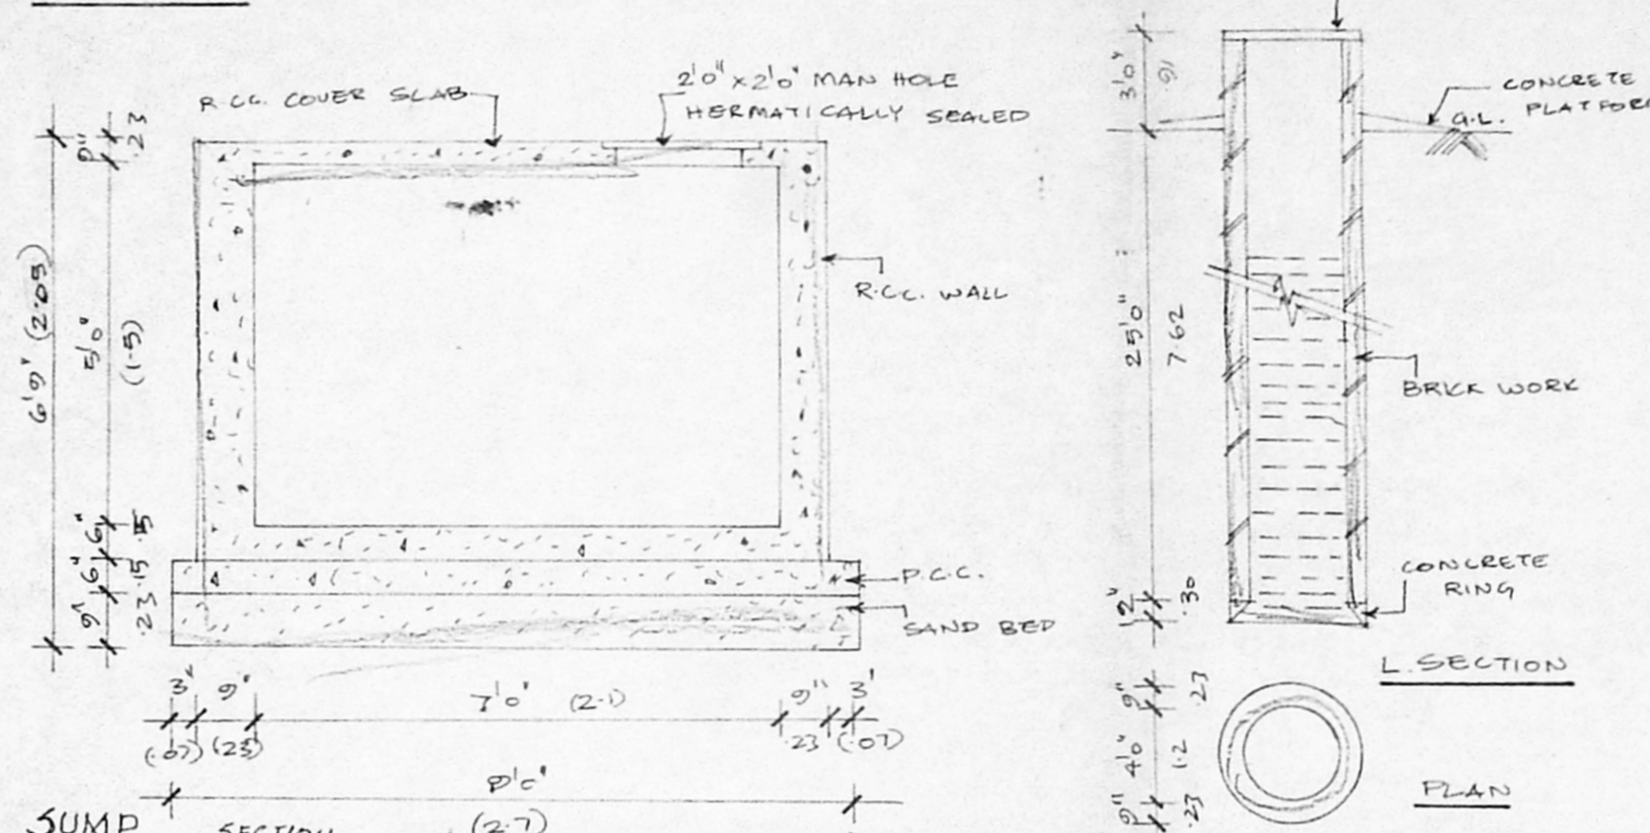


SUMP SECTION


WELL PLAN

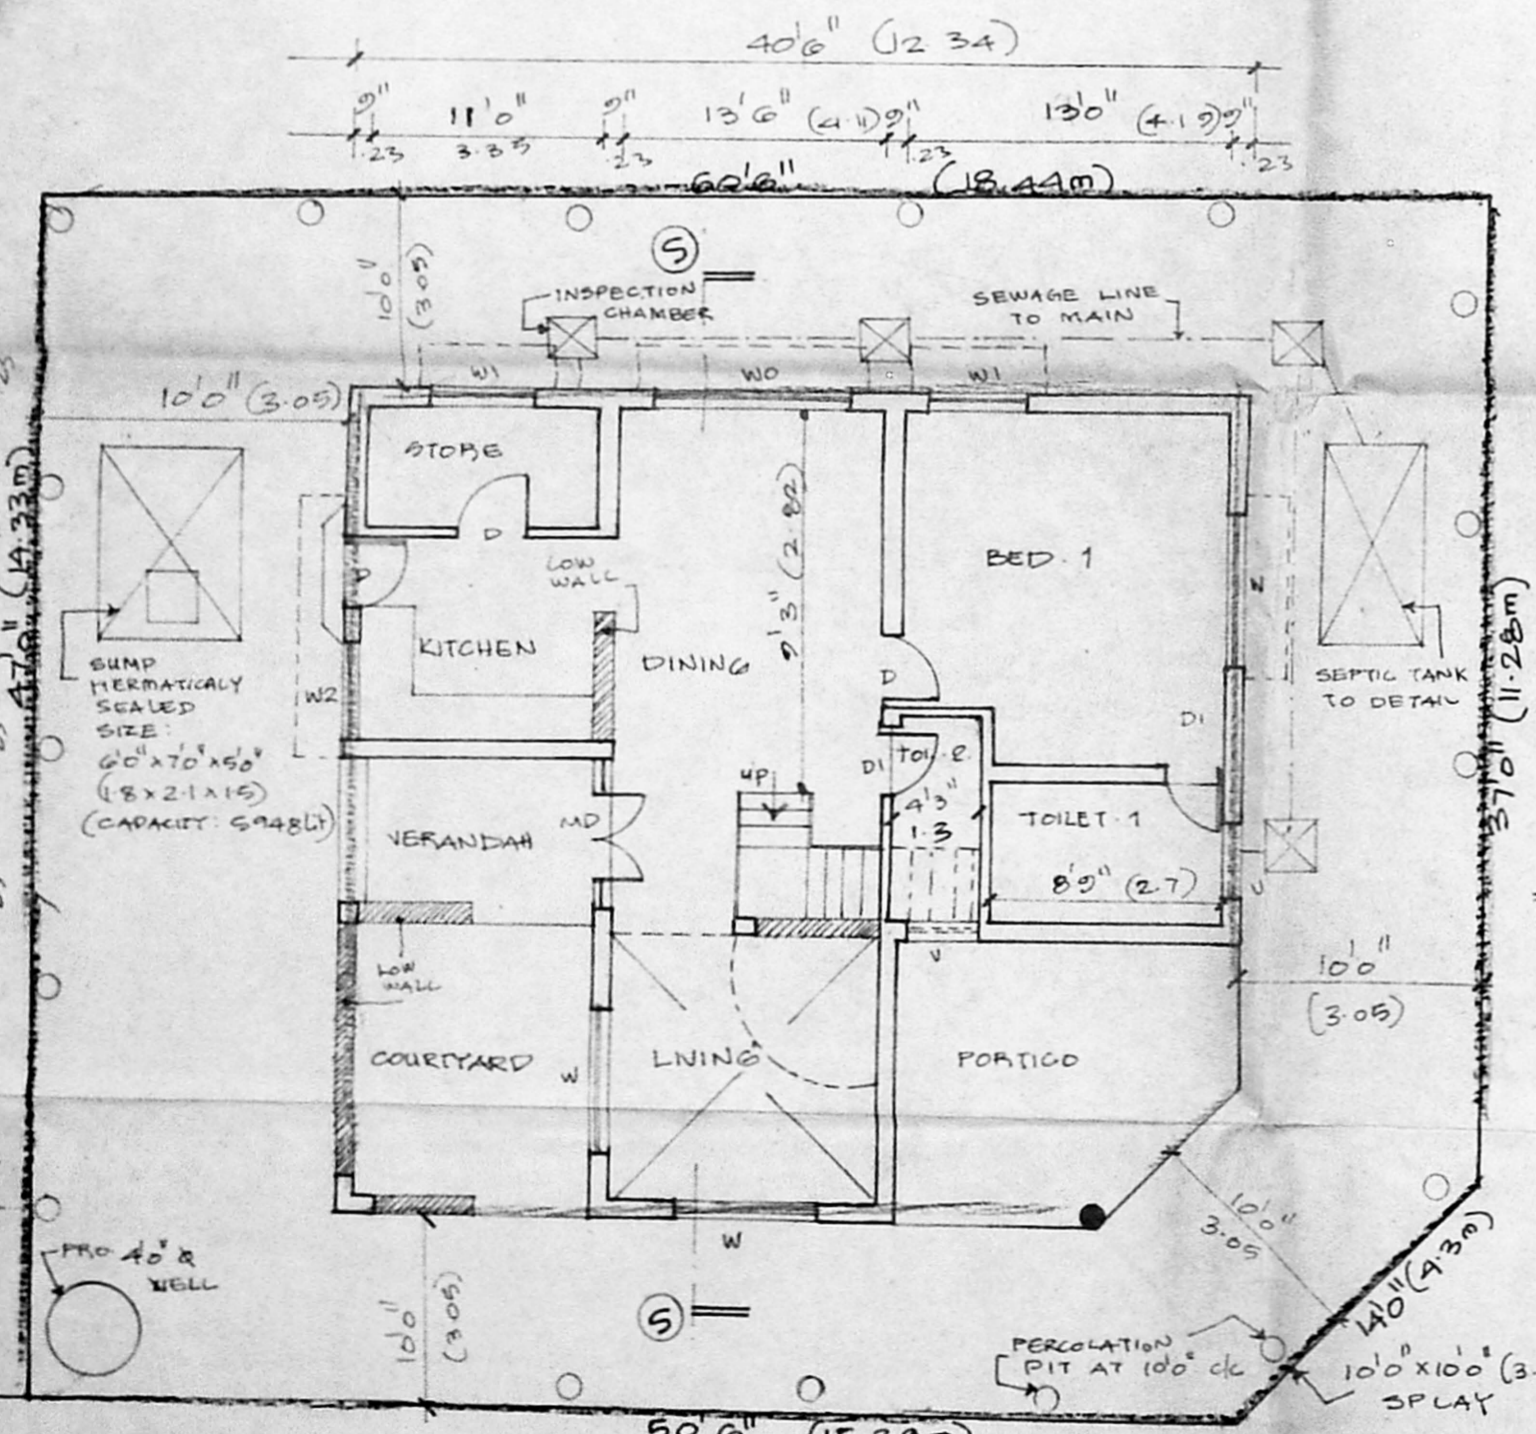


SITE  
GROUND FLOOR  
PLAN

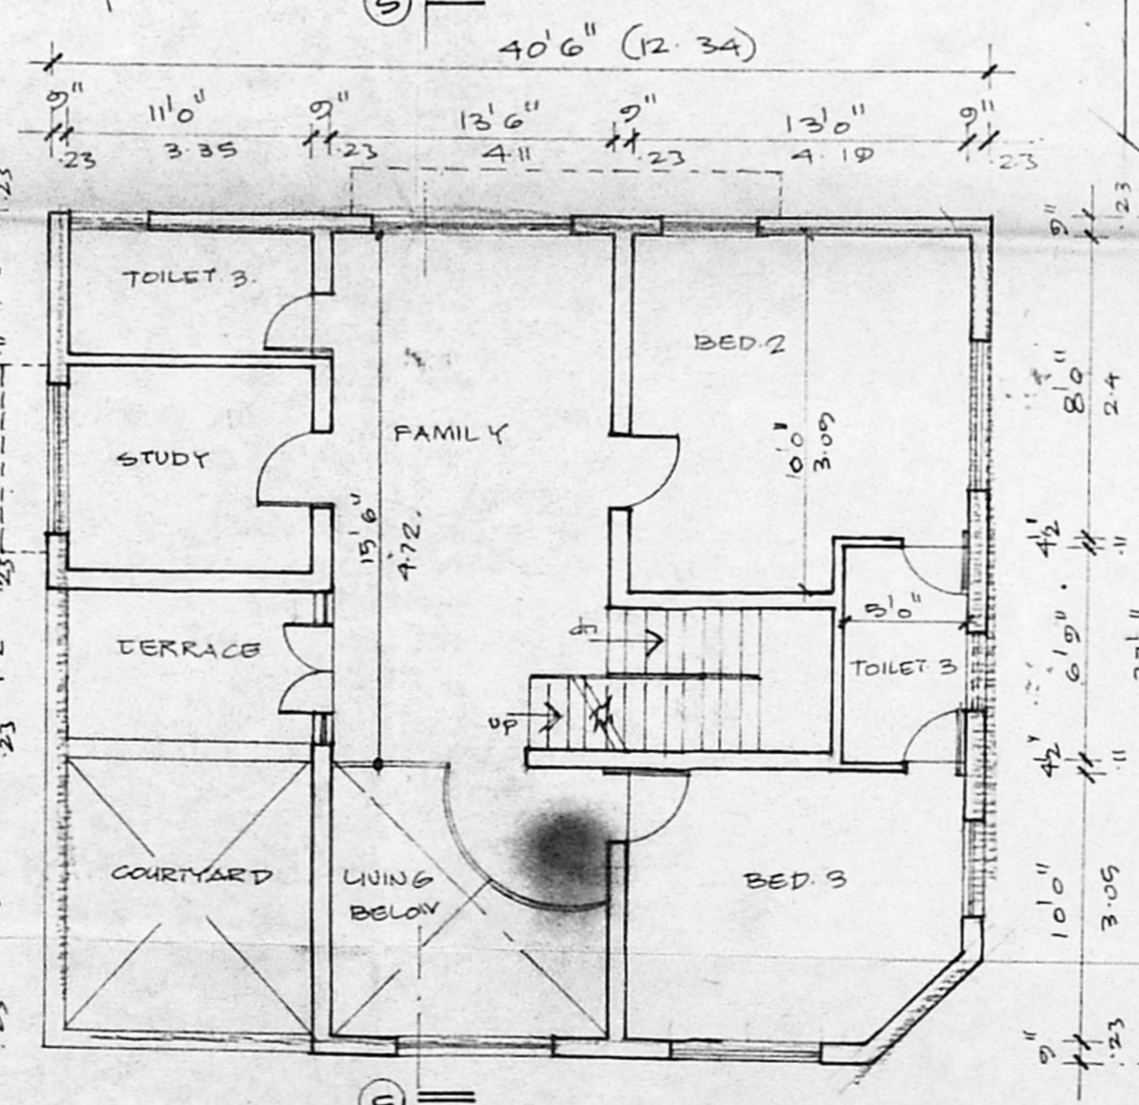


FIRST FLOOR  
PLAN

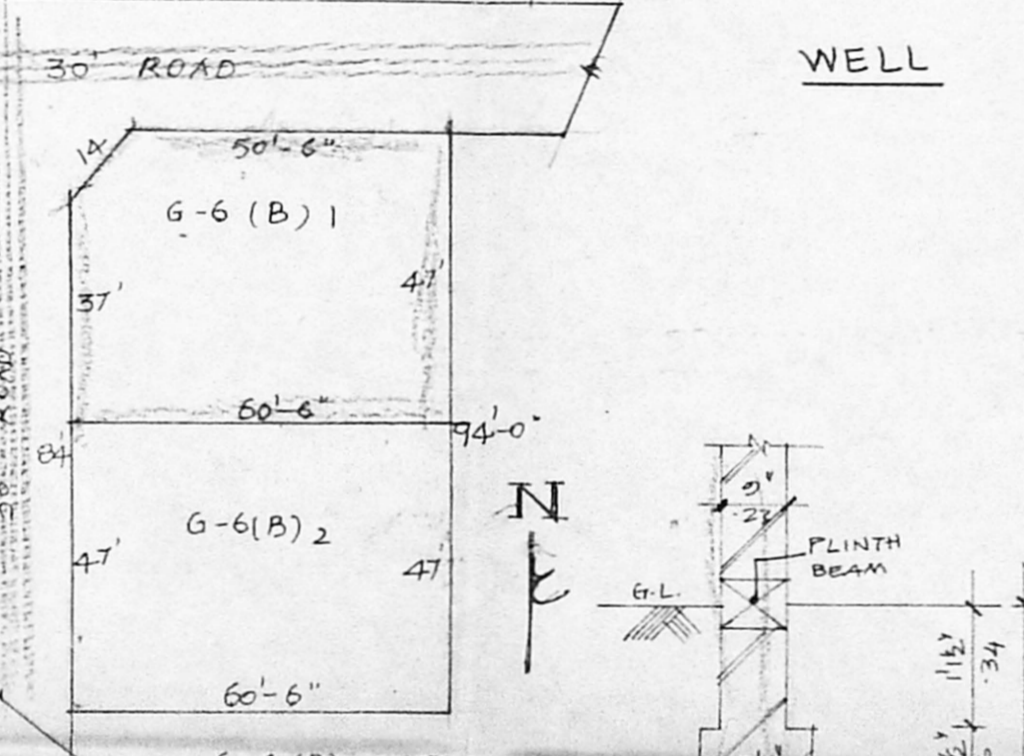

RESIDUAL PLOT DETAILS

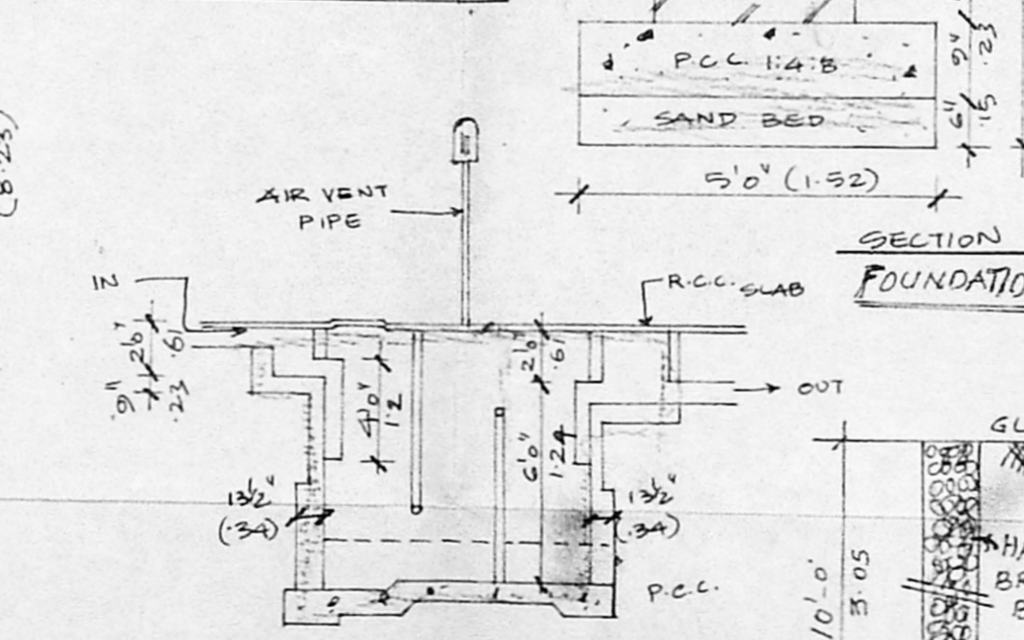

SECTION X-X

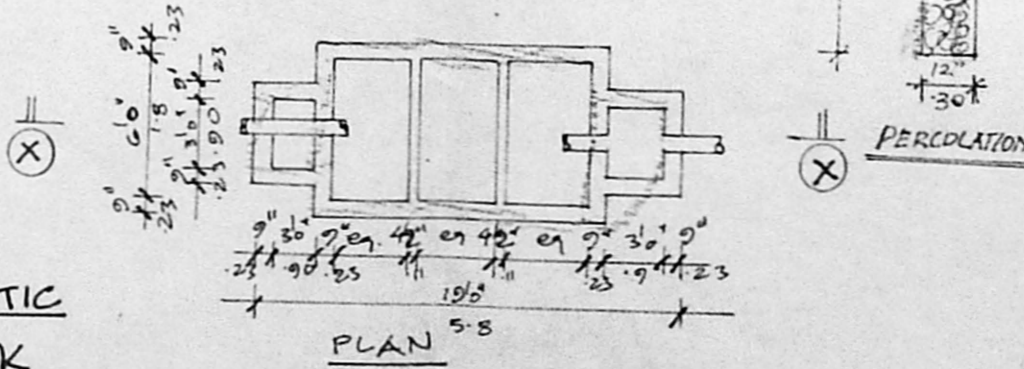

SEPTIC  
TANK  
PLAN

**SPECIFICATION**

- OPEN FOUNDATION, LINTELS IN REC 1:2:4
- P.C.C. 1:4:8 IN FLOORING
- BRICK WORK IN CM:1:5 IN SUPER STRUCTURE
- PARAPET WALL ETC.
- MOSAIC FLOORING, PLASTERING IN CM:1:4
- WEATHERING COVERS WITH BRICK JELLY IN CM WITH FLAT TILES, 1:2 TO SLOPE

**JOINERIES**

NO	SIZE	MATERIAL	DESCRIPTION
MD	4'0" x 7'0"	12x21	MAIN DOOR
D	3'0" x 7'0"	09x21	DOOR
DI	2'6" x 7'0"	10x21	DOOR
WO	8'0" x 4'6"	2.4x14	WINDOW
W	6'0" x 4'6"	1.8x14	do
WI	4'0" x 4'6"	1.2x14	do
W2	4'0" x 3'0"	1.2x09	do
V	3'0" x 2'0"	09x06	VENTILATOR


**AREA**

	SQFT	SQ.M
PLOT EXTENT	2794.00	259.66
GROUND FLOOR	369.72	30.12
FIRST FLOOR	846.41	78.66
TOTAL FLOOR AREA	1816.13	168.78
F.S.I. ALLOWED	1.5	
F.S.I. ACHIEVED	0.65	
PLOT COVERAGE	34%	

PROPOSED RESIDENCE  
AT PLOT NO G-6(B)1 S.NO 13.3 &  
194 OF KOYAMBEDU VILLAGE  
EAMORE - NUNGIAMBALKAM TALUK  
CHENNAI, DISTRICT.

**COLOUR CODE**

- PROPOSED
- ROAD
- BOUNDARY

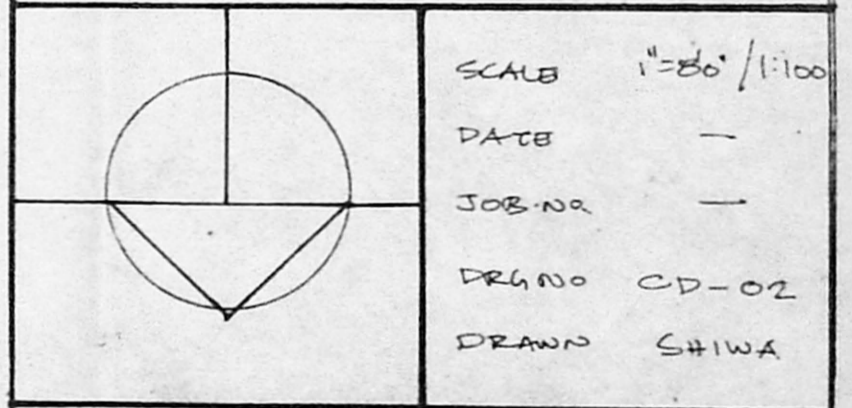

SCALE 1"=20'/1:100  
DATE  
JOB NO  
DRAWING NO CD-02  
DRAWN SHIVA

**OWNER**

M. Lakshmanan

**LICENCED SURVEYOR**

S. Rajarathnam  
S. RAJA RATHNAM, LCE, D(P.H.E.N.G.)  
RTD. EX. ENGINEER (MMW SS BOARD)  
LICENCED SURVEYOR, CLASS I, NO. 438  
CORPORATION OF MADRAS & MMMA  
CONSULTING ENGINEER.  
REGD. VALUER.  
NO 4/2, ZACKARIYA COLONY MAIN ROAD,  
KODAMBAKKAM, MADRAS - 600 024.