


Planning Permit No. F5/26268/13/99
APPROVED
SUBJECT TO THE CONDITIONS IN THIS OFFICE LETTER
No. F5/10653/10/99
FOR MEMBER SECRETARY
CHENNAI METROPOLITAN
DEVELOPMENT AUTHORITY
CHENNAI-600 008

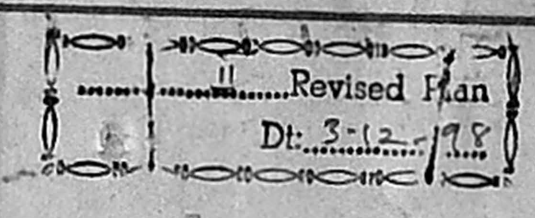

SPECIFICATION

FOUNDATION: BRICK FOOTING IN CM 14 OVER R.C.C. AND SAND
SUPER STRUCTURE: BRICK WORKS IN CM 14 LINTELS, BEAMS AND SLABS IN R.C.C. 1:2:4
FLOORING: R.C.C. FLOORINGS FINISHED WITH MOSAIC TILES
PLASTERING: INTERIOR WITH CM 14 EXTERIOR WITH CM 7.5
CEILING: WITH CM 13
JOINERY: BEST INDIAN TEAK WOOD

CMDA (C) No. 13/10653/99
C. No. 13/10653/99
Asst. P. A. [Signature]

SCHEDULE OF JOINERY


EXISTING	DESCRIPTION	SIZE
D	DOOR	1065 X 2135
D1	DOOR	930 X 2135
D2	DOOR	840 X 2135
D3	DOOR	760 X 2135
W	WINDOW	610 X 1370
W1	WINDOW	990 X 1370
W2	WINDOW	1370 X 1370
V	VENTILATOR	610 X 760

PROPOSAL

DESCRIPTION	SIZE	
D4	DOOR	915 X 2135
W3	WINDOW	1830 X 1370
W4	WINDOW	1820 X 1370
FW	FRENCH WINDOW	1820 X 215
W5	WINDOW	1120 X 1370
FW1	FRENCH WINDOW	355 X 2135

AREAS

	EXISTING AREA (SQ. M)	PROPOSAL AREA (SQ. M)	TOTAL AREA (SQ. M)
PLOT AREA	373.22	334.62	707.84
FIRST FLOOR	373.22	193.26	566.48
SECOND FLOOR	373.22	193.26	566.48
TOTAL BUILT UP AREA	419.66	721.74	1141.40
F S I			1.08
PLOT COVERAGE			42.60%
CAR PARKING	REGD 12	PROV 12	

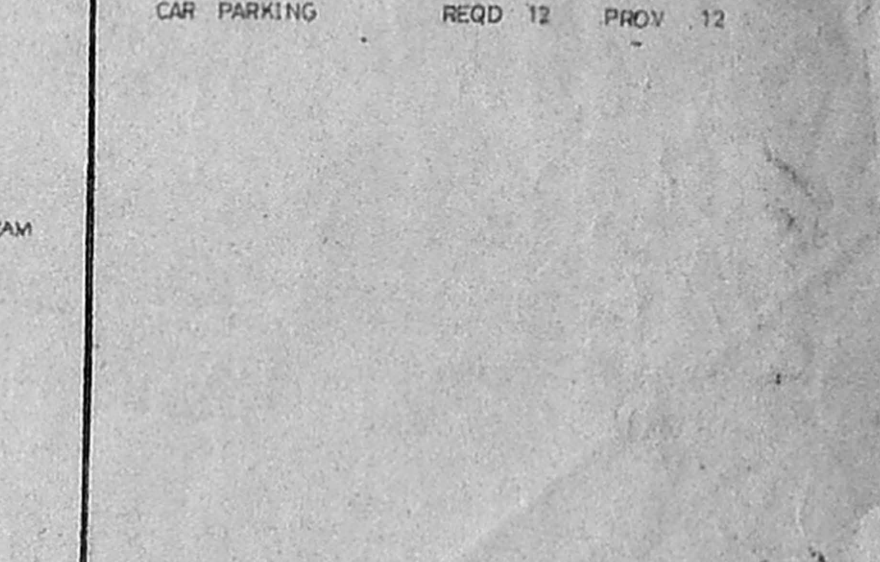

PROPOSED ADDITIONS TO THE EXISTING BUILDING BLOCK
NO. 143 & 144 SURVEY NO. 226/2 PART, VIRUGAMBAKKAM, KK NAGAR, CHENGALPET DISTRICT

SCALE: 1:100
DATE: 8.8.98
JOB NO.
DRG NO.
DRN BY: PERCEY, DEEPA
CHKD BY:

OWNER: [Signature]
ARCHITECTS: [Signature]
RAJENDRAN ASSOCIATES
NO. 13 SHIMAN STREET, ALVAIPET, CHENNAI - 600 018