



ELEVATION

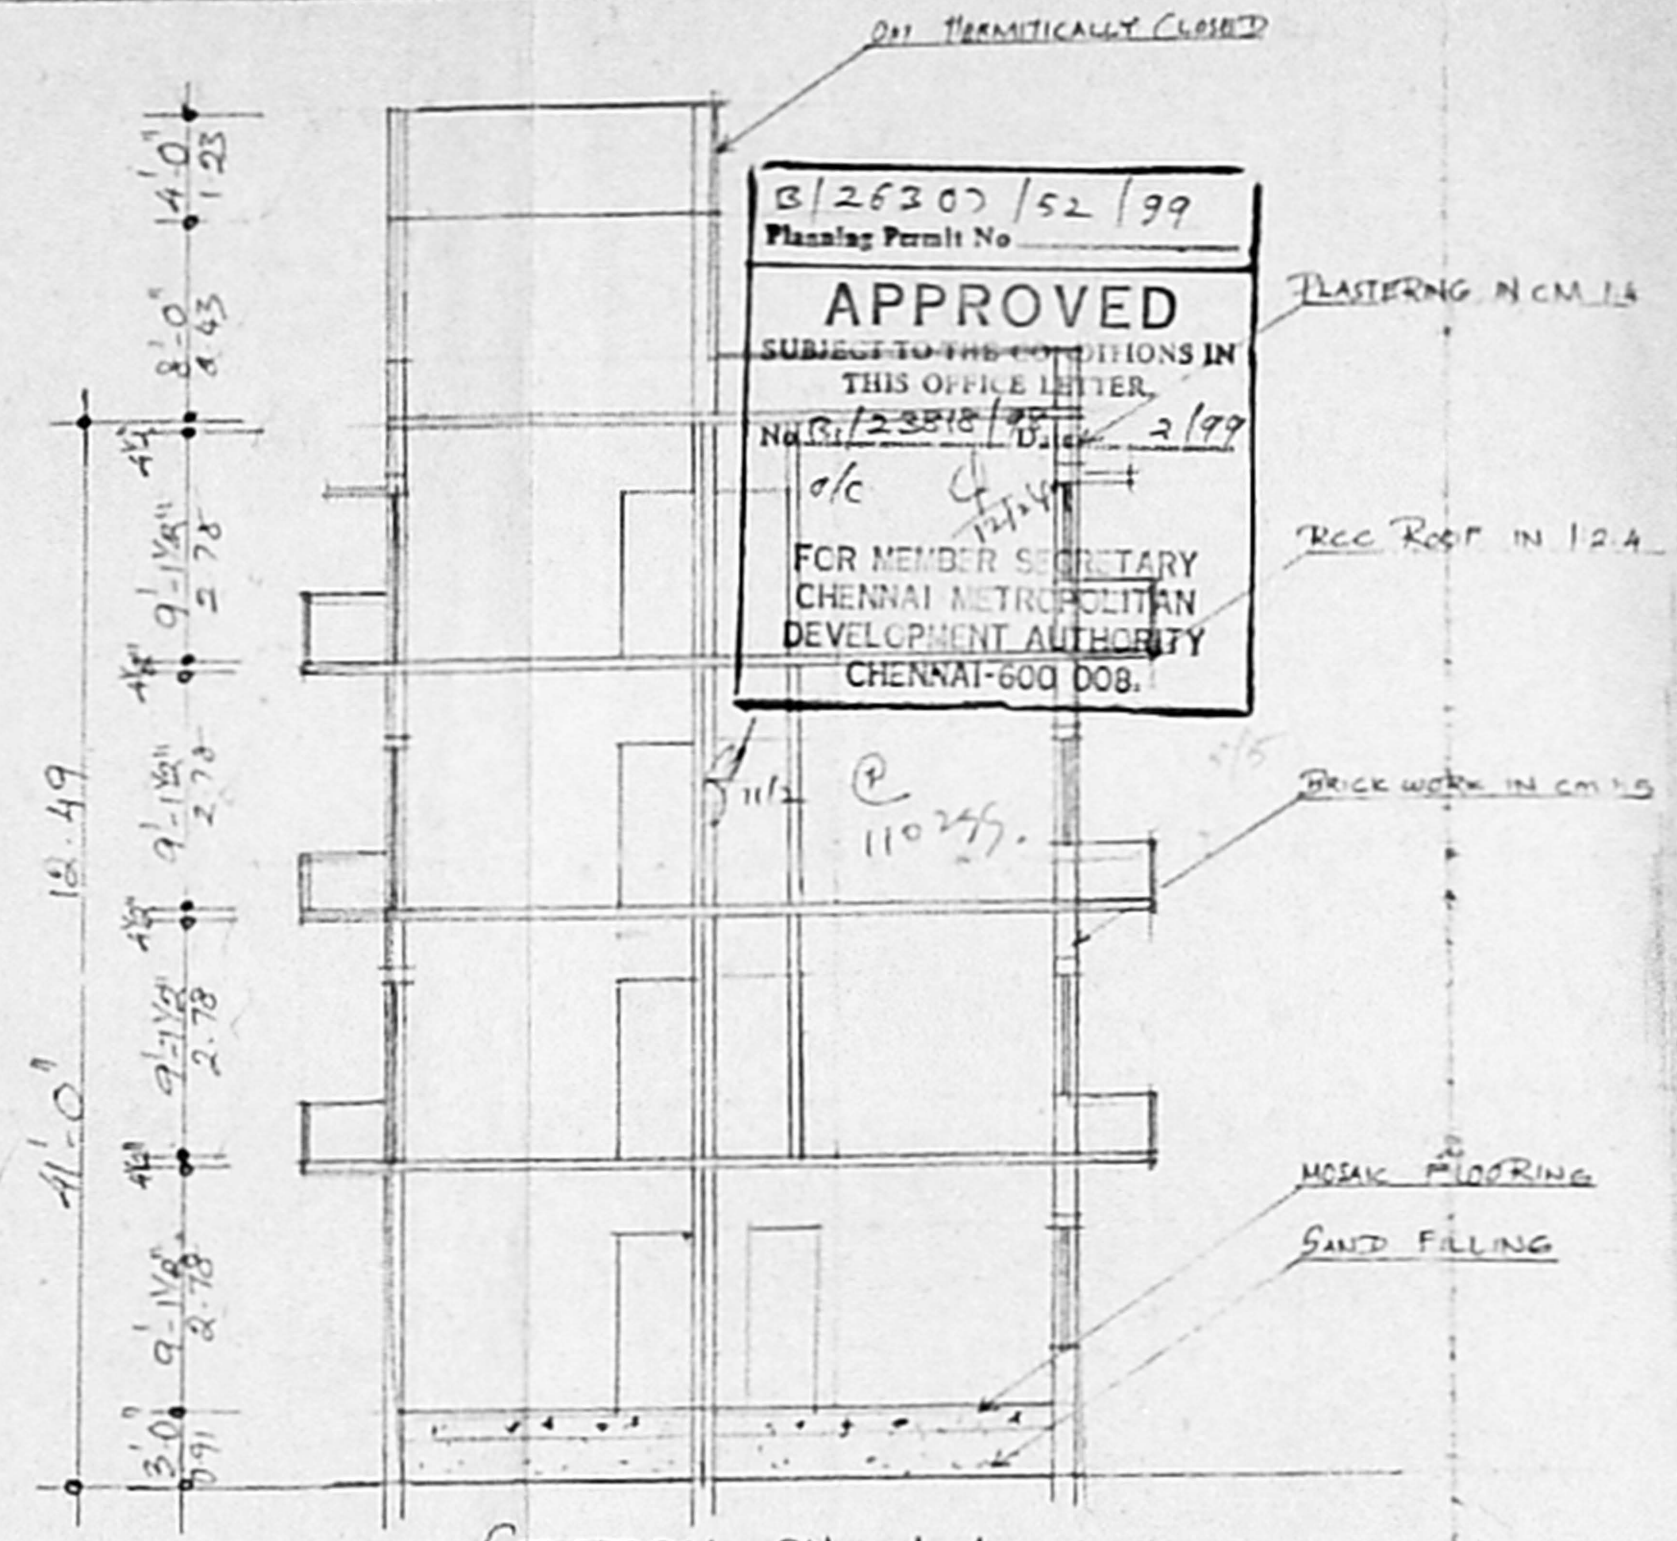

SECTION ON AA

8/26307/52/99
 Planning Permit No
APPROVED
 SUBJECT TO THE CONDITIONS IN
 THIS OFFICE LETTER.
 No. 123818/78/2/99
 FOR MEMBER SECRETARY
 CHENNAI METROPOLITAN
 DEVELOPMENT AUTHORITY
 CHENNAI-600 008.

PLAN SHOWING THE PROPOSED DWELLING
 HOUSE IN T.S. NO 3/17, BLOCK NO 9,
 OF PULIYUR VILLAGE, AT DOOR NO 6,
 GANGAIMMAN KOIL ST, CHENNAI.
 SCALE. 1 INCH = 8 FEET.

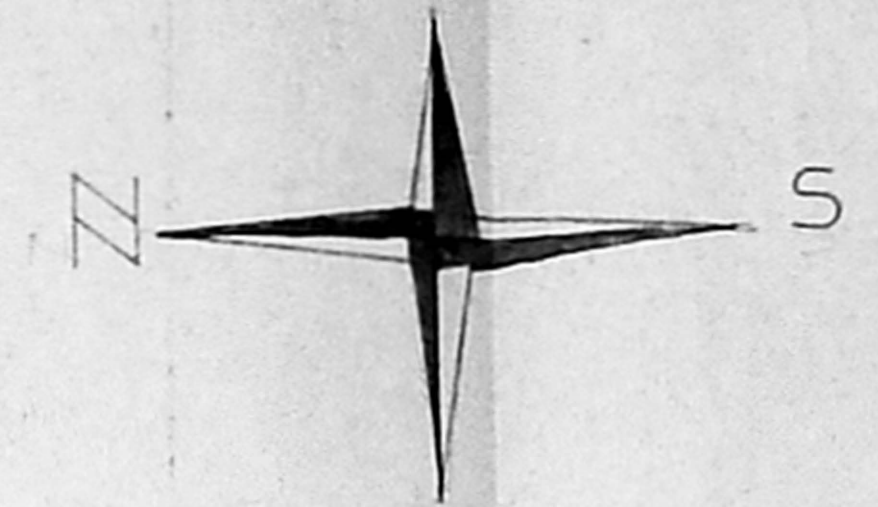

OWNER'S SIGNATURE
 Revised Plan
 D. 2.11.99
 S. Valudayagopal
 m. Venkata Lakshmi

AREA DETAIL

TOTAL EXTENT OF FLOT	1974.4 (12.2)
GROUND FLOOR	1722.4 (159.9)
FIRST FLOOR	1722.4 (159.9)
SECOND FLOOR	1722.4 (159.9)
THIRD FLOOR	1722.4 (159.9)
FSS	11
WATER FSI	39.0

COLOUR INDEX


ROADS	—
BOUNDARY	—
PROPOSAL	—
DEMOLITION	—

JOINERIES


D T.W. DOOR	1.0 X 2.13
D -do-	0.91 X 2.13
D C.W. DOOR	0.76 X 2.0
W WINDOW	1.23 X 1.38
V VENTILATOR	0.91 X 0.61

SPECIFICATION


SAND FILLING IN FOUNDATION
BRICK WORK IN CM 1:1:5
RCC WORK IN IS 2:4
PLASTERING IN CM 1:4
STANDARD WEATHERING COURSE

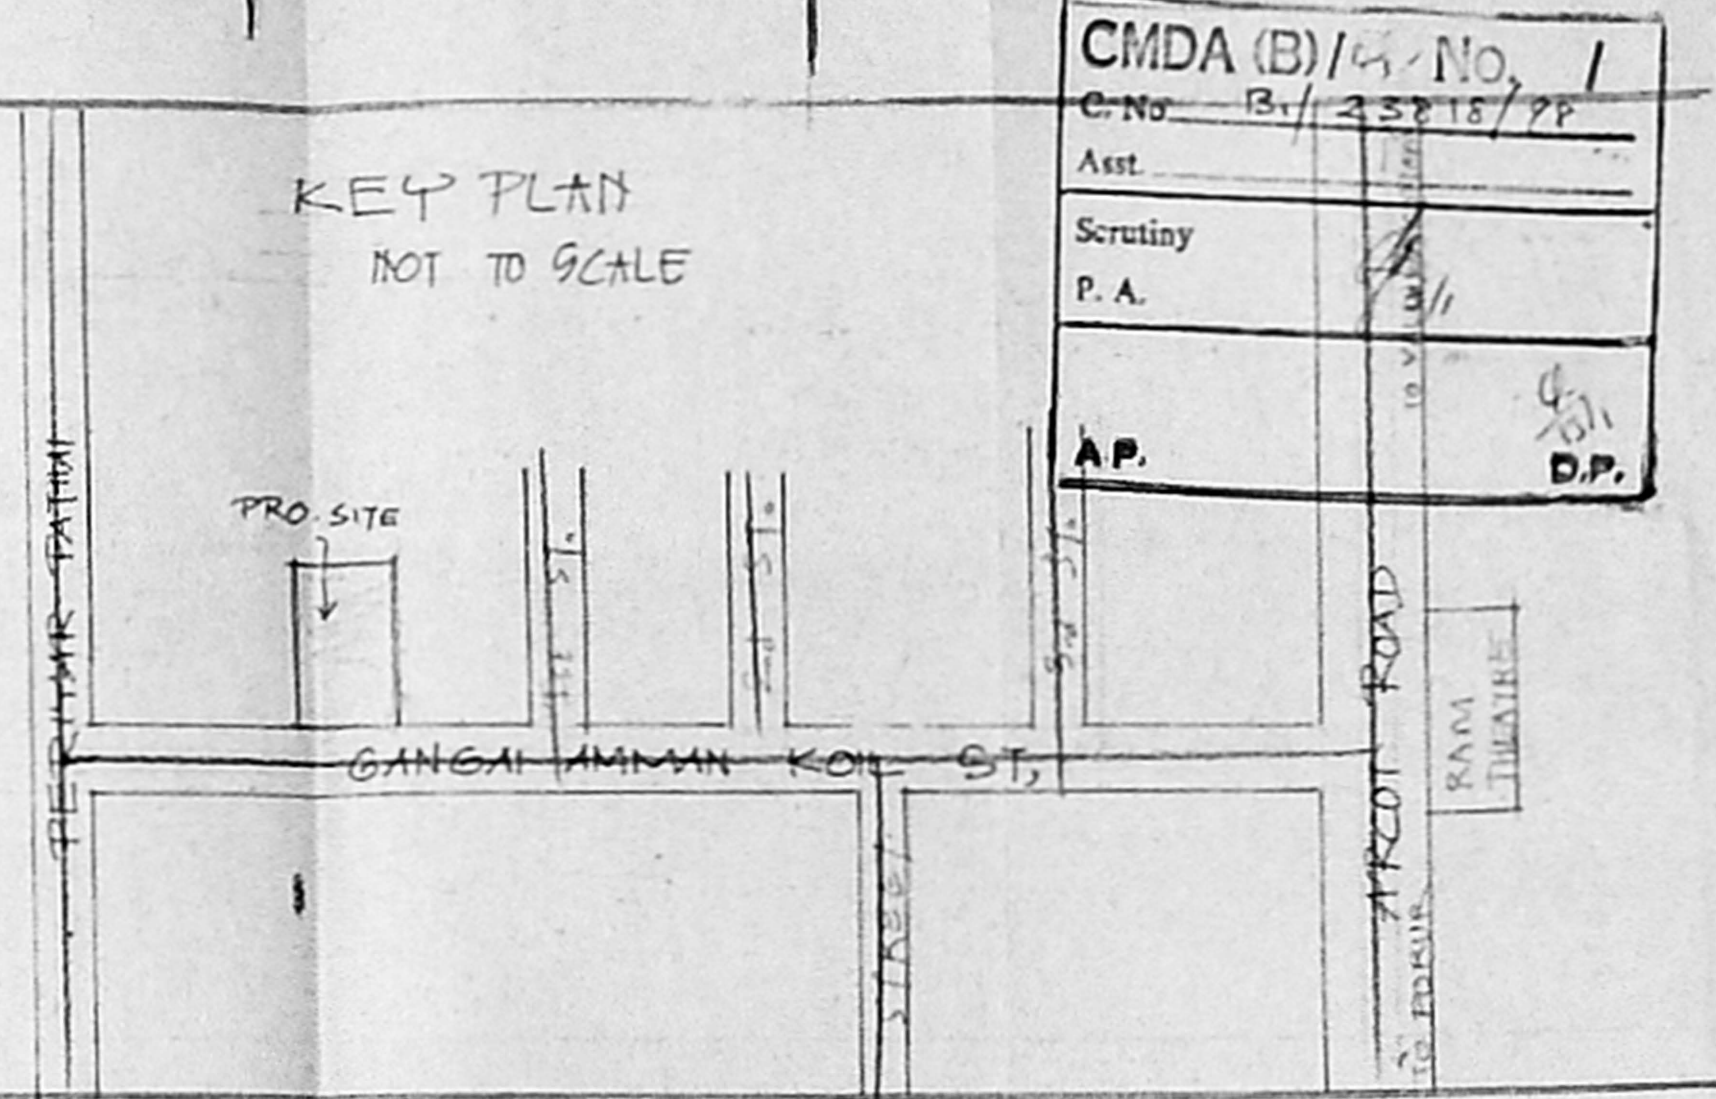


CMDA (B)/45/NO. 1
 C.No. B/123818/78
 Asst. _____
 Scrutiny P.A. _____
 A.P. _____
 D.P. _____

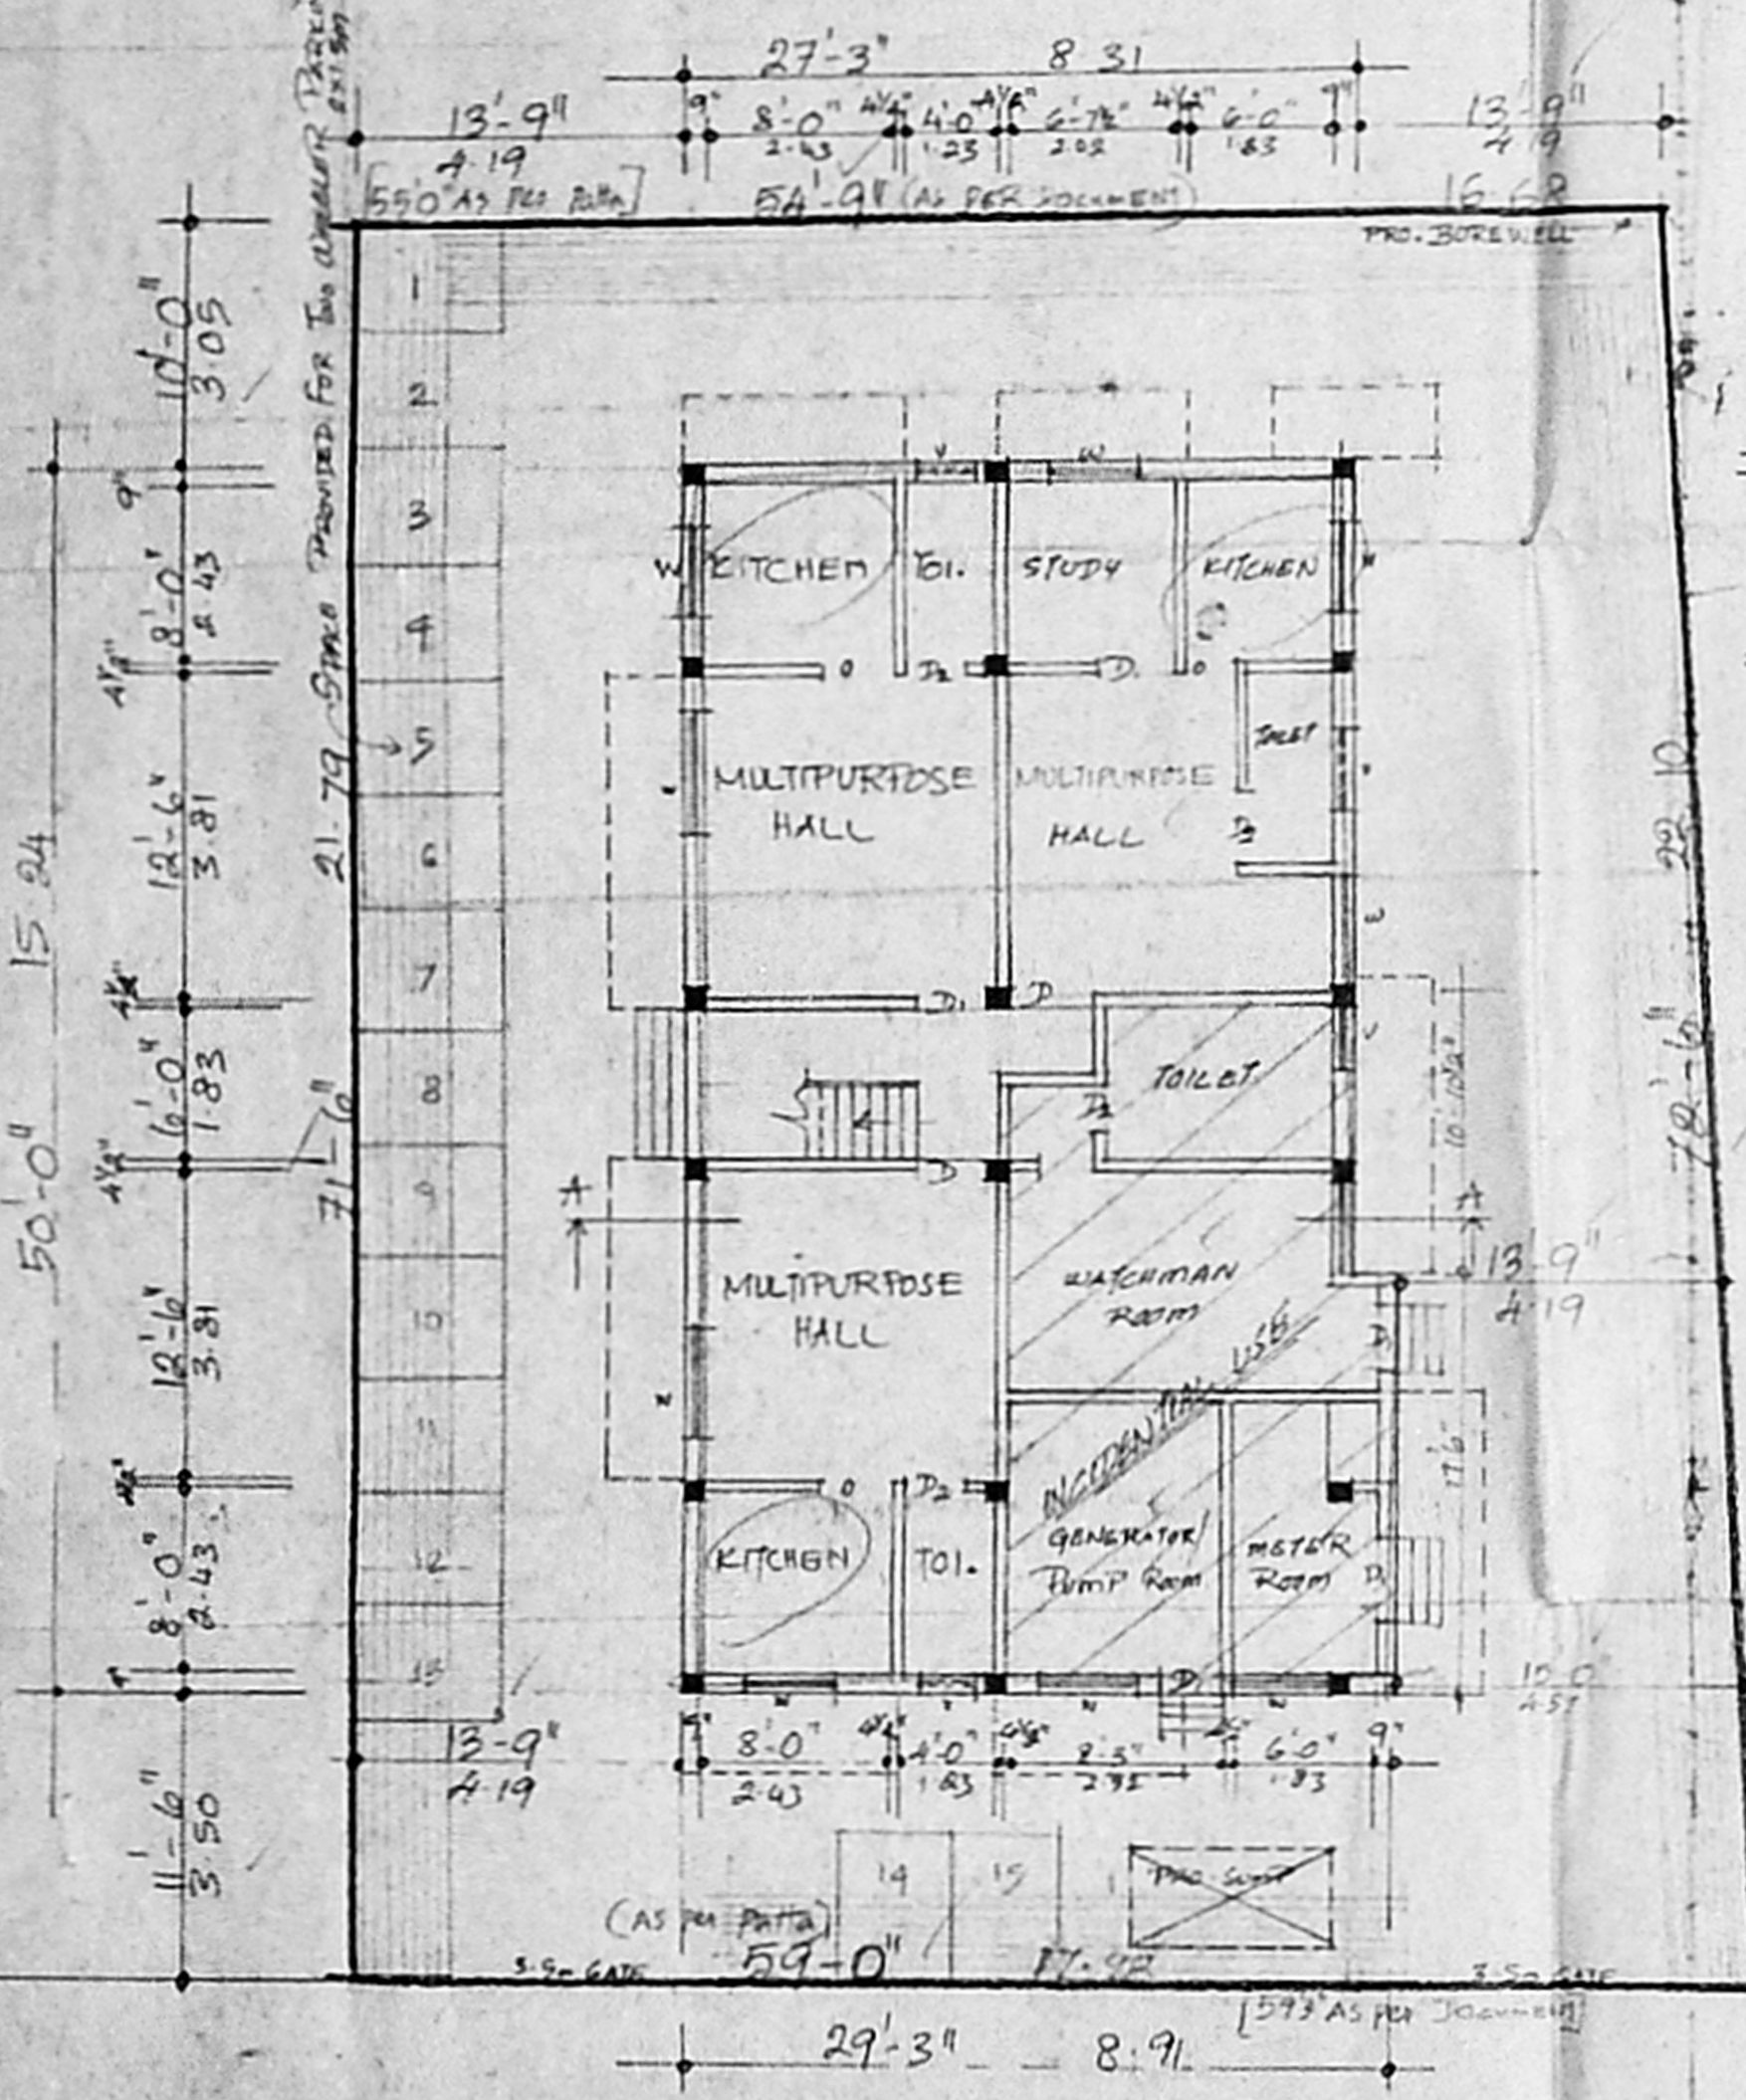


SITE CUM GROUND FLOOR PLAN
 GANGAI AMMAN KOIL ST. (400)

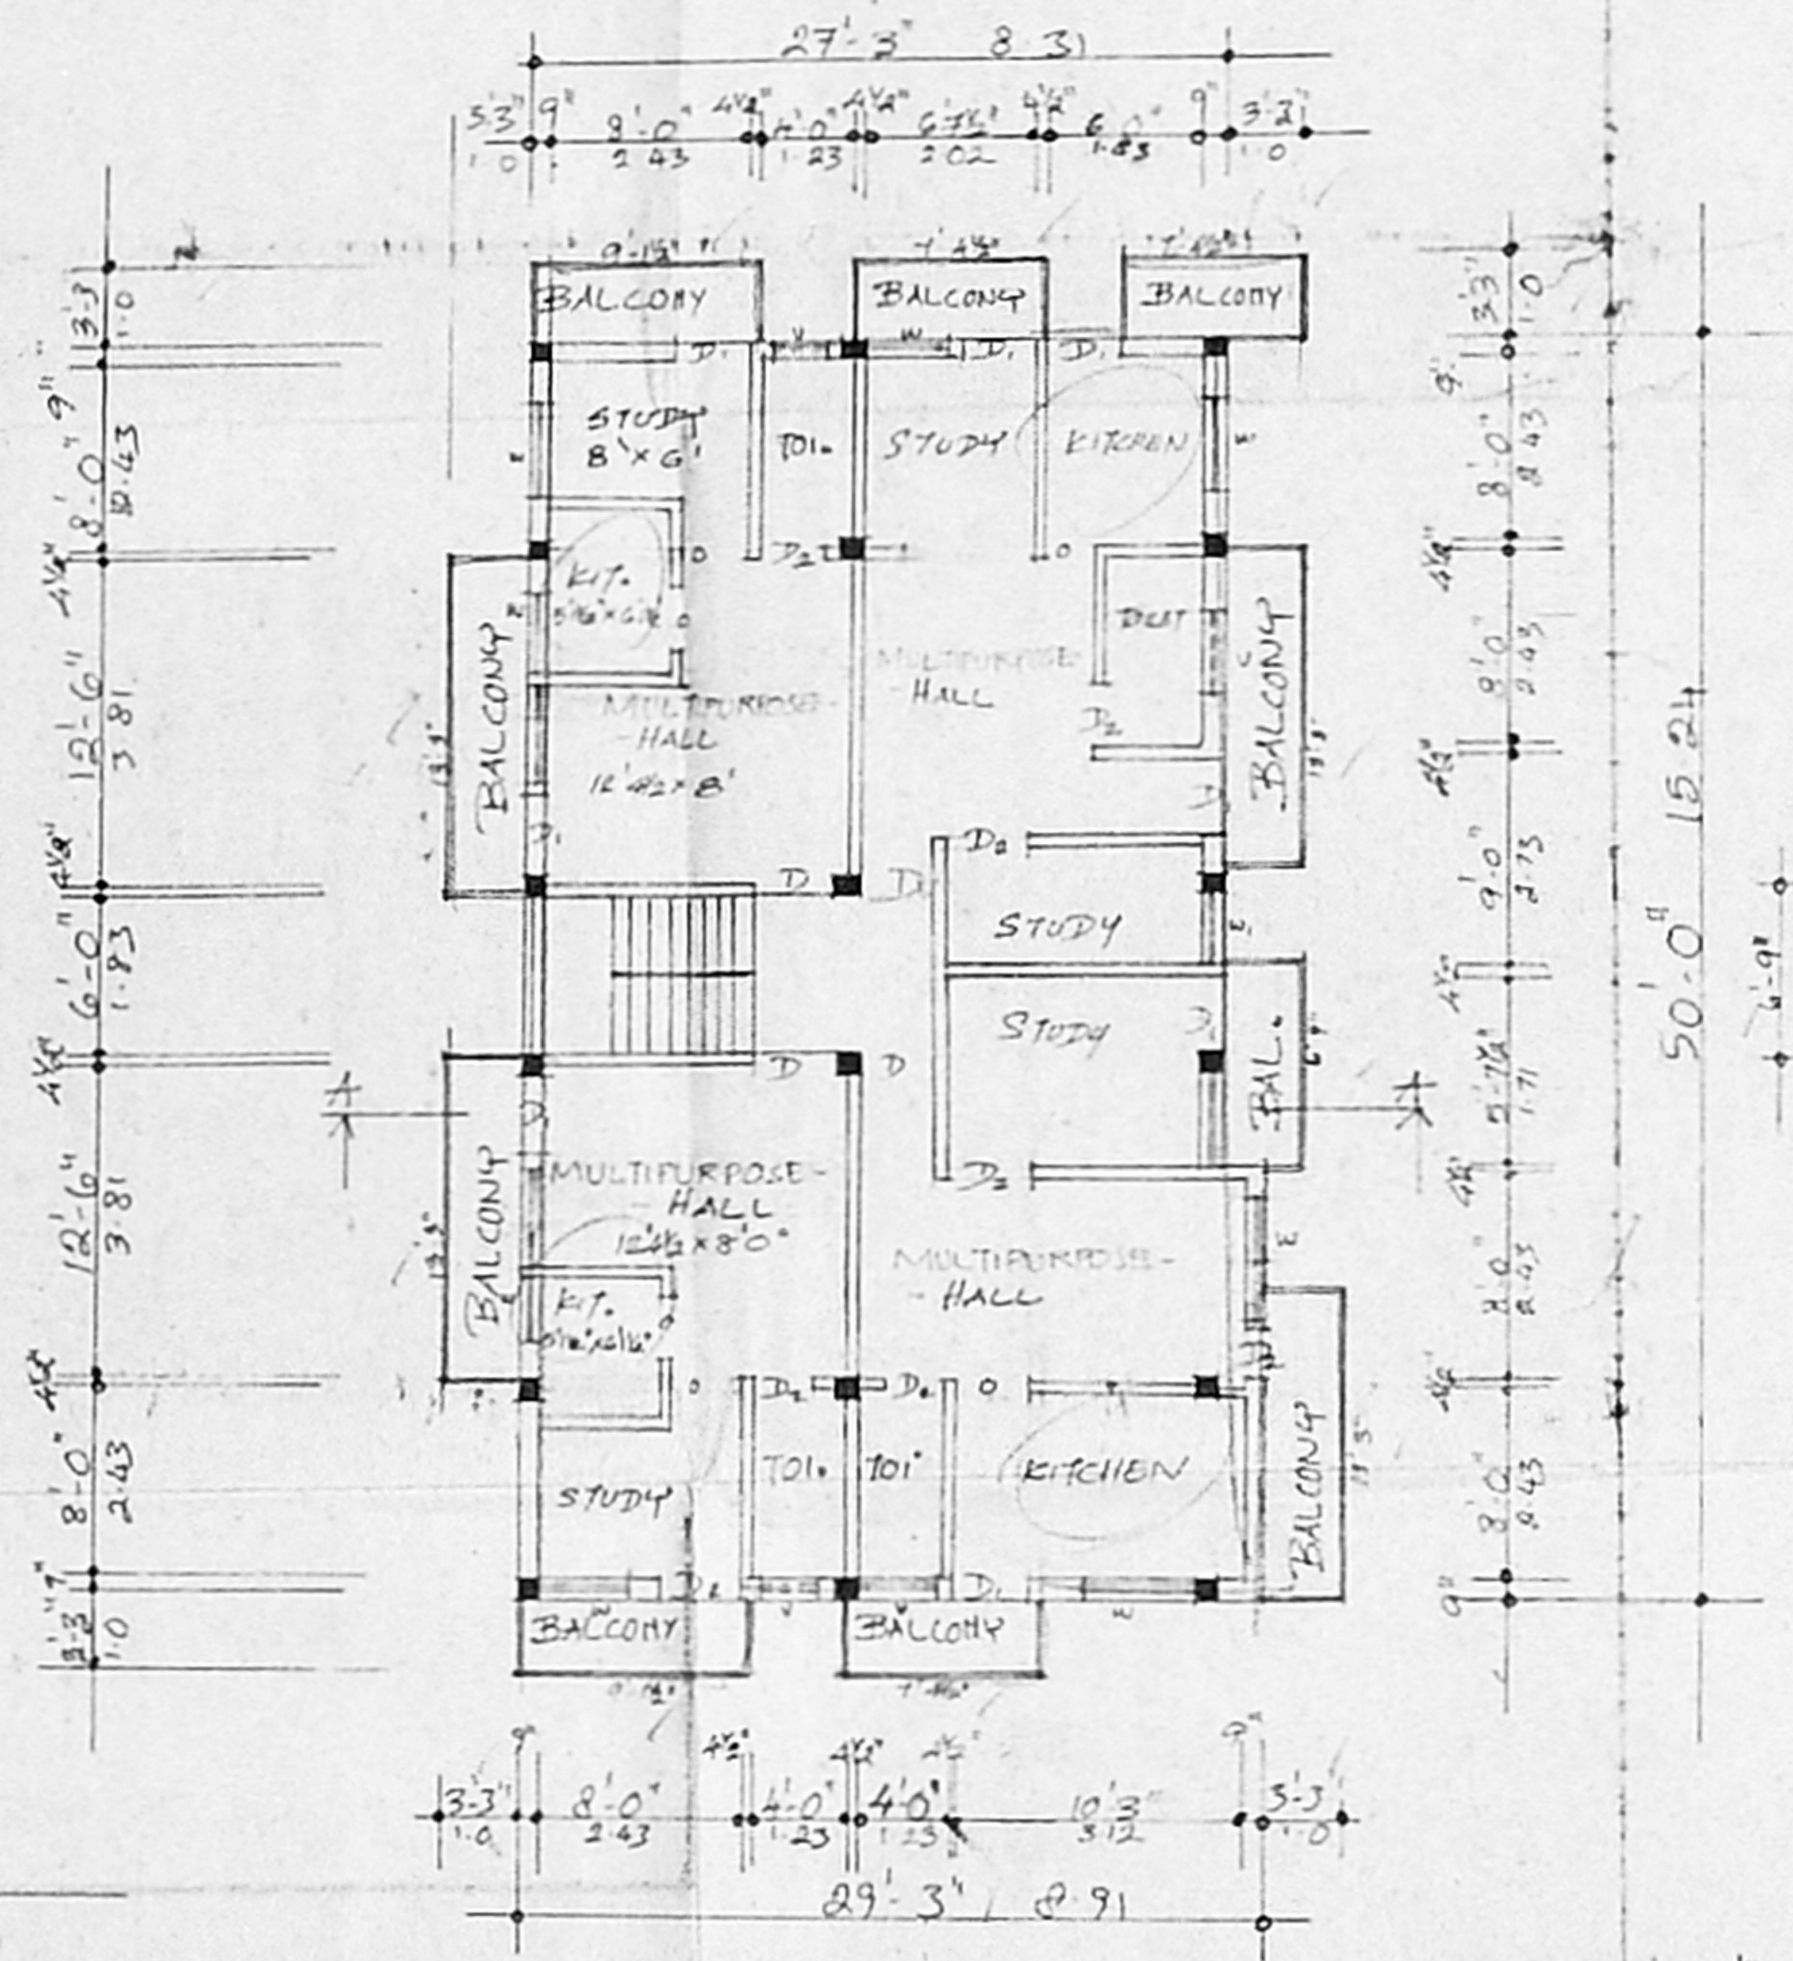


TYPICAL FLOOR PLAN
 1st, 2nd & 3rd FLOOR

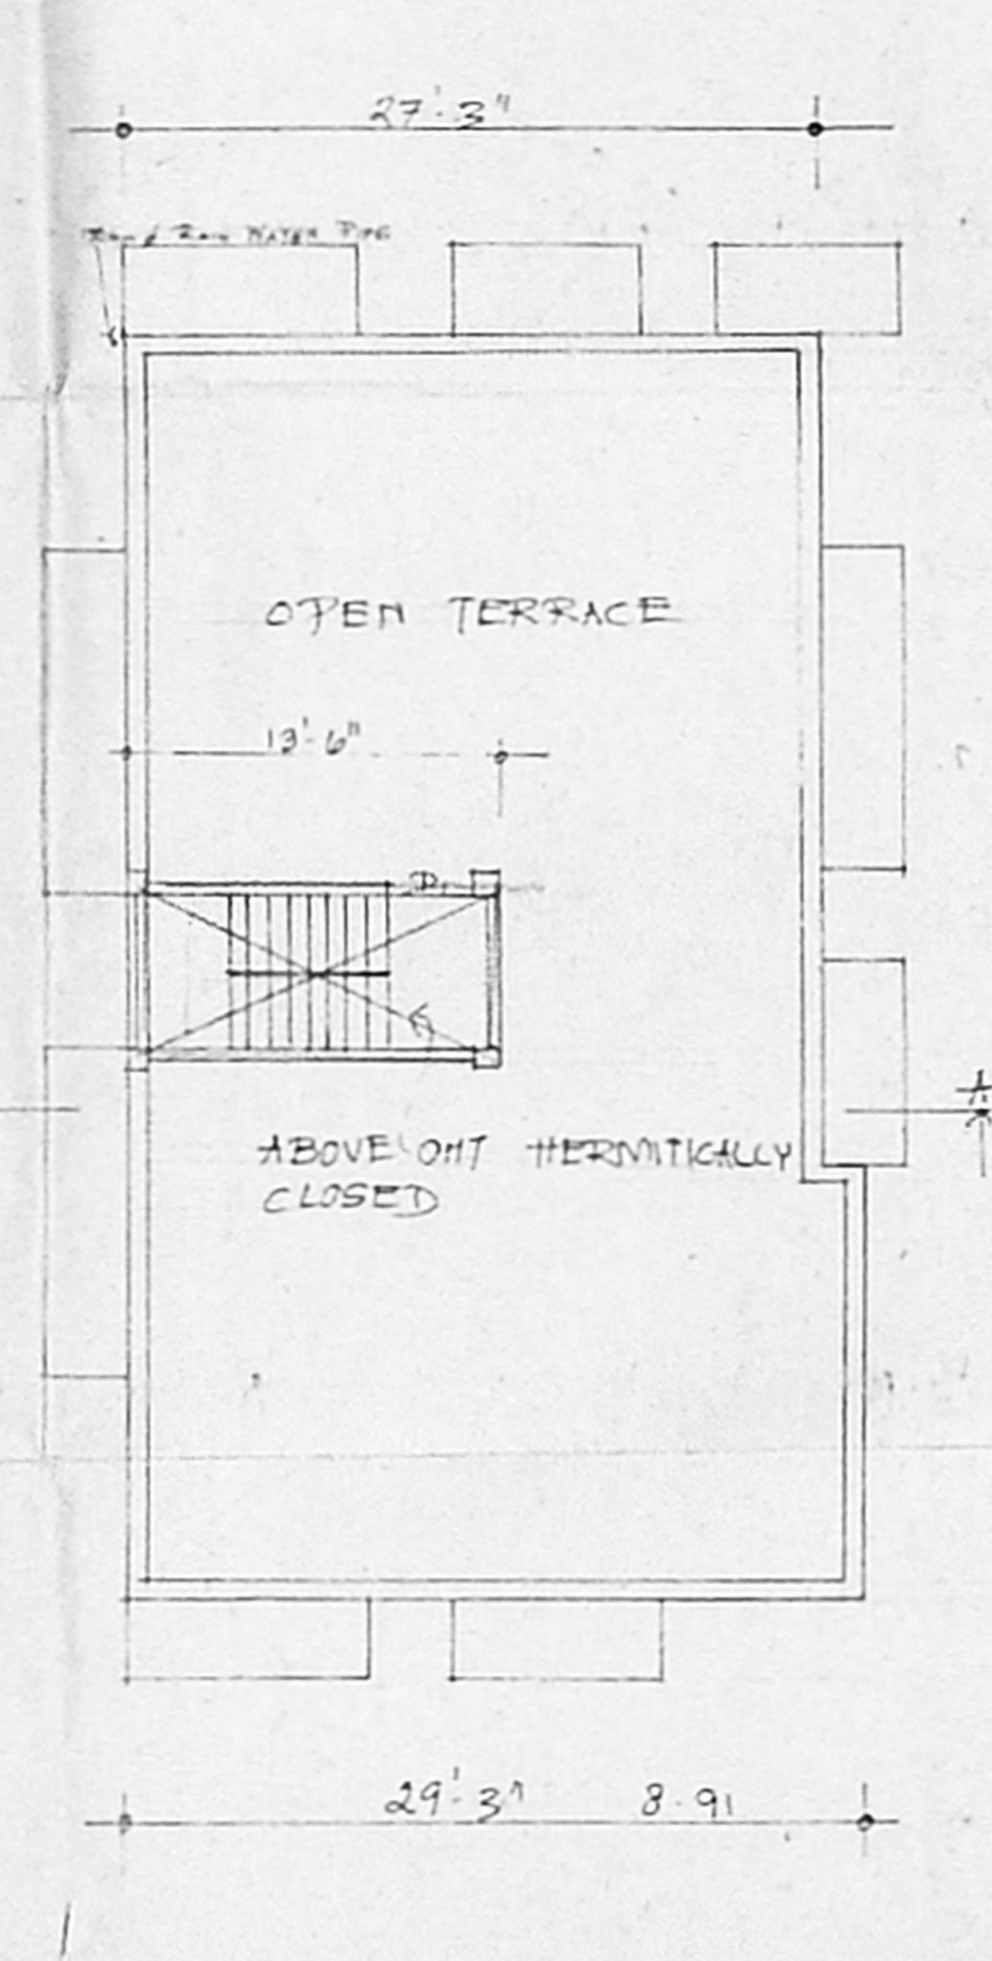


TERRACE FLOOR PLAN

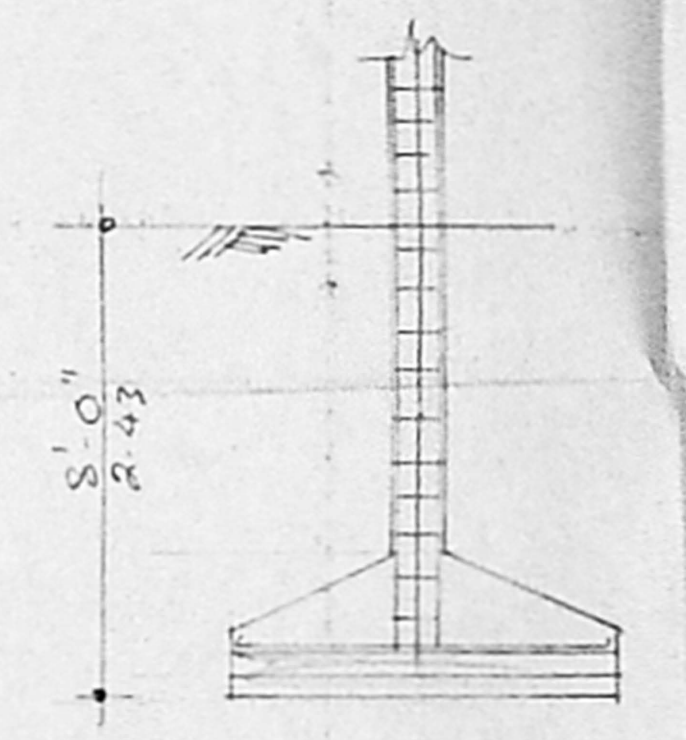

FOUNDATION DETAIL

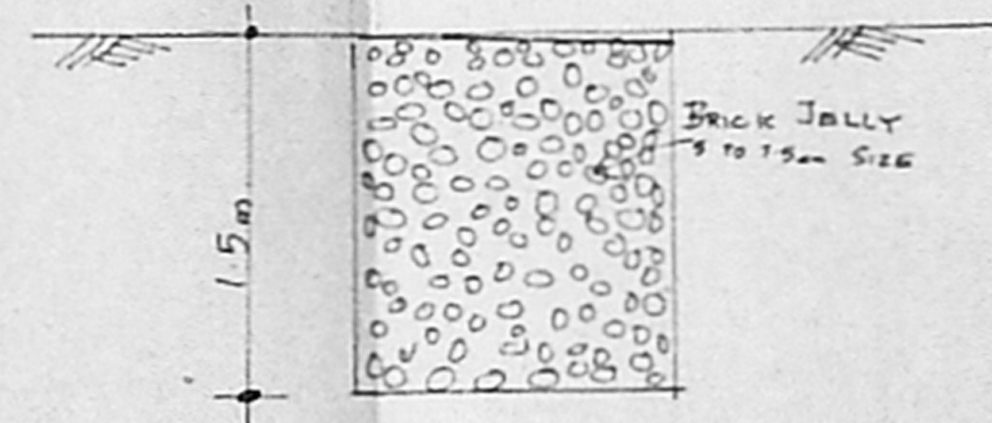

PERCOLATION TRENCH

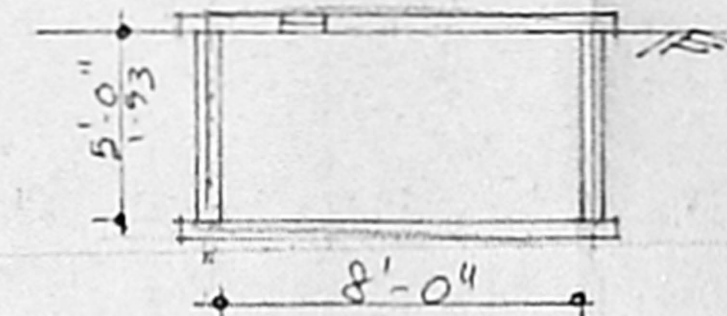

SUMP DETAIL

J. Krishnamoorthy
 Fr. T.G. KRISHNAMURTHY RAO
 Class I Licensed Surveyor (50/98/99)
 Corporation of Chennai,
 13, "Shree Anjaneya"
 11, Tambiah Road,
 WEST MAMBALAM, CHENNAI-600 033.

ARCHITECT / ENGINEER