




B/25740/97/98 B/B
 Planning Permit No. **APPROVED**
 SUBJECT TO THE CONDITIONS IN THIS OFFICE LETTER.
 No. B/2509/98 4'98
 FOR MEMBER SECRETARY
 CHENNAI METROPOLITAN
 DEVELOPMENT AUTHORITY
 CHENNAI-600 008.

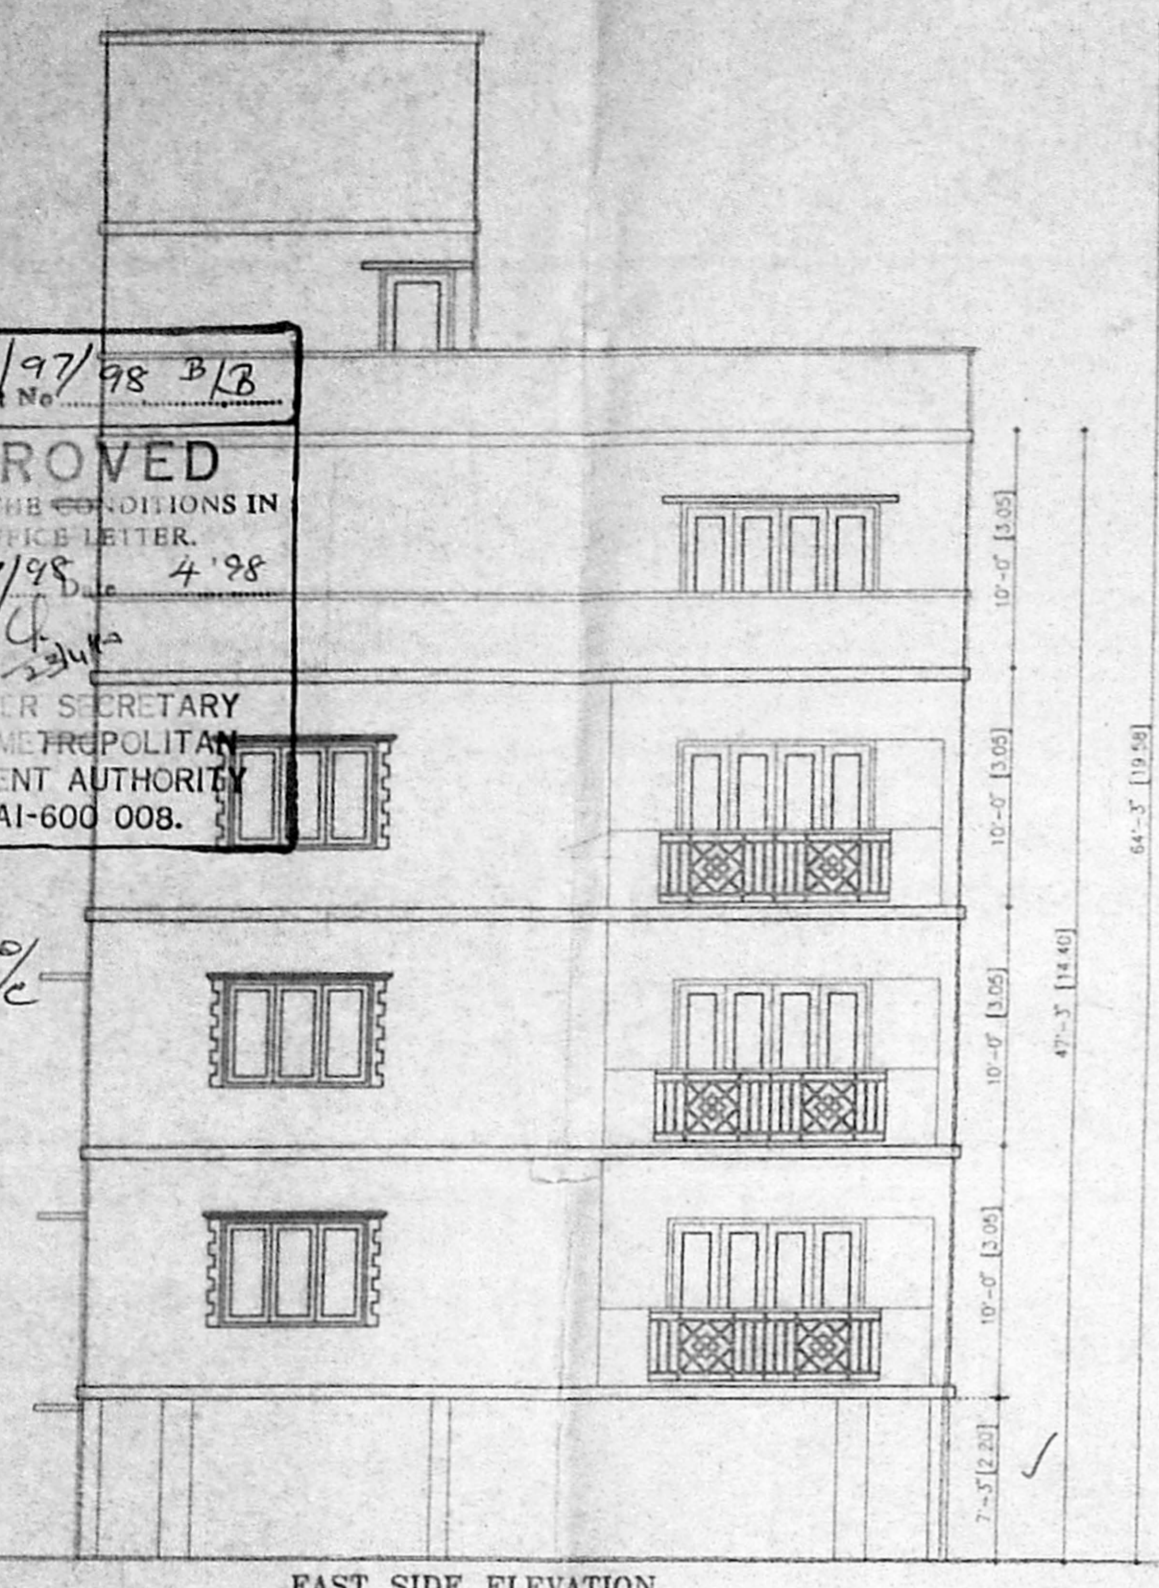

EAST SIDE ELEVATION.

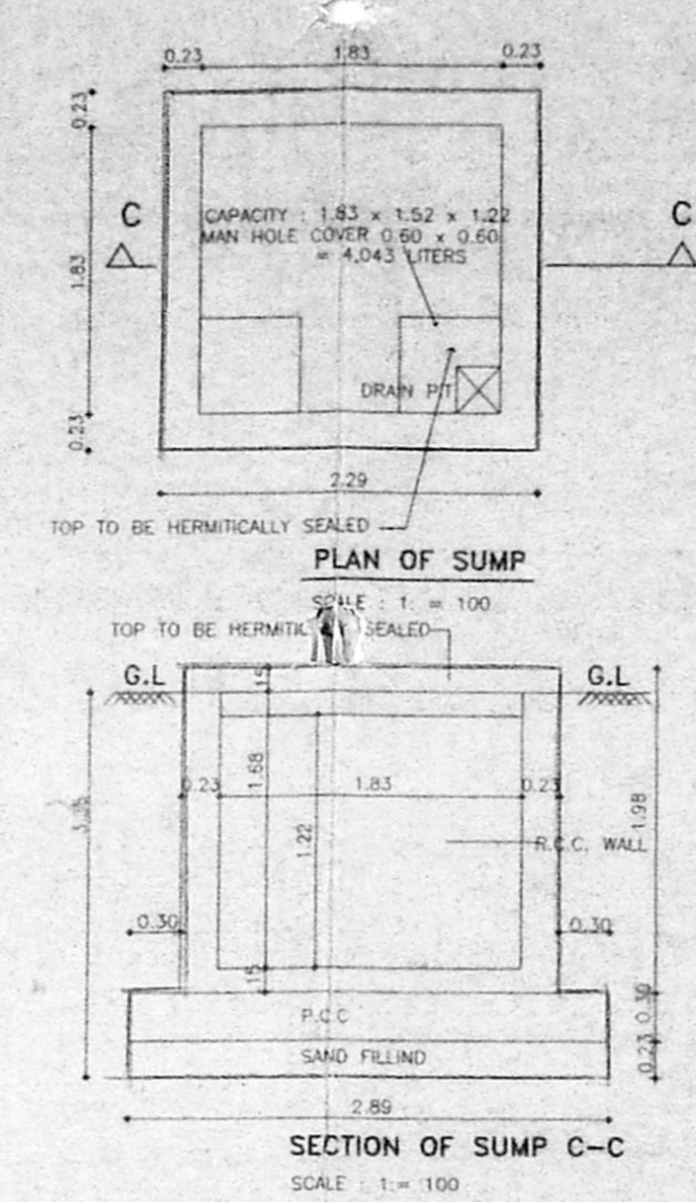


SECTION OF SUMP C-C
 SCALE: 1 = 100

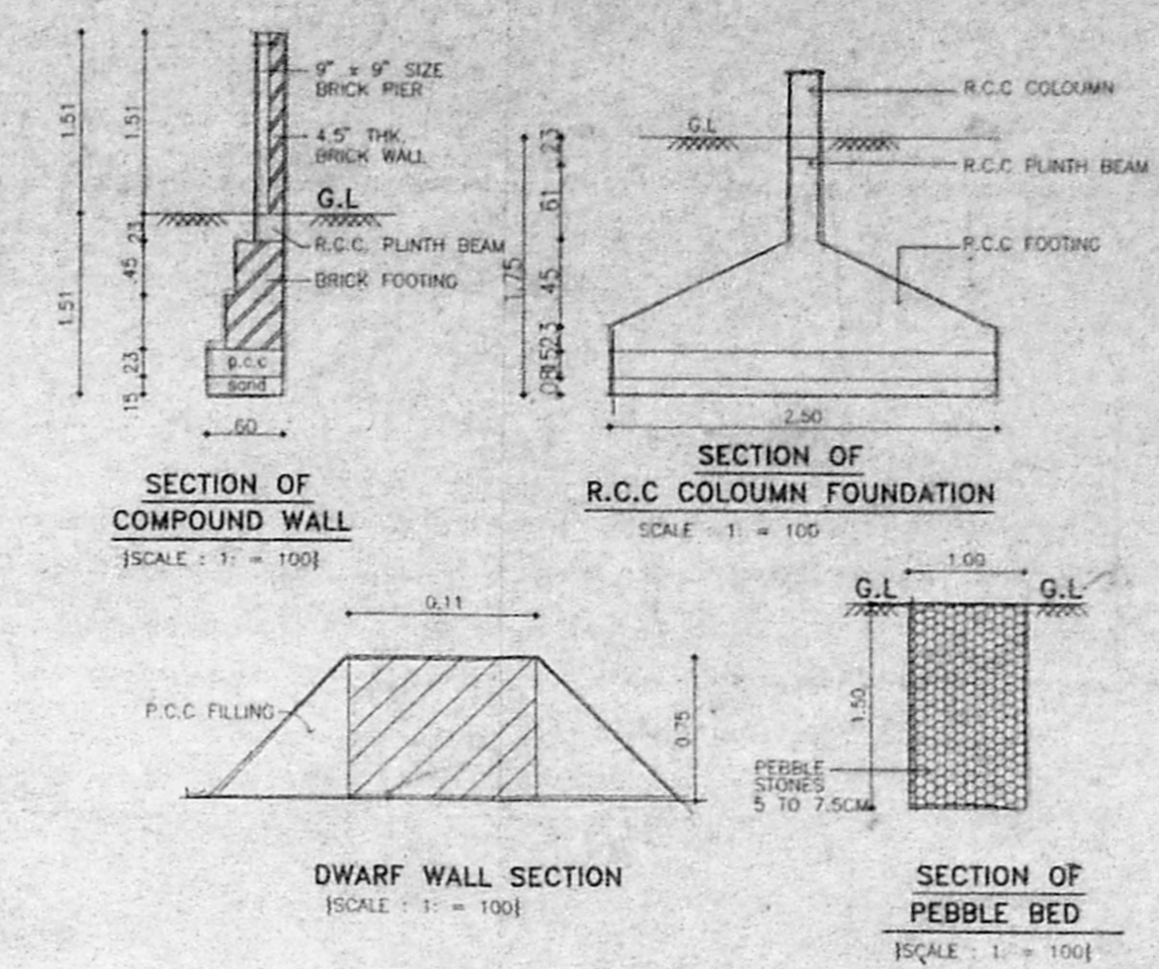


SECTION OF DWARF WALL
 SCALE: 1 = 100


SECTION OF PEBBLE BED
 SCALE: 1 = 100

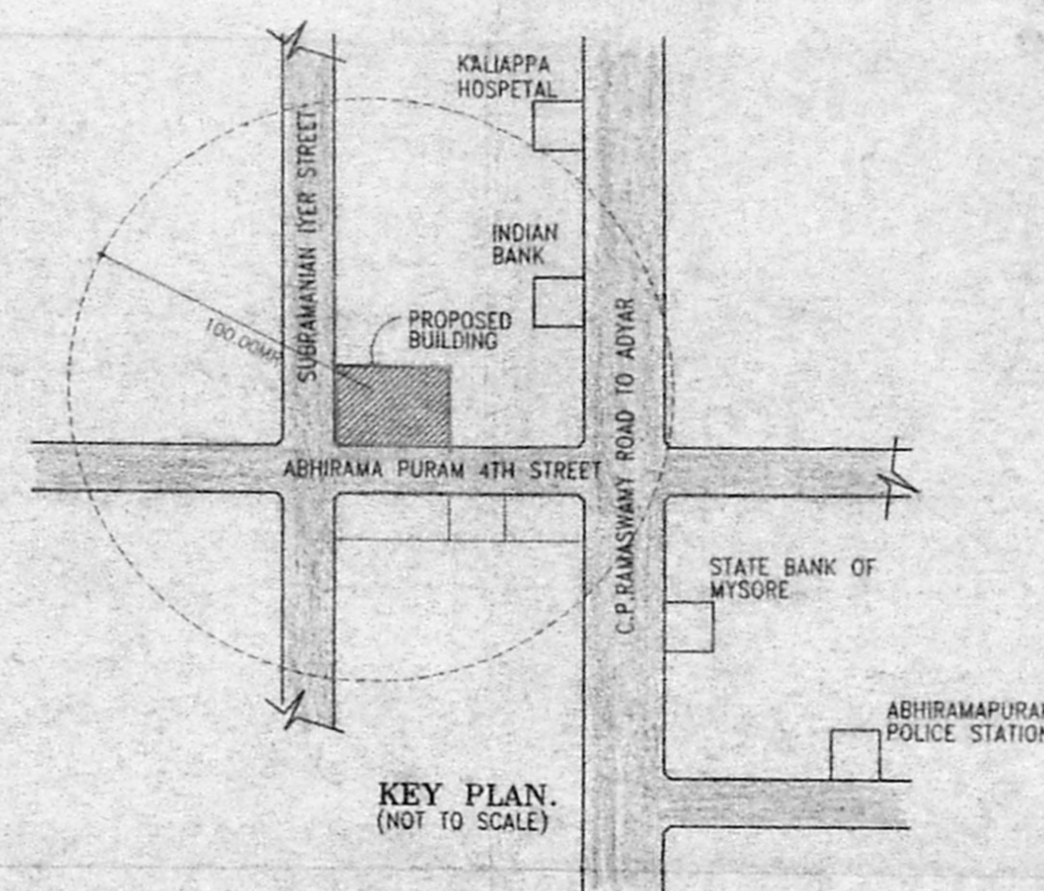

KEY PLAN.
 (NOT TO SCALE)

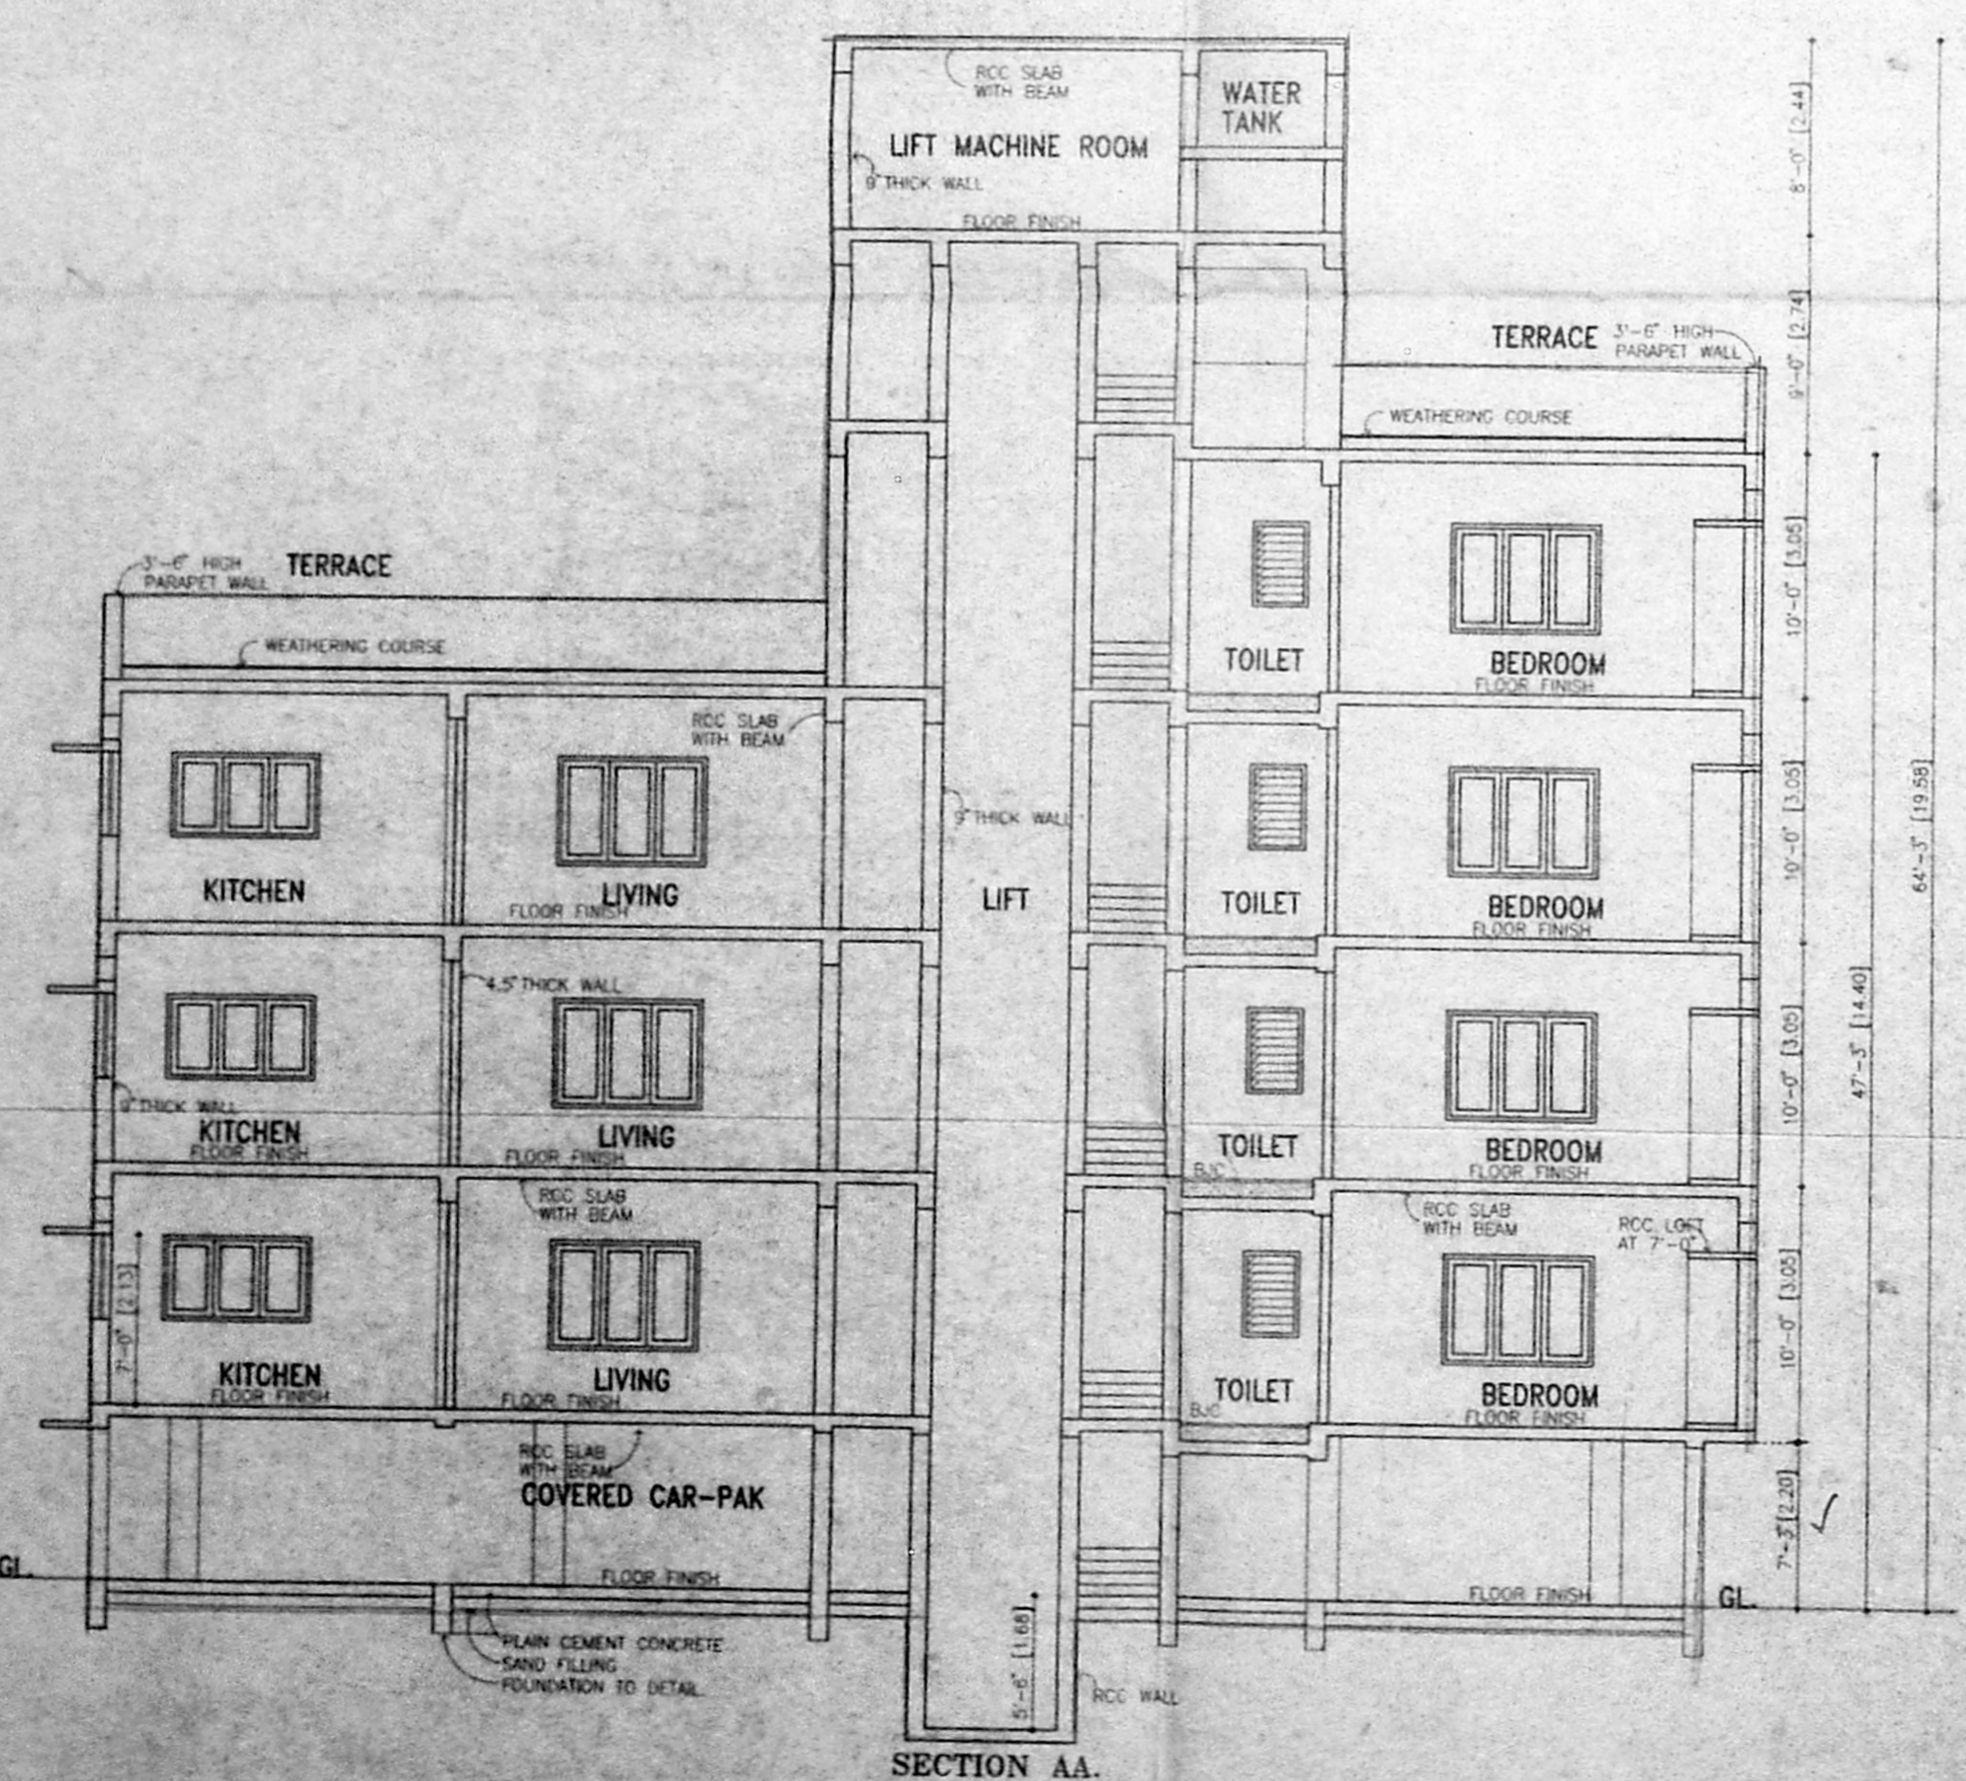

SECTION AA.

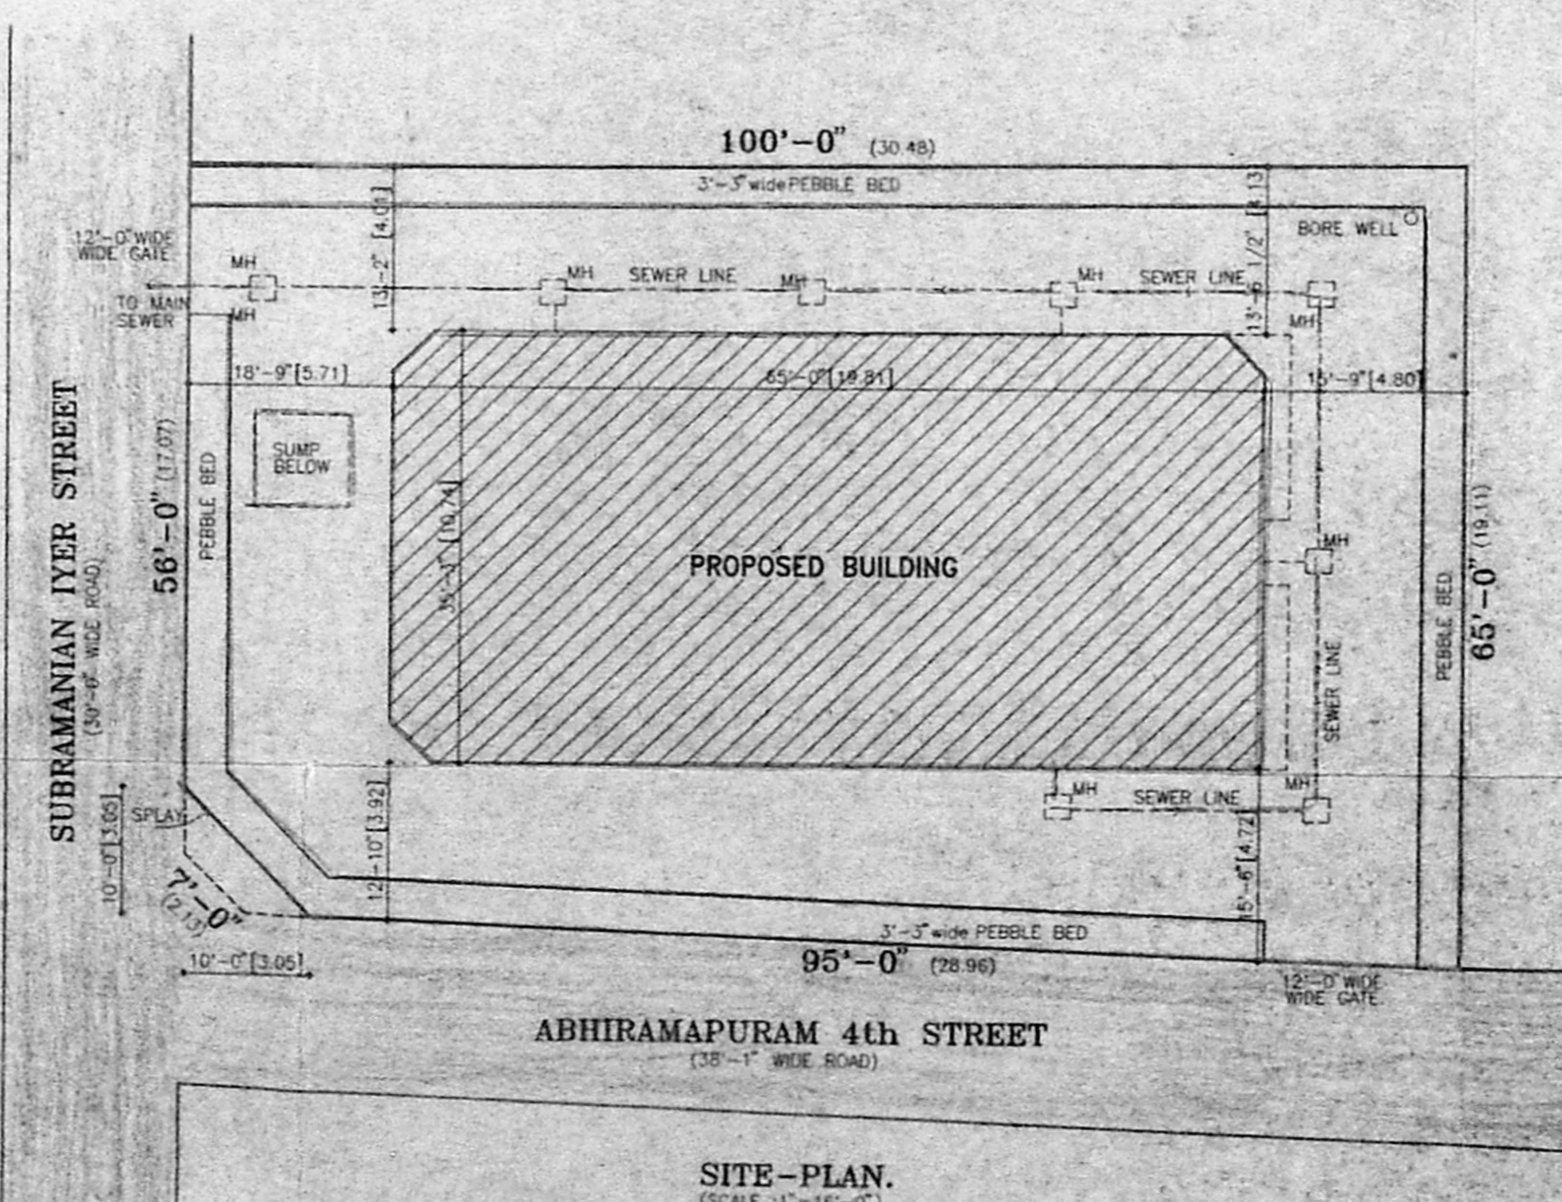

SITE-PLAN.
 (SCALE 1" = 16'-0")

Revised Plan
 Dt: 6.4.98
 PLOT AREA 538.83 sq.m 5800.00 SQ. FT.
 ALLOWABLE F.S.I. (5800.00x1.5) 8700.00 SQ. FT.
 F.S.I. ACHIEVED 1.48
 NO OF CARS PARKED 7
 NO OF CARS PROVIDED 7
 PLOT COVERAGE 40.90%

AREA	SQ.FT	SQ.M
STILT PARKING	210.22	19.53
1 st FLOOR	2372.27	220.39
2 nd FLOOR	2372.27	220.39
3 rd FLOOR	2372.27	220.39
4 th FLOOR	1292.43	120.07
TOTAL AREA	8619.46	800.77

CMDA (B)/PP No. 1
 C. No. B/2509/98
 Asst. *Pr*
 13/11/98
 A.P. *J. S. M. P.* D.P.

COUR INDICATION
 PROPOSED ROAD
 BOUNDARY
 SEWER LINE

OWNERS SIGNATURE

A. VENKAT, B.A.R.C.H.
 ARCHITECT, LICENSED SURVEYOR
 Class - I, No.331.
 12B, T.T.K. ROAD,
 ALWARPET, MADRAS-600 018
 TEL NO: 4997465.

nataraj & venkat
 Architects
 128, T.T.K. ROAD
 Alwarpet,
 Chennai - 18.
 TEL: 499 74 65
 JOB TITLE

PROPOSED APARTMENT BUILDING AT
 DOOR NO:60,61
 ABHIRAMAPURAM 4th STREET,
 ALWARPET, CHENNAI - 18
 R.S. NO -3665/9 BLOCK NO -72
 MYLAPORE, TRIPPLICANE TALUK,
 CHENNAI DISTRICT.

DRAWING TITLE
 CORPORATION DRAWING

DRAWN
 M.RAM
 SCALE
 1:100 (1"=8'-0")

CHECKED
 DATE
 16-12-97