
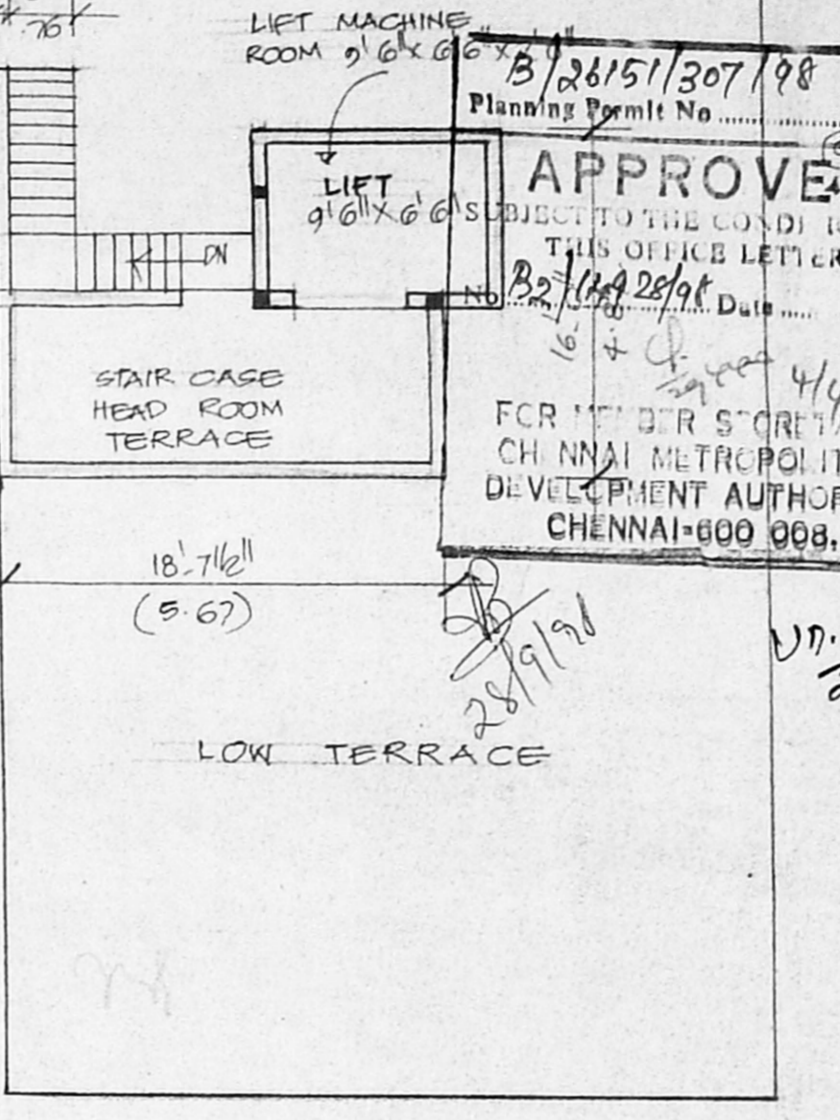
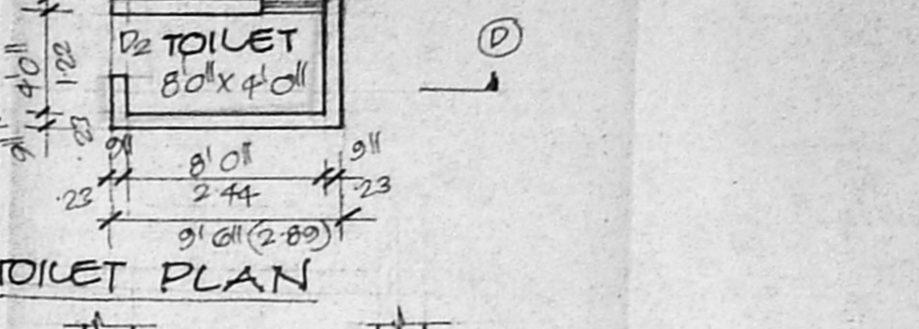


FOUNDATION DETAIL


DETAIL OF SUMP

CMDA B/1 No. 1
C. No. B2/14228/96
Asst. Scrutiny P. A. 118/96
V.P. No. 118/96
A.P. 118/96
D.P.

APPROVED
FOR THE SECRETARY
CHENNAI METROPOLITAN
DEVELOPMENT AUTHORITY
CHENNAI-600 008.
Date: 9.9.88

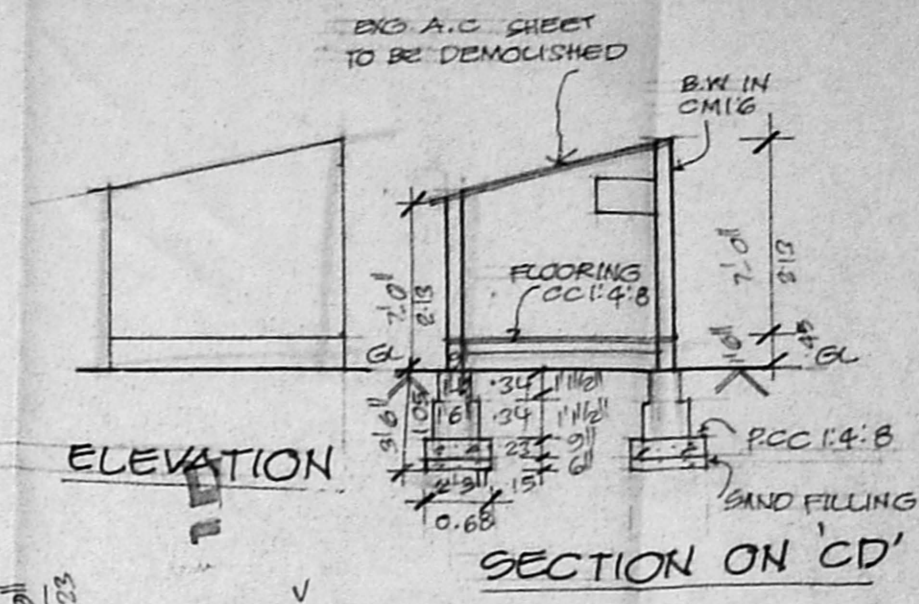

LIFT MACHINE ROOM PLAN

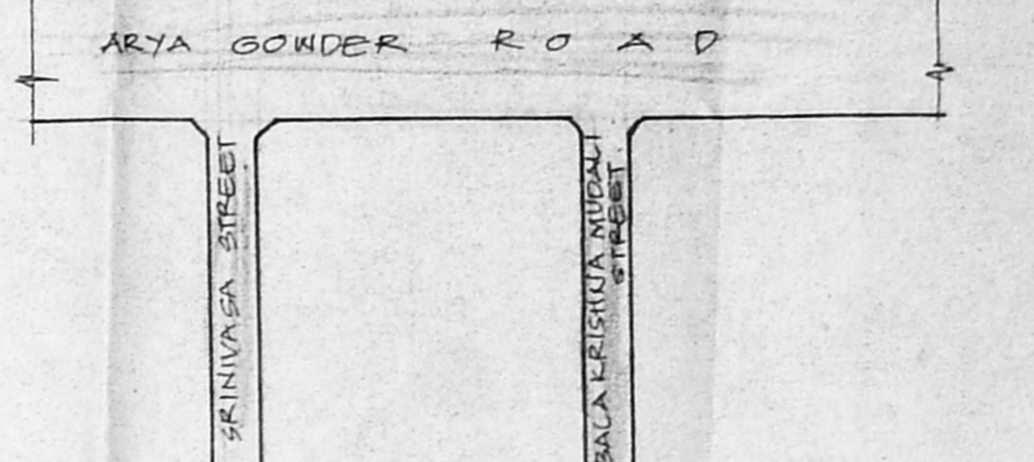

KEY PLAN (NOT TO SCALE)

PLAN SHOWING THE PROPOSED RESIDENTIAL CUM COMMERCIAL BUILDING IN DOOR NO. 52, ARYA GOWDER ROAD, WEST MAMBALAM, CHENNAI 33, BLOCK NO. 39, T.S. NO. 20, KOPAMBAKKAM VILLAGE, CHENNAI CORPORATION DIVISION NO. 125.
SCALE : 1 INCH = 8 FEET (OR) 1:80

JOINERY

RS	ROLLING SHUTTER	6'0" x 7'0"	1.83 x 2.13
D	DOOR	3'0" x 7'0"	0.91 x 2.13
D1	DOOR	2'0" x 7'0"	0.76 x 2.13
D2	DOOR	2'0" x 7'0"	0.76 x 2.13
W	WINDOW	5'6" x 4'6"	1.67 x 1.37
W1	WINDOW	4'6" x 4'6"	1.37 x 1.37
W2	WINDOW	3'6" x 4'6"	1.05 x 1.37
W3	WINDOW	3'0" x 4'6"	0.91 x 1.37
V	VENTILATOR	2'6" x 2'0"	0.76 x 0.61
JW	JALCY WORK	7'3" x 4'0"	2.20 x 1.22
RS/V	ROLLING SHUTTER / VENTILATOR	6'0" x 7'0" / 10'1" x 6'0"	1.83 x 2.13 / 3.03 x 1.83

AREA DETAIL

PLOT AREA : 5472 SQ. FT (OR) 508.34 M²
 PRO. G.F. AREA : 1870 SQ. FT (OR) 173.72 M²
 PRO. FF AREA : 2037 SQ. FT (OR) 189.23 M²
 SF. AREA : 2037 SQ. FT (OR) 189.23 M²
 T.F. AREA : 2037 SQ. FT (OR) 189.23 M²
 TOTAL AREA : 7981 SQ. FT (OR) 741.41 M²
 COVERAGE : 37.22%
 F.S.I : 1.46

COLOUR INDEX


PRO. AS SHOWN []
 ROAD AS SHOWN []
 BOUNDARY AS SHOWN []
 LAND LEFT FOR ROAD WIDENING []
 DEMOLISHED AS SHOWN []

OWNER: [Signature]


R. SELVAM, B.E. AMIE, C.Eng (I), A.I.V.
 Consulting Civil Engineer
 Approved Valuer
 Class-I, R
 Corporation of Chennai
 No. 1/32, [Address]
 CHENNAI-600 050.
 LICENSED SURVEYOR

ELEVATION


SECTION ON 'AB'

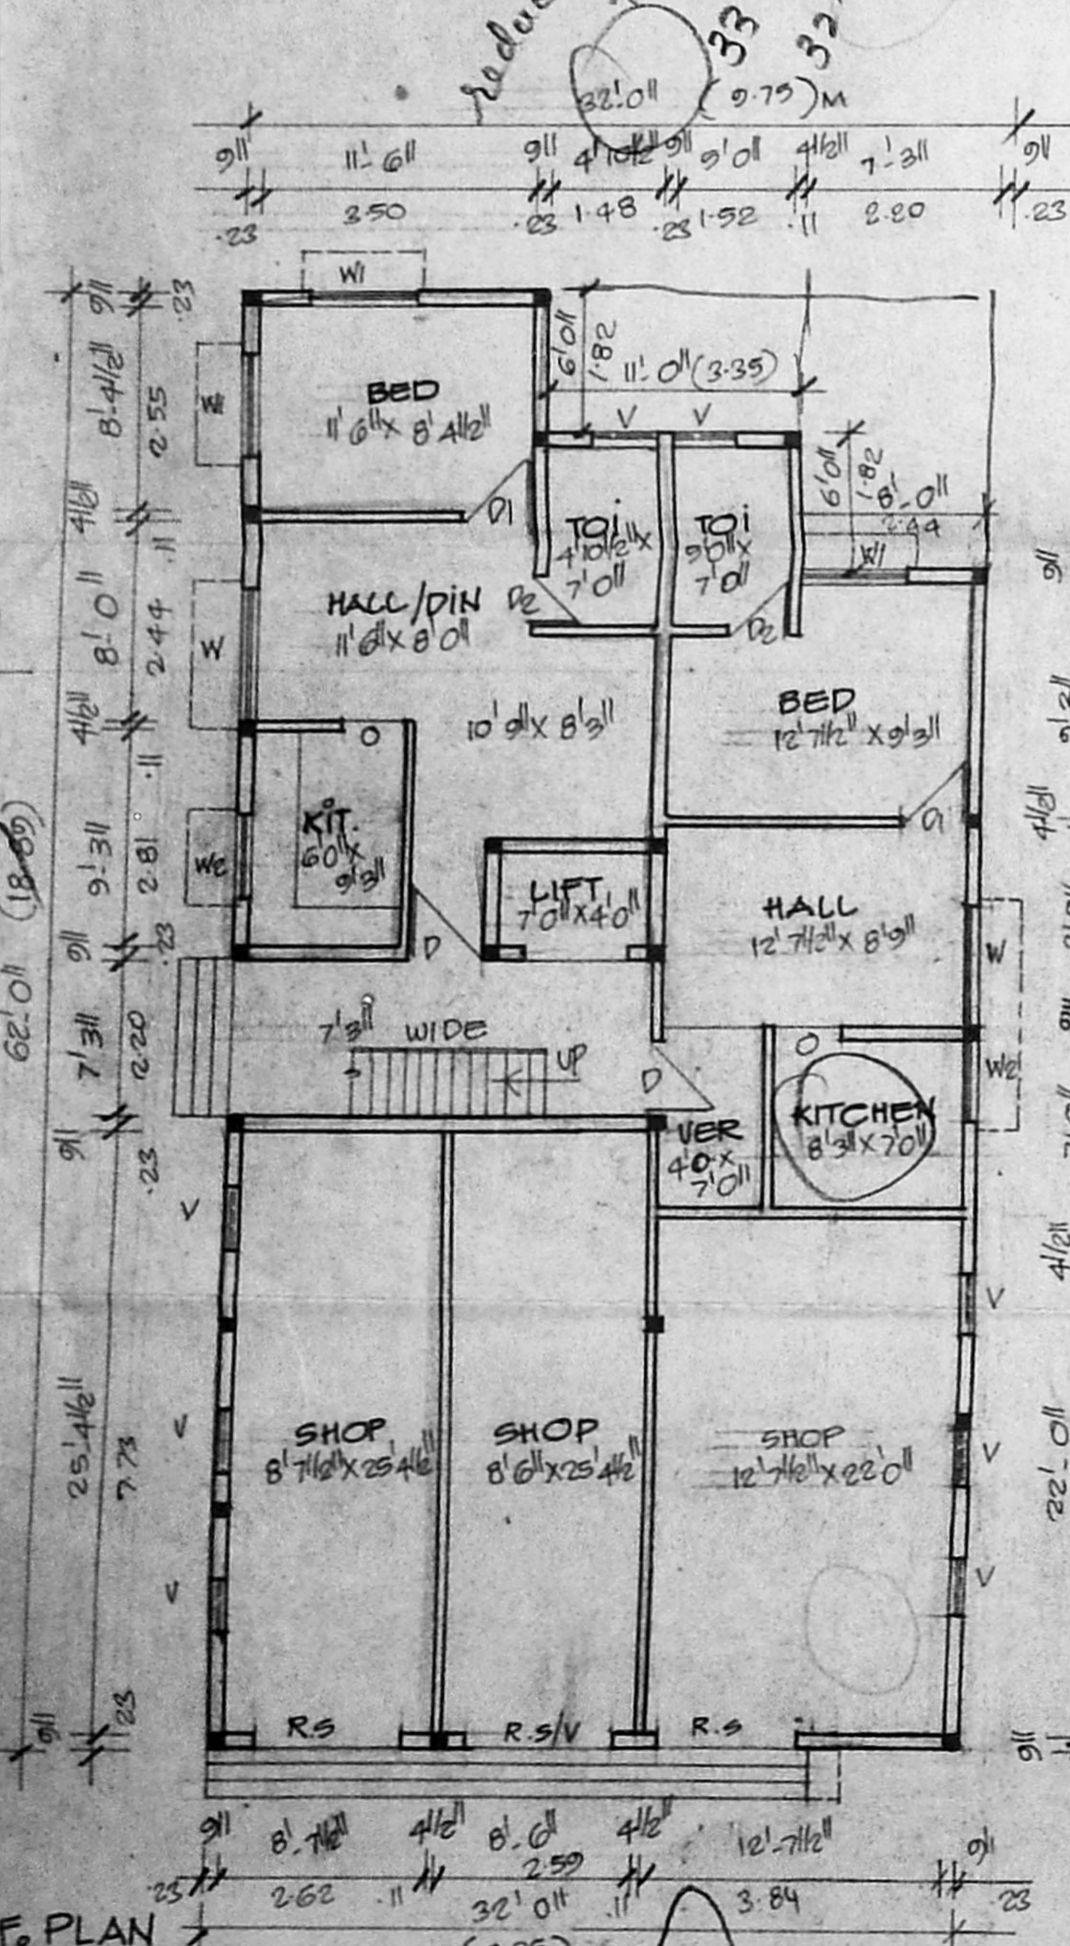


G.F. PLAN

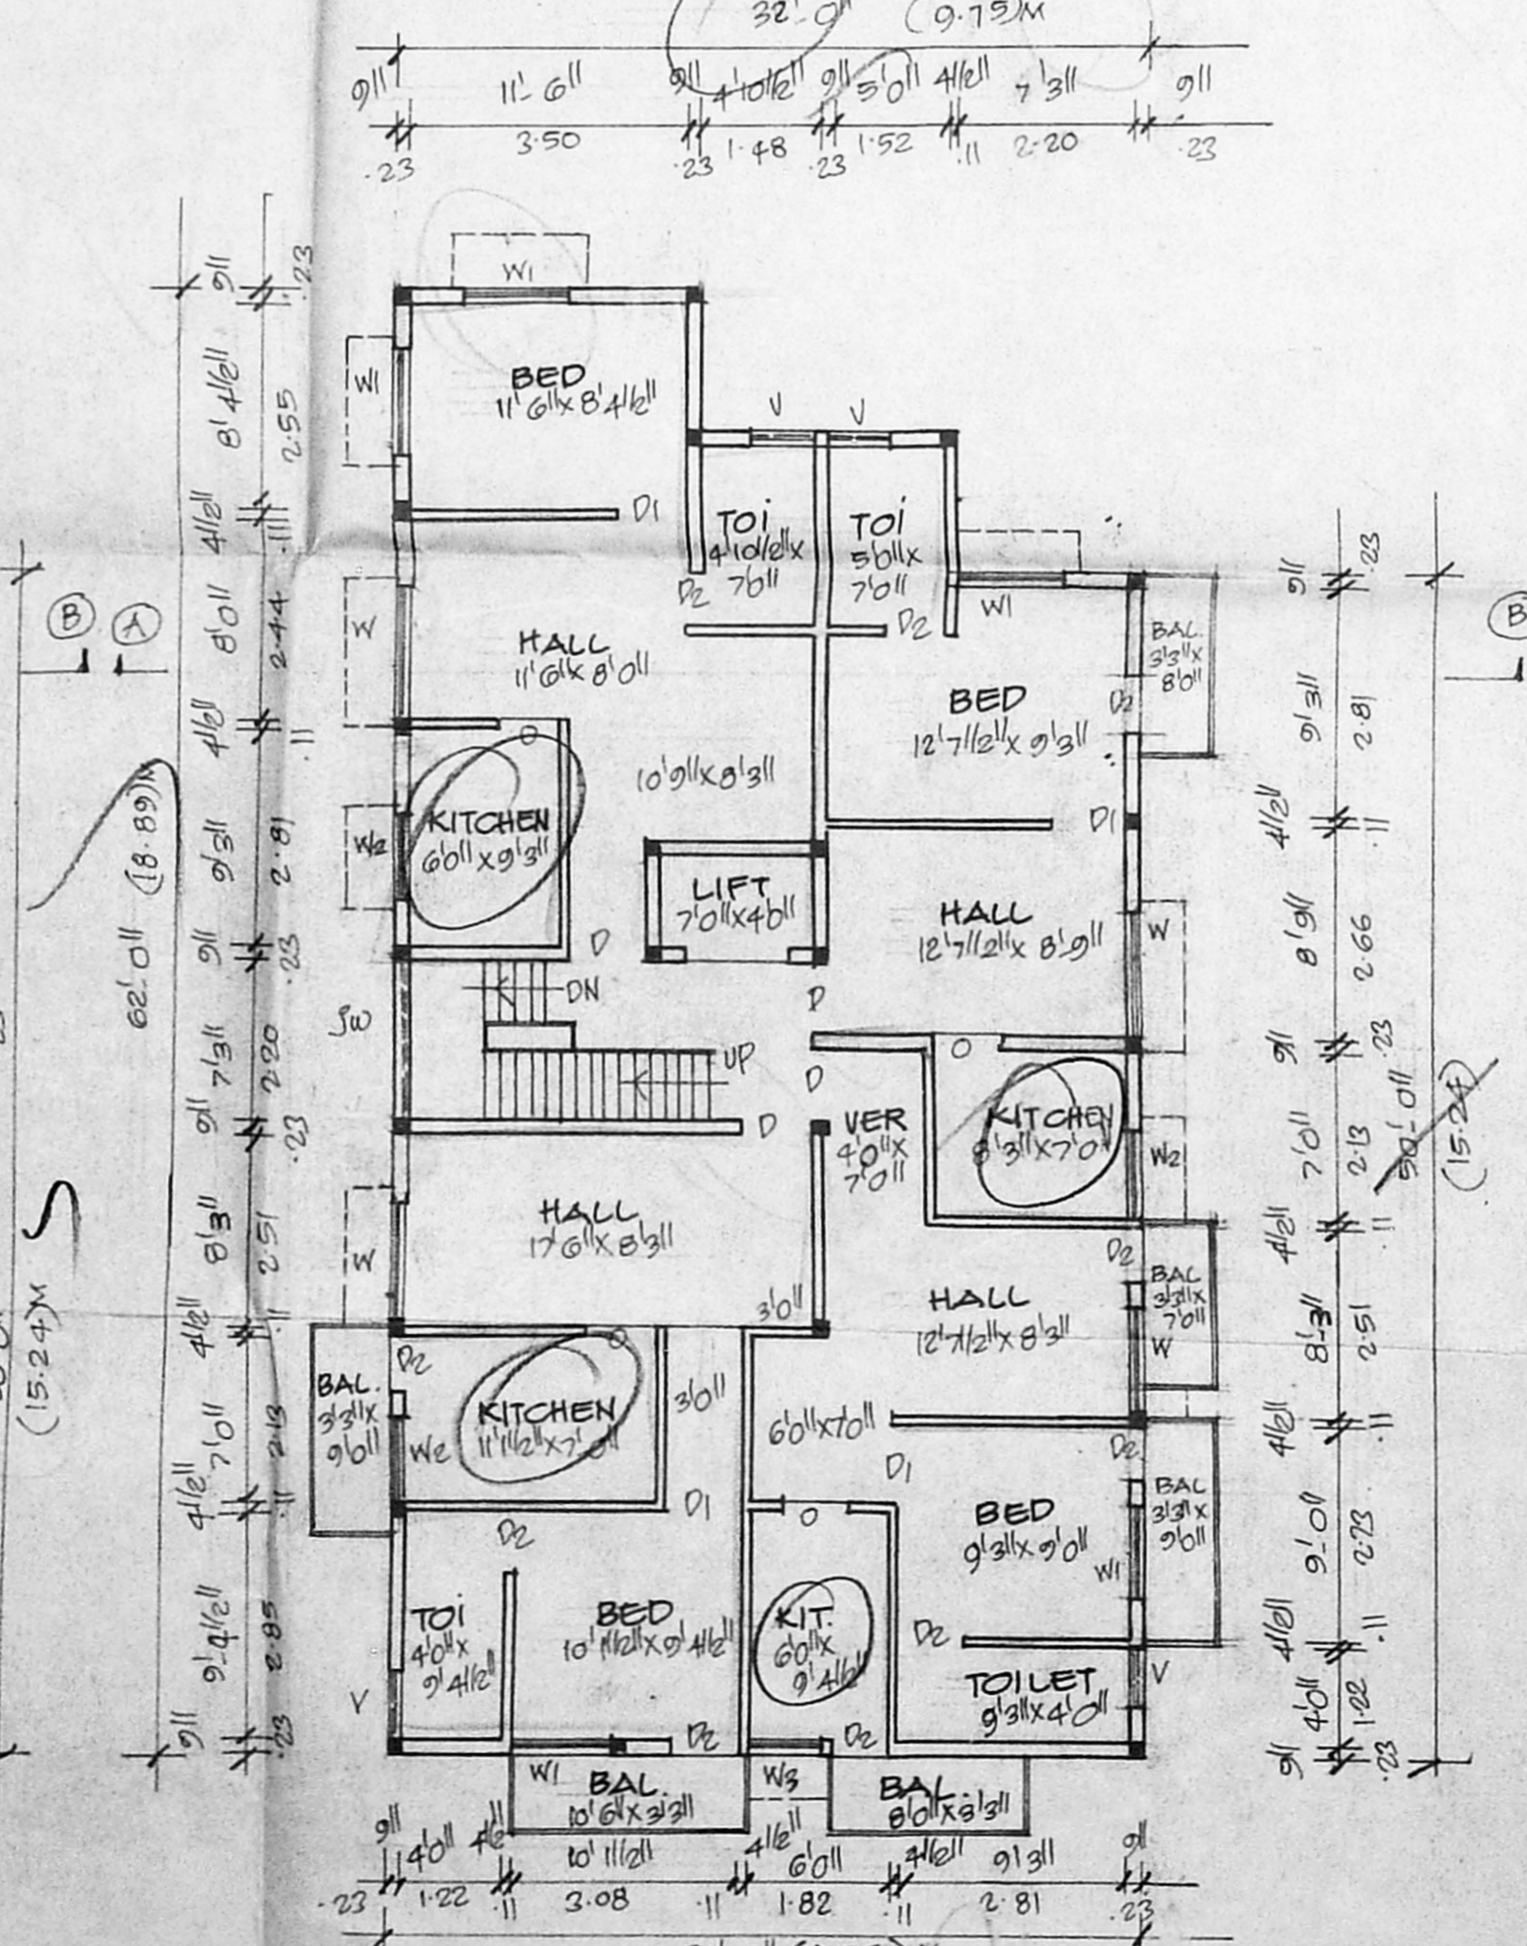

TYPICAL FLOOR PLAN (FIRST, SECOND & THRD FLOOR)

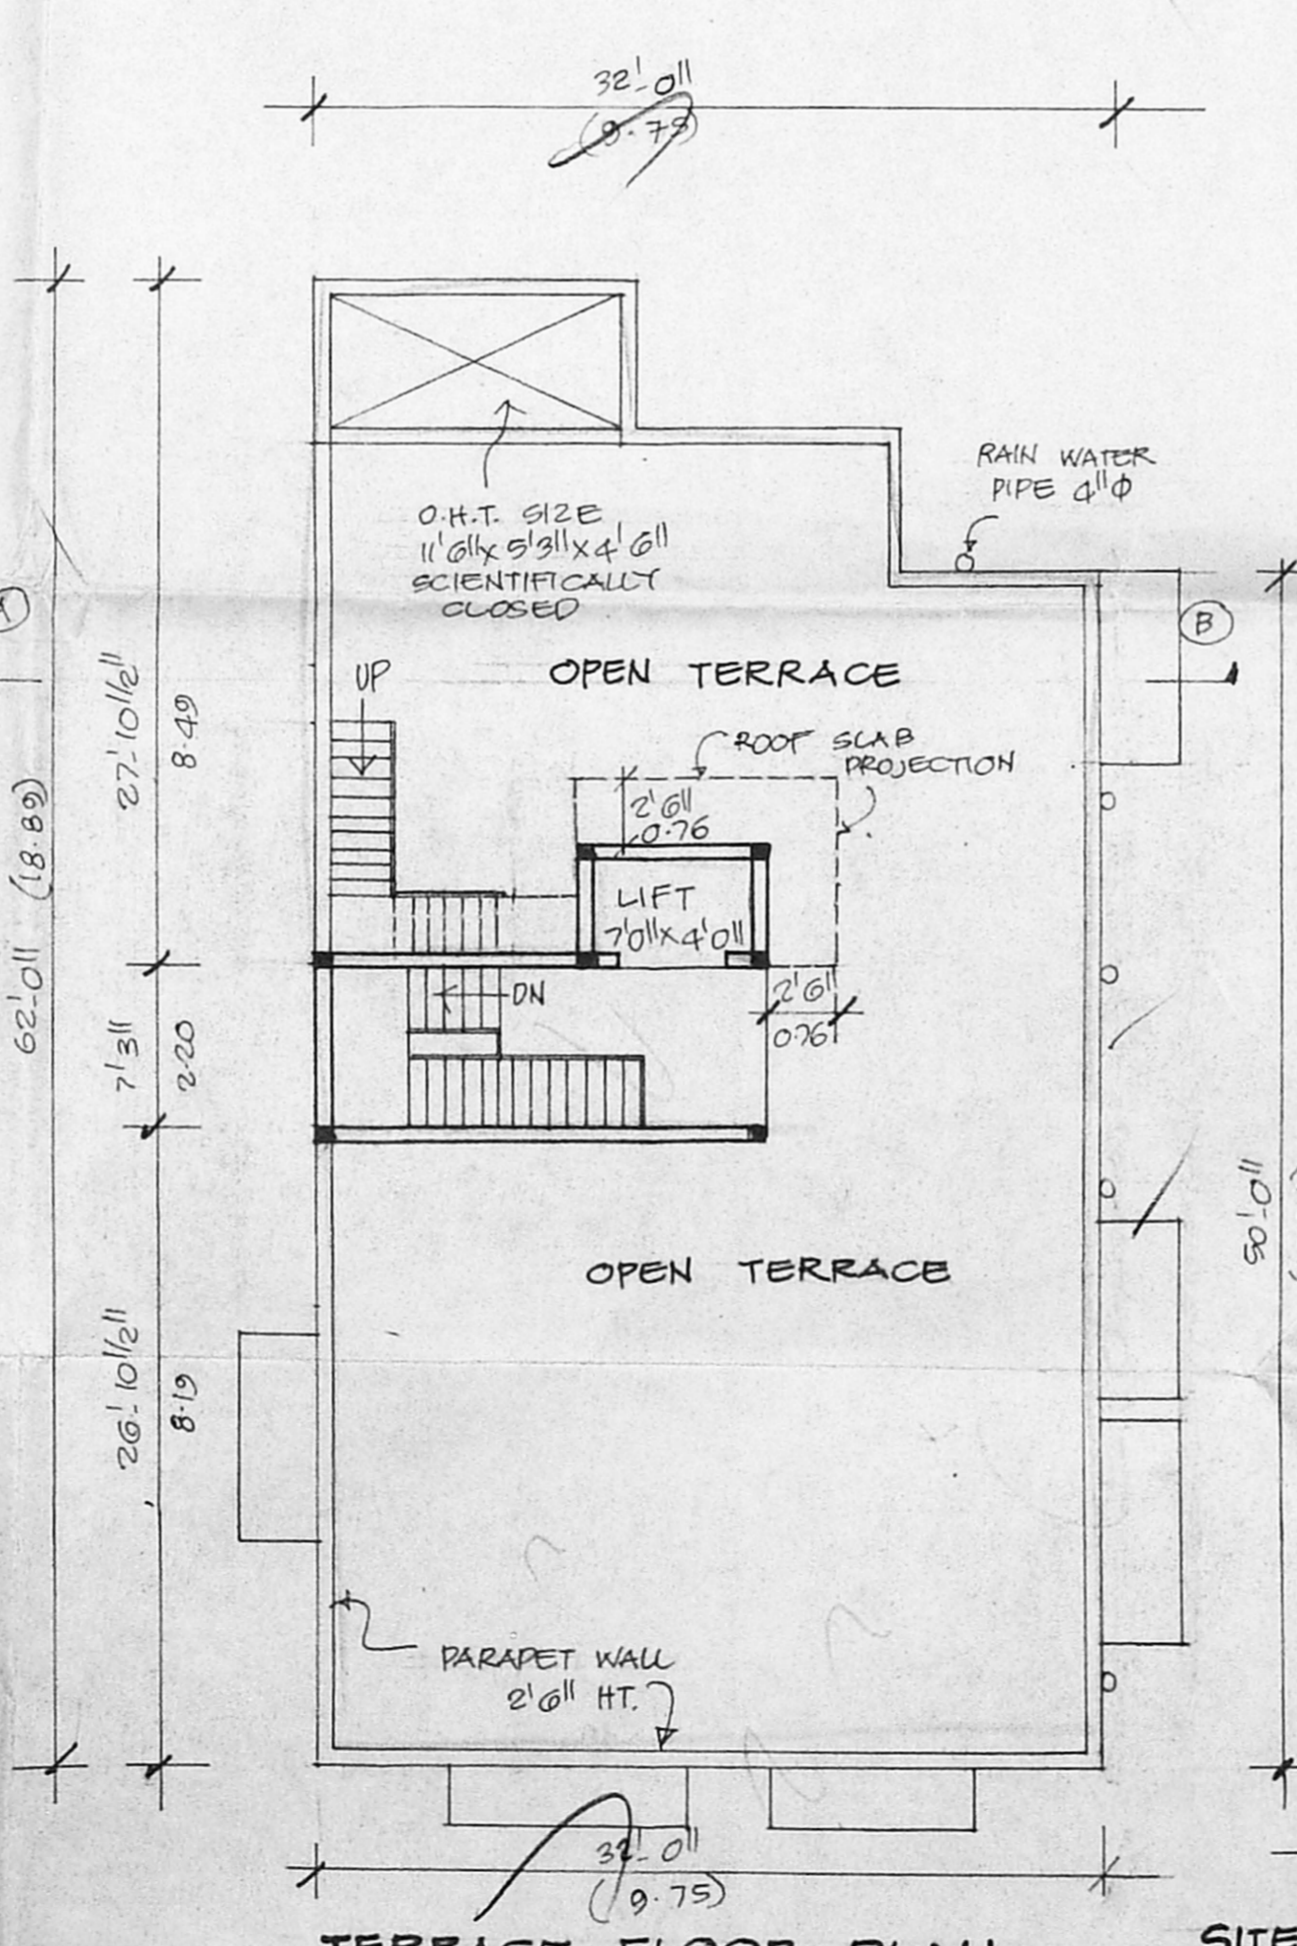

TERRACE FLOOR PLAN

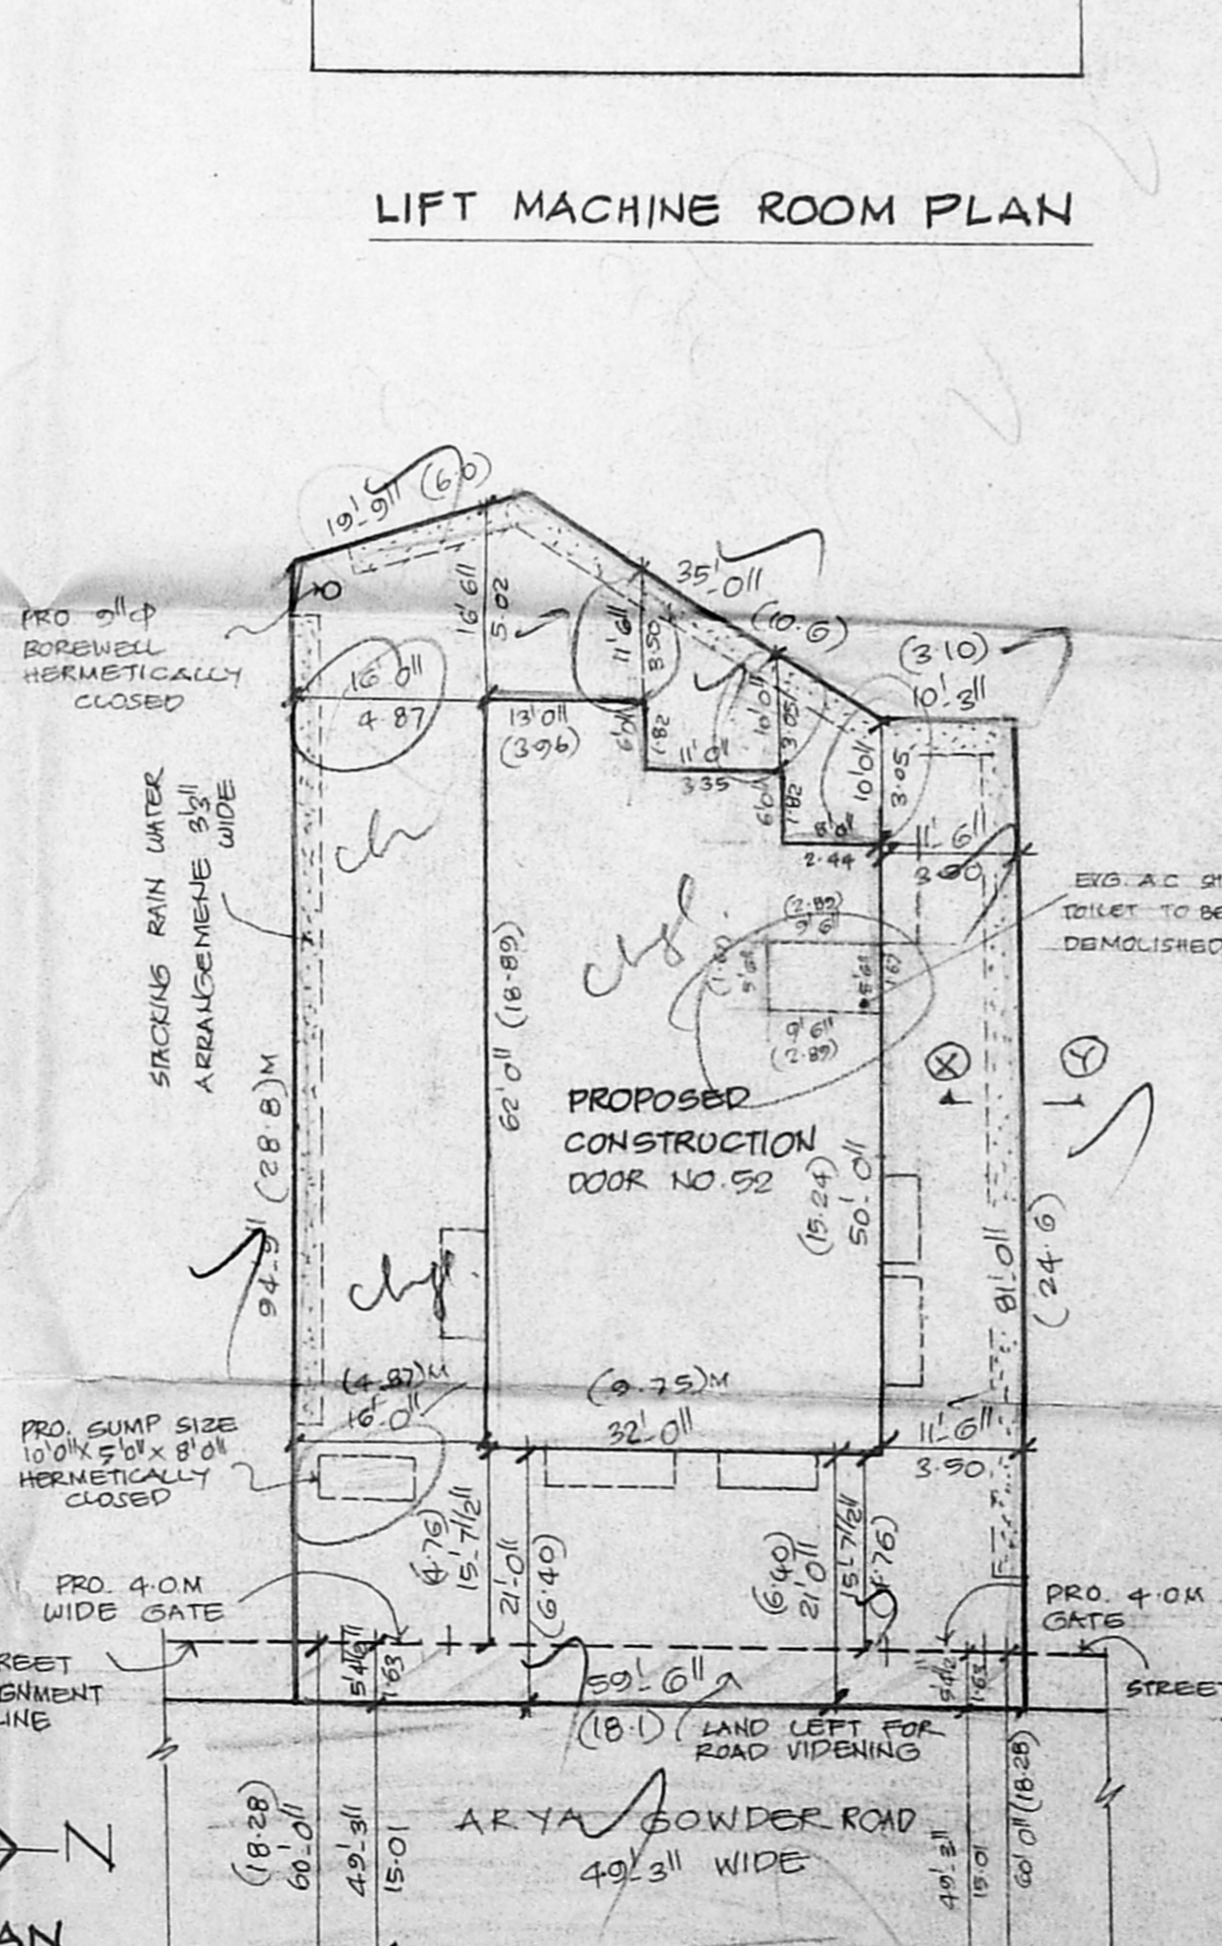

SITE PLAN SCALE 1/8" (OR) 1:800

SECTION ON 'XY'