




8/26215/371/98  
 Planning Permit No.  
**APPROVED**  
 SUBJECT TO THE CONDITIONS IN  
 THIS OFFICE LETTER.  
 No. 18296 Date 11/98  
 FOR MEMBER SECRETARY  
 CHENNAI METROPOLITAN  
 DEVELOPMENT AUTHORITY  
 CHENNAI-600 008

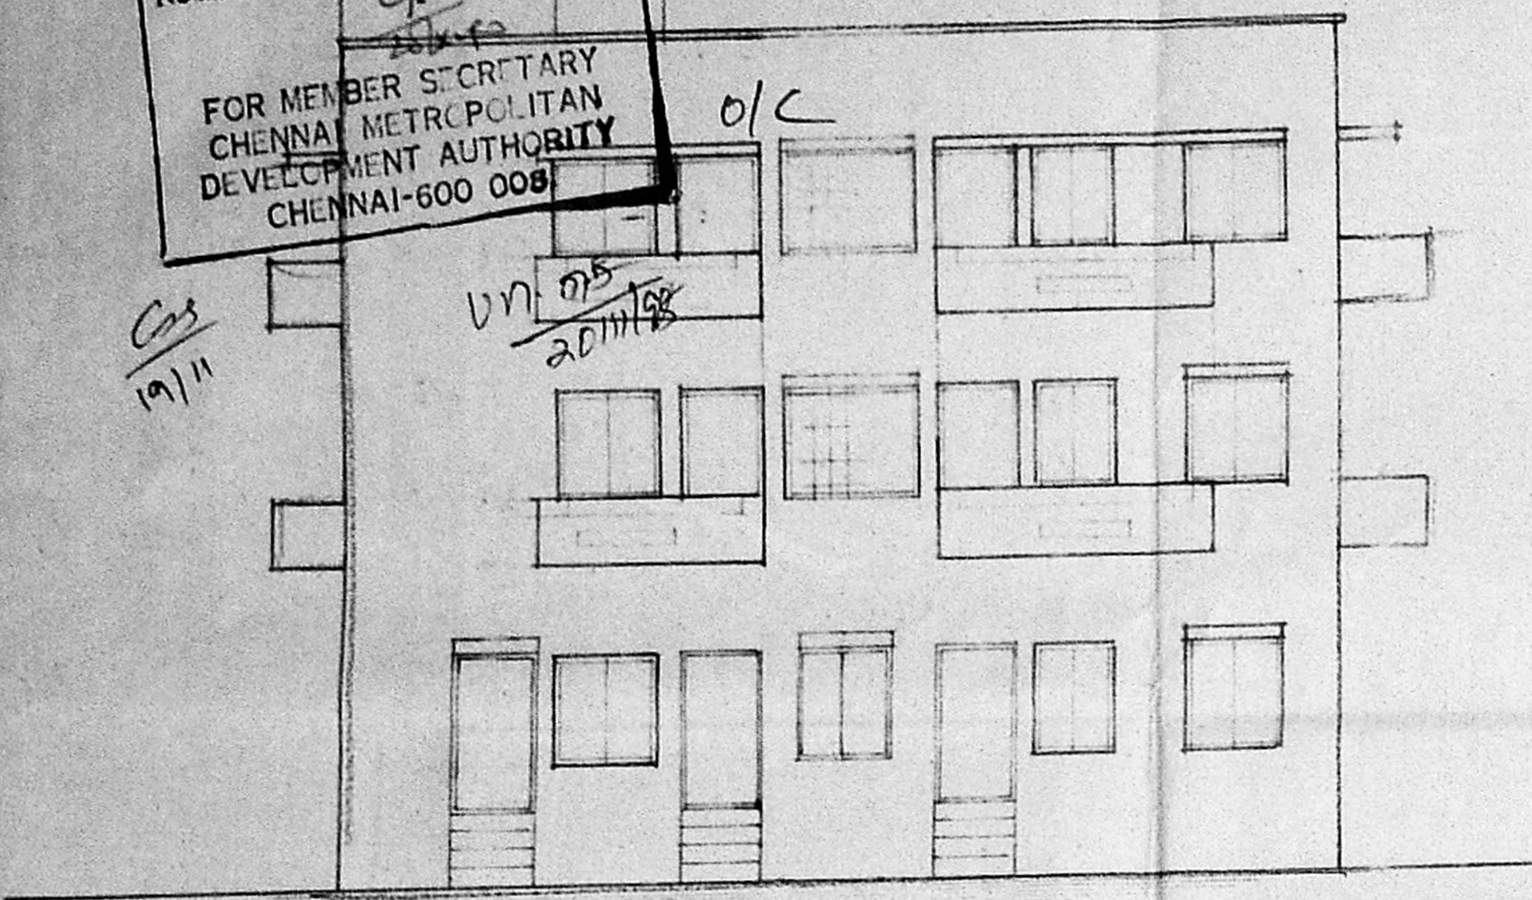


ELEVATION

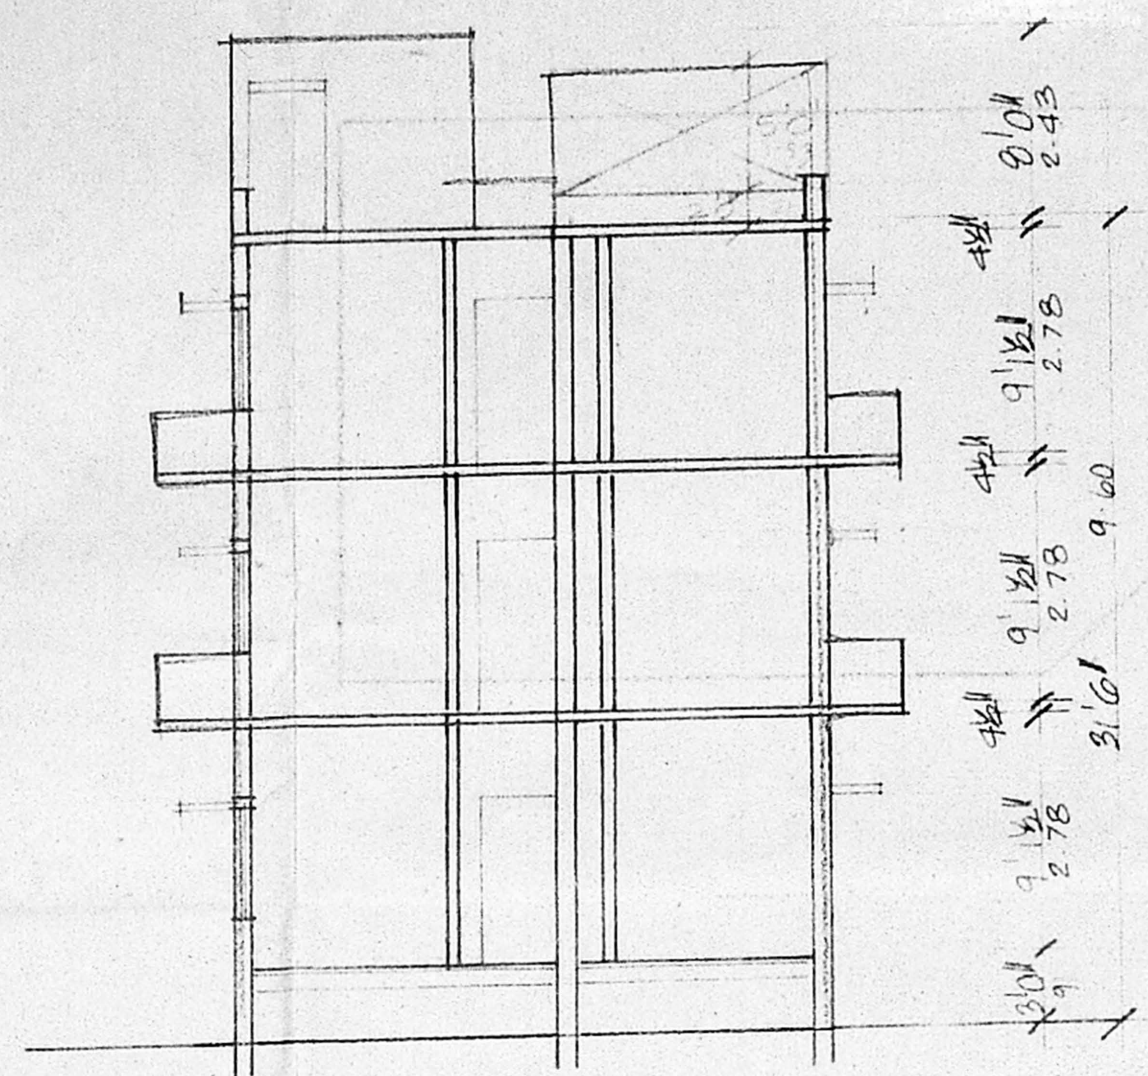


SECTION ON A-B

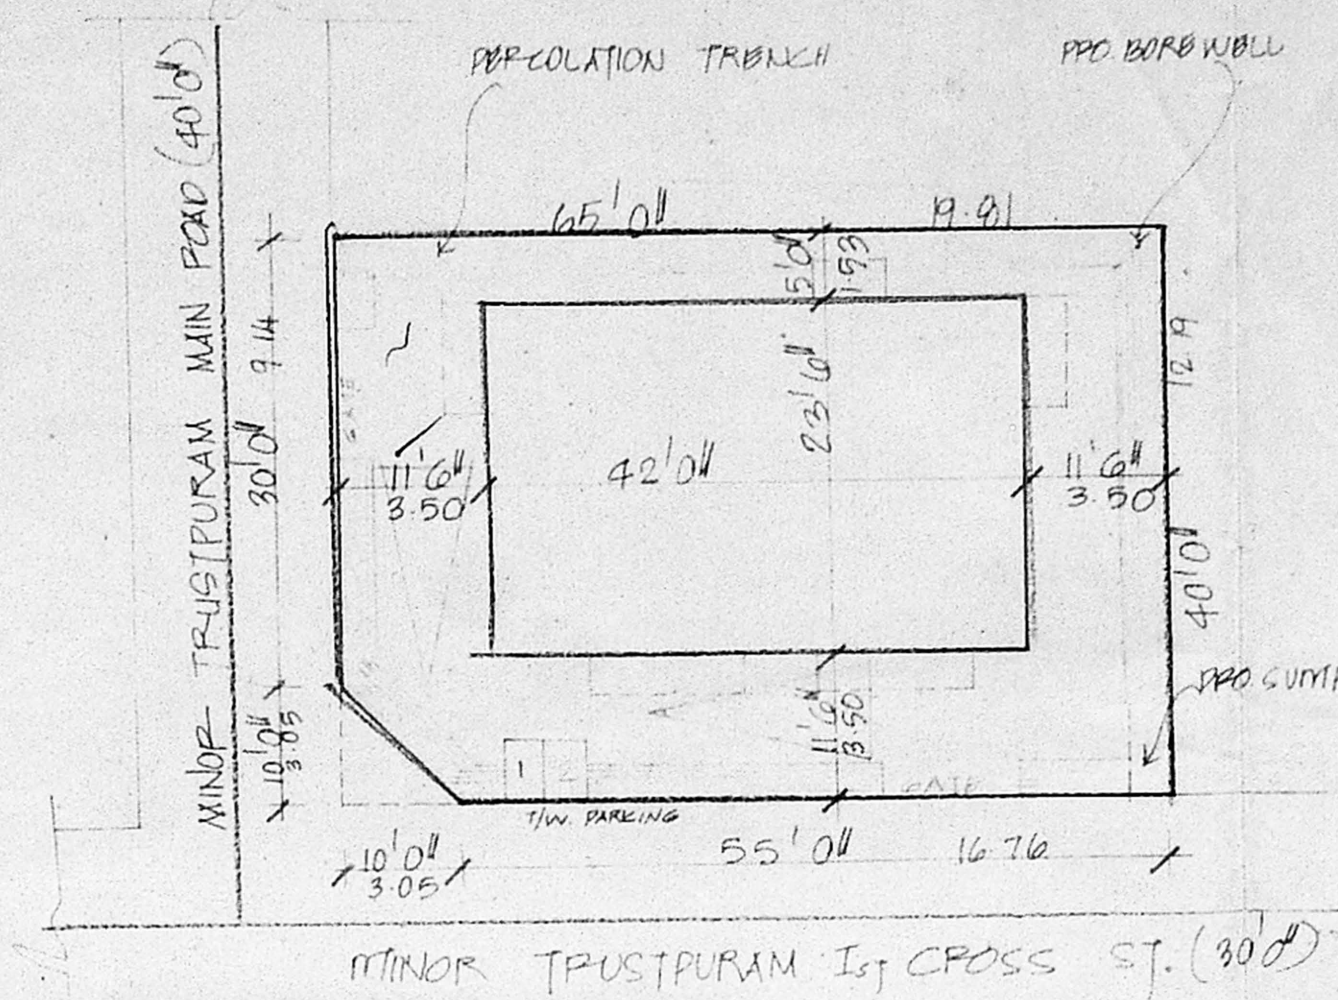


SITE PLAN  
 SCALE 1" TO 16'0"

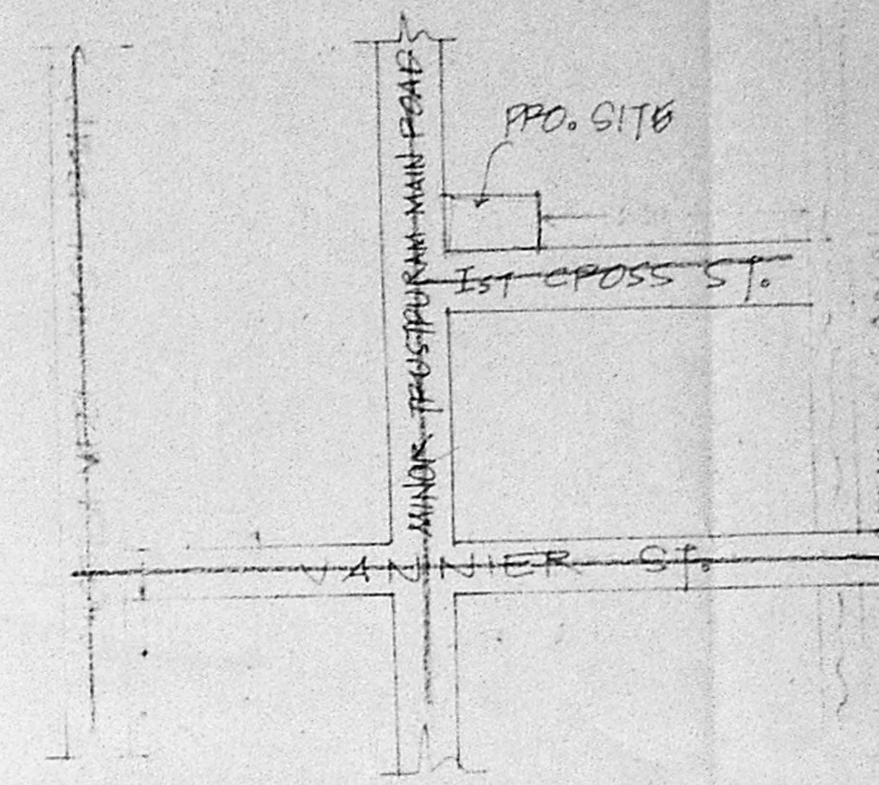

KEY PLAN  
 NOT TO SCALE

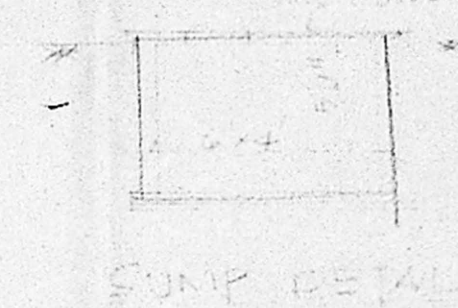

SUMP DETAIL

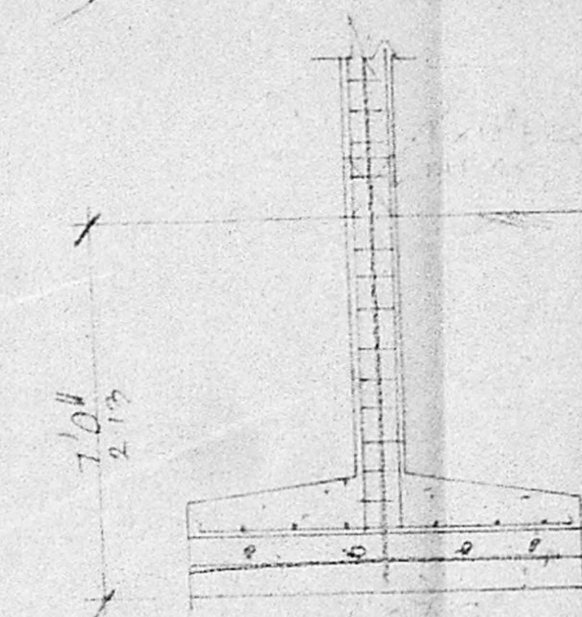

FOUNDATION DETAIL

JOINERIES

D	DOOR	3'0" x 7'0"
D <sub>1</sub>	"	3'0" x 7'0"
D <sub>2</sub>	"	2'0" x 7'0"
W	WINDOW	4'0" x 4'0"
W <sub>1</sub>	"	3'0" x 4'0"
V	VENTILATOR	3'0" x 2'0"

CMDA (B) in No. 1  
 C. No. 12/18296  
 Assst. Scrutiny  
 FOUNDATION  
 B.A. FOUNDATION  
 CM 1:3  
 RCC WORK IN CM 1:3  
 PLASTERING IN CM 1:4

SPECIFICATION

SAND FILLING IN FOUNDATION  
 PCC 1:4:8 IN FOUNDATION  
 BRICK WORK IN CM 1:3  
 RCC WORK IN CM 1:3  
 PLASTERING IN CM 1:4

AREA DETAIL



	sqft	m <sup>2</sup>
PLOT EXTENT	2588	240.43
GROUND FLOOR	987	91.69
FIRST FLOOR	1084	100.71
SECOND FLOOR	1084	100.71
TOTAL	293.11	

COLOUR INDEX



ROADS  
 BOUNDARY  
 PROPOSAL

SCALE 1" TO 8'0"



PLAN SHOWING THE PRO. RESIDENTIAL HOUSE IN T.S. NO 14, BLOCK NO 27, AT PLOT NO 14, DOOR NO 8, MINOR TRUSTPURAM MAIN ROAD, PULIYUR VILLAGE, CHOLLAIMEDU, CHENNAI. 94.

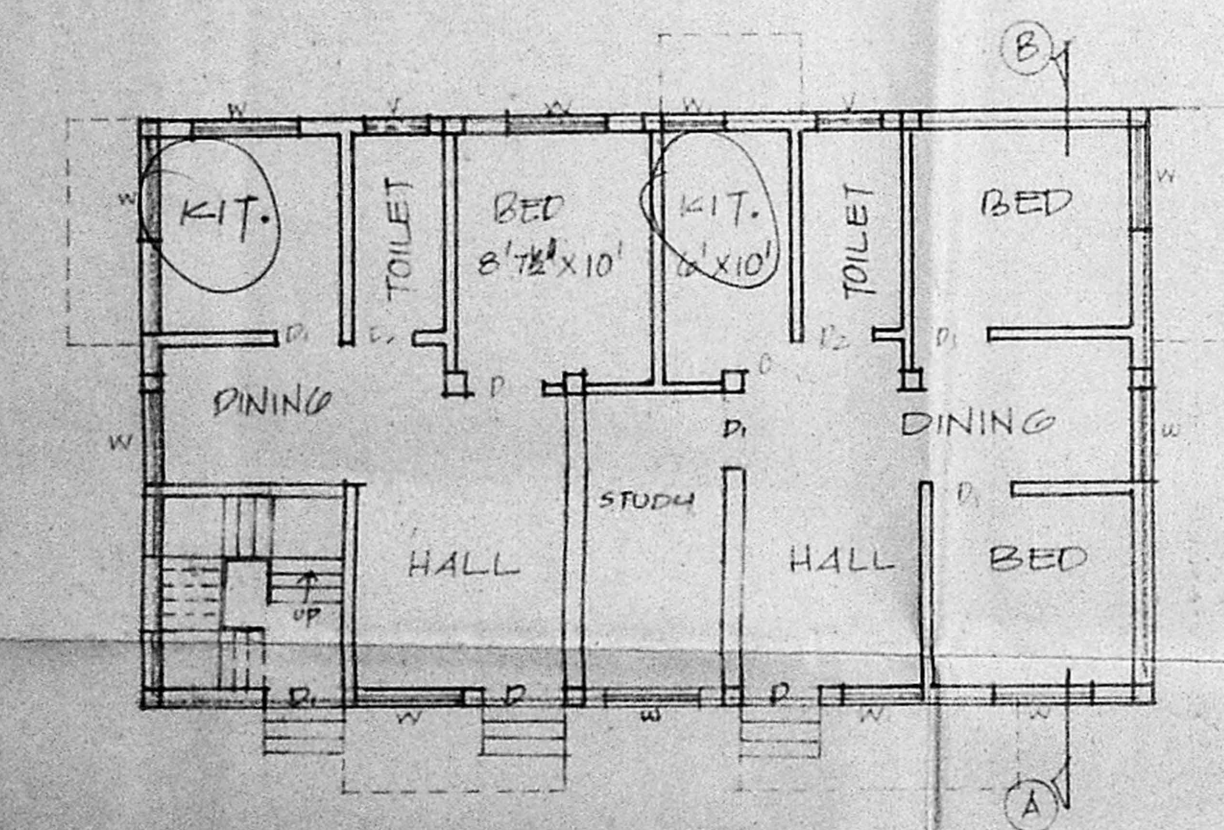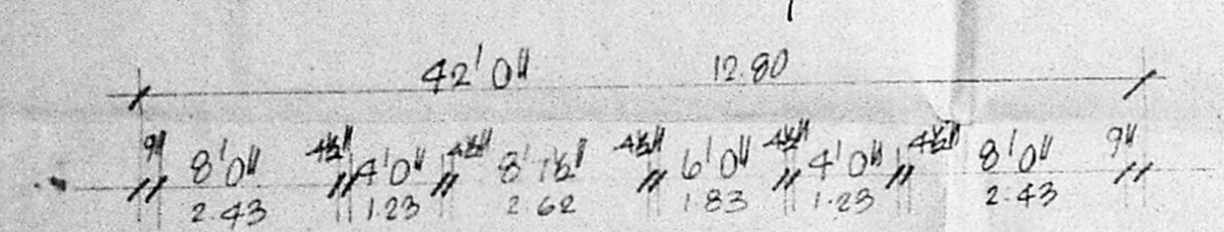


GROUND FLOOR PLAN

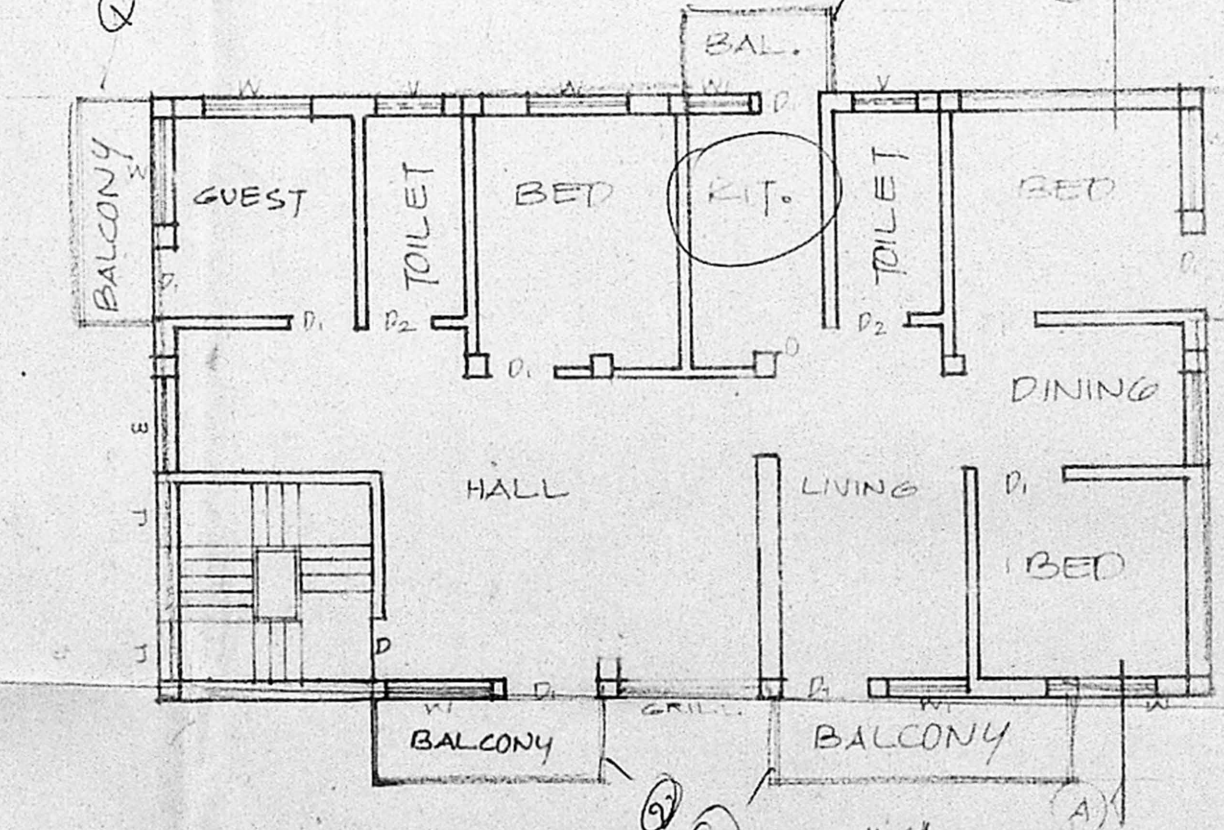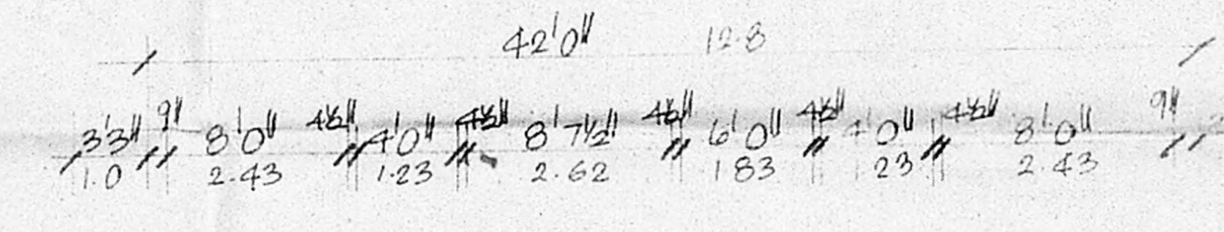

FIRST & SECOND FLOOR PLAN

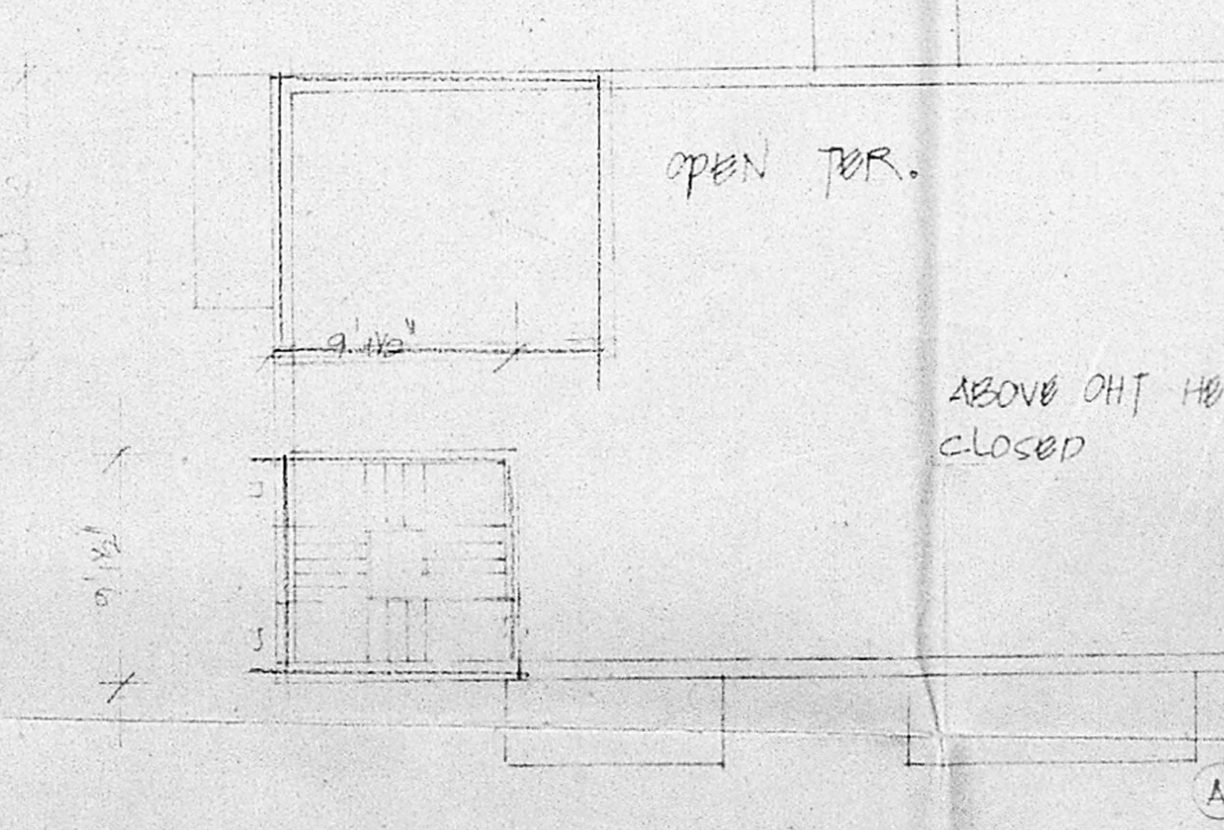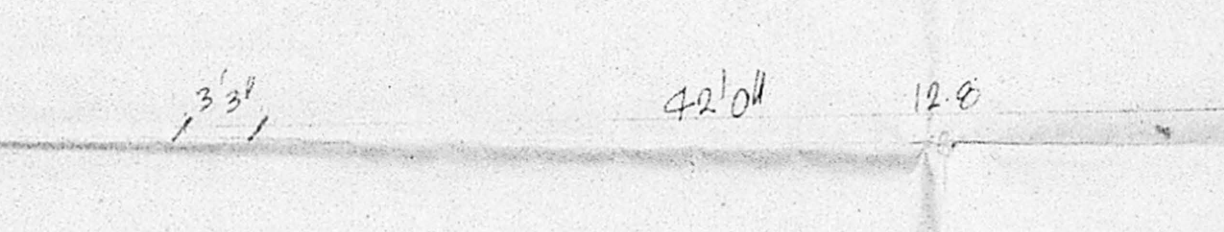

TERRACE FLOOR PLAN

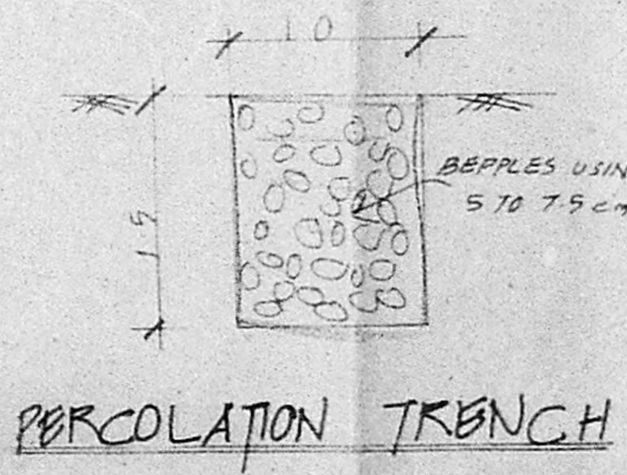


PERCOLATION TRENCH


OWNER'S SIGNATURE

K. SELVAM, B.E. AMIE, C.Eng (I), A.I.V.,  
 Consulting Civil Engineer Chartered Engineer  
 Approved Valuer, Licensed Surveyor  
 Class-I, Reg. No. 319/98-99  
 Corporation of Chennai & Ambattur Municipality  
 No. 1/373, Mogappair East,  
 CHENNAI-600 050.  
 LICENSED SURVEYOR


13/26215/371/98  
 Planning Permit No.  
**APPROVED**  
 SUBJECT TO THE CONDITIONS IN  
 THIS OFFICE LETTER.  
 No. 13/26215/371/98 dated 20/11/98  
 D.N. of 06/11/98  
 FOR MEMBER SECRETARY 20/11/98  
 CHENNAI METROPOLITAN  
 DEVELOPMENT AUTHORITY  
 CHENNAI-600 098.

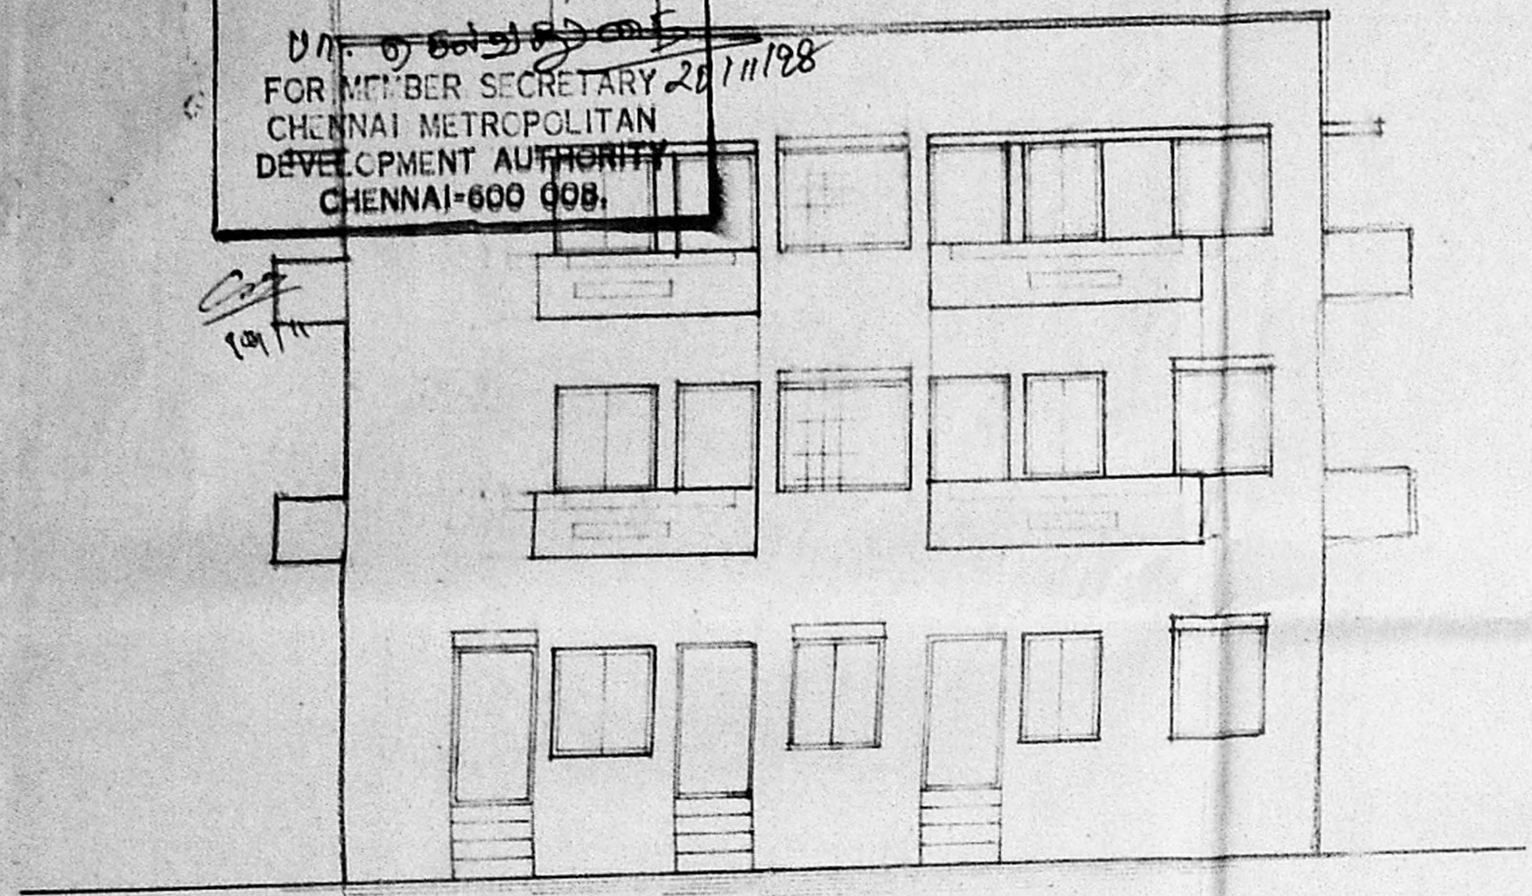


ELEVATION

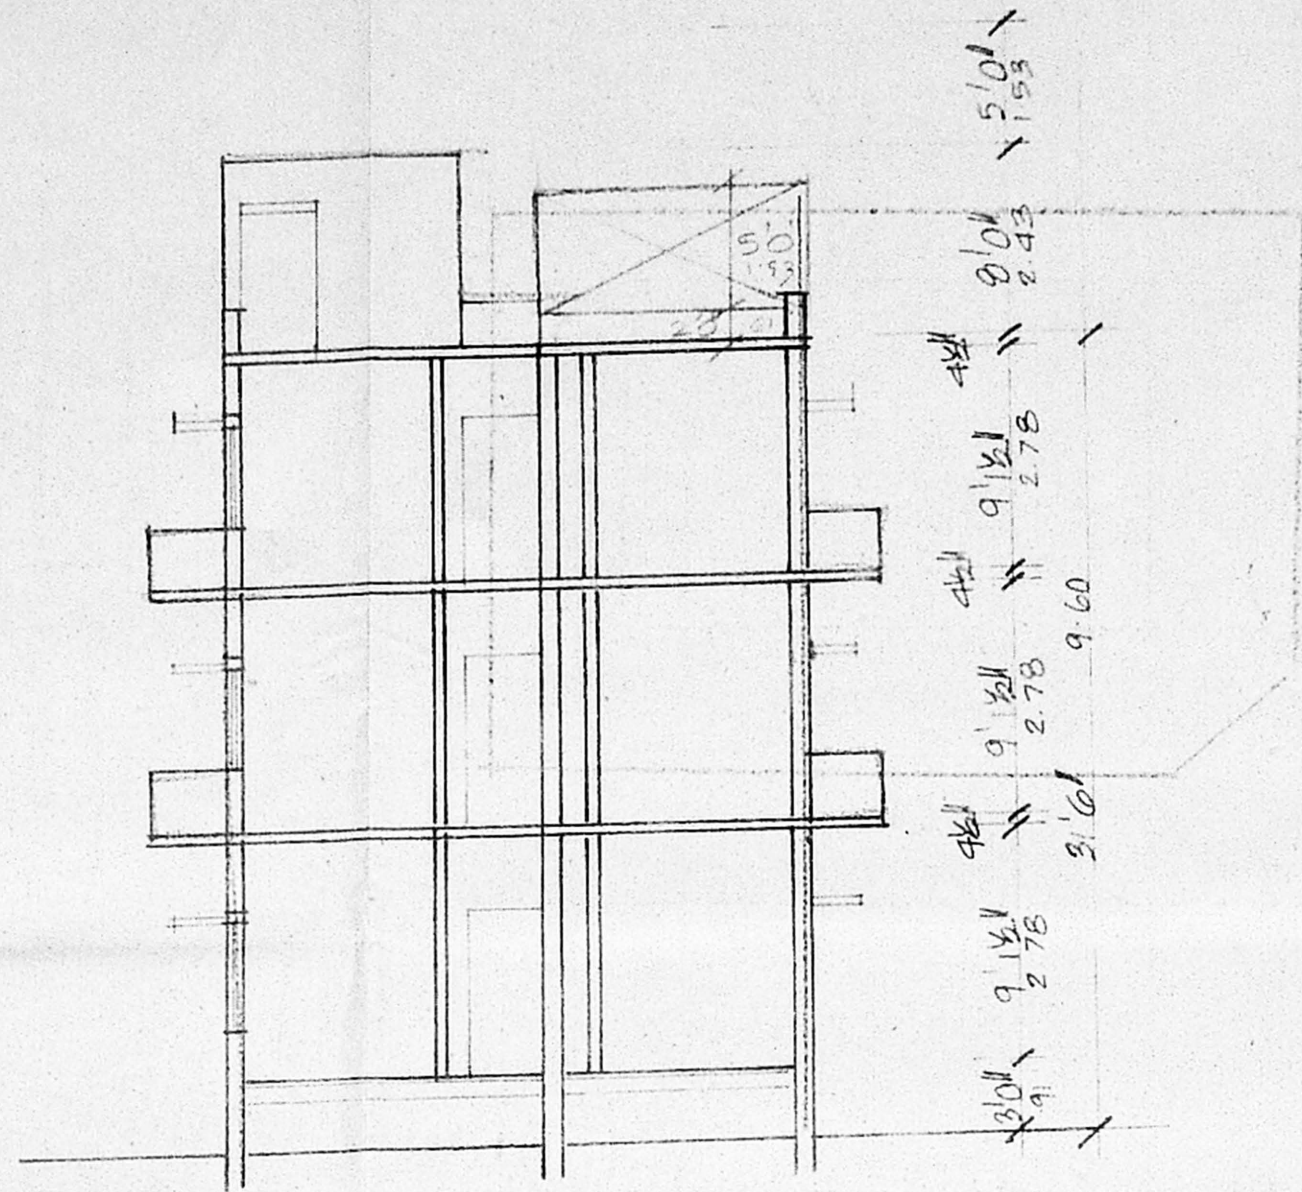

SECTION ON A-B

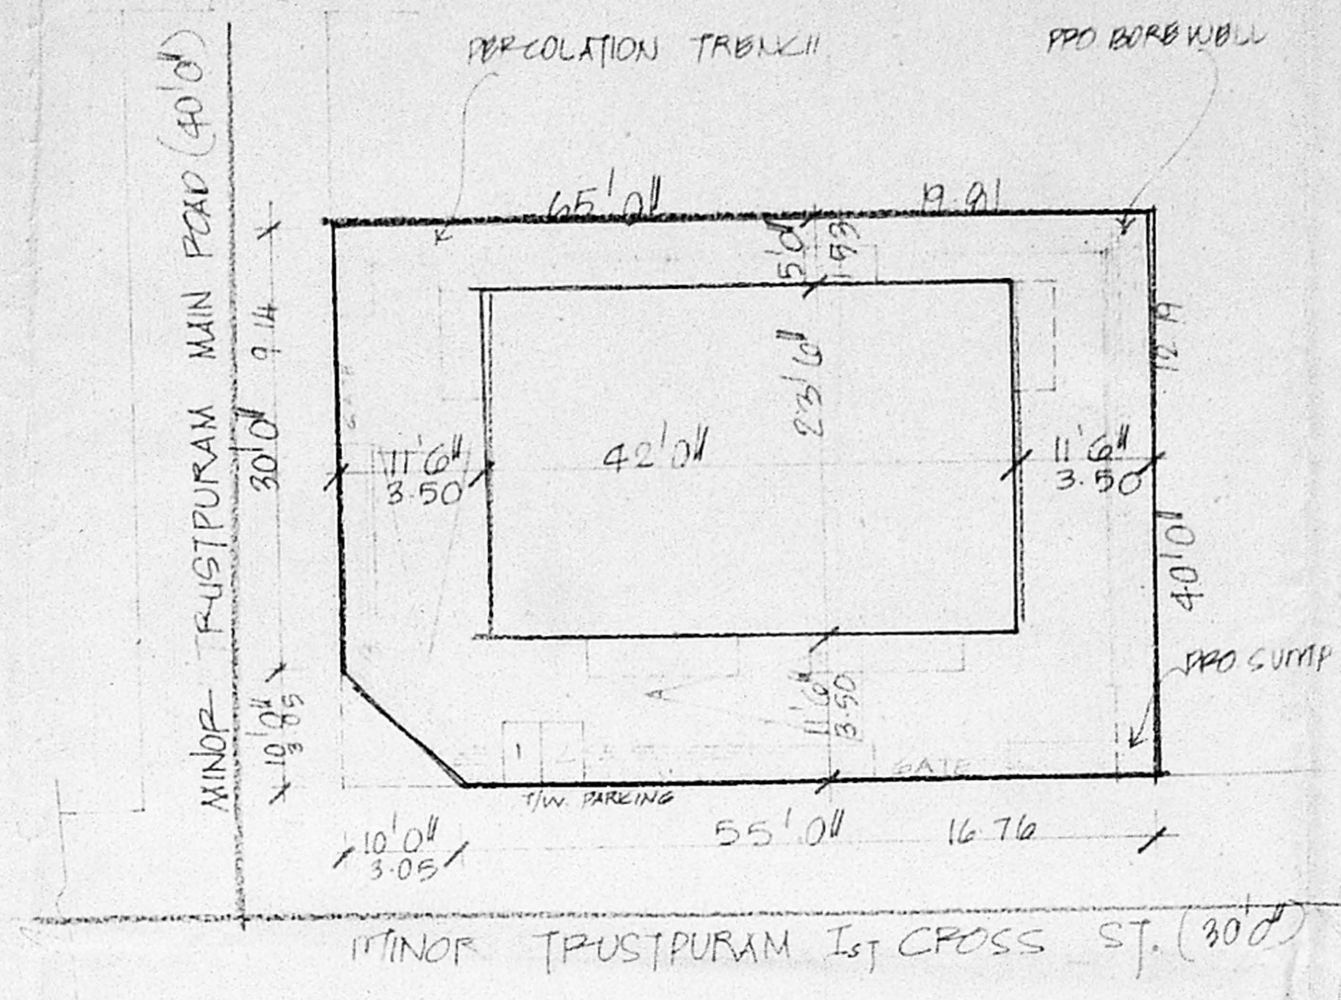


SITE PLAN  
 SCALE 1" TO 10'0"

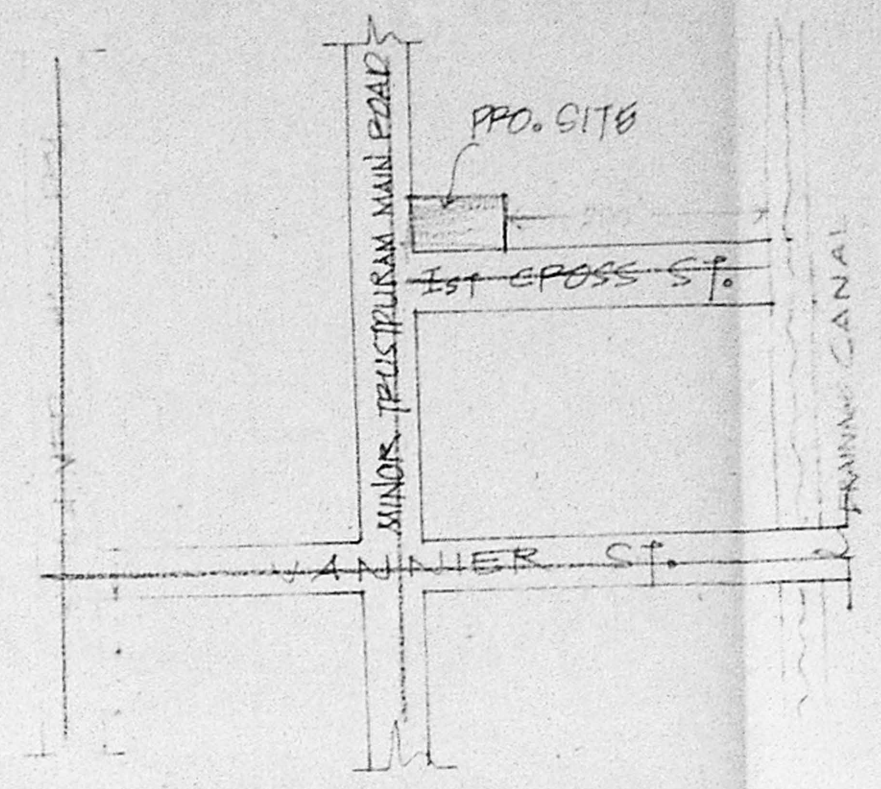

KEY PLAN  
 NOT TO SCALE



SUMP DETAIL

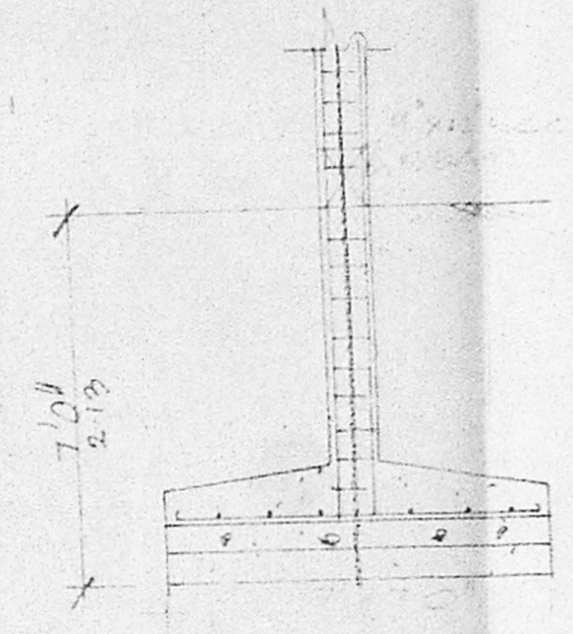

FOUNDATION DETAIL

**JOINERIES**

D	DOOR	3'6" x 7'0"
D <sub>1</sub>	"	3'0" x 7'0"
D <sub>2</sub>	"	2'6" x 7'0"
W	WINDOW	4'0" x 4'6"
W <sub>1</sub>	"	3'0" x 4'6"
V	VENTILATOR	3'0" x 2'0"

**SPECIFICATION**  
 SAND FILLING IN FOUNDATION  
 PCC 1:4:8 IN FOUNDATION  
 BRICK WORK IN CM 1:5  
 RCC WORK IN 1:2:4  
 PLASTERING IN CM 1:3:4

**AREA DETAIL**


	Sqft	m <sup>2</sup>
PLOT EXTENT	2588	240.43
GROUND FLOOR	987	91.69
FIRST FLOOR	1084	100.71
SECOND FLOOR	1084	100.71
TOTAL	2931	293.11

**COLOUR INDEX**


ROADS	—————
BOUNDARY	—————
PROPOSAL	—————

SCALE 1" TO 8'0"


PLAN SHOWING THE PRO. RESIDEN  
 TIAL HOUSE IN T.S NO 14, BLOCK  
 NO 27, AT PLOT NO 14, DOOR NO. 8,  
 MINOR TRUSTPURAM MAIN ROAD,  
 PULIYUR VILLAGE, CHOLLAIMEDU,  
 CHENNAI. 94.

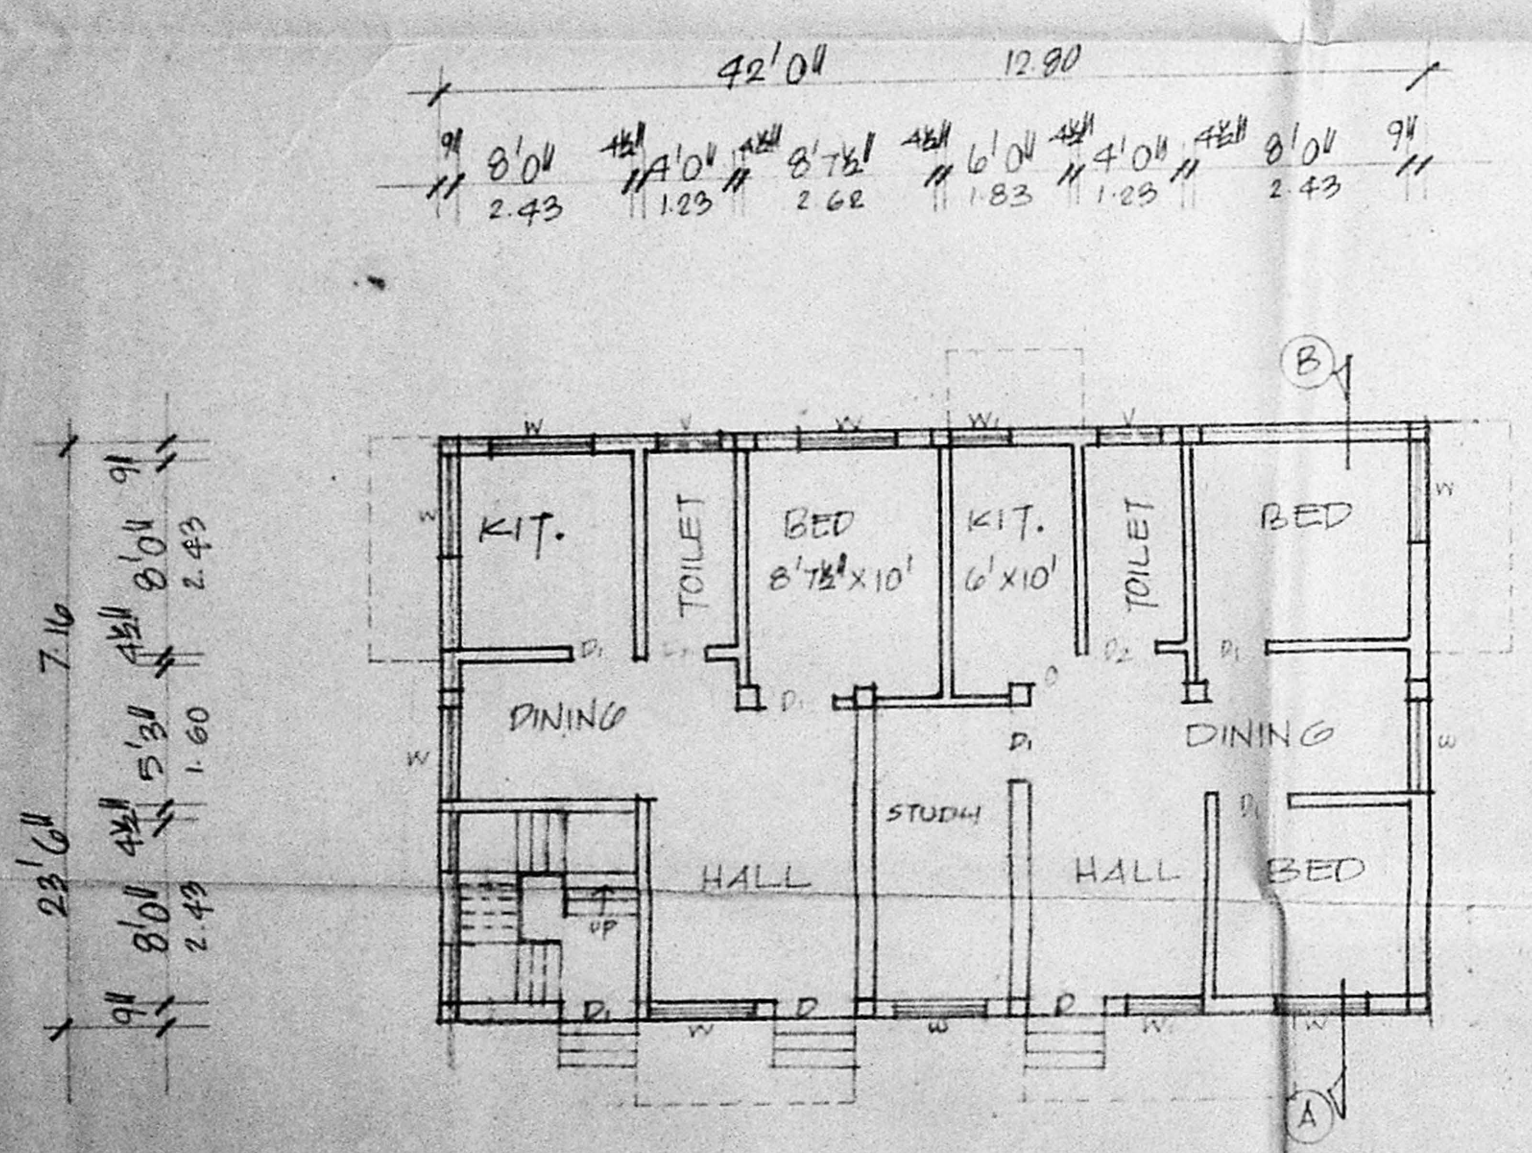


GROUND FLOOR PLAN

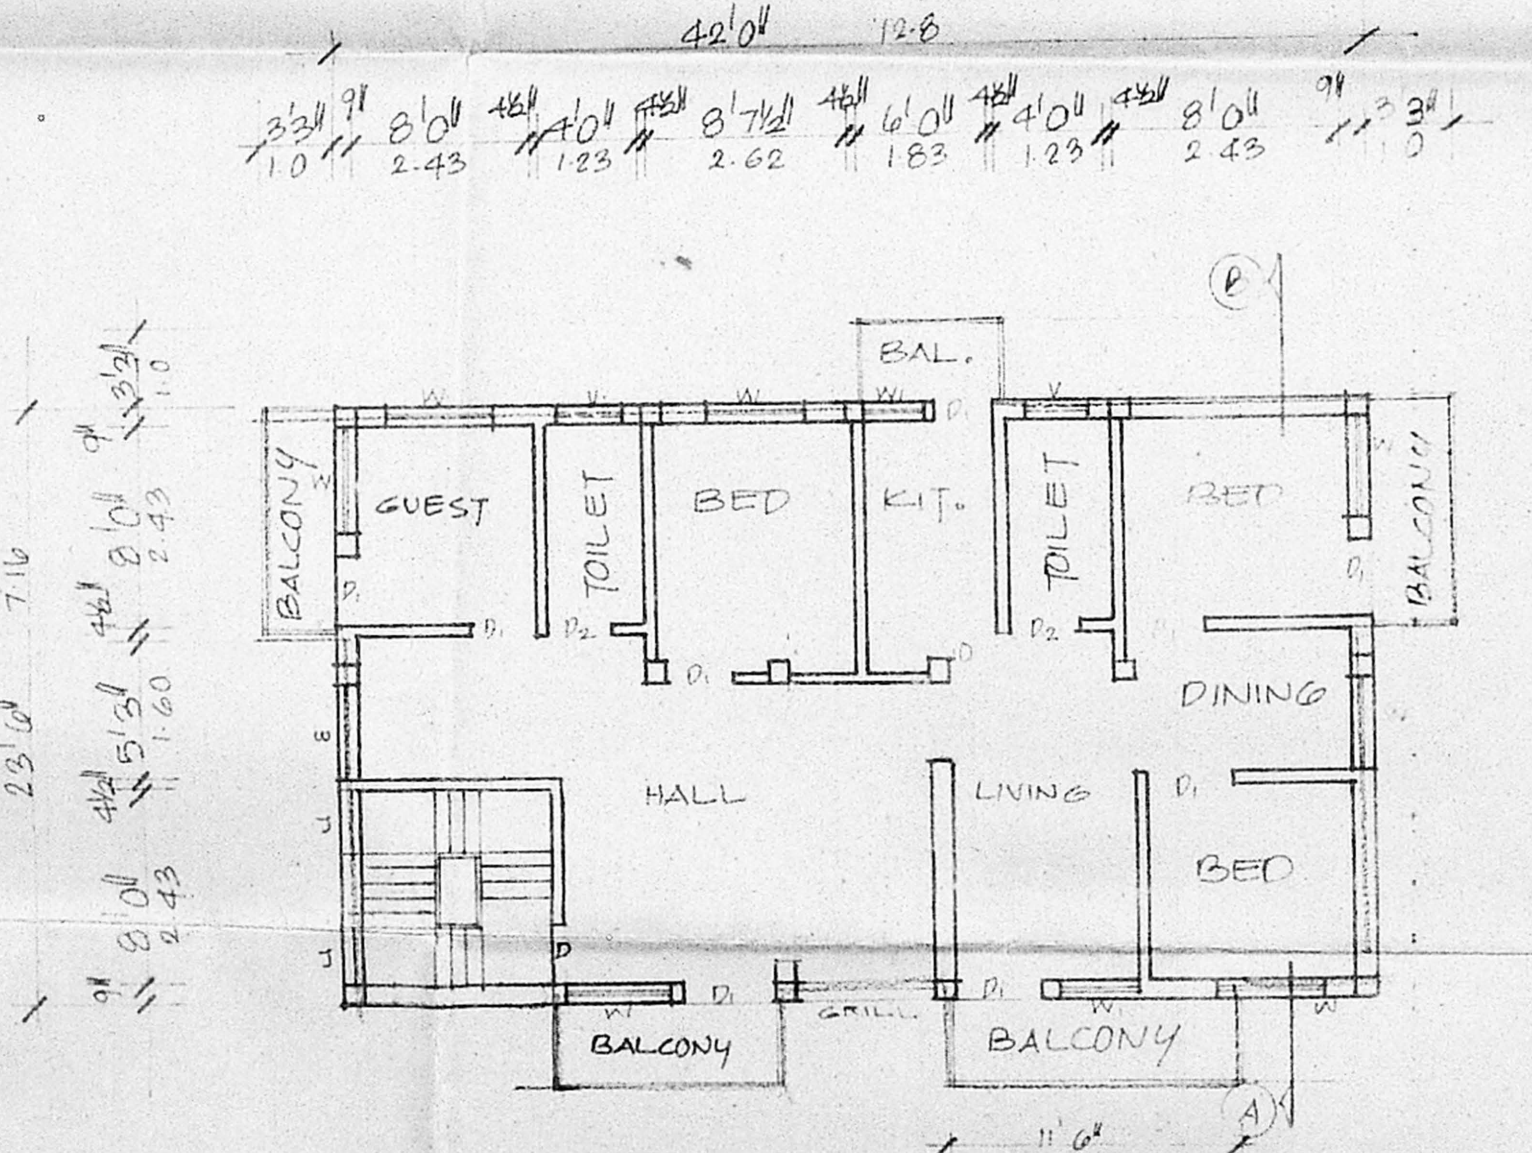

FIRST & SECOND FLOOR PLAN

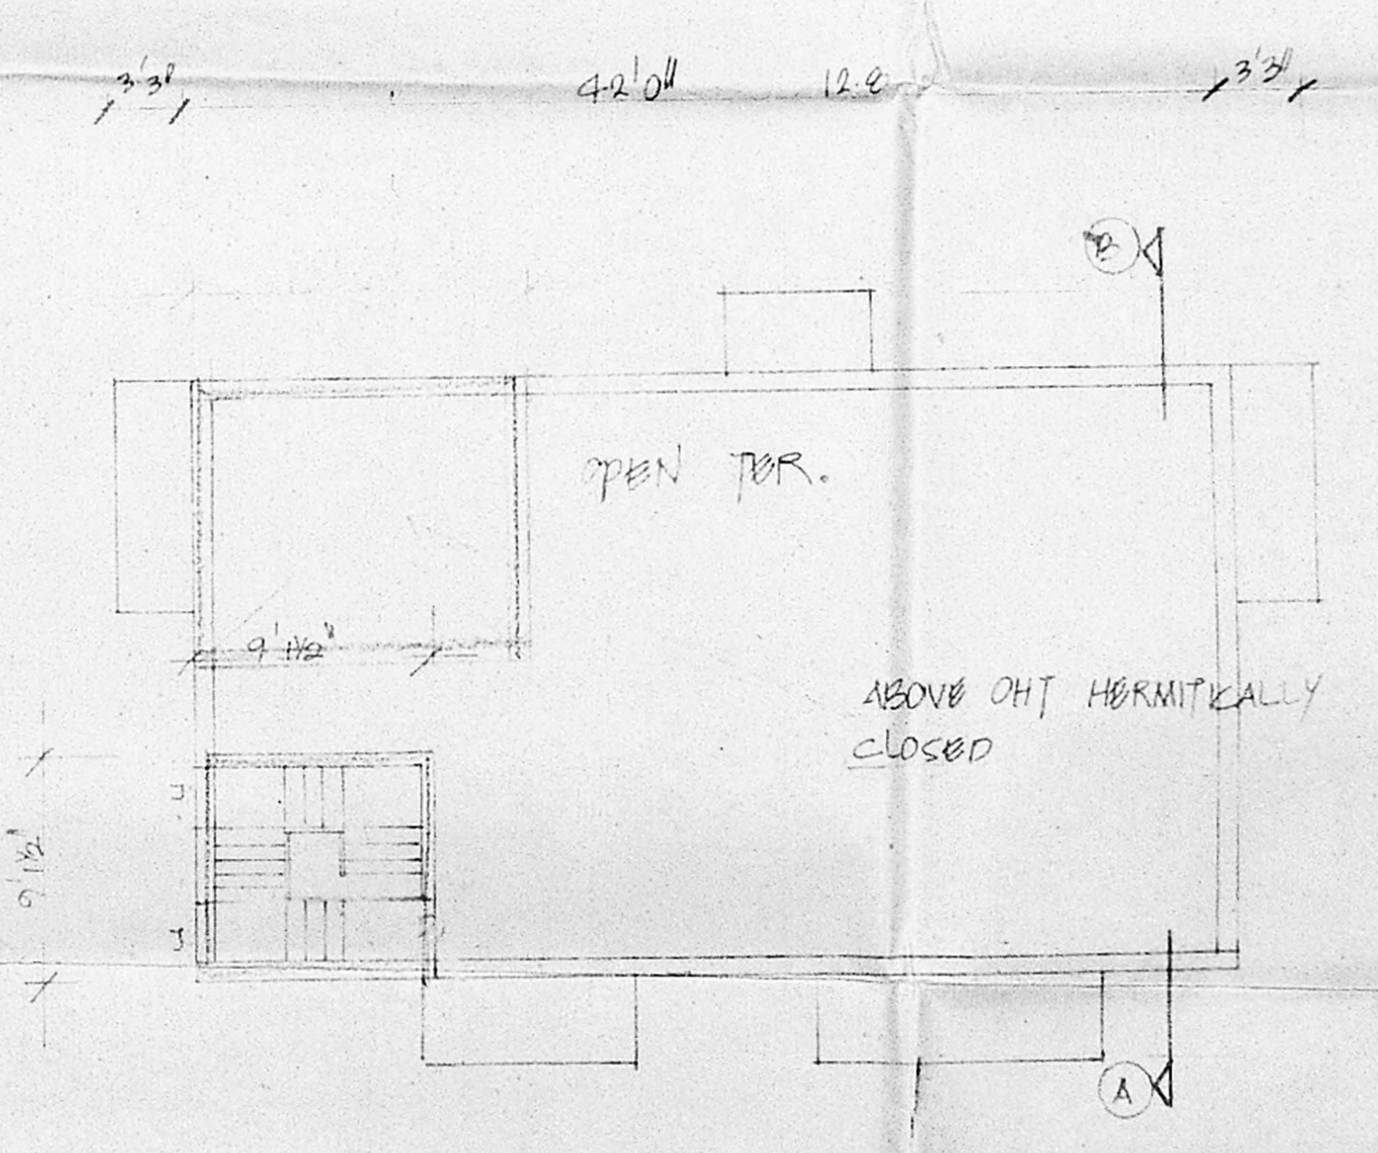

TERRACE FLOOR PLAN

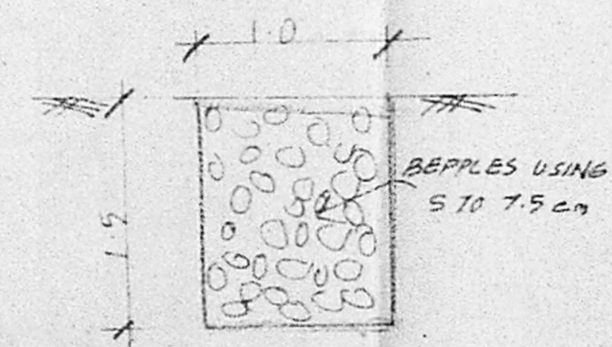

PERCOLATION TRENCH

OWNER'S SIGNATURE

*K. Selvam*  
 K. SELVAM, B.E. AMIE, CEng (I), A.I.V.  
 Consulting Civil Engineer Chartered Engineer  
 Approved Valuer, Licensed Surveyor  
 Class-I, Reg No. 319/98-99  
 Corporation of Chennai & Ambattur Municipal  
 No. 1/370, Moggappair East,  
 CHENNAI-600 050.

LICENSED SURVEYOR