




Planning Permit No. 8/05/962/19/98
APPROVED
 SUBJECT TO THE CONDITIONS IN THIS OFFICE LETTER.
 Date: 25/05/98
 FOR MEMBER SECRETARY CHENNAI METROPOLITAN DEVELOPMENT AUTHORITY CHENNAI-600 005.

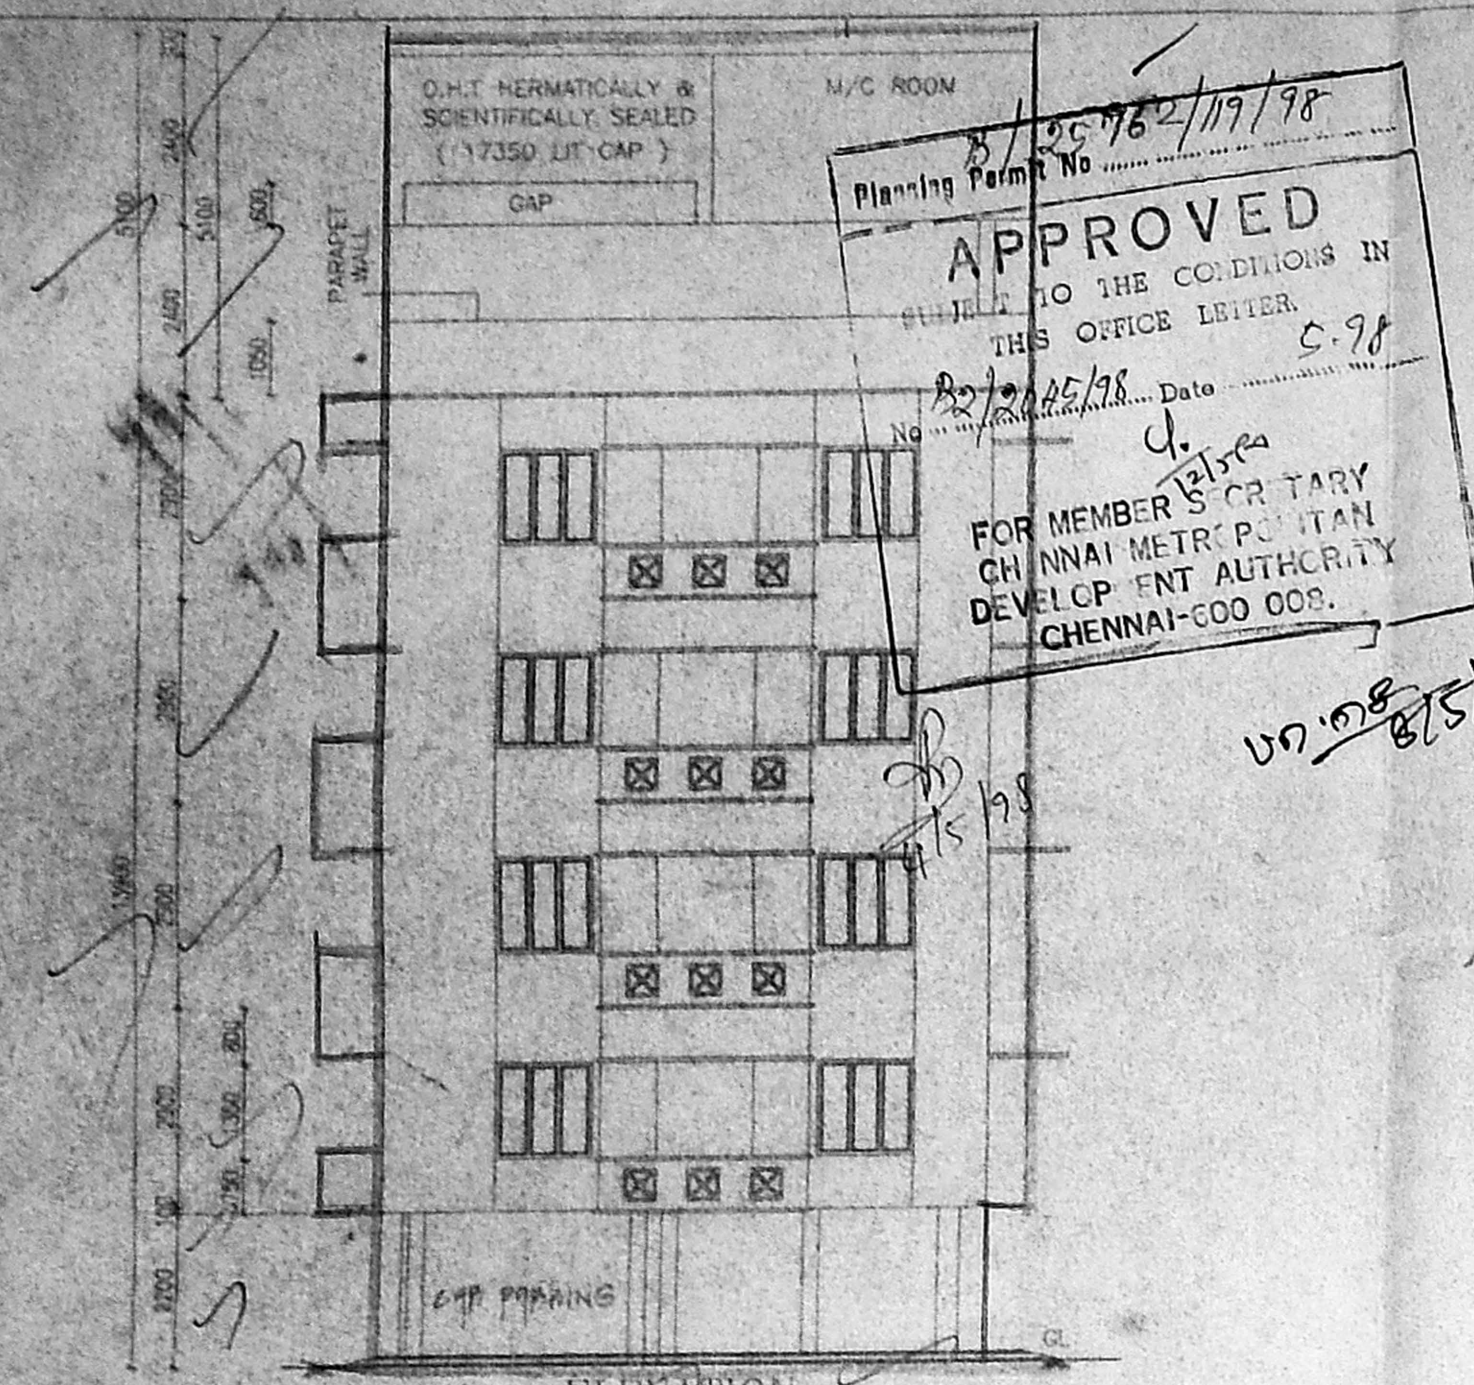

ELEVATION

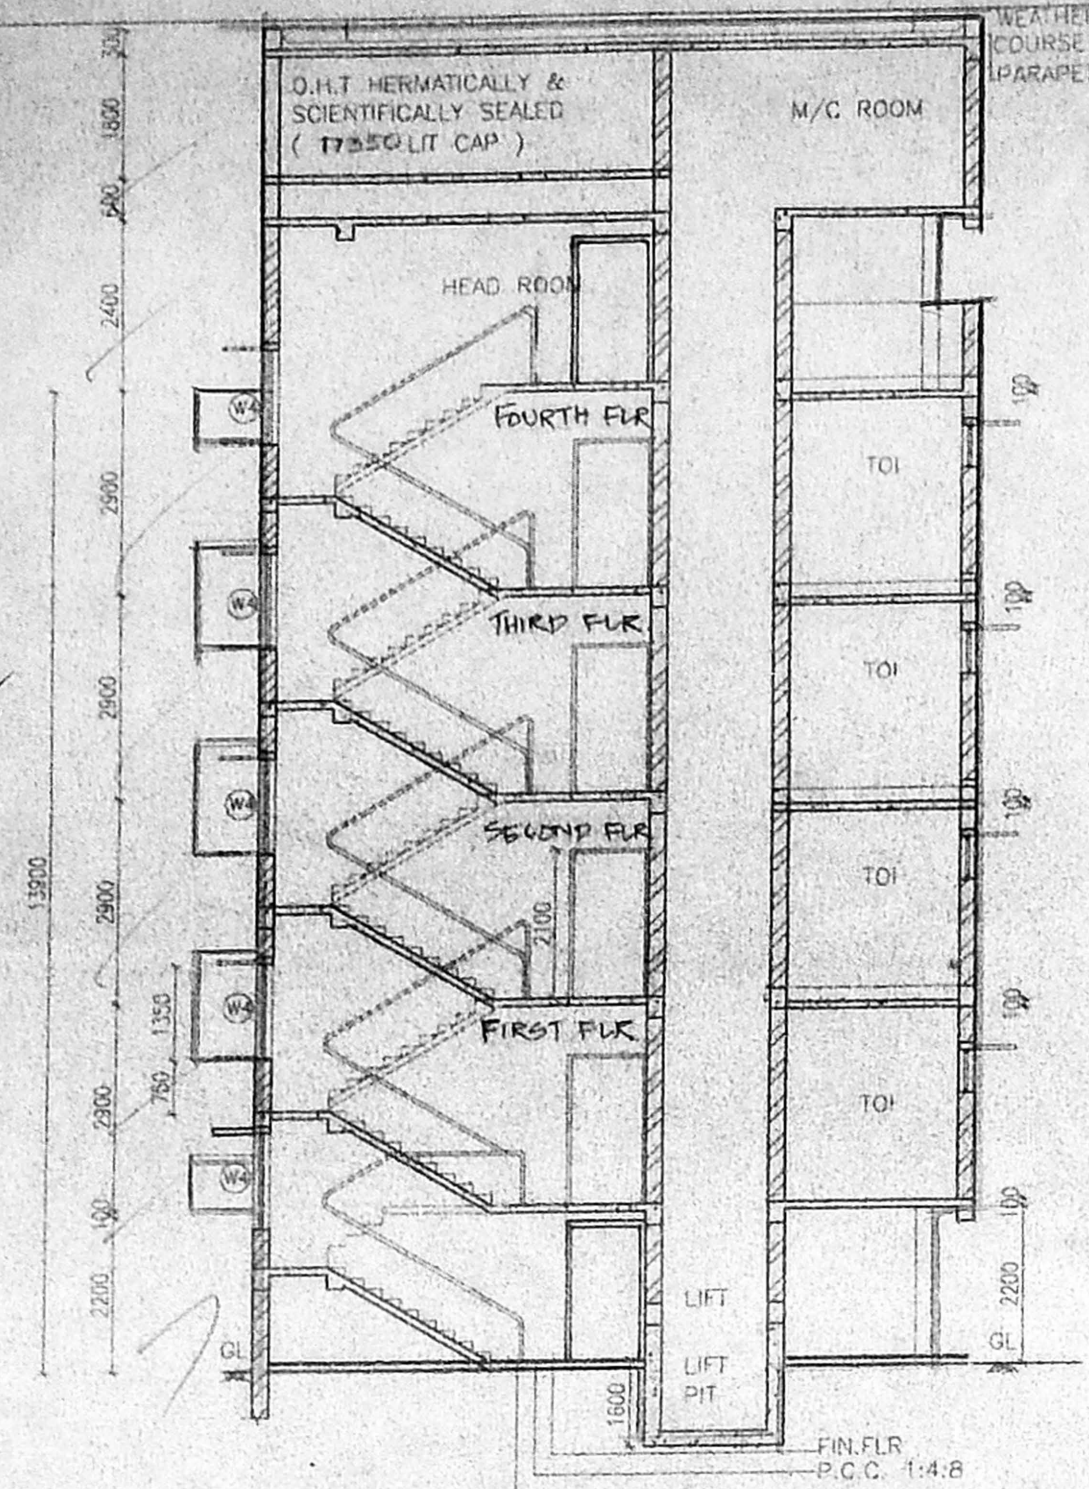


SECTION XX

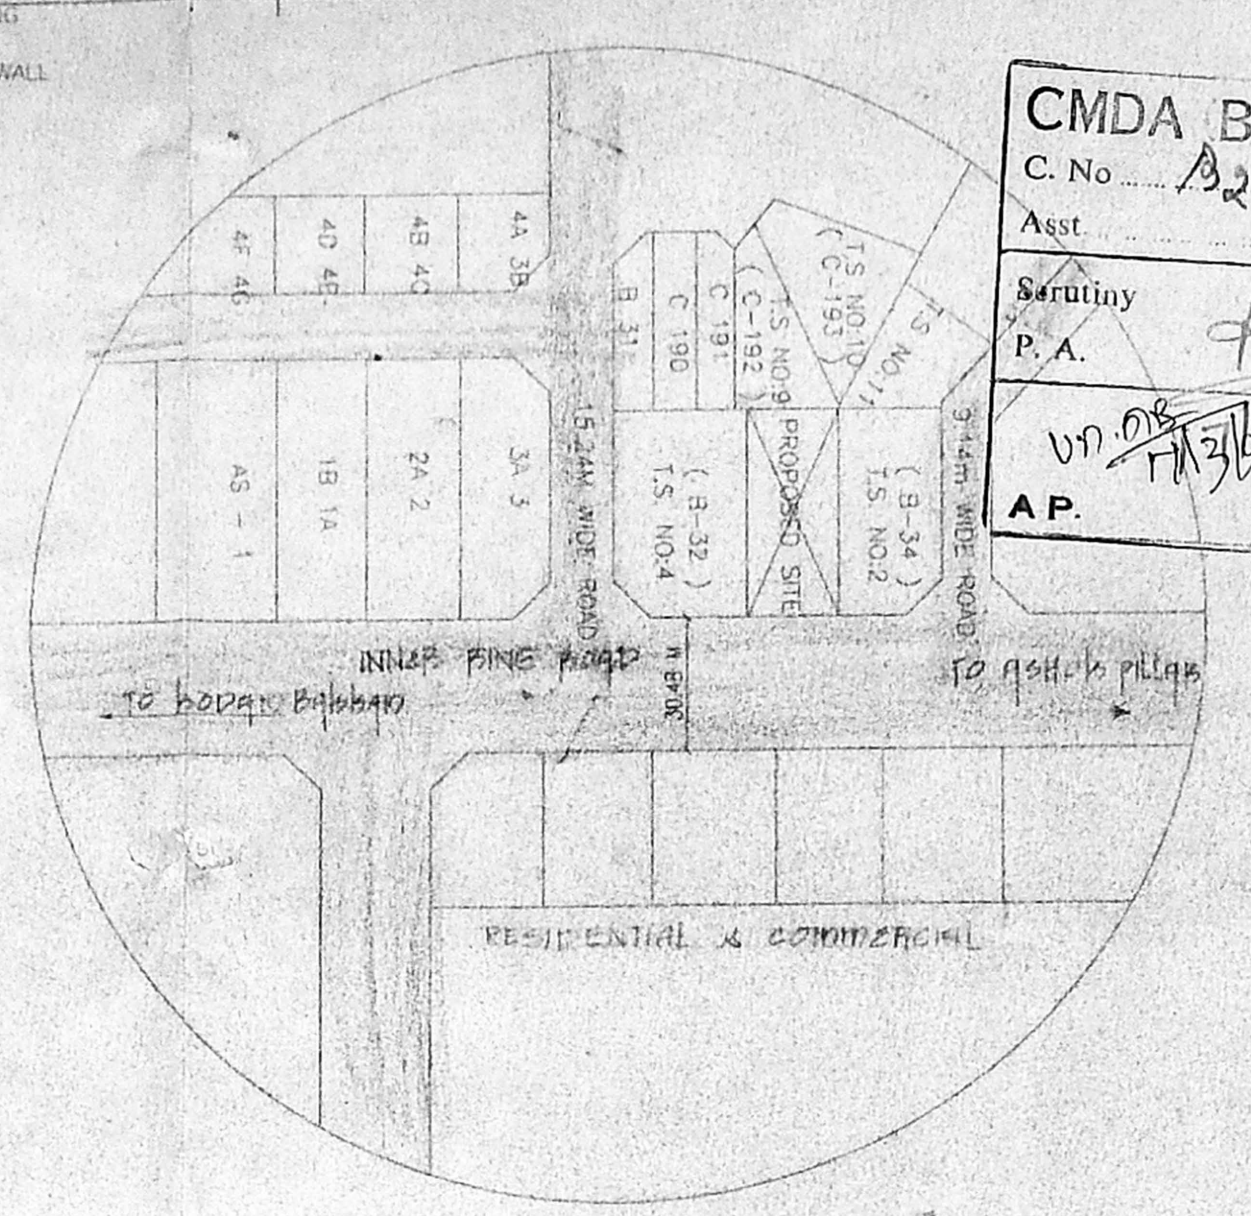


TOPO PLAN (NOT TO SCALE)


CMDA B/PP No. 1
 C.No. B2/2045/98
 Asst. Secretary P.A. [Signature]
 A.P. [Signature]

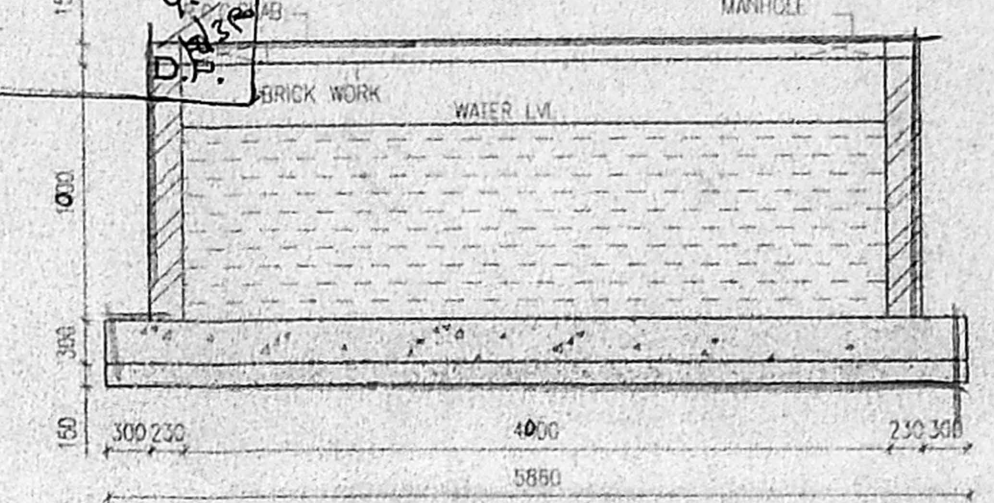


SECTION-AA

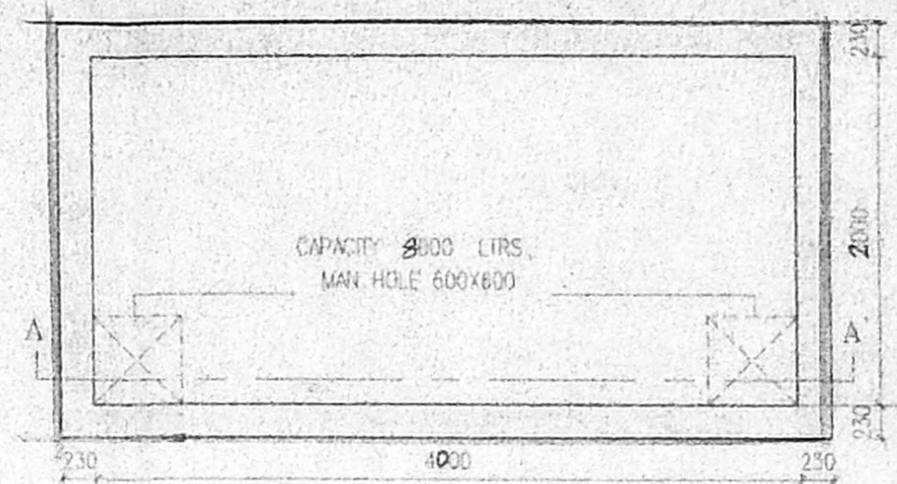


SUMP-PLAN

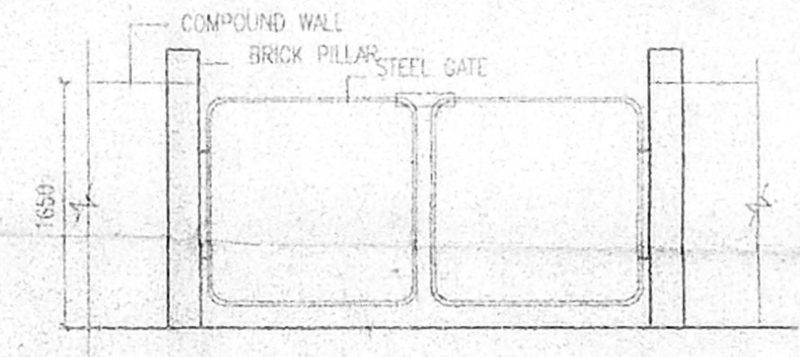

GATE-PLAN

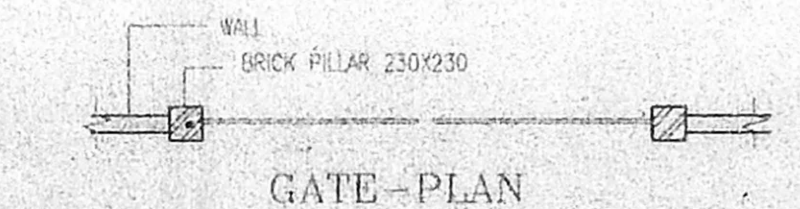


GATE-PLAN

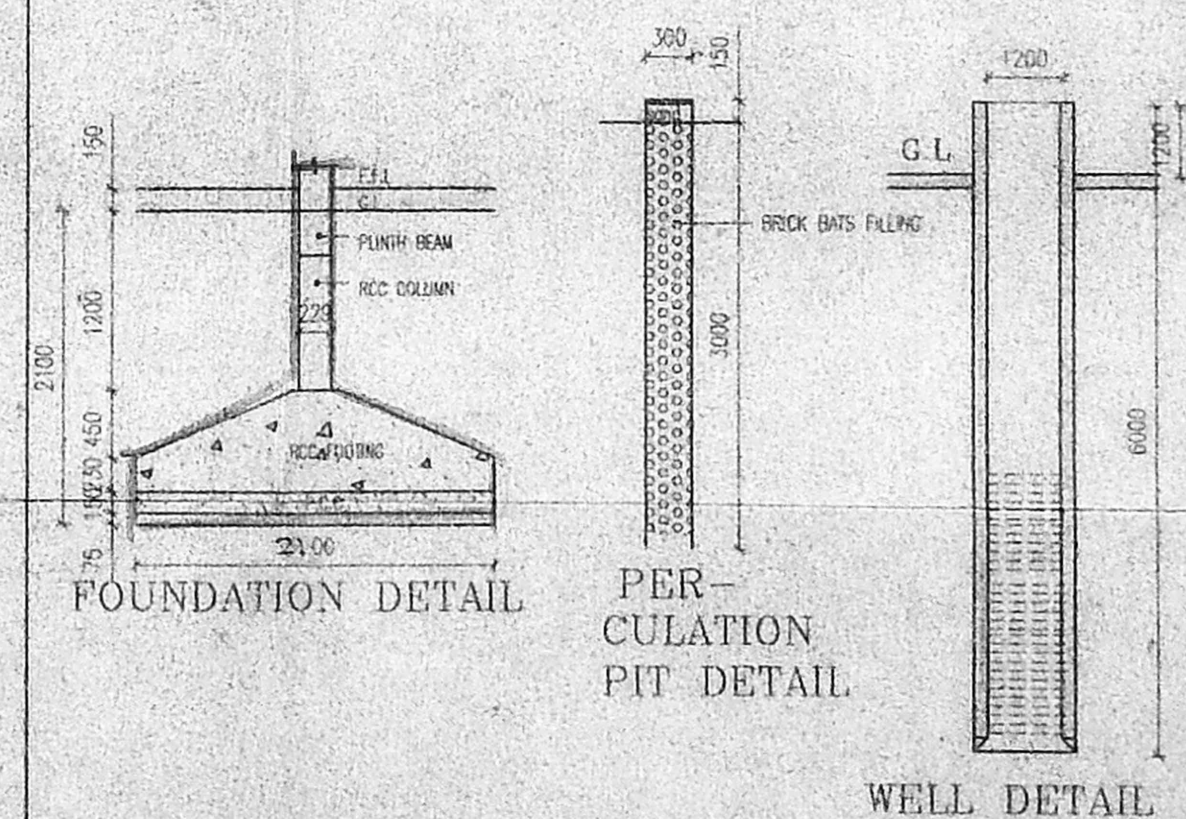


PER-CULATION PIT DETAIL

WELL DETAIL

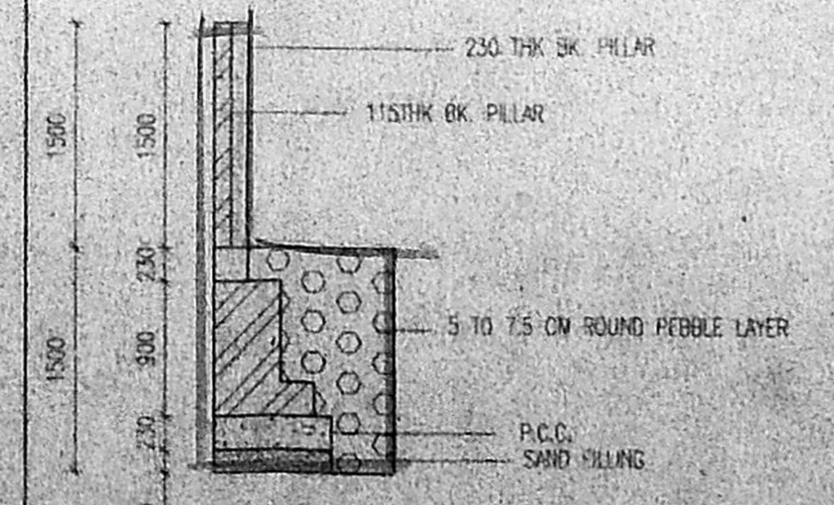


COMPOUND WALL DETAIL

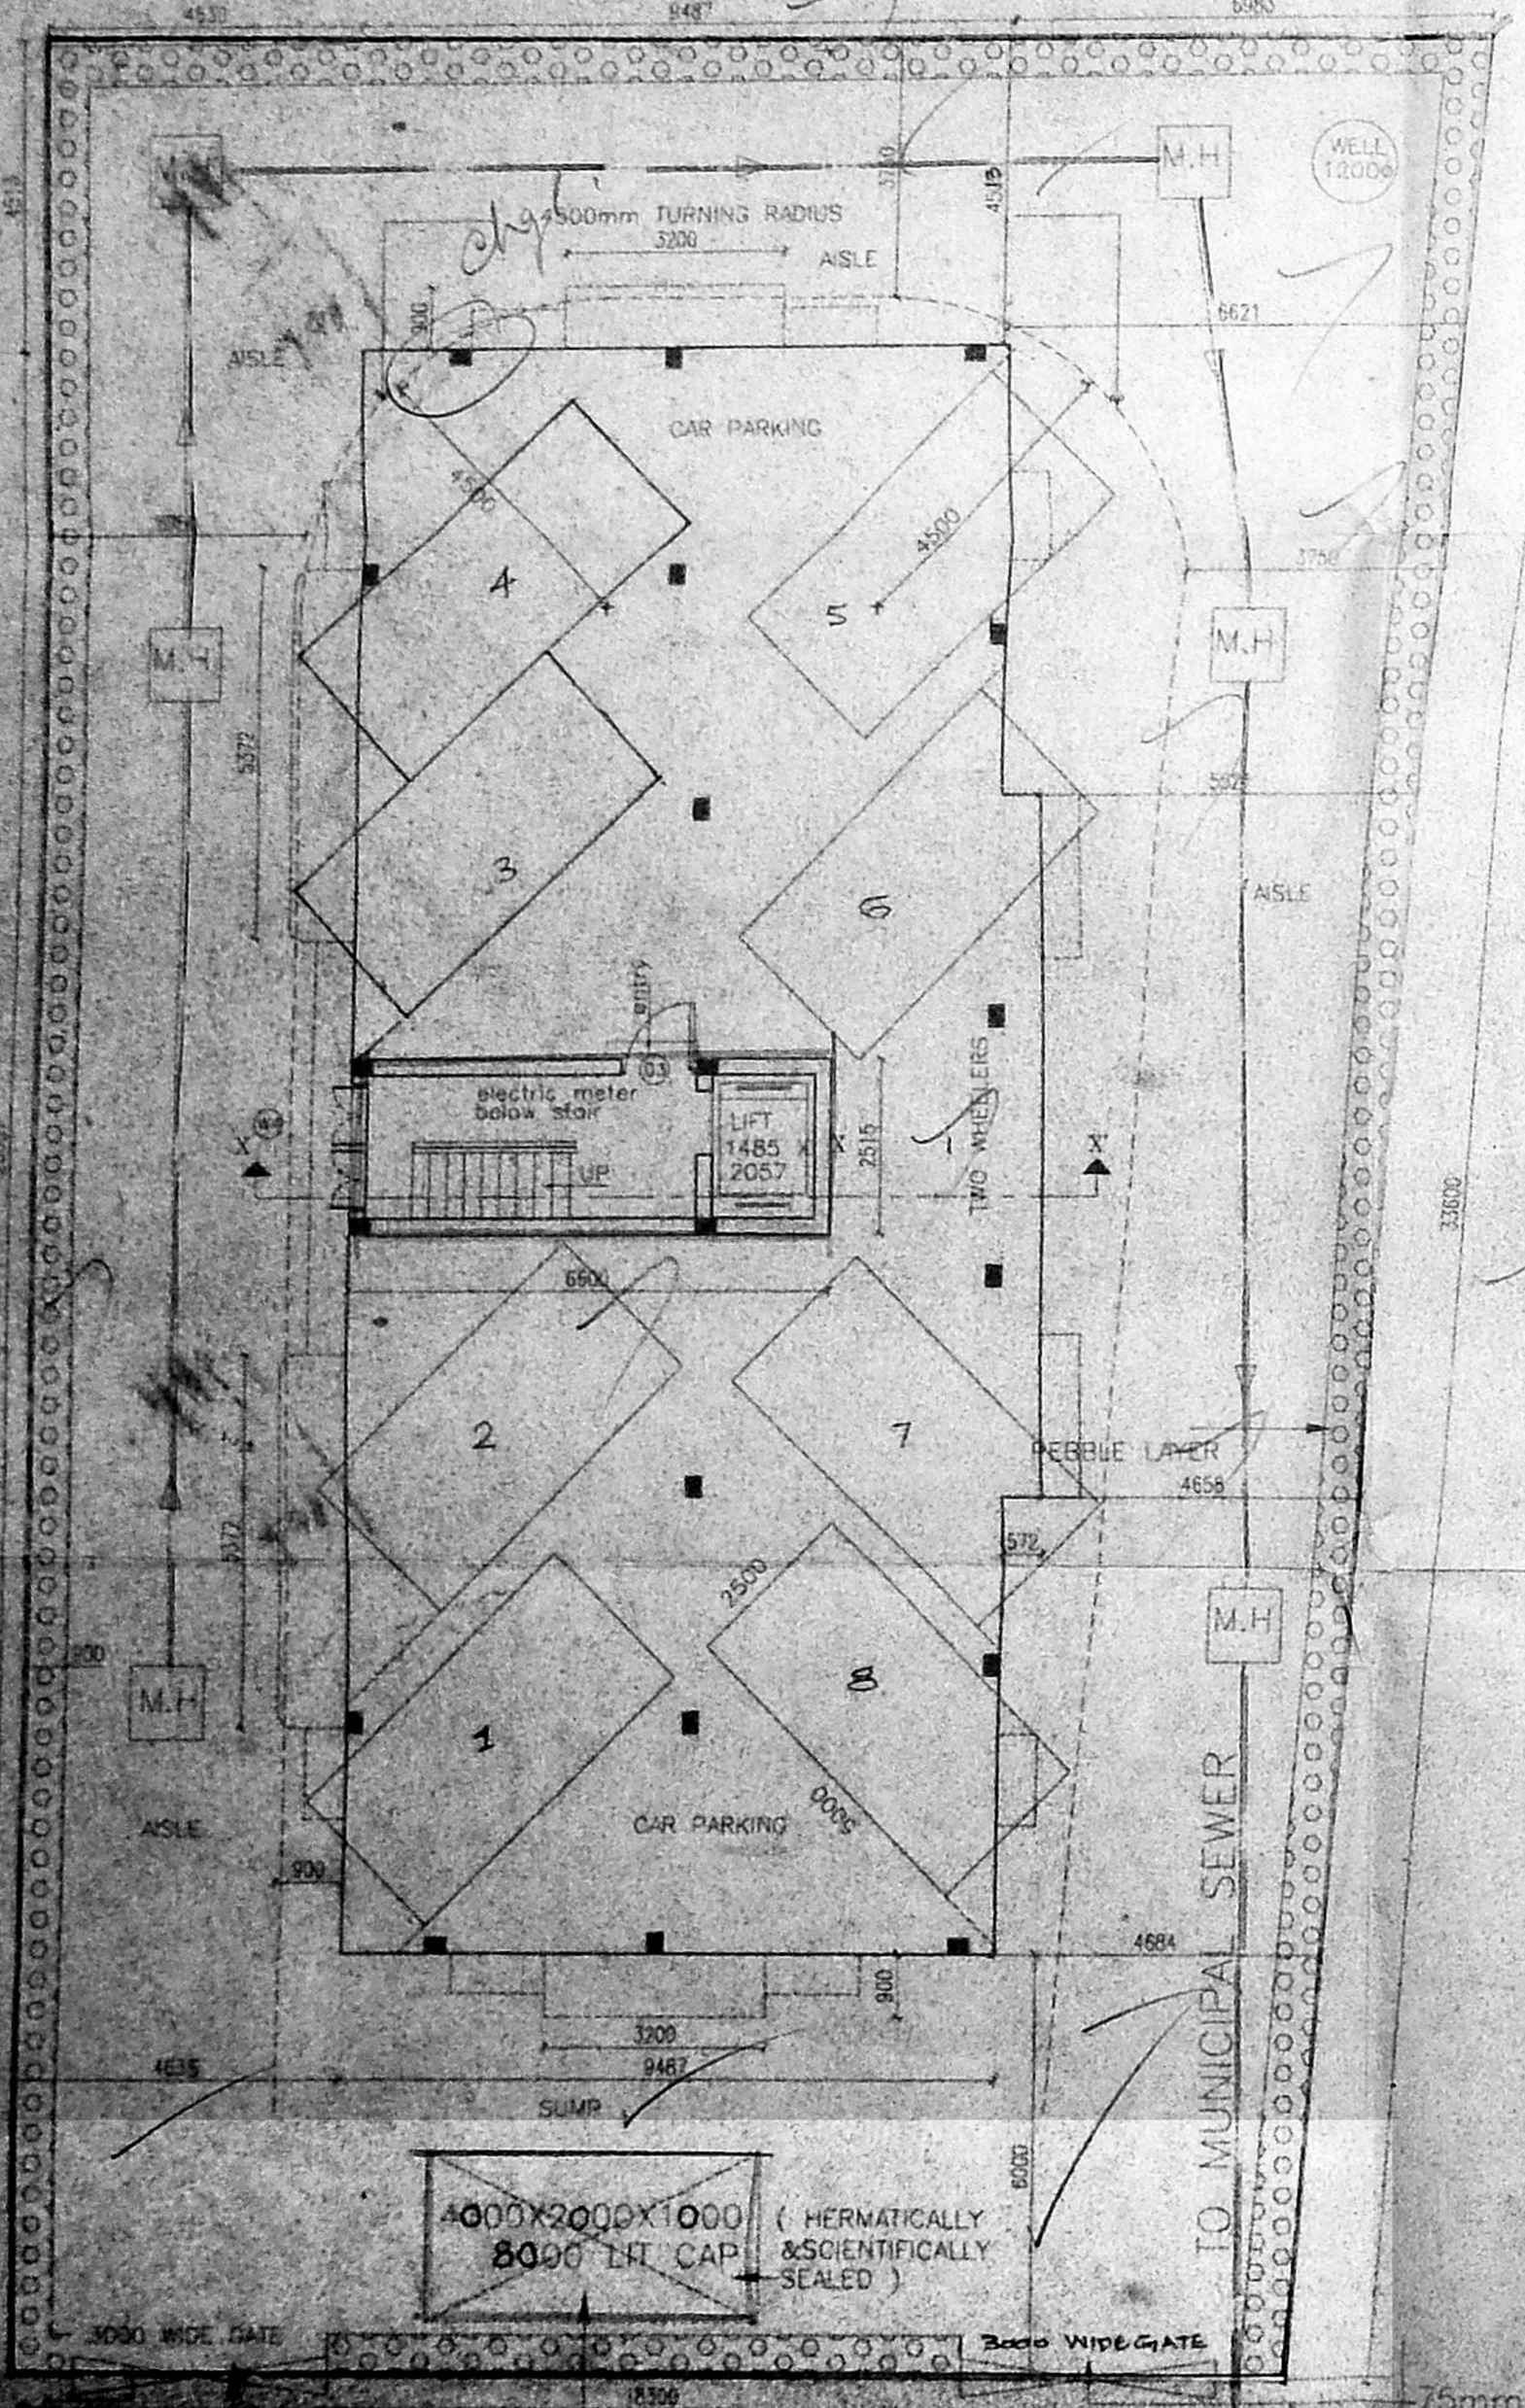


4000x2000x1000 (HERMATICALLY & SCIENTIFICALLY SEALED) 8000 LIT CAP

SITE CUM STILL FLOOR PLAN

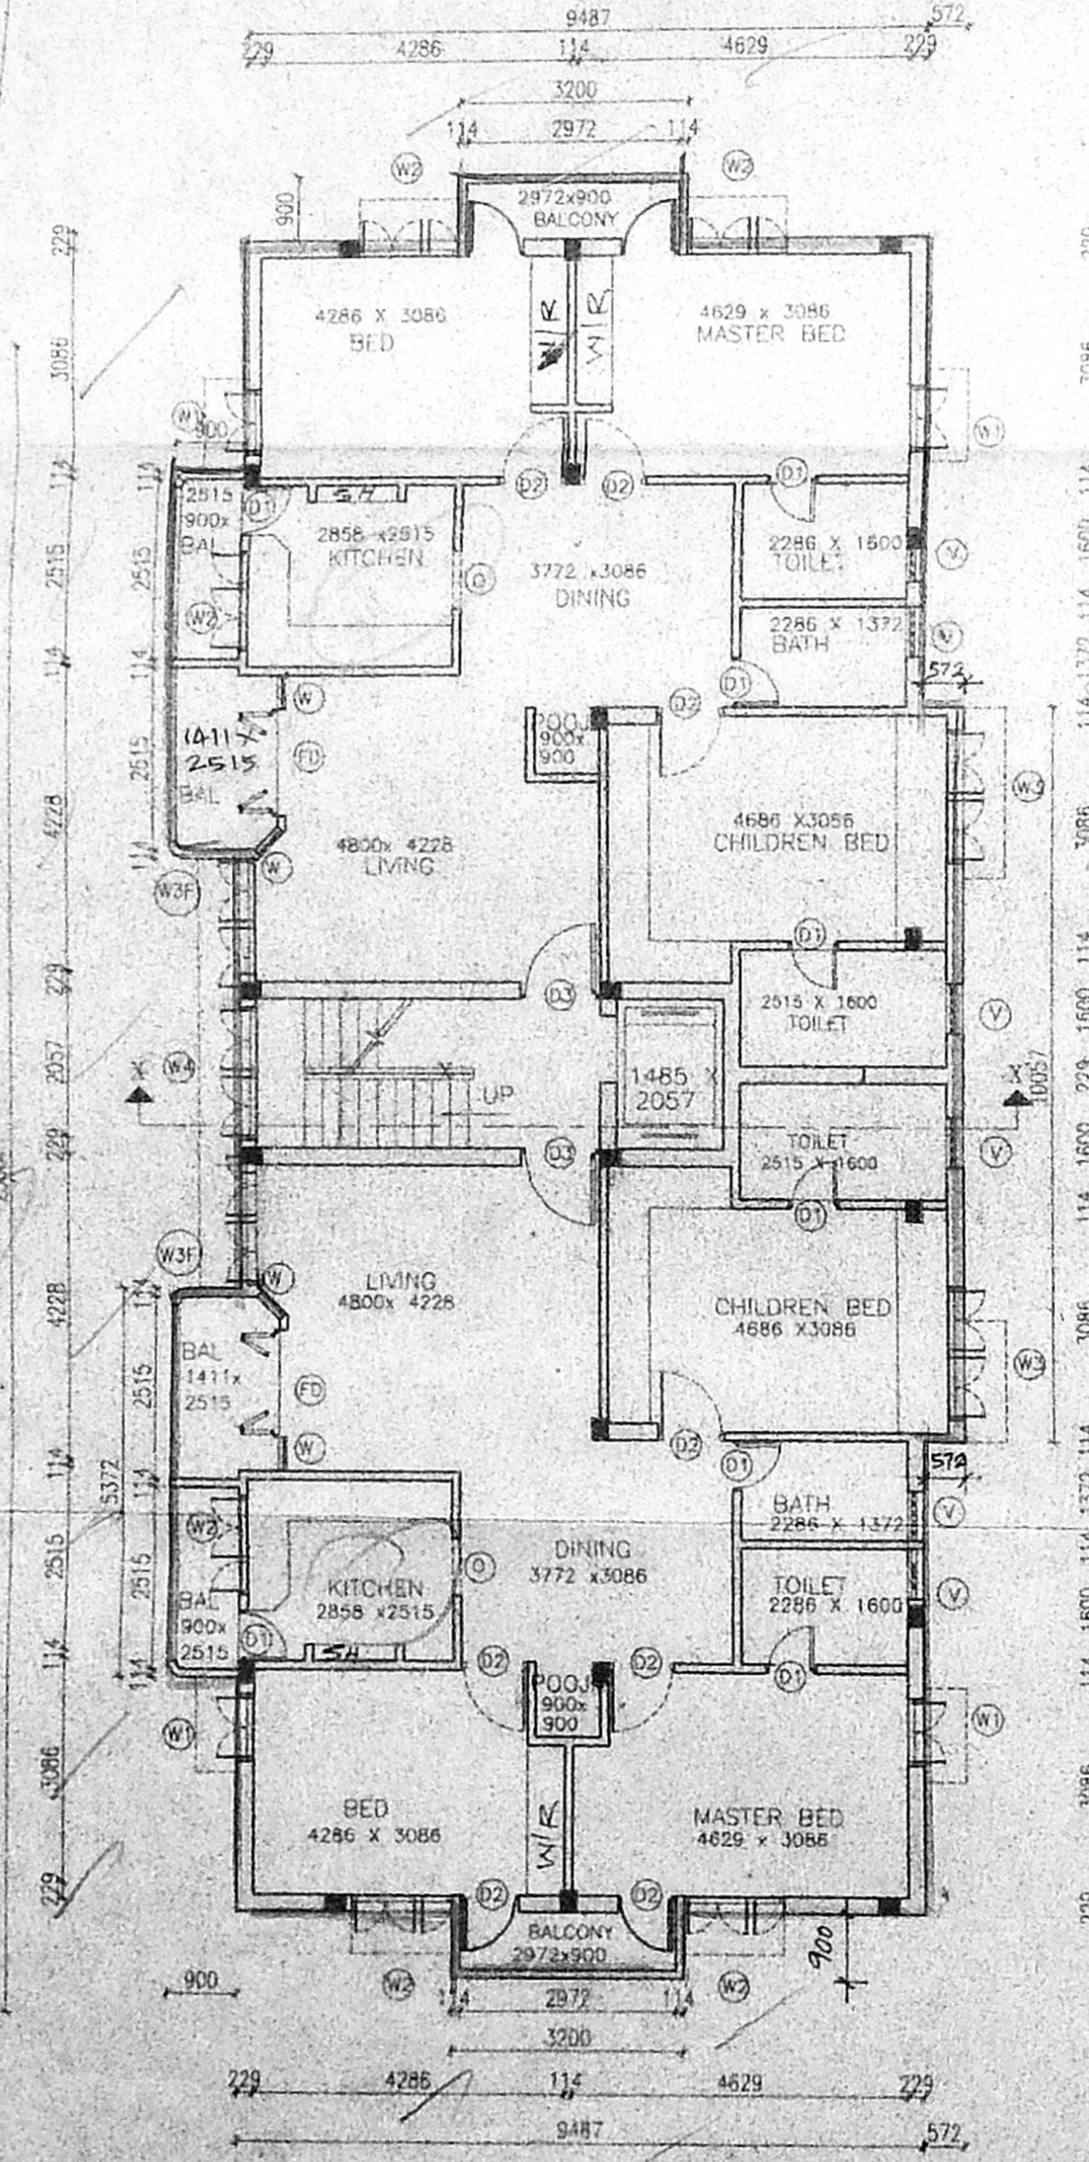

TYPICAL FLOOR PLAN (FIRST, SECOND, THIRD & FOURTH FLOOR)

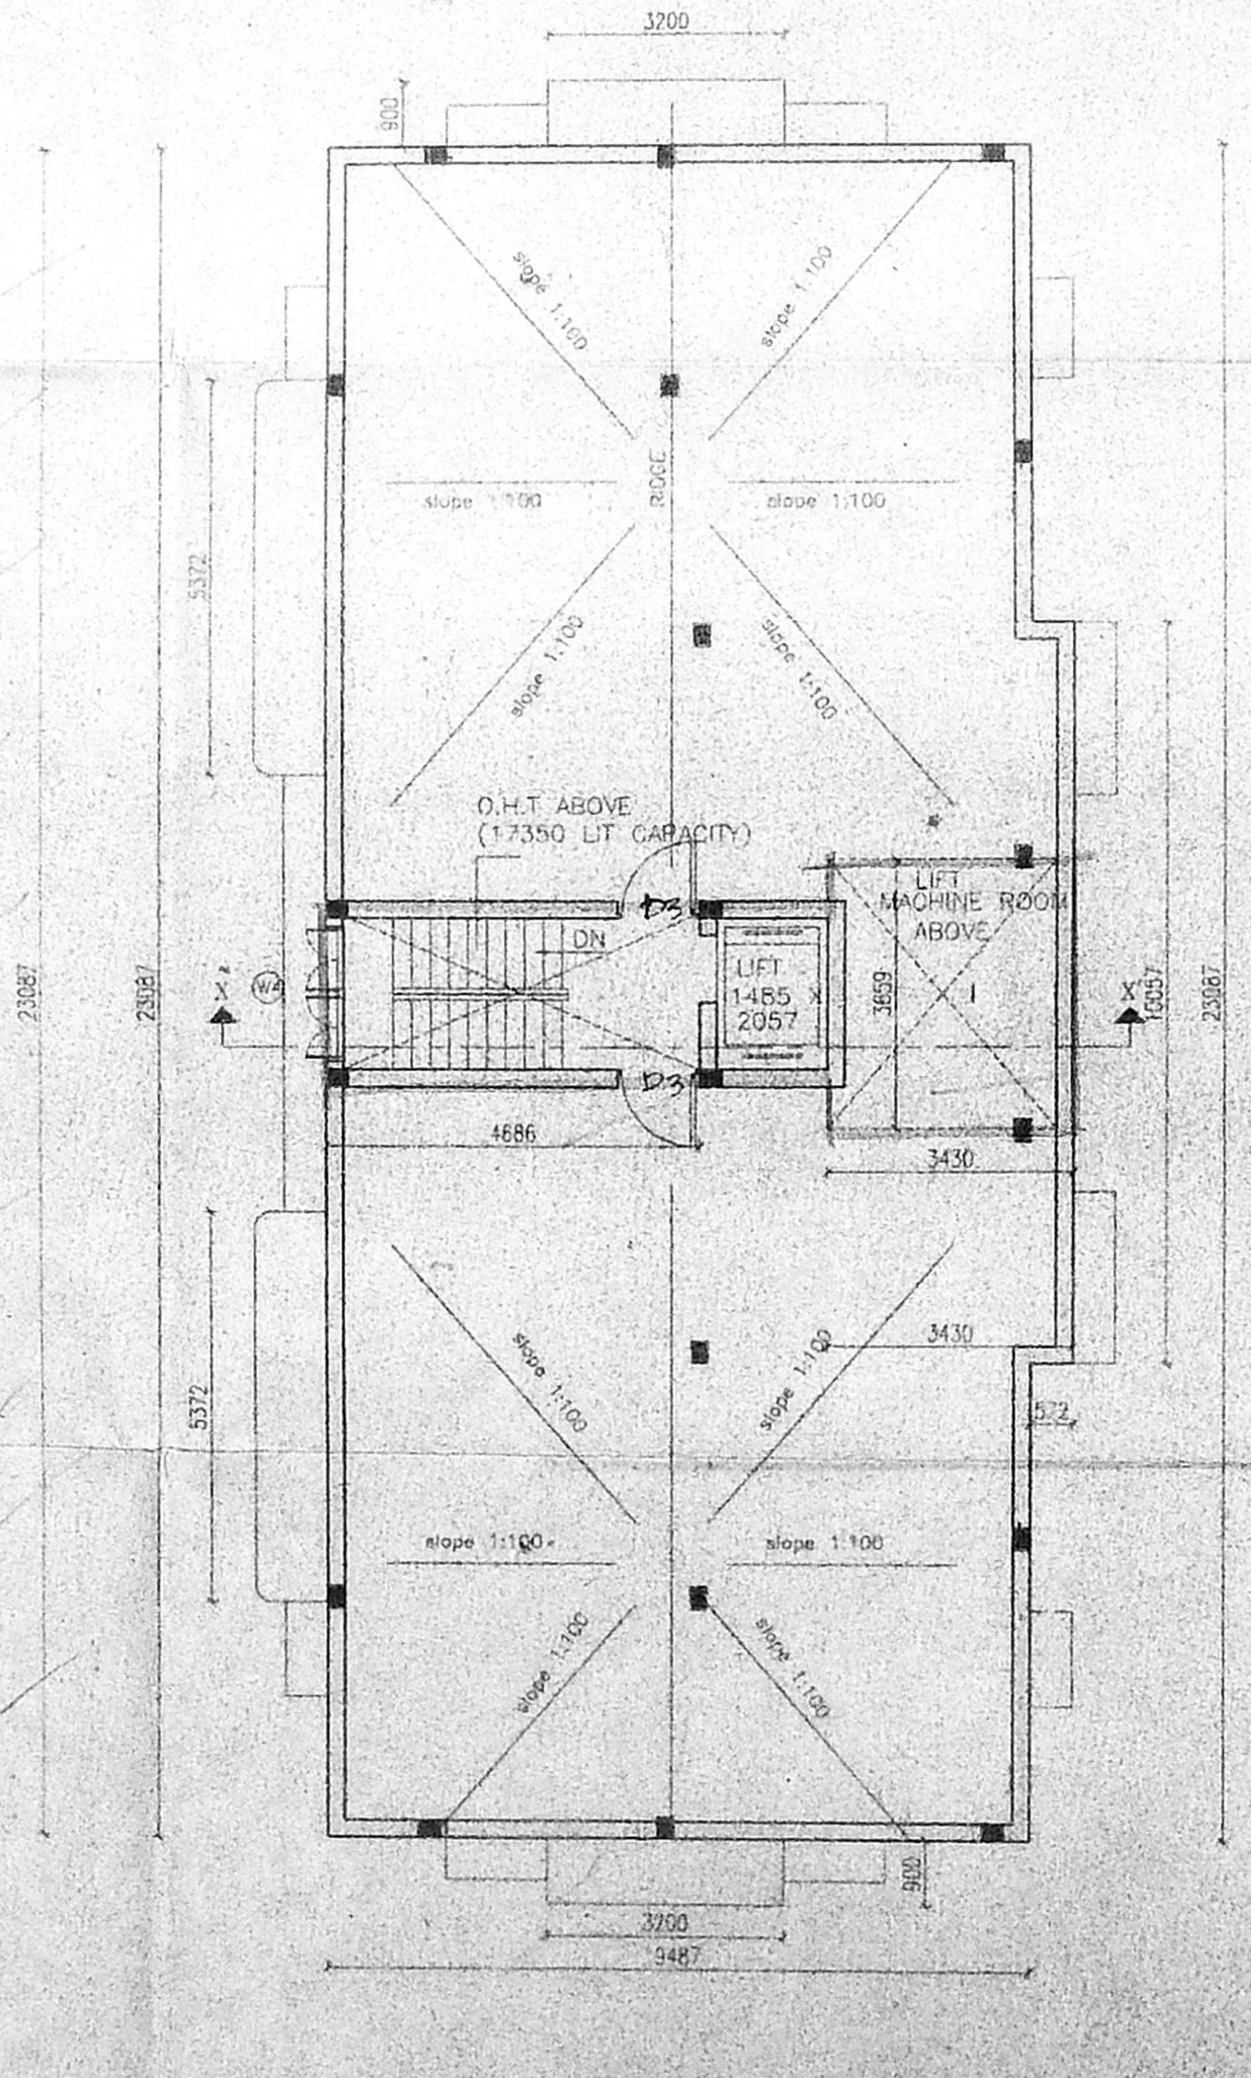

TERRACE FLOOR PLAN

SCHEDULE OF JOINERY

1	D1 T.W. DOOR	685X2100
2	D2 T.W. DOOR	900X2100
3	D3 T.W. DOOR	1100X2100
4	W1 T.W. GLAZED WINDOW	900X1350
5	W2 T.W. GLAZED WINDOW	1350X1350
6	W3 F FRENCH WINDOW	1800X1950
7	O OPENING	900X2100
8	V VENTILATOR	680X600
9	W T.W. GLAZED WINDOW	450X2100
10	W4 T.W. GLAZED WINDOW	1800X1350
11	FD FRENCH DOOR	1350X2100

NOTE:
 ALL DIMENSIONS ARE IN MM

SPECIFICATION

FOUNDATION: R.C.C. RAFT FOUNDATION MIX 1:2:4
 STRUCTURE: R.C.C. FRAMED COLUMNS MIX 1:2:4
 SUPER STRUCTURE: FIRST CLASS BRICKS IN C.M. WITH 1:5
 ROOFS: REINFORCE CEMENT CONCRETE MIX 1:2:4
 PLASTERING: WALL OUTER PLASTER MIX 1:5
 WALL INNER PLASTER MIX 1:4
 CEILING PLASTER MIX 1:3
 PAINTING: ONE COAT WHITE CEMENT PAINT & TWO COAT COLOR CEMENT PAINT
 WEATHERING COURSE: PRESSED TILES O'CEMENT MORTOR
 LIMF BRICK JELLY CONCRETE O'R.C.C.SLAB.
 PARAPET: 230 BRICK IN 1050 HEIGHT

NON F.S.I. AREAS:

STILT FLOOR (CAR PARKING)	202.00 sq.m.
TERRACE FLOOR (HEAD ROOM)	12.36 sq.m.
LIFT / M/C ROOM / O.H.T	29.86 sq.m.
EXTERNAL SUMP	14.00 sq.m.
TOTAL	262.08 sq.m.

No	AREA STATEMENT	PERMISSABLE	ACTUAL
		% SQ.M	% SQ.M
1	PLOT AREA		662
2	STILT FLOOR (STAIR & LIFT)		16.6
3	TYPICAL FLOOR PLAN (240.214)		960.6
4	TOTAL BUILT UP AREA		977.4
5	PLOT COVERAGE	65	430
6	F.S.I (INDEX)	1.5	963
7	CAR PARKING (ECS)	8 ECS	8 ECS

TITLE
 PLANNING PERMIT APPROVAL DRAWING

COLOUR INDEX:
 PROPOSED (shaded area)
 ROAD (dashed line)
 BOUNDARY (dotted line)
 SEWER (solid line)

PROPOSED BUILDING AT DOOR NO.11.R.S.NO.132PART F.S.NO.3, BLOCK NO.50, 1 AVENUE, ASHOK NAGAR, KODAMBAKKAM DIVISION, MAMBALAM, GUINDY TALUK

OWNERS SIGNATURE: [Signature]

DBC No.	AP-01	DRAWN	F.SUGI
JOB NO.	041/97	APPROVED	RAMIN
SCALE	1:100	DATE	26-01-98

ARCHITECTS & ENGINEERS: [Signature]

R.KARUNAKARAN B.A.R.C.H. M.B.E. AM
 C.A. NO. 91/14104

GENESIS CONSULTANTS 103/0, Kamakotikrupa, North Avenue, Sri Nagar Colony, Saidapet, Chennai - 600 015. PH/FAX: 235 43 92