



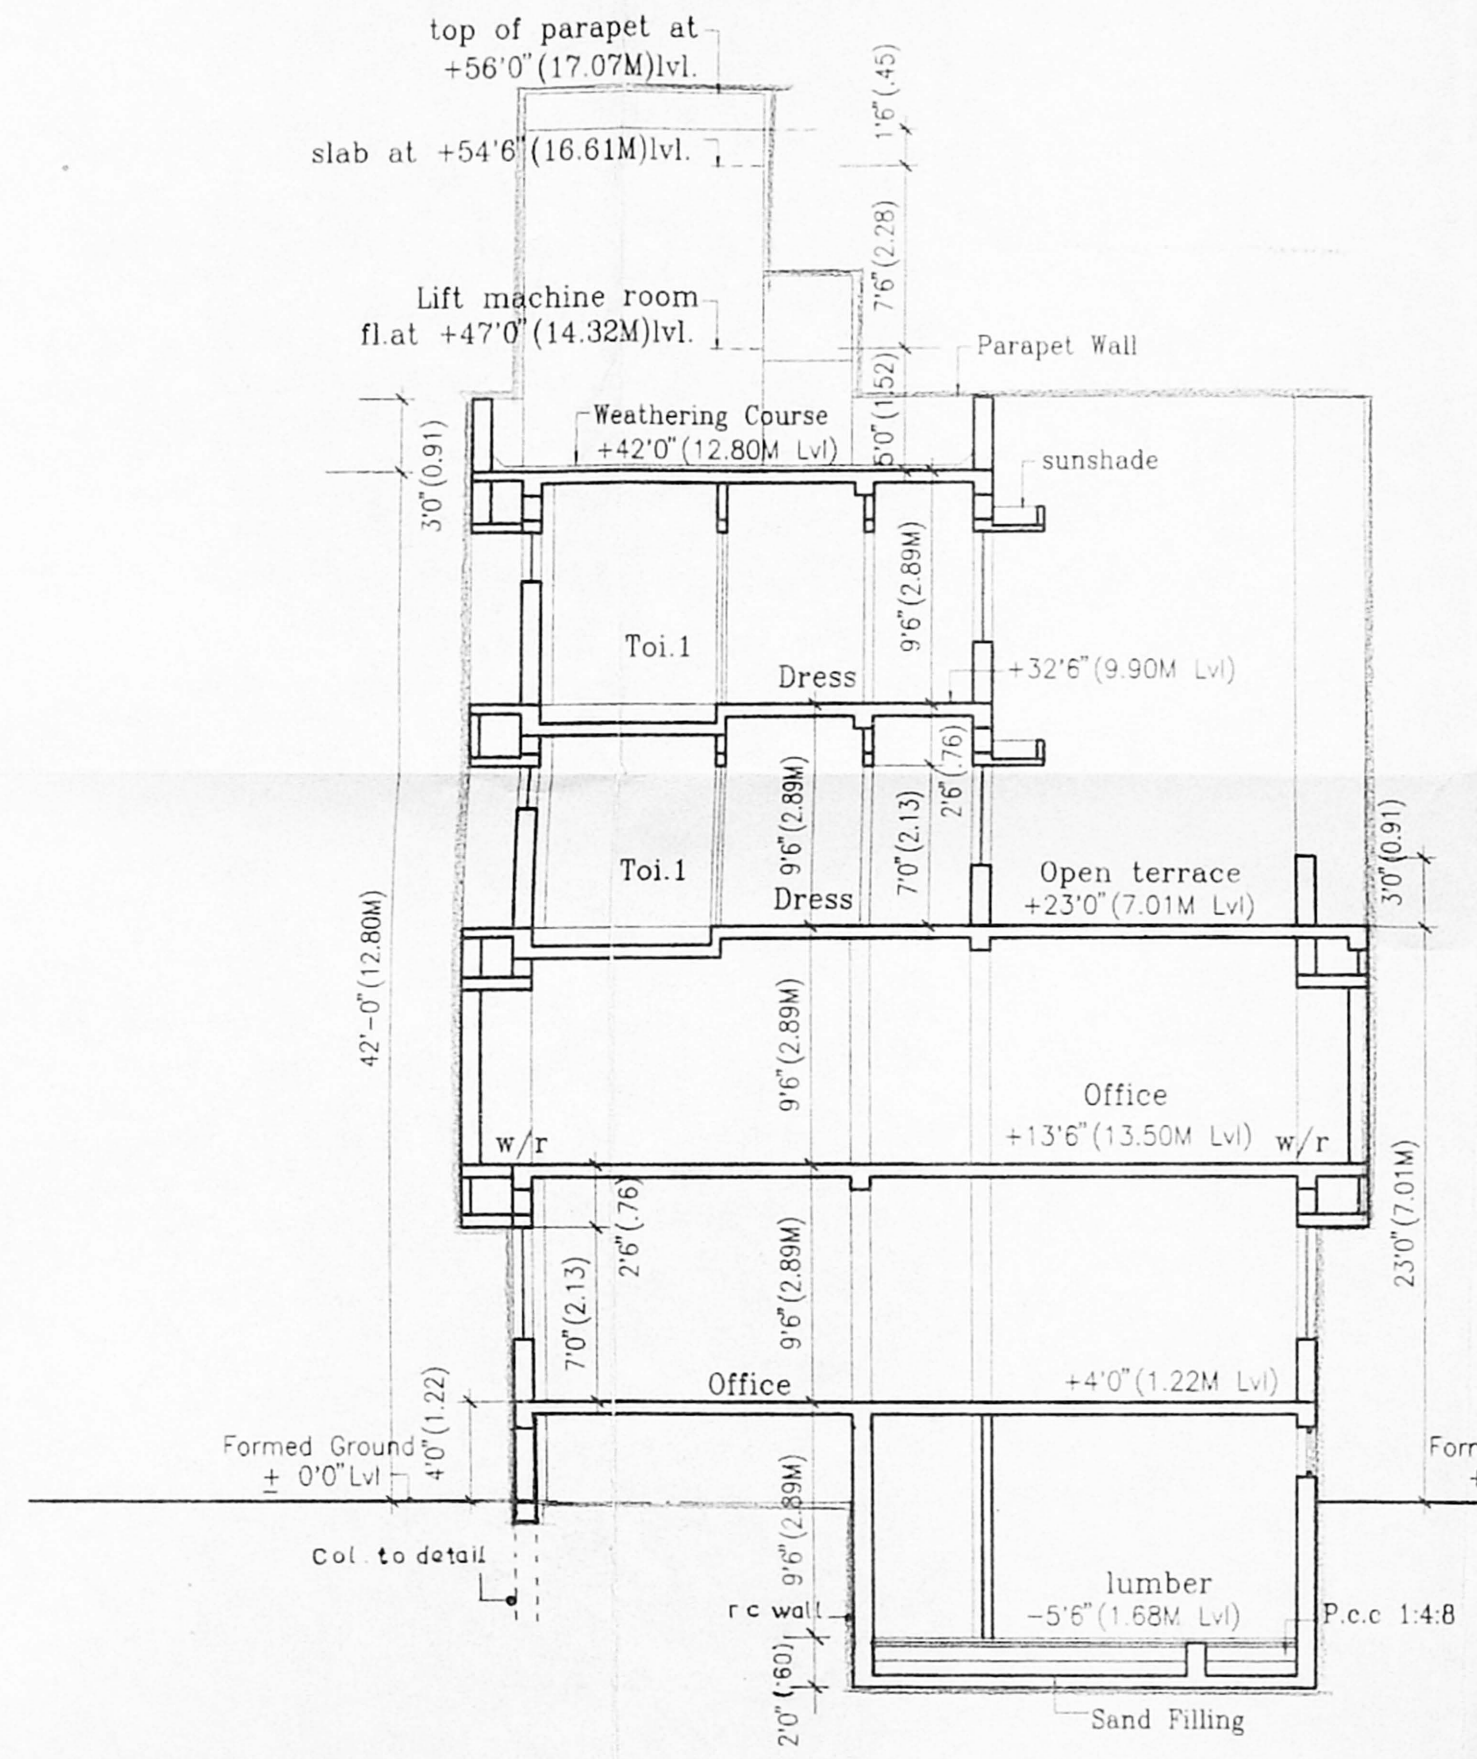

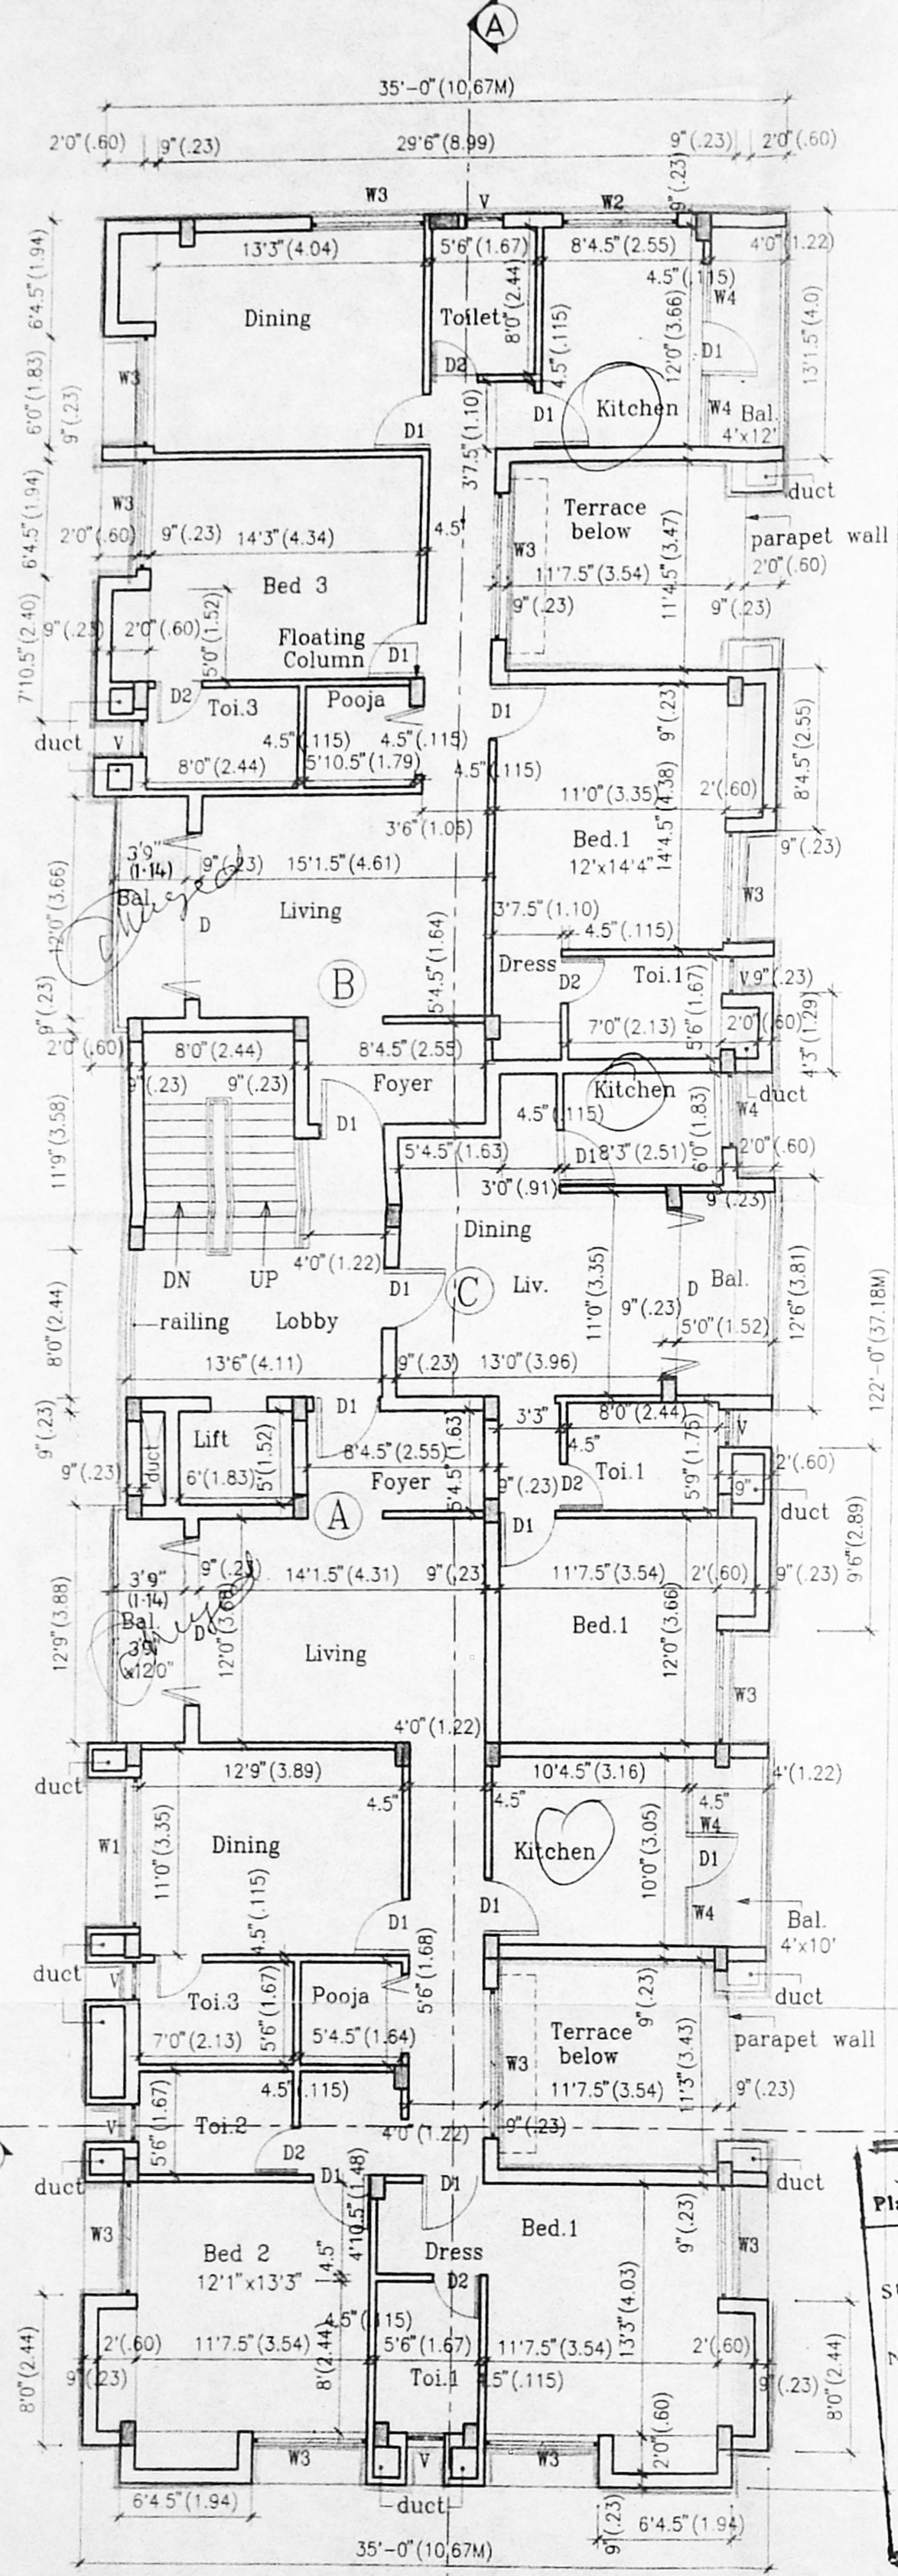

oc

**CMDA (B) / No. 1**  
 C. No. 32/7056/98  
 Asst. \_\_\_\_\_  
 Scrutiny \_\_\_\_\_  
 23/6  
 29/6/98  
 A.P. \_\_\_\_\_  
 D.P. \_\_\_\_\_



8/26/98/318/0/98  
 Planning Permit No. \_\_\_\_\_  
**APPROVED**  
 SUBJECT TO THE CONDITIONS IN THIS OFFICE LETTER.  
 No. 705/98 Date 10/98  
 FOR MEMBER SECRETARY  
 CHENNAI METROPOLITAN  
 DEVELOPMENT AUTHORITY  
 CHENNAI-600 008.

U. No. 8/9/10/98

Sheet No.2

*Mans*  
 OWNER

- COLOR INDEX**
- Proposed
  - Road
  - Boundary

CLASS. 1.  
 R. A. 58.

LICENSED SURVEYOR

**PROJECT**  
 PLAN SHOWING PROPOSED APARTMENTS  
 AT PLOT NO.8, EAST SPUR TANK ROAD,  
 EGMORE, CHENNAI-600 008.  
 R.S.NO. 473/31,  
 BLOCK NO. 30.

DRG. TITLE :-	AUTHORITIES APPROVAL PLAN		JOB NO.
SCALE	1"=8'0" (1:100)	DRAWN	9665
DATE	18.05.98	CHECKED	B.Selvi
ARCHITECTS	JEEVAN & ASSOCIATES 47, BARNABY ROAD, CHENNAI - 600 010.		DRG. NO./REV. NO.
			52/A