
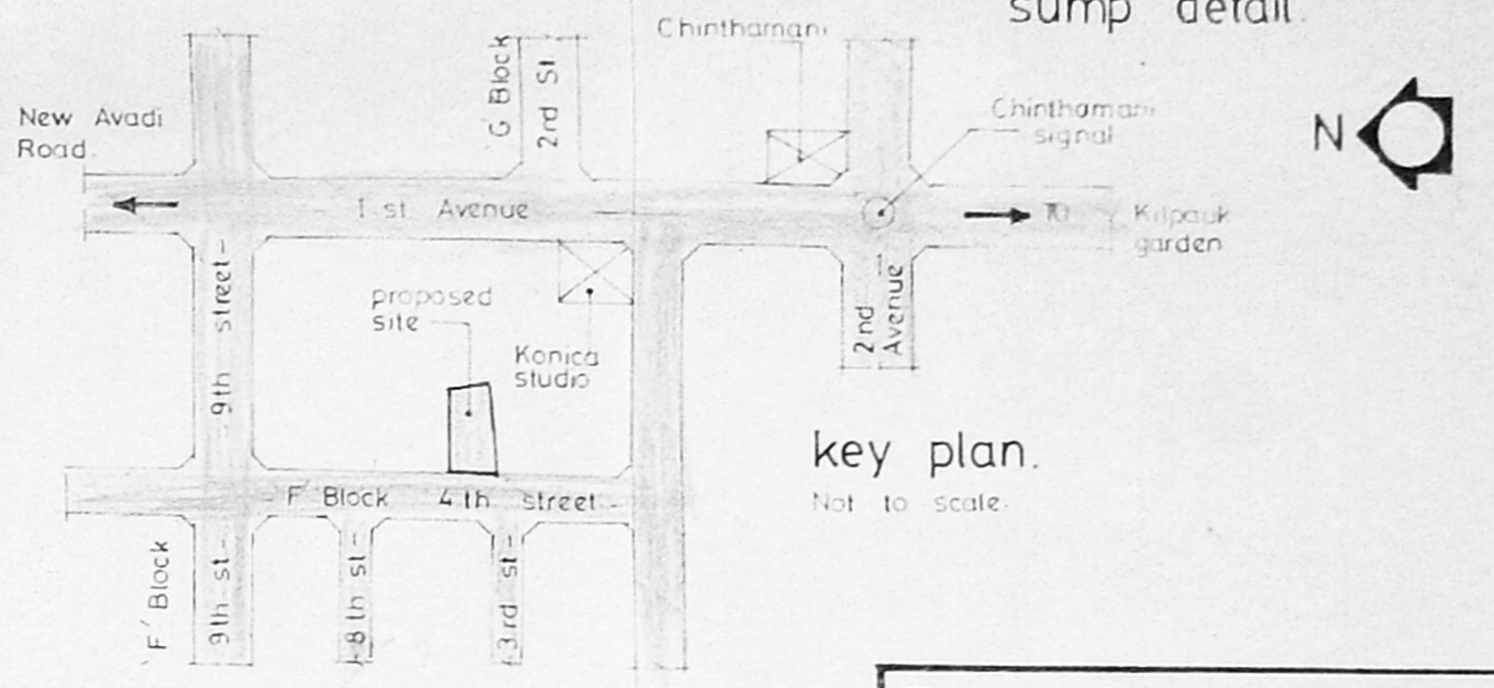
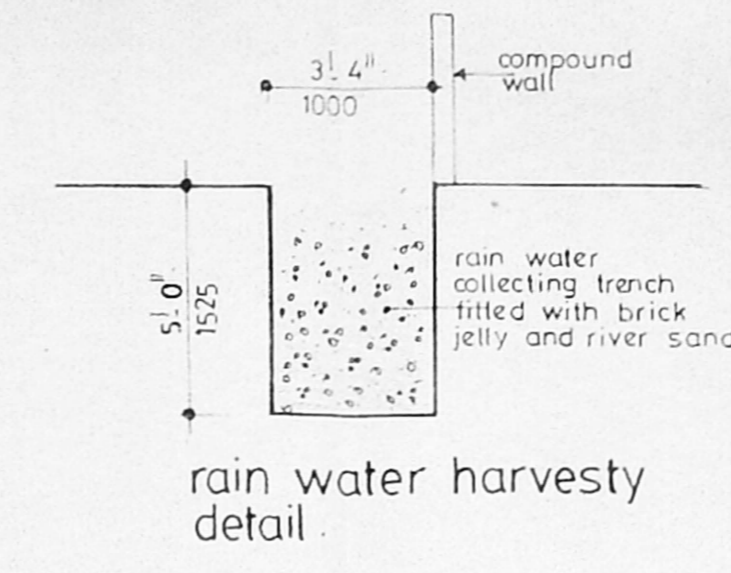
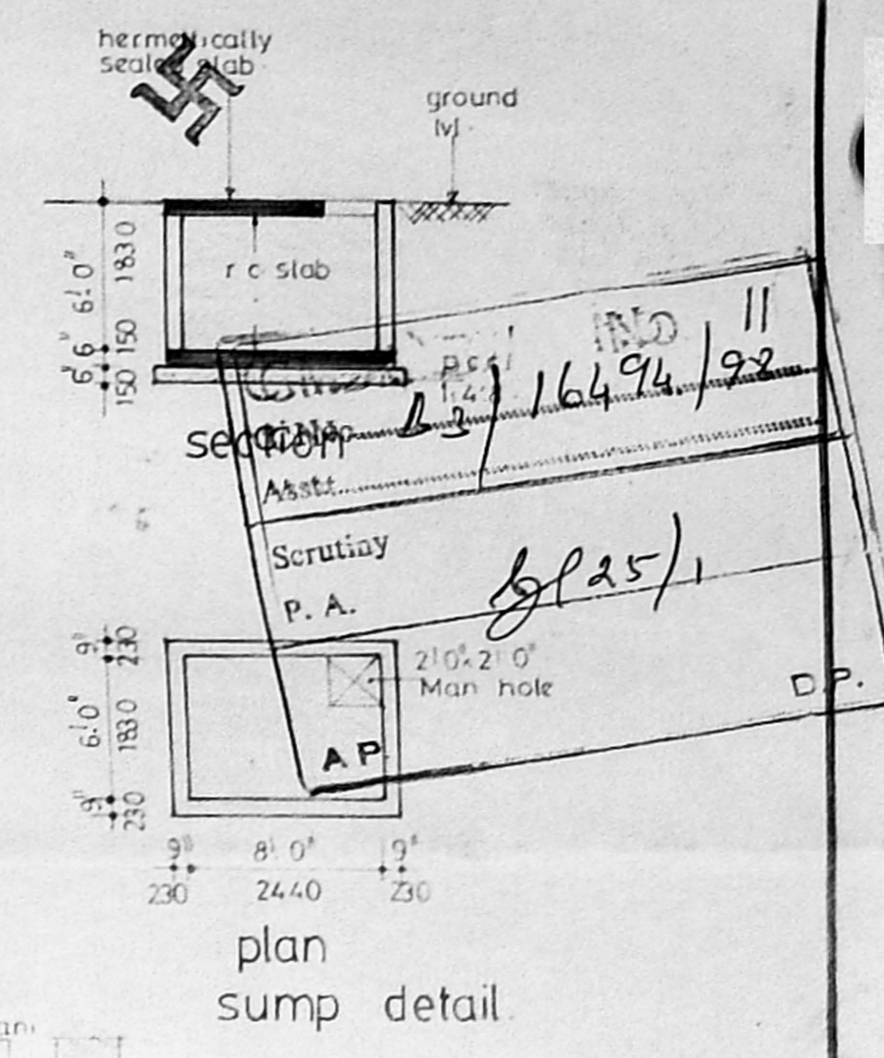
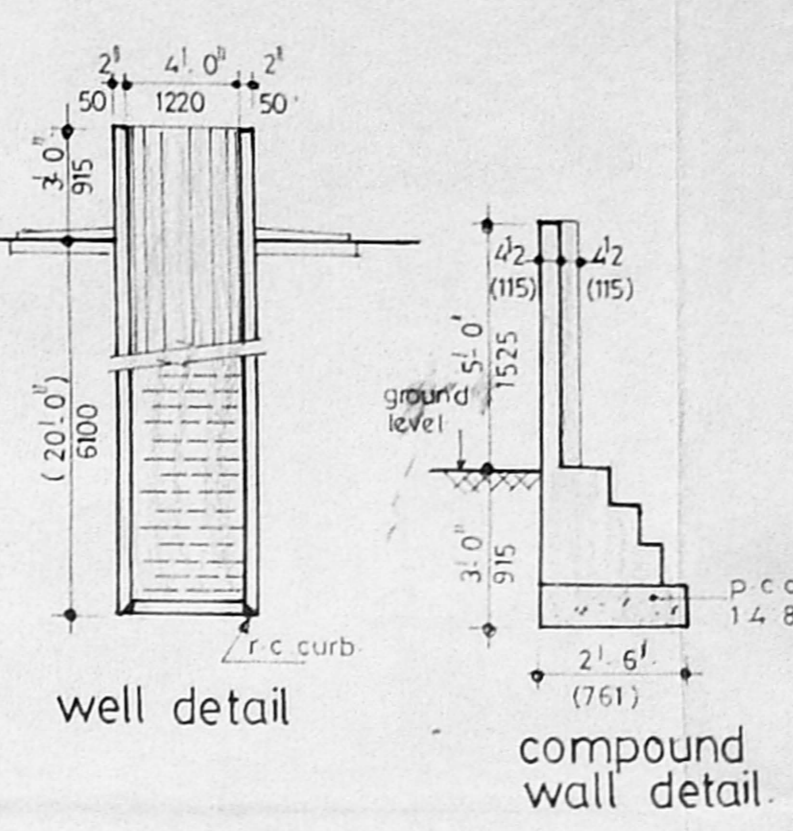
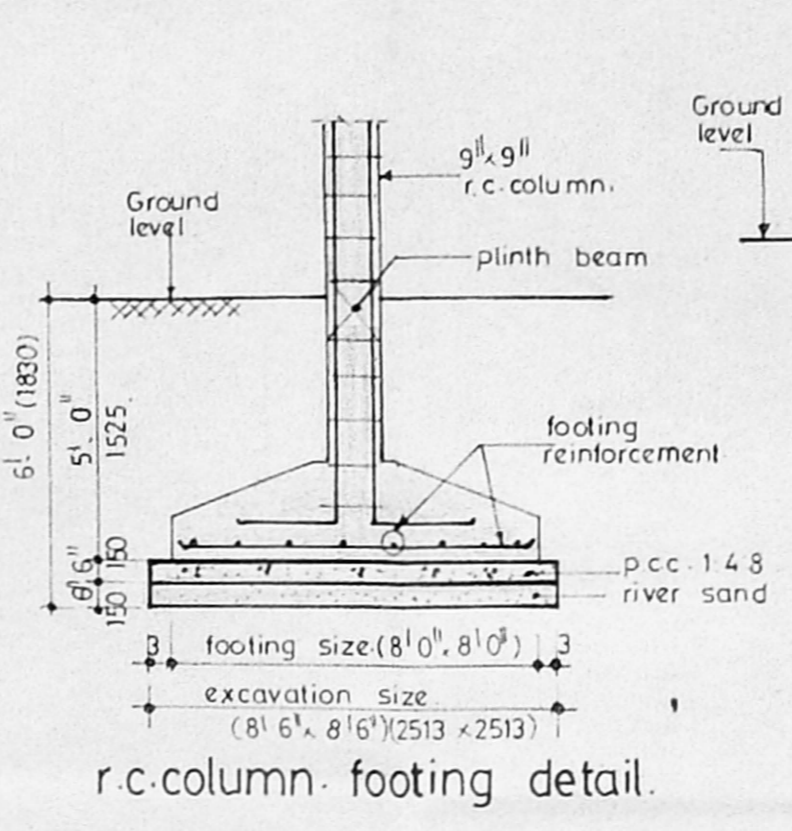


Planning Permit No. B/26292/37/99  
**APPROVED**  
 SUBJECT TO THE CONDITIONS IN THIS OFFICE LETTER.  
 No. 116494/3 Date 2/7/99  
 FOR MEMBER SECRETARY  
 CHENNAI METROPOLITAN  
 DEVELOPMENT AUTHORITY  
 CHENNAI-600 008.

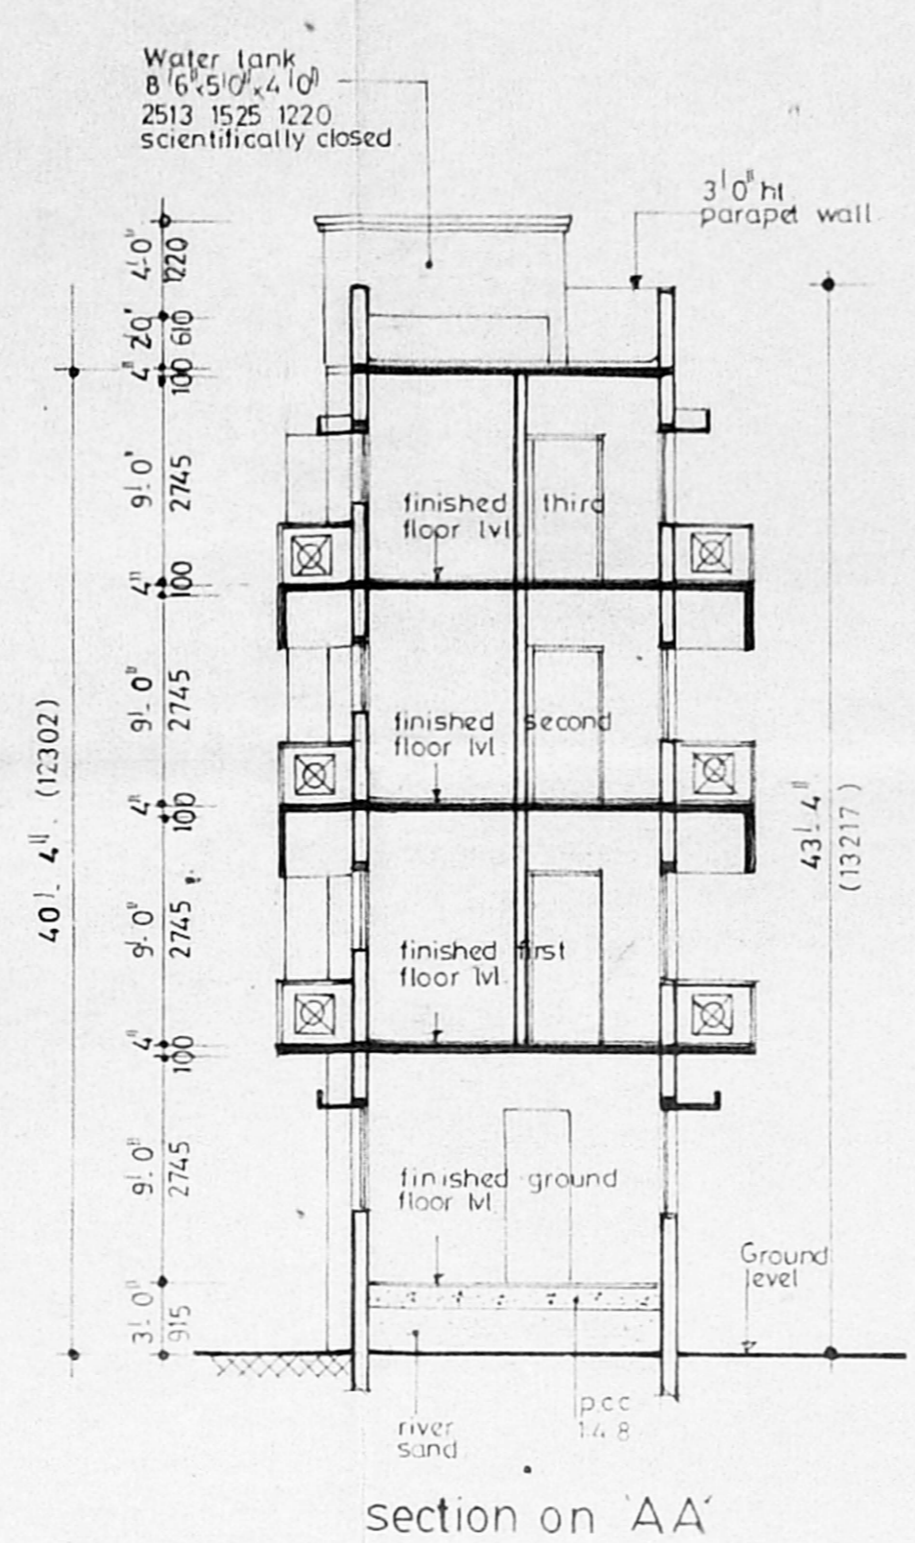

Demolition and re-construction of residential flats at Door no F-69 Plot no 200A Annanagar Chennai. Block no 3 T.S.No: 30 of Periakudal village.

- Specifications
1. R.C.C. columns, footing in foundation
  2. Plinth beams are provided
  3. Mosaic flooring
  4. Brickwork in Basement and superstructure in c.m. 1:5
  5. Walls are plastered by cement plaster 1:5
  6. Walls are painted by cement paint
  7. Lintel over openings
  8. Joinery work in teak wood
  9. Roof covered by r.c. slab
  10. All r.c. works in cc 1:2:4
  11. Weathering course laid over r.c. slab with proper slope

Schedule of joinery

type	size	description
D1	3'0" x 7'0"	T.W. Ent door
D2	3'0" x 7'0"	T.W. Pane door
D3	2'6" x 7'0"	T.W. Flur door
W1	6'0" x 4'0"	T.W. Glazed window
W2	4'0" x 4'0"	T.W. Glazed window
W3	3'0" x 4'0"	T.W. Glazed window
D/W1	6'6" x 7'0"	T.W. Door cum window
KW	6'0" x 3'0"	T.W. Kitchen window
KW1	4'0" x 3'0"	T.W. Kitcher window

Scale 1" = 8'0" (1:100)  
 Date

Area statement	sq.ft	sq.m.
GROUND FLOOR	1524.00	141.64
FIRST FLOOR	1920.00	178.44
SECOND FLOOR	1920.00	178.44
THIRD FLOOR	1920.00	178.44
TOTAL	7284.00	676.96
PLOT AREA	5061.00	470.35
PLOT COVERAGE	30/	F.S.I. 1.44

Colour code reference.  
 PROPOSED ROAD  
 PLST. BOUNDARY

Owner's signature

L. S. Srinivasan, M.E., M.A. (Arch)-E  
 CLASS I.L.E. No. 137  
 A-26, ANNA NAGAR EAST  
 CHENNAI - 600 008  
 Ph: 625232, 625412, 611643

Licenced surveyor.

