

PROPOSED BUILDING AT ALL PLOT NO 4676, T.S. NO. 119, BLOCK I-D, S. NO. 5th & 6th, 7th AVENUE, ANNANAGAR, PERIAKUDAL VILLAGE.

CMDA (B) No. 1  
C. No. B3/20909/98  
Sruthy P.A. b/25/2  
AP

For: Dr. SYED IbrahIM & OTHERS.

**SPECIFICATION**  
**FOUNDATION** : R.C.C. COL. FOUNDATION OVER P.C.C AND SAND.  
**FLOORING** : FLOOR FINISH OVER P.C.C AND SAND.  
**ROOF SLAB** : R.C.C. ROOF SLAB 1:2:4.  
**PLASTERING** : C.H. 1:1:5 mix.  
**W. COURSE** : TWO LAYERS OF PRESSED TILES OVER BK JELLY L.M.  
**JOINERY** : WITH BEST INDIAN TEAK WOOD

**JOINERY**

M.D. Main door	3'6" x 7'0"
D. Door	3'0" x 7'0"
D <sub>1</sub> -do-	2'6" x 7'0"
w window	8'0" x 4'6"
w <sub>1</sub> -do-	6'0" x 4'6"
w <sub>2</sub> -do-	4'0" x 4'6"
Kw Kit window	4'0" x 3'6"
V Ventilator	3'0" x 2'0"
Fd French door	12'0" x 7'0"
w <sub>3</sub> window	2'0" x 4'6"

**AREA DETAILS**

AREA	SFT	m <sup>2</sup>
LAND EXTENT	6000	557.62
G. FLOOR	= 2170	201.67
TYPICAL FLOOR (I, II & III)	7632.24	709.29
DEPNON F.S.I (10%)	892.56	82.95
Total	8909.68	828.03

F.S.I. : 1.485 Times  
P.C. : 42.4% CAR PARKING: 4 Nos.

SCALE: 1/8" = 1'-0"  
DATE: 22.4.98











PRO.   
ROAD.   
SITE.

**COLOR INDEX**

*S. Fabim*  
*S. Anand*

**OWNER**  
K. Subramanian  
K. SUDHAKARAN  
K. SUDHAKARAN, C.O. AREA  
R. A. NO. 2, ANNANAGAR,  
CORPORATION OF CHENNAI  
R. A. No. 295  
74, Bazullah Road  
T. Nagar, Madurai-625 008.

**ARCHITECTS**  
M. Audiseshaiab  
**SUNIVASA ENTERPRISES**  
No. 74, Bazullah Rd,  
T. Nagar Chennai-17.  
Ph: 8254962.

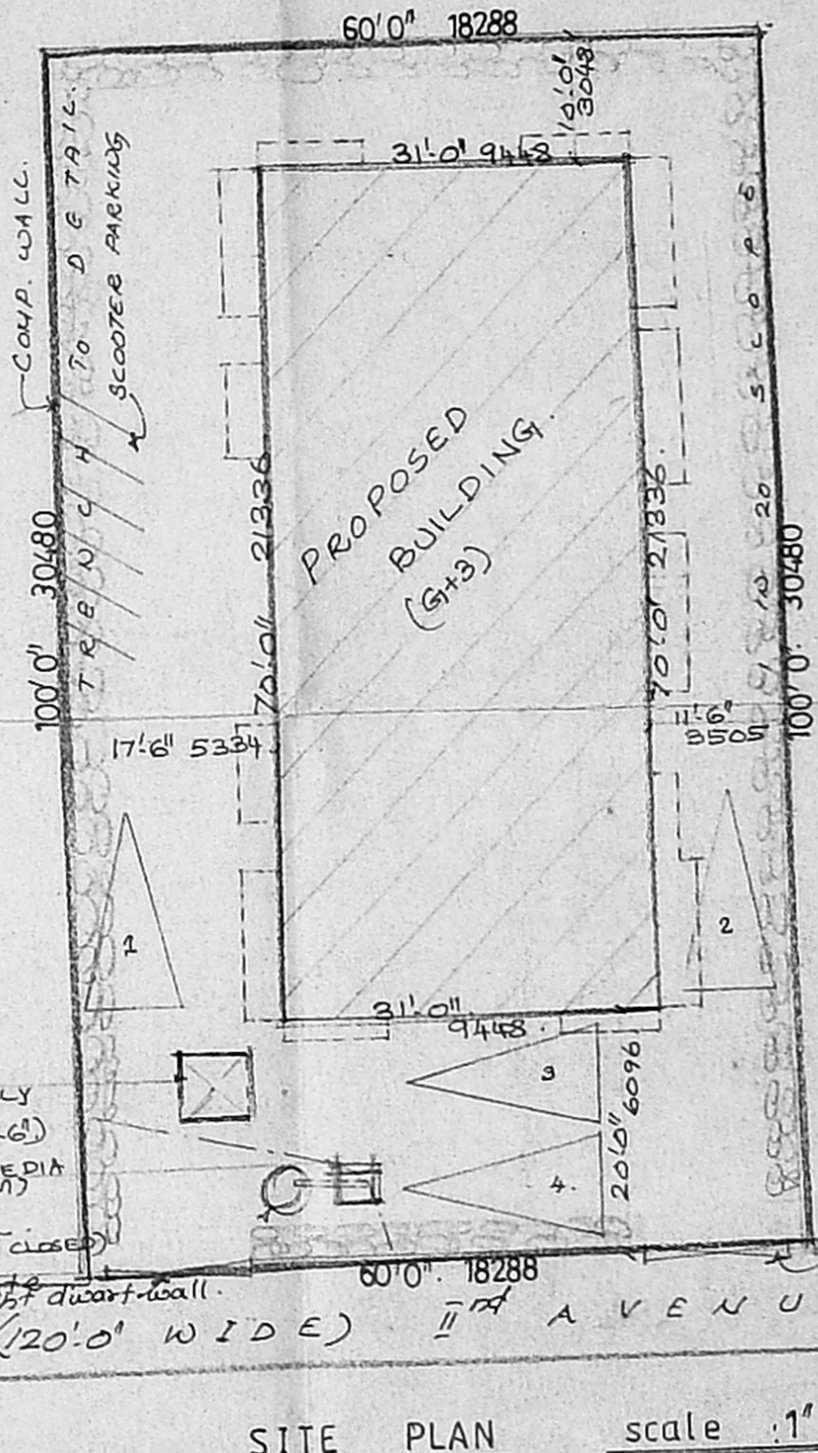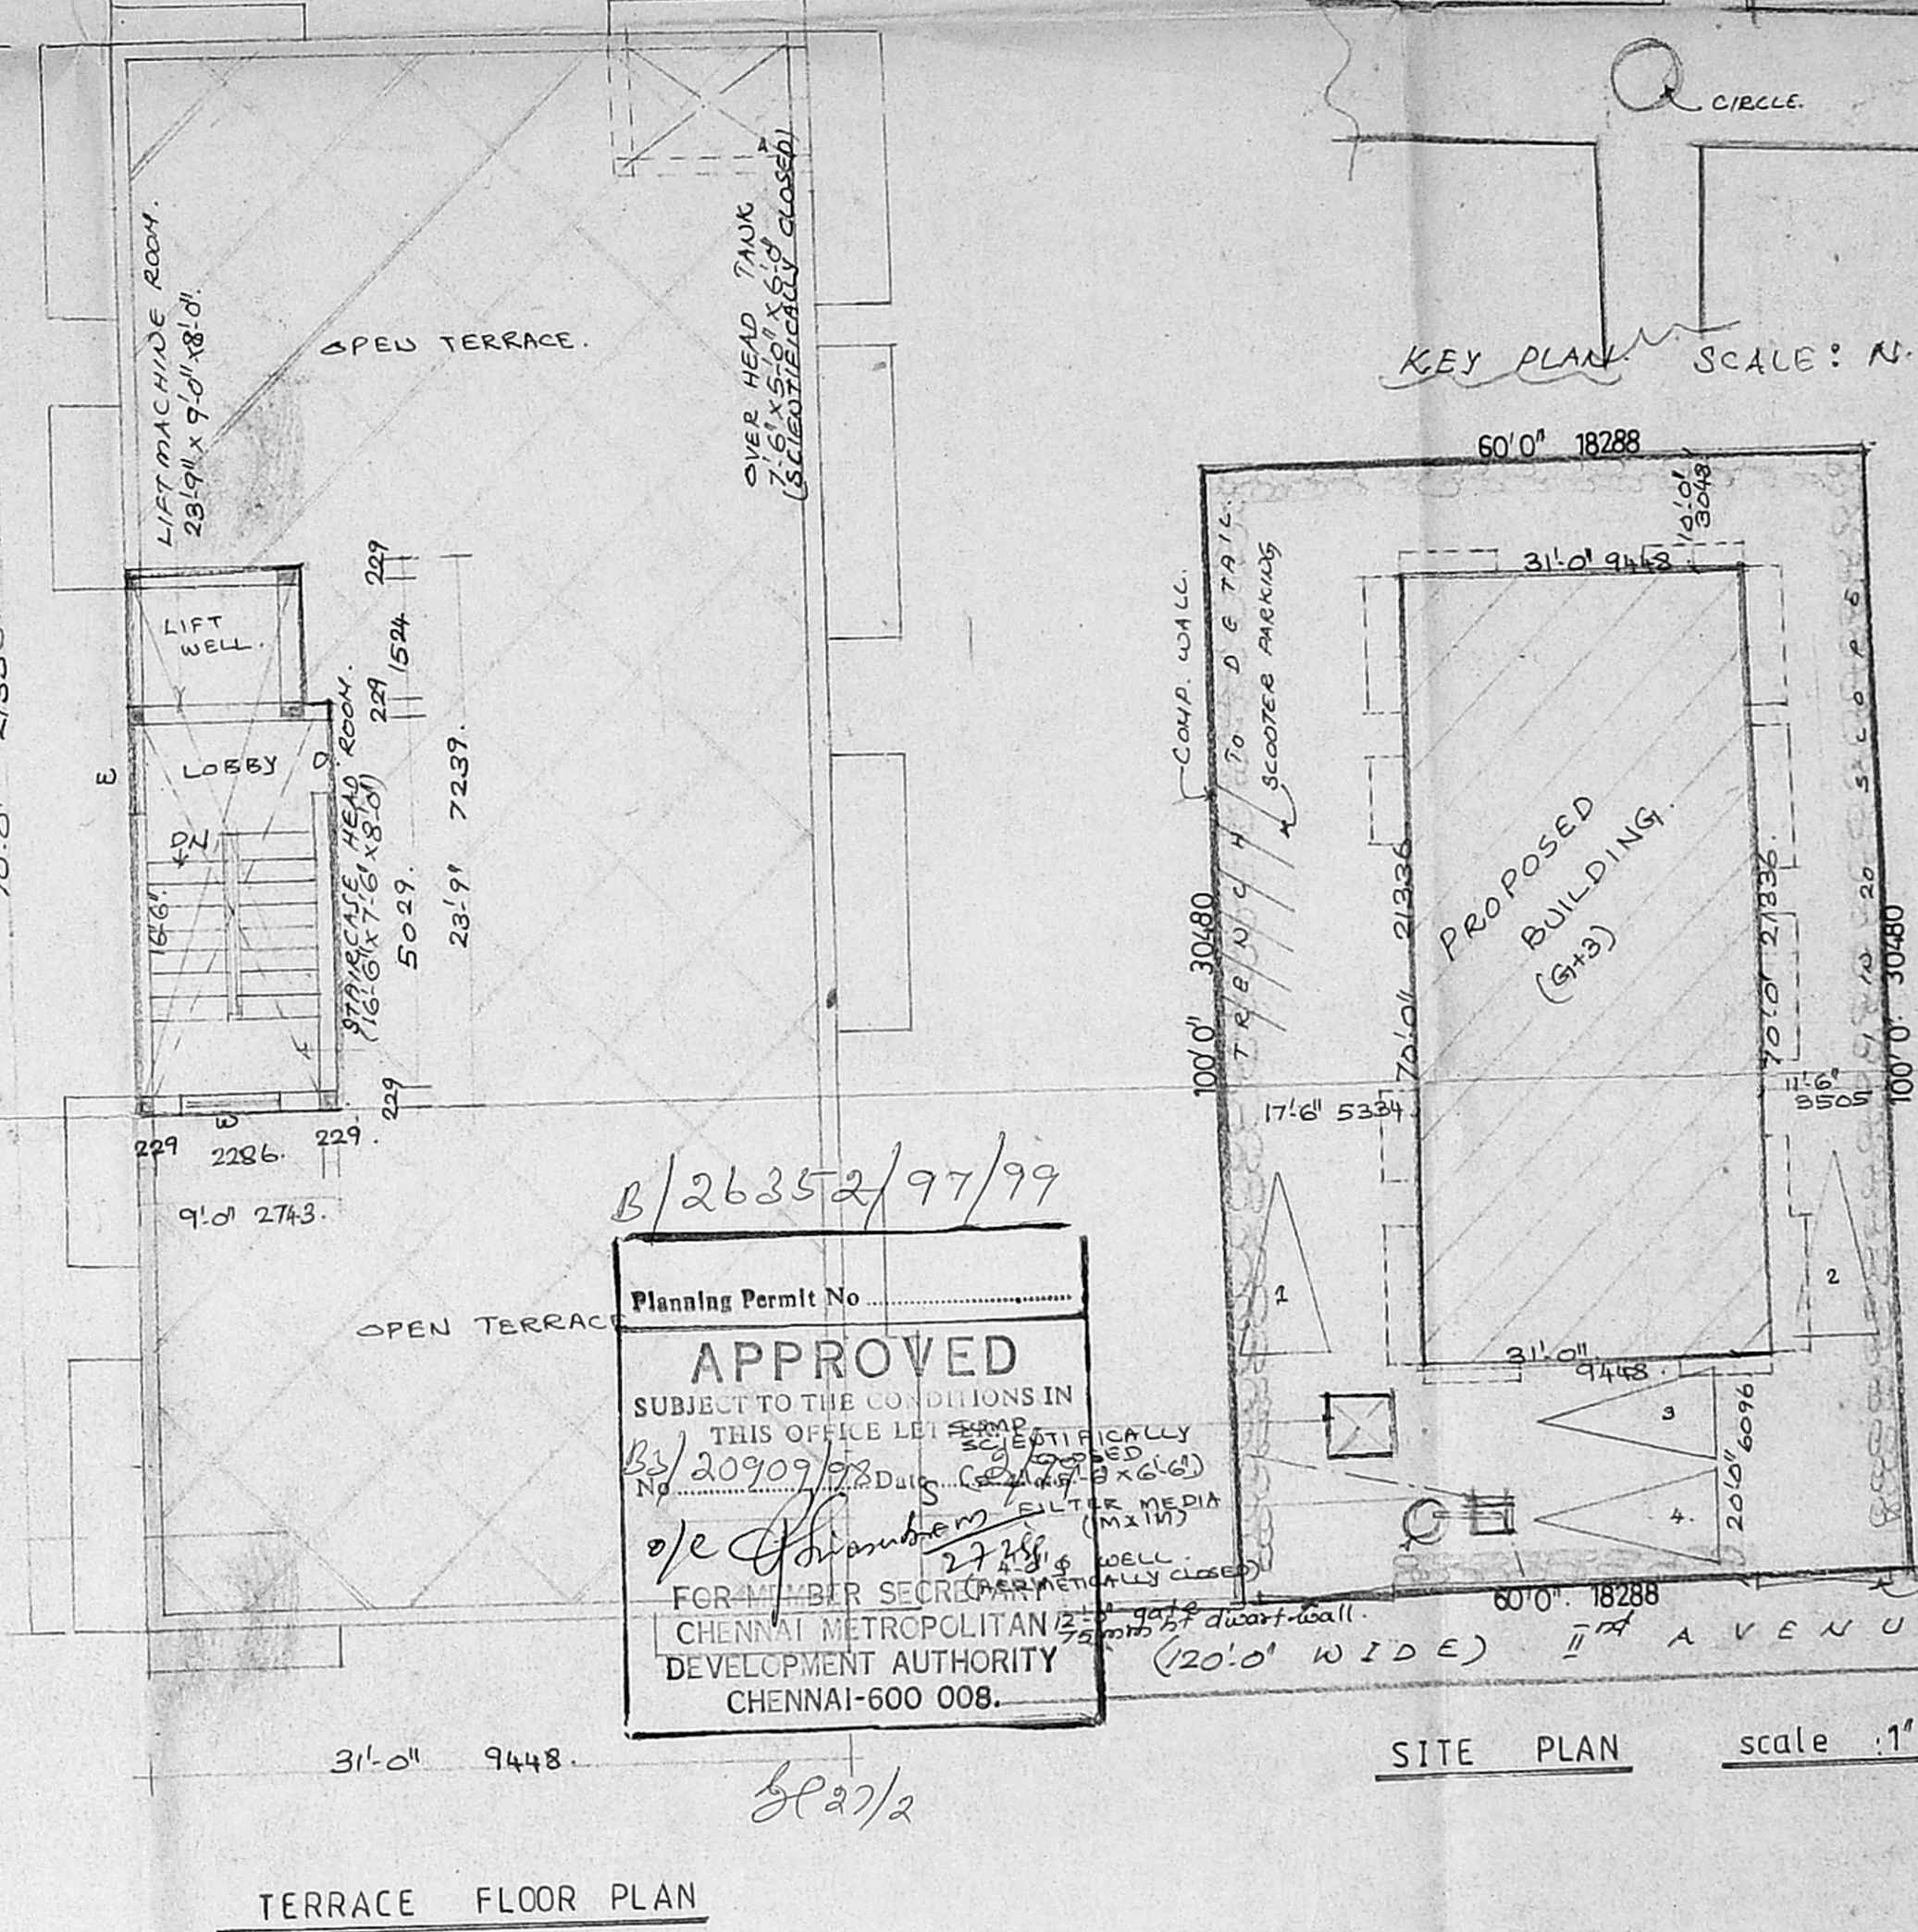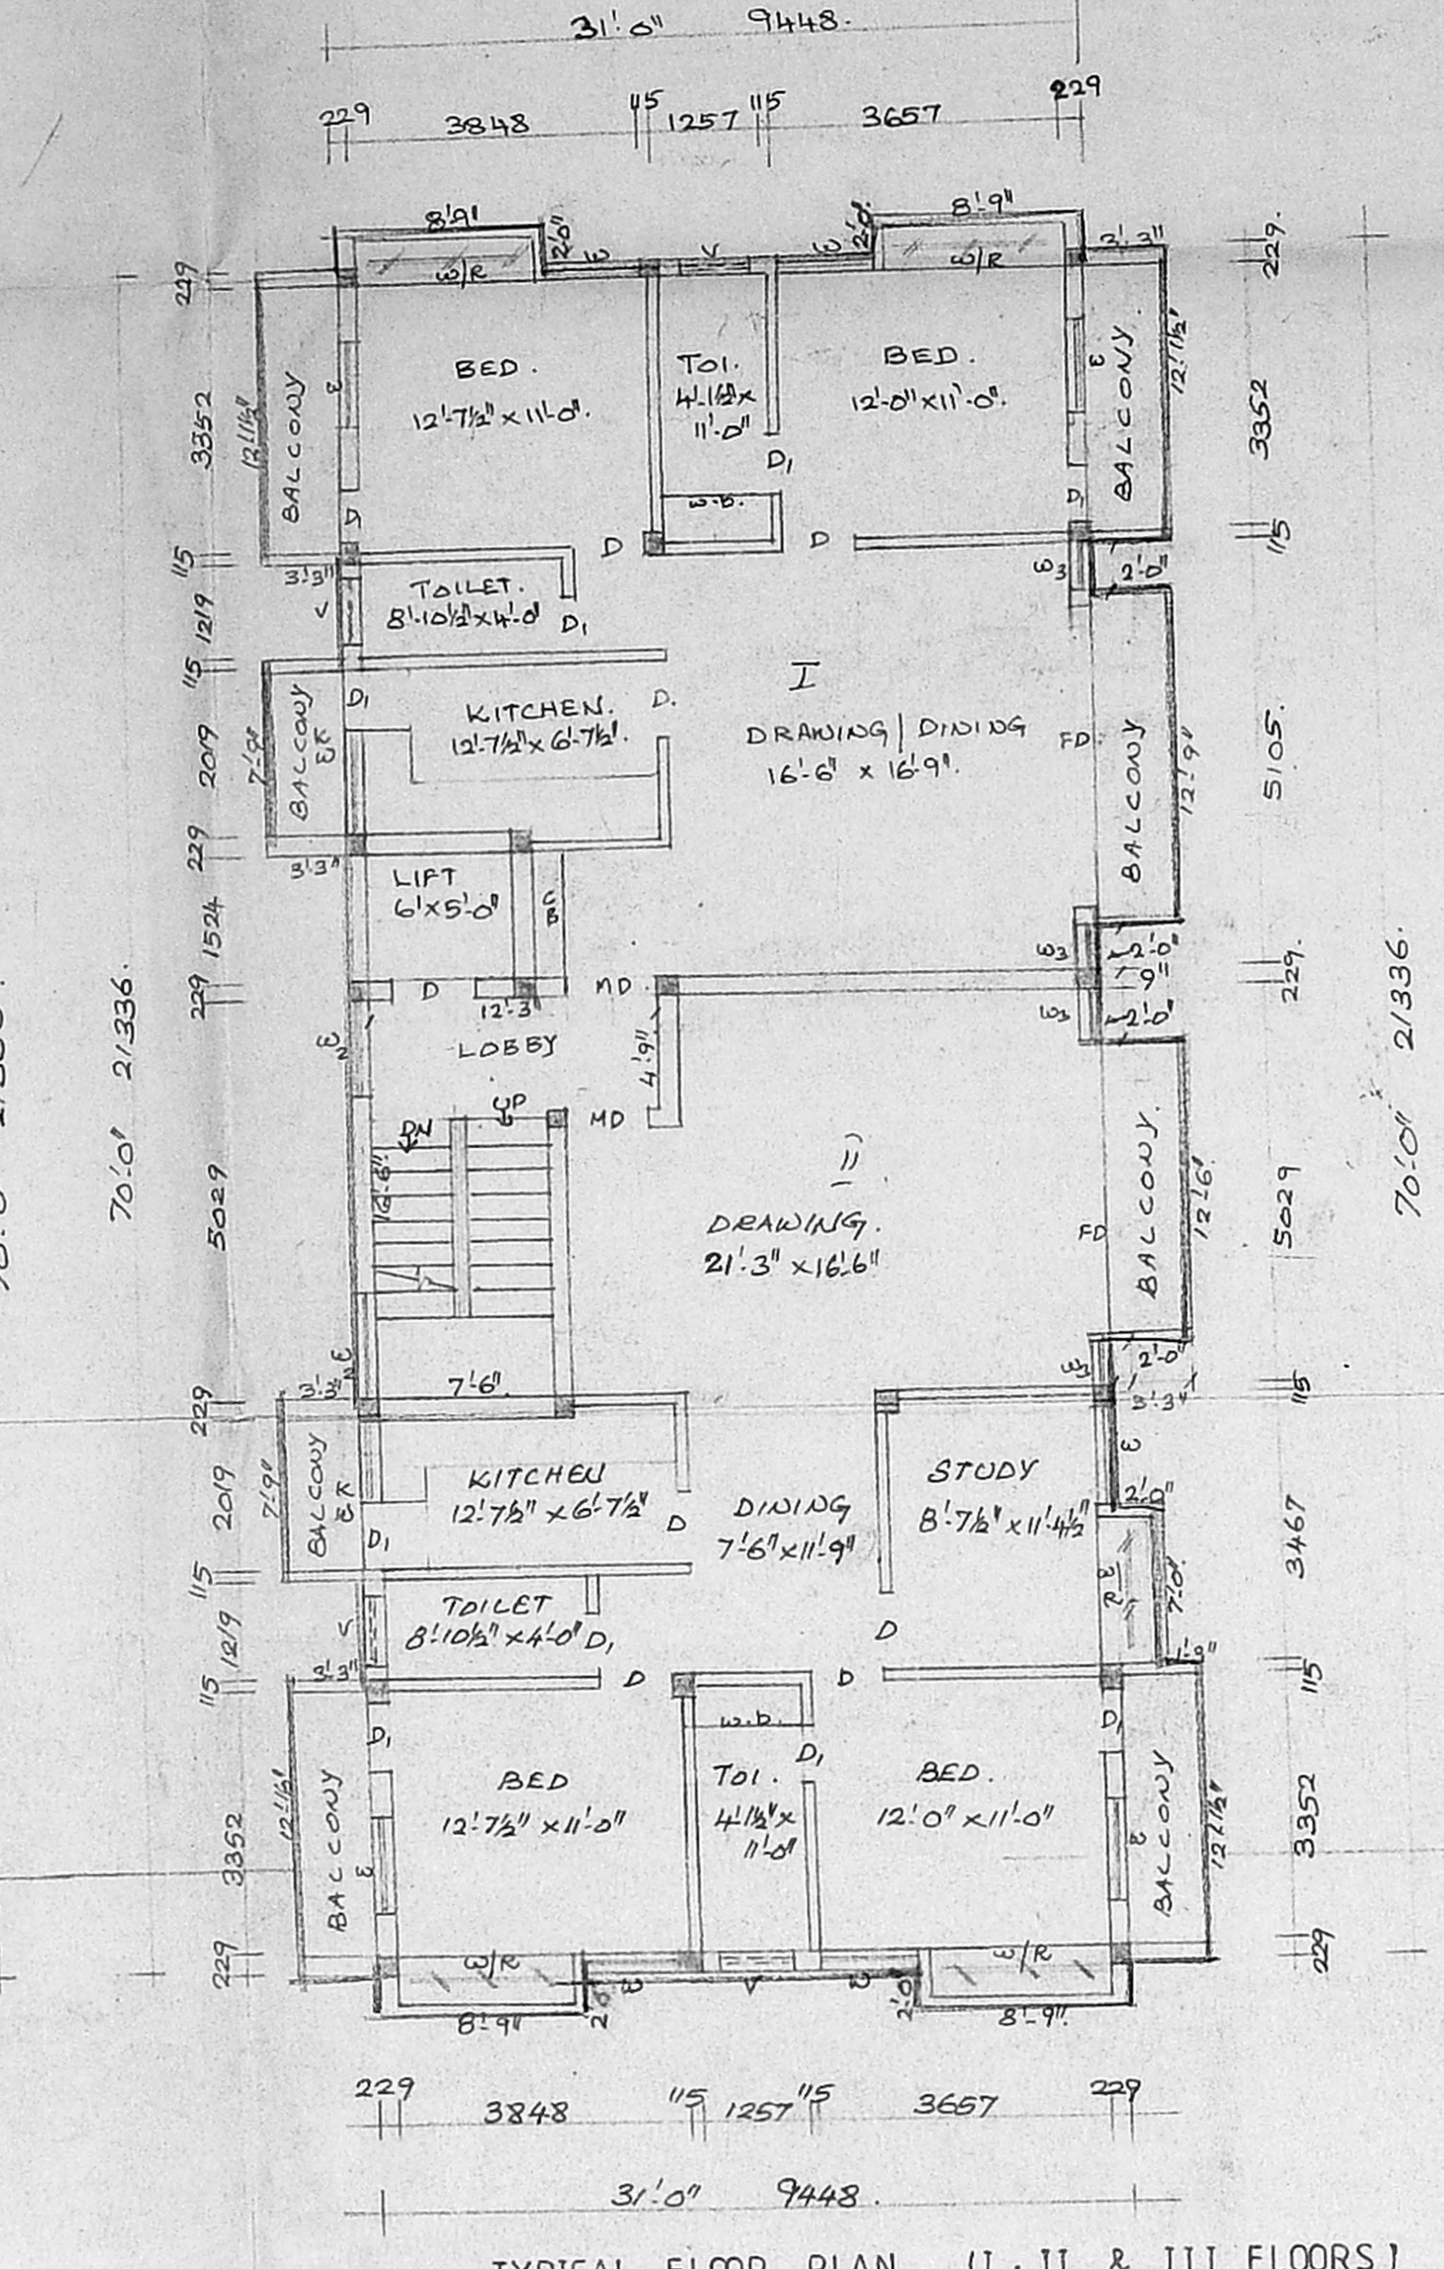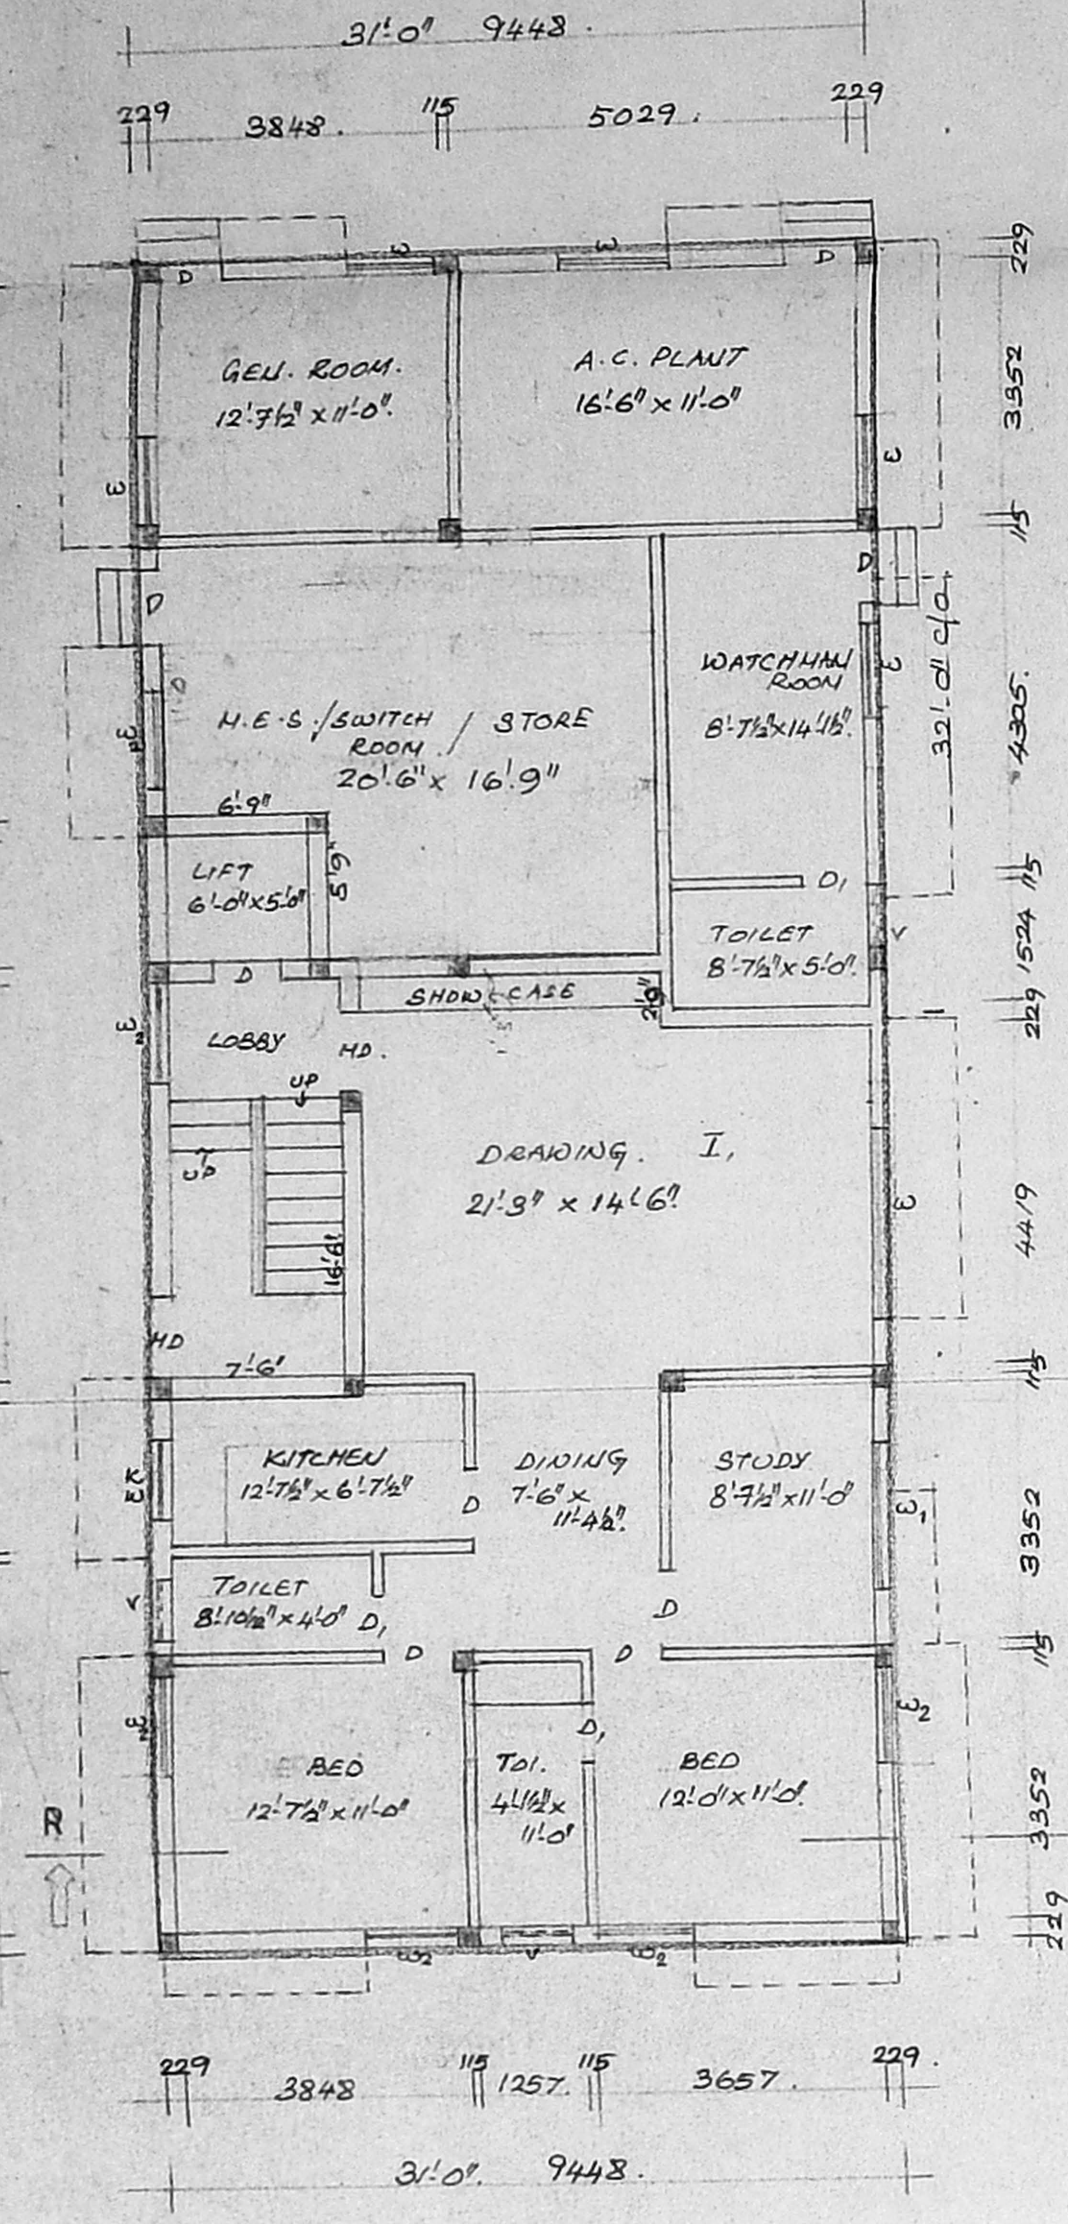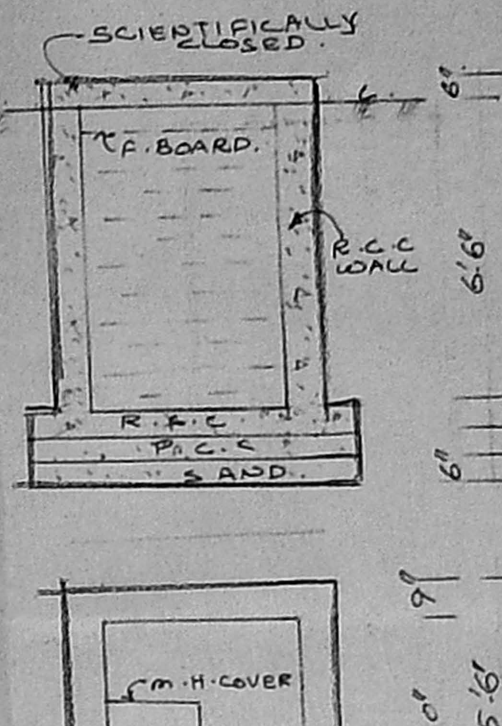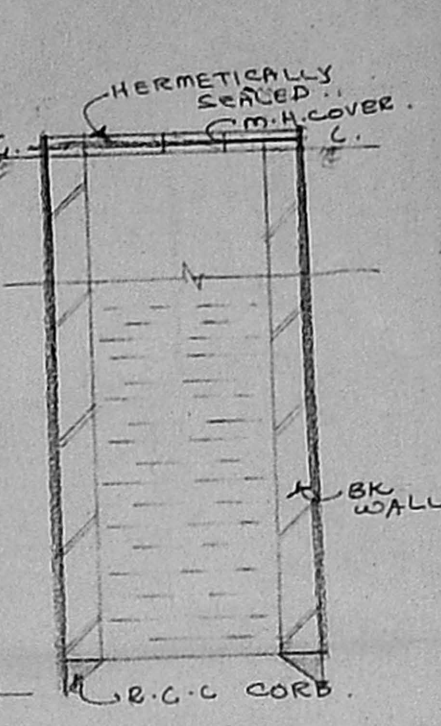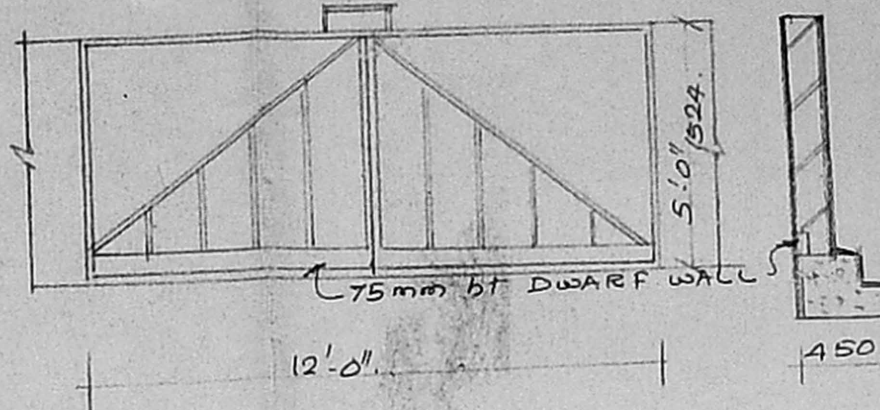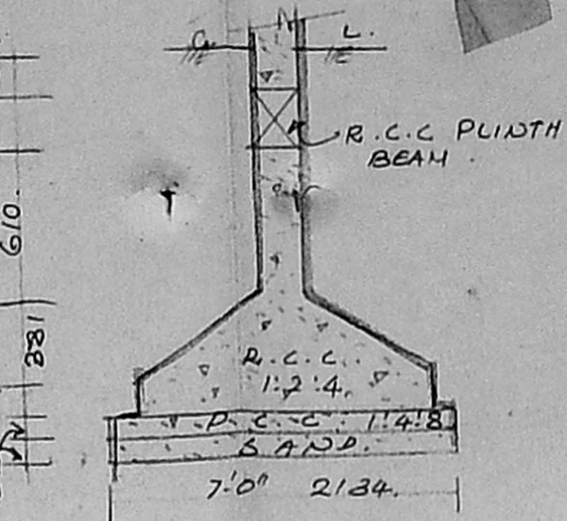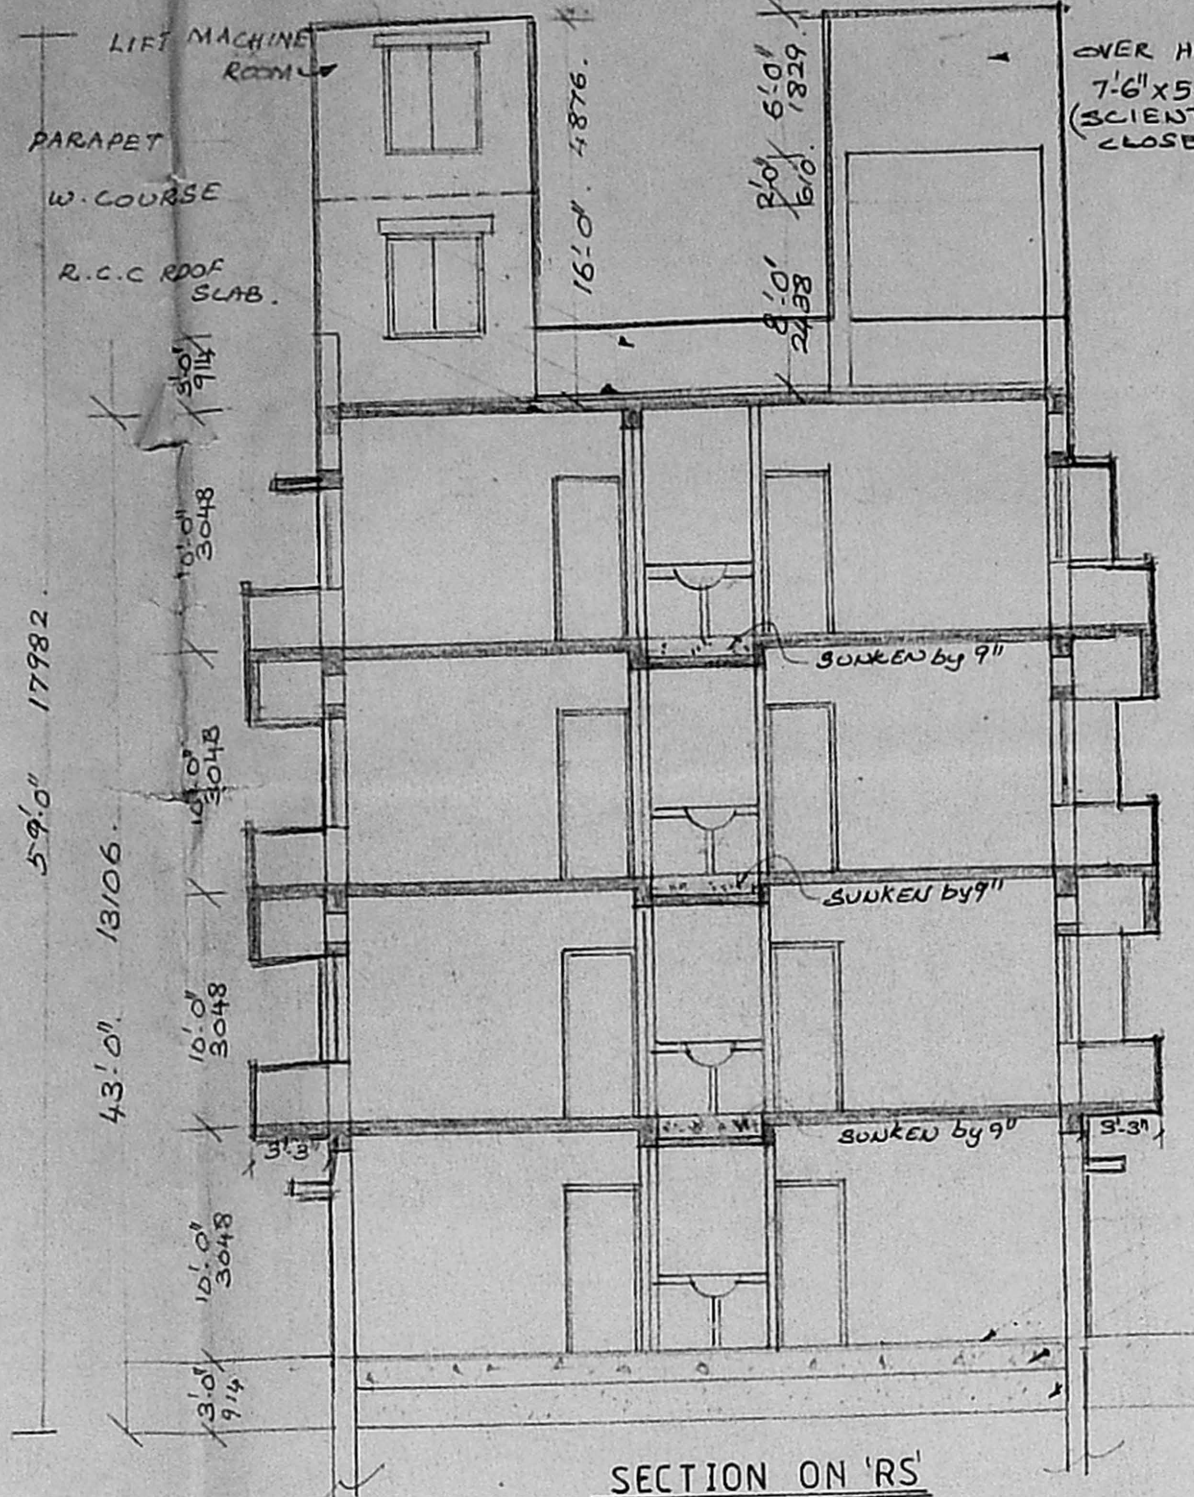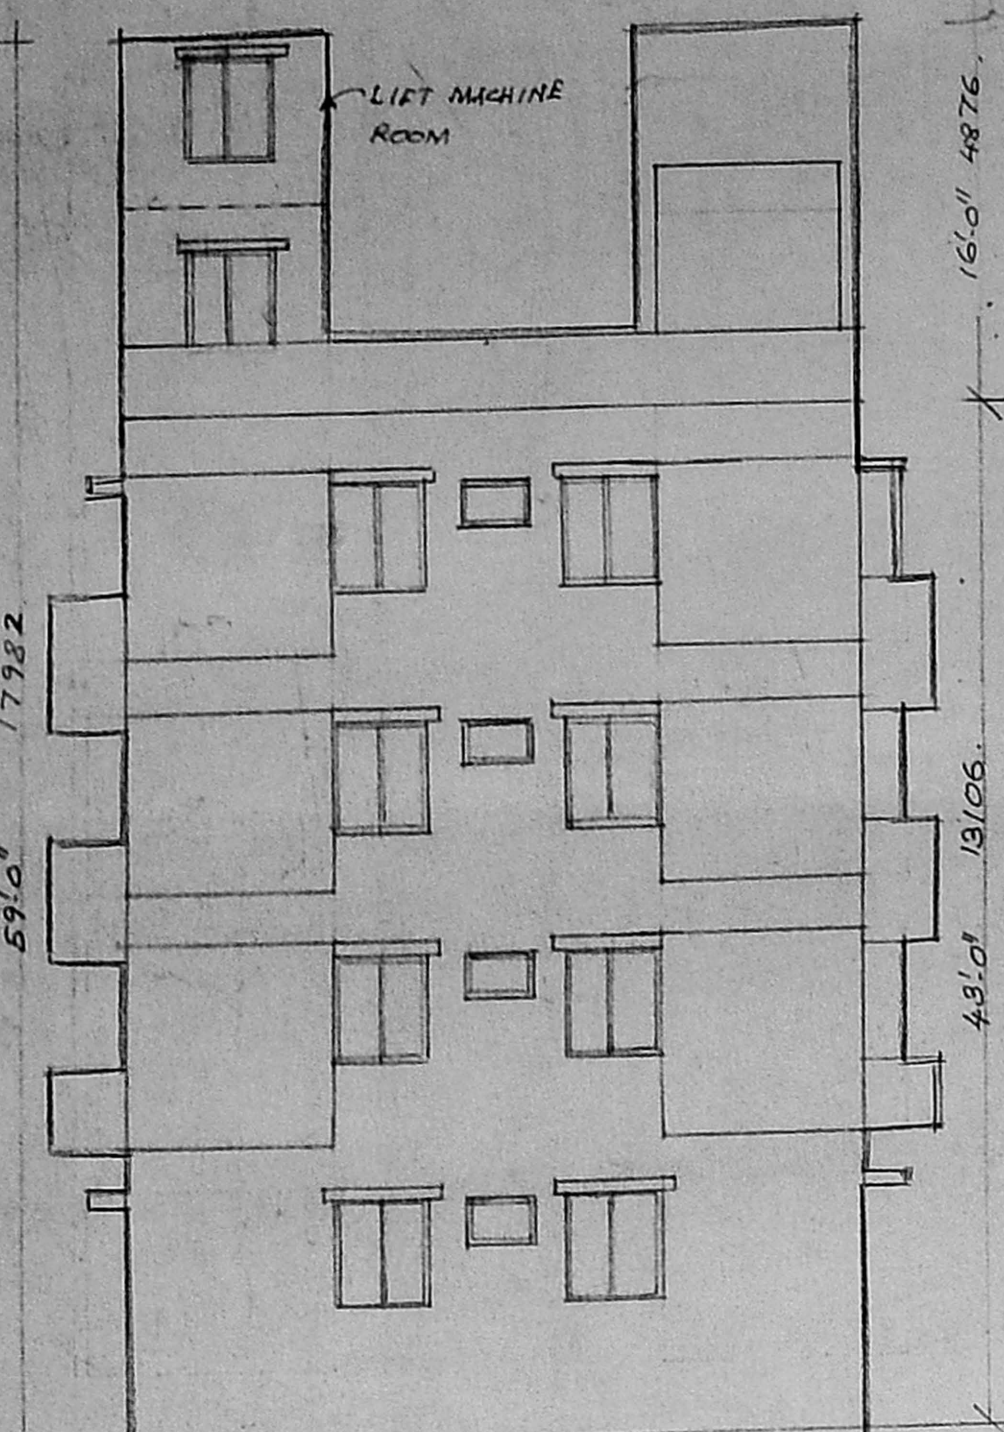

B/26352/97/99  
Planning Permit No. B3/20909/98  
**APPROVED**  
SUBJECT TO THE CONDITIONS IN THIS OFFICE LETTER  
FOR NUMBER SECRETARIAL CONTROL  
CHENNAI METROPOLITAN DEVELOPMENT AUTHORITY  
CHENNAI-600 008.