



KEY PLAN
NOT TO SCALE

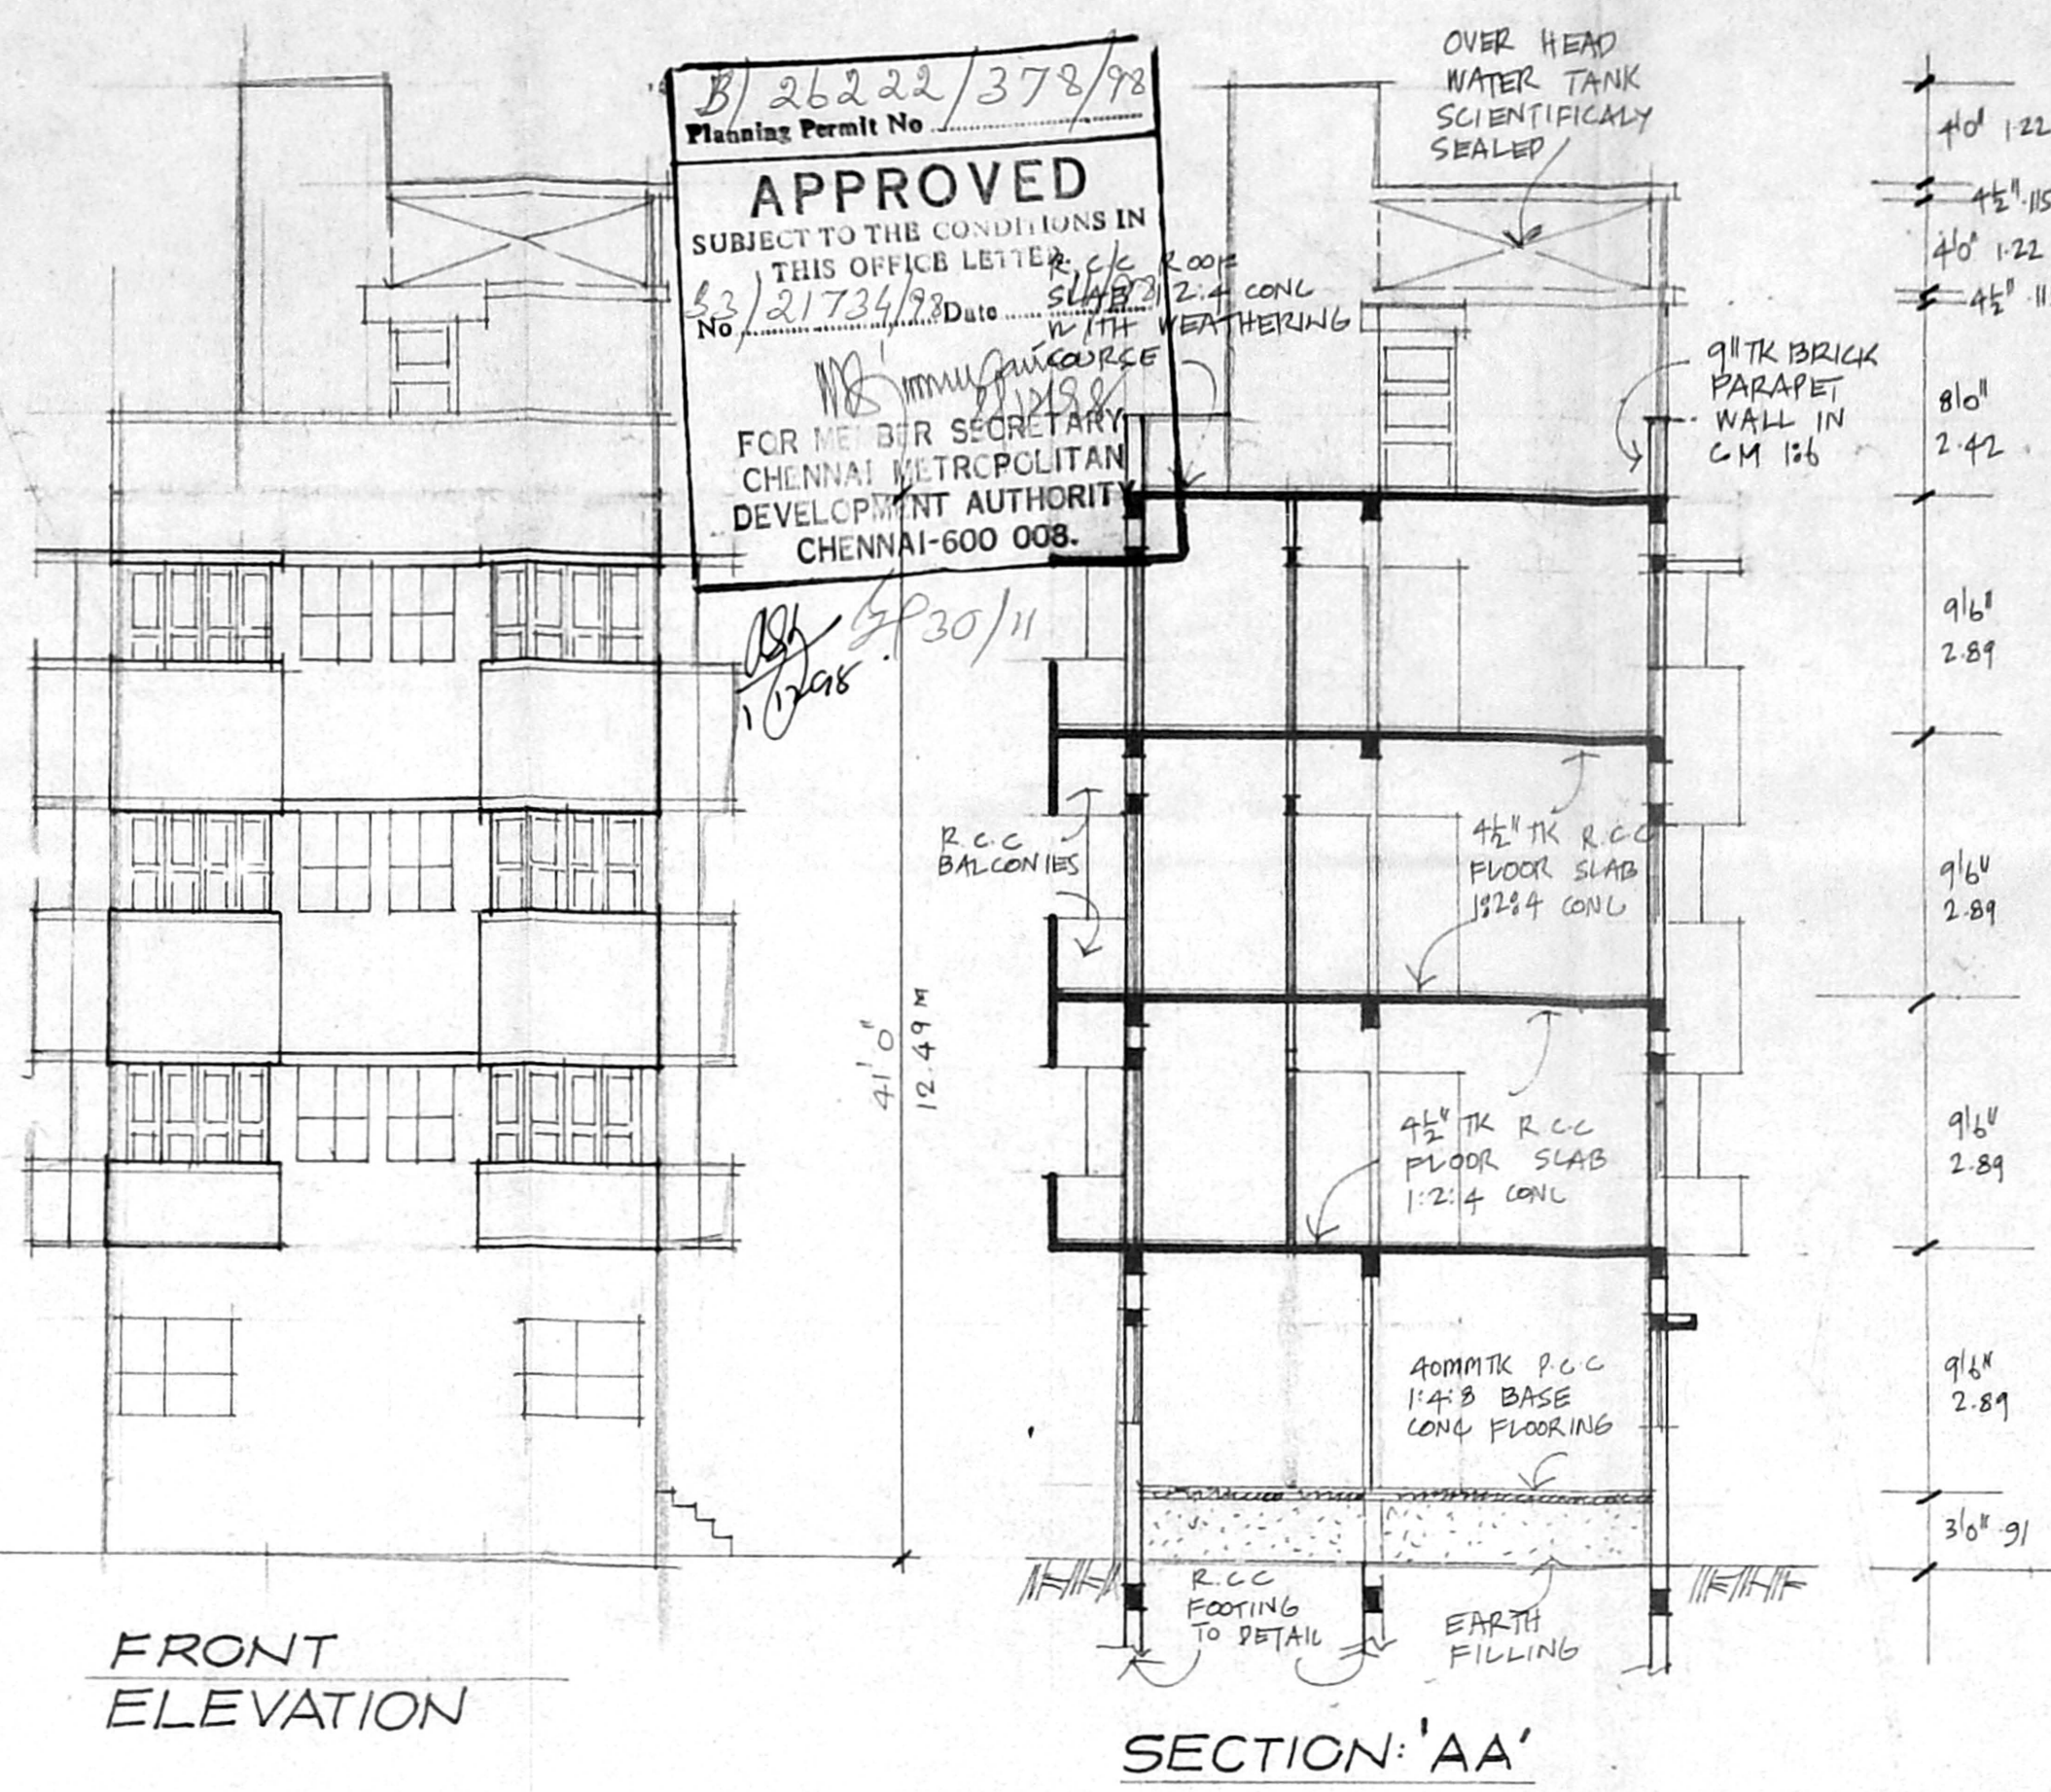


FRONT ELEVATION

SECTION 'AA'

Planning Permit No. B/26222/378/78
APPROVED
 SUBJECT TO THE CONDITIONS IN THIS OFFICE LETTER No. 21734/78
 FOR THE SECRETARY CHENNAI METROPOLITAN DEVELOPMENT AUTHORITY CHENNAI-600 008.

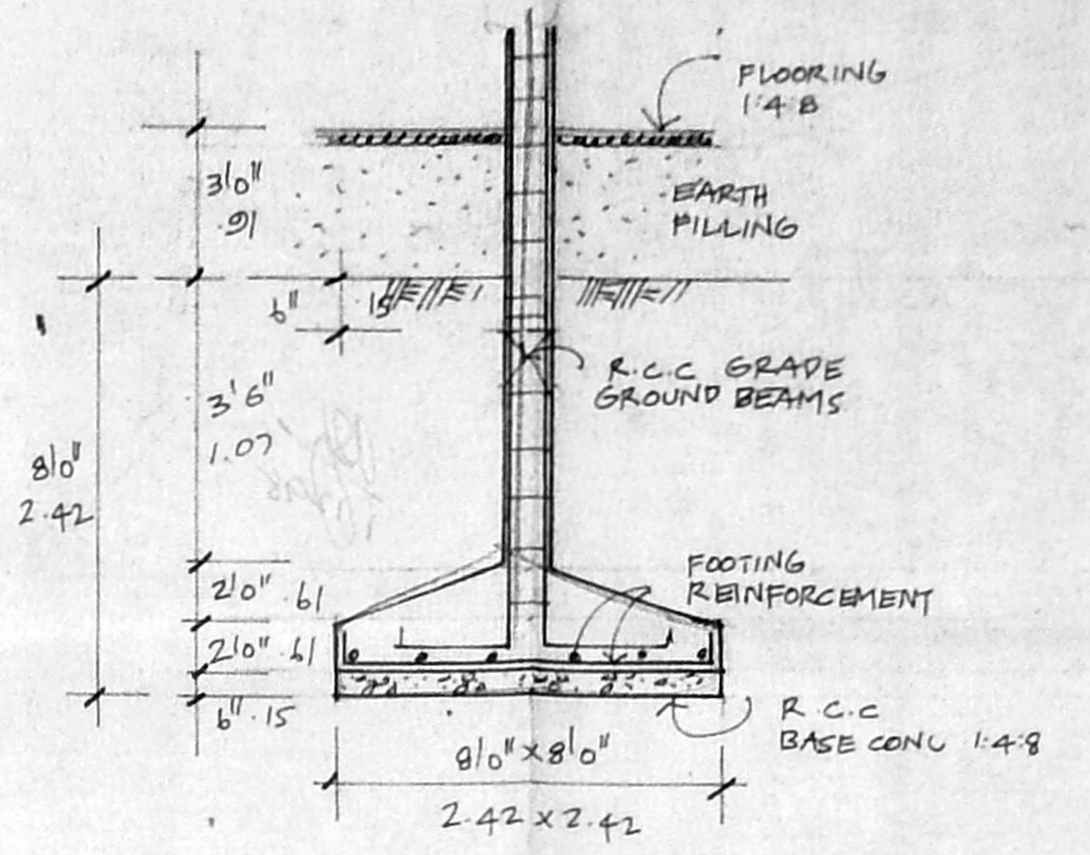

DETAILS OF COLUMN FOOTINGS:

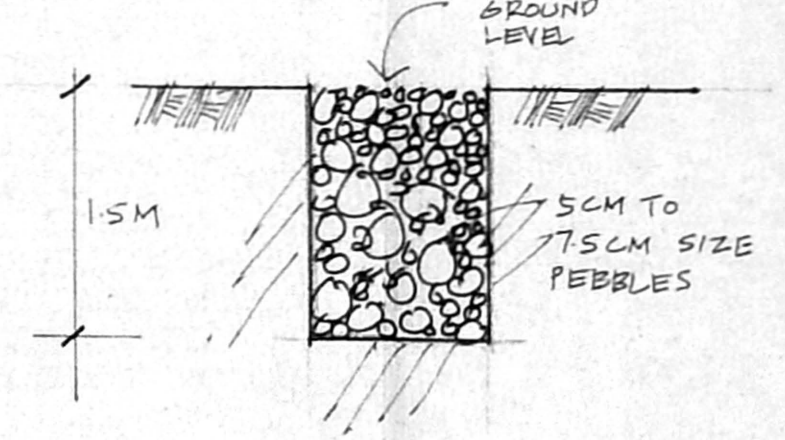

DETAILS OF PEBBLE BED

JOINERIES:

MD MAIN DOOR	3'6" x 7'0"	105 x 214
D2 DOOR	3'0" x 7'0"	91 x 214
D3 DOOR	2'6" x 7'0"	75 x 214
W1 WINDOW	4'0" x 4'0"	127 x 122
W2 WINDOW	6'0" x 4'0"	183 x 122
KW KITCHEN WINDOW	3'0" x 3'0"	91 x 91
V VENTILATOR	2'6" x 7'0"	75 x 214
FD FRENCH DOOR	6'0" x 7'0"	183 x 214
W3 WINDOW	3'0" x 8'0"	91 x 241

AREA STATEMENT:

TOTAL PLOT EXTENT:	5050 SFT	469.33 m ²
PROPOSED GROUND FLOOR AREA	1725 SFT	160.50 m ²
PROPOSED FIRST FLOOR AREA	1925 SFT	180.00 m ²
PROPOSED SECOND FLOOR AREA	1925 SFT	180.00 m ²
PROPOSED THIRD FLOOR AREA	1925 SFT	180.00 m ²
TOTAL	7500 SFT	700.50 m²
PLOT COVERAGE	38%	
F.S.I	1.49	

COLOUR INDEX:




PROPOSED RESIDENTIAL FLATS AT PLOT NO. 1489
 S.NO. 223/PART
 13th MAIN ROAD
 ANNA NAGAR KOYAMBEDU
 VILLAGE. CHENNAI. 40.


OWNERS: S. Mani

K. SELVAN, B.E., AMIE, C.Eng (I), A.I.V.
 Consulting Civil Engineer, Chartered Engineer
 Approved Valuer, Licensed Surveyor
 Class-I, Reg. No. 319/98-99
 Corporation of Chennai & Ambattur Municipality
 No. 1/370, Mogappair East,
 CHENNAI-600 050.


LICENSED SURVEYOR

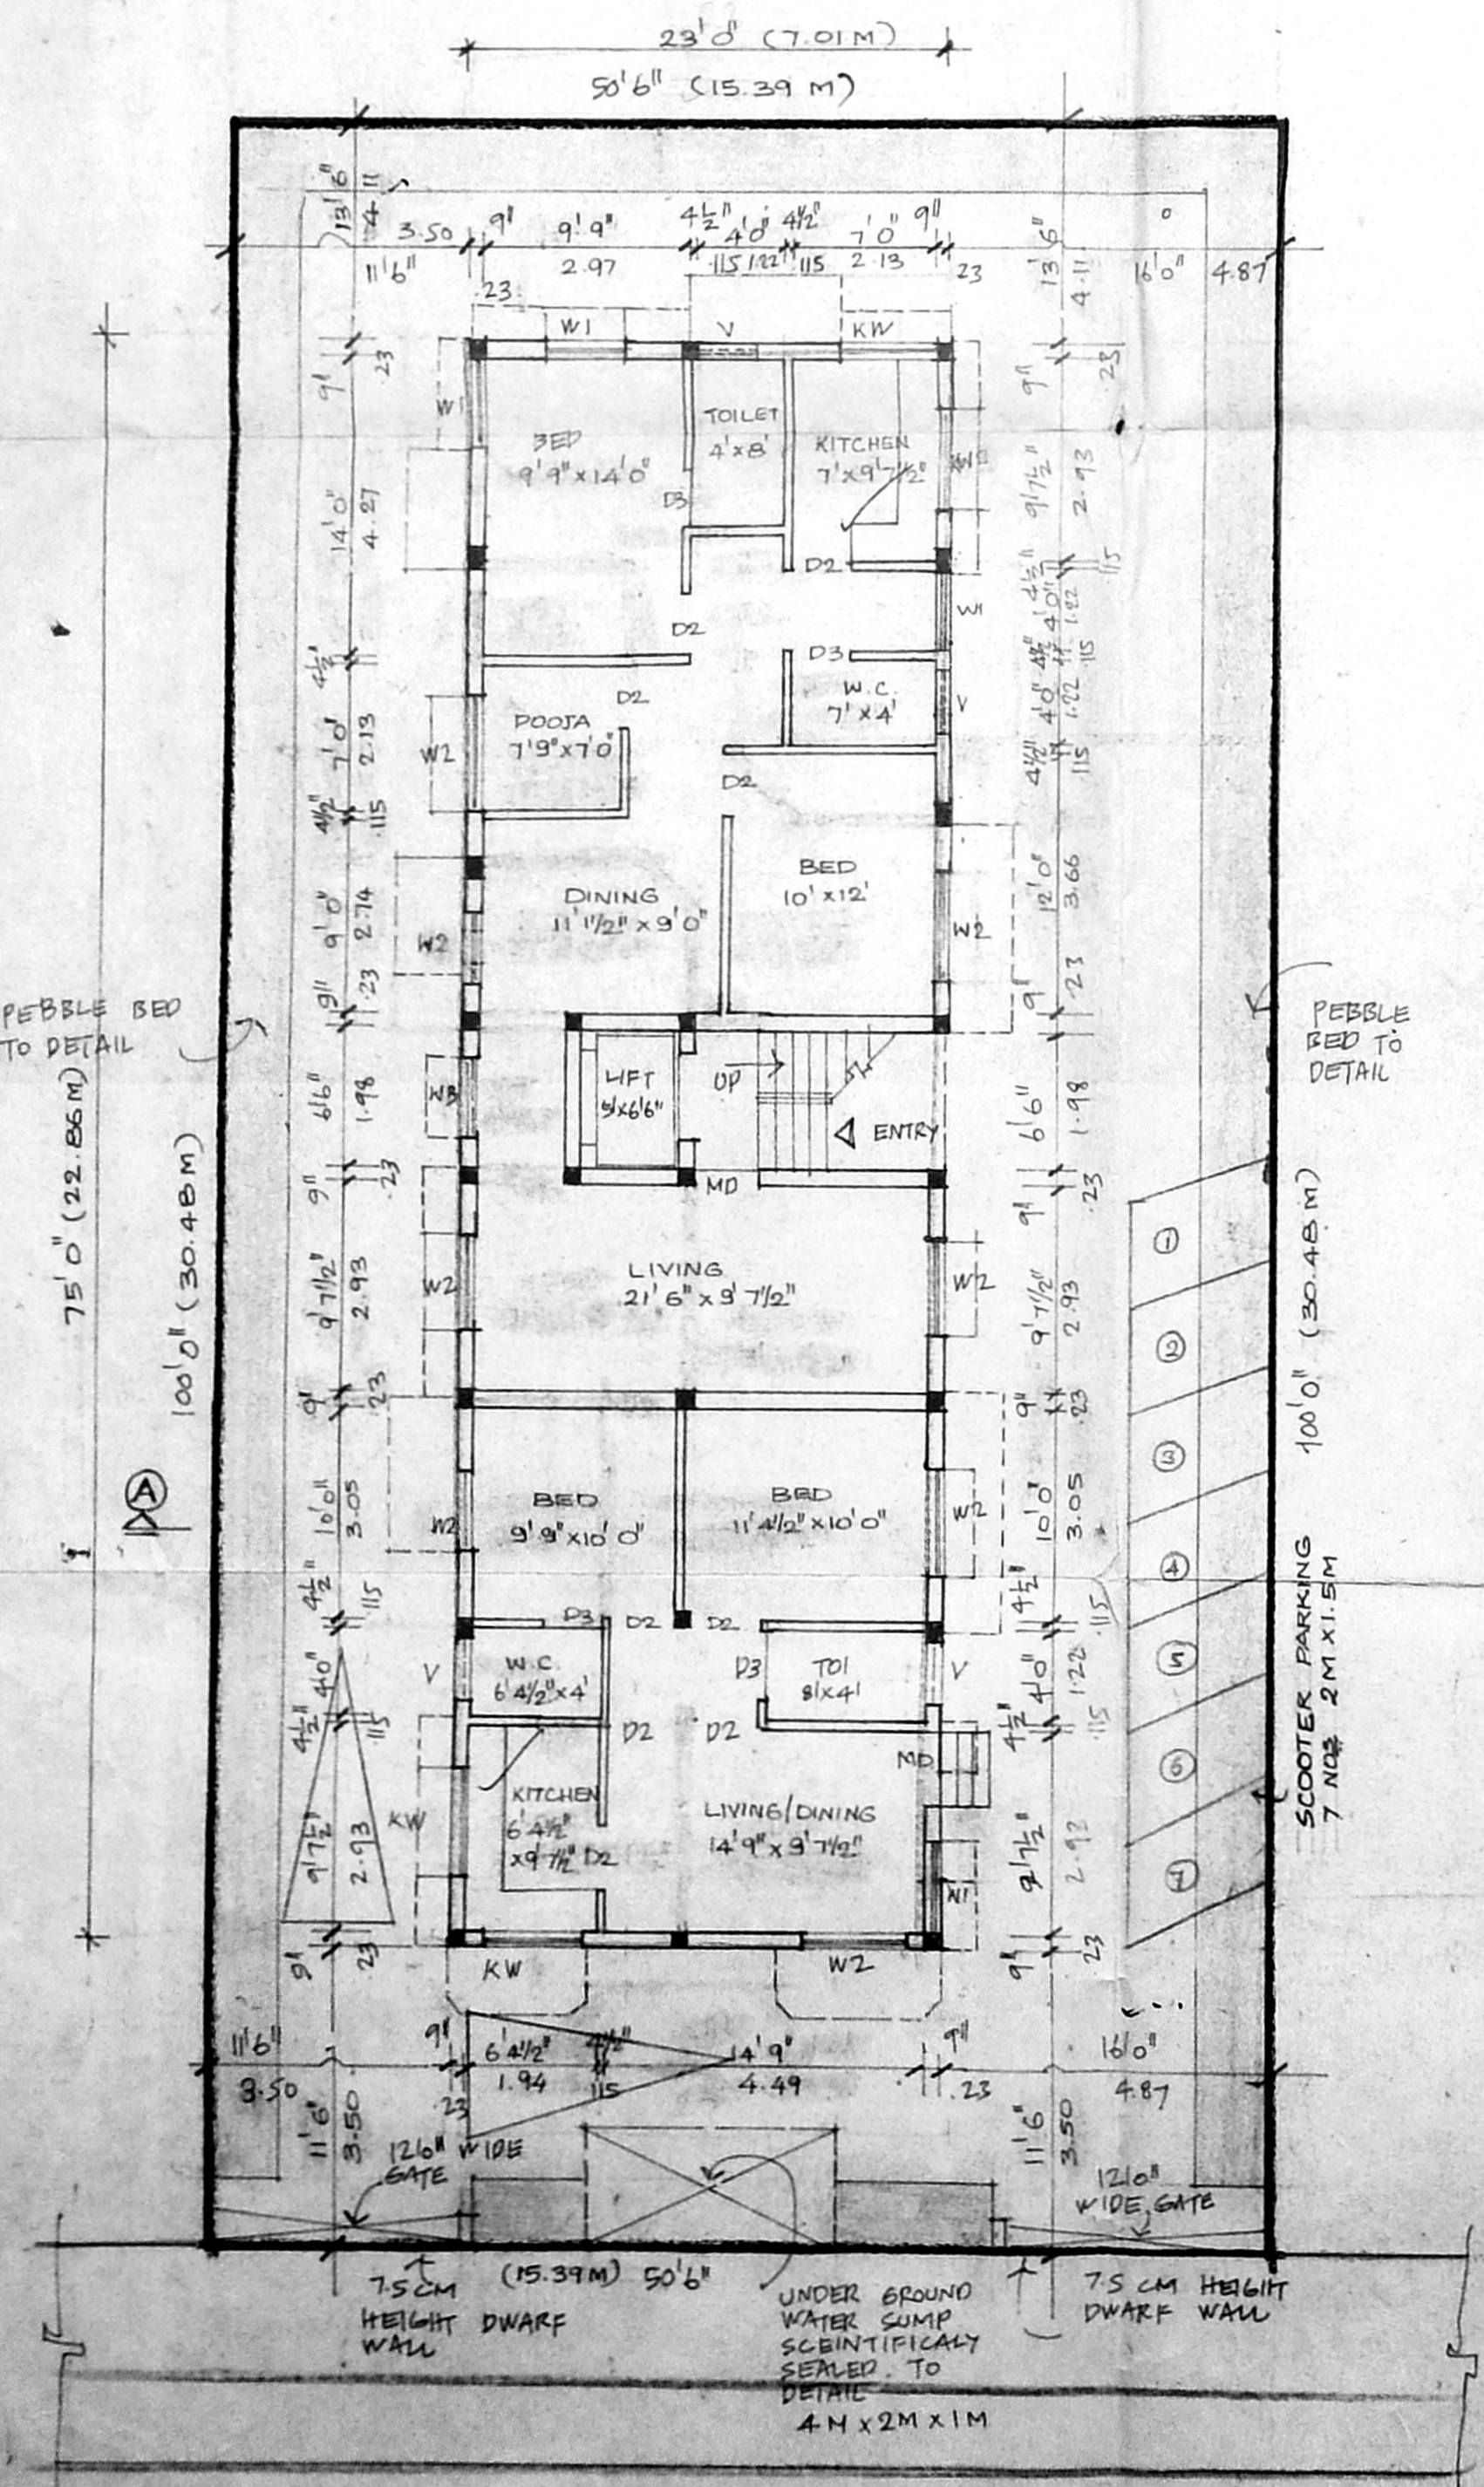


GROUND FLOOR PLAN CUM SITE PLANS:

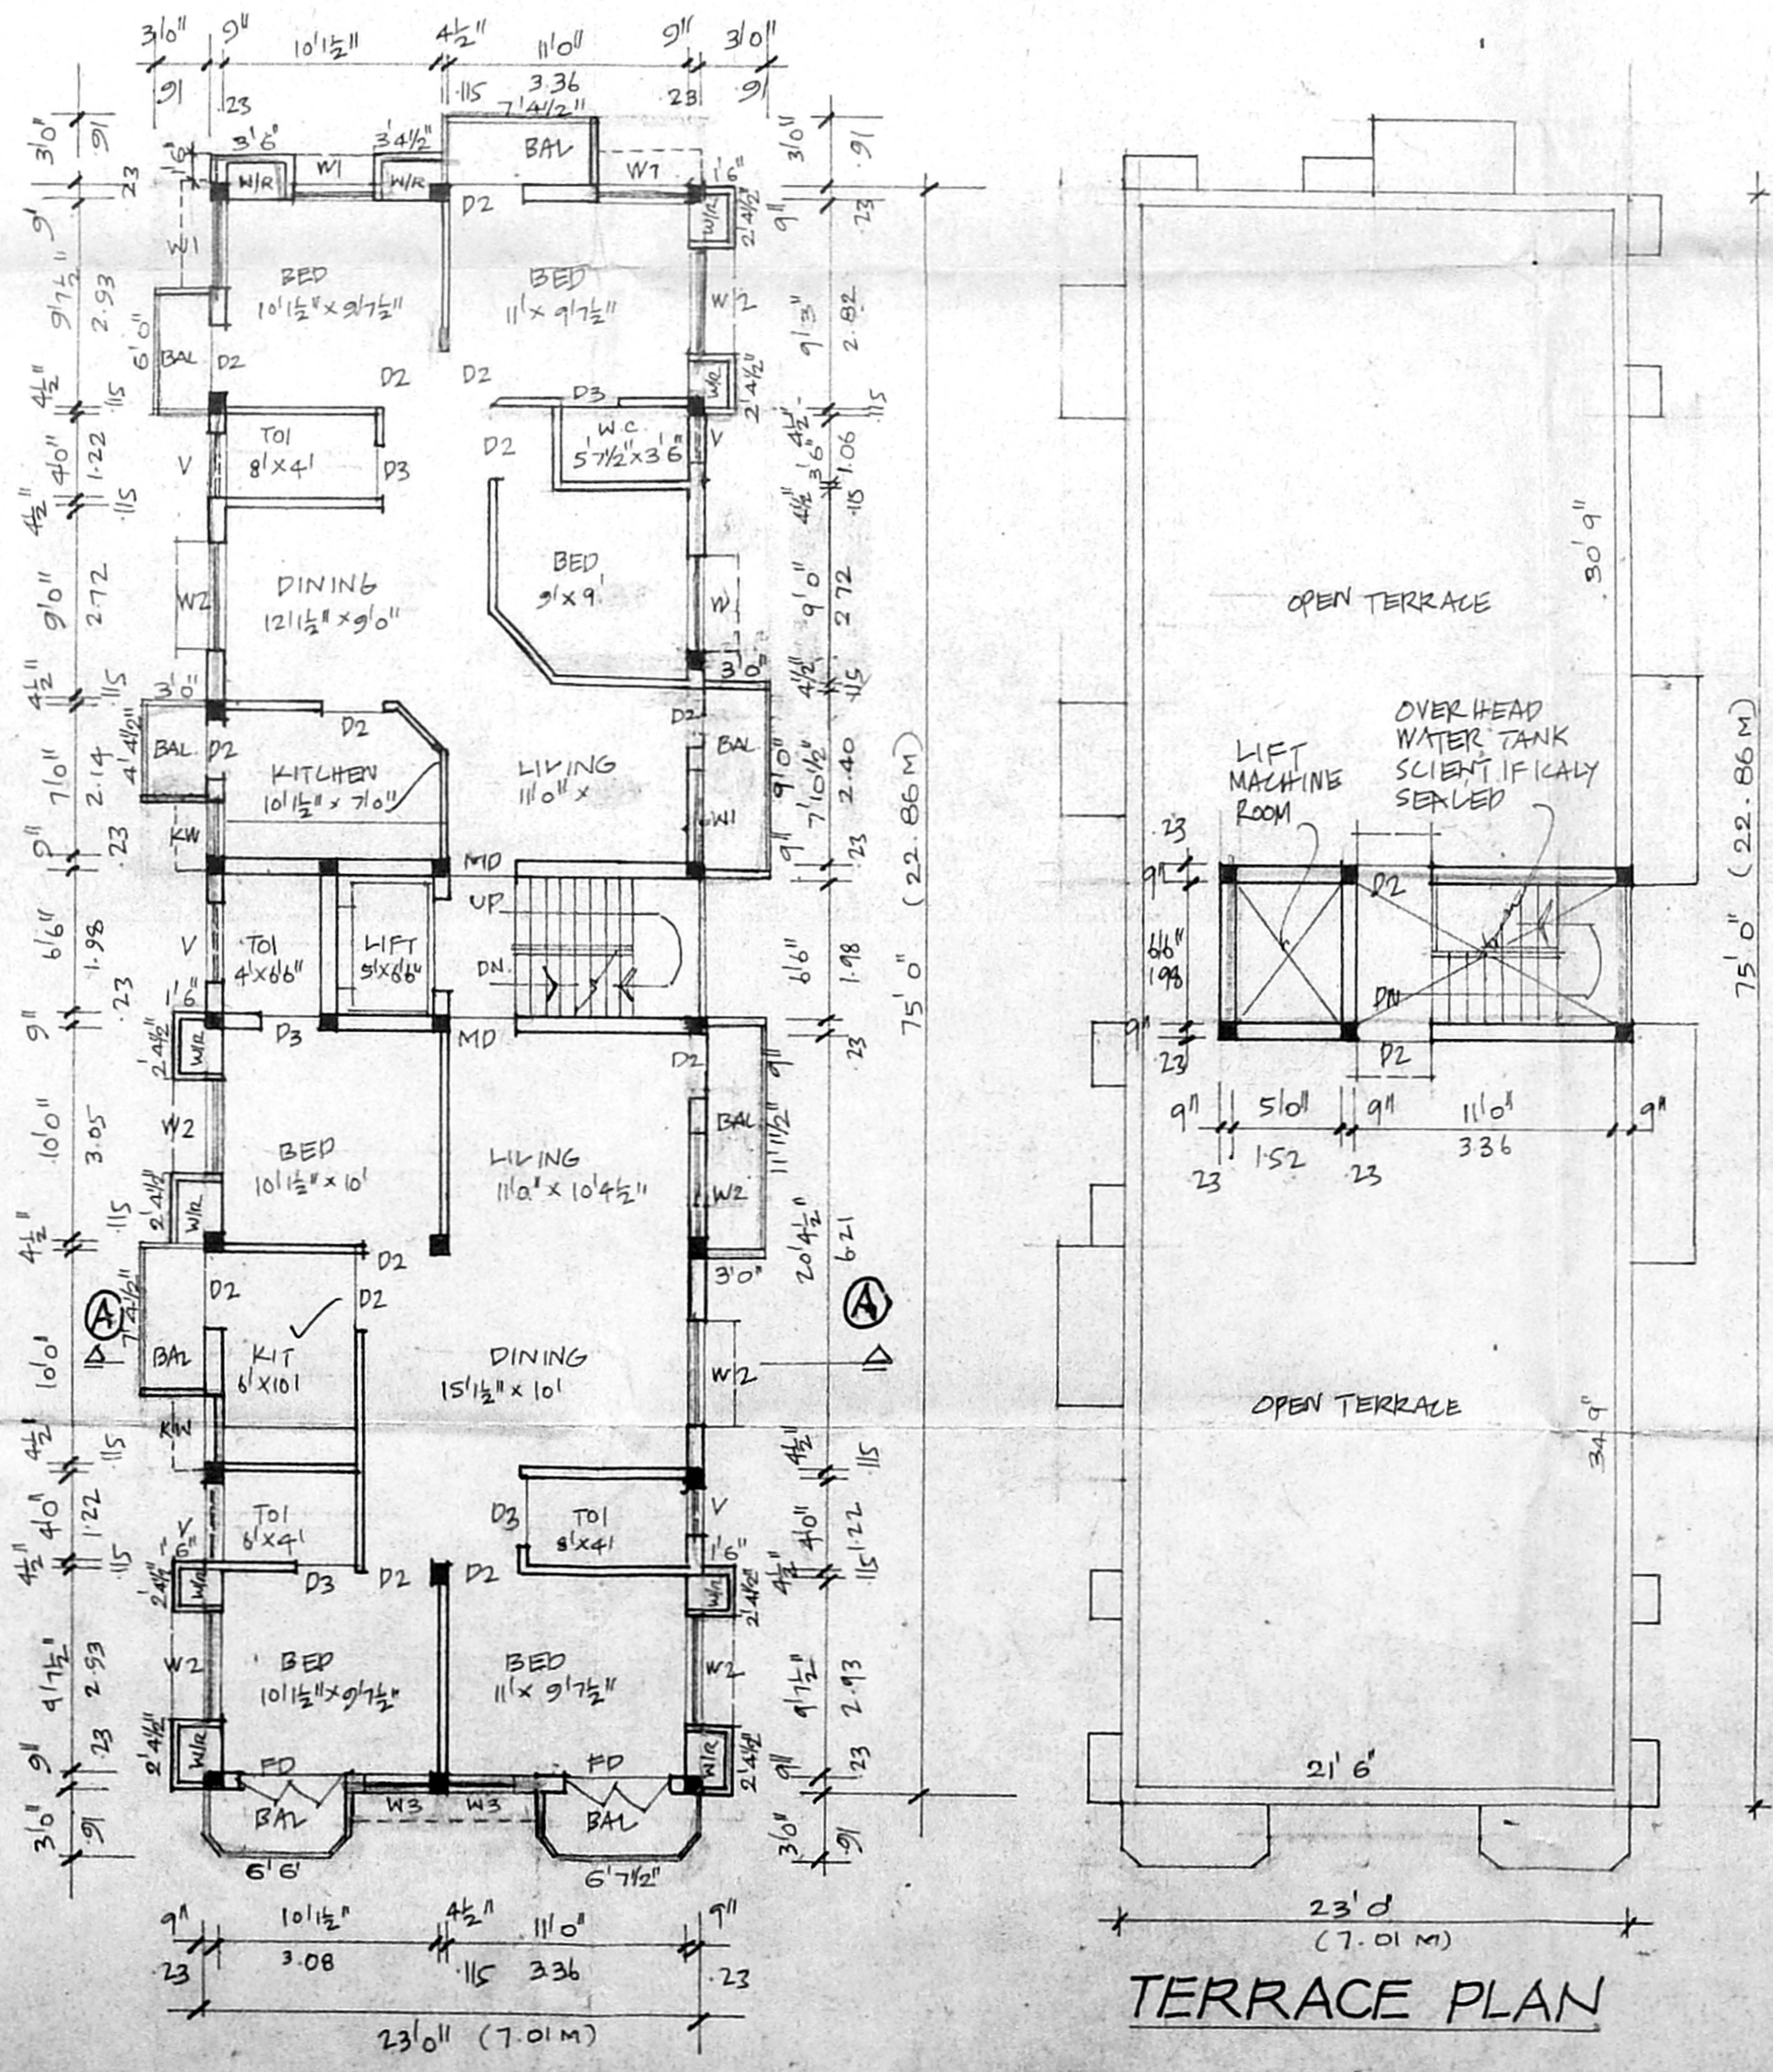


TYPICAL FIRST, SECOND AND THIRD FLOOR PLANS

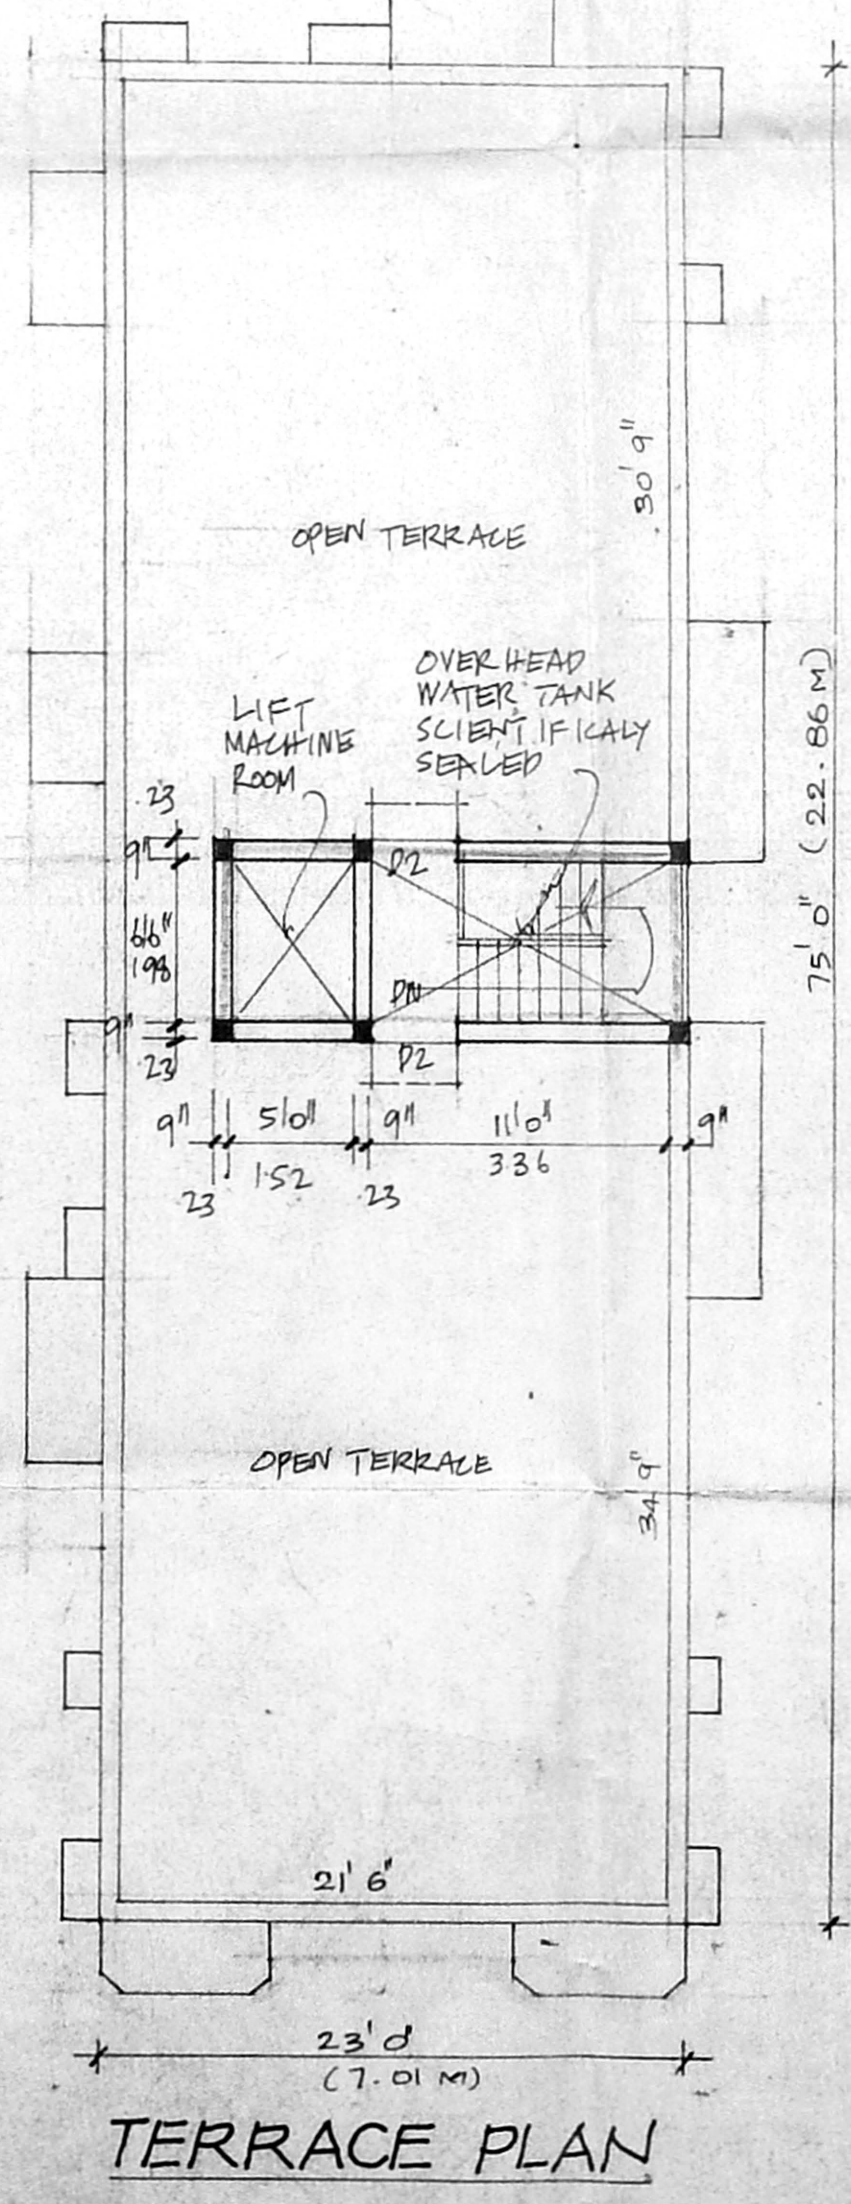

TERRACE PLAN

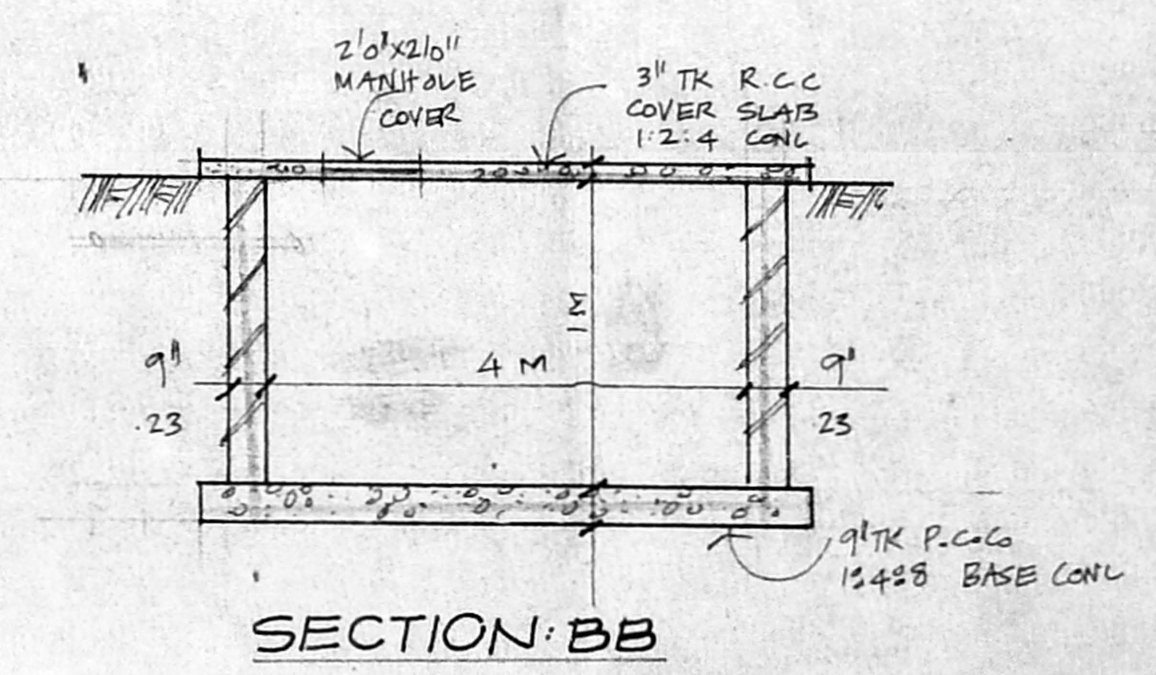

SECTION 'BB'

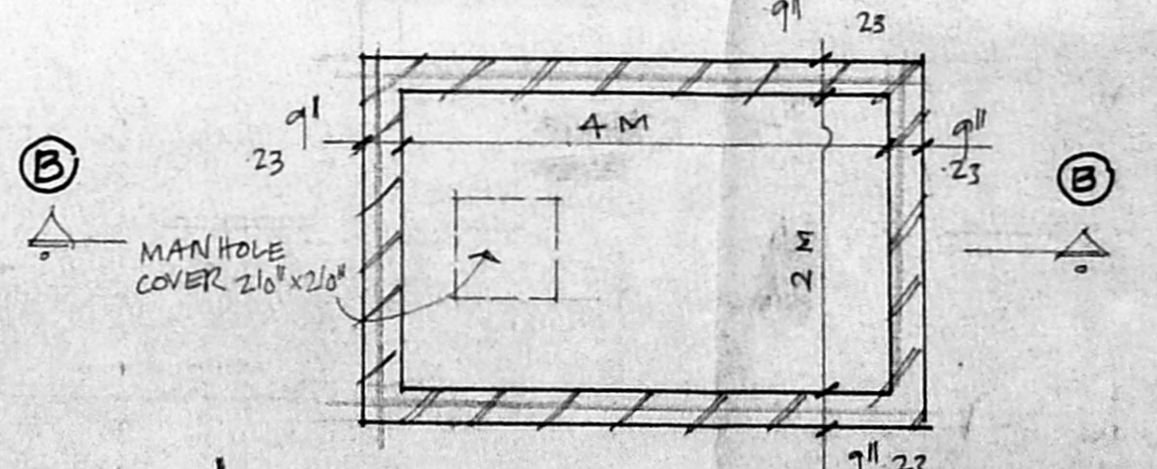

PLAN OF UNDER GROUND WATER SUMP