

SCHEDULE OF JOINERY

NO	WIDTH	HEIGHT	DESCRIPTION
D	99	213	T.W GLAZED DOOR
D1	13	13	- DO -
D2	13	13	- DO -
W	13	13	W GLAZED WINDOW
W1	13	13	- DO -
W2	91	21	- DO -
W3	61	22	- DO -
V	40	22	W GLAZED VENTILATOR

CMDA (B) / PP No. 1
 C. No. B3/2263/98
 A. No. 1
 P.A. 52/1/98
 AP. 2/2/98

FLOOR	AREA (SQ.M)
GROUND FLOOR =	159.31
FIRST FLOOR =	173.23
SECOND FLOOR =	173.23
THIRD FLOOR =	173.23
TOTAL =	679.00
PLOT AREA =	464.50
PLOT COVERAGE =	34%
F.S.I =	1.462

ALL DIMENSIONS ARE IN CENTIMETRE

SPECIFICATIONS:

- FOUNDATION CONCRETE IN P.C.C 1:4:8 WITH 3 CM THK BROKEN GRANITE JELLY
- C.C 1:2:4 FOR ALL R.C.C WORKS WITH BROKEN GRANITE JELLY
- 23CM THICK BRICK IN C.M 1:5
- 11CM THICK BRICK WORK IN C.M 1:4
- PLASTERING THE CEILING AND EXPOSED CONCRETE SURFACES IN C.M 1:5
- PLASTERING THE WALLS IN C.M 1:5
- WEATHERING COURSE IN BRICK JELLY LIME CONCRETE 7.5CM THICK AVERAGE WITH FLAT TILES SET IN C.M 1:3
- FLOORING WITH HYDRAULIC PRESSED MOSAIC TILES SET IN C.M 1:4 AND SKIRTING 12.5CM HEIGHT
- THE D.H.T IS SCIENTIFICALLY SEALED
- THE SLUMP IS SCIENTIFICALLY SEALED

LEGEND:

- PROPOSED CONSTRUCTION SHOWN THUS
- BOUNDARY LINE SHOWN THUS
- ROADS SHOWN THUS
- SEWER LINE SHOWN THUS
- WATER LINE SHOWN THUS

SCALE	1:100	DATE	17-10-97
		RD	23-12-97


[Handwritten Signature]

JOB TITLE:


PROPOSED APARTMENTS
 AT DOOR NO: 83 BLOCK 'F'
 PLOT NO: 167 ANNA NAGAR
 CHENNAI 600040 BEARING
 T.S. NO: 46 BLOCK NO: 2
 PERIYAKUDAL VILLAGE
 Mr. KASTURI RAJ (POWER AGENT)

LICENSED SURVEYOR

[Handwritten Signature]
I. G. KRISHNAMURTHY RAU
 CIVIL ENGINEER
 CLASS I LICENSED SURVEYOR NO. 370
 CORPORATION OF MADRAS
 C-10, SAHAY AVENUE
 4/12 LAKE VIEW ROAD, MADRAS-600088

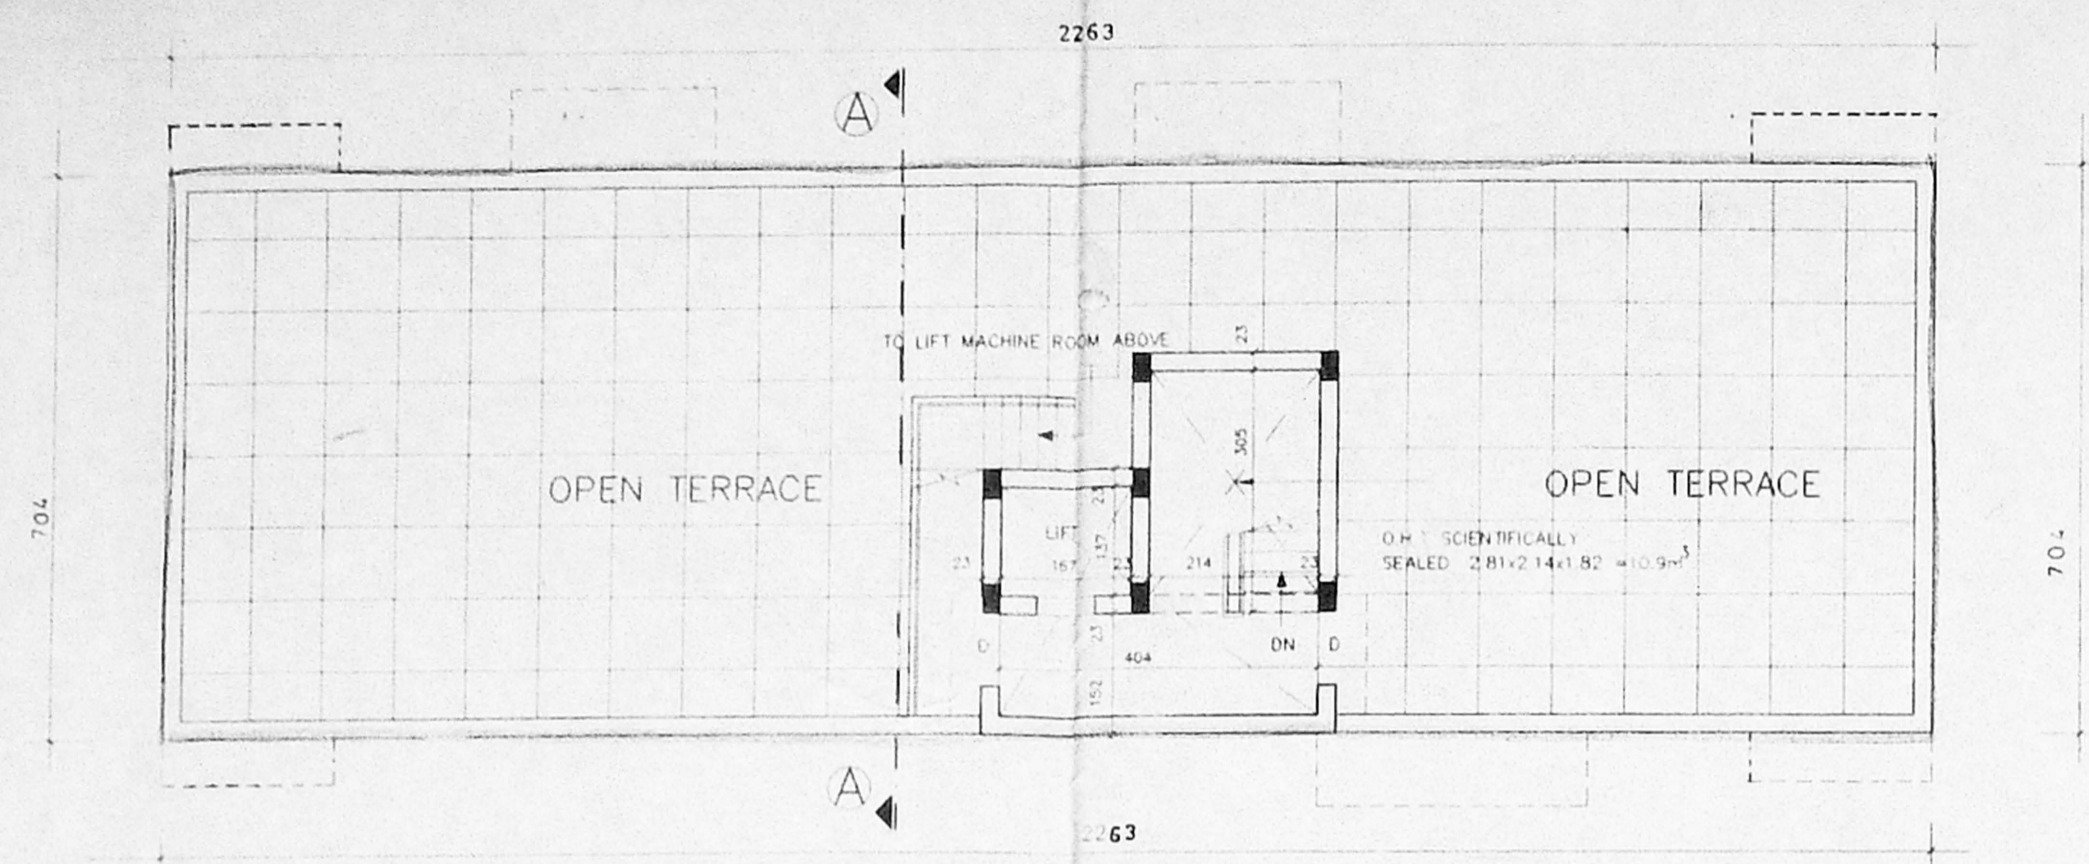


TERRACE FLOOR PLAN

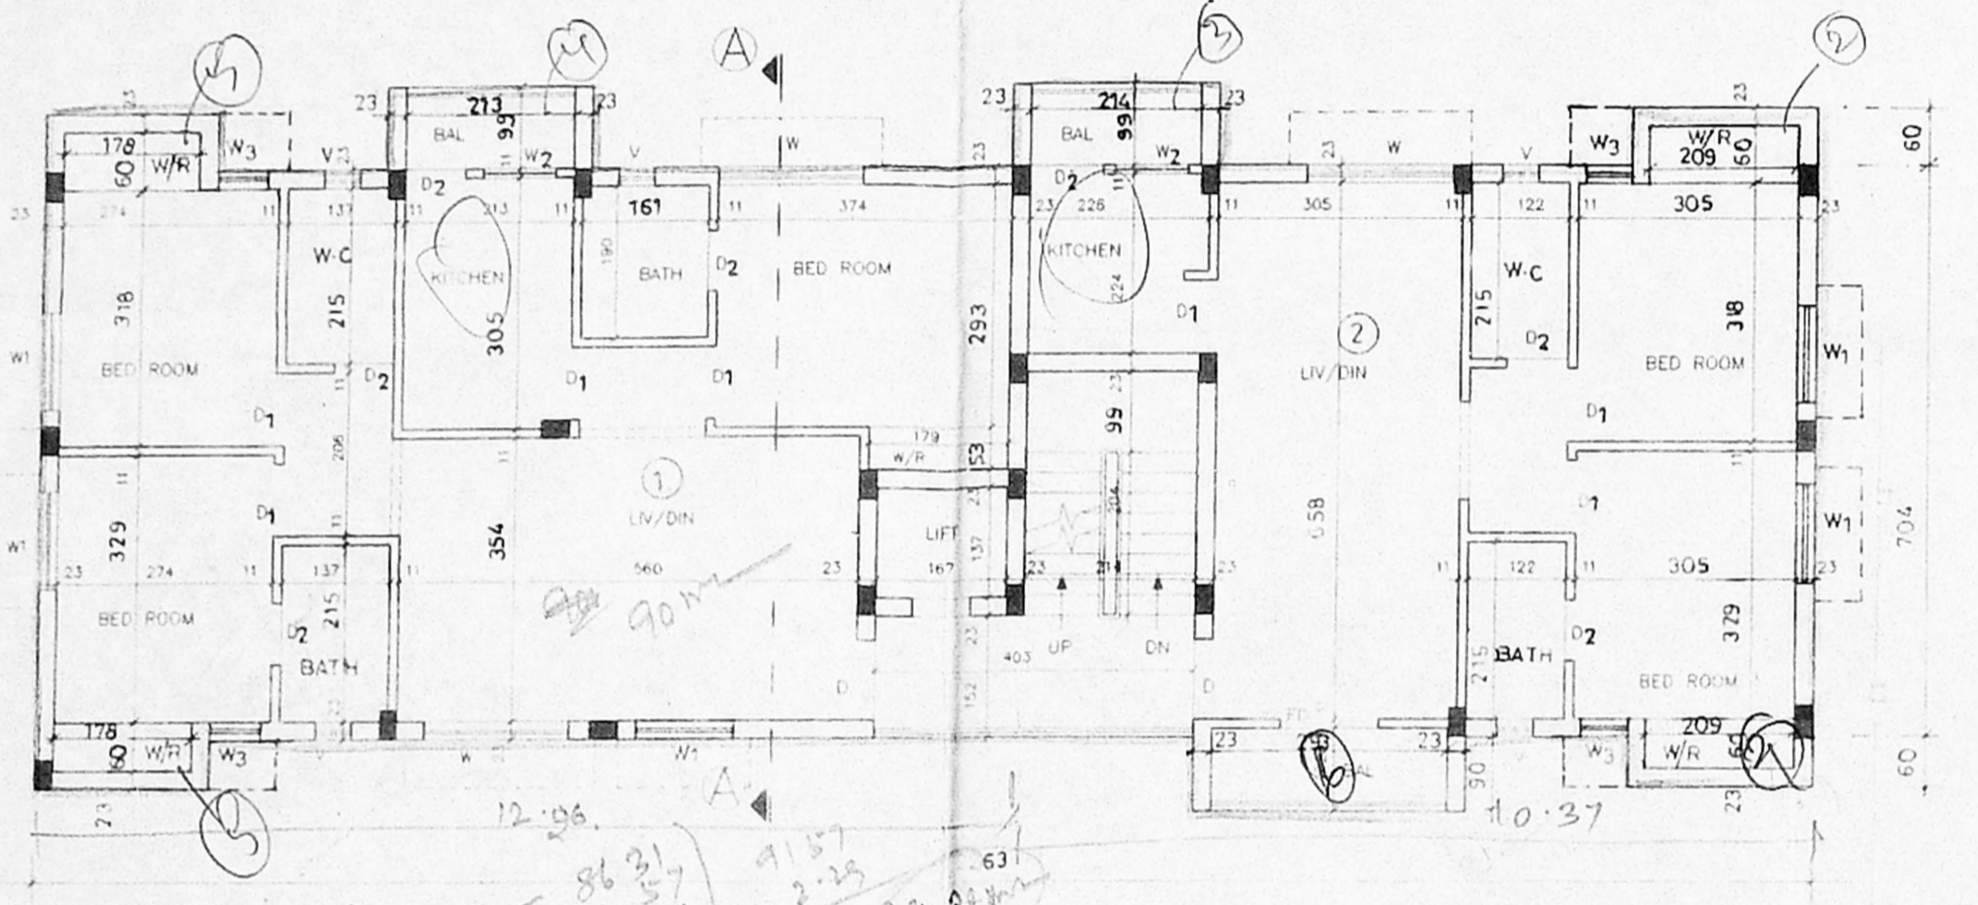


TYPICAL FLOOR PLAN (FIRST, SECOND & THIRD FLOOR)

12.6 x 7.04 = 86.31
 8.59 x 0.99 = 8.50
 2.29 x 3.8 x 2 = 2.69
 1.2 x 1.1 x 1.27 = 2.24

100'-0" (3048)

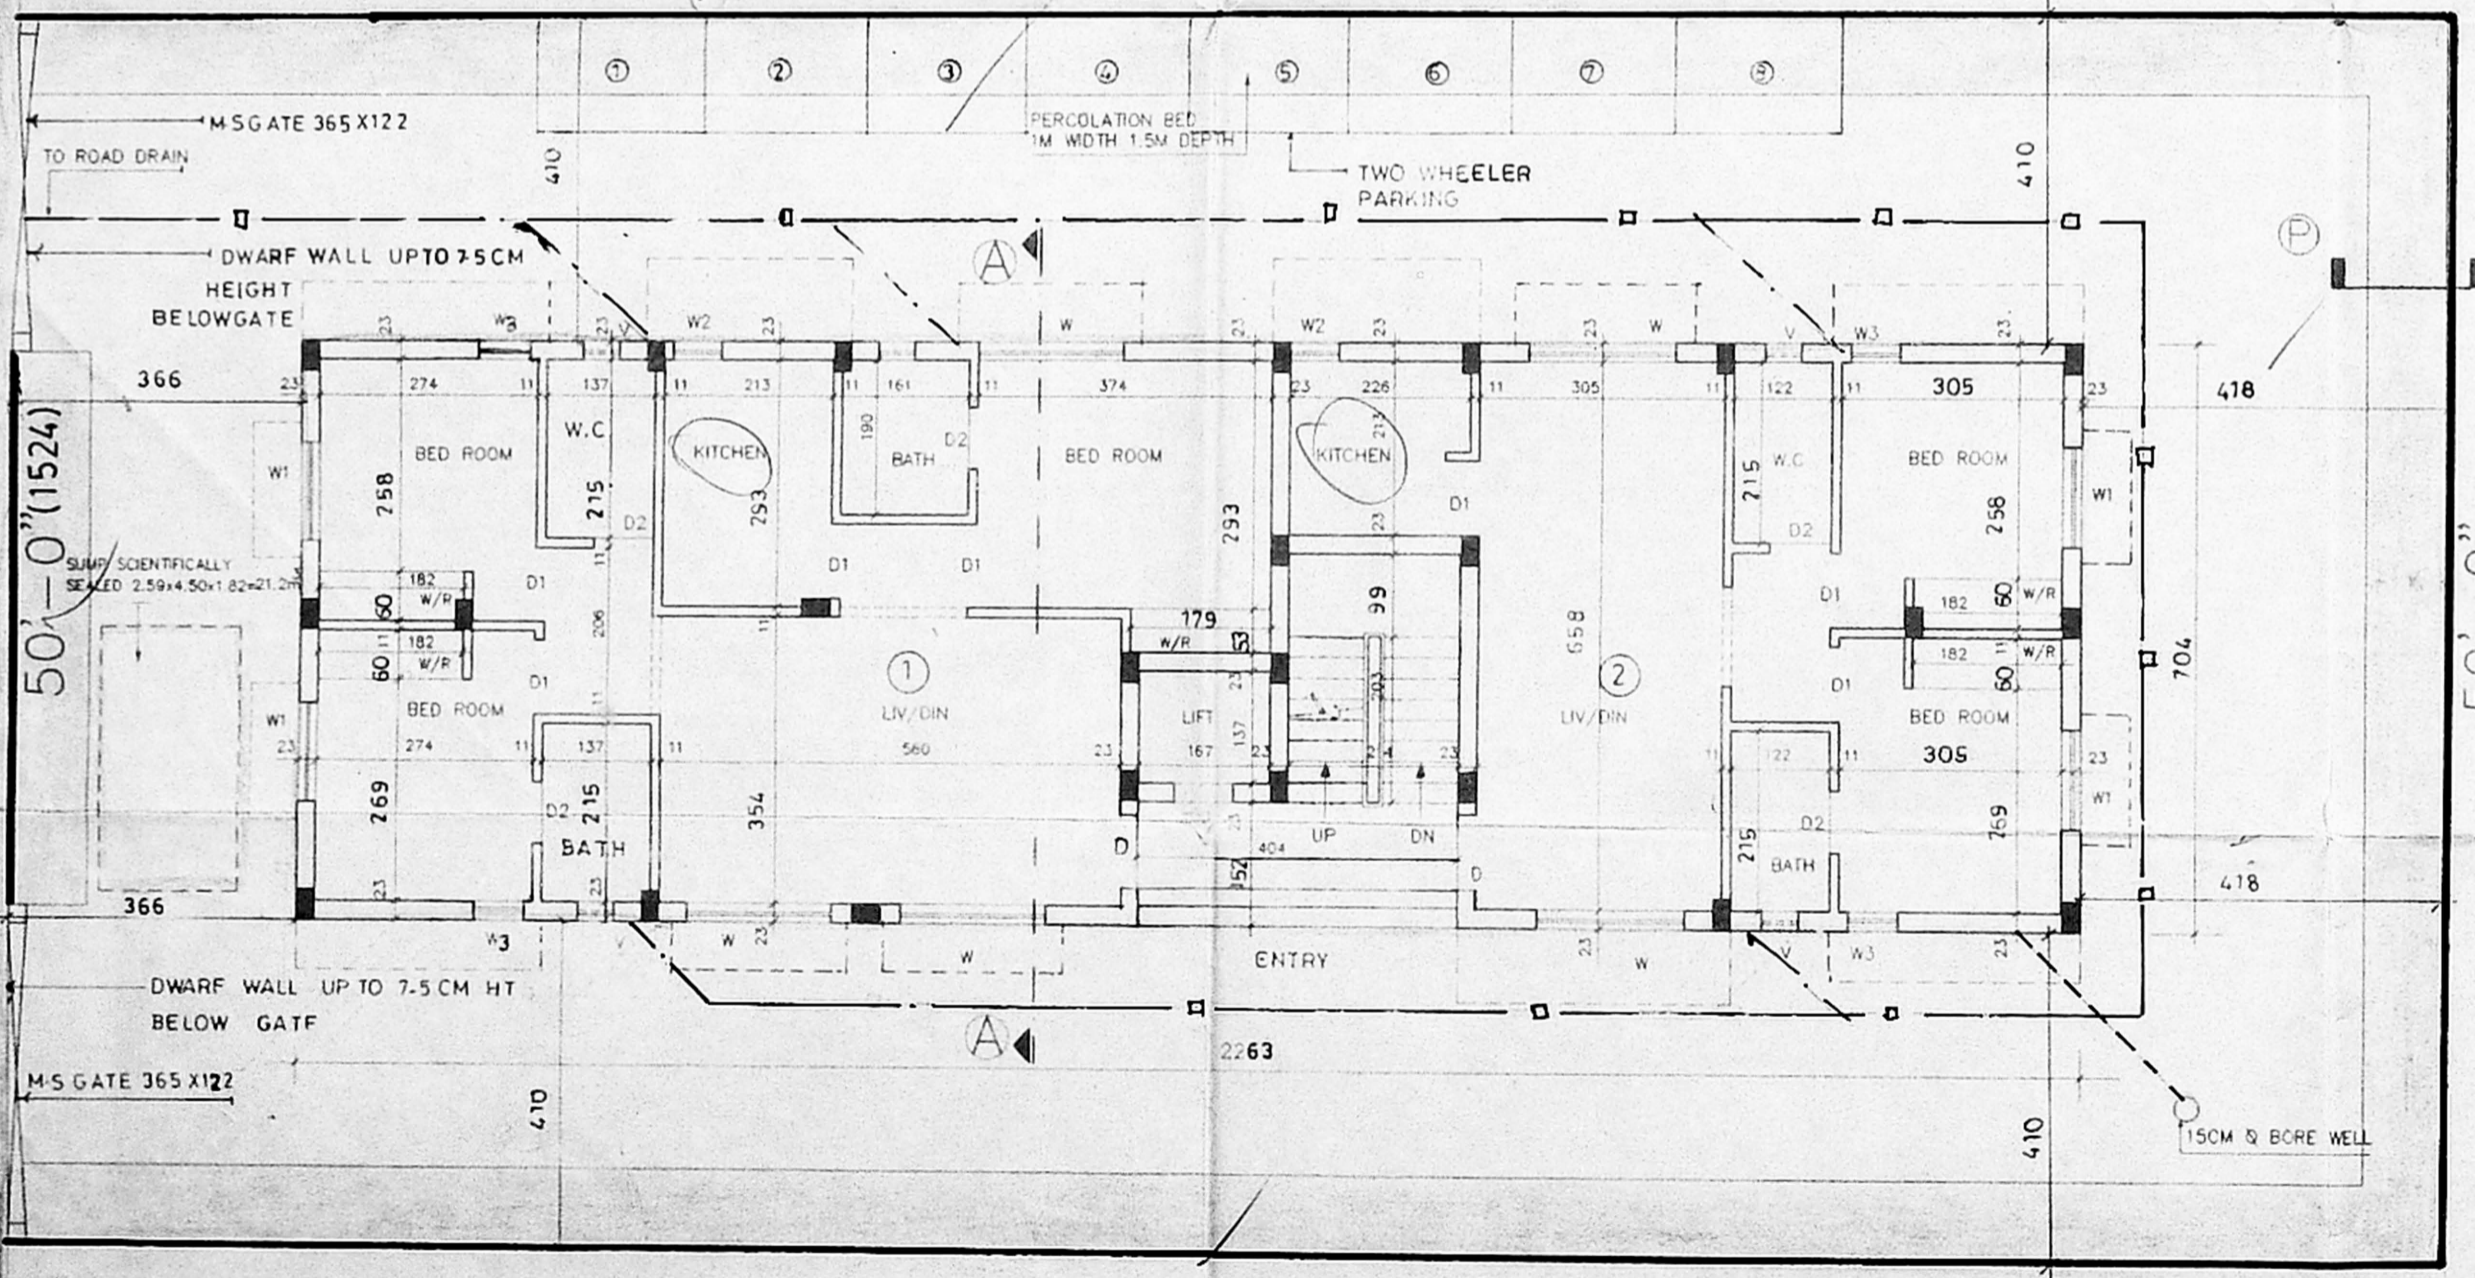


SITE CUM GROUND FLOOR PLAN

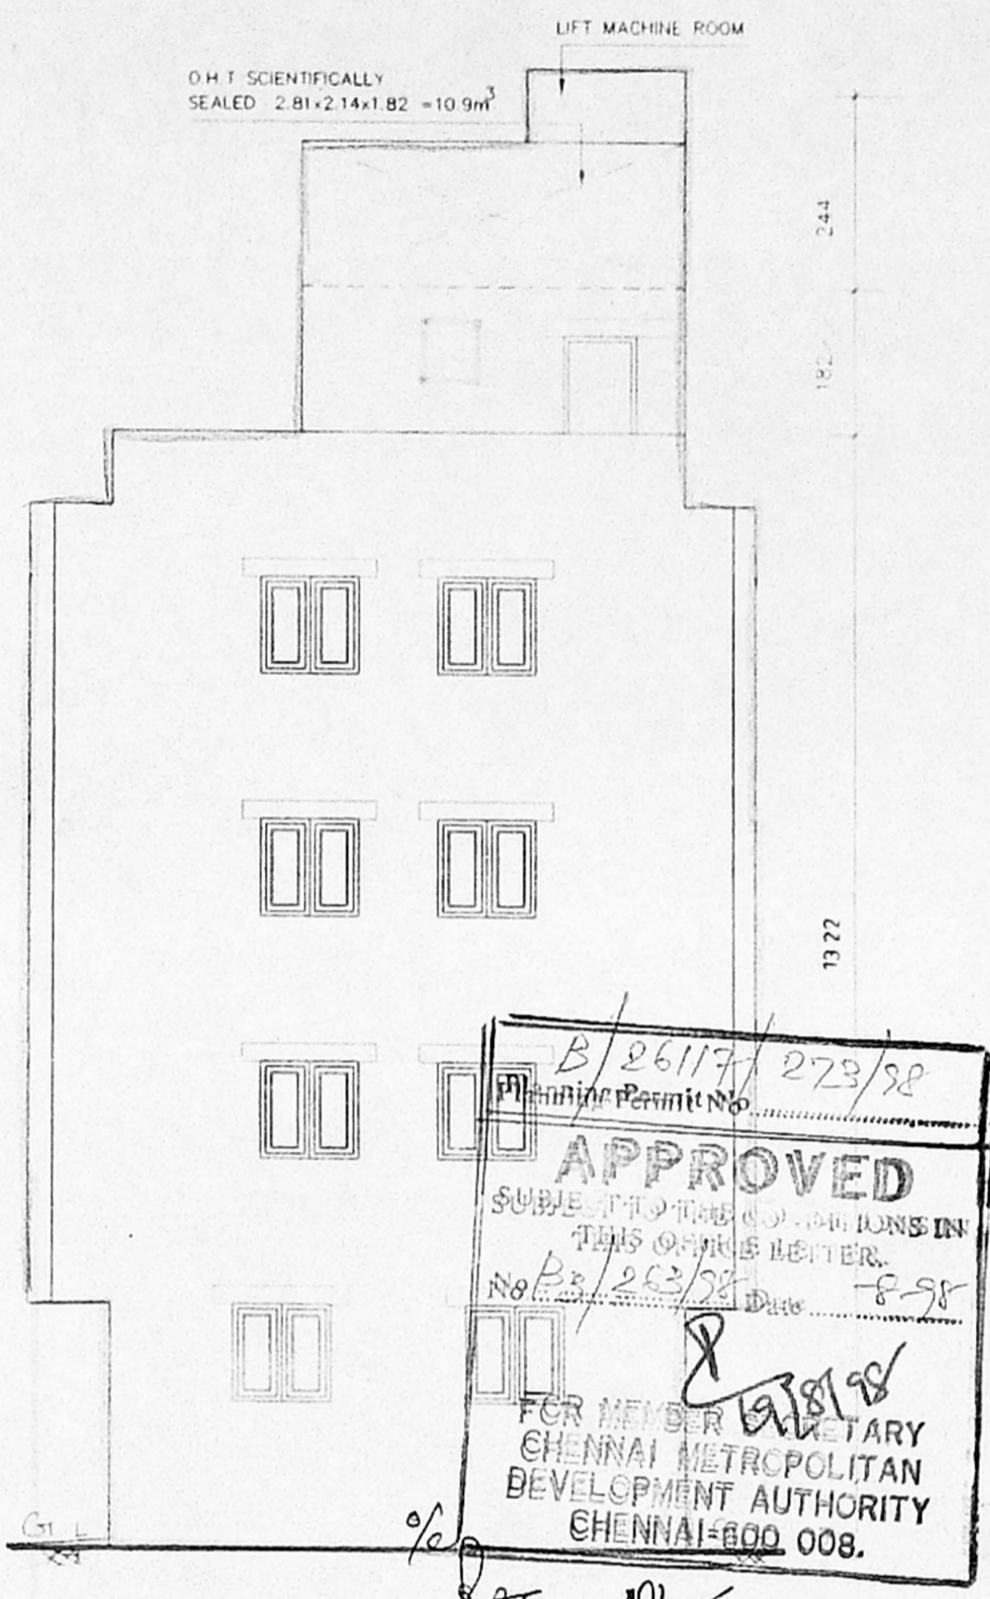


NORTH SIDE ELEVATION

B/2611/273/98
 Planning Permit No. 8-98
APPROVED
 SUBJECT TO THE CONDITIONS IN THIS OFFICE LETTER.
 No. B3/2263/98
 FOR MEMBER SECRETARY
 CHENNAI METROPOLITAN
 DEVELOPMENT AUTHORITY
 CHENNAI-600 008.

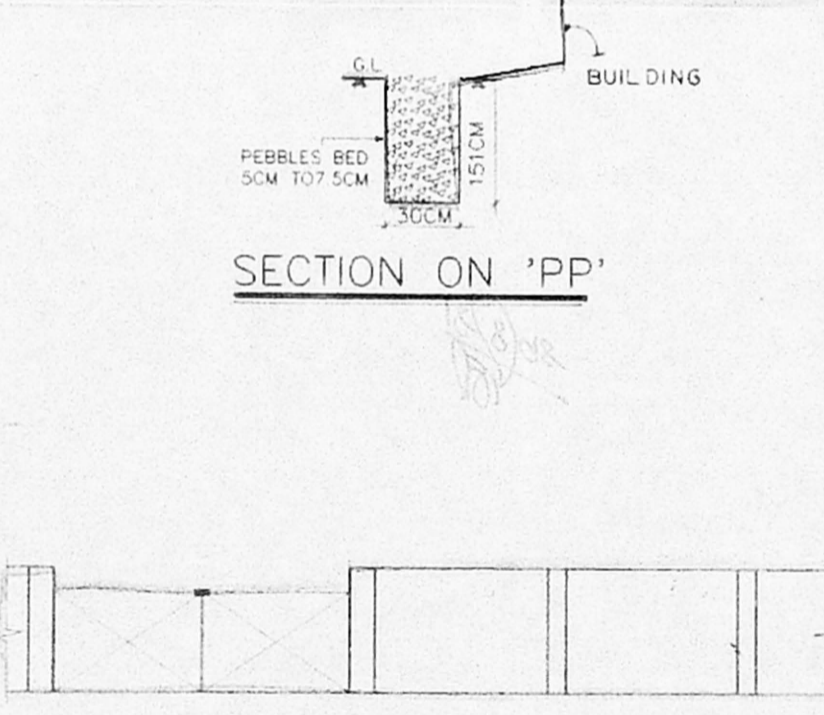


SECTION ON 'PP'

ELEVATION

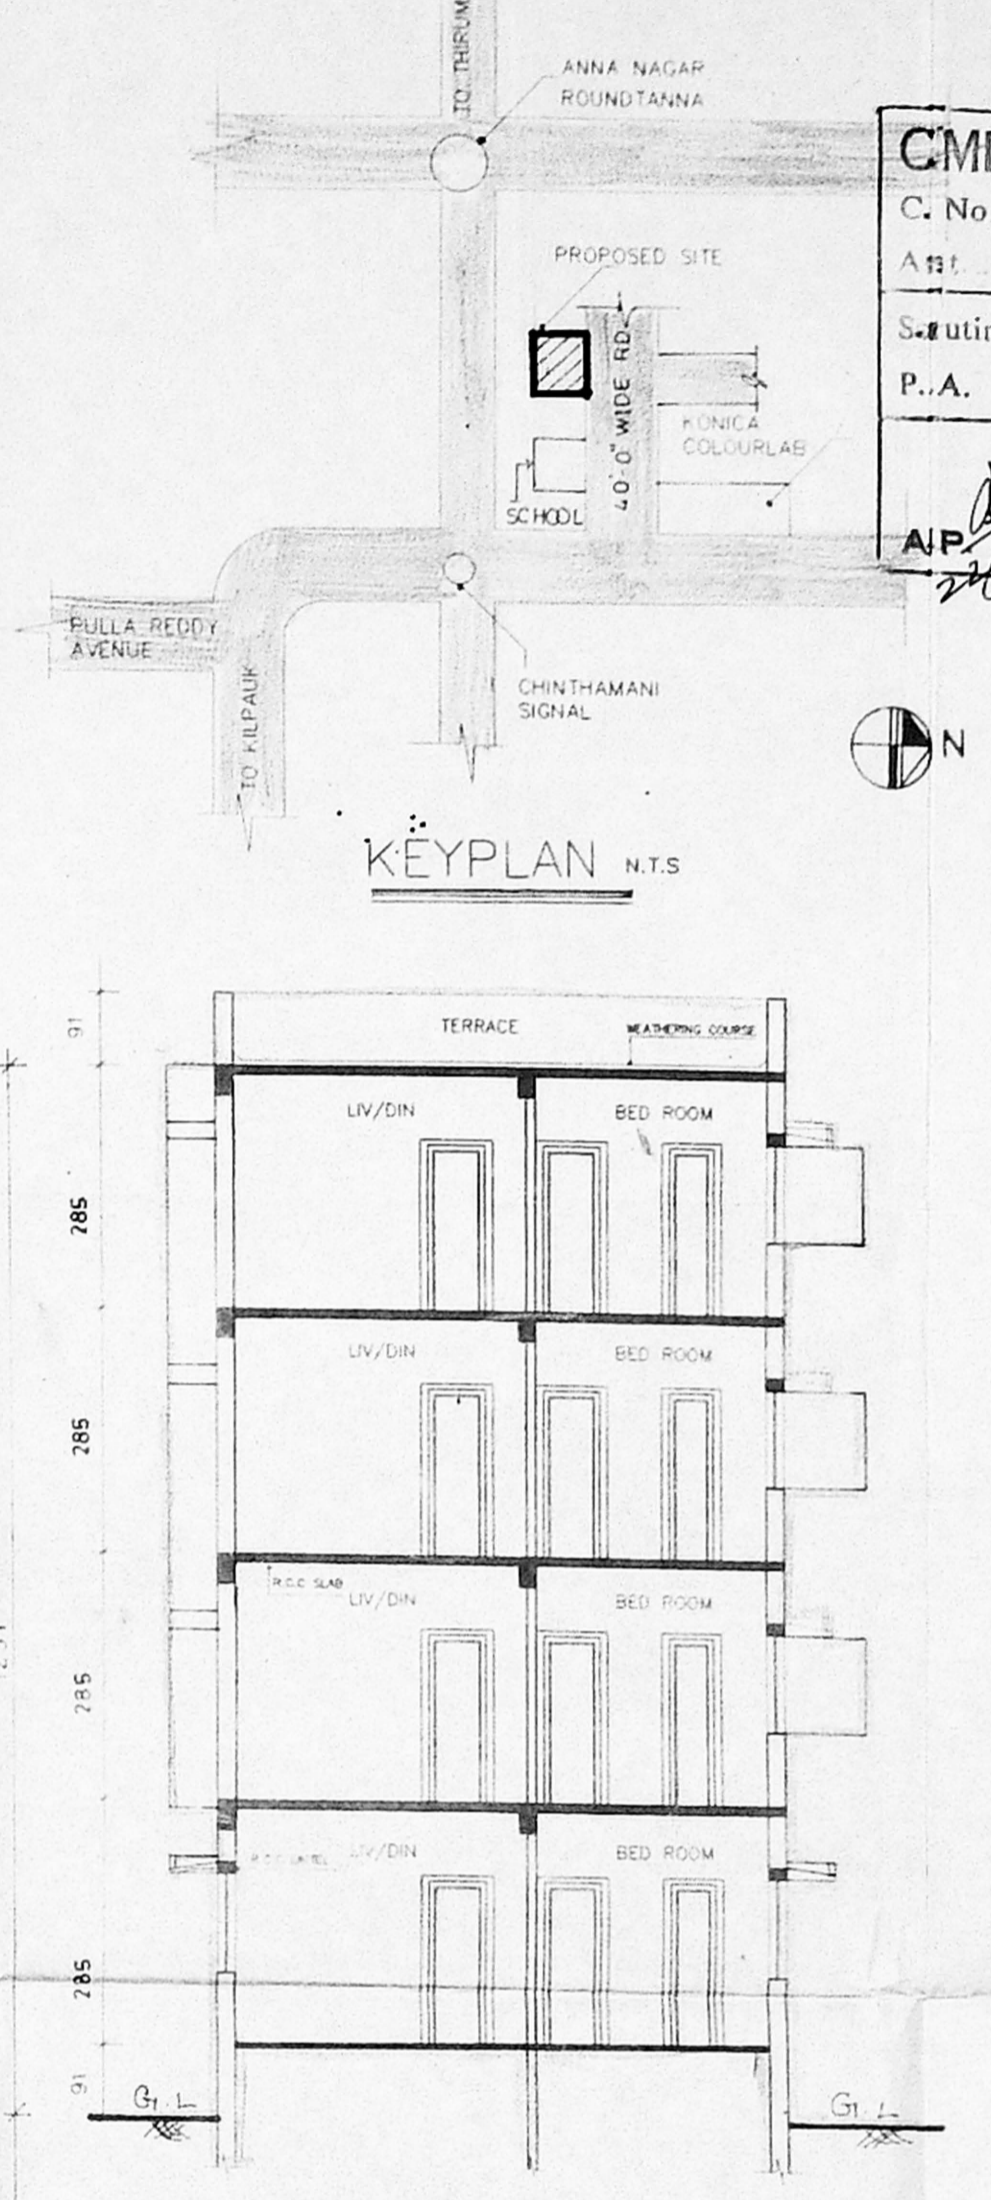


KEYPLAN N.T.S.

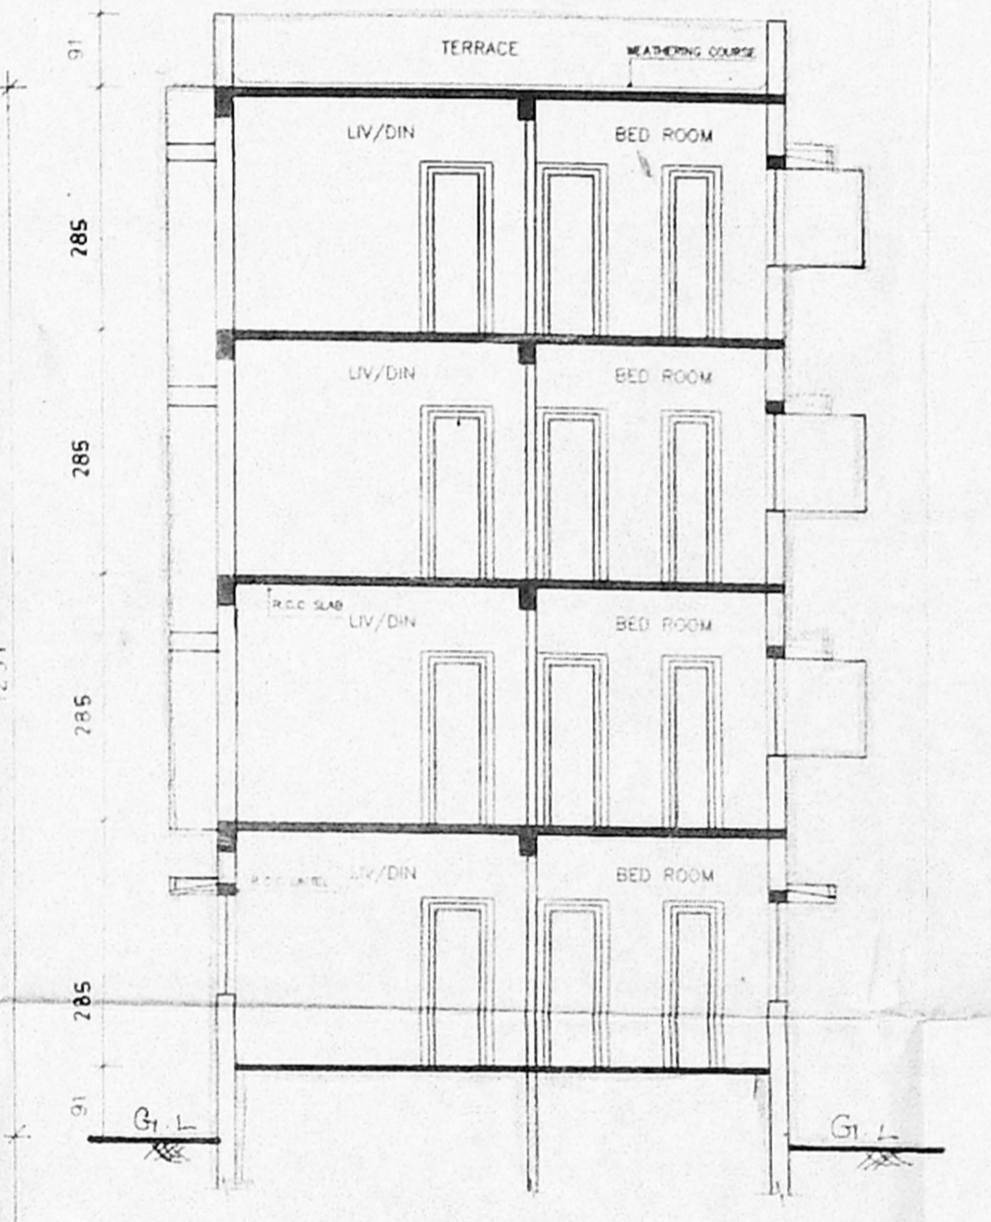


SECTION 'A'


PLAN OF COMPOUND WALL

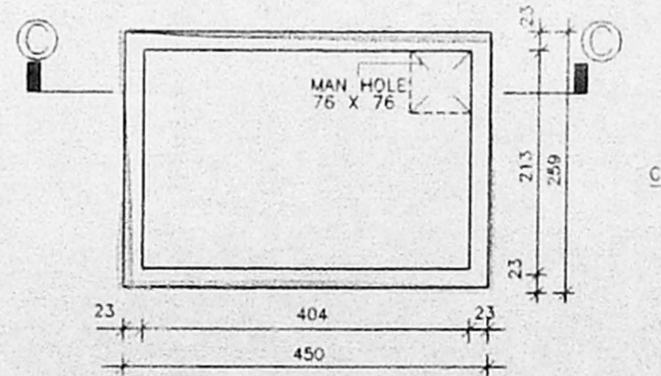

PLAN OF SUMP

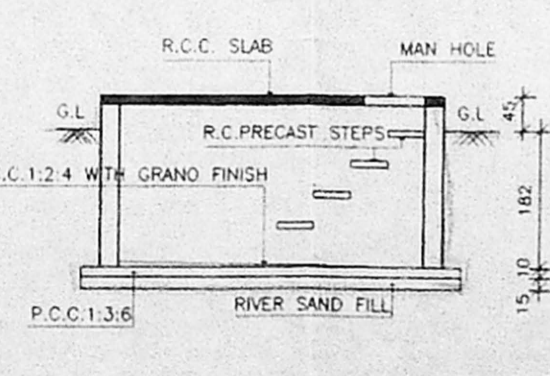

SECTION ON CC

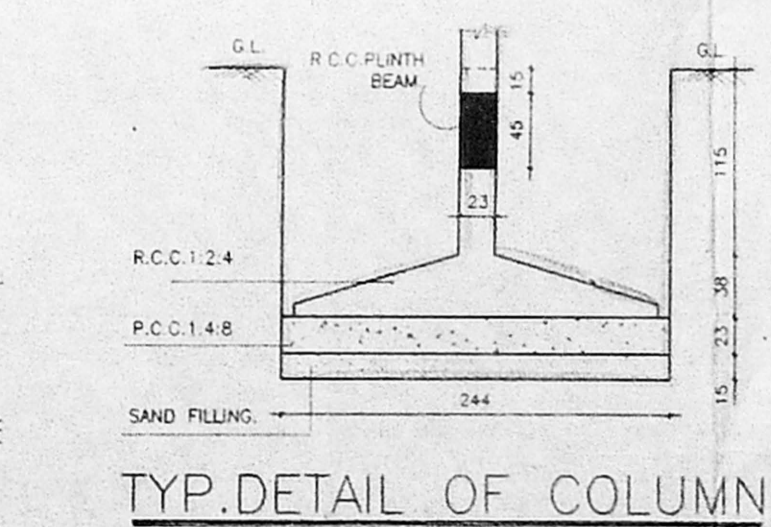

TYP. DETAIL OF COLUMN FOUNDATIONS