

JOINERY - DETAIL

Revised Plan
 D.T. 12/11/98
 D.T. 12/11/98

3'-3" x 7'	93 x 214
3'-0" x 7'	90 x 214
2'-6" x 7'	76 x 214
5'-0" x 4'	153 x 122
4'-0" x 4'	122 x 122
3'-0" x 4'	90 x 122
3' x 2'	91 x 61




CMDA B/I No. 1
 C.No. B3/6283/98
 Area 12/11/98
 Sundry V - VENTILATOR
 P.A. 12/11/98

SPECIFICATION

SAND FILLING IN FOUNDATION.
 P.C.C. FOUNDATION
 BRICK WORK IN SUPER STRUCTURE,
 LINTEL S.S. SHADE, ROOF R.C.C. 1:2:4
 PLASTERING IN WALLS CM 1:5
 CEILING PLASTERING 1:3
 FLOORING IN MOSAIC OVER P.C.C. 1:4:8
 ALL WOOD WORK IN TEAK WOOD.
 WEATHERING COURSE 2 LAYER OF
 FLAT TILES.






COLOUR INDEX

PROPOSED
 ROAD
 BOUNDARY
 SEWER LINE

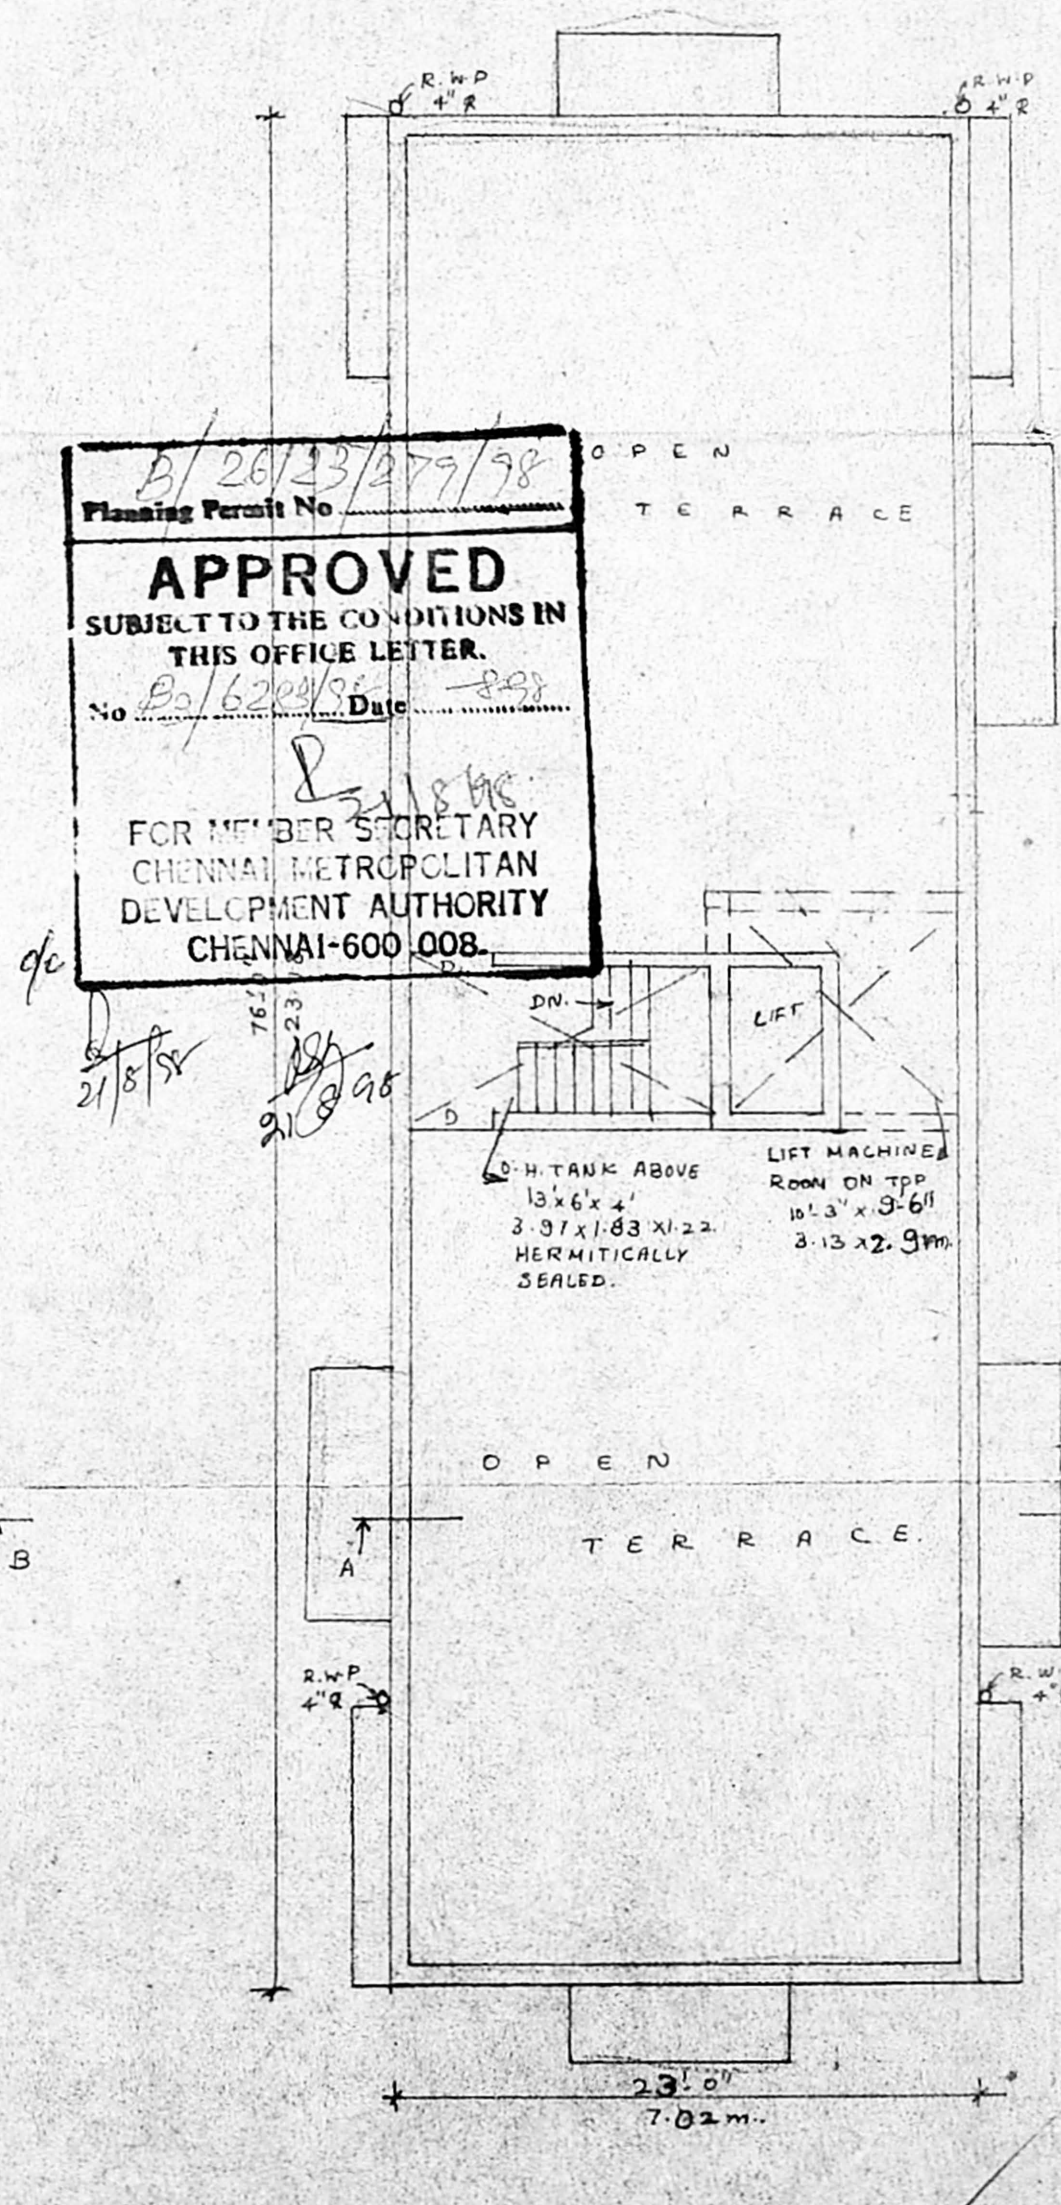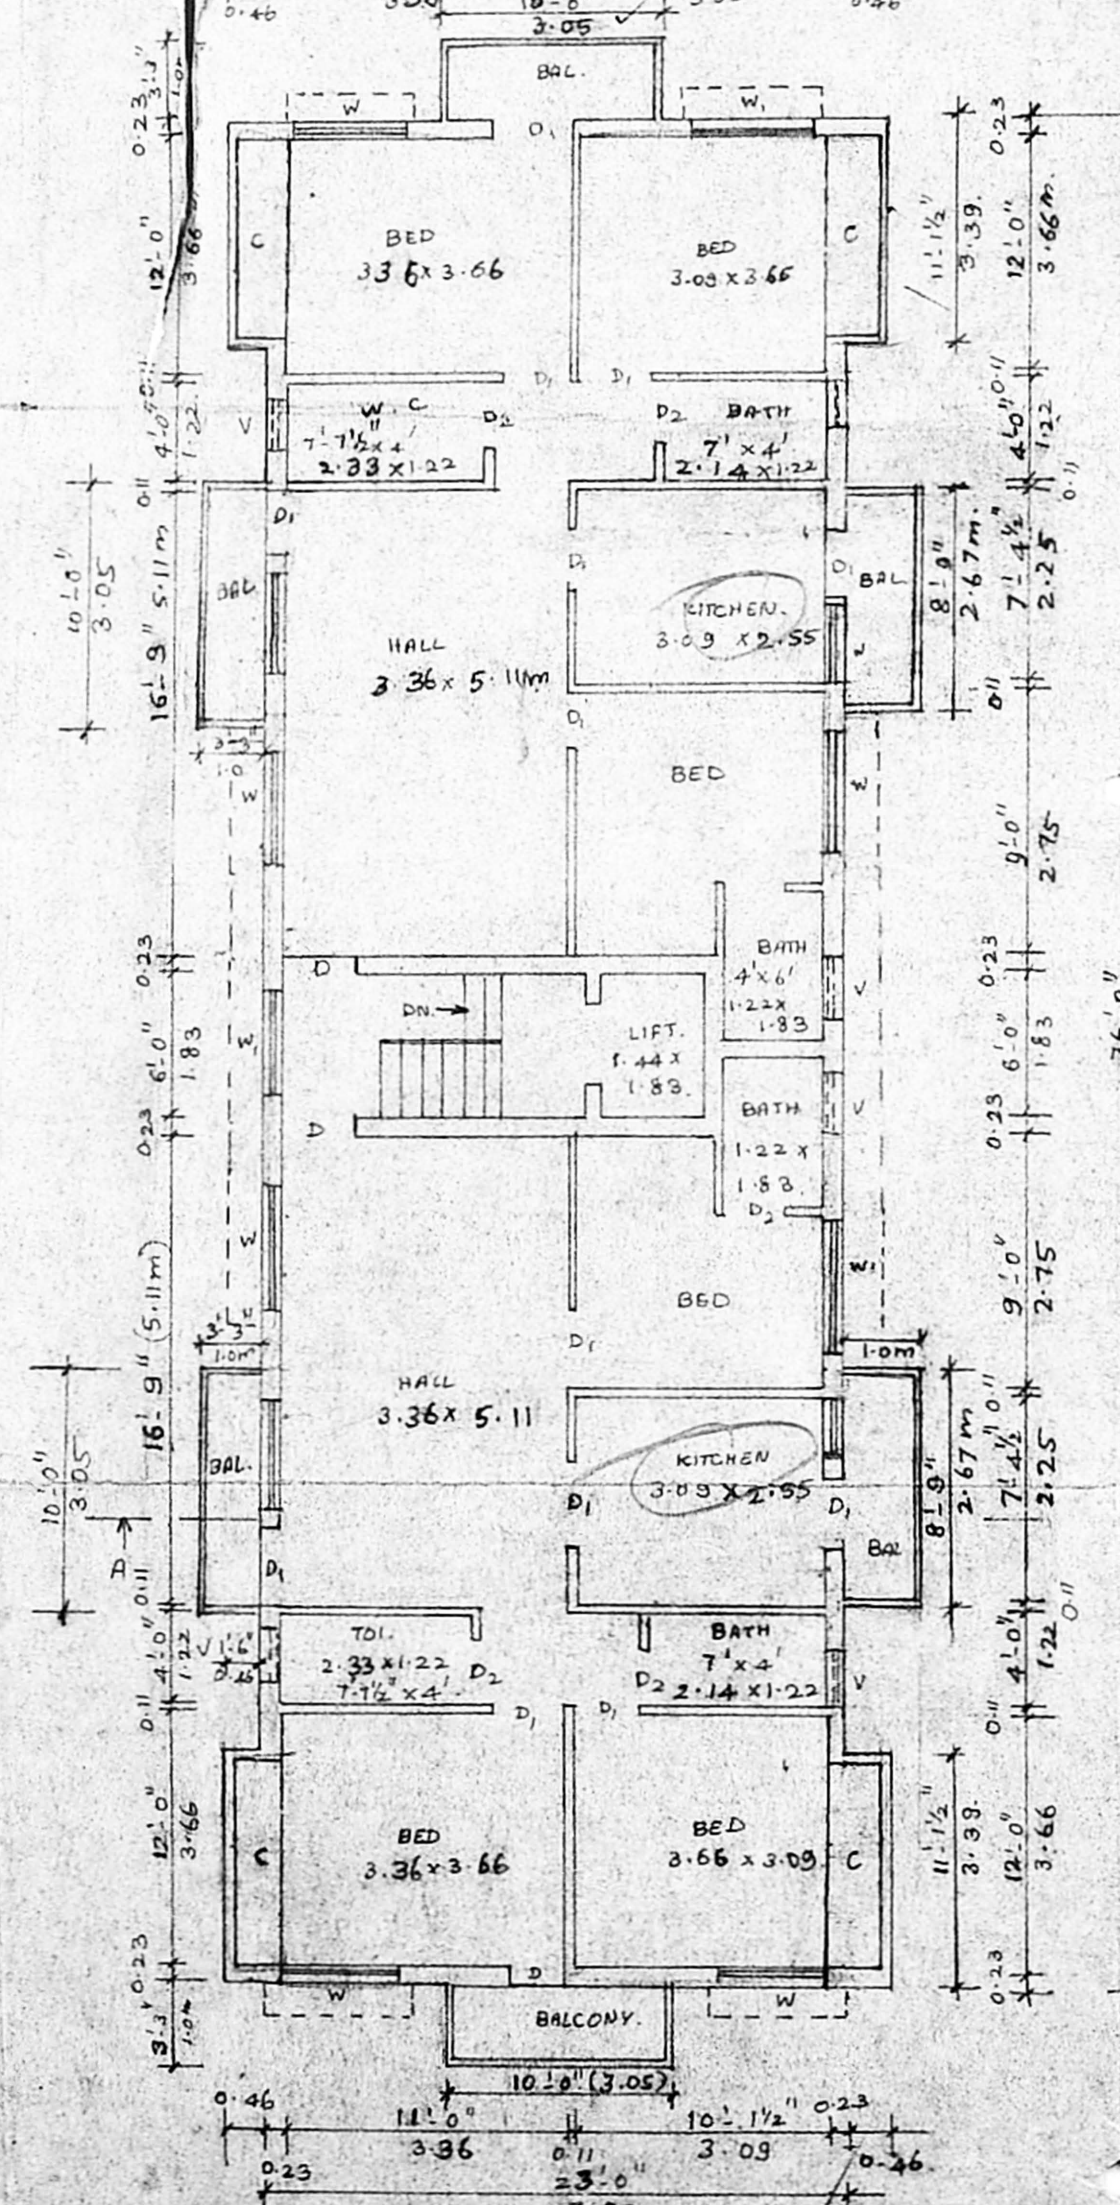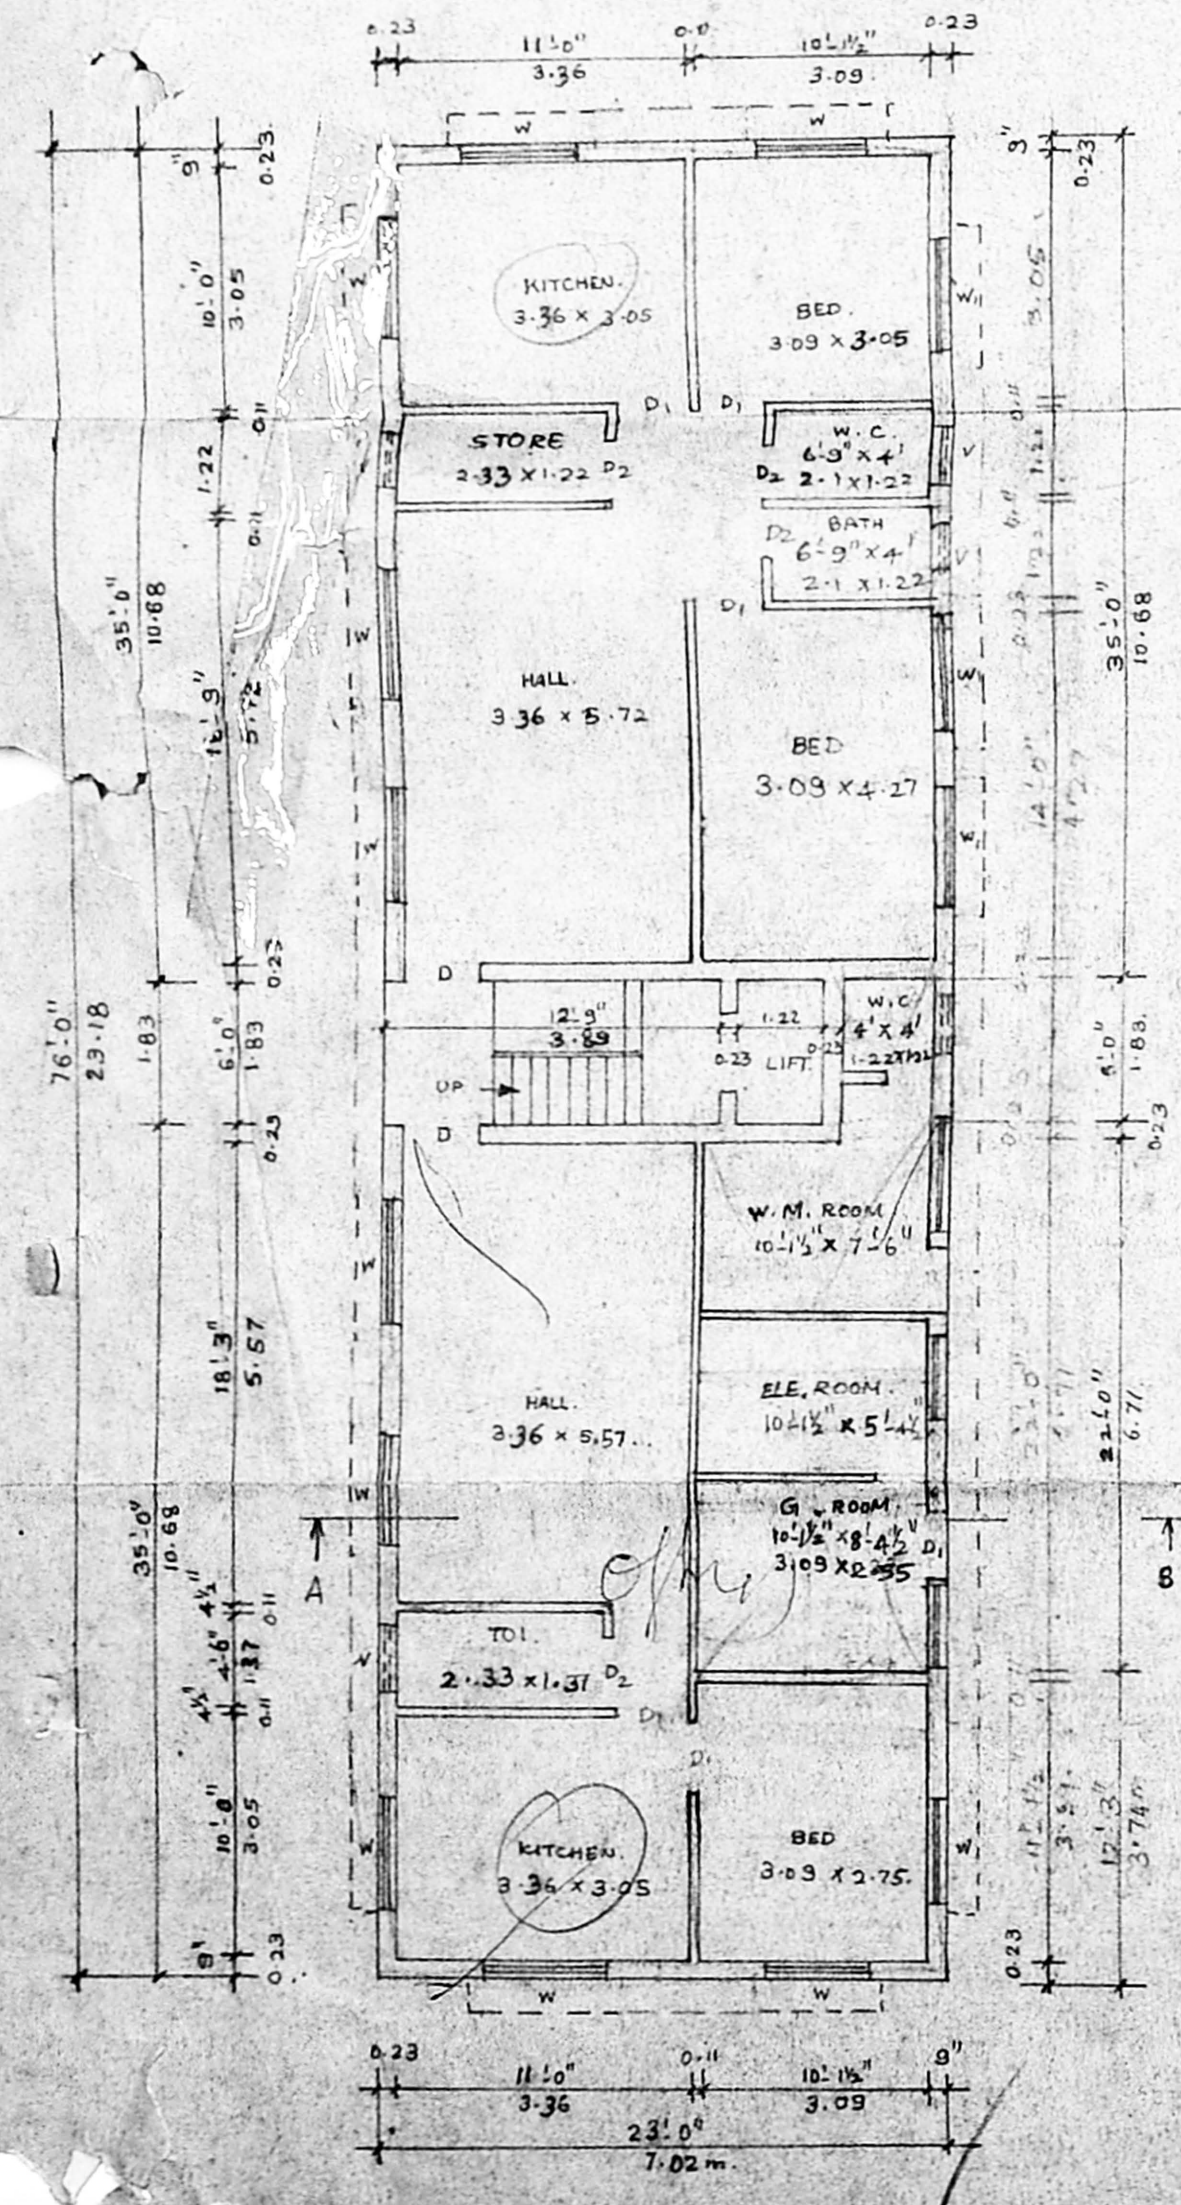

APPROVED
 SUBJECT TO THE CONDITIONS IN
 THIS OFFICE LETTER.
 No. B3/6283/98
 Date 12/11/98

FOR MEMBER SECRETARY
 CHENNAI METROPOLITAN
 DEVELOPMENT AUTHORITY
 CHENNAI-600 008.

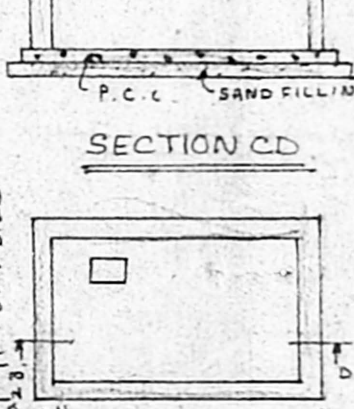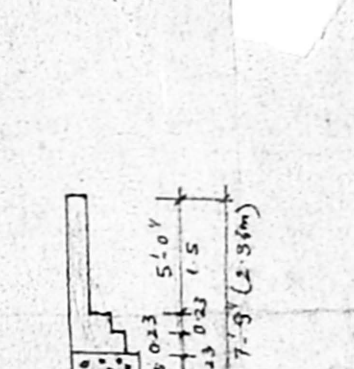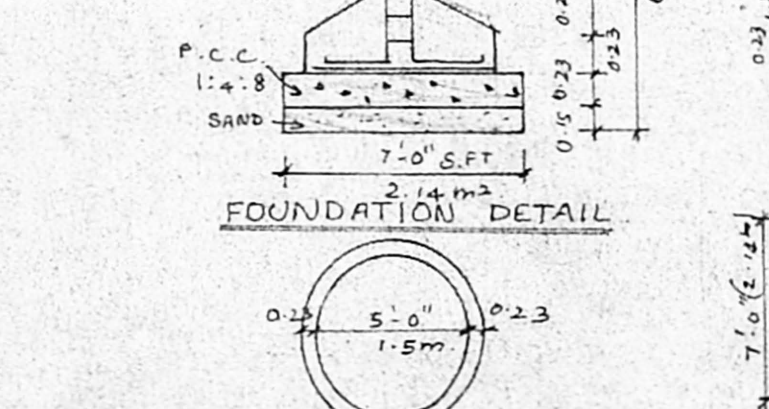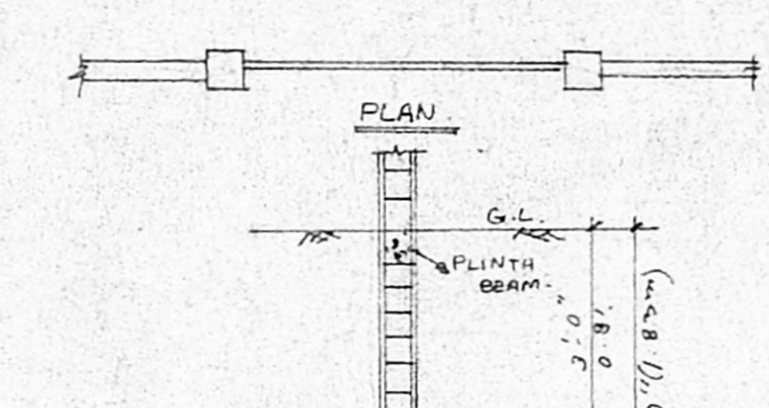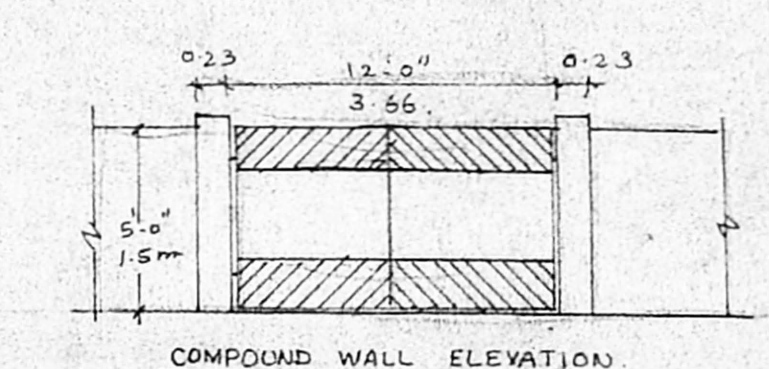

AREA DETAIL

Plot extend	= 5000	464.568
G. FLOOR AREA	= 1405.75	132.408
F. FLOOR AREA	= 2001.63	186.02
S. FLOOR AREA	= 2001.63	186.02
T. FLOOR AREA	= 2001.63	186.02
TOTAL	= 7490.63	696.15

F.S.I = 1:498 P.C. = 40%
 NON-F.S.I AREA IN G.FLOOR = 249 S.F.T. 23 S.M.

PROPOSED CONSTRUCTION OF RESIDENTIAL FLATS AT P.No.2178, 12th MAIN ROAD, ANNA NAGAR, CHENNAI - 40.

SCALE = 1" TO 8'

Signature

OWNER / POWER AGENT

Signature

R. JEYAKUMAR, B.E. (CIVIL), M.E.
 1 CLASS LICENCE SURVEYOR
 LICENCE No: 732
 182-C, GREENS LANE
 THOUSAND LIGHTS, MADRAS-8

LICENSED SURVEYOR