


PLAN SHOWING THE PROPOSED CONSTRUCTION OF GODOWN CUM OFFICE BUILDING AT PLOT NO. A-11, MADHAVARAM BUS AND TRUCK TERMINAL IN S.NO. 792 PT. & 793 PT, OF MADHAVARAM VILLAGE, CHENGAI MGR Dt.  
 scale:- 1:100.

**JOINERY DETAILS.**

R.S.	ROLLING SHUTTER	4.30 X 3.05 M
R.S.1	ROLLING SHUTTER	3.05 X 2.44 M
R.S.2	ROLLING SHUTTER	2.44 X 2.44 M
D	DOOR	1.22 X 2.13 M
D1	DOOR	1.00 X 2.13 M
D2	DOOR	0.76 X 2.13 M
W	WINDOW	2.44 X 1.37 M
V	VENTILATOR	0.91 X 0.61 M
J	R.C.C. JALLY.	2.44 X 1.22 M










**AREA STATEMENT.**

PLOT EXTENT	= 904.84 M <sup>2</sup>
GROUND FLOOR AREA	= 617.51 M <sup>2</sup>
FIRST FLOOR AREA	= 617.51 M <sup>2</sup>
TOTAL FLOOR AREA	= 1235.02 M <sup>2</sup>
PLOT COVERAGE	= 68%
F.S.I	= 1.36

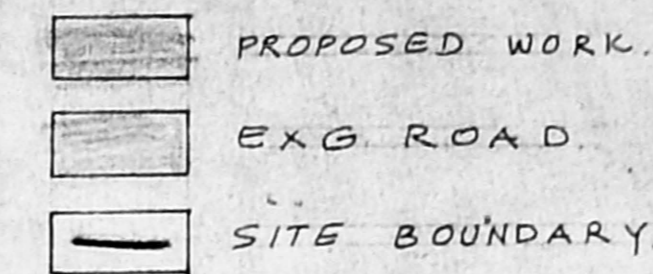

Planning Permit No. C02582/101/98  
**APPROVED**  
 SUBJECT TO THE CONDITIONS IN THIS OFFICE LETTER.  
 No. C2/23635/98 Date 12-28-98  
 29/12/98  
 FOR MEMBER SECRETARY  
 CHENNAI METROPOLITAN DEVELOPMENT AUTHORITY  
 CHENNAI-600 008.

**CMDA 'C' / PP No. 1**  
**C. No. C2/23635/98**  
 PART I  
 PART II 29/12/98  
**A.P.** **D.P.**

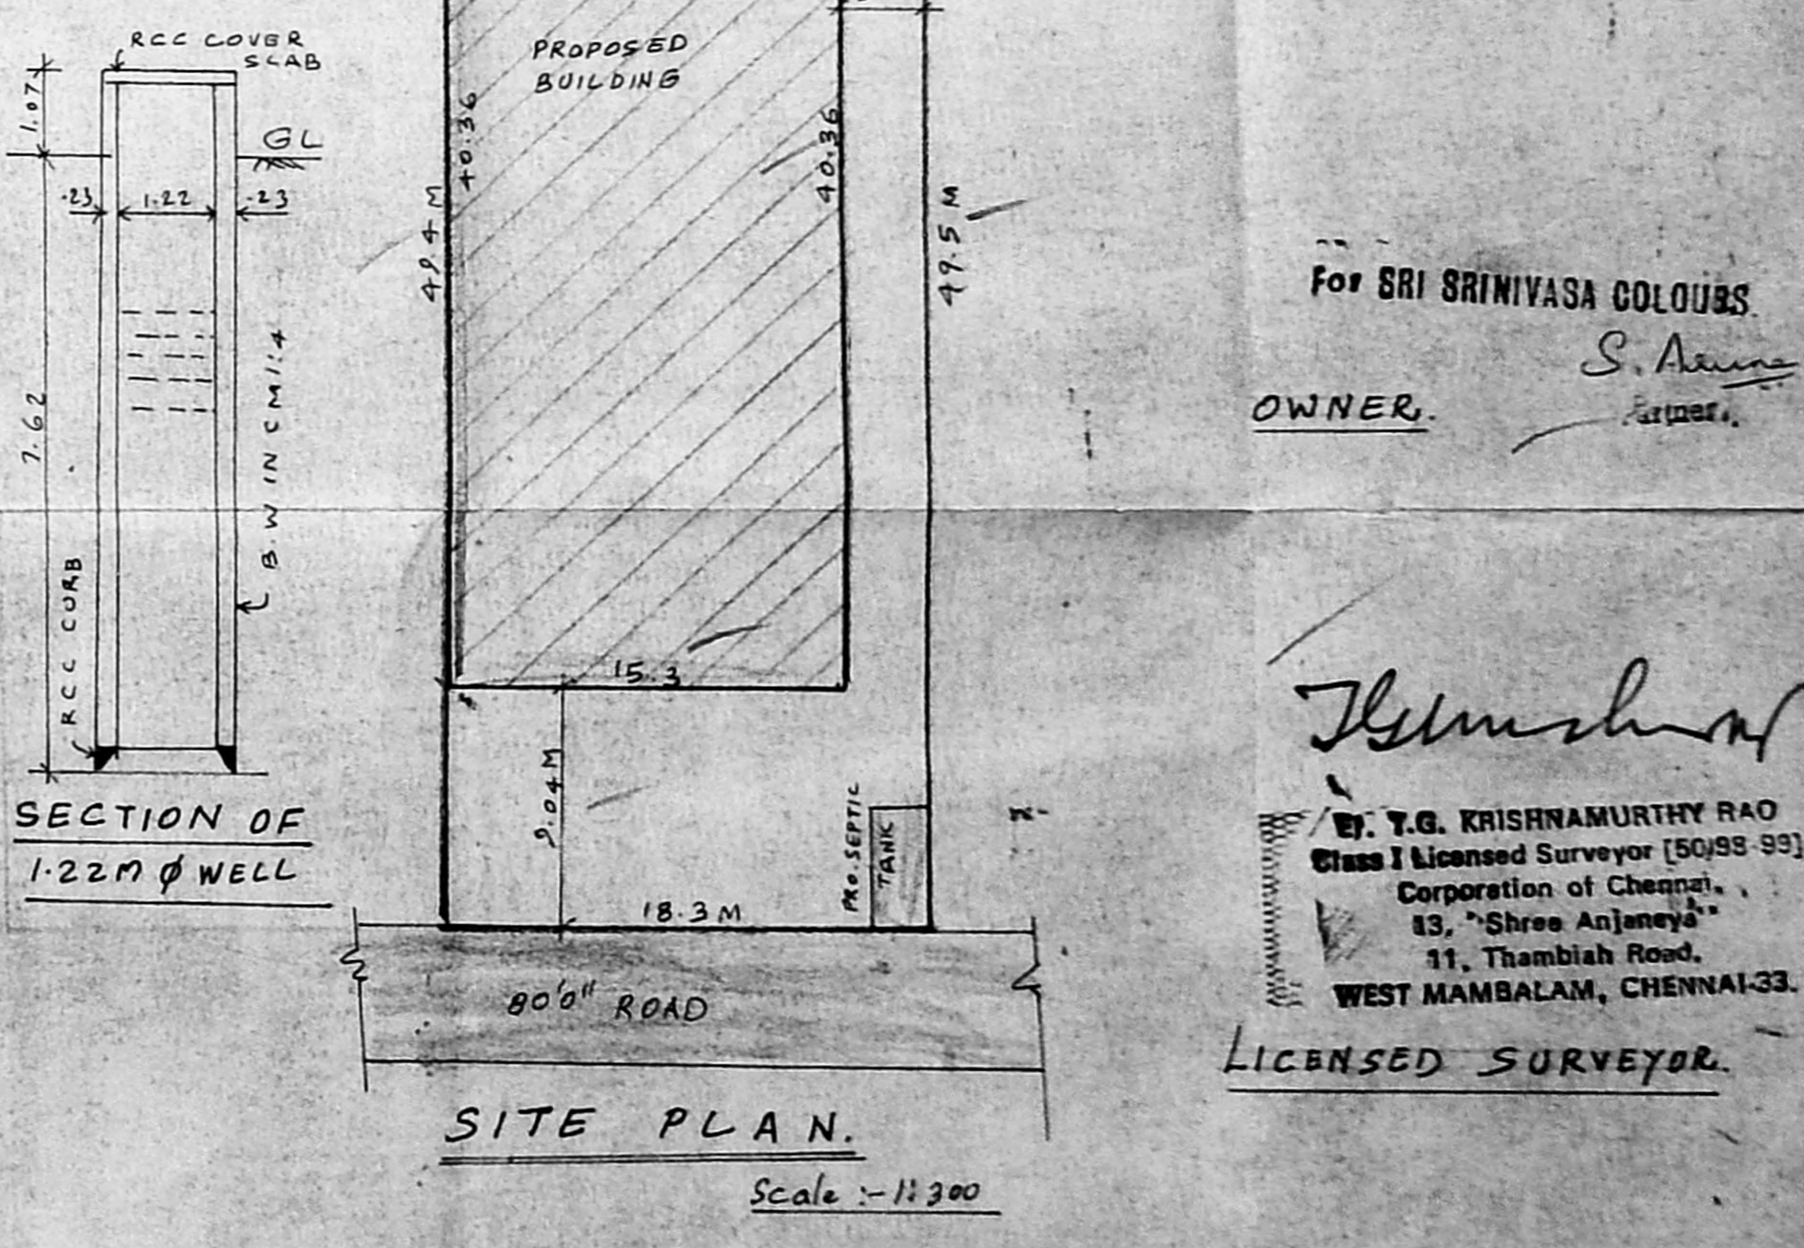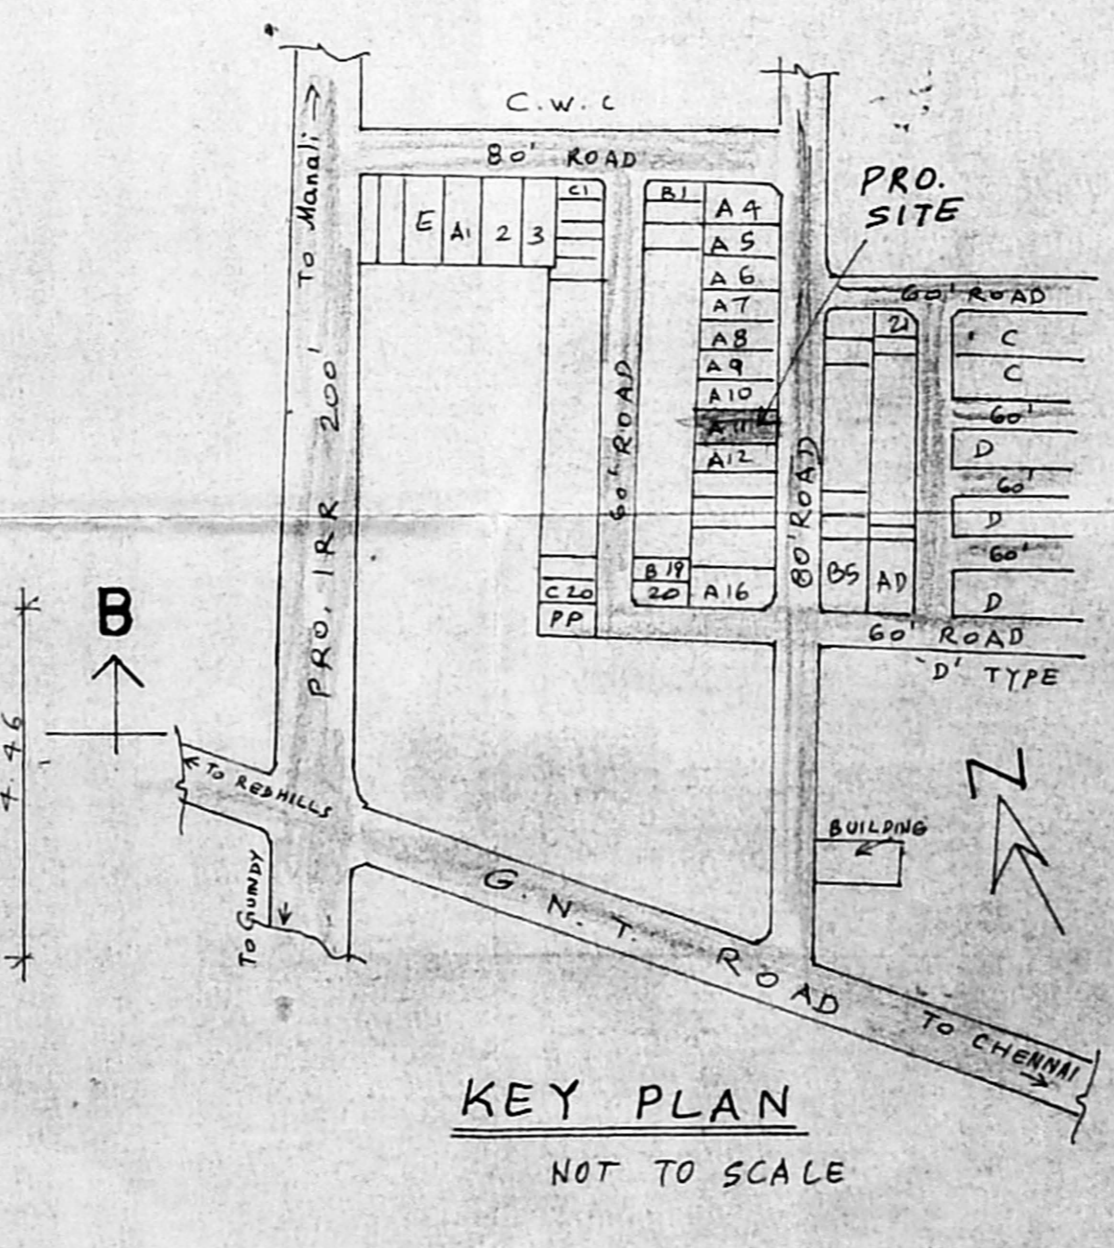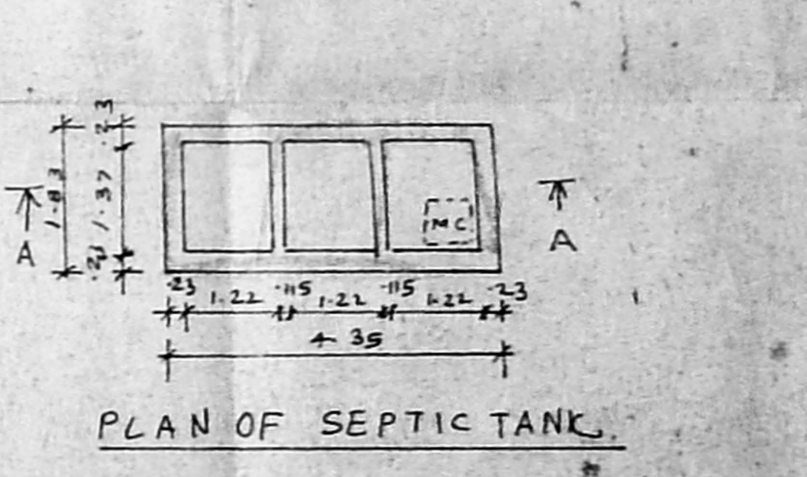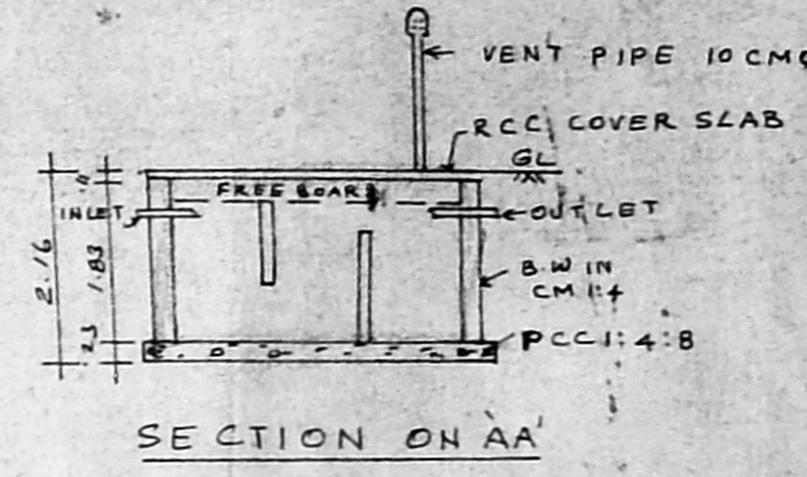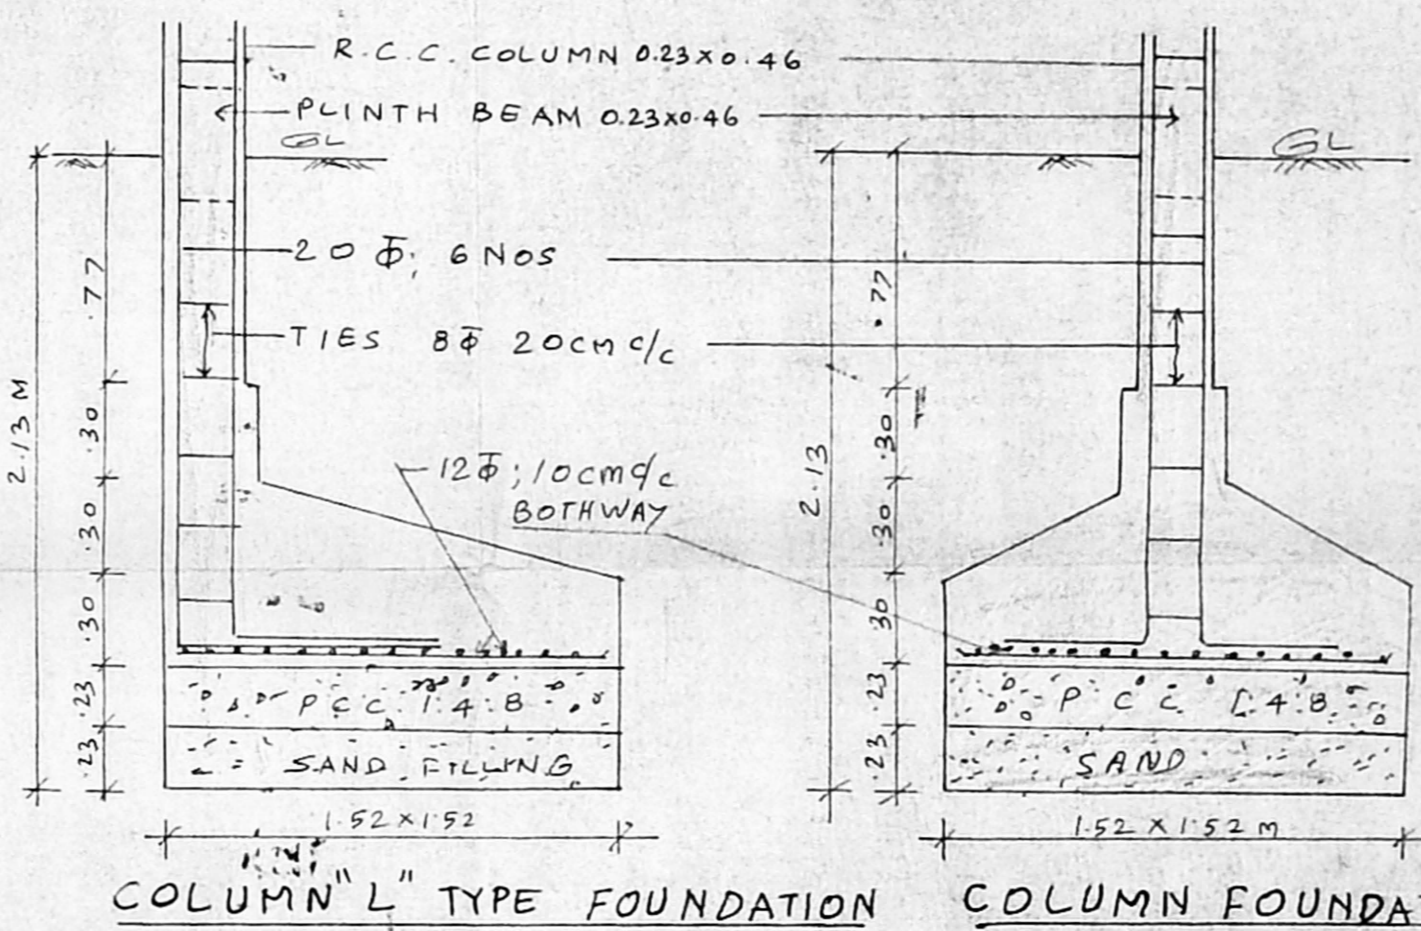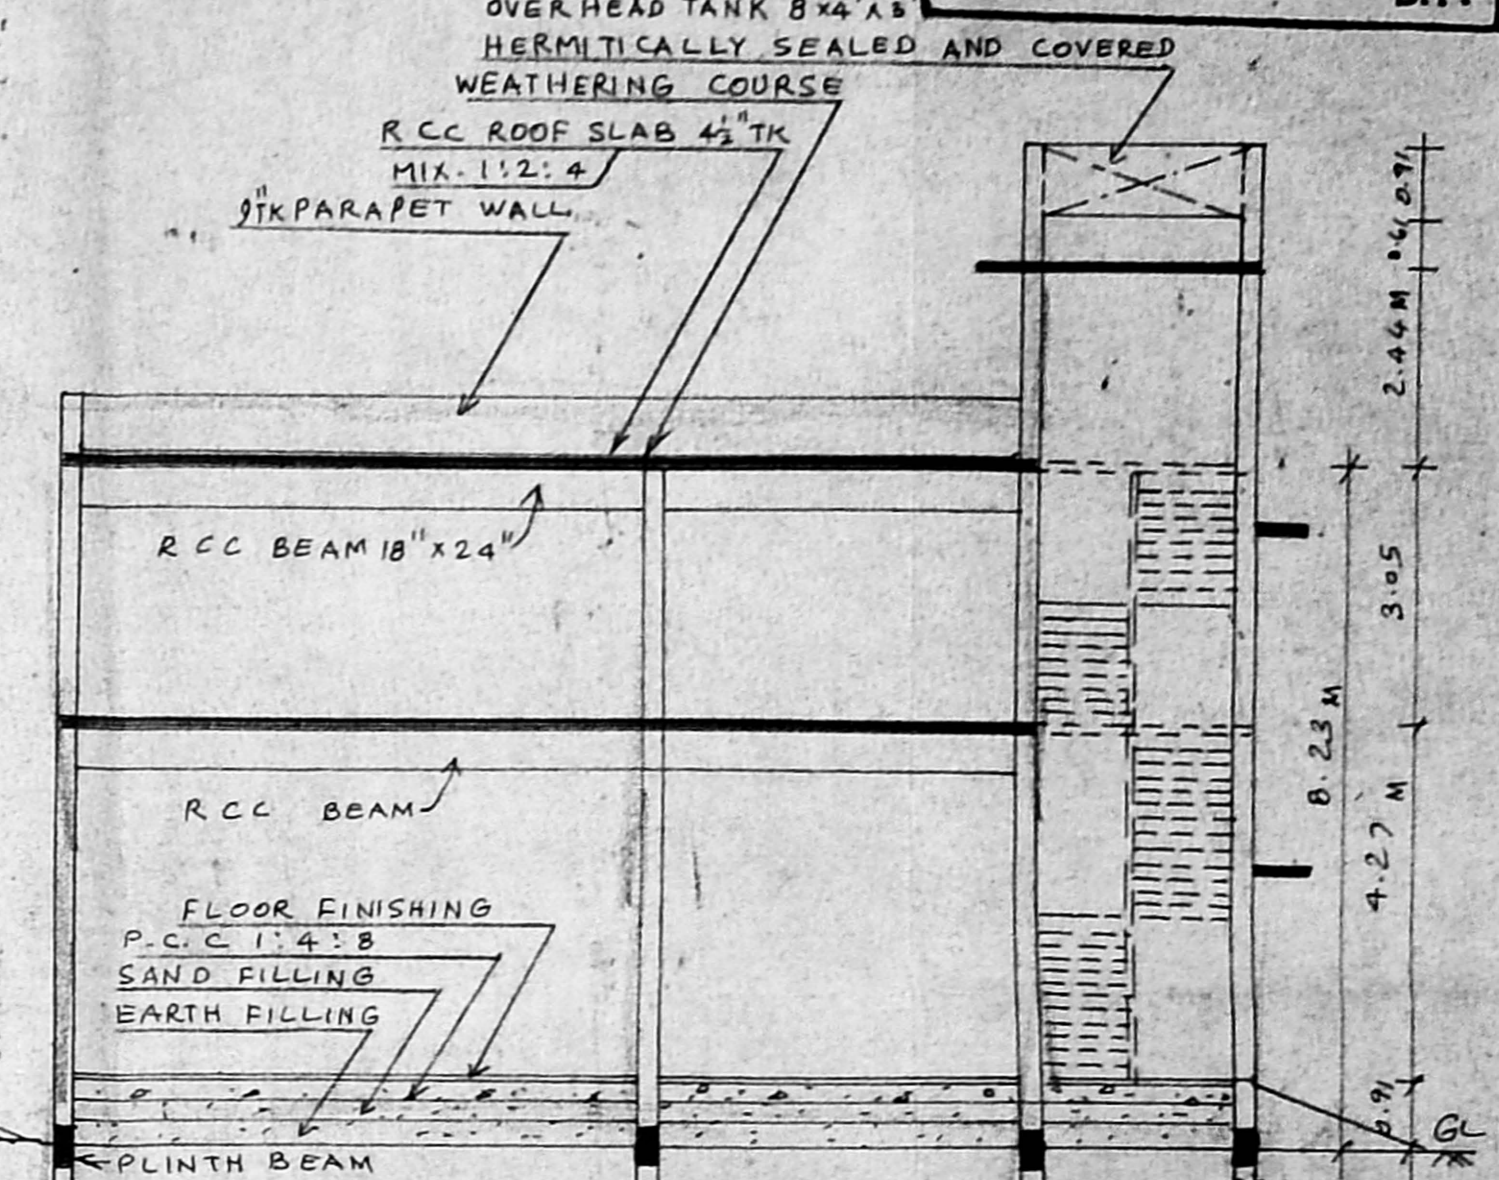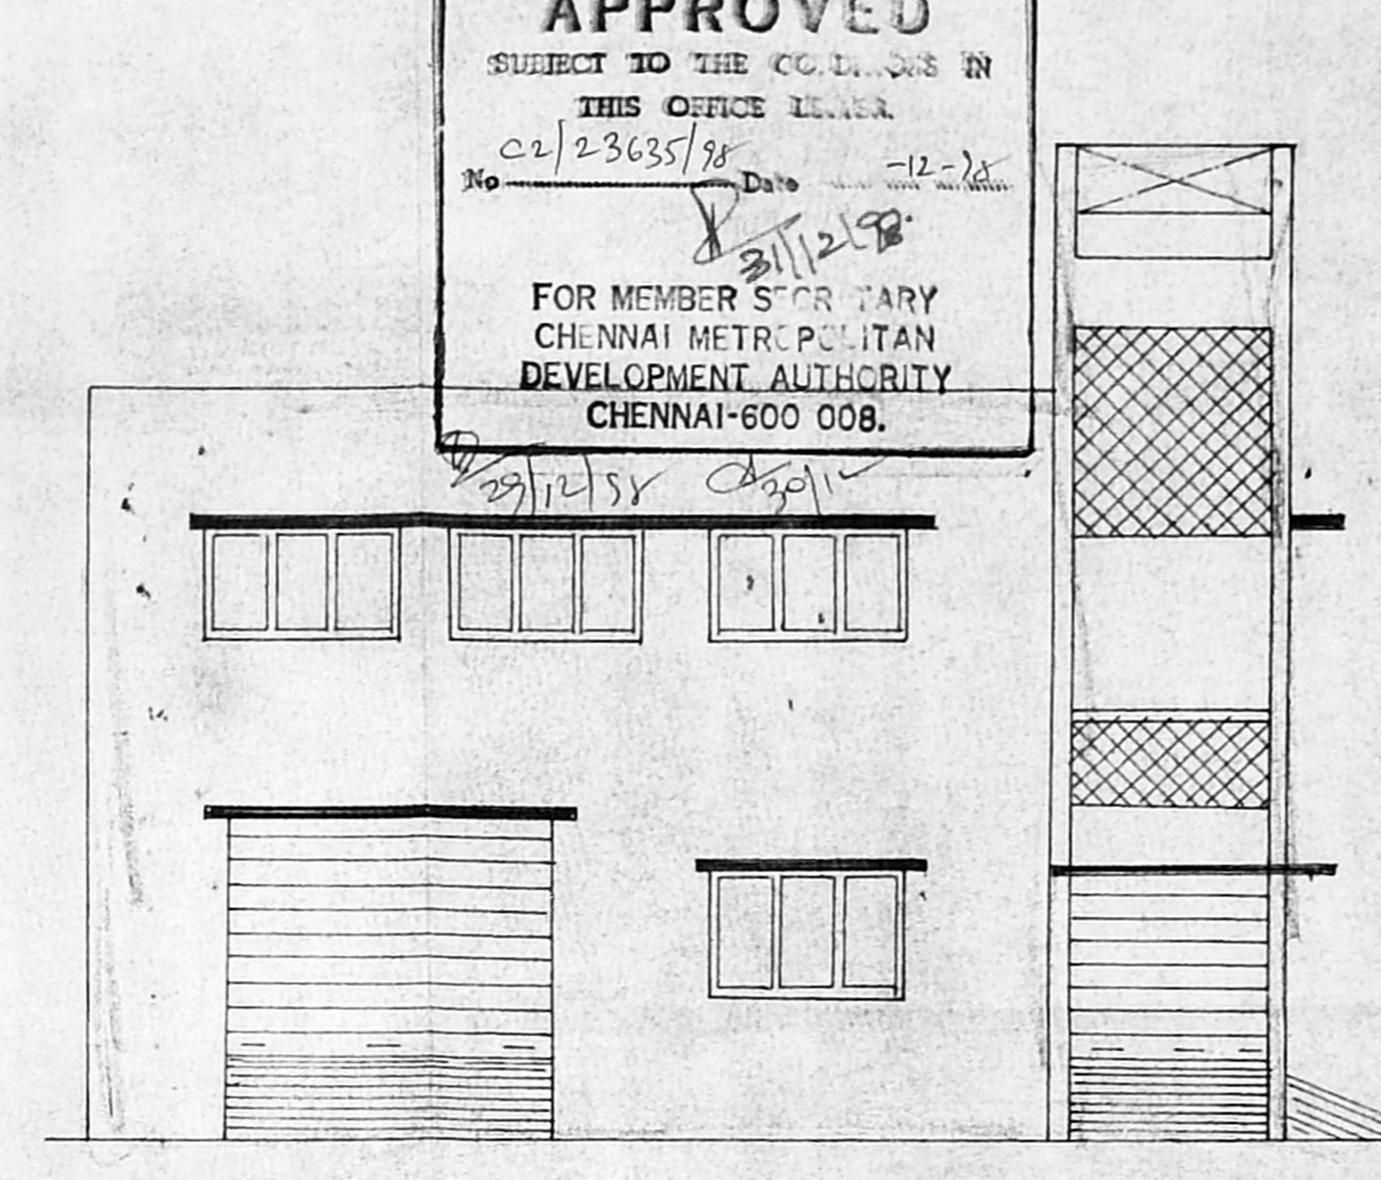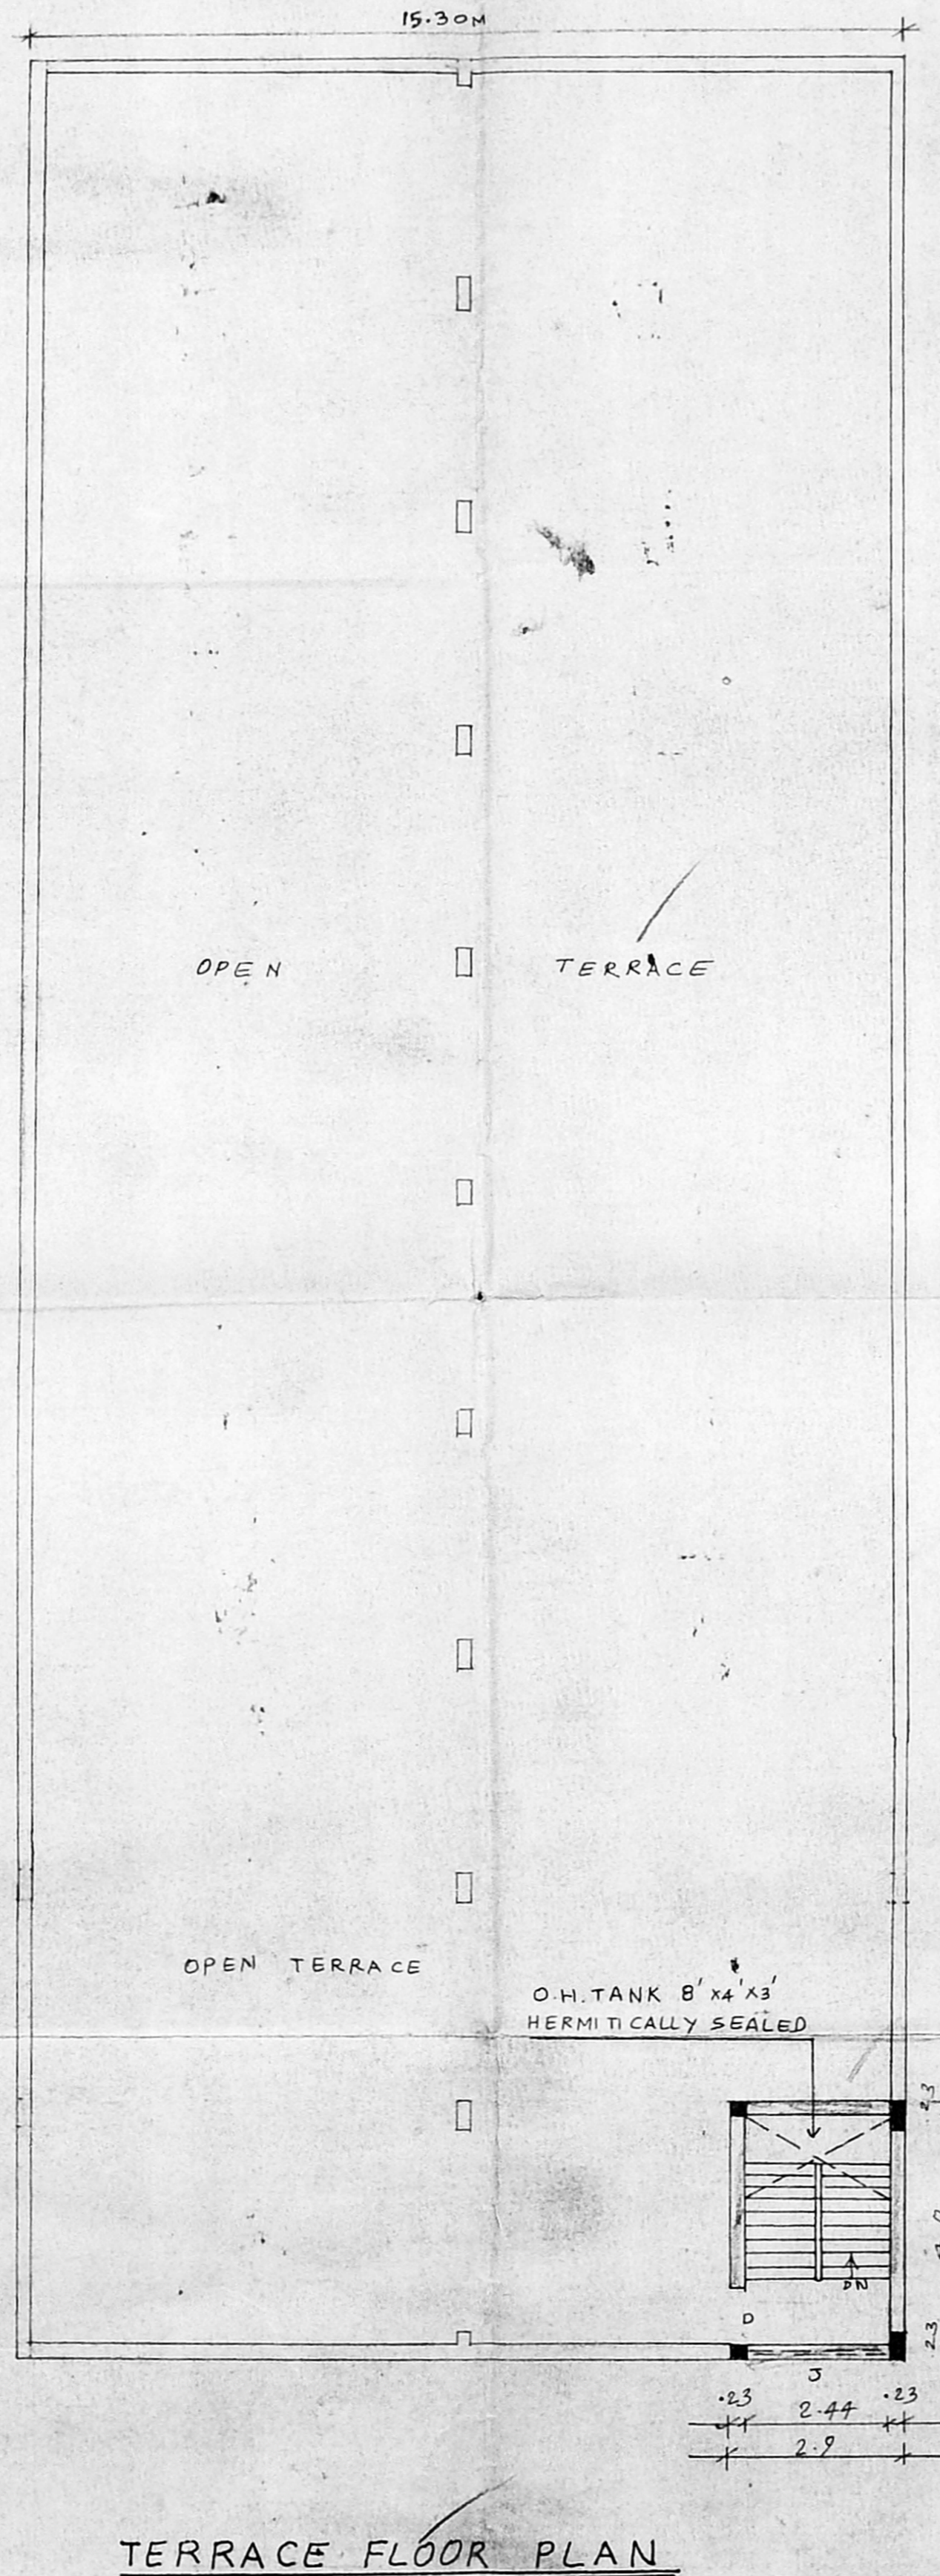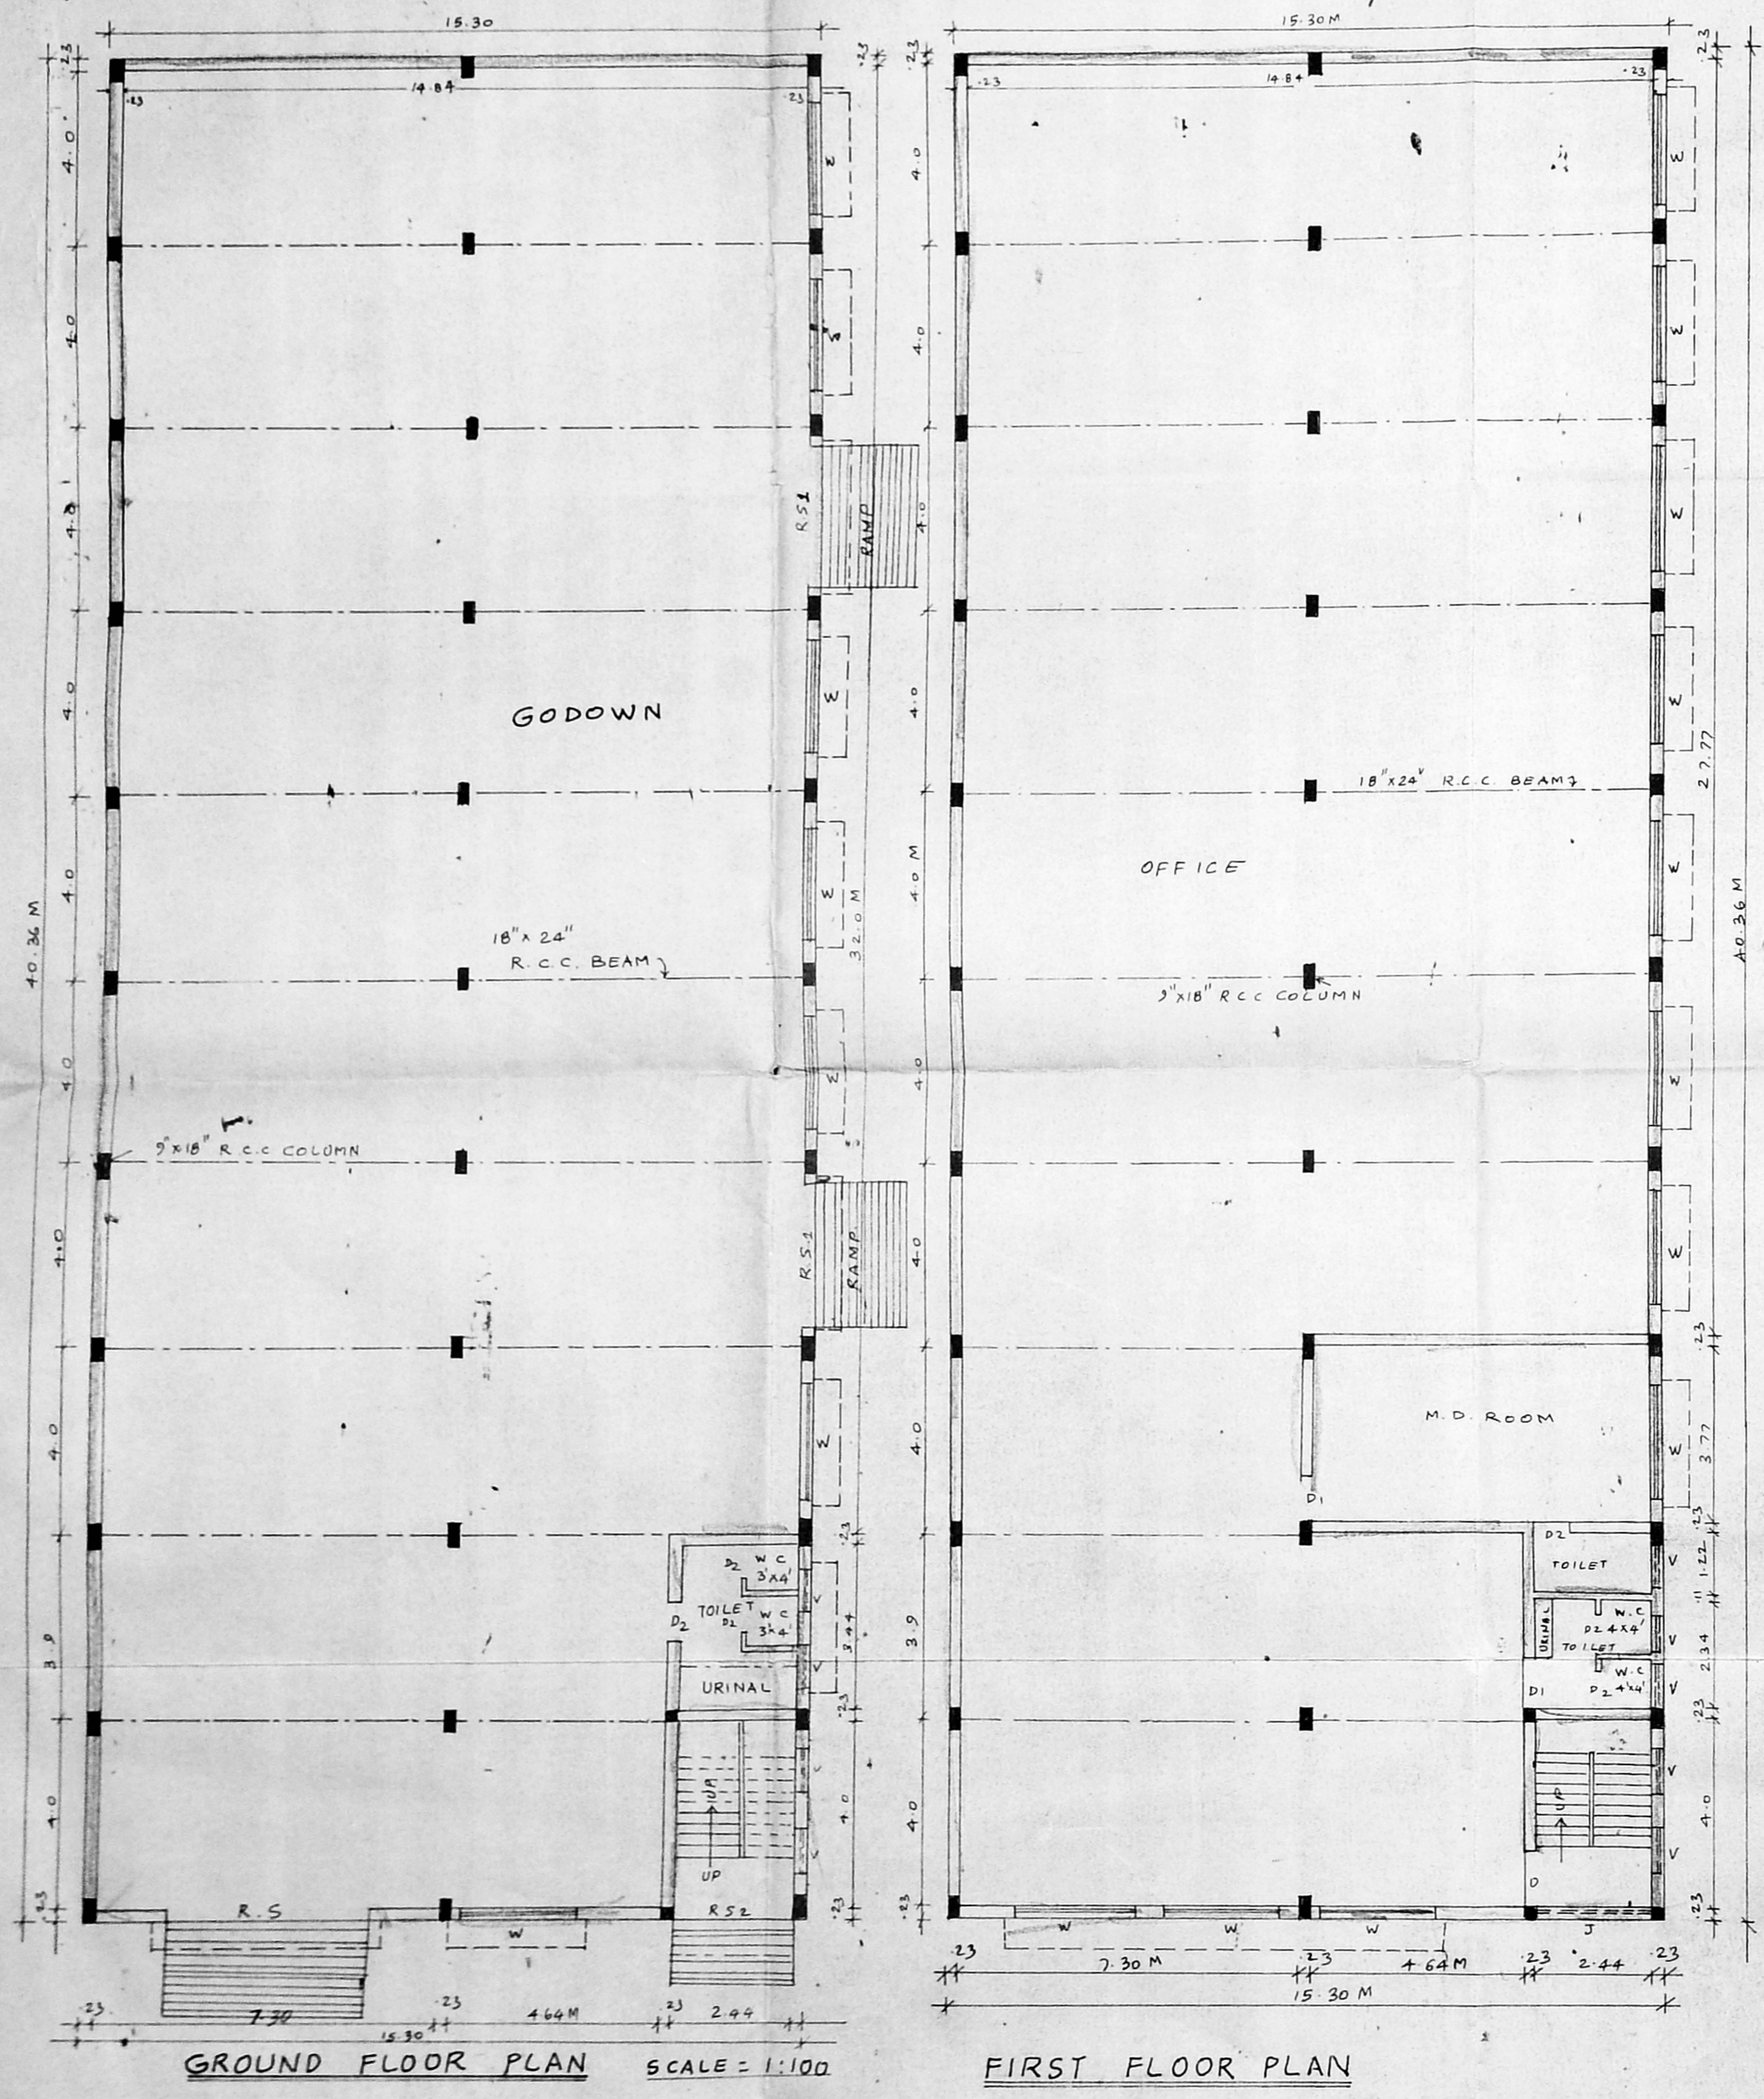

For SRI SRINIVASA COLOURS  
 OWNER: S. Arun  
 Y.G. KRISHNAMURTHY RAO  
 Class I Licensed Surveyor (50/98-99)  
 Corporation of Chennai,  
 13, "Shree Anjaneya"  
 11, Thambiah Road,  
 WEST MAMBALAM, CHENNAI-33.  
**LICENSED SURVEYOR.**