
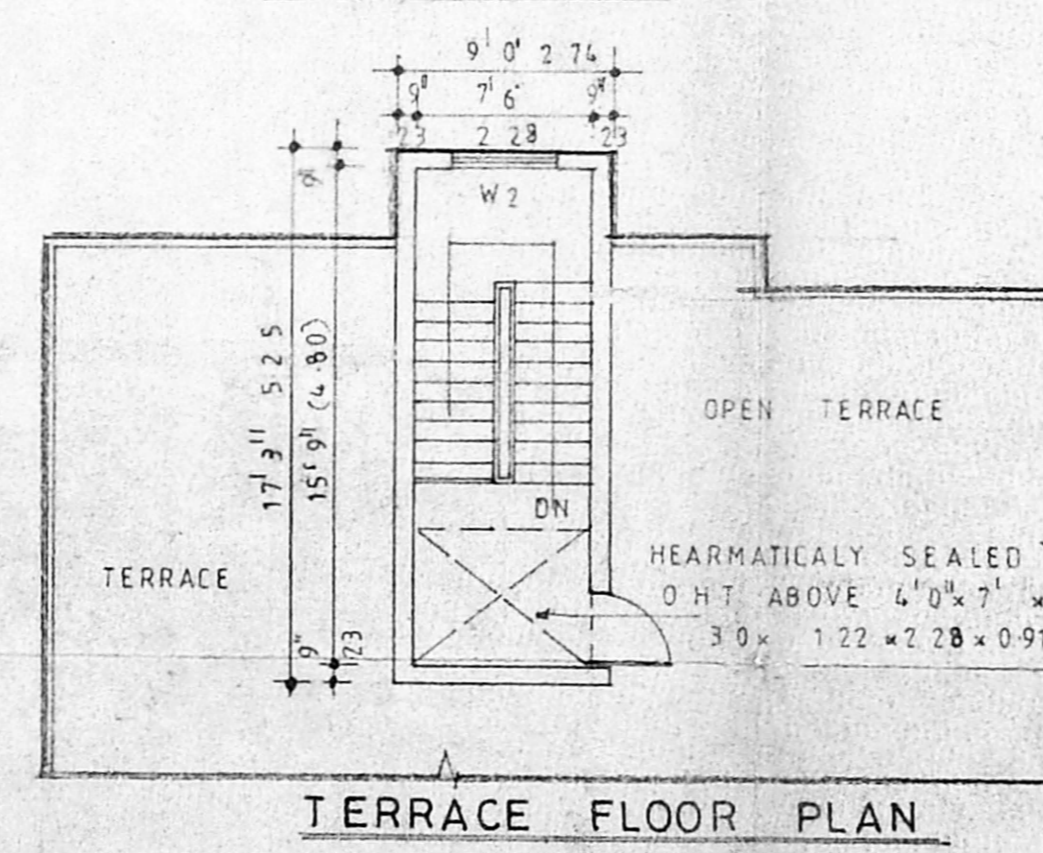
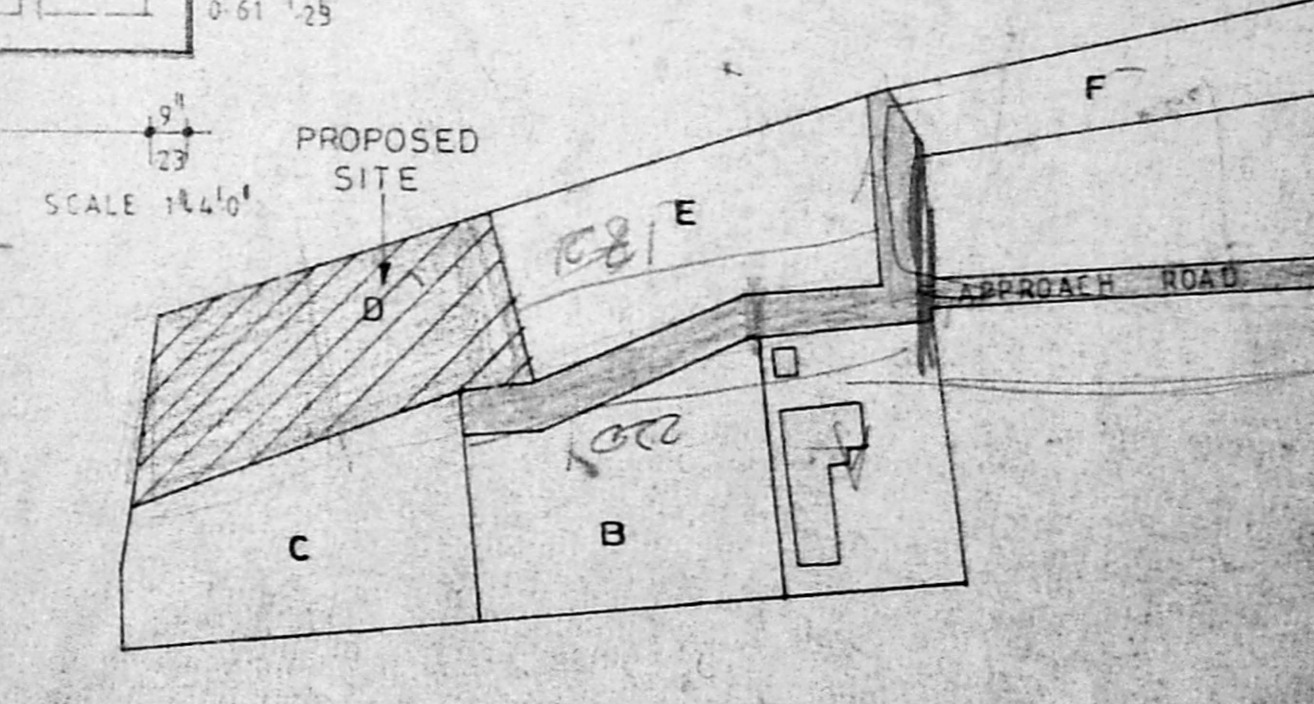
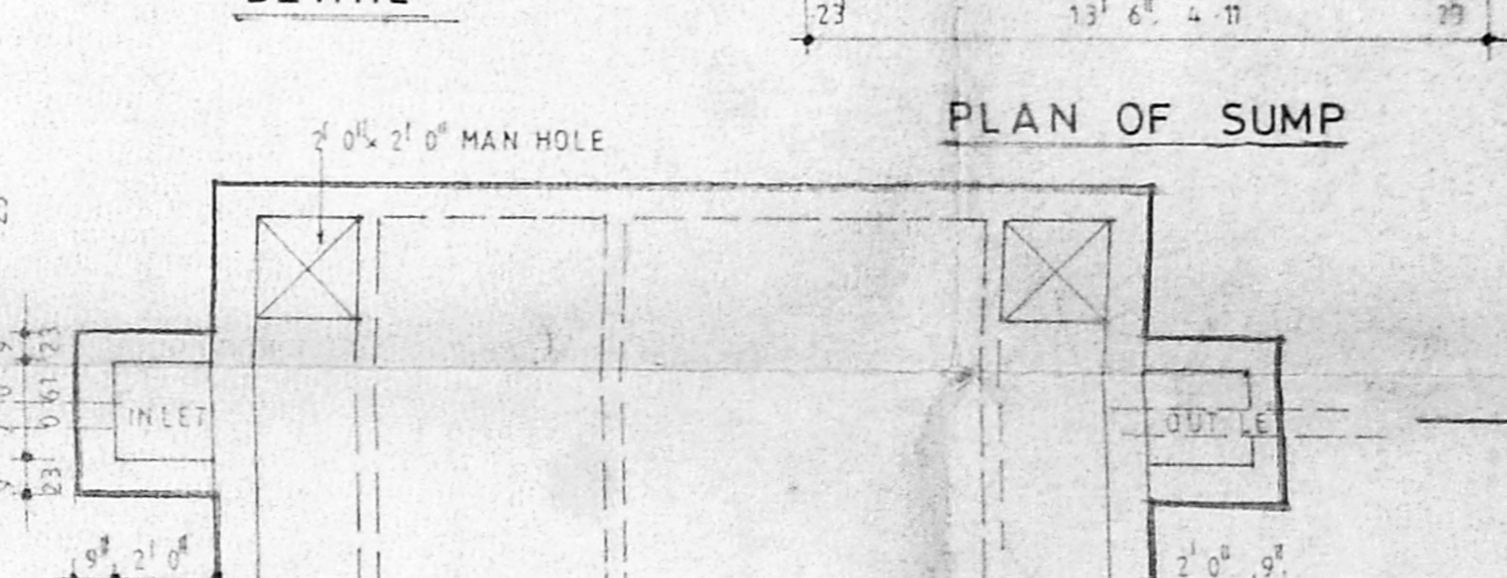
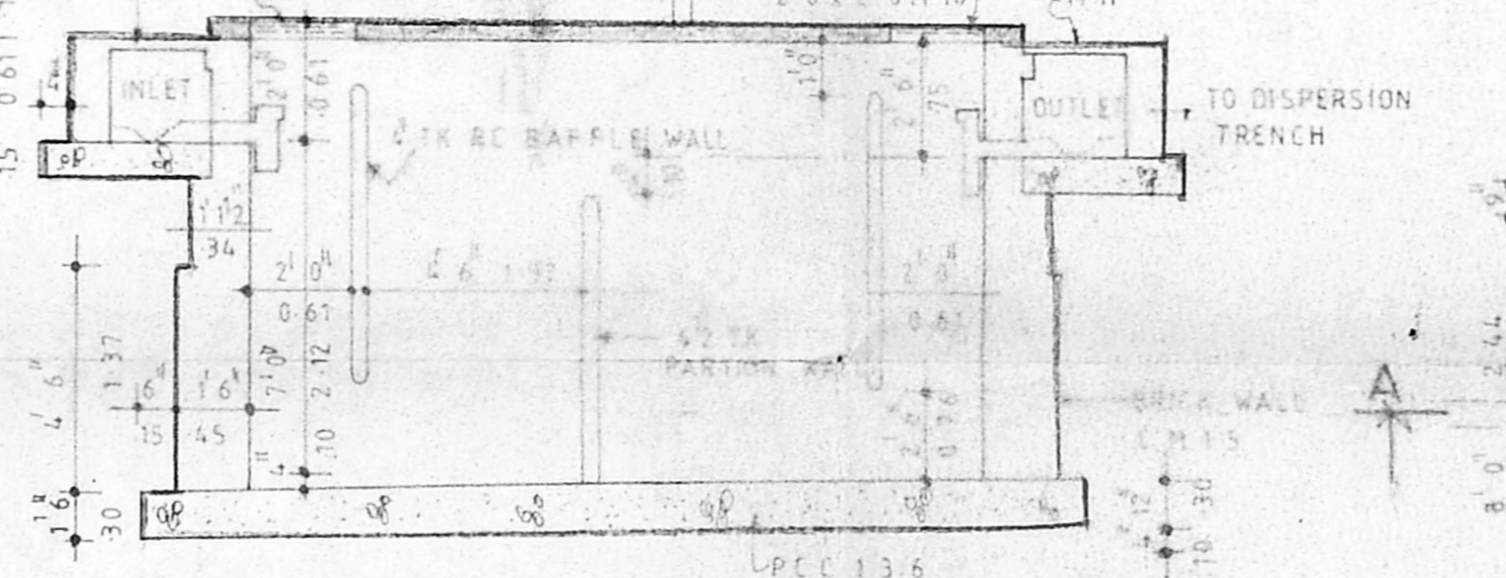
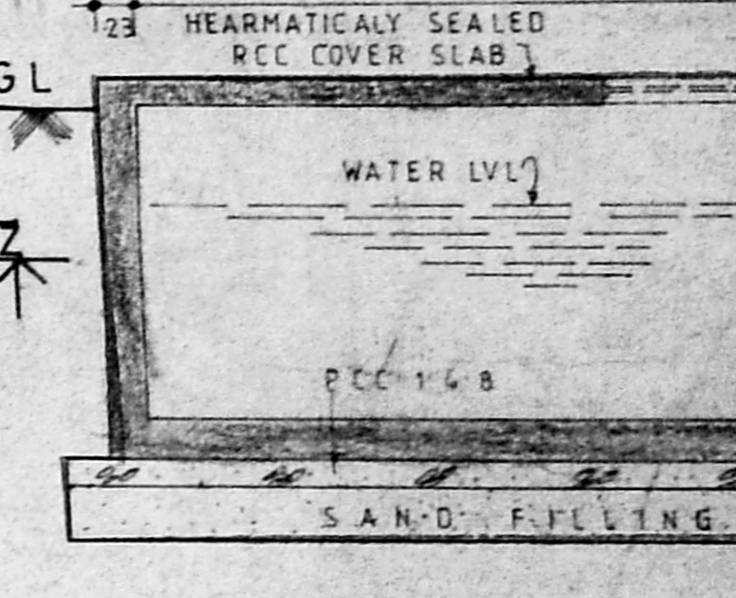
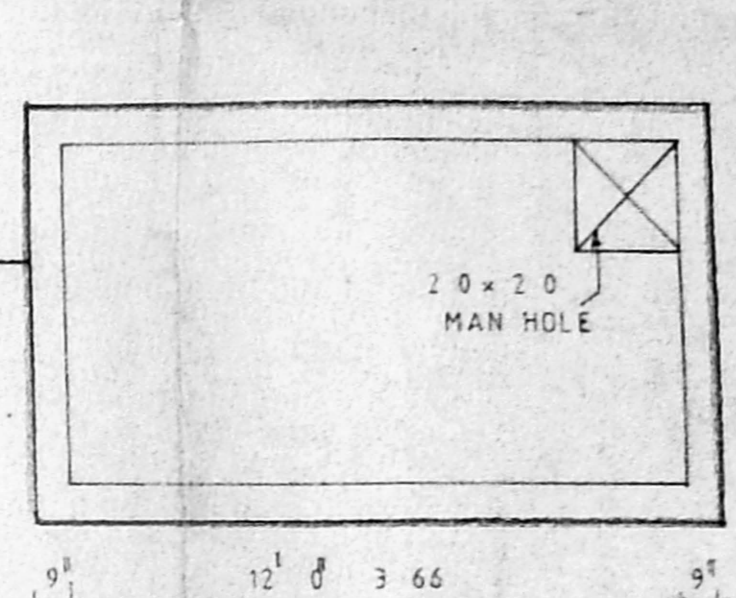
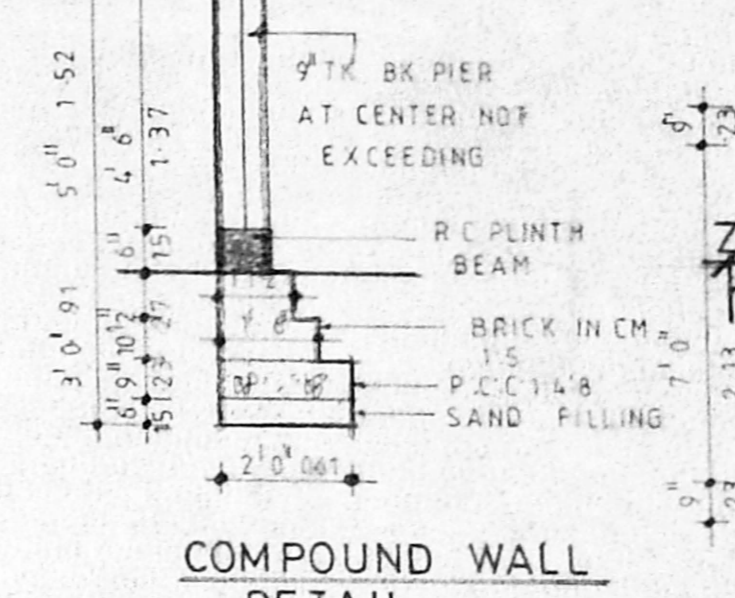
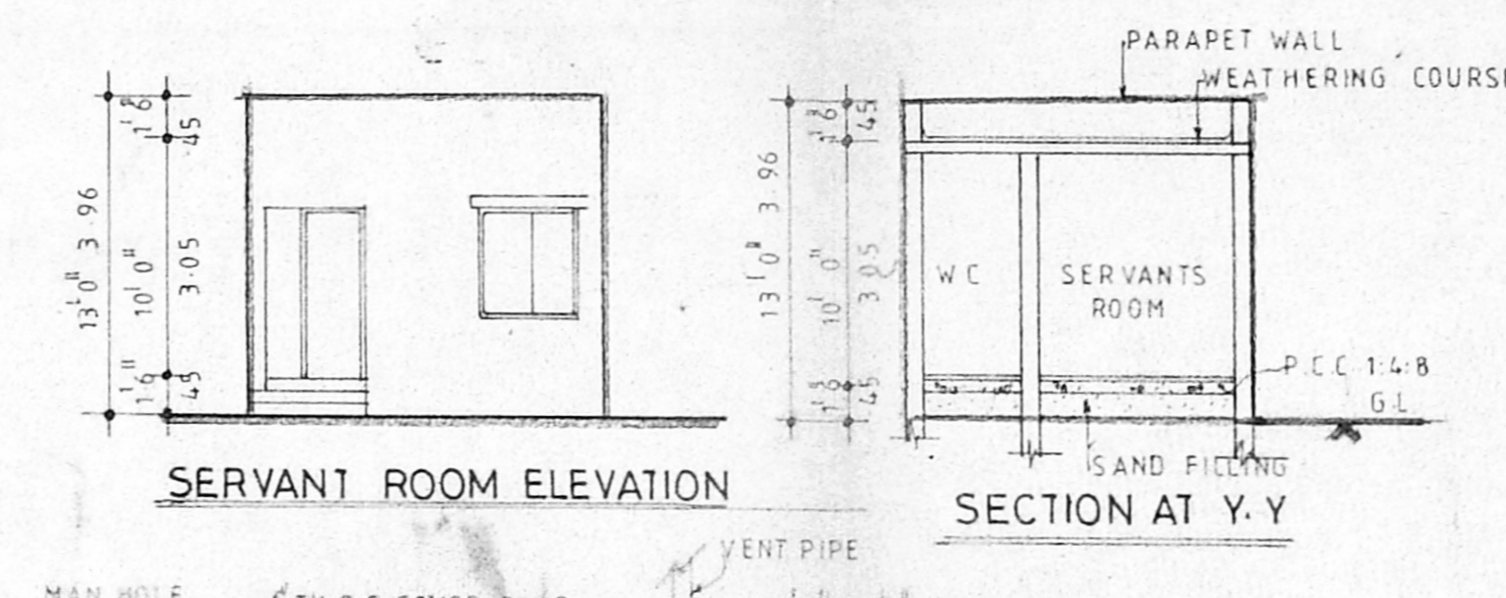
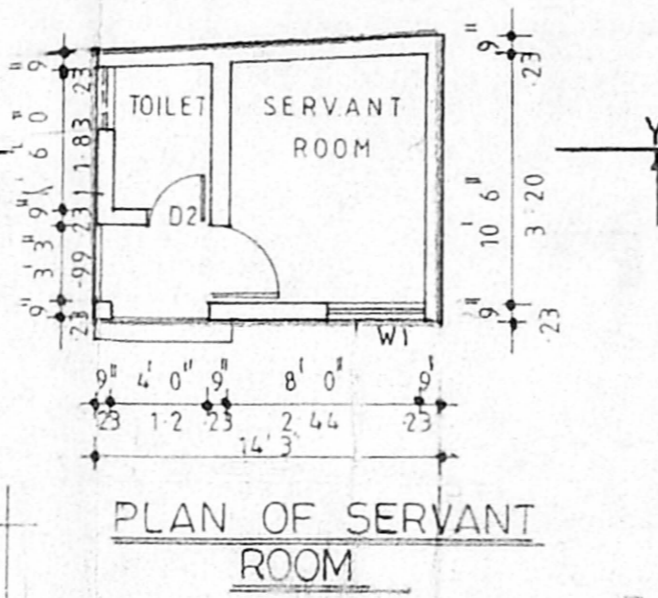


PEBBLE BED  
SIZE 5 CM TO 75 CM

CMDA 'C' / PP No. / SECTION 04/10863/88

Asst. Serdar: V. J. Bharath  
PART I: 19/12/88  
PART II: 2/3/89

A.P. P.P. 10

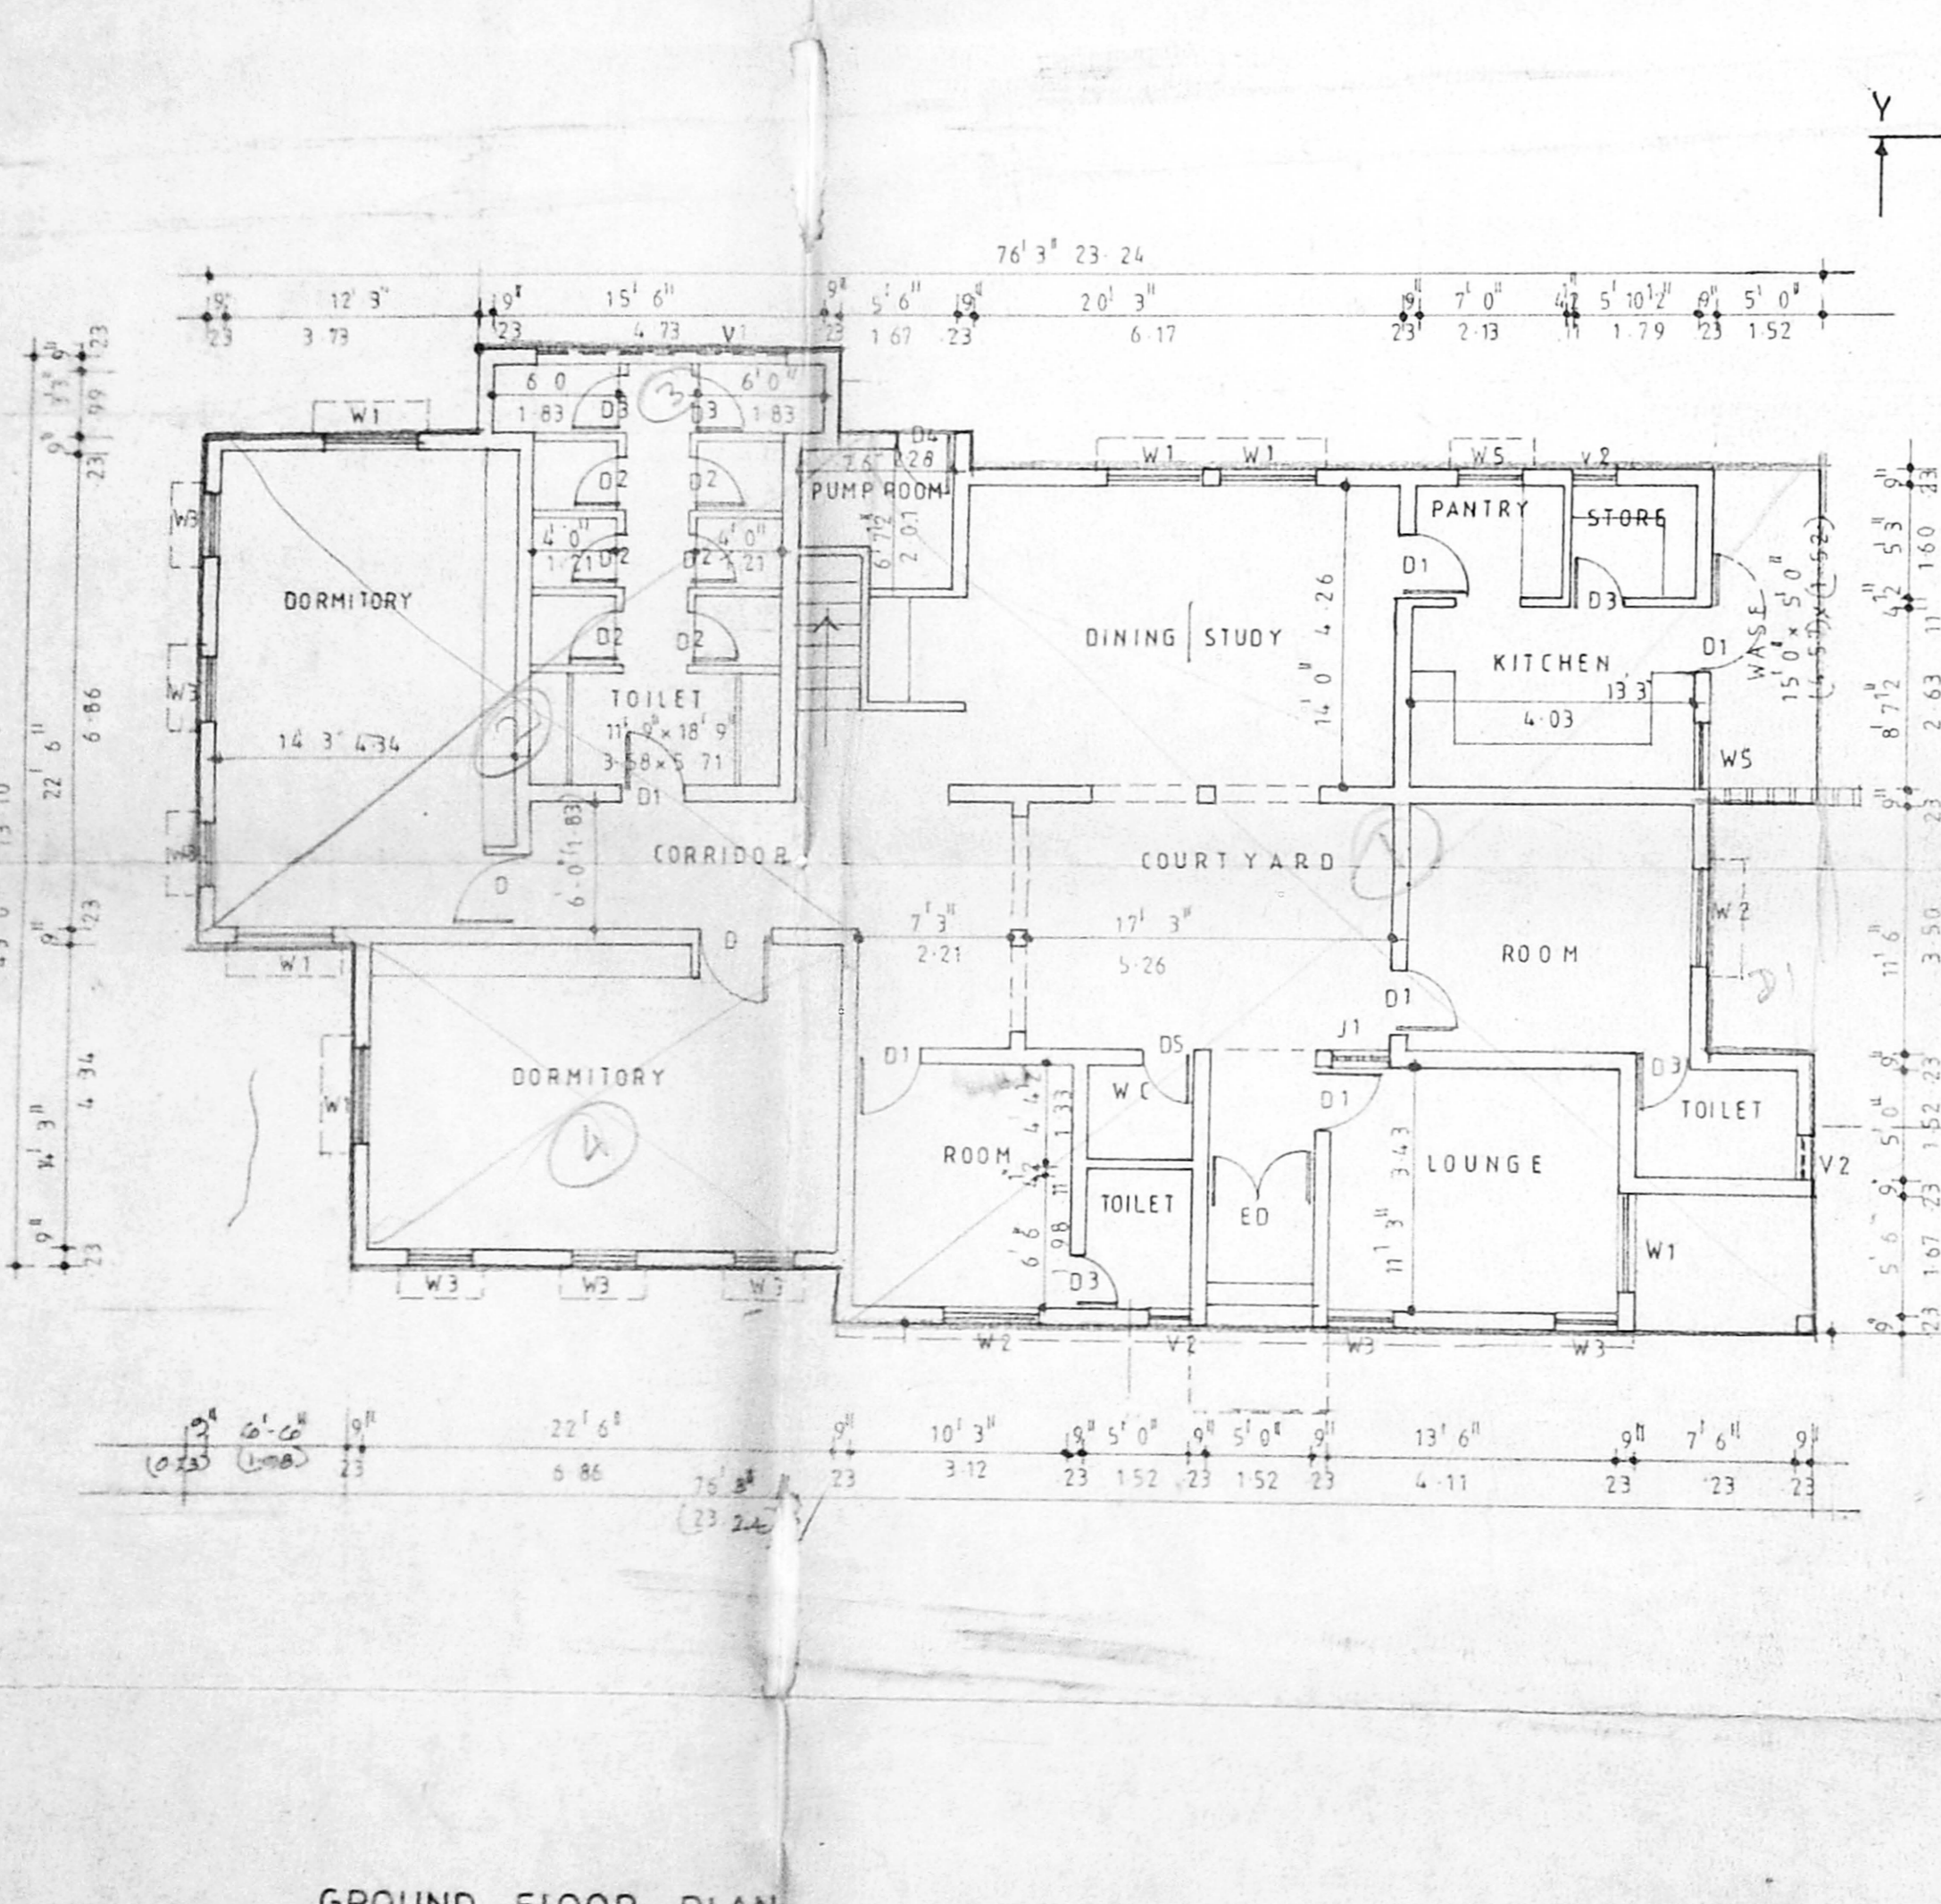

LEGEND

TYPE	DESCRIPTIONS	SIZES
M0	MAIN DOOR	5'-0" x 6'-9"
D	DOOR	4'-0" x 6'-9"
D1	DOOR	3'-0" x 6'-9"
D2	DOOR	2'-6" x 5'-9"
W1	T-W WINDOW	4'-6" x 5'-9"
W2	T-W WINDOW	4'-6" x 4'-6"
W3	T-W WINDOW	3'-0" x 5'-9"
W4	T-W WINDOW	3'-0" x 4'-6"
W5	T-W WINDOW	3'-0" x 3'-6"
V1	T-W VENTILATOR	1'-5" x 2'-0"
V	T-W VENTILATOR	3'-0" x 2'-6"
J1	R.C. JOLLY	1'-8" x 1'-52"
D3	DOOR	2'-6" x 5'-9"
D4	DOOR	3'-0" x 6'-6"
D5	DOOR	2'-6" x 8'-9"

PROPOSED DORMITORY FOR THE BARBARA KELLY HOME INNER WHEEL CLUB AT 19 LAL BHADUR SASTRI ROAD S NO 4851 PART 1 NEW NO 4851 G D PART SHOLINGANALLUR SAIDAPET TALUK KANCHIPURAM DISTRICT (HOME FOR UNDERPRIVILEGED GIRLS)

SCALE	DATE	DRG NO	DRAWN
1/8" = 1'-0"	22-1-98	01	V.S.R.

AREA STATEMENT	SQFT	SQ-MT
PLOT AREA	14884.0	1383.27
PROPOSED GF AREA	2849.38	264.81
FSI	0.19	
NON FSI AREA		
SERVANTS ROOM	165.00	50.29
STAIR CASE HEAD ROOM	155.25	14.43

V. J. BHARATH, B. ARCH. F.I.I.  
ARCHITECT & LICENSED SURVEYOR  
REGD I No: RA/21/98-99  
142, ANNA SALAI, MADRAS-600 005  
V. J. BHARATH B. ARCH. F.I.I.  
RA NO 21/97-98  
LICENSED SURVEYOR

OWNER SIGNATURE

ARCHITECTS  
BHARATH AND ASSOCIATES  
THE POLYGON  
142 ANNA SALAI  
CHENNAI 600 015