
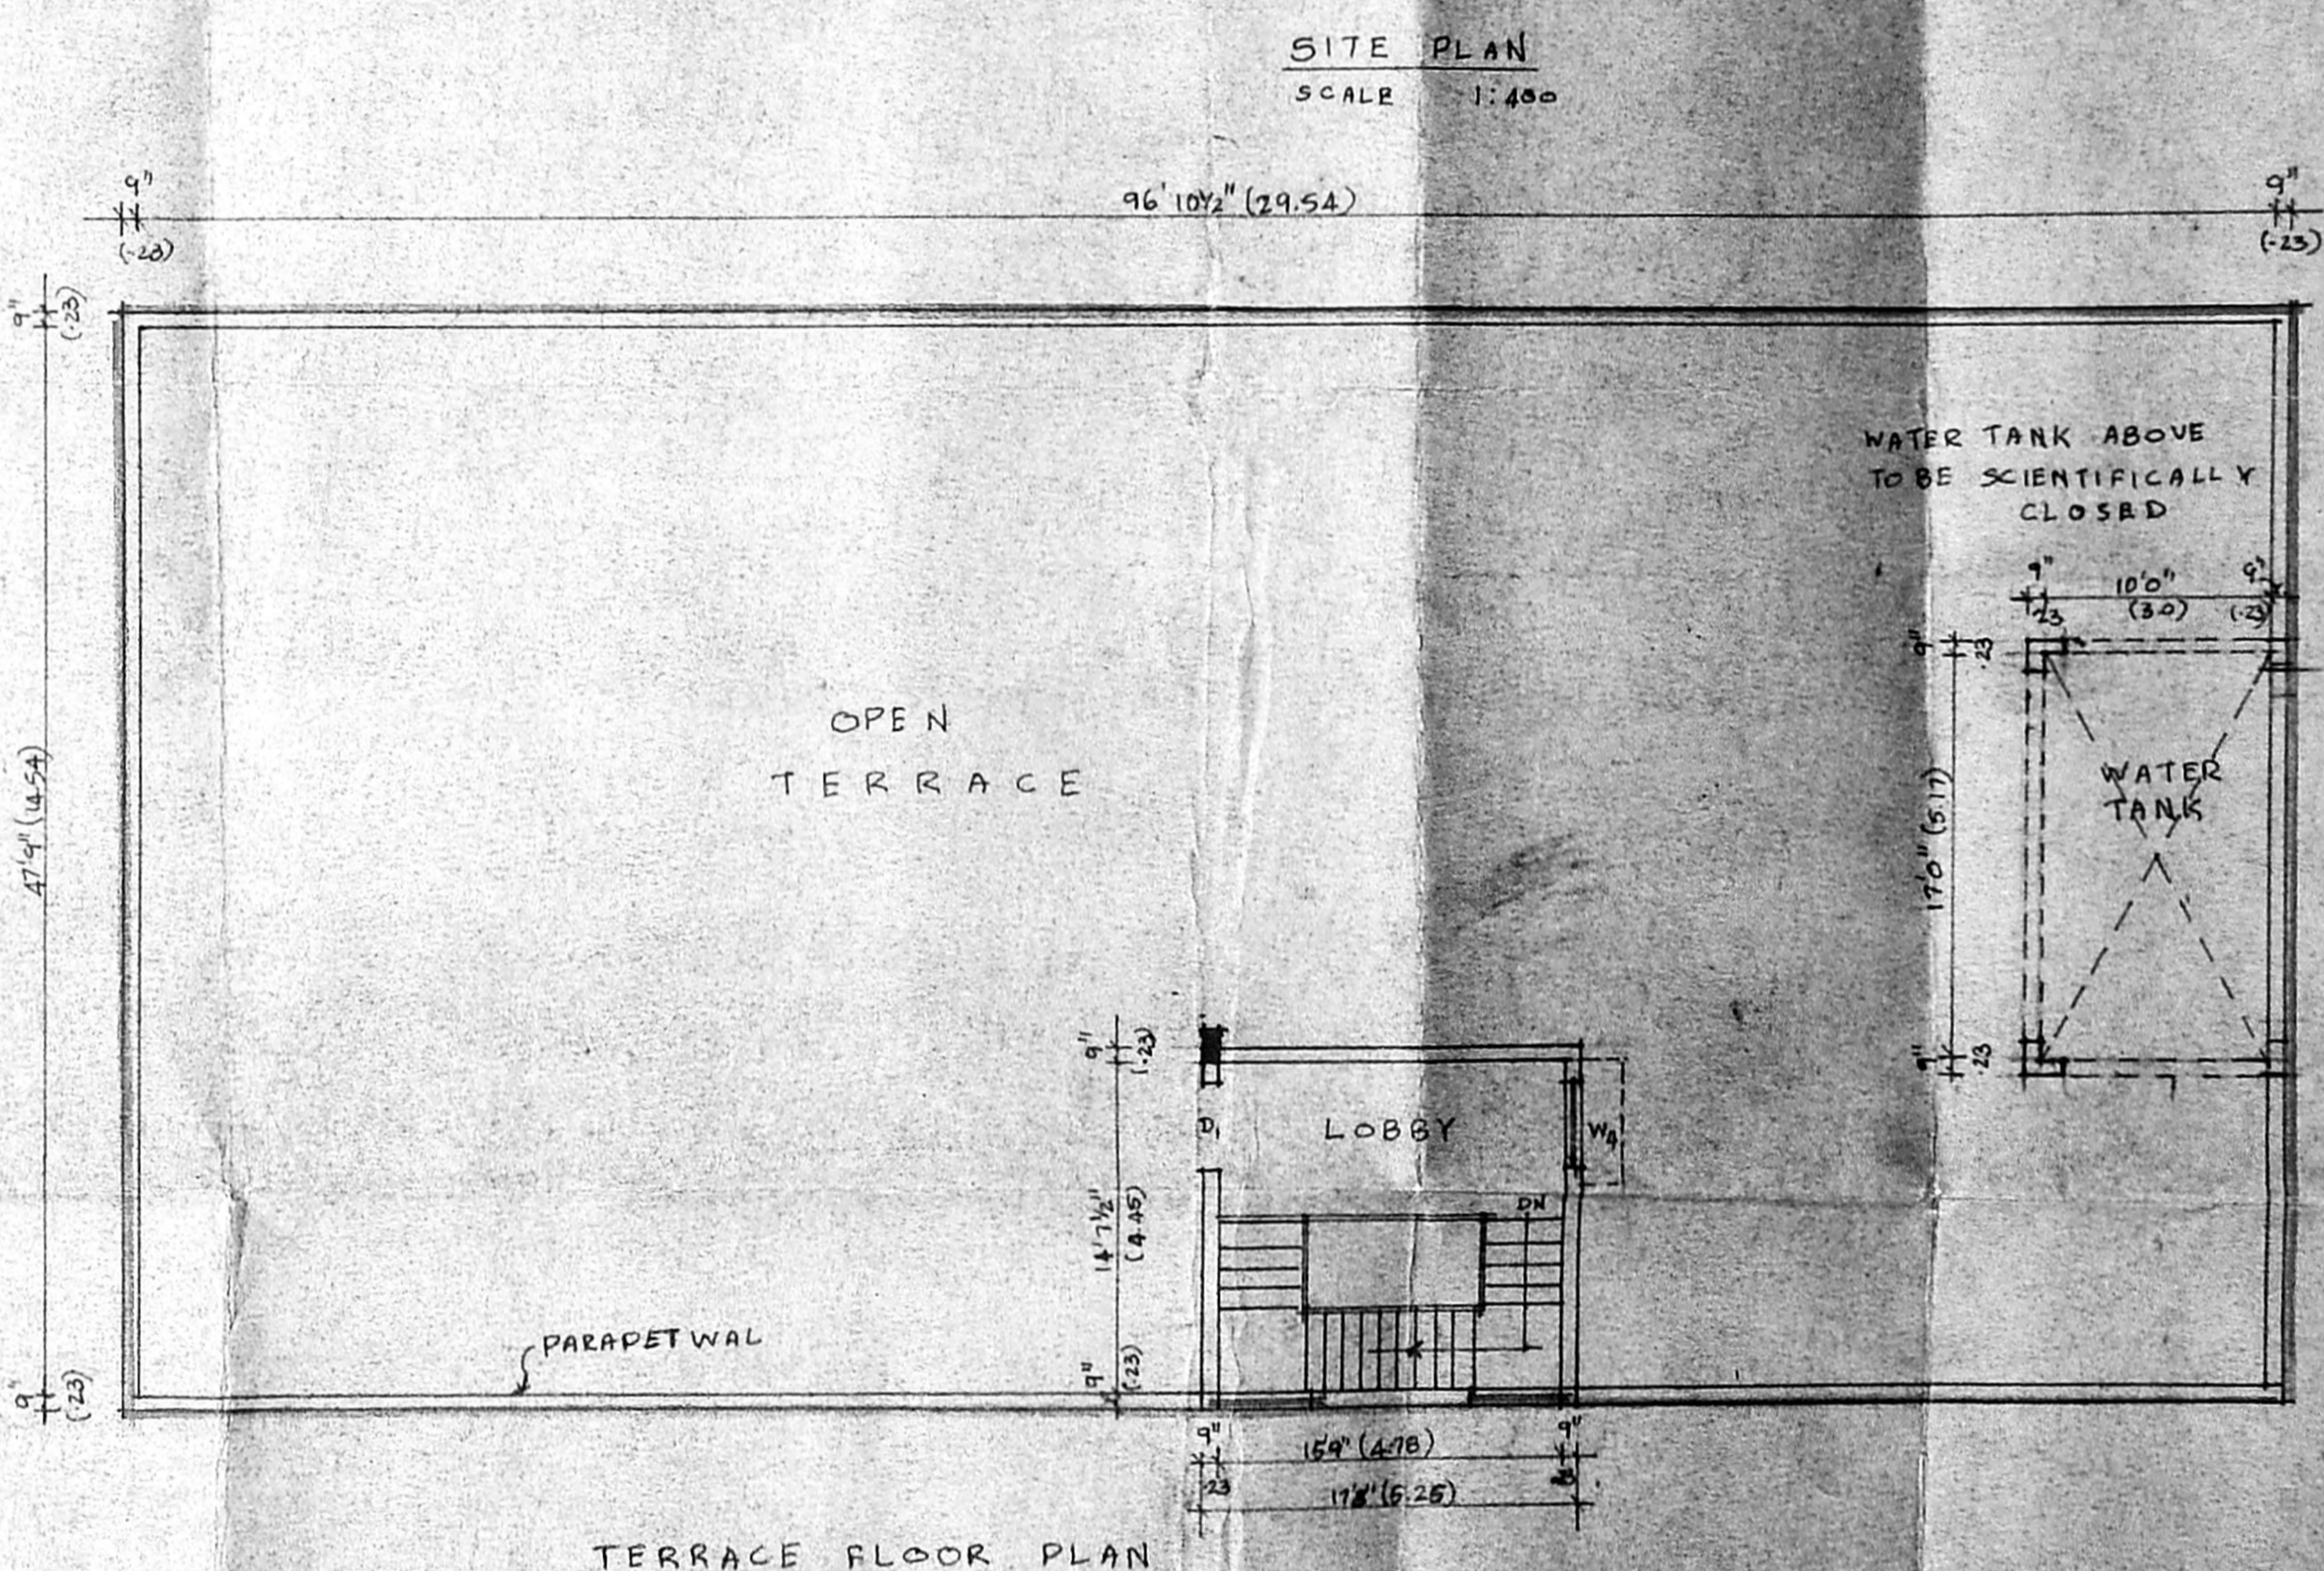
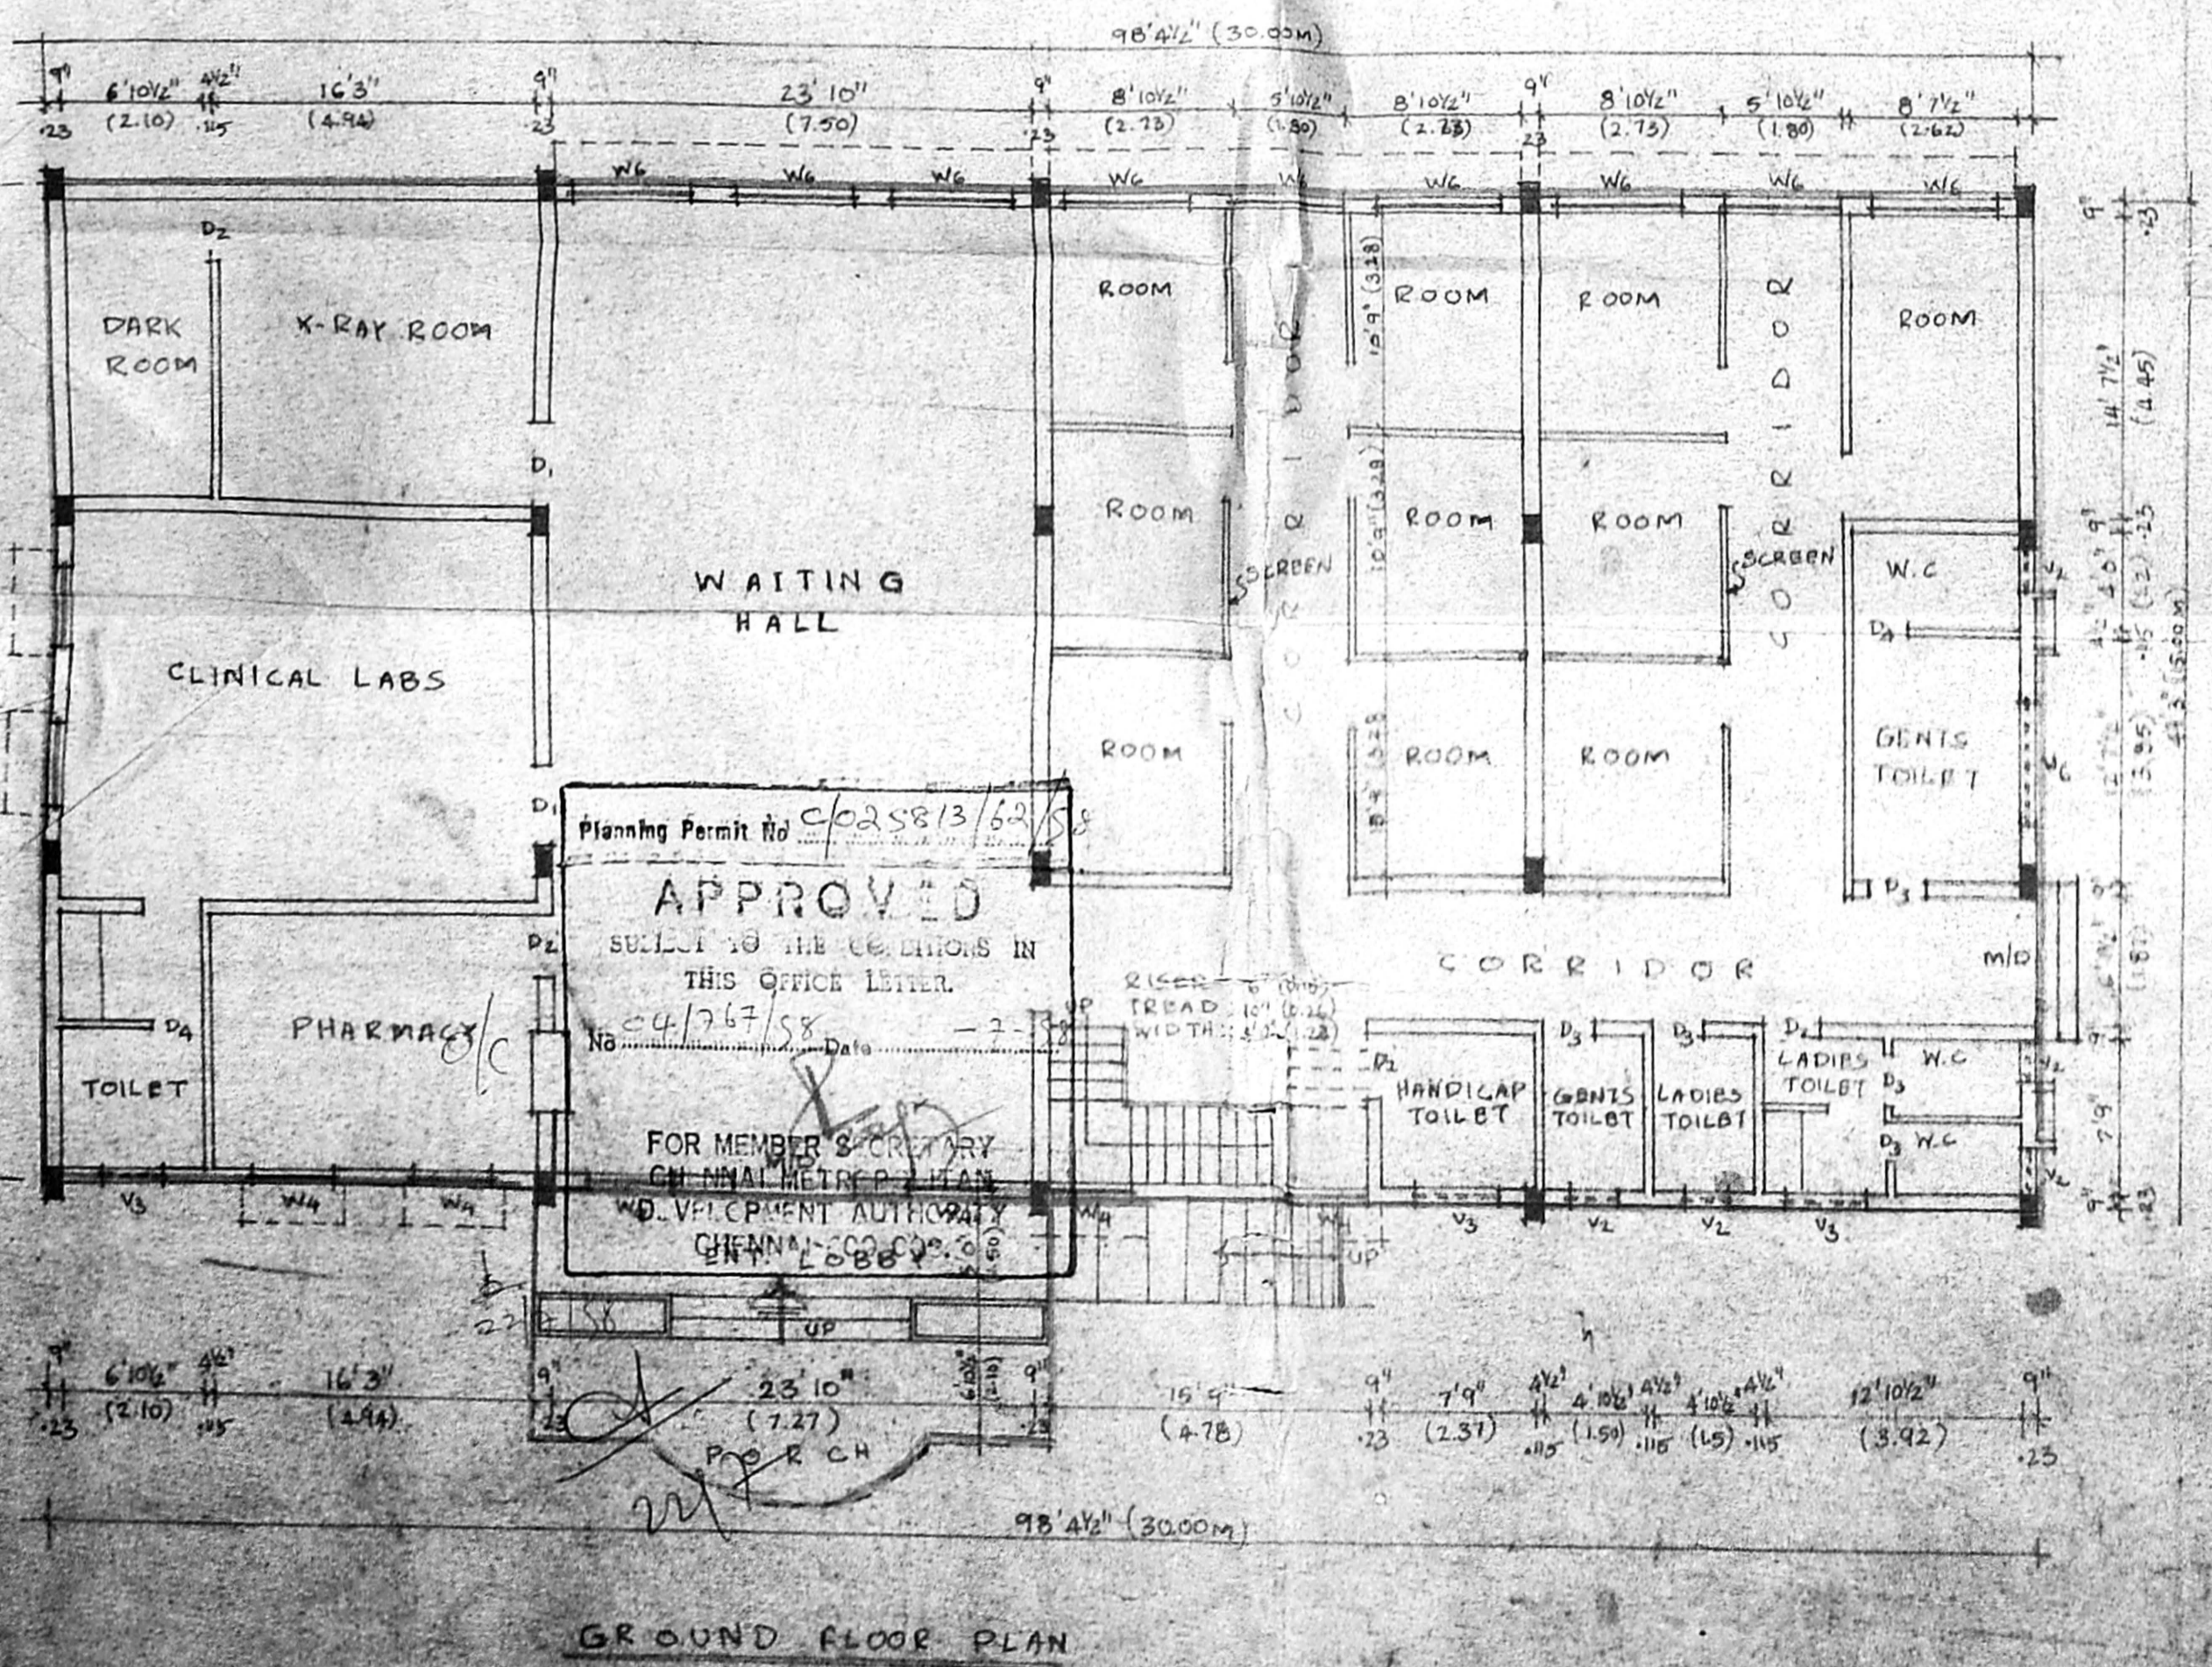
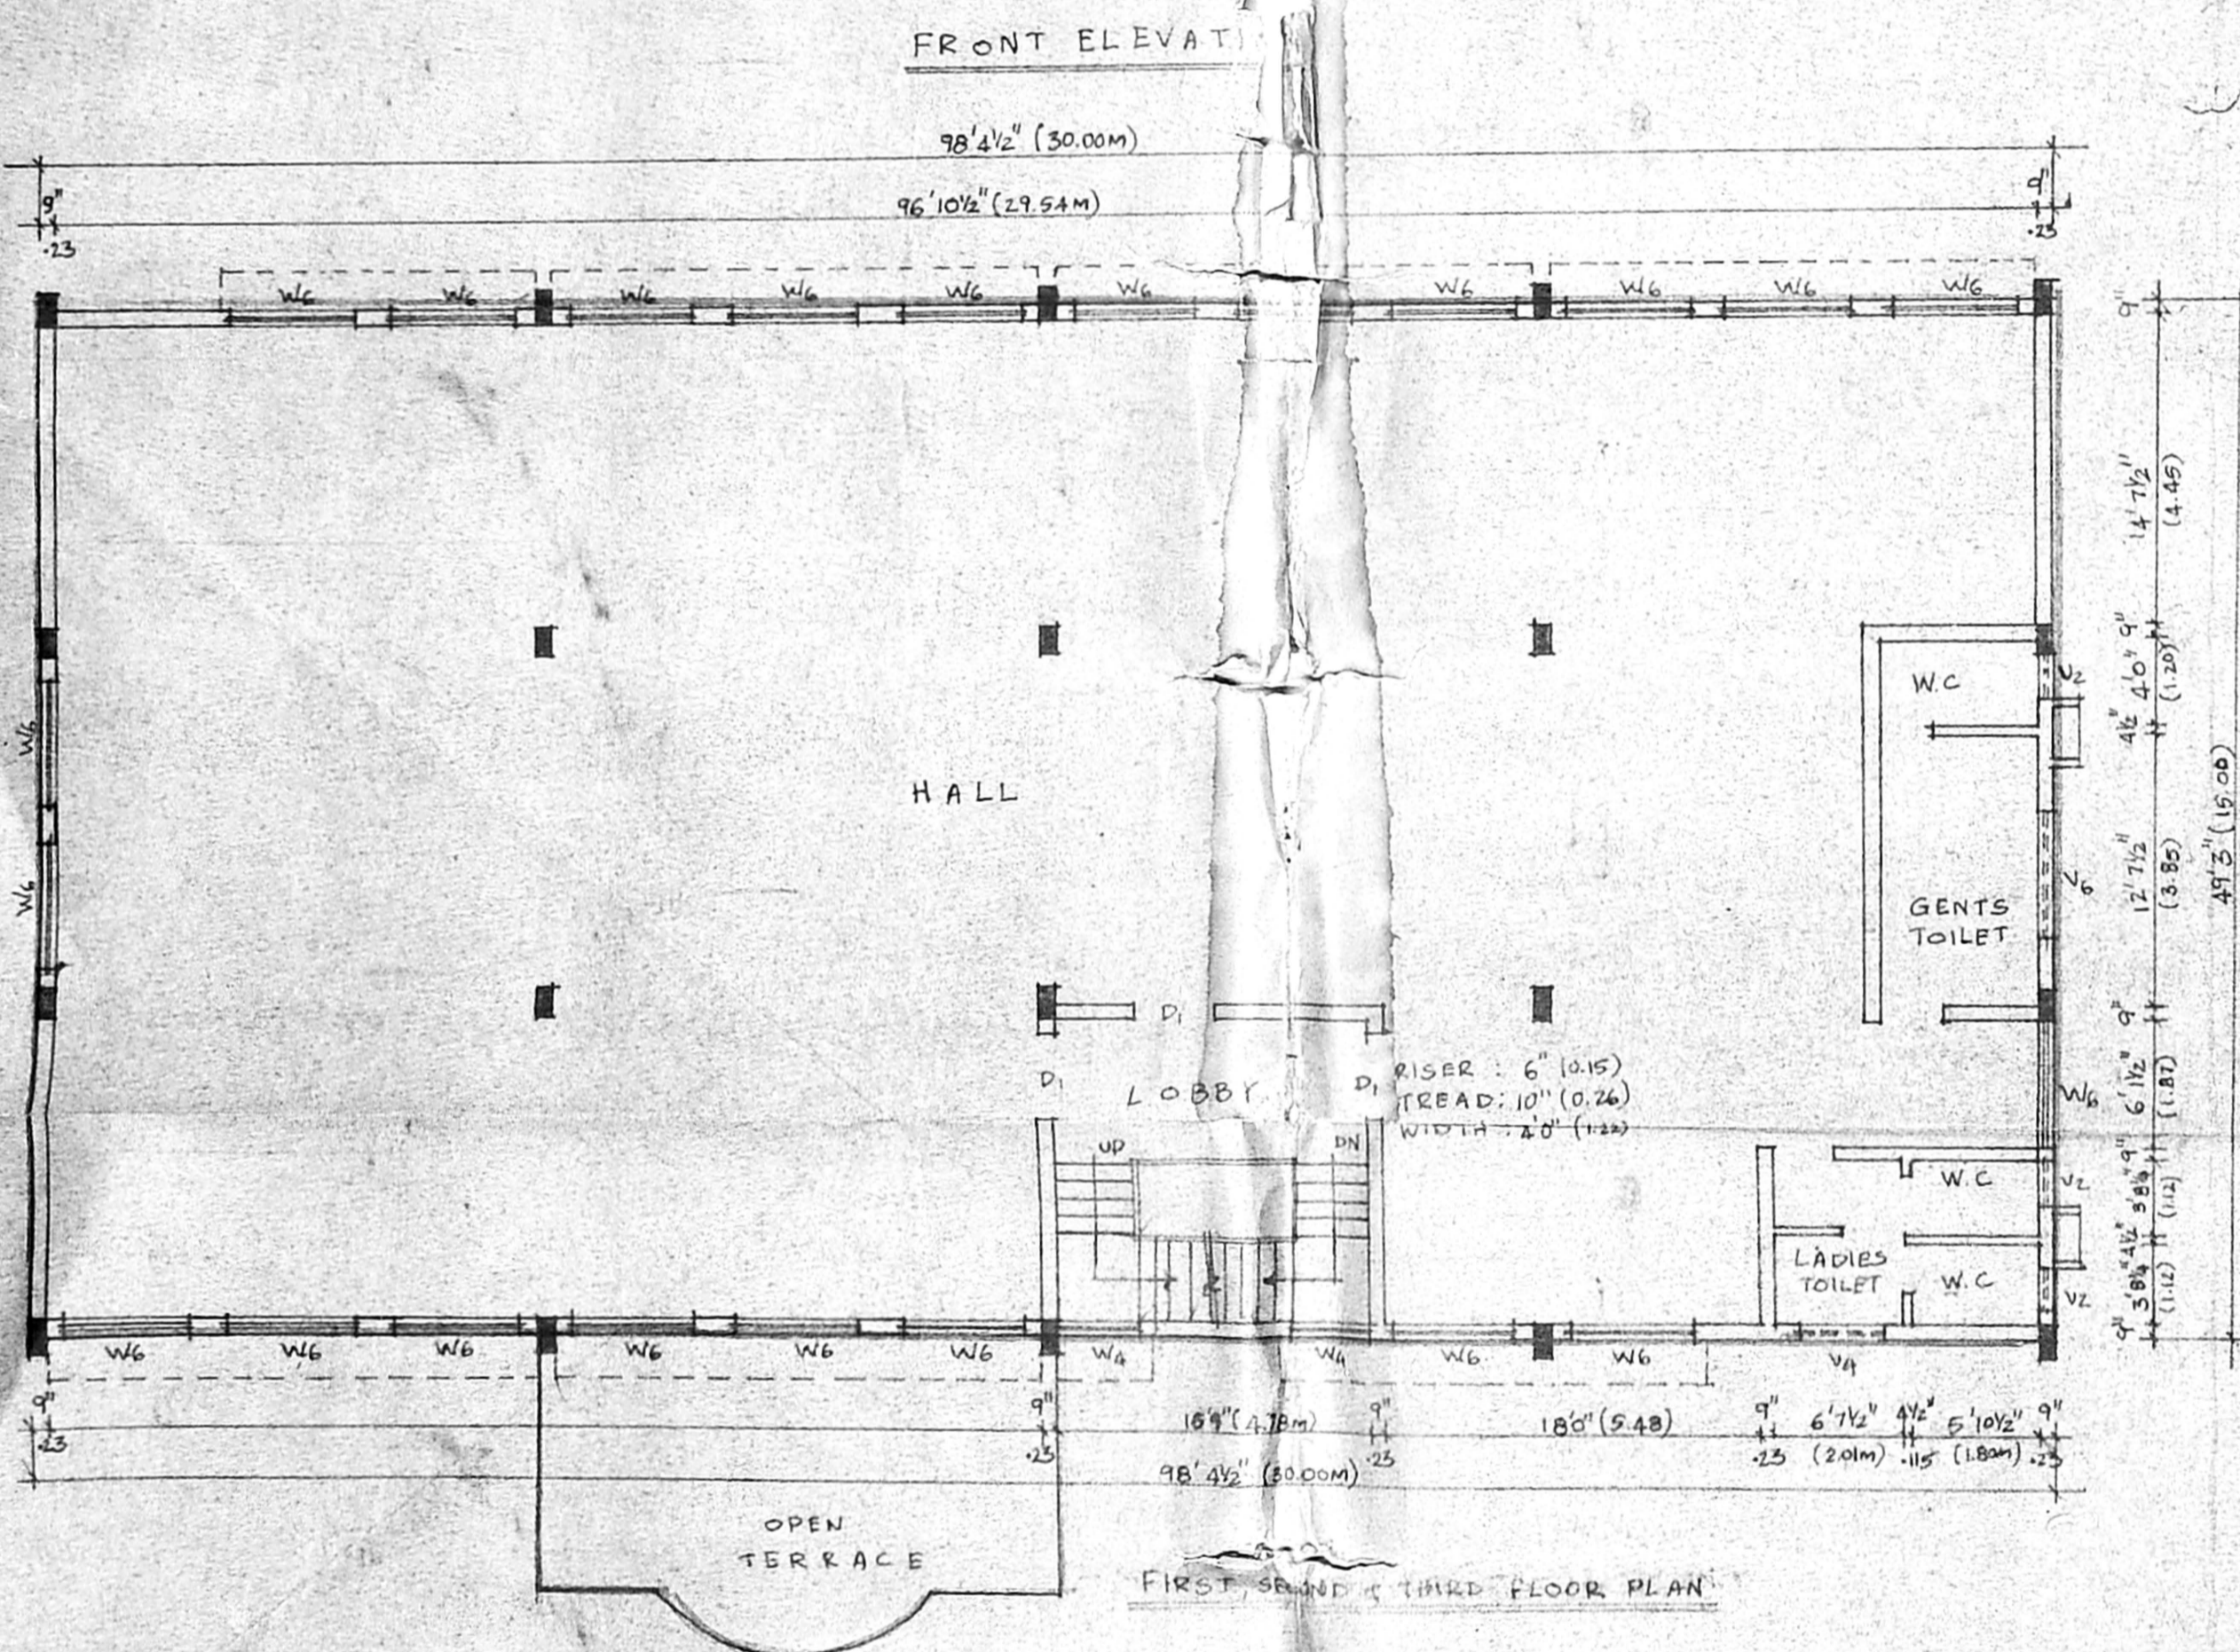
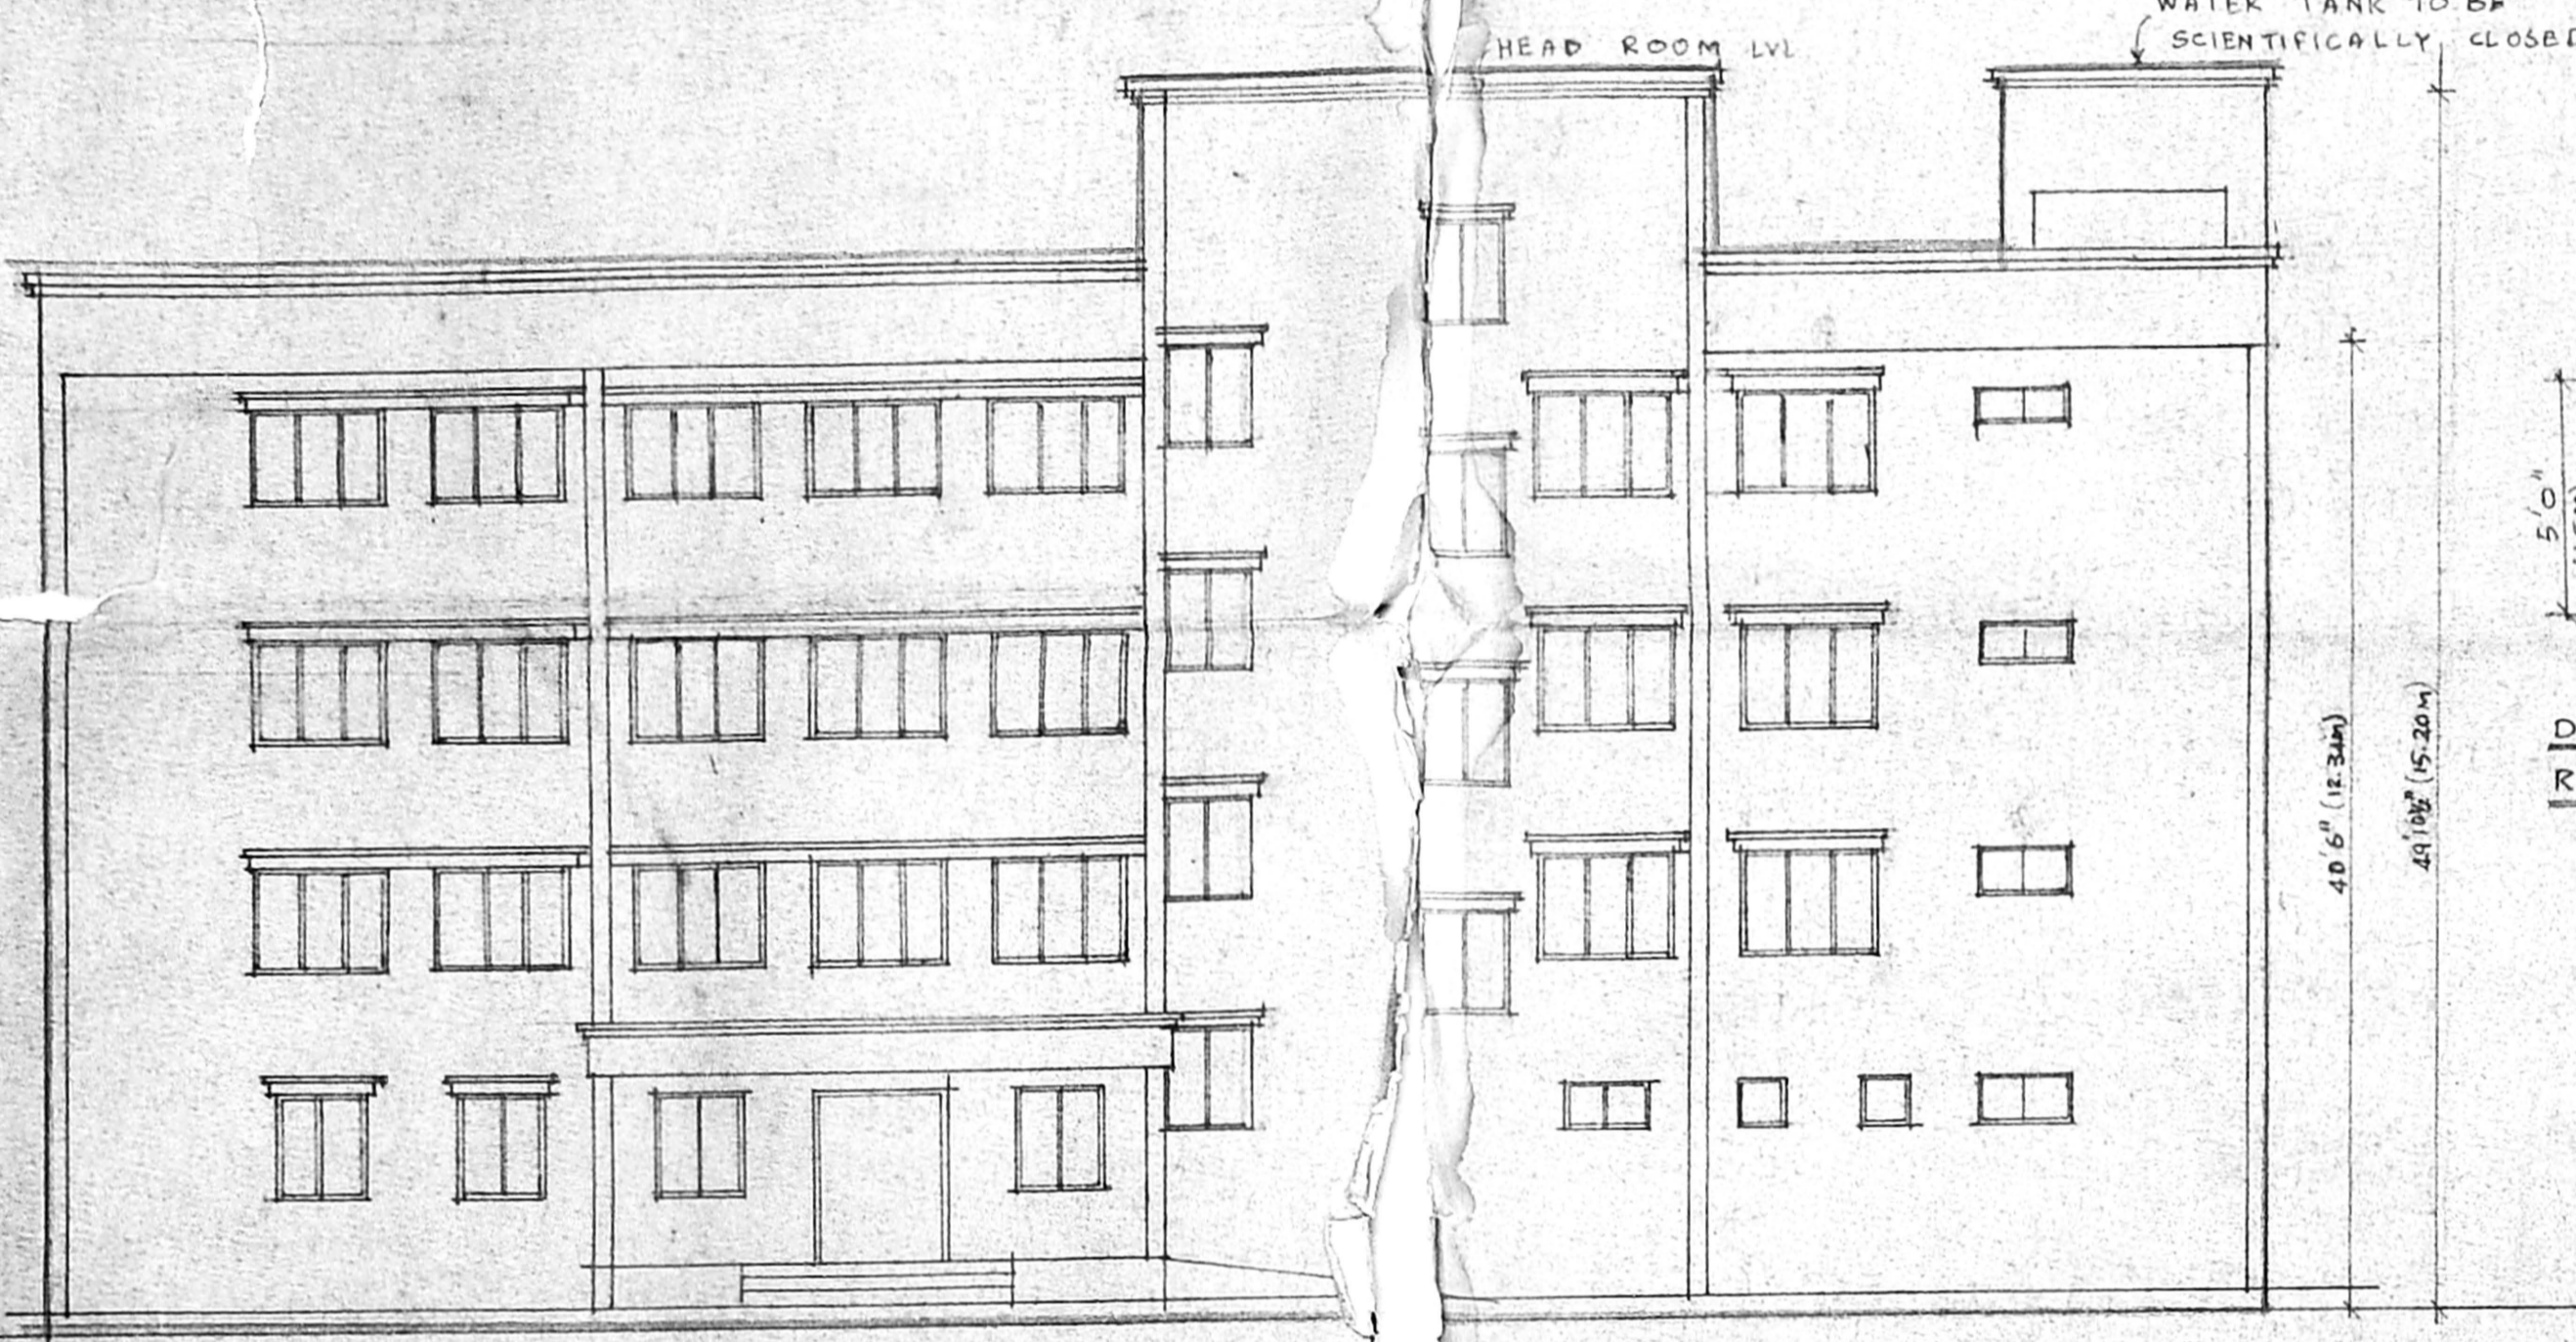
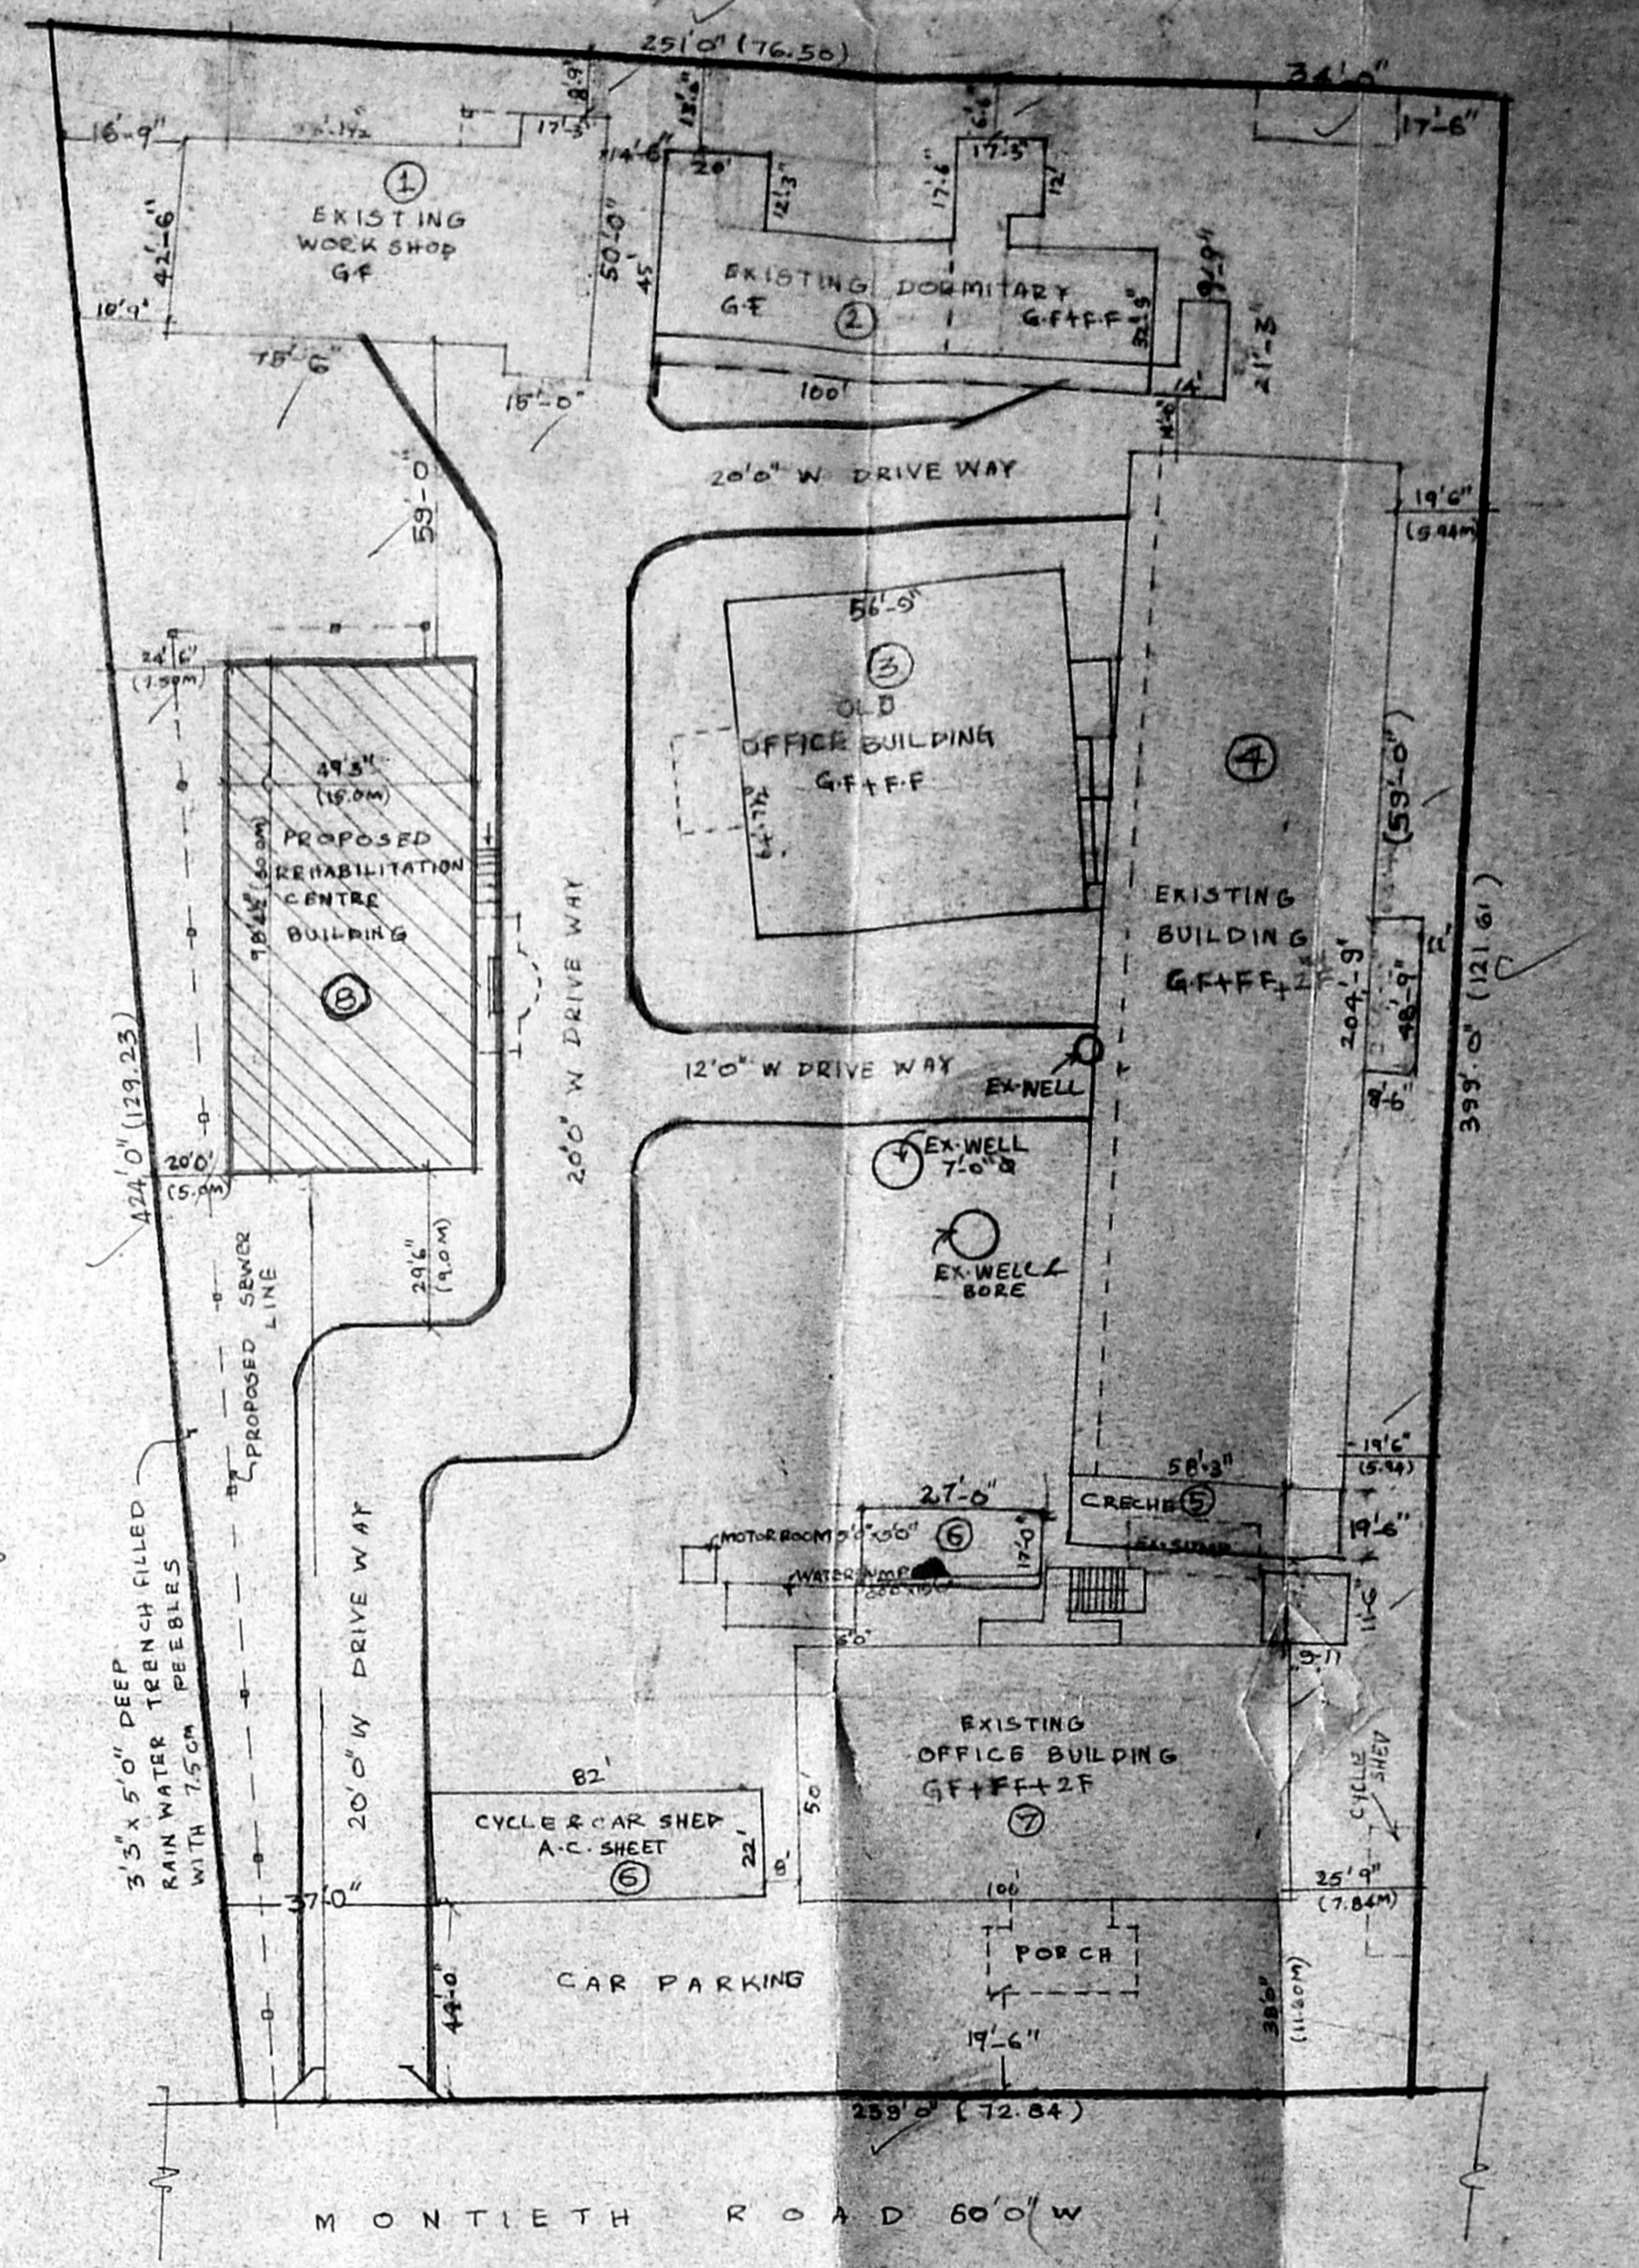
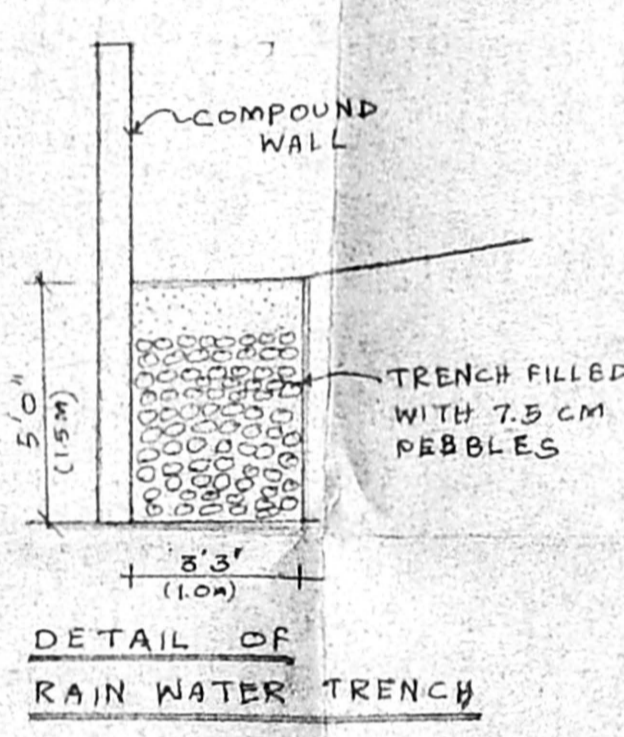
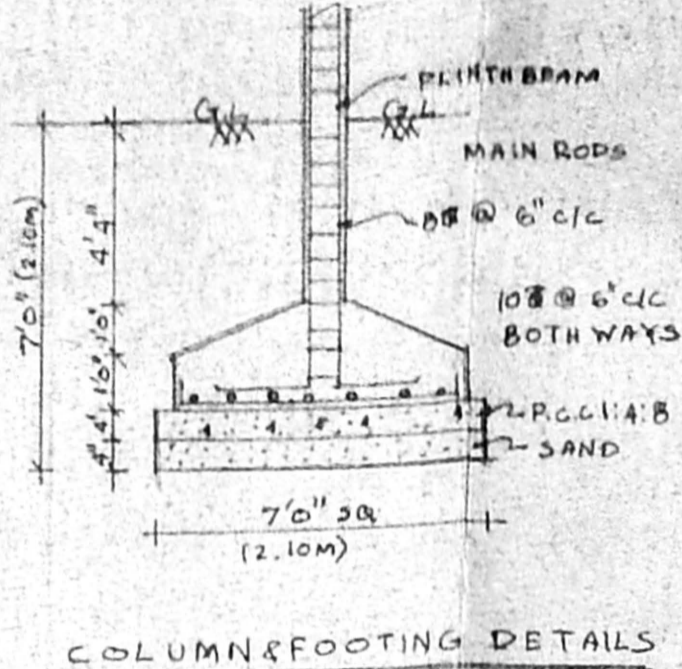


AREA STATEMENT FOR ALL BUILDINGS

Building No.	Area in sq feet					TOTAL
	GF	FF	11F	111F	Terrace	
1	3567					3567
2	2716	1173				3889
3	2844	2878				5722
4	13490	13000	12628			39118
5	1098					1098
6	2263					2263
7	5600	5160	5160	320		16240
8	4845	4845	4844	4844	86	19464
	36423					91361

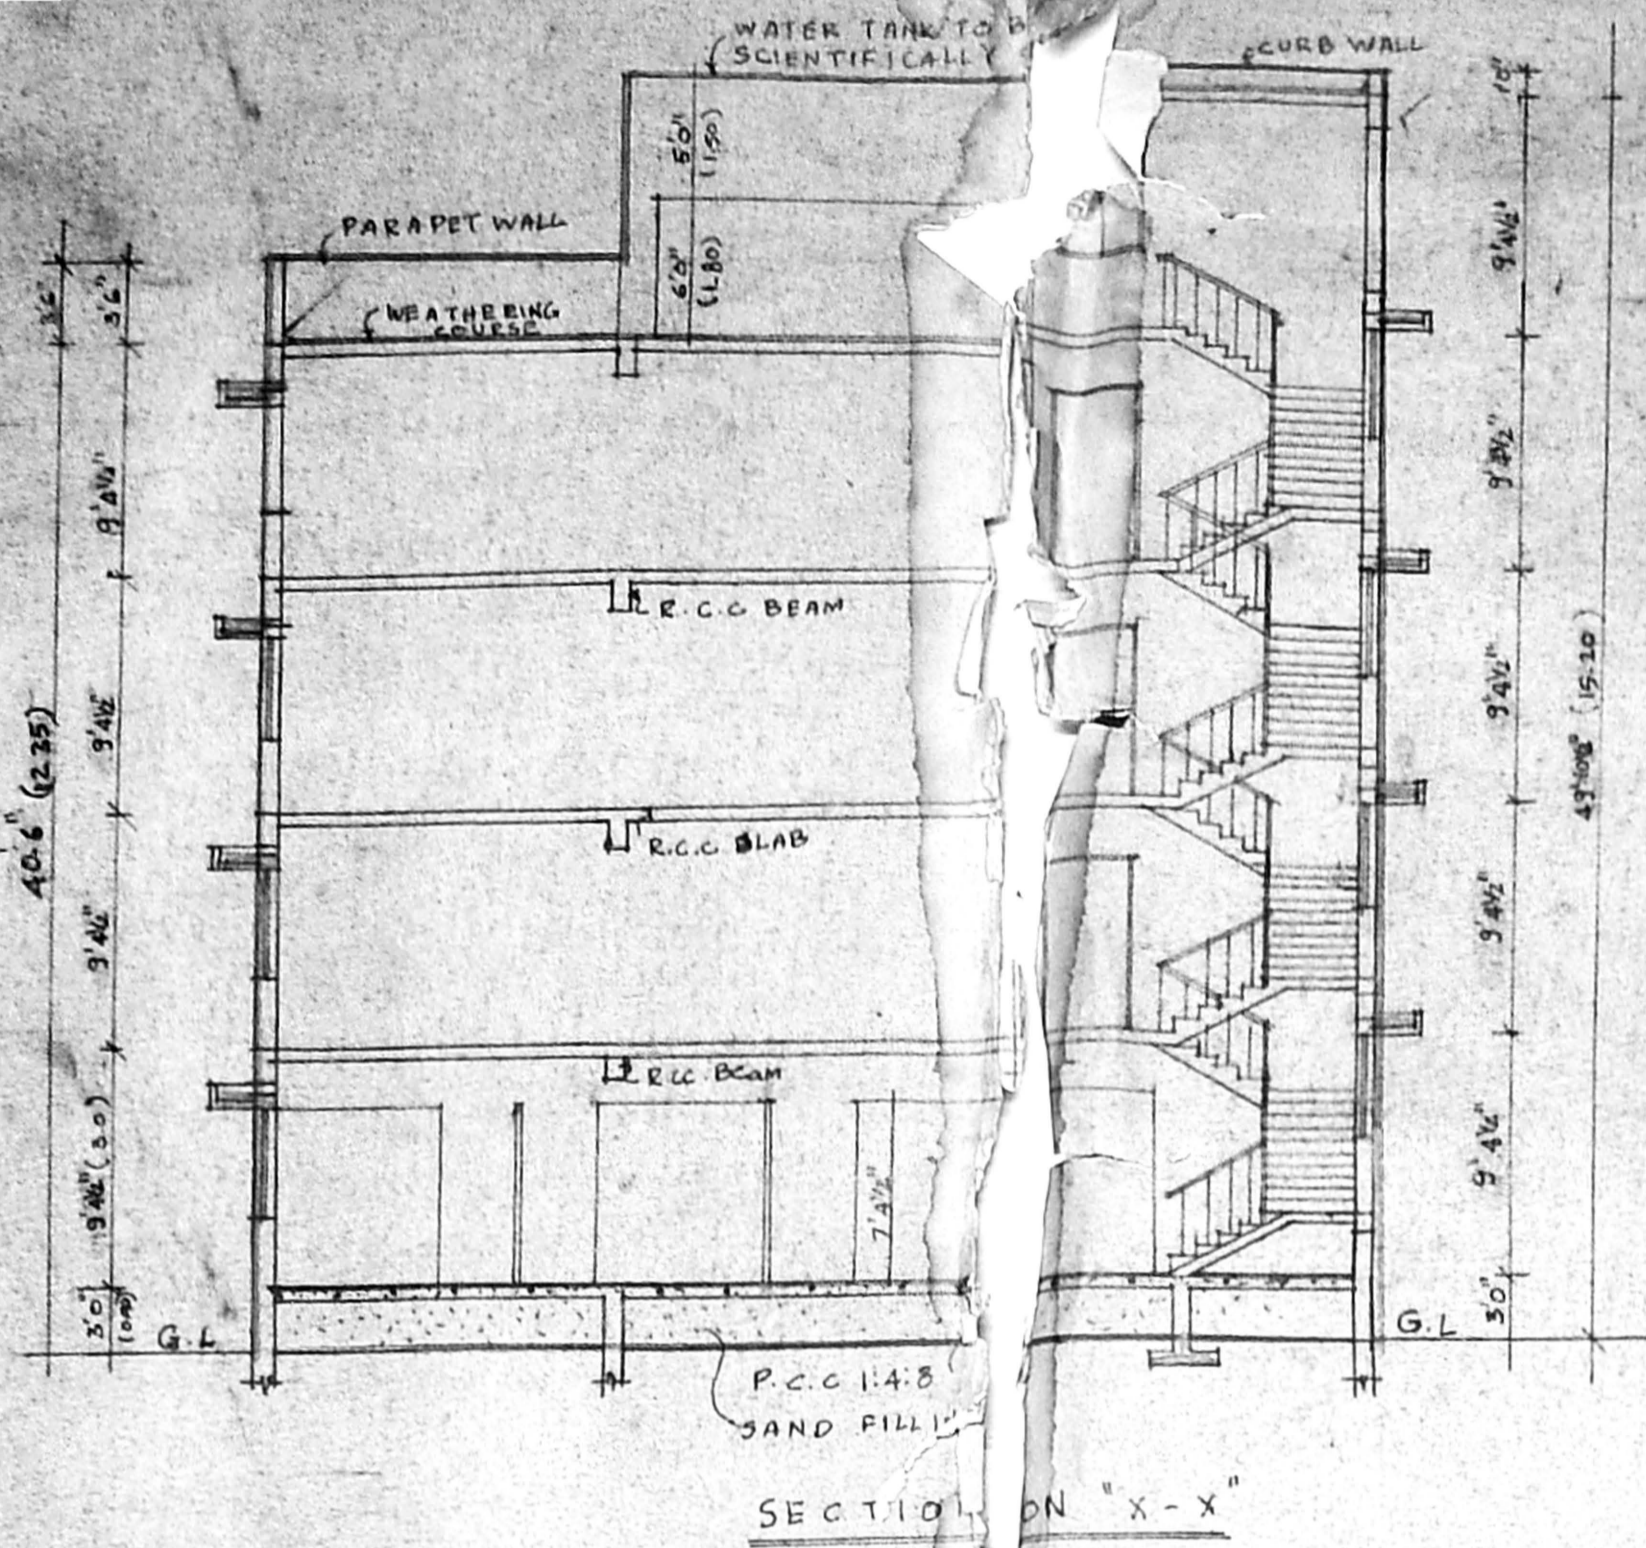


PLOT EXTENT: 10069.00 SQM

AREA STATEMENT (PROPOSAL)	
GROUND FLOOR AREA	450.0 m <sup>2</sup> 4844.96 SQFT
FIRST FLOOR AREA	450.0 m <sup>2</sup> 4844.96 SQFT
SECOND FLOOR AREA	450.0 m <sup>2</sup> 4844.96 SQFT
THIRD FLOOR AREA	450.0 m <sup>2</sup> 4844.96 SQFT
TERRACE FLOOR AREA	25.78 m <sup>2</sup> 277.84 SQFT
<b>TOTAL</b>	<b>1826.78 m<sup>2</sup> 19464.59 SQFT</b>

EX-BUILT UP AREA : 6670 SQM  
FSI : 0.84  
COVERAGE : 34%

SCHEDULE OF JOINERY		
M.D	ALU GLAZED MAIN DOOR	1.83 X 2.85 M 6'0" X 7'4"
M.D	ALU GLAZED SWING	1.83 X 2.25 M 6'0" X 7'4"
D1	T.W FLUSH DOOR	1.22 X 2.25 4'0" X 7'4"
D2	- do -	1.00 X 2.25 3'5" X 7'4"
D3	- do -	0.88 X 2.25 2'9" X 7'4"
D4	- do -	0.76 X 2.25 2'6" X 7'4"
V1	ALU GLAZED WINDOW	1.22 X 1.50 4'0" X 4'6"
V2	- do -	1.00 X 1.37 3'5" X 4'6"
V3	ALU FIXED LOUVER	1.83 X 2.10 6'0" X 6'0"
V4	- do -	1.22 X 2.10 4'0" X 6'0"
V5	- do -	0.91 X 0.60 3'0" X 2'0"
V6	- do -	0.60 X 0.60 2'0" X 2'0"

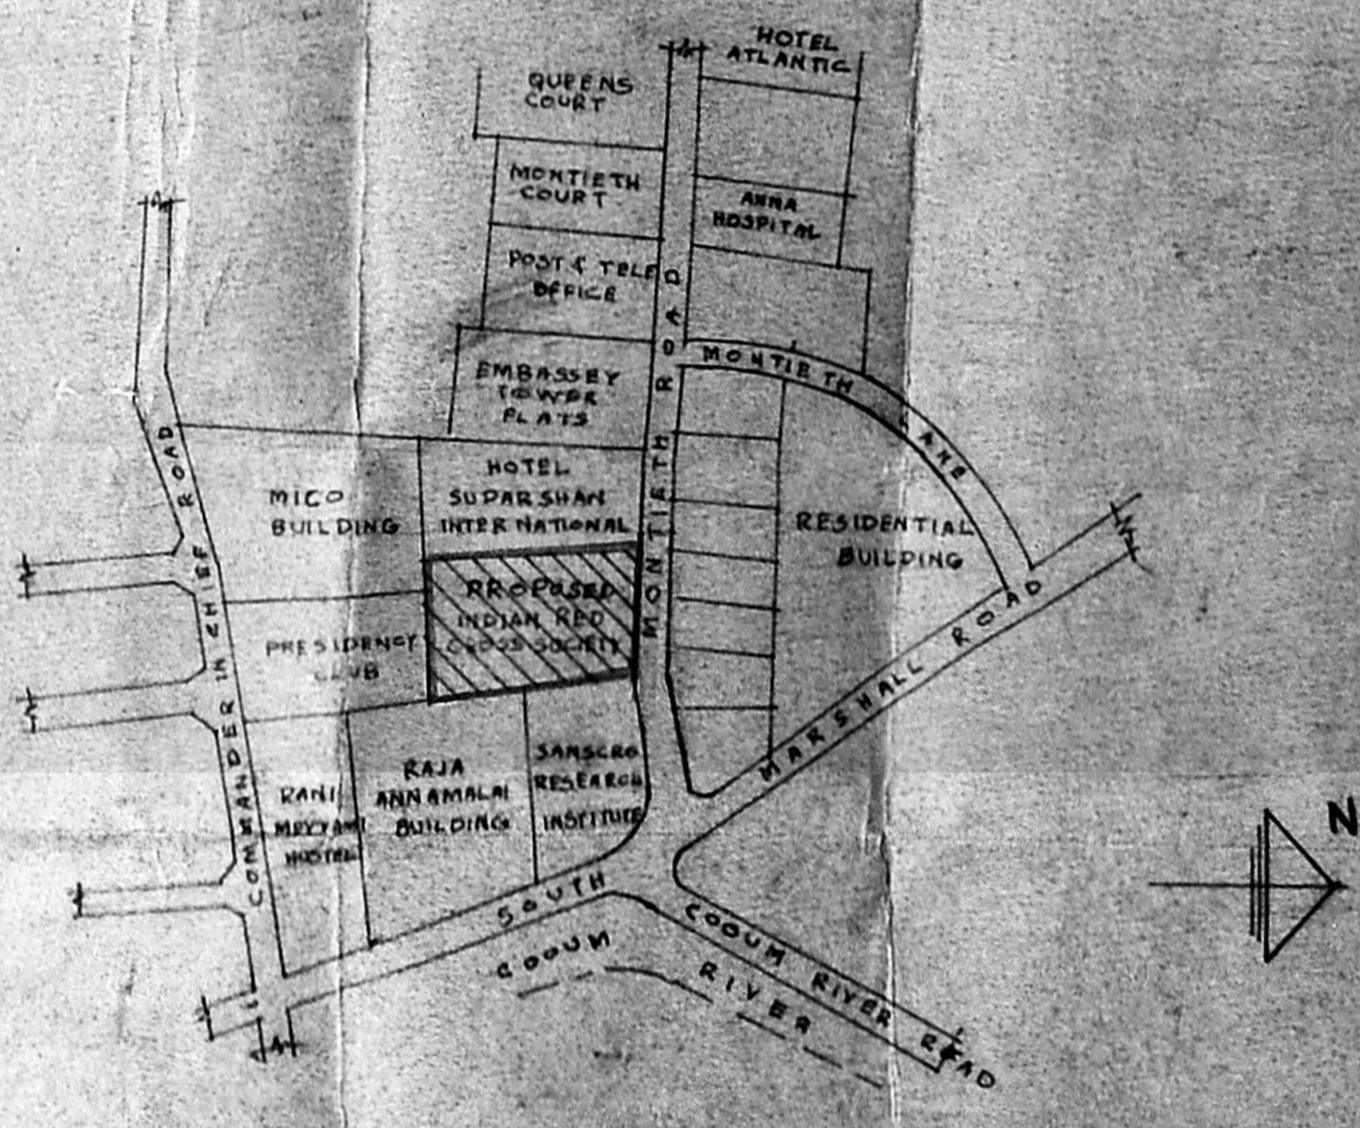

PROPOSED CONSTRUCTION TO THE REHABILITATION CENTRE FOR MIS INDIAN RBD CROSS SOCIETY AT NO. 50 MONTIETH ROAD CHENNAI. SCALE: 1/8" = 1'-0"

OWNER: H. Rajaguru Desai  
LICENSED SURVEYOR: G. Venkatesh  
ASSOCIATION OF CHENNAI LICENSED SURVEYORS (CLASS 100) NO. 40, 4th CROSS STREET, 6th FLOOR, NAGAR, CHENNAI-600 009