




FRONT ELEVATION

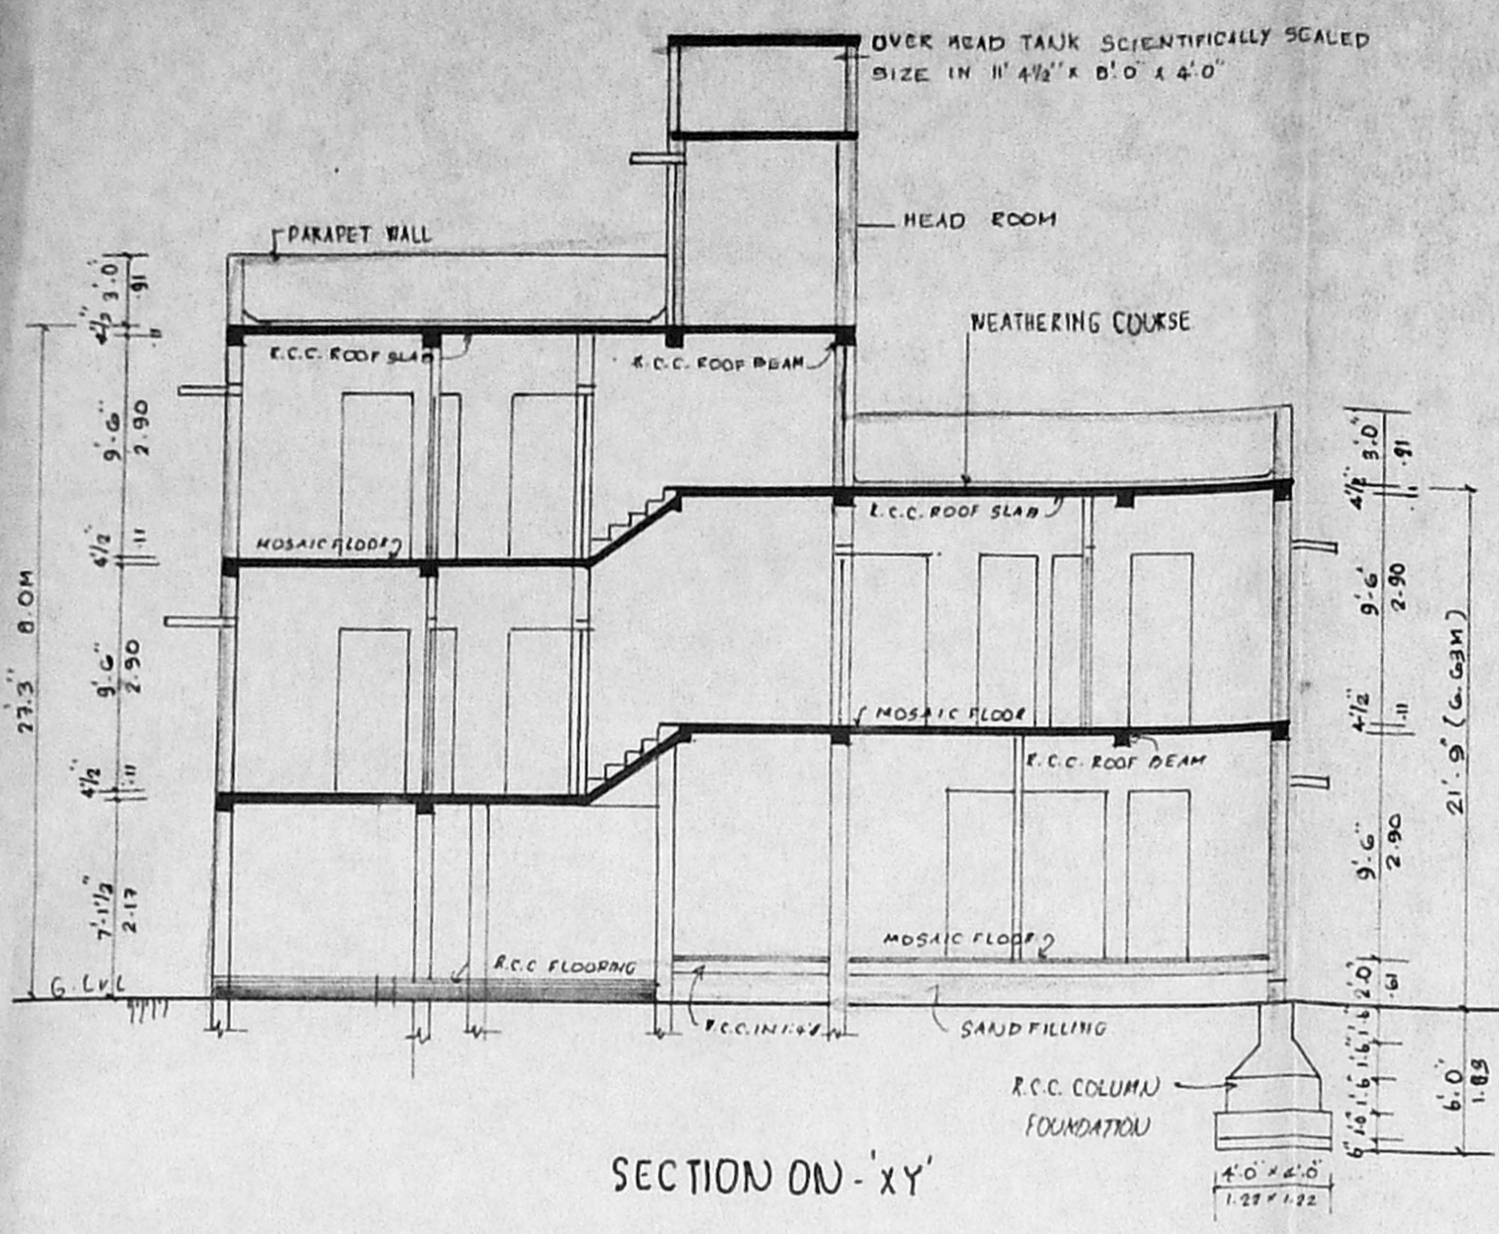


SECTION ON - X'Y'

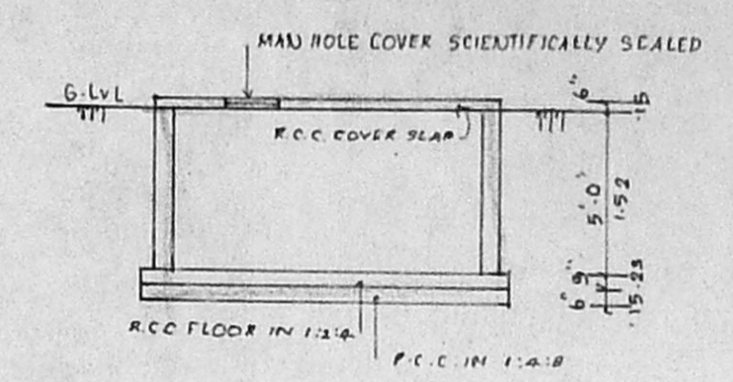




SECTION

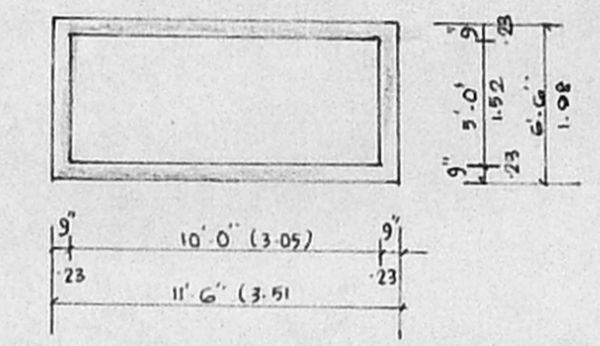


PLAN UNDER GROUND SUMP

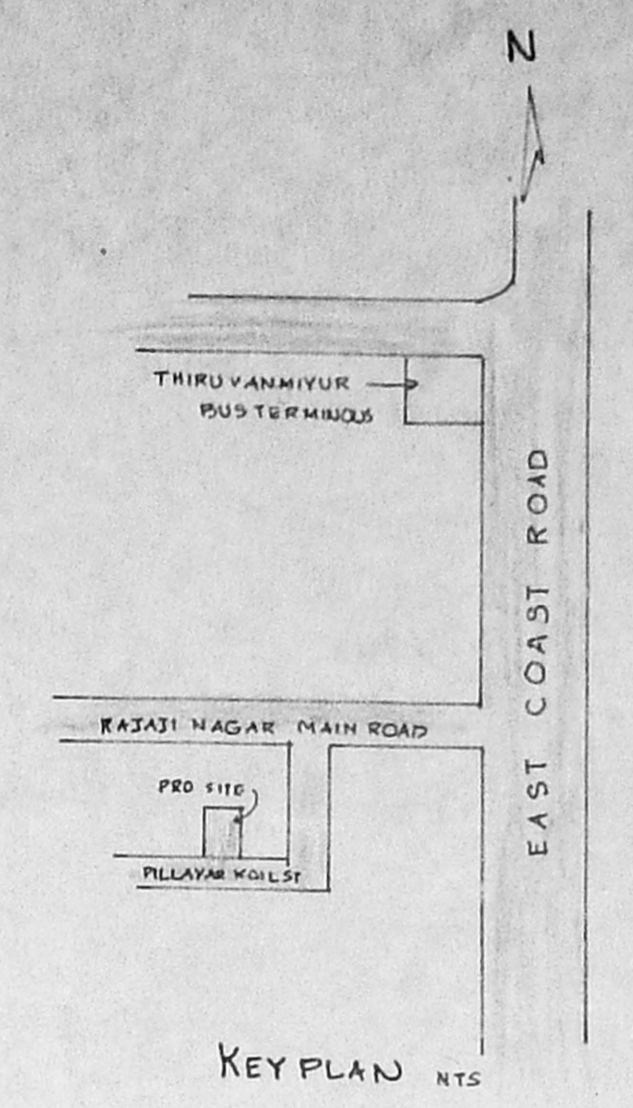


KEY PLAN NTS

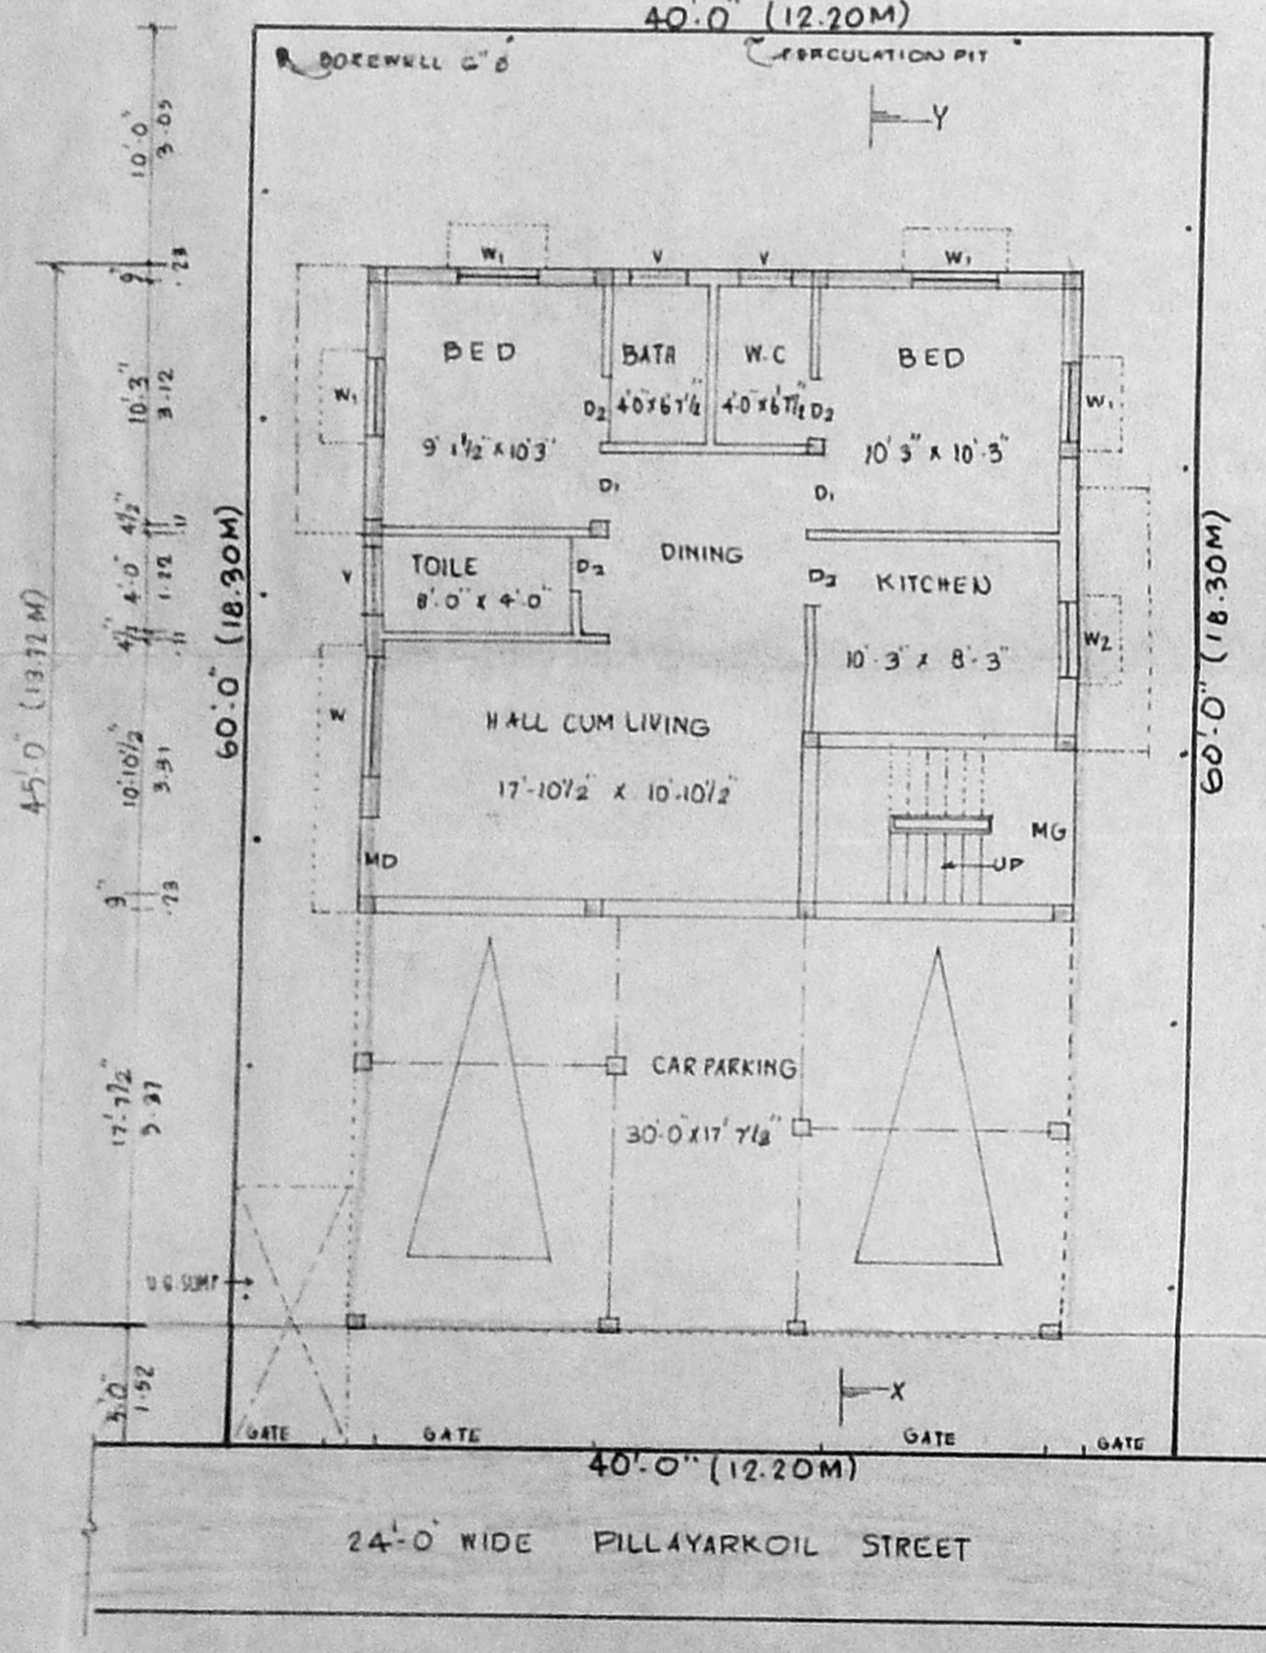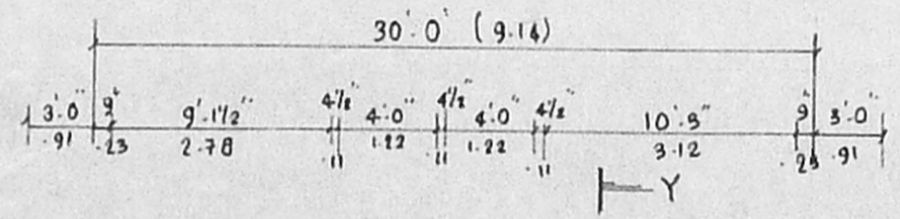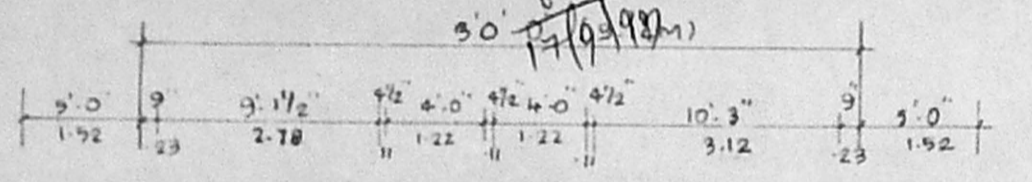


STILT CUM GROUND FLOOR PLAN

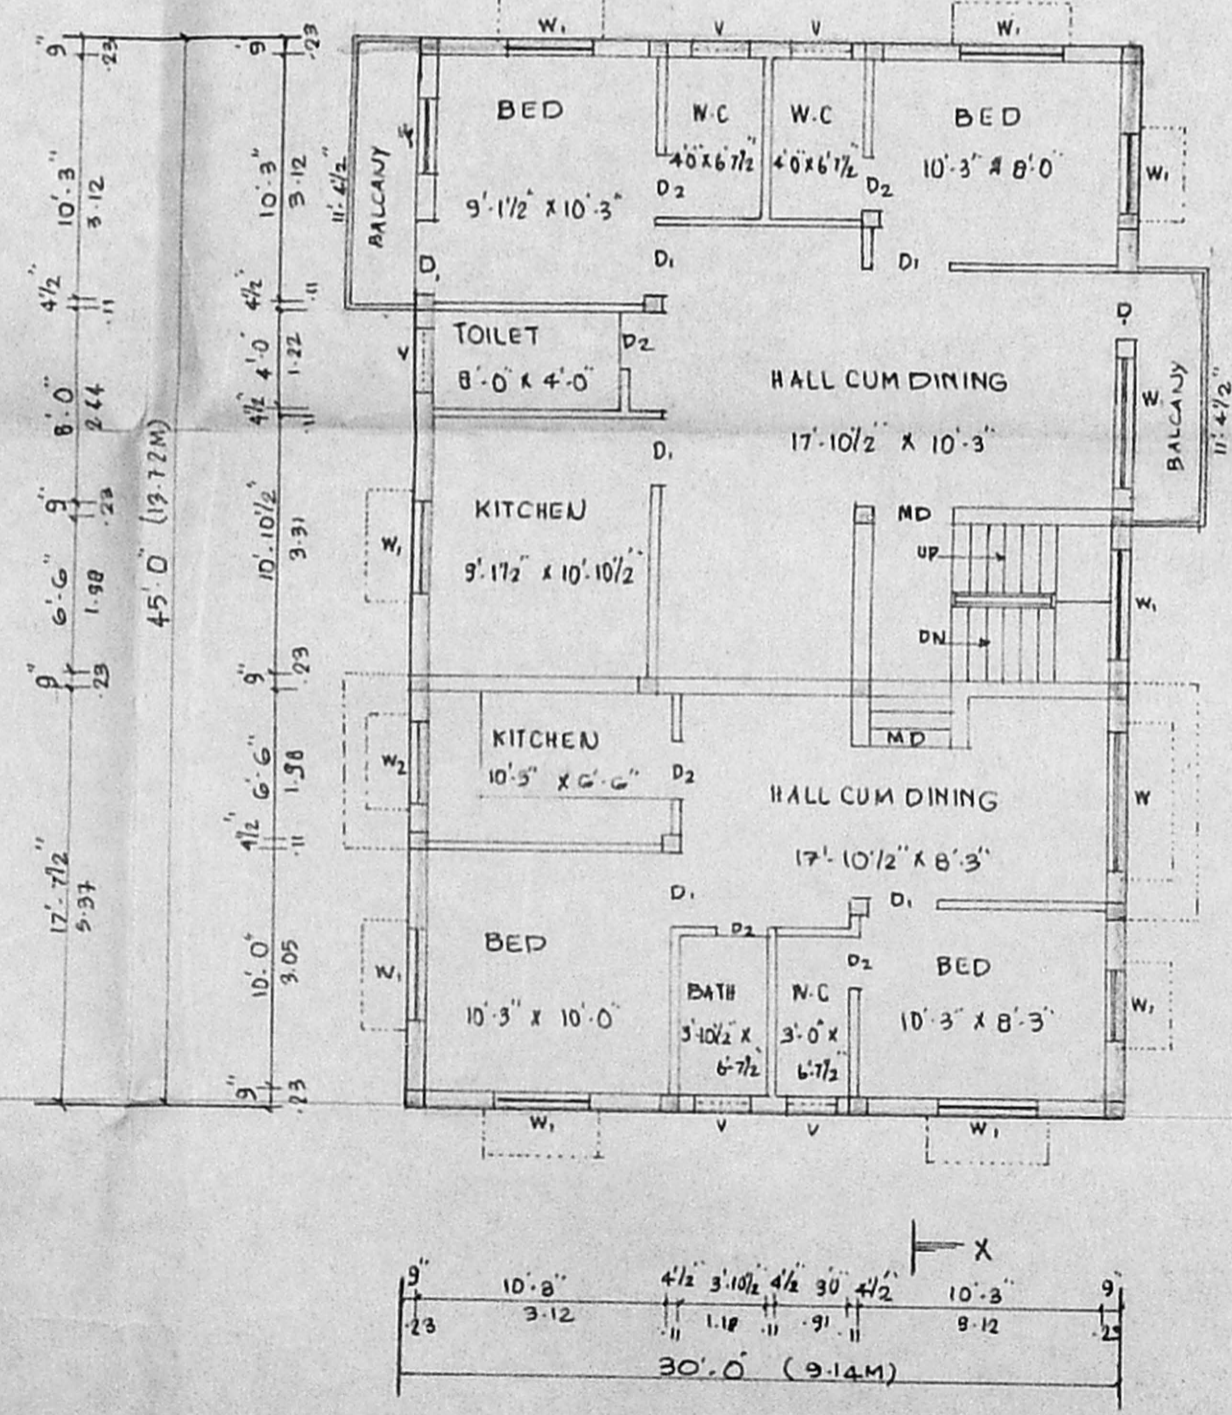

GROUND FLOOR CUM FIRST FLOOR

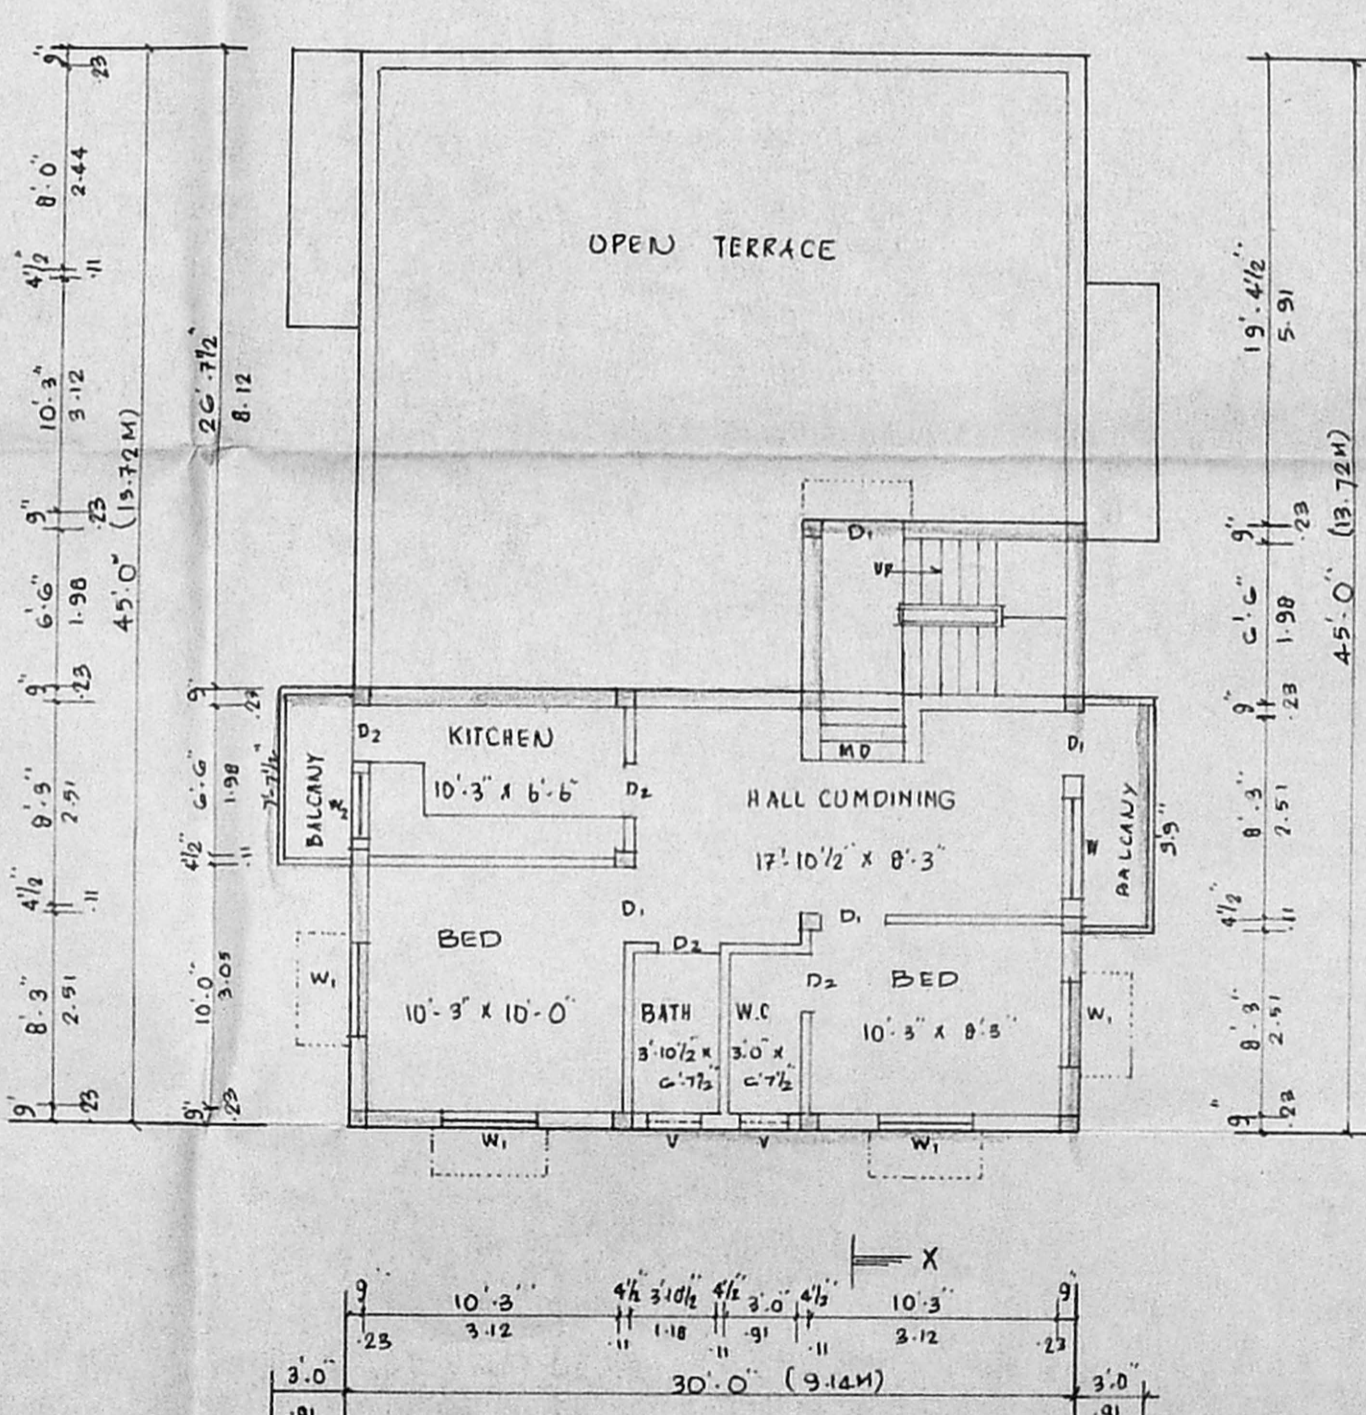

TERRACE CUM FIRST FLOOR PLAN

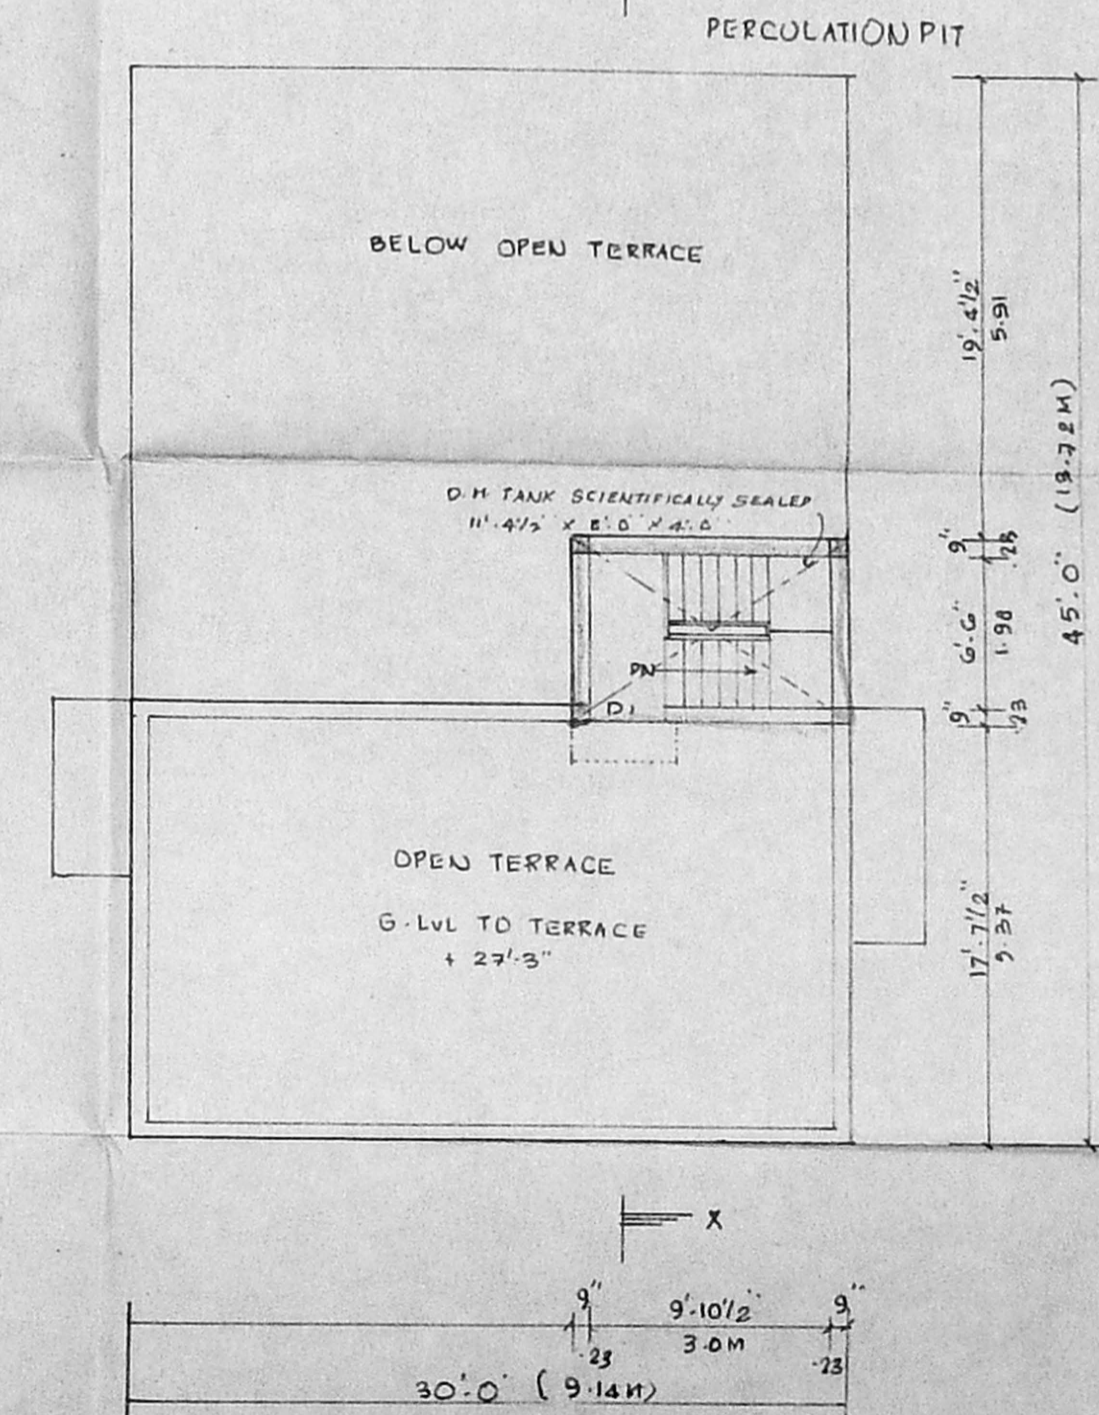

TERRACE FLOOR PLAN

PLAN SHOWING THE PROPOSED RESIDENCIAL-BUILDING, AT PLOT NO: 29, S No: 101/426 PART, IN PILLAYAR KOVIL STREET, RAJAJI NAGAR, THIRUVANMIYUR, CHENNAI - 41. DIVISION NO: 155, ZONE: X

JOINERY DETAILS

	feet	metre
M D TEAK WOOD PANELED DOOR	3'-6" x 7'-0"	1.07 x 2.13
D1 - DO	3'-0" x 7'-0"	0.91 x 2.13
D2 - DO	2'-6" x 7'-0"	0.76 x 2.13
W GLAZED TEAK WOOD WINDOWS	6'-0" x 5'-0"	1.83 x 1.52
W1 - DO	4'-0" x 4'-0"	1.22 x 1.22
W2 - DO	3'-0" x 4'-0"	0.91 x 1.22
V VENTILATOR	2'-6" x 1'-6"	0.76 x 0.45

AREA DETAILS

	sqft	sqm
PLOT EXTENT	2400.00	222.96
STILT CUM GROUND FLOOR AREA	1350.00	125.42
G-FLOOR CUM FIRST FLOOR AREA	1418.25	131.76
TERRACE CUM FIRST FLOOR AREA	689.84	63.71
HEAD ROOM AREA	91.00	8.46
TOTAL FLOOR AREA	3548.09	329.33
PLOT COVERAGE	61.3%	
F.S.I	1.44	

COLOUR INDEX :

PROPOSED BUILDING	
EXISTING ROAD	
BOUNDARY WALL	

OWNER: P. Kabilas

K. SELVAM, B.E. AMIE, C.Eng (I), A.I.S. Consulting Civil Engineer Chartered Engineer Approved Valuer, Licensed Surveyor Class-1, Reg No: 319/98-99 Corporation of Chennai & Ambattur Municipality No: 1/370, Mogappair East, CHENNAI - 600 050.

LICENSED SURVEYOR