
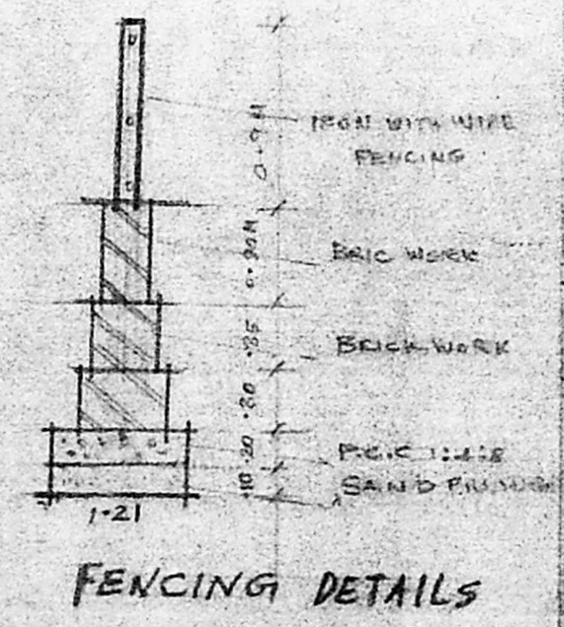
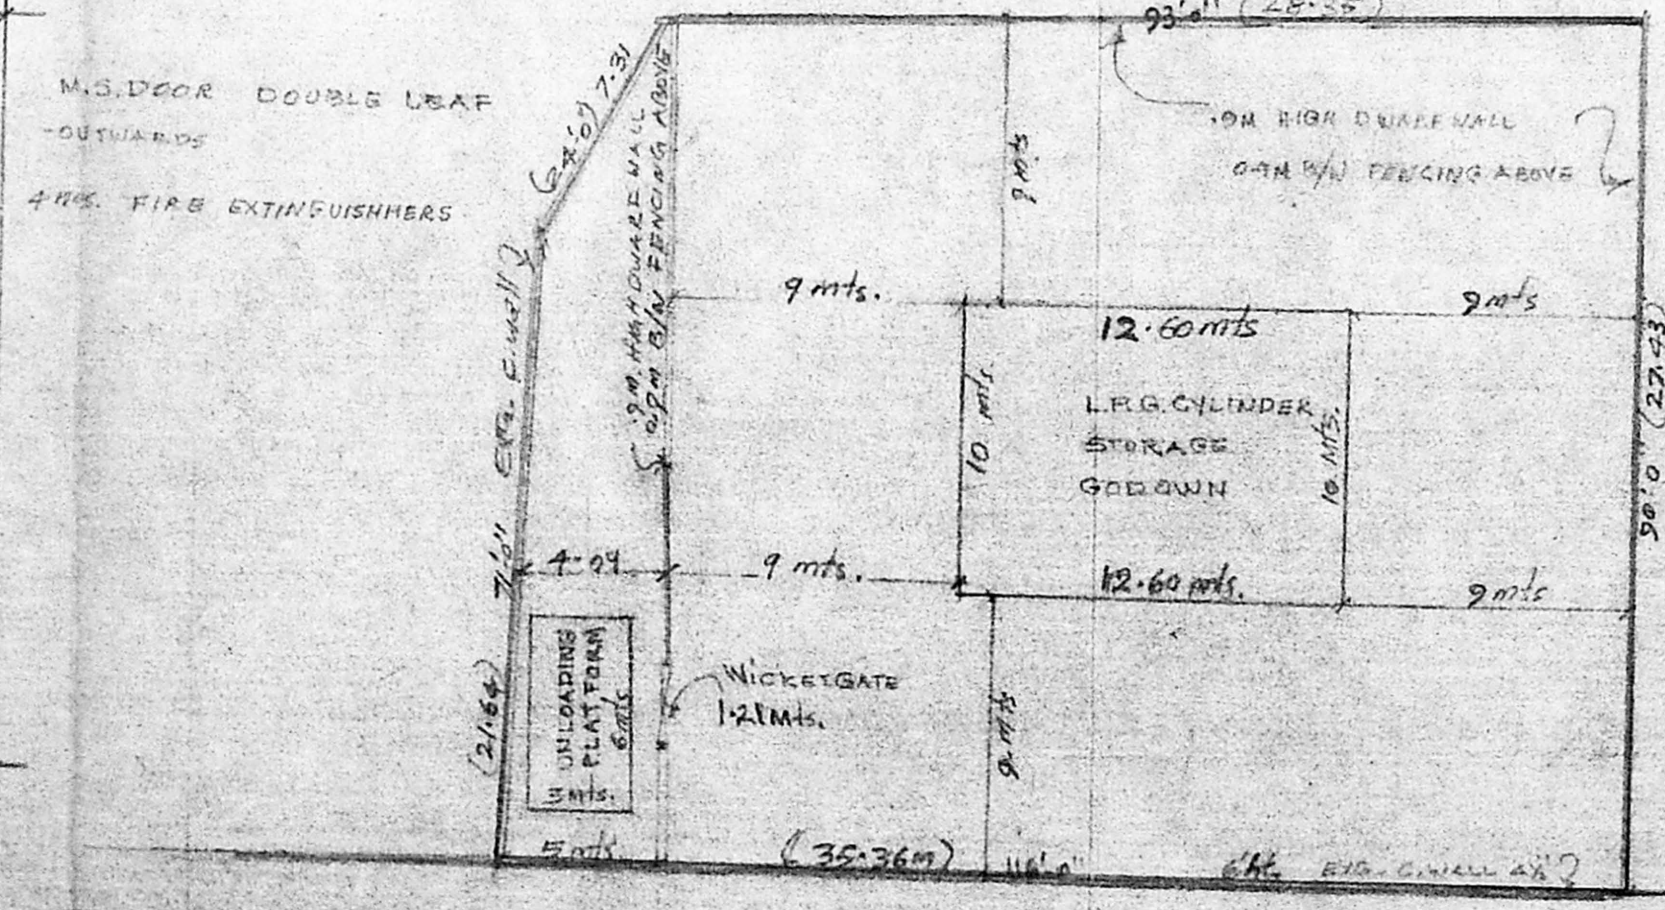
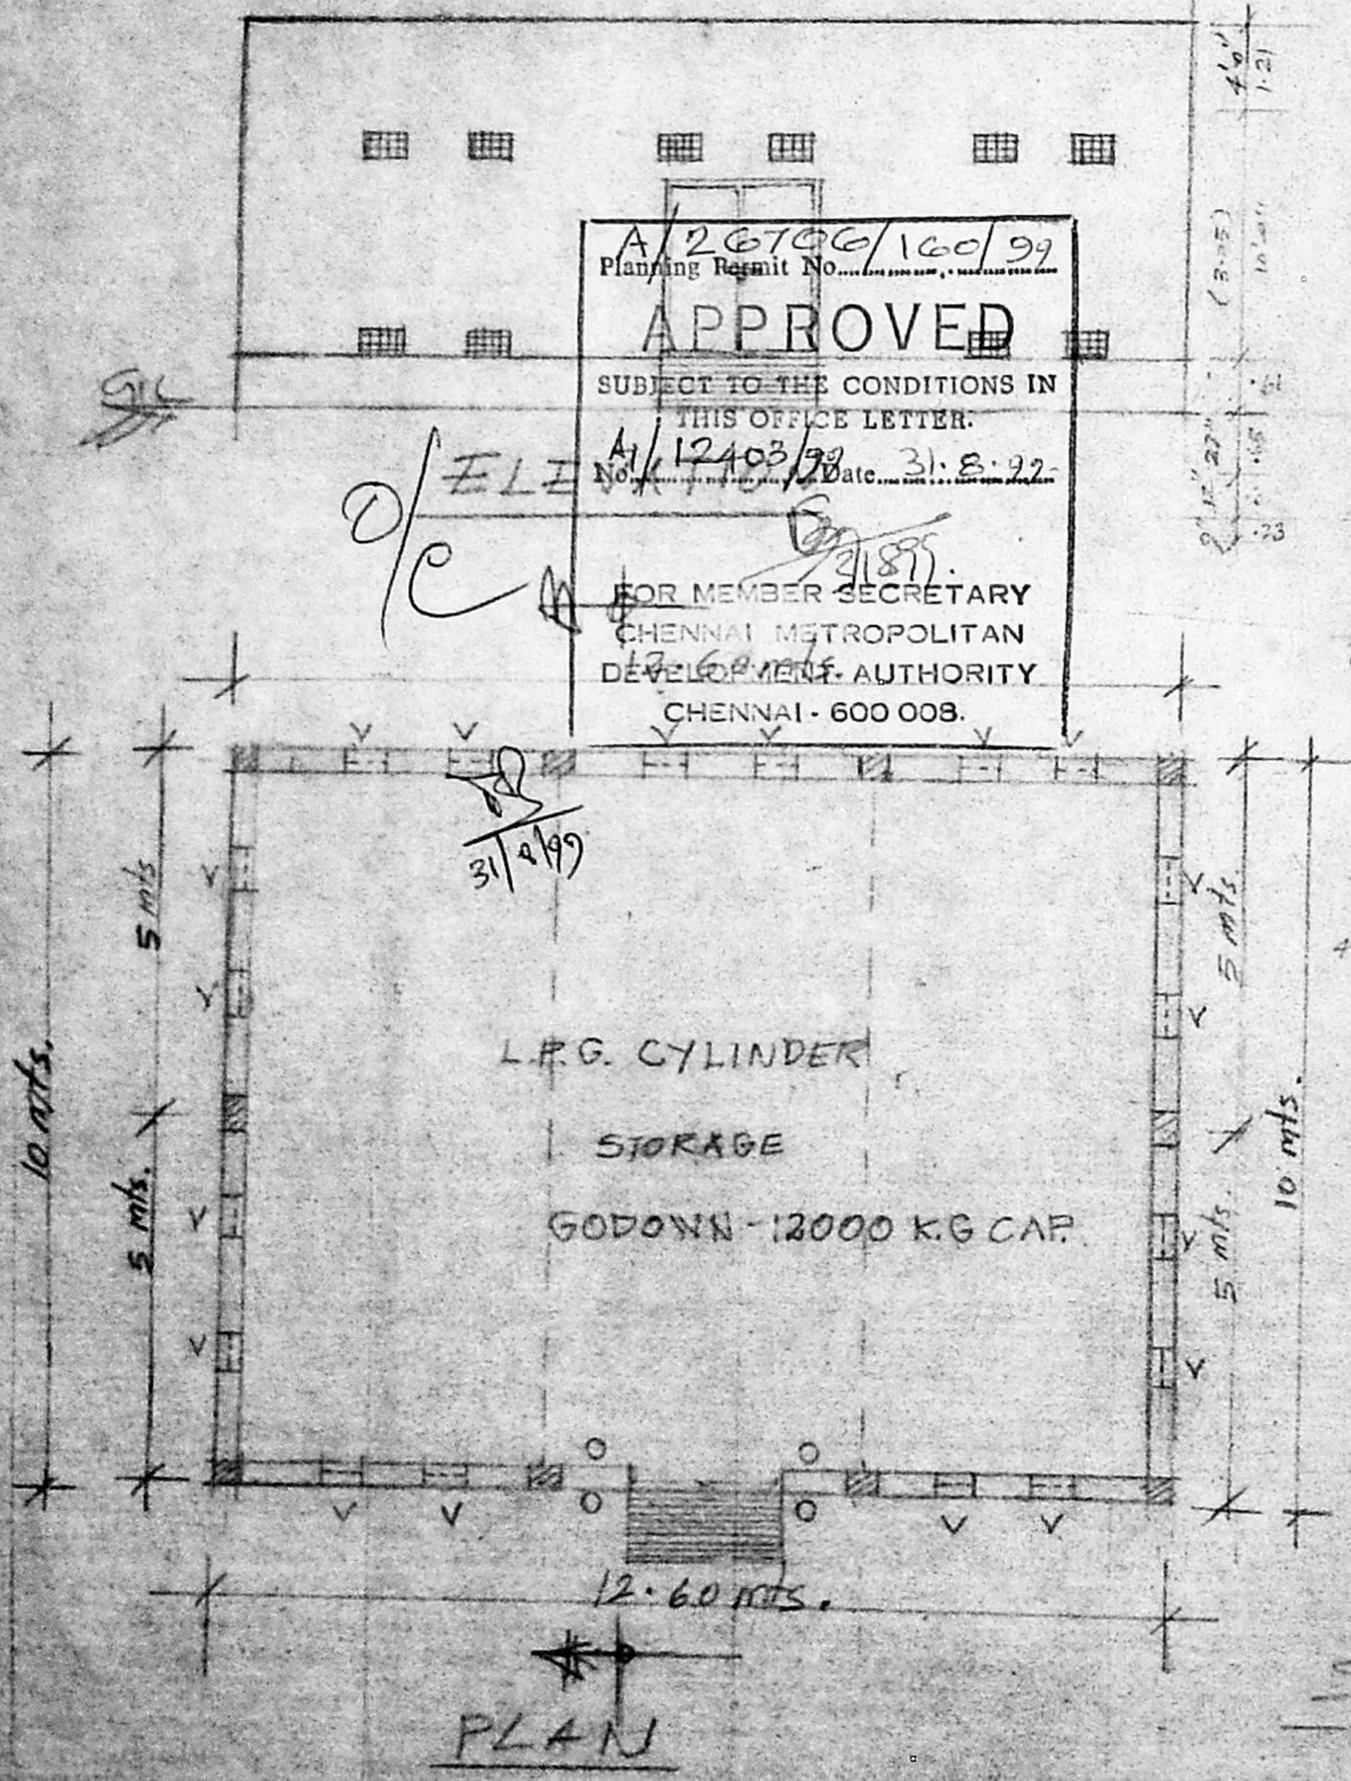
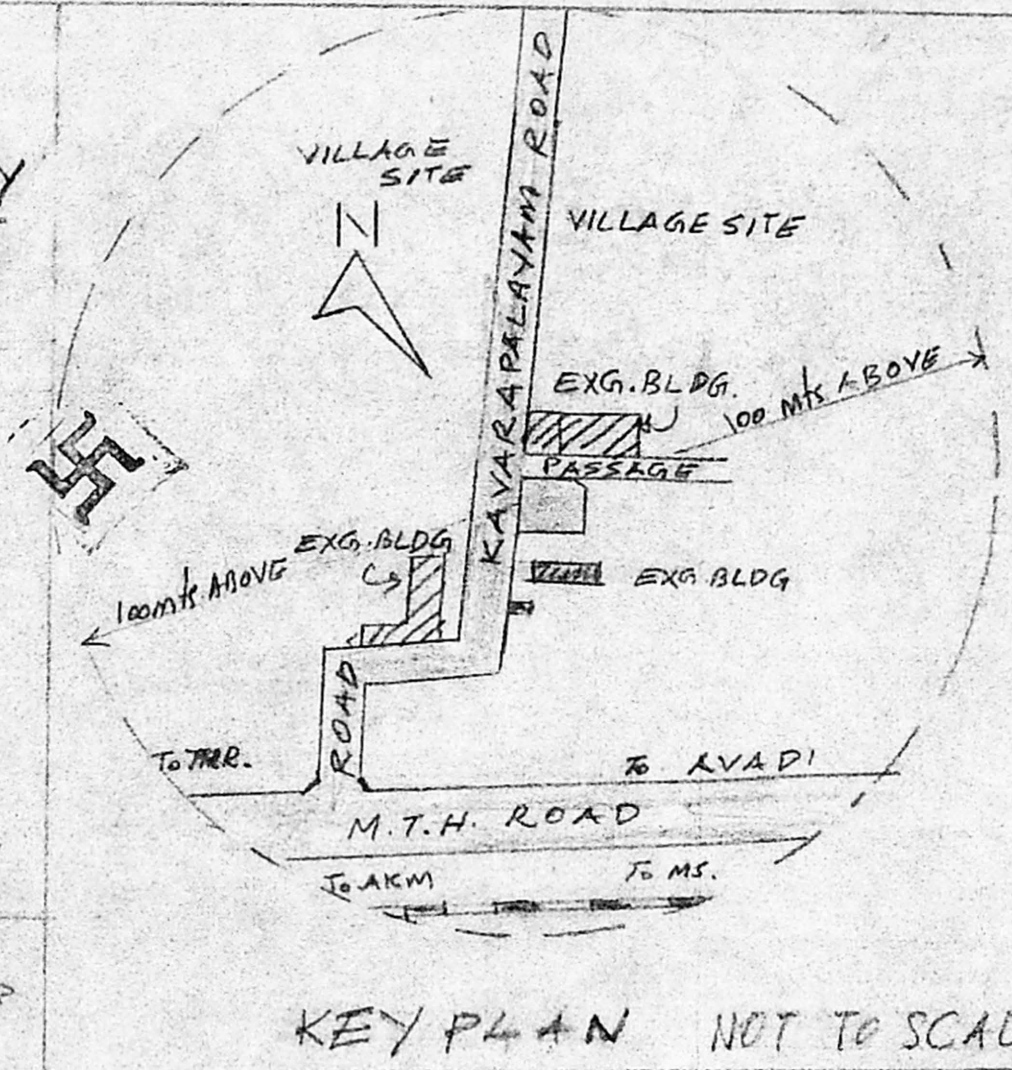


**SHARAT PETROLEUM CORPORATION LTD.**

**PLAN SHOWING THE PRO. CONSTRUCTION OF LPG GODOWN 12000KG CAPACITY  
ABR GAS AGENCIES IN S.N. 152/2B, 2C pt. OF VILINJIAMBARKAM VILLAGE,  
AVADI MUNICIPALITY, THIRUVALLUR DISTRICT.**

A/26706/160/99  
Planning Permit No. **APPROVED**  
SUBJECT TO THE CONDITIONS IN  
THIS OFFICE LETTER.  
No. A/12403/99 Date 31.8.92.  
FOR MEMBER SECRETARY  
CHENNAI METROPOLITAN  
DEVELOPMENT AUTHORITY  
CHENNAI - 600 008.

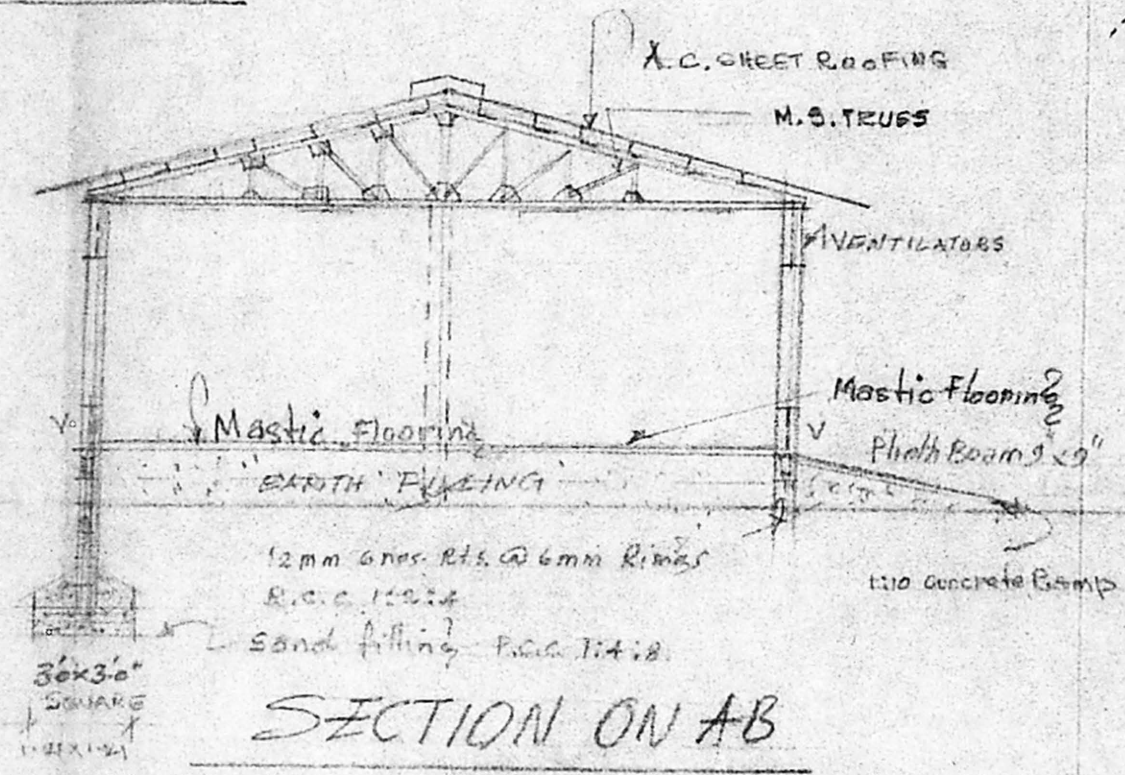

**SPECIFICATIONS**

- 1 All Dimensions Are in mm
2. Non inflammable Material shall be used in constr.
3. Necessary Caution boards fire Fighting Equipment shall be kept at site
4. 4 nos. Fire Extinguishers Provided
- 5 4 nos. Sand Buckets.
- 6 Loading unloading Platform Provided
- 7 M.S. double leaf door opening outwards 2.0m x 2.0m
- 8 M.S. ventilators 0.25m x 0.23 m covered with two layers of brass gauge 11 mesh cm placed below truss and at floor levels

SITE extent (951m<sup>2</sup>)  
23.5 cents.  
CONSTR. AREA. (135650ft<sup>2</sup>)  
(12617)  
SITE BOUNDARY  
EXG. ROAD  
PROPOSED

OWNER: **M. Vijayalalshri**

L.K. Saran  
**Periasamy P.O. & R.A.**  
Consulting Engineer,  
Licensed Surveyor  
Avadi Municipality  
Avadi Madras