


ELEVATION

A/26723/177/99


Planning Permit No. ....  
**APPROVED**  
 SUBJECT TO THE CONDITIONS IN THIS OFFICE LETTER  
 No. A/18166/99/23.9.99  
 Date 23.9.99  
 FOR MEMBER SECRETARY  
 CHENNAI METROPOLITAN DEVELOPMENT AUTHORITY  
 CHENNAI - 600 008.

ole


229789  
 23999

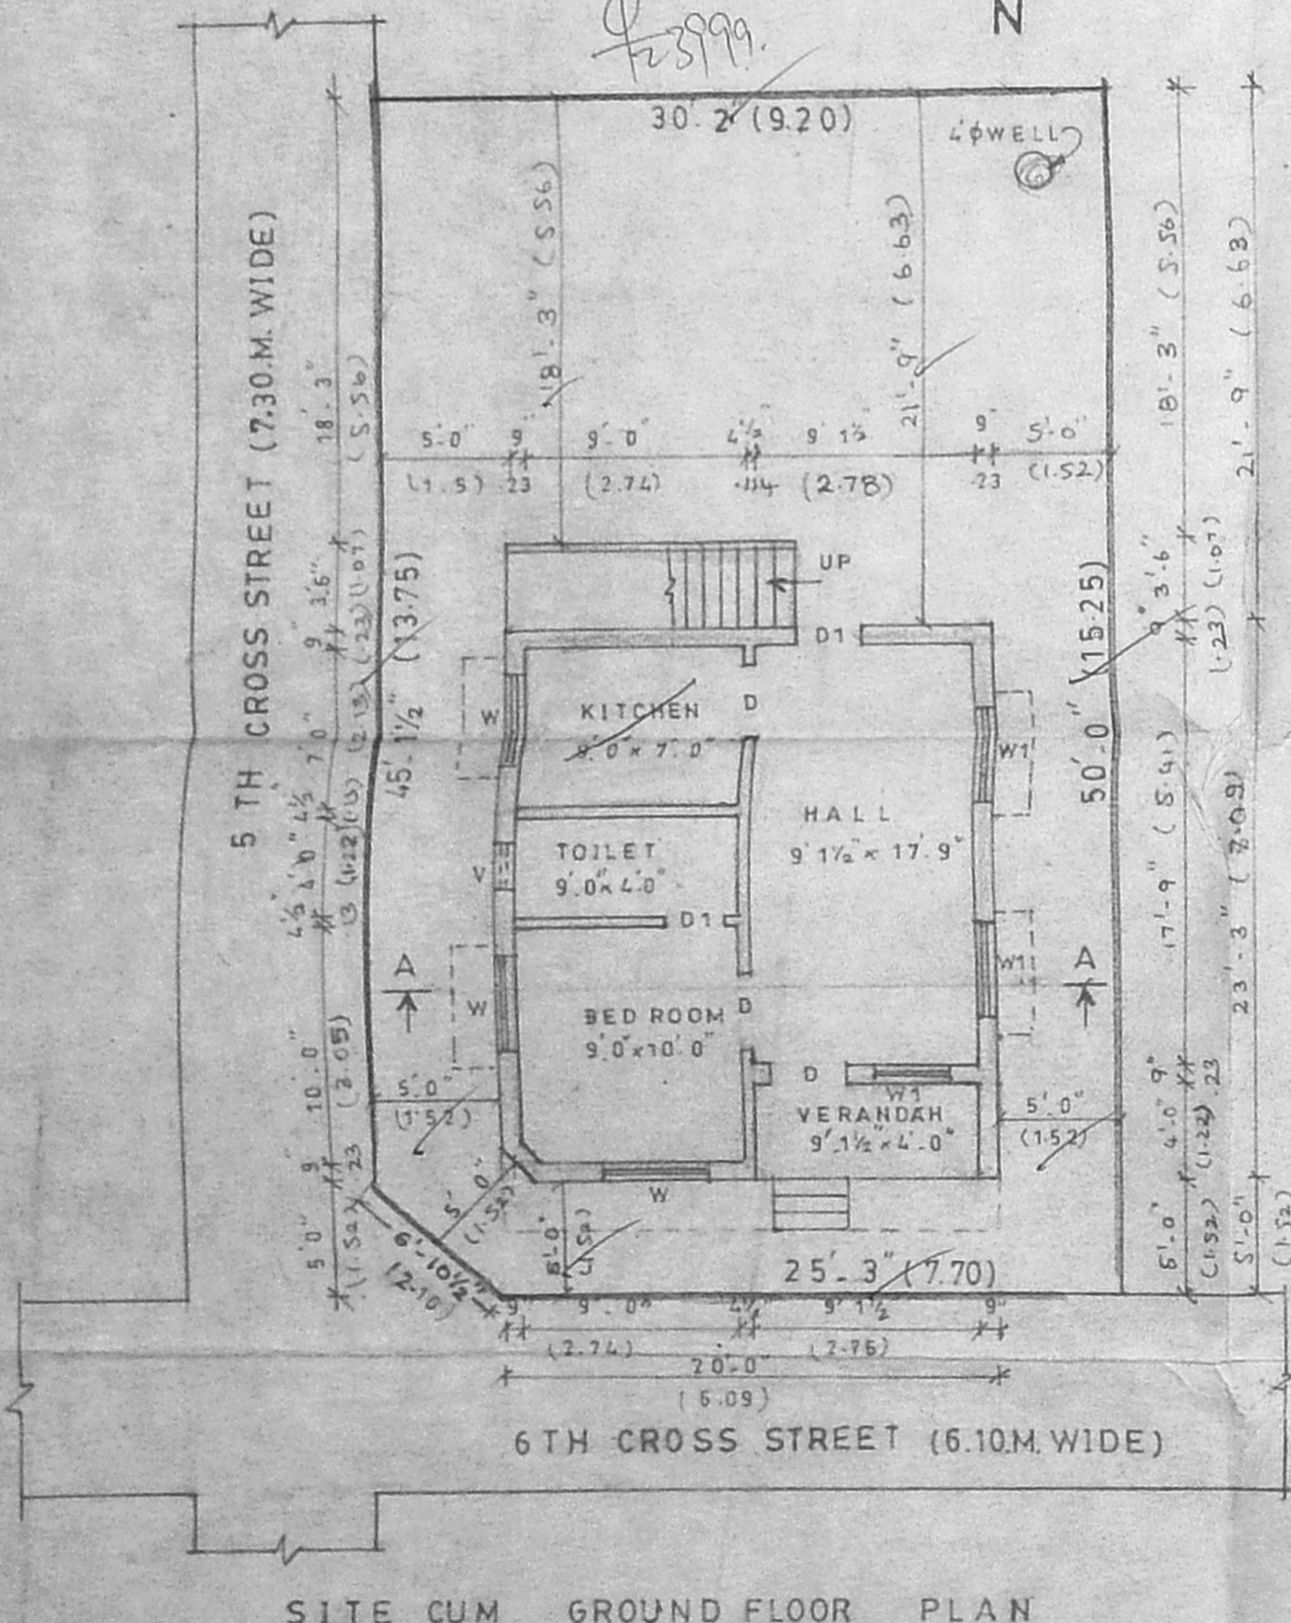


SITE CUM GROUND FLOOR PLAN

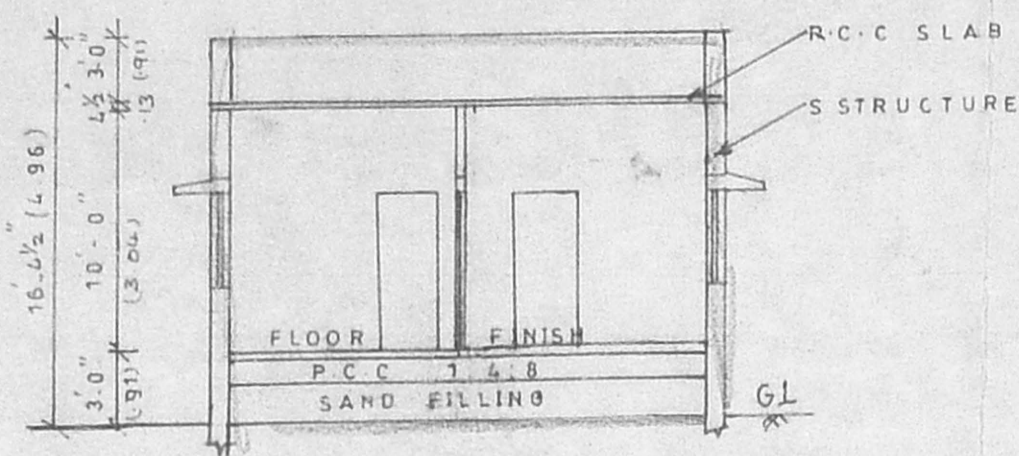


SECTION A A

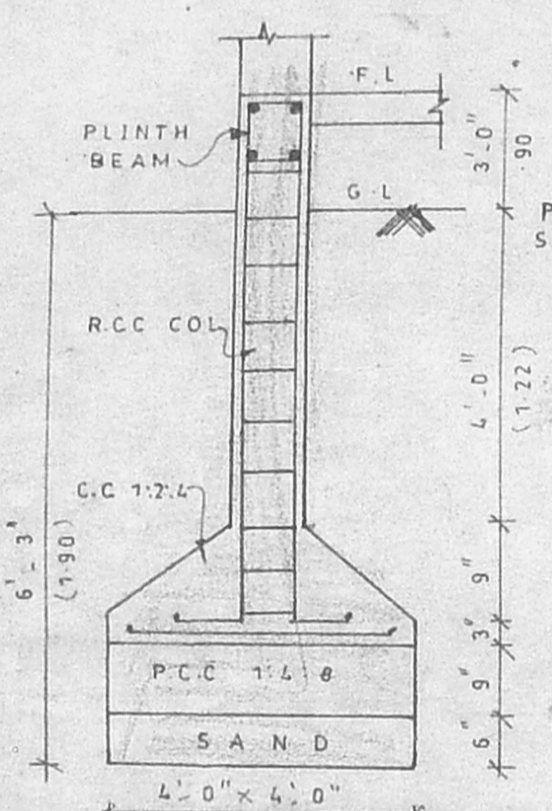


FOUNDATION DETAIL

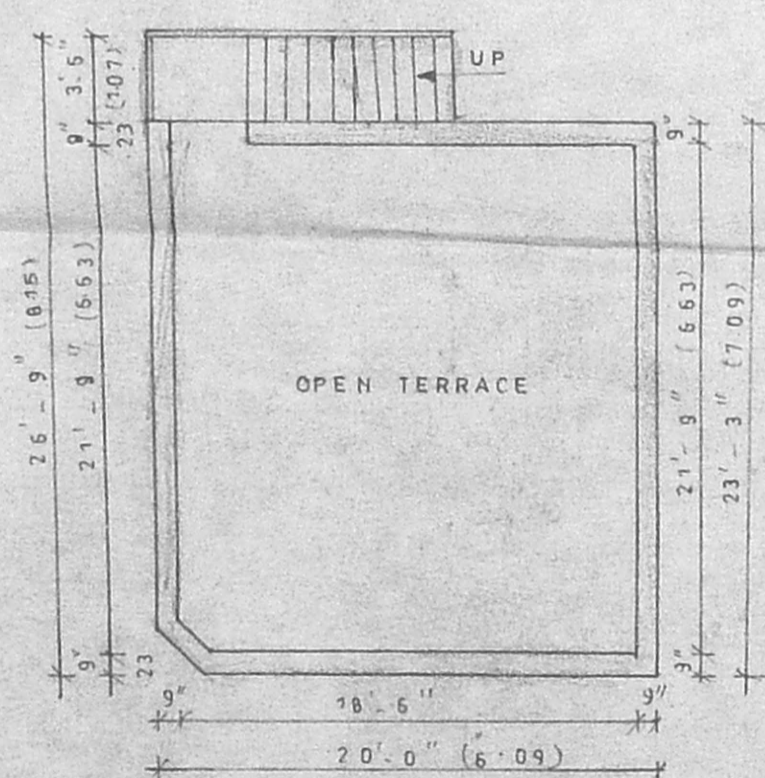

TERRACE FLOOR PLAN

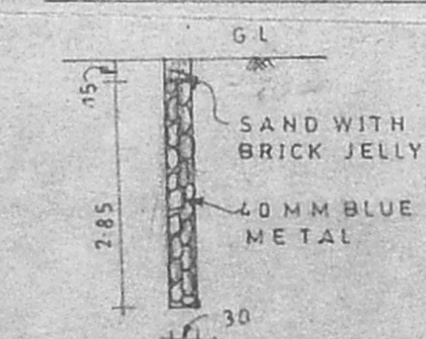


DETAIL OF RAIN WATER DRAIN

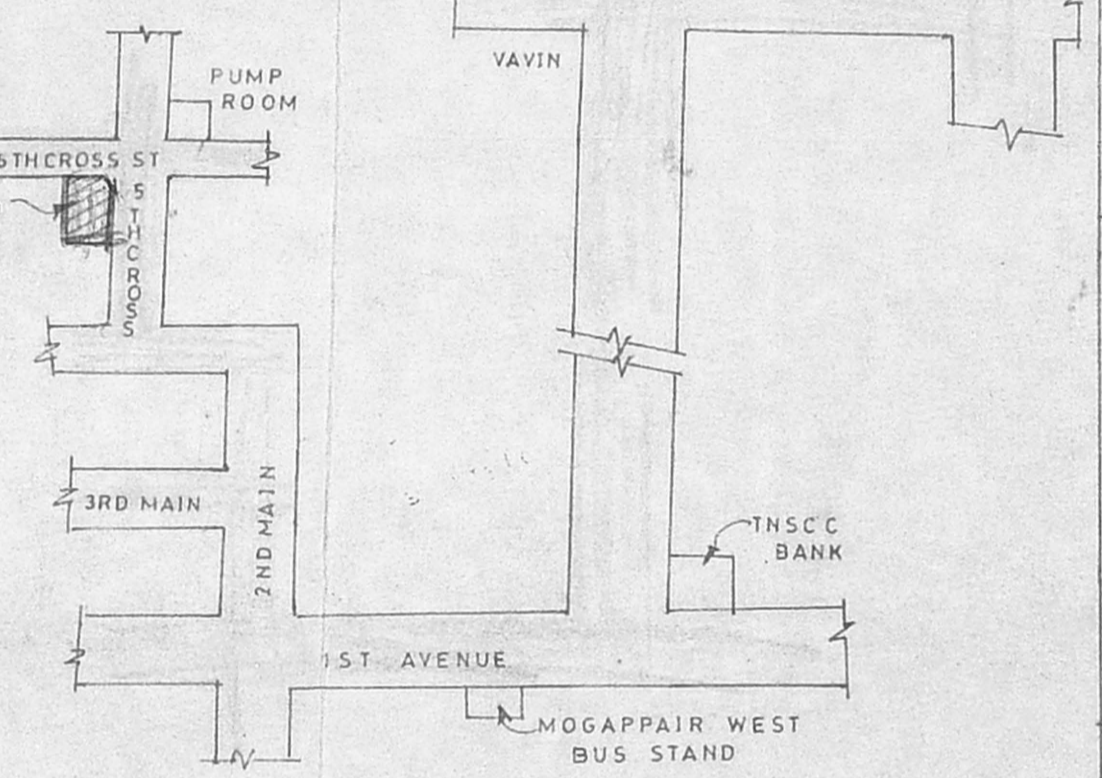

KEY PLAN

N.T.S

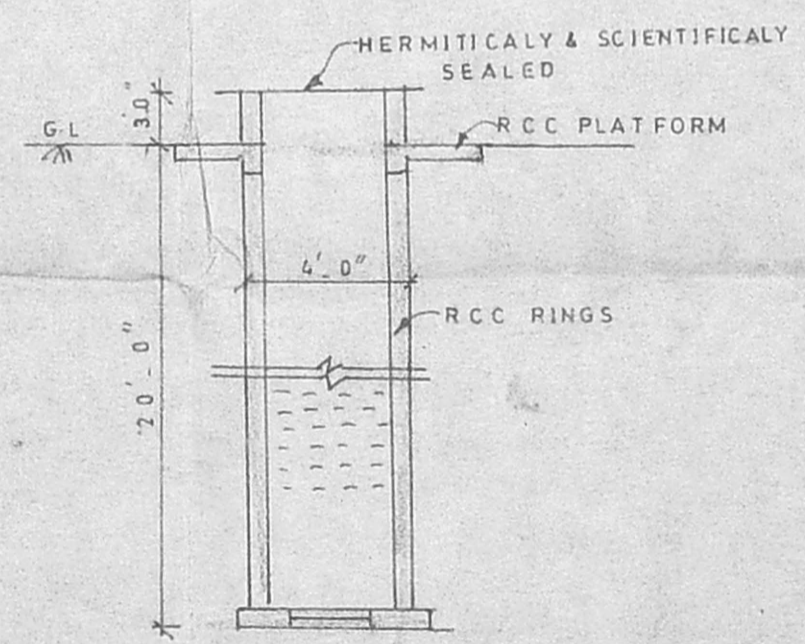

DETAIL OF WELL SECTION



SPECIFICATION

FOUNDATION RCC COL FOUNDATION OVER PCC 1:5:10  
 FLOORING OVER PCC 1:4:8 WITH MOSAIC TILES  
 W COURSE BK JELLY LAID WITH LIME MORTAR 1:4 WITH TWO LAYERS OF PRESSED TILES  
 S.STRUCTURE B.K. IN CM 1:5  
 ROOF RCC 1:2:4 4 1/2 THICK

JOINERY

D DOOR	3'-0" x 7'-0"	900 x 213
D1 DOOR	2'-6" x 7'-0"	276 x 213
W WINDOW	4'-0" x 4'-0"	1.22 x 1.22
W1 WINDOW	3'-0" x 4'-0"	.90 x 1.22
V VENTILATOR	2'-0" x 2'-6"	.60 x .76

AREA STATEMENT

	SQFT	SQ. M
PLOT AREA	1498	139.17
GROUND FLOOR	465	43.2
PLOT COVERAGE	31%	
F.S.I	0.31	

COLOUR INDEX

PROPOSED	
BOUNDARY	
ROAD	

THE PLAN SHOWING THE PROPOSED AT PLOT NO, MIG 30, IN NOLAMBUR NEIGHBOUR HOOD SCHEME. S.NO-346, PART NOLAMBUR VILLAGE AMBATTUR TALUK, THIRU VALLUR DT.

SCALE : 1/8" 0" / 1:100

N. Gnanasekaran  
 (N. GNANASEKARAN)

OWNER

J. JOTHEUMAR, B.E.,  
 LICENSED SURVEYOR I CLASS  
 LICENCE No. 1192  
 CORPORATION OF CHENNAI  
 32, THANAI PERIYAR NAGAR,  
 AVANAVARAM, CHENNAI-29. ☎ 6264165

LICENSED SURVEYOR