




PLAN SHOWING THE PROPOSED BUILDING, AT PLOT NO. 44, S.NO.258/2 SWAMY NATHAN NAGAR KOTTIVAKKAM VILLAGE

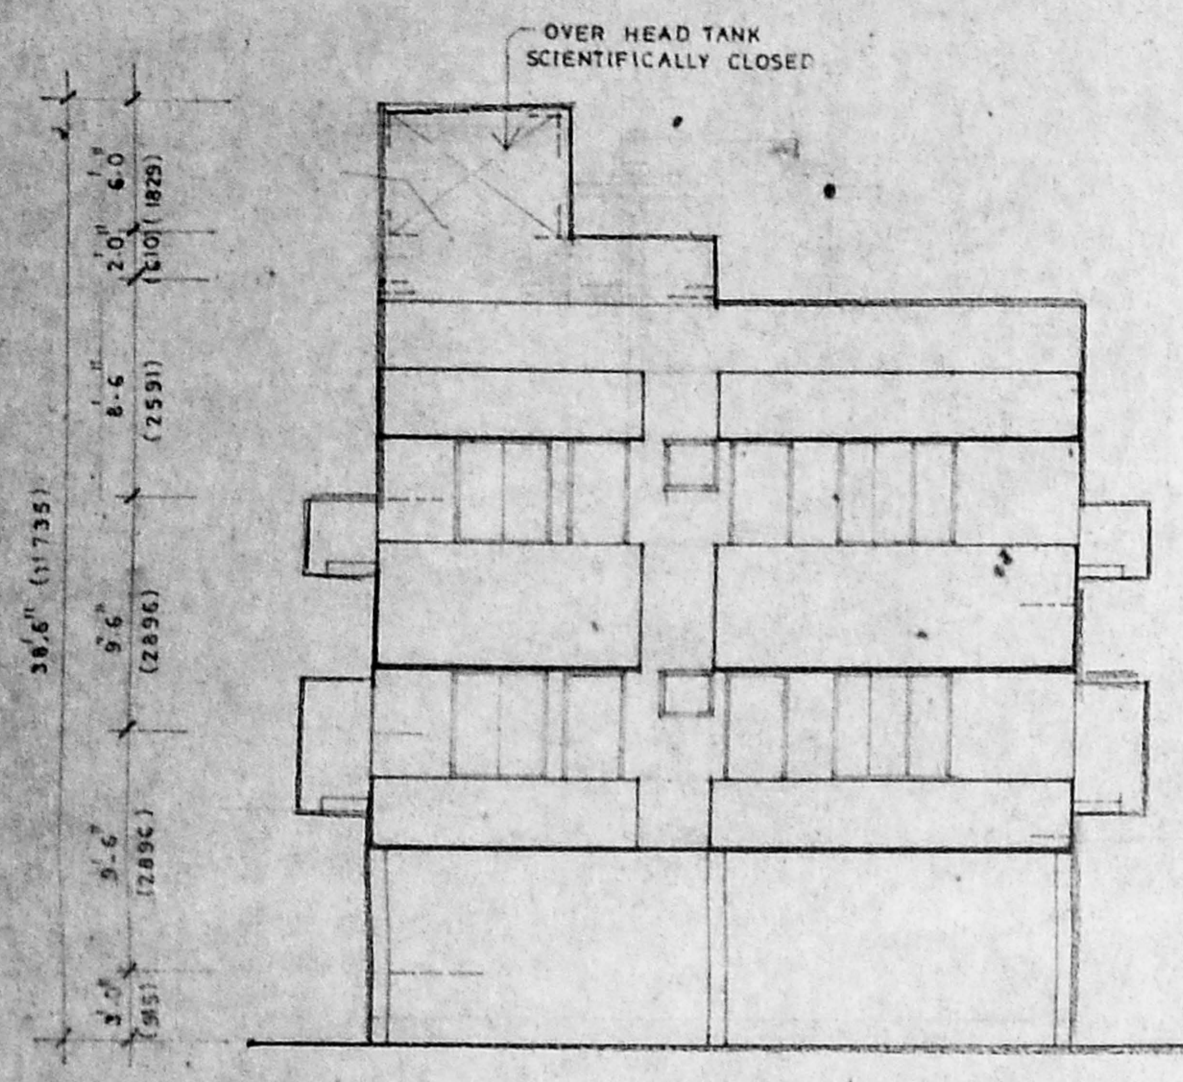


ELEVATION

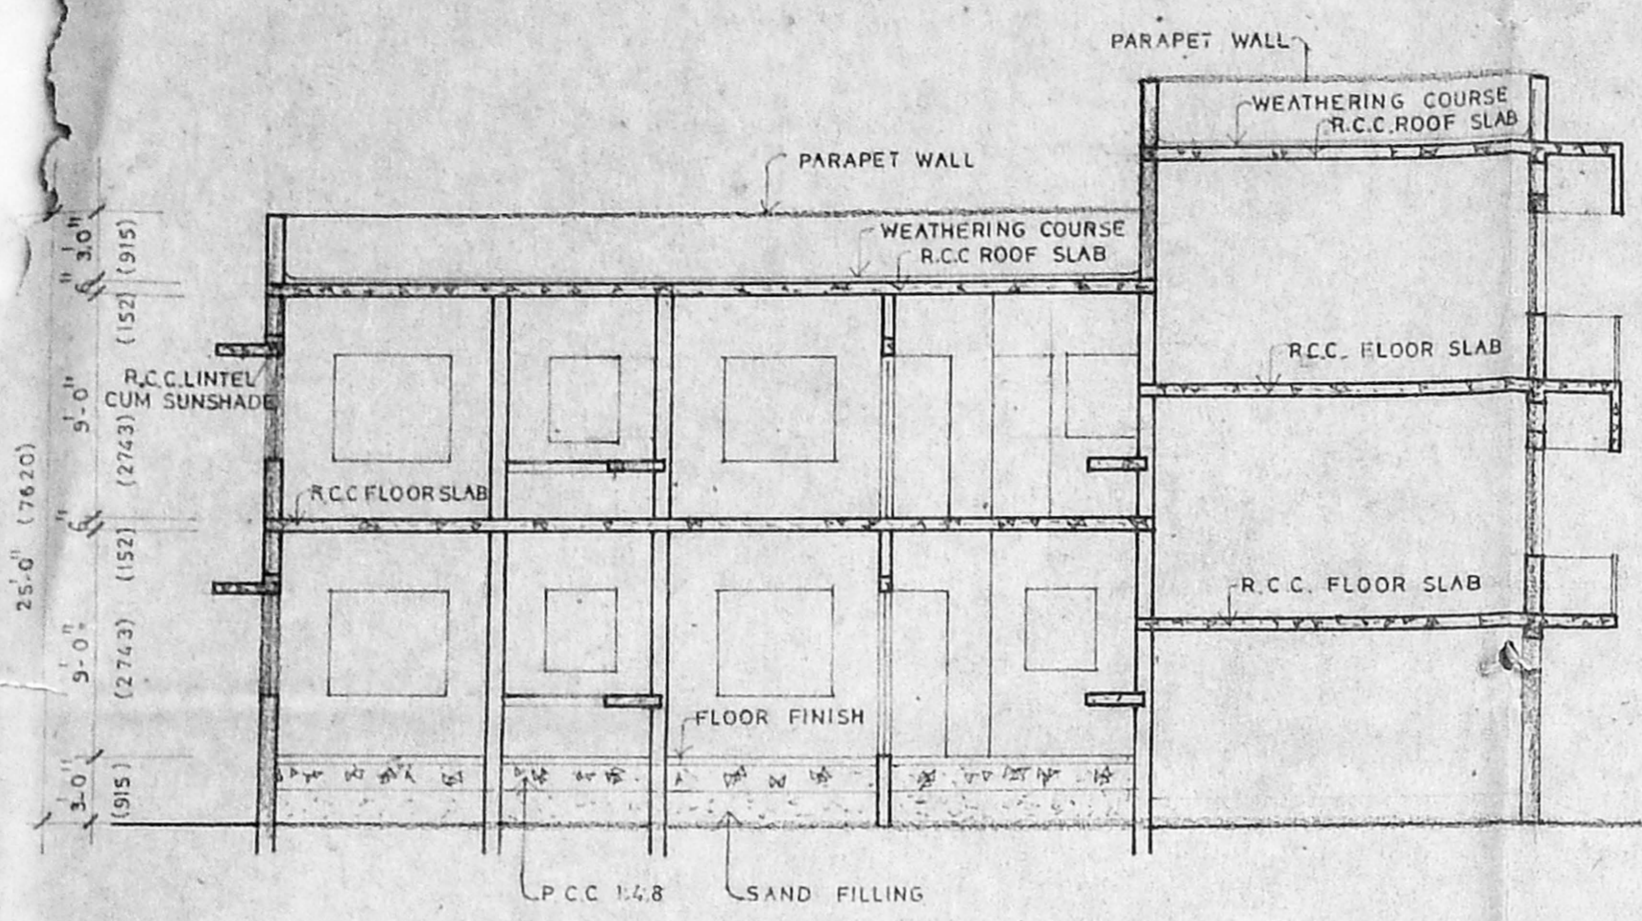


SECTION 'A-A'

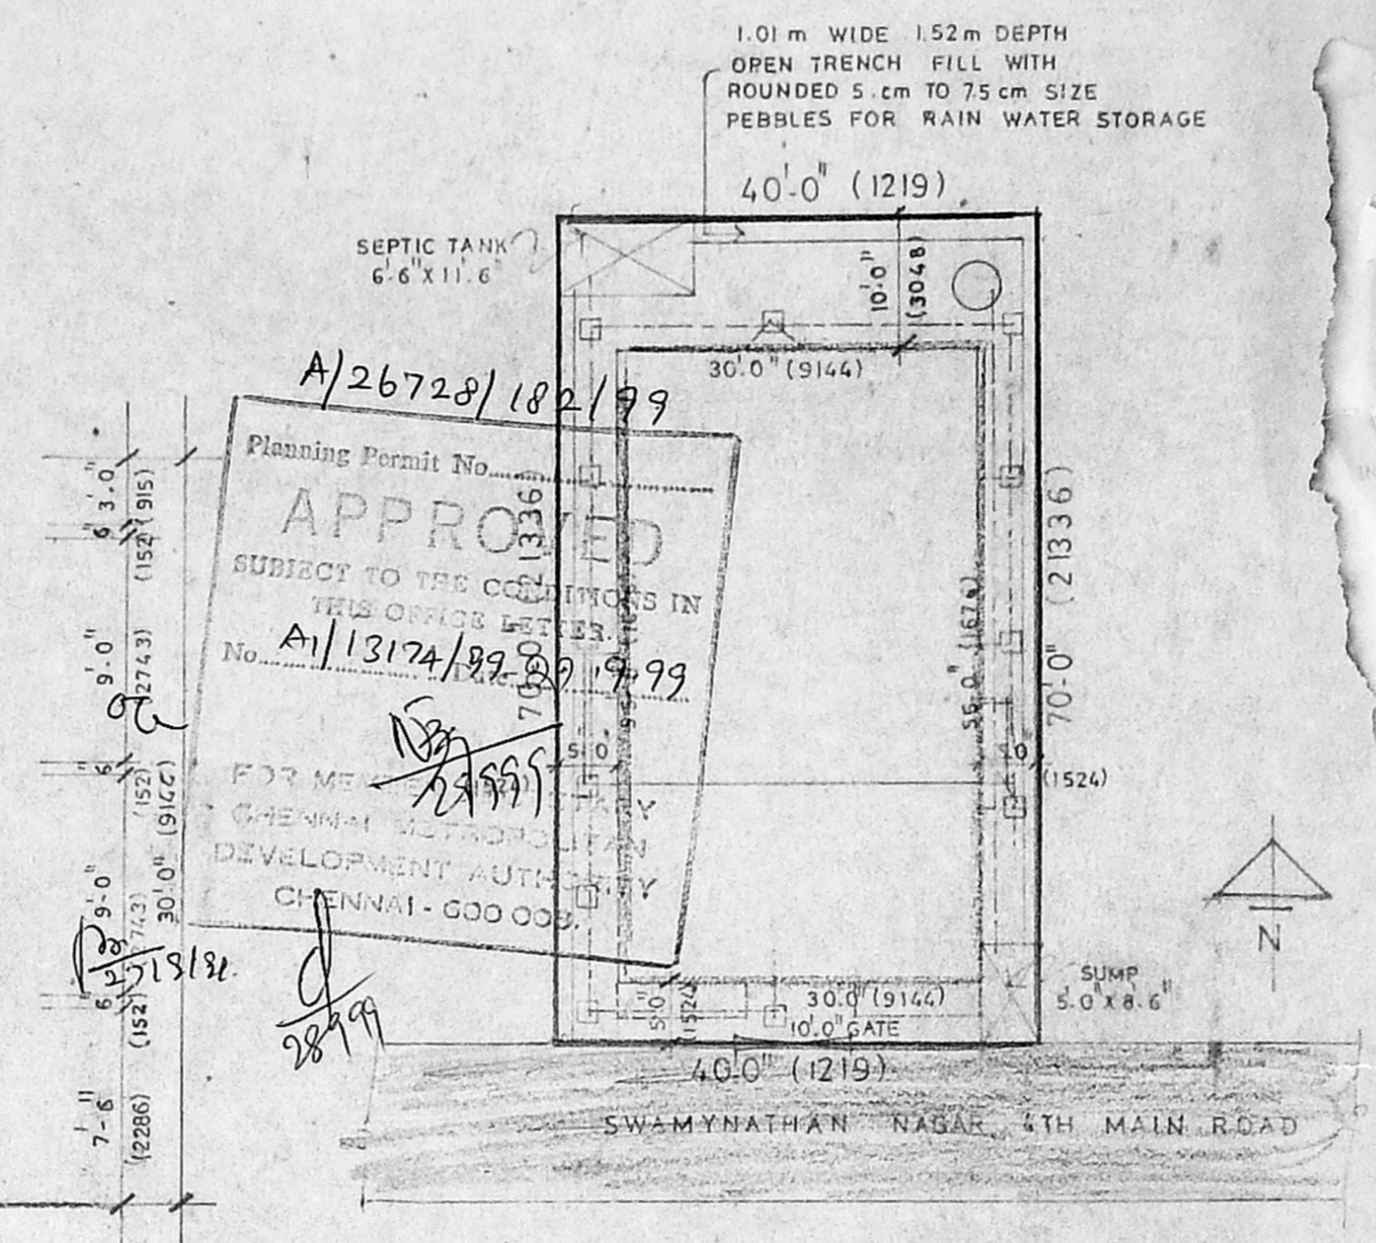

SITE PLAN

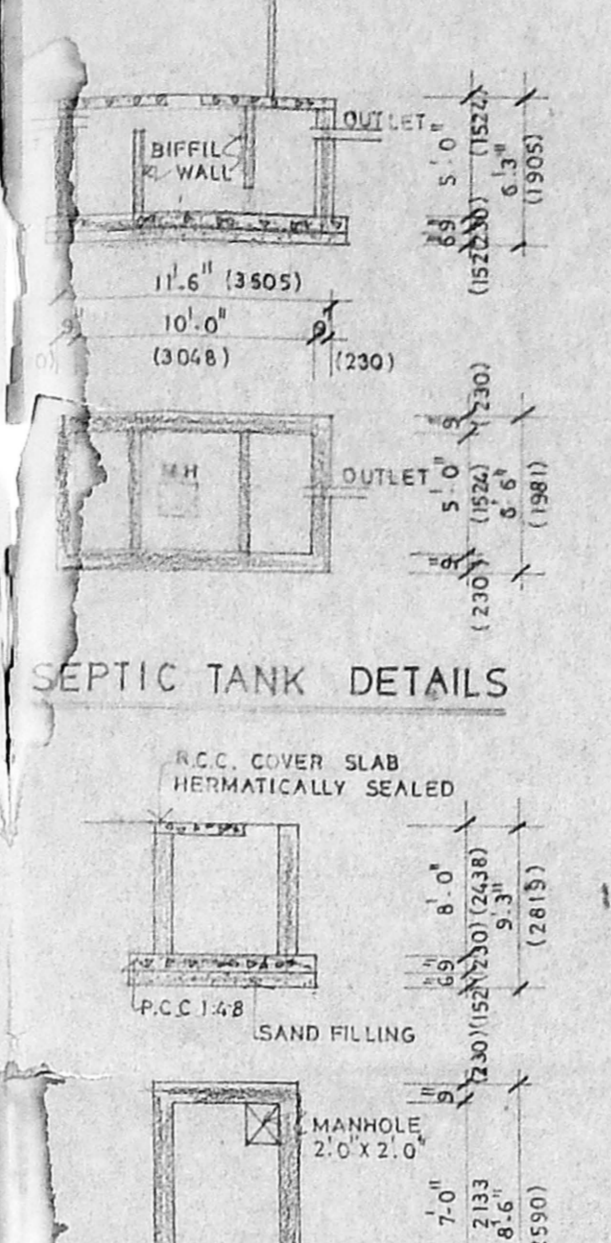

SEPTIC TANK DETAILS

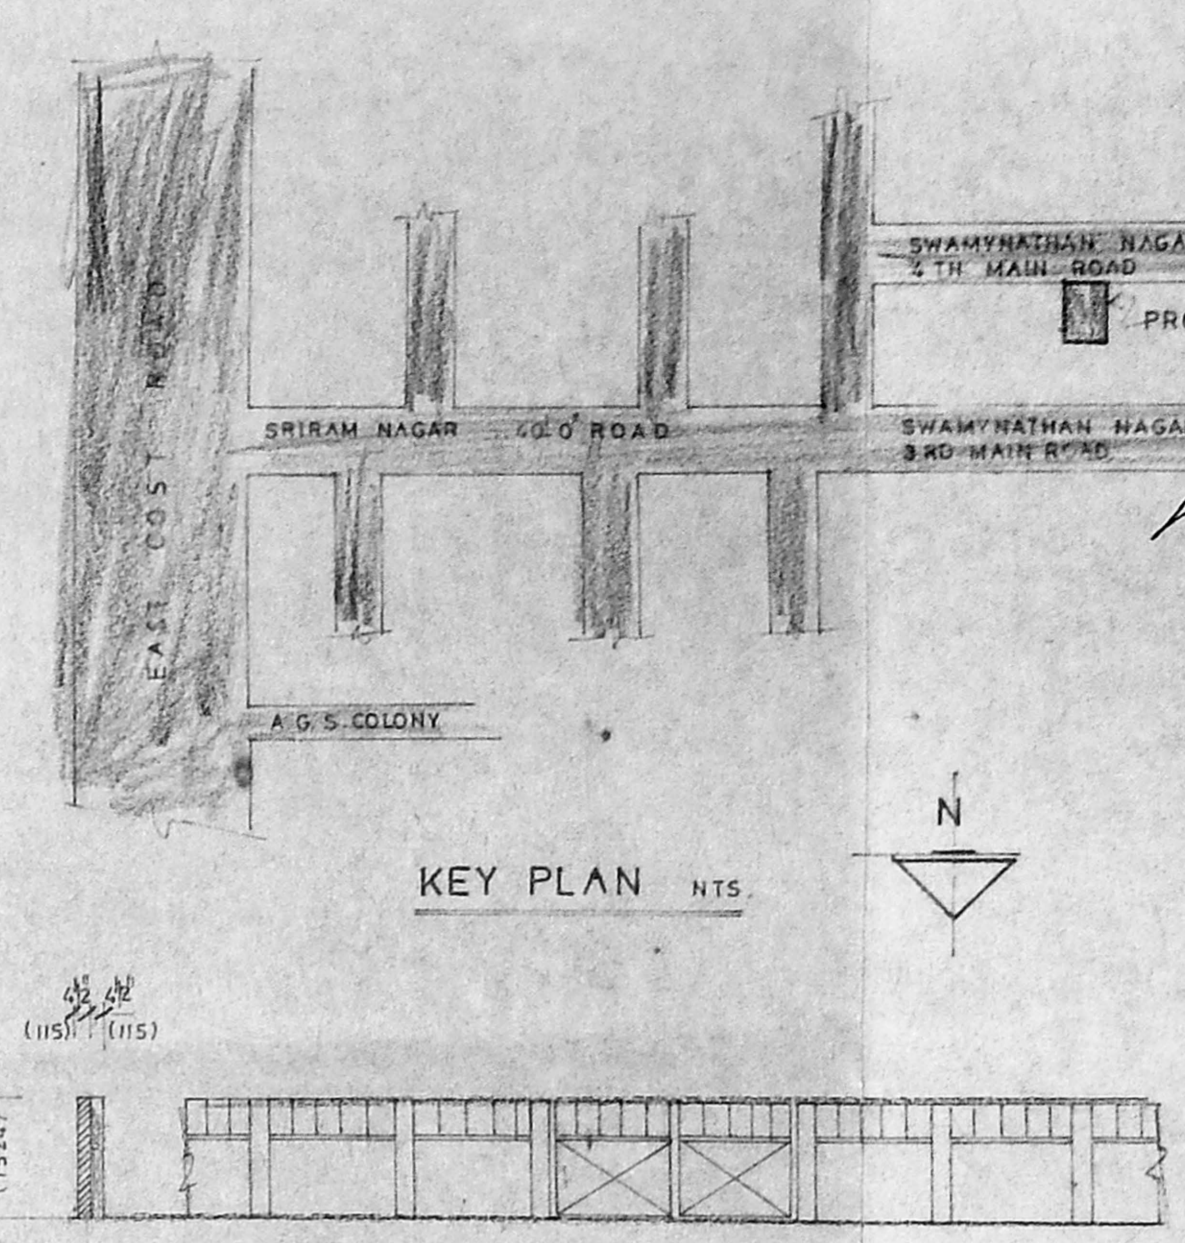

KEY PLAN HTS

DUMP DETAILS

COMPOUND WALL & GATE DETAILS

SPECIFICATION
 FOUNDATION IN CC 1:4:8 MIX USING 40mm BLUE METAL WITH SAND BED OF 6" THICK ALL RCC WORKS IN CC 1:2:4 MIX USING SUITABLE REIN FOR CEMENT MASONRY WORK WITH STOCK BRICK IN CM 1:3 MIX PLASTERING THE CEILING IN 1:3 MIX WALLS AND JOINERY ARE PAINTED WITH GOOD PAINTS WOOD WORK ARE USED WELL SEASONED WORK WEATHERING COURSE TO BE LAID 1:4 MIX

JOINERY DETAILS


MD MAIN DOOR	3'-6" x 7'-0"	11.66 x 2.131
D1 DOOR	3'-0" x 7'-0"	10.91 x 2.131
D2 DOOR	2'-6" x 7'-0"	10.75 x 2.431
W1 WINDOW	5'-0" x 4'-6"	11.51 x 1.371
W2 WINDOW	4'-0" x 4'-6"	11.21 x 1.371
W3 WINDOW	3'-0" x 3'-6"	10.91 x 1.061
V VENTILATOR	3'-0" x 2'-0"	10.91 x 0.601

AREA DETAILS


PLOT AREA	2800.00 SFT	260.22 SMT
GROUND FLOOR	1728.00	160.53
FIRST FLOOR	1783.12	165.72
TOTAL	3511.12	326.31
PLOT COVERAGE	63.66%	
F.S.I.	1.25	

COLOR INDEX


PROPOSED	[Symbol]
ROAD	[Symbol]
BOUNDARY	[Symbol]
SEWER LINE	[Symbol]

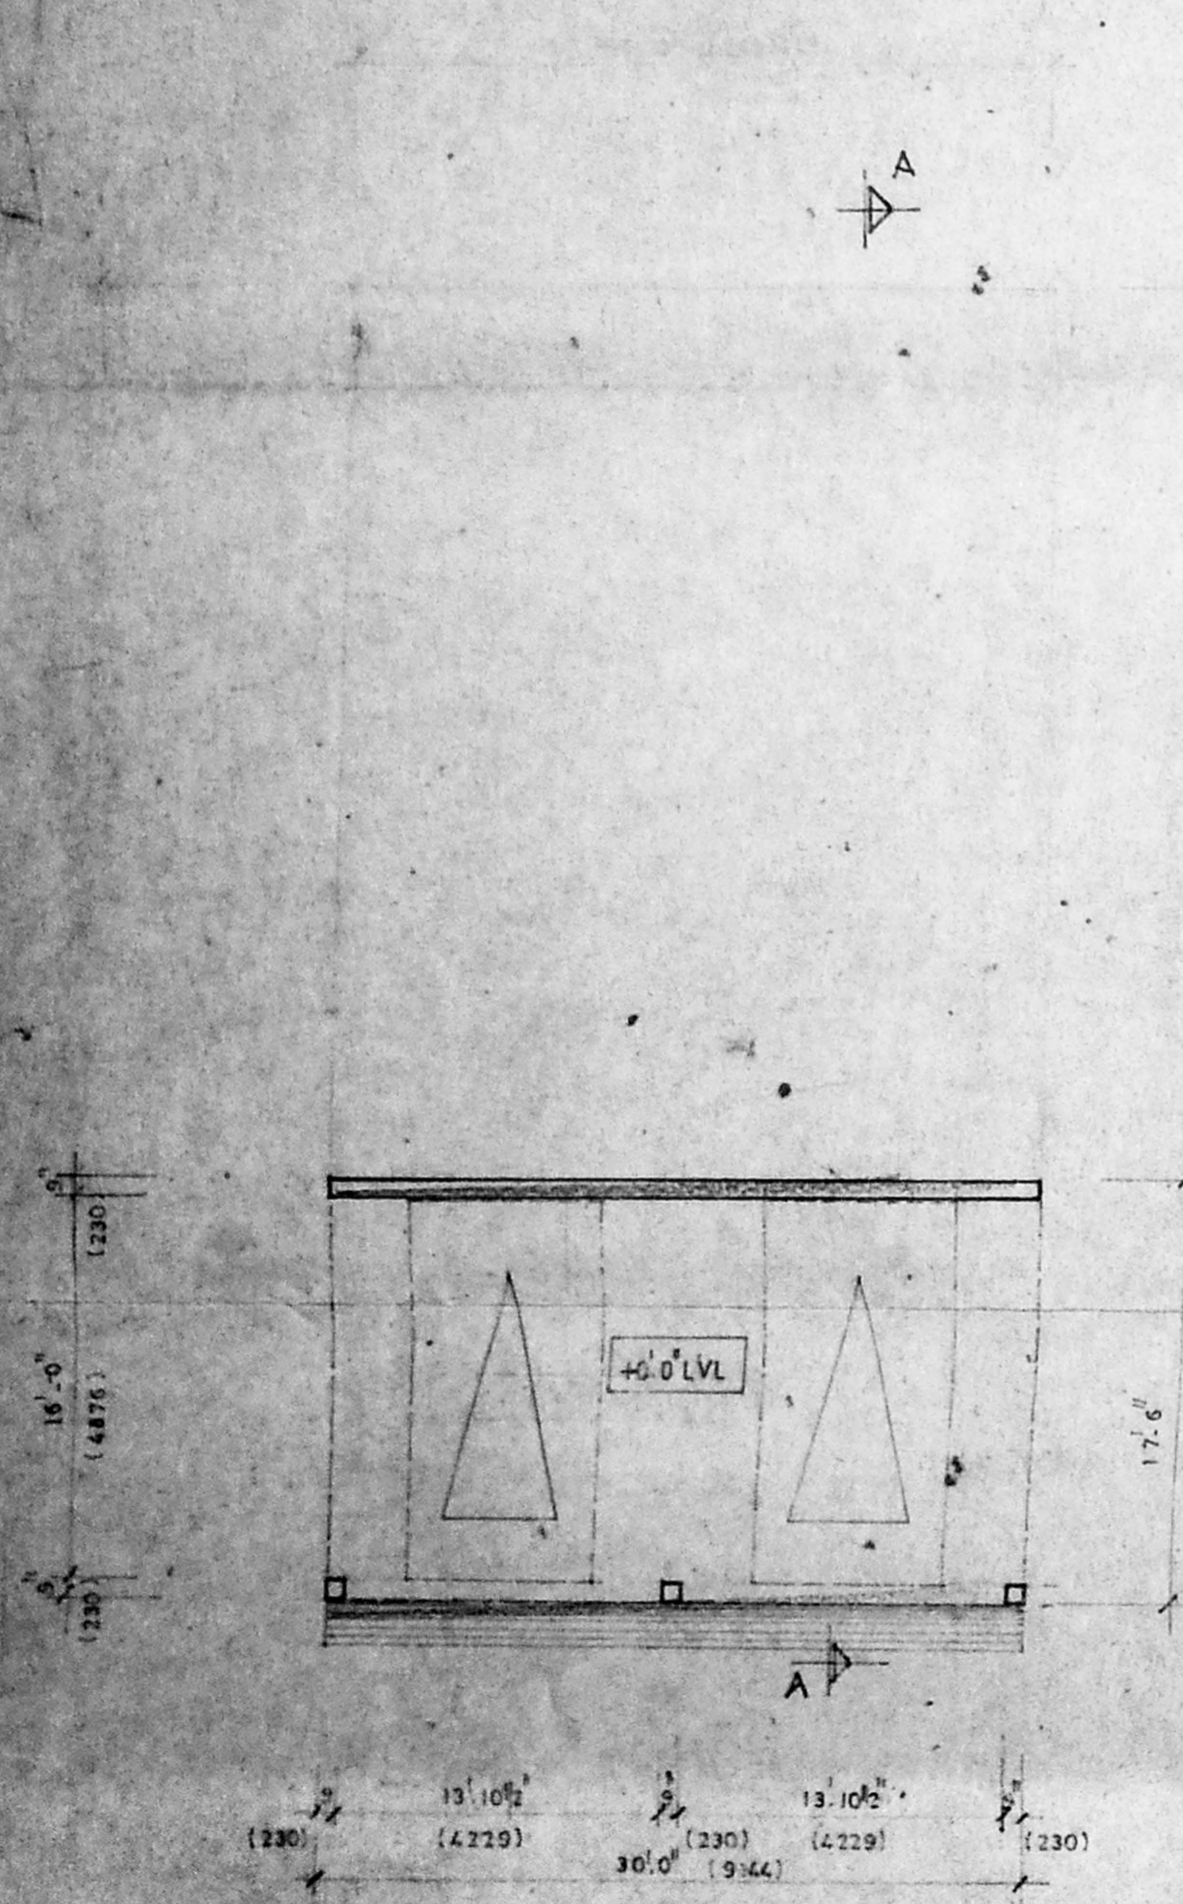


STILT PARKING

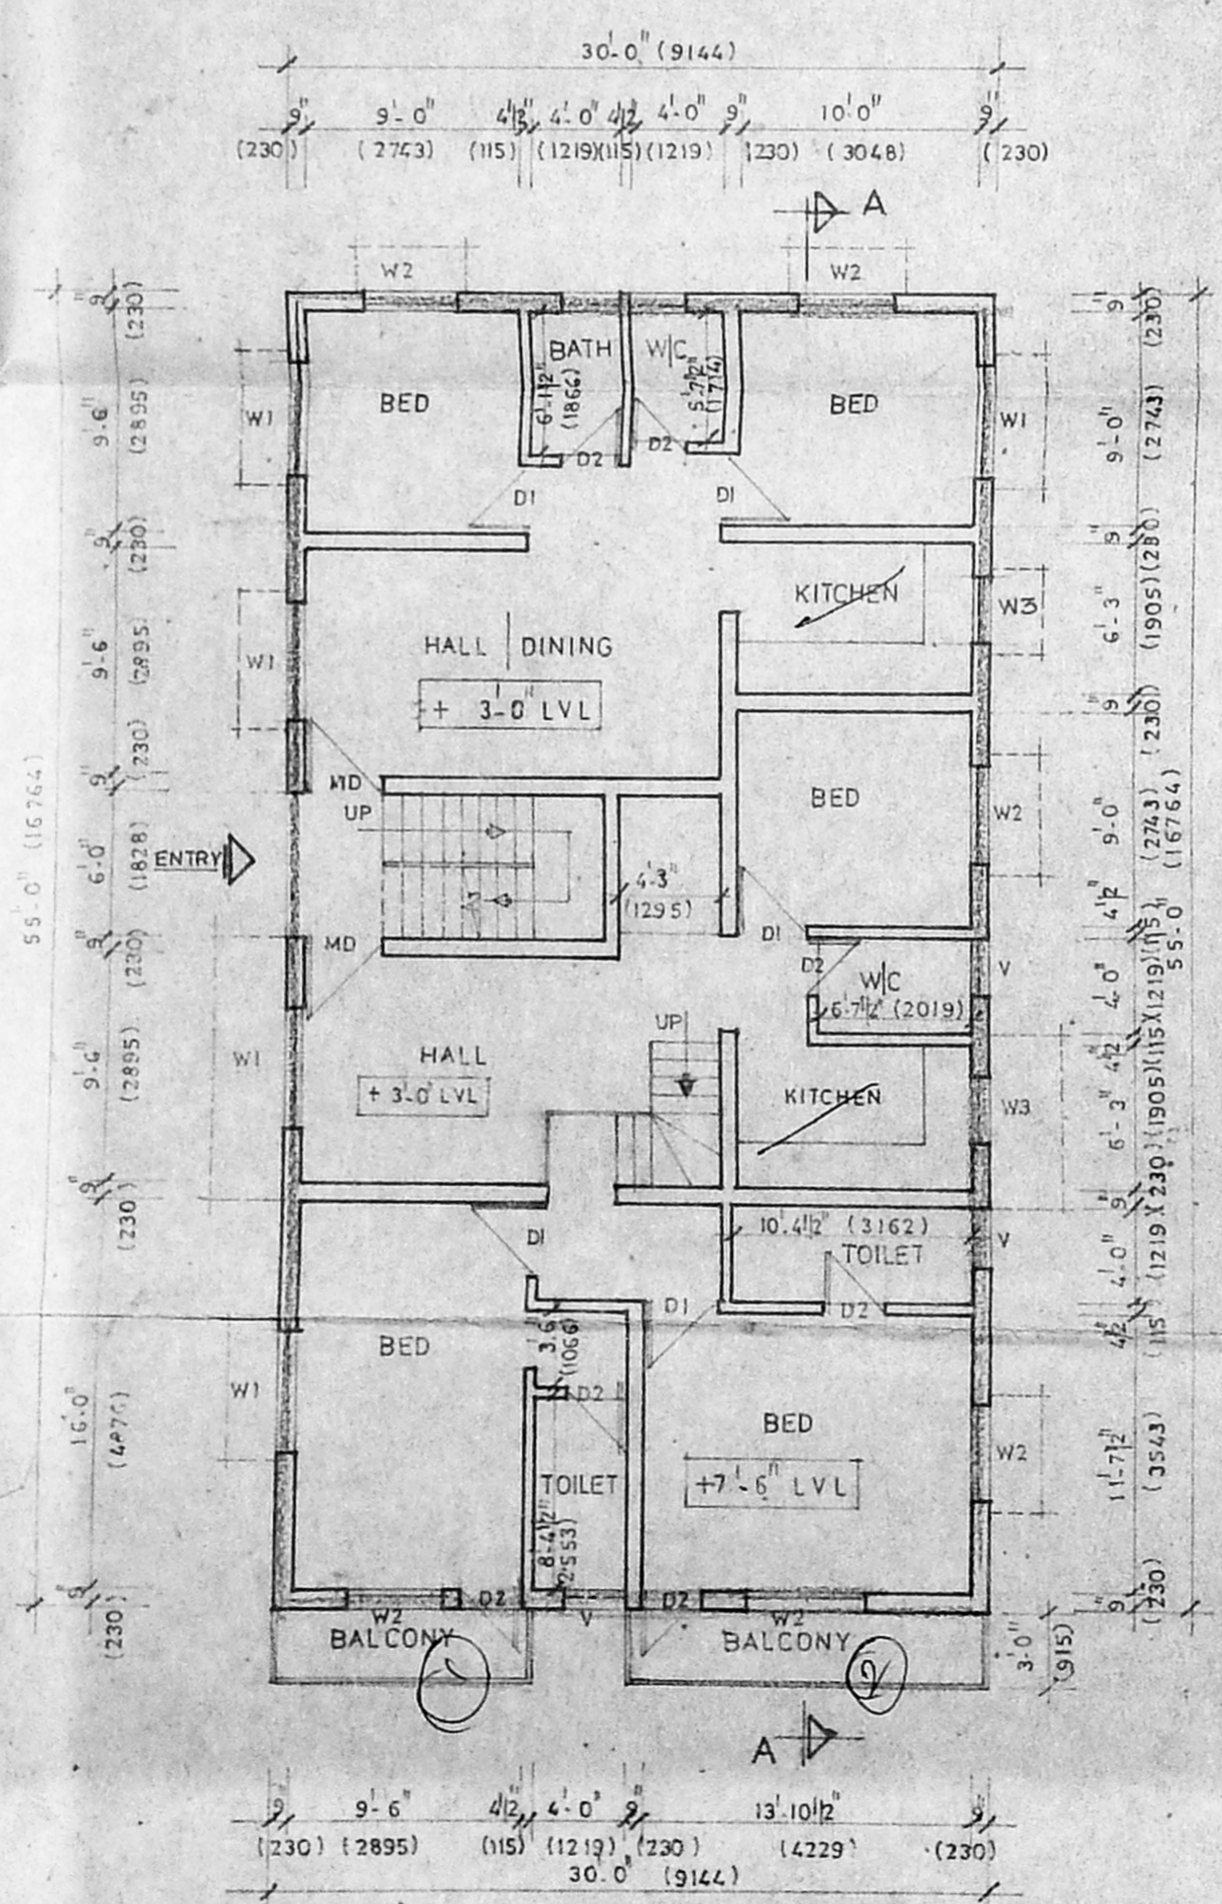


GROUND FLOOR PLAN

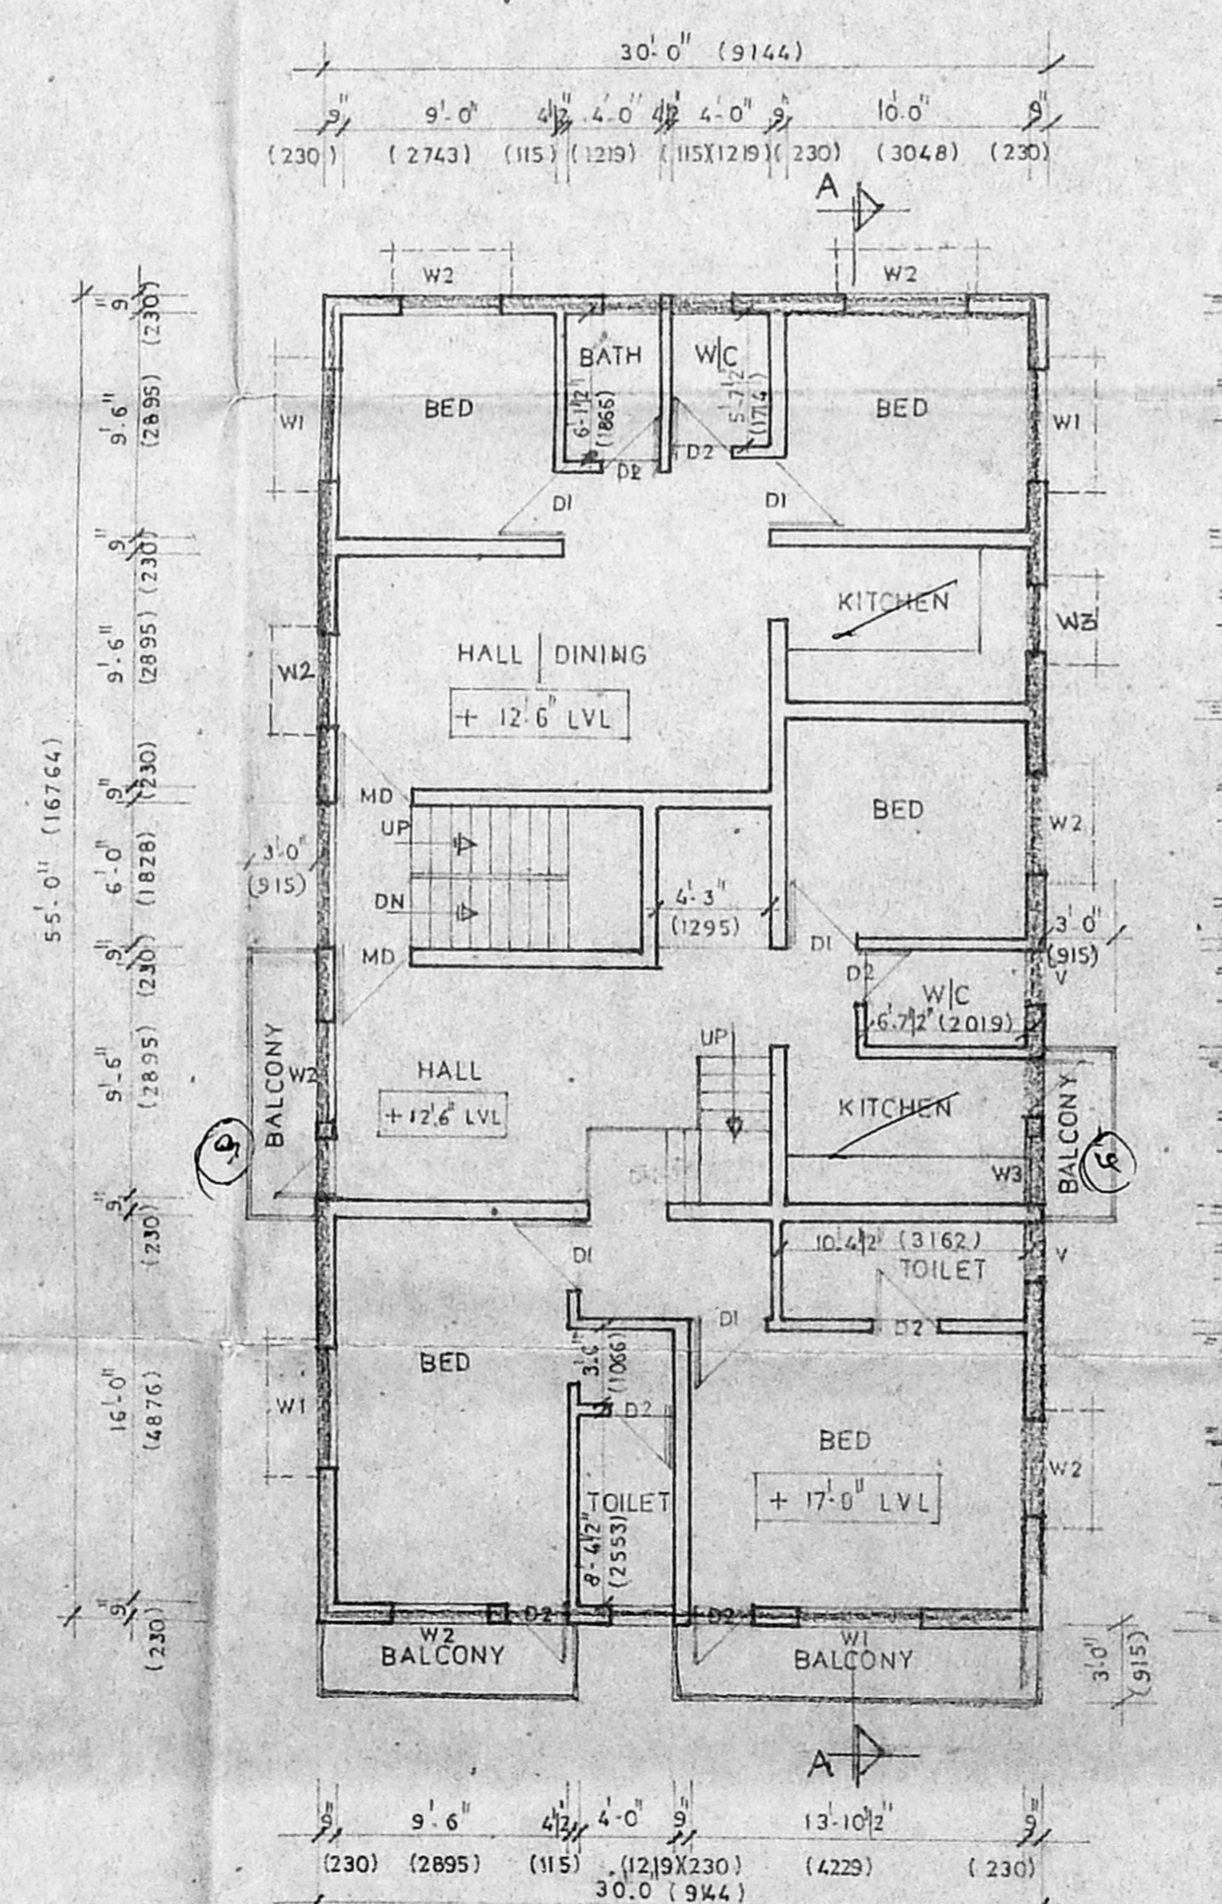

FIRST FLOOR PLAN

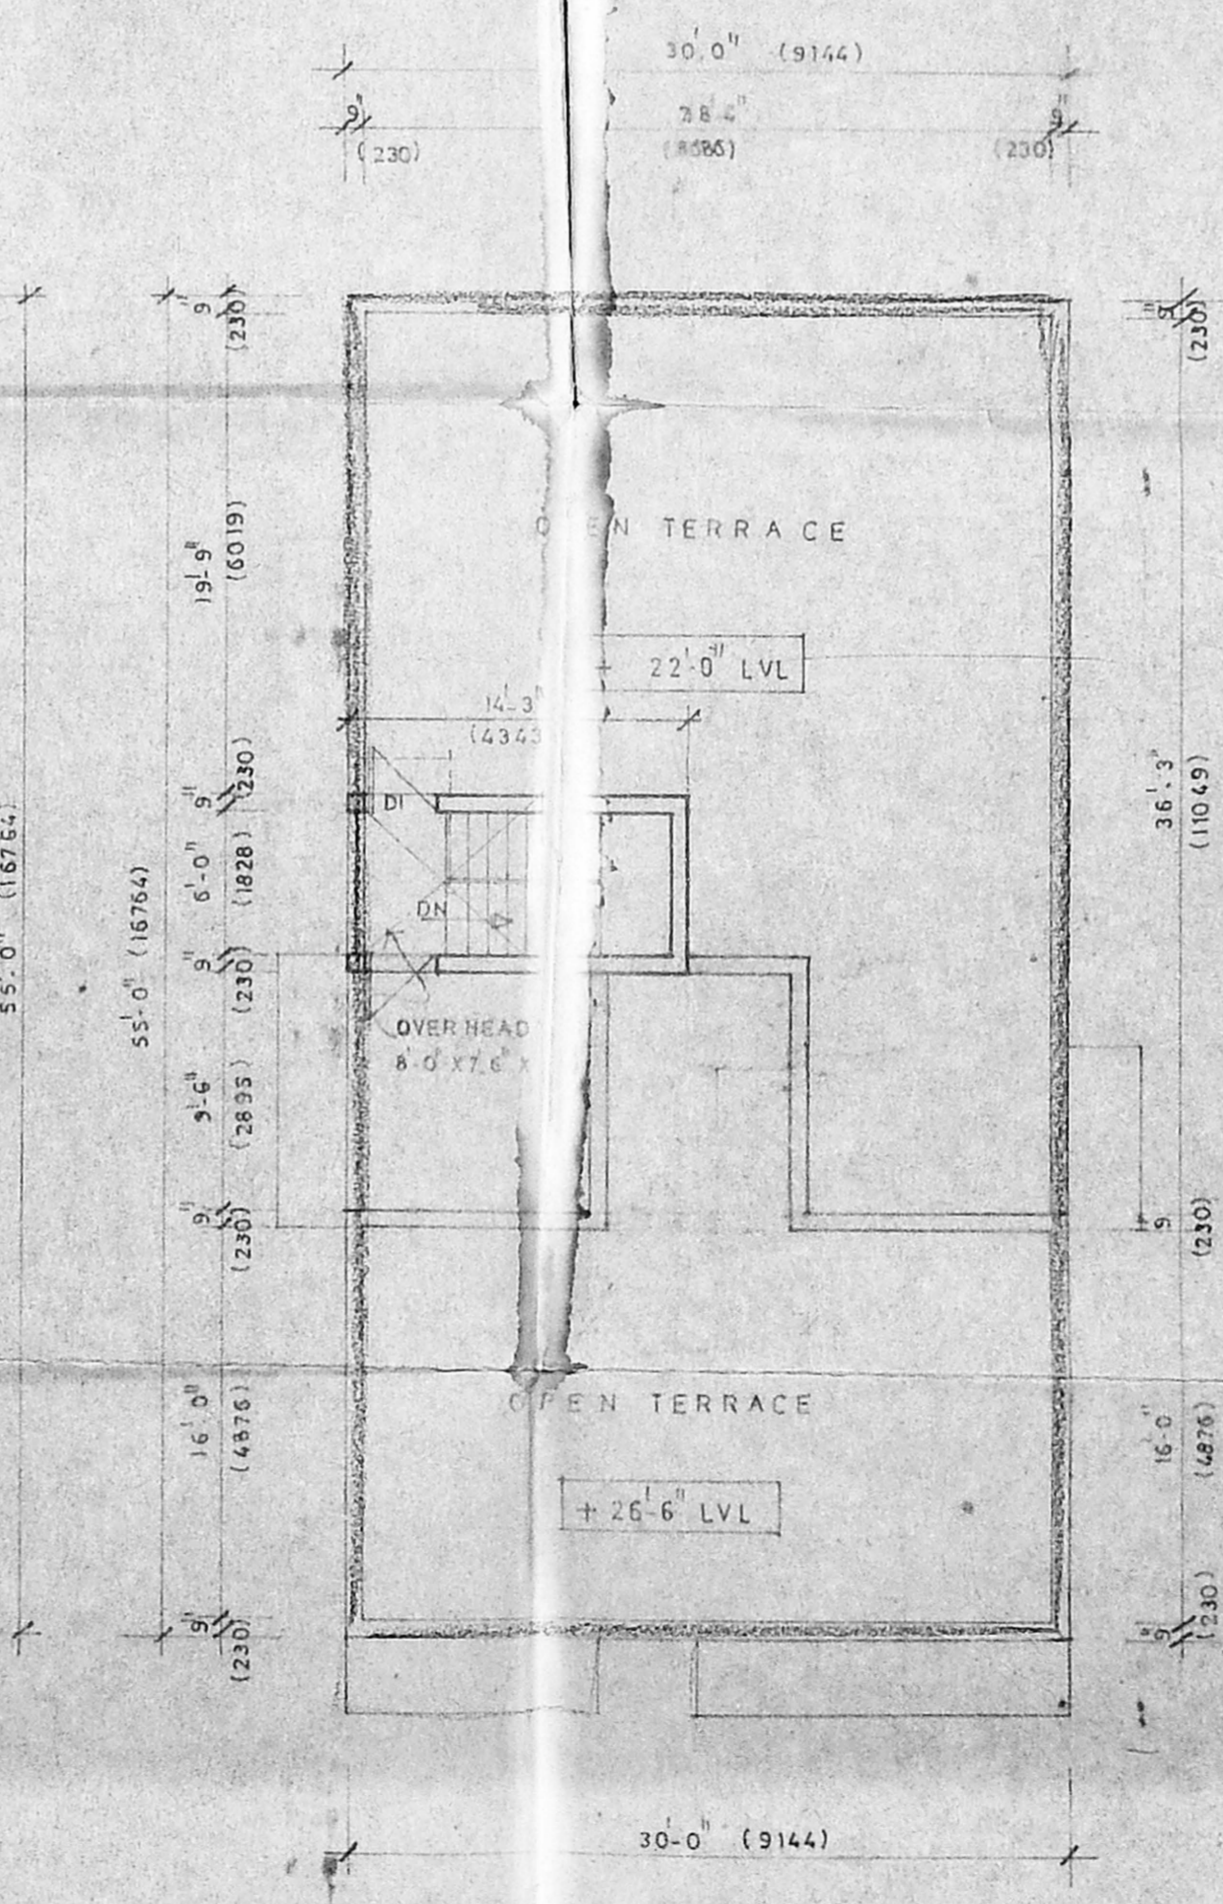

TERRACE FLOOR PLAN

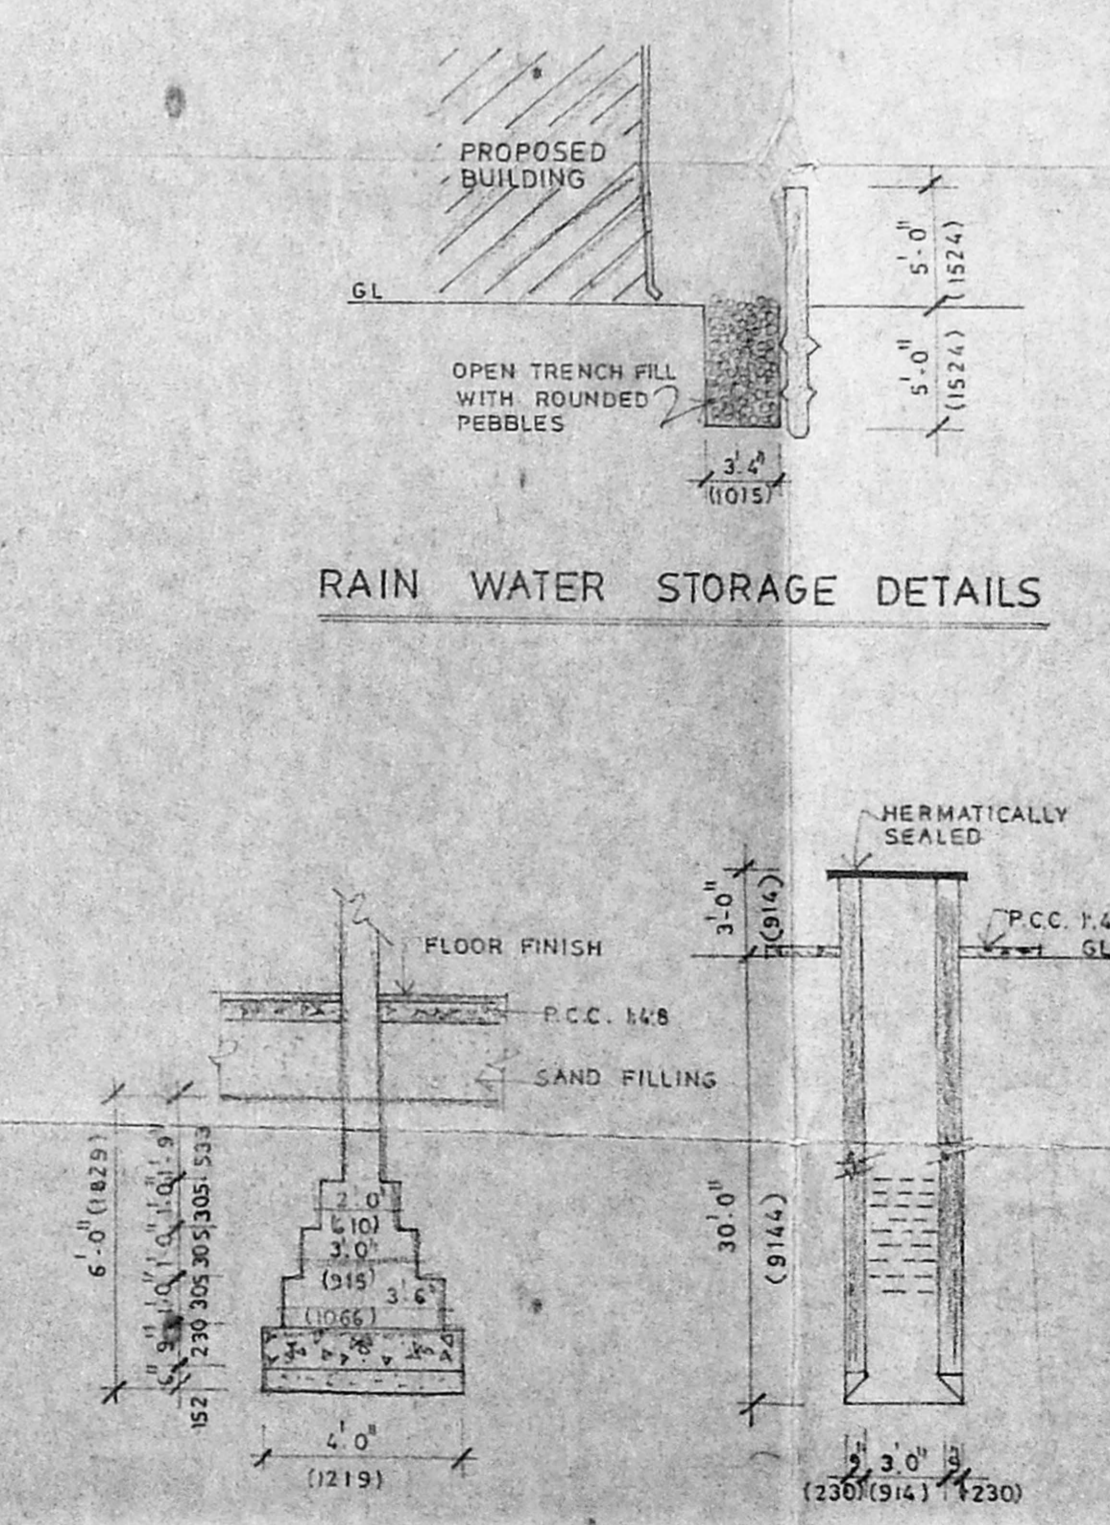

RAIN WATER STORAGE DETAILS

FOUNDATION DETAILS
SCALE: 1:4.0

WELL DETAILS

OWNER
 K. JAMAL MOHIDEEN BARCH, A.I.A.
 32, KRISHNASWAMY AVENUE,
 LUZ, CHENNAI - 600 004,
 CORPORATION OF CHENNAI - R.A.116.

LICENSED SURVEYOR