




FRONT ELEVATION
(SCALE - 1:100)

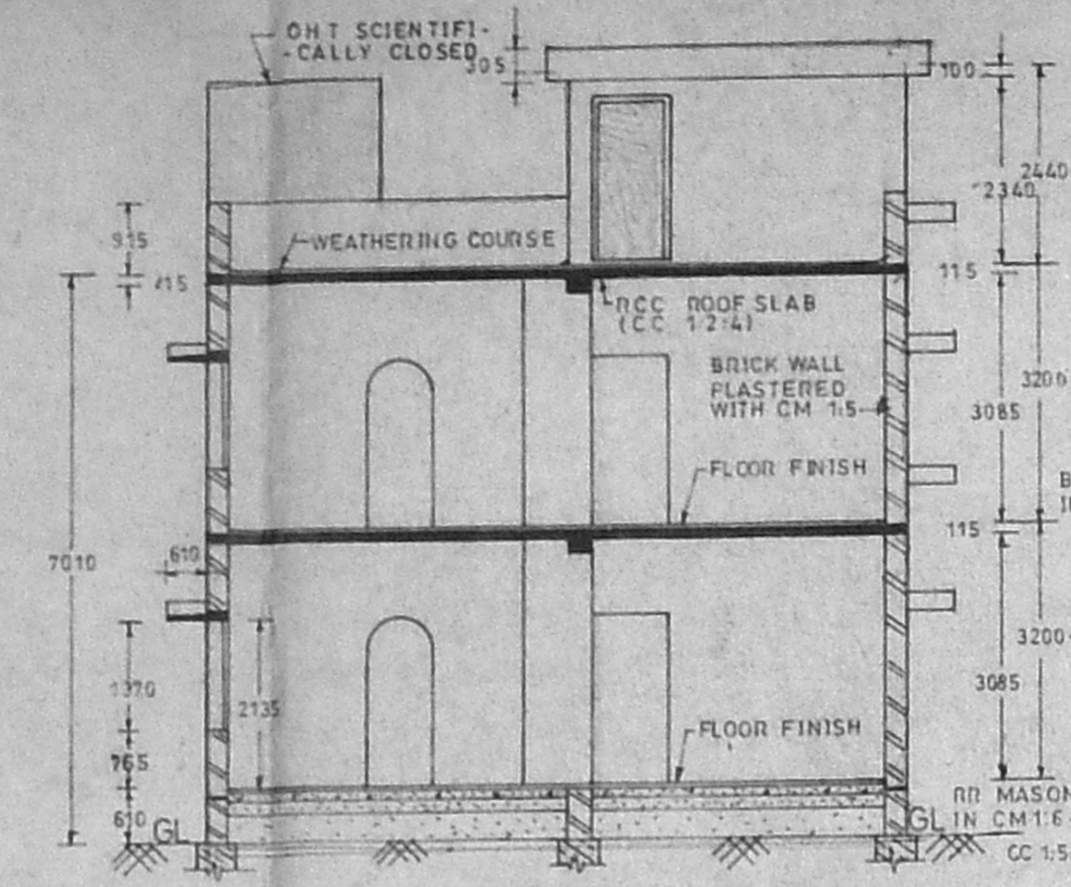


SECTION ON XX'
(SCALE - 1:100)

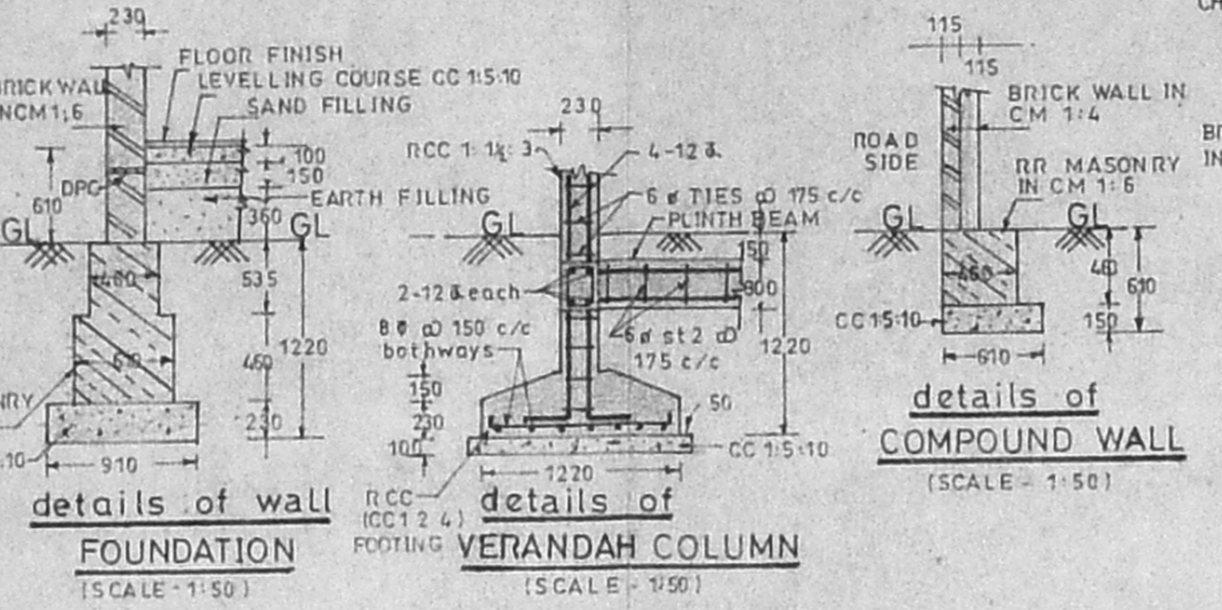


details of wall FOUNDATION (SCALE - 1:50)
details of VERANDAH COLUMN (SCALE - 1:50)

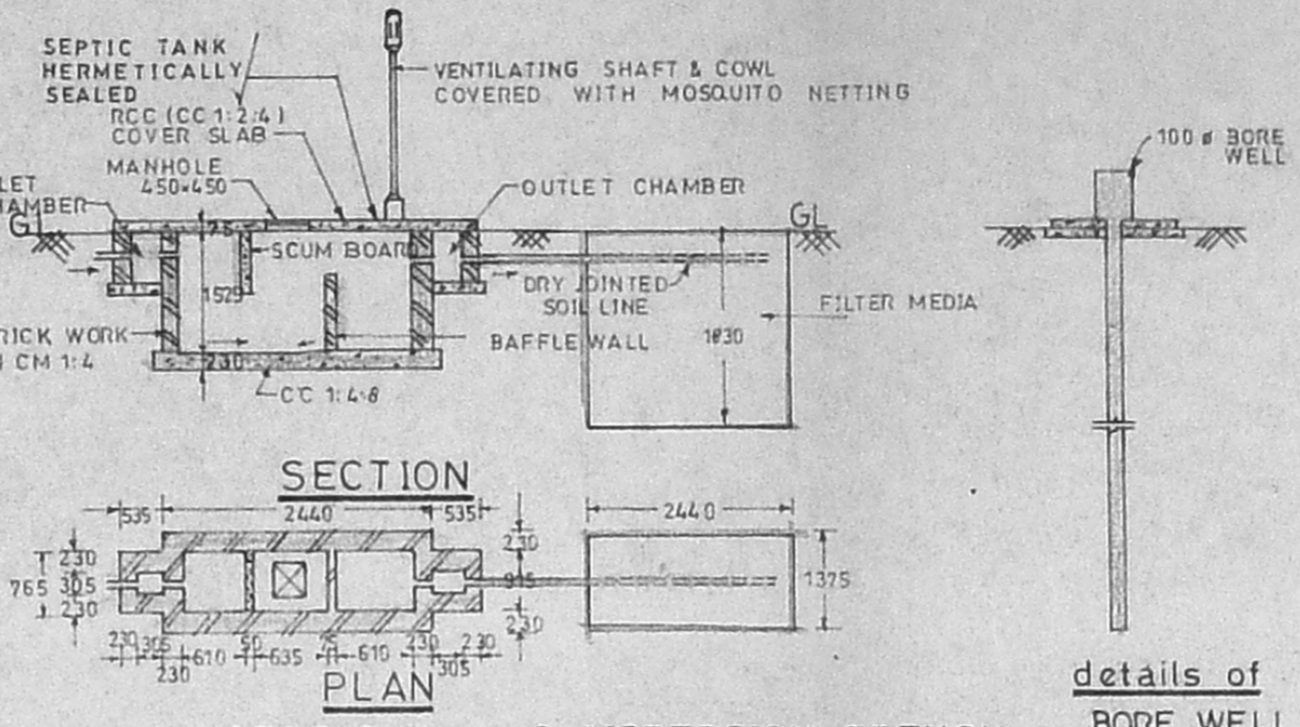


SECTION
PLAN
SEPTIC TANK & DISPERSION TRENCH
(SCALE - 1:100)

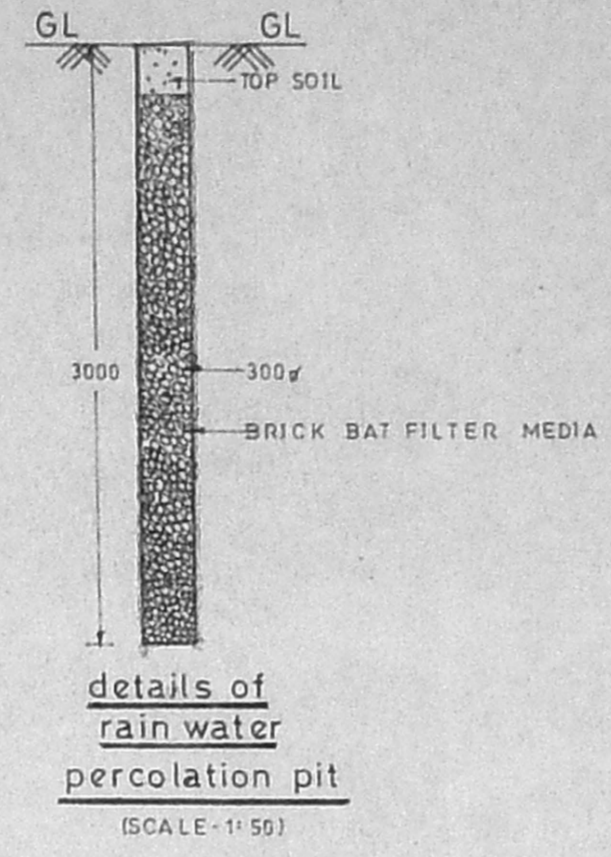


details of BORE WELL (NTS)
details of rain water percolation pit (SCALE - 1:50)

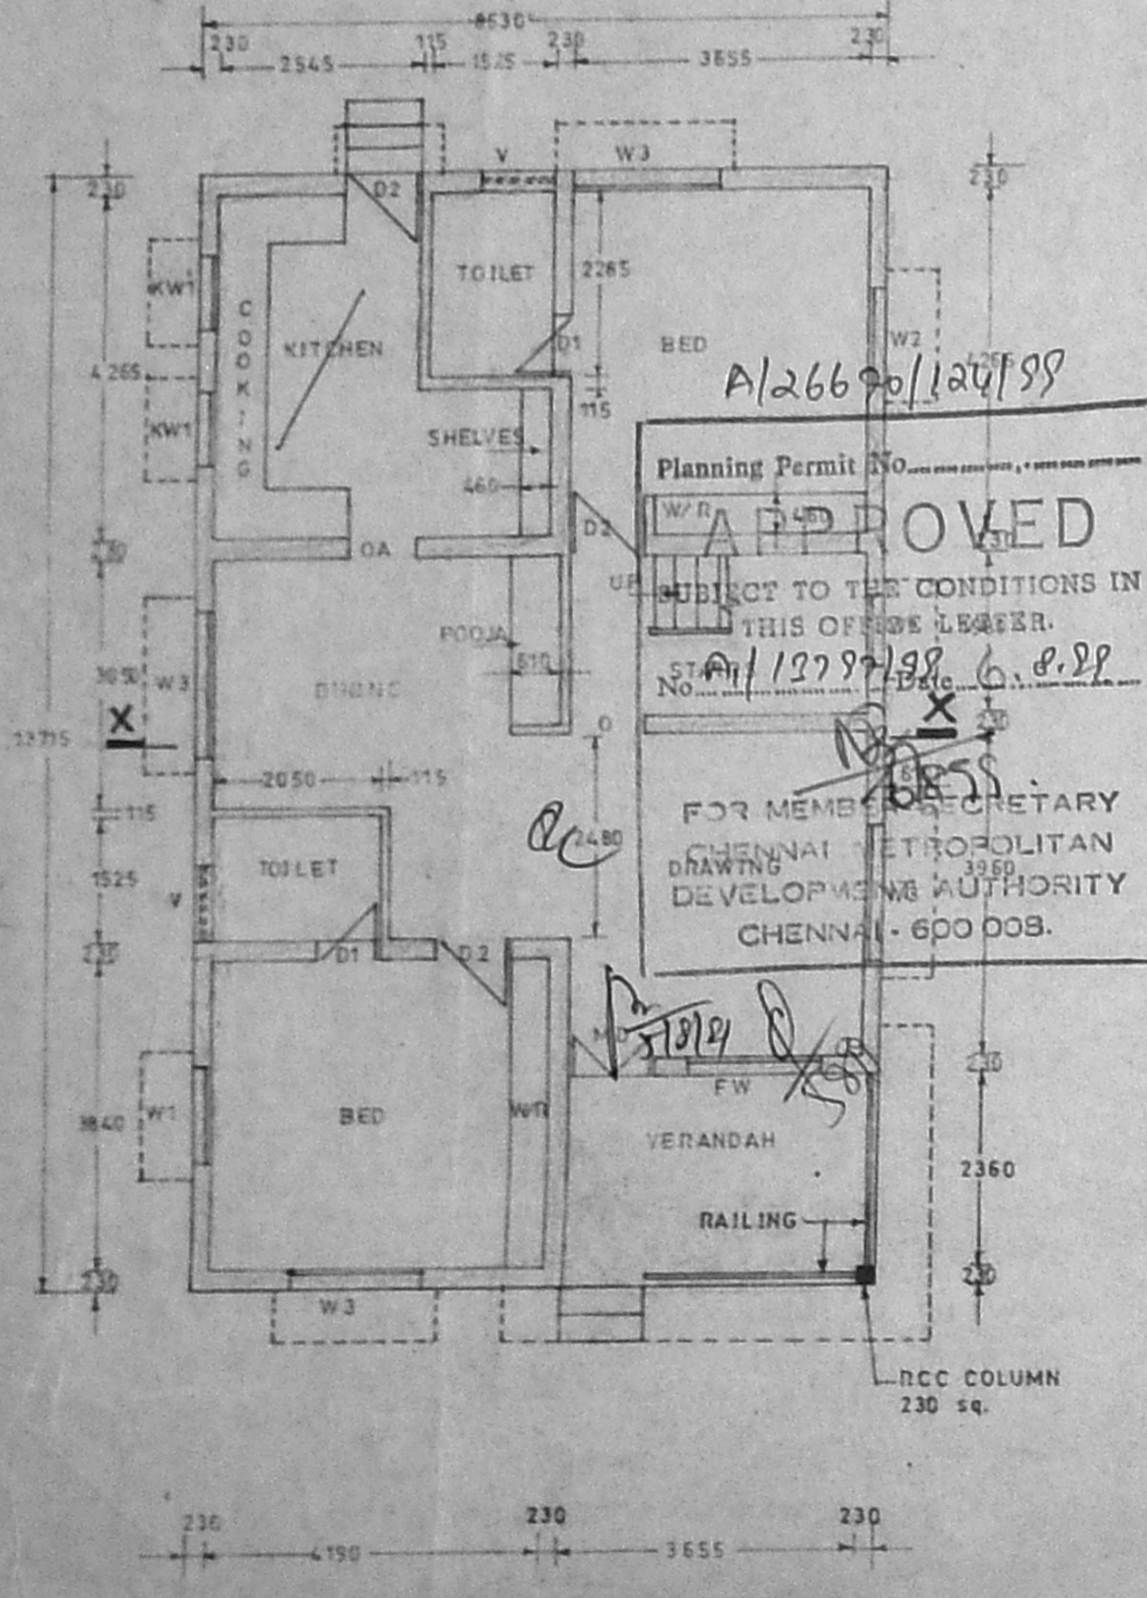


GROUND FLOOR PLAN
(SCALE - 1:100)

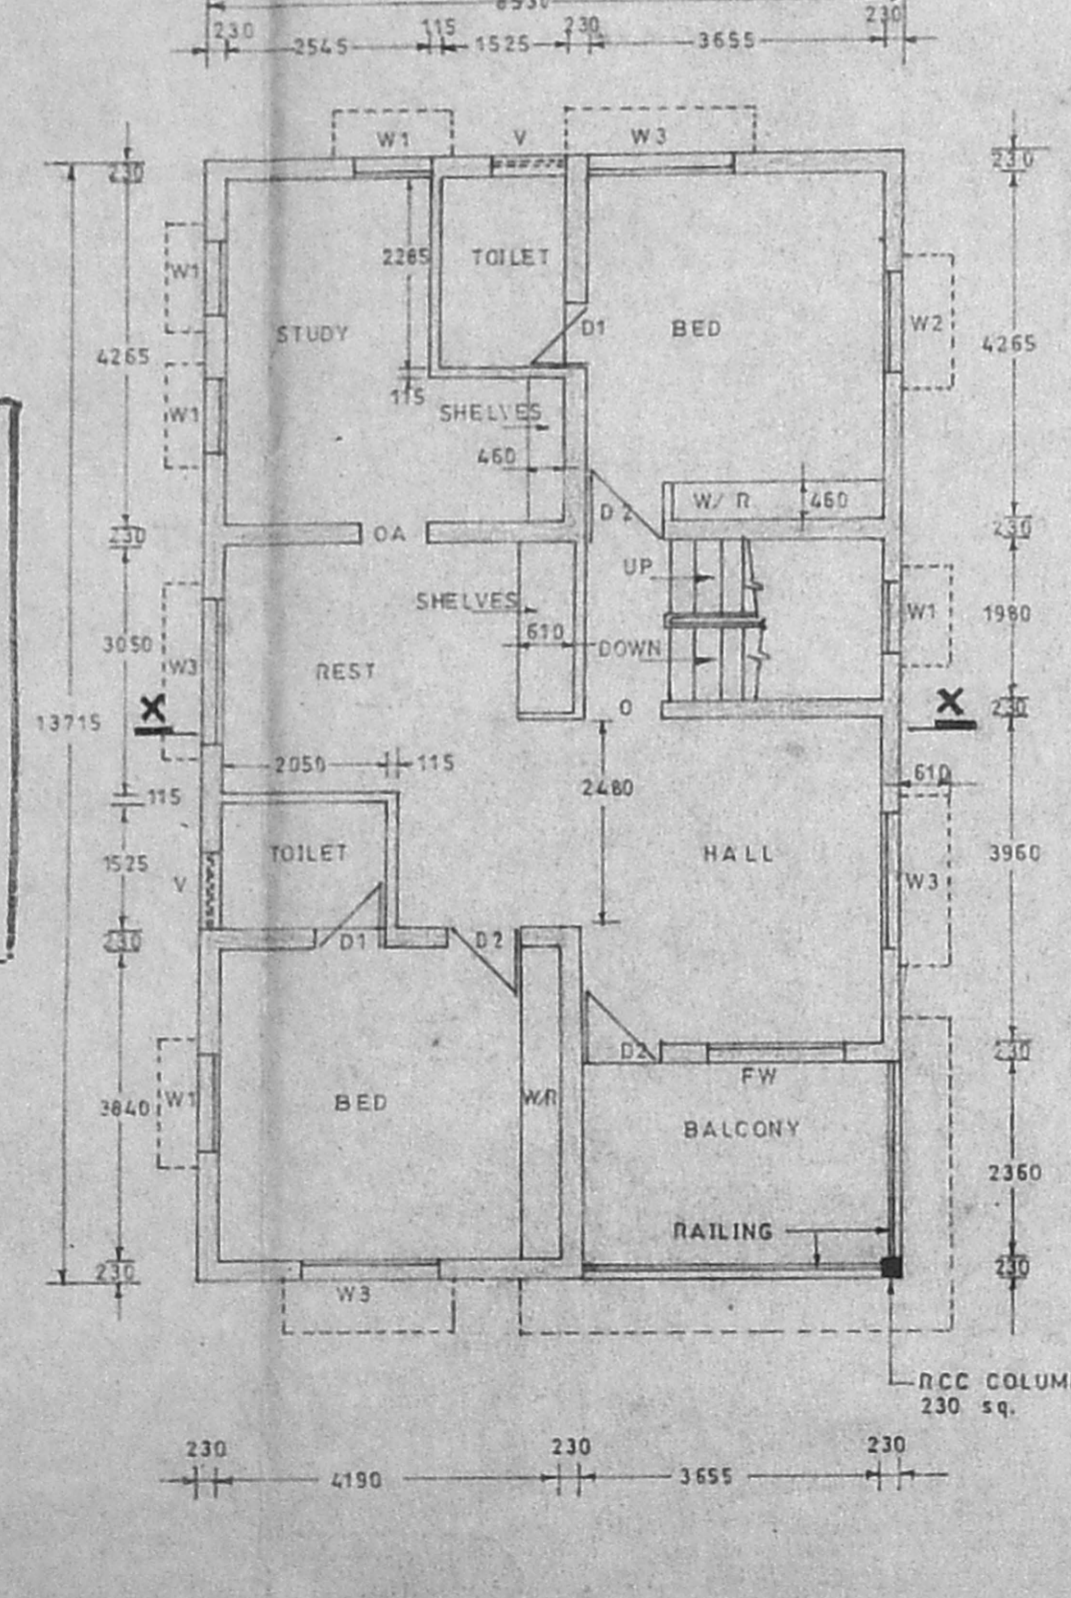


FIRST FLOOR PLAN
(SCALE - 1:100)

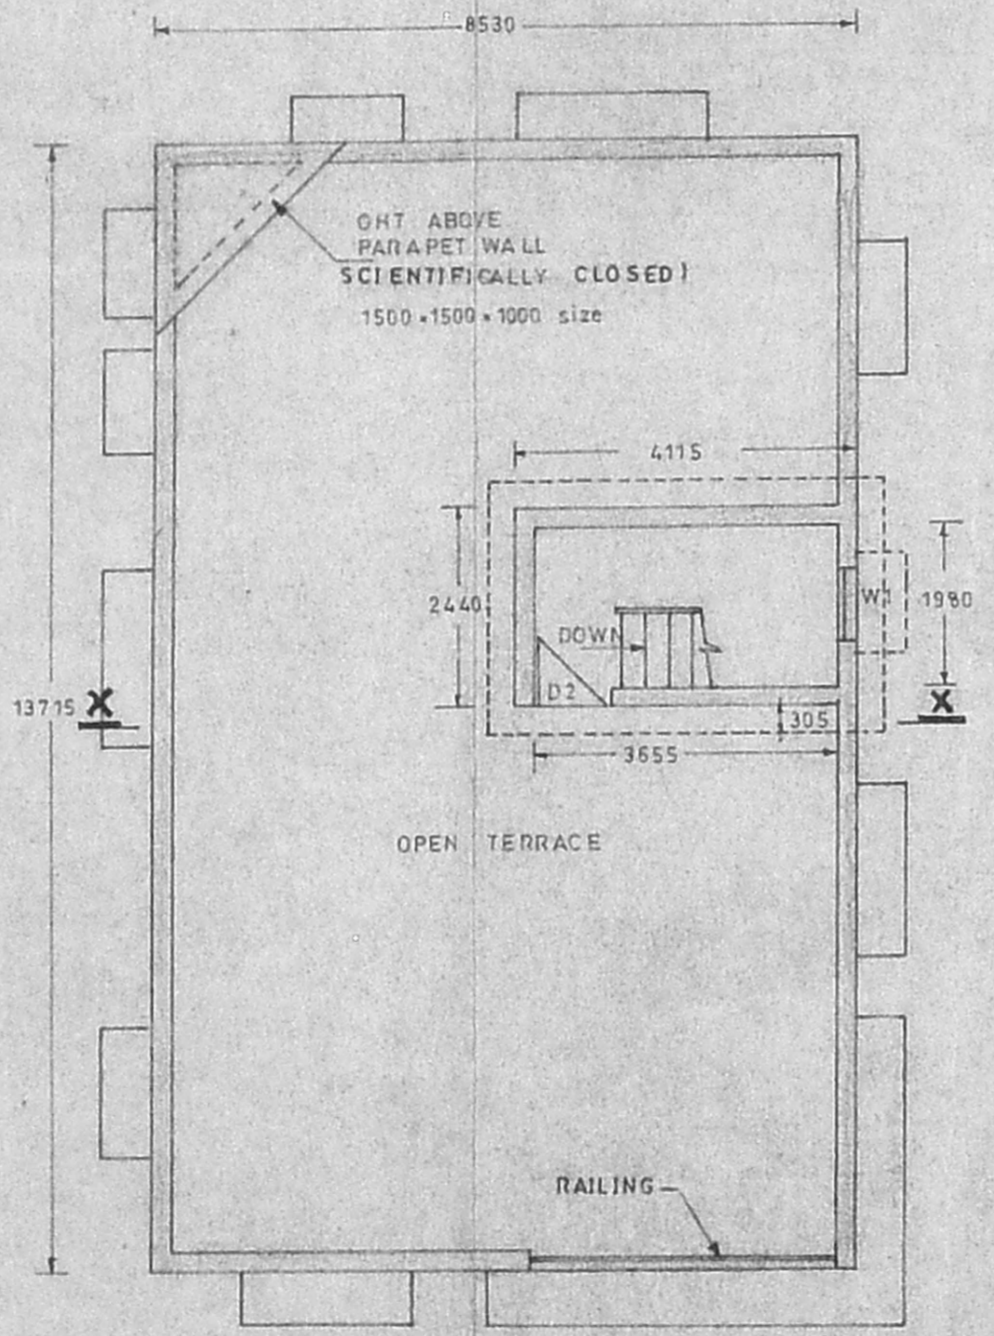

TERRACE PLAN
(SCALE - 1:100)

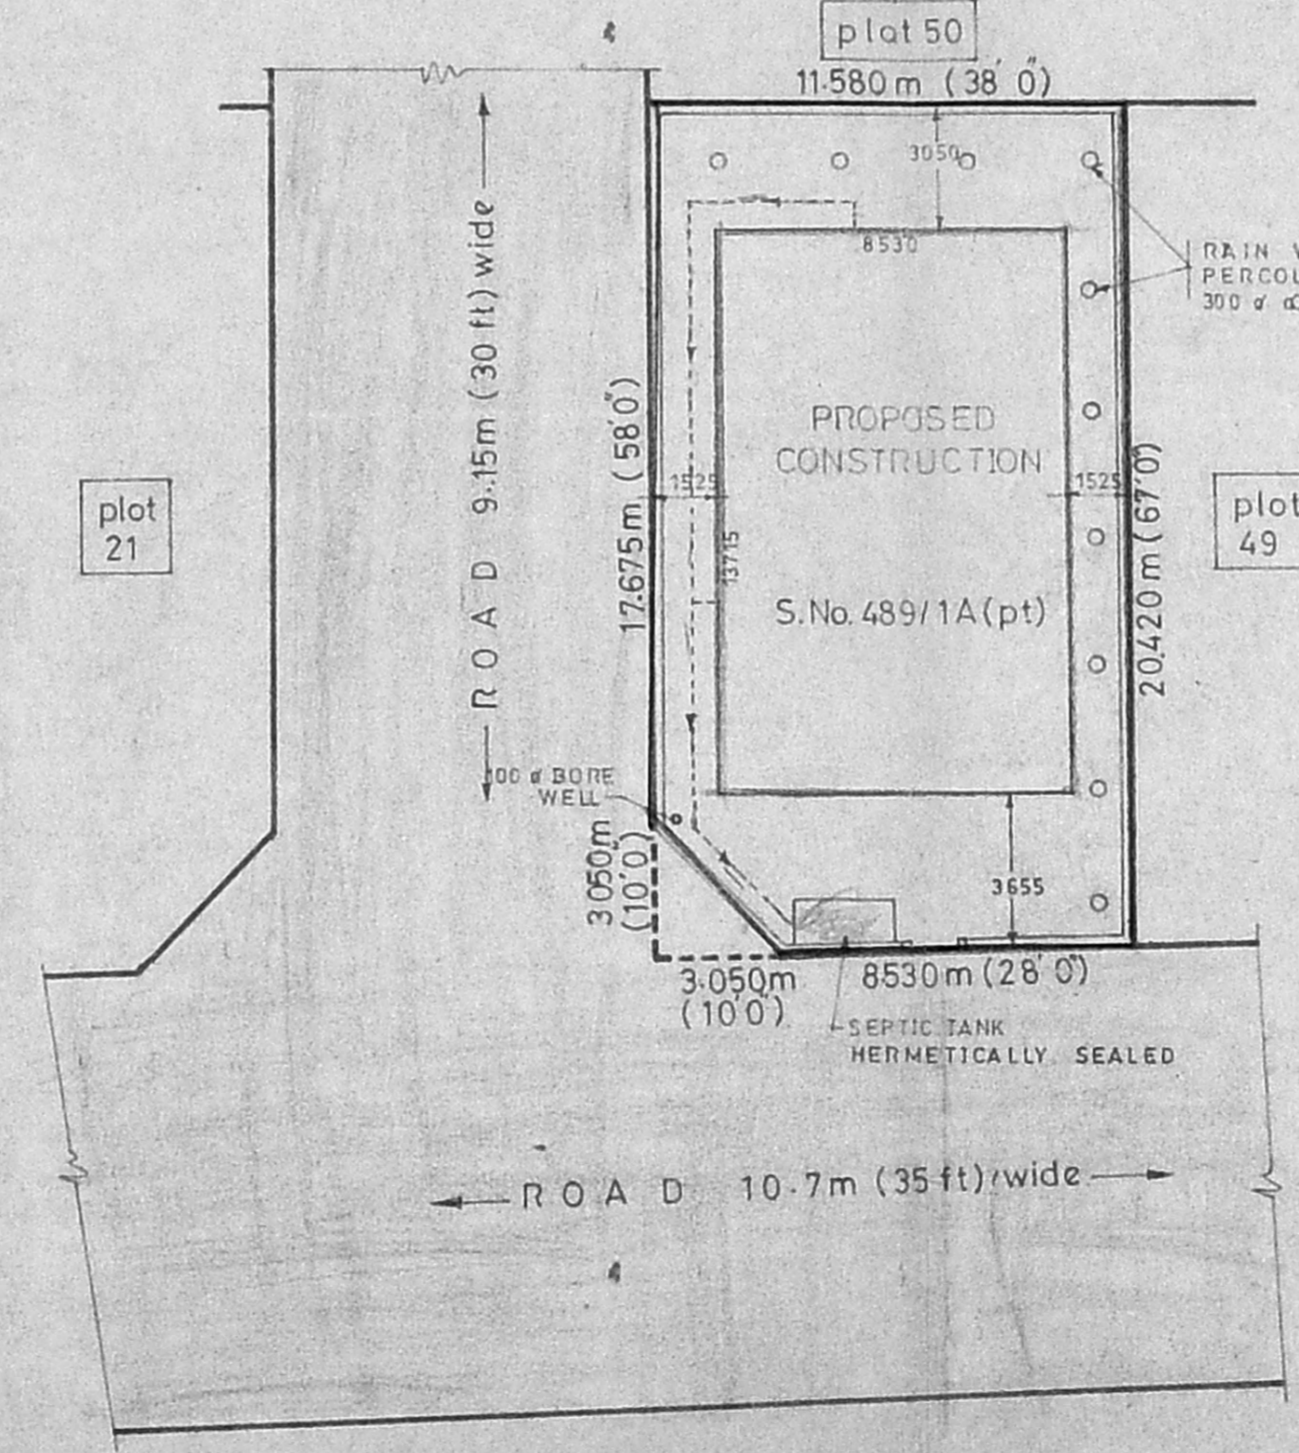

SITE PLAN
(SCALE - 1:200)

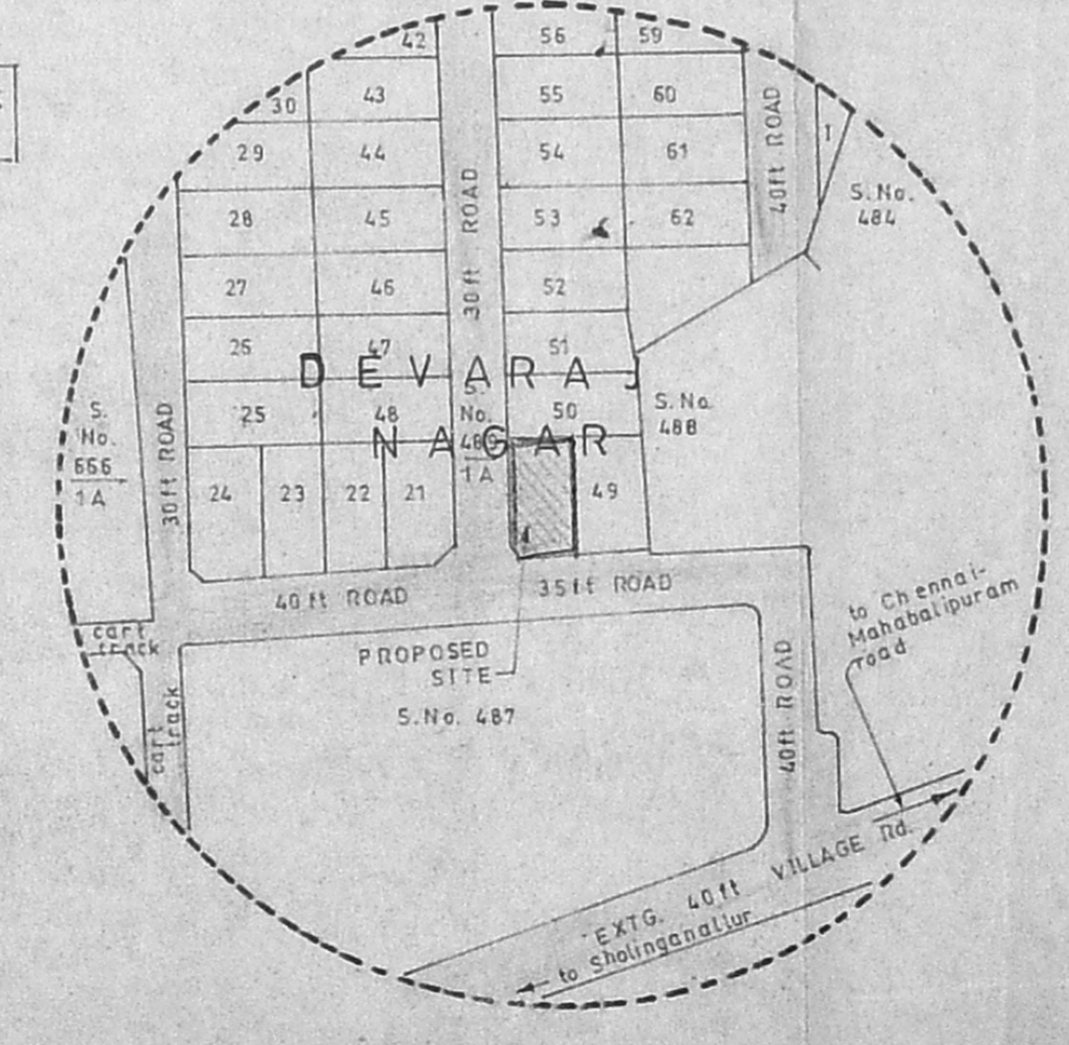

TOPO PLAN
(SCALE - 1:1200)

SCHEDULE OF JOINERY

MD	TW	FLUSH DOOR	1055	2135
D1	CW	-do-	7	2135
D2	CW	-do-	915	2135
O		OPENING	915	2135
OA		ARCH OPENING	840	2135
W1	CW	GLAZED WINDOW	515	1370
W2	CW	-do-	1220	1370
W3	CW	-do-	1830	1370
KW1	CW	-do-	915	1565
V	CW	GLAZED VENTILATOR	915	610

STAIRCASE

WIDTH	915
TREAD	250
RISER	177.8


NOTES

- ALL DIMENSIONS ARE IN mm
- SCALE - 1:100, 1:200, 1:1200, 1:50 & N.T.

AREA STATEMENT

PLOT EXTENT	237.18 m ² (or) 2553 sqft
BUILT-UP AREA	116.98 m ² (or) 1257 sqft
FSI 1.0	TOTAL 237.18 m ² (or) 2553 sqft
	PLOT COVERAGE 50%

LEGEND

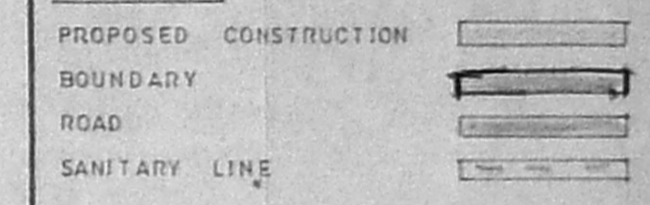

PLAN SHOWING THE PROPOSED RESIDENTIAL BUILDING AT S.No. 489/1A (pt) IN DEVARAJ NAGAR OF SHOLINGANALLUR VILLOGE, CHENNAI-96 TAMBARAM TALUK, KANCHEEPURAM DISTRICT

CMDA APPROVED LAYOUT No. PPD / LD No. 93/84

OWNER

P.C. GOWRI SANKAR, R.E.M.E.F.L.V.
VALUER & CHARTERED ENGINEER
CLASS-I. LIC. SURVEYOR
CORPORATION CHENNAI-151
6, Vadivelu
PH: 489 29 24, 485 14 95

LICENSED SURVEYOR