
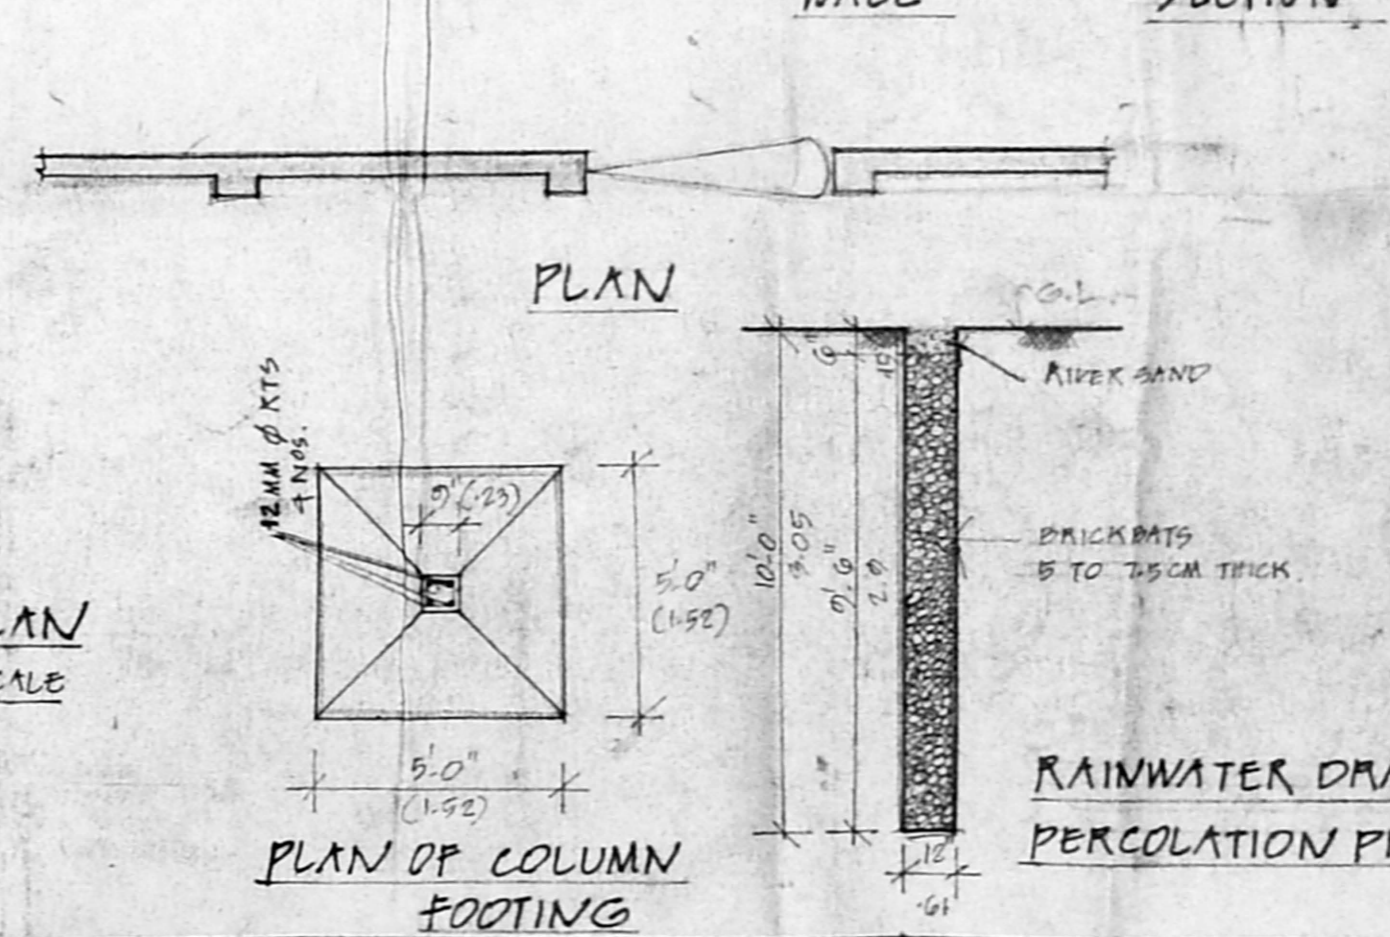
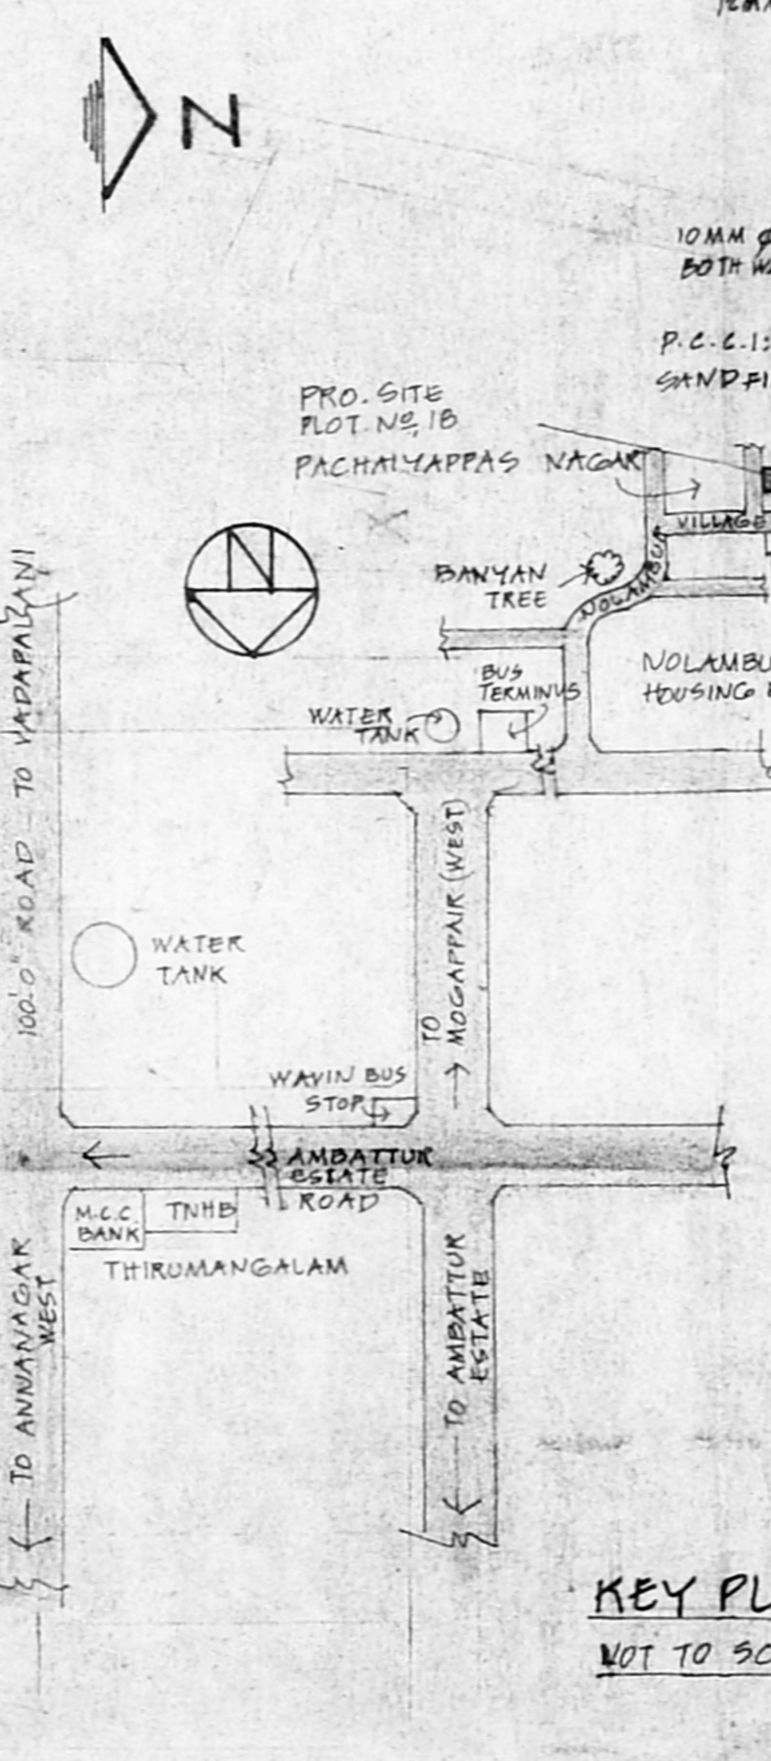
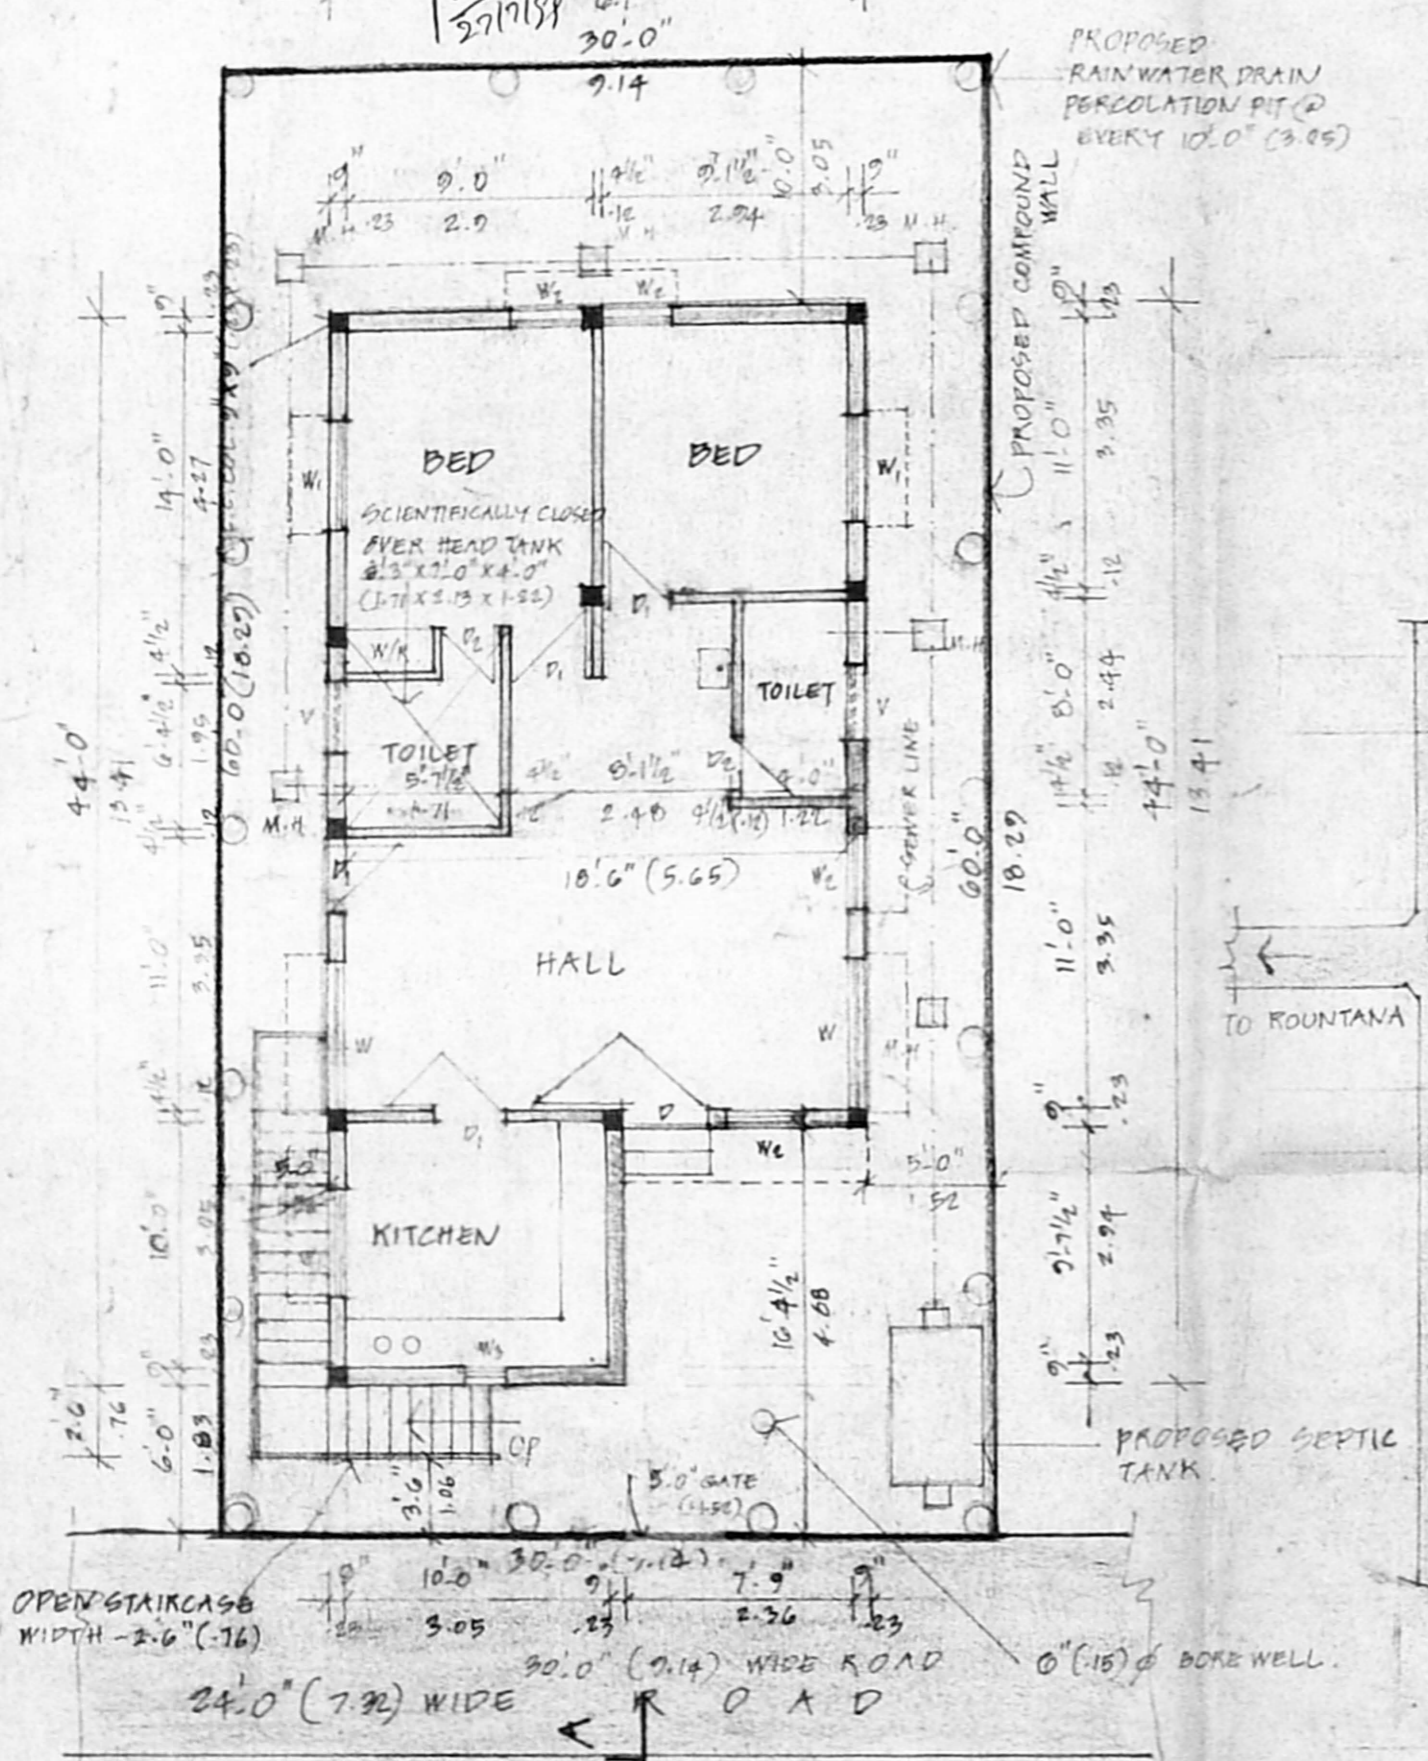
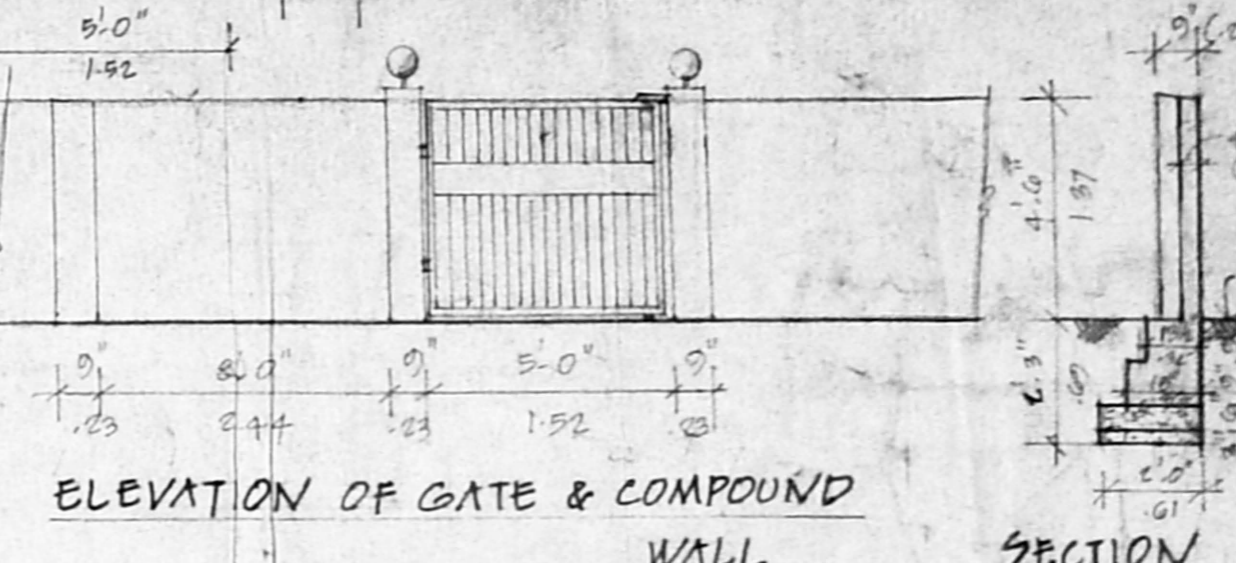
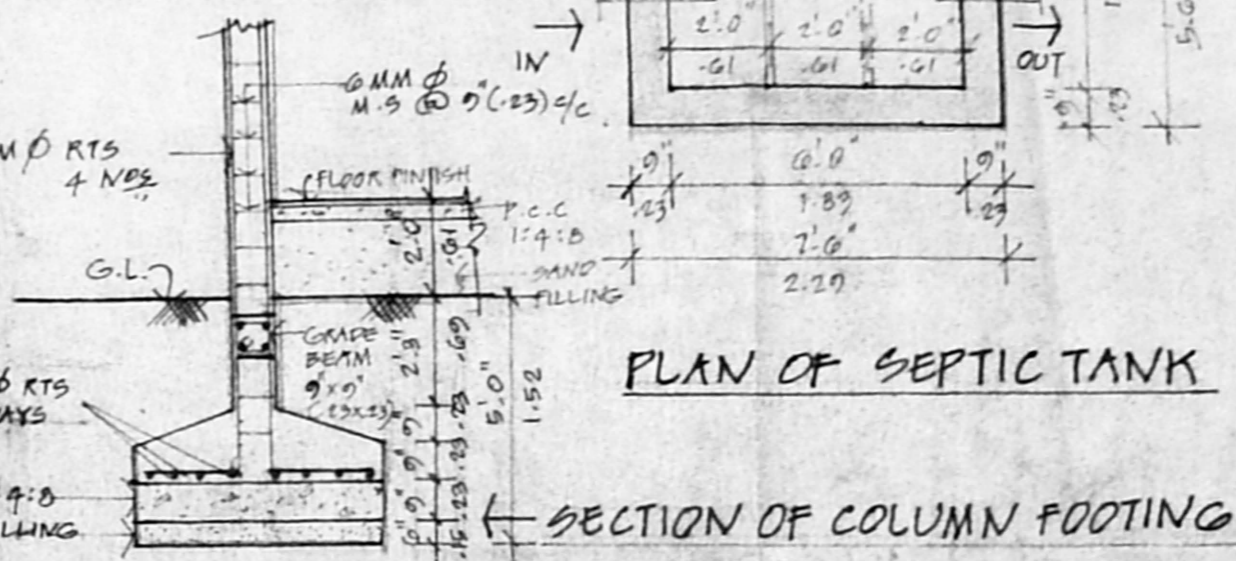
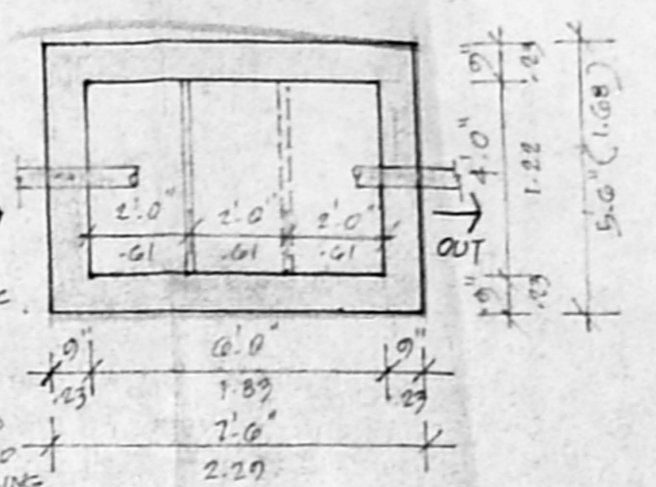
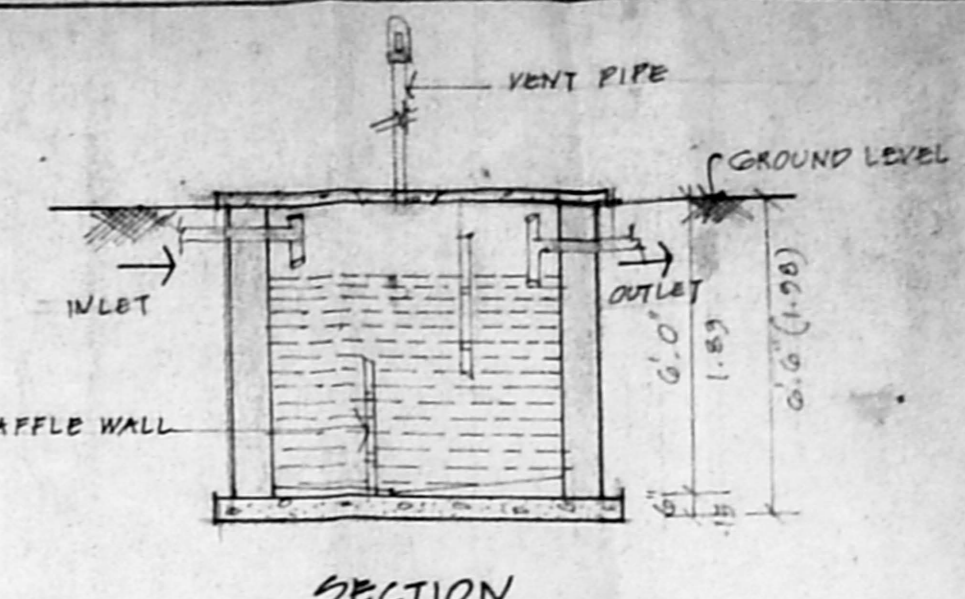


A/26654/108/99
 Planning Permit No.
APPROVED
 SUBJECT TO THE CONDITIONS IN
 THIS OFFICE LETTER.
 No. A/14938/108/99
 20.0
 30.0
 5/17/99
 CHENNAI METROPOLITAN
 DEVELOPMENT AUTHORITY
 CHENNAI - 600 008.

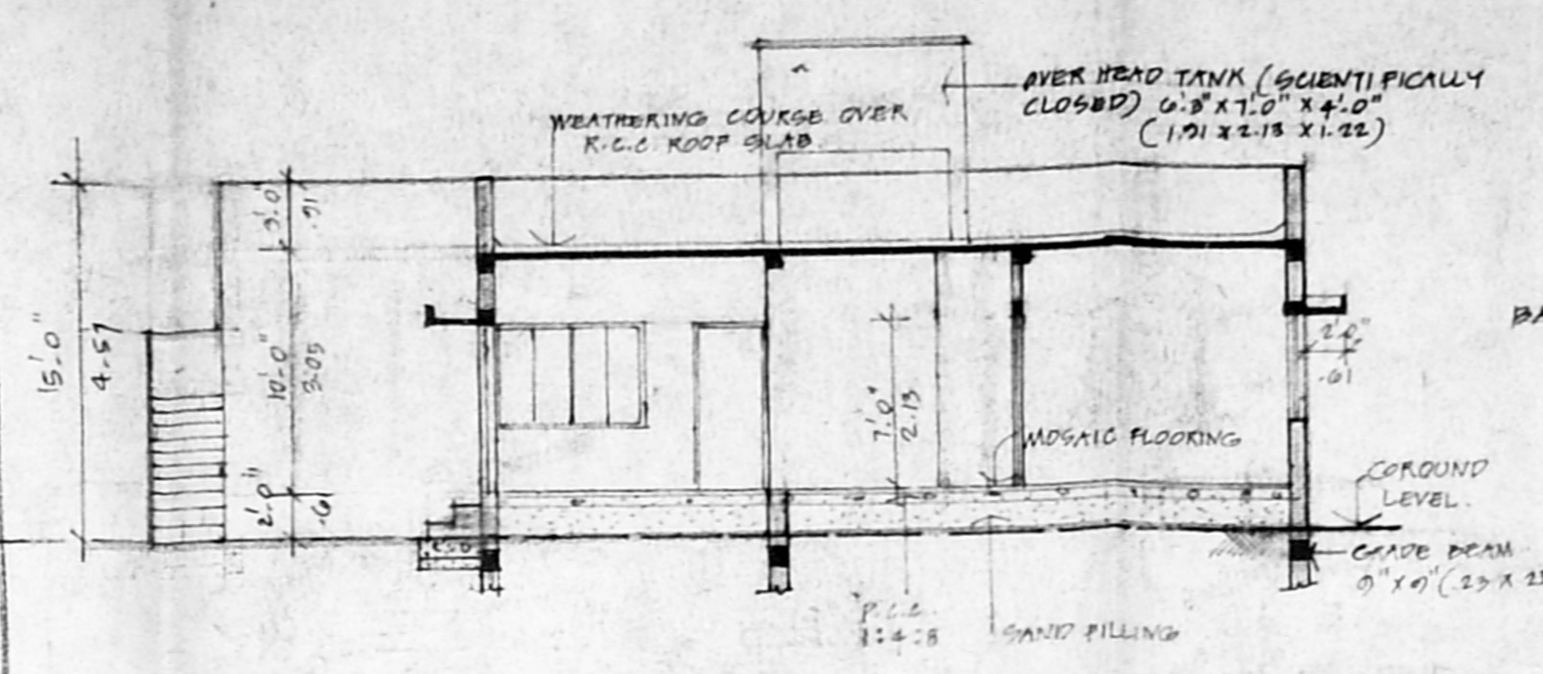

GROUND FLOOR PLAN
 SCALE: 0.1" TO 8.0" OR 1:100

KEY PLAN
 NOT TO SCALE

PLAN OF COLUMN FOOTING

RAINWATER DRAIN PERCOLATION PIT

PROPOSED DWELLING HOUSE IN PLOT NO. 18, S.No. 219/1A, VILLAGE NO. 05, PACHAIYAPPA NAGAR, NOLAMBUR VILLAGE, SAIDAPET TALUK, CHENGAPATTU DISTRICT.

SPECIFICATION:
 FOUNDATION: IN CEMENT CONCRETE 1:5:10 USING HARD BROKEN STONE JELLY & C.C. 1:4:8 FOR COLUMN FOUNDATIONS
 FOOTING: BRICK MASONRY IN CM 1:5 USING CUT STONE AND BOND STONES.
 BASEMENT: BRICK WORK IN CM 1:5 USING KILN BURNT COUNTRY BRICKS.
 ROOFING: R.C.C. 1:2:4 USING 20MM HARD BROKEN STONE.
 FLOORING: FLOOR FINISHING WITH CM 1:3 OVER A BED OF C.C. 1:5:10.
 FINISHING: ALL MASONRY WORKS WILL BE PLASTERED WITH CM 1:3.
 JOINERY: BEST COUNTRY WOOD.
 WEATHERING COURSE: BRICK JELLY IN LIME MORTAR TO SLOPE OF 1:60 3" (0.75) IN COURSE OF PLASTERED TILES.

SCHEDULE OF JOINERY:
 D. C.W. FLUSH DOOR: 3.5' X 7.0' (1.07 X 2.13)
 D1. DO: 3.0' X 7.0' (0.91 X 2.13)
 P2. P.V.C. DOOR: 2.6' X 7.0' (0.79 X 2.13)
 W. C.W. GLAZED WINDOW: 6.0' X 4.6' (1.83 X 1.39)
 W1. DO: 4.6' X 4.6' (1.37 X 1.39)
 W2. DO: 3.0' X 4.6' (0.91 X 1.37)
 W3. DO: 1.6' X 4.6' (0.45 X 1.37)
 V. C.W. GLAZED VENTILATOR: 3.0' X 2.0' (0.91 X 0.61)

ALL METRIC DIMENSIONS ARE IN METRES.

AREA DETAILS:
 AREA OF THE PLOT: 1800 (167.22)
 PLINTH AREA OF GROUND FLOOR: 792 (73.58)
 OPEN SPACE: 1008 (93.64)
 F.S.I.: 0.44
 PLOT COVERAGE: 44%.

COLOUR INDEX:
 PROPOSED
 ROAD
 BOUNDARY
 SEWER LINE

M. Srinivasan
 OWNER'S SIGNATURE

P.J. PRABAHARAN, B.E.,
 CLASS 1, LICENSED SURVEYOR No. 31,
 SHOP No. 13A, TNSUD COMPLEX,
 THIRUMANGALAM, CHENNAI-600 040.
 PAGER: 9632-707040, © 6220316

LICENSED SURVEYOR