


ELEVATION

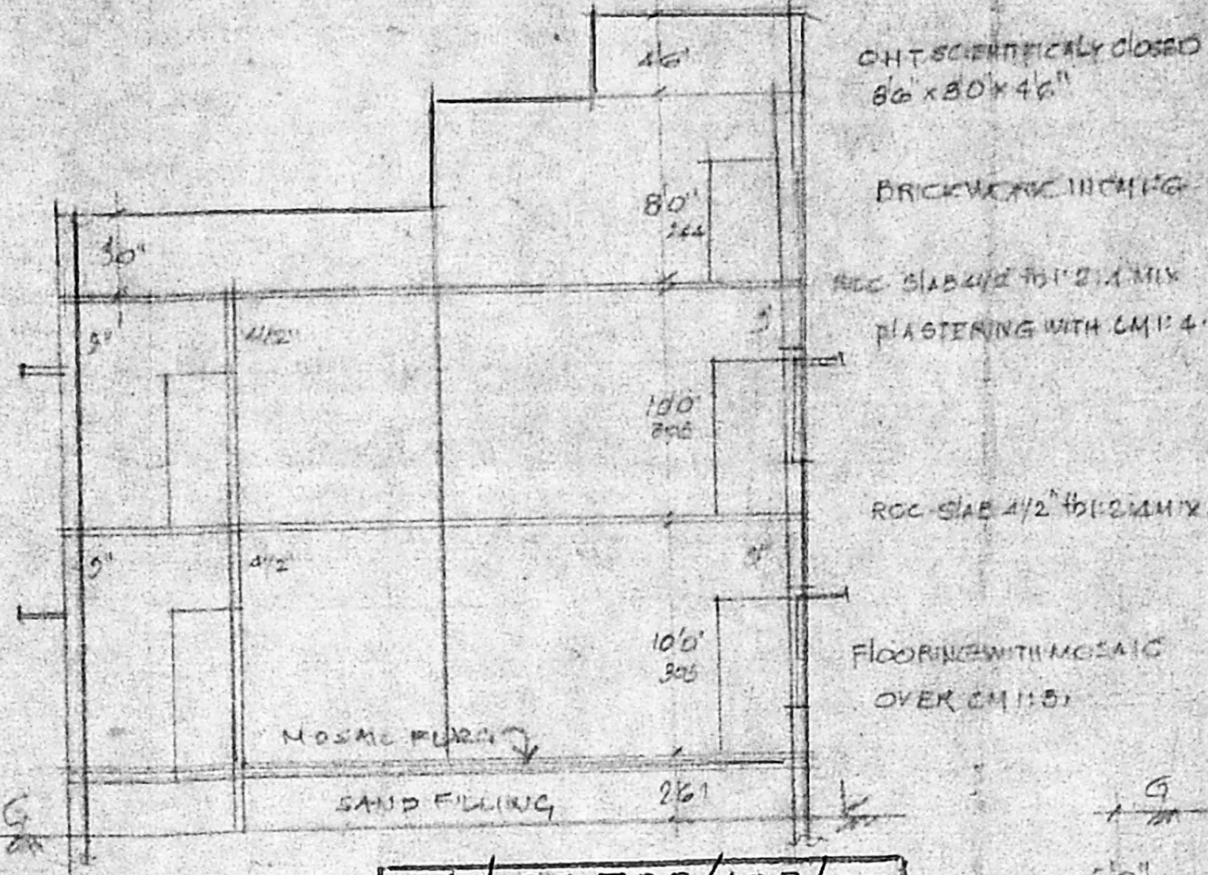

C.H.T. HERMETICALLY SEALED
8'0" x 8'0" x 4'6"


BRICKWORK 11 CM THK

ROCC SLAB 4 1/2" 1:2:4 MIX
PLASTERING WITH CM 1:4


ROCC SLAB 4 1/2" 1:2:4 MIX

FLOORING WITH MOSAIC
OVER CM 1:3


APPROVED
SUBJECT TO THE CONDITIONS IN
THIS OFFICE LETTER.
No. A/22281/99.11.10-99
FOR MEMBER SECRETARY
CHENNAI METROPOLITAN
DEVELOPMENT AUTHORITY
CHENNAI - 600 003.

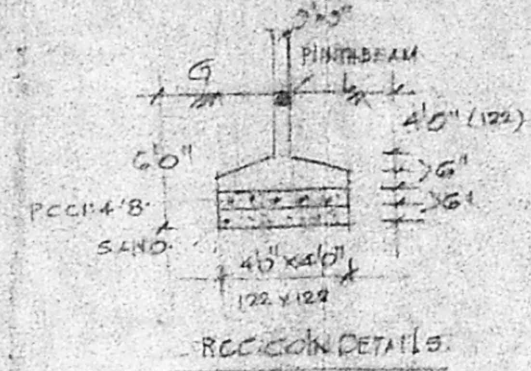


ROCC SLAB DETAILS

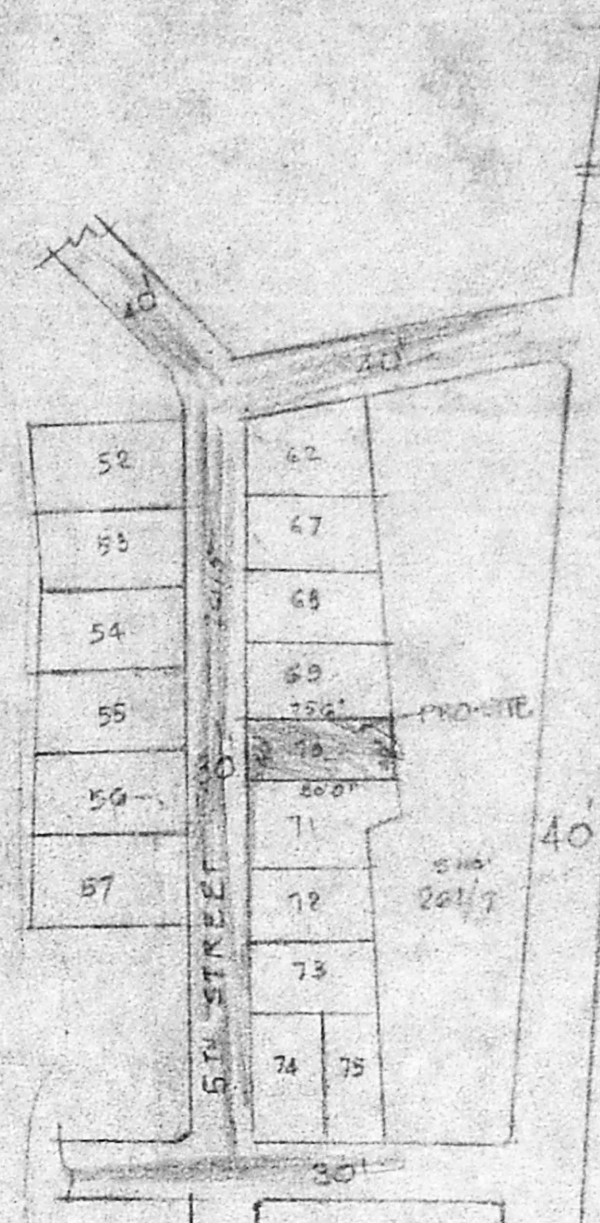

KEPPIAN
SCALE: 1/1000'

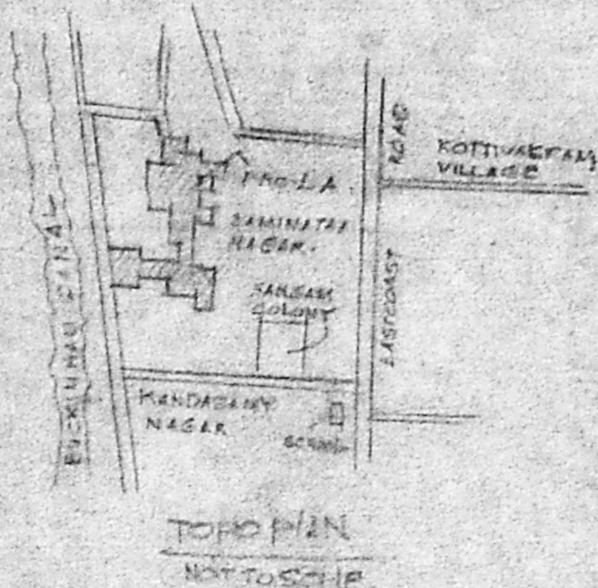


TOPOGRAPHIC
MAP TO SCALE

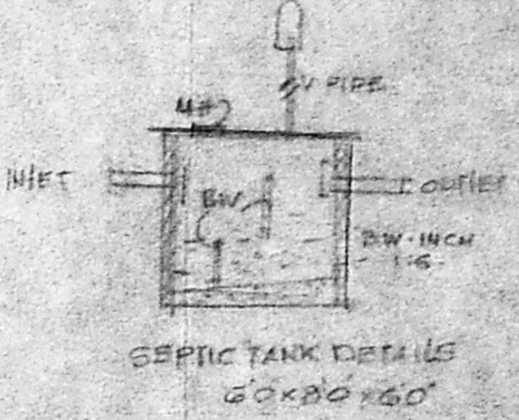

SEPTIC TANK DETAILS
6'0" x 8'0" x 6'0"


PLAN SHOWING THE PRO. CONSTRUCTION OF A
RESIDENTIAL BUILDING AT PLOT NO 70. IN S/O 201/5 (SIVAMY NATHA NAGAR)
E 18 PER PATTAM 261/34. V. NO 141 KOTTIVAKKAM VILLAGE
SILIGAPET TALUK CHINGLEPUT DIST. IN L.A. NO. LPDM. NO. 135
DD. T.P. 75

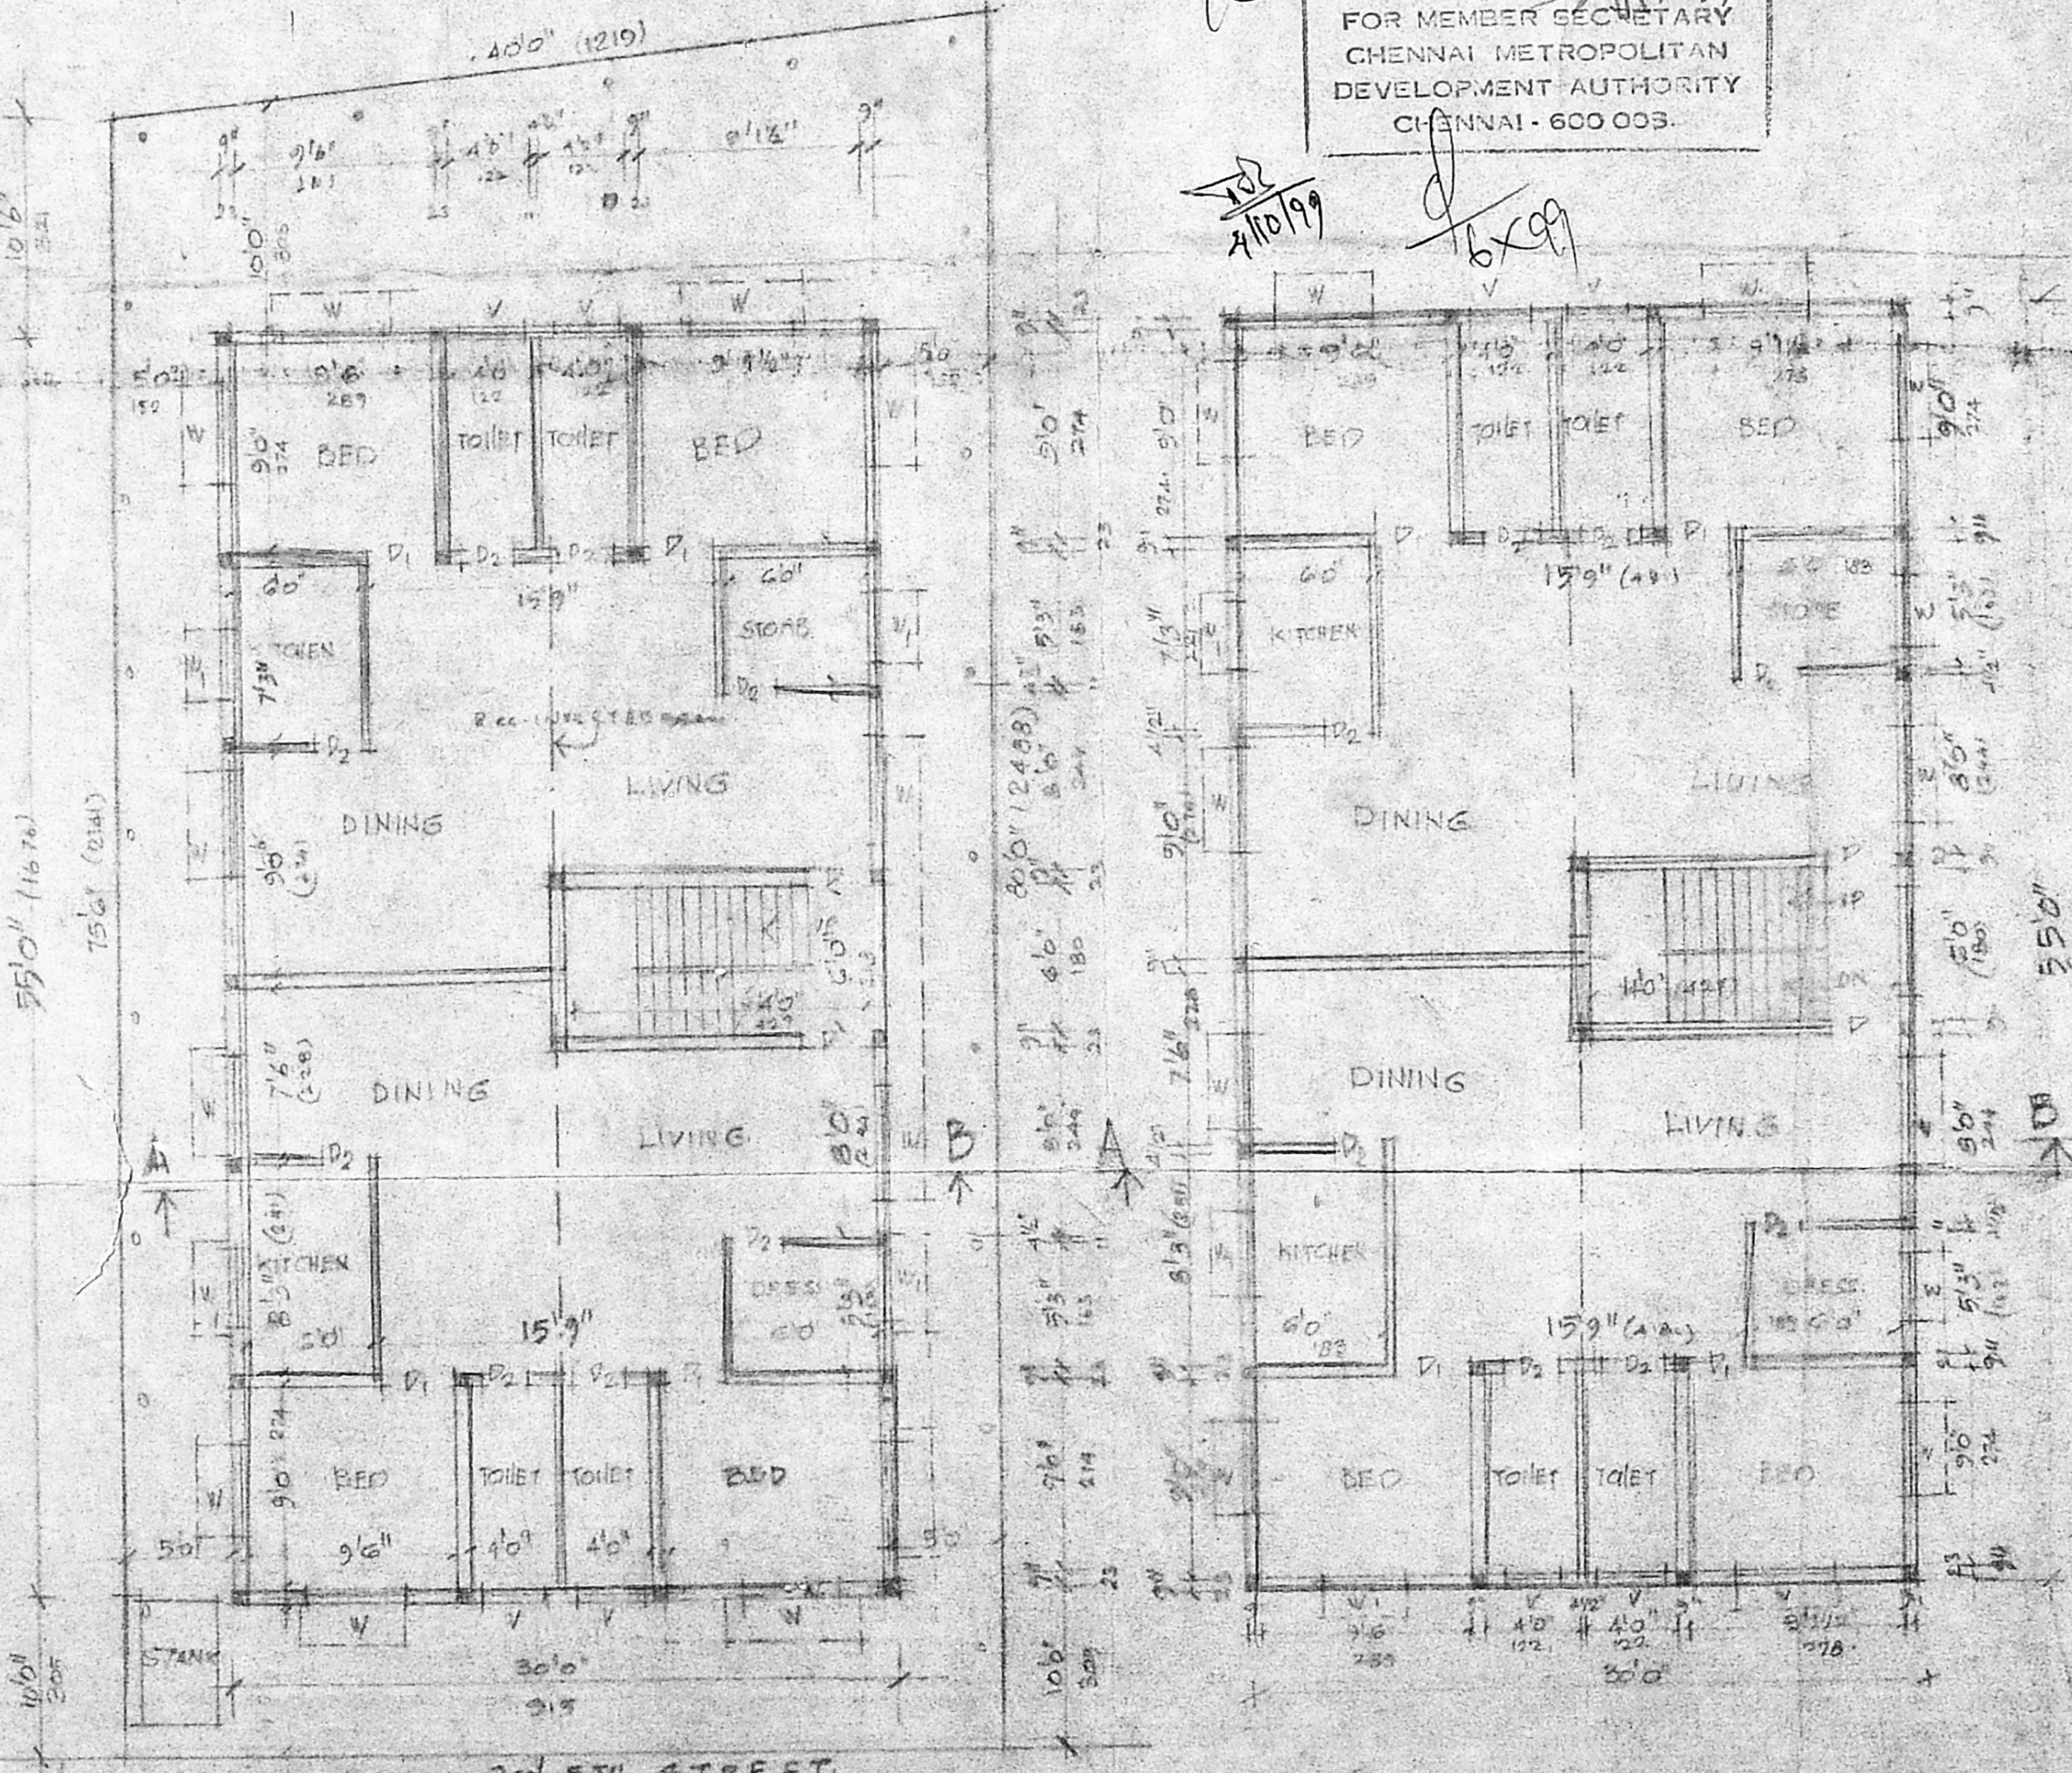

30' 5TH STREET

FIRST FLOOR PLAN

SITE CUM GROUND FLOOR PLAN

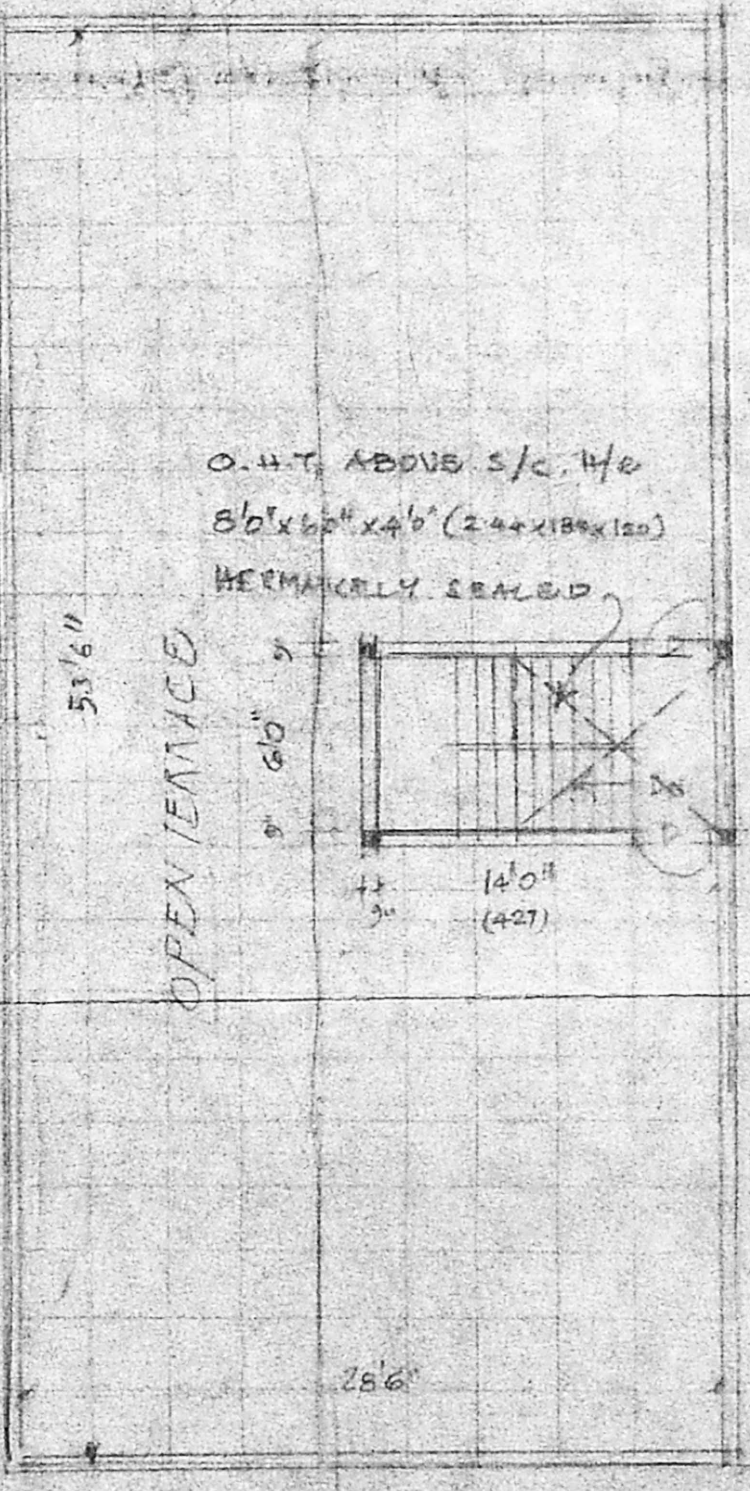

TERRACE PLAN

JOINTERY


Di	3'0"	7'0"	9'0"	21.2
D2	2'6"	7'0"	7'6"	21.8
W WINDOW	4'0"	4'6"	12.2	13.7
W1	3'0"	4'6"	9'0"	13.7
V1	3'0"	8'0"	9'0"	61.

REF:

- PROJ. WORK
- ROAD
- BOUNDARY

PLOT AREA = 3110 SFT.

PROJ. F.F. = 1650 SFT / 133.28M
PROJ. F.F. = 1650 SFT / 133.28M
3240 SFT / 306.56M

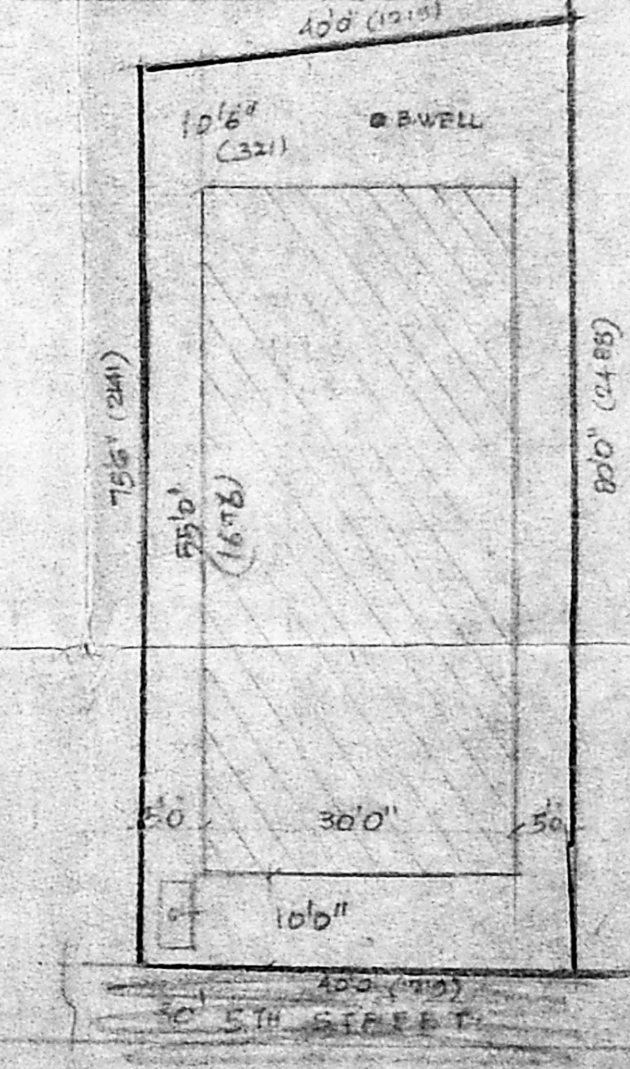

SITE PLAN
SCALE: 1/100'

J. Chakraborty
OWNER

L. SURVEYOR
ALANDUR MUNICIPALITY,
Head Office East, Ph. 40404
Gouri Enterprises,
51132, Annamalai Street,
Madurai (Offert Extension)
44945-600 048